


FED. ROAD DIST. NO.	STATE	PROJ. NO.	FISCAL YEAR	SHEET NO.	TOTAL SHEETS
HAWAII	HAW.	HWY-M-02-08	2008	7	16

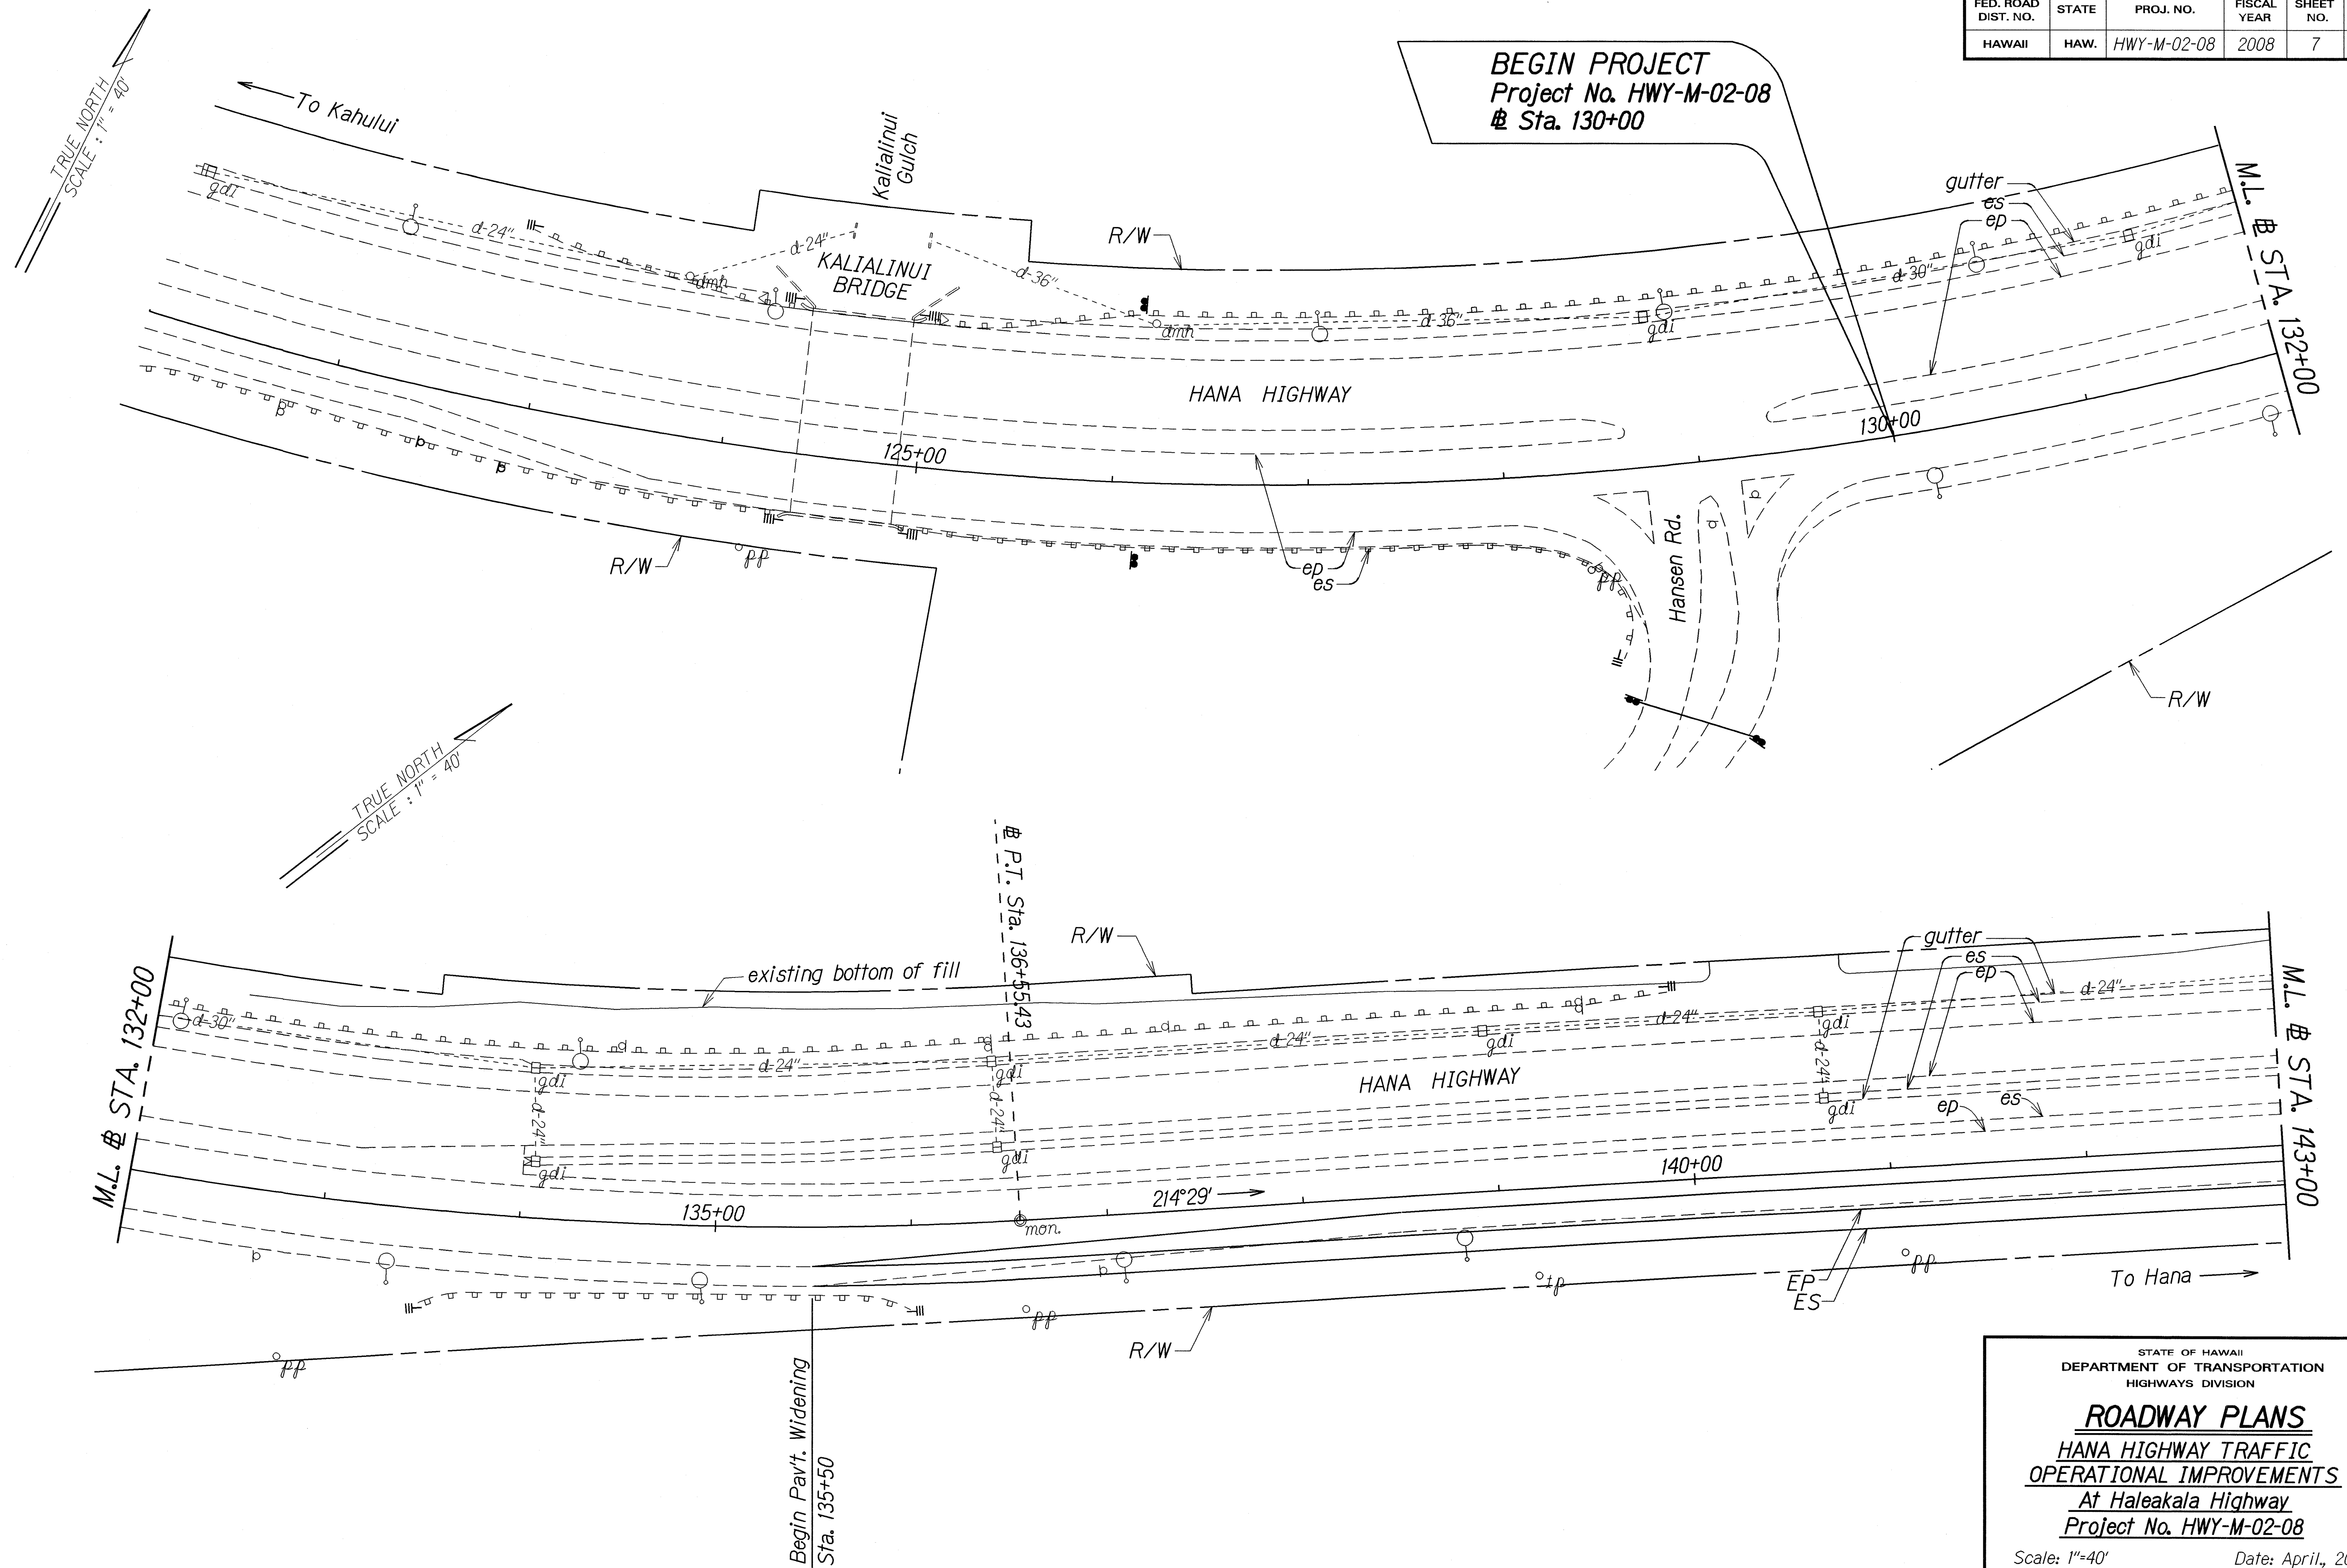

ORIGINAL PLAN	SURVEY PLOTTED BY _____	DATE <u>4/08</u>
NOTE BOOK met. log Khamlodan	DRAWN BY <u>L</u>	•
	TRACED BY _____	•
	DESIGNED BY <u>bob splitter</u>	•
	QUANTITIES BY _____	•
	CHECKED BY _____	

STATE OF HAWAII
DEPARTMENT OF TRANSPORTATION
HIGHWAYS DIVISION

ROADWAY PLANS



HANA HIGHWAY TRAFFIC
OPERATIONAL IMPROVEMENTS

At Haleakala Highway
Project No. HWY-M-02-08

Scale: 1"=40' Date: April, 2008

SHEET No. 1 OF 3 SHEETS

FED. ROAD DIST. NO.	STATE	PROJ. NO.	FISCAL YEAR	SHEET NO.	TOTAL SHEETS
HAWAII	HAW.	HWY-M-02-08	2008	8	16

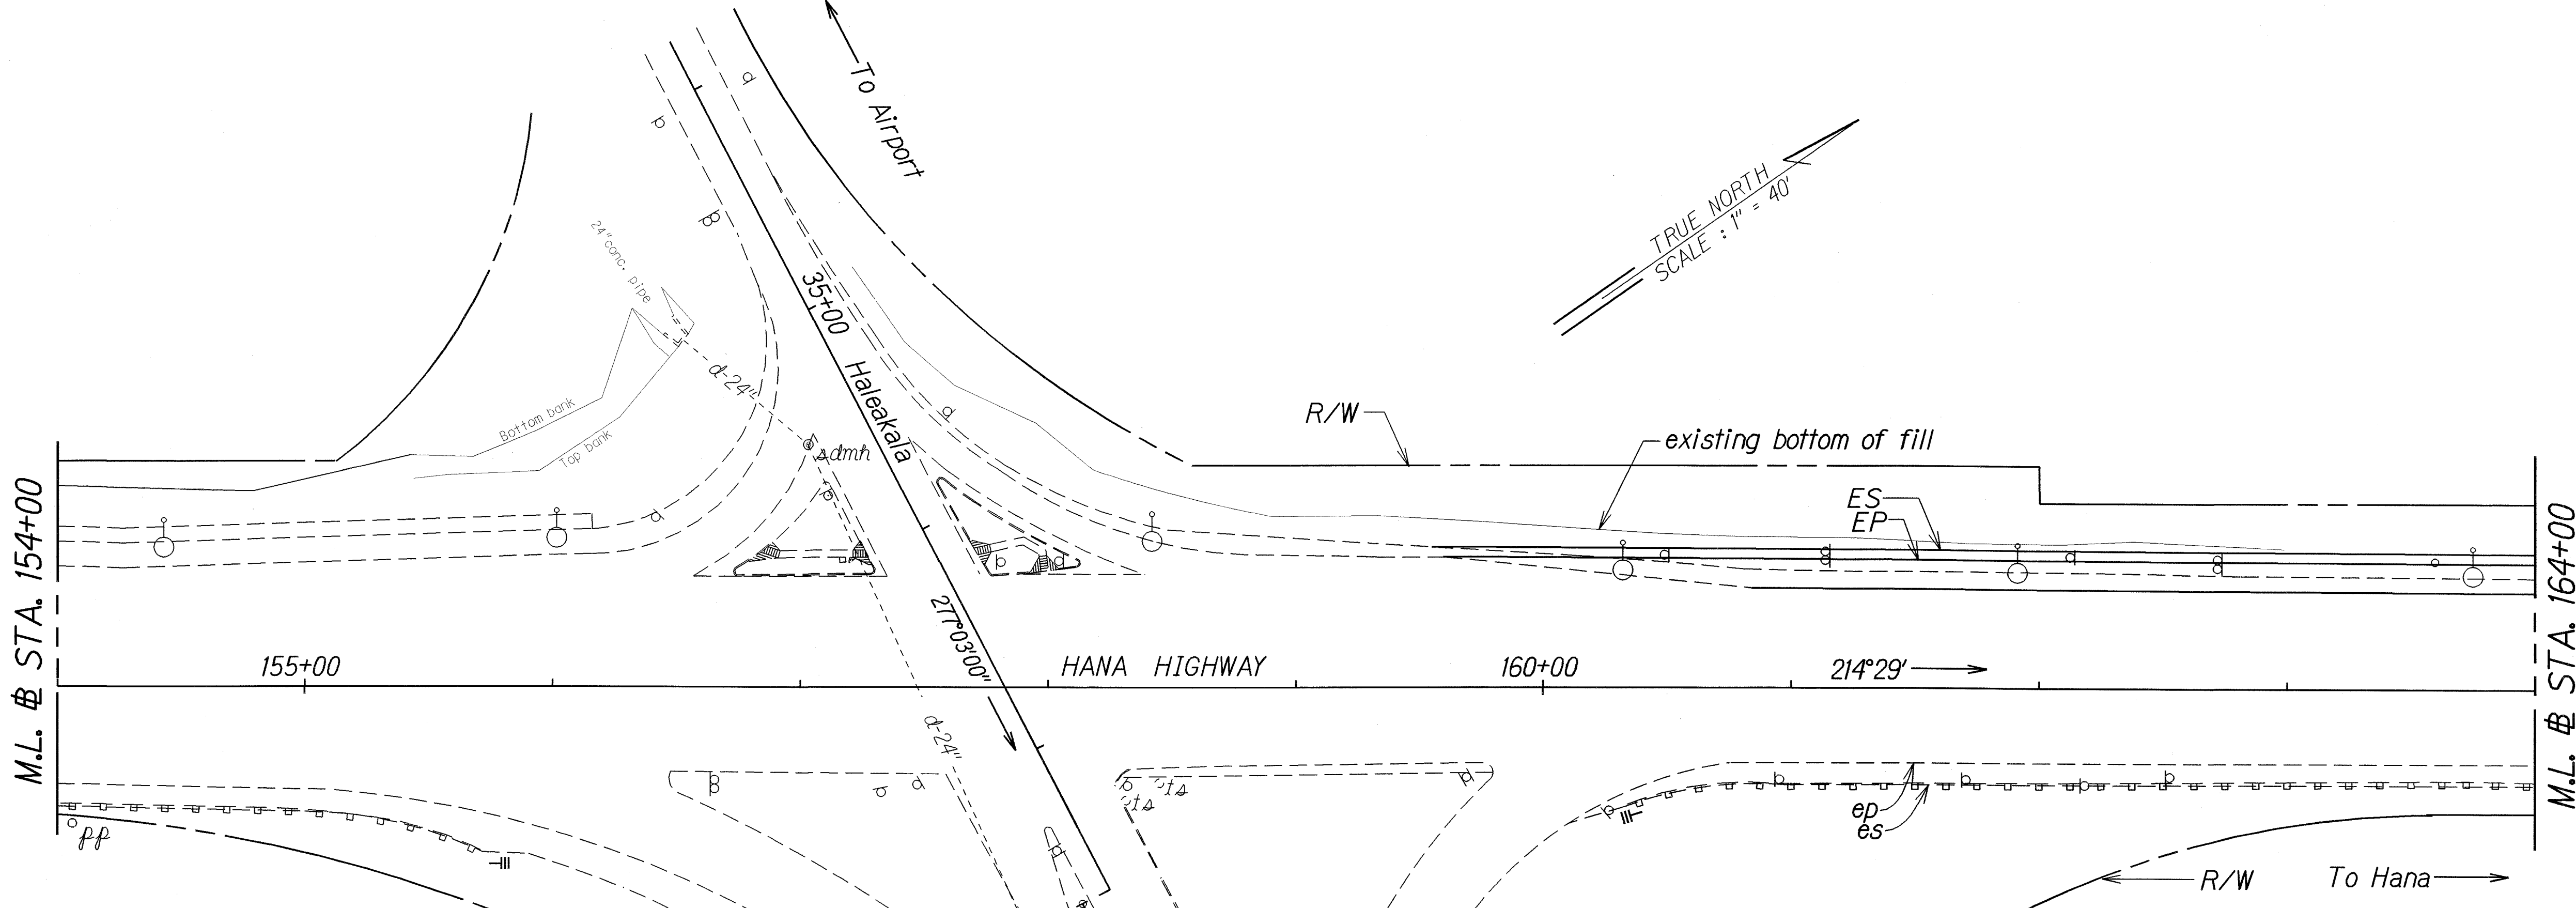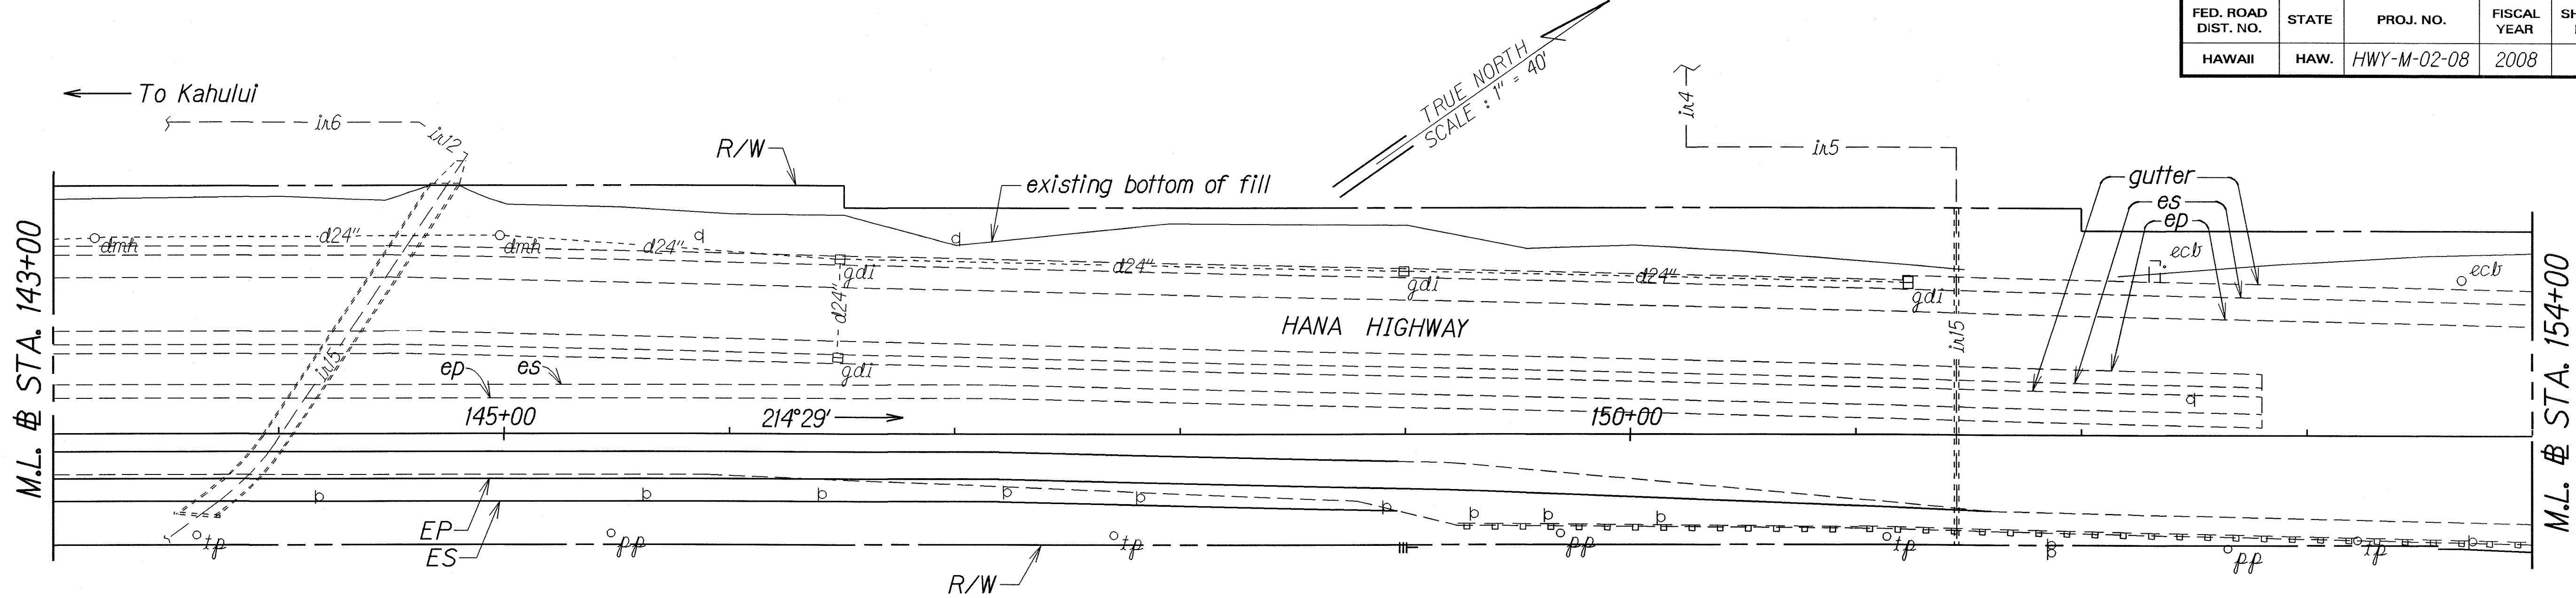

ORIGINAL PLAN	SURVEY PLOTTED BY	DATE
NOTE BOOK	DESIGNED BY	4/08
QUANTITIES BY	CHECKED BY	

Sta. 37+75.65 BK (37D-01-90)
Sta. 0+00 AH (NH-037-1(22))

STATE OF HAWAII
DEPARTMENT OF TRANSPORTATION
HIGHWAYS DIVISION

ROADWAY PLANS

HANA HIGHWAY TRAFFIC OPERATIONAL IMPROVEMENTS



At Haleakala Highway

Project No. HWY-M-02-08

Scale: 1"=40'
Date: April, 2008

SHEET No. 2 OF 3 SHEETS

FED. ROAD DIST. NO.	STATE	PROJ. NO.	FISCAL YEAR	SHEET NO.	TOTAL SHEETS
HAWAII	HAW.	HWY-M-02-08	2008	9	16

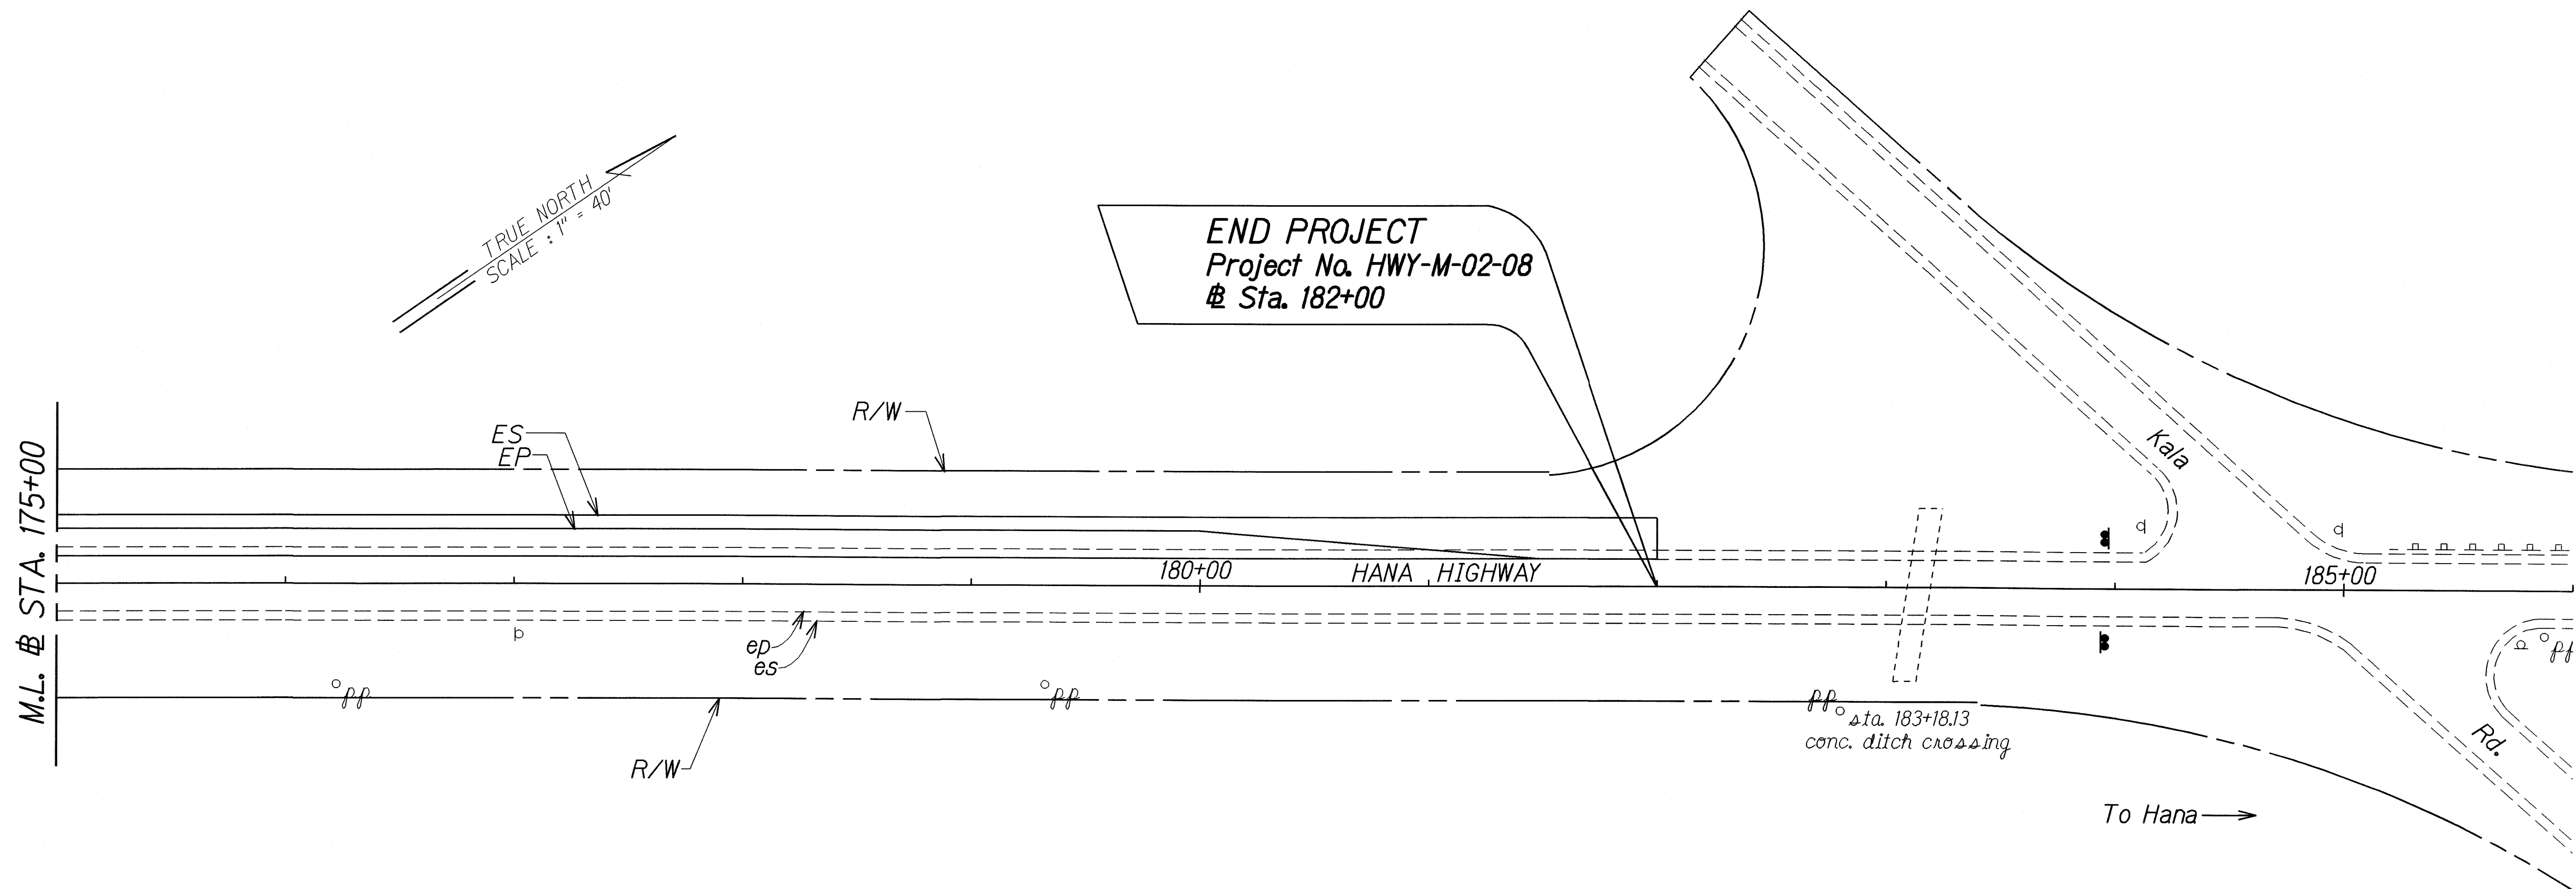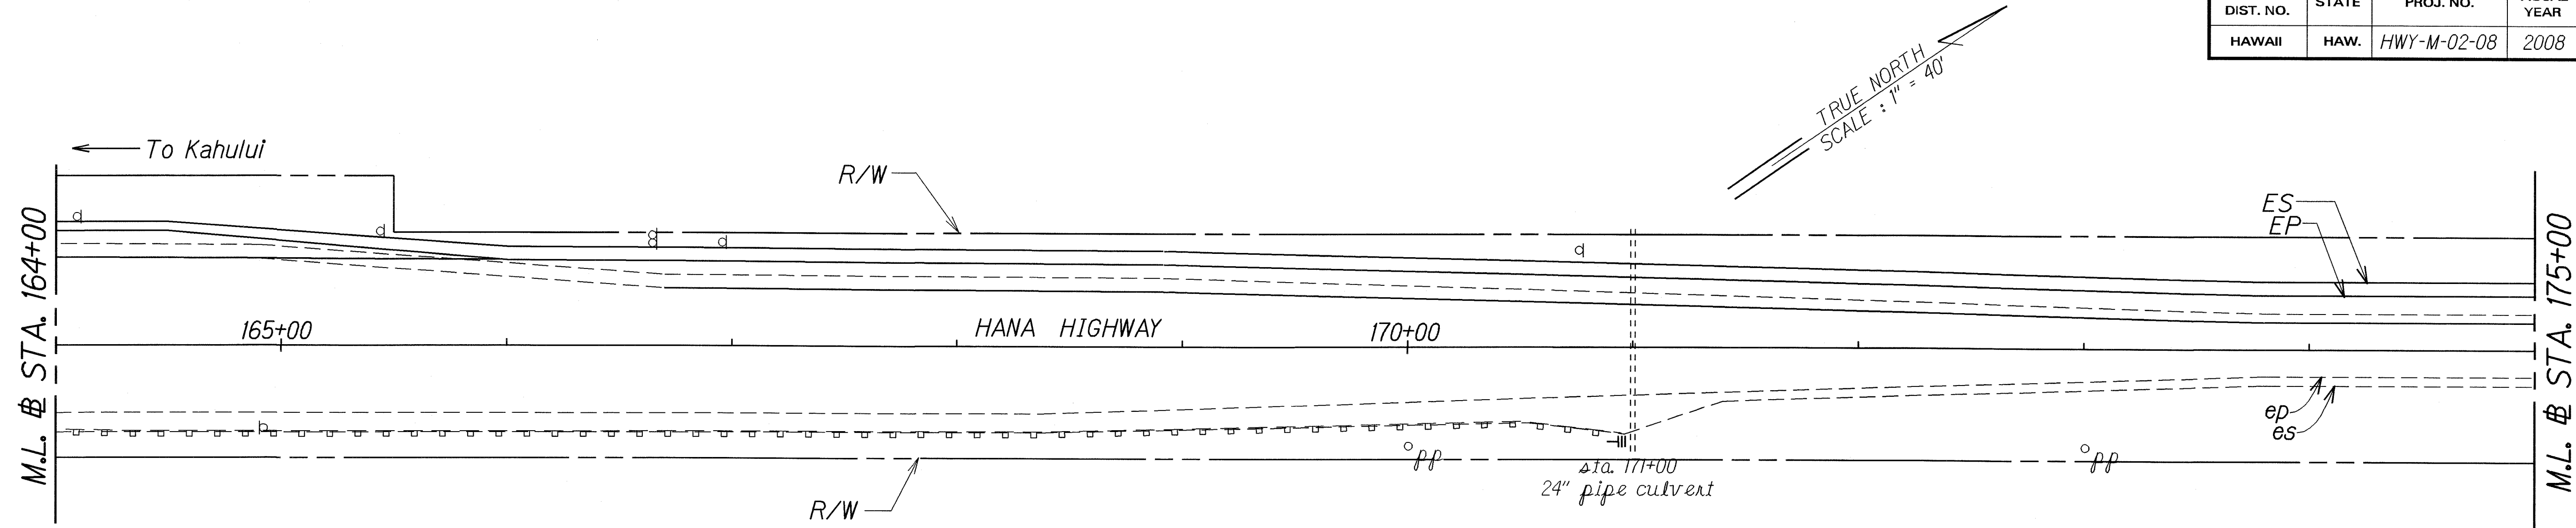

DESIGNED BY	DATE
TRACED BY	4/08
NOTED BY	
QUANTITIES BY	
CHECKED BY	

STATE OF HAWAII
DEPARTMENT OF TRANSPORTATION
HIGHWAYS DIVISION

ROADWAY PLANS

HANA HIGHWAY TRAFFIC OPERATIONAL IMPROVEMENTS

At Haleakala Highway

Project No. HWY-M-02-08

Scale: 1"=40'
Date: April, 2008

SHEET No. 3 OF 3 SHEETS