



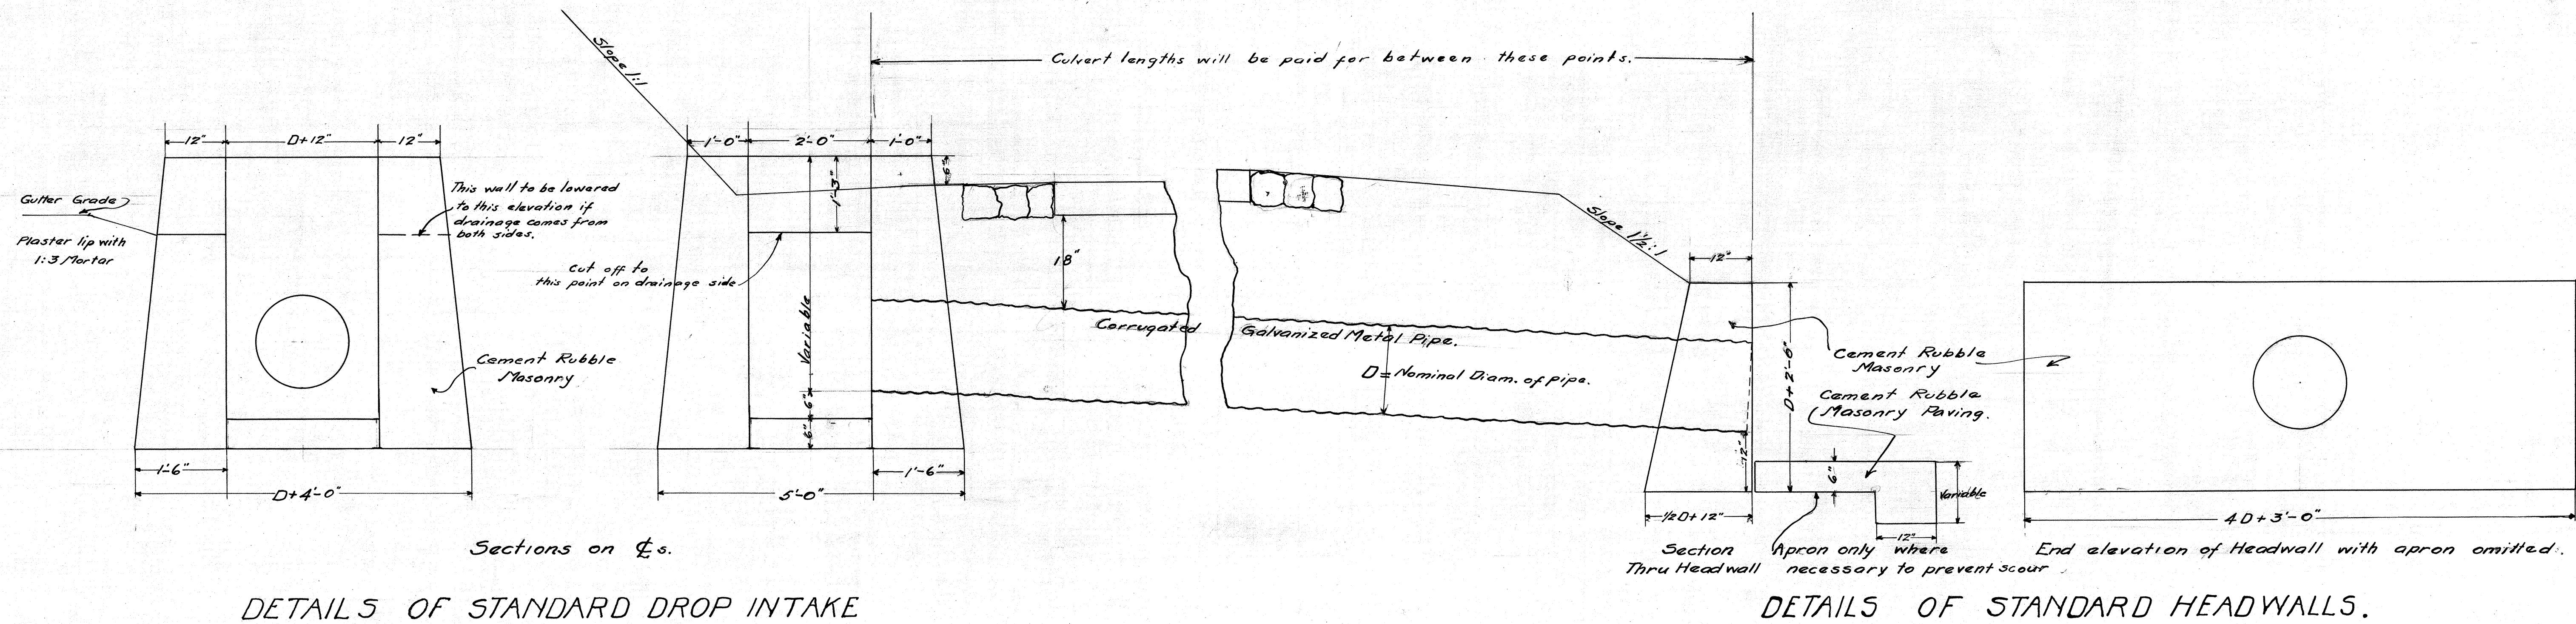

Diameter of Culvert	H	W
18"	24"	24"
24"	24"	24"
30"	30"	30"

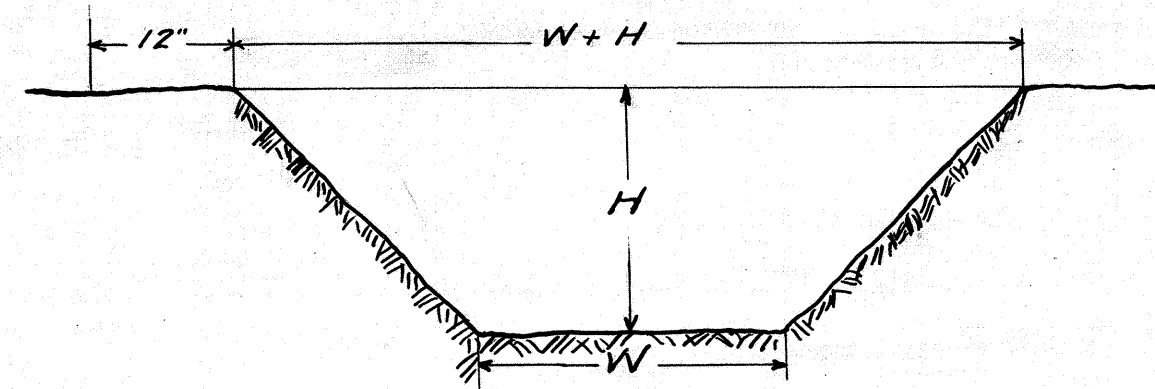

STANDARD SECTION OF OUTLET DITCH.

CULVERT LIST

Location	Size	Length		Drop Intakes		Head walls		Outlet Ditches
		18"	24"	No.	Cu. Yds.	No.	Cu. Yds.	
Sta. 13+50	24"	26'-0"		1	3.5	1	2.4	10.0
82+00	24"	27'-0"		1	3.5	1	2.4	10.0
86+00	24"	27'-0"		1	3.5	1	2.4	
108+00	18"	27'-0"		1	2.9	1	1.6	10.0
125+00	24"	27'-0"		1	3.5	1	2.4	10.0
144+50	18"	27'-0"		1	2.9	1	1.6	
155+00	24"	32'-0"		0		2	4.8	
171+00	18"	40'-0"		0		2	3.2	
184+00	18"	27'-0"		1	2.9	1	1.6	10.0
198+00	24"	28'-0"		1	3.5	1	2.4	
211+50	24"	28'-0"		1	3.5	1	2.4	10.0
221+00	24"	33'-0"		0		2	4.8	20.0
225+00	24"	28'-0"		1	3.5	1	2.4	
Totals		121'-0"	256'-0"	10	33.2	16	34.4	80.0

RECONSTRUCTED STONE WALL FENCE SCHEDULE		
From Sta.	To Sta.	Est'd Vol. Cu. Yds.
147+50	150+00	170
217+00	223+00	300
229+50	End of Proj.	1000
Approximate Total		1470