


DETAIL OF ROADSIDE PLANTING
AT STATION 16+50

SCALE 1" = 10'

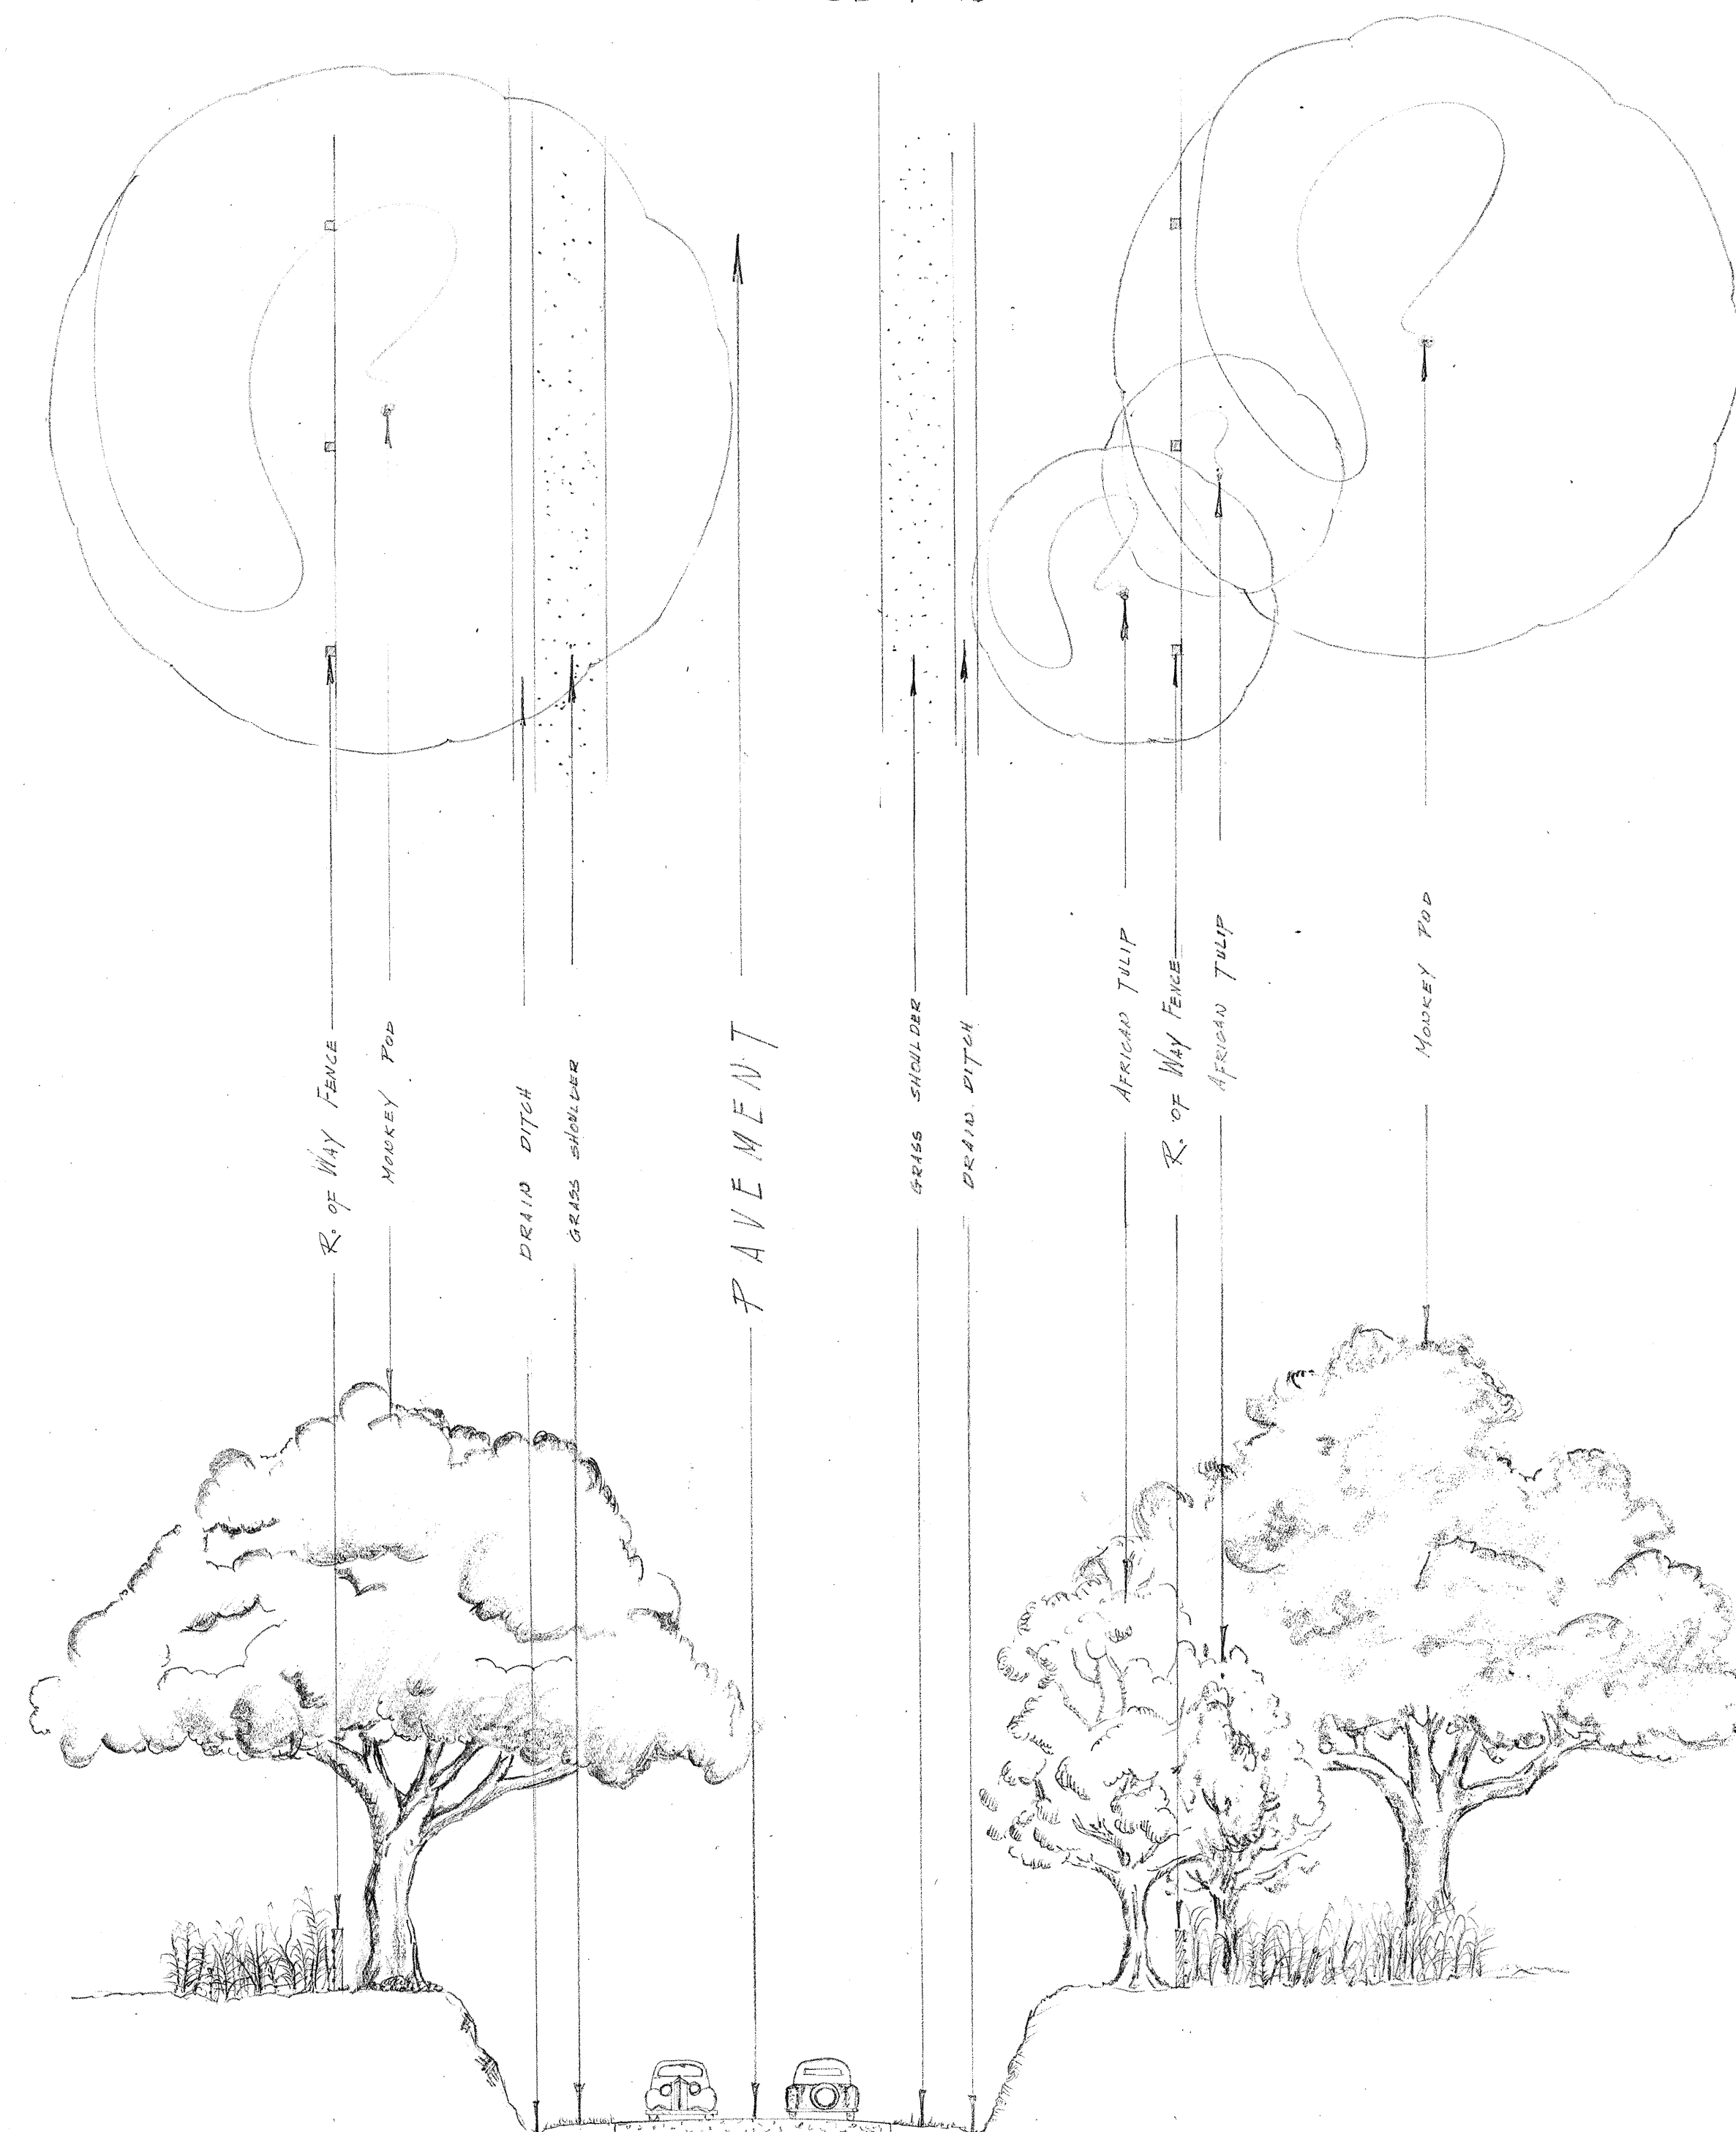

TYPICAL CROSS SECTION OF ROADSIDE PLANTING
AT STATION 16+50

SCALE 1" = 10'


LANDSCAPE PLANS FOR
FEDERAL AID PROJECT
NO. F.A.P. 5-E


SCALE 1" = 100 FEET

R.C. TONGA • LANDSCAPE ARCHITECT
HONOLULU - HAWAII

APPROVED: _____ DATE: _____

Louis B. Davis
TERR. HIGHWAY ENGR.

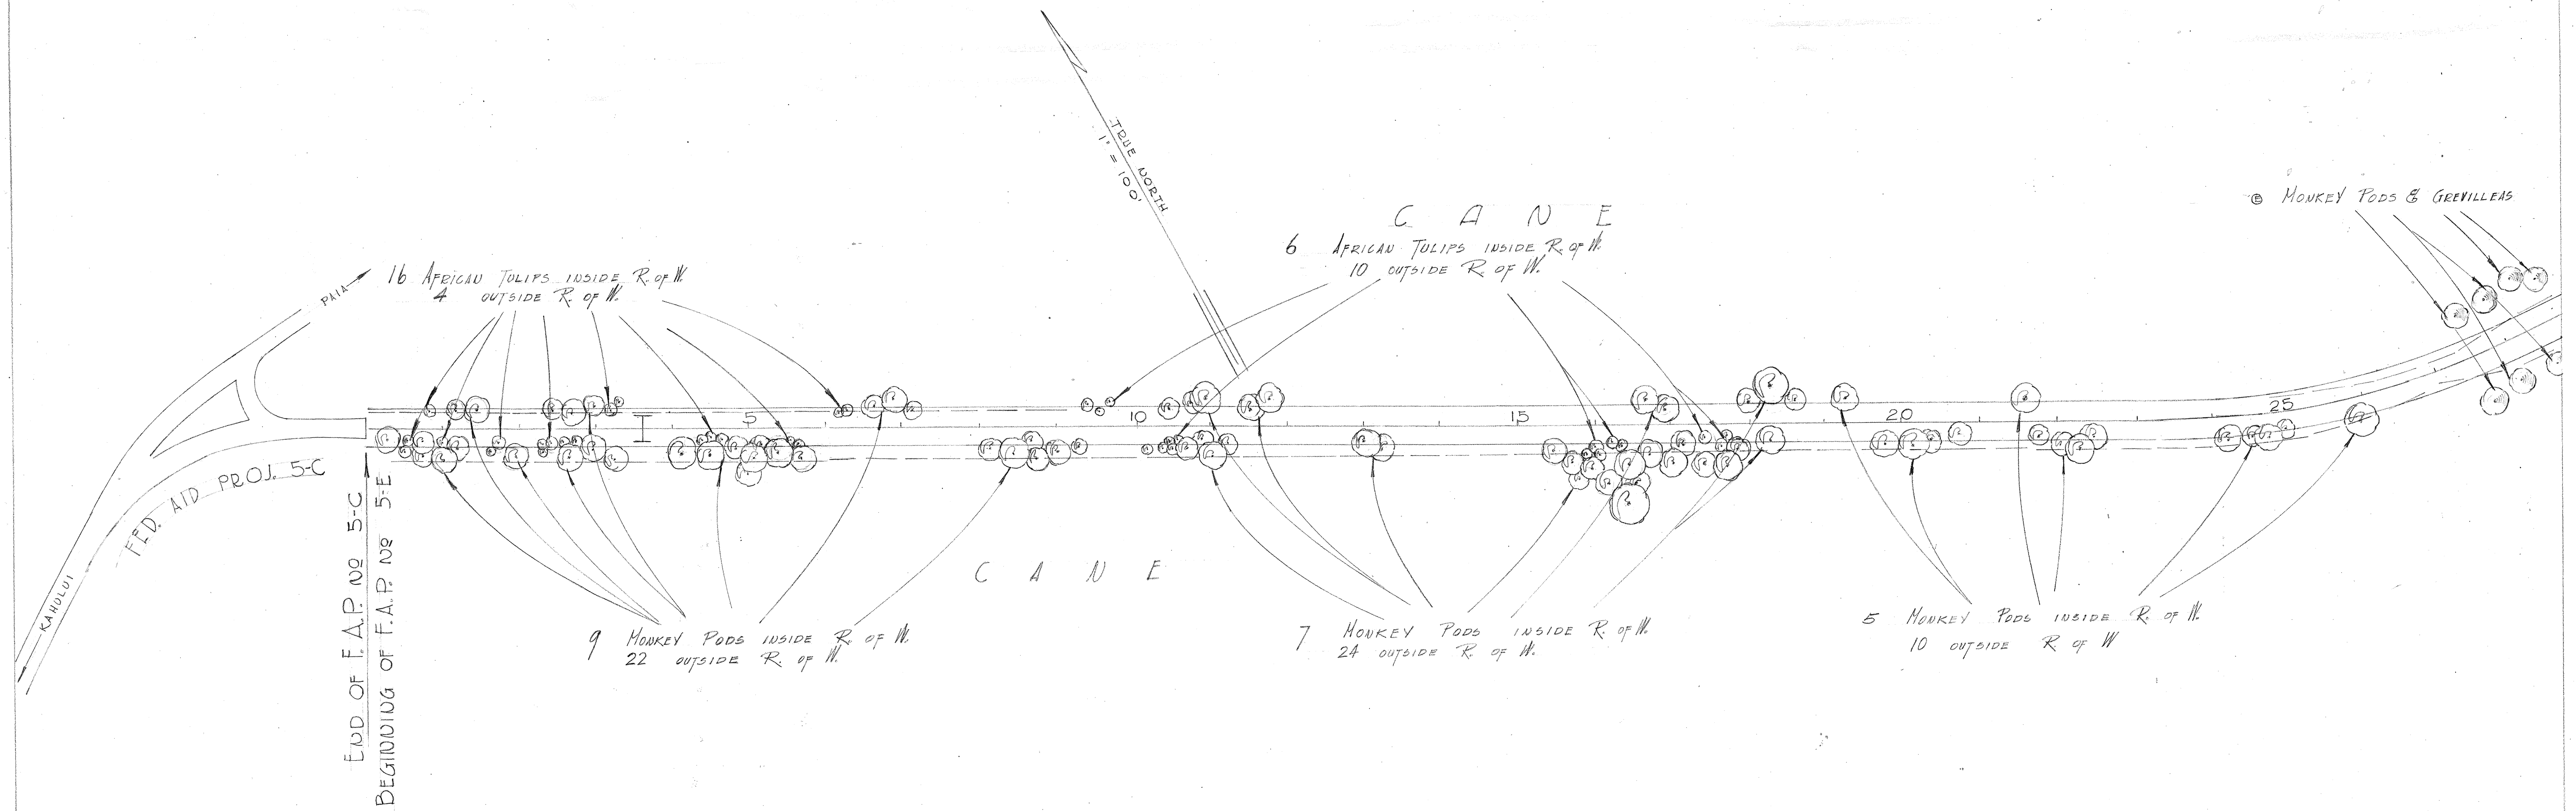

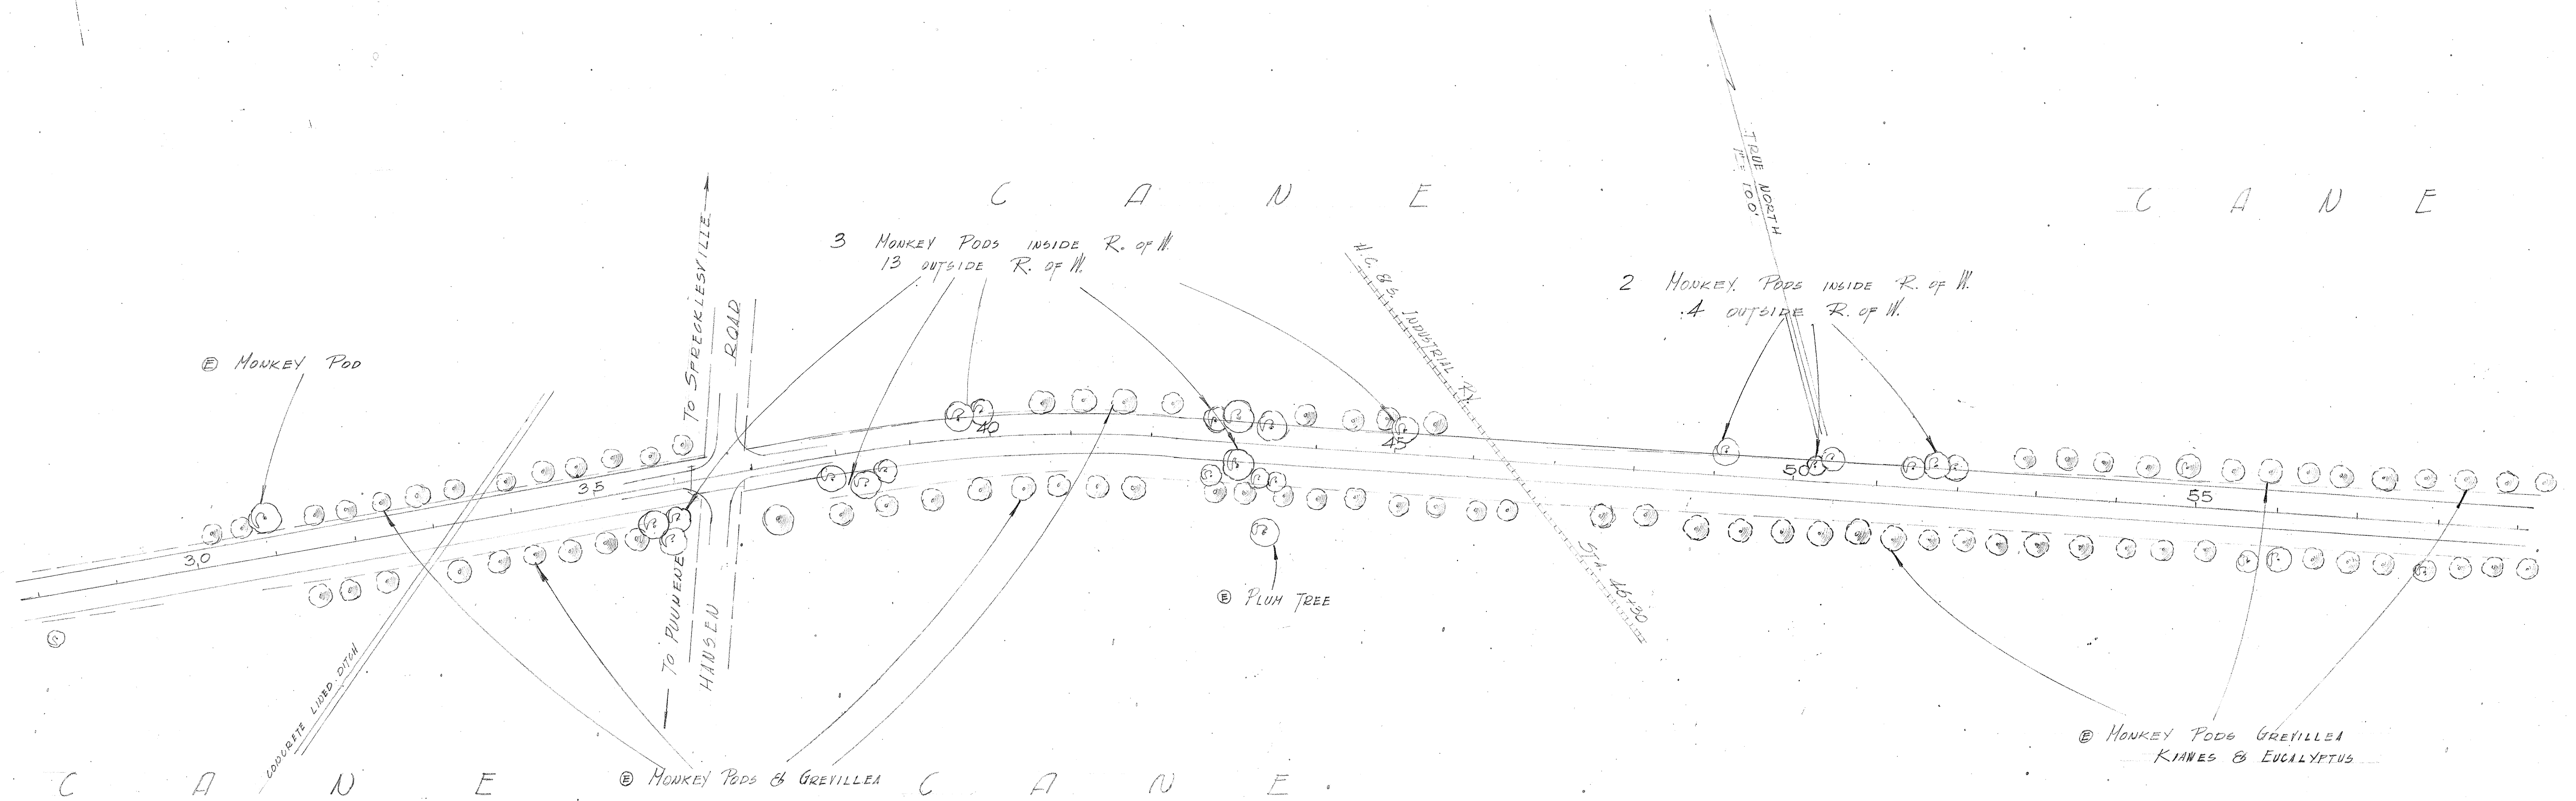

C A N E

