
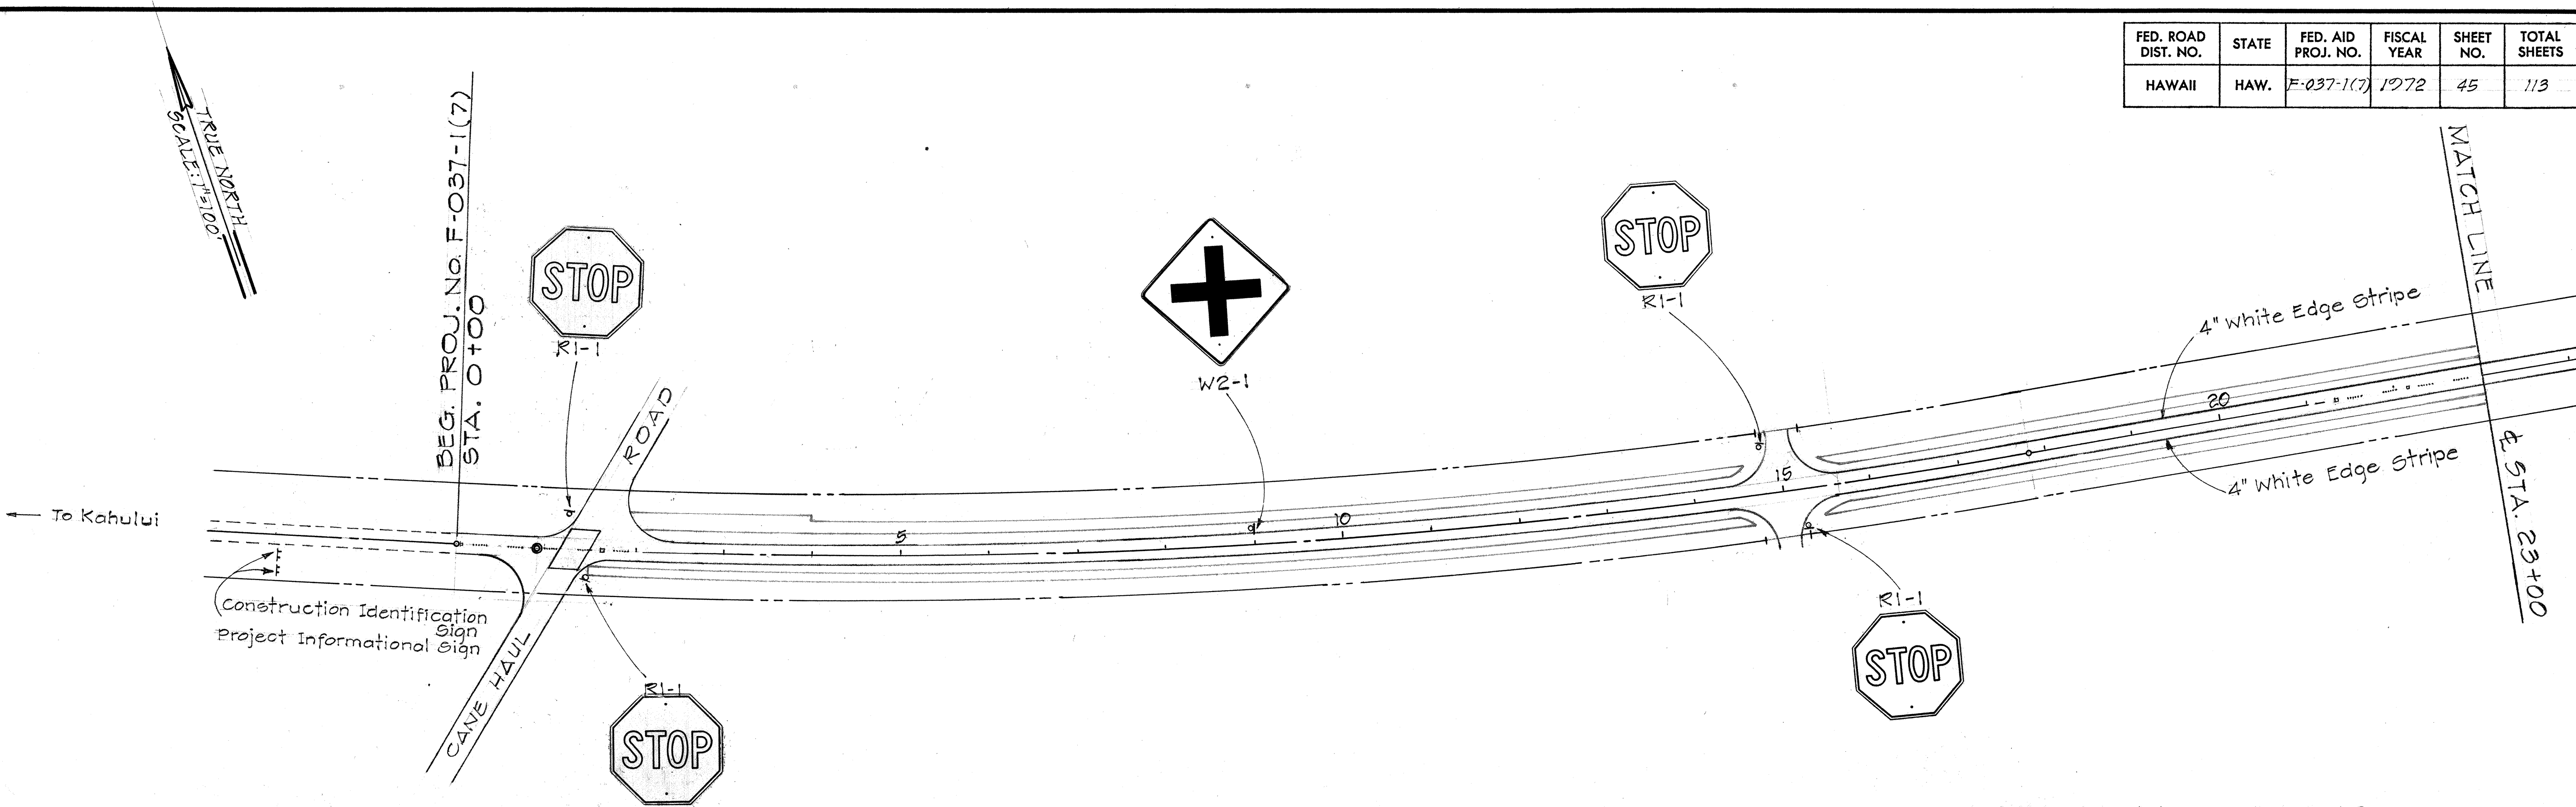


FED. ROAD DIST. NO.	STATE	FED. AID PROJ. NO.	FISCAL YEAR	SHEET NO.	TOTAL SHEETS
HAWAII	HAW.	F-037-1(7)	1972	45	113

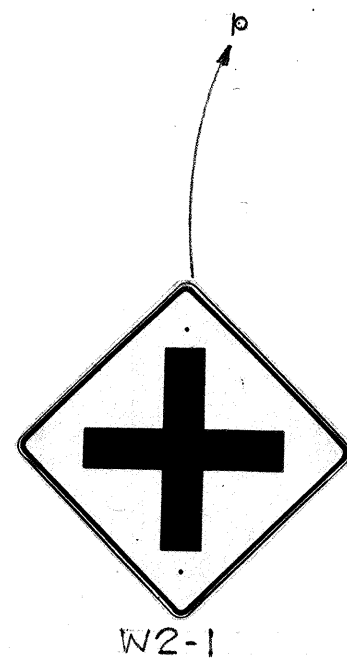

SUMMARY OF REGULATORY AND WARNING SIGNS				
Type	Description	Quantity		
		W/Post	W/O Post	
R1-1	Stop	23		
R2-1	Speed Limit (45)	2		
R4-1	Do Not Pass	2		
W1-7	↔	1		
W2-1	+	4		
W2-2	⊥			
TOTAL		34	0	

SUMMARY OF ROUTE MARKER ASSEMBLIES				
Type	Description	Quantity		
		W/Post	W/O Post	
M1-3	HAWAII 37	2		
TOTAL		2		

SUMMARY OF TEMPORARY, REGULATORY, WARNING CONSTRUCTION AND MAINTENANCE SIGNS				
Type	Description	Quantity		
		W/Post	W/O Post	
W20-1d	Road Construction Ahead	2		
W20-1b	Detour 1000 Ft	2		
W20-2c	Detour 500 Ft	2		
W1-2 (L)	↙	1		
W1-2 (R)	↘	1		
W13-1	35 MPH	-	2	
TOTAL		8	2	

REFLECTIVE PAVEMENT MARKERS		
Type	Quantity	
D	283	
J	3370	
H	75	

LEGEND

- d New Regulatory and Warning Sign
- ⊥ New Destination Sign
- Pavement Markers

GENERAL NOTES

- Exact location of signs to be determined in the field by the Engineer.
- Existing Signs not incorporated into the new traffic sign layout shall be removed and stockpiled unless otherwise noted. (All costs incidental to the various contract items.)

Landscaped Areas

STATE OF HAWAII
DEPARTMENT OF TRANSPORTATION
HIGHWAYS DIVISION

TRAFFIC SIGNS AND
PAVEMENT MARKERS


HALEAKALA HIGHWAY
PROJECT NO. F-037-1(7)

SHEET No. 1 OF 5 SHEETS

DATE	
SURVEY PLOTTED BY	
DESIGNED BY	
QUANTITIES BY	
CHECKED BY	
ORIGINAL PLAN	
NOTE BOOK	
N.	

FED. ROAD DIST. NO.	STATE	FED. AID PROJ. NO.	FISCAL YEAR	SHEET NO.	TOTAL SHEETS
HAWAII	HAW.	F-037-1(7)	1972	46	113

ORIGINAL PLAN	DATE
SURVEY PLATTED BY	
DRAWN BY	
DESIGNED BY	
CHECKED BY	
NOTE BOOK	
No.	

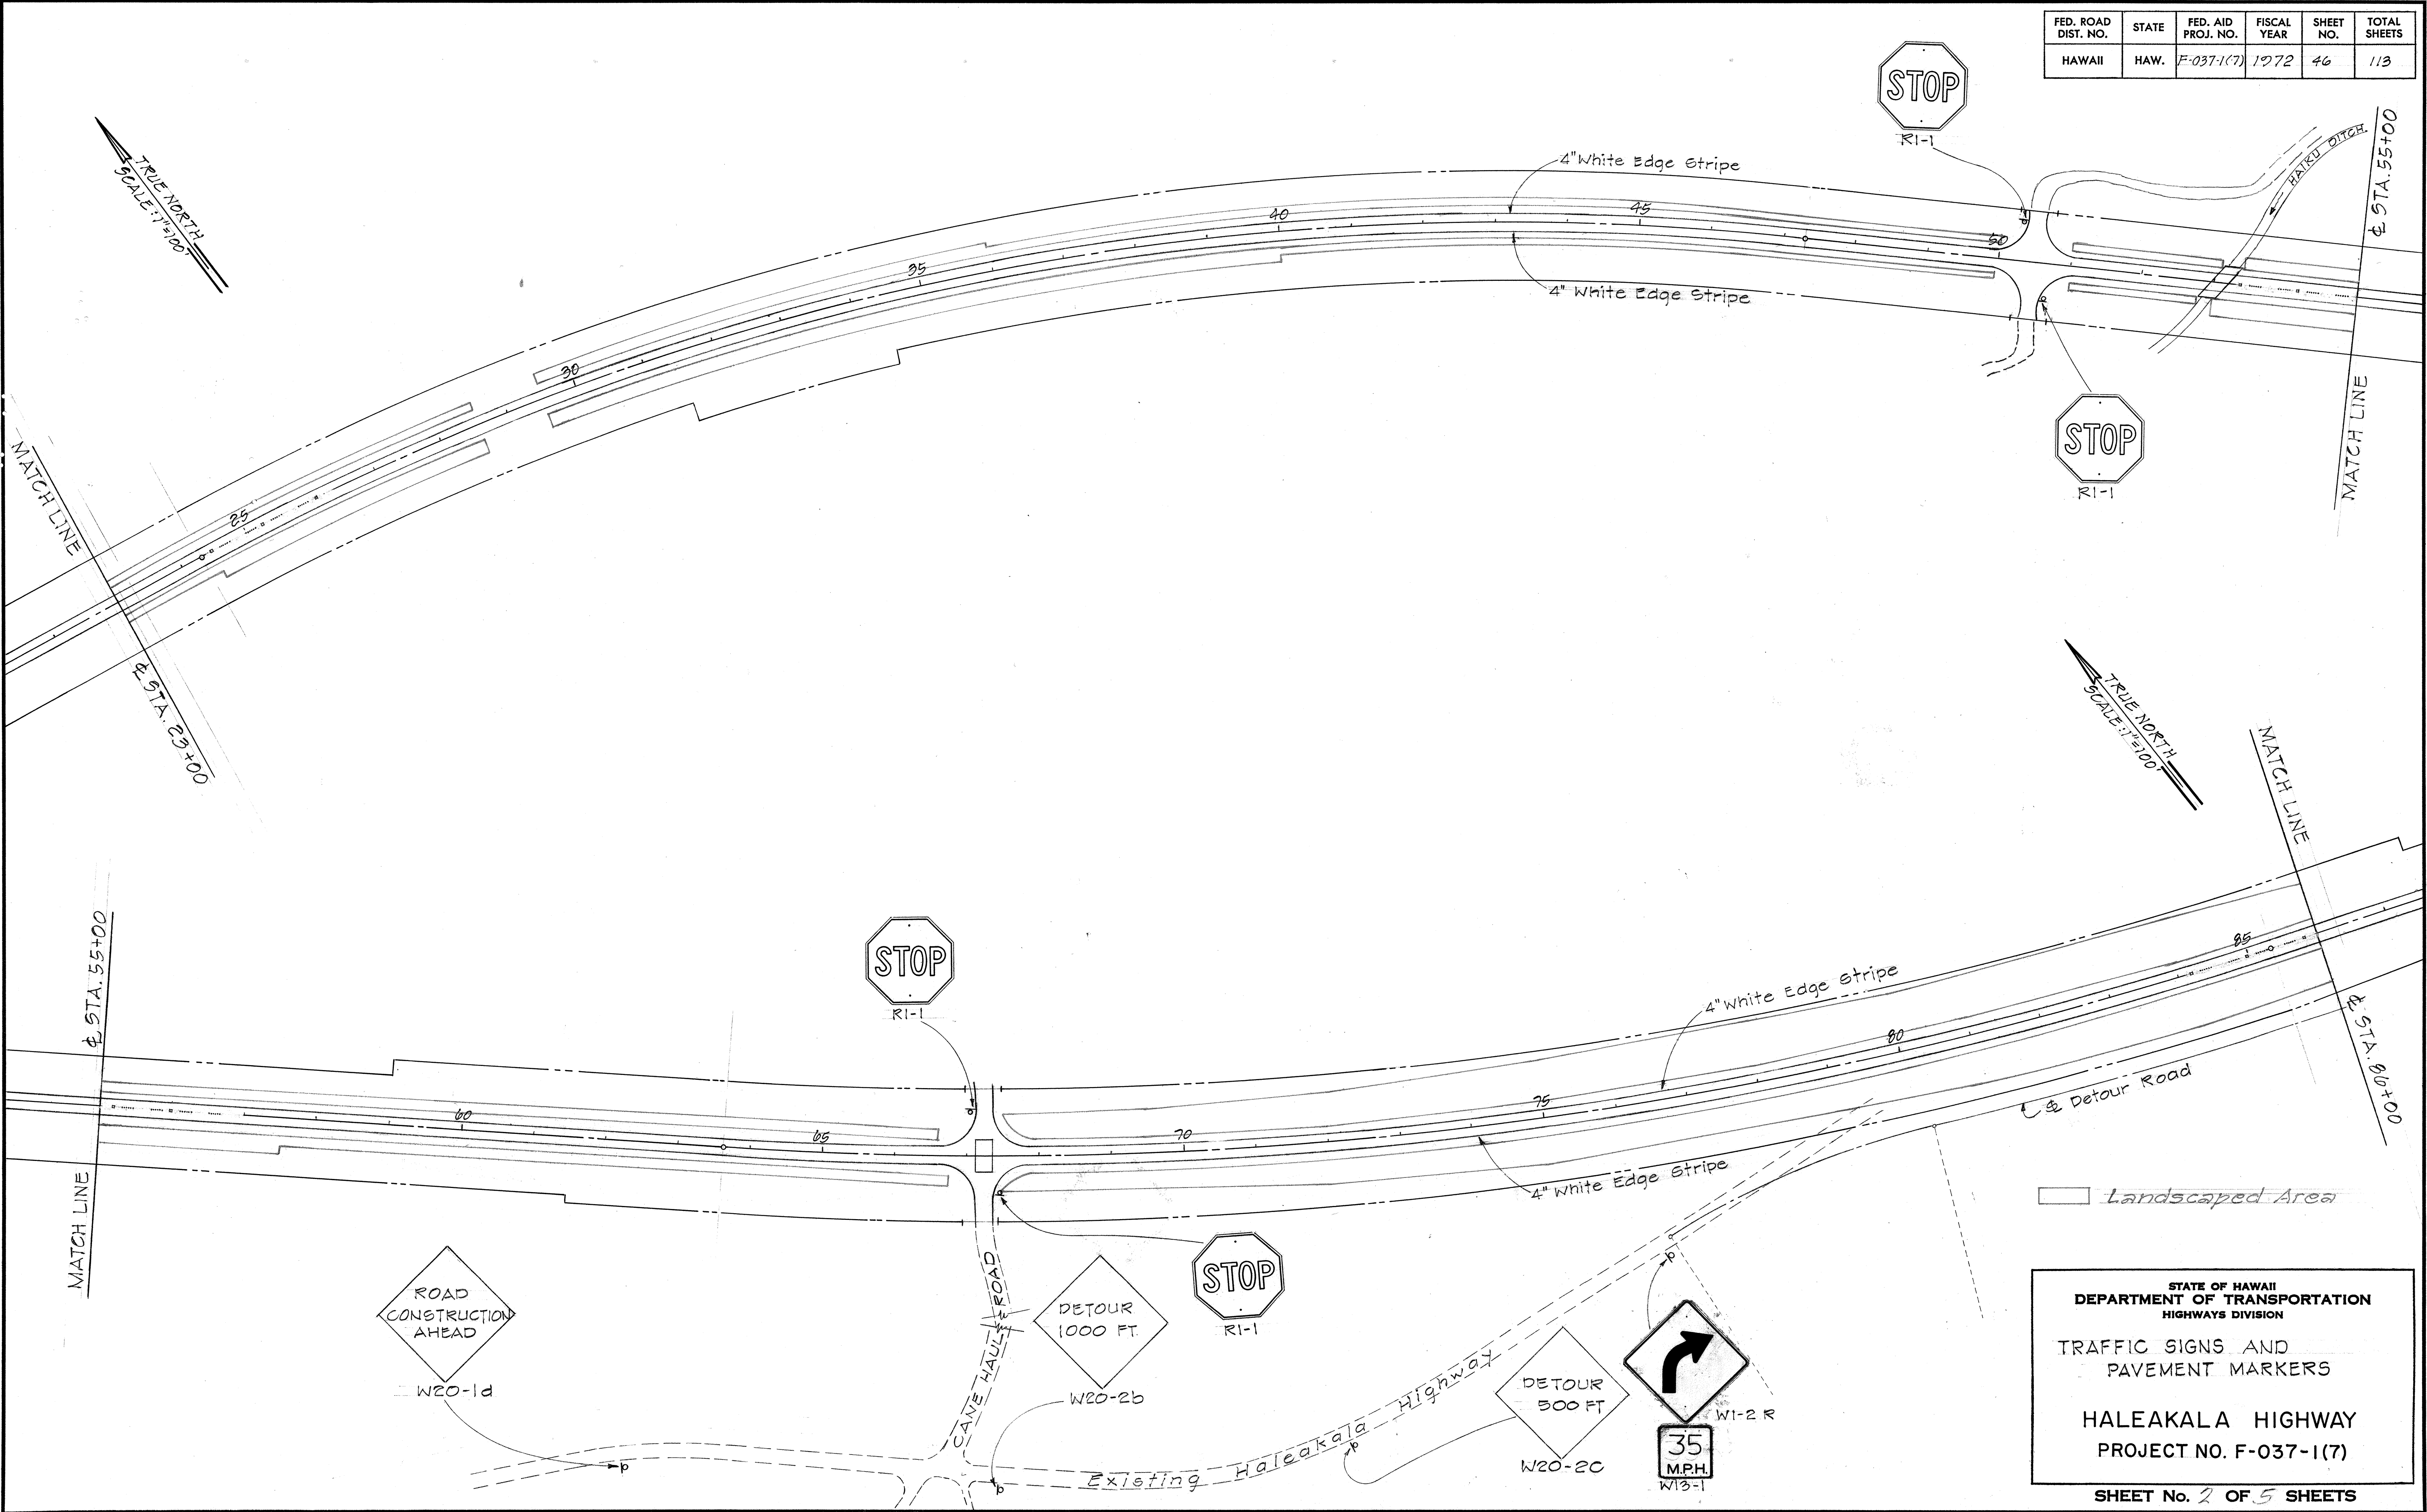

STATE OF HAWAII
DEPARTMENT OF TRANSPORTATION
HIGHWAYS DIVISION

TRAFFIC SIGNS AND
PAVEMENT MARKERS

HALEAKALA HIGHWAY
PROJECT NO. F-037-1(7)


SHEET No. 2 OF 5 SHEETS

FED. ROAD DIST. NO.	STATE	FED. AID PROJ. NO.	FISCAL YEAR	SHEET NO.	TOTAL SHEETS
HAWAII	HAW.	F-037-1(7)	1972	47	113

TRUE NORTH
SCALE: 1"=100'

TRUE NORTH
SCALE: 1"=100'

ORIGINAL PLAN	DATE
SURVEY PLATTED BY	
DRAWN BY	
DESIGNED BY	
CHECKED BY	
NO.	

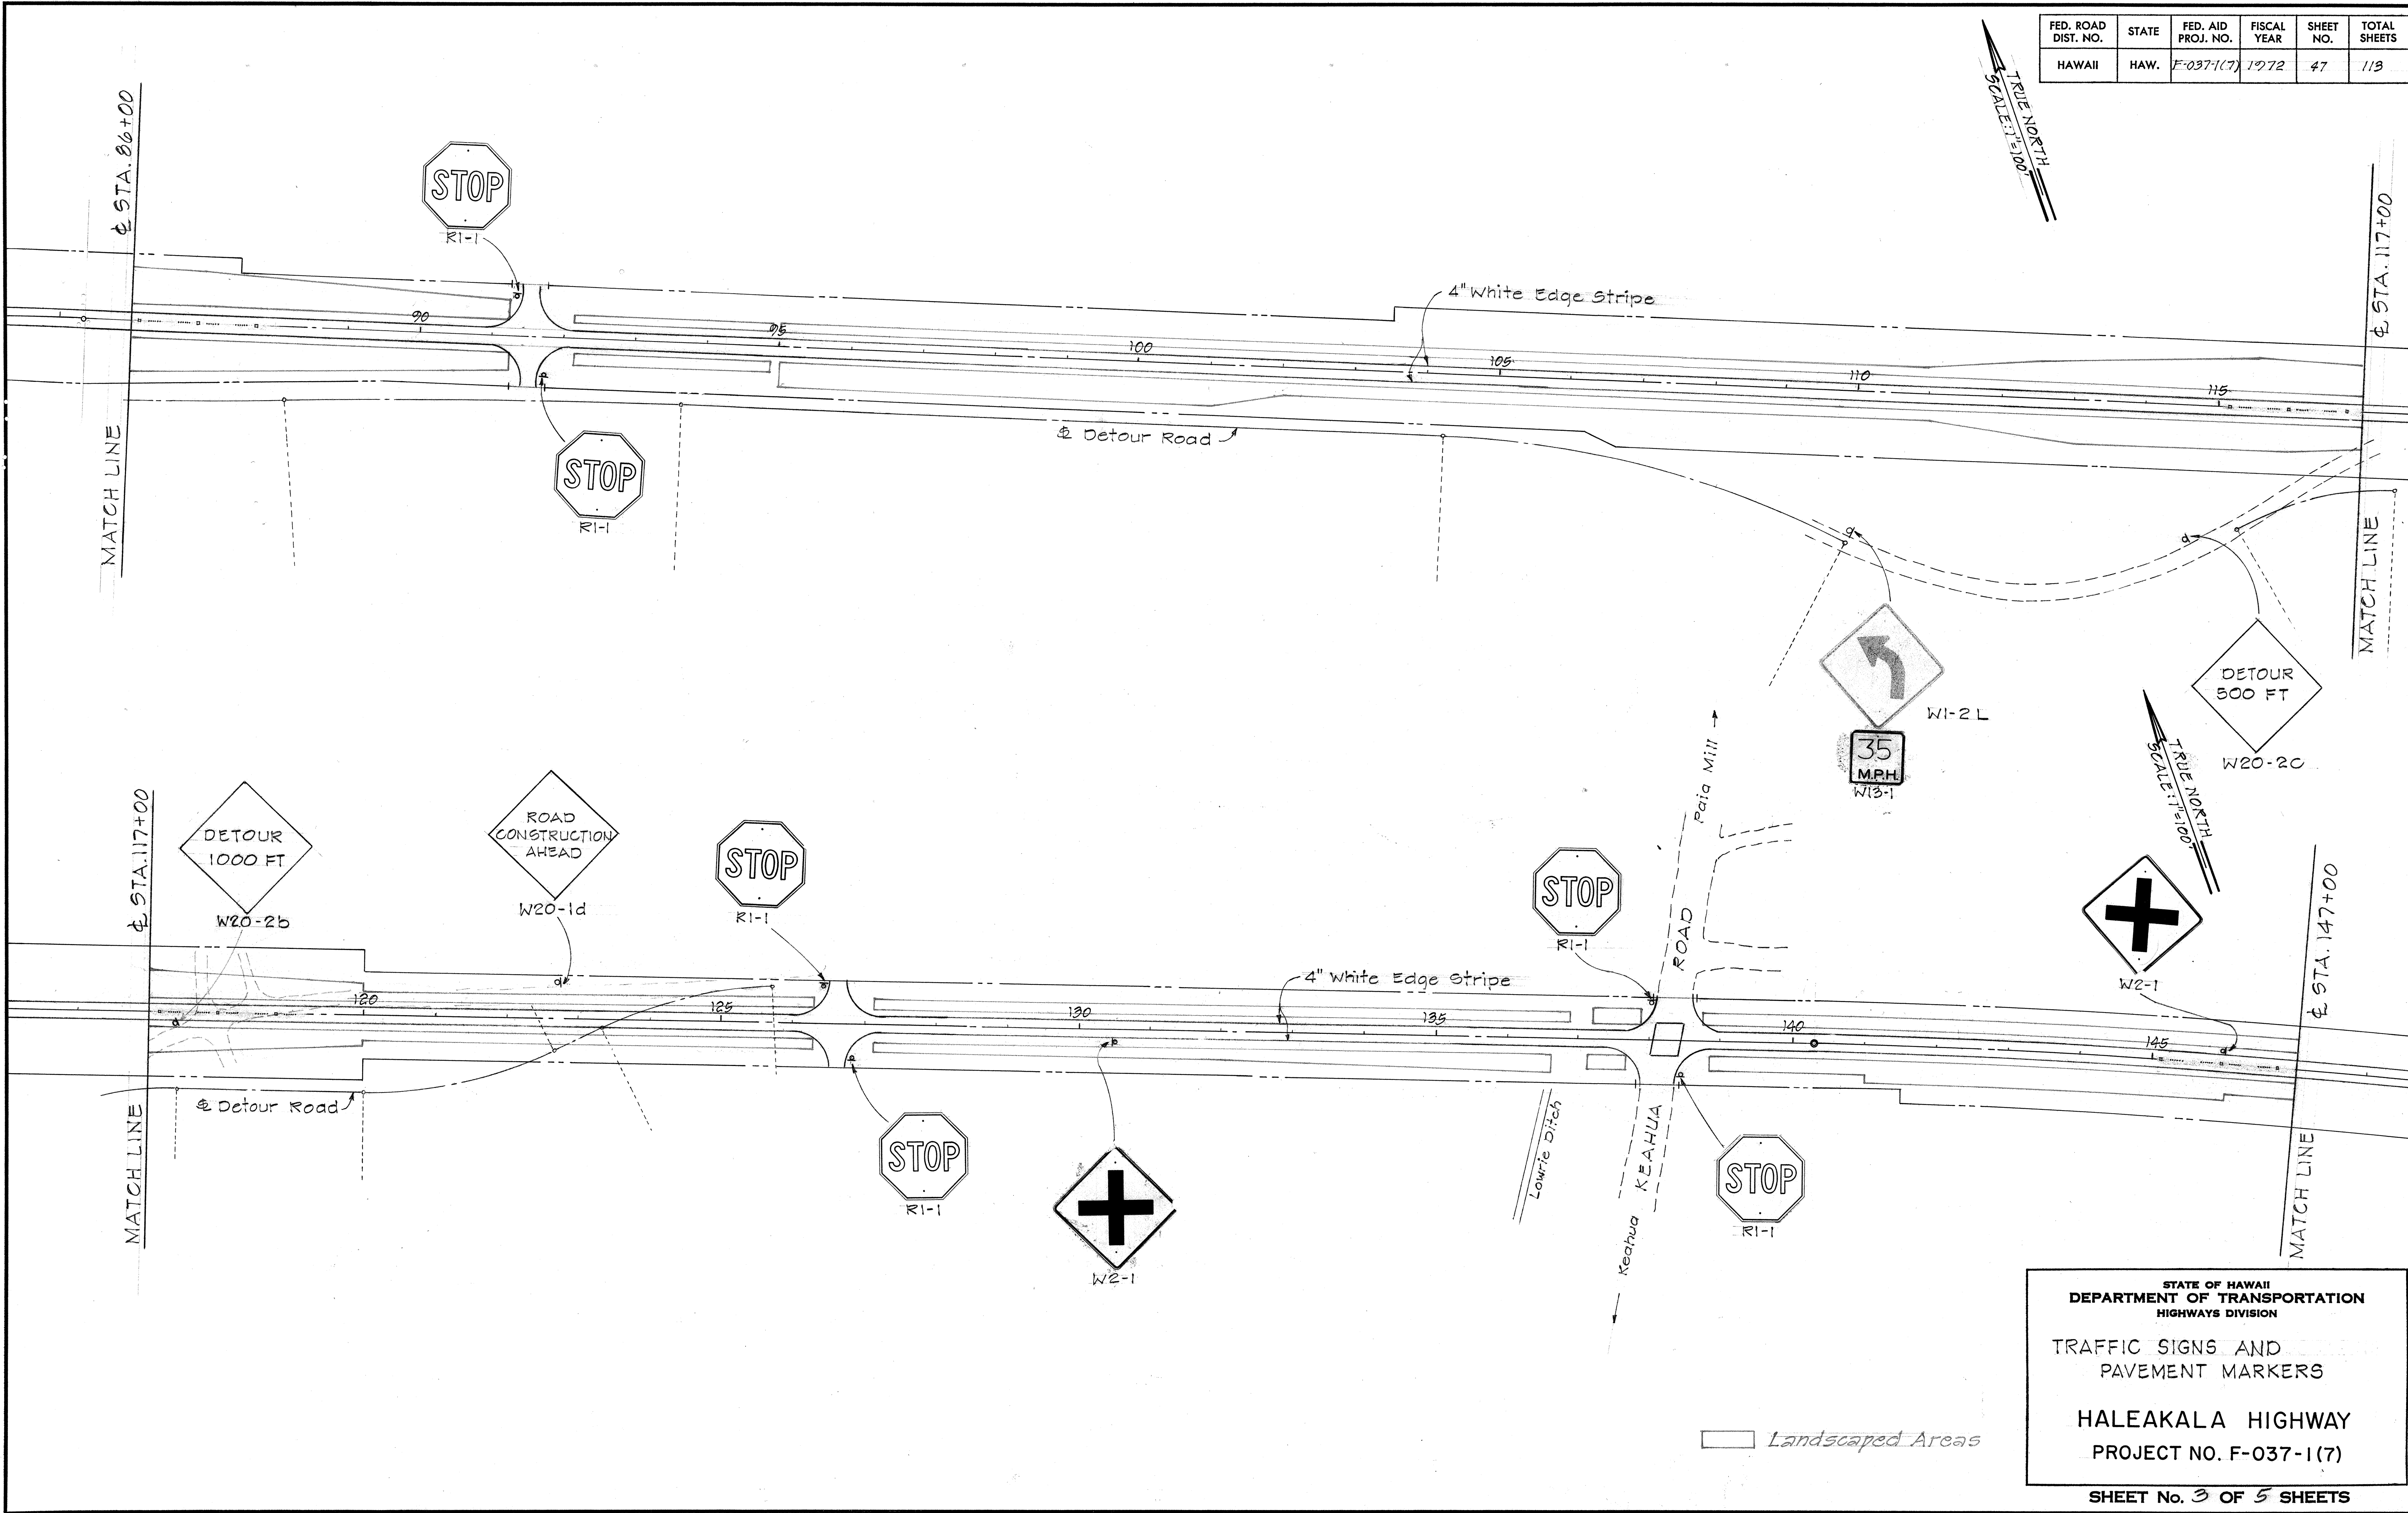

STATE OF HAWAII
DEPARTMENT OF TRANSPORTATION
HIGHWAYS DIVISION


TRAFFIC SIGNS AND
PAVEMENT MARKERS

HALEAKALA HIGHWAY
PROJECT NO. F-037-1(7)

SHEET No. 3 OF 5 SHEETS

FED. ROAD DIST. NO.	STATE	FED. AID PROJ. NO.	FISCAL YEAR	SHEET NO.	TOTAL SHEETS
HAWAII	HAW.	F-037-1(7)	1972	48	113

ORIGINAL PLAN	DATE
NOTED BY	
DESIGNED BY	
CHECKED BY	
NO.	

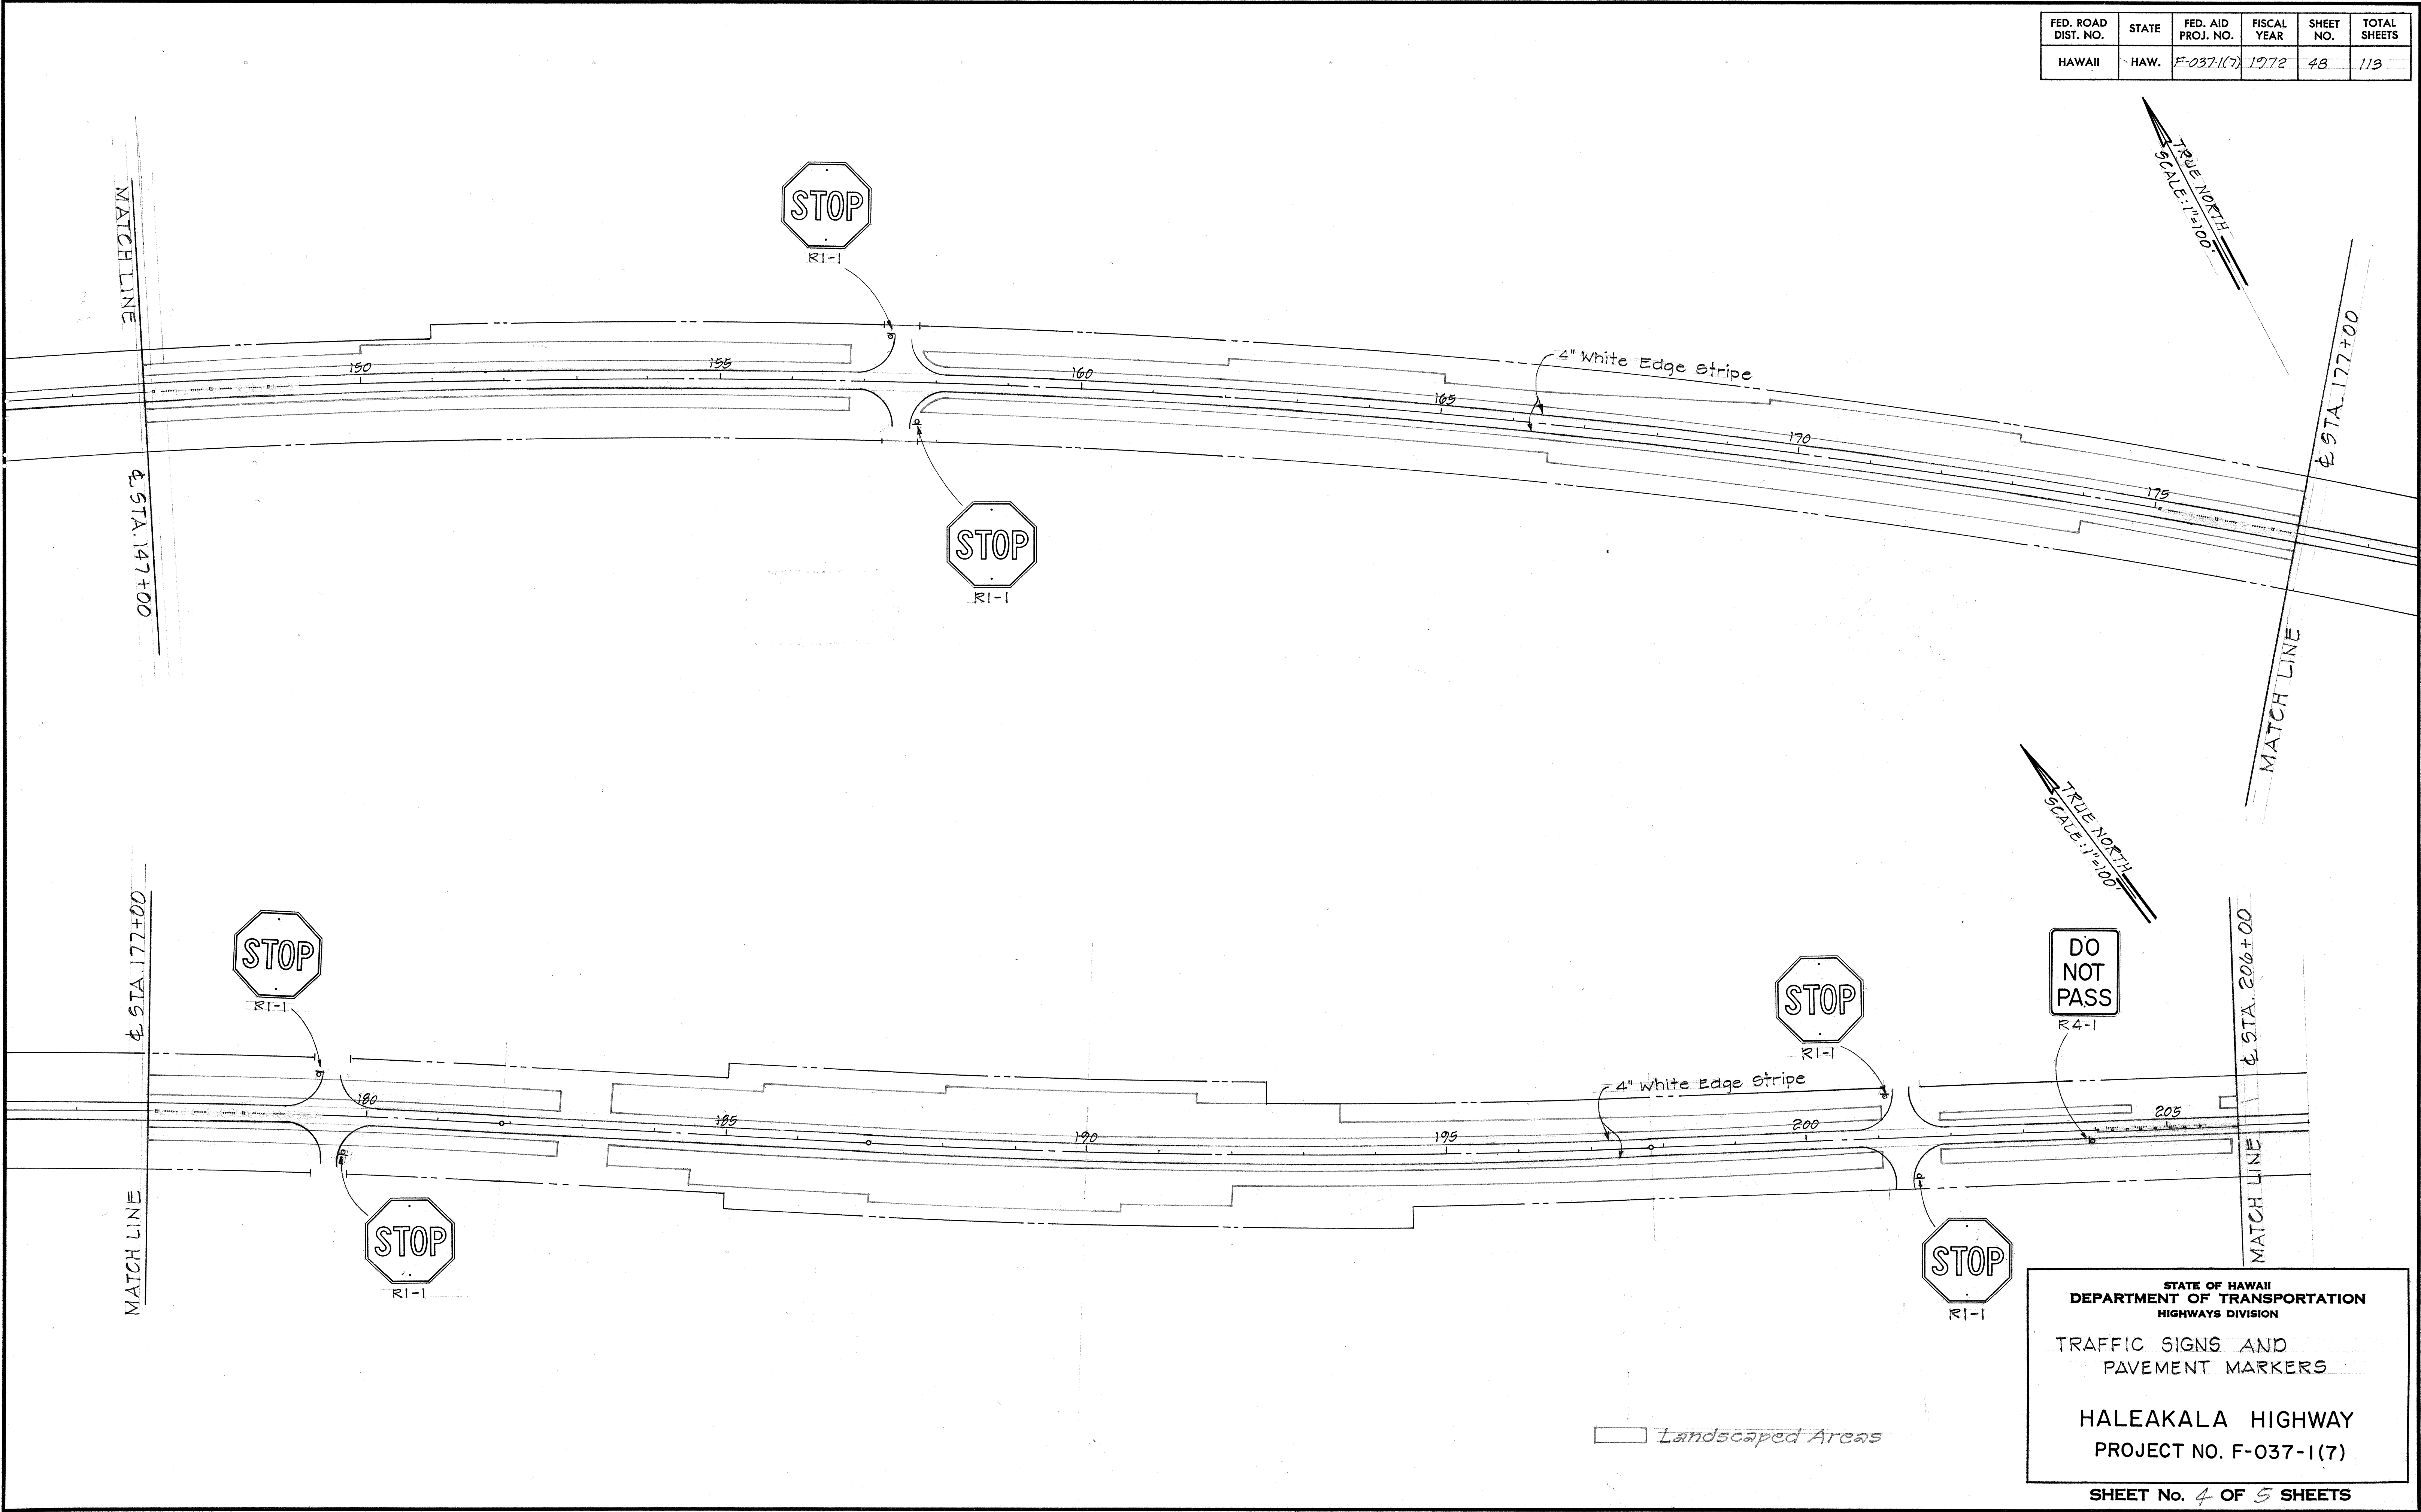


STATE OF HAWAII
DEPARTMENT OF TRANSPORTATION
HIGHWAYS DIVISION

TRAFFIC SIGNS AND
PAVEMENT MARKERS




HALEAKALA HIGHWAY
PROJECT NO. F-037-1(7)

SHEET No. 4 OF 5 SHEETS


FED. ROAD DIST. NO.	STATE	FED. AID PROJ. NO.	FISCAL YEAR	SHEET NO.	TOTAL SHEETS
HAWAII	HAW.	F-037-1(7)	1972	49	113

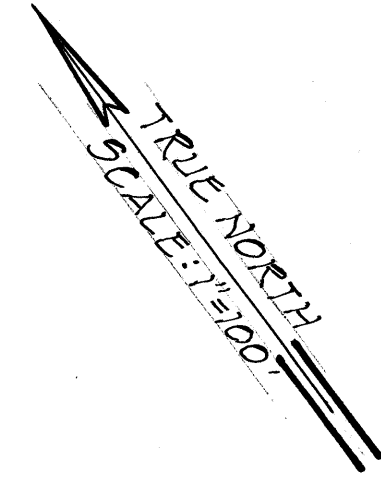

MATCH LINE
+ STA. 206+00

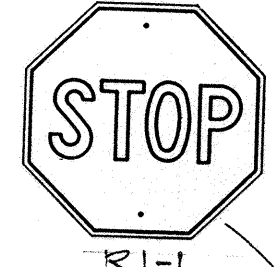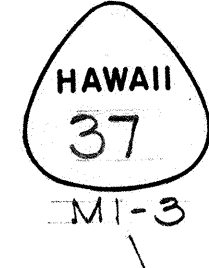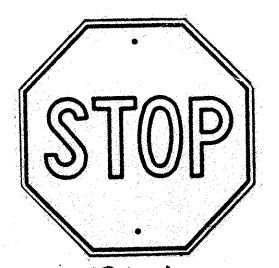







END OF PROJECT
STA. 215+00

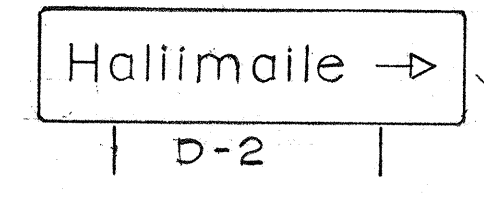


Construction Identification Sign
and Project Informational Sign

Existing Haleakala Hwy.


Kula ->

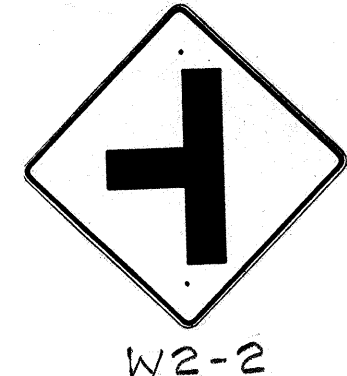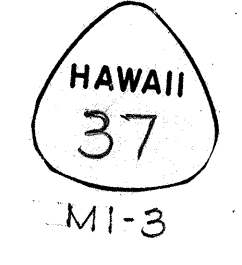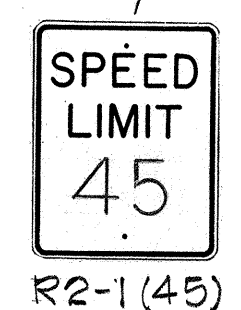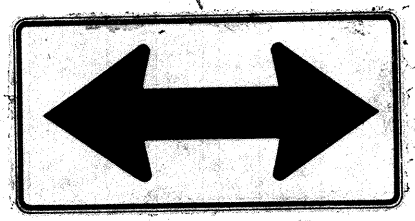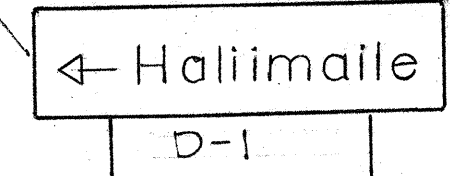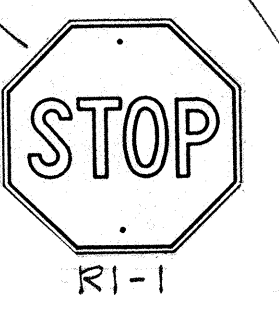

4" White Edge Stripe

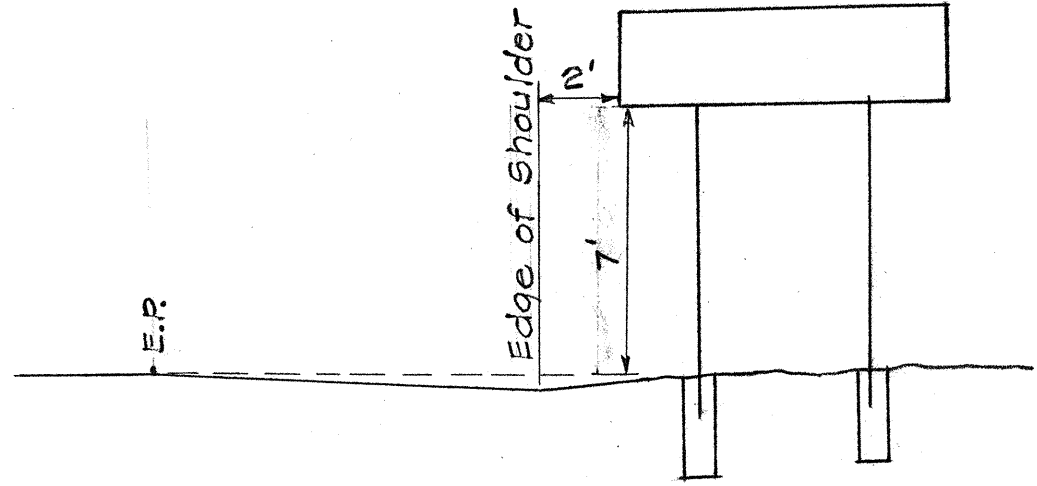

TYPICAL DESTINATION
SIGN LOCATION
Not to Scale

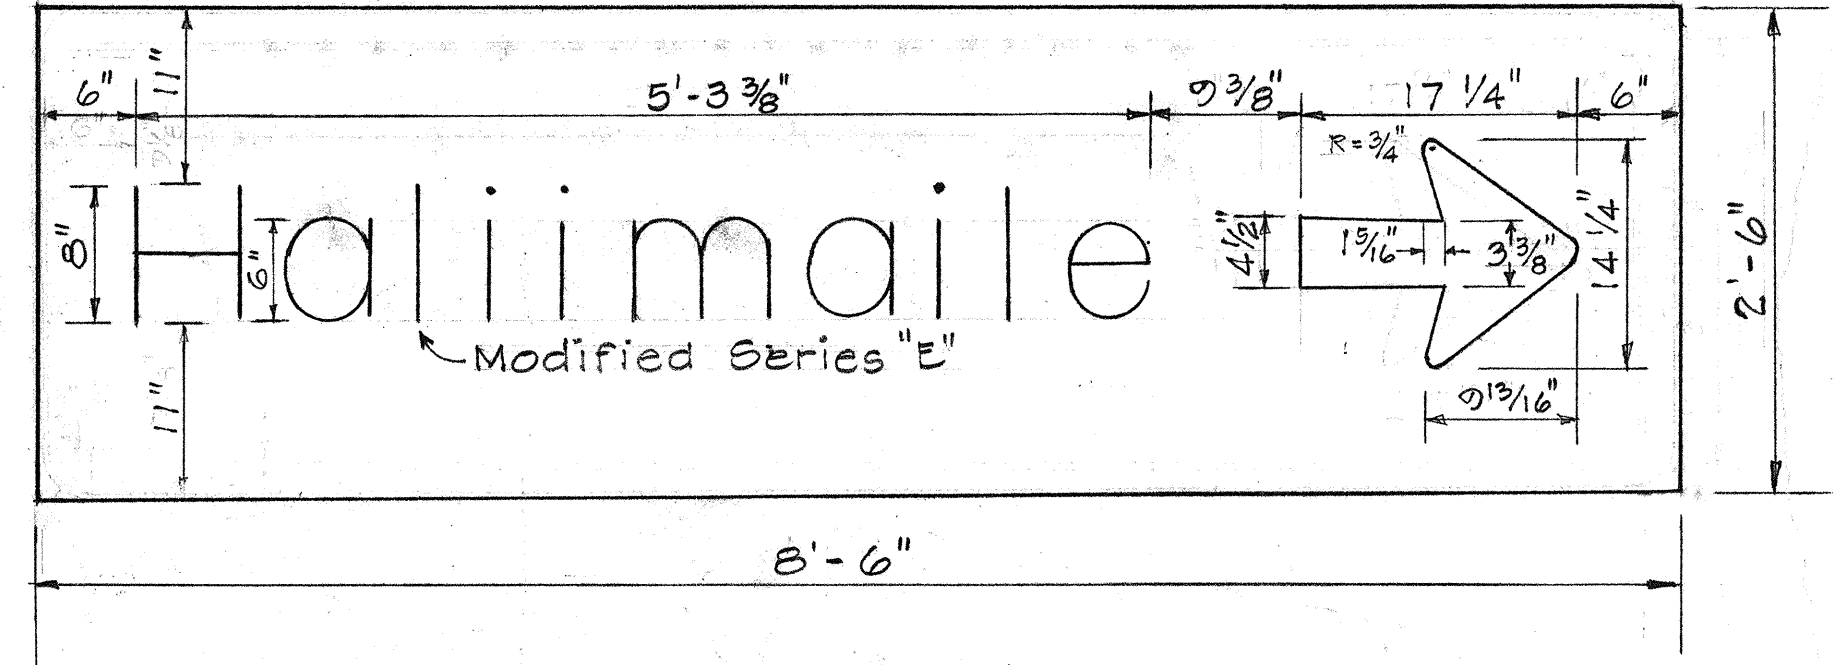

SIGN D-2

NOTE: SIGN D-1 SIMILAR BUT FACING
OPPOSITE WAY.

SIGN SUMMARY		
Sign No.	Message	Area Sq. Ft.
D-1	<- Halliimaile	21.25
D-2	Halliimaile ->	21.25
Total Area		42.50

Landscaped Areas

ORIGINAL PLAN	DATE
DESIGNED BY	
CHECKED BY	
NOTED BY	
NO.	

STATE OF HAWAII
DEPARTMENT OF TRANSPORTATION
HIGHWAYS DIVISION

TRAFFIC SIGNS AND
PAVEMENT MARKERS

HALEAKALA HIGHWAY
PROJECT NO. F-037-1(7)

SCALE: DATE:

SHEET No. 5 OF 5 SHEETS