


FED. ROAD DIST. NO.	STATE	PROJ. NO.	FISCAL YEAR	SHEET NO.	TOTAL SHEETS
HAWAII	HAW.	37C-01-B1M	1981	5	9

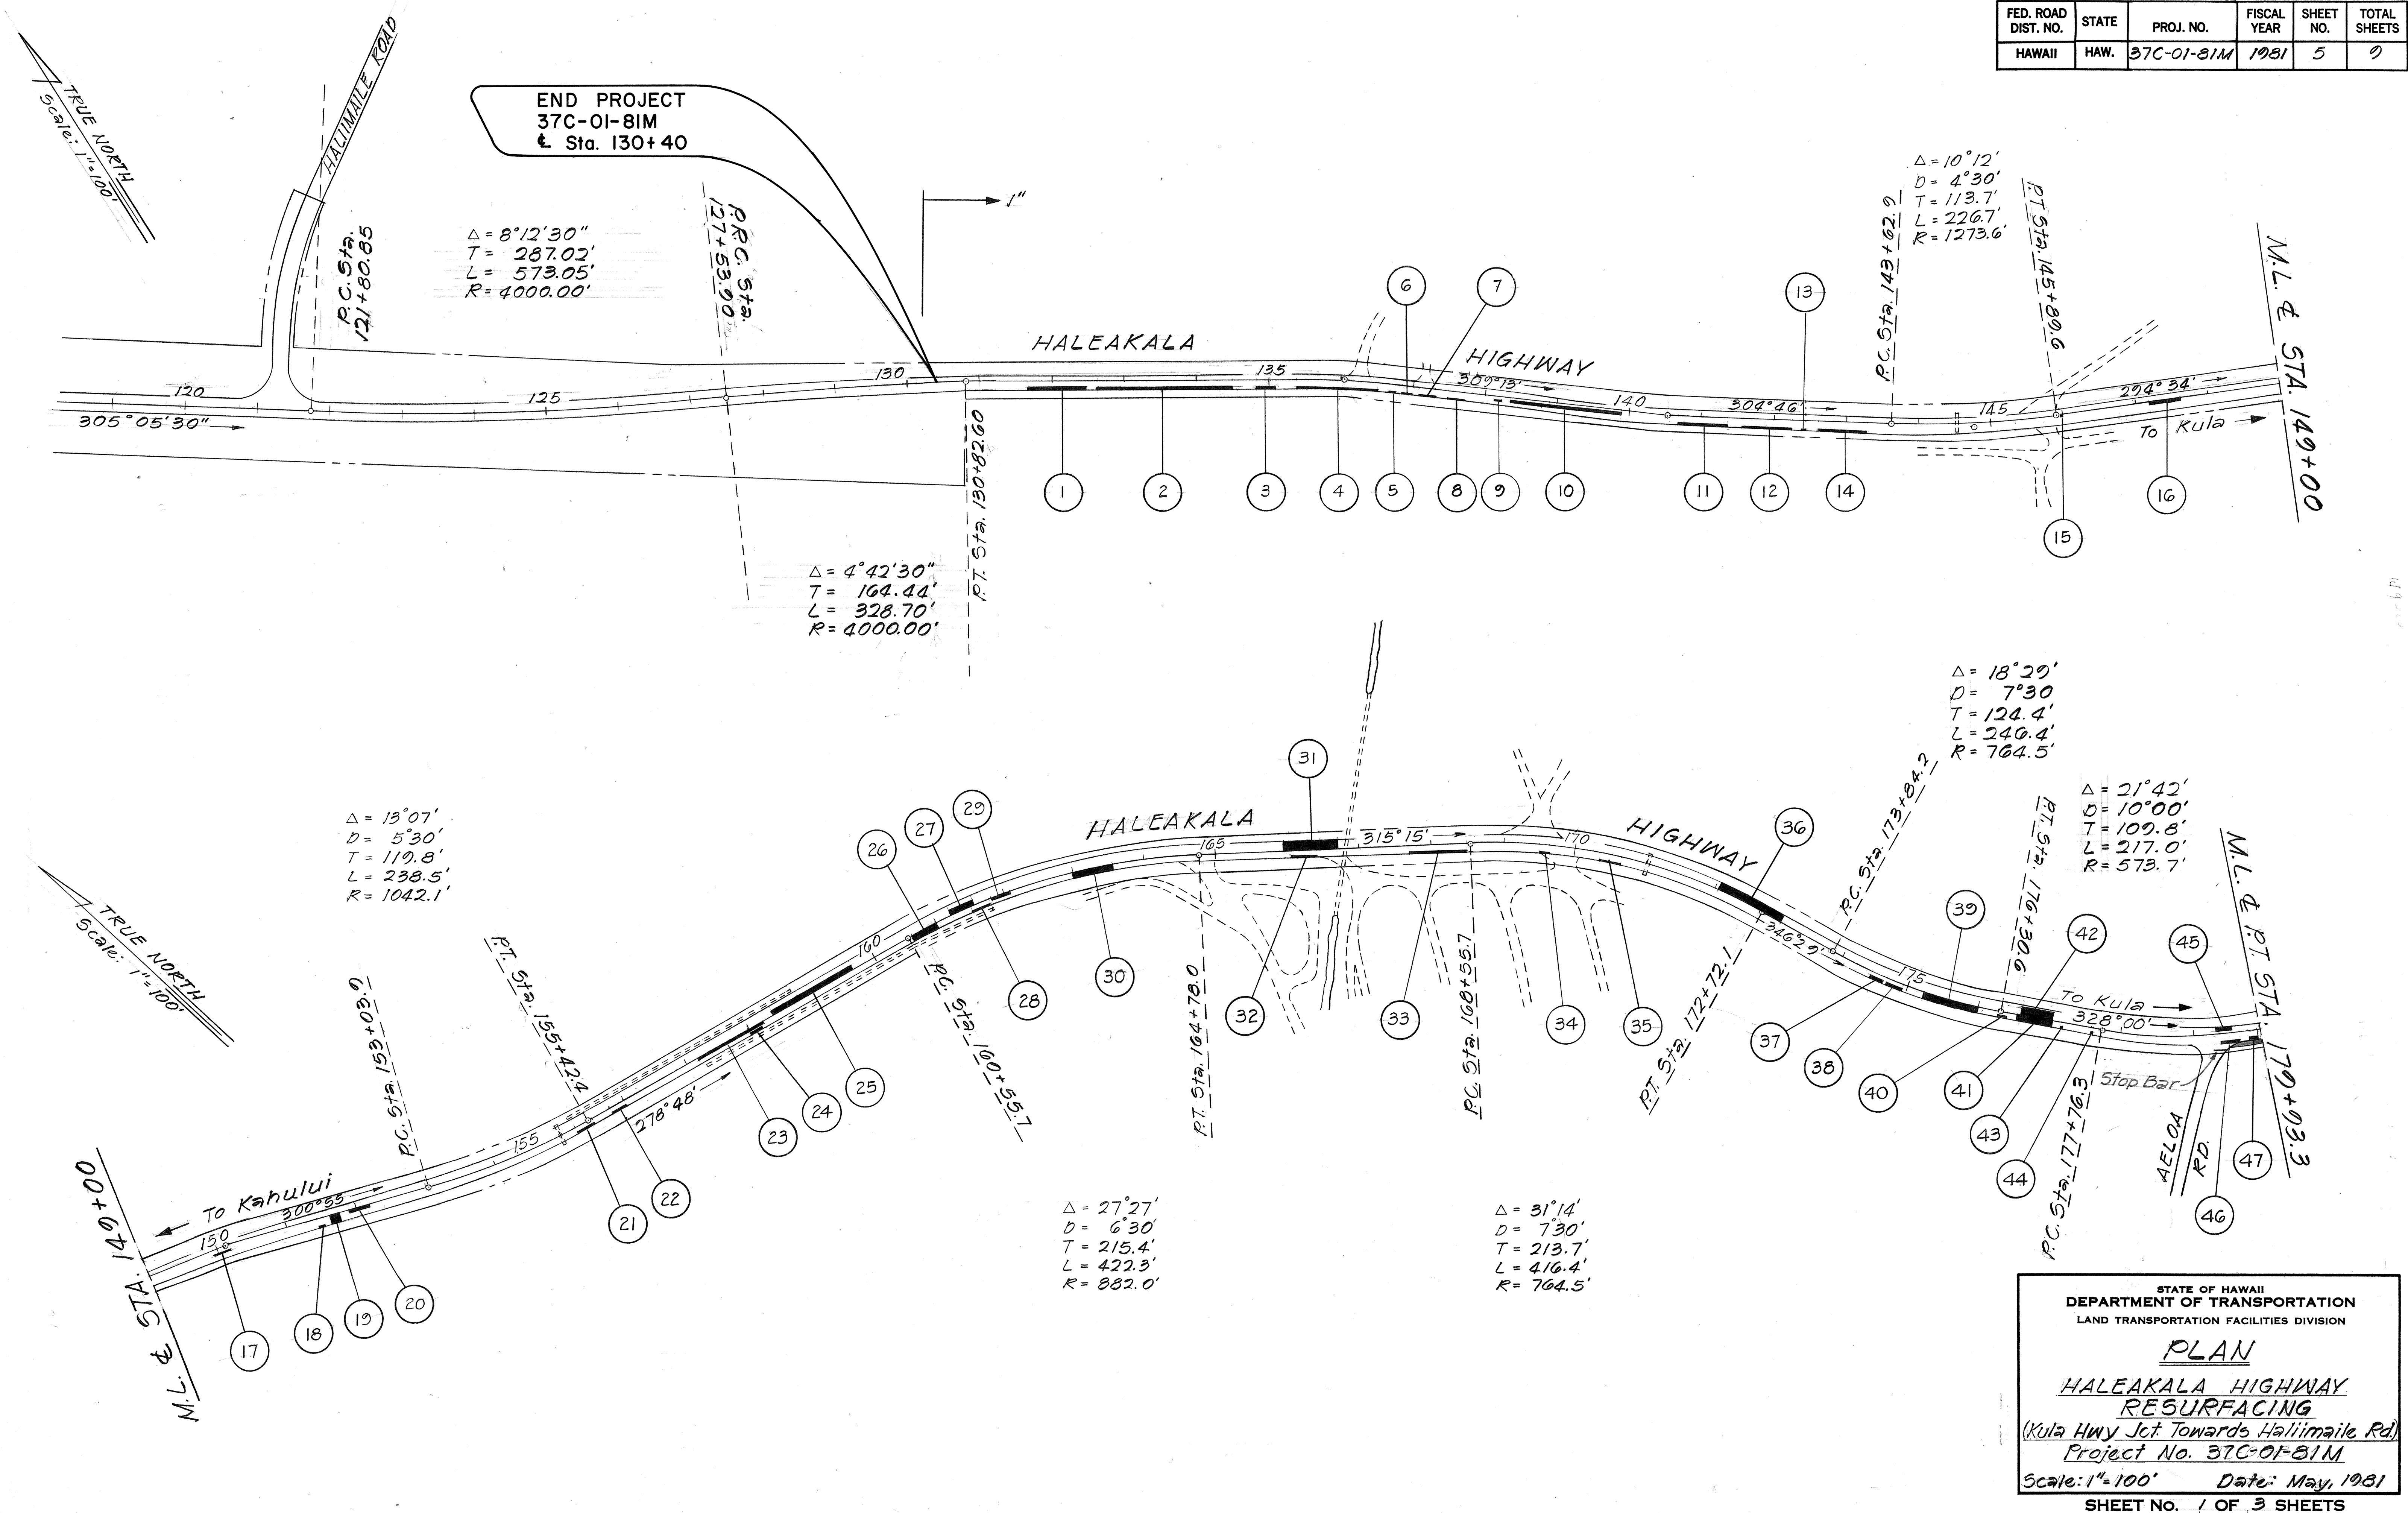

ORIGINAL PLAN	SURVEY PLOTTED BY	DATE
	DRAWN BY	
	TRACED BY	
NOTE BOOK	DESIGNED BY	
	QUANTITIES BY	
No.	CHECKED BY	

STATE OF HAWAII
DEPARTMENT OF TRANSPORTATION
LAND TRANSPORTATION FACILITIES DIVISION

PLAN



HALEAKALA HIGHWAY
RESURFACING

(Kula Hwy Jct. Towards Haliimaile Rd.)
Project No. 37C-01-81M


Scale: 1"=100' Date: May, 1981

SHEET NO. 1 OF 3 SHEETS


FED. ROAD DIST. NO.	STATE	PROJ. NO.	FISCAL YEAR	SHEET NO.	TOTAL SHEETS
HAWAII	HAW.	37C-01-81M	1981	6	9

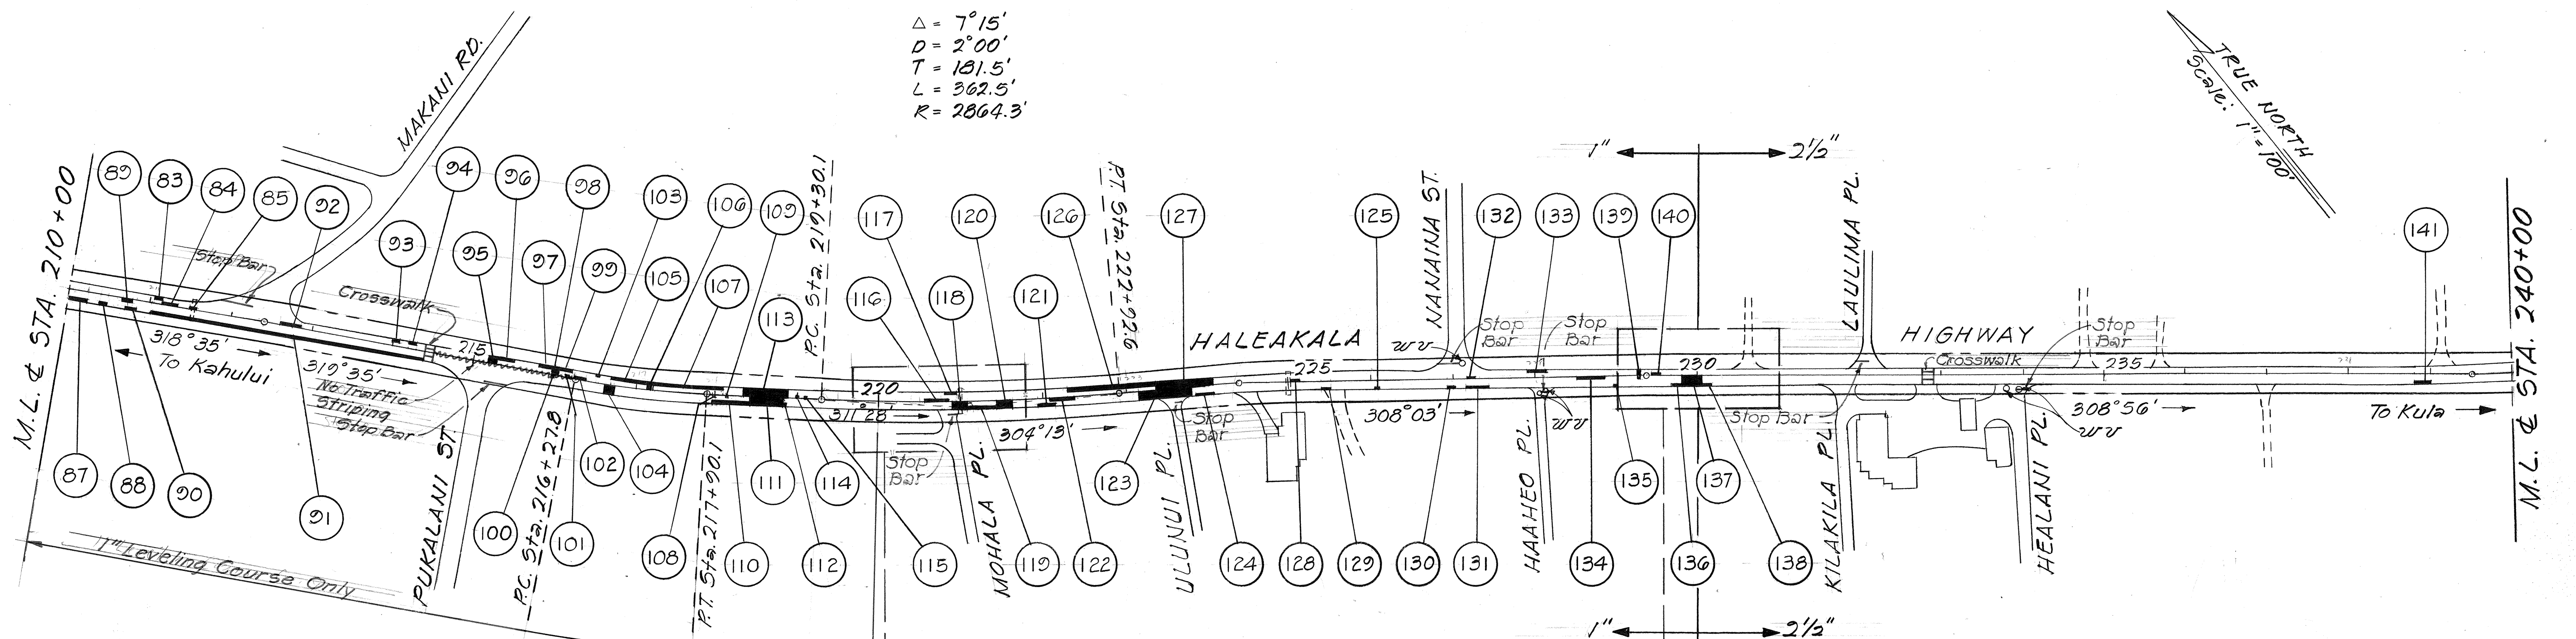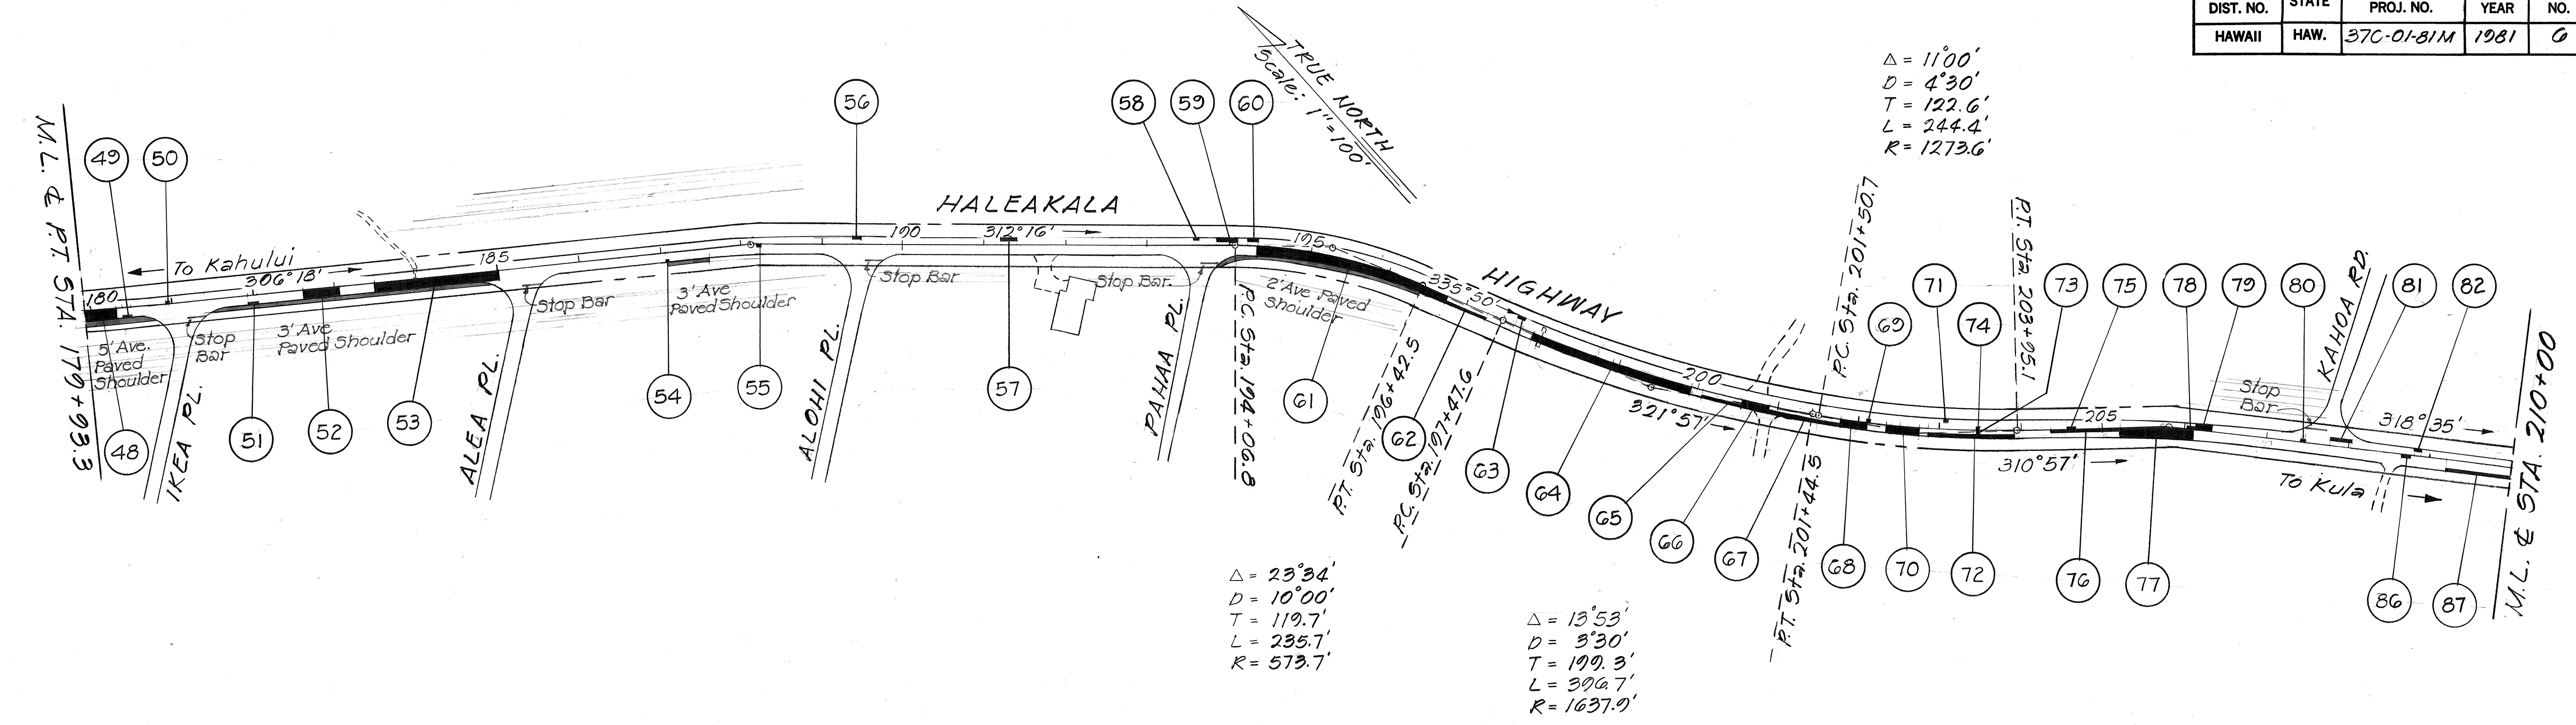

$\Delta = 8^{\circ}07'$
 $D = 5^{\circ}00'$
 $T = 81.4'$
 $L = 162.3'$
 $R = 1146.3'$

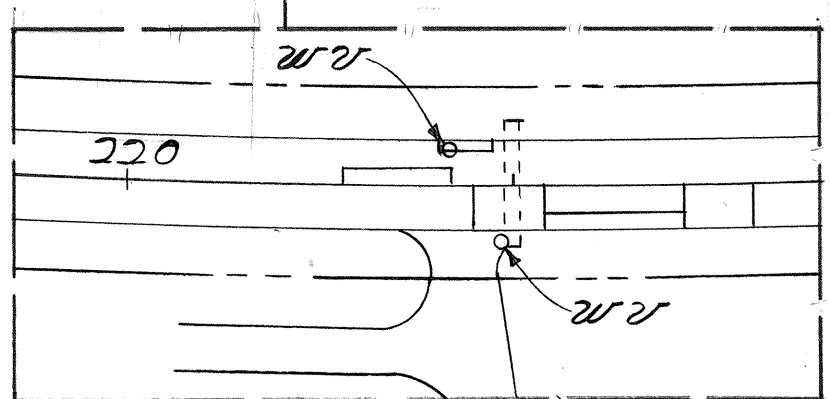

INSET
SCALE: Not to Scale

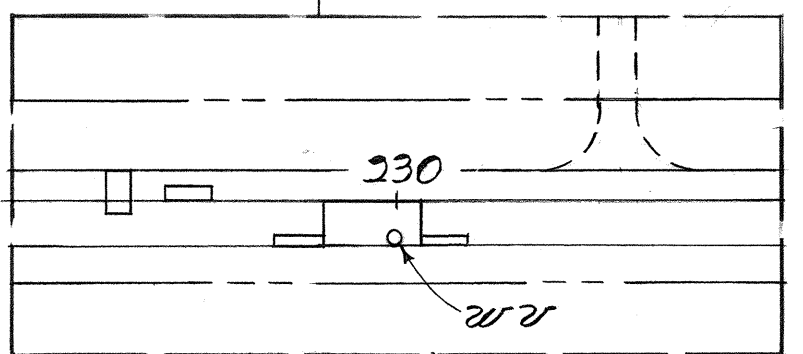




INSET
SCALE: Not to Scale

STATE OF HAWAII
 DEPARTMENT OF TRANSPORTATION
 LAND TRANSPORTATION FACILITIES DIVISION

PLAN
HALEAKALA HIGHWAY
RESURFACING
 (Kula Hwy. Jct. Towards Haliimaile Rd.)
 Project No. 37C-01-81M
 Scale: 1"=100' Date: May, 1981
 SHEET NO. 2 OF 3 SHEETS

ORIGINAL PLAN	SURVEY PLOTTED BY	DATE
TRACED BY	DRAWN BY	
DESIGNED BY		
NOTED BY		
CHECKED BY		

FED. ROAD DIST. NO.	STATE	PROJ. NO.	FISCAL YEAR	SHEET NO.	TOTAL SHEETS
HAWAII	HAW.	37C-01-81M	1981	7	9

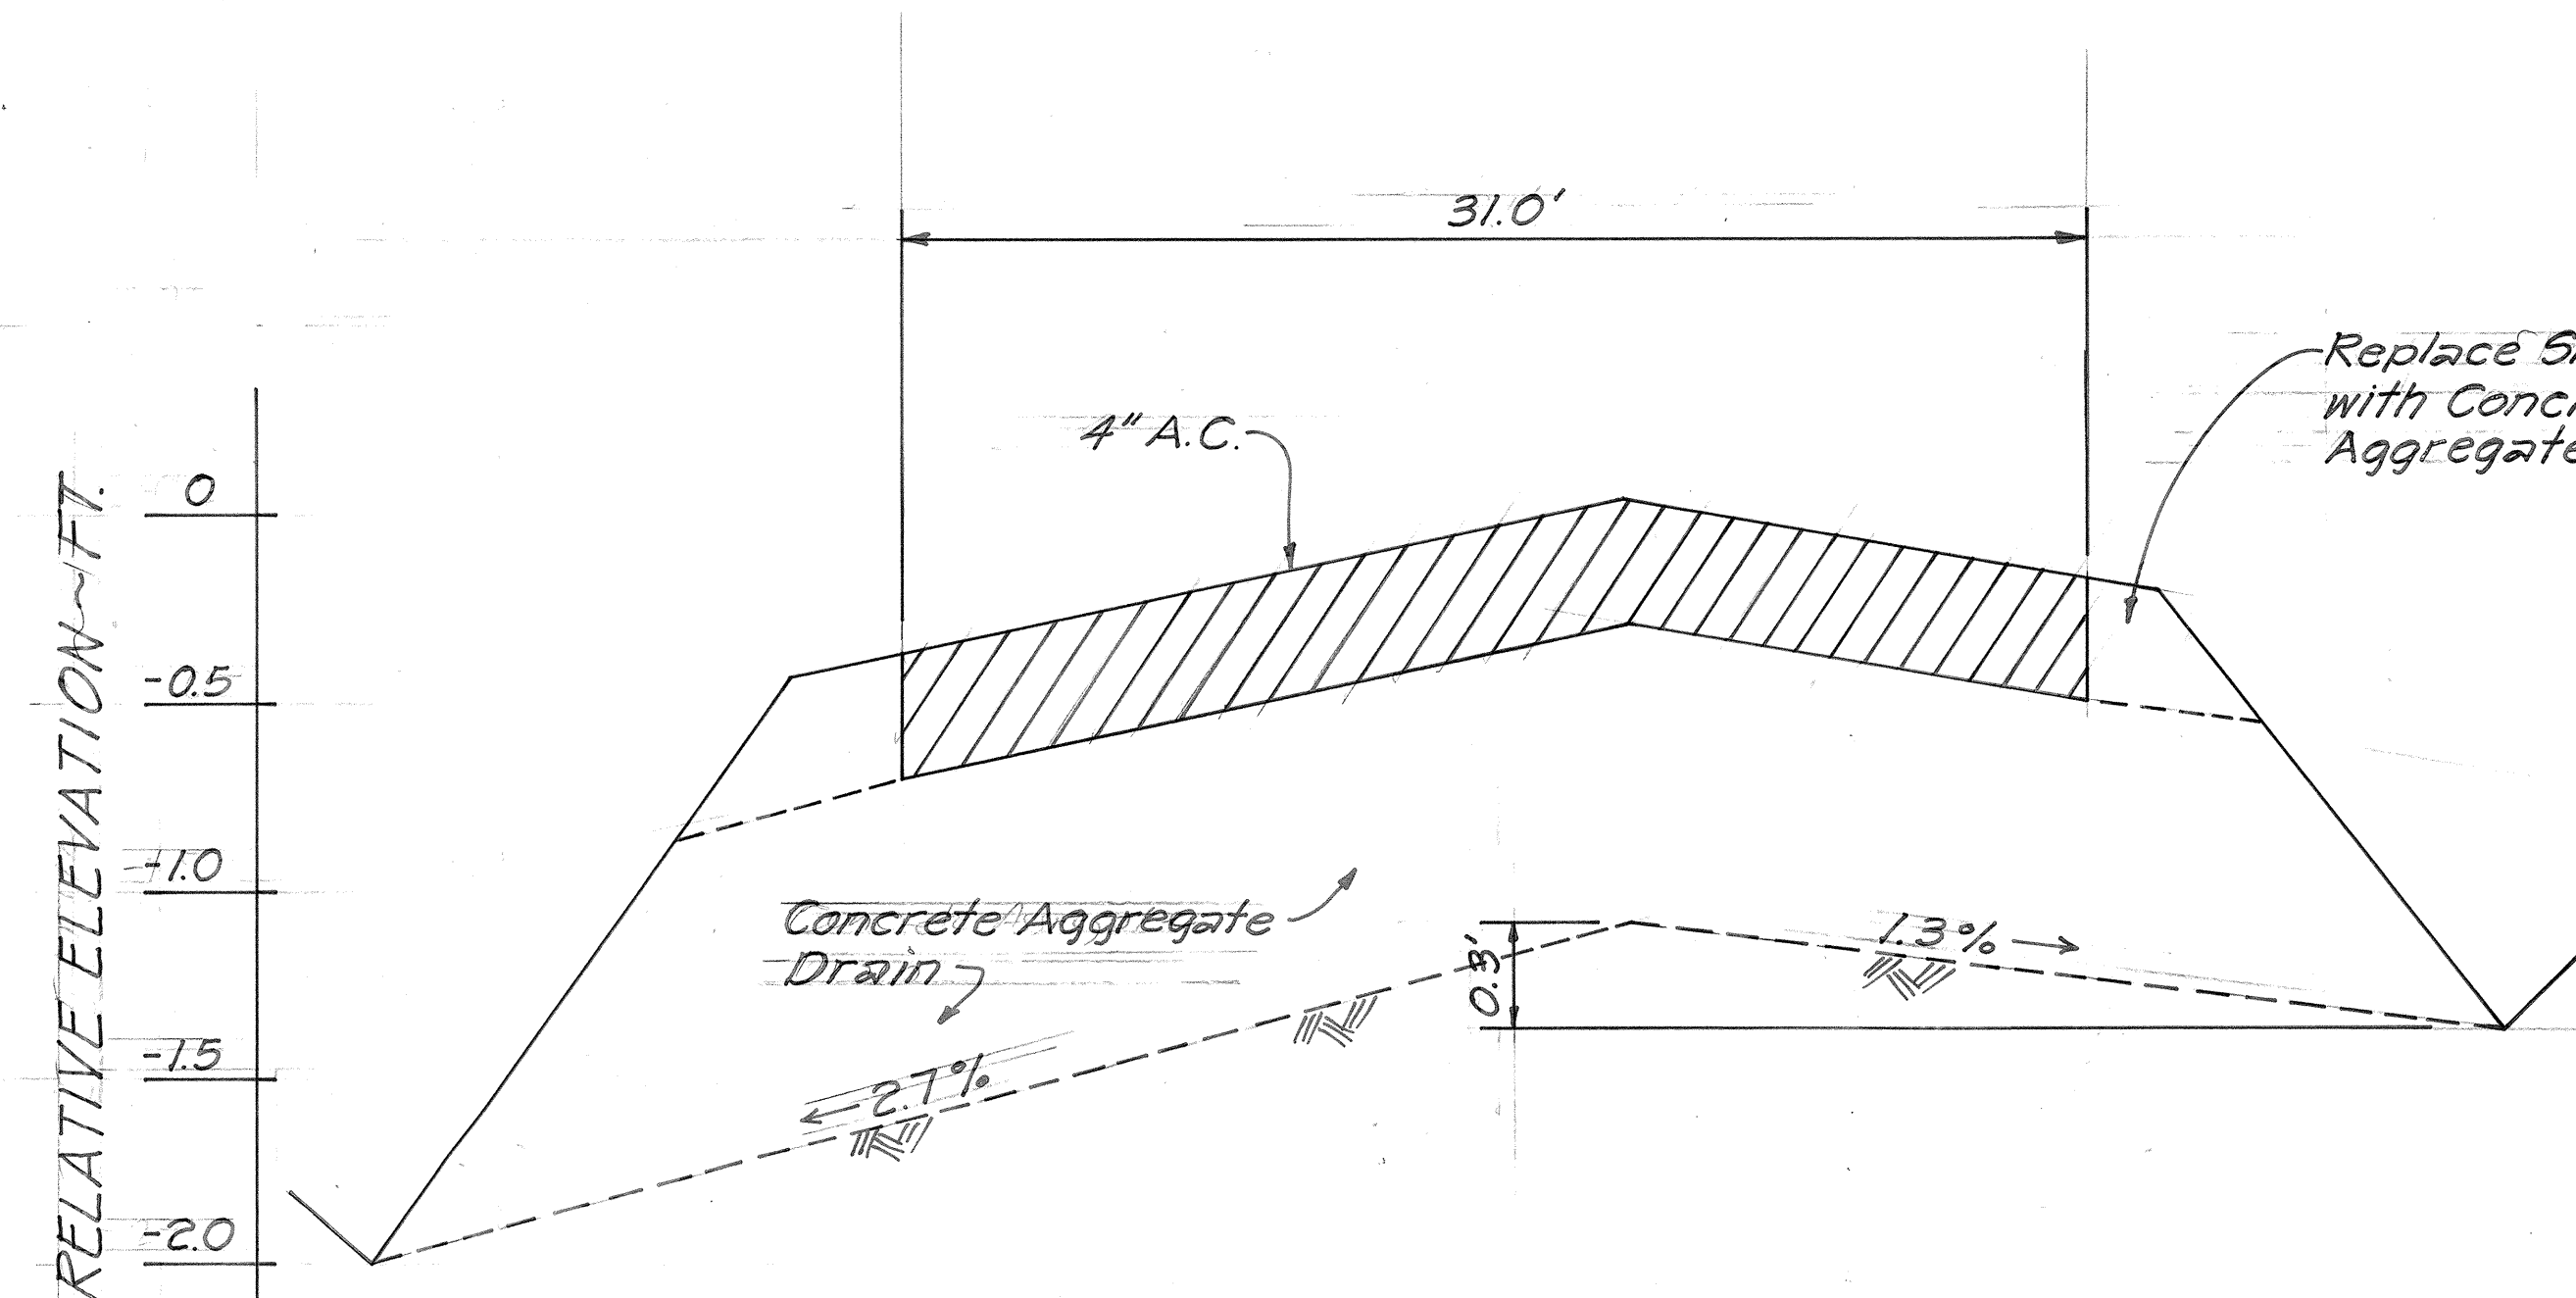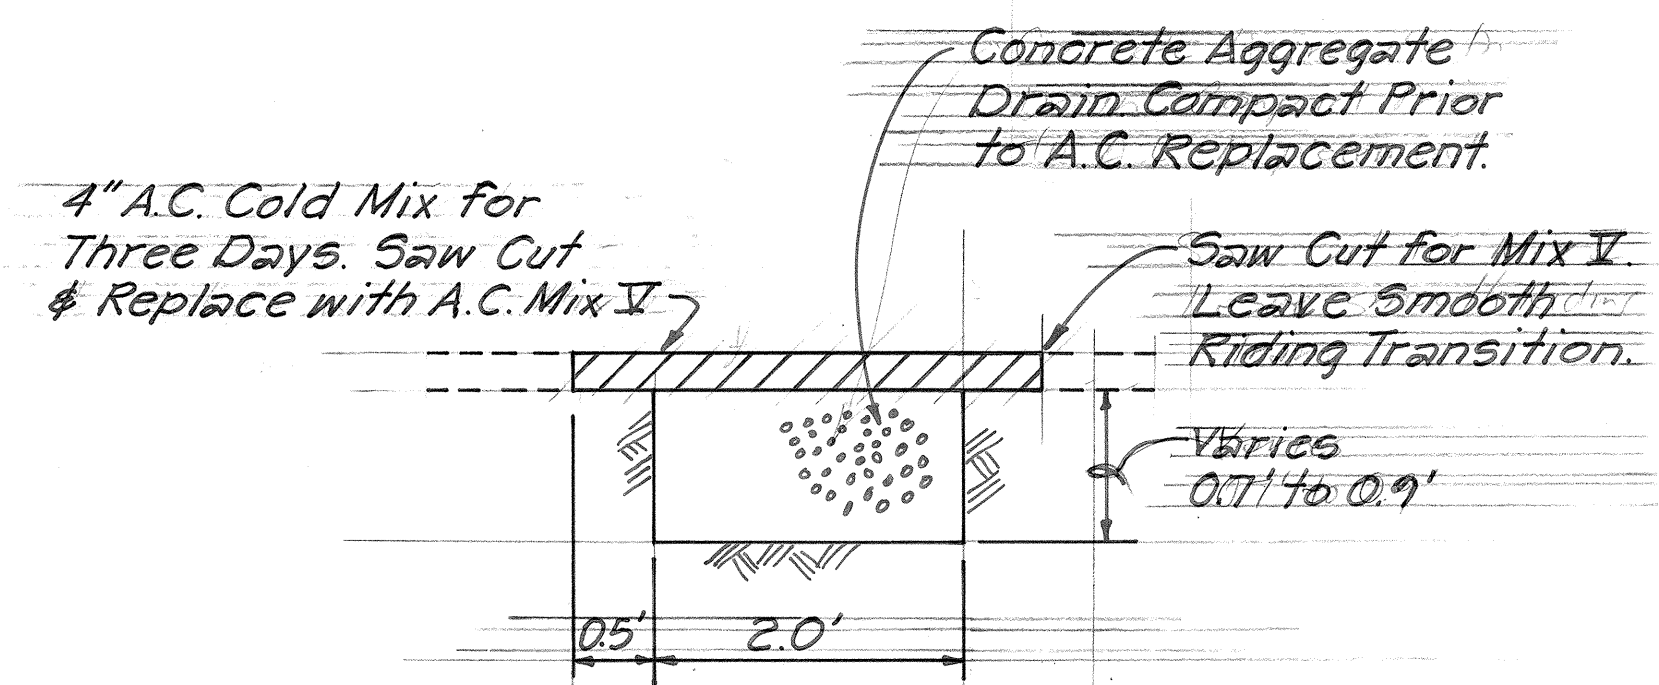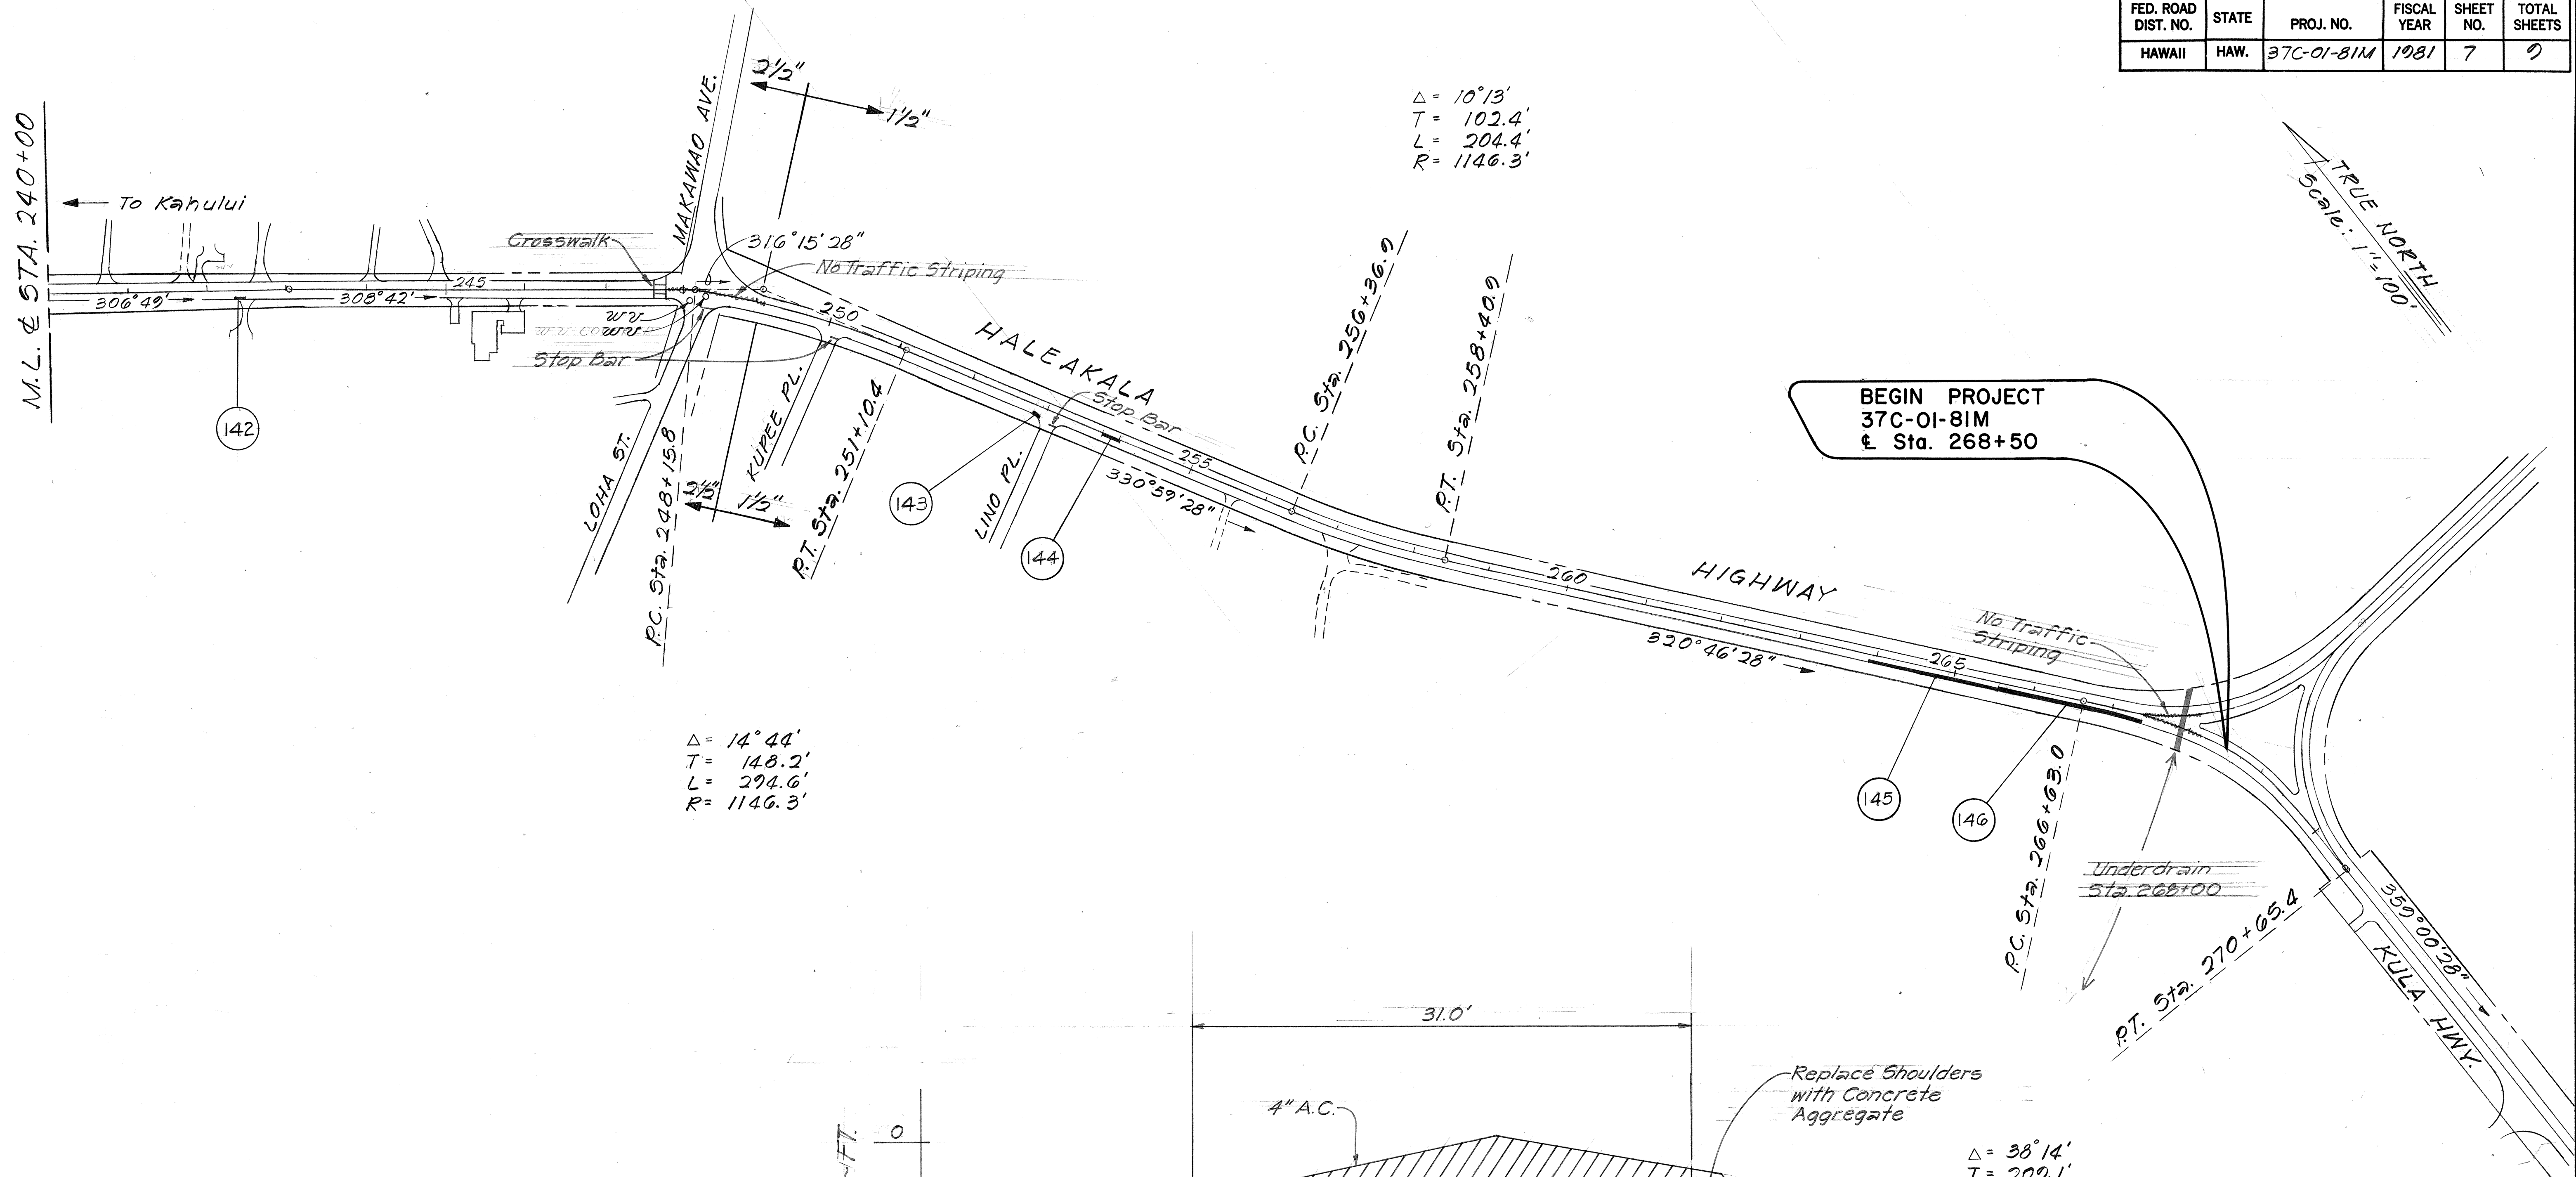

STATE OF HAWAII
DEPARTMENT OF TRANSPORTATION
LAND TRANSPORTATION FACILITIES DIVISION

PLAN
HALEAKALA HIGHWAY
RESURFACING
(Kula Hwy. Jct Towards Haliimaile Rd.)
Project No. 37C-01-81M
Scale: 1" = 100' Date: May, 1981
SHEET NO. 3 OF 3 SHEETS

ORIGINAL PLAN	SURVEY PLOTTED BY	DATE
DESIGNED BY	DRAWN BY	
NOTED BY	CHECKED BY	
QUANTITIES BY		
NO.		