



FED. ROAD DIST. NO.	STATE	PROJ. NO.	FISCAL YEAR	SHEET NO.	TOTAL SHEETS
HAWAII	HAW.	37C-02-82	1984	11	20

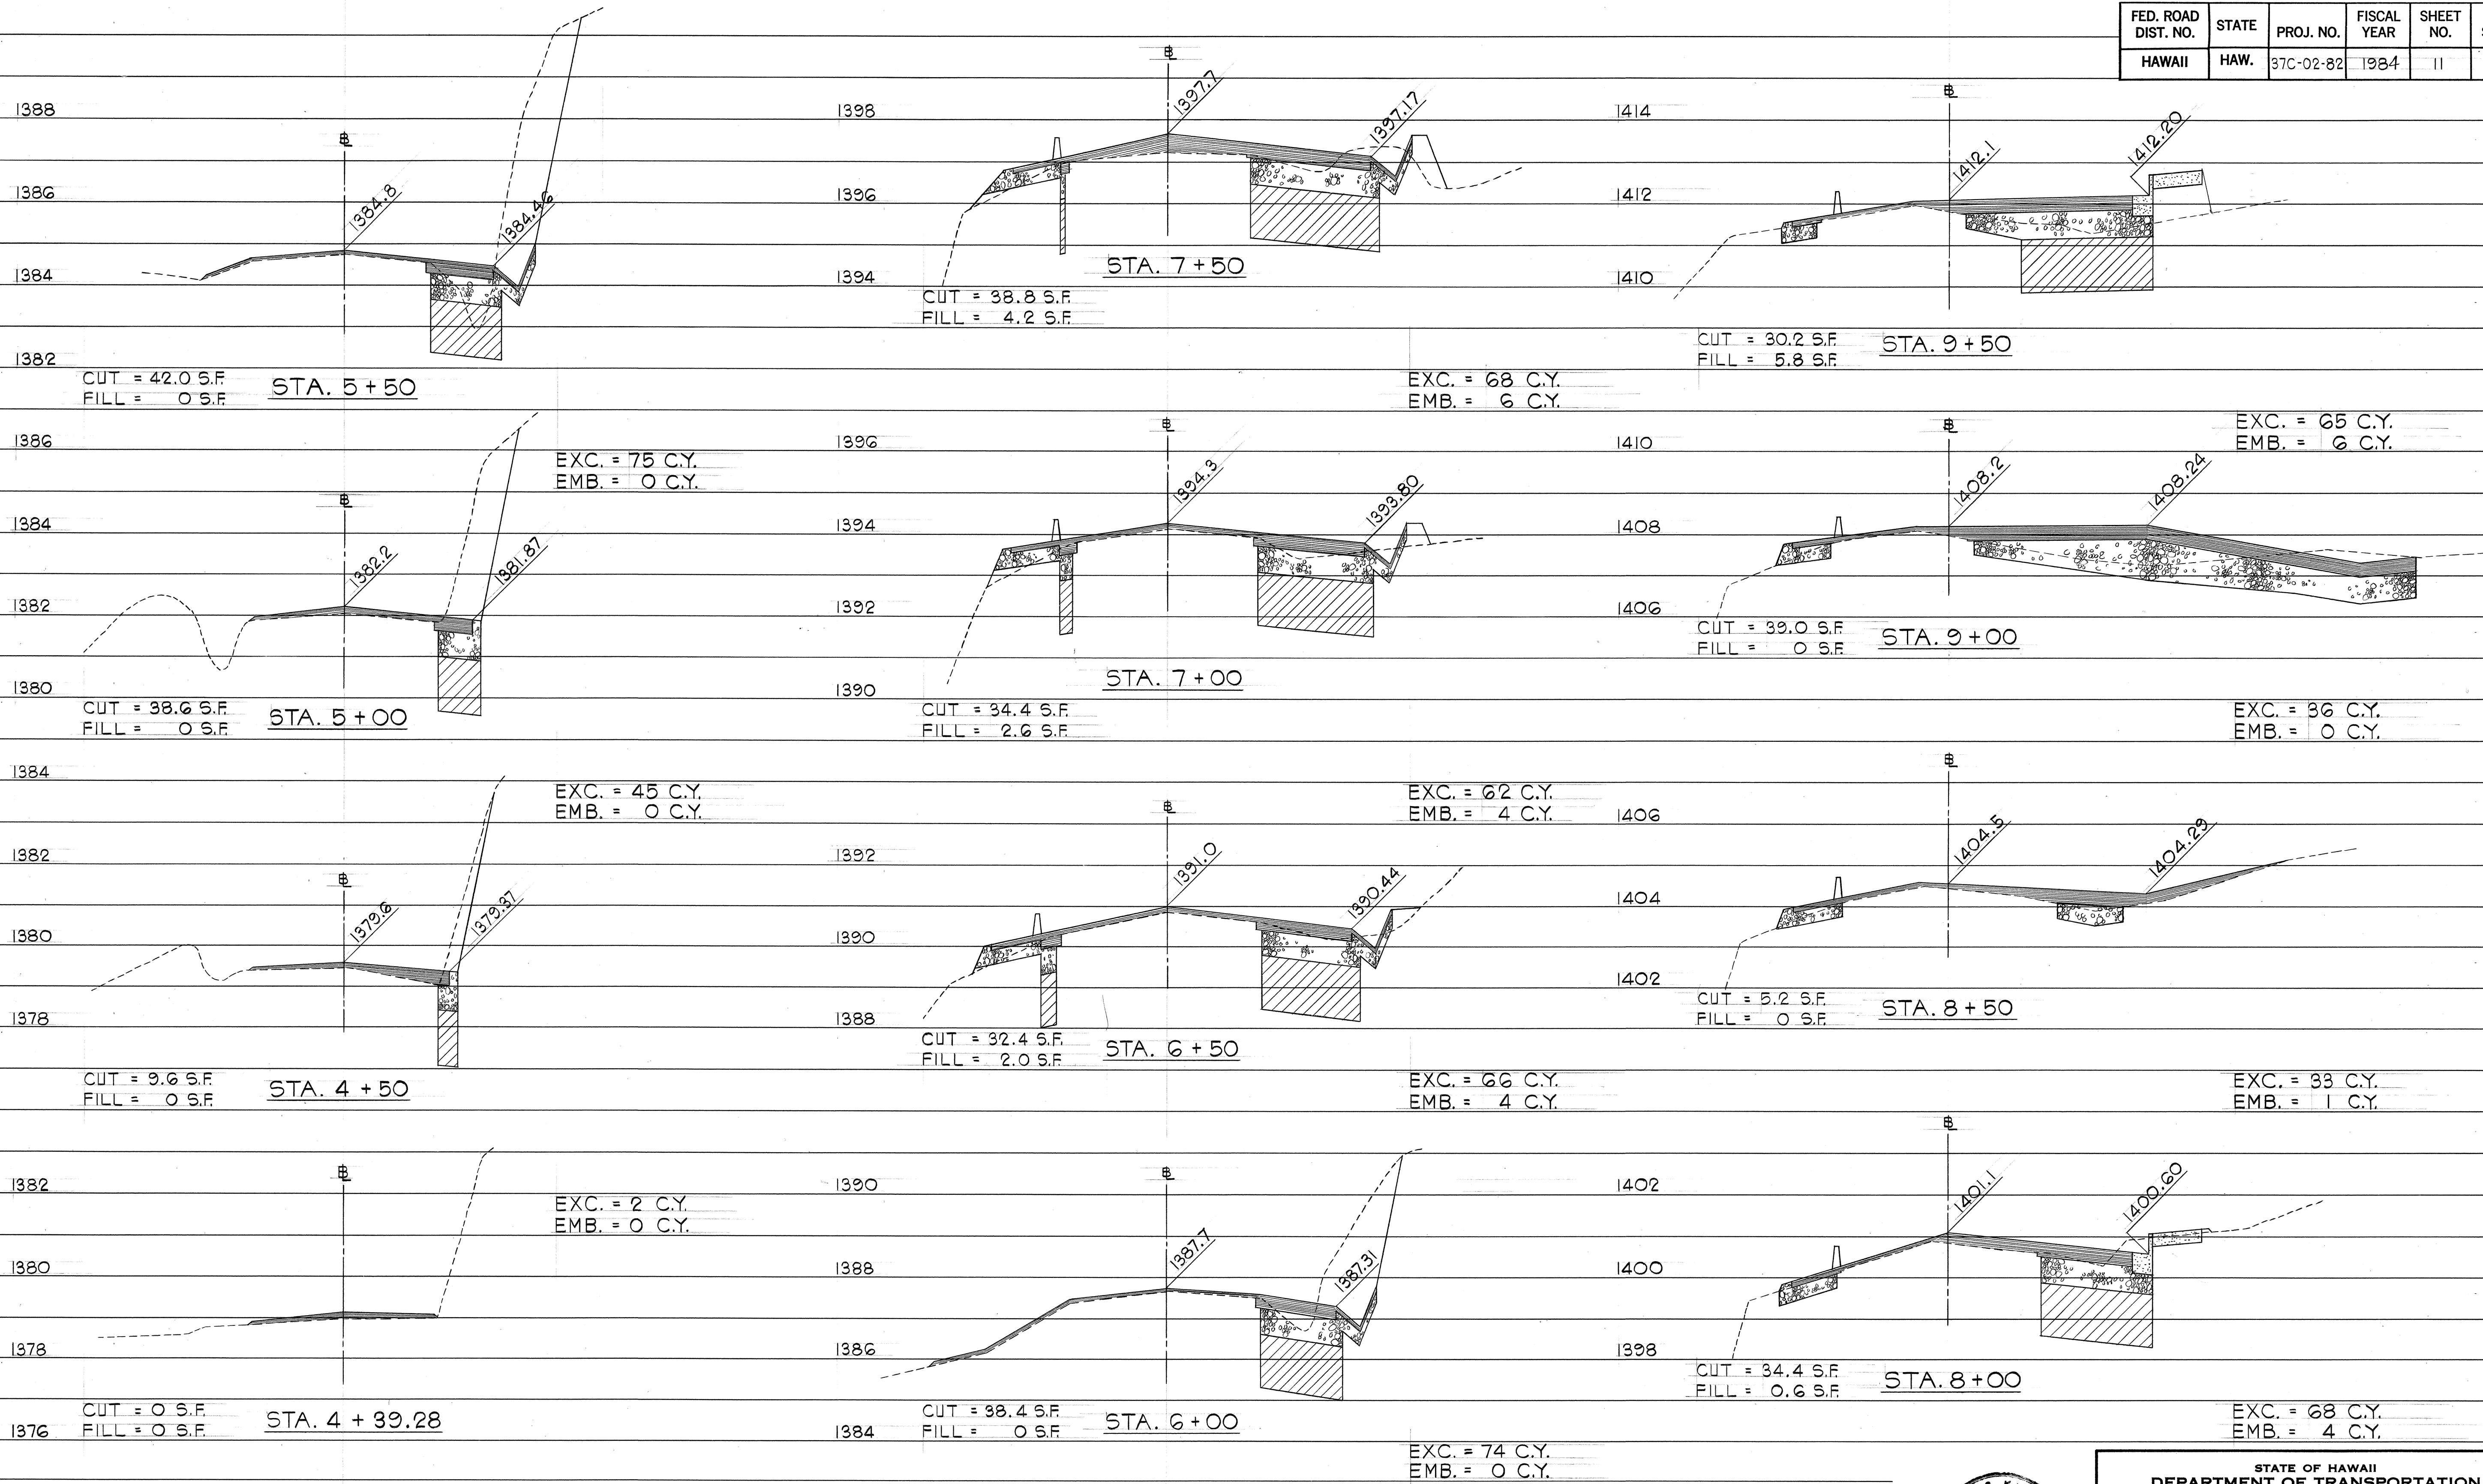

* SEE NOTE ON SHEET NO. 8

CROSS SECTIONS SCALE: HORIZ. 1" = 10' VERT. 1" = 2'

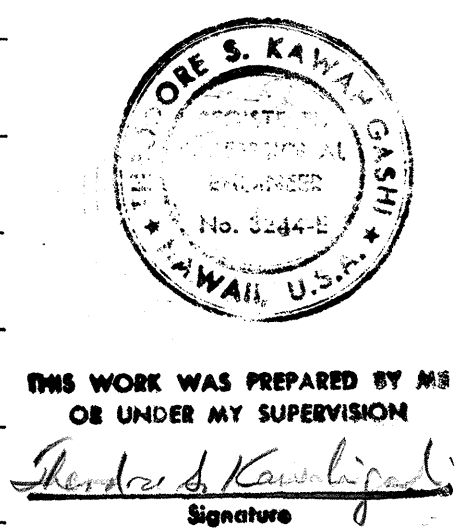

THIS WORK WAS PREPARED BY ME
OR UNDER MY SUPERVISION
Joe S. Kawahara
Signature

STATE OF HAWAII
DEPARTMENT OF TRANSPORTATION
HIGHWAYS DIVISION

CROSS SECTIONS



STA. 4 + 39.28 TO STA. 9 + 50

HALEAKALA HIGHWAY
Intersection Improvements at
Pukalani Street
Project No. 37C-02-82

SCALE: AS SHOWN DATE: 1-15-82

SHEET NO. 1 OF 2 SHEETS

FED. ROAD DIST. NO.	STATE	FED. AID PROJ. NO.	FISCAL YEAR	SHEET NO.	TOTAL SHEETS
HAWAII	HAW.	37C-02-82	1984	12	29

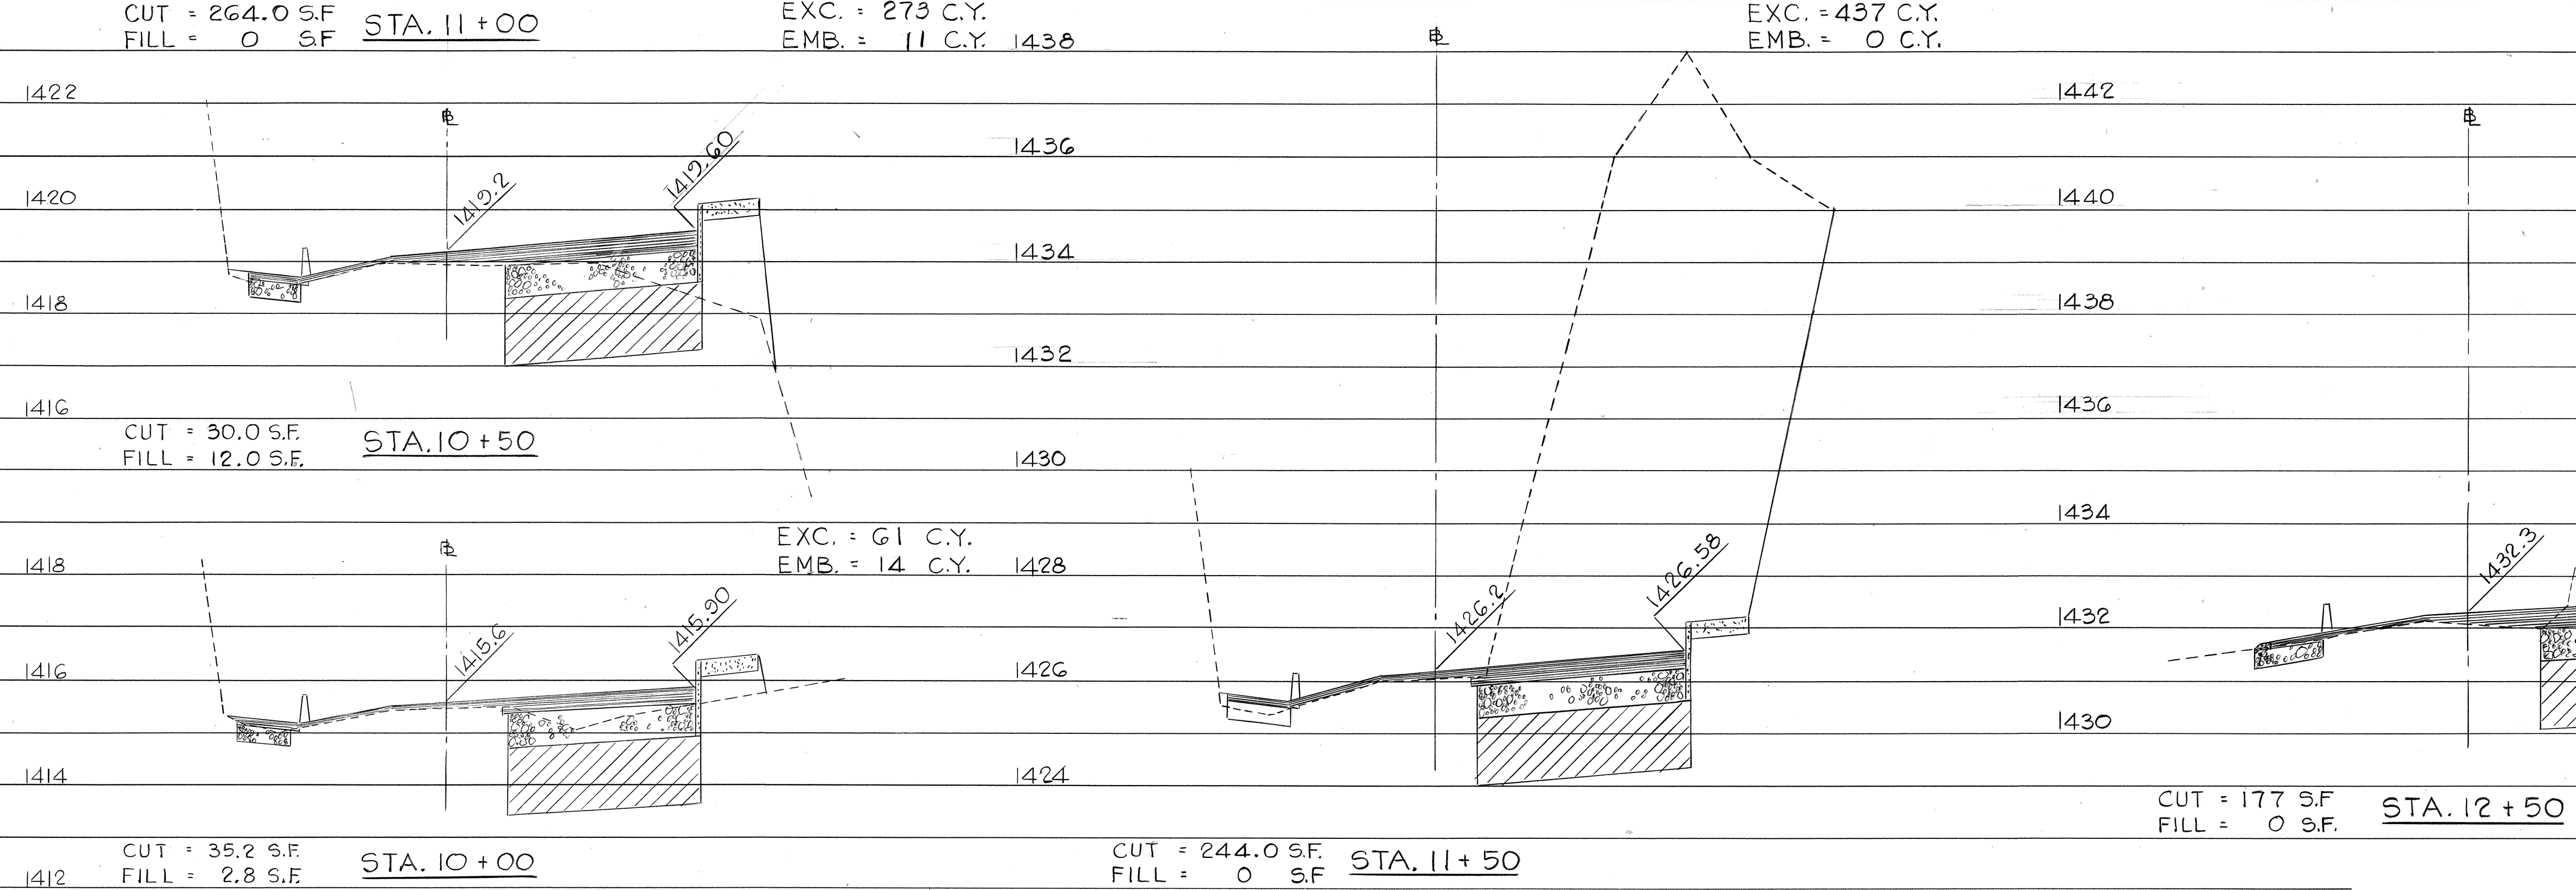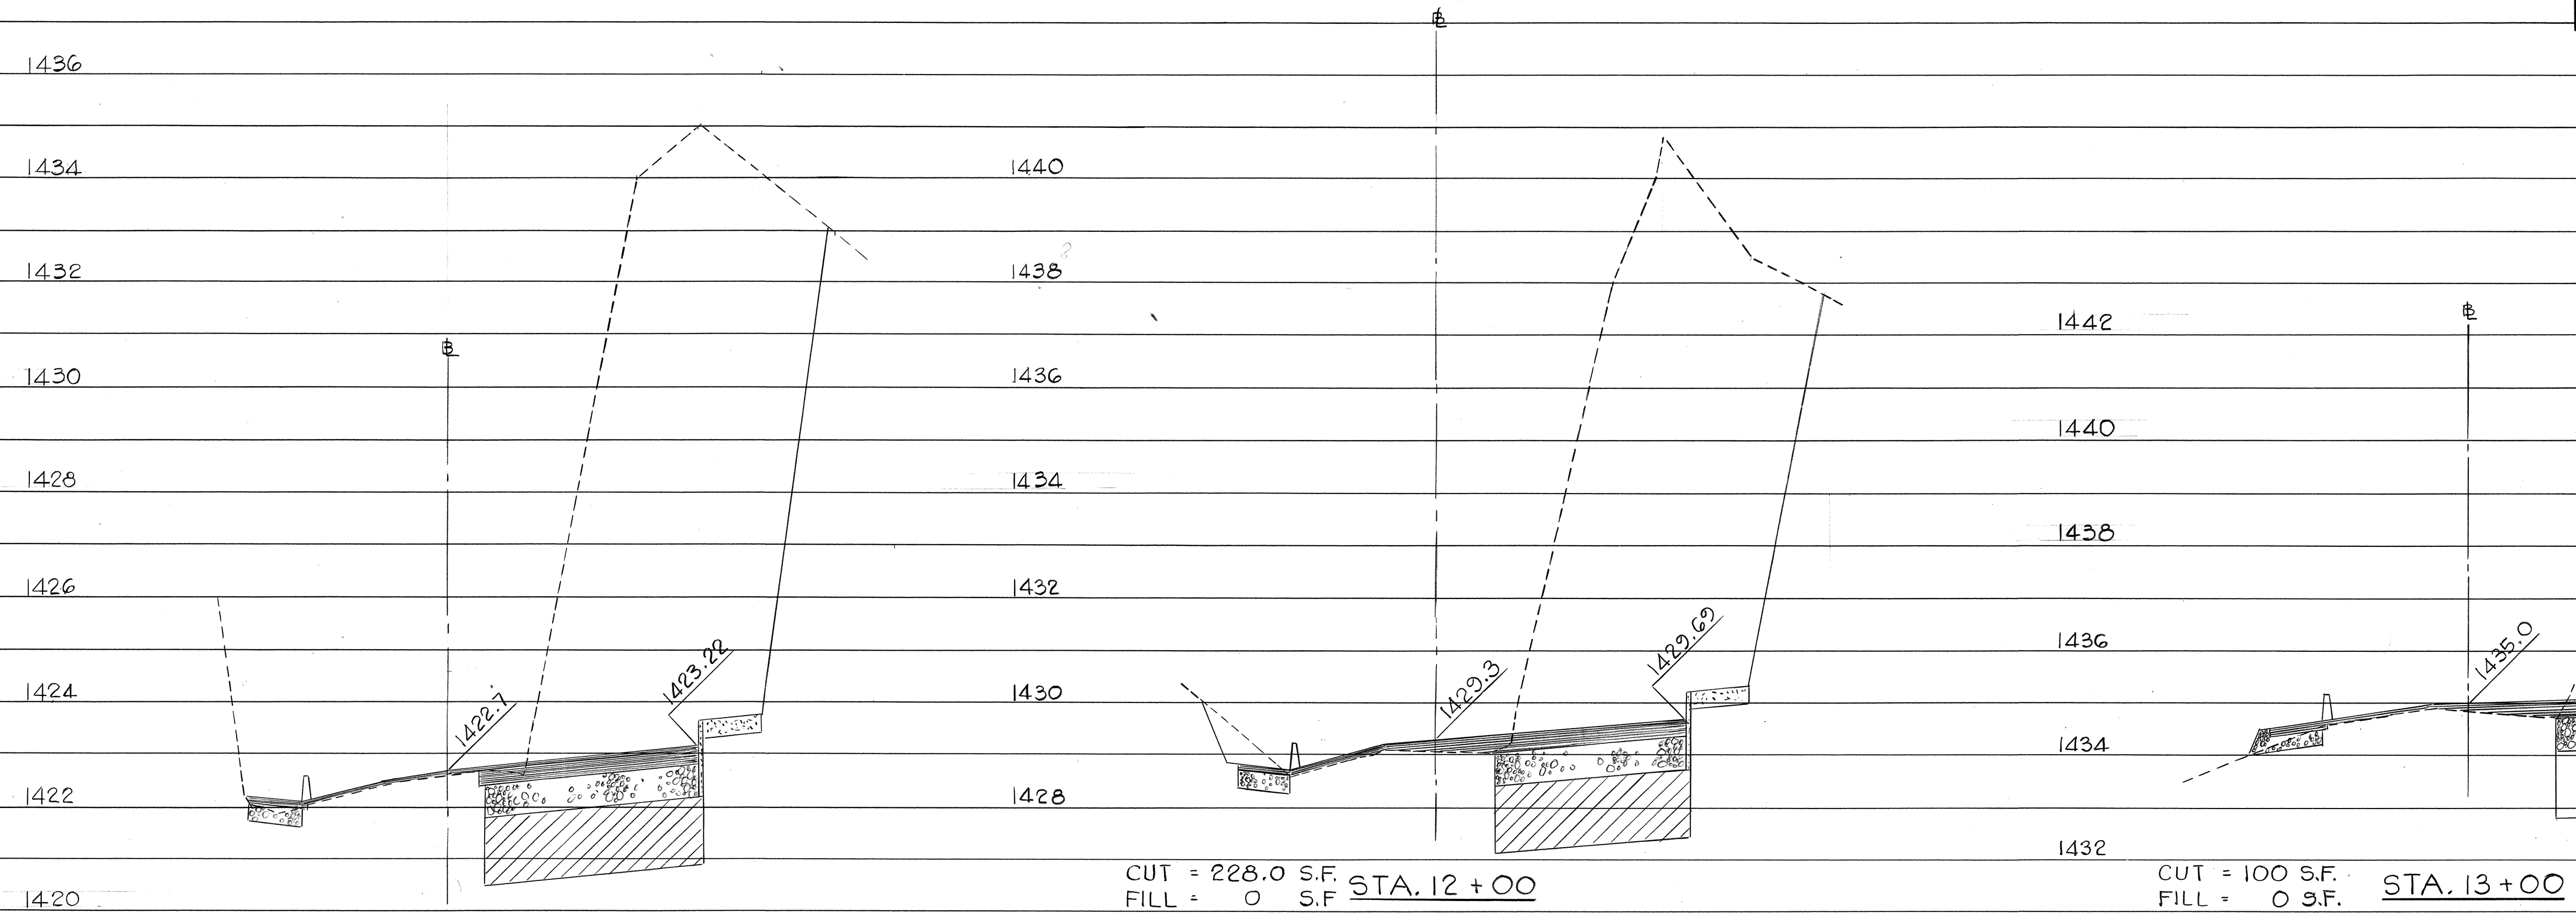

CROSS SECTIONS
SCALE: HORIZ. 1" = 10'
VERT. 1" = 2'

STATE OF HAWAII
DEPARTMENT OF TRANSPORTATION
HIGHWAYS DIVISION

CROSS SECTIONS
STA. 10+00 TO STA. 13+00

HALEAKALA HIGHWAY
Intersection Improvements at
Pukalani Street
Project No. 37C-02-82






SCALE: AS SHOWN DATE: 1-15-82

SHEET No. 2 OF 2 SHEETS

FED. ROAD DIST. NO.	STATE	FED. AID PROJ. NO.	FISCAL YEAR	SHEET NO.	TOTAL SHEETS
HAWAII	HAW.	37C-02-82	1984	12A	29

EARTHWORK SUMMARY

EXCAVATION	2701 CU. YDS.
EMBANKMENT	58 CU. YDS.
A.C. PAVING	785 TONS
BASE COURSE	470 CU. YDS.
SUBBASE COURSE	580 CU. YDS.

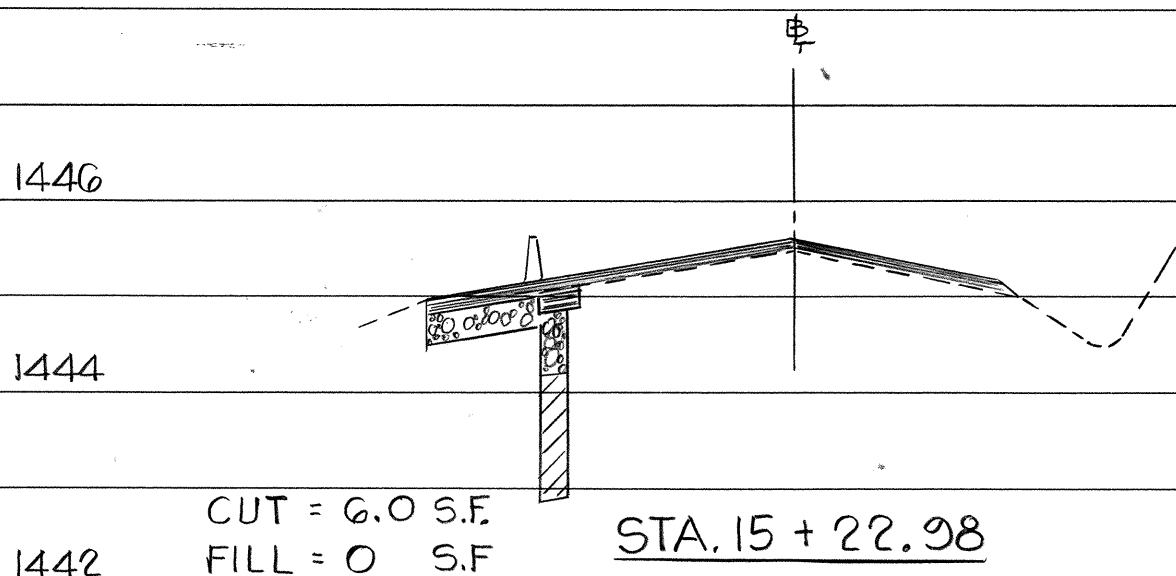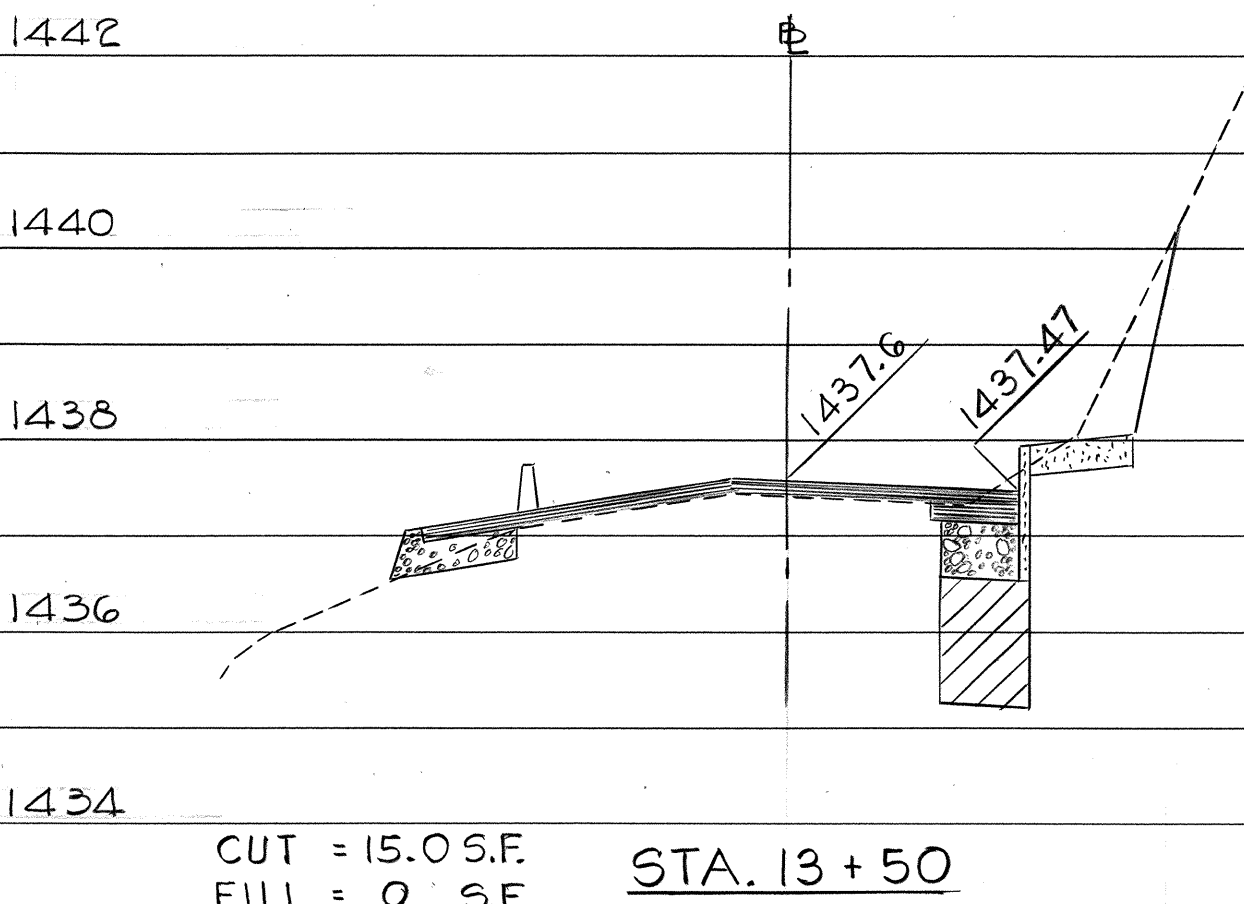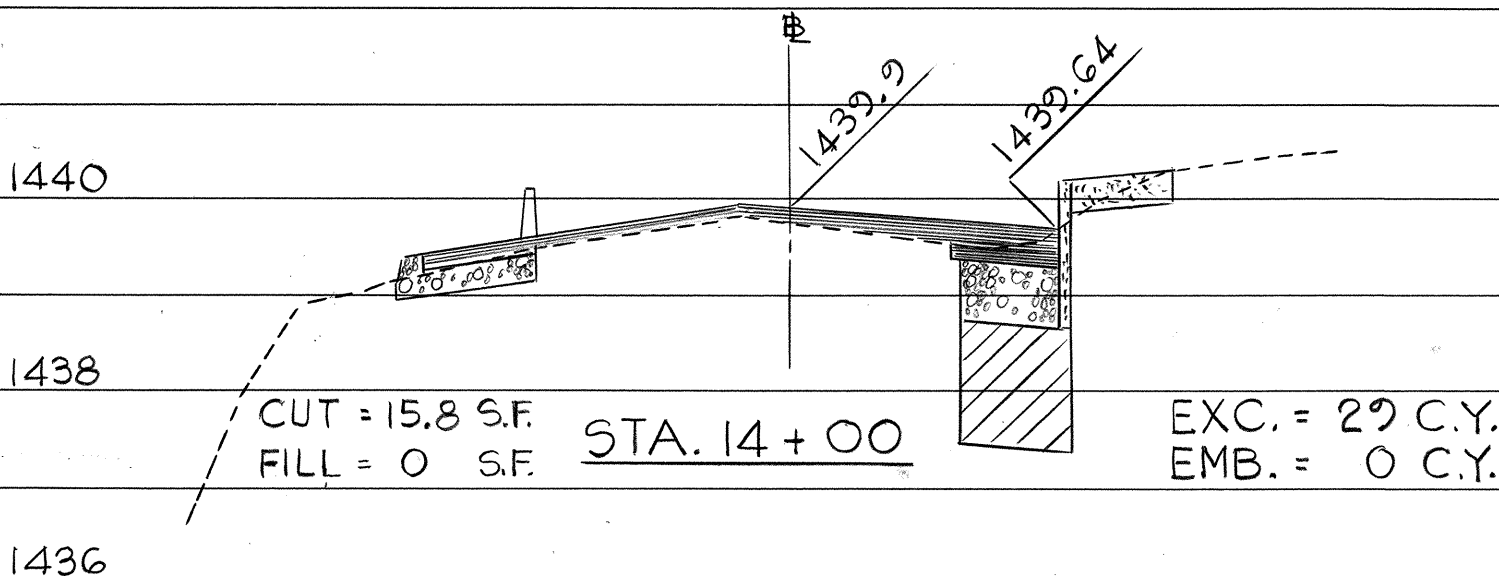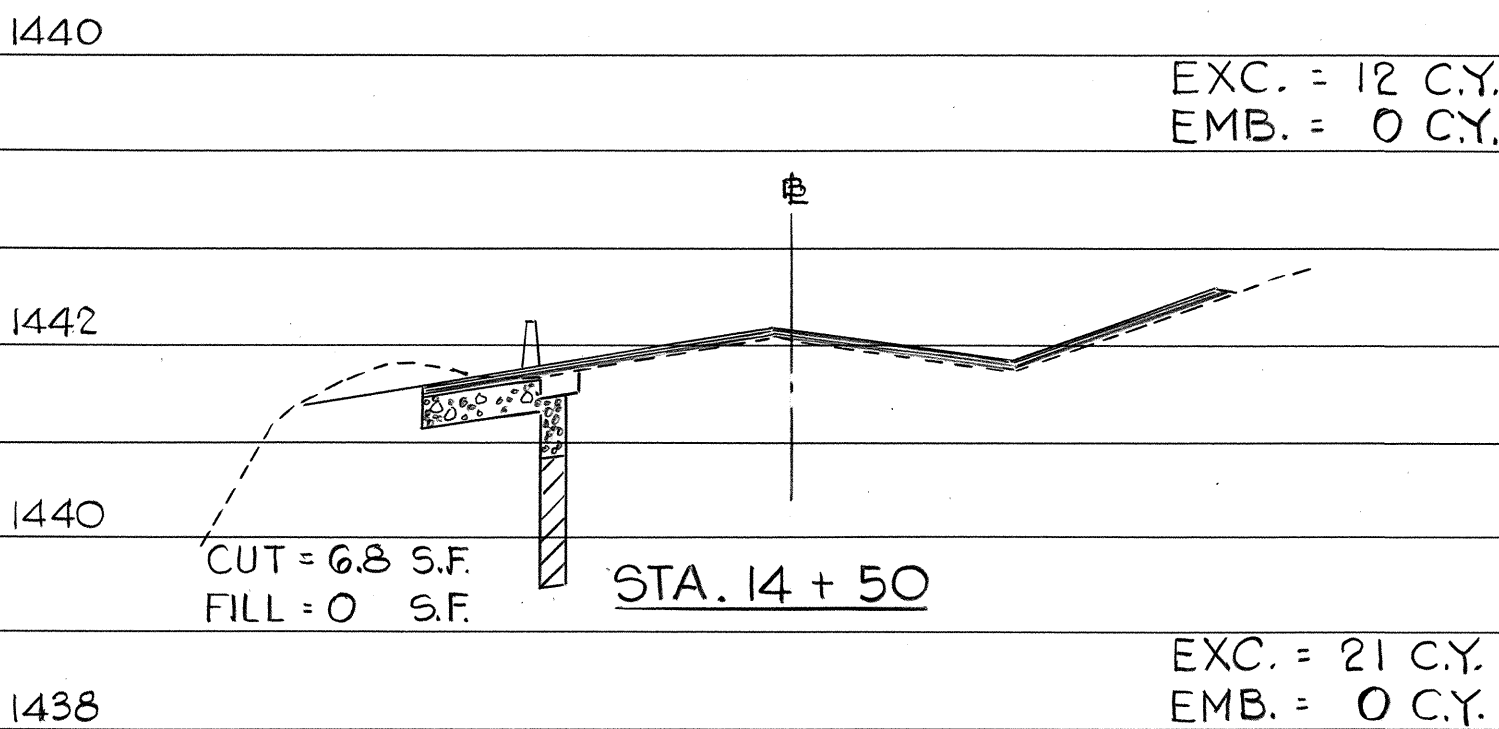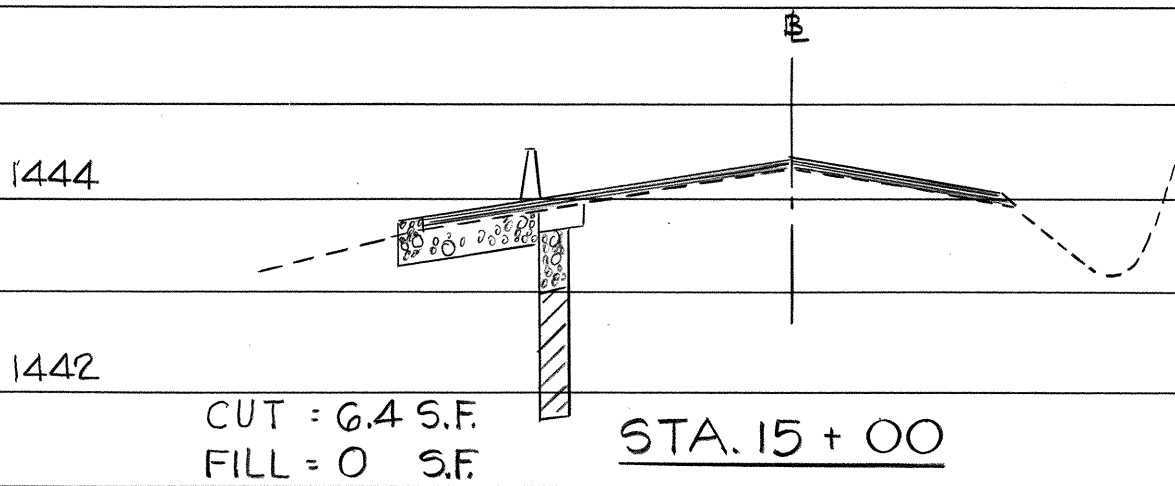

CROSS SECTIONS

SCALE: HORIZ. 1" = 10'
VERT. 1" = 2'

STATE OF HAWAII
DEPARTMENT OF TRANSPORTATION
HIGHWAYS DIVISION

CROSS SECTIONS
STA. 13 + 50 TO STA. 15 + 22.98

HALEAKALA HIGHWAY
Intersection Improvements at
Pukalani Street
Project No. 37C-02-82

SCALE: AS SHOWN DATE: 1-15-82

SHEET No. OF SHEETS