



FED. ROAD DIST. NO.	STATE	PROJ. NO.	FISCAL YEAR	SHEET NO.	TOTAL SHEETS
HAWAII	HAW.	37C-02-82	1984	9	29

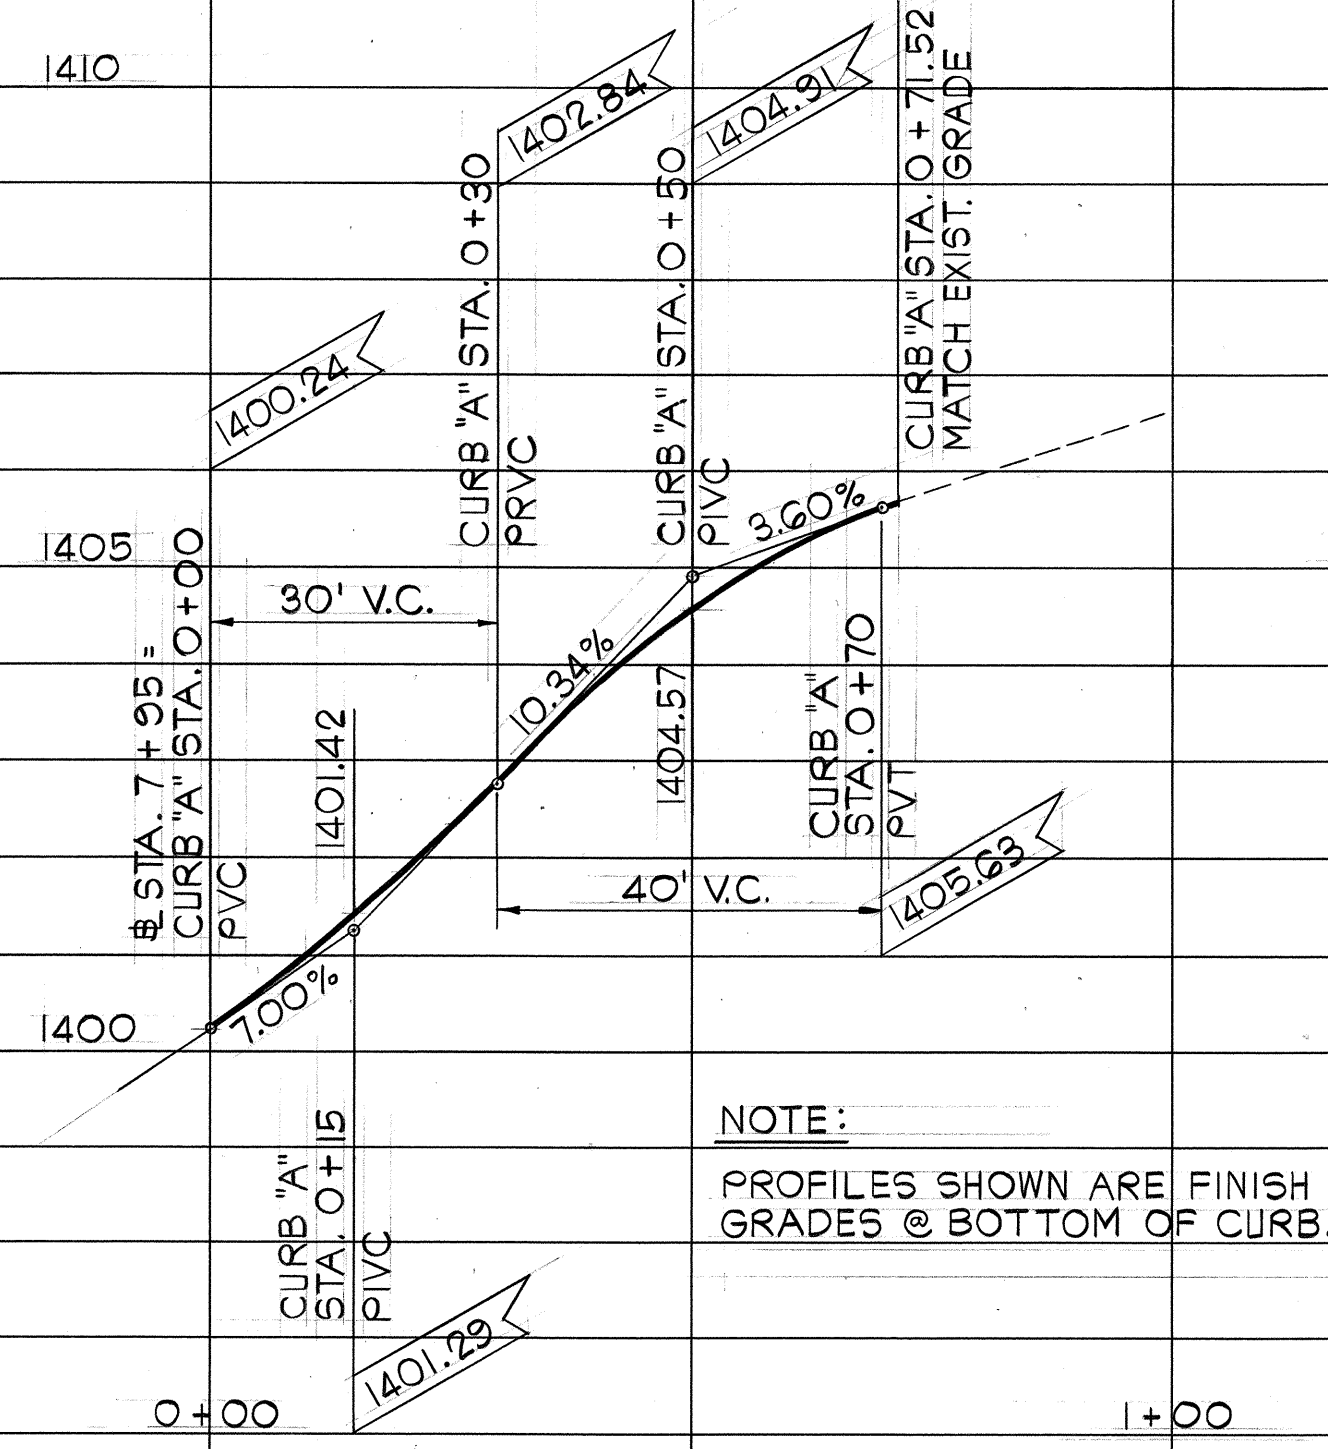


PROFILE ~ CURB "A"

SCALE: HORIZ. 1" = 20'
VERT. 1" = 2'

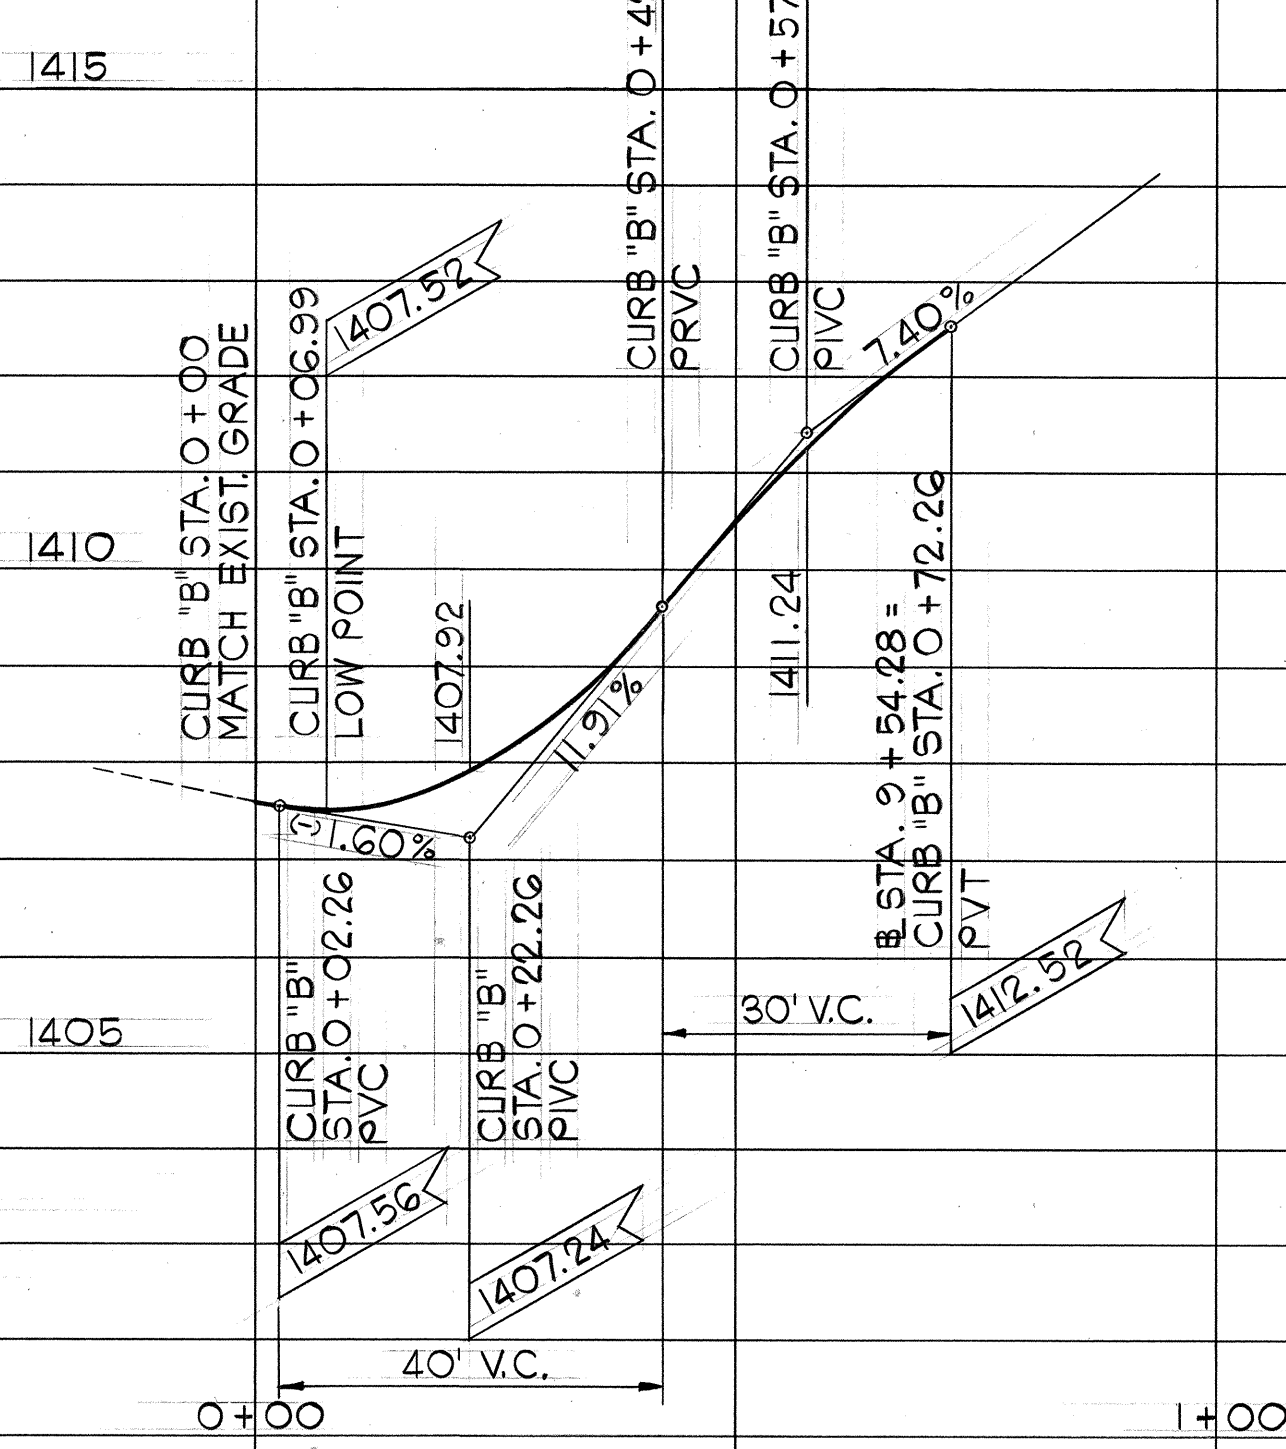


PROFILE ~ CURB "B"

SCALE: HORIZ. 1" = 20'
VERT. 1" = 2'

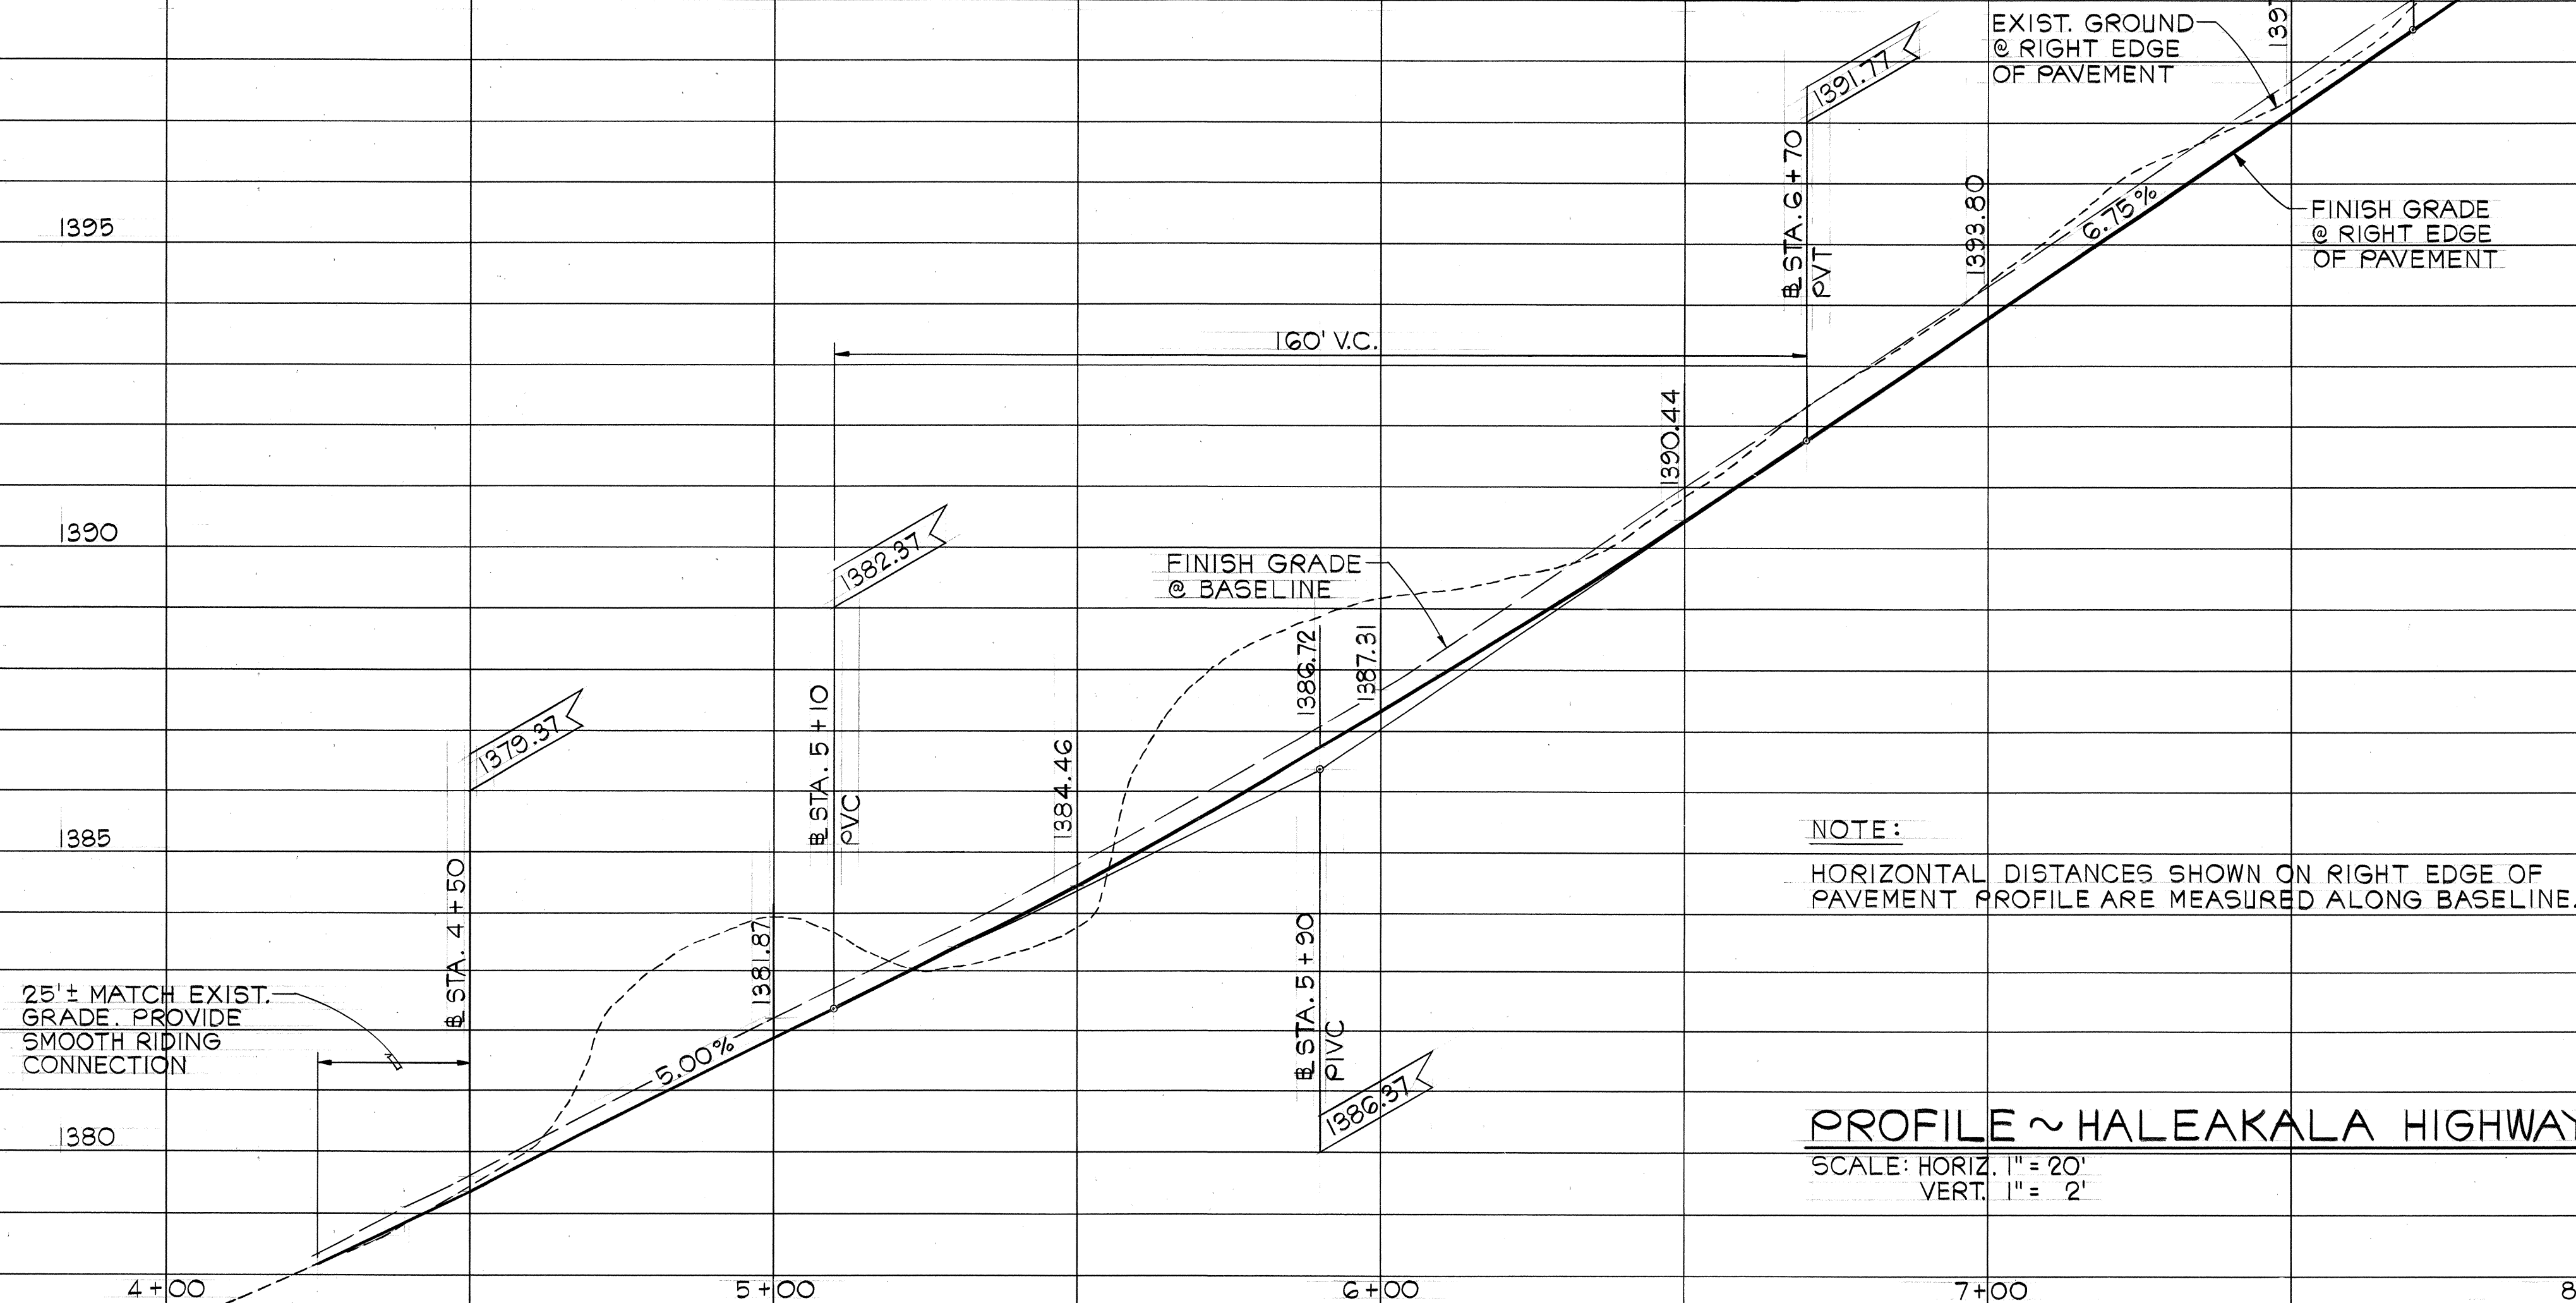

PROFILE ~ HALEAKALA HIGHWAY

SCALE: HORIZ. 1" = 20'
VERT. 1" = 2'

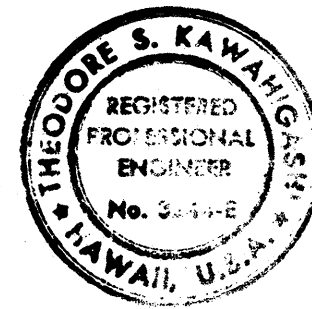

THIS WORK WAS PREPARED BY
C.E. UNDER MY SUPERVISION
Theodore S. Kawahara
Signature

STATE OF HAWAII
DEPARTMENT OF TRANSPORTATION
HIGHWAYS DIVISION

PROFILE ~ HALEAKALA HIGHWAY
STA. 4+50 TO STA. 10+00

HALEAKALA HIGHWAY
Intersection Improvements at
Pukalani Street
Project No. 37C-02-82


SCALE: AS SHOWN DATE: 1-15-82
SHEET NO. 1 OF 2 SHEETS

FED. ROAD DIST. NO.	STATE	PROJ. NO.	FISCAL YEAR	SHEET NO.	TOTAL SHEETS
HAWAII	HAW.	37C-02-82	1984	10	20

END RESURFACING
PROVIDE SMOOTH
RIDING CONNECTION

MATCH LINE STA. 10+00
FOR CONTINUATION, SEE SHT. NO. 9

SURVEY PLOTTED BY	DATE
DRAWN BY	
TRACED BY	
DESIGNED BY	
CHECKED BY	
NO.	

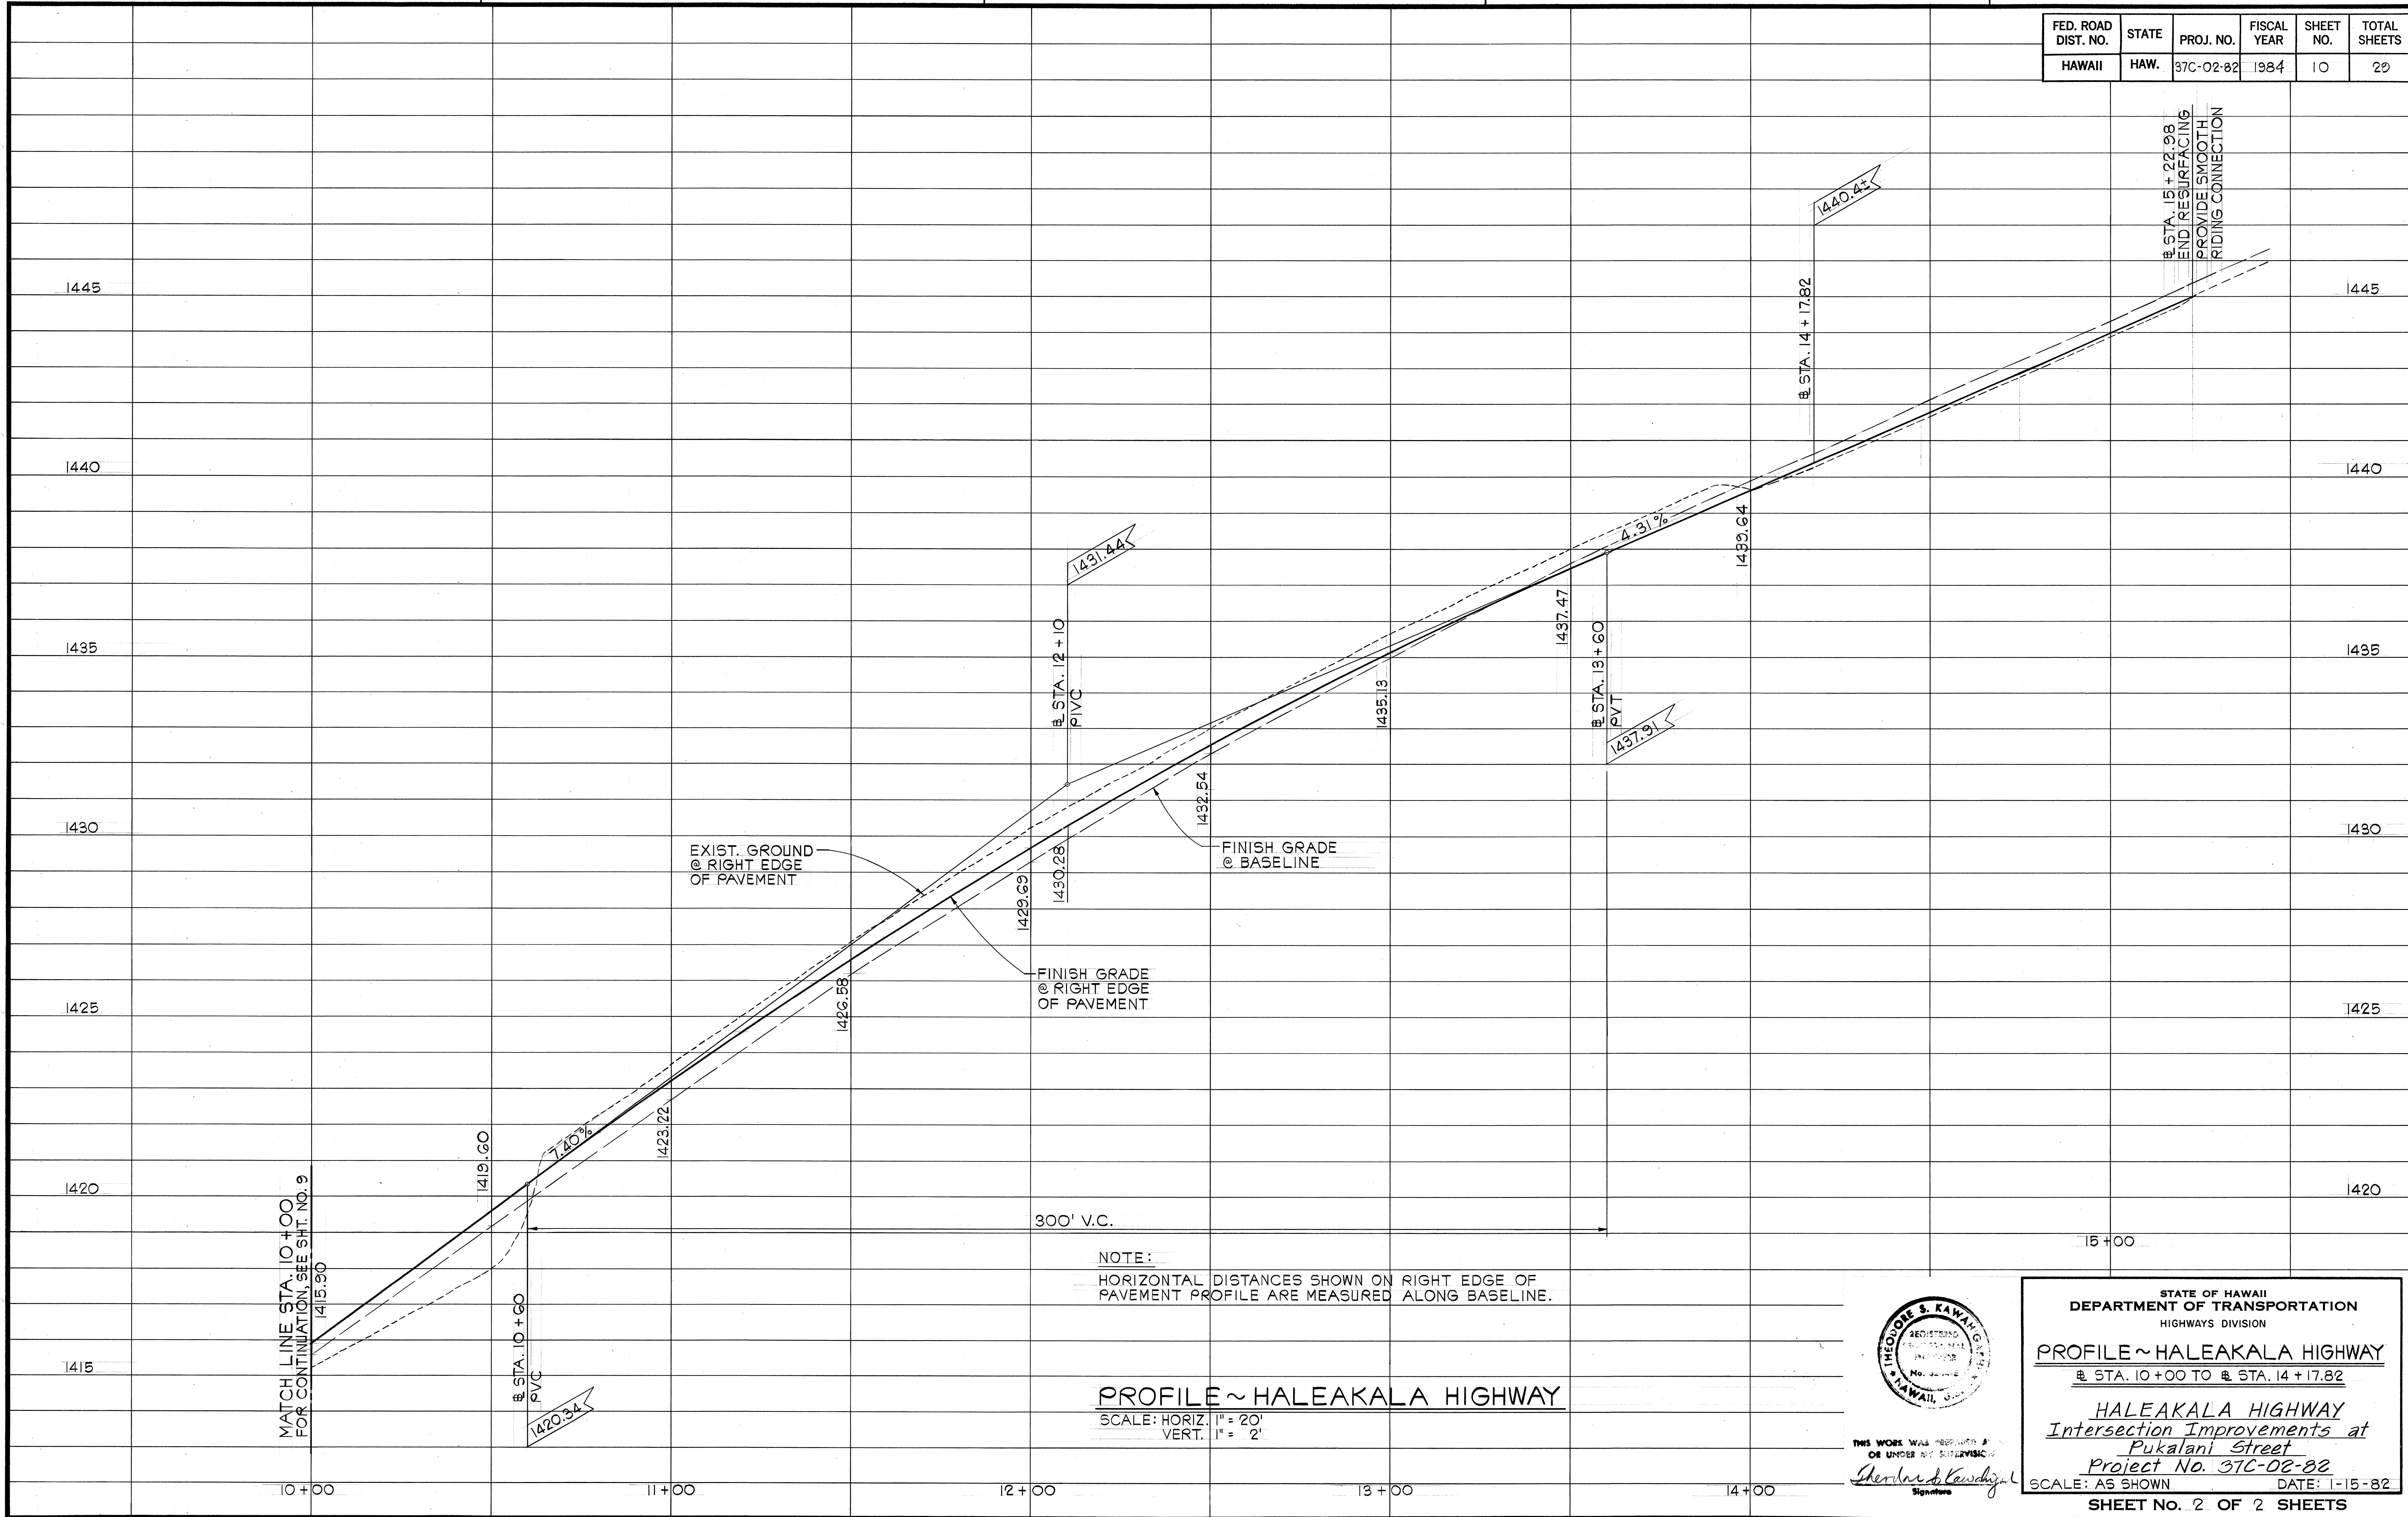

THIS WORK WAS PREPARED BY
OR UNDER MY SUPERVISION
Theodore S. Kawaguchi
Signature

STATE OF HAWAII
DEPARTMENT OF TRANSPORTATION
HIGHWAYS DIVISION

PROFILE ~ HALEAKALA HIGHWAY
STA. 10+00 TO STA. 14+17.82

HALEAKALA HIGHWAY
Intersection Improvements at
Pukalani Street
Project No. 37C-02-82

SCALE: AS SHOWN DATE: 1-15-82

SHEET NO. 2 OF 2 SHEETS