


FED. ROAD DIST. NO.	STATE	PROJ. NO.	FISCAL YEAR	SHEET NO.	TOTAL SHEETS
HAWAII	HAW.	37D-01-90	1990	18	50

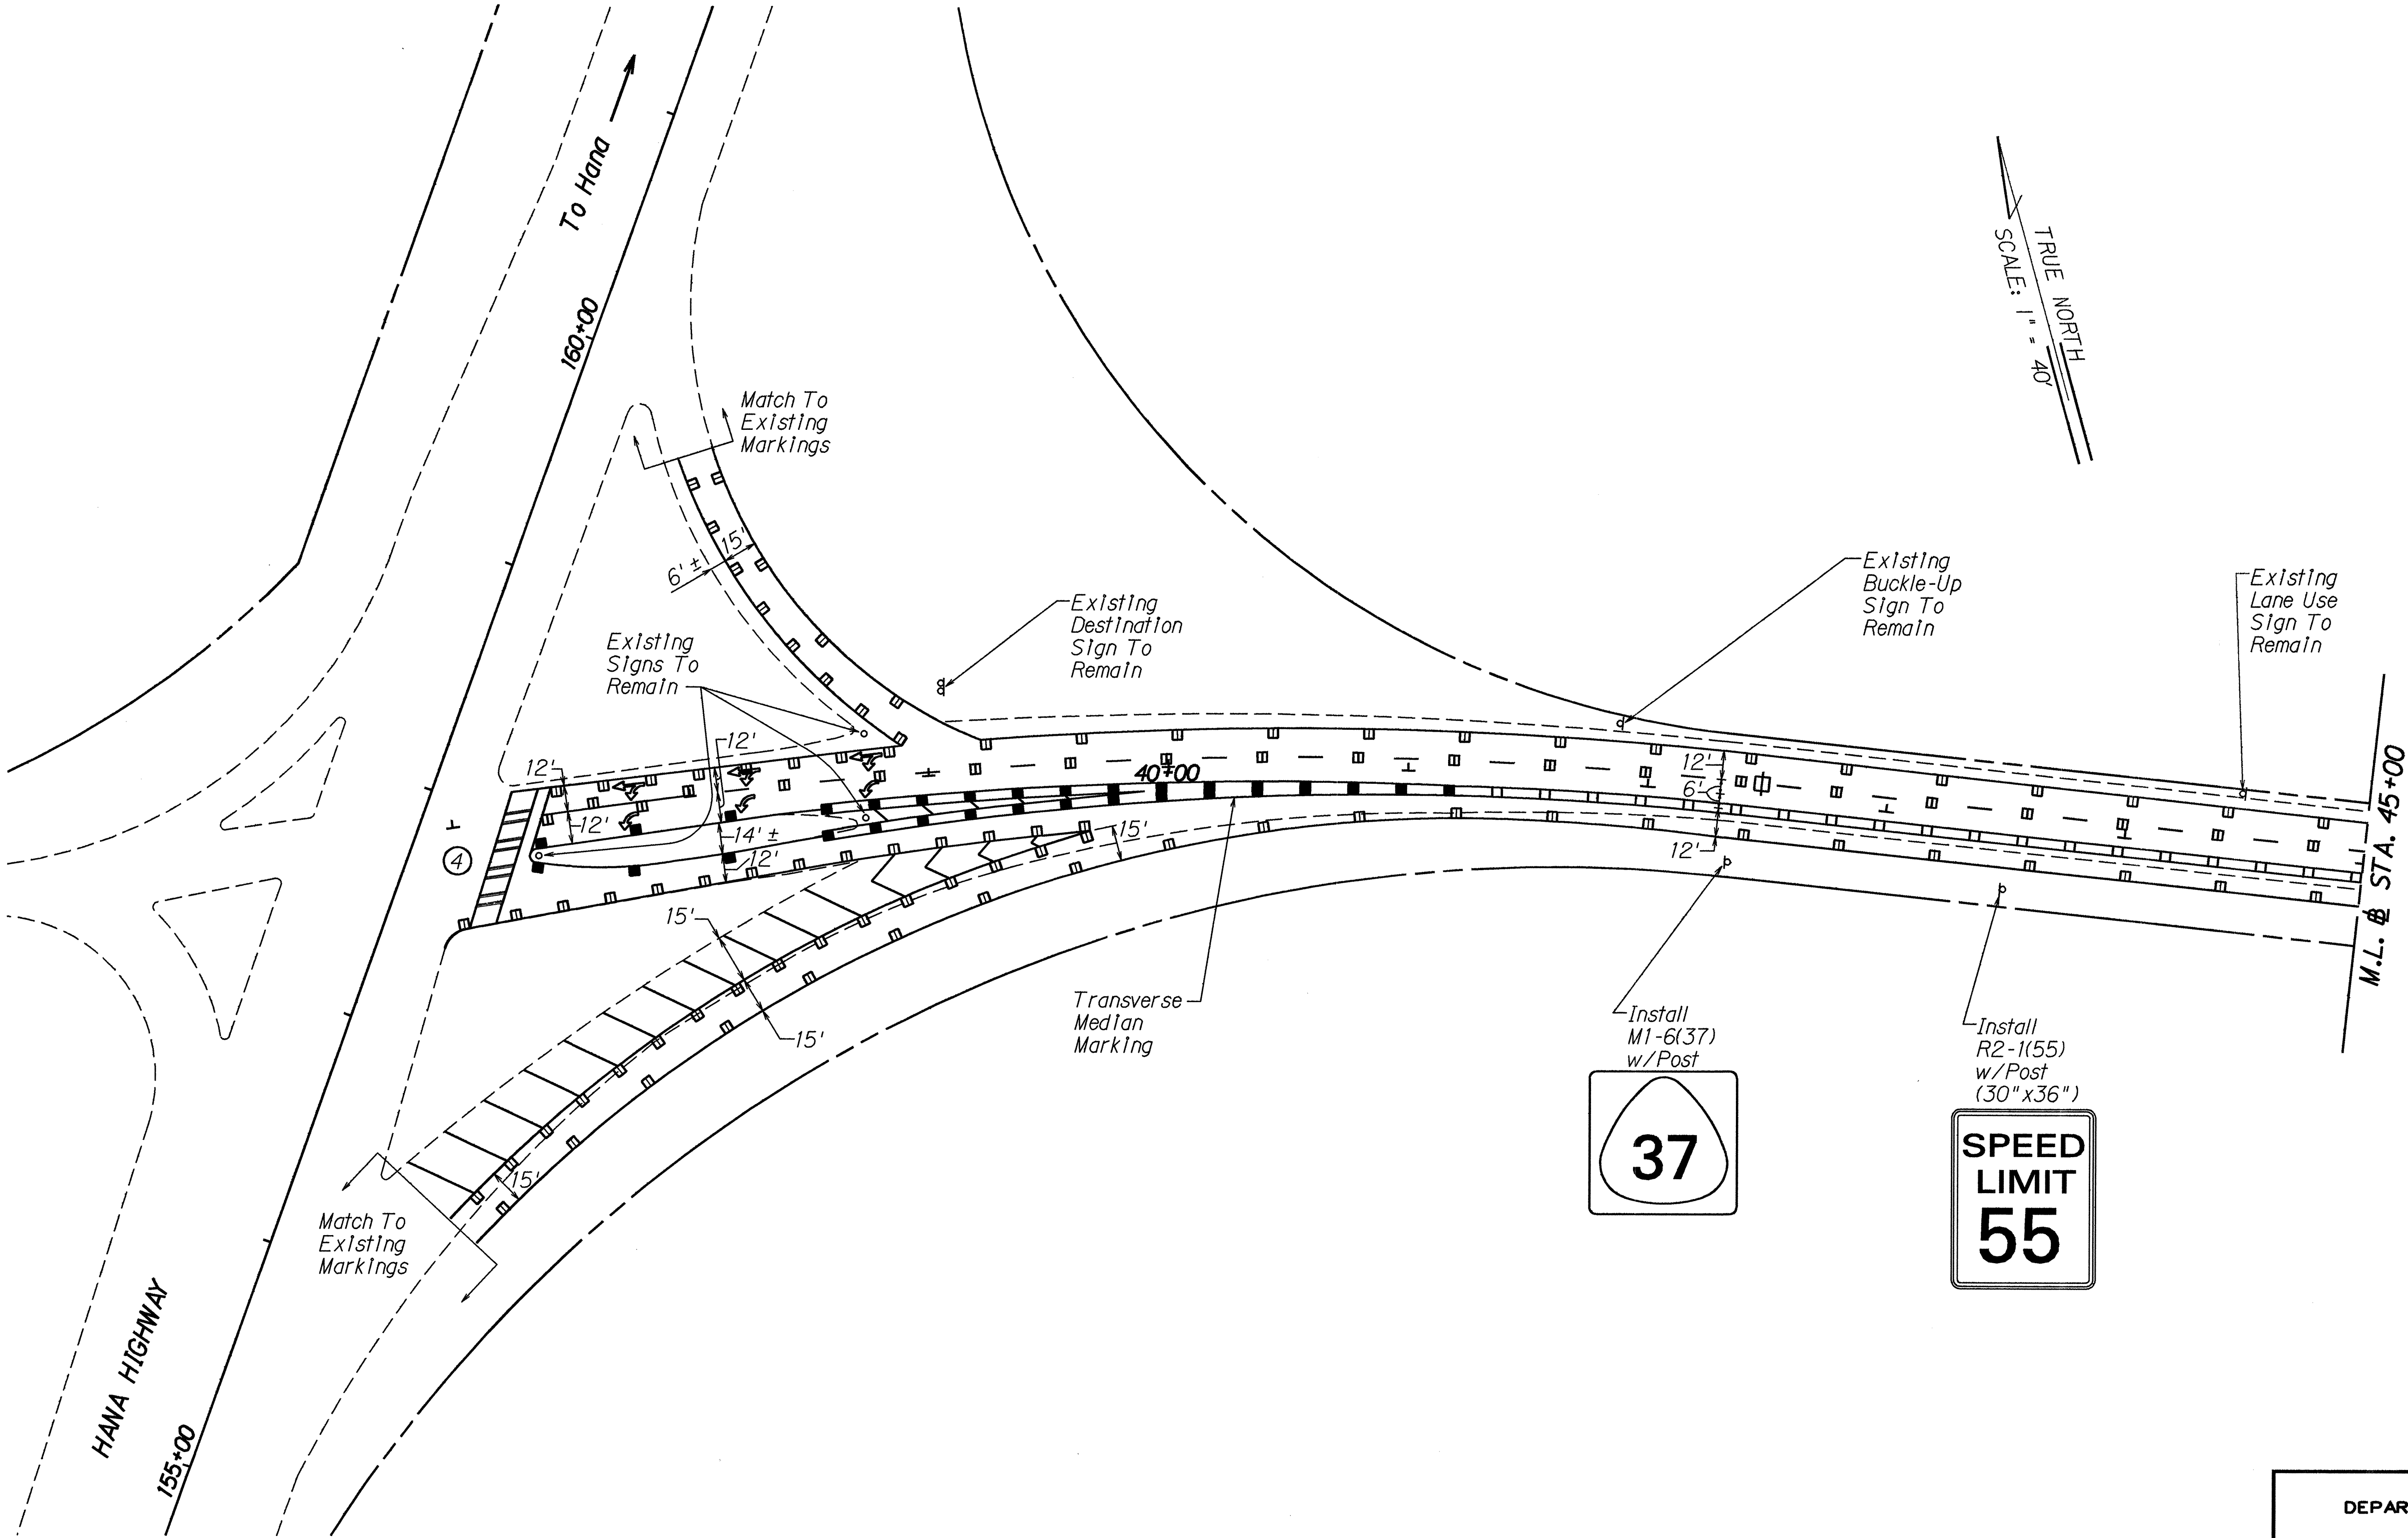

ORIGINAL PLAN	SURVEY PLOTTED BY	DATE
NOTE BOOK	DRAWN BY	
	DESIGNED BY	
	CHECKED BY	
	CHECKED BY	

STATE OF HAWAII
DEPARTMENT OF TRANSPORTATION
HIGHWAYS DIVISION


PAVEMENT MARKING
& SIGNING PLANS

HALEAKALA HIGHWAY
TRUCK CLIMBING LANE
Hana Highway to Haliimaile Road
Project No. 37D-01-90

Scale: 1"=40'
Date: June, 1990

SHEET No. T2 OF 17 SHEETS

FED. ROAD DIST. NO.	STATE	PROJ. NO.	FISCAL YEAR	SHEET NO.	TOTAL SHEETS
HAWAII	HAW.	37D-01-90	1990	19	50

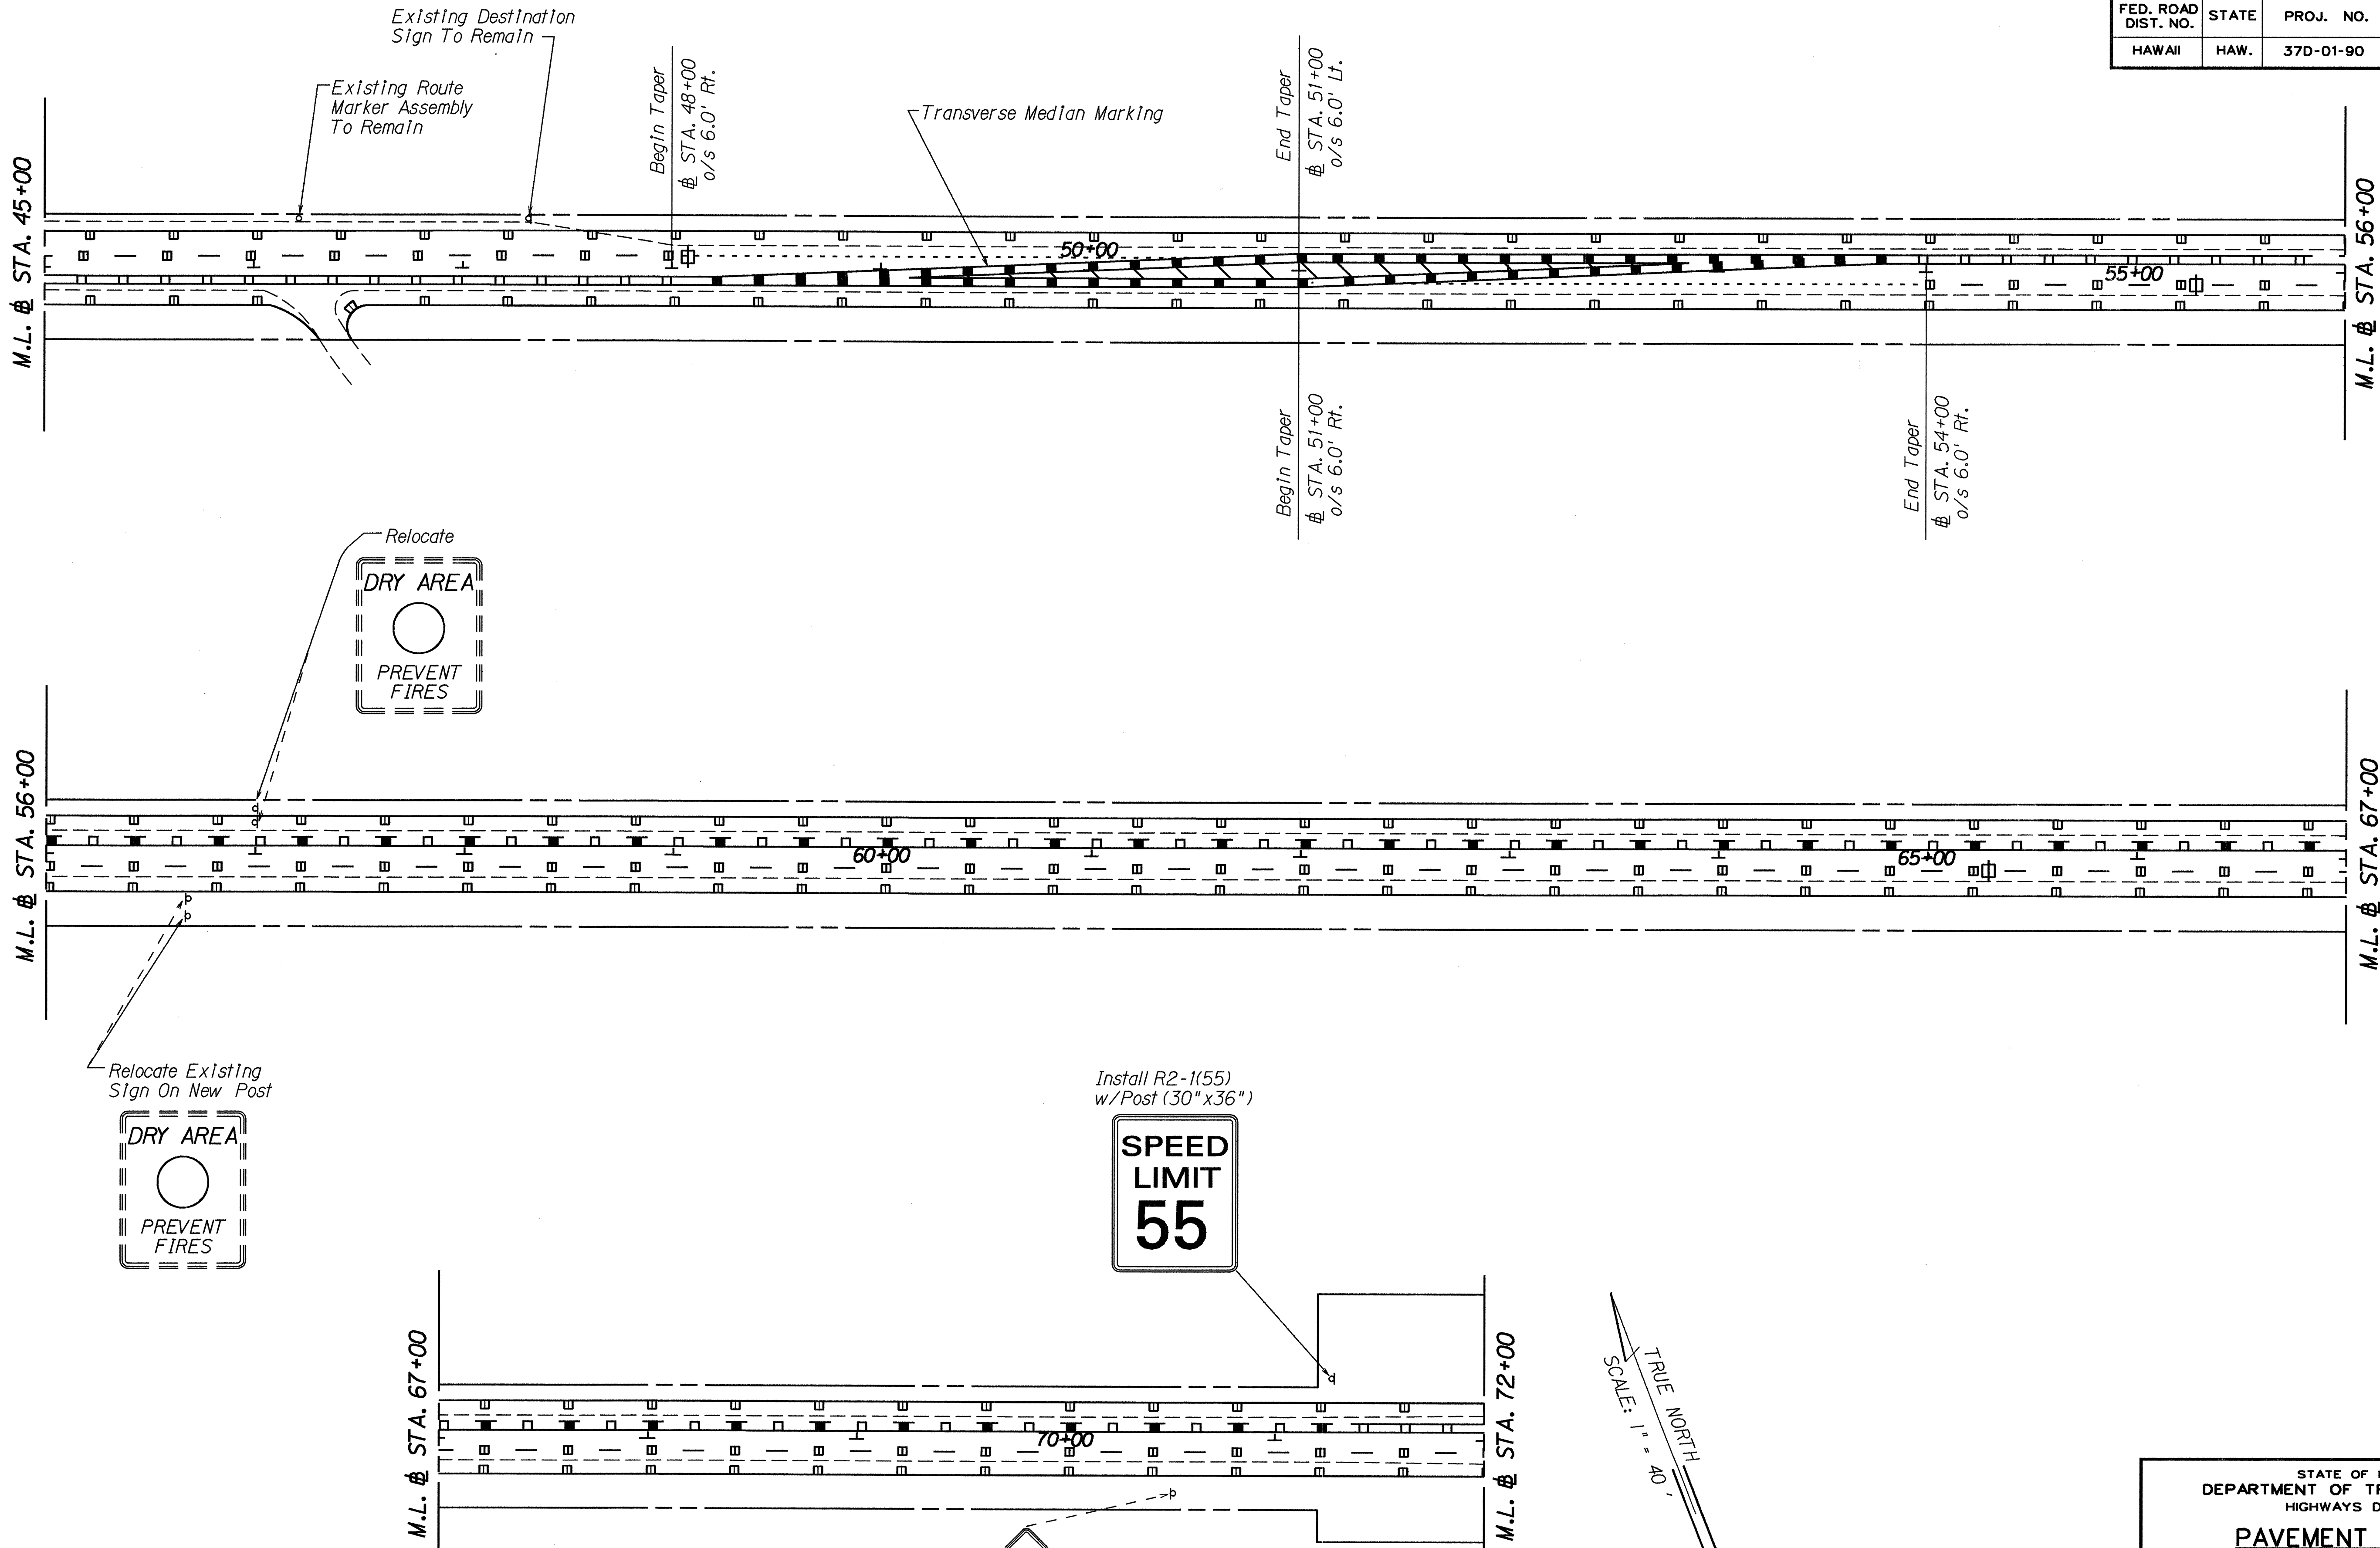

TRUE NORTH
SCALE: 1" = 40'

TRUE NORTH
SCALE: 1" = 40'

TRUE NORTH
SCALE: 1" = 40'

ORIGINAL PLAN	SURVEY PLOTTED BY	DATE
DRAWN BY		
DESIGNED BY		
CHECKED BY		
NOTE BOOK		
No.		

STATE OF HAWAII
DEPARTMENT OF TRANSPORTATION
HIGHWAYS DIVISION

**PAVEMENT MARKING
& SIGNING PLANS**

HALEAKALA HIGHWAY
TRUCK CLIMBING LANE
Hana Highway to Haliimaile Road
Project No. 37D-01-90

Scale: 1"=40' Date: June, 1990

SHEET No. T3 OF 17 SHEETS

