
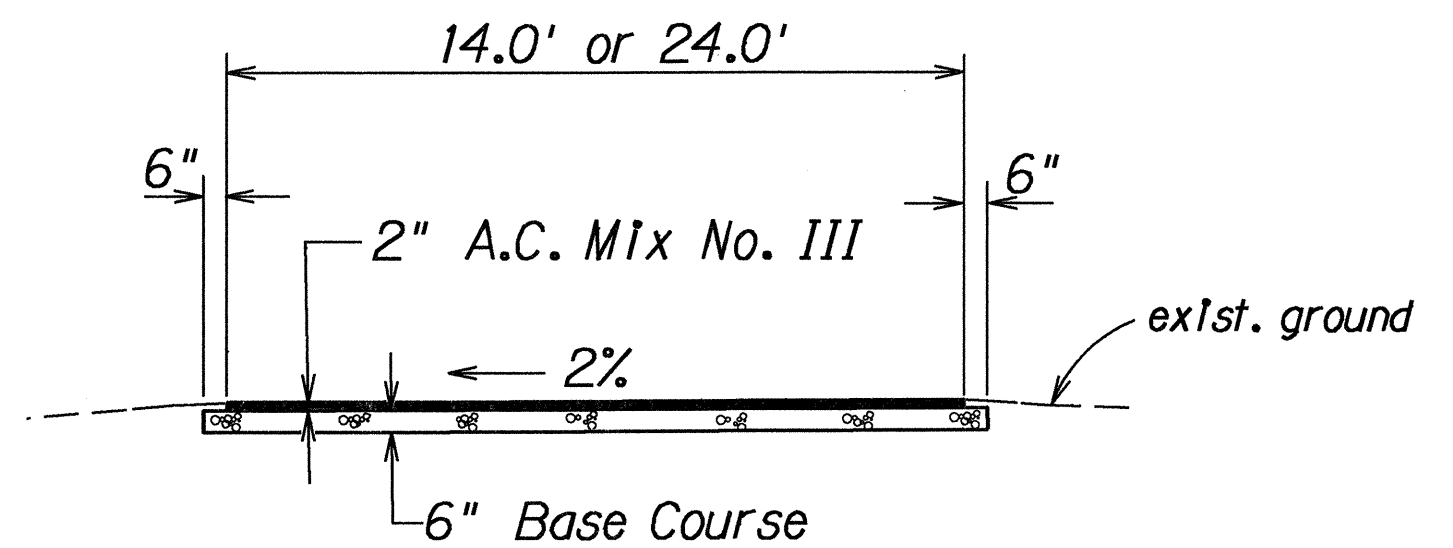


FED. ROAD DIST. NO.	STATE	PROJ. NO.	FISCAL YEAR	SHEET NO.	TOTAL SHEETS
HAWAII	HAW.	37C-02-90	1991	19	61

TRUE NORTH  
SCALE: 1" = 100'

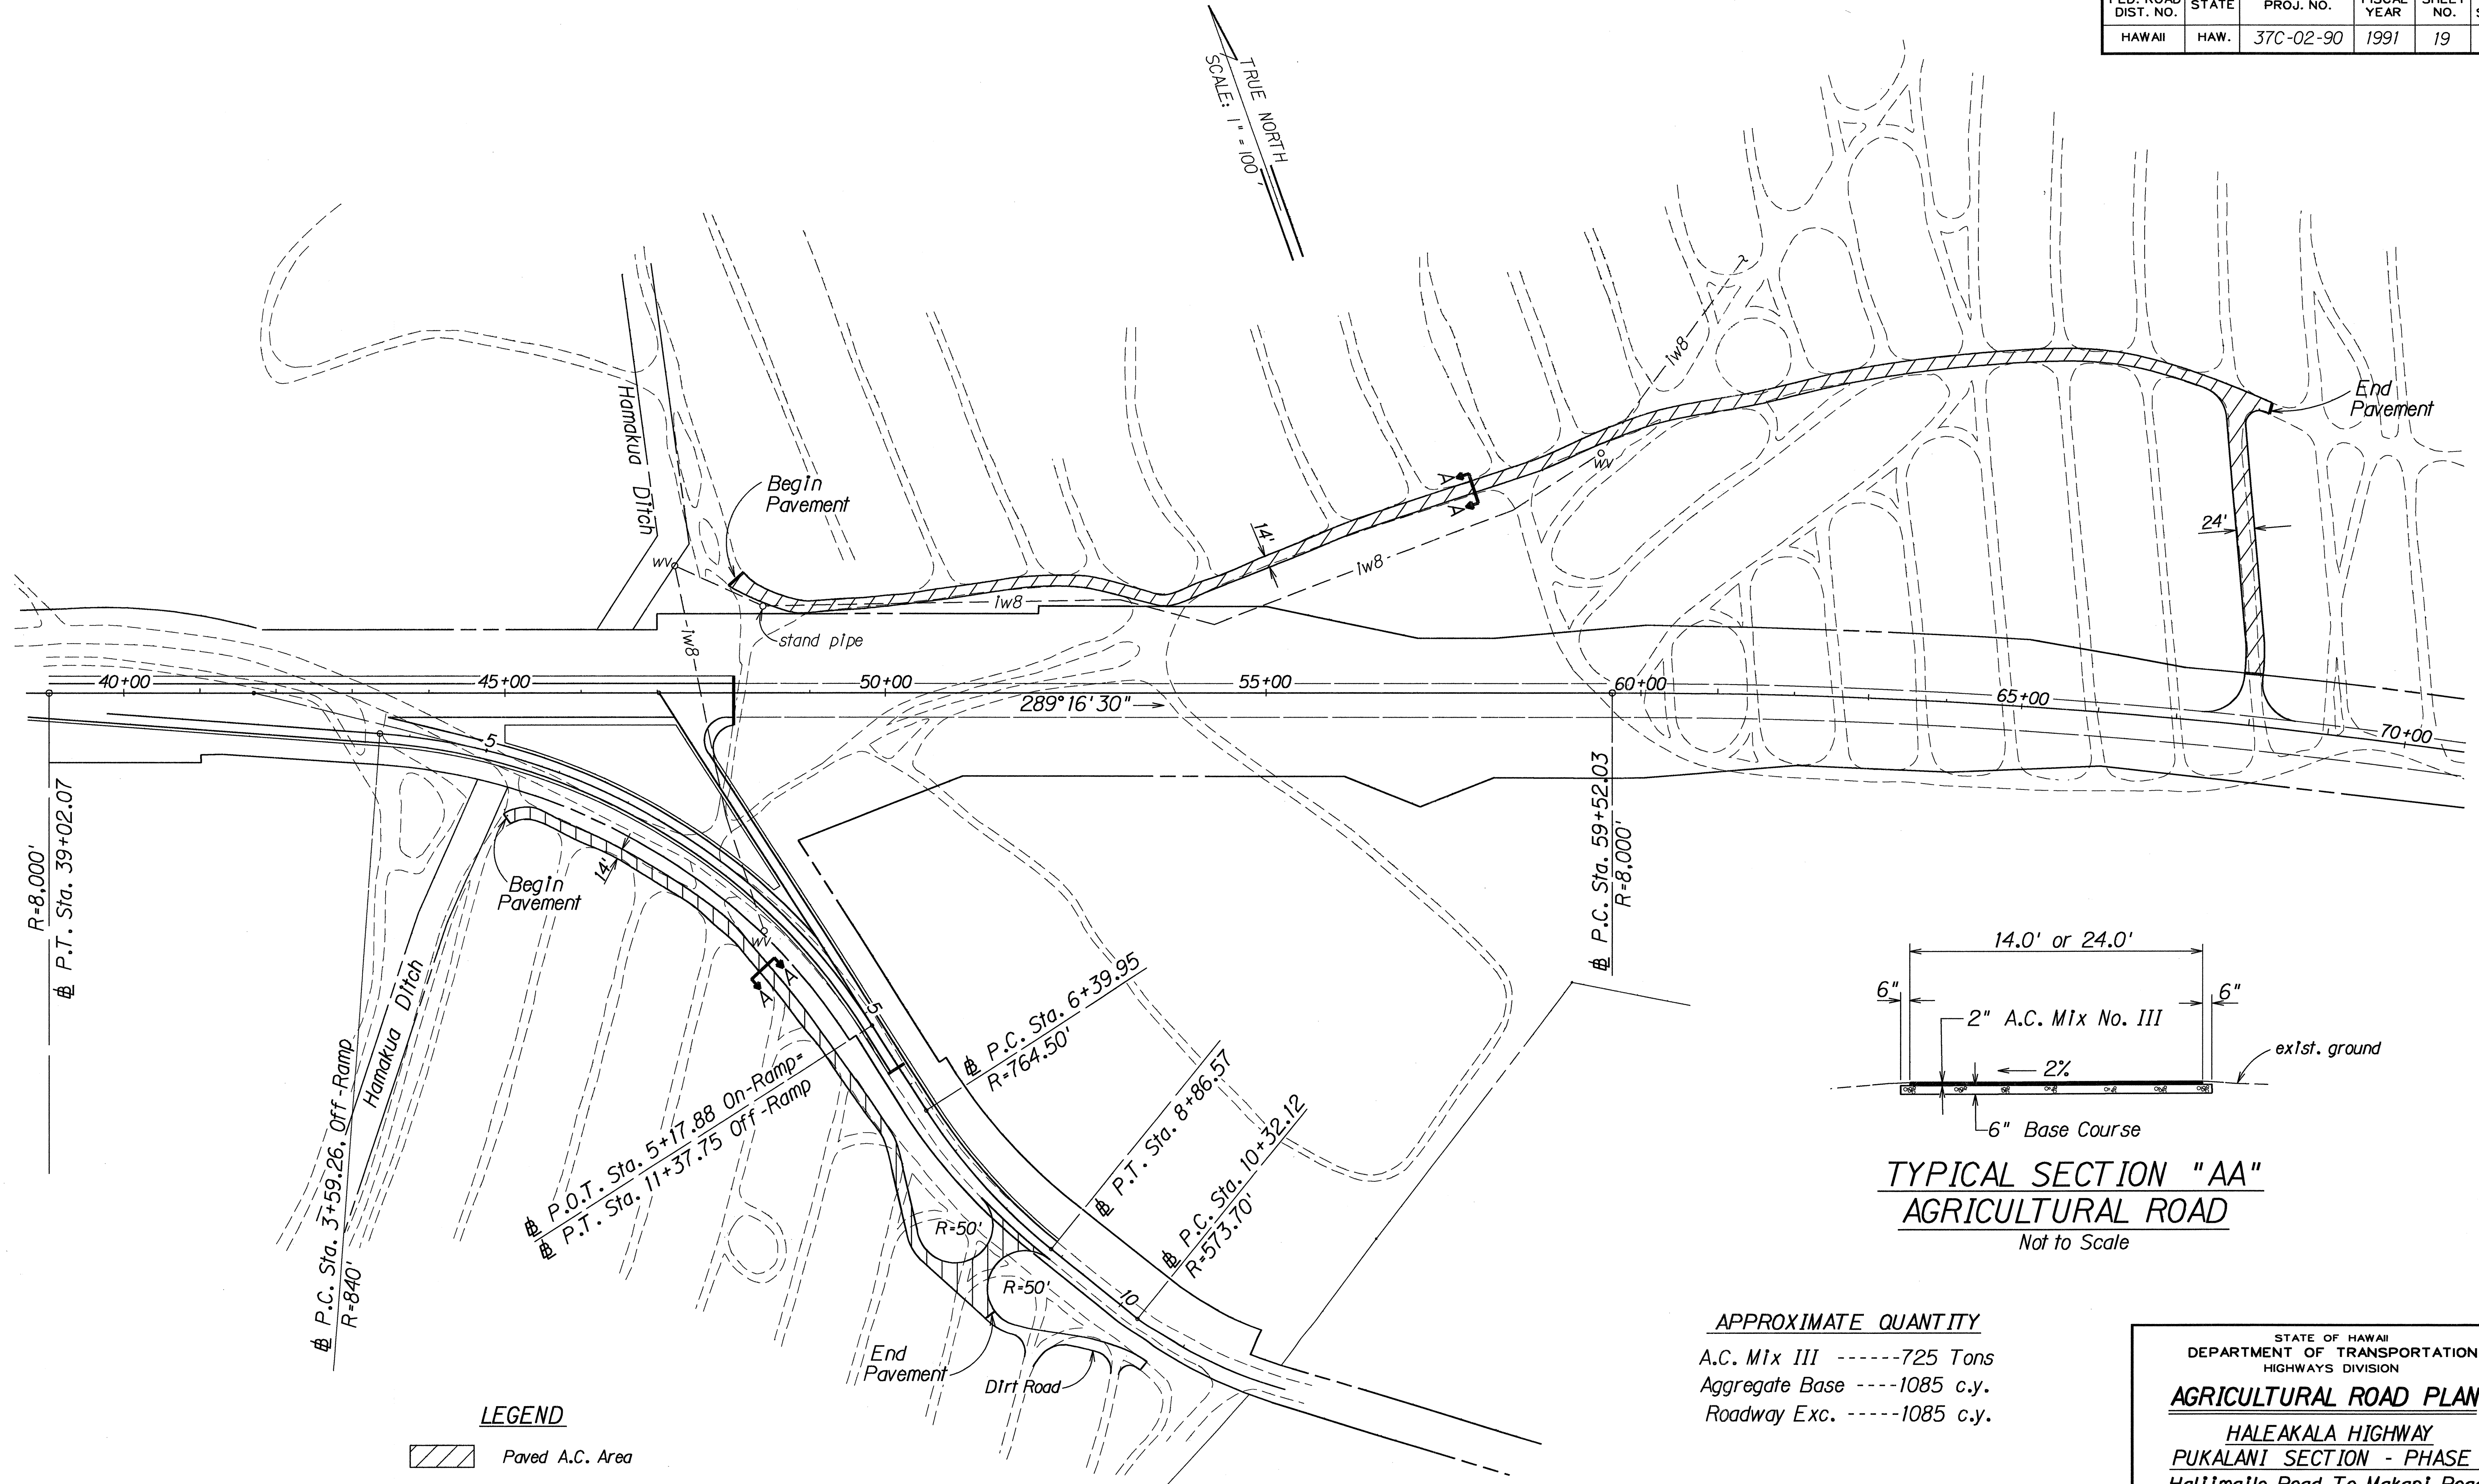

**APPROXIMATE QUANTITY**  
 A.C. M1x III -----725 Tons  
 Aggregate Base -----1085 c.y.  
 Roadway Exc. -----1085 c.y.

**LEGEND**  
 Paved A.C. Area

STATE OF HAWAII  
 DEPARTMENT OF TRANSPORTATION  
 HIGHWAYS DIVISION

**AGRICULTURAL ROAD PLAN**

HALEAKALA HIGHWAY  
 PUKALANI SECTION - PHASE I  
 Halimalle Road To Makani Road  
 PROJECT NO. 37C-02-90

Scale: 1" = 100' Date: Dec, 1990  
 SHEET No. 1 OF 1 SHEETS