


FED. ROAD DIST. NO.	STATE	FED. AID PROJ. NO.	FISCAL YEAR	SHEET NO.	TOTAL SHEETS
HAWAII	HAW.	37C-01-92	1992	24	66

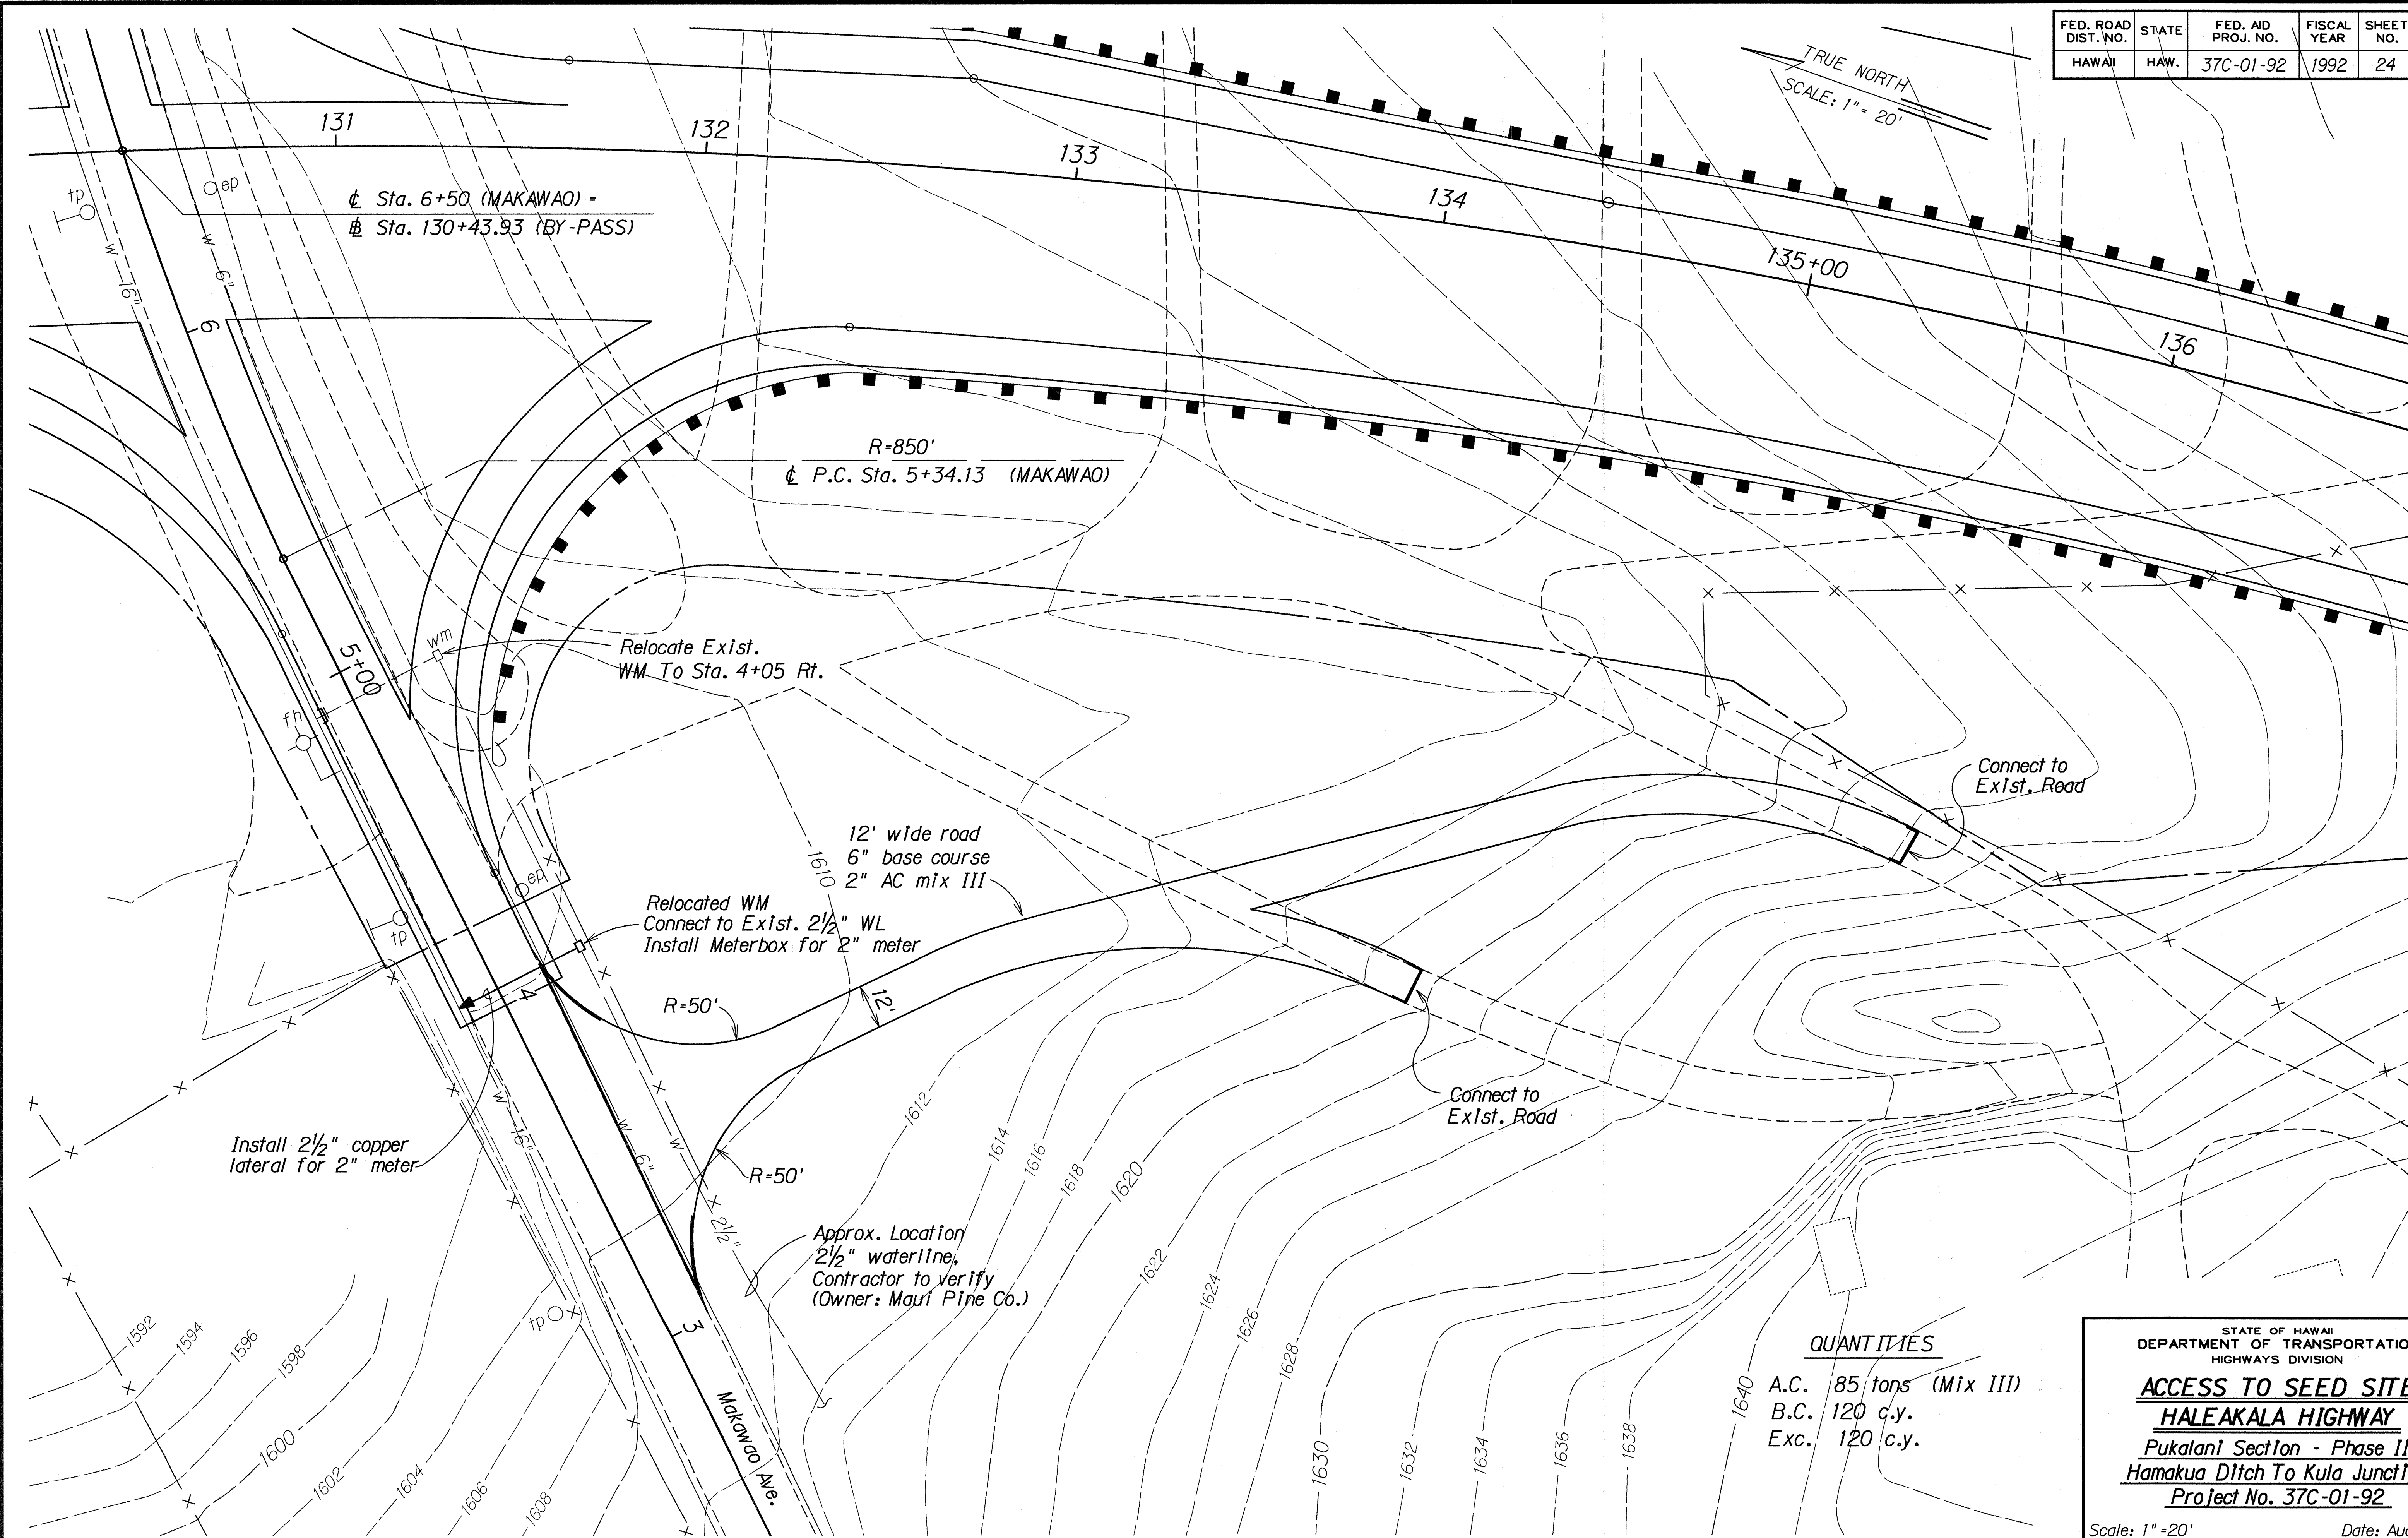

ORIGINAL PLAN	SURVEY PLOTTED BY	DATE
NOTE BOOK	DRAWN BY	
2pukarep2.dgn	DESIGNED BY	
	QUANTITIES BY	
	CHECKED BY	

QUANTITIES

A.C.	85 tons (Mix III)
B.C.	120 c.y.
Exc.	120 c.y.

STATE OF HAWAII
DEPARTMENT OF TRANSPORTATION
HIGHWAYS DIVISION

ACCESS TO SEED SITE
HALEAKALA HIGHWAY
Pukalani Section - Phase II
Hamakua Ditch To Kula Junction
Project No. 37C-01-92

Scale: 1" = 20' Date: Aug., 1991

SHEET No. 1 OF 1 SHEETS