
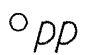



FED. ROAD DIST. NO.	STATE	PROJ. NO.	FISCAL YEAR	SHEET NO.	TOTAL SHEETS
HAWAII	HAW.	37E-01-93M	1993	3	26

GENERAL NOTES:

1. The scope of work for this project consists of resurfacing the existing roadway, constructing new shoulders, and installing pavement markings and signs.
2. The Contractor is reminded of the requirements of Subsection 108.01 - Subletting of Contract, which requires him to perform work amounting to not less than 50 percent of the total contract cost less deductible items. Non-compliance with this Subsection may be grounds for rejection of bid.
3. At the end of each day's work, the Contractor shall remove all equipment and other obstructions to permit free and safe passage of public traffic.
4. The existence and location of underground utilities, manholes, monuments and structures as shown on the plans are from the latest available data but the accuracy is not guaranteed. The encountering of other obstacles during the course of the work is possible. The Contractor shall be held liable for any damages incurred to the existing facilities and/or improvements as a result of his operations.
5. The Contractor shall notify the State in writing, two (2) weeks prior to starting paving operations.
6. The Contractor shall remove and dispose of all existing raised pavement markers prior to the overlaying of Asphalt Concrete. This work shall be paid for under Asphalt Concrete Pavement, Mix No. IV and will not be paid for separately.
7. The exact locations and limits or areas to be cold planed shall be determined in the field by the Engineer.
8. Cold Planed Transition shall be paid for under Asphalt Concrete Pavement, Mix No. IV.
9. All holes, depressions and wheel ruts shall be filled and compacted with Asphalt Concrete Pavement, Mix No. V prior to resurfacing. This work shall be paid for under Asphalt Concrete Pavement, Mix No. V.
10. Smooth riding connections shall be constructed at all limits of resurfacing including the beginning and end of project, connecting approaches, side streets and driveways as shown on the plans and/or as directed by the Engineer.
11. Contractor shall provide for access to and from all existing side streets at all times.
12. Dressed shoulders shall consist of cleaning, grubbing, grading, reshaping and compacting the unpaved shoulders with suitable excavation material as shown on the plans and/or as directed by the Engineer. This work shall be considered incidental to the various contract items.
13. The State intends to have construction completed in a safe and timely manner. Therefore, the Contractor shall coordinate his work with Contractor(s) for another project, Kula Highway Resurfacing, Kekaulike Avenue to Kula Sanatorium.

LEGEND

-  Resurfacing Limits
-  Existing Power Pole
-  Existing Sign

ORIGINAL PLAN	SURVEY PLOTTED BY	DATE
	DRAWN BY	
	DESIGNED BY	
	CHECKED BY	
	CHECKED BY	
NOTE BOOK		
N ^o .		

STATE OF HAWAII DEPARTMENT OF TRANSPORTATION HIGHWAYS DIVISION
GENERAL NOTES AND LEGEND
<u>KULA HIGHWAY RESURFACING</u> <u>Kula Sanatorium to Makena Road</u> <u>Project No. 37E-01-93M</u>
Date: April, 1993
SHEET No. 1 OF 1 SHEETS