

FED. ROAD DIST. NO.	STATE	FED. AID PROJ. NO.	FISCAL YEAR	SHEET NO.	TOTAL SHEETS
HAWAII	HAW.	STP-037-1(20)	1996	4	8



BITUMINOUS CURB, TYPE 6 NOTES:

1. The existing bituminous pavement surfaces shall be thoroughly swept and cleaned by compressed air. Apply tack coat prior to placing of the bituminous mixture.
2. Existing transverse/chevron markings shall remain. Markings within the bituminous curbs shall be removed or as directed by the Engineer.

LEGEND

- New 12" Stop Line and Crosswalk
- Remove Existing Pavement Markings
- R17-3 Install New Sign w/Posts. For details, see this sheet

TRUE NORTH
SCALE: 1" = 20'

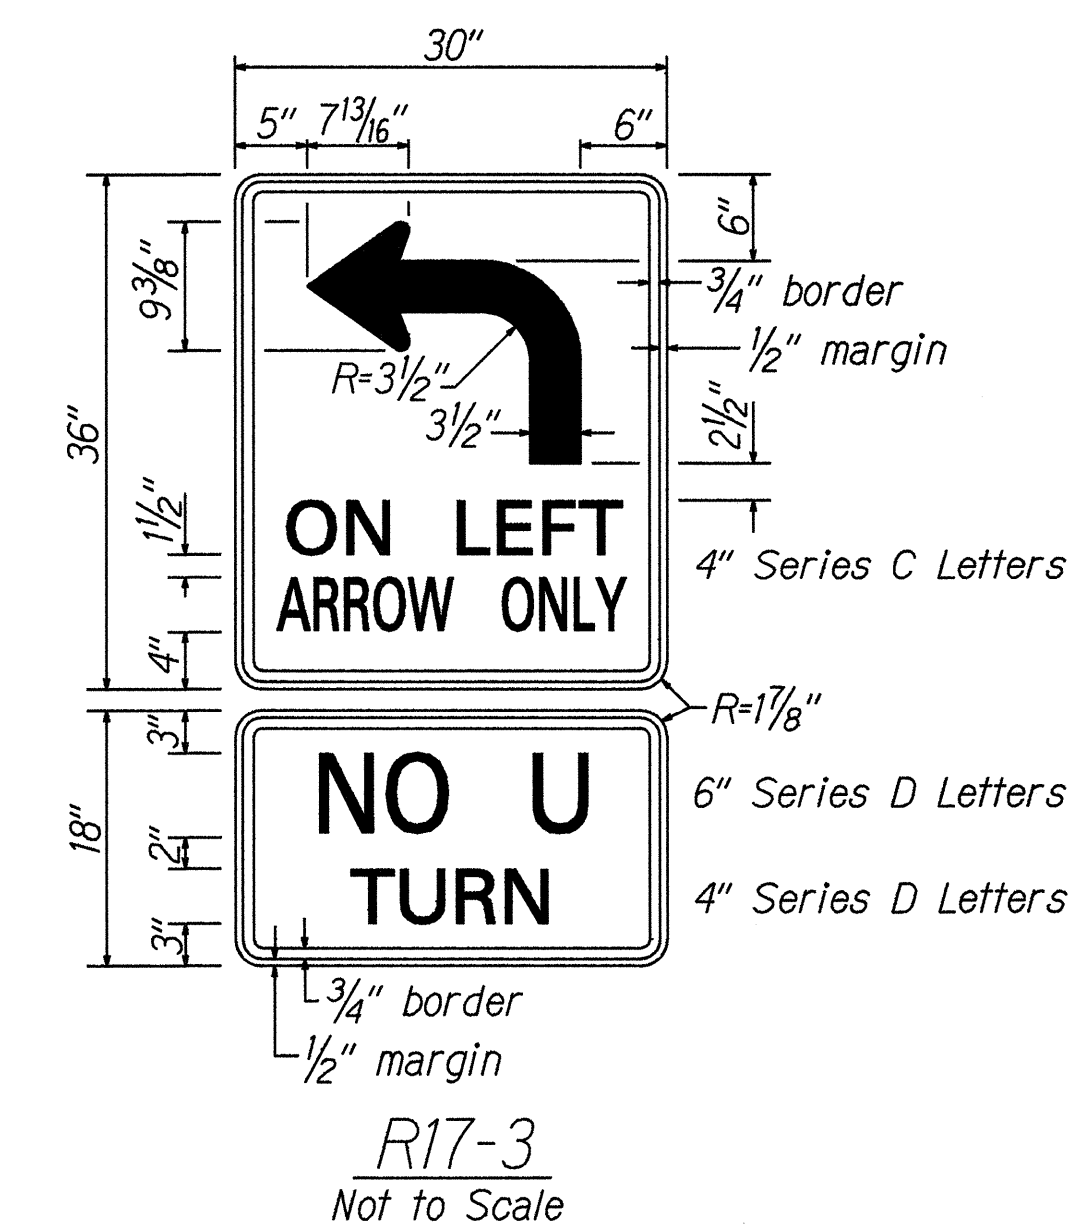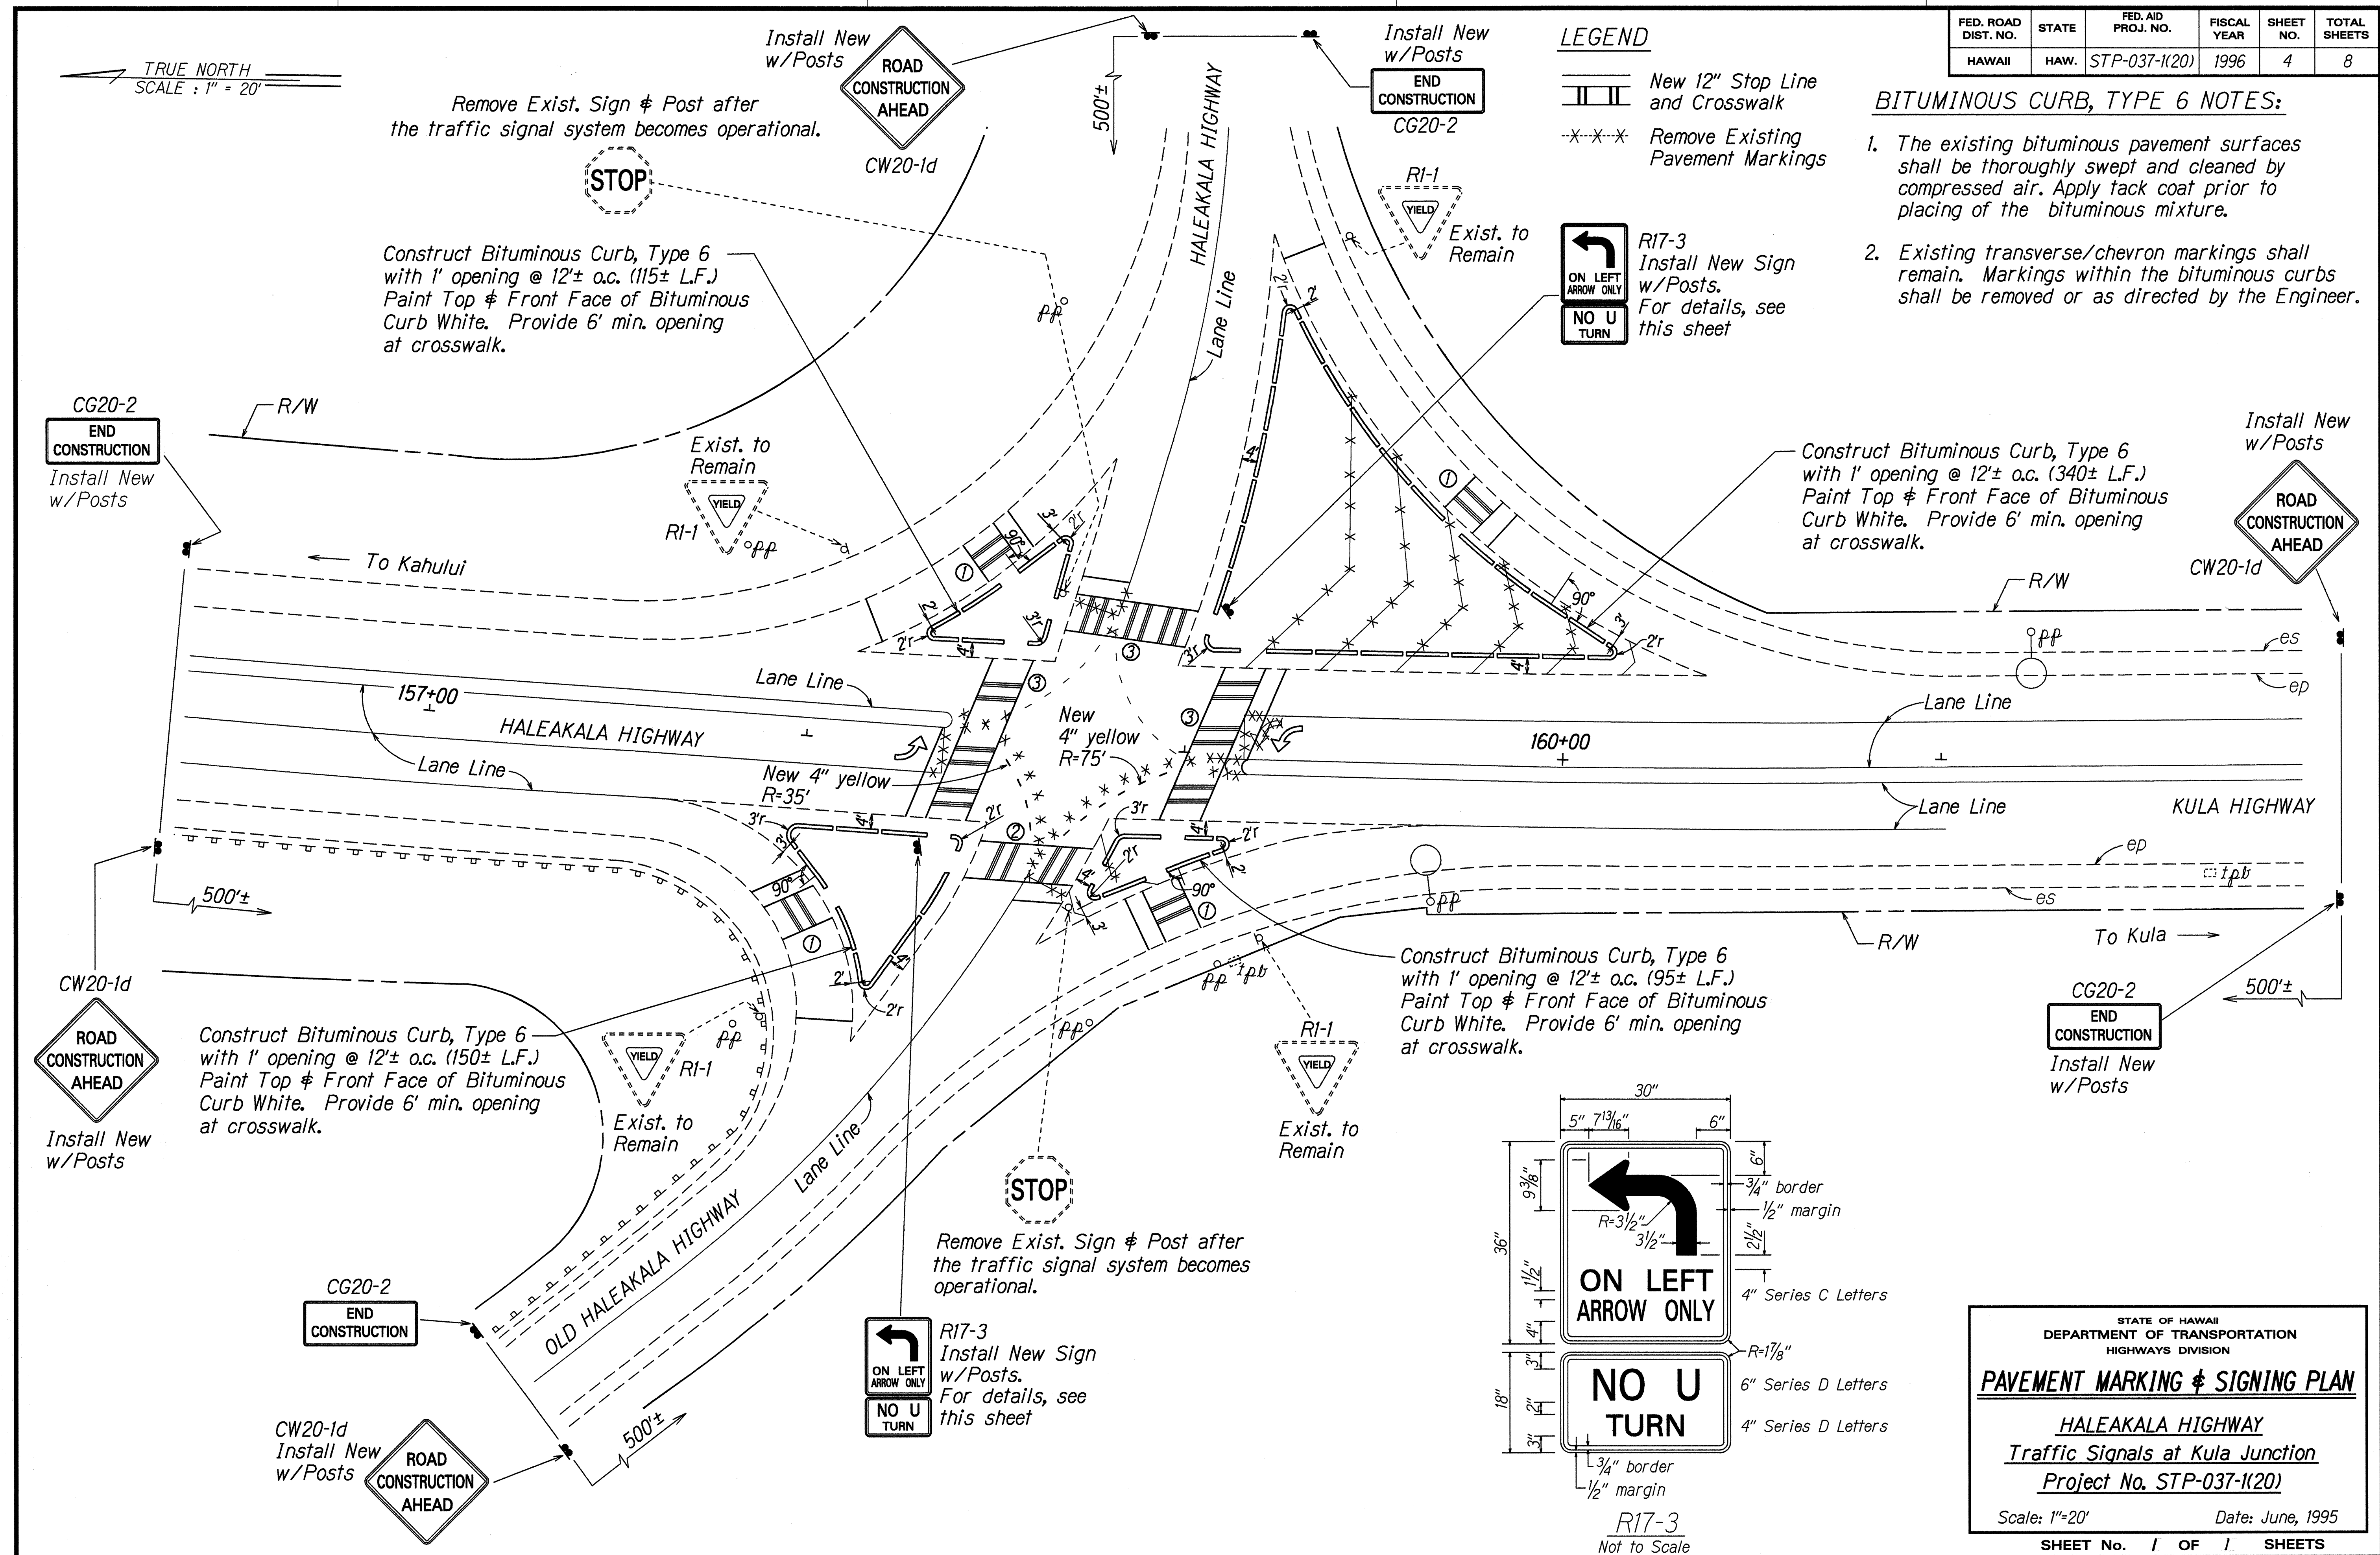

STATE OF HAWAII
DEPARTMENT OF TRANSPORTATION
HIGHWAYS DIVISION
PAVEMENT MARKING & SIGNING PLAN
HALEAKALA HIGHWAY
Traffic Signals at Kula Junction
Project No. STP-037-1(20)
Scale: 1"=20' Date: June, 1995
SHEET No. 1 OF 1 SHEETS

SURVEY PLOTTED BY	DATE
DRAWN BY	5/25/95
NOTED BY	
CHECKED BY	
ORIGINAL PLAN	
NOTES BOOK	
NOTES	
CHECKED BY	