


FED. ROAD DIST. NO.	STATE	PROJ. NO.	FISCAL YEAR	SHEET NO.	TOTAL SHEETS
HAWAII	HAW.	37CDE-01-00M	2000	14	37

TRUE NORTH
SCALE: 1" = 40'

BEGIN PROJECT
PROJECT NO. 37CDE-01-00M
STA. 106+41.80
N. 157093.30'
E. 1756040.71'

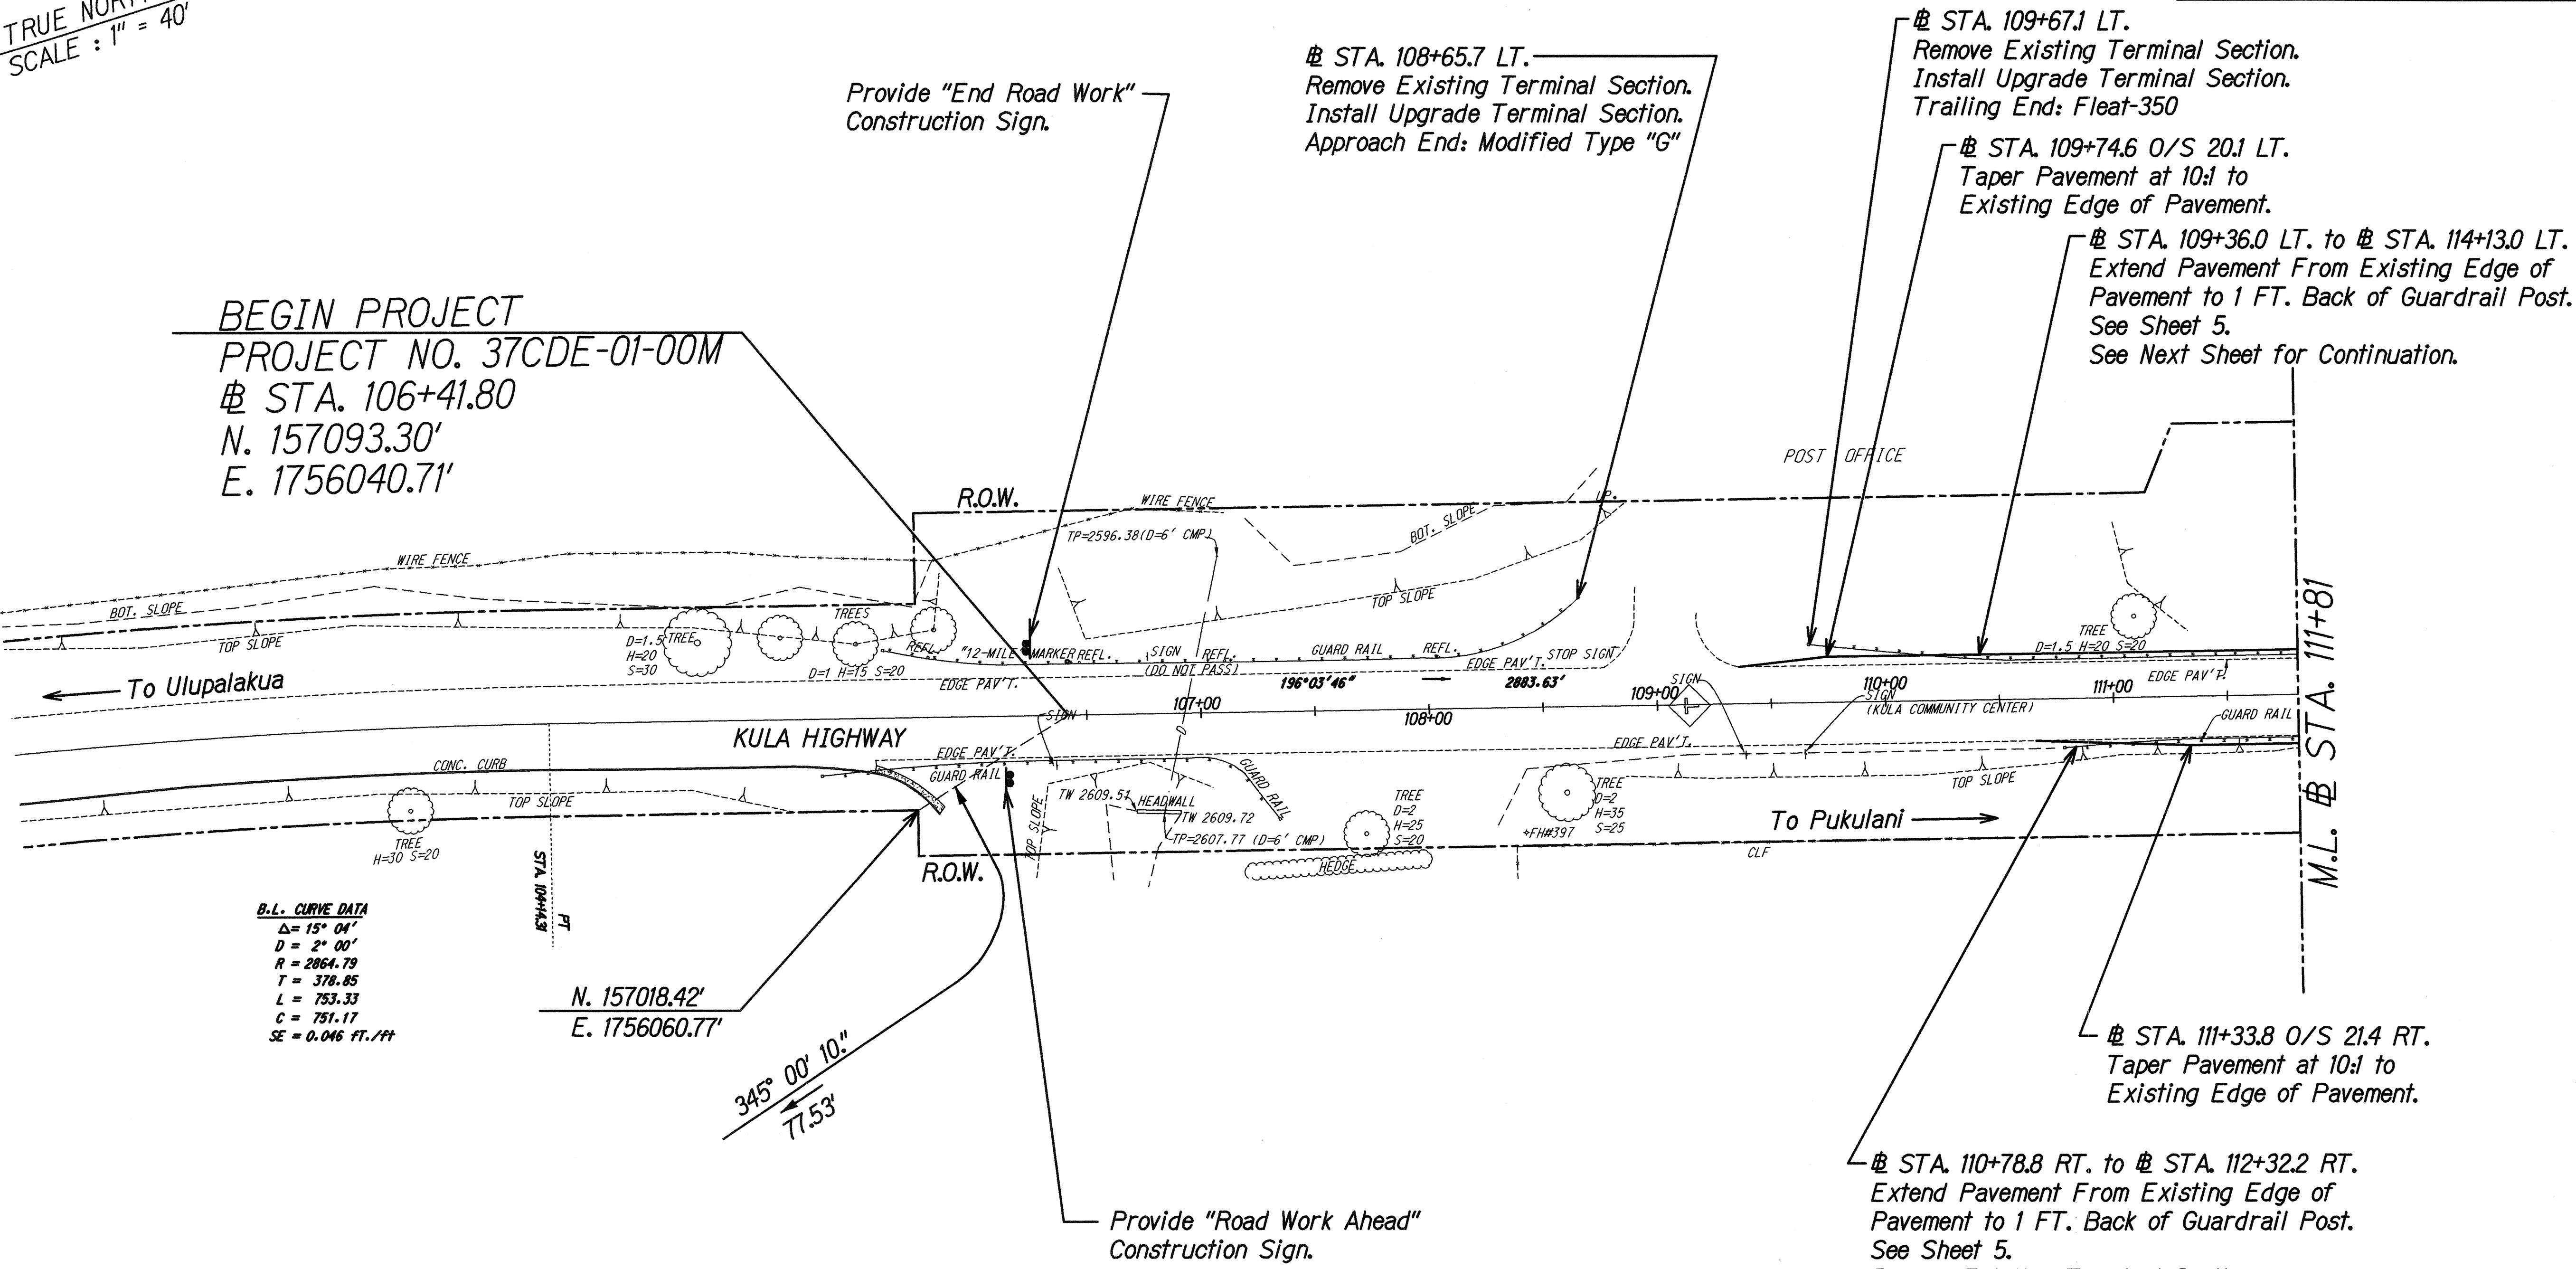

B.L. CURVE DATA
Δ = 15° 04'
D = 2° 00'
R = 2864.79
T = 378.85
L = 753.33
C = 751.17
SE = 0.046 FT./FT

N. 157018.42'
E. 1756060.77'
345° 00' 10."
77.53'

ORIGINAL PLAN	DATE
SURVEY PLOTTED BY	
DRAWN BY	
DESIGNED BY	
CHECKED BY	
DATE	




THIS WORK WAS PREPARED BY ME OR UNDER MY SUPERVISION AND CONSTRUCTION OF THIS PROJECT WILL BE UNDER MY OBSERVATION.
Corey H. Kopas
DATE: 6/01/00

STATE OF HAWAII
DEPARTMENT OF TRANSPORTATION
HIGHWAYS DIVISION
ROADWAY PLAN

KULA HIGHWAY
REPAIRS AND MAINTENANCE
PROJECT NO. 37CDE-01-00M
Scale: 1"=40' Date: April, 2000
SHEET No. 1 OF 23 SHEETS

FED. ROAD DIST. NO.	STATE	PROJ. NO.	FISCAL YEAR	SHEET NO.	TOTAL SHEETS
HAWAII	HAW.	37CDE-01-00M	2000	15	37

TRUE NORTH
SCALE : 1" = 40'

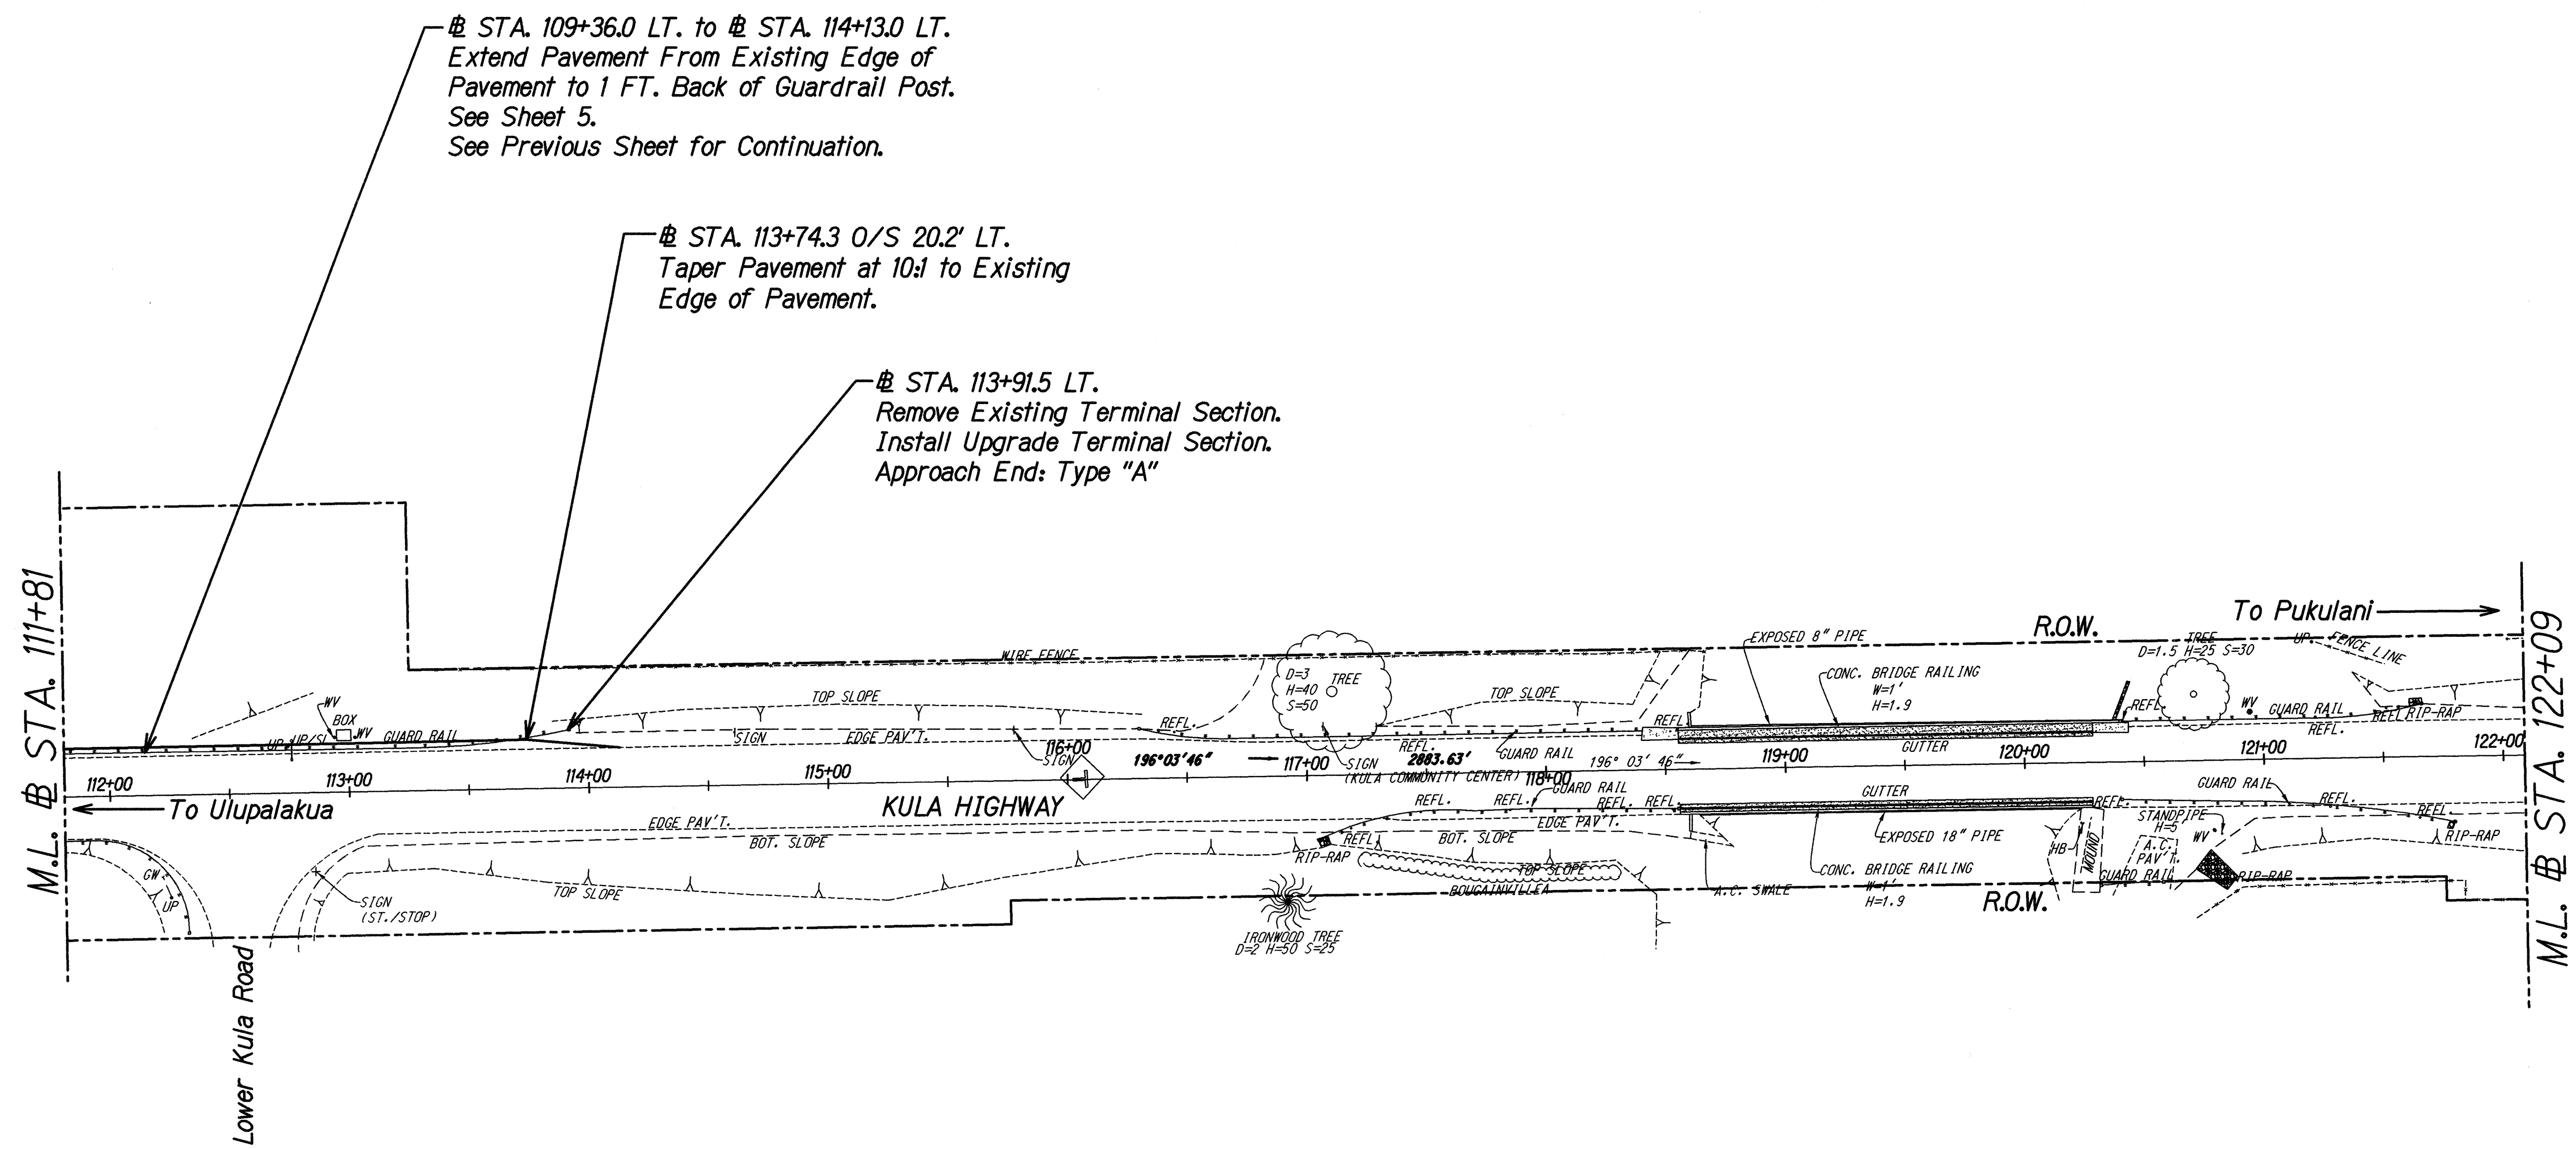

ORIGINAL PLAN	SURVEY PLOTTED BY	DATE
NOTED	DRAWN BY	
NOTED	CHECKED BY	
NOTED	QUANTITY BY	
NOTED	CHECKED BY	




THIS WORK WAS PREPARED BY ME OR UNDER MY SUPERVISION AND CONSTRUCTION OF THIS PROJECT WILL BE UNDER MY OBSERVATION.
DATE: 6/01/00

STATE OF HAWAII
DEPARTMENT OF TRANSPORTATION
HIGHWAYS DIVISION
ROADWAY PLAN


KULA HIGHWAY
REPAIRS AND MAINTENANCE
PROJECT NO. 37CDE-01-00M
Scale: 1"=40' Date: April, 2000
SHEET No. 2 OF 23 SHEETS

FED. ROAD DIST. NO.	STATE	PROJ. NO.	FISCAL YEAR	SHEET NO.	TOTAL SHEETS
HAWAII	HAW.	37CDE-01-00M	2000	16	37

TRUE NORTH
SCALE : 1" = 40'

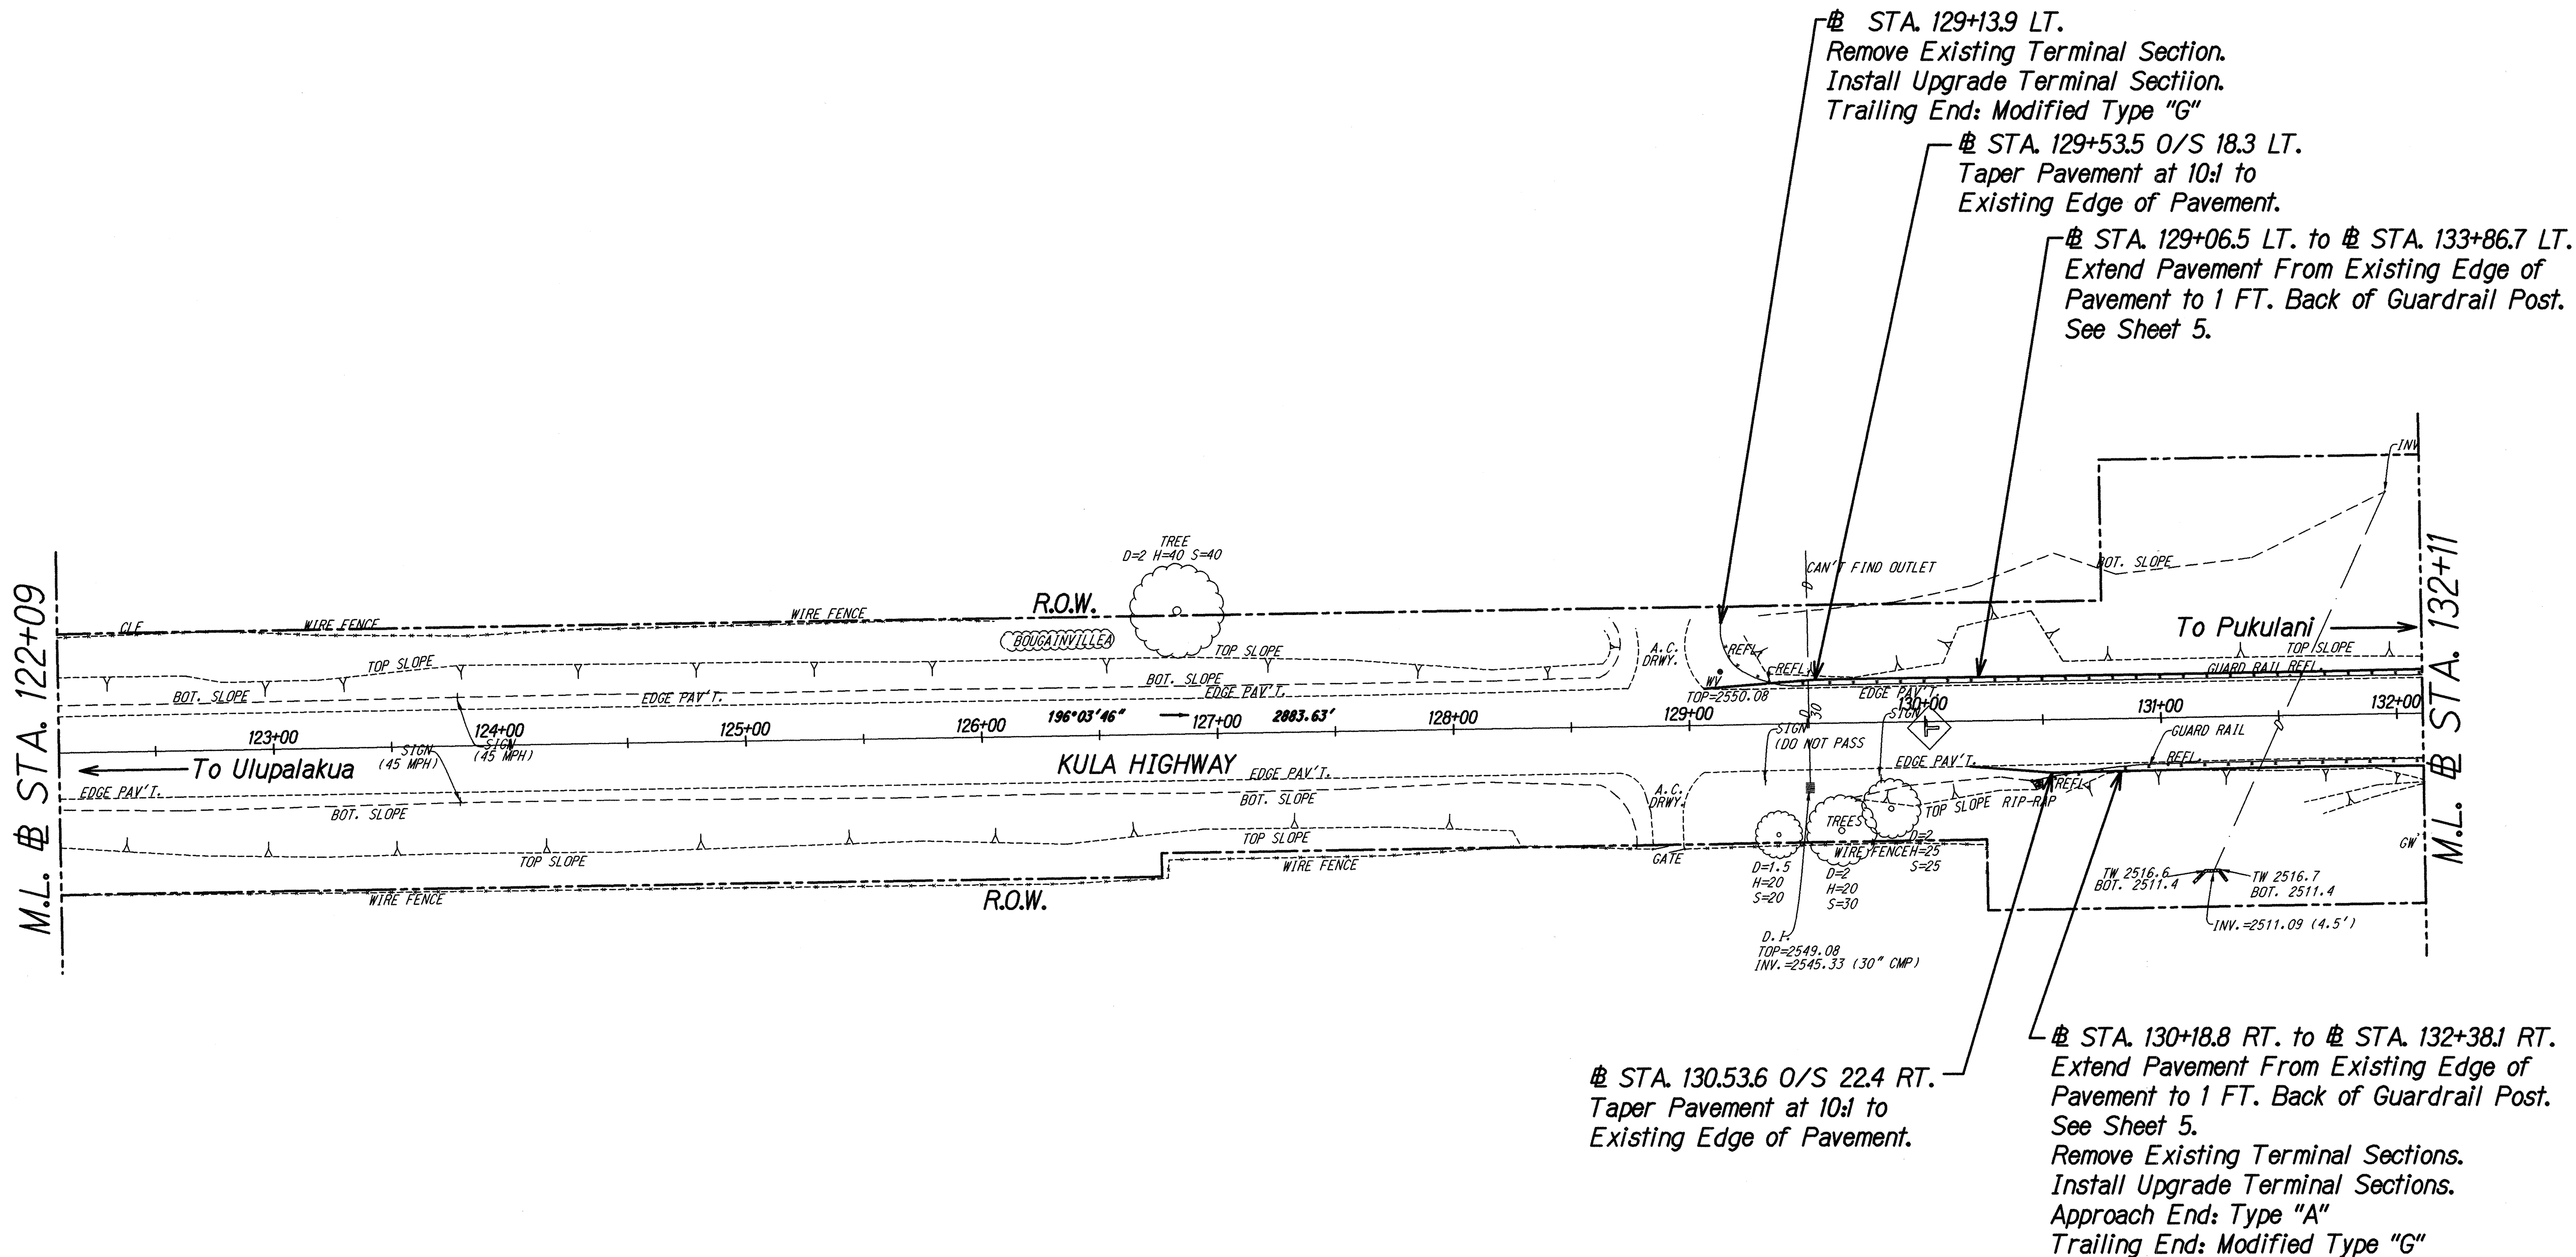

SURVEY PLOTTED BY	DATE
DRAWN BY	
DESIGNED BY	
CHECKED BY	
NOTED BY	
DATE	

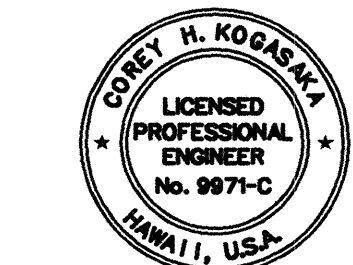


THIS WORK WAS PREPARED BY ME OR UNDER MY SUPERVISION AND CONSTRUCTION OF THIS PROJECT WILL BE UNDER MY OBSERVATION.
Corey H. Kowasch
DATE: 6/01/00

STATE OF HAWAII
DEPARTMENT OF TRANSPORTATION
HIGHWAYS DIVISION
ROADWAY PLAN

KULA HIGHWAY
REPAIRS AND MAINTENANCE
PROJECT NO. 37CDE-01-00M
Scale: 1"=40' Date: April, 2000
SHEET No. 3 OF 23 SHEETS

FED. ROAD DIST. NO.	STATE	PROJ. NO.	FISCAL YEAR	SHEET NO.	TOTAL SHEETS
HAWAII	HAW.	37CDE-01-00M	2000	18	37

TRUE NORTH
SCALE : 1" = 40'

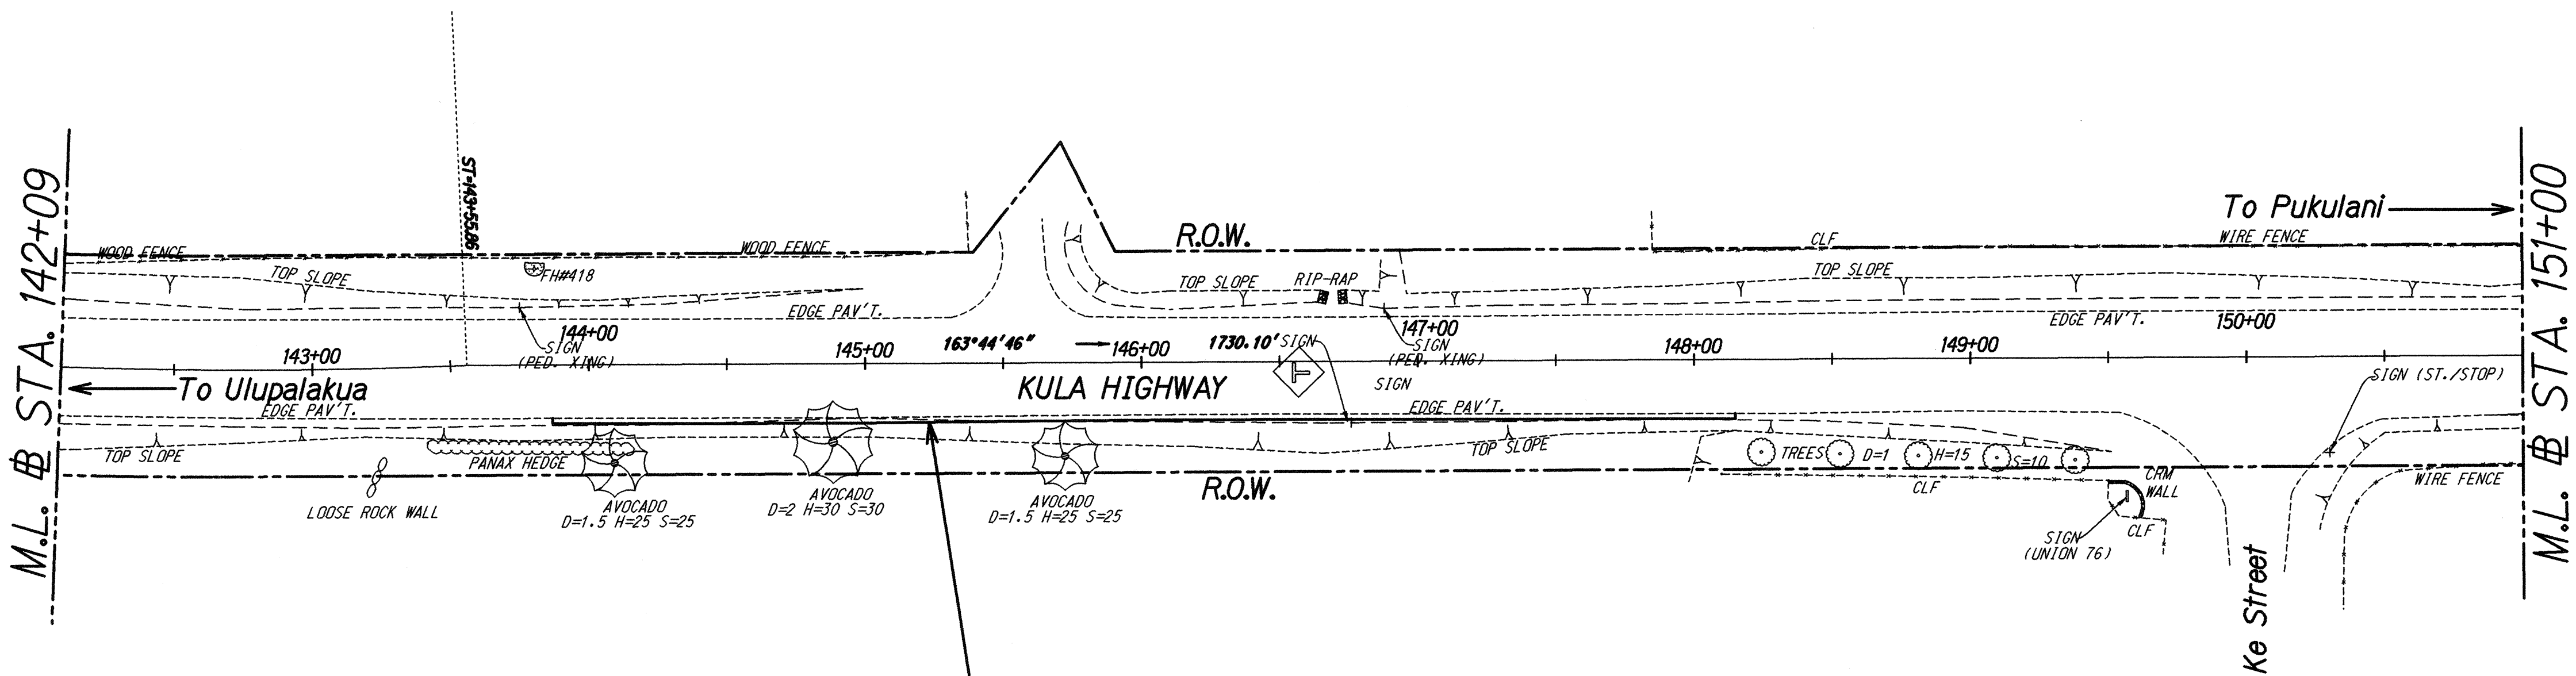

± STA. 143+86.8 to ± STA. 148+14.8
Provide 2' Wide Bituminous Gutter.
Match Back of Gutter with
Existing Ground.
See Sheet 10.

DESIGNED BY	DATE
DRAWN BY	
CHECKED BY	
NOTED BY	
DATE	




THIS WORK WAS PREPARED BY ME OR UNDER
MY SUPERVISION AND CONSTRUCTION OF THIS
PROJECT WILL BE UNDER MY OBSERVATION.
Corey H. Kogasaka
DATE: 6/01/00

STATE OF HAWAII
DEPARTMENT OF TRANSPORTATION
HIGHWAYS DIVISION
ROADWAY PLAN

KULA HIGHWAY
REPAIRS AND MAINTENANCE
PROJECT NO. 37CDE-01-00M
Scale: 1"=40' Date: April, 2000
SHEET No. 5 OF 23 SHEETS

FED. ROAD DIST. NO.	STATE	PROJ. NO.	FISCAL YEAR	SHEET NO.	TOTAL SHEETS
HAWAII	HAW.	37CDE-01-00M	2000	19	37

TRUE NORTH
SCALE : 1" = 40'

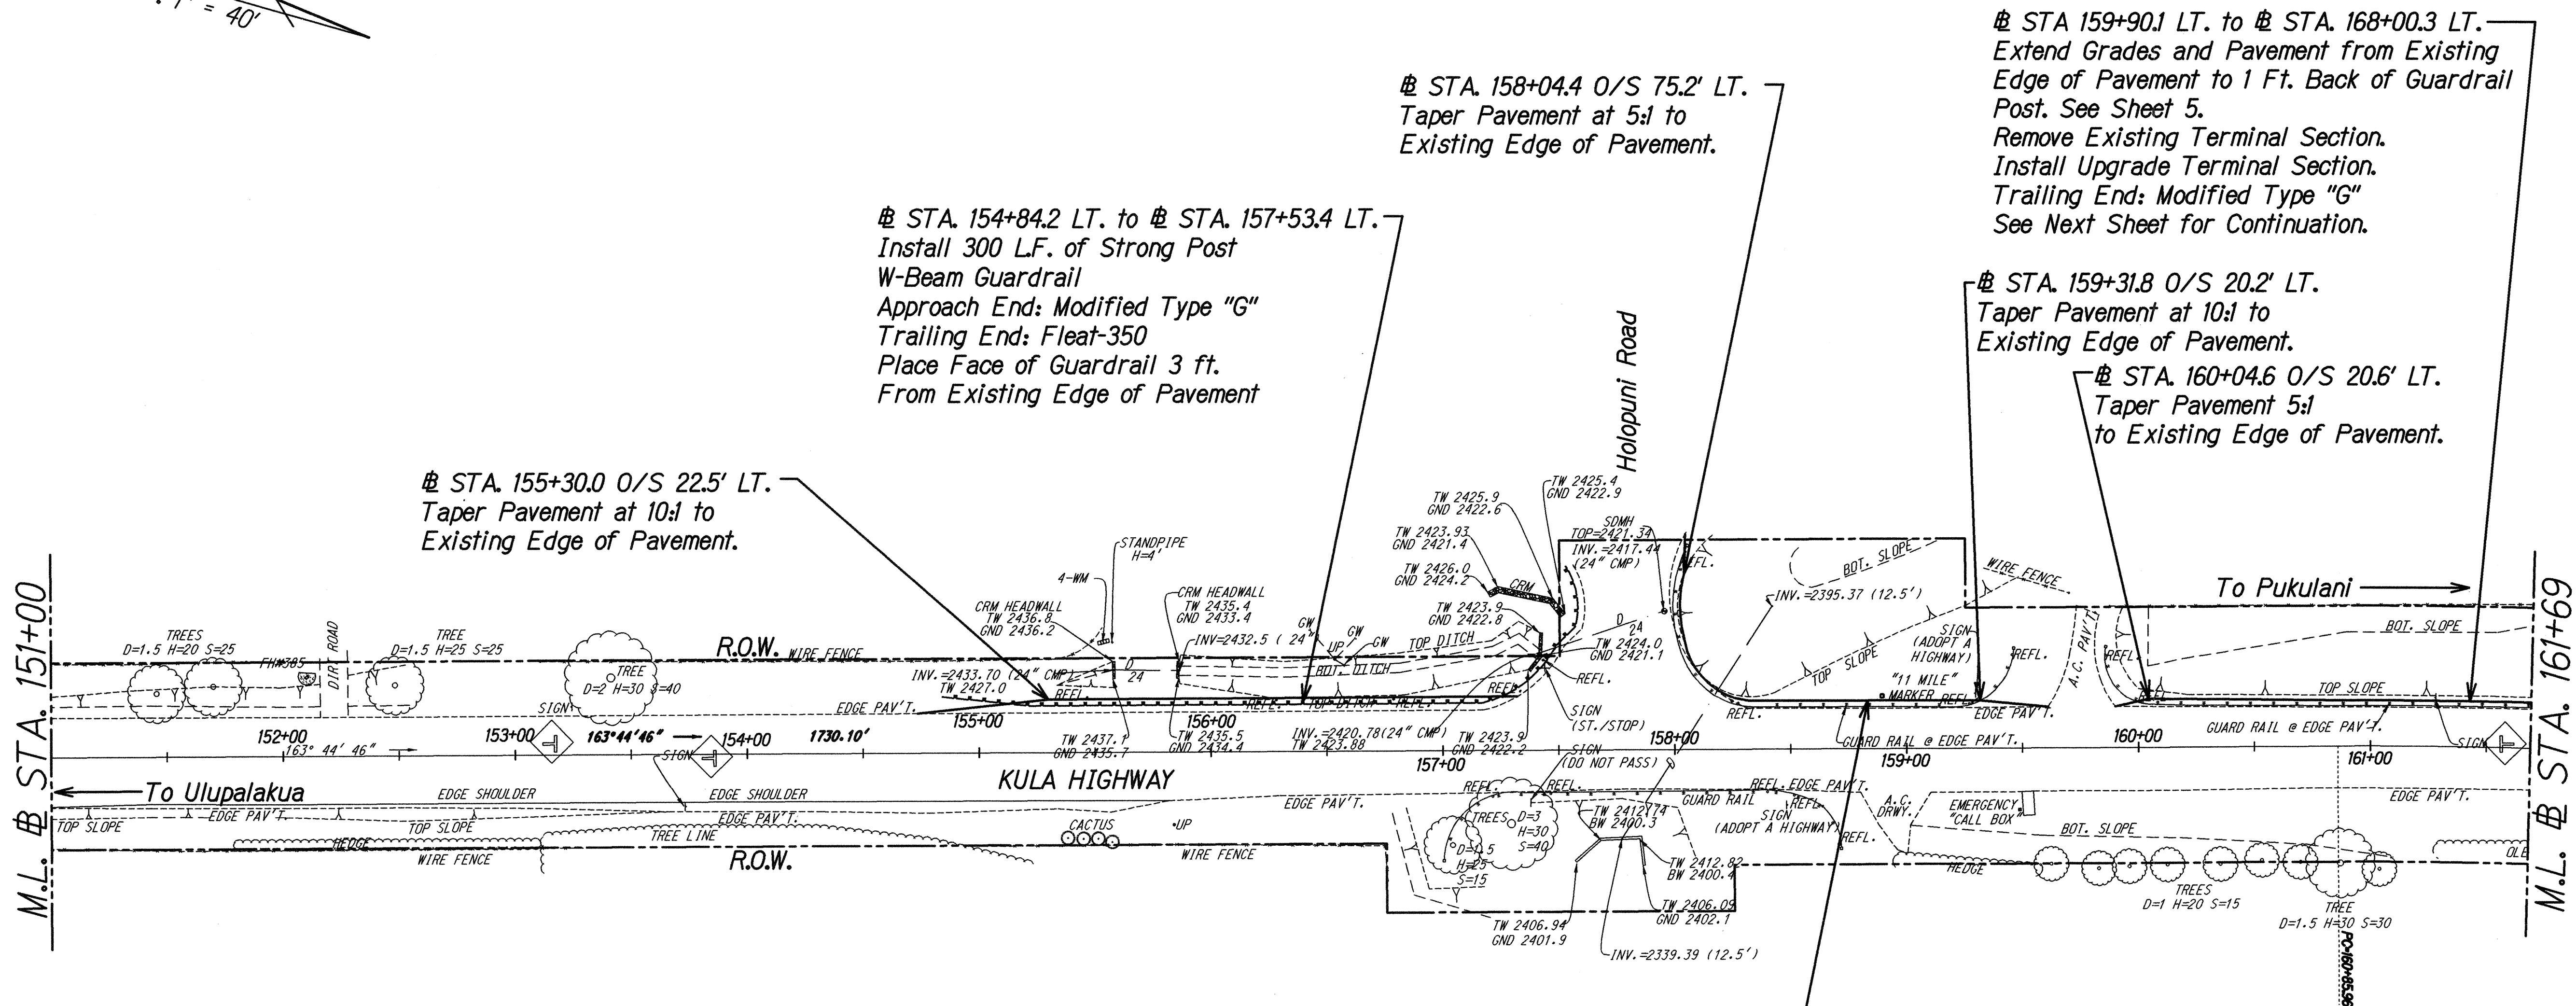

⊕ STA. 158+04.9 LT. to ⊕ STA. 159+61.1 LT.
Extend Grades and Pavement from Existing
Edge of Pavement to 1 Ft. Back of
Guardrail Post. See Sheet 5.
Remove Existing Terminal Section.
Approach End: Modified Type "G"
Trailing End: Modified Type "G"

SURVEY PLOTTED BY	DATE
DRAWN BY	
CHECKED BY	
DESIGNED BY	
QUANTITIES BY	
CHECKED BY	

6/15/00 Added Guardrail
Added Tapered Pavement

DATE REVISION




THIS WORK WAS PREPARED BY ME OR UNDER
MY SUPERVISION AND CONSTRUCTION OF THIS
PROJECT WILL BE UNDER MY OBSERVATION.
Corey H. Kobas
DATE: 6/16/00

STATE OF HAWAII
DEPARTMENT OF TRANSPORTATION
HIGHWAYS DIVISION
ROADWAY PLAN

KULA HIGHWAY
REPAIRS AND MAINTENANCE
PROJECT NO. 37CDE-01-00M
Scale: 1"=40' Date: April, 2000
SHEET No. 6 OF 23 SHEETS

FED. ROAD DIST. NO.	STATE	PROJ. NO.	FISCAL YEAR	SHEET NO.	TOTAL SHEETS
HAWAII	HAW.	37CDE-01-00M	2000	20	37

TRUE NORTH
SCALE : 1" = 40'

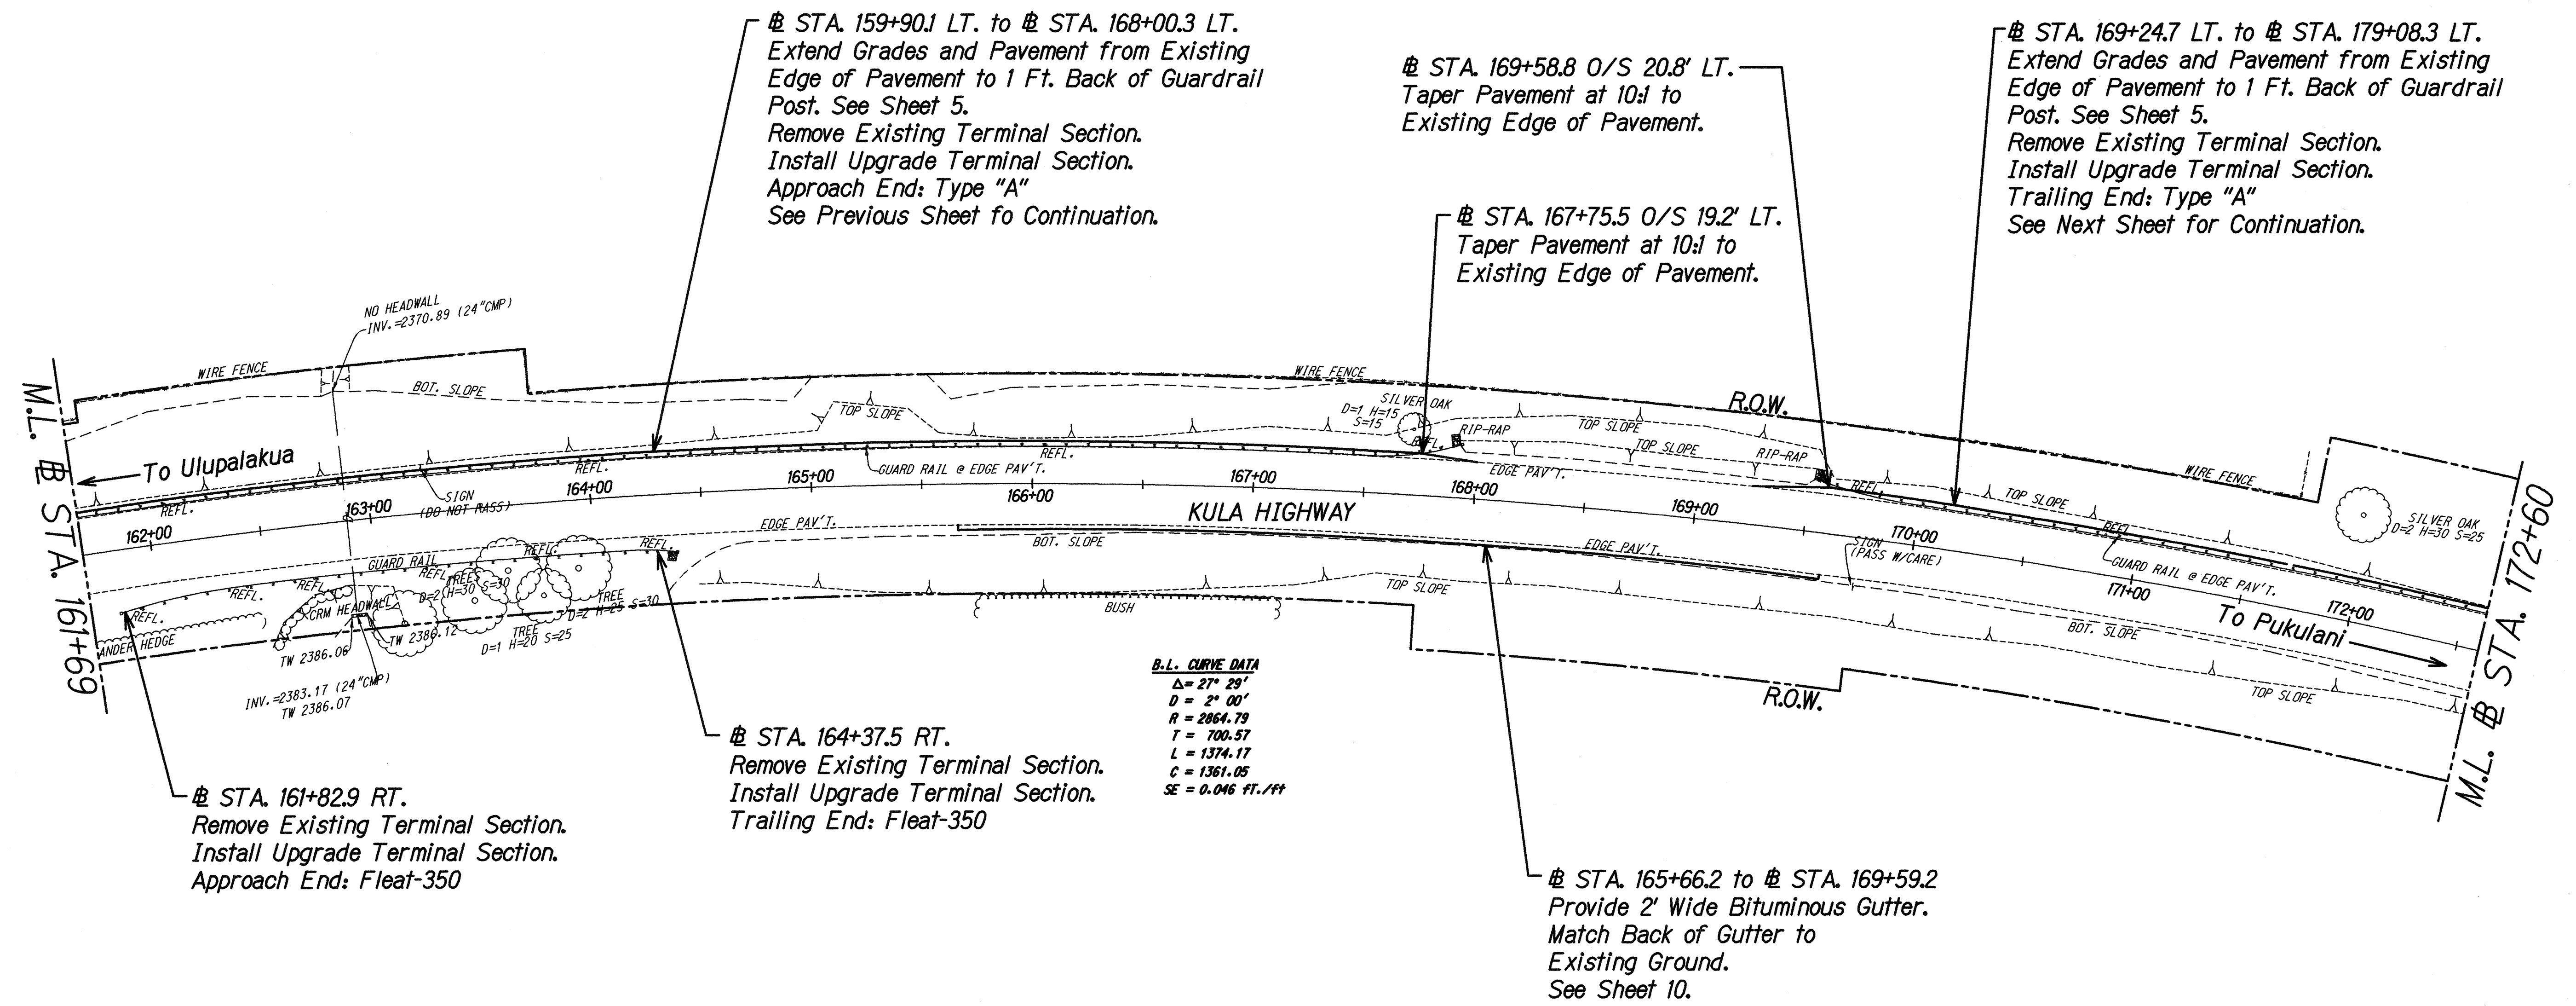

DESIGNED BY	DATE
DRAWN BY	
CHECKED BY	
NOTED BY	
DATE	


CORREY H. KOGASAKI
 LICENSED PROFESSIONAL ENGINEER
 No. 9971-C
 HAWAII, U.S.A.
 DATE: 6/11/00

STATE OF HAWAII
 DEPARTMENT OF TRANSPORTATION
 HIGHWAYS DIVISION
ROADWAY PLAN

 KULA HIGHWAY
 REPAIRS AND MAINTENANCE
 PROJECT NO. 37CDE-01-00M
 Scale: 1"=40' Date: April, 2000
 SHEET No. 7 OF 23 SHEETS

FED. ROAD DIST. NO.	STATE	PROJ. NO.	FISCAL YEAR	SHEET NO.	TOTAL SHEETS
HAWAII	HAW.	37CDE-01-00M	2000	21	37

TRUE NORTH
SCALE : 1" = 40'

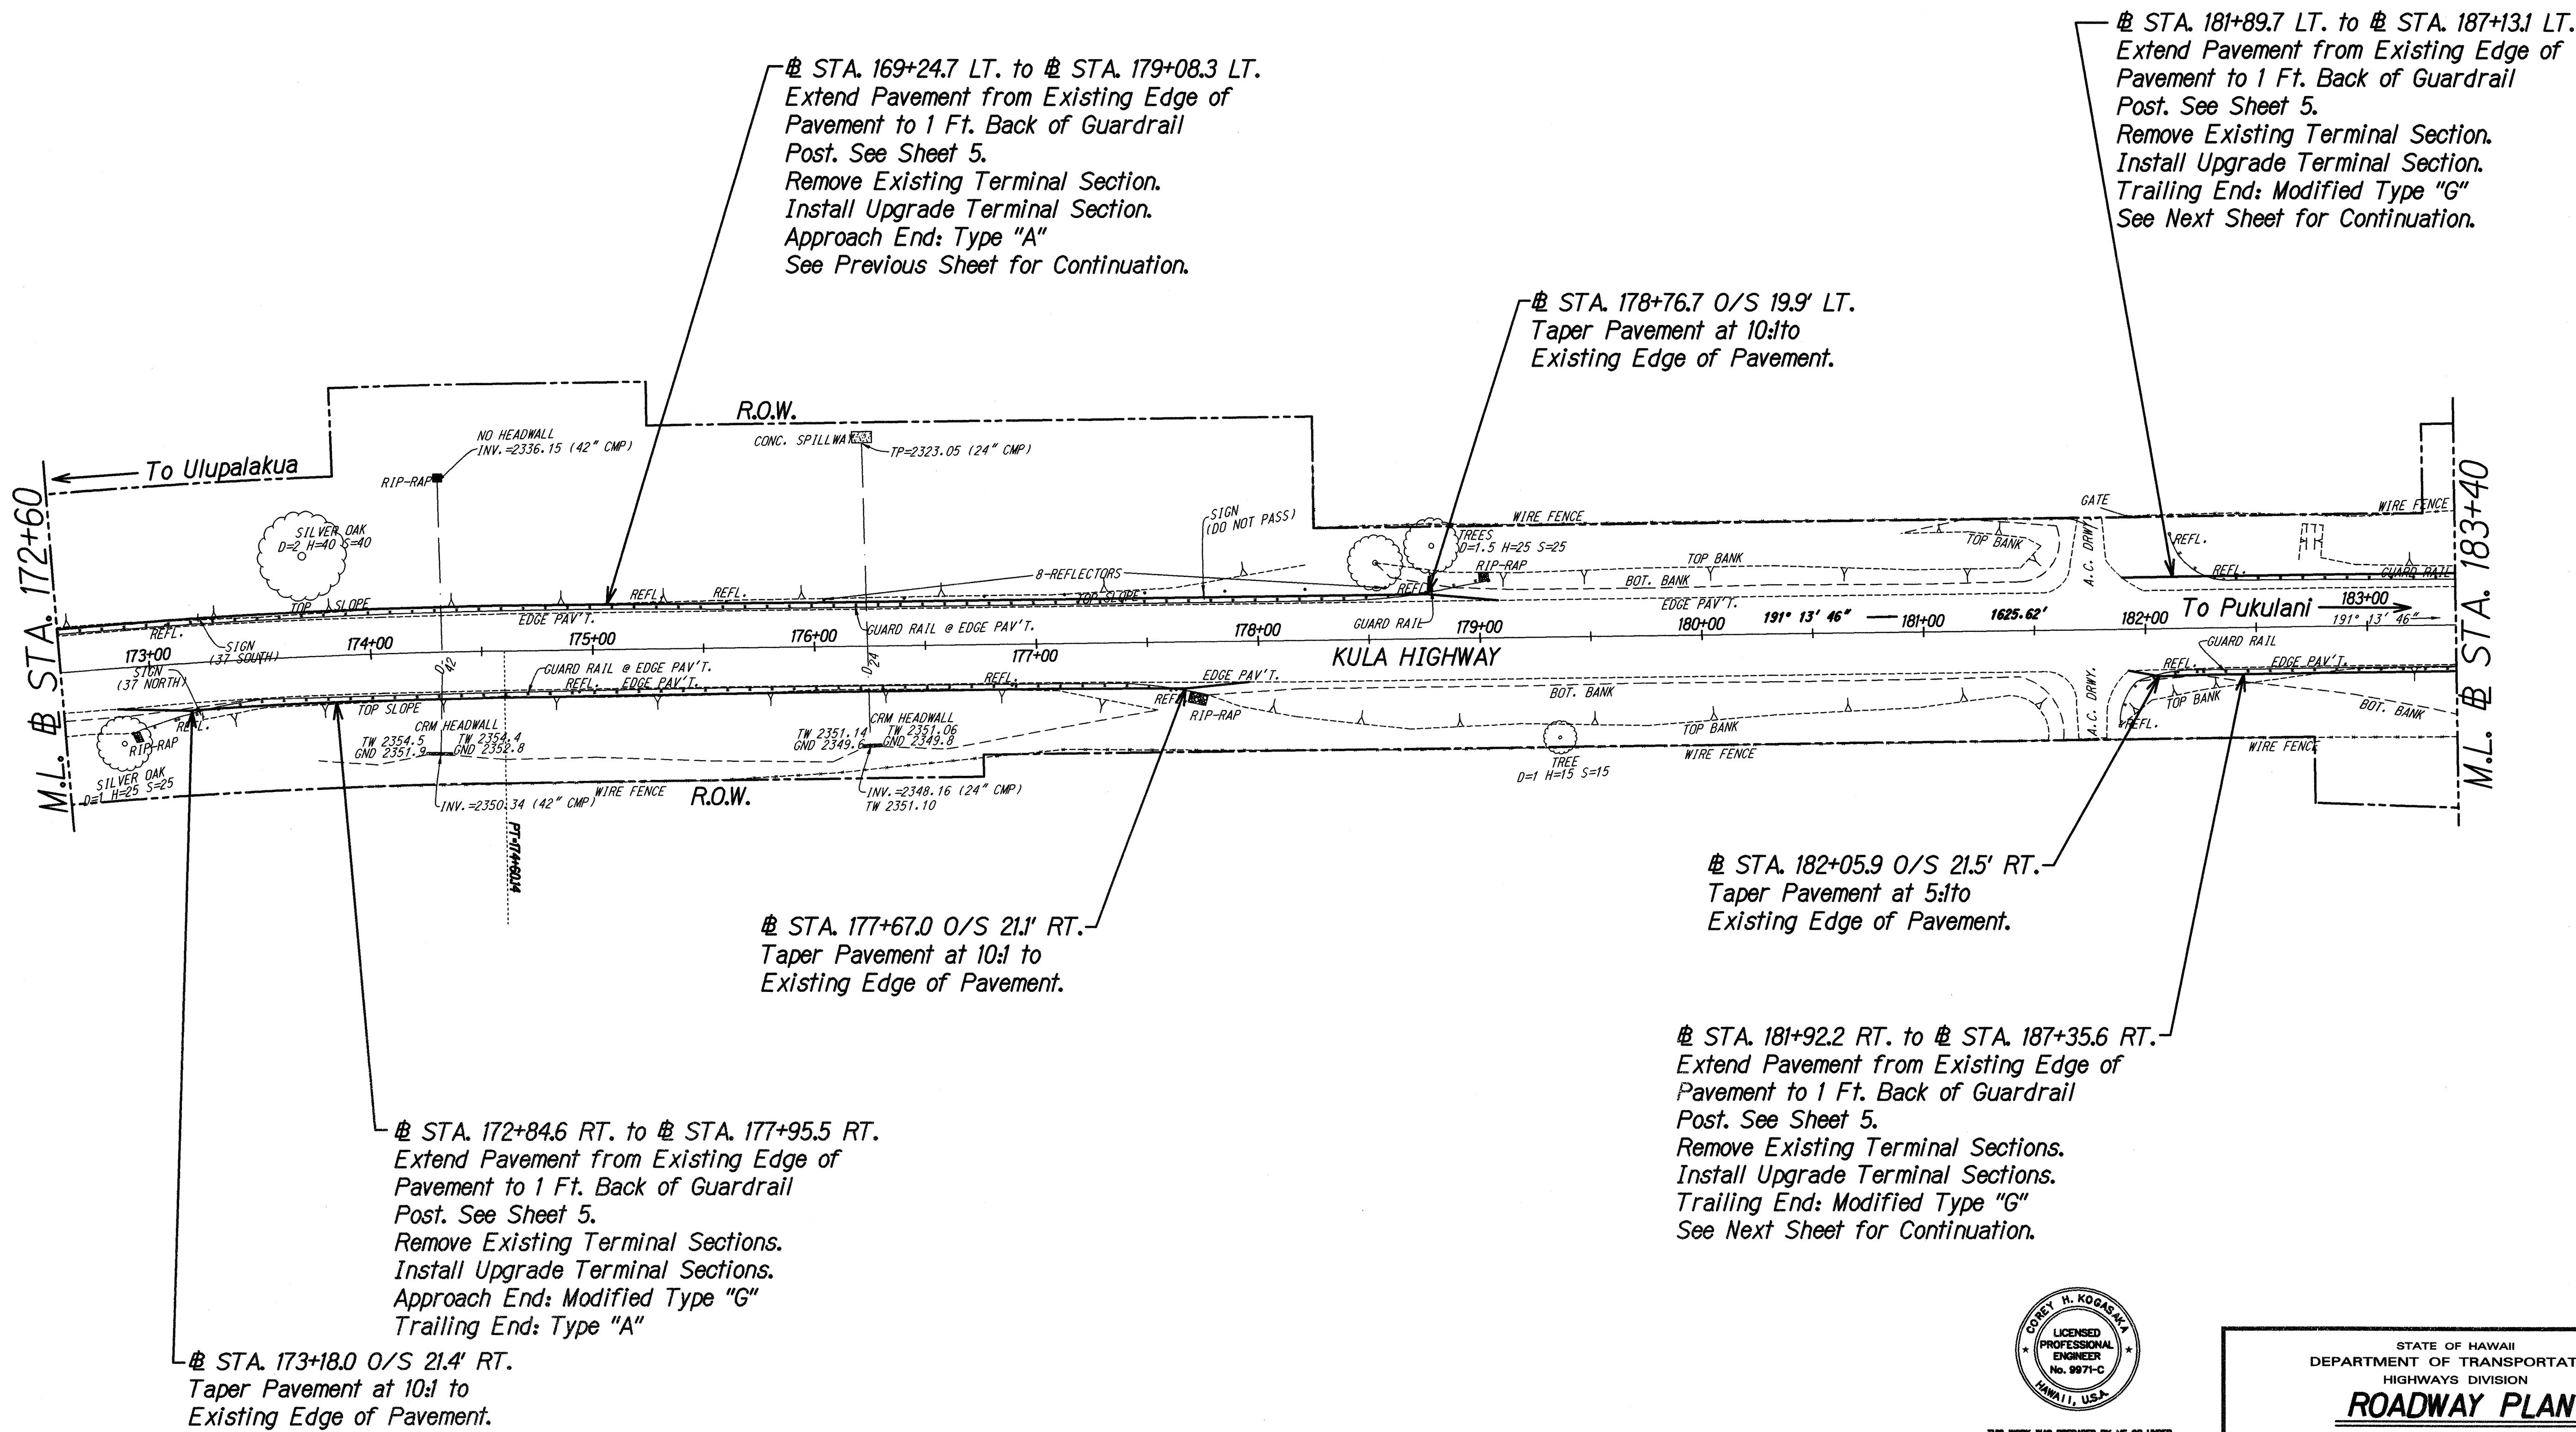

SURVEY PLOTTED BY	DATE
DRAWN BY	
TRACED BY	
NOTED BY	
CHECKED BY	
ORIGINAL PLAN	
NOTE BOOK	
CHECKED BY	

COREY H. KOGASAKA
 LICENSED PROFESSIONAL ENGINEER
 No. 9971-C
 HAWAII, U.S.A.

THIS WORK WAS PREPARED BY ME OR UNDER MY SUPERVISION AND CONSTRUCTION OF THIS PROJECT WILL BE UNDER MY OBSERVATION.

Corey H. Kogasaka
 DATE: 6/01/00

STATE OF HAWAII
DEPARTMENT OF TRANSPORTATION
HIGHWAYS DIVISION

ROADWAY PLAN


KULA HIGHWAY
REPAIRS AND MAINTENANCE
PROJECT NO. 37CDE-01-00M

Scale: 1"=40' Date: April, 2000


SHEET No. 8 OF 23 SHEETS

FED. ROAD DIST. NO.	STATE	PROJ. NO.	FISCAL YEAR	SHEET NO.	TOTAL SHEETS
HAWAII	HAW.	37CDE-01-00M	2000	22	37

TRUE NORTH
SCALE : 1" = 40'

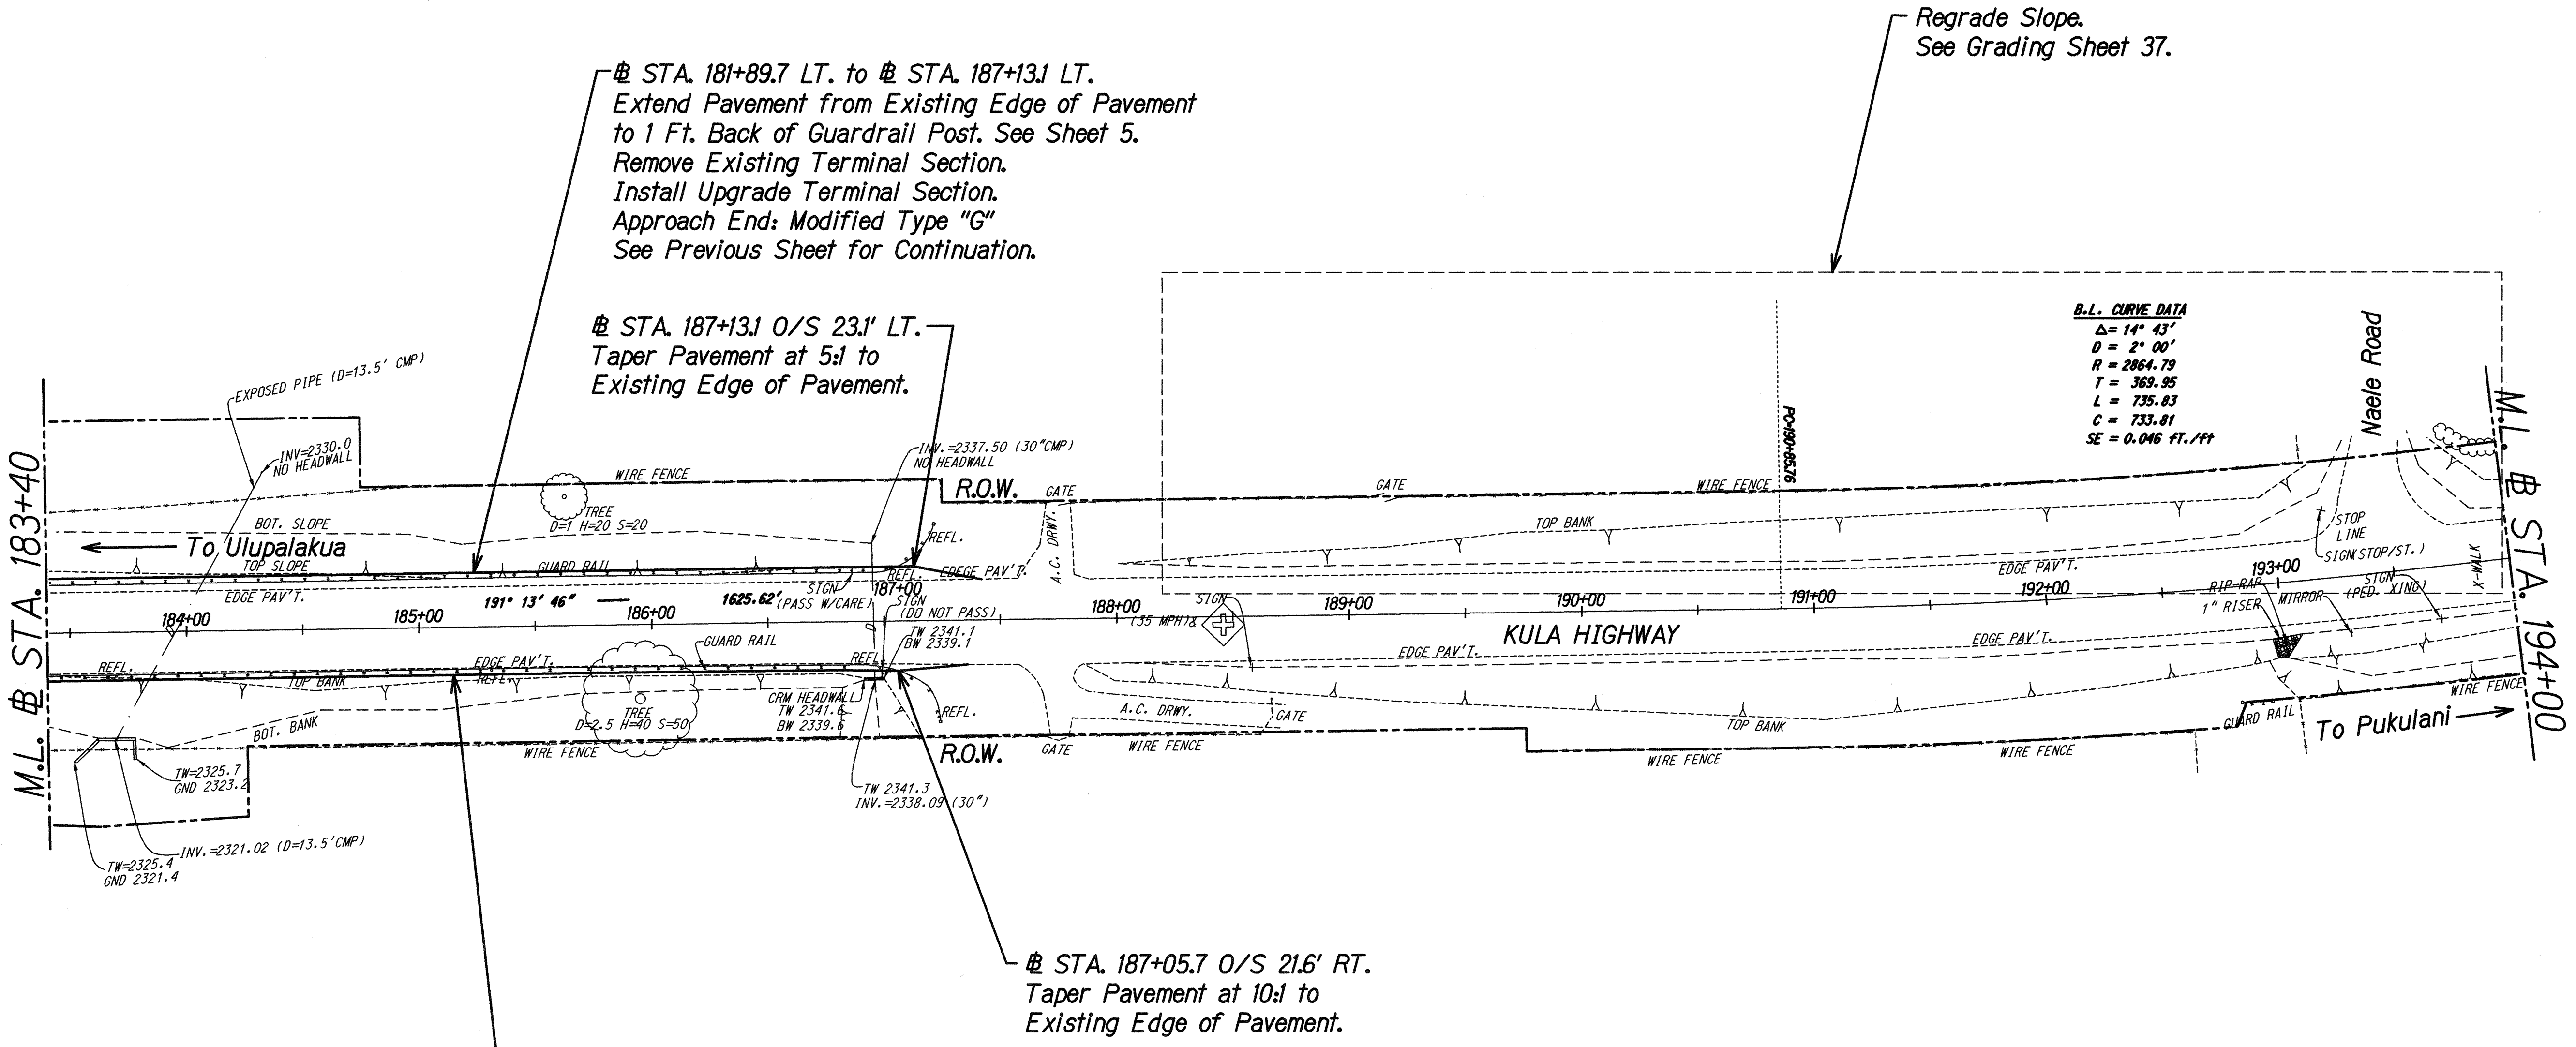

DESIGNED BY	DATE
TRACED BY	
DESIGNED BY	
QUANTITIES BY	
CHECKED BY	
ORIGINAL PLAN	
NOTE BOOK	
DATE	

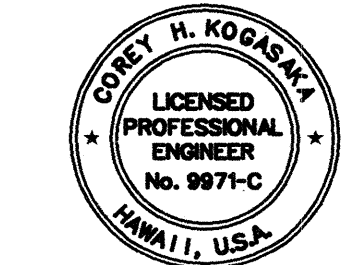

THIS WORK WAS PREPARED BY ME OR UNDER MY SUPERVISION AND CONSTRUCTION OF THIS PROJECT WILL BE UNDER MY OBSERVATION.
Corey H. Koshika
DATE: 6/01/00

STATE OF HAWAII
DEPARTMENT OF TRANSPORTATION
HIGHWAYS DIVISION
ROADWAY PLAN

KULA HIGHWAY
REPAIRS AND MAINTENANCE
PROJECT NO. 37CDE-01-00M
Scale: 1"=40' Date: April, 2000
SHEET No. 9 OF 23 SHEETS

FED. ROAD DIST. NO.	STATE	PROJ. NO.	FISCAL YEAR	SHEET NO.	TOTAL SHEETS
HAWAII	HAW.	37CDE-01-00M	2000	23	37

TRUE NORTH
SCALE : 1" = 40'


B.L. CURVE DATA
Δ = 14° 43'
D = 2° 00'
R = 2864.79
T = 363.95
L = 735.83
C = 733.81
SE = 0.046 FT./FT

⊕ STA. 200+00.2 O/S 23.5' LT.
Taper Pavement at 10:1 to
Existing Edge of Pavement.

⊕ STA. 199+35.7 LT. to ⊕ STA 203+59.6 LT.
Extend Grades and Pavement from Existing
Edge of Pavement to 1 Ft. Back of Guardrail Post.
See Sheet 5.
Remove Existing Terminal Sections.
Install Upgrade Terminal Sections.
Approach End: Fleet-350
Trailing End: Fleet-350

⊕ STA. 203+07.0 O/S 23.5' LT.
Taper Pavement at 10:1 to
Existing Edge of Pavement.

Relocate Sign to
Back of Guardrail.

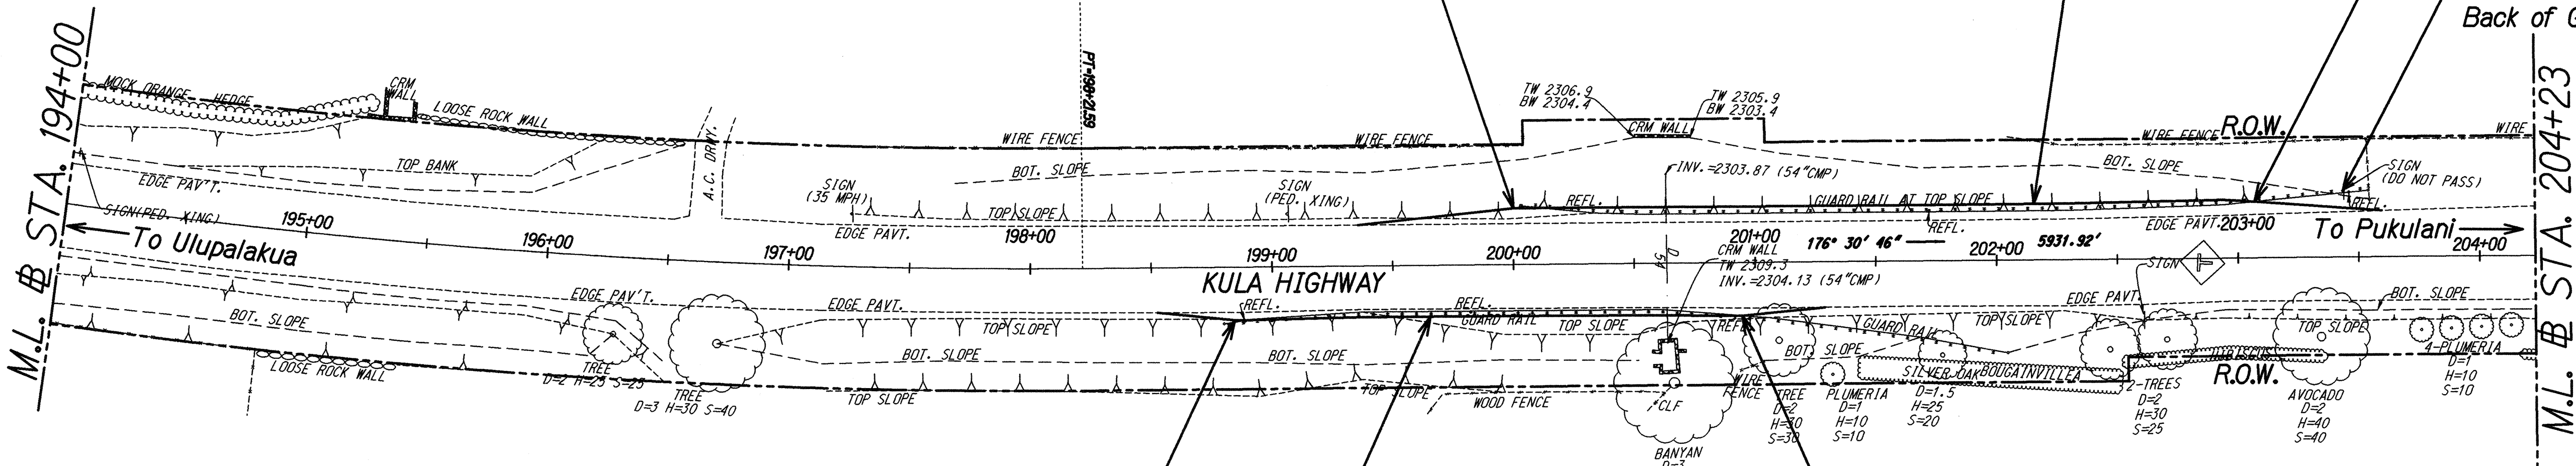


⊕ STA. 198+84.4 O/S 21.6' RT.
Taper Pavement at 10:1 to
Existing Edge of Pavement.

⊕ STA. 200+94.5 O/S 21.6' RT.
Taper Pavement at 10:1 to
Existing Edge of Pavement.

⊕ STA. 198+52.5 RT. to ⊕ STA 201+28.7 RT.
Extend Grades and Pavement from Existing
Edge of Pavement to 1 Ft. Back of Guardrail Post.
See Sheet 5.
Remove Existing Terminal Sections.
Install Upgrade Terminal Sections.
Approach End: Fleet-350
Trailing End: Fleet-350

SURVEY PLOTTED BY	DATE
DRAWN BY	
TRACED BY	
CHECKED BY	
NOTE BOOK	
DATE	

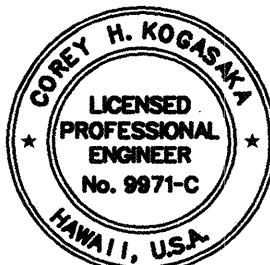


THIS WORK WAS PREPARED BY ME OR UNDER
MY SUPERVISION AND CONSTRUCTION OF THIS
PROJECT WILL BE UNDER MY OBSERVATION.
Corey H. Kovasch
DATE: 6/6/00

STATE OF HAWAII
DEPARTMENT OF TRANSPORTATION
HIGHWAYS DIVISION
ROADWAY PLAN

KULA HIGHWAY
REPAIRS AND MAINTENANCE
PROJECT NO. 37CDE-01-00M
Scale: 1"=40' Date: April, 2000
SHEET No. 10 OF 23 SHEETS


FED. ROAD DIST. NO.	STATE	PROJ. NO.	FISCAL YEAR	SHEET NO.	TOTAL SHEETS
HAWAII	HAW.	37CDE-01-00M	2000	24	37

TRUE NORTH
SCALE : 1" = 40'

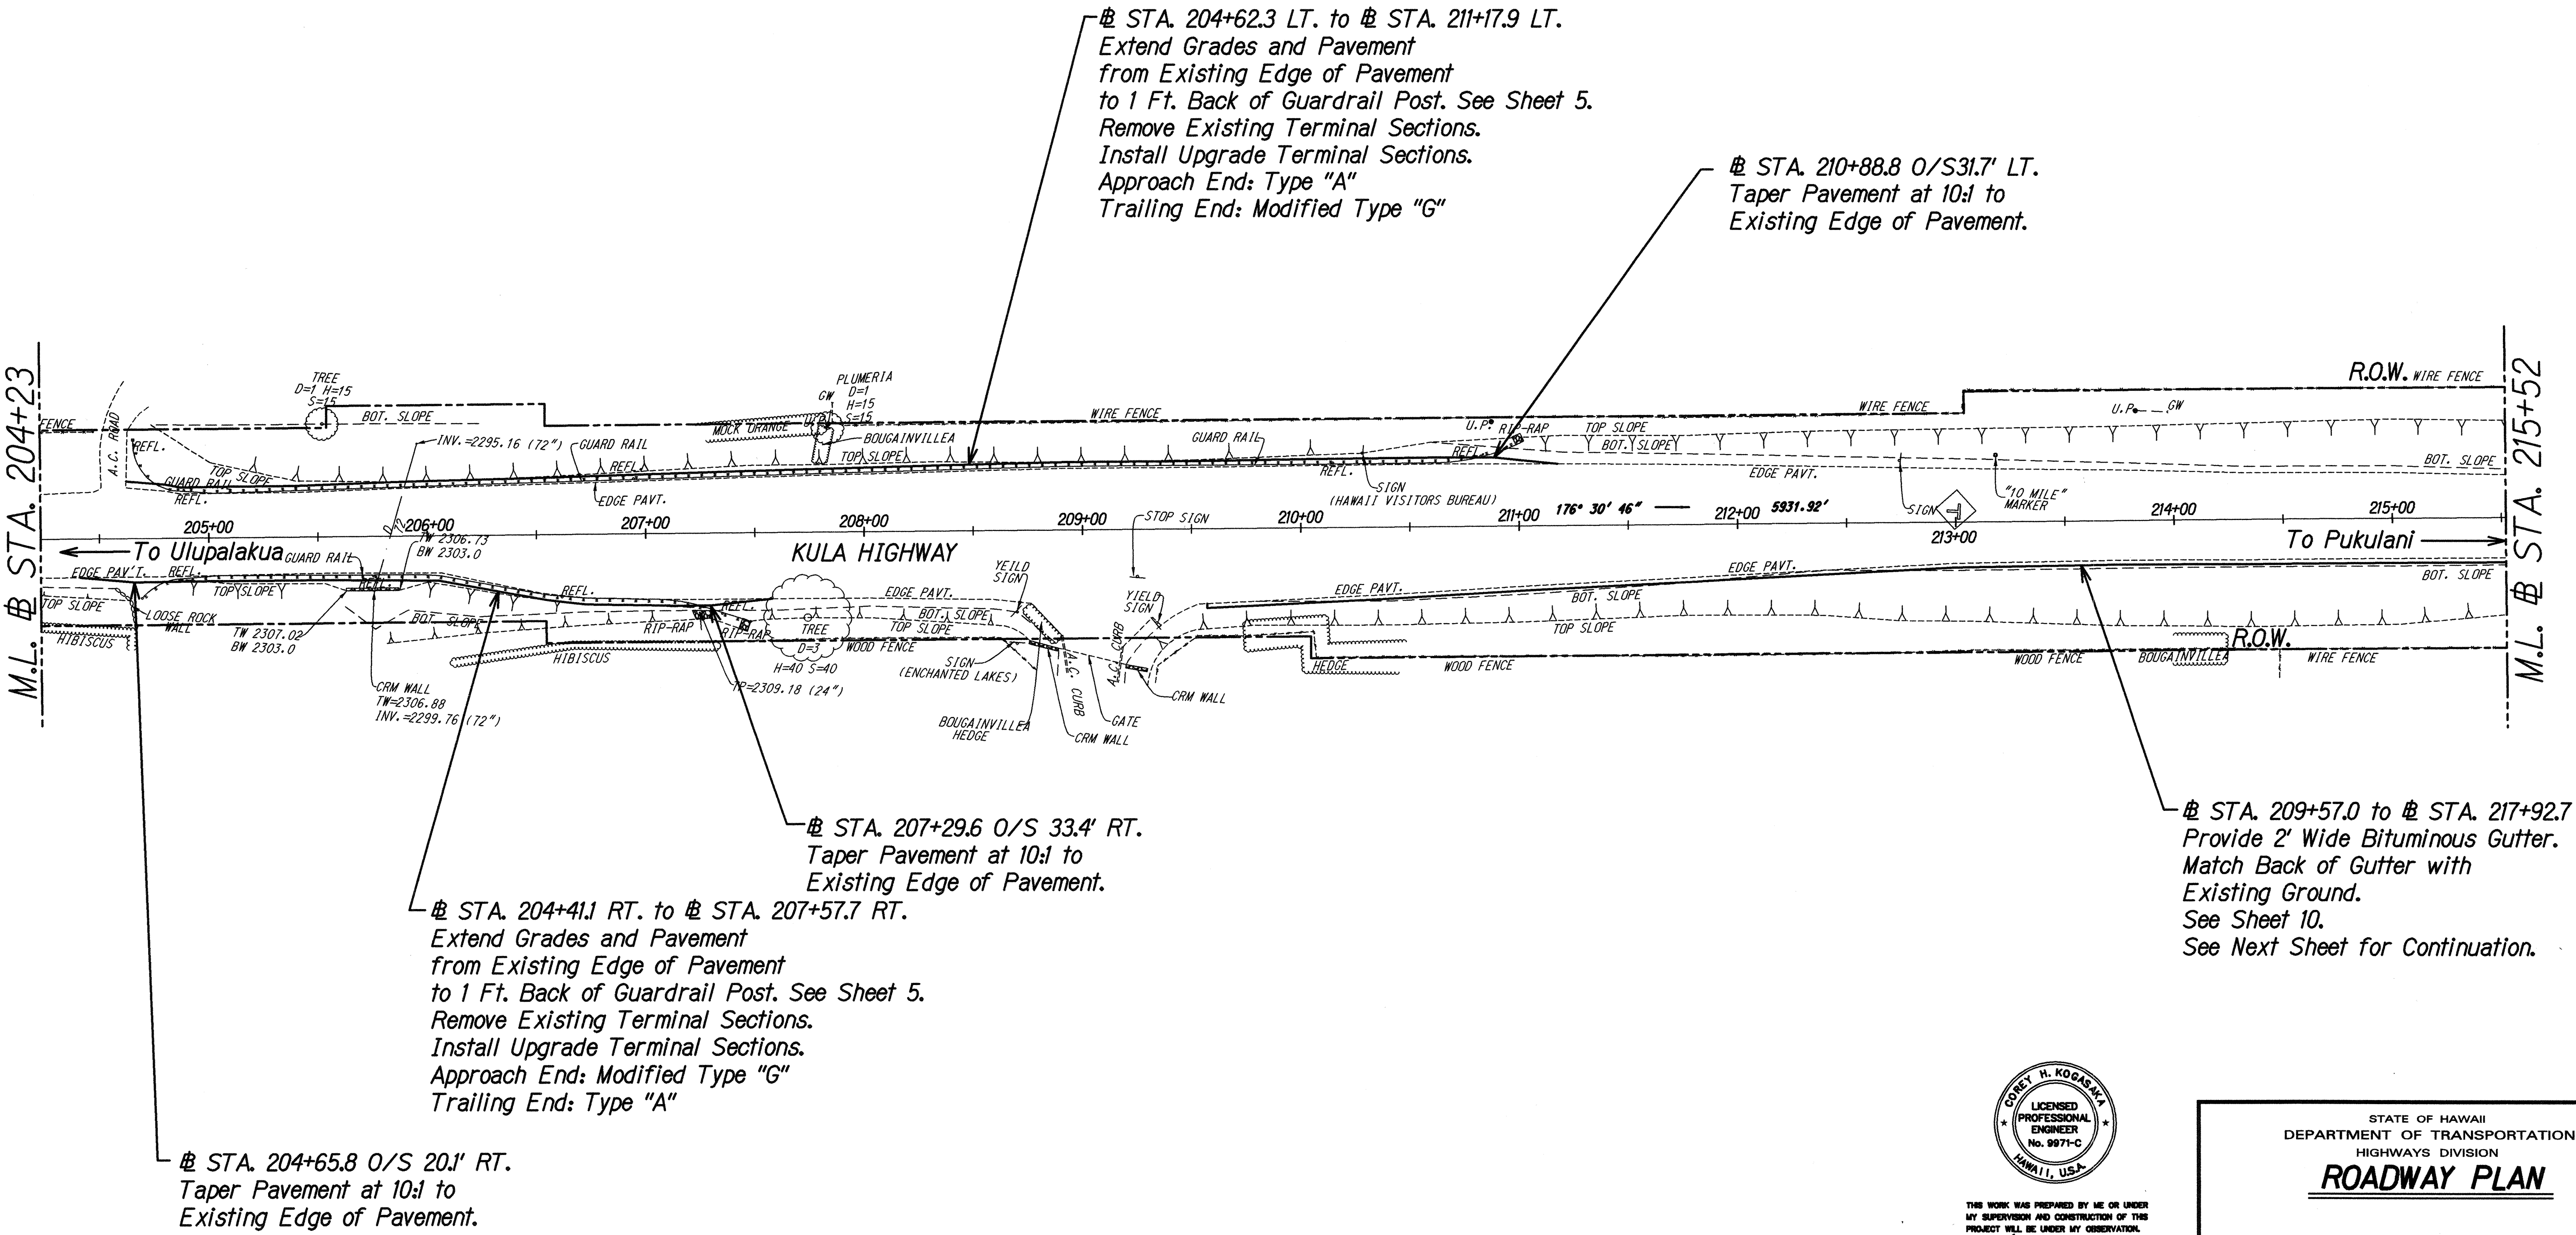

SURVEY PLOTTED BY	DATE
DRAWN BY	
CHECKED BY	
NOTED BY	
ORIGINAL PLAN	
NOTE BOOK	
CHECKED BY	
DATE	

6/15/00	Revised Guardrail Notes
DATE	REVISION

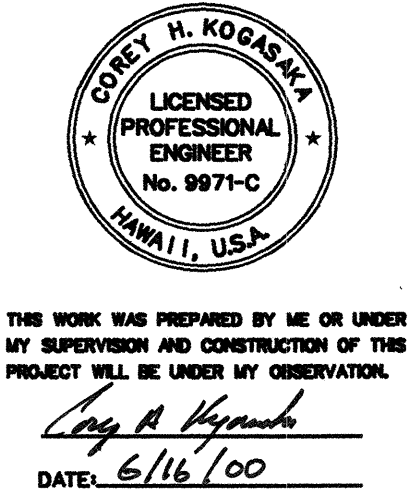


STATE OF HAWAII
DEPARTMENT OF TRANSPORTATION
HIGHWAYS DIVISION
ROADWAY PLAN

KULA HIGHWAY
REPAIRS AND MAINTENANCE
PROJECT NO. 37CDE-01-00M
Scale: 1"=40' Date: April, 2000
SHEET No. 11 OF 23 SHEETS

FED. ROAD DIST. NO.	STATE	PROJ. NO.	FISCAL YEAR	SHEET NO.	TOTAL SHEETS
HAWAII	HAW.	37CDE-01-00M	2000	25	37

TRUE NORTH
SCALE : 1" = 40'

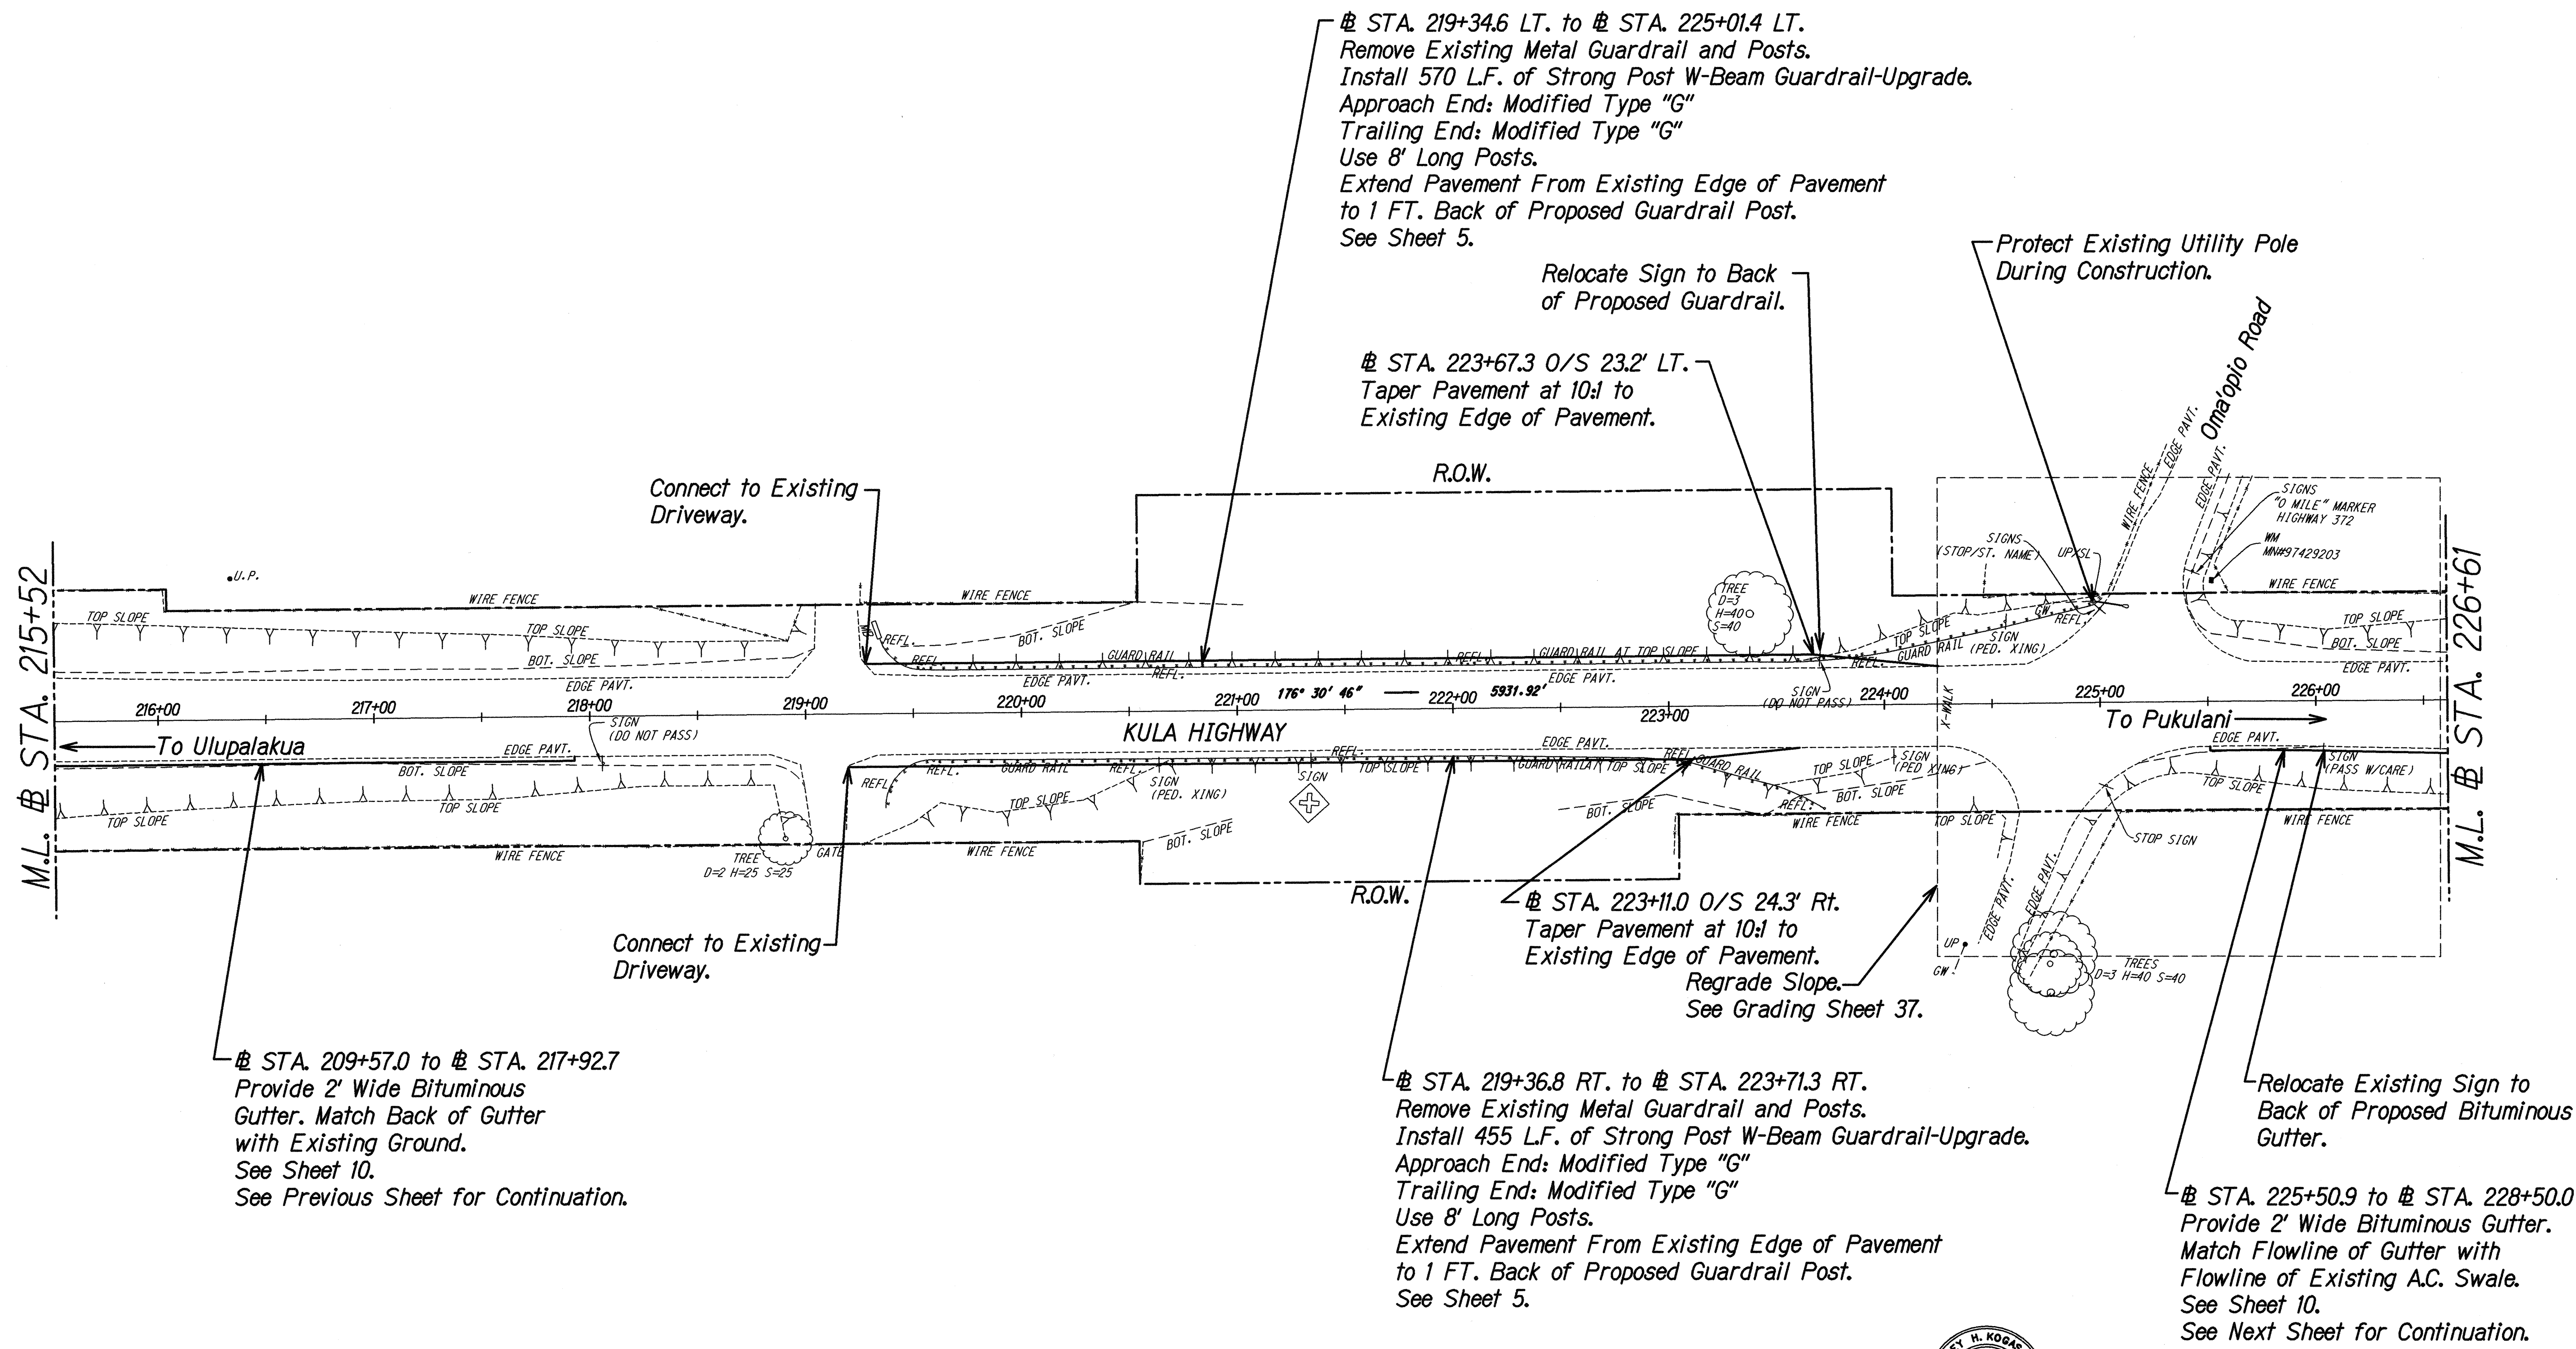

ORIGINAL PLAN	SURVEY PLOTTED BY	DATE
NOTE BOOK	DRAWN BY	
	DESIGNED BY	
	CHECKED BY	

6/15/00	Revised Guardrail Notes
DATE	REVISION




THIS WORK WAS PREPARED BY ME OR UNDER MY SUPERVISION AND CONSTRUCTION OF THIS PROJECT WILL BE UNDER MY OBSERVATION.
Corey H. Kogawa
DATE: 6/16/00

STATE OF HAWAII
DEPARTMENT OF TRANSPORTATION
HIGHWAYS DIVISION
ROADWAY PLAN


KULA HIGHWAY
REPAIRS AND MAINTENANCE
PROJECT NO. 37CDE-01-00M
Scale: 1"=40' Date: April, 2000
SHEET No. 12 OF 23 SHEETS

FED. ROAD DIST. NO.	STATE	PROJ. NO.	FISCAL YEAR	SHEET NO.	TOTAL SHEETS
HAWAII	HAW.	37CDE-01-00M	2000	26	37

TRUE NORTH
SCALE : 1" = 40'

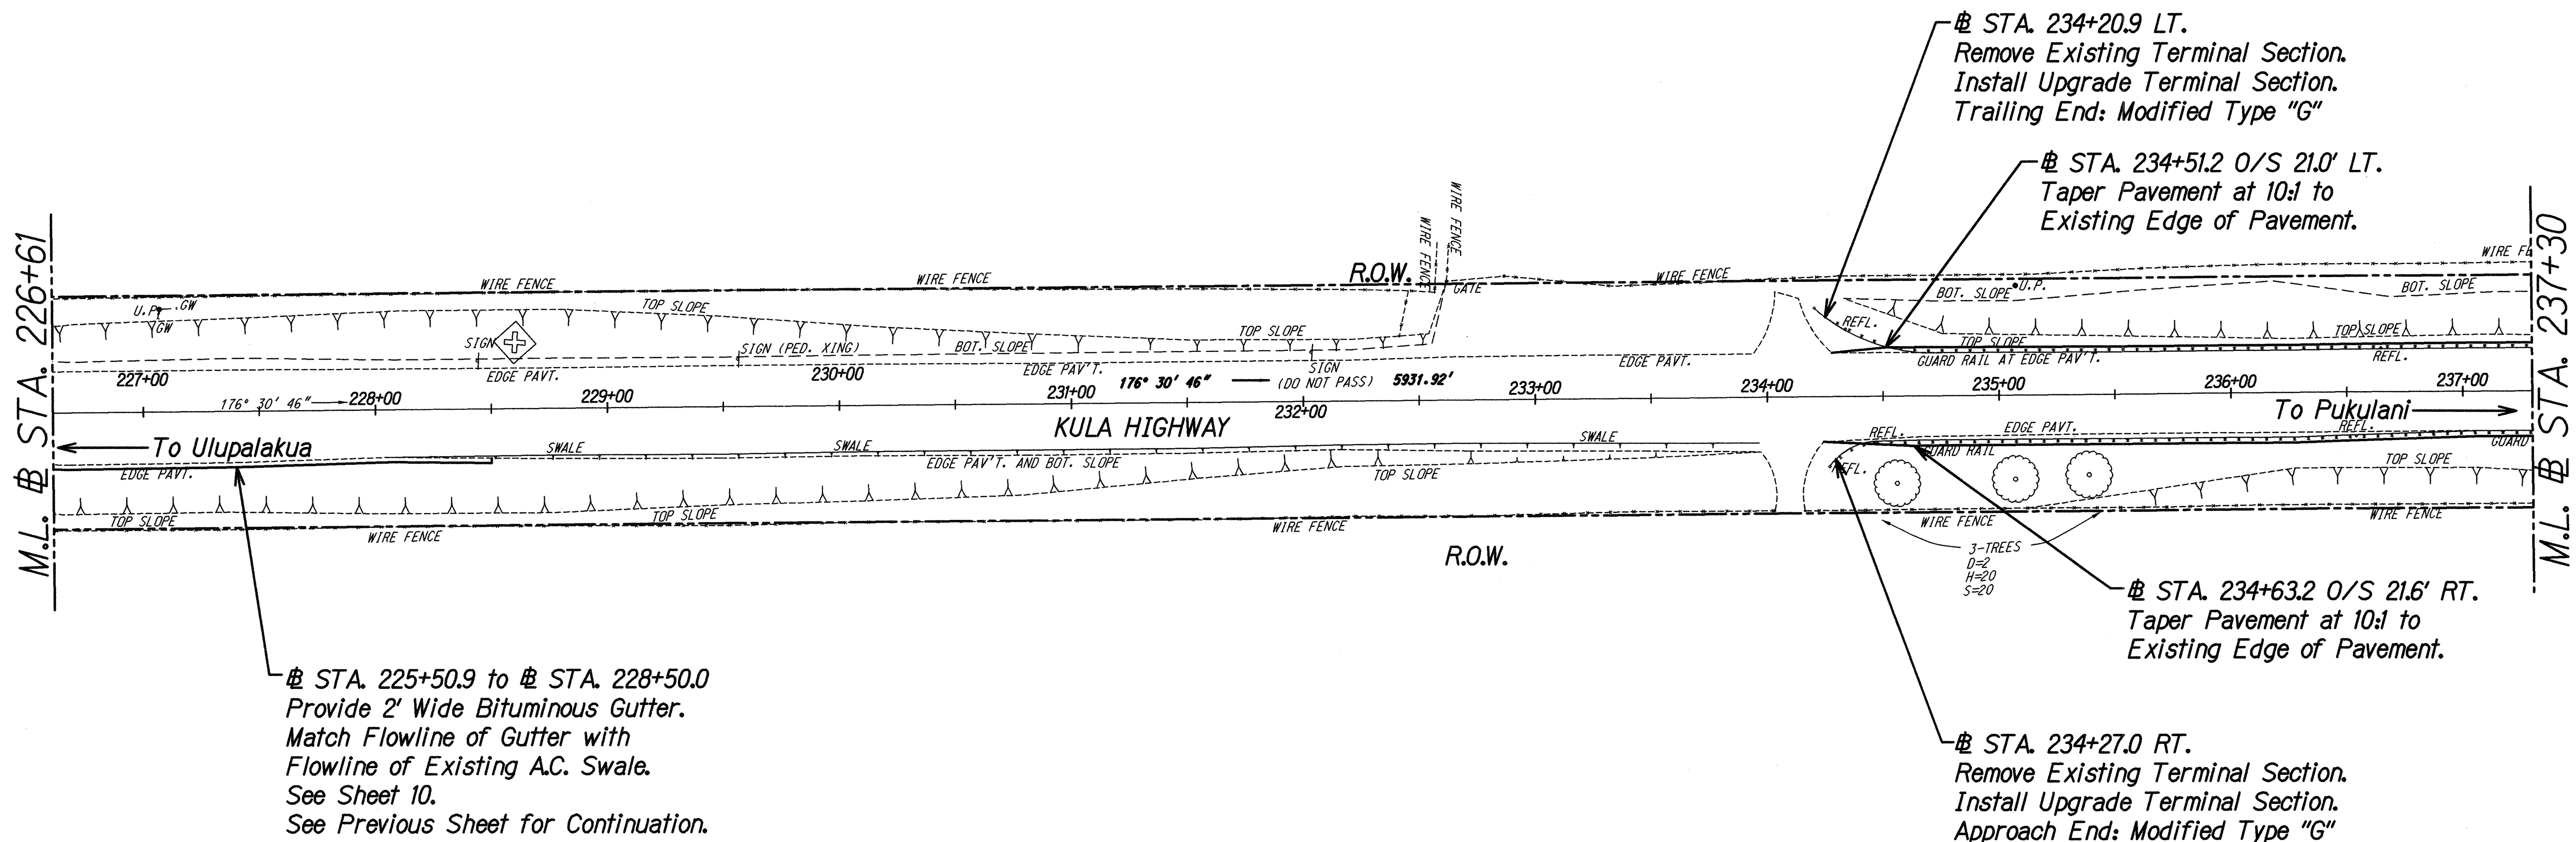

SURVEY PLOTTED BY	DATE
DRAWN BY	
CHECKED BY	
NOTE BOOK	
QUANTITIES BY	
CHECKED BY	
N.	Y

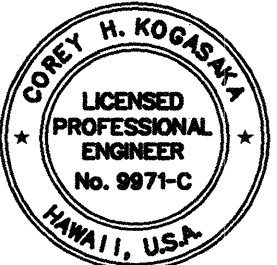


THIS WORK WAS PREPARED BY ME OR UNDER MY SUPERVISION AND CONSTRUCTION OF THIS PROJECT WILL BE UNDER MY OBSERVATION.
Corey H. Kogasaka
DATE: 6/01/00

STATE OF HAWAII
DEPARTMENT OF TRANSPORTATION
HIGHWAYS DIVISION
ROADWAY PLAN

KULA HIGHWAY
REPAIRS AND MAINTENANCE
PROJECT NO. 37CDE-01-00M
Scale: 1"=40' Date: April, 2000
SHEET No. 13 OF 23 SHEETS


FED. ROAD DIST. NO.	STATE	PROJ. NO.	FISCAL YEAR	SHEET NO.	TOTAL SHEETS
HAWAII	HAW.	37CDE-01-00M	2000	27	37

TRUE NORTH
SCALE : 1" = 40'

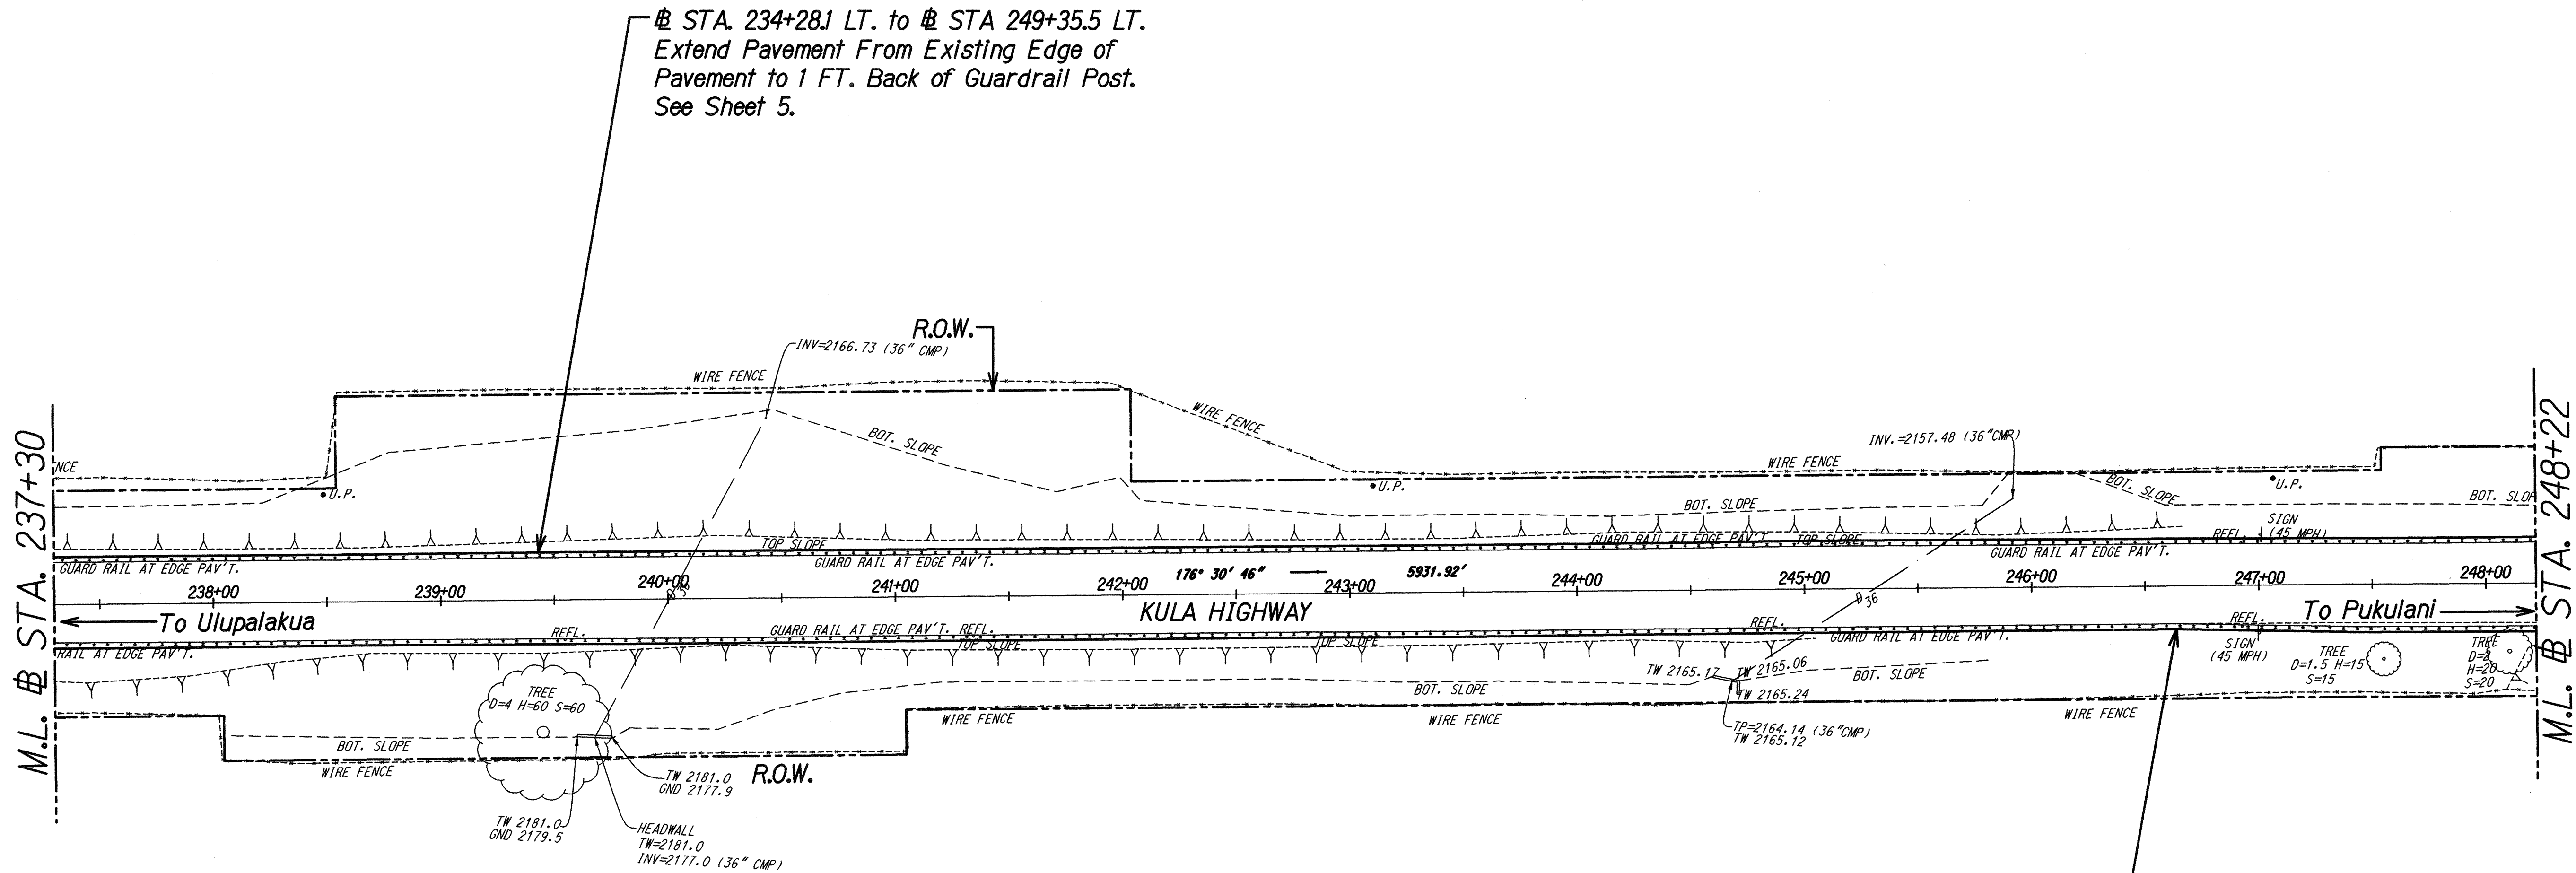

STA. 234+24.3 RT. to STA 249+41.1 RT.
Extend Pavement From Existing Edge of
Pavement to 1 FT. Back of Guardrail Post.
See Sheet 5.

SURVEY PLOTTED BY	DATE
DRAWN BY	
DESIGNED BY	
CHECKED BY	
IN	X

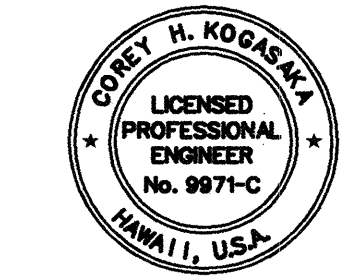


THIS WORK WAS PREPARED BY ME OR UNDER
MY SUPERVISION AND CONSTRUCTION OF THIS
PROJECT WILL BE UNDER MY OBSERVATION.
Corey H. Kostas
DATE: 6/01/00

STATE OF HAWAII
DEPARTMENT OF TRANSPORTATION
HIGHWAYS DIVISION
ROADWAY PLAN


KULA HIGHWAY
REPAIRS AND MAINTENANCE
PROJECT NO. 37CDE-01-00M
Scale: 1"=40' Date: April, 2000
SHEET No. 14 OF 23 SHEETS

FED. ROAD DIST. NO.	STATE	PROJ. NO.	FISCAL YEAR	SHEET NO.	TOTAL SHEETS
HAWAII	HAW.	37CDE-01-00M	2000	28	37

TRUE NORTH
SCALE : 1" = 40'

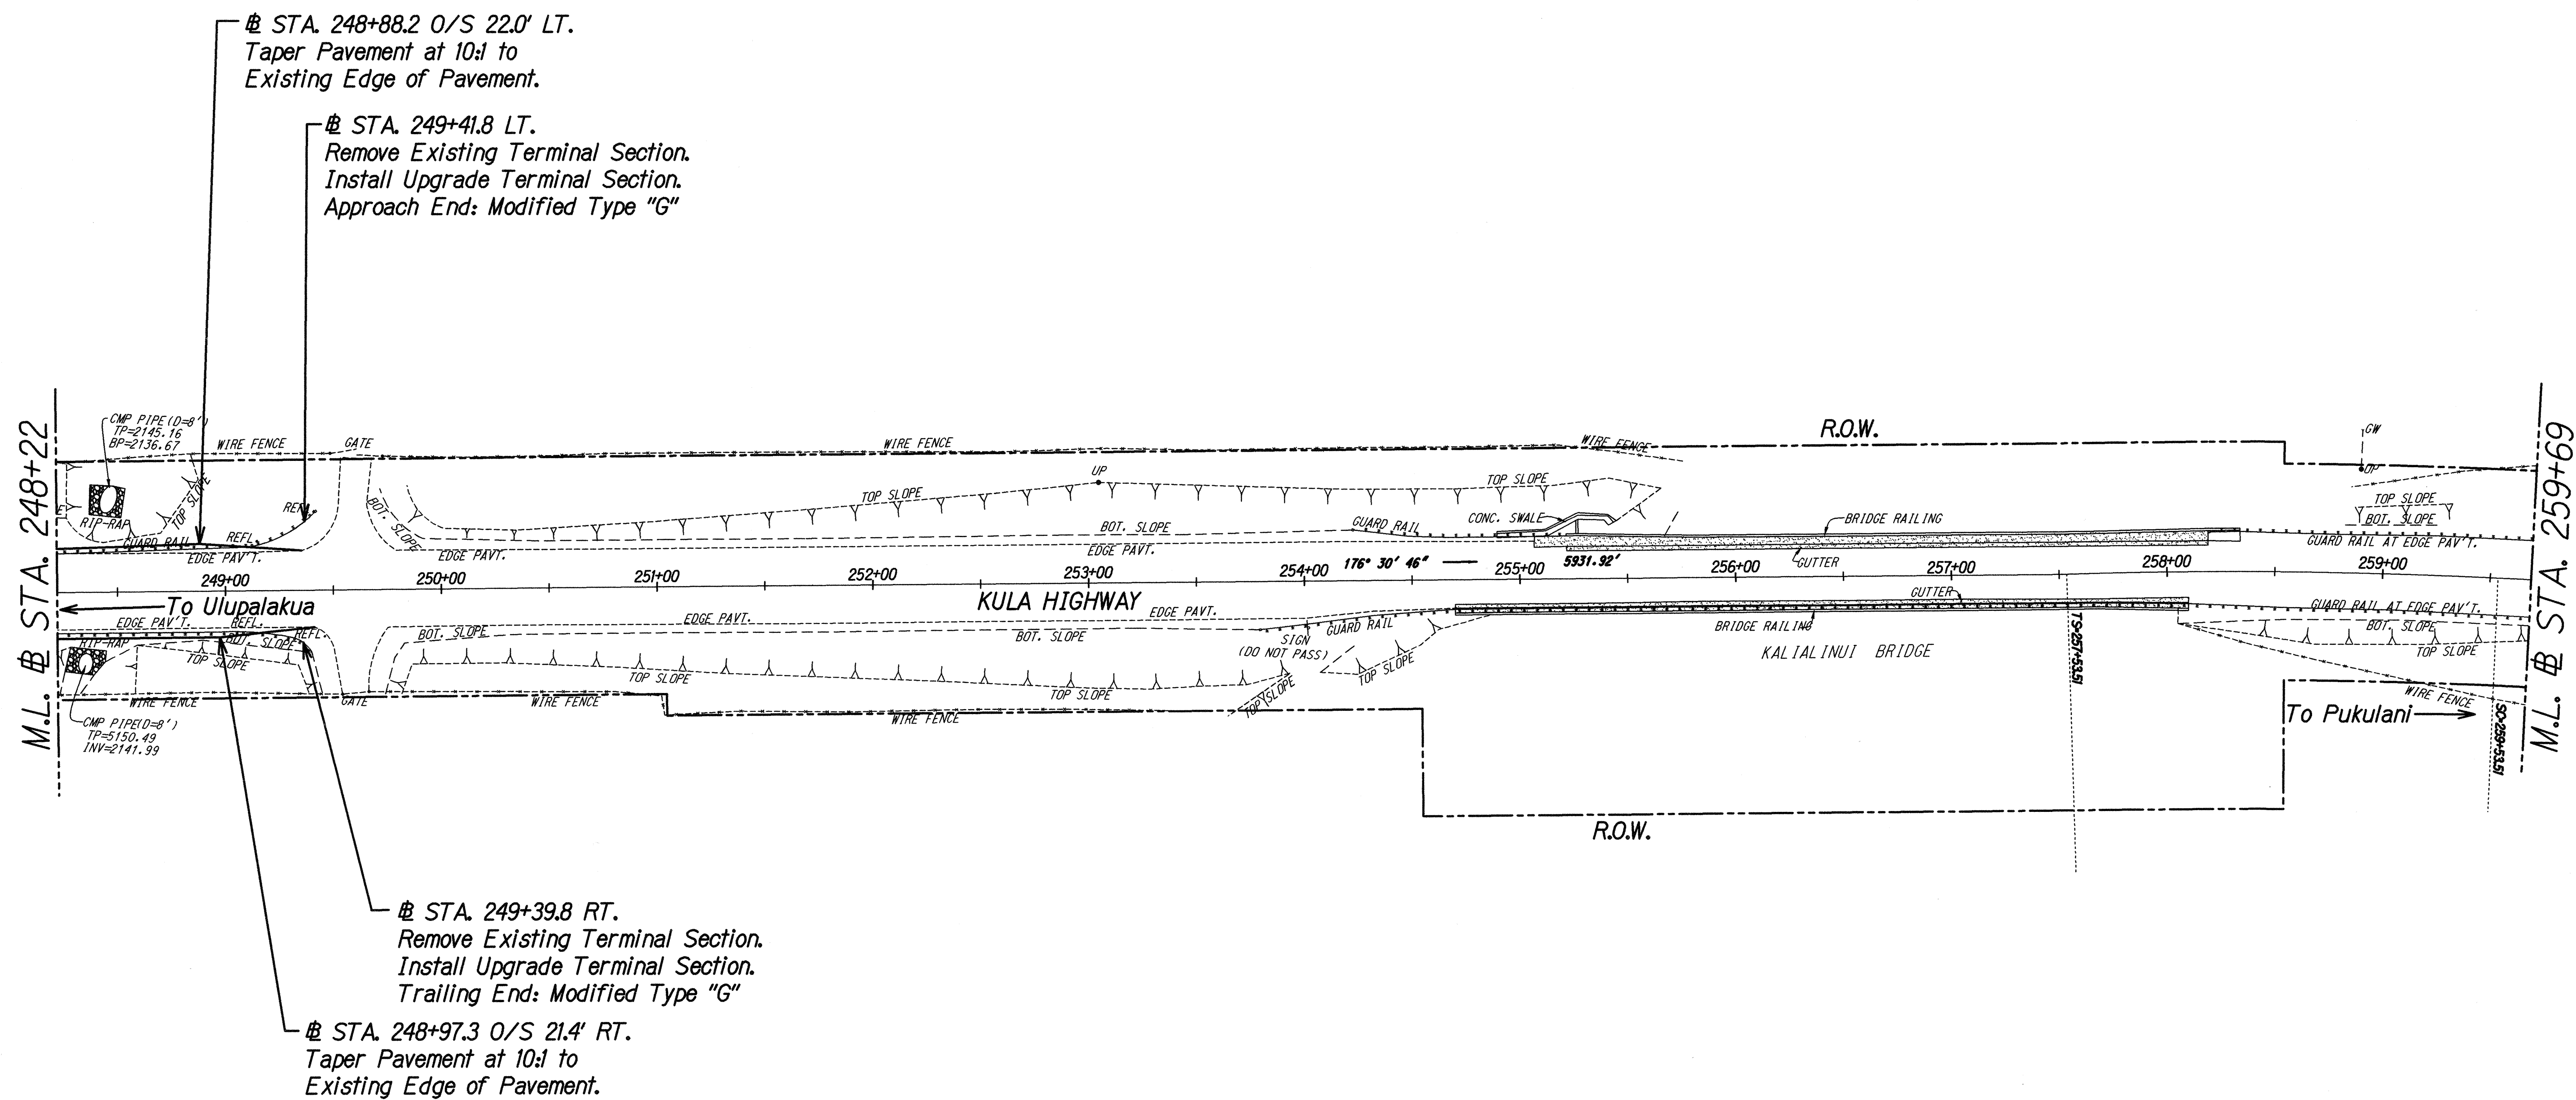

SURVEY PLOTTED BY	DATE
DRAWN BY	
DESIGNED BY	
QUANTITIES BY	
CHECKED BY	
ORIGINAL PLAN	
NOTE BOOK	
N. 1	

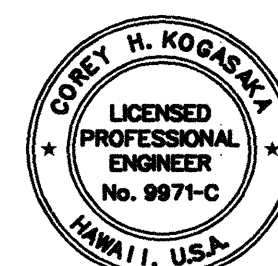

THIS WORK WAS PREPARED BY ME OR UNDER MY SUPERVISION AND CONSTRUCTION OF THIS PROJECT WILL BE UNDER MY OBSERVATION.
Corey H. Kogasaka
DATE: 6/01/00


STATE OF HAWAII
DEPARTMENT OF TRANSPORTATION
HIGHWAYS DIVISION
ROADWAY PLAN

KULA HIGHWAY
REPAIRS AND MAINTENANCE
PROJECT NO. 37CDE-01-00M
Scale: 1"=40' Date: April, 2000
SHEET No. 15 OF 23 SHEETS


FED. ROAD DIST. NO.	STATE	PROJ. NO.	FISCAL YEAR	SHEET NO.	TOTAL SHEETS
HAWAII	HAW.	37CDE-01-00M	2000	29	37

TRUE NORTH
SCALE : 1" = 40'

STA. 269+42.4 O/S 24.0' LT.
Taper Pavement at 10:1 to
Existing Edge of Pavement.

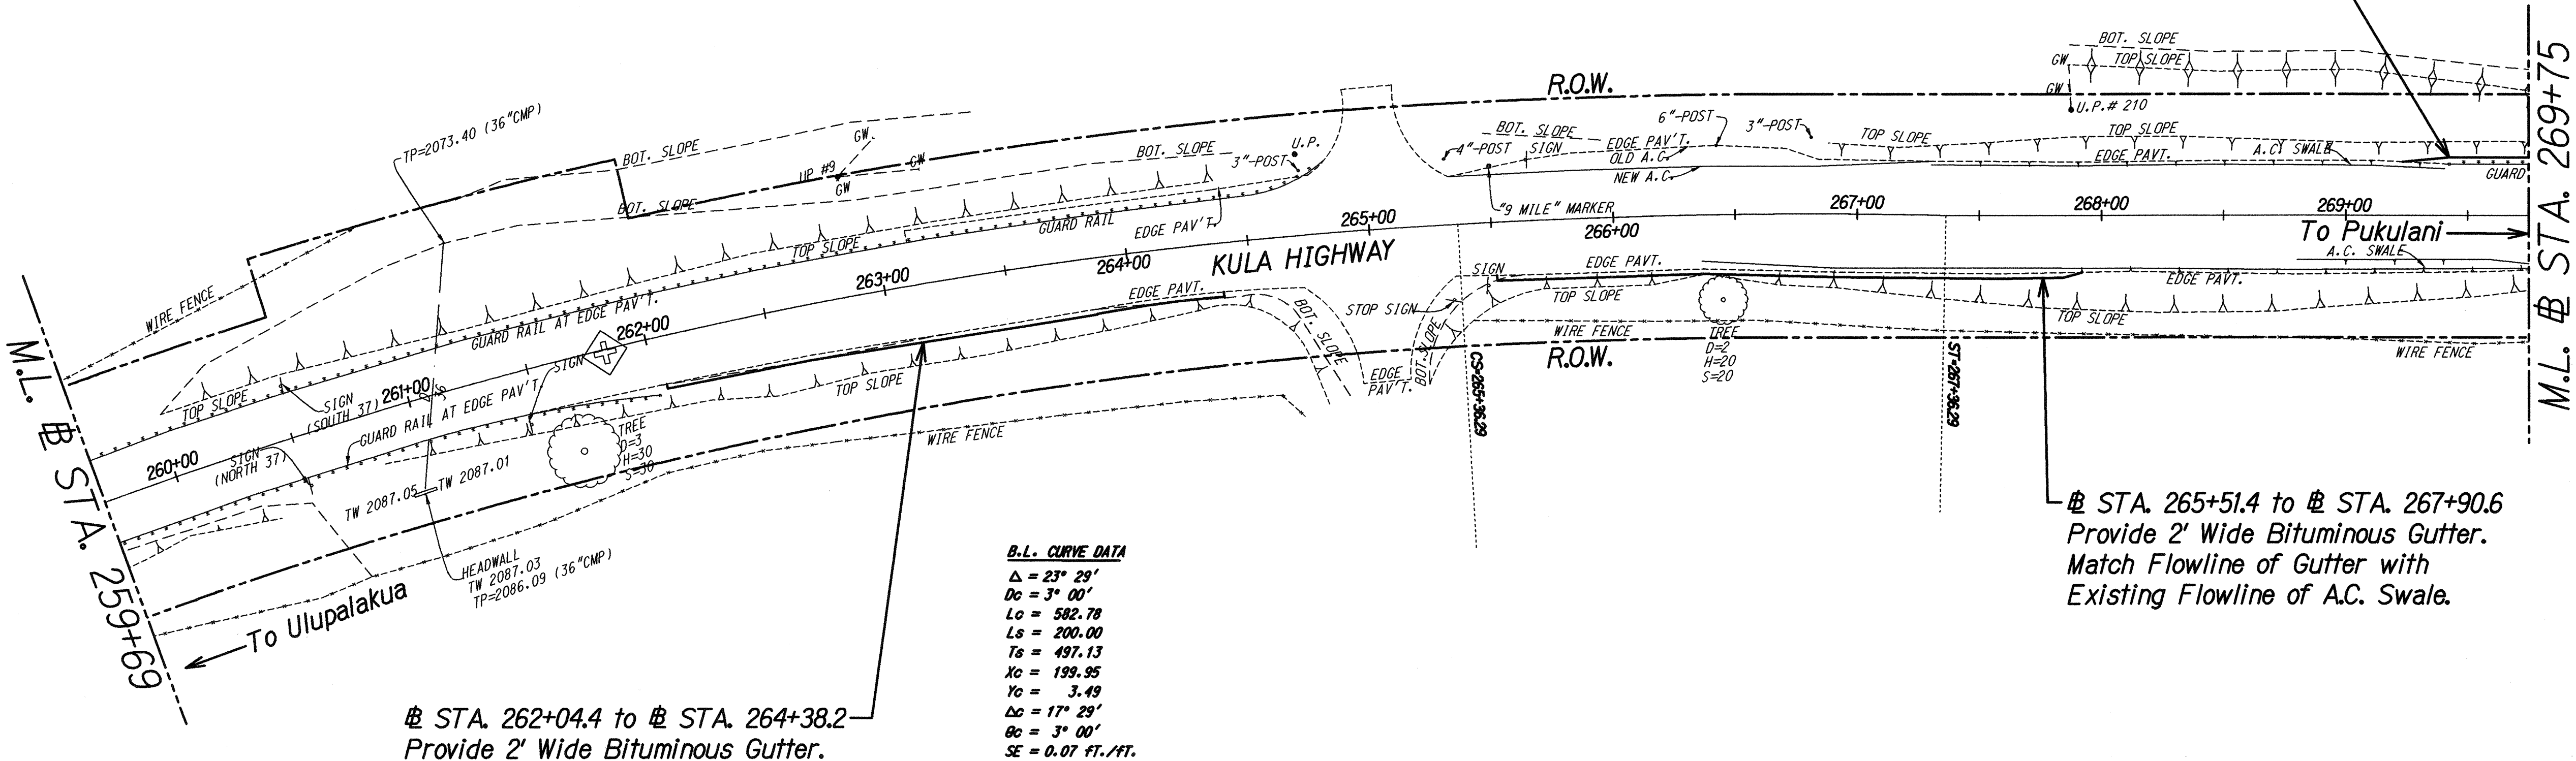

ORIGINAL PLAN	DATE
DESIGNED BY	
DRAWN BY	
CHECKED BY	
NOTED BY	
DATE	

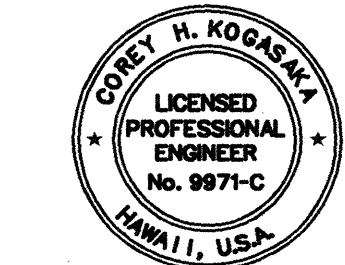


THIS WORK WAS PREPARED BY ME OR UNDER
MY SUPERVISION AND CONSTRUCTION OF THIS
PROJECT WILL BE UNDER MY OBSERVATION.
Corey H. Kooka
DATE: 6/01/00

STATE OF HAWAII
DEPARTMENT OF TRANSPORTATION
HIGHWAYS DIVISION
ROADWAY PLAN


KULA HIGHWAY
REPAIRS AND MAINTENANCE
PROJECT NO. 37CDE-01-00M
Scale: 1"=40' Date: April, 2000
SHEET No. 16 OF 23 SHEETS

FED. ROAD DIST. NO.	STATE	PROJ. NO.	FISCAL YEAR	SHEET NO.	TOTAL SHEETS
HAWAII	HAW.	37CDE-01-00M	2000	30	37

TRUE NORTH
SCALE: 1" = 40'

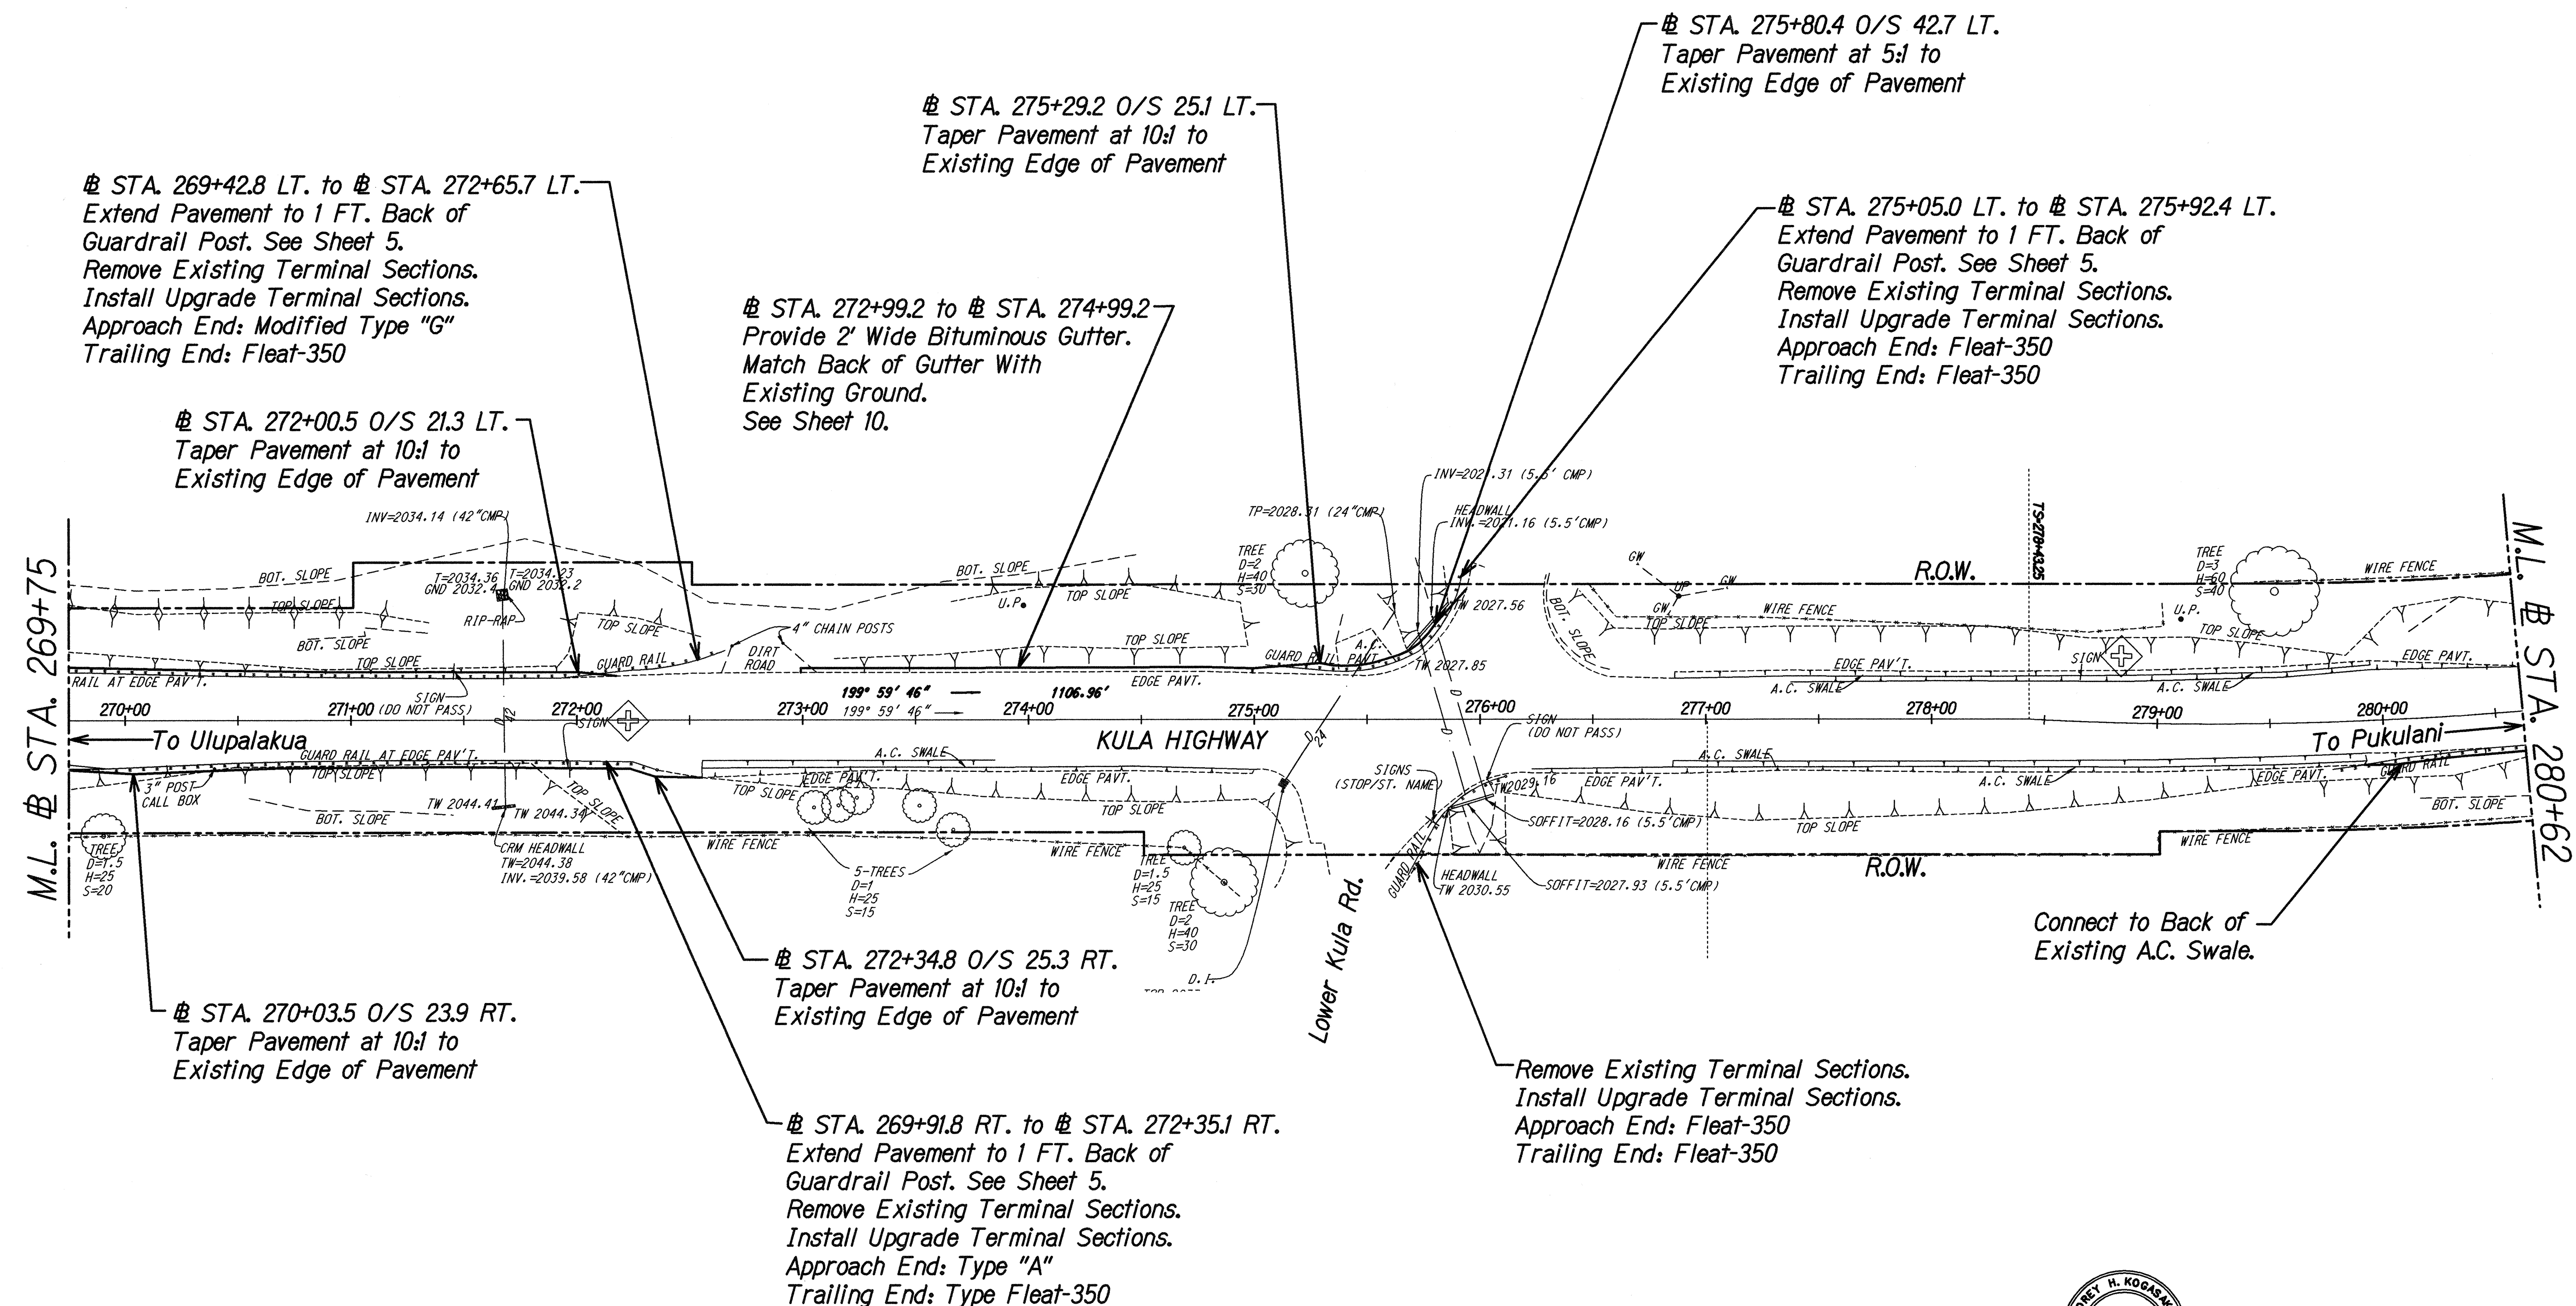

ORIGINAL PLAN	DATE
DESIGNED BY	
DRAWN BY	
CHECKED BY	
NOTED BY	
DATE	

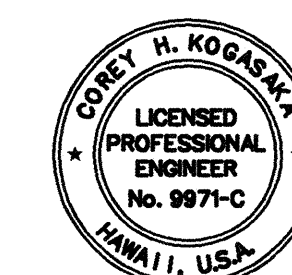


THIS WORK WAS PREPARED BY ME OR UNDER MY SUPERVISION AND CONSTRUCTION OF THIS PROJECT WILL BE UNDER MY OBSERVATION.
Corey H. Kogawa
DATE: 6/10/00

STATE OF HAWAII
DEPARTMENT OF TRANSPORTATION
HIGHWAYS DIVISION
ROADWAY PLAN

**KULA HIGHWAY
REPAIRS AND MAINTENANCE
PROJECT NO. 37CDE-01-00M**
Scale: 1"=40' Date: April, 2000

SHEET No. 17 OF 23 SHEETS

FED. ROAD DIST. NO.	STATE	PROJ. NO.	FISCAL YEAR	SHEET NO.	TOTAL SHEETS
HAWAII	HAW.	37CDE-01-00M	2000	31	37

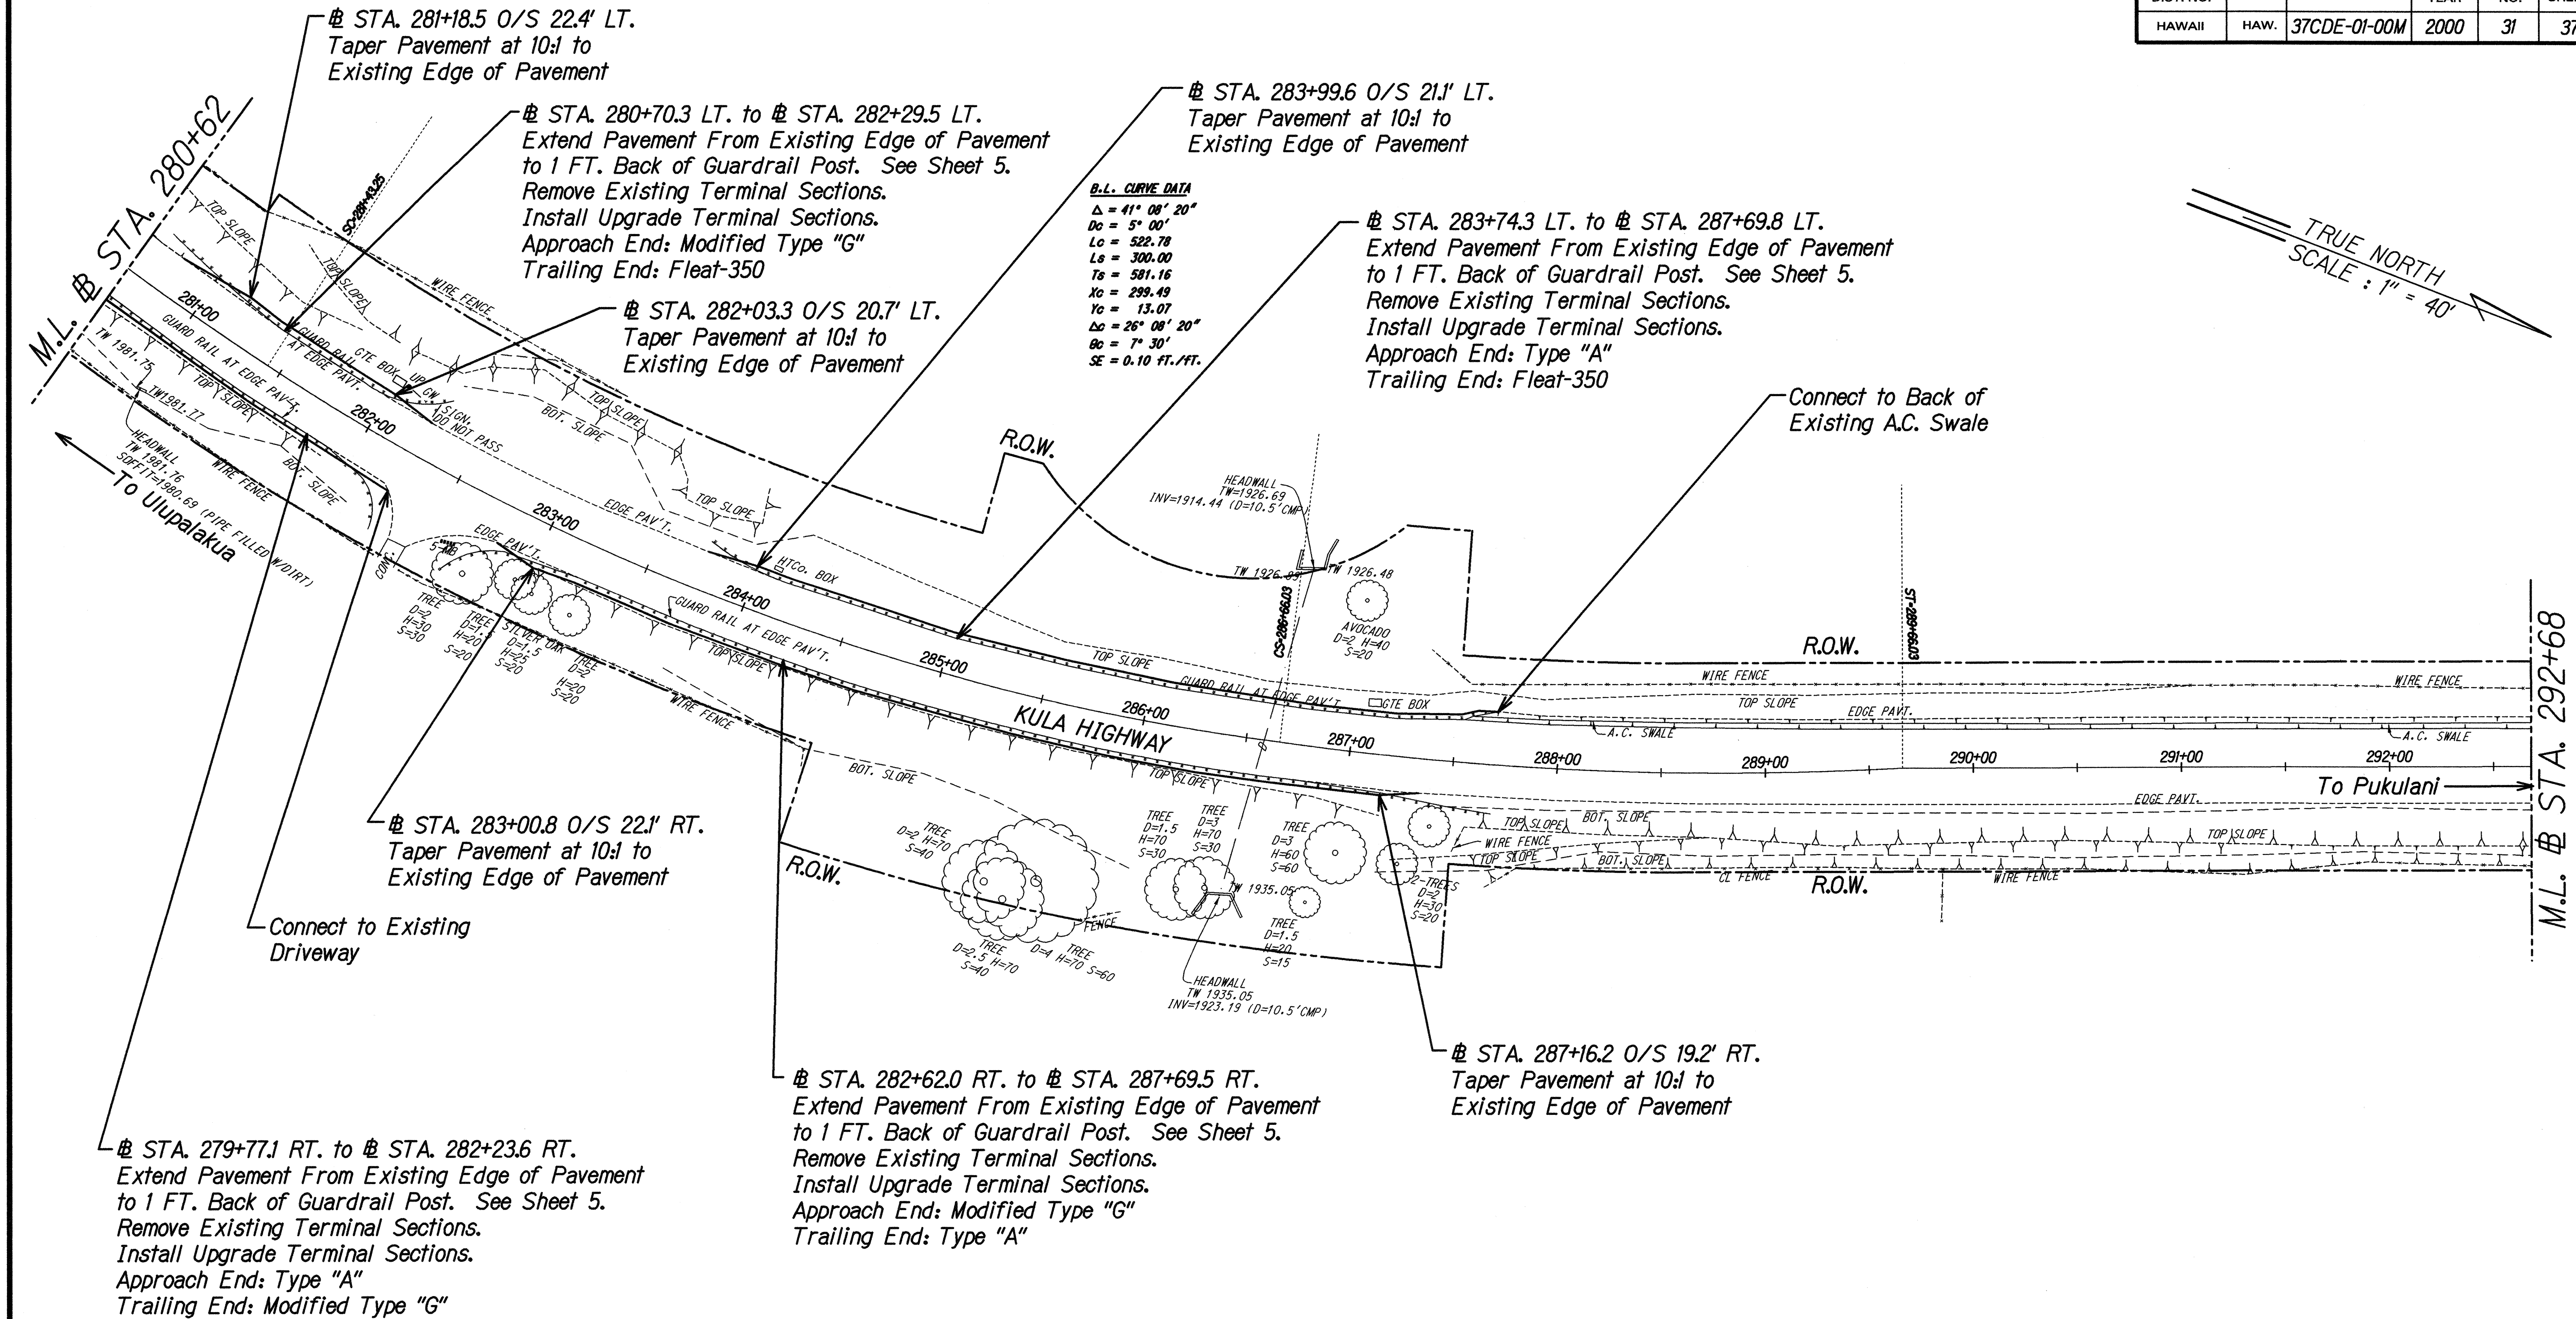

ORIGINAL PLAN	DATE
DESIGNED BY	DATE
DRAWN BY	DATE
CHECKED BY	DATE
NOTED BY	DATE
CHECKED BY	DATE


COREY H. KOGAKA
 LICENSED PROFESSIONAL ENGINEER
 No. 9971-C
 HAWAII, U.S.A.
 THIS WORK WAS PREPARED BY ME OR UNDER MY SUPERVISION AND CONSTRUCTION OF THIS PROJECT WILL BE UNDER MY OBSERVATION.
 DATE: 6/01/00

STATE OF HAWAII
 DEPARTMENT OF TRANSPORTATION
 HIGHWAYS DIVISION
ROADWAY PLAN

 KULA HIGHWAY
 REPAIRS AND MAINTENANCE
 PROJECT NO. 37CDE-01-00M
 Scale: 1"=40' Date: April, 2000
 SHEET No. 18 OF 23 SHEETS

FED. ROAD DIST. NO.	STATE	PROJ. NO.	FISCAL YEAR	SHEET NO.	TOTAL SHEETS
HAWAII	HAW.	37CDE-01-00M	2000	32	37

TRUE NORTH
SCALE : 1" = 40'

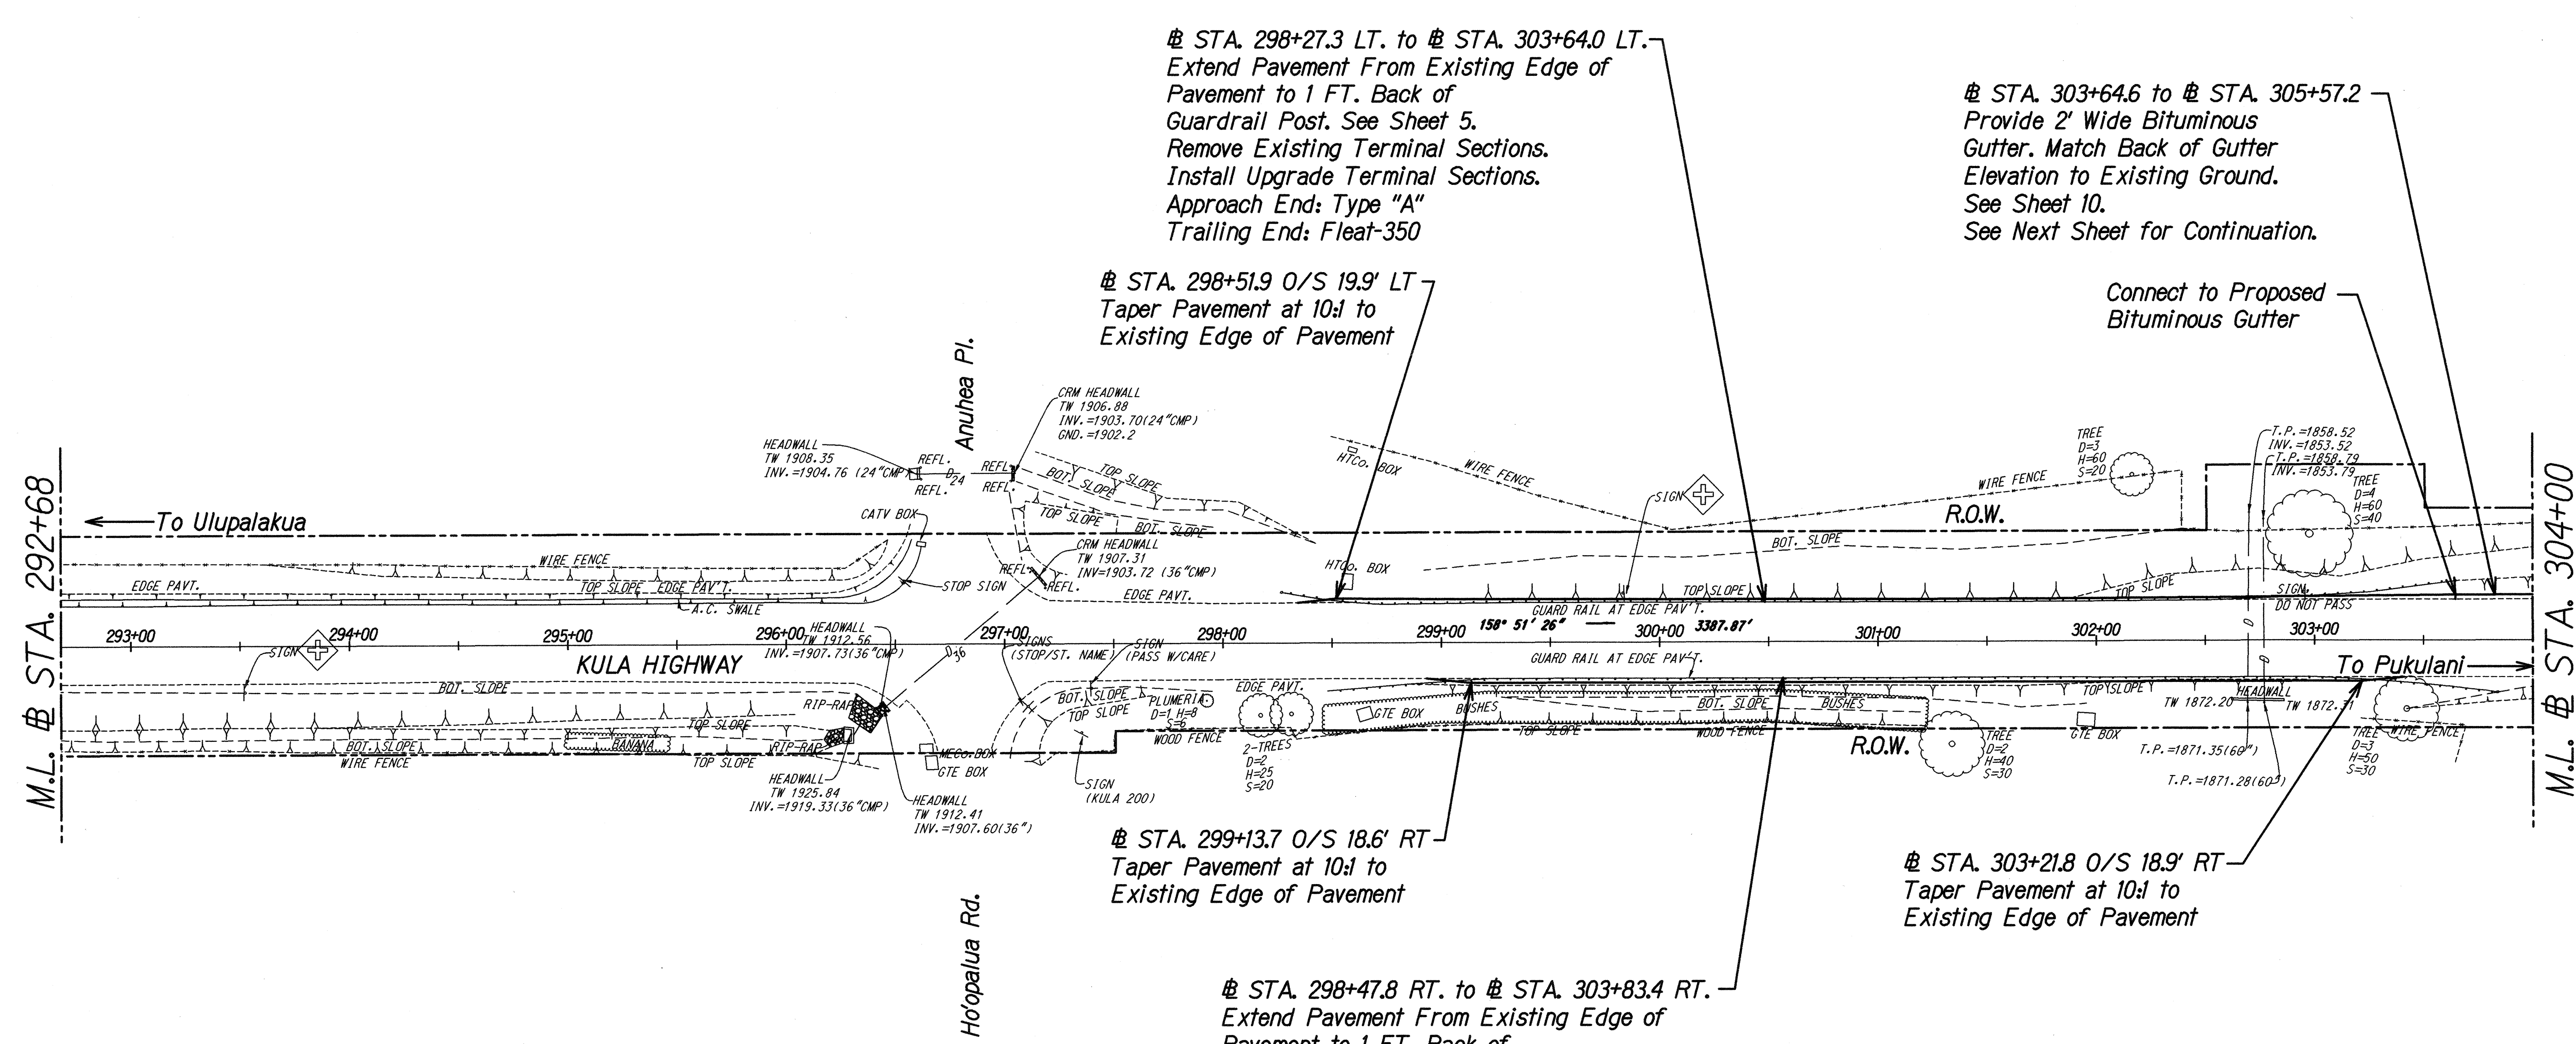

ORIGINAL PLAN	SURVEY PLOTTED BY	DATE
NOTED	DRAWN BY	
NOTED	TRACED BY	
NOTED	CHECKED BY	
NOTED	QUANTITIES BY	
NOTED	CHECKED BY	

COREY H. KOGASAKA
 LICENSED PROFESSIONAL ENGINEER
 No. 9871-C
 HAWAII, U.S.A.

THIS WORK WAS PREPARED BY ME OR UNDER MY SUPERVISION AND CONSTRUCTION OF THIS PROJECT WILL BE UNDER MY OBSERVATION.

DATE: 6/6/00

STATE OF HAWAII
DEPARTMENT OF TRANSPORTATION
HIGHWAYS DIVISION

ROADWAY PLAN

KULA HIGHWAY
REPAIRS AND MAINTENANCE
PROJECT NO. 37CDE-01-00M


Scale: 1"=40' Date: April, 2000

SHEET No. 19 OF 23 SHEETS

FED. ROAD DIST. NO.	STATE	PROJ. NO.	FISCAL YEAR	SHEET NO.	TOTAL SHEETS
HAWAII	HAW.	37CDE-01-00M	2000	33	37

TRUE NORTH
SCALE : 1" = 40'


• STA. 303+64.6 to • STA. 305+57.2
Provide 2' Wide Bituminous Gutter.
Match Back of Gutter With
Existing Ground.
See Sheet 10.
See Previous Sheet for Continuation.

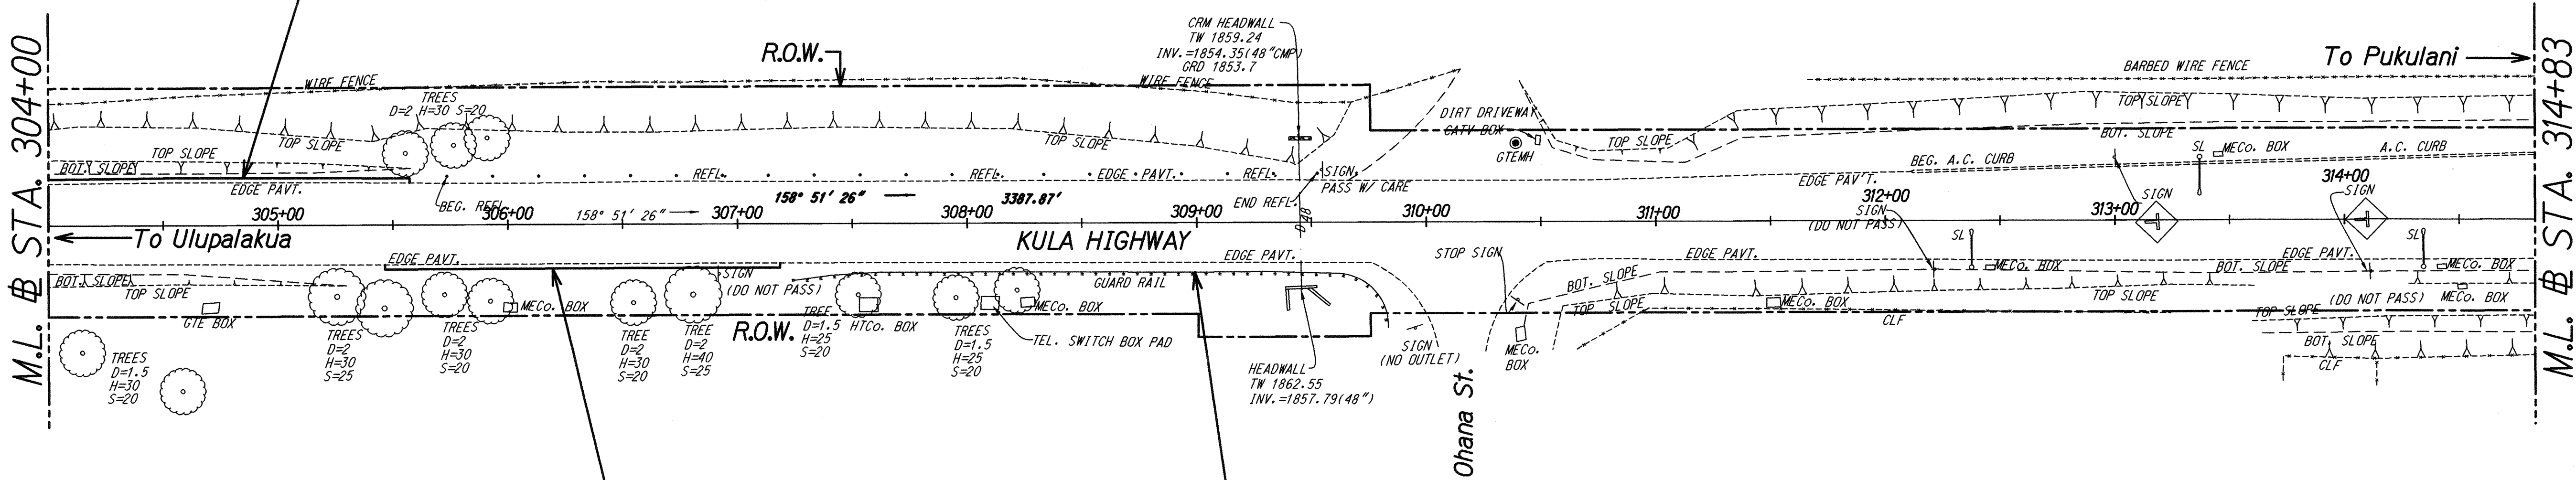

• STA. 305+46.4 to • STA. 307+18.4
Provide 2' Wide Bituminous Gutter.
Match Back of Gutter With
Existing Ground.
See Sheet 10.

Remove Existing Terminal Sections.
Install Upgrade Terminal Sections.
Approach End: Fleet-350
Trailing End: Modified Type "G"

SURVEY PLOTTED BY	DATE
DRAWN BY	
DESIGNED BY	
QUANTITIES BY	
CHECKED BY	
ORIGINAL PLAN	
NOTE BOOK	
No.	


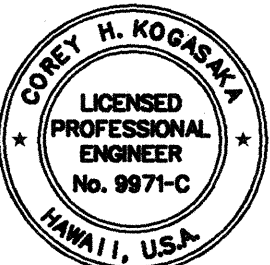


THIS WORK WAS PREPARED BY ME OR UNDER
MY SUPERVISION AND CONSTRUCTION OF THIS
PROJECT WILL BE UNDER MY OBSERVATION.
Corey H. Kobayashi
DATE: 6/01/00

STATE OF HAWAII
DEPARTMENT OF TRANSPORTATION
HIGHWAYS DIVISION
ROADWAY PLAN

KULA HIGHWAY
REPAIRS AND MAINTENANCE
PROJECT NO. 37CDE-10-00M
Scale: 1"=40' Date: April, 2000
SHEET No. 20 OF 23 SHEETS

TRUE NORTH
SCALE : 1" = 40'

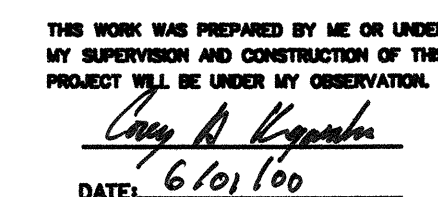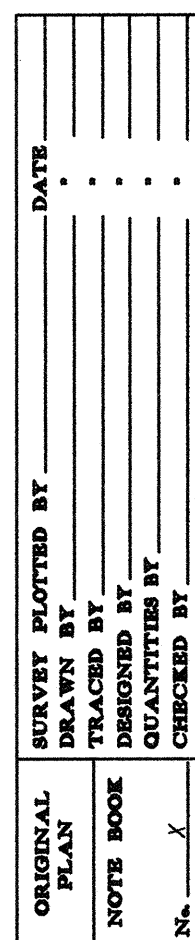


KULA HIGHWAY
REPAIRS AND MAINTENANCE
PROJECT NO. 37CDE-01-00M

Scale: 1"=40' Date: April, 2000

FED. ROAD DIST. NO.	STATE	PROJ. NO.	FISCAL YEAR	SHEET NO.	TOTAL SHEETS
HAWAII	HAW.	37CDE-01-00M	2000	35	37

TRUE NORTH
SCALE : 1" = 40'

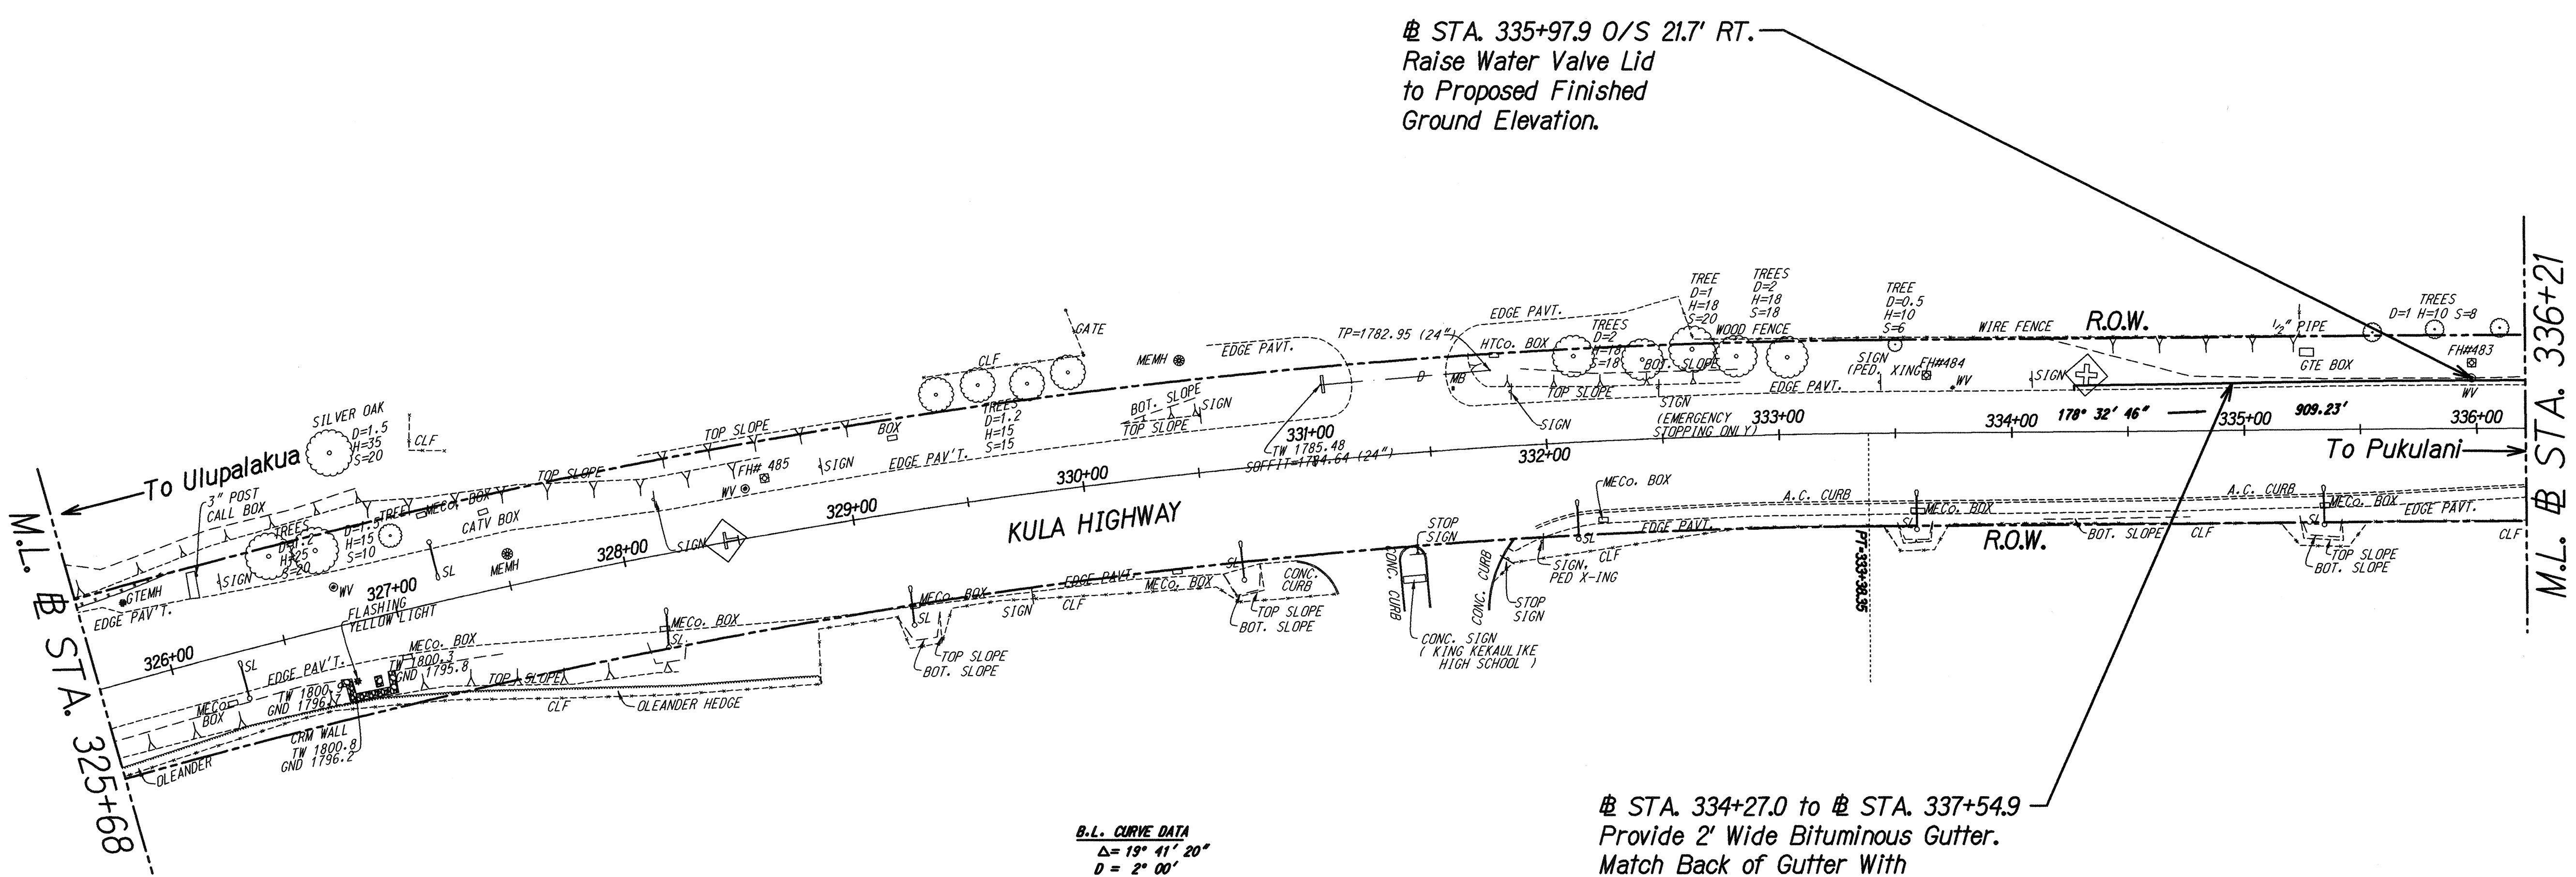

B.L. CURVE DATA
 $\Delta = 19^\circ 41' 20''$
 $D = 2^\circ 00'$
 $R = 2864.79$
 $T = 497.12$
 $L = 984.44$
 $C = 979.61$
 $SE = 0.046 \text{ FT./FT.}$

SURVEY PLOTTED BY	DATE
DRAWN BY	
TRACED BY	
CHECKED BY	
NOTED BY	
QUANTITIES BY	
CHECKED BY	
N.	



 COREY H. KOGASAKA
 LICENSED PROFESSIONAL ENGINEER
 No. 9971-C
 HAWAII, U.S.A.
 THIS WORK WAS PREPARED BY ME OR UNDER MY SUPERVISION AND CONSTRUCTION OF THIS PROJECT WILL BE UNDER MY OBSERVATION.
 DATE: 6/10/00

STATE OF HAWAII
 DEPARTMENT OF TRANSPORTATION
 HIGHWAYS DIVISION
ROADWAY PLAN


KULA HIGHWAY
 REPAIRS AND MAINTENANCE
 PROJECT NO. 37CDE-01-00M
 Scale: 1"=40' Date: April, 2000
 SHEET No. 22 OF 23 SHEETS

FED. ROAD DIST. NO.	STATE	PROJ. NO.	FISCAL YEAR	SHEET NO.	TOTAL SHEETS
HAWAII	HAW.	37CDE-01-00M	2000	36	37

TRUE NORTH
SCALE : 1" = 40'

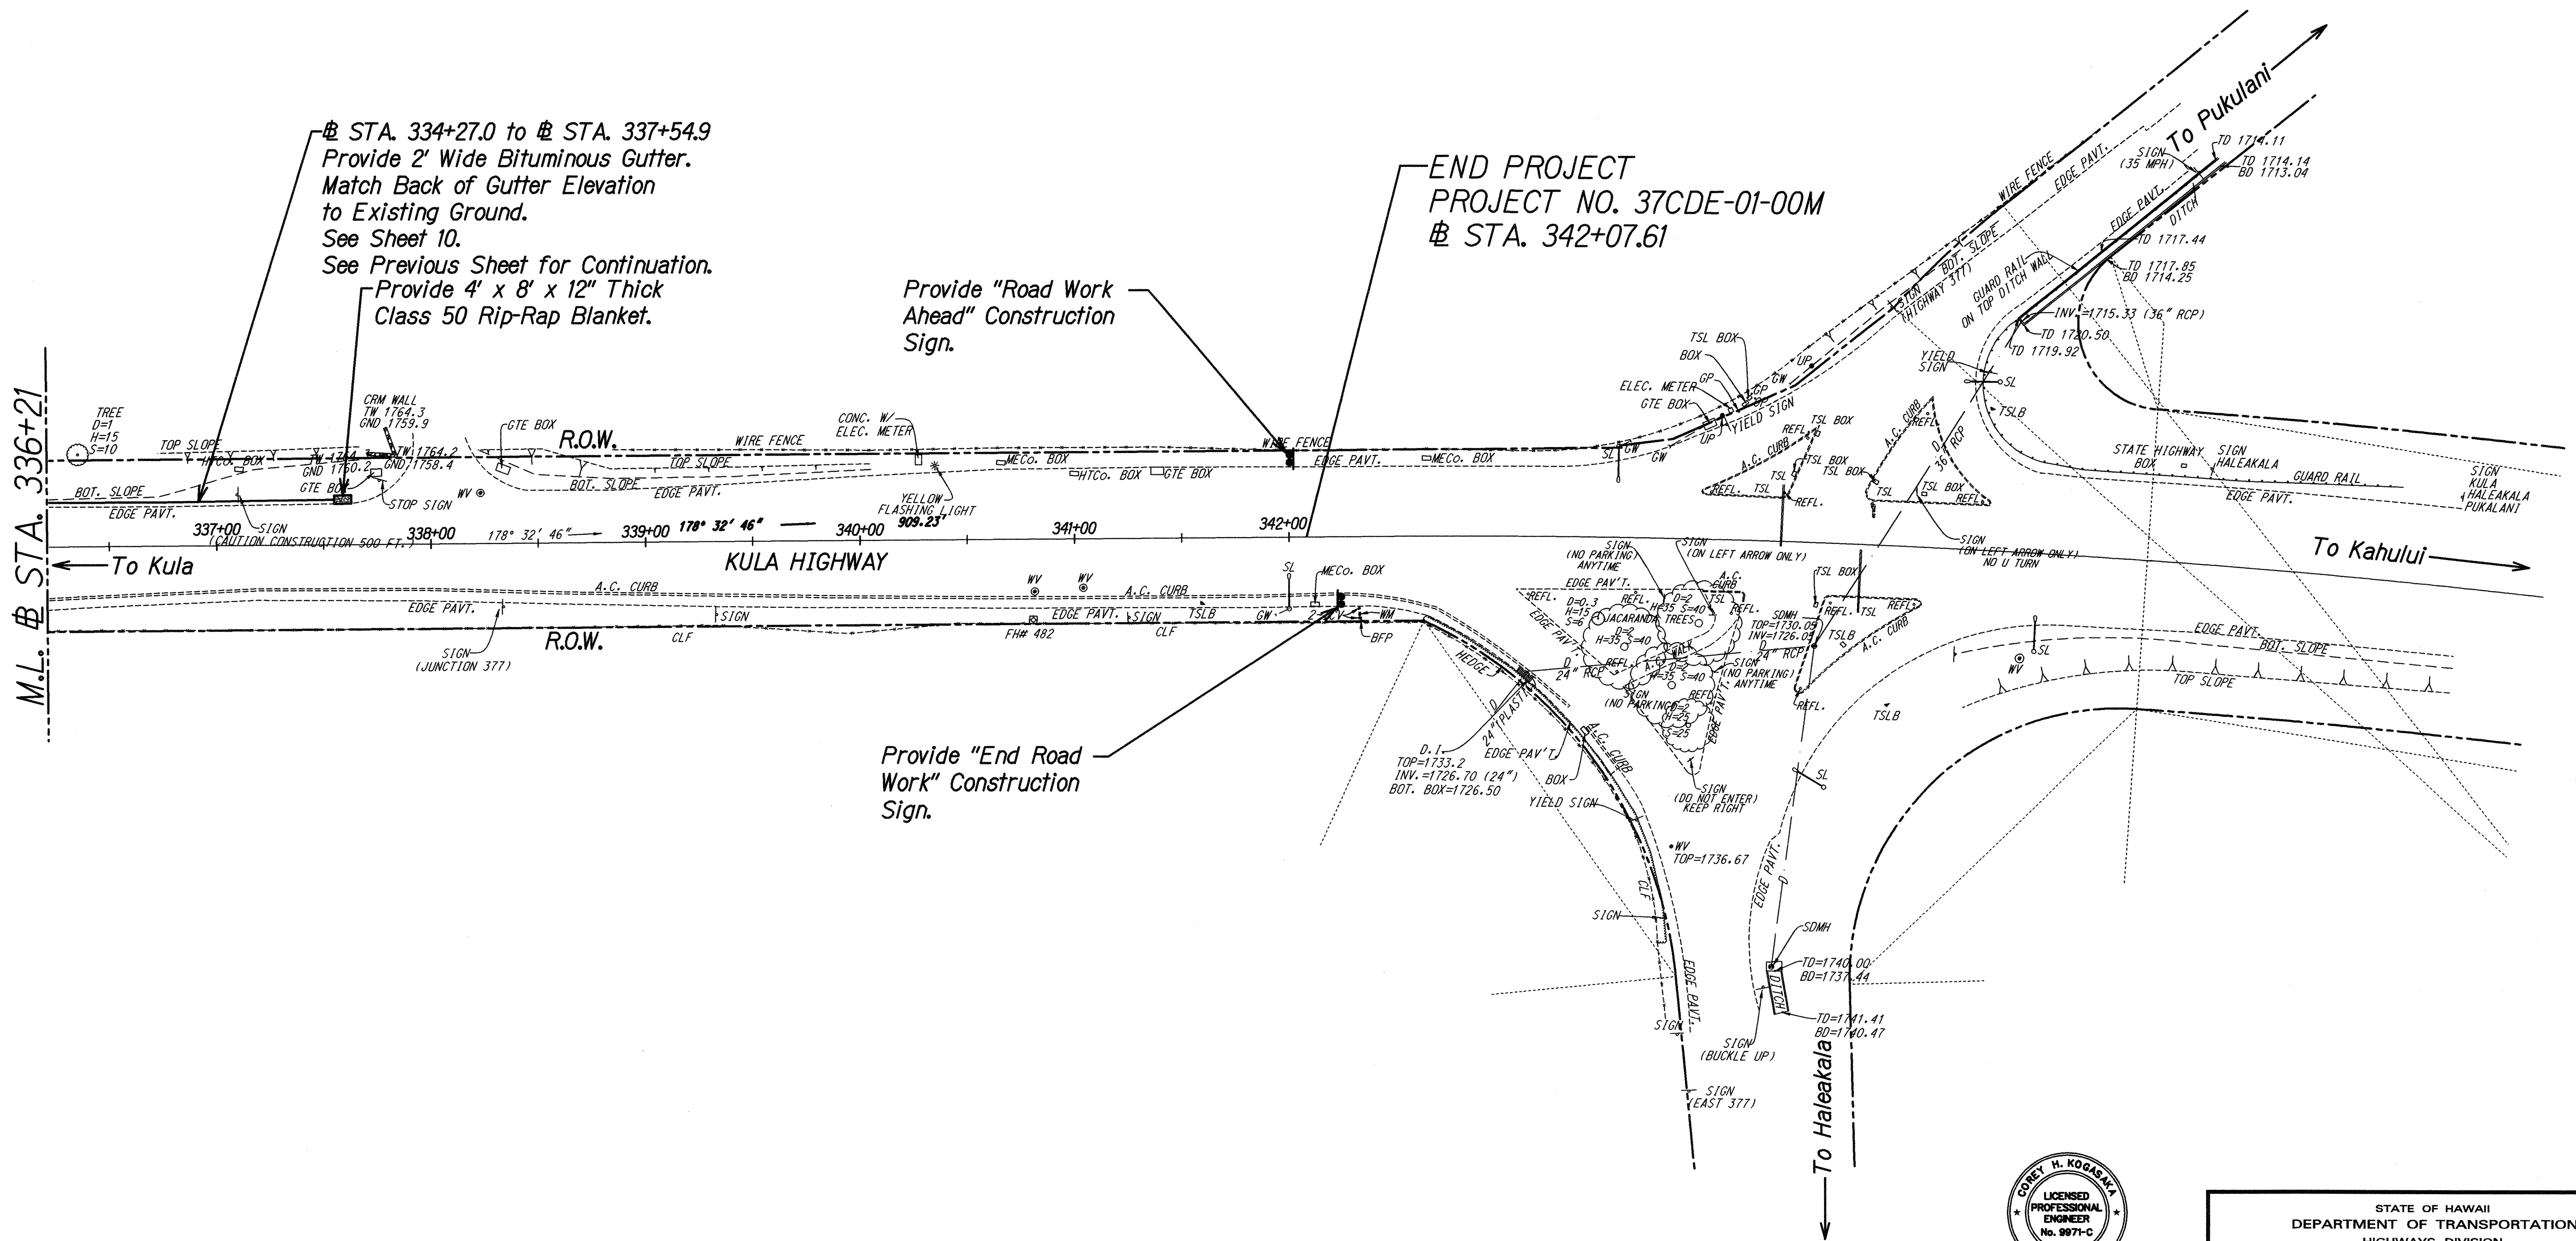

SURVEY PLOTTED BY	DATE
DRAWN BY	
DESIGNED BY	
CHECKED BY	
ORIGINAL PLAN	
NOTE BOOK	
NO.	

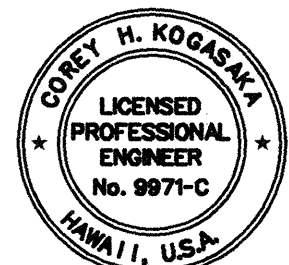

THIS WORK WAS PREPARED BY ME OR UNDER
MY SUPERVISION AND CONSTRUCTION OF THIS
PROJECT WILL BE UNDER MY OBSERVATION.
Corey H. Kogasaka
DATE: 6/01/00

STATE OF HAWAII
DEPARTMENT OF TRANSPORTATION
HIGHWAYS DIVISION
ROADWAY PLAN

**KULA HIGHWAY
REPAIRS AND MAINTENANCE
PROJECT NO. 37CDE-01-00M**

Scale: 1"=40' Date: April, 2000

SHEET No. 23 OF 23 SHEETS