
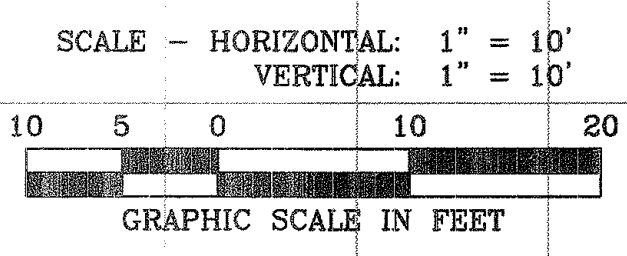
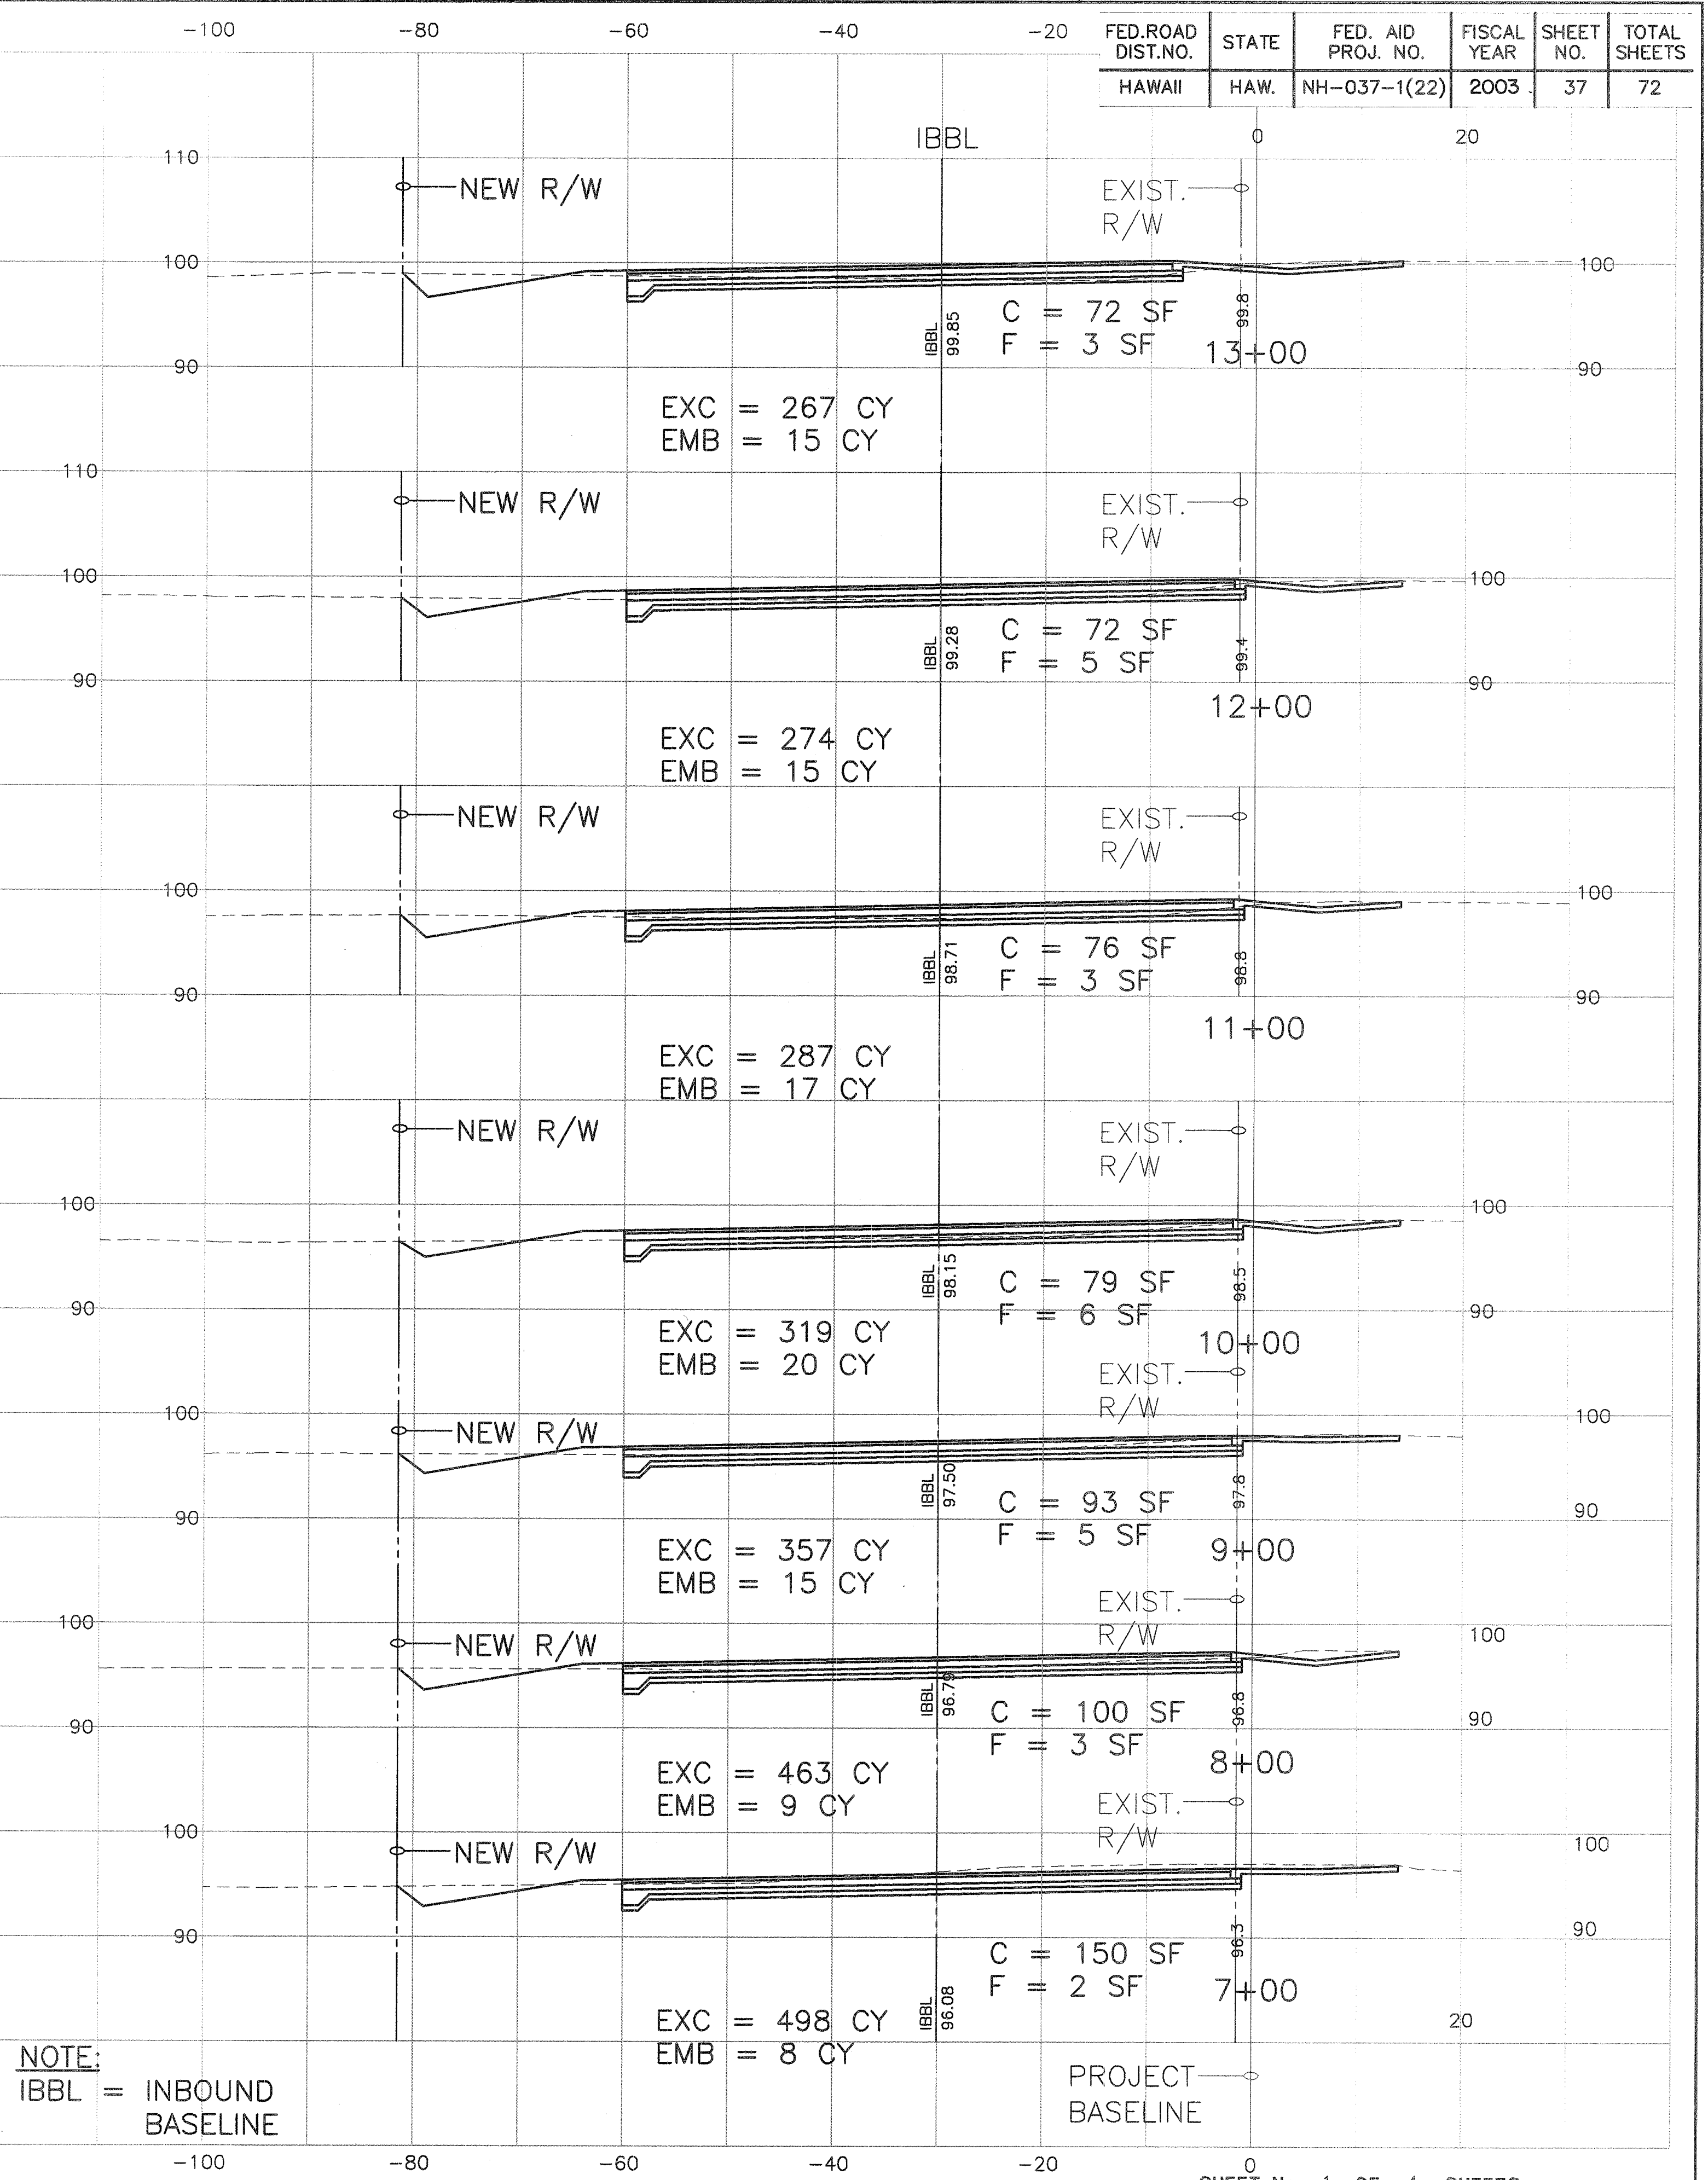


FED. ROAD DIST. NO.	STATE	FED. AID PROJ. NO.	FISCAL YEAR	SHEET NO.	TOTAL SHEETS
HAWAII	HAW.	NH-037-1(22)	2003	37	72

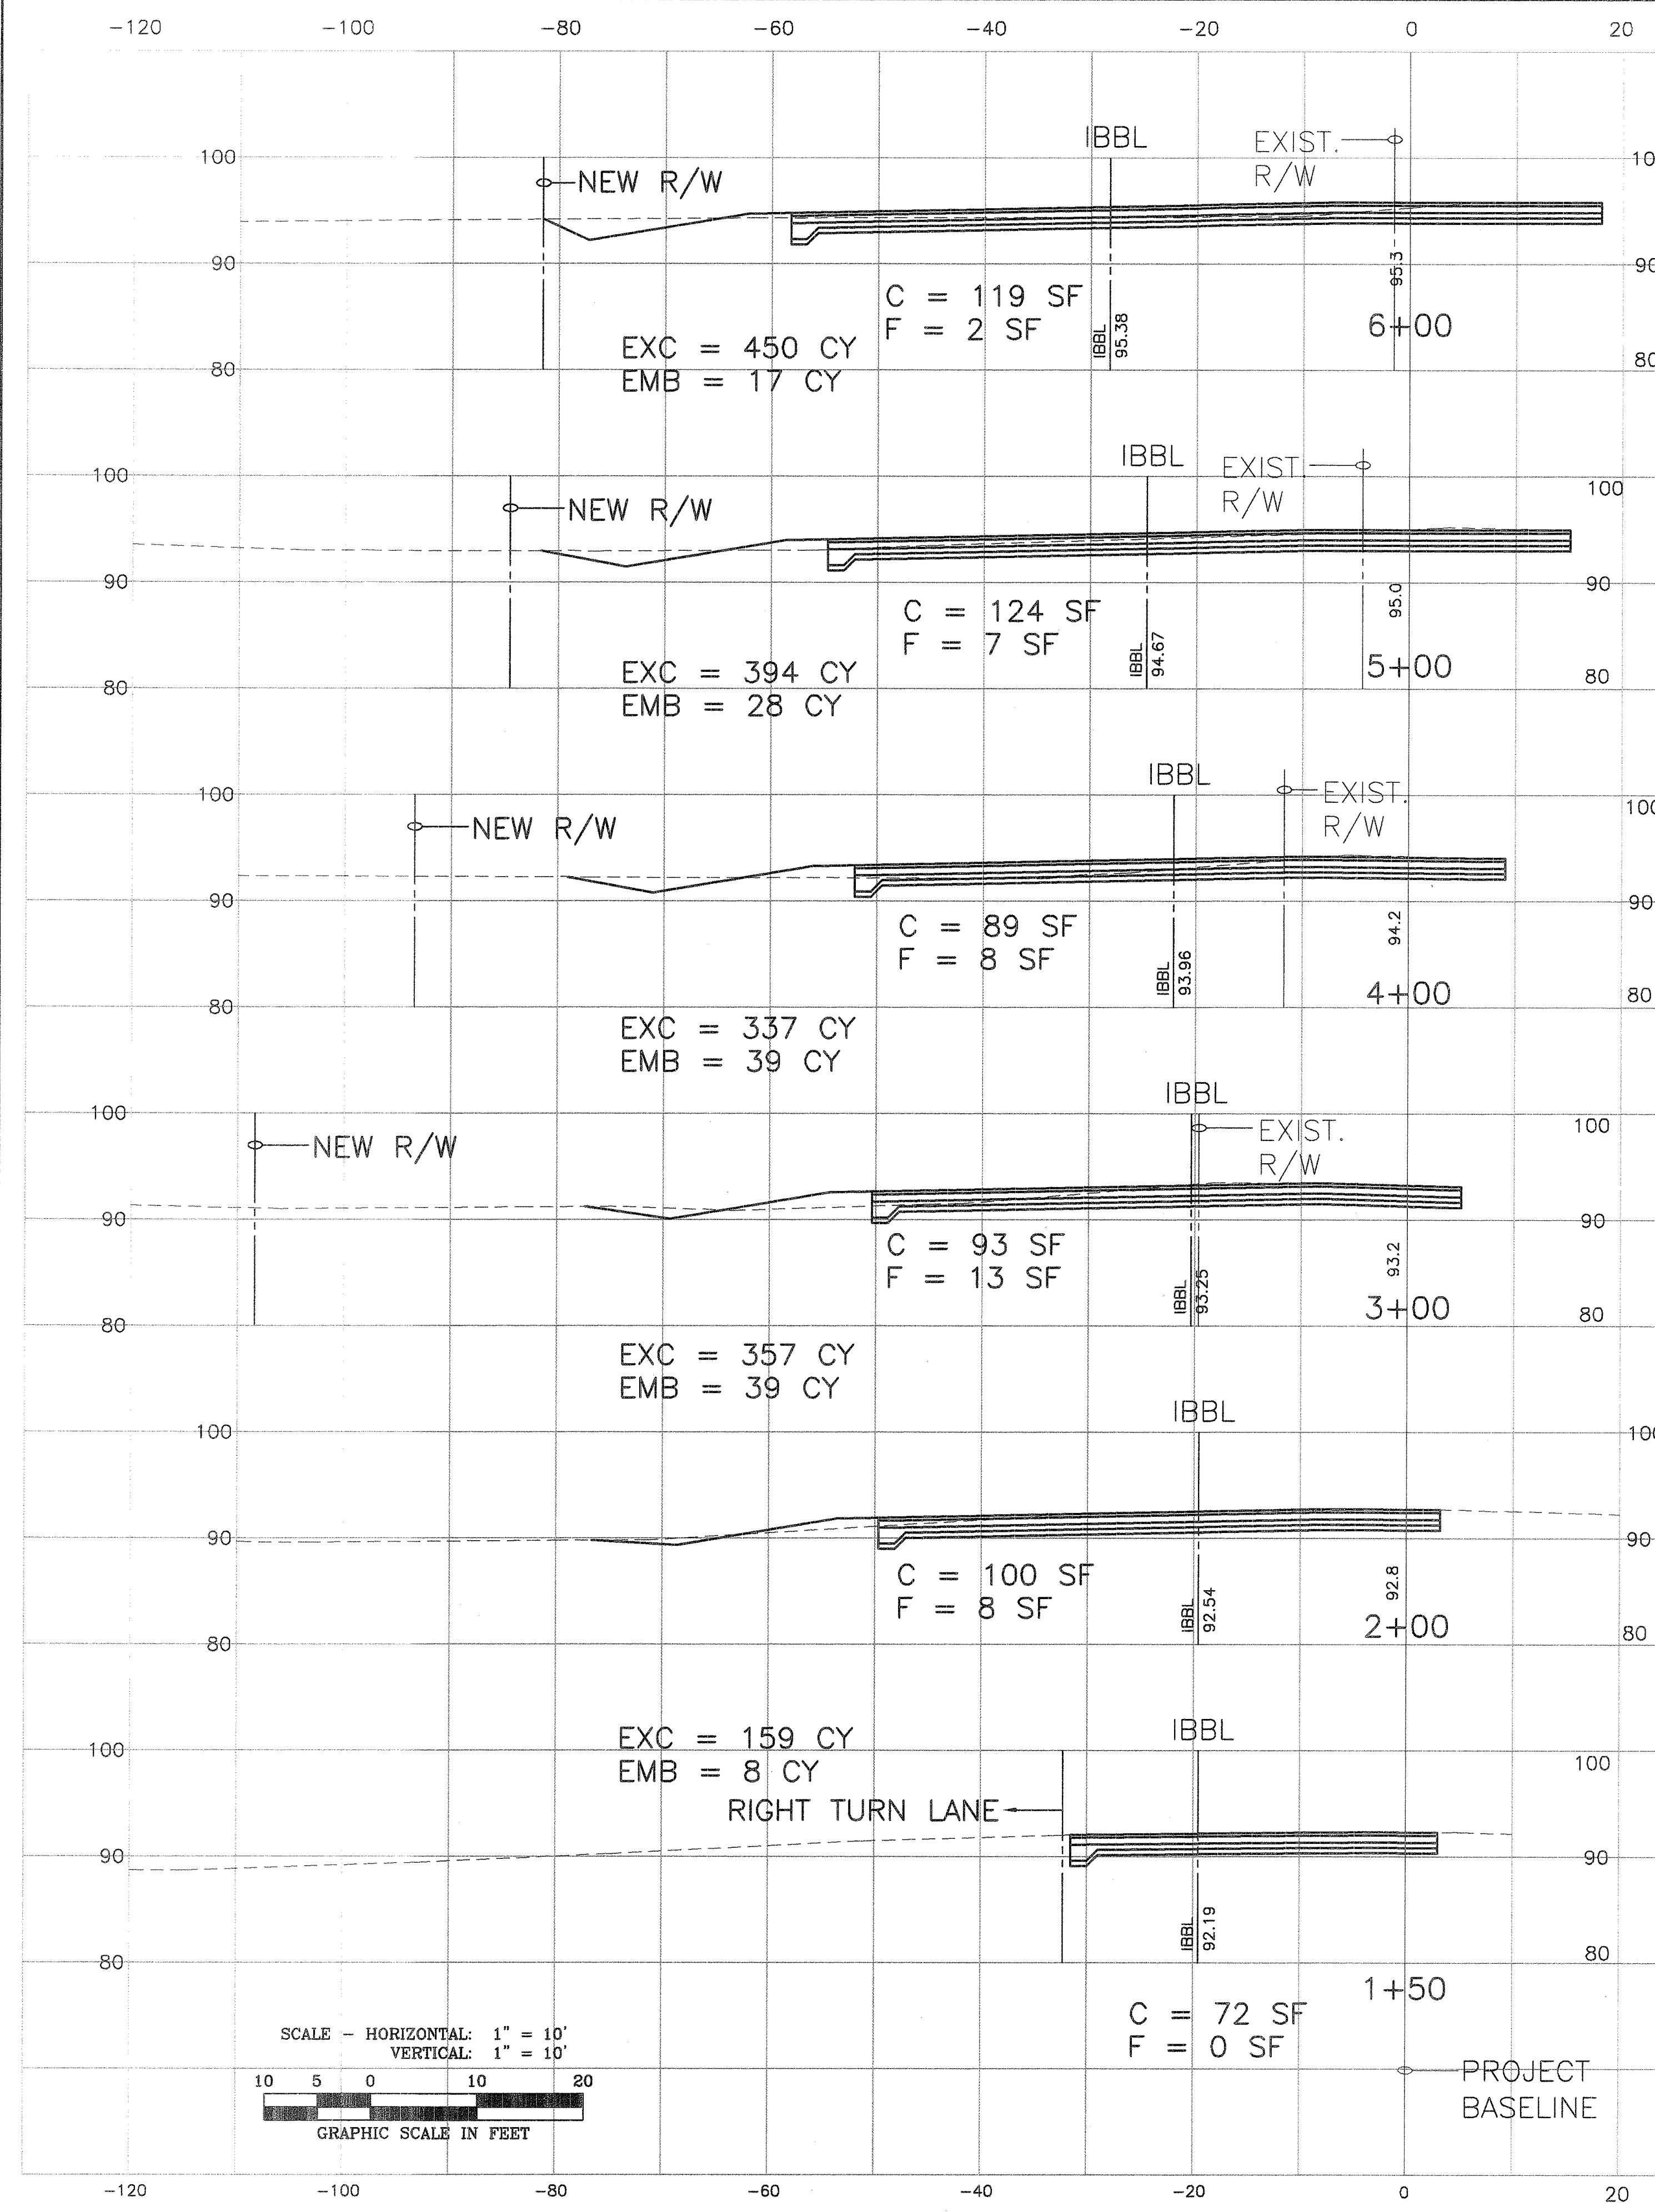


NOTE:
IBBL = INBOUND BASELINE

ORIGINAL PLAN
NOTE BOOK
No.



SURVEY PLOTTED BY
DRAWN BY
DESIGNED BY
CHECKED BY
DATE
11/15/02 wT

FED. ROAD DIST. NO.	STATE	FED. AID PROJ. NO.	FISCAL YEAR	SHEET NO.	TOTAL SHEETS
HAWAII	HAW.	NH-037-1(22)	2003	38	72

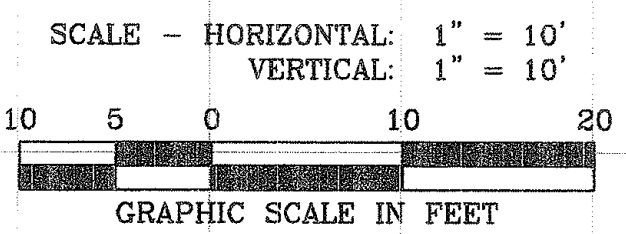


ORIGINAL PLAN	SURVEY PLOTTED BY	DATE
NOTE BOOK	DRAWN BY	
	DESIGNED BY	
	QUANTITIES BY	
	CHECKED BY	
No.		

J394-56 (PH1-XS)ECT-02.dwg (esh-1) 3=10 11/15/02 wt

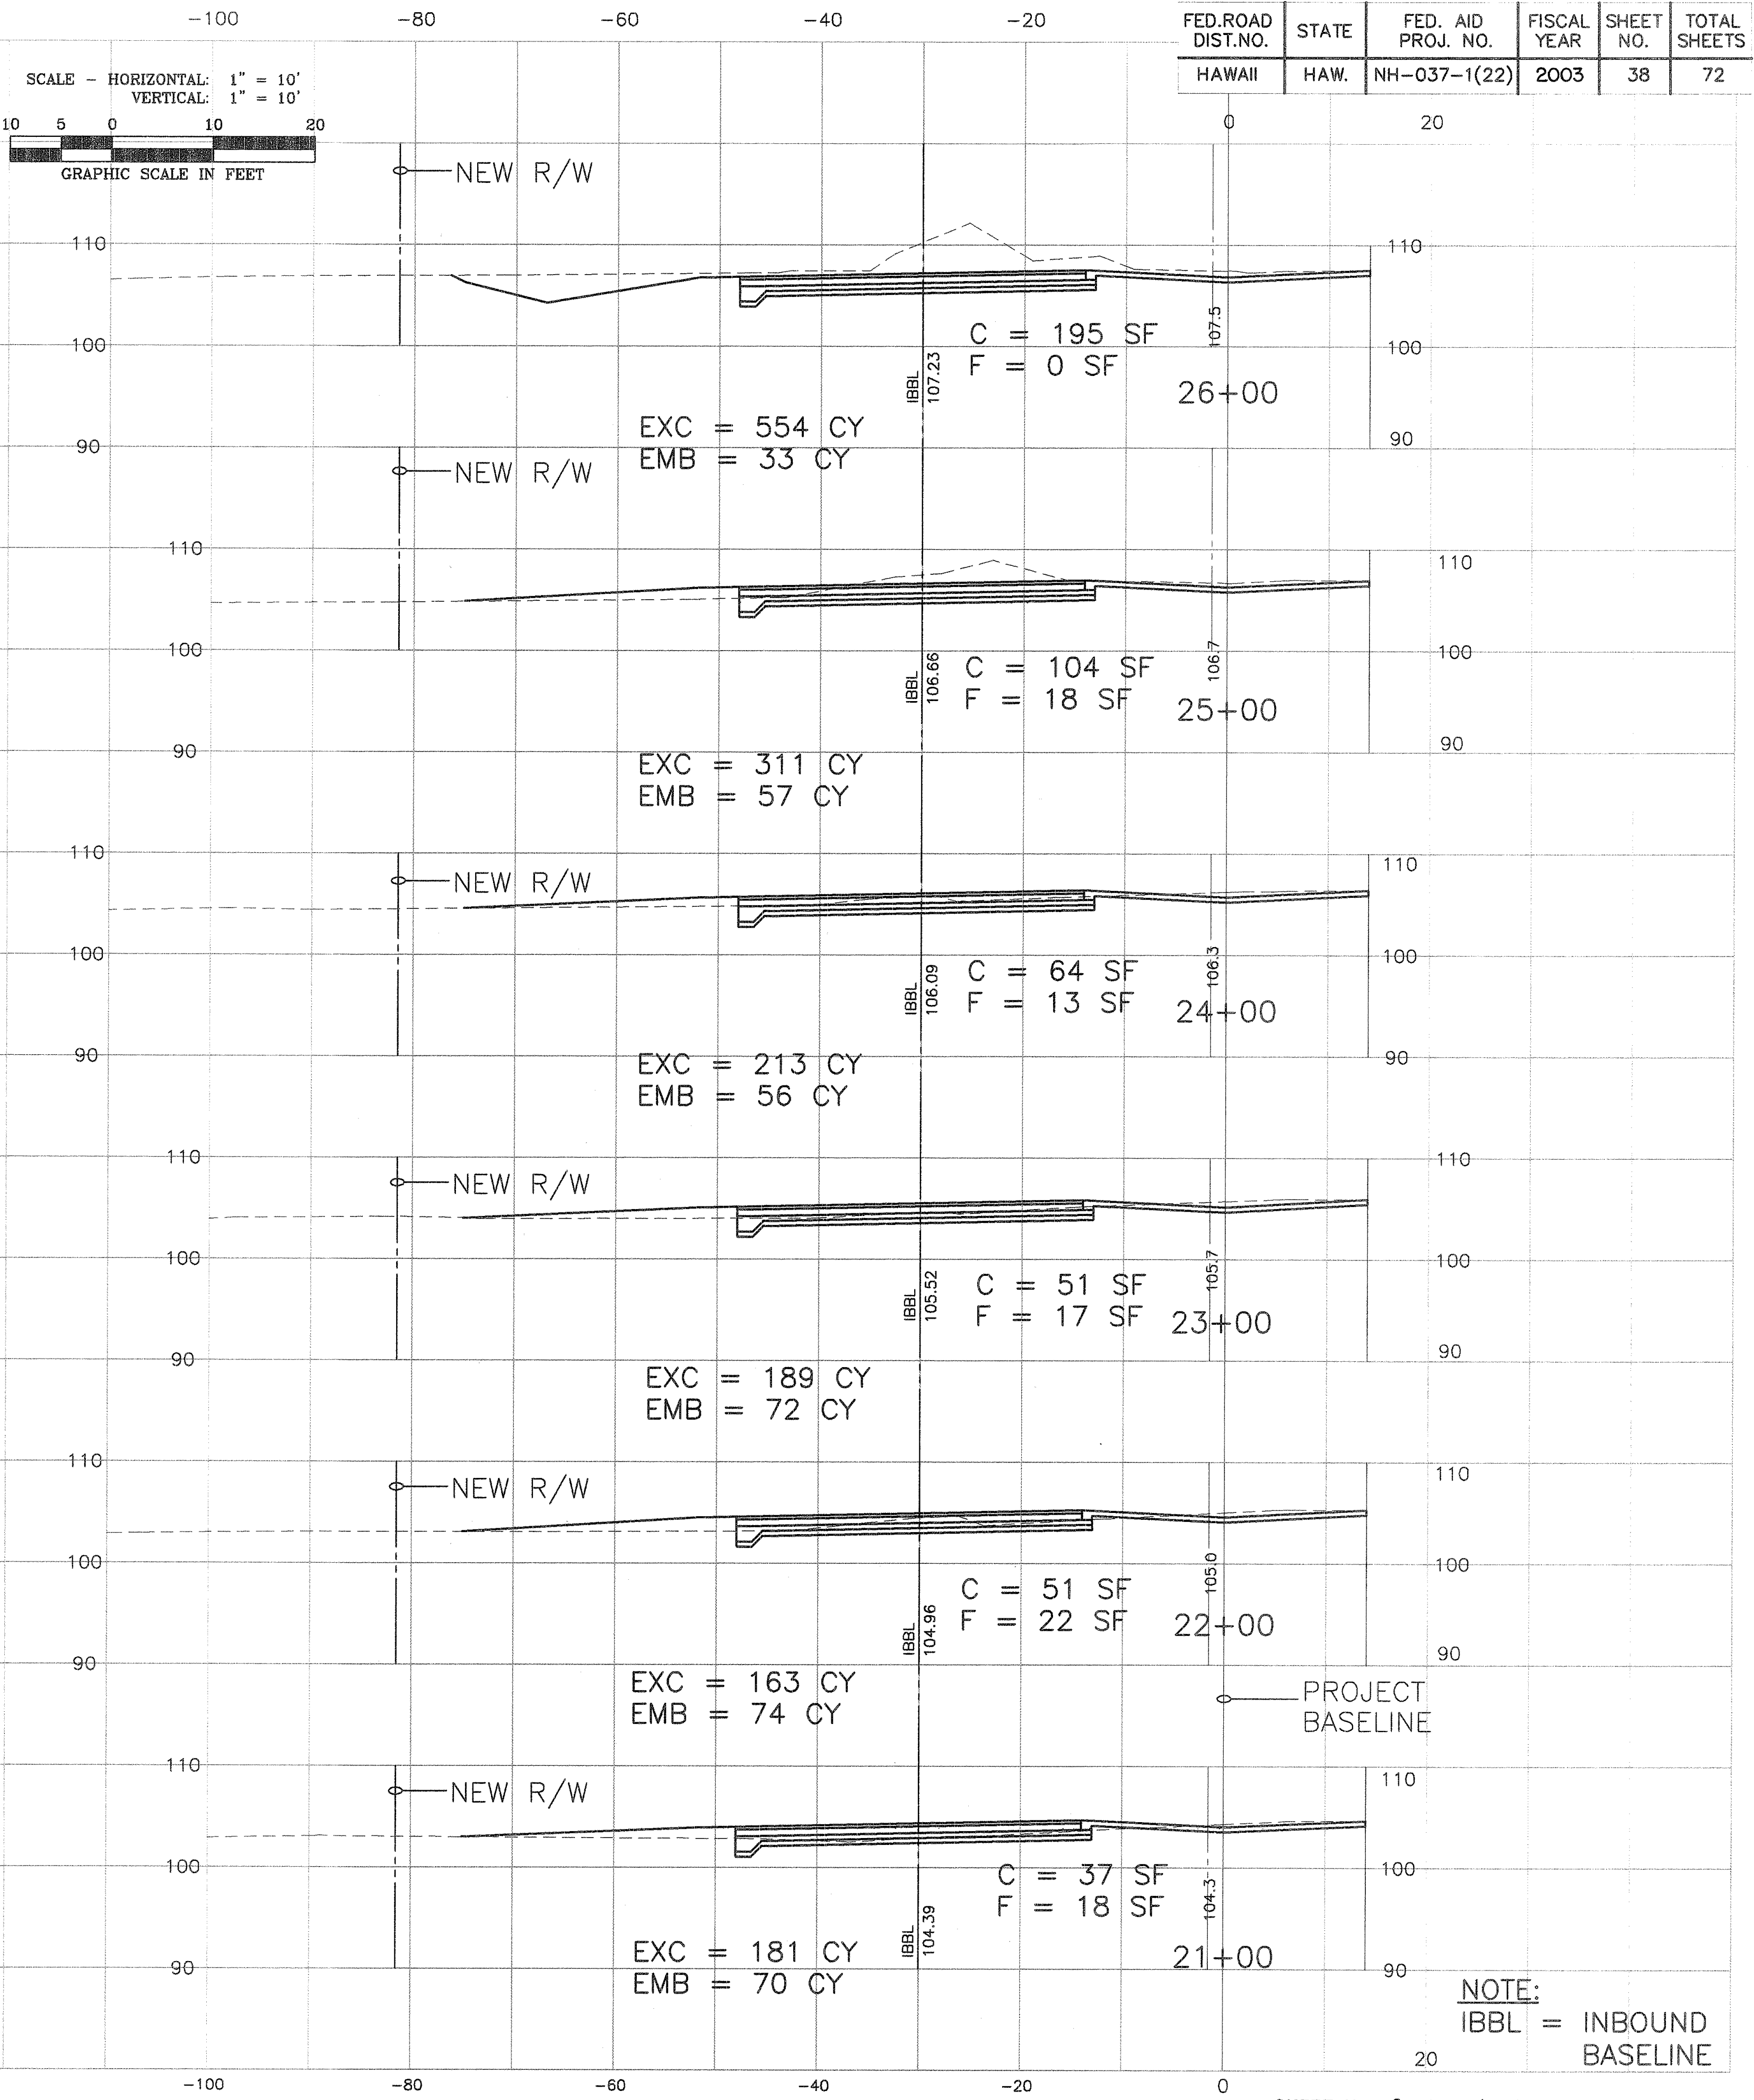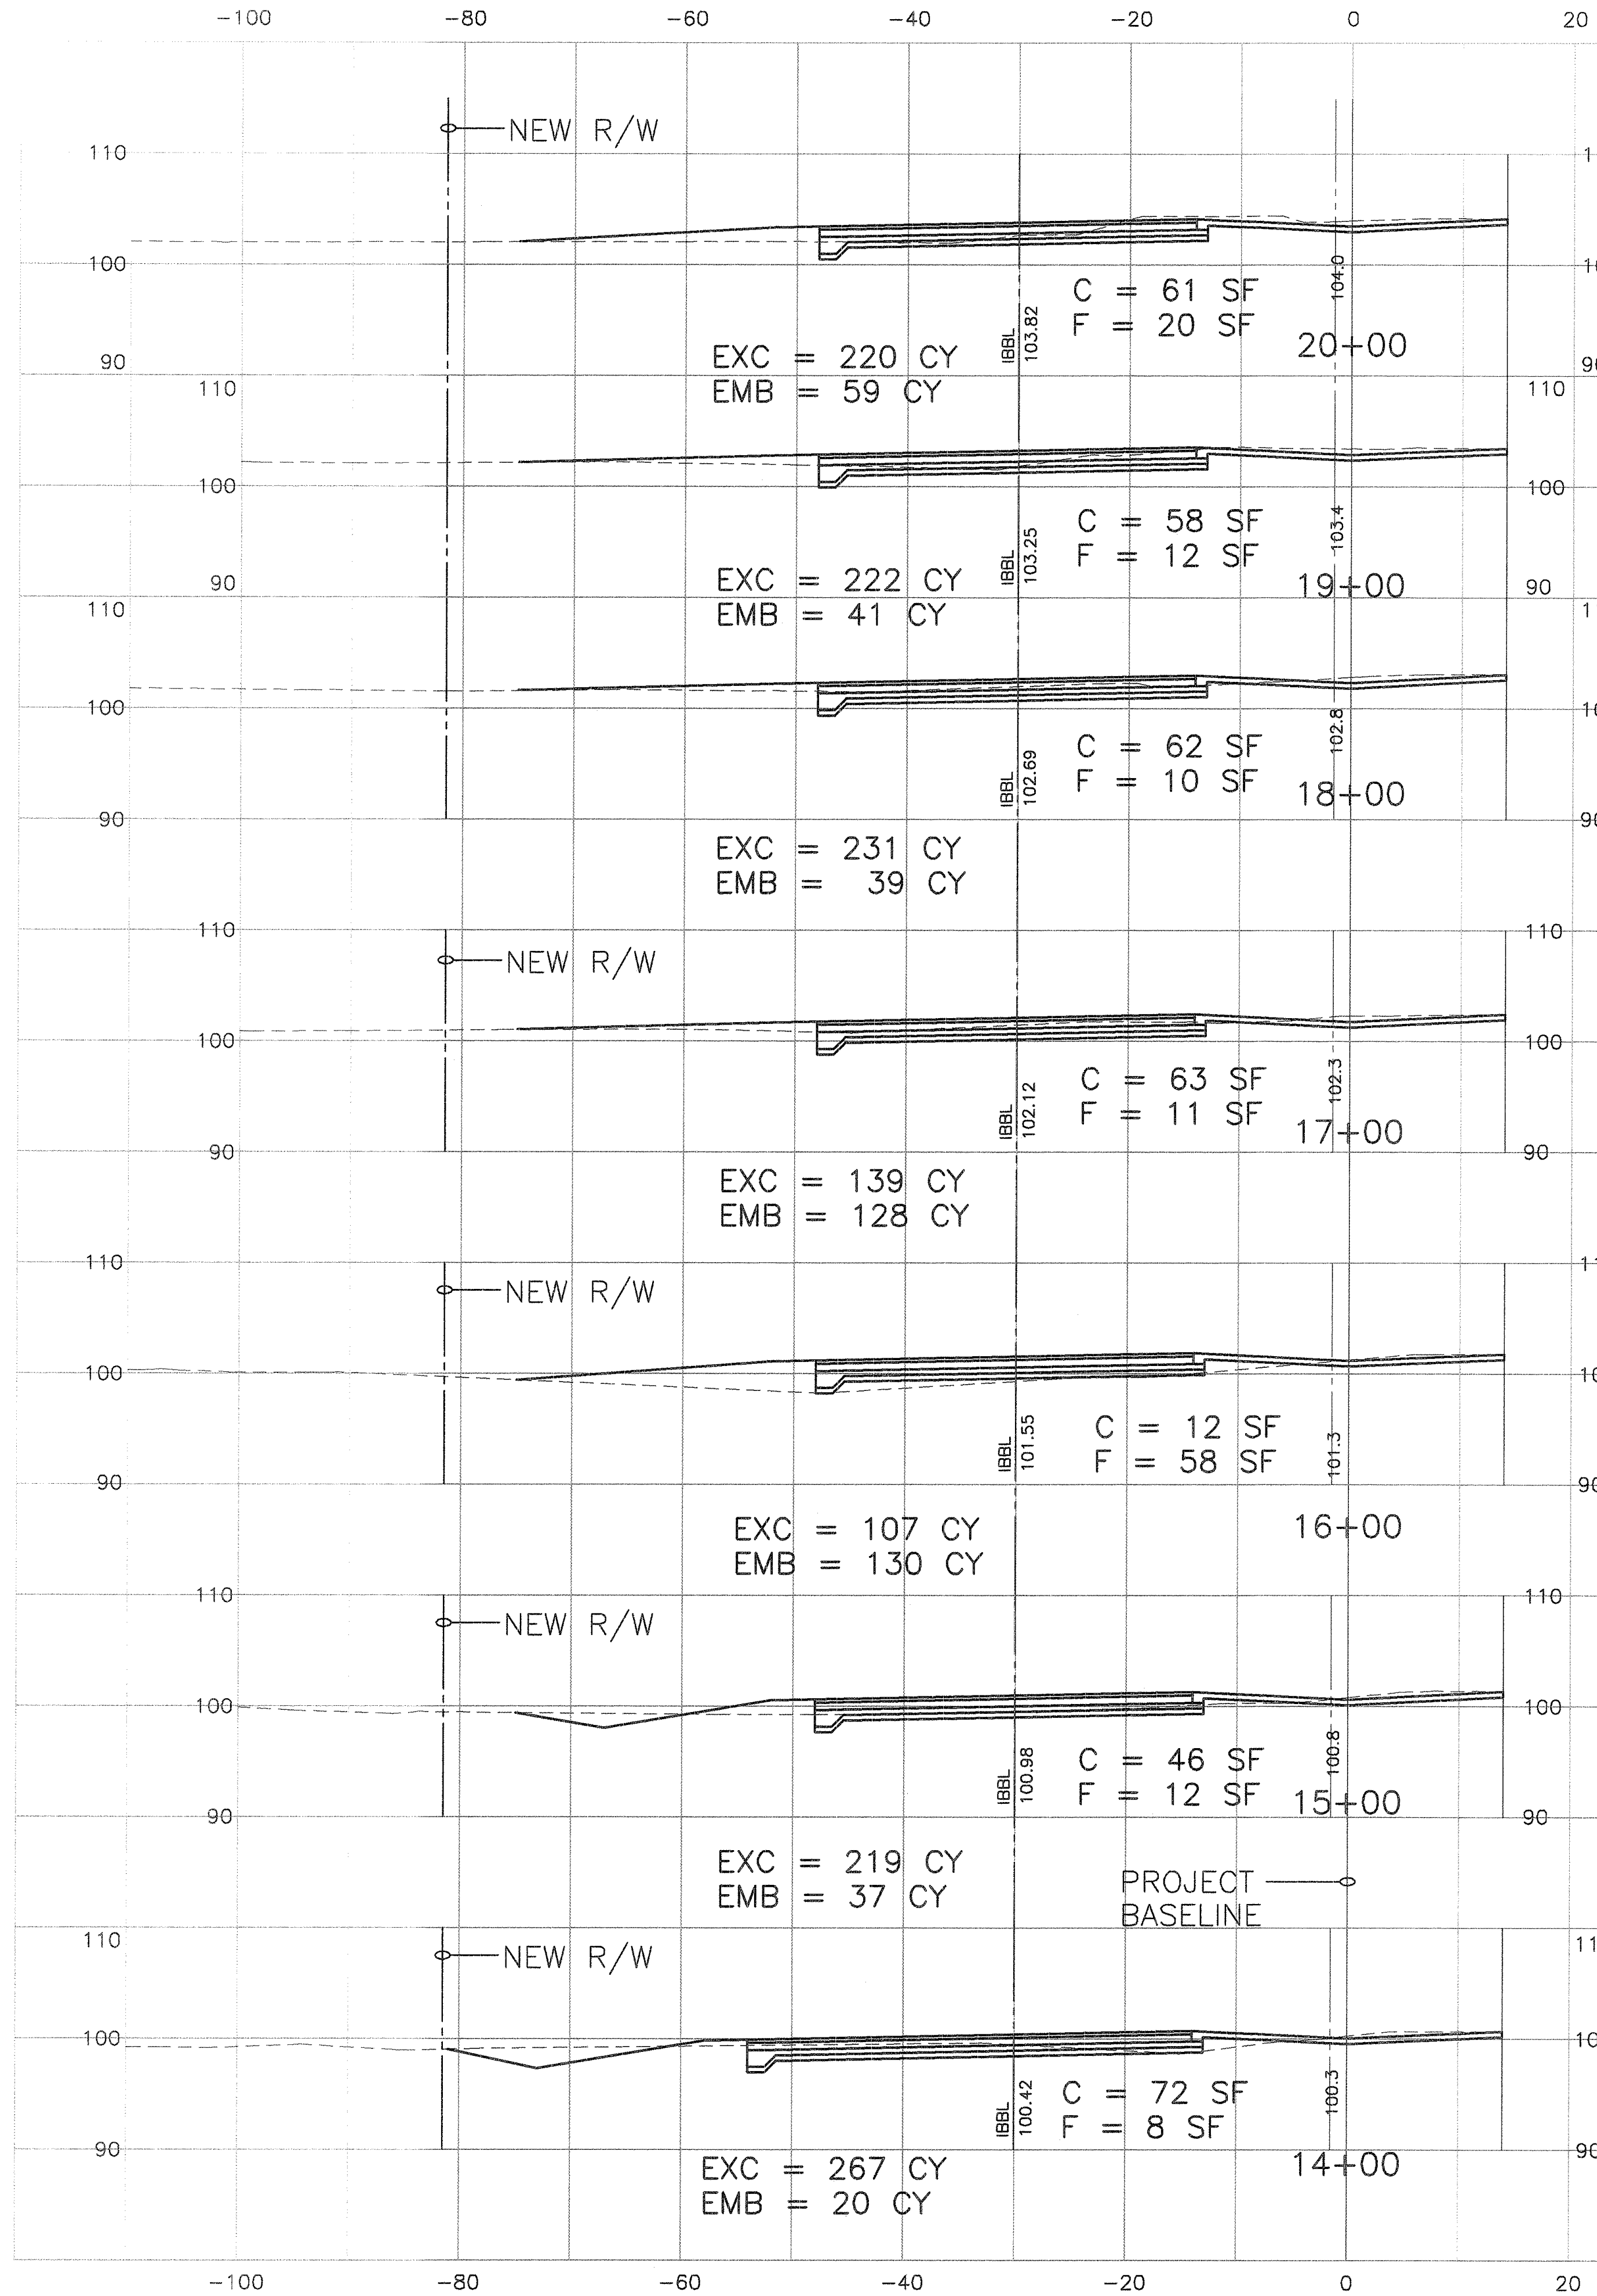


NOTE:
IBBL = INBOUND
BASELINE

FED. ROAD DIST. NO.	STATE	FED. AID PROJ. NO.	FISCAL YEAR	SHEET NO.	TOTAL SHEETS
HAWAII	HAW.	NH-037-1(22)	2003	39	72

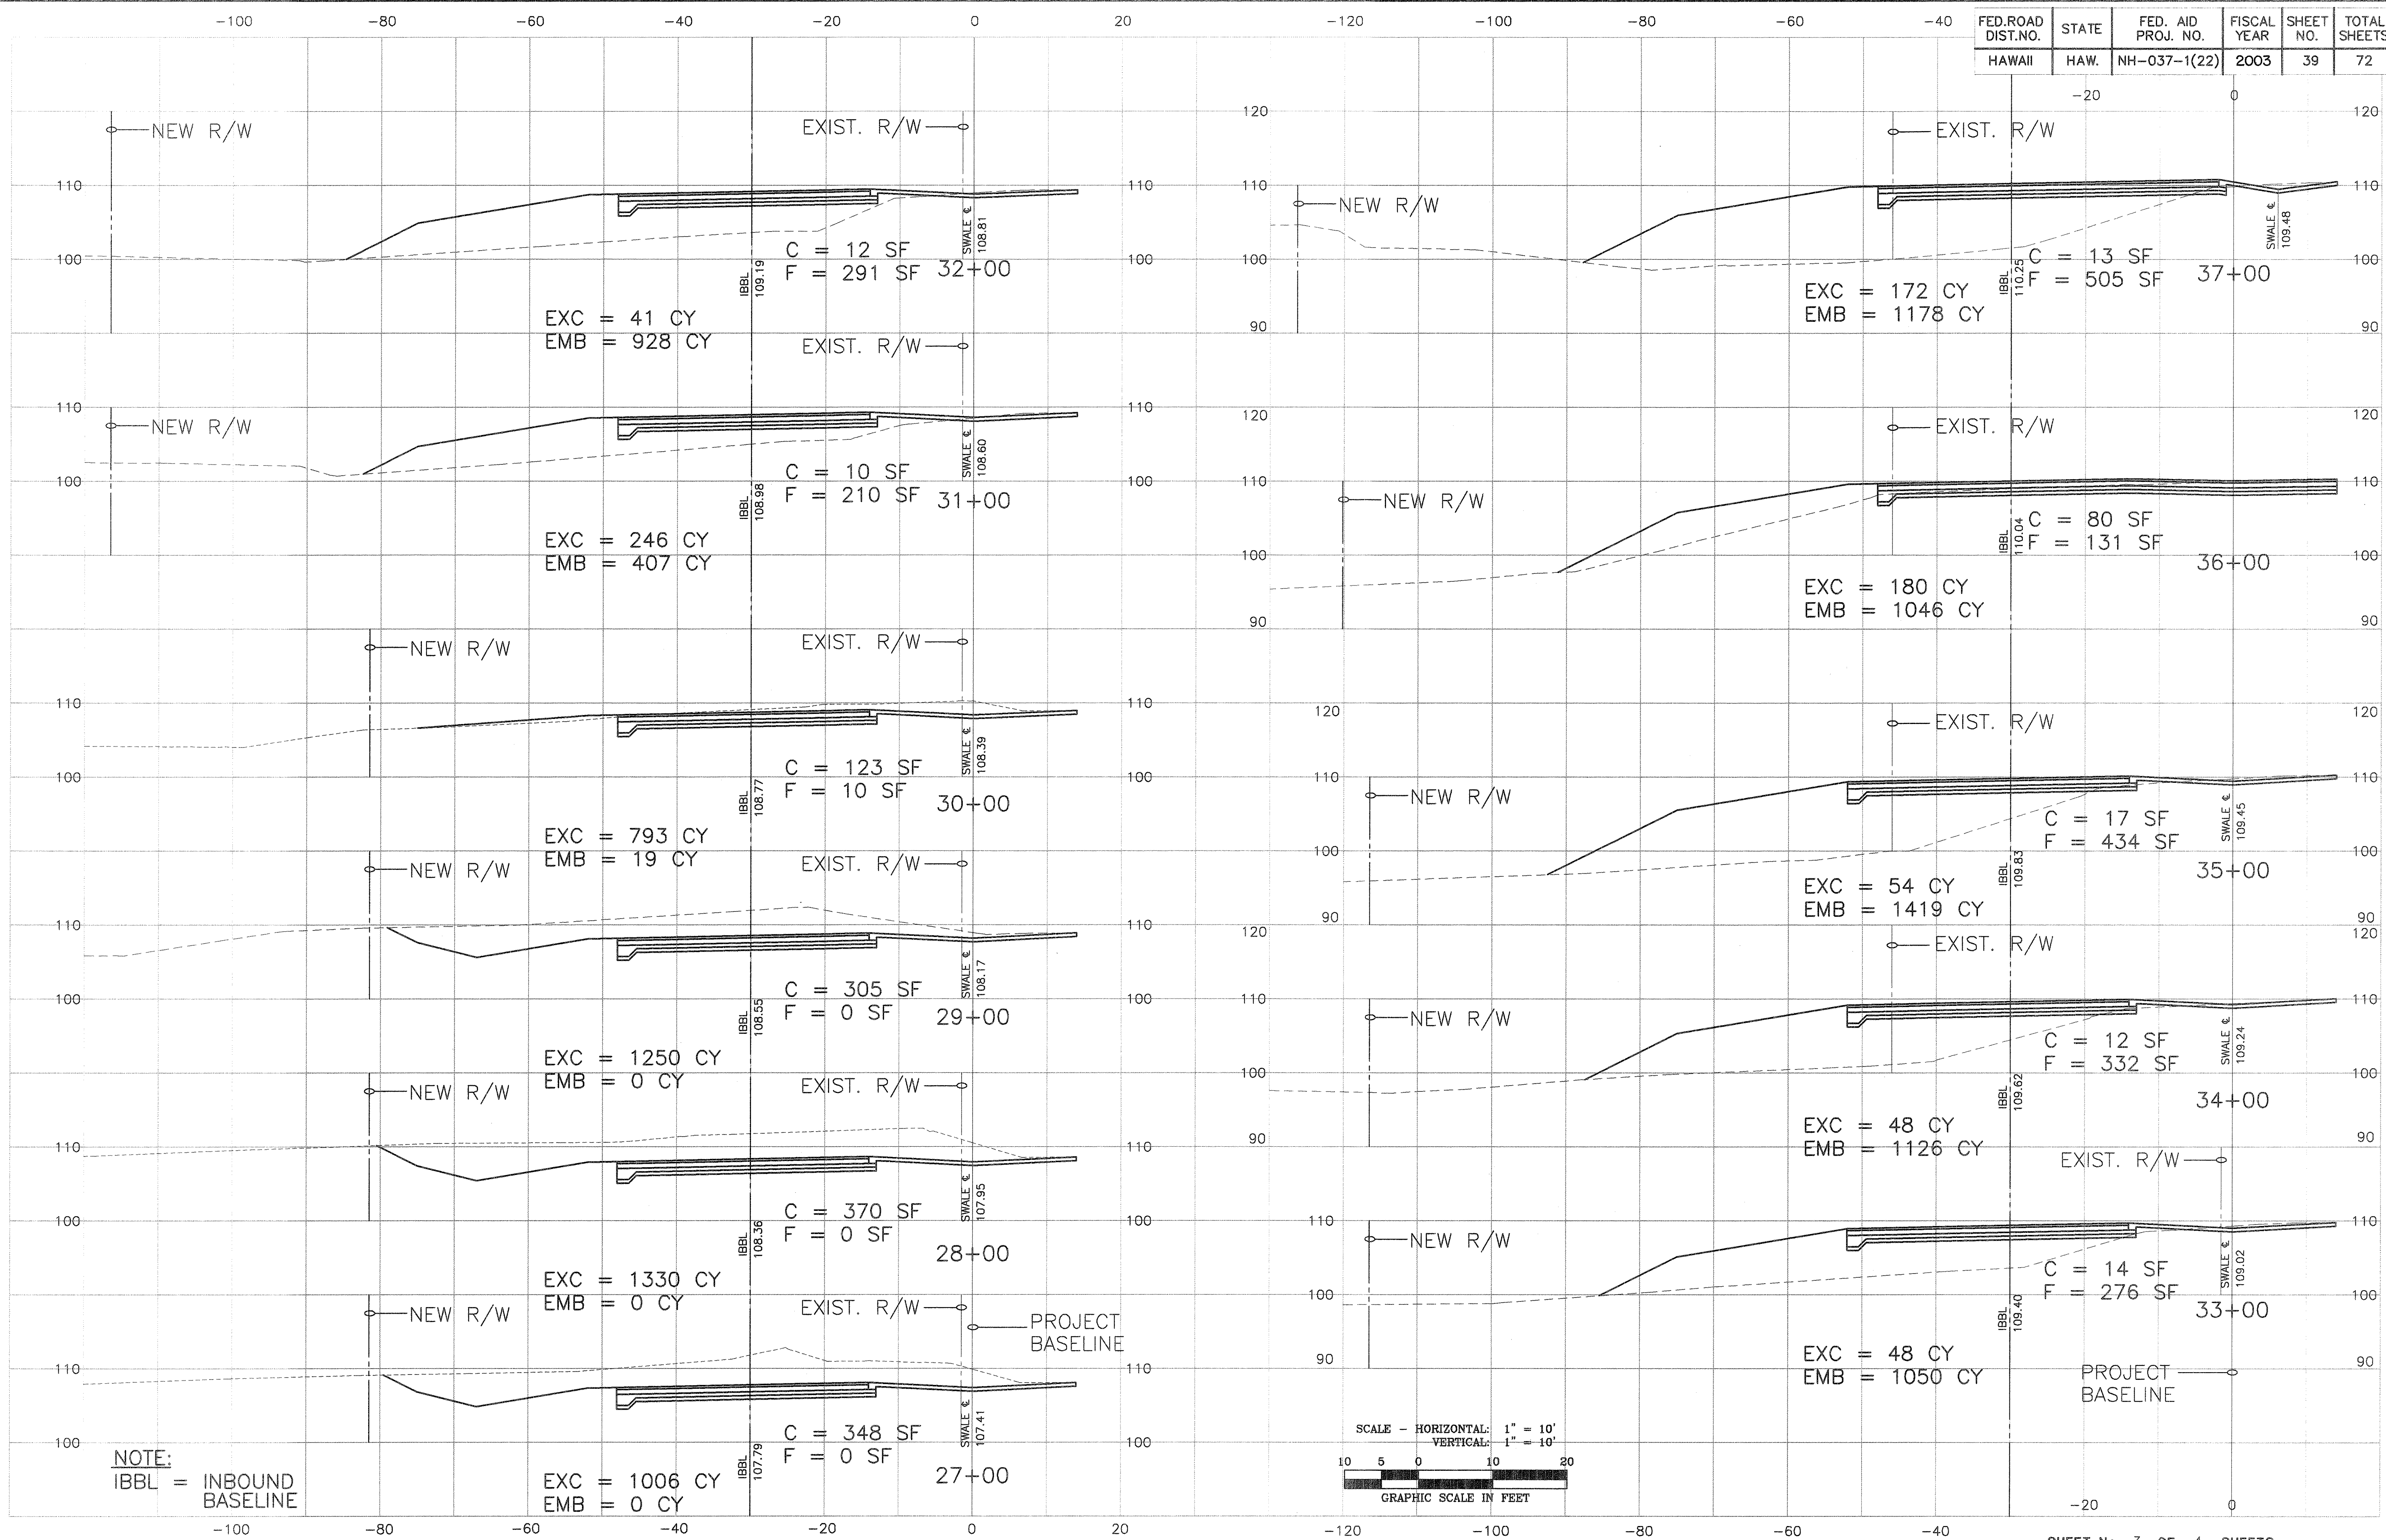

NOTE:
IBBL = INBOUND BASELINE


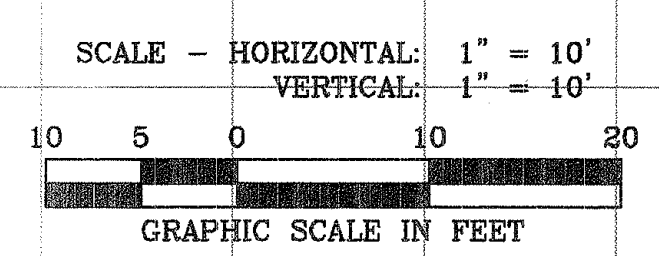


ORIGINAL PLAN	SURVEY PLOTTED BY	DATE
NOTE BOOK	DRAWN BY	
	DESIGNED BY	
	CHECKED BY	
No.		

194-56 fPH1-X-SECT-03.dwg (esh-1) 1=10 11/18/02 wt

FED. ROAD DIST. NO.	STATE	FED. AID PROJ. NO.	FISCAL YEAR	SHEET NO.	TOTAL SHEETS
HAWAII	HAW.	NH-037-1(22)	2003	40	72


TOTAL EARTHWORK QUANTITIES
 EXCAVATION = 13,776 C.Y.
 EMBANKMENT = 16,111 C.Y.

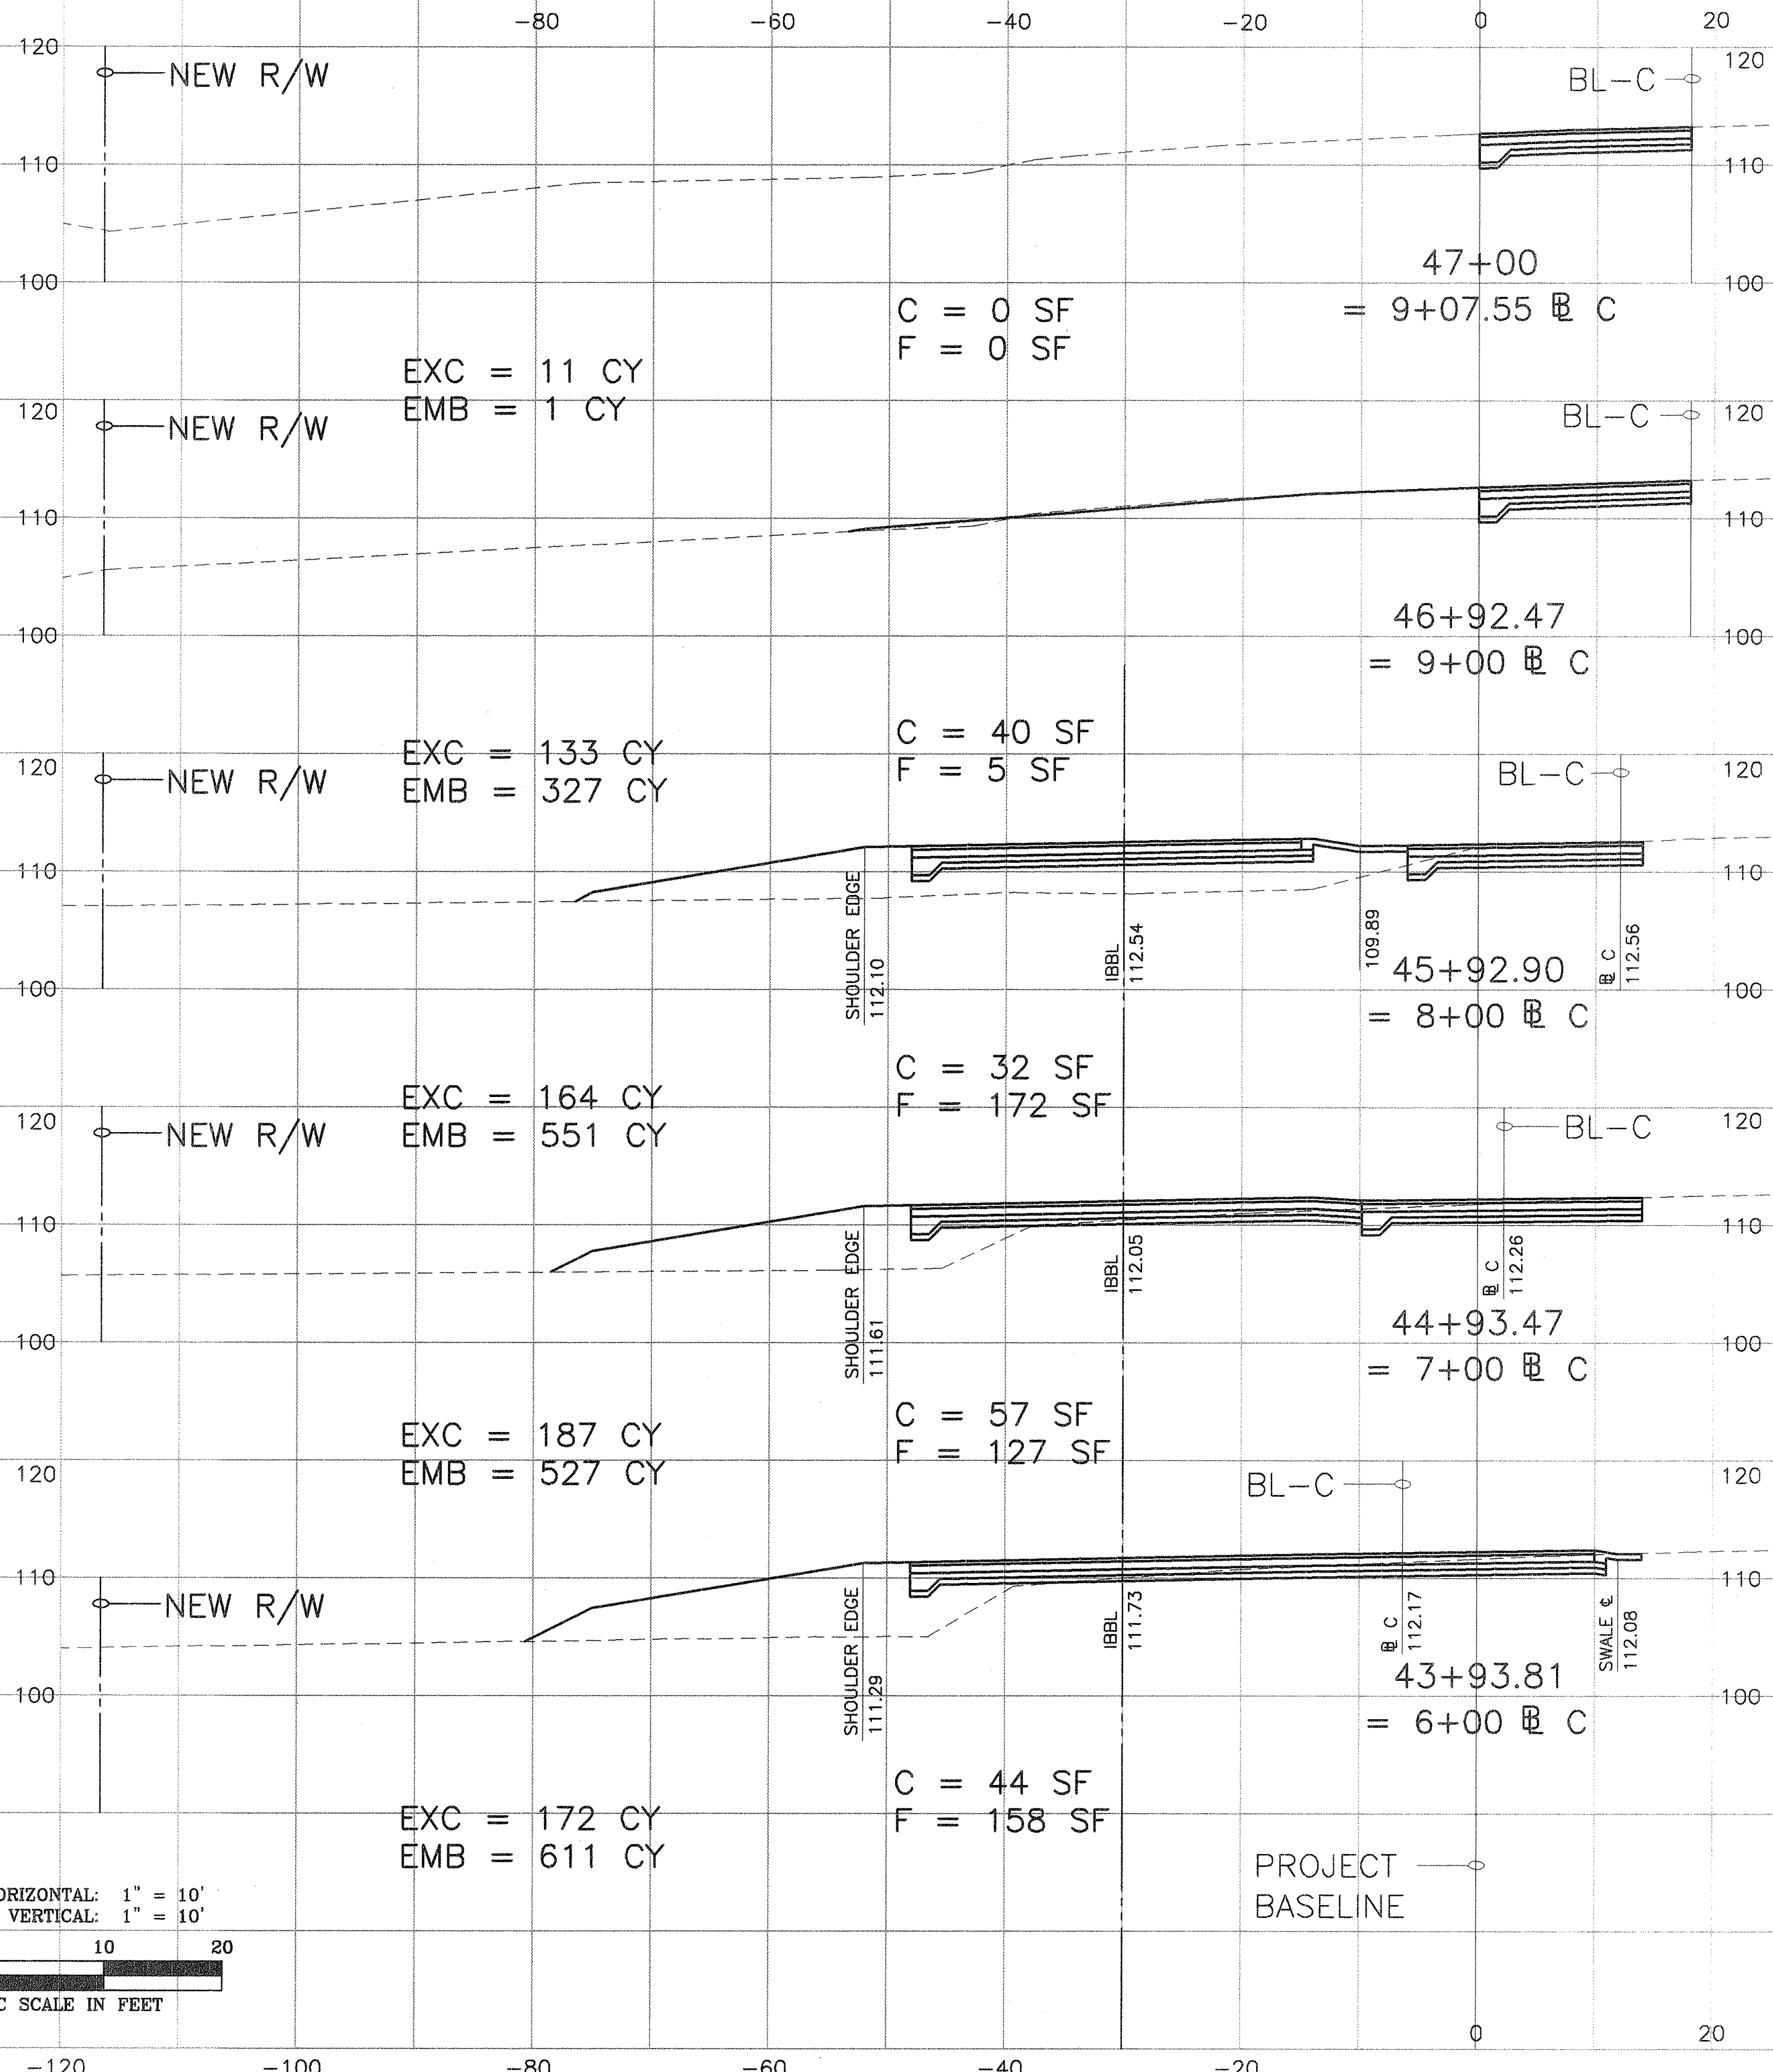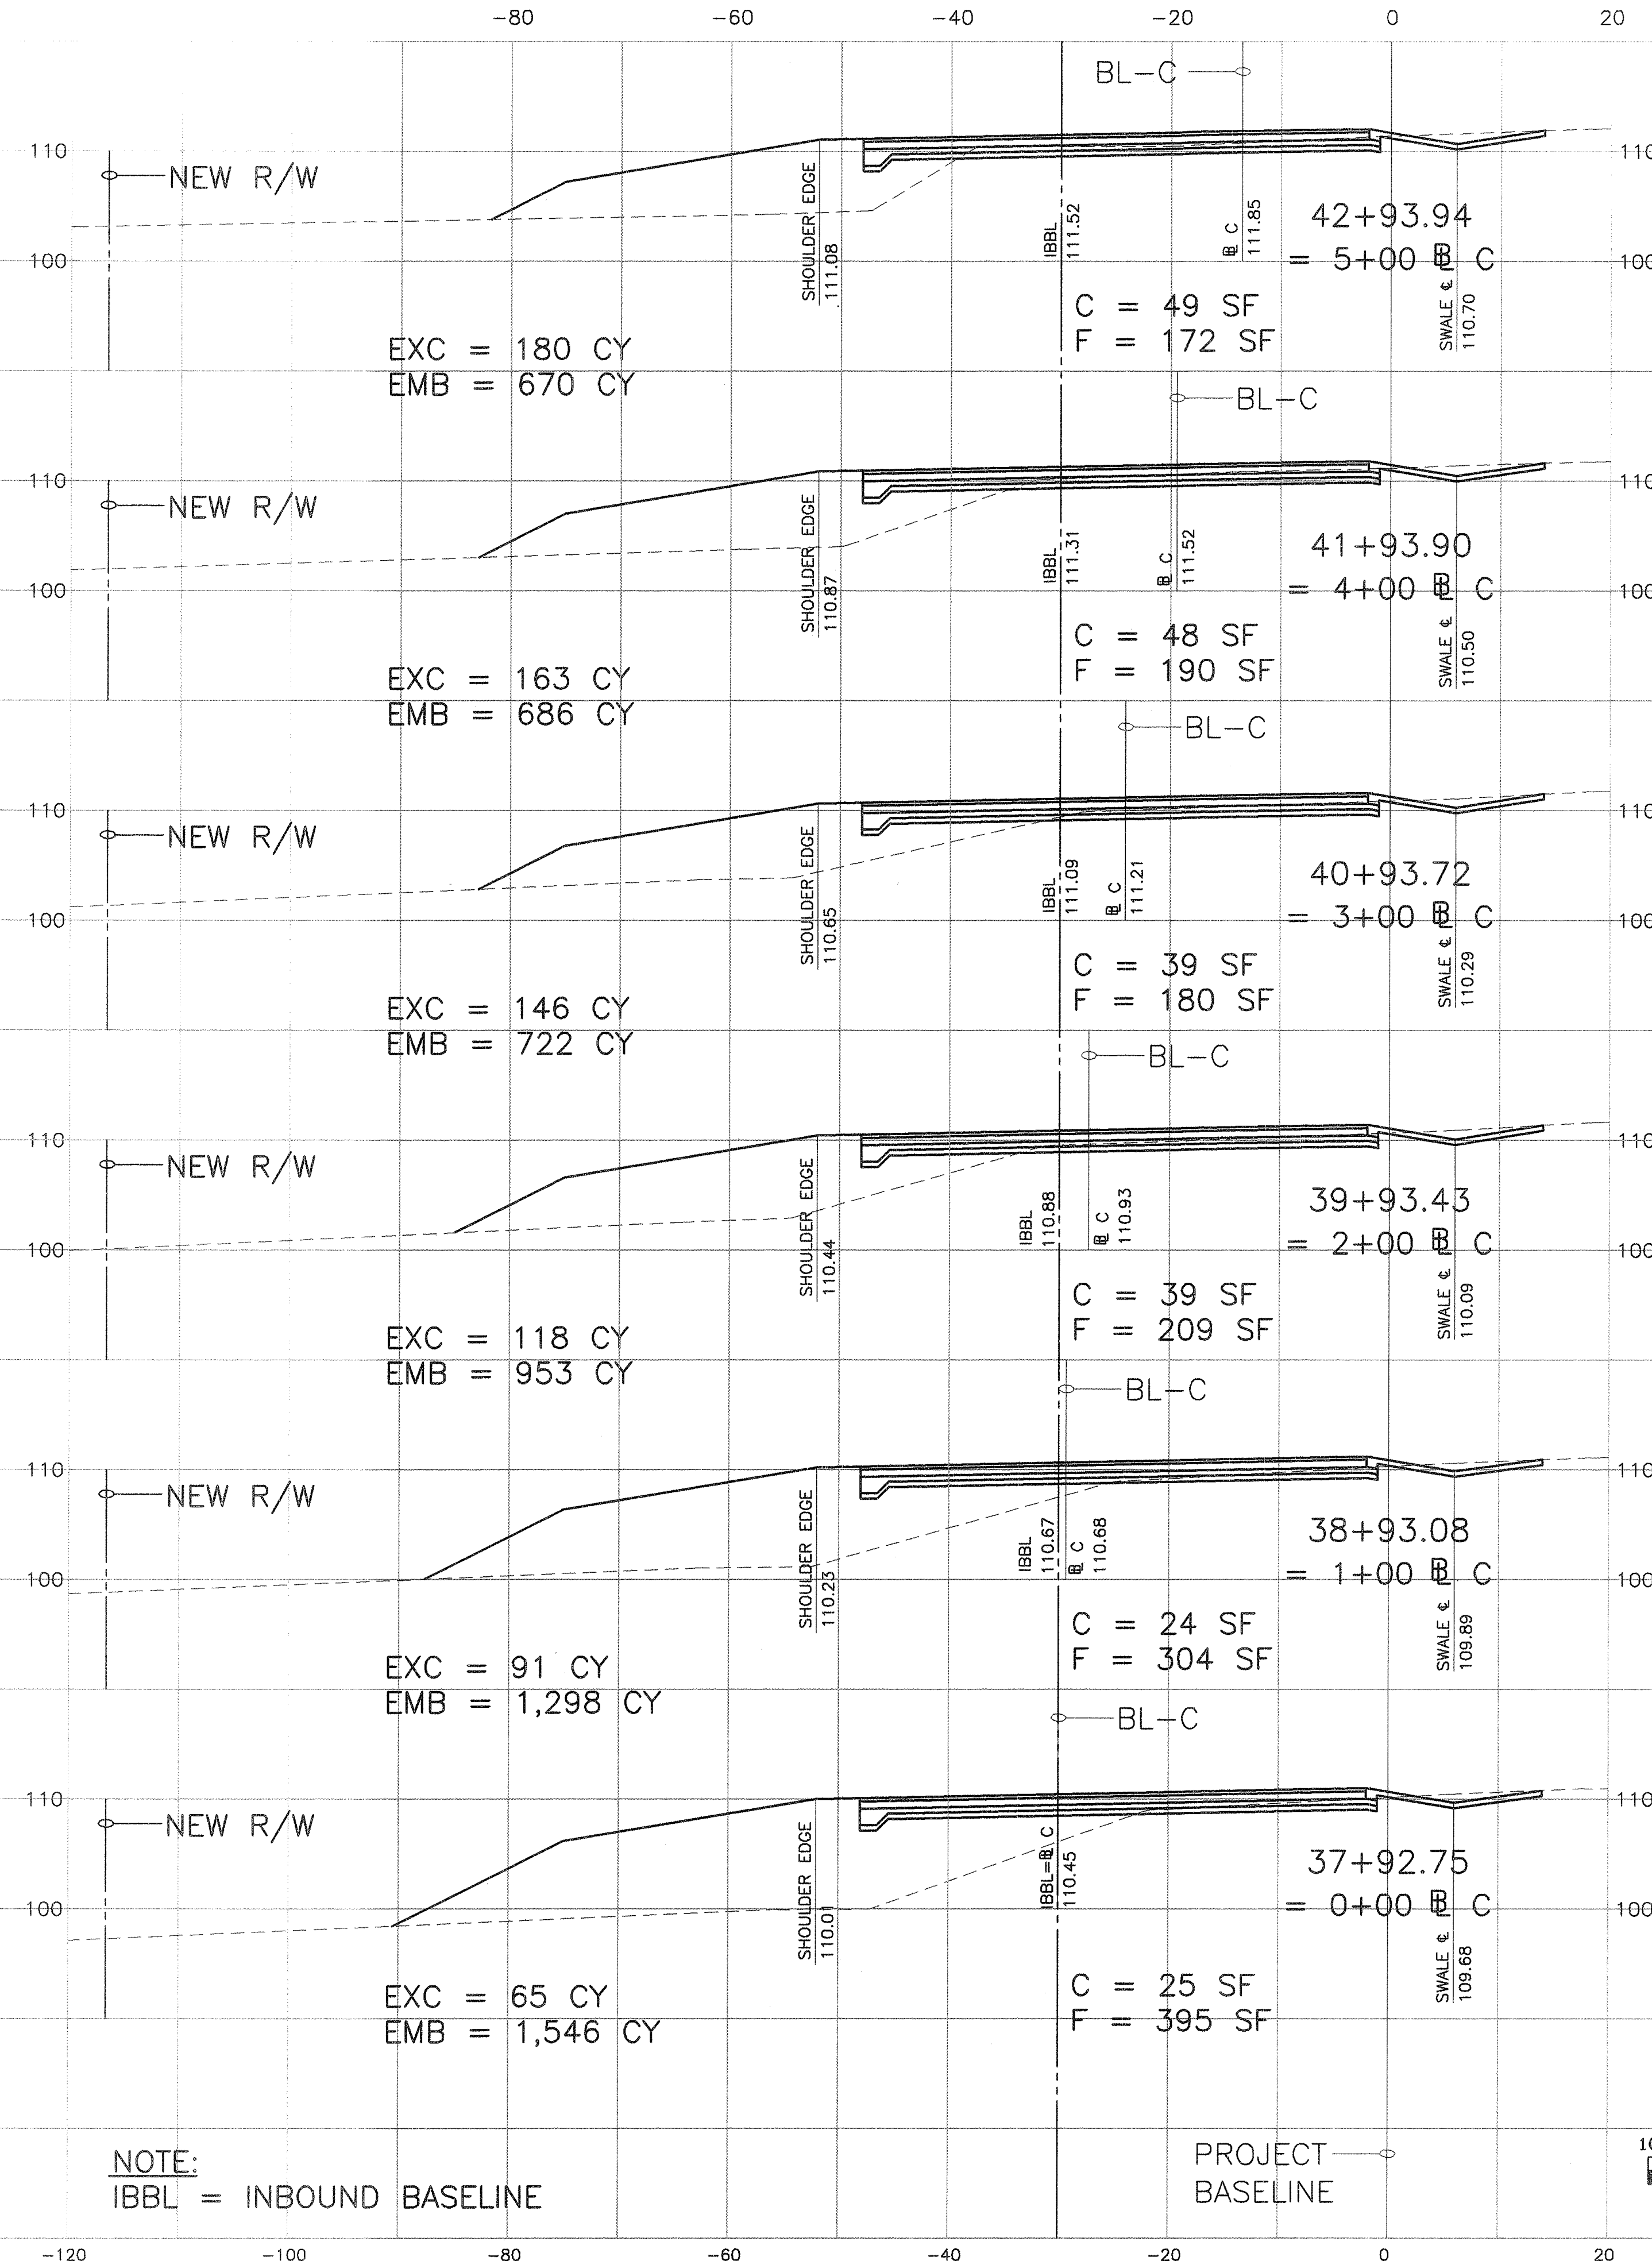

ORIGINAL PLAN
 DATE
 DESIGNED BY
 CHECKED BY
 No.

NOTE:
 IBBL = INBOUND BASELINE

PROJECT
 BASELINE

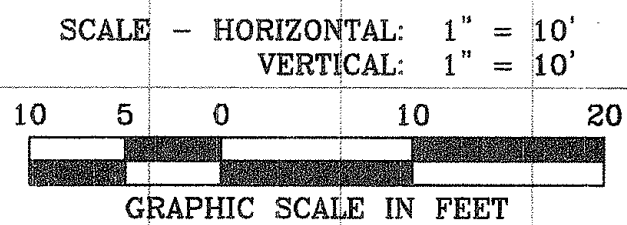

PROJECT
 BASELINE