

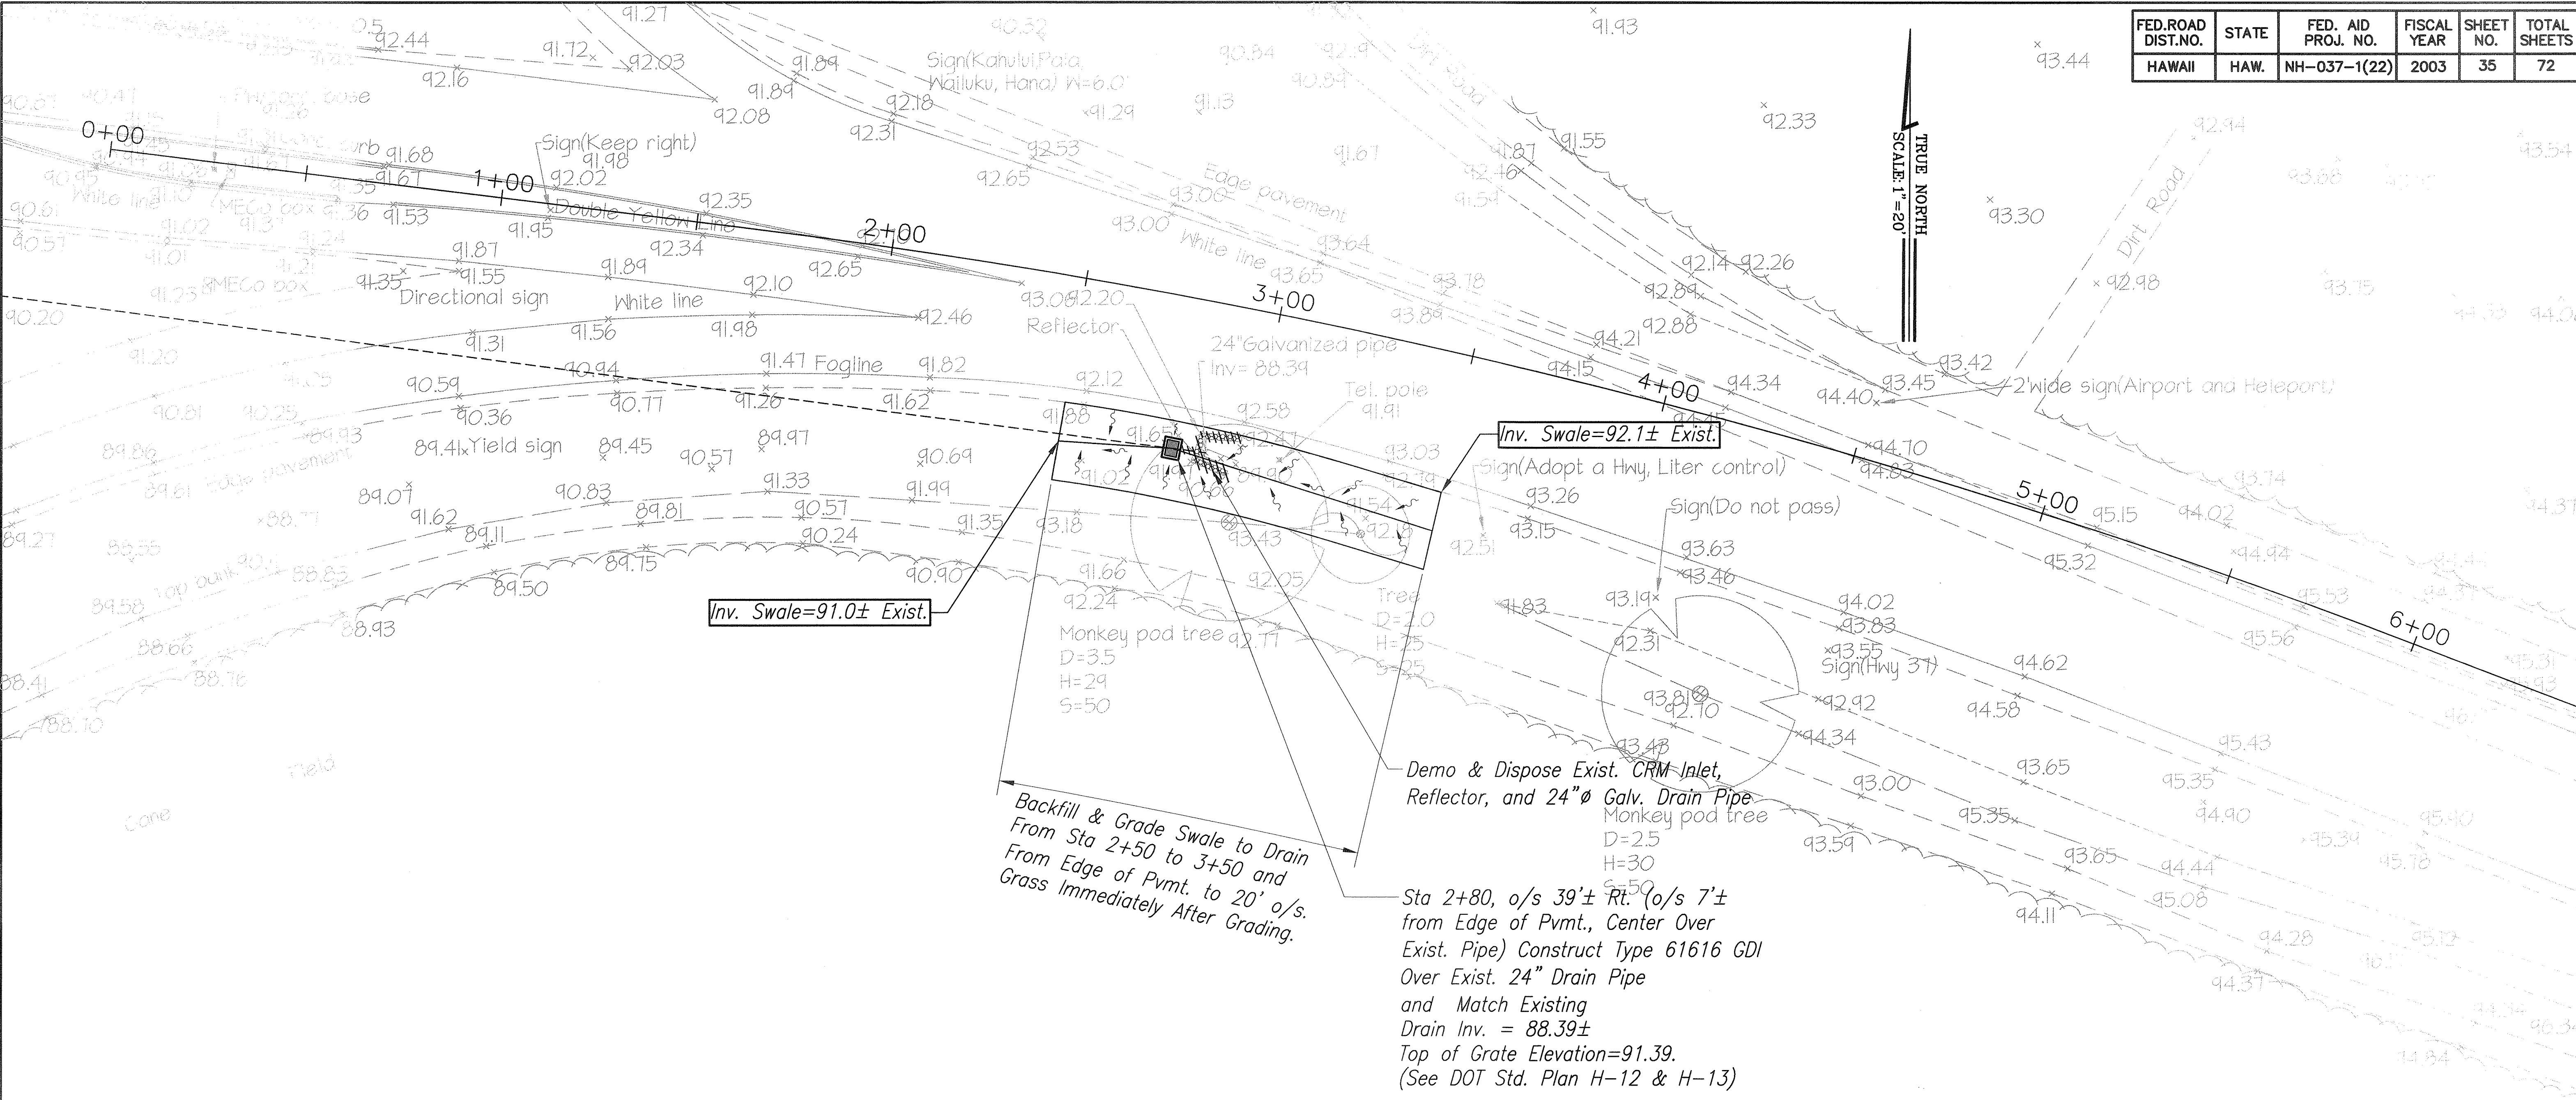


FED. ROAD DIST. NO.	STATE	FED. AID PROJ. NO.	FISCAL YEAR	SHEET NO.	TOTAL SHEETS
HAWAII	HAW.	NH-037-1(22)	2003	35	72

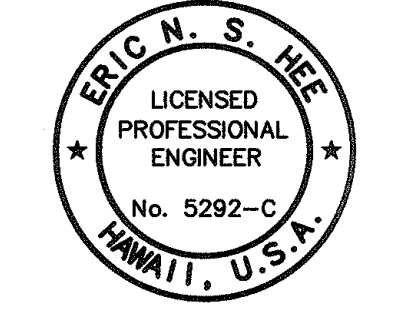

**HALEAKALA BASELINE STA. 2+80
ROAD SIDE DRAIN IMPROVEMENT PLAN**
SCALE: 1"=20'

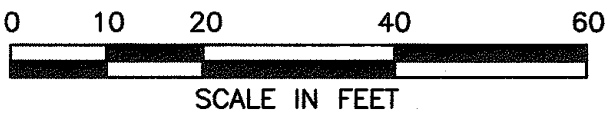

THIS WORK WAS PREPARED BY ME OR UNDER MY SUPERVISION.
Eric N. S. Hee
ENGINEERS SURVEYORS HAWAII, INC.
LICENSE EXPIRATION DATE: 4/30/04

2/5/03	REVISED GDI TO MODIFIED TYPE 61616
DATE	REVISION
STATE OF HAWAII DEPARTMENT OF TRANSPORTATION HIGHWAYS DIVISION	
DRAIN IMPROVEMENTS NEAR STA. 2+80	
HALEAKALA HIGHWAY WIDENING, PHASE I HANA HIGHWAY TO PUKALANI BYPASS FED. AID PROJ. NO. NH-037-1(22)	
SCALE: AS NOTED	DATE: NOV., 2002
SHEET No. 1 OF 1 SHEETS	

ORIGINAL PLAN	SURVEY PLOTTED BY	DATE
NOTE BOOK	DESIGNED BY	
No.	CHECKED BY	

194-56 (PH)-DRAIN INLET.DWG dESH-1 1=20 2/5/02 AMR