
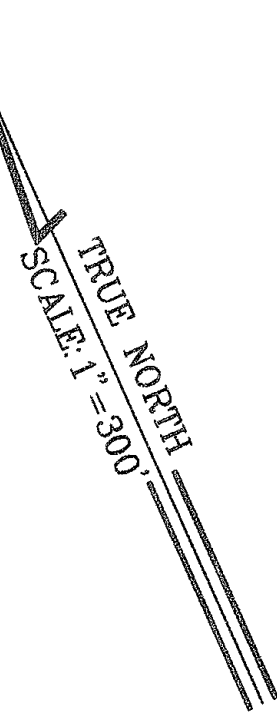


FED. ROAD DIST. NO.	STATE	FED. AID PROJ. NO.	FISCAL YEAR	SHEET NO.	TOTAL SHEETS
HAWAII	HAW.	NH-037-1(22)	2003	5	72


BASELINE CURVE DATA INTERSECTION LAYOUT REFERENCE

CURVE	(A)	(B)
Δ	13°59'30"	12°41'50"
R	1800.00	7615.44
T	220.88	847.29
C	438.47	1684.19
L	439.56	1687.64
S.E.	N/A	0.022

NO.	STA.
1	1+50
2	9+00
3	36+00

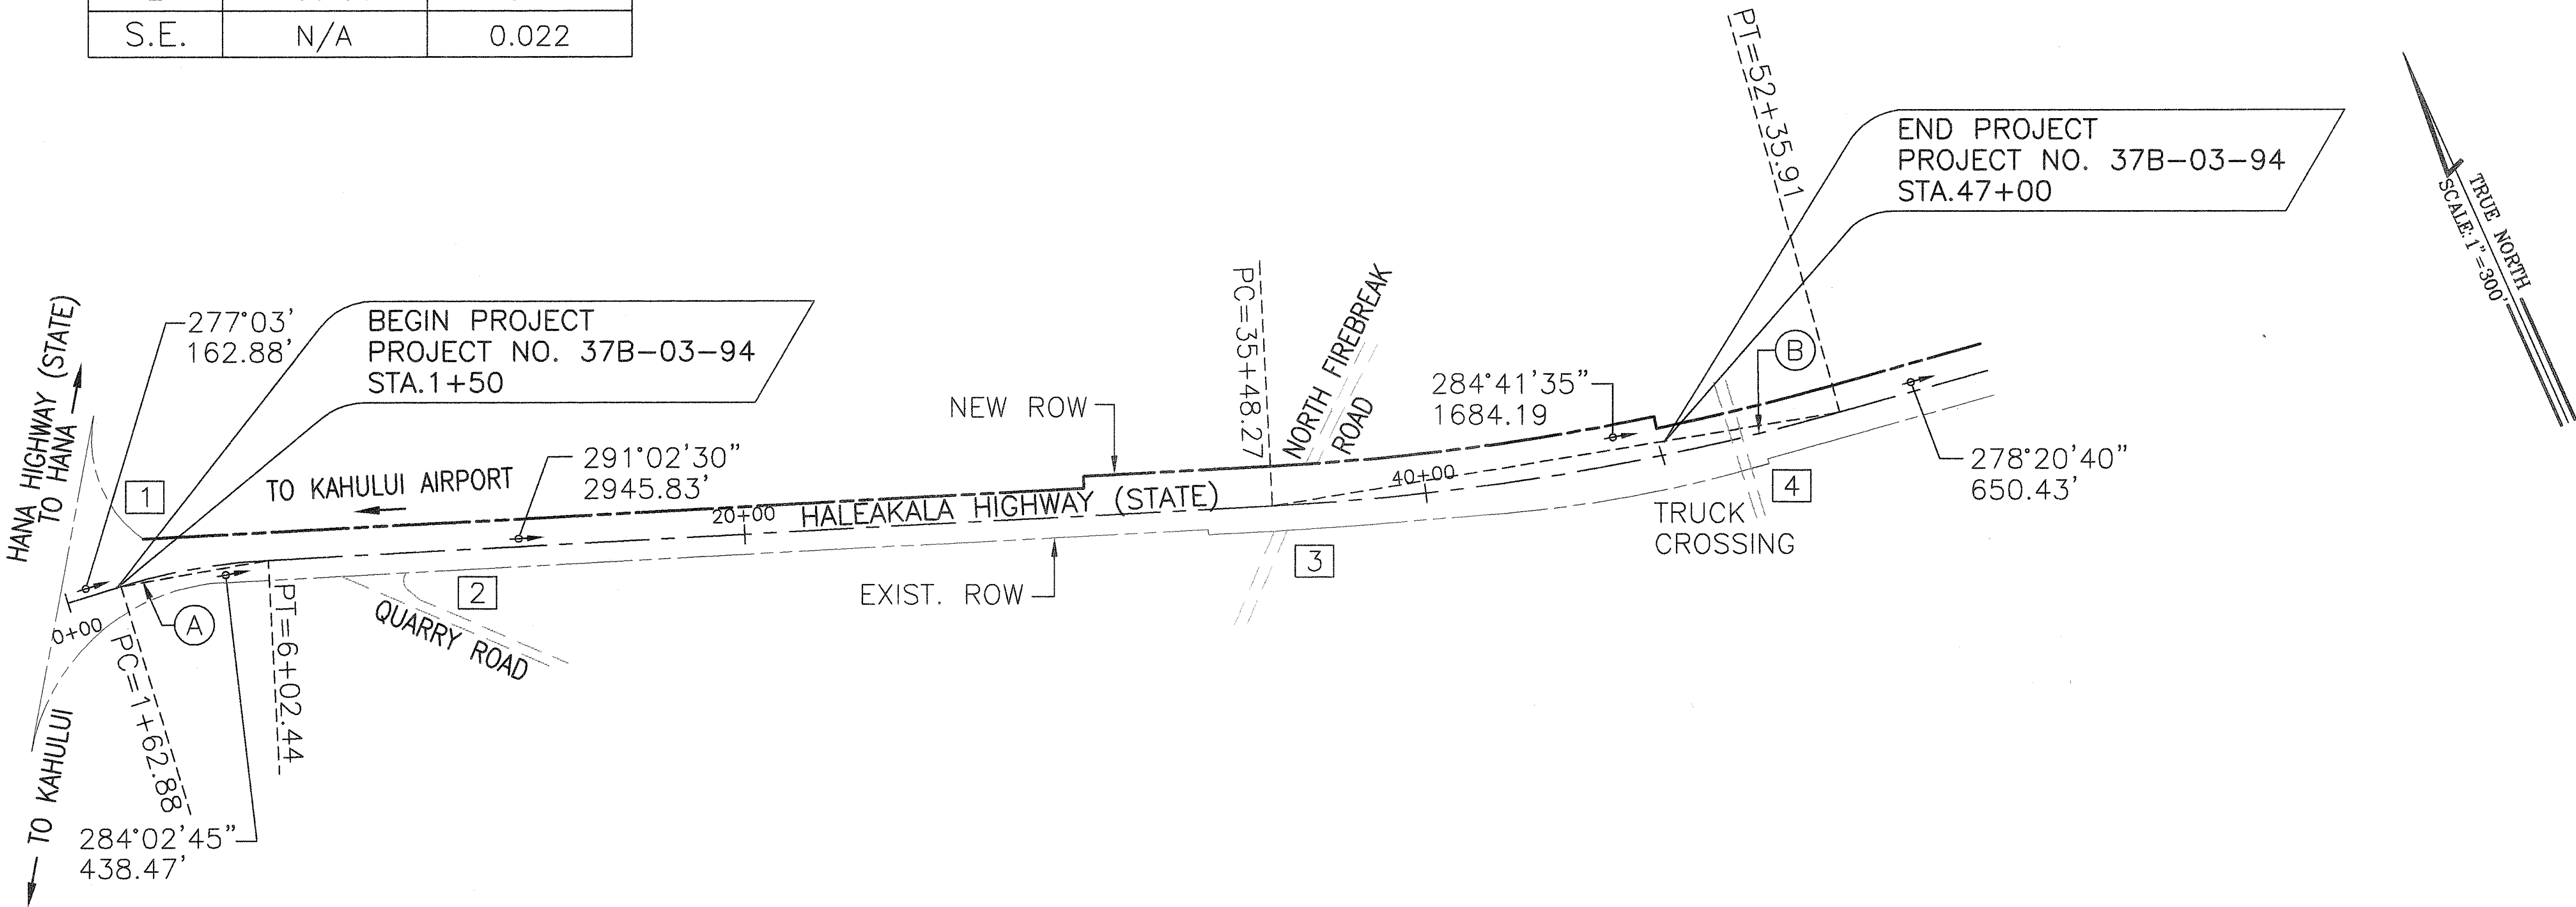


NOTE:
ALL STATIONS AND BASELINE
INFORMATION ARE REFERENCED
TO THE PROJECT BASELINE.

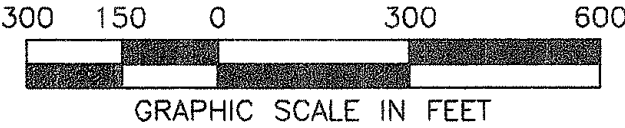

SURVEY PLOTTED BY	DATE
DRAWN BY	
DESIGNED BY	
QUANTITIES BY	
CHECKED BY	
ORIGINAL PLAN	No.

1:34-56 f:GEN-PLAN.dwg (ESH-1) 1=300 11/21/2002 AMR

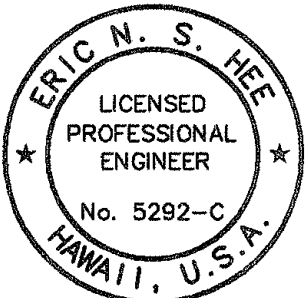

THIS WORK WAS PREPARED BY
ME OR UNDER MY SUPERVISION.
Eric N. S. Hee
ENGINEERS SURVEYORS HAWAII, INC.
LICENSE EXPIRATION DATE: 4/30/04

STATE OF HAWAII
DEPARTMENT OF TRANSPORTATION
HIGHWAYS DIVISION

GENERAL PLAN

HALEAKALA HIGHWAY WIDENING, PHASE I
HANA HIGHWAY TO PUKALANI BYPASS
FED. AID PROJ. NO. NH-037-1(22)

SCALE: AS NOTED DATE: NOV., 2002

SHEET No. 1 OF 1 SHEETS