


FED. ROAD DIST. NO.	STATE	PROJ. NO.	FISCAL YEAR	SHEET NO.	TOTAL SHEETS
HAWAII	HAW.	37C-01-14	2014	ADD. 18	30

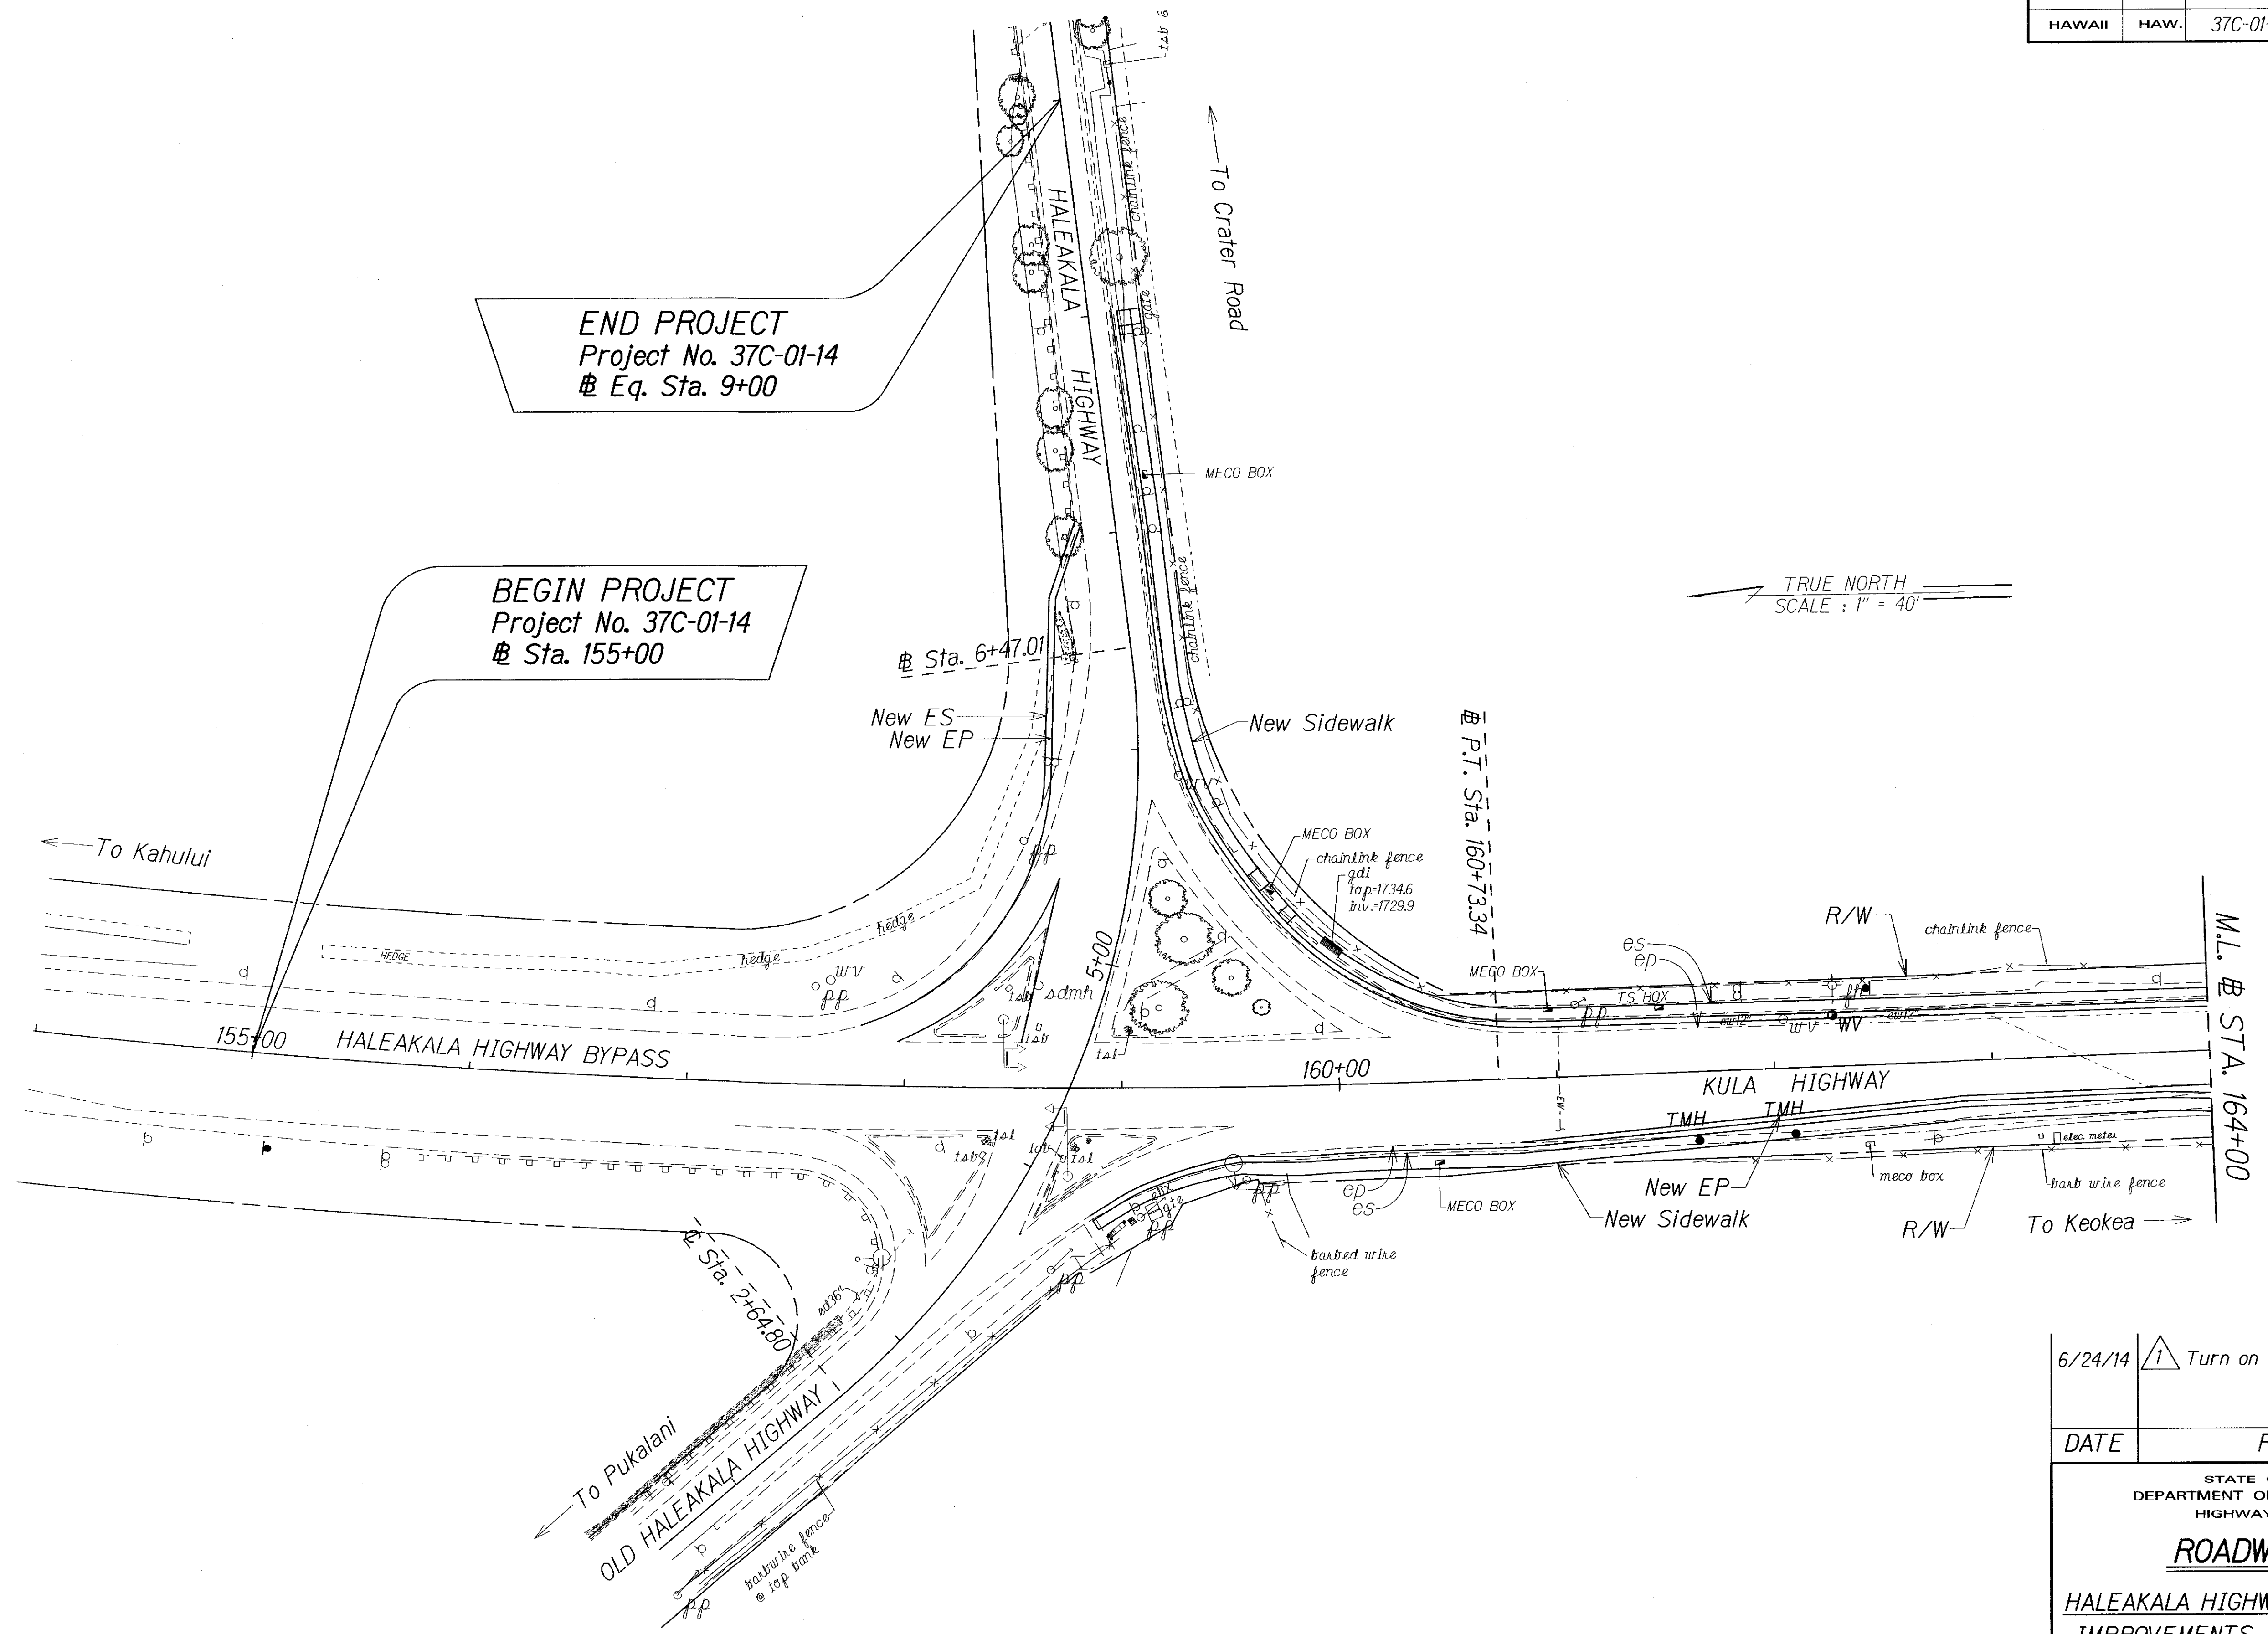

ORIGINAL SURVEY PLOTTED BY	DATE
DRAWN BY	
TRACED BY	
NOTED BY	
QUANTITIES BY	
CHECKED BY	

6/24/14



1

Turn on Correct Levels.

DATE	REVISION
STATE OF HAWAII DEPARTMENT OF TRANSPORTATION HIGHWAYS DIVISION ROADWAY PLAN HALEAKALA HIGHWAY INTERSECTION IMPROVEMENTS AT KULA HIGHWAY Project No. 37C-01-14 Scale: 1" = 40' Date: March, 2014	

SHEET No. 1 OF 2 SHEETS

FED. ROAD DIST. NO.	STATE	PROJ. NO.	FISCAL YEAR	SHEET NO.	TOTAL SHEETS
HAWAII	HAW.	37C-01-14	2014	ADD. 19	30

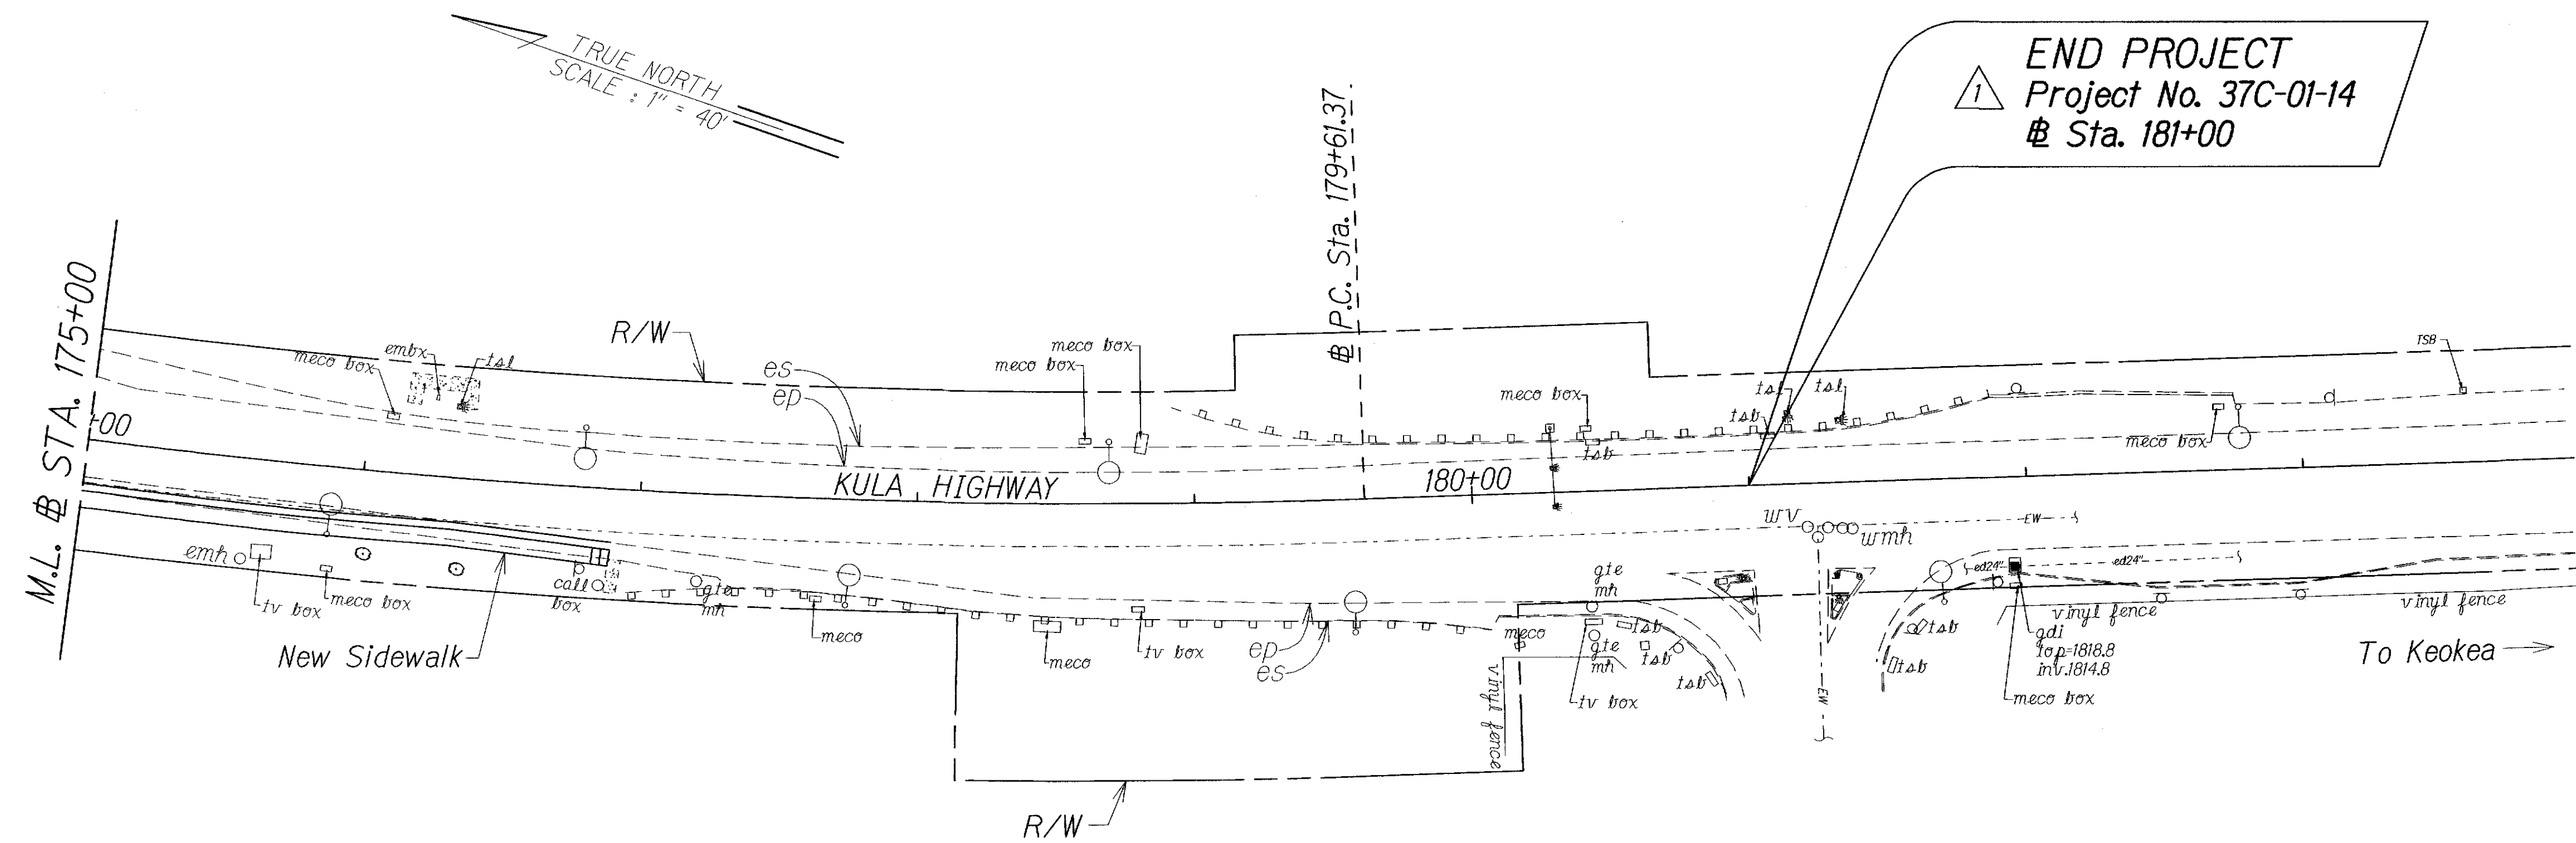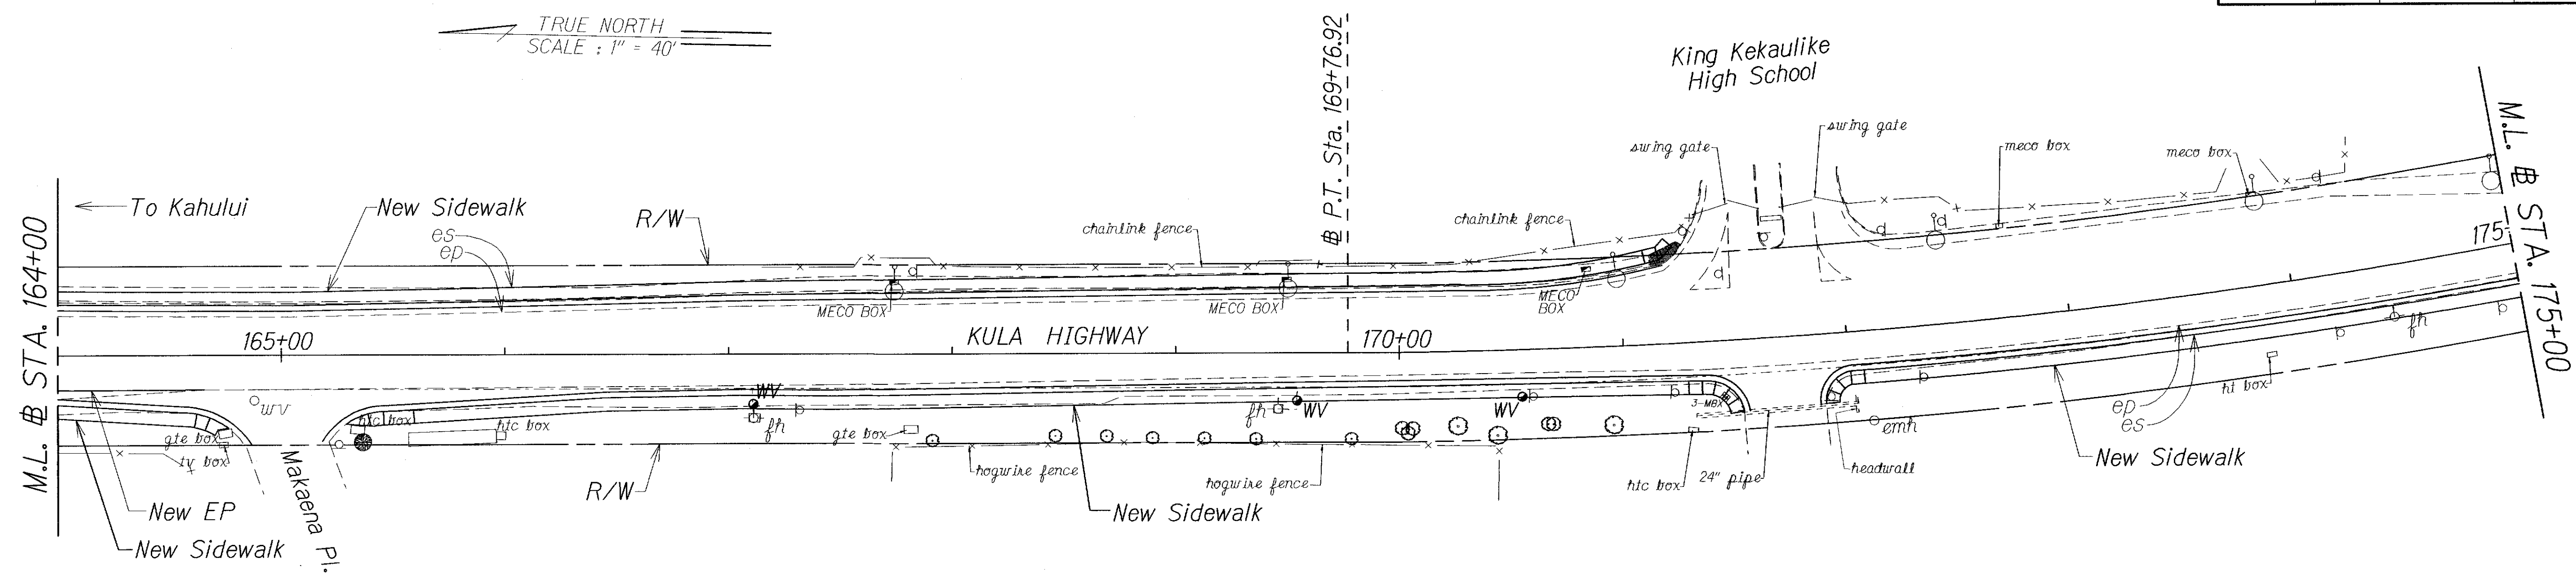

ORIGINAL PLAN	SURVEY PLOTTED BY	DATE
NOTED BOOK	DRAWN BY	
	DESIGNED BY	
	CHECKED BY	

6/24/14	1 Turn on Correct Levels and Corrected Kula Highway End of Project.
DATE	REVISION

STATE OF HAWAII
DEPARTMENT OF TRANSPORTATION
HIGHWAYS DIVISION

ROADWAY PLAN

HALEAKALA HIGHWAY INTERSECTION
IMPROVEMENTS AT KULA HIGHWAY
Project No. 37C-01-14

Scale: 1" = 40'

Date: March, 2014

SHEET No. 2 OF 2 SHEETS