


Attachment A-7

Construction Drawings

FED. ROAD DIST. NO.	STATE	FED. AID PROJ. NO.	FISCAL YEAR	SHEET NO.	TOTAL SHEETS
HAWAII	HAW.	NH-037-K028)	2022	0	0

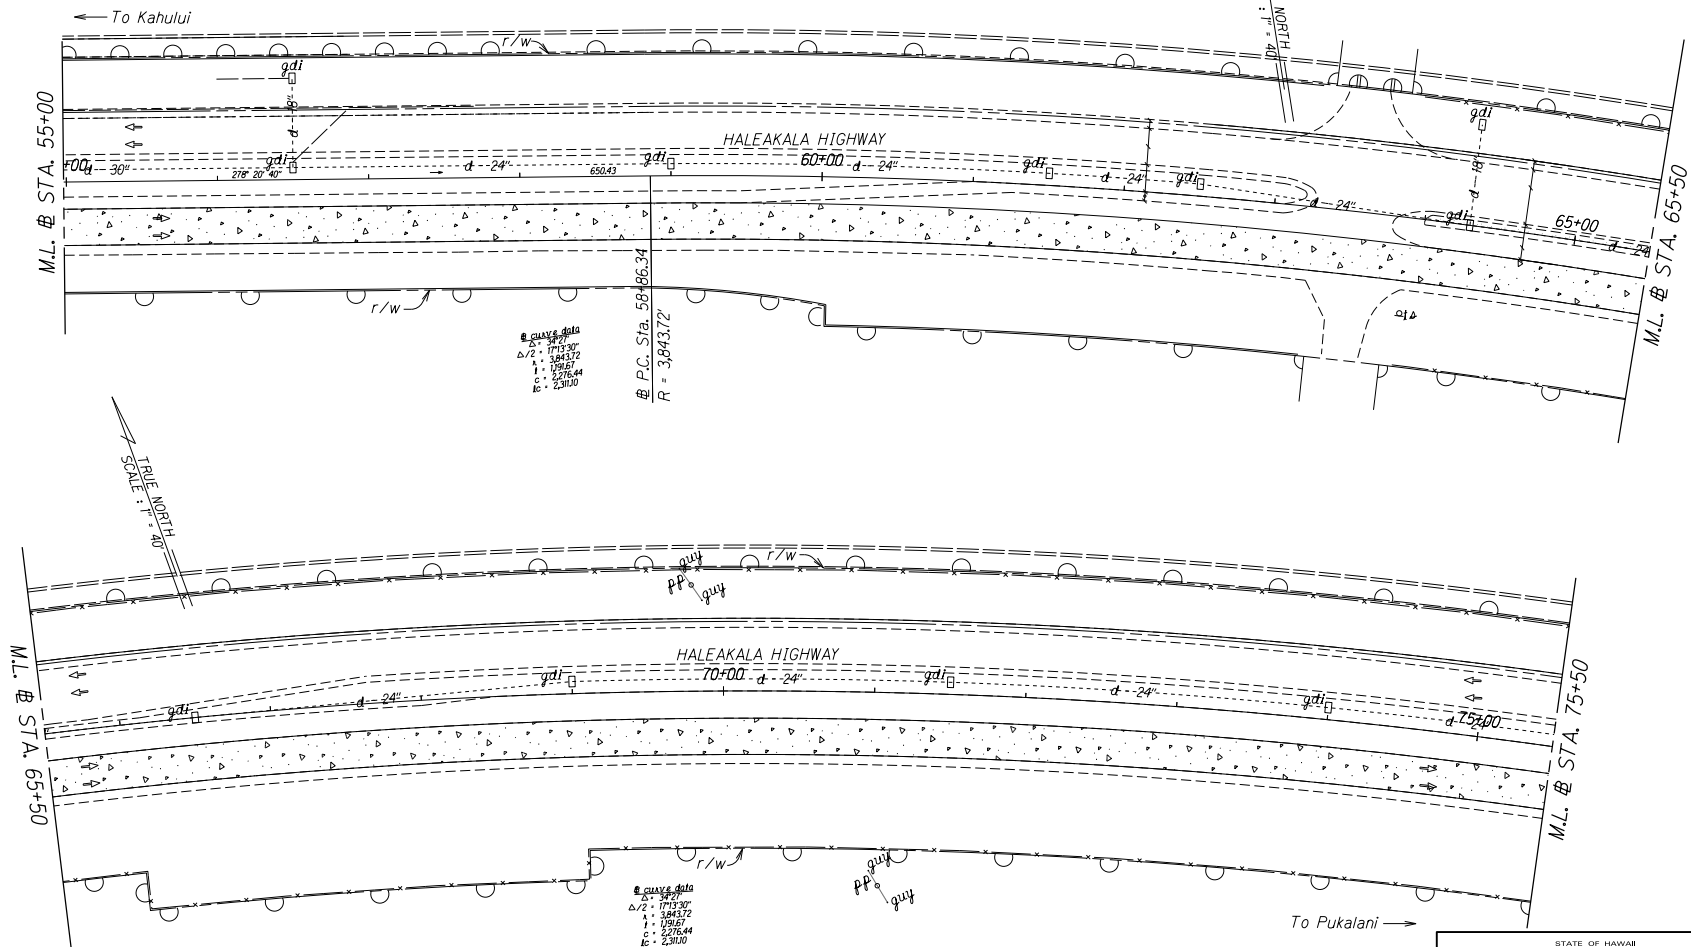

STATE OF HAWAII
DEPARTMENT OF TRANSPORTATION
HIGHWAYS DIVISION

ROADWAY PLAN


HALEAKALA HIGHWAY RECONSTRUCTION

North Firebreak Road to Old Haleakala Highway
Fed. Aid Proj. No. NH-037-K028)

Scale: 1" = 40'
Date: Mar., 2022

DESIGNED BY	DATE
DRAWN BY	
CHECKED BY	
IN CHARGE BY	
NOTED BY	
CONCEDED BY	

FED. ROAD DIST. NO.	STATE	FED. AID PROJ. NO.	FISCAL YEAR	SHEET NO.	TOTAL SHEETS
HAWAII	HAW.	NH-037-110281	2022	0	0

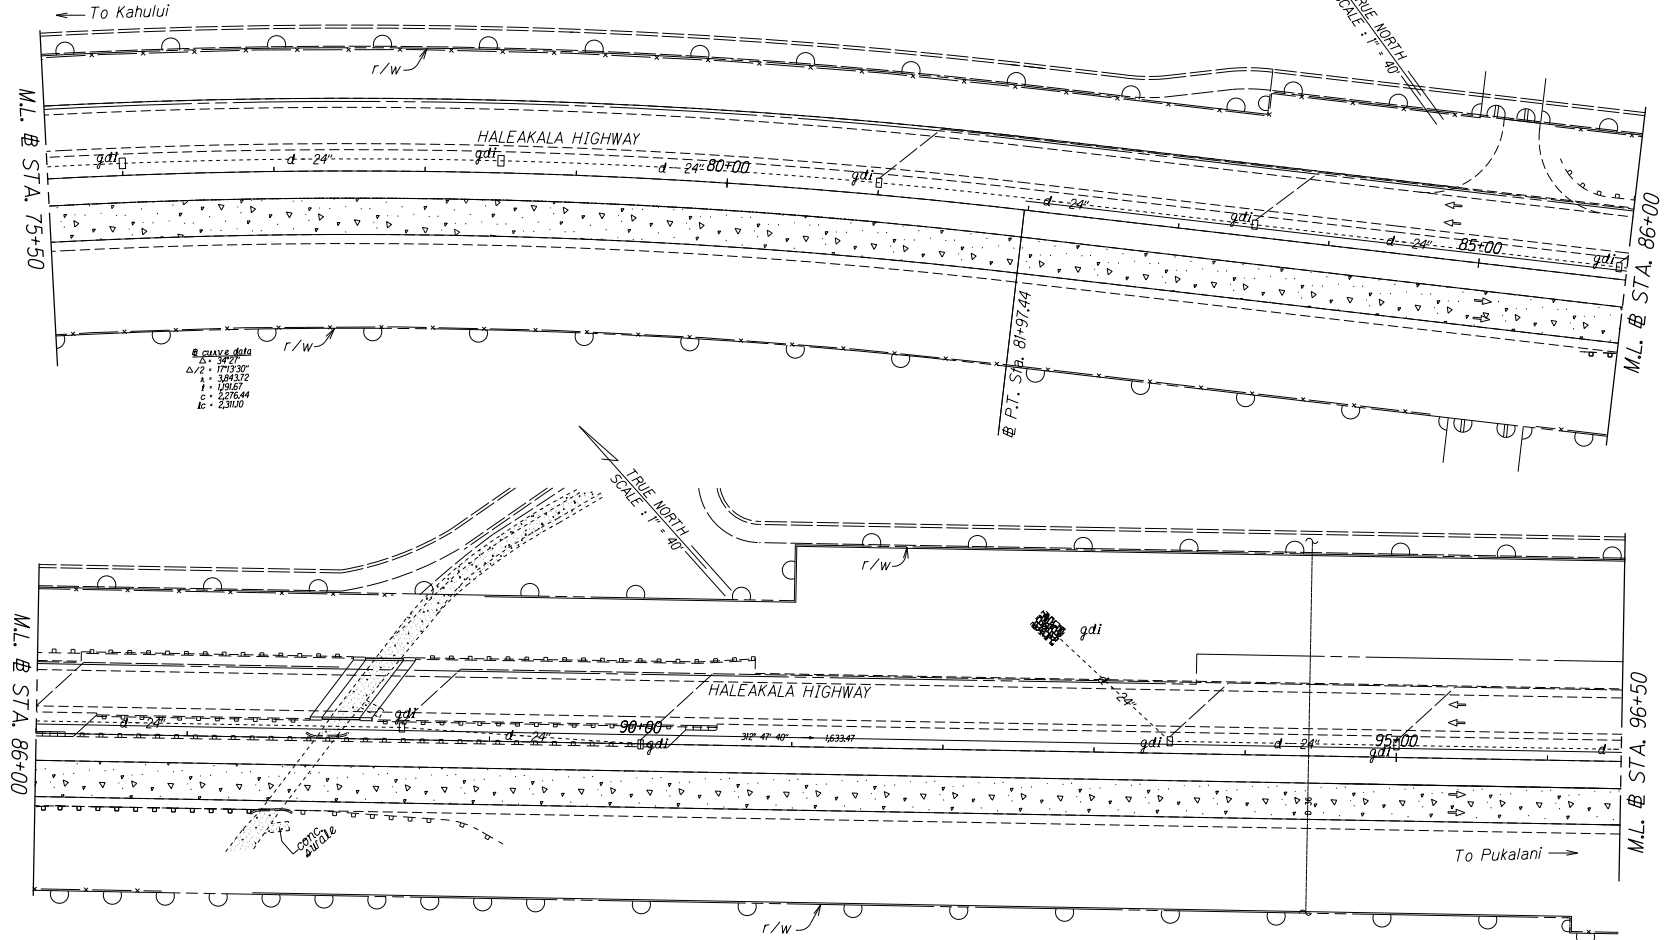

STATE OF HAWAII
DEPARTMENT OF TRANSPORTATION
HIGHWAYS DIVISION

ROADWAY PLAN


HALEAKALA HIGHWAY RECONSTRUCTION

North Firebreak Road to Old Haleakala Highway
Fed. Aid Proj. No. NH-037-110281

Scale: 1" = 40' Date: Mar., 2022

DESIGNED BY	DATE
DRAWN BY	
CHECKED BY	
IN CHARGE BY	
APPROVED BY	
NOTES	
NO.	

FED. ROAD DIST. NO.	STATE	FED. AID PROJ. NO.	FISCAL YEAR	SHEET NO.	TOTAL SHEETS
HAWAII	HAW.	NH-037-110281	2022	0	0

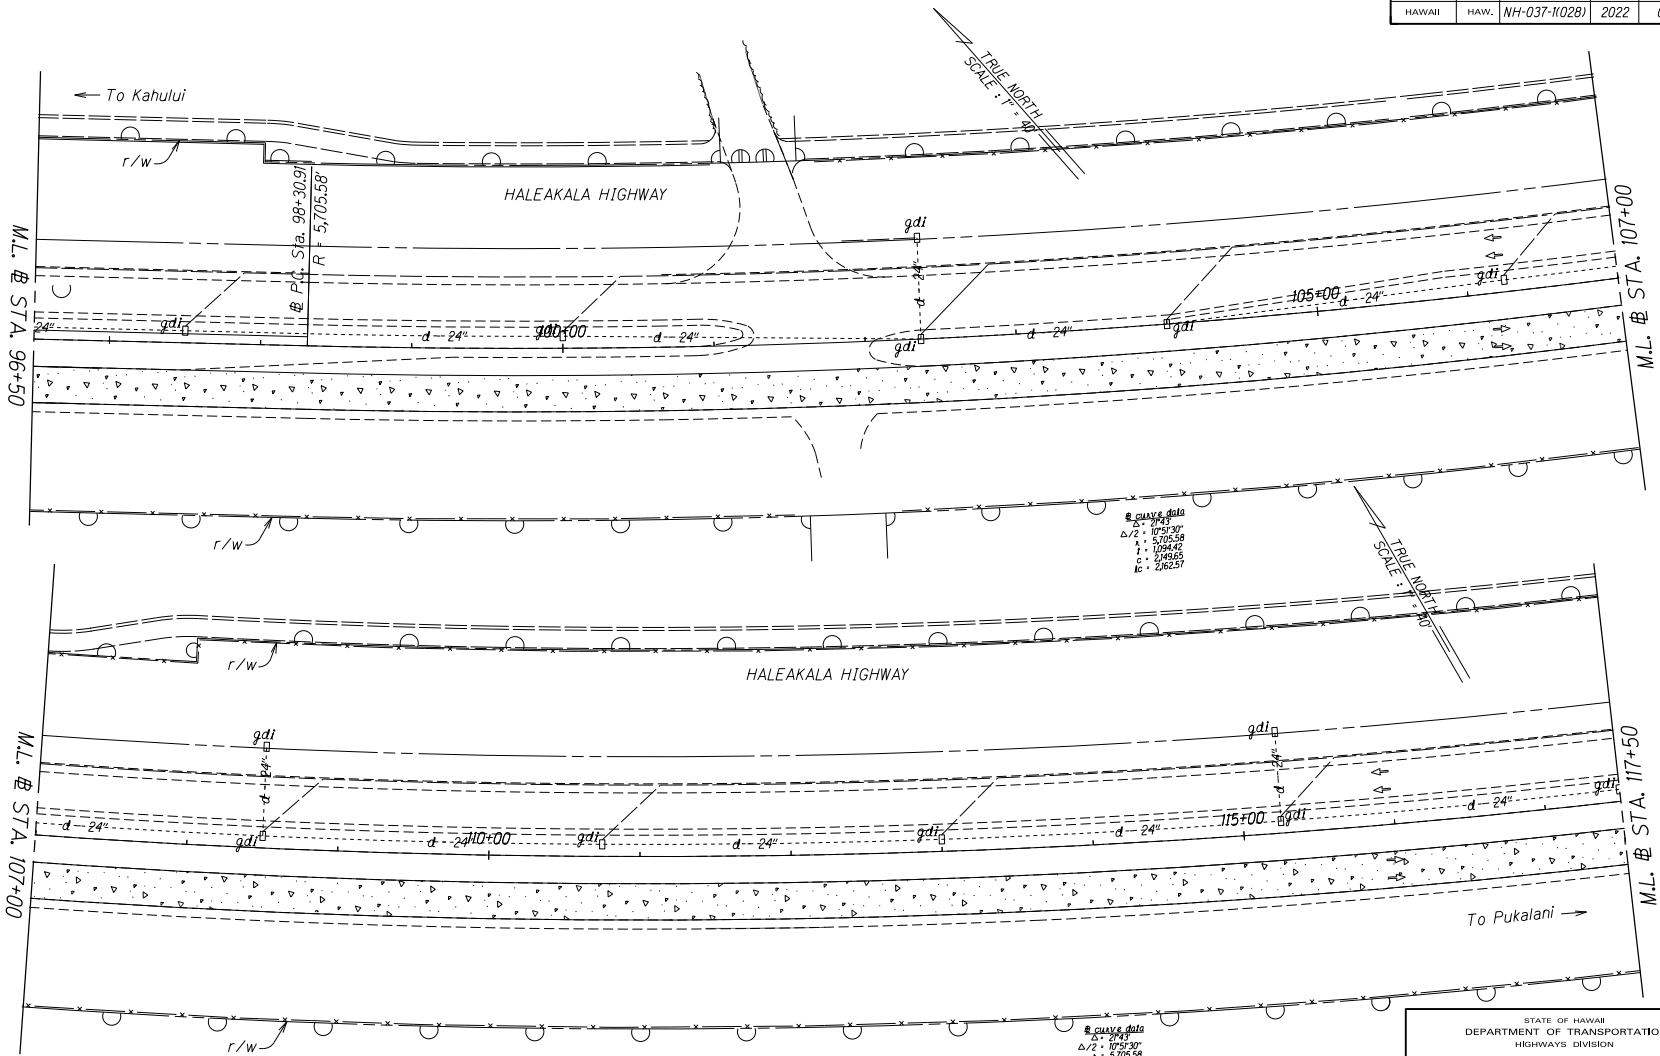

STATE OF HAWAII
DEPARTMENT OF TRANSPORTATION
HIGHWAYS DIVISION


ROADWAY PLAN

HALEAKALA HIGHWAY RECONSTRUCTION
North Firebreak Road to Old Haleakala Highway
Fed. Aid Proj. No. NH-037-110281

Scale: 1" = 40' Date: Mar., 2022

SHEET No. 4 OF 12 SHEETS

FED. ROAD DIST. NO.	STATE	FED. AID PROJ. NO.	FISCAL YEAR	SHEET NO.	TOTAL SHEETS
HAWAII	HAW.	NH-037-1(028)	2022	0	0

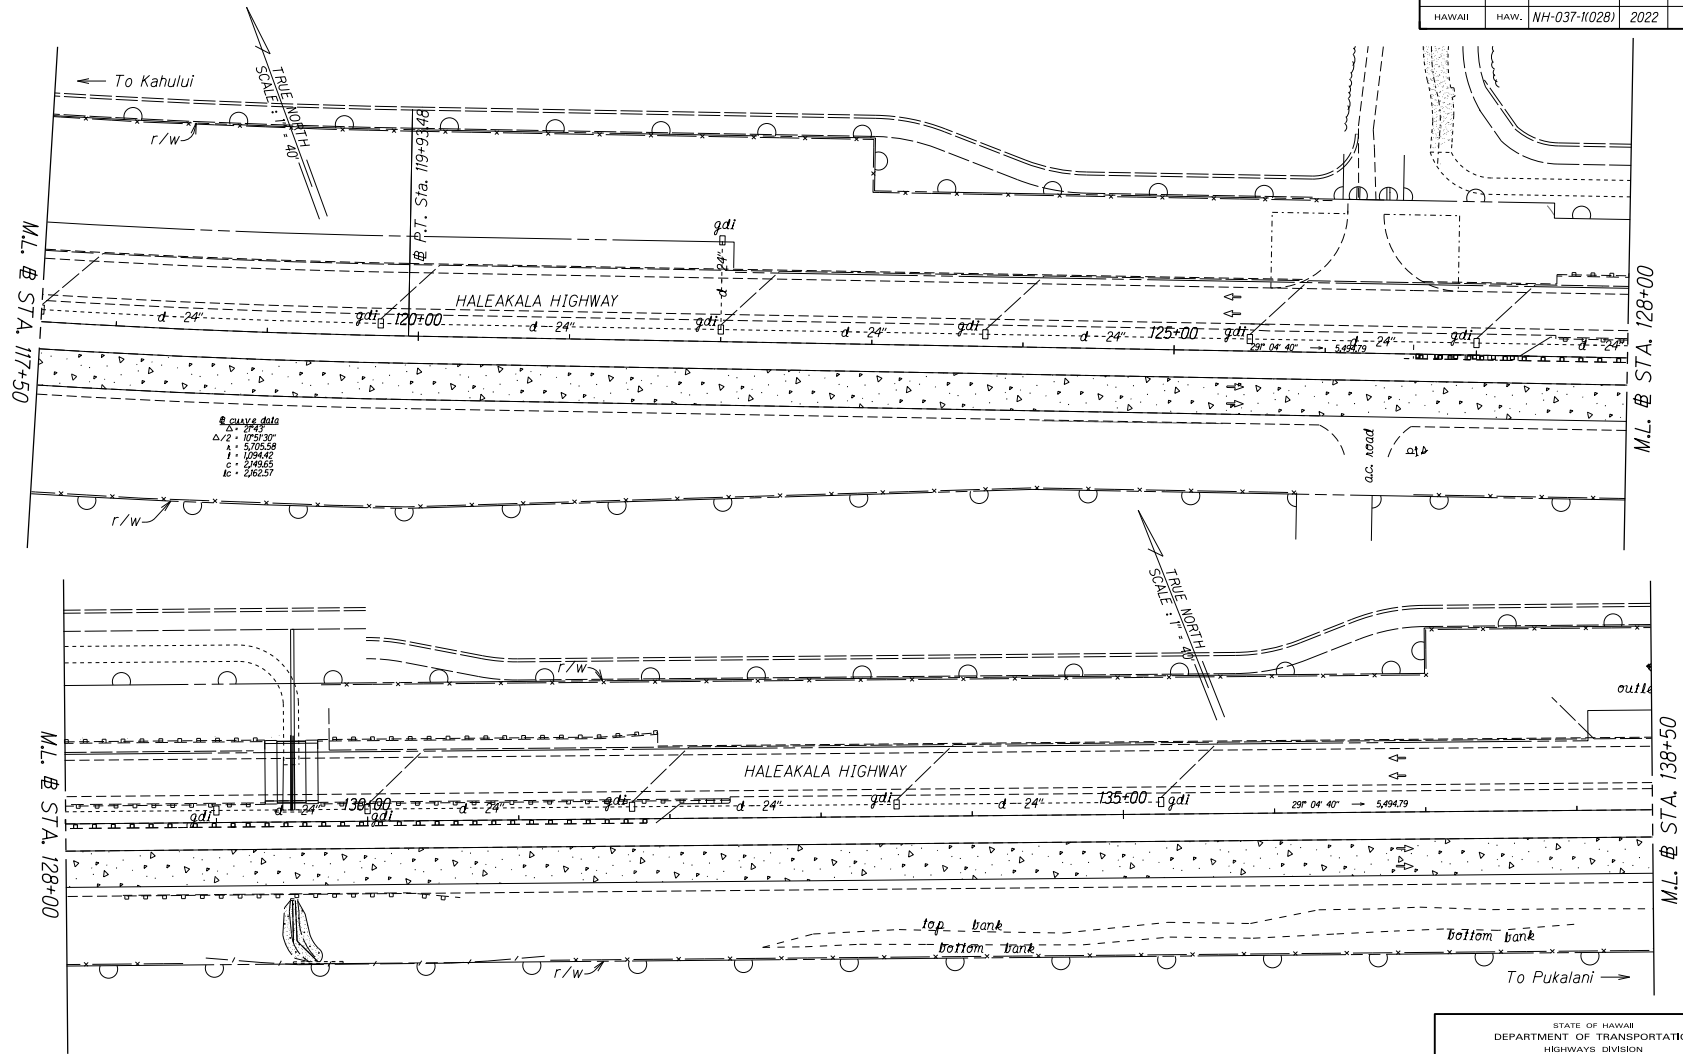

STATE OF HAWAII
DEPARTMENT OF TRANSPORTATION
HIGHWAYS DIVISION

ROADWAY PLAN


HALEAKALA HIGHWAY RECONSTRUCTION

North Firebreak Road to Old Haleakala Highway

Fed. Aid Proj. No. NH-037-1(028)

Scale: 1" = 40' Date: Mar., 2022

FED. ROAD DIST. NO.	STATE	FED. AID PROJ. NO.	FISCAL YEAR	SHEET NO.	TOTAL SHEETS
HAWAII	HAW.	NH-037-110281	2022	0	0

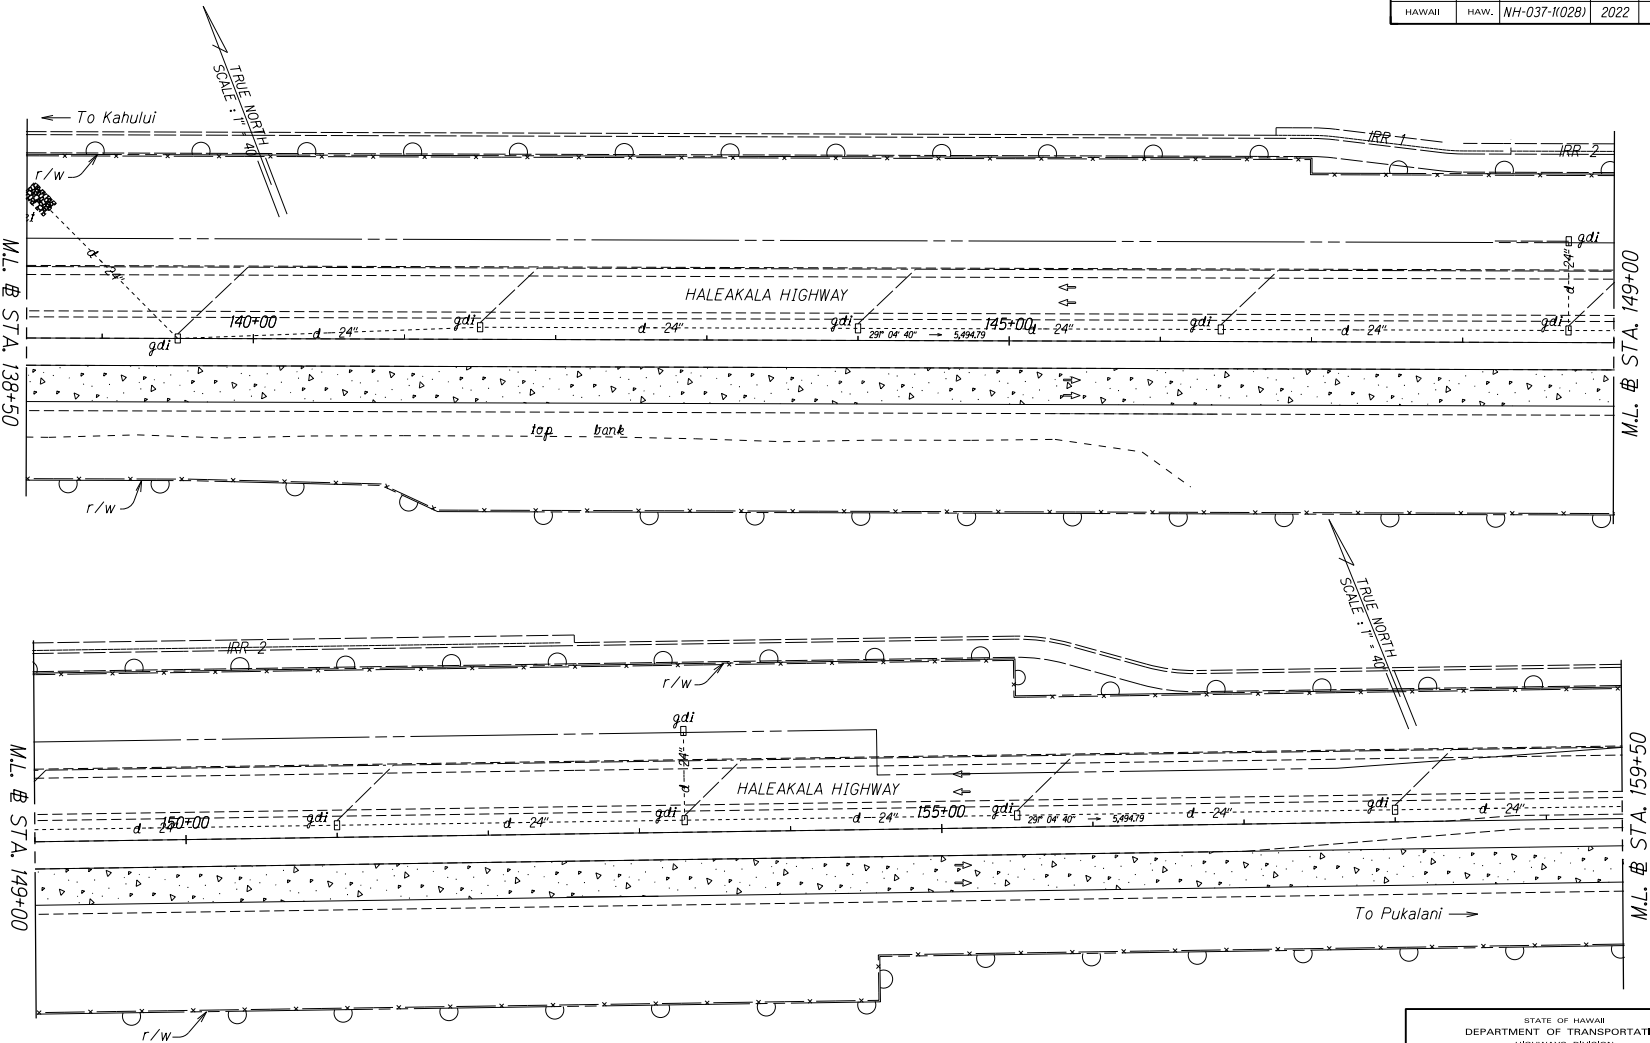

STATE OF HAWAII
DEPARTMENT OF TRANSPORTATION
HIGHWAYS DIVISION

ROADWAY PLAN


HALEAKALA HIGHWAY RECONSTRUCTION

North Firebreak Road to Old Haleakala Highway
Fed. Aid Proj. No. NH-037-110281

Scale: 1" = 40' Date: Mar., 2022

DESIGNED BY	DATE
DRAWN BY	
CHECKED BY	
IN CHARGE BY	
NOTED BY	
CONSTRUCTED BY	

FED. ROAD DIST. NO.	STATE	FED. AID PROJ. NO.	FISCAL YEAR	SHEET NO.	TOTAL SHEETS
HAWAII	HAW.	NH-037-1(028)	2022	0	0

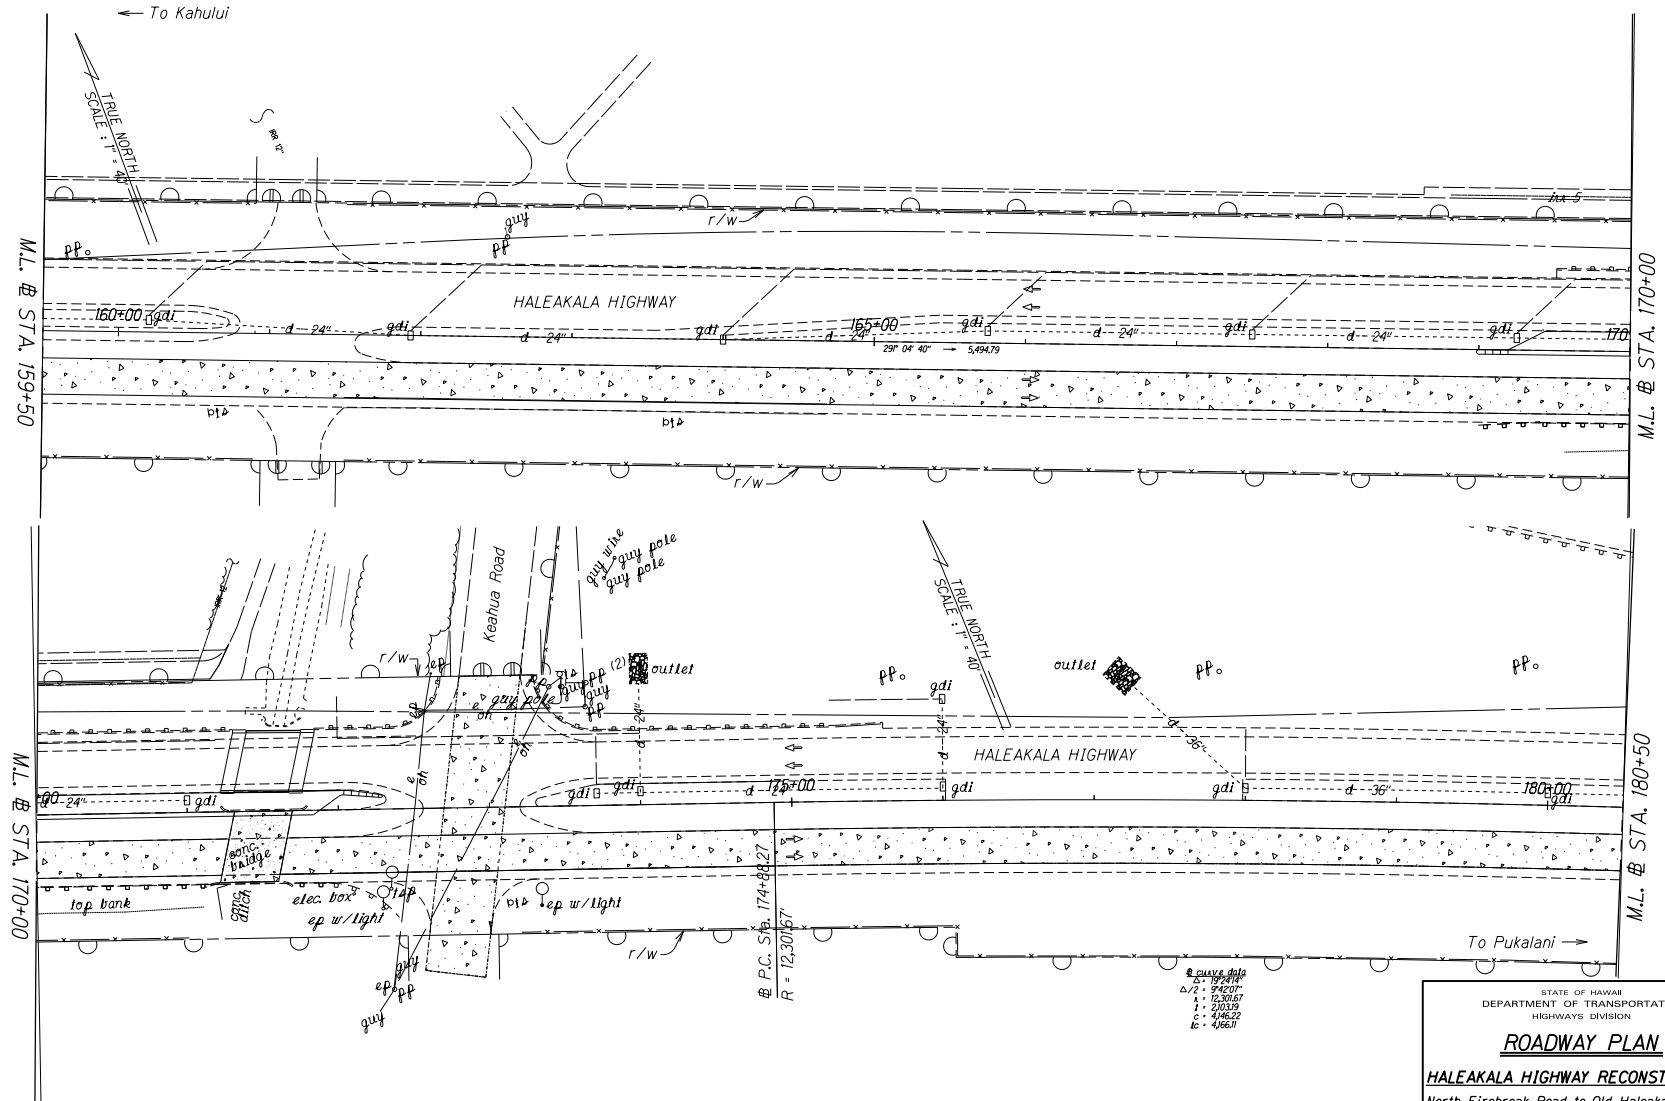



DEPARTMENT OF TRANSPORTATION
HIGHWAYS DIVISION

ROADWAY PLAN

HALEAKALA HIGHWAY RECONSTRUCTION
*North Firebreak Road to Old Haleakala Highway
Fed. Aid Proj. No. NH-037-1(028)*

Scale: 1" = 40' Date: Mar., 2022

FED. ROAD DIST. NO.	STATE	FED. AID PROJ. NO.	FISCAL YEAR	SHEET NO.	TOTAL SHEETS
HAWAII	HAW.	NH-037-110281	2022	0	0

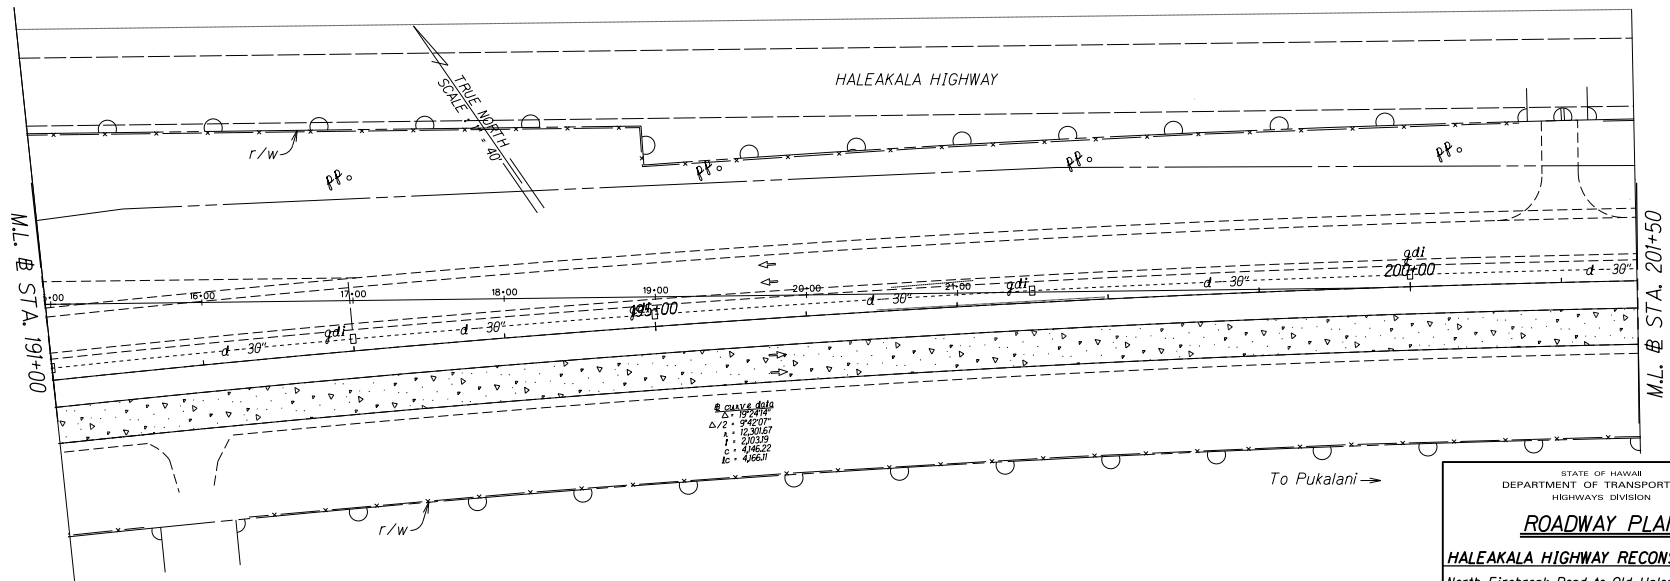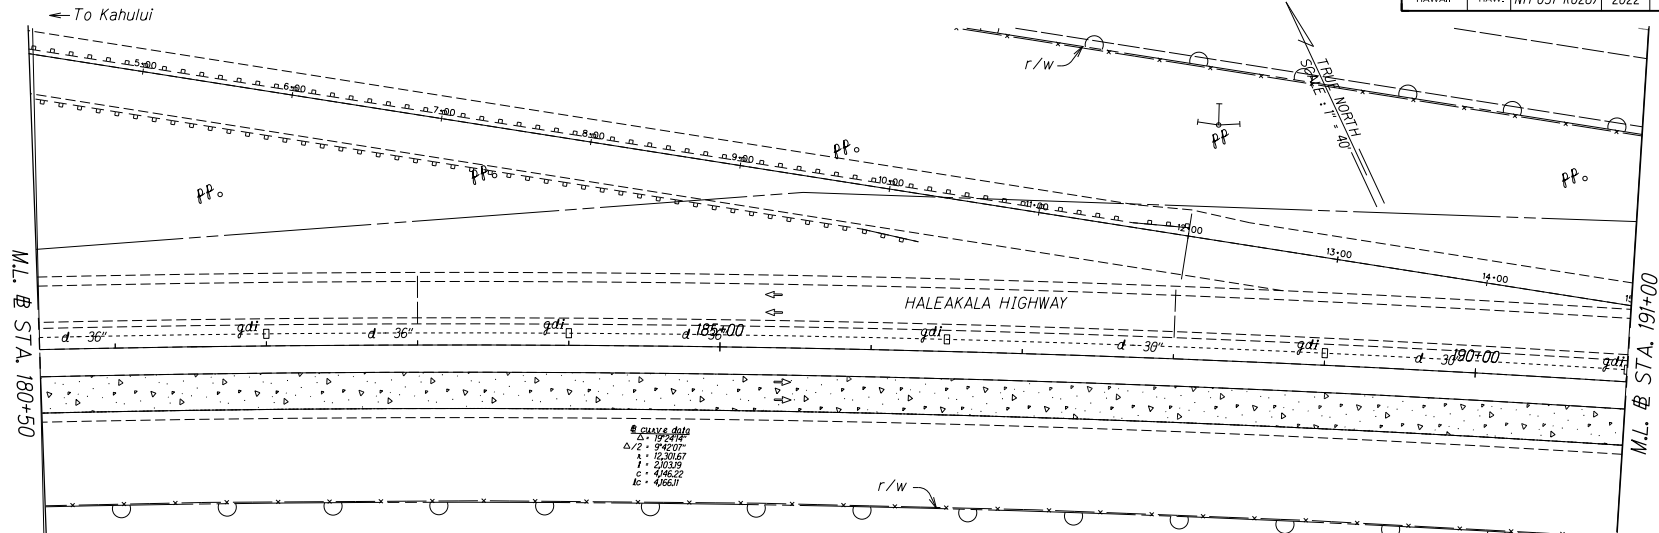

STATE OF HAWAII
DEPARTMENT OF TRANSPORTATION
HIGHWAYS DIVISION


ROADWAY PLAN

HALEAKALA HIGHWAY RECONSTRUCTION
North Firebreak Road to Old Haleakala Highway
Fed. Aid Proj. No. NH-037-110281

Scale: 1" = 40' Date: Mar., 2022


SHEET No. 8 OF 12 SHEETS

FED. ROAD DIST. NO.	STATE	FED. AID PROJ. NO.	FISCAL YEAR	SHEET NO.	TOTAL SHEETS
HAWAII	HAW.	NH-037-K(028)	2022	0	0

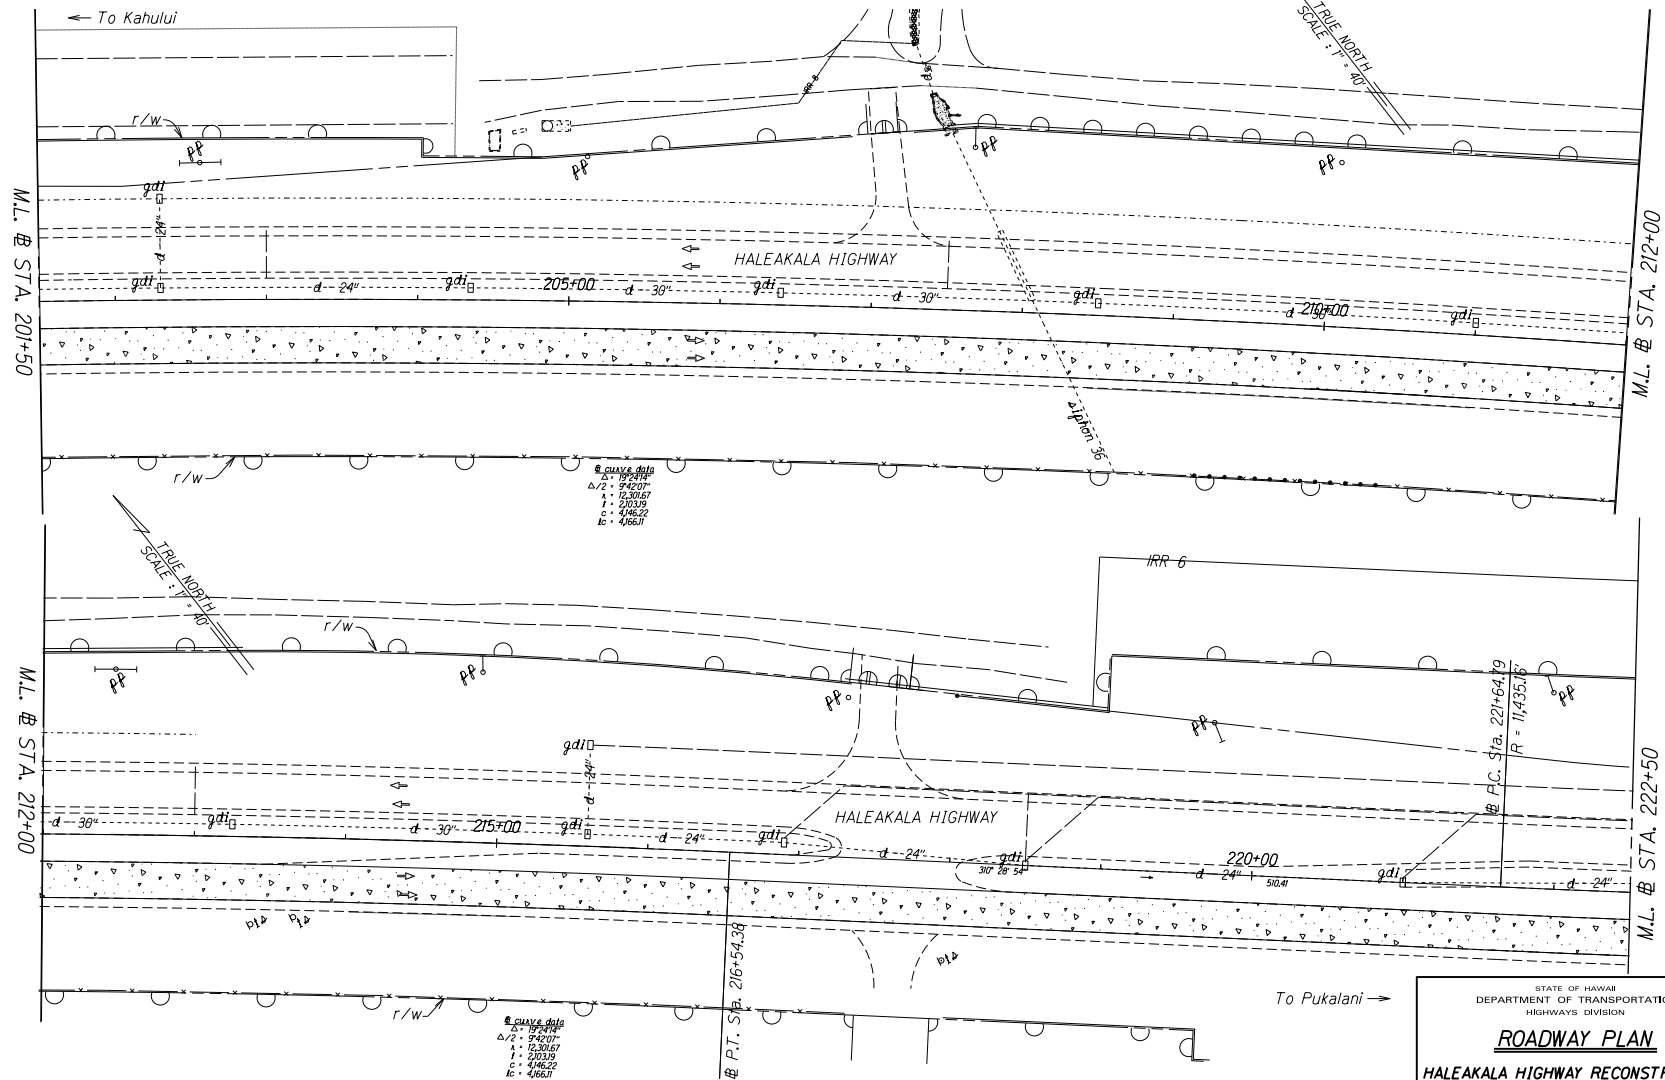

STATE OF HAWAII
DEPARTMENT OF TRANSPORTATION
HIGHWAYS DIVISION
ROADWAY PLAN
HALEAKALA HIGHWAY RECONSTRUCTION
*North Firebreak Road to Old Haleakala Highway
Fed. Aid Proj. No. NH-037-1(028)*
Scale: 1" = 40' Date: Mar., 2022

FED. ROAD DIST. NO.	STATE	FED. AID PROJ. NO.	FISCAL YEAR	SHEET NO.	TOTAL SHEETS
HAWAII	HAW.	NH-037-K(028)	2022	0	0

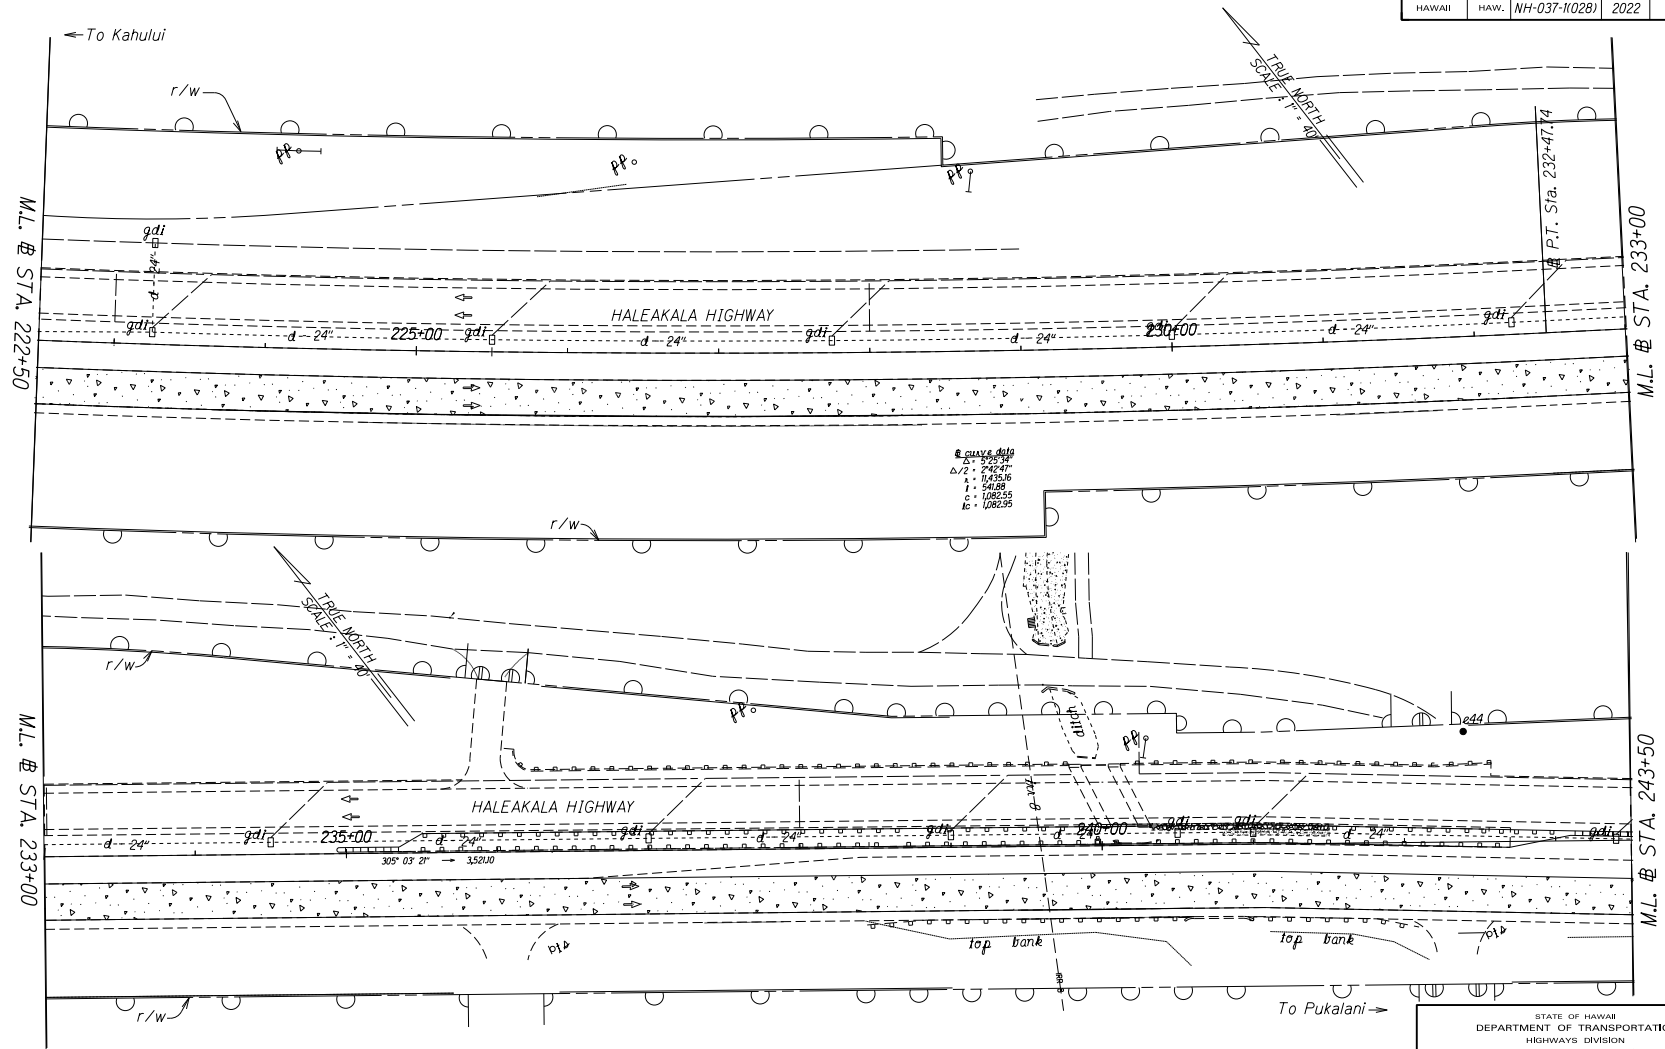


STATE OF HAWAII
DEPARTMENT OF TRANSPORTATION
HIGHWAYS DIVISION

ROADWAY PLAN

HALEAKALA HIGHWAY RECONSTRUCTION
North Firebreak Road to Old Haleakala Highway
Fed. Aid Proj. No. NH-037-1(028)


Scale: 1" = 40' Date: Mar., 2022

FED. ROAD DIST. NO.	STATE	FED. AID PROJ. NO.	FISCAL YEAR	SHEET NO.	TOTAL SHEETS
HAWAII	HAW.	NH-037-K(028)	2022	0	0

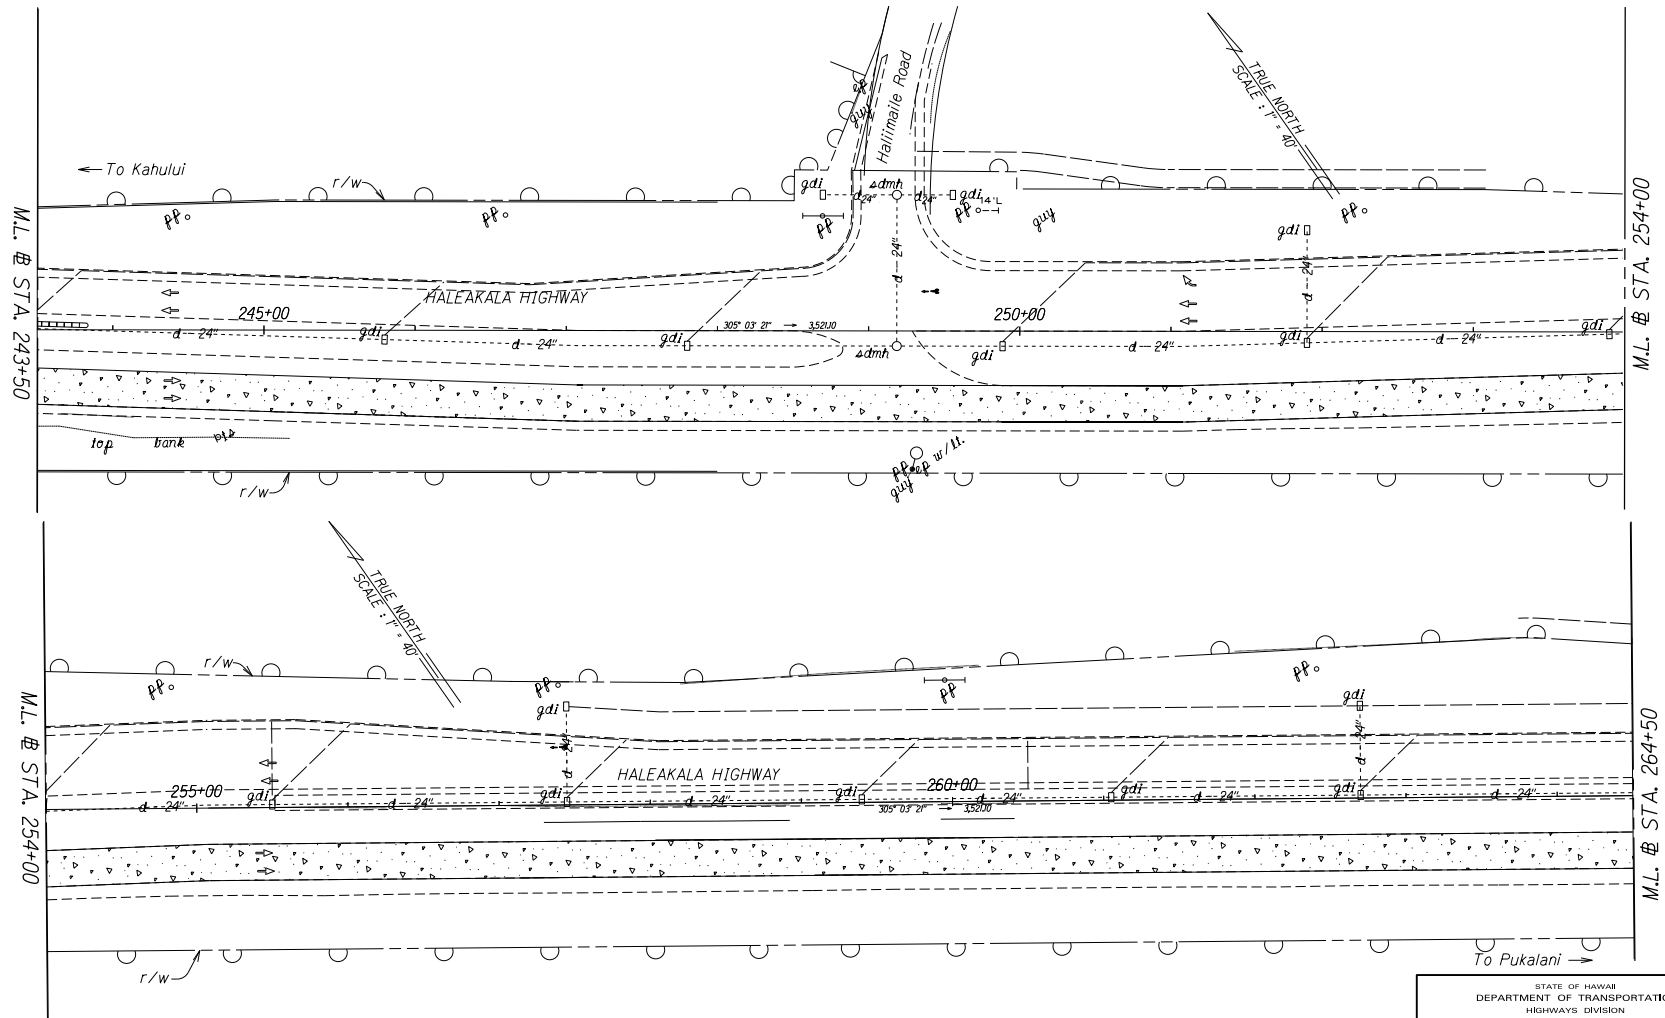

STATE OF HAWAII
DEPARTMENT OF TRANSPORTATION
HIGHWAYS DIVISION
ROADWAY PLAN
HALEAKALA HIGHWAY RECONSTRUCTION
North Firebreak Road to Old Haleakala Highway
Fed. Aid Proj. No. NH-037-1(028)
Scale: 1" = 40' Date: Mar., 2022

FED. ROAD DIST. NO.	STATE	FED. AID PROJ. NO.	FISCAL YEAR	SHEET NO.	TOTAL SHEETS
HAWAII	HAW.	NH-037-1(028)	2022	0	0

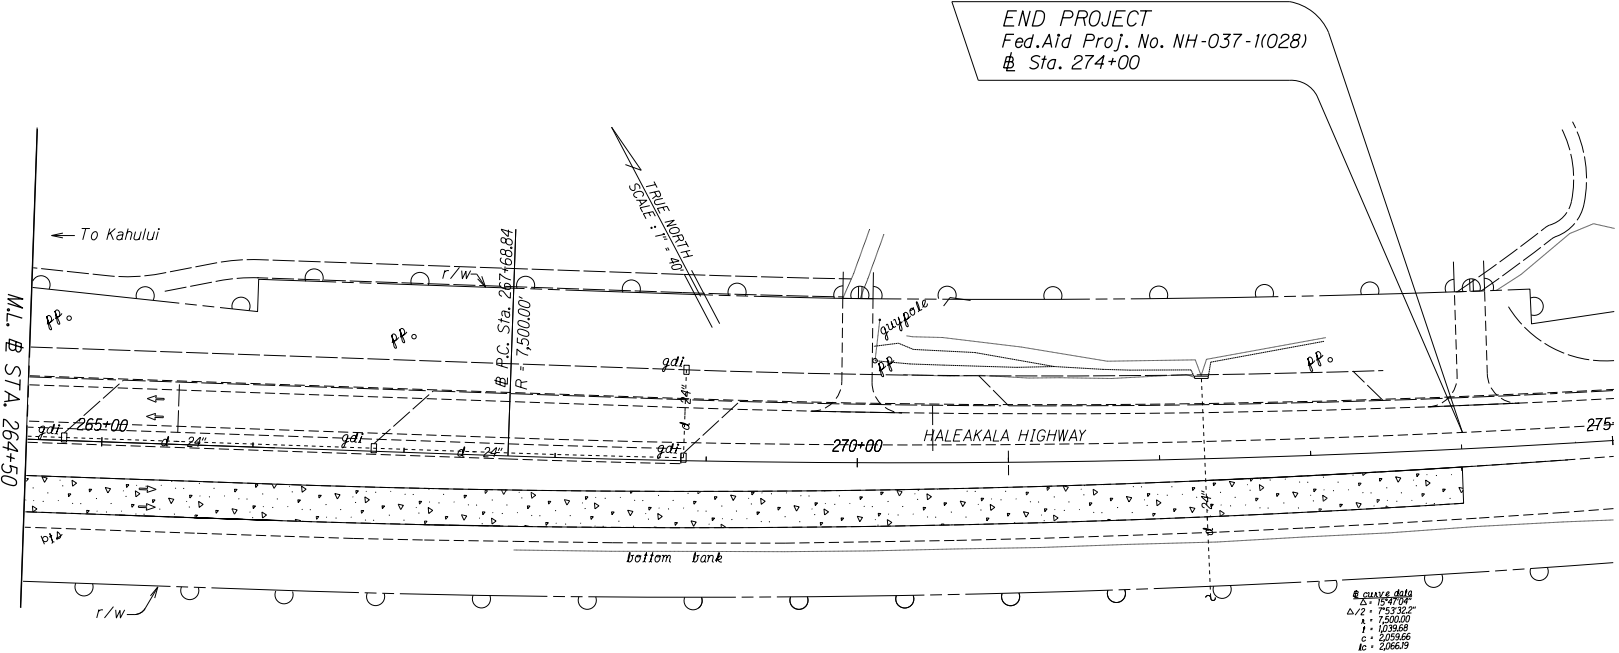

K	2066.19

STATE OF HAWAII

DEPARTMENT OF TRANSPORTATION

HIGHWAYS DIVISION

ROADWAY PLAN

HALEAKALA HIGHWAY RECONSTRUCTION

North Firebreak Road to Old Haleakala Highway

Fed. Aid Proj. No. NH-037-1(028)

Scale: 1" = 40'

Date: Mar., 2022

SHEET No. 12 OF 12 SHEETS