



FED. ROAD DIST. NO.	STATE	PROJ. NO.	FISCAL YEAR	SHEET NO.	TOTAL SHEETS
HAWAII	HAW.	HWY-M-01-98M	1998	4	24

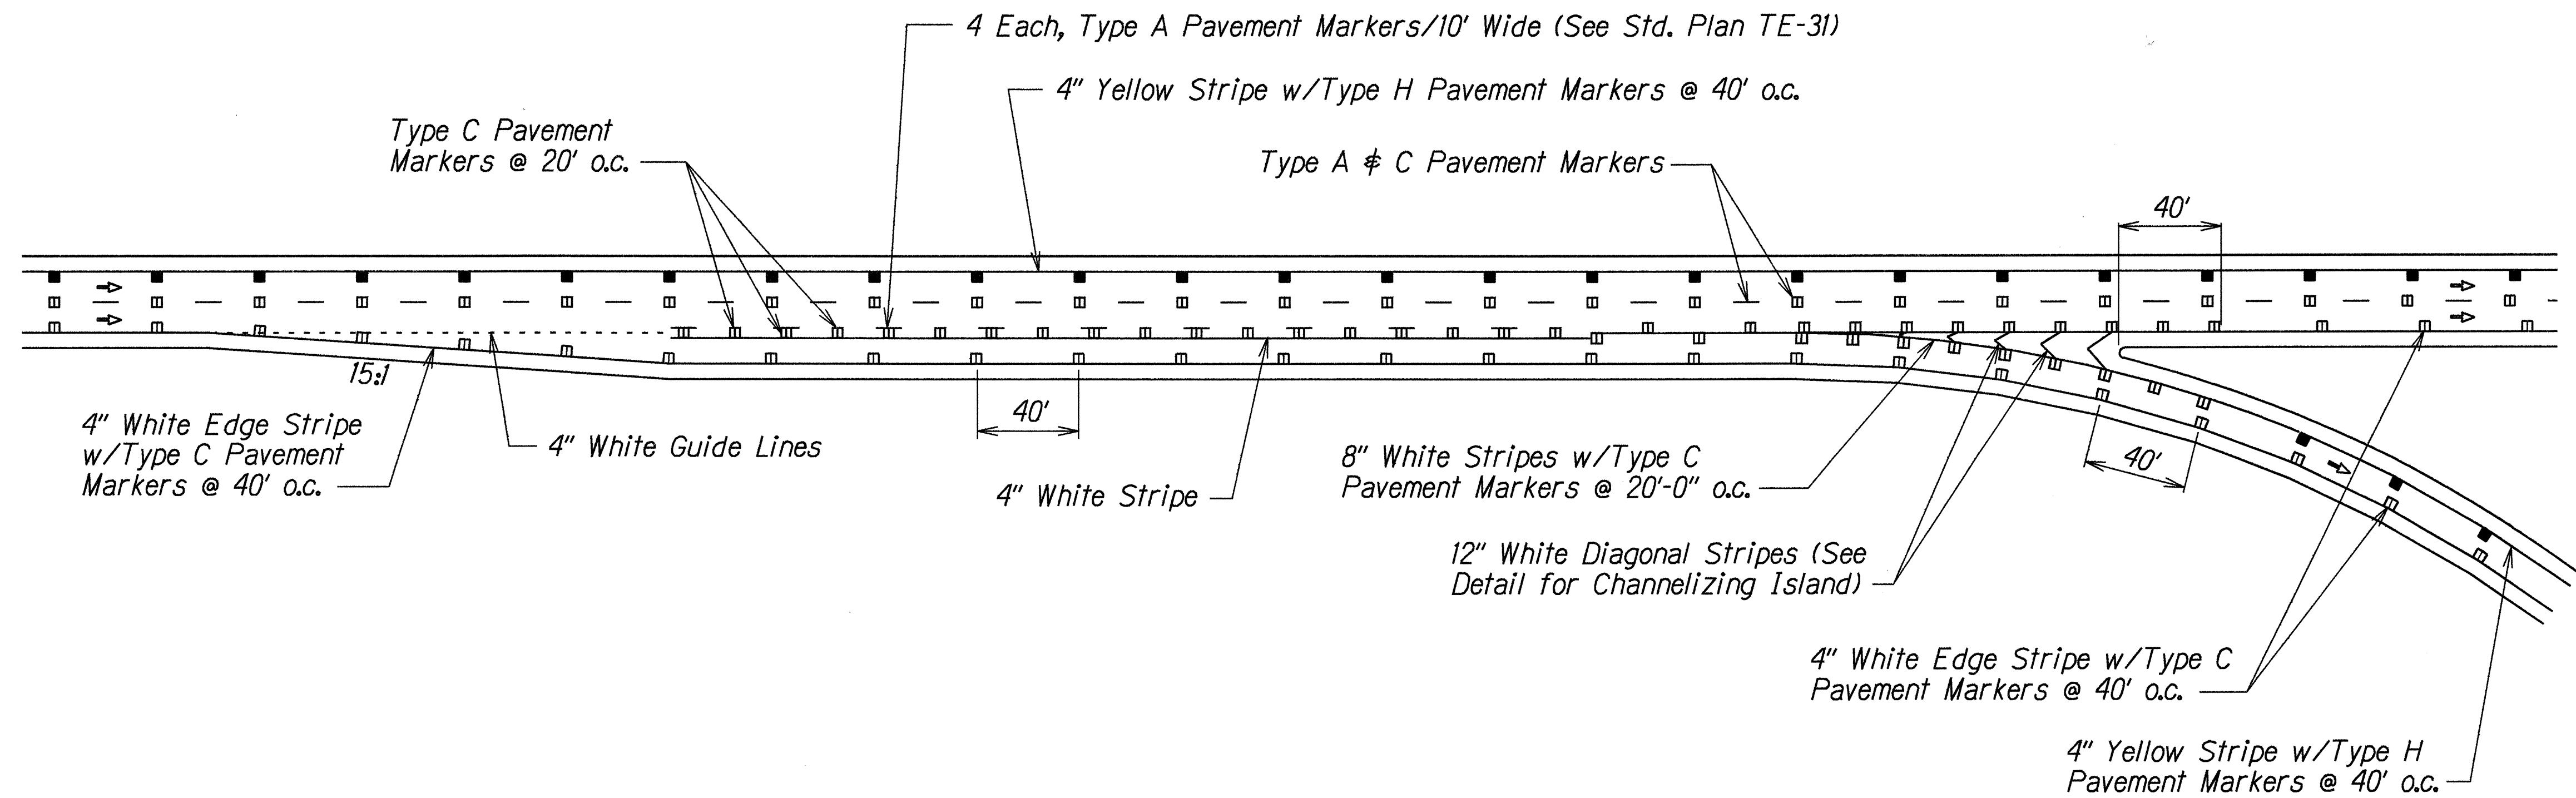

TYPICAL INTERSECTION PARALLEL DECELERATION LANE PAVEMENT MARKINGS
Not To Scale

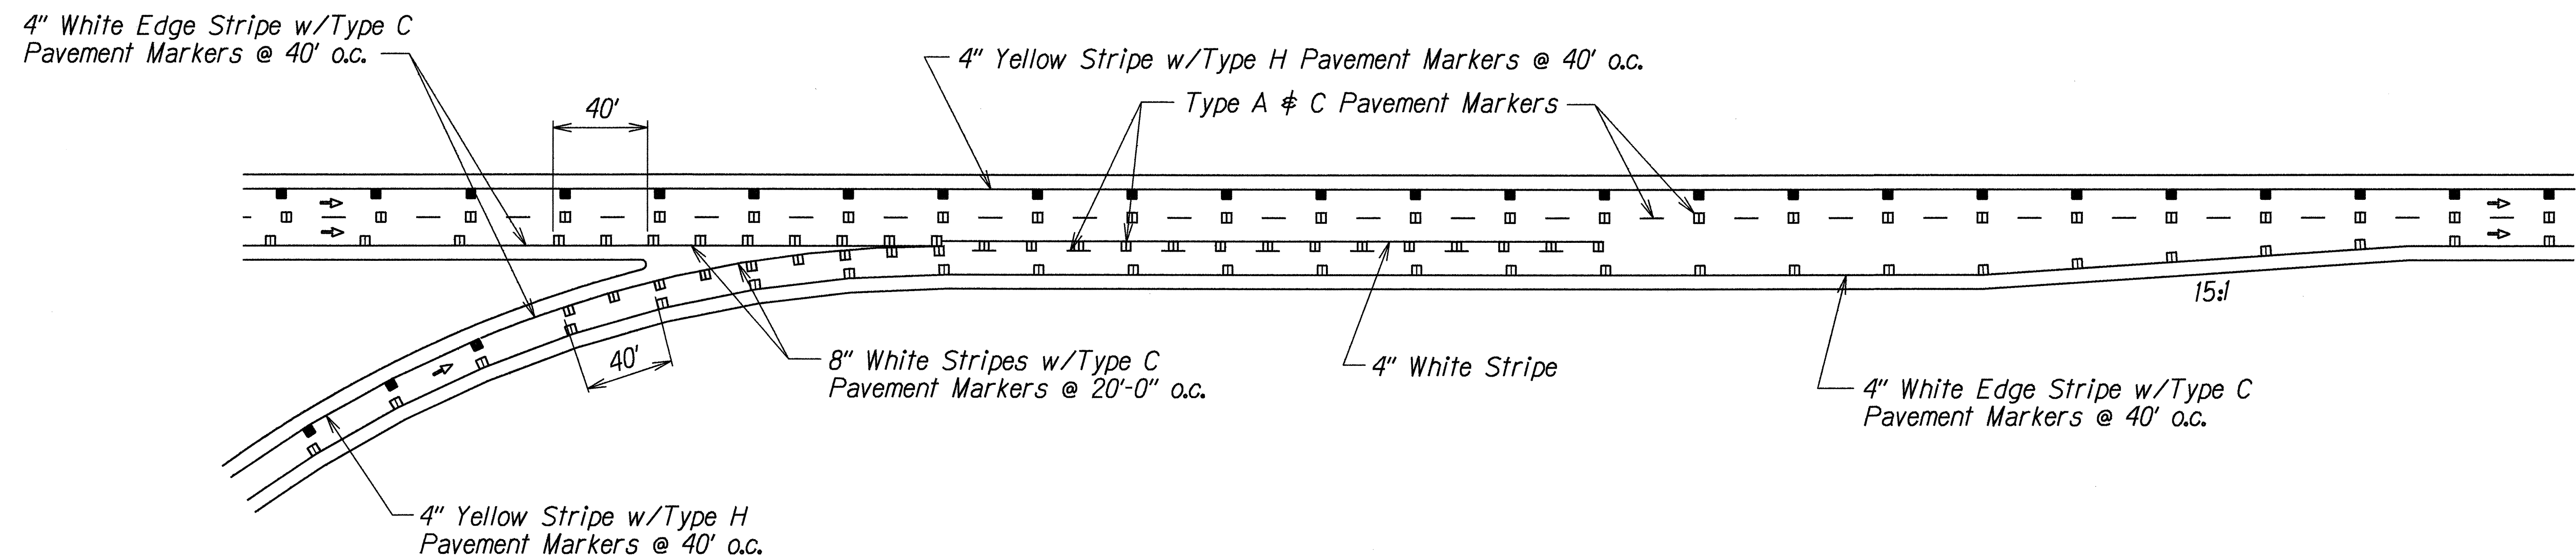

TYPICAL INTERSECTION ACCELERATION LANE PAVEMENT MARKINGS
Not To Scale

ORIGINAL PLAN	SURVEY PLOTTED BY	DATE
NOTE BOOK	DRAWN BY	10/16/1998
10016-18001	DESIGNED BY	
10016-18001	QUANTITIES BY	
10016-18001	CHECKED BY	

STATE OF HAWAII
DEPARTMENT OF TRANSPORTATION
HIGHWAYS DIVISION

TYPICAL ACCELERATION AND DECELERATION LANE MARKINGS

PIILANI HIGHWAY, NORTH KIHAI ROAD AND HANA HIGHWAY
PAVEMENT MARKING AND STRIPING
Project No. HWY-M-01-98M

Scale: As Shown Date: Dec., 1998

SHEET No. 1 OF 1 SHEETS