



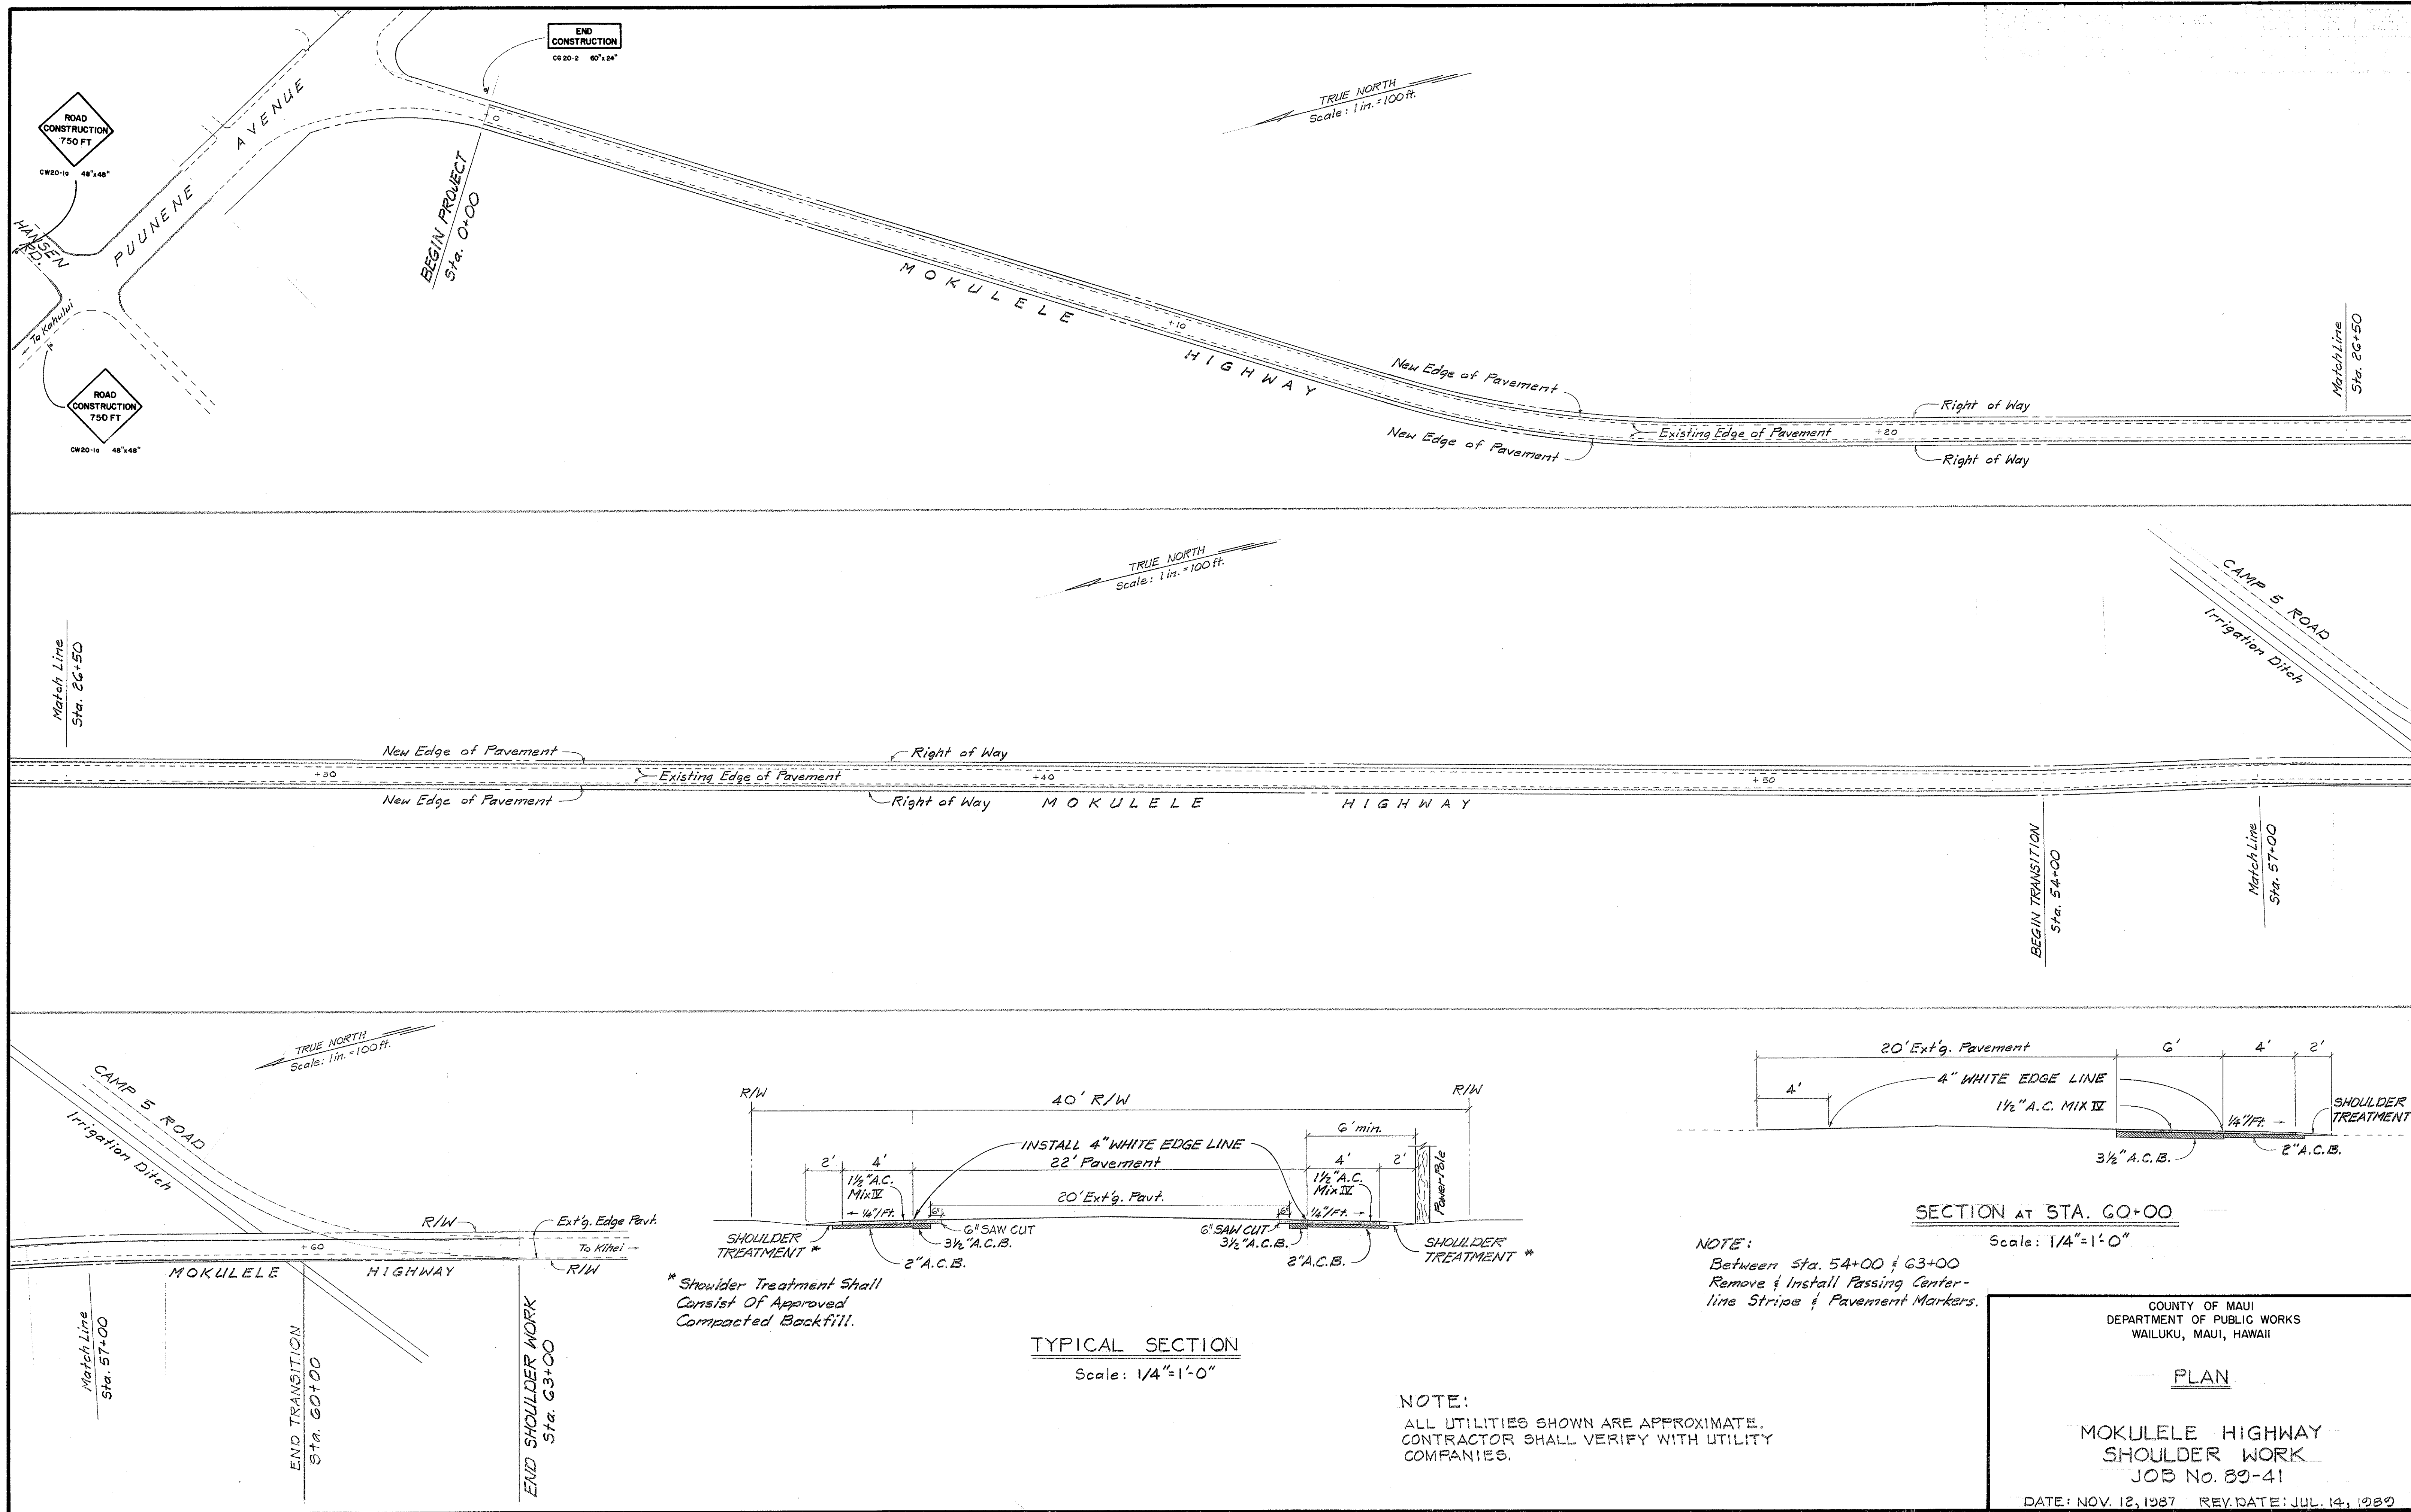

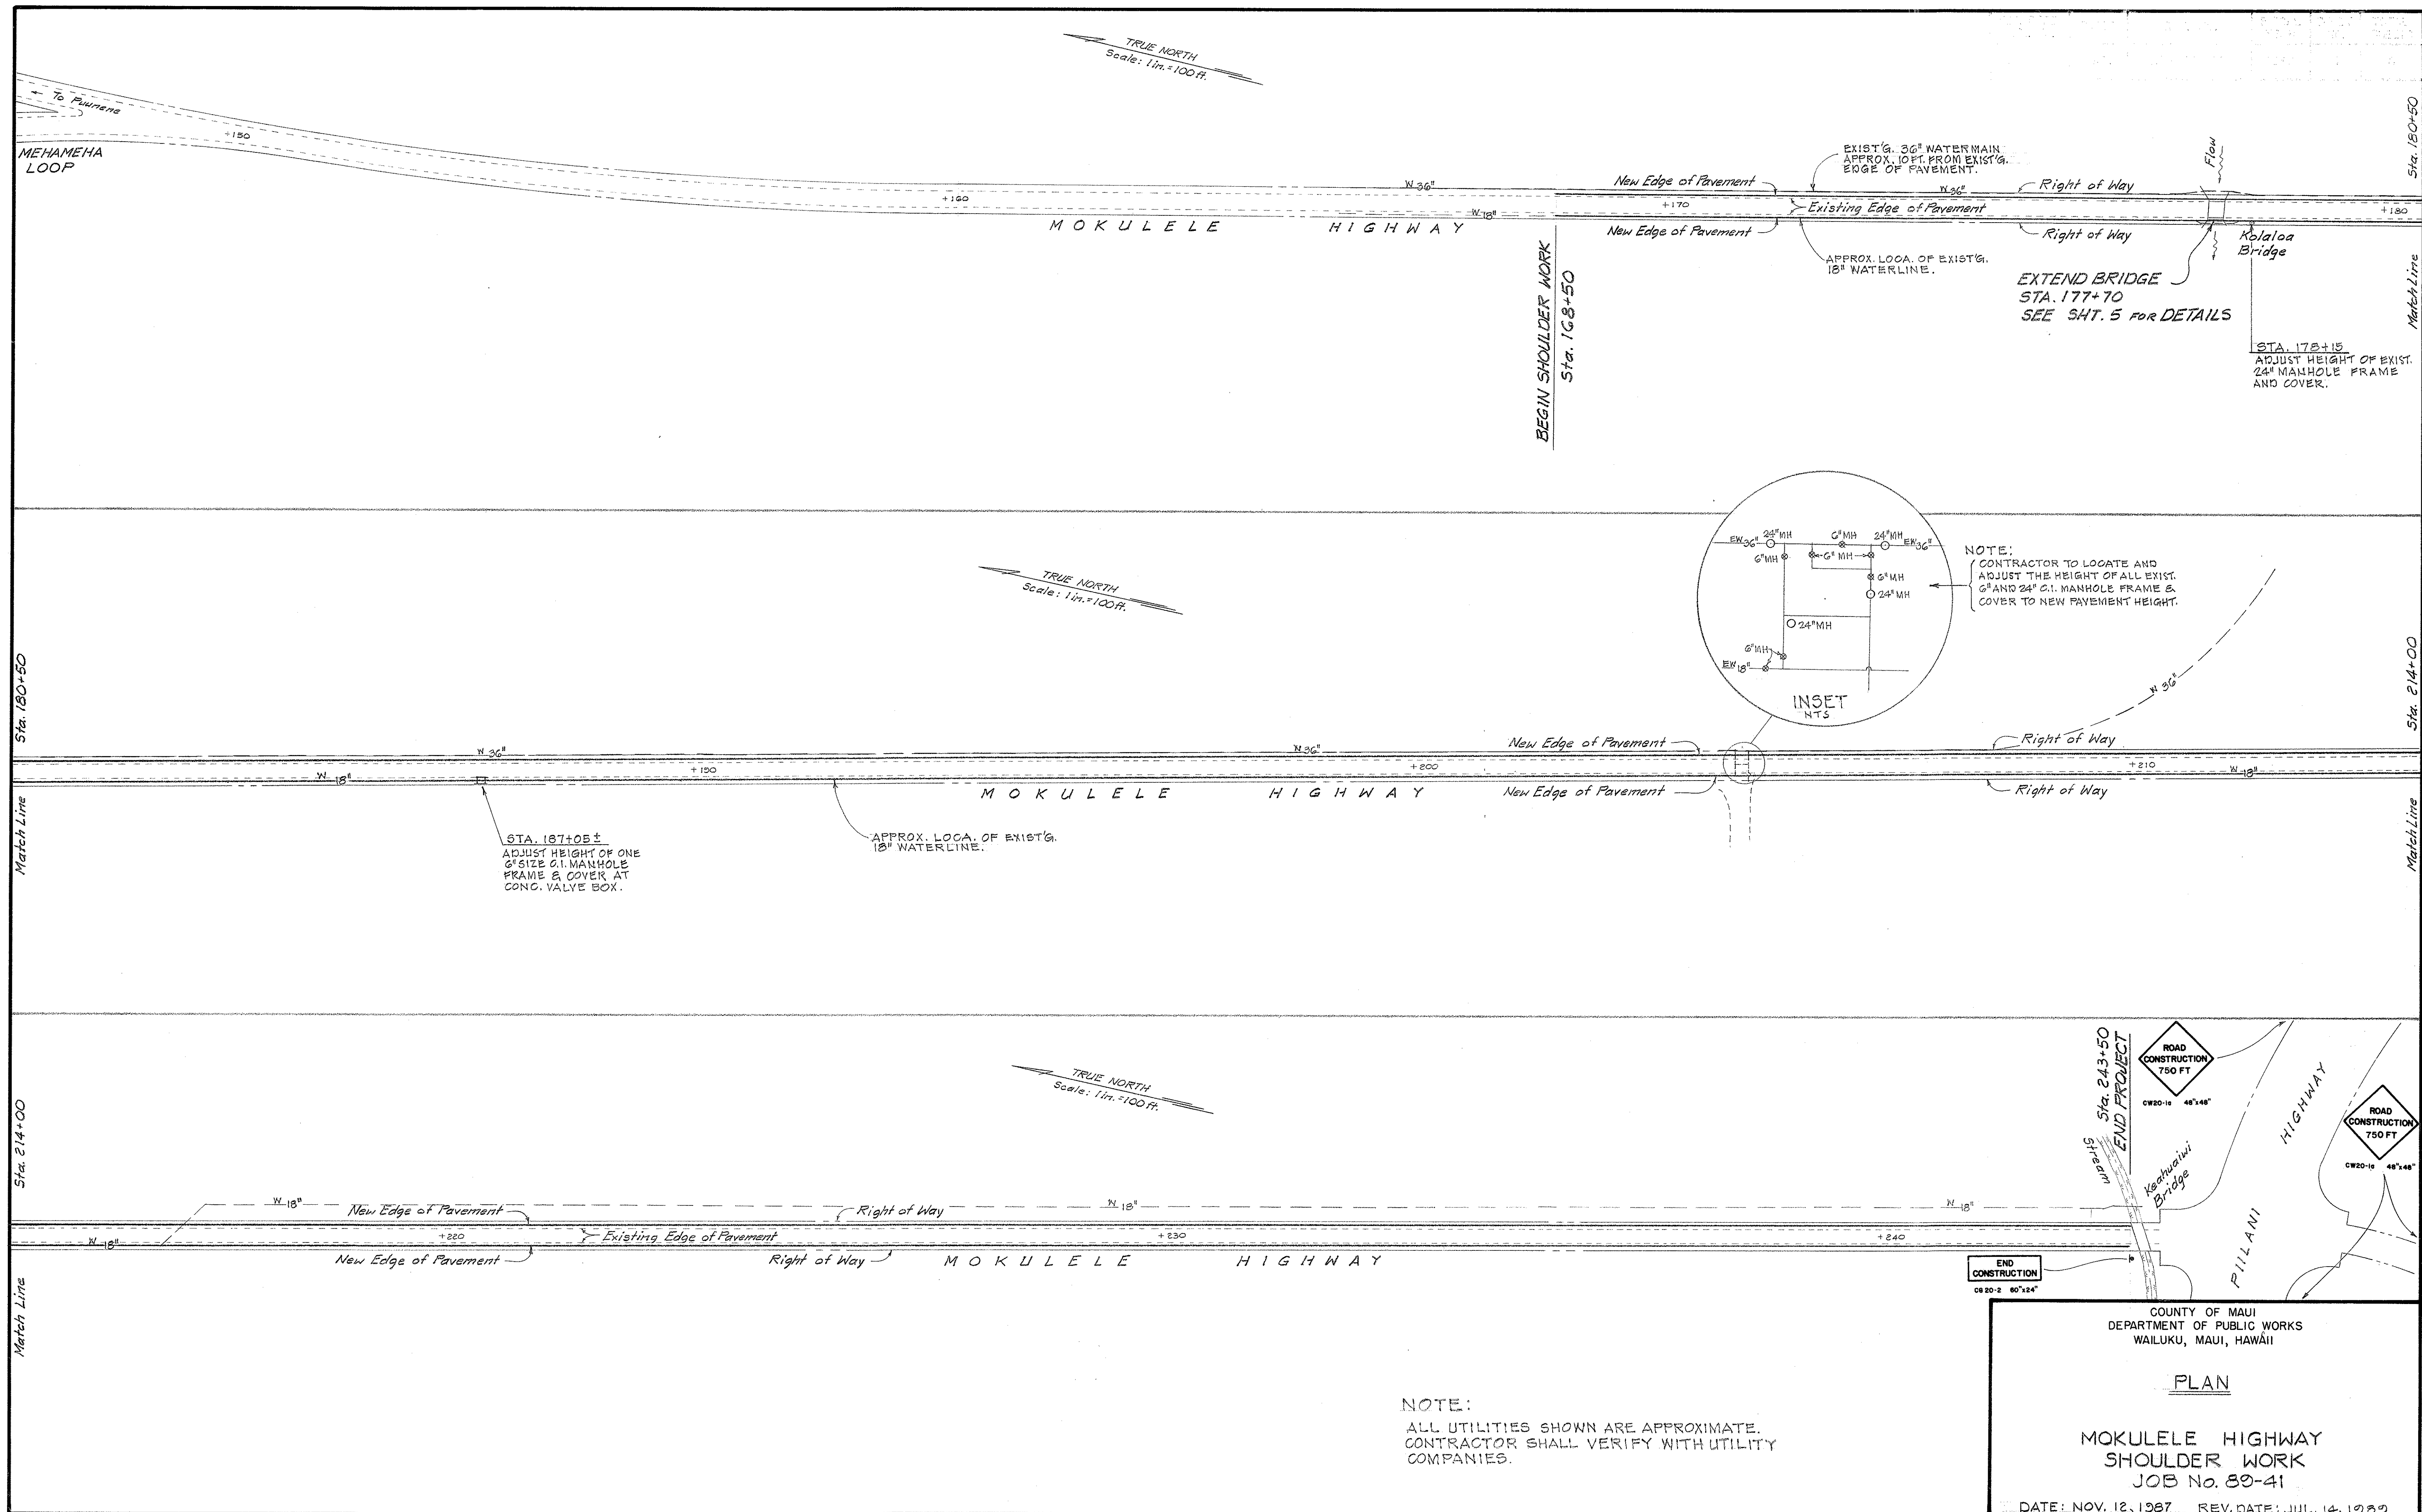

NOTE:
ALL UTILITIES SHOWN ARE APPROXIMATE.
CONTRACTOR SHALL VERIFY WITH UTILITY
COMPANIES.

ROAD CONSTRUCTION 750 FT
CW20-1c 48"x48"

ROAD CONSTRUCTION 750 FT
CW20-1c 48"x48"

END PROJECT
Sta. 214+00

END CONSTRUCTION
CW20-2 60"x24"

KEAHAWAI BRIDGE

PILANI HIGHWAY

COUNTY OF MAUI
DEPARTMENT OF PUBLIC WORKS
WAILUKU, MAUI, HAWAII

PLAN

MOKULELE HIGHWAY
SHOULDER WORK
JOB No. 89-41

DATE: NOV. 12, 1987 REV. DATE: JUL. 14, 1989