


FED. ROAD DIST. NO.	STATE	FEDERAL - AID PROJ. NO.	FISCAL YEAR	SHEET NO.	TOTAL SHEETS
HAWAII	HAW.	NH-A311(3)	2002	80	159

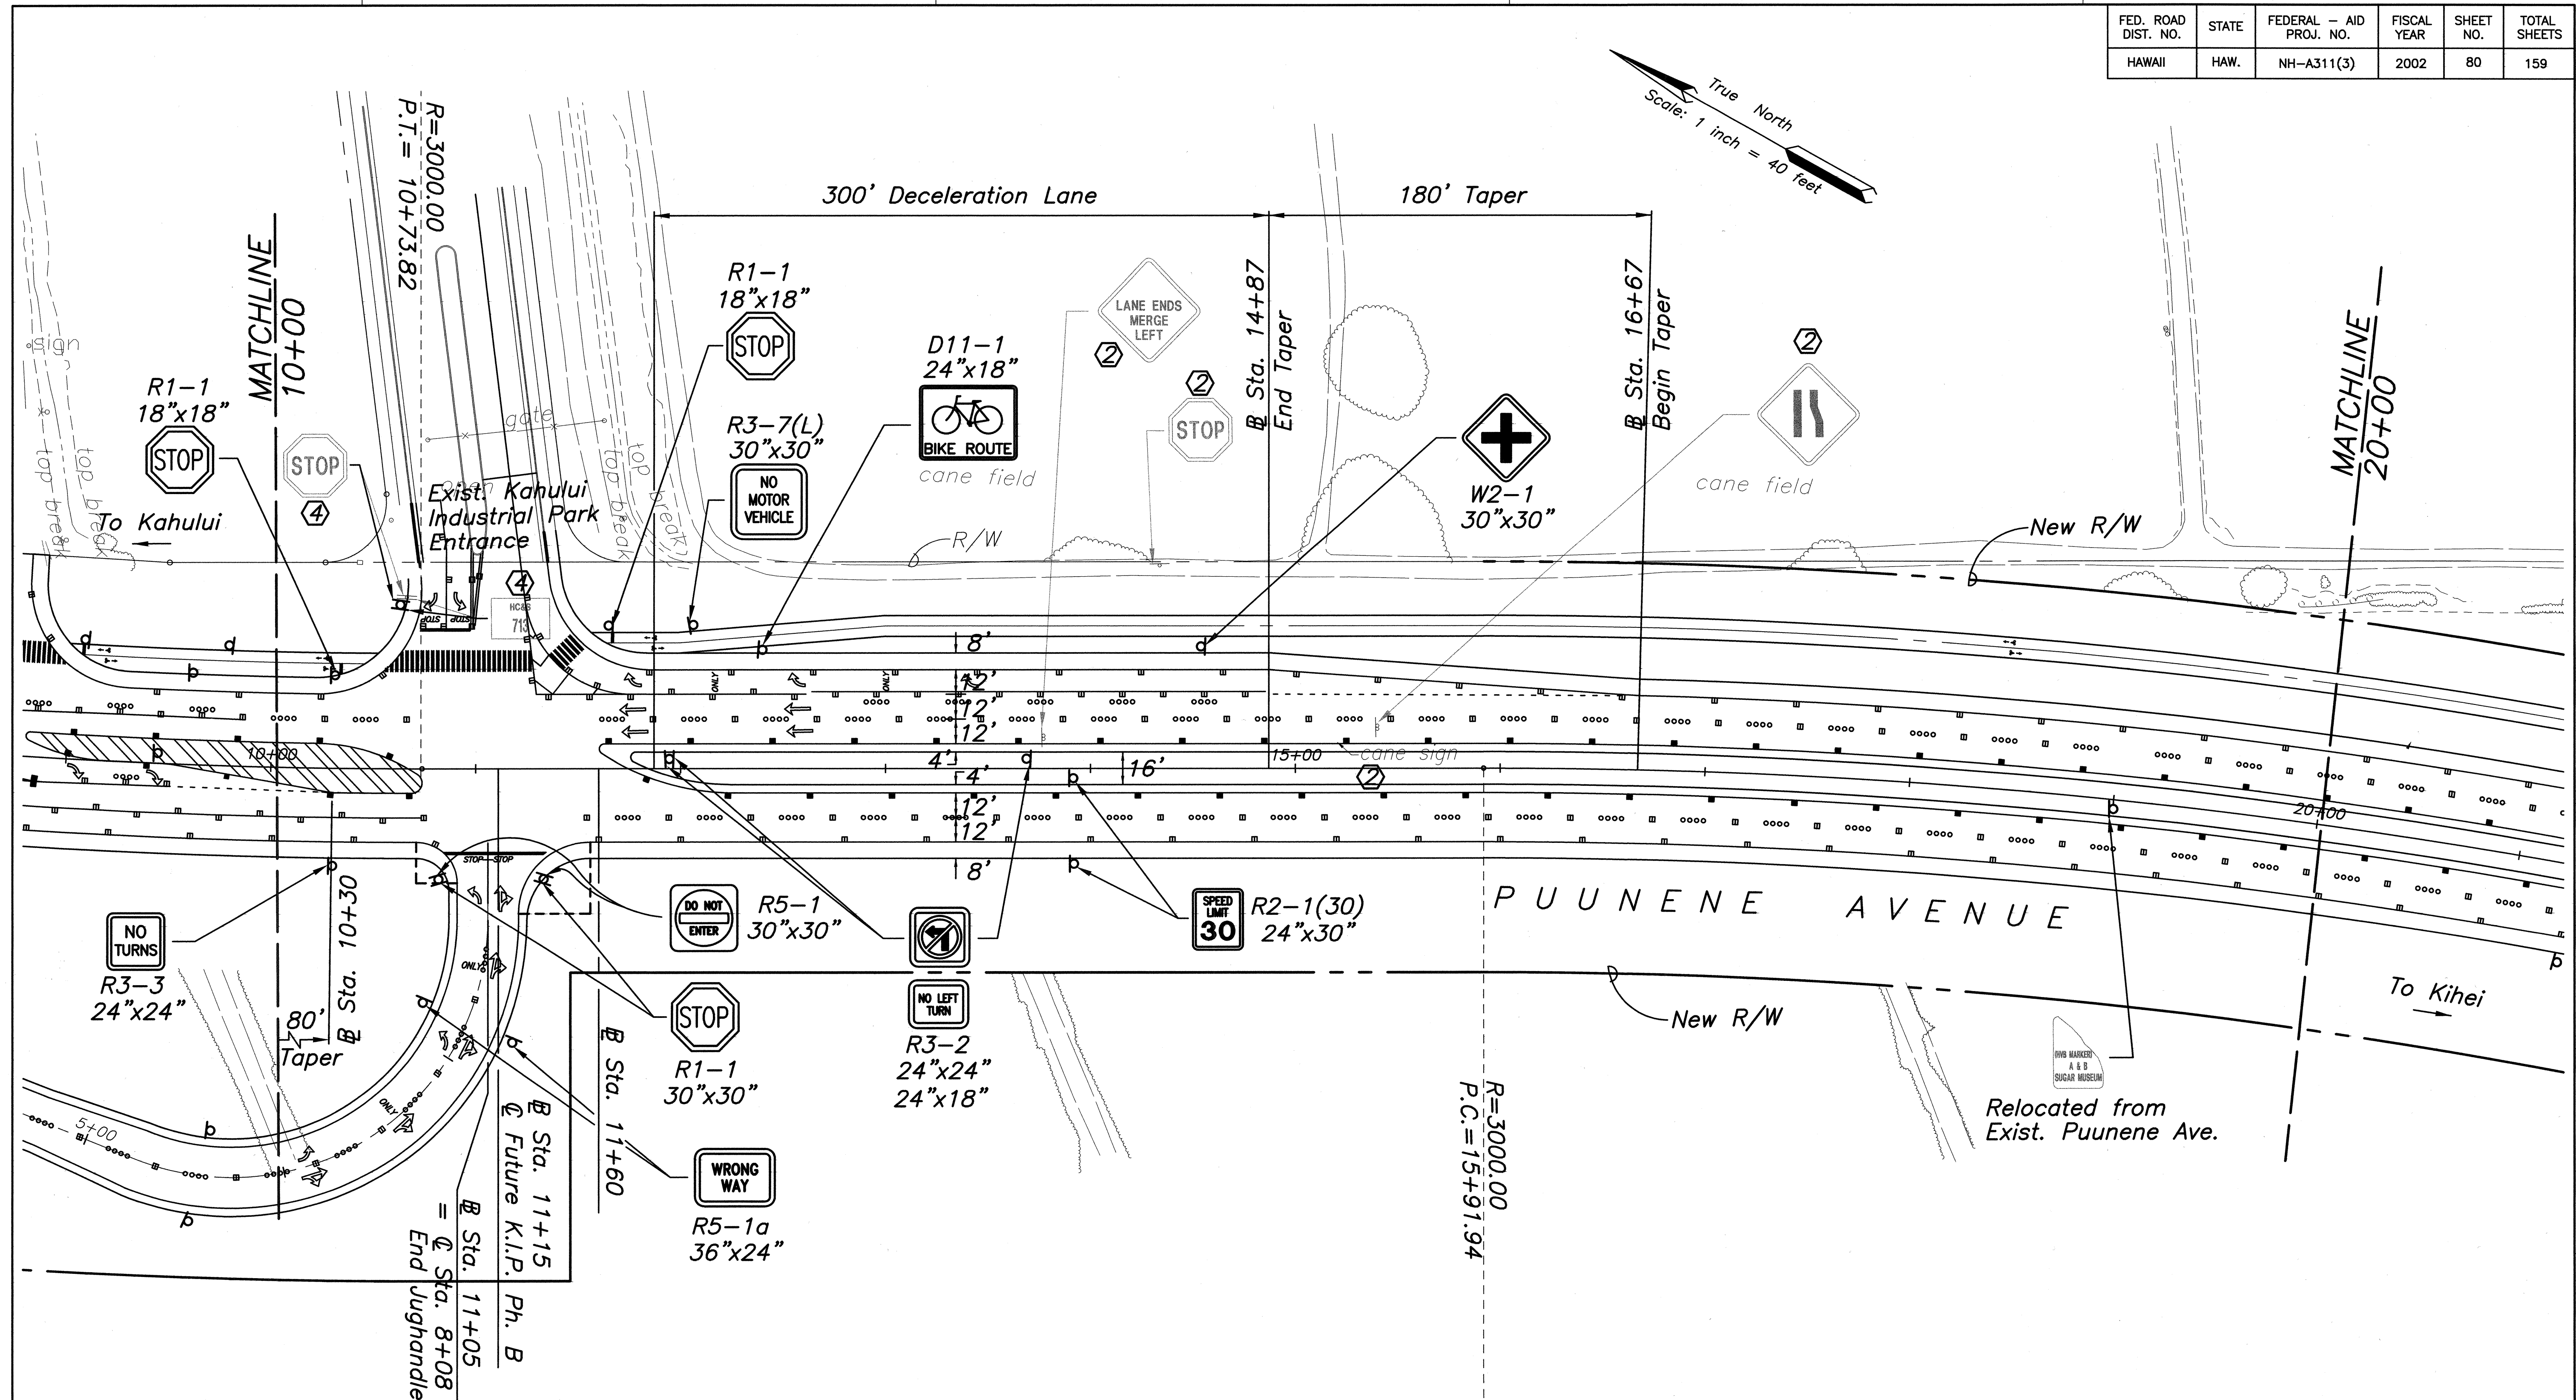


Notes:

Install New Sign(s) & Post(s) as shown unless otherwise specified (1)

- ① Existing sign(s) & post(s) to remain
- ② Remove existing sign(s) & post(s)
- ③ Remove existing & Install New Sign(s) & Post(s)
- ④ Relocate existing sign(s) & post(s)

For Details of Signs See Shts. 100-101

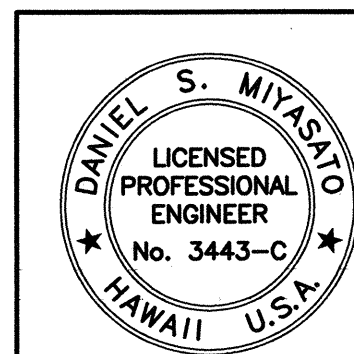


THIS WORK WAS PREPARED BY ME OR UNDER MY SUPERVISION

STATE OF HAWAII
DEPARTMENT OF TRANSPORTATION
HIGHWAYS DIVISION
STRIPING AND SIGNAGE PLAN

PUUNENE AVENUE WIDENING
Kuihelani Highway to Hansen Road
And
MOKULELE HIGHWAY WIDENING
Hansen Road to Vicinity of
Cane Haul Road Crossing
Federal - Aid Project No. NH-A311(3)
Scale: 1"=40' Date: October 2001

SHEET No. 2 OF 11 SHEETS

FED. ROAD DIST. NO.	STATE	FEDERAL - AID PROJ. NO.	FISCAL YEAR	SHEET NO.	TOTAL SHEETS
HAWAII	HAW.	NH-A311(3)	2002	81	159

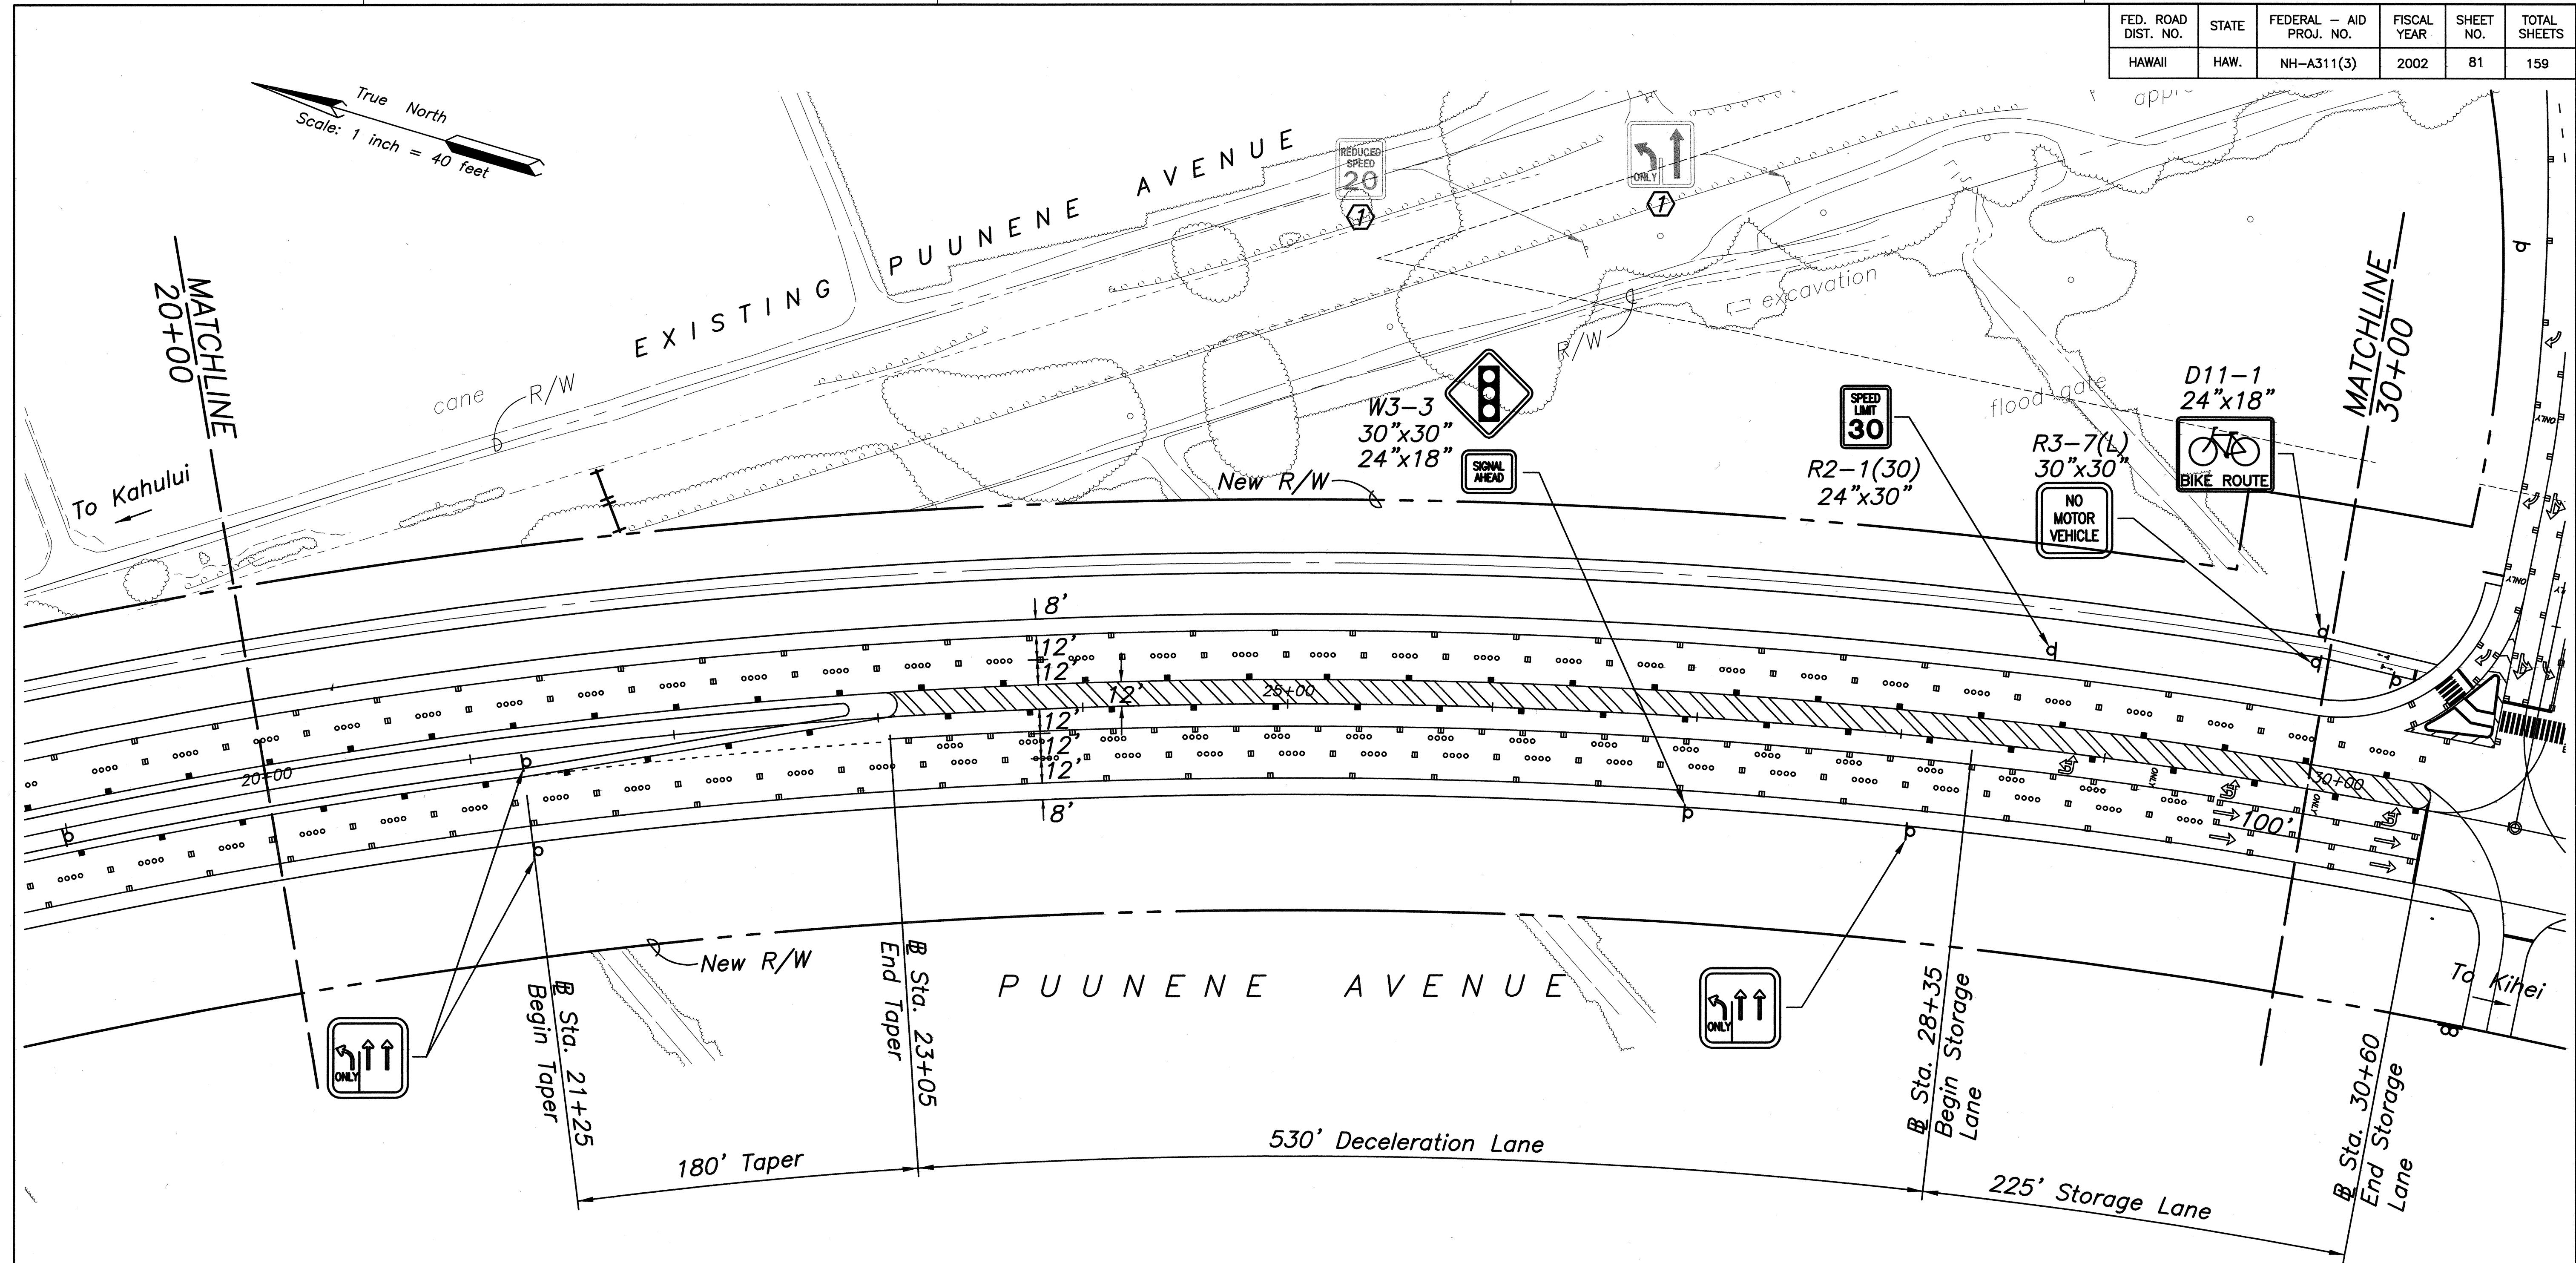


Notes:

Install New Sign(s) & Post(s) as shown unless otherwise specified (1)

- ① Existing sign(s) & post(s) to remain
- ② Remove existing sign(s) & post(s)
- ③ Remove existing & Install New Sign(s) & Post(s)
- ④ Relocate existing sign(s) & post(s)

For Details of Signs See Shts. 100-101

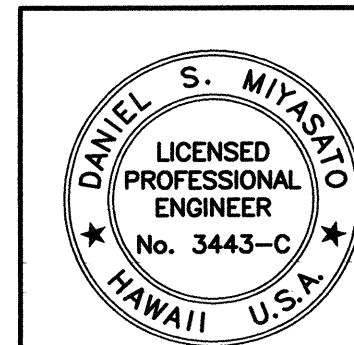

THIS WORK WAS PREPARED BY ME OR UNDER MY SUPERVISION

STATE OF HAWAII
DEPARTMENT OF TRANSPORTATION
HIGHWAYS DIVISION
STRIPING AND SIGNAGE PLAN


PUUNENE AVENUE WIDENING
Kuihelani Highway to Hansen Road
And
MOKULELE HIGHWAY WIDENING
Hansen Road to Vicinity of
Cane Haul Road Crossing
Federal - Aid Project No. NH-A311(3)

Scale: 1"=40' Date: October 2001

SHEET No. 3 OF 11 SHEETS

SURVEY PLOTTED BY	DATE
DRAWN BY	
TRACED BY	
DESIGNED BY	
QUANTITIES BY	
CHECKED BY	
NOTE BOOK	
No.	

FED. ROAD DIST. NO.	STATE	FEDERAL - AID PROJ. NO.	FISCAL YEAR	SHEET NO.	TOTAL SHEETS
HAWAII	HAW.	NH-A311(3)	2002	82	159

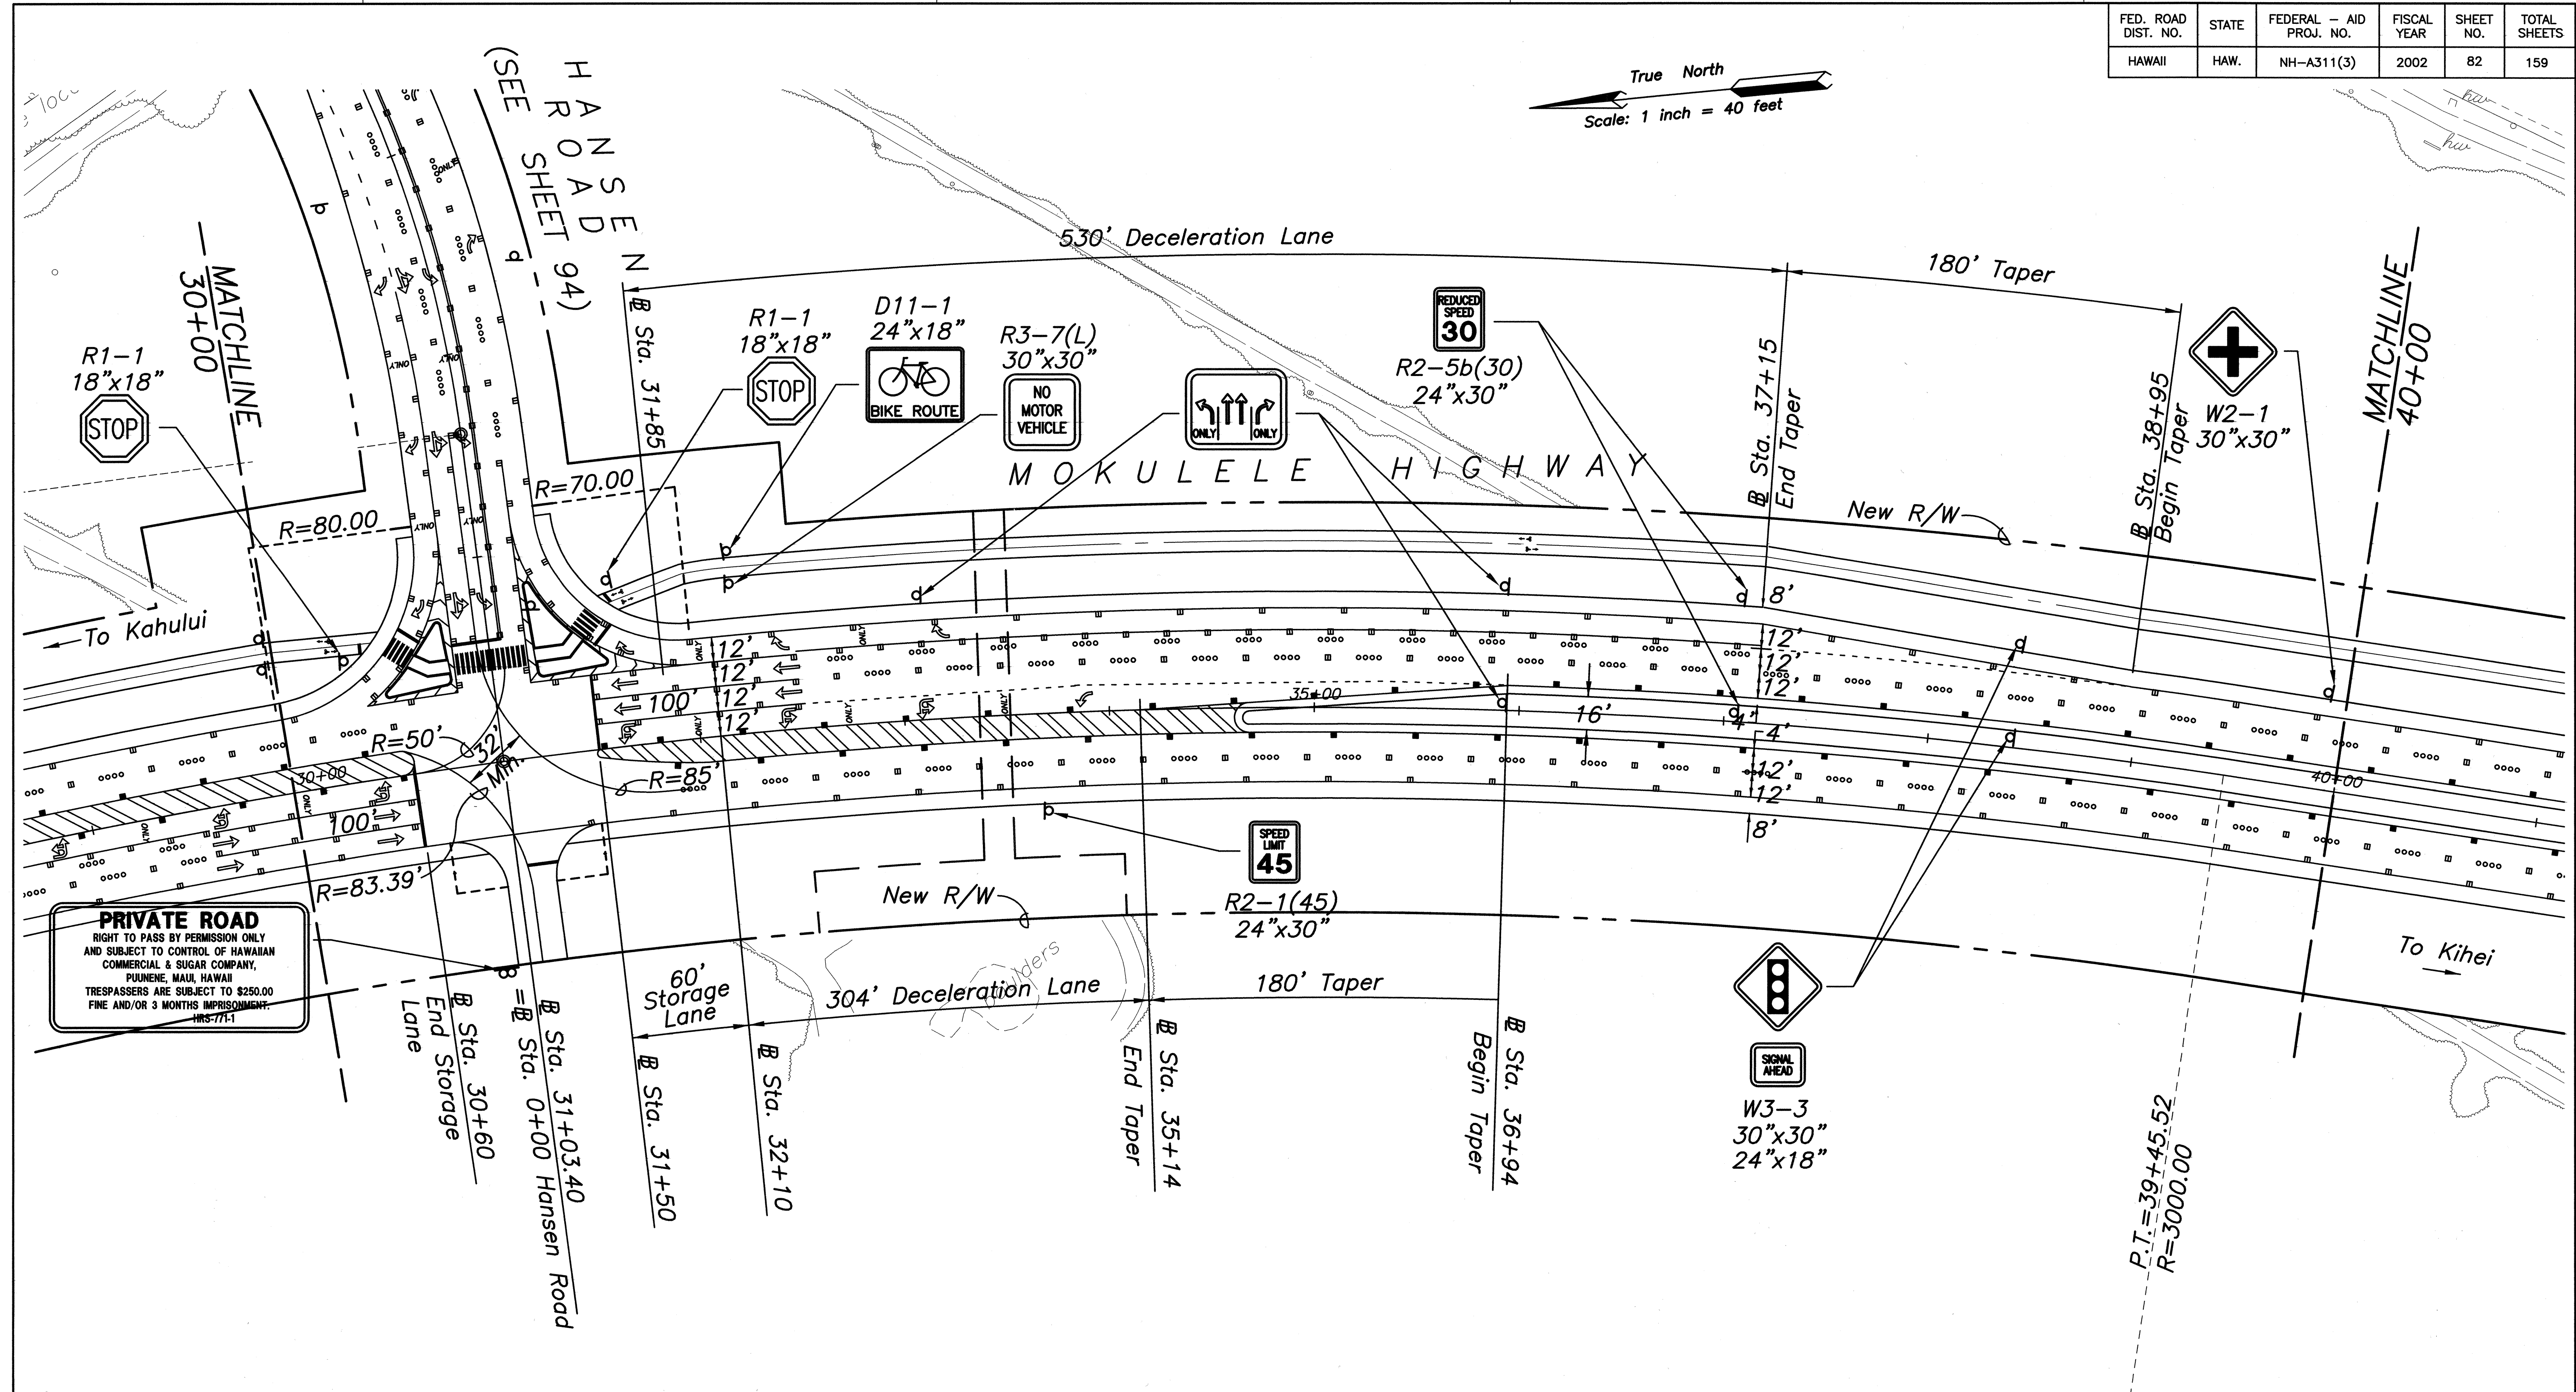


Notes:

Install New Sign(s) & Post(s) as shown unless otherwise specified (1)

- ① Existing sign(s) & post(s) to remain
- ② Remove existing sign(s) & post(s)
- ③ Remove existing & Install New Sign(s) & Post(s)
- ④ Relocate existing sign(s) & post(s)

For Details of Signs See Shts. 100-101

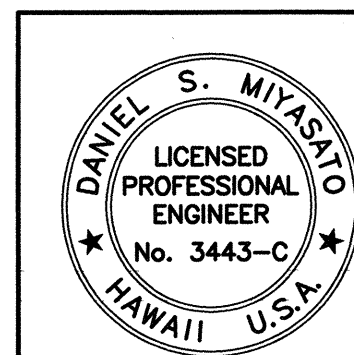

THIS WORK WAS PREPARED BY ME OR UNDER MY SUPERVISION


STATE OF HAWAII
DEPARTMENT OF TRANSPORTATION
HIGHWAYS DIVISION
STRIPING AND SIGNAGE PLAN

PUUNENE AVENUE WIDENING
Kuihelani Highway to Hansen Road
And
MOKULELE HIGHWAY WIDENING
Hansen Road to Vicinity of
Cane Haul Road Crossing
Federal - Aid Project No. NH-A311(3)
Scale: 1"=40' Date: October 2001

SHEET No. 4 OF 11 SHEETS

SURVEY PLOTTED BY	DATE
DRAWN BY	
TRACED BY	
DESIGNED BY	
QUANTITIES BY	
CHECKED BY	
ORIGINAL PLAN	No.
NOTE BOOK	

FED. ROAD DIST. NO.	STATE	FEDERAL - AID PROJ. NO.	FISCAL YEAR	SHEET NO.	TOTAL SHEETS
HAWAII	HAW.	NH-A311(3)	2002	83	159

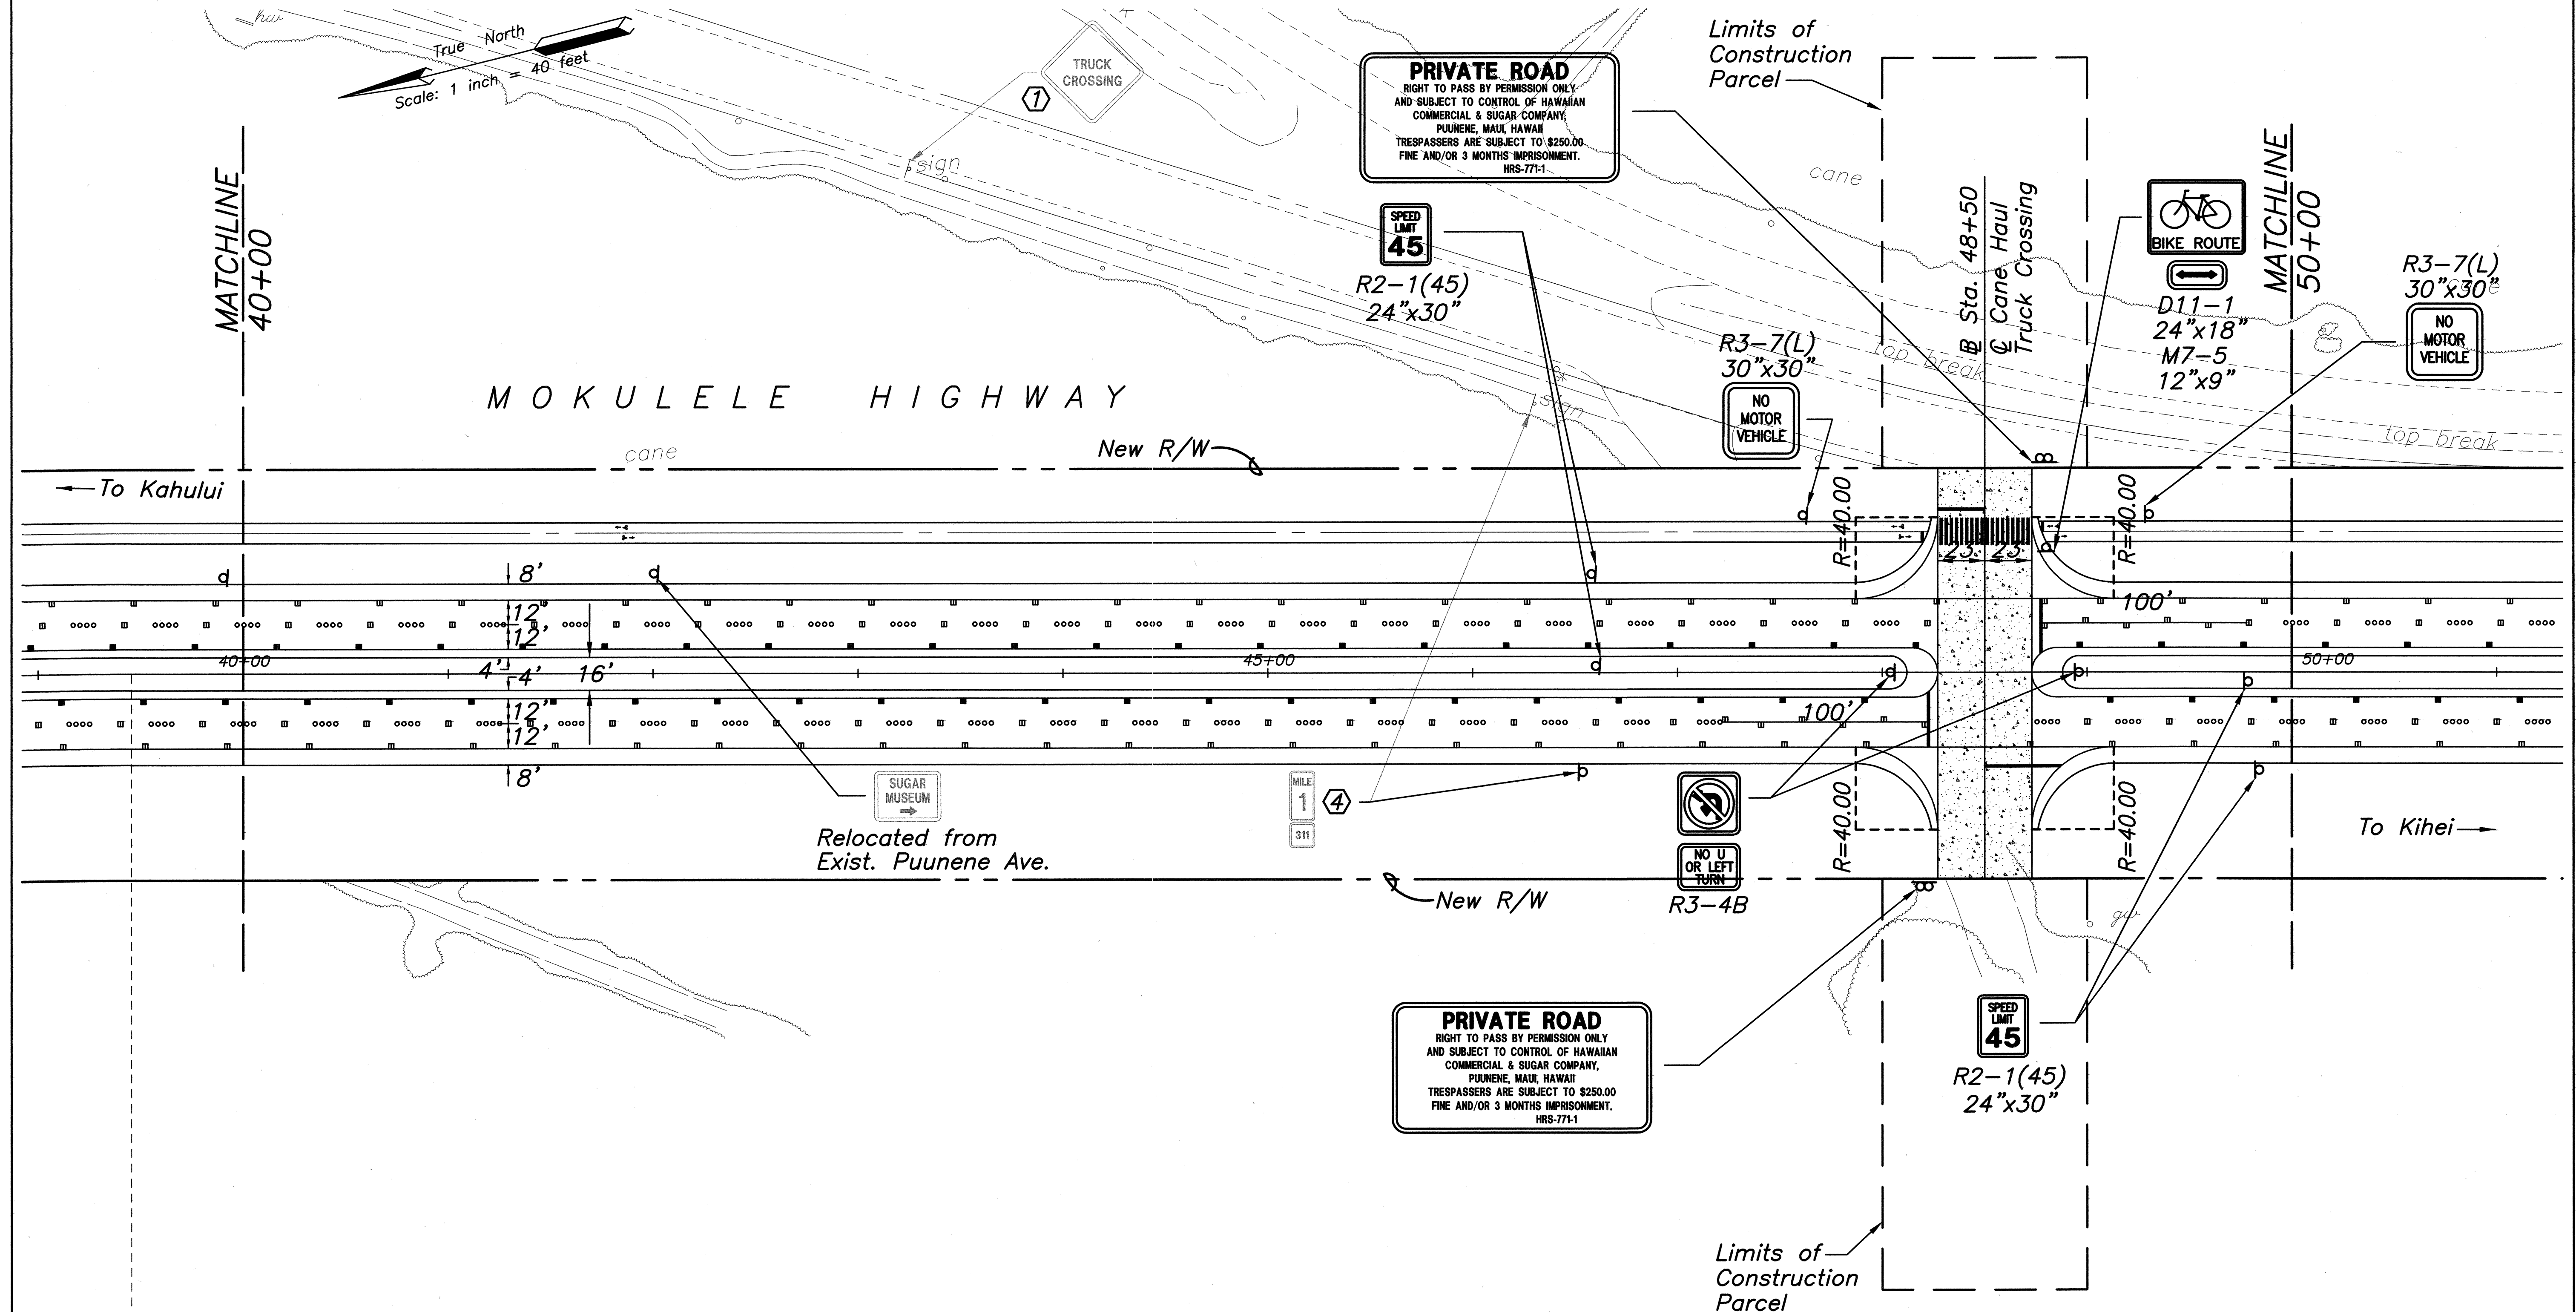


Notes:

Install New Sign(s) & Post(s) as shown unless otherwise specified (1)

- ① Existing sign(s) & post(s) to remain
- ② Remove existing sign(s) & post(s)
- ③ Remove existing & Install New Sign(s) & Post(s)
- ④ Relocate existing sign(s) & post(s)

For Details of Signs See Shts. 100-101

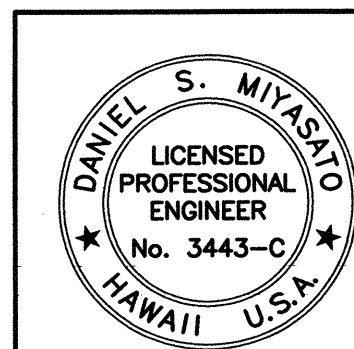

SATO & ASSOCIATES, INC.
THIS WORK WAS PREPARED BY ME OR UNDER MY SUPERVISION


STATE OF HAWAII
DEPARTMENT OF TRANSPORTATION
HIGHWAYS DIVISION
STRIPING AND SIGNAGE PLAN

PUUNENE AVENUE WIDENING
Kuihelani Highway to Hansen Road
And
MOKULELE HIGHWAY WIDENING
Hansen Road to Vicinity of
Cane Haul Road Crossing
Federal - Aid Project No. NH-A311(3)
Scale: 1"=40' Date: October 2001

SHEET No. 5 OF 11 SHEETS

SURVEY PLOTTED BY	DATE
DRAWN BY	
DESIGNED BY	
QUANTITIES BY	
CHECKED BY	
ORIGINAL PLAN	No. _____
NOTE BOOK	

FED. ROAD DIST. NO.	STATE	FEDERAL - AID PROJ. NO.	FISCAL YEAR	SHEET NO.	TOTAL SHEETS
HAWAII	HAW.	NH-A311(3)	2002	84	159

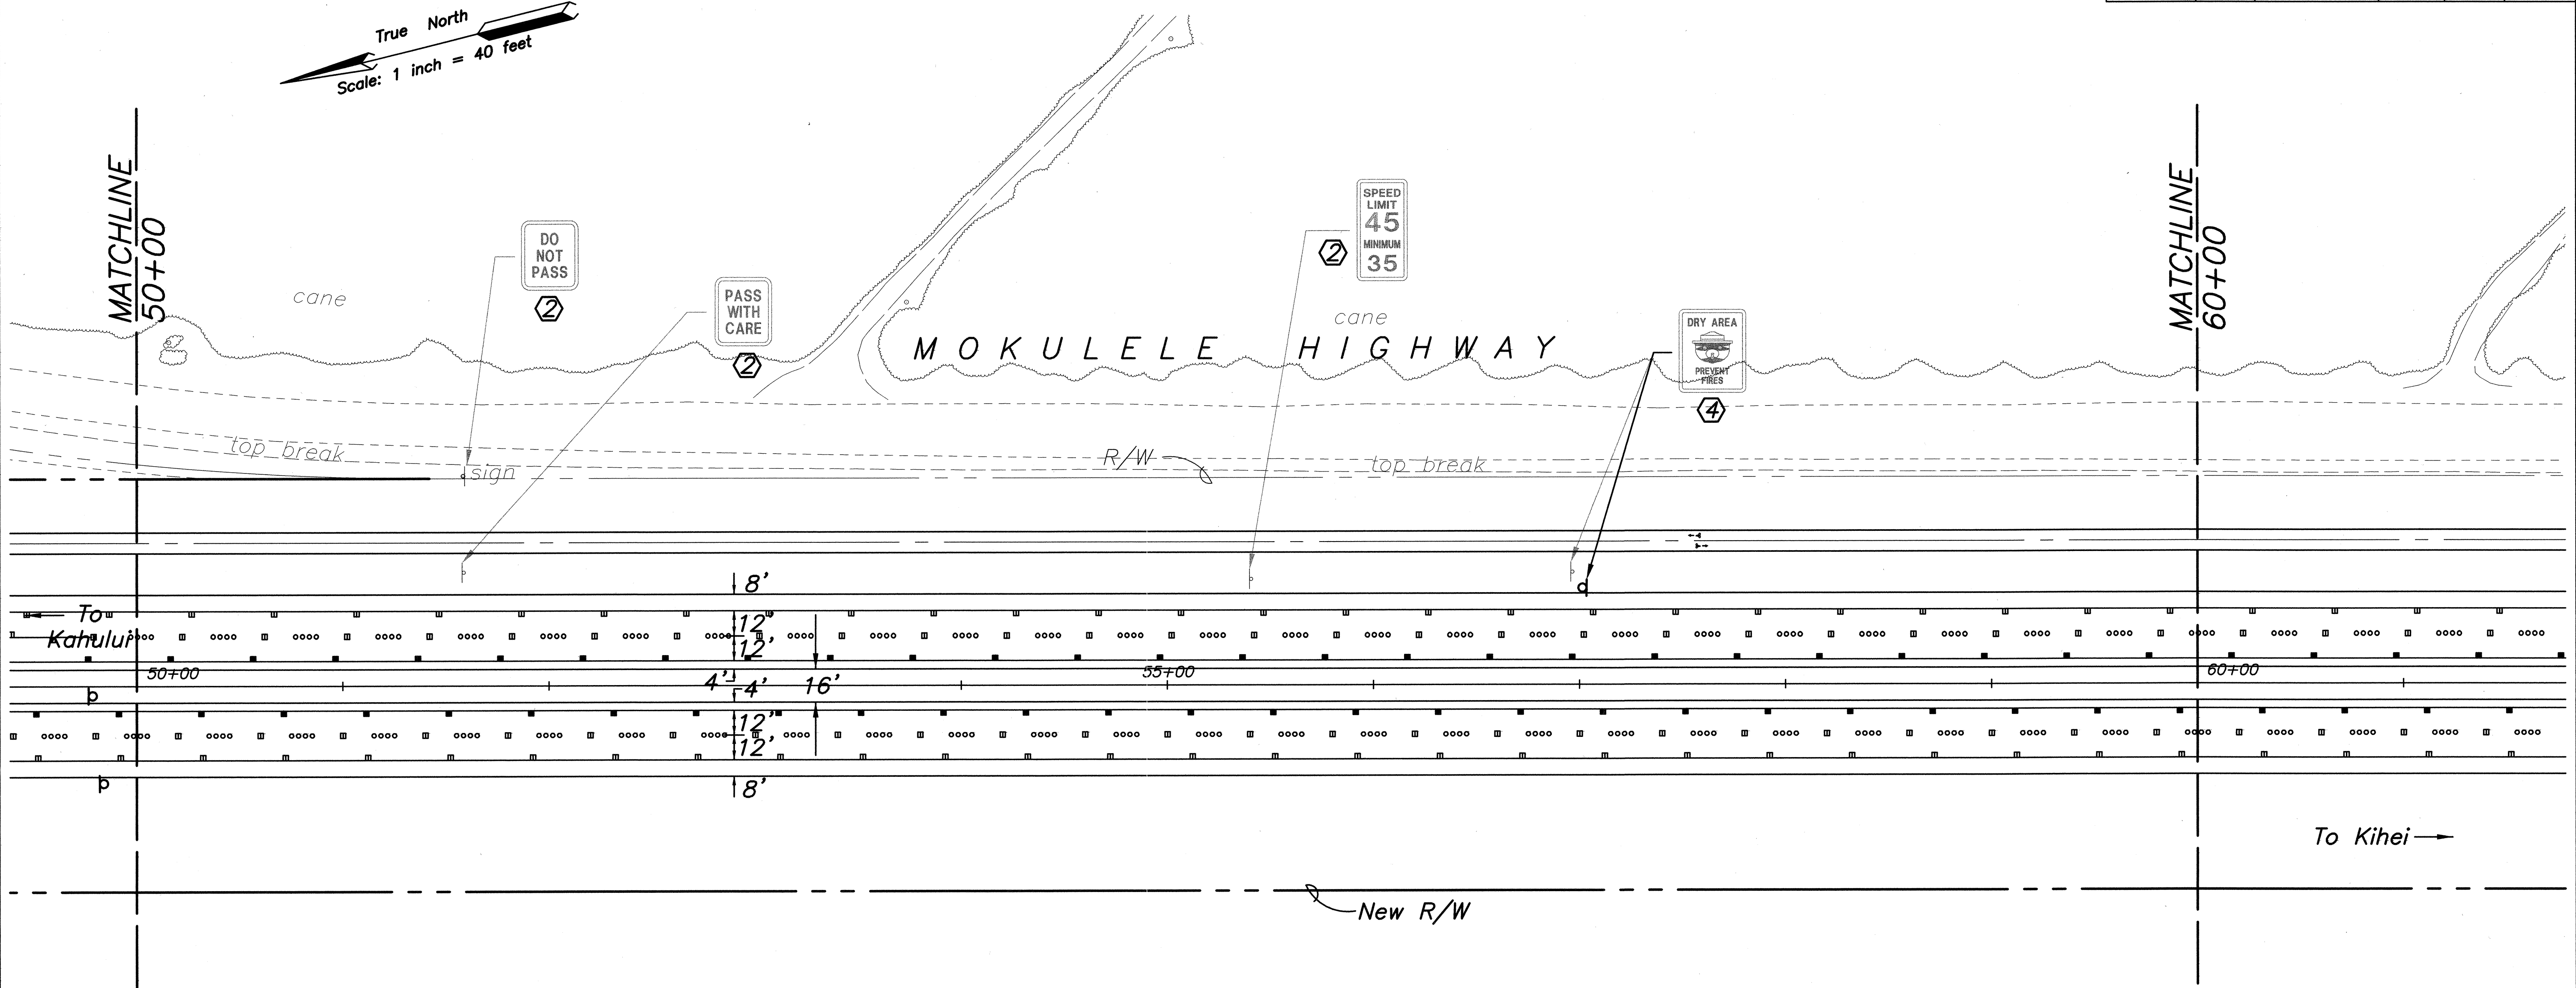


Notes:
Install New Sign(s) & Post(s) as shown
unless otherwise specified (1)

- ① Existing sign(s) & post(s) to remain
- ② Remove existing sign(s) & post(s)
- ③ Remove existing & Install New Sign(s) & Post(s)
- ④ Relocate existing sign(s) & post(s)

For Details of Signs See Shts. 100-101

SURVEY PLOTTED BY	DATE
DRAWN BY	
INCHES BY	
QUANTITIES BY	
CHECKED BY	
No.	

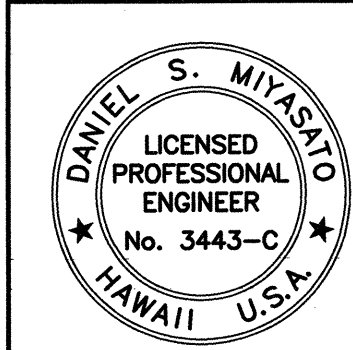

THIS WORK WAS PREPARED BY
ME OR UNDER MY SUPERVISION


STATE OF HAWAII
DEPARTMENT OF TRANSPORTATION
HIGHWAYS DIVISION
STRIPING AND SIGNAGE PLAN

PUUNENE AVENUE WIDENING
Kuihelani Highway to Hansen Road
And
MOKULELE HIGHWAY WIDENING
Hansen Road to Vicinity of
Cane Haul Road Crossing
Federal - Aid Project No. NH-A311(3)

Scale: 1"=40' Date: October 2001

SHEET No. 6 OF 11 SHEETS

FED. ROAD DIST. NO.	STATE	FEDERAL - AID PROJ. NO.	FISCAL YEAR	SHEET NO.	TOTAL SHEETS
HAWAII	HAW.	NH-A311(3)	2002	85	159

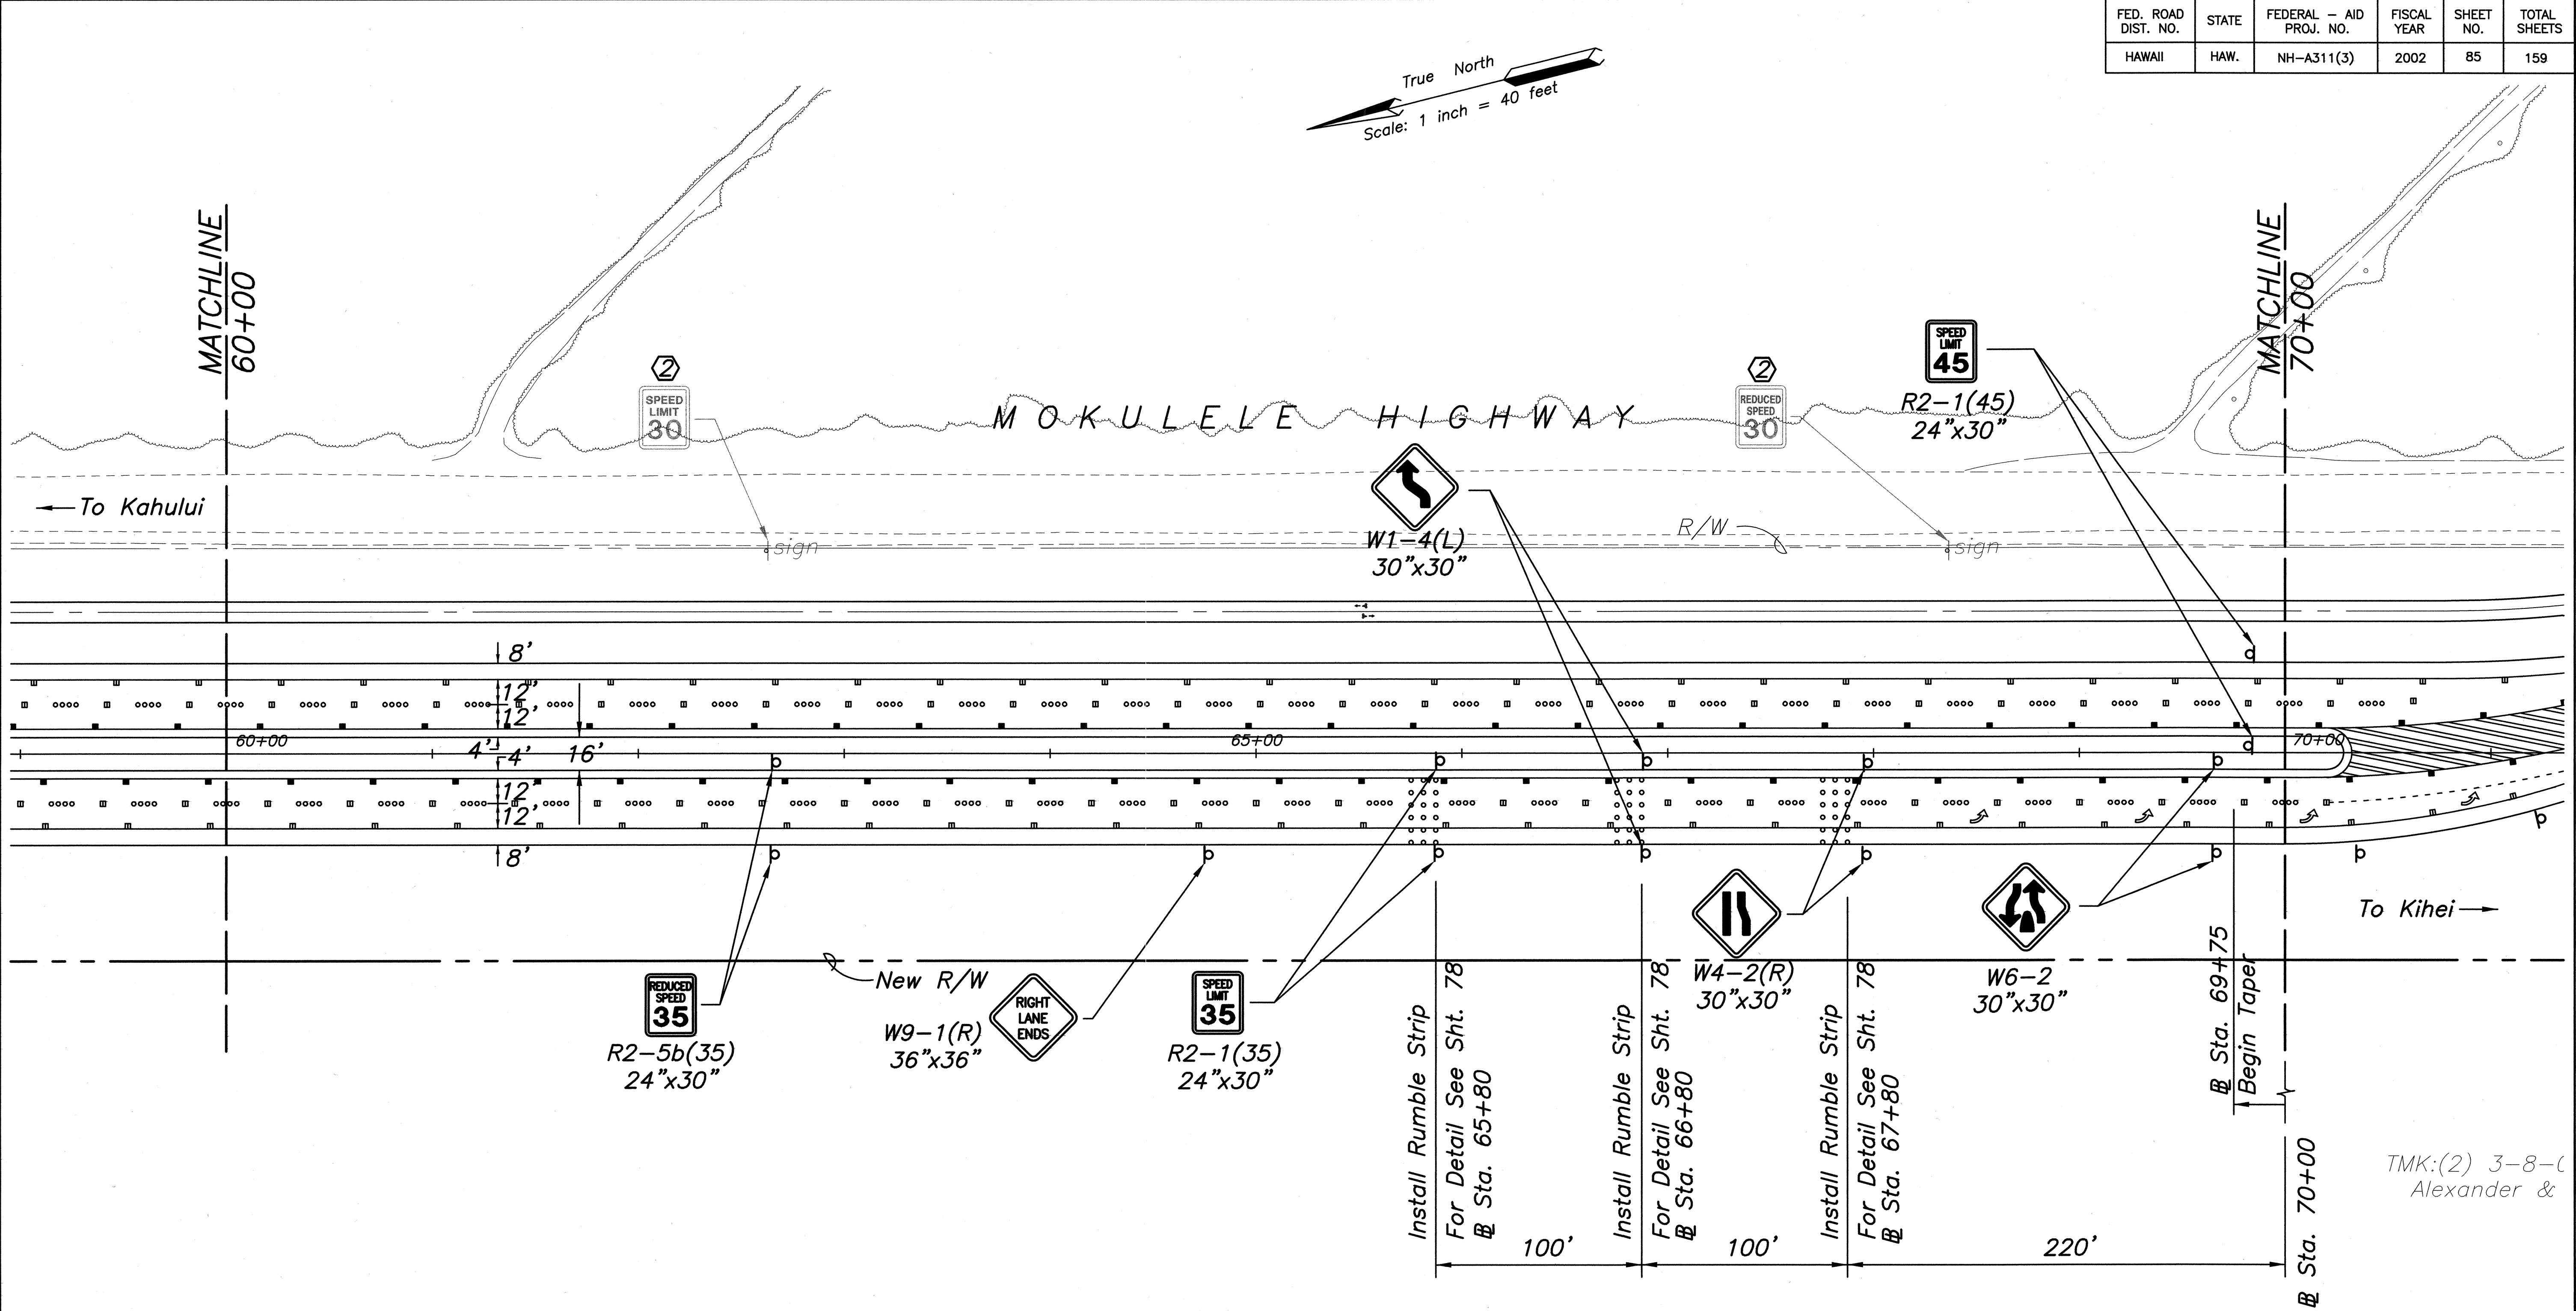

Notes:
 Install New Sign(s) & Post(s) as shown
 unless otherwise specified (1)

- ① Existing sign(s) & post(s) to remain
- ② Remove existing sign(s) & post(s)
- ③ Remove existing & Install New Sign(s) & Post(s)
- ④ Relocate existing sign(s) & post(s)

For Details of Signs See Shts. 100-101

STATE OF HAWAII
 DEPARTMENT OF TRANSPORTATION
 HIGHWAYS DIVISION

STRIPING AND SIGNAGE PLAN


PUUNENE AVENUE WIDENING
 Kuihelani Highway to Hansen Road
 And
 MOKULELE HIGHWAY WIDENING
 Hansen Road to Vicinity of
 Cane Haul Road Crossing
 Federal - Aid Project No. NH-A311(3)

Scale: 1"=40' Date: October 2001

SHEET No. 7 OF 11 SHEETS

TMK:(2) 3-8-C
 Alexander &

FED. ROAD DIST. NO.	STATE	FEDERAL - AID PROJ. NO.	FISCAL YEAR	SHEET NO.	TOTAL SHEETS
HAWAII	HAW.	NH-A311(3)	2002	86	159

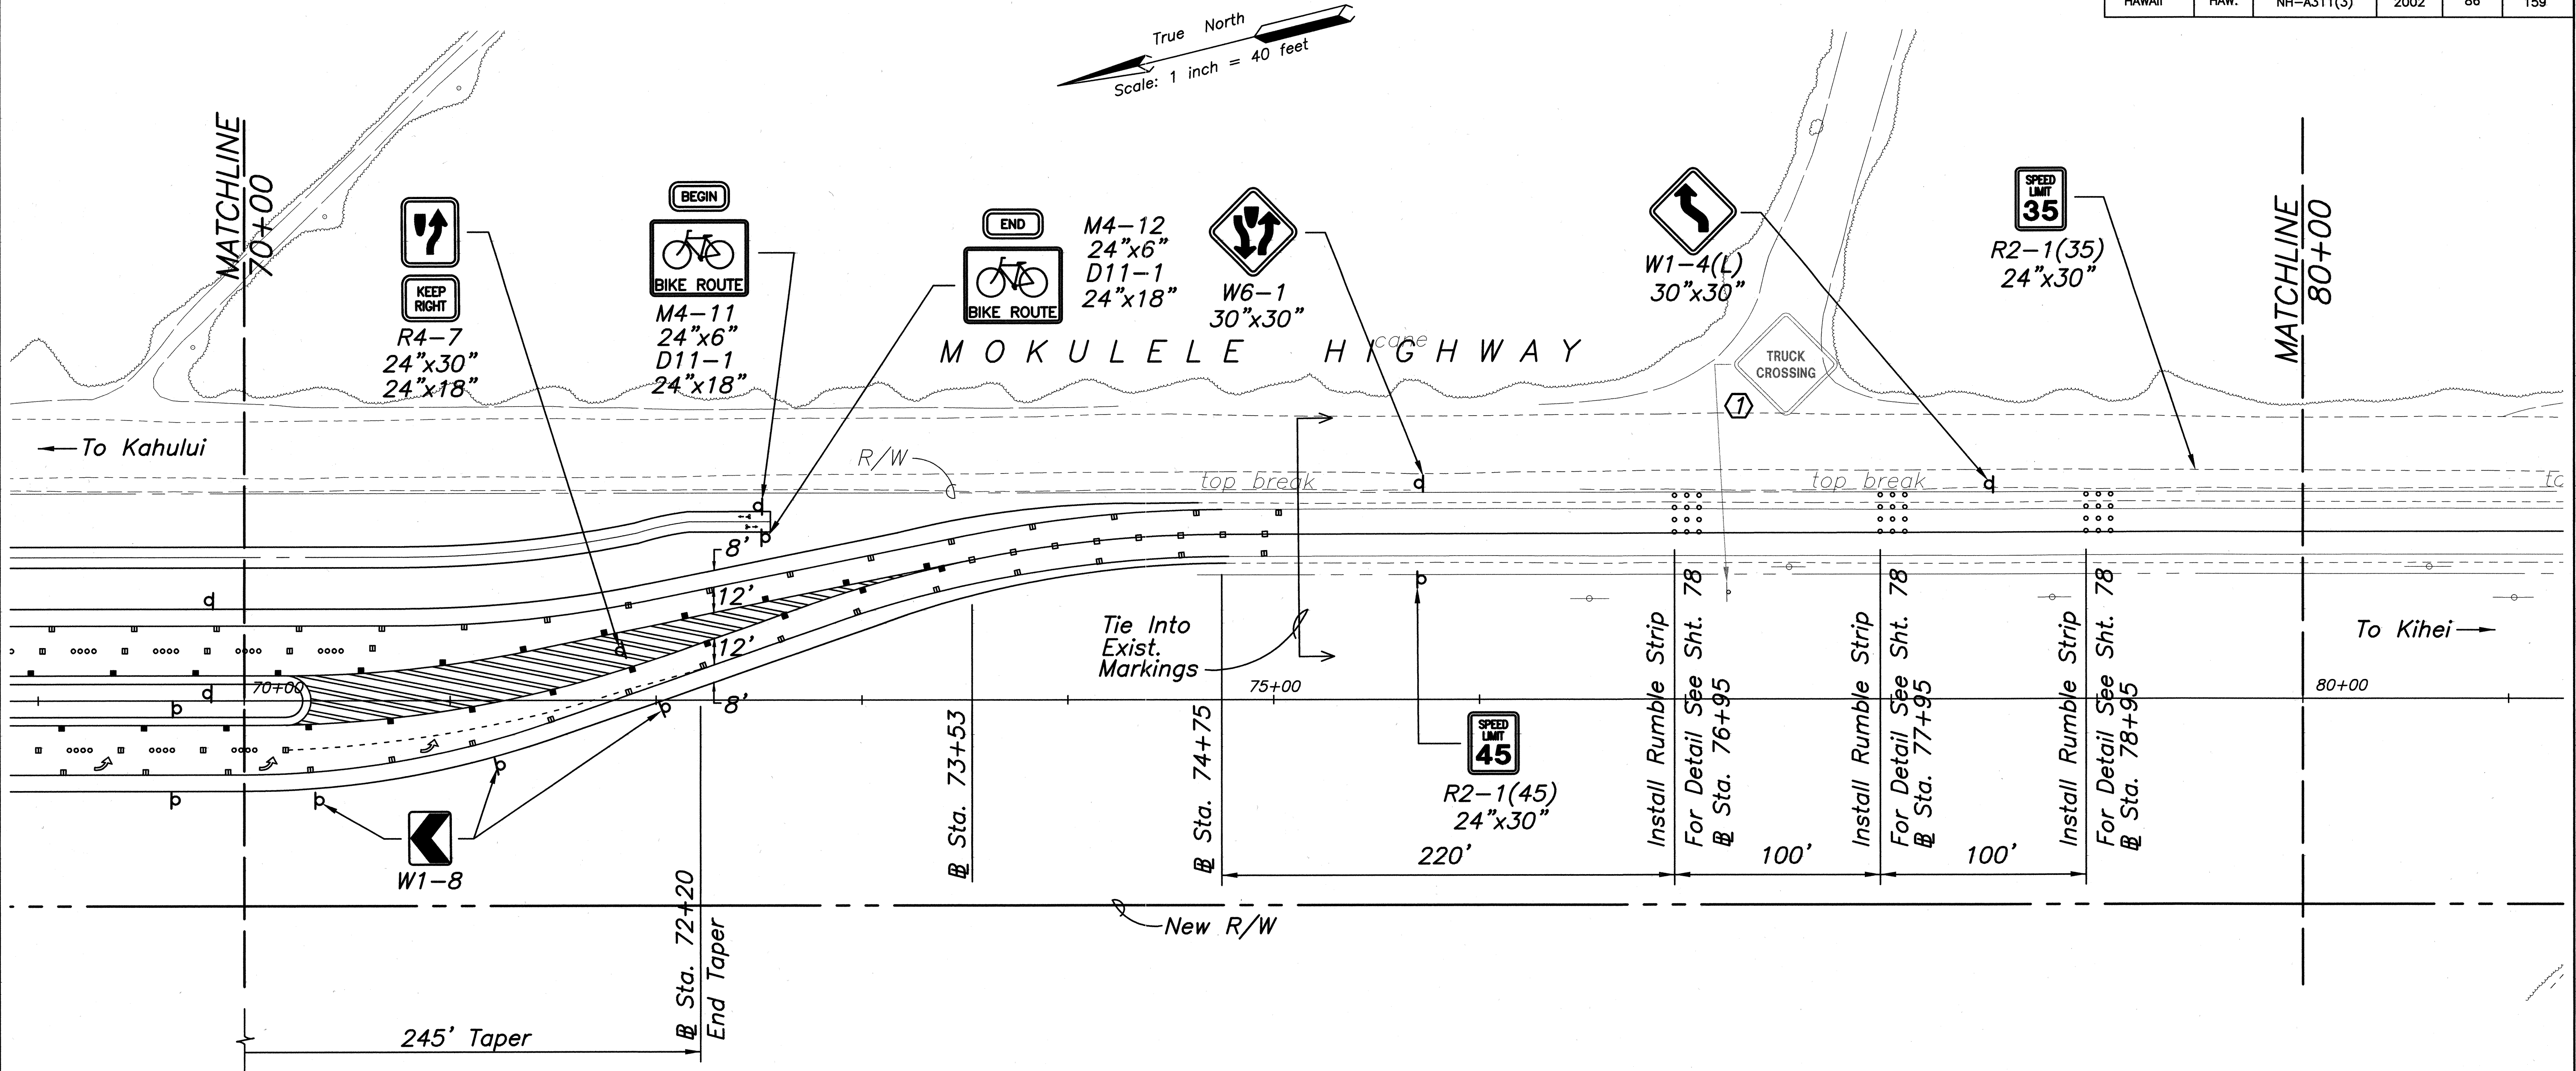

TMK:(2) 3-8-006: 003
Alexander & Baldwin

- Notes:**
Install New Sign(s) & Post(s) as shown
unless otherwise specified (1)
- ① Existing sign(s) & post(s) to remain
 - ② Remove existing sign(s) & post(s)
 - ③ Remove existing & Install New Sign(s) & Post(s)
 - ④ Relocate existing sign(s) & post(s)
- For Details of Signs See Shts. 100-101

STATE OF HAWAII
DEPARTMENT OF TRANSPORTATION
HIGHWAYS DIVISION

STRIPING AND SIGNAGE PLAN

PUUNENE AVENUE WIDENING
Kuihelani Highway to Hansen Road
And
MOKULELE HIGHWAY WIDENING
Hansen Road to Vicinity of
Cane Haul Road Crossing
Federal - Aid Project No. NH-A311(3)

Scale: 1"=40' Date: October 2001


SHEET No. 8 OF 11 SHEETS

THIS WORK WAS PREPARED BY
ME OR UNDER MY SUPERVISION

Paul A. Miyamoto
SATO & ASSOCIATES, INC.

DANIEL S. MIYAMOTO
LICENSED PROFESSIONAL ENGINEER
No. 3443-C
HAWAII U.S.A.

FED. ROAD DIST. NO.	STATE	FEDERAL - AID PROJ. NO.	FISCAL YEAR	SHEET NO.	TOTAL SHEETS
HAWAII	HAW.	NH-A311(3)	2002	87	159

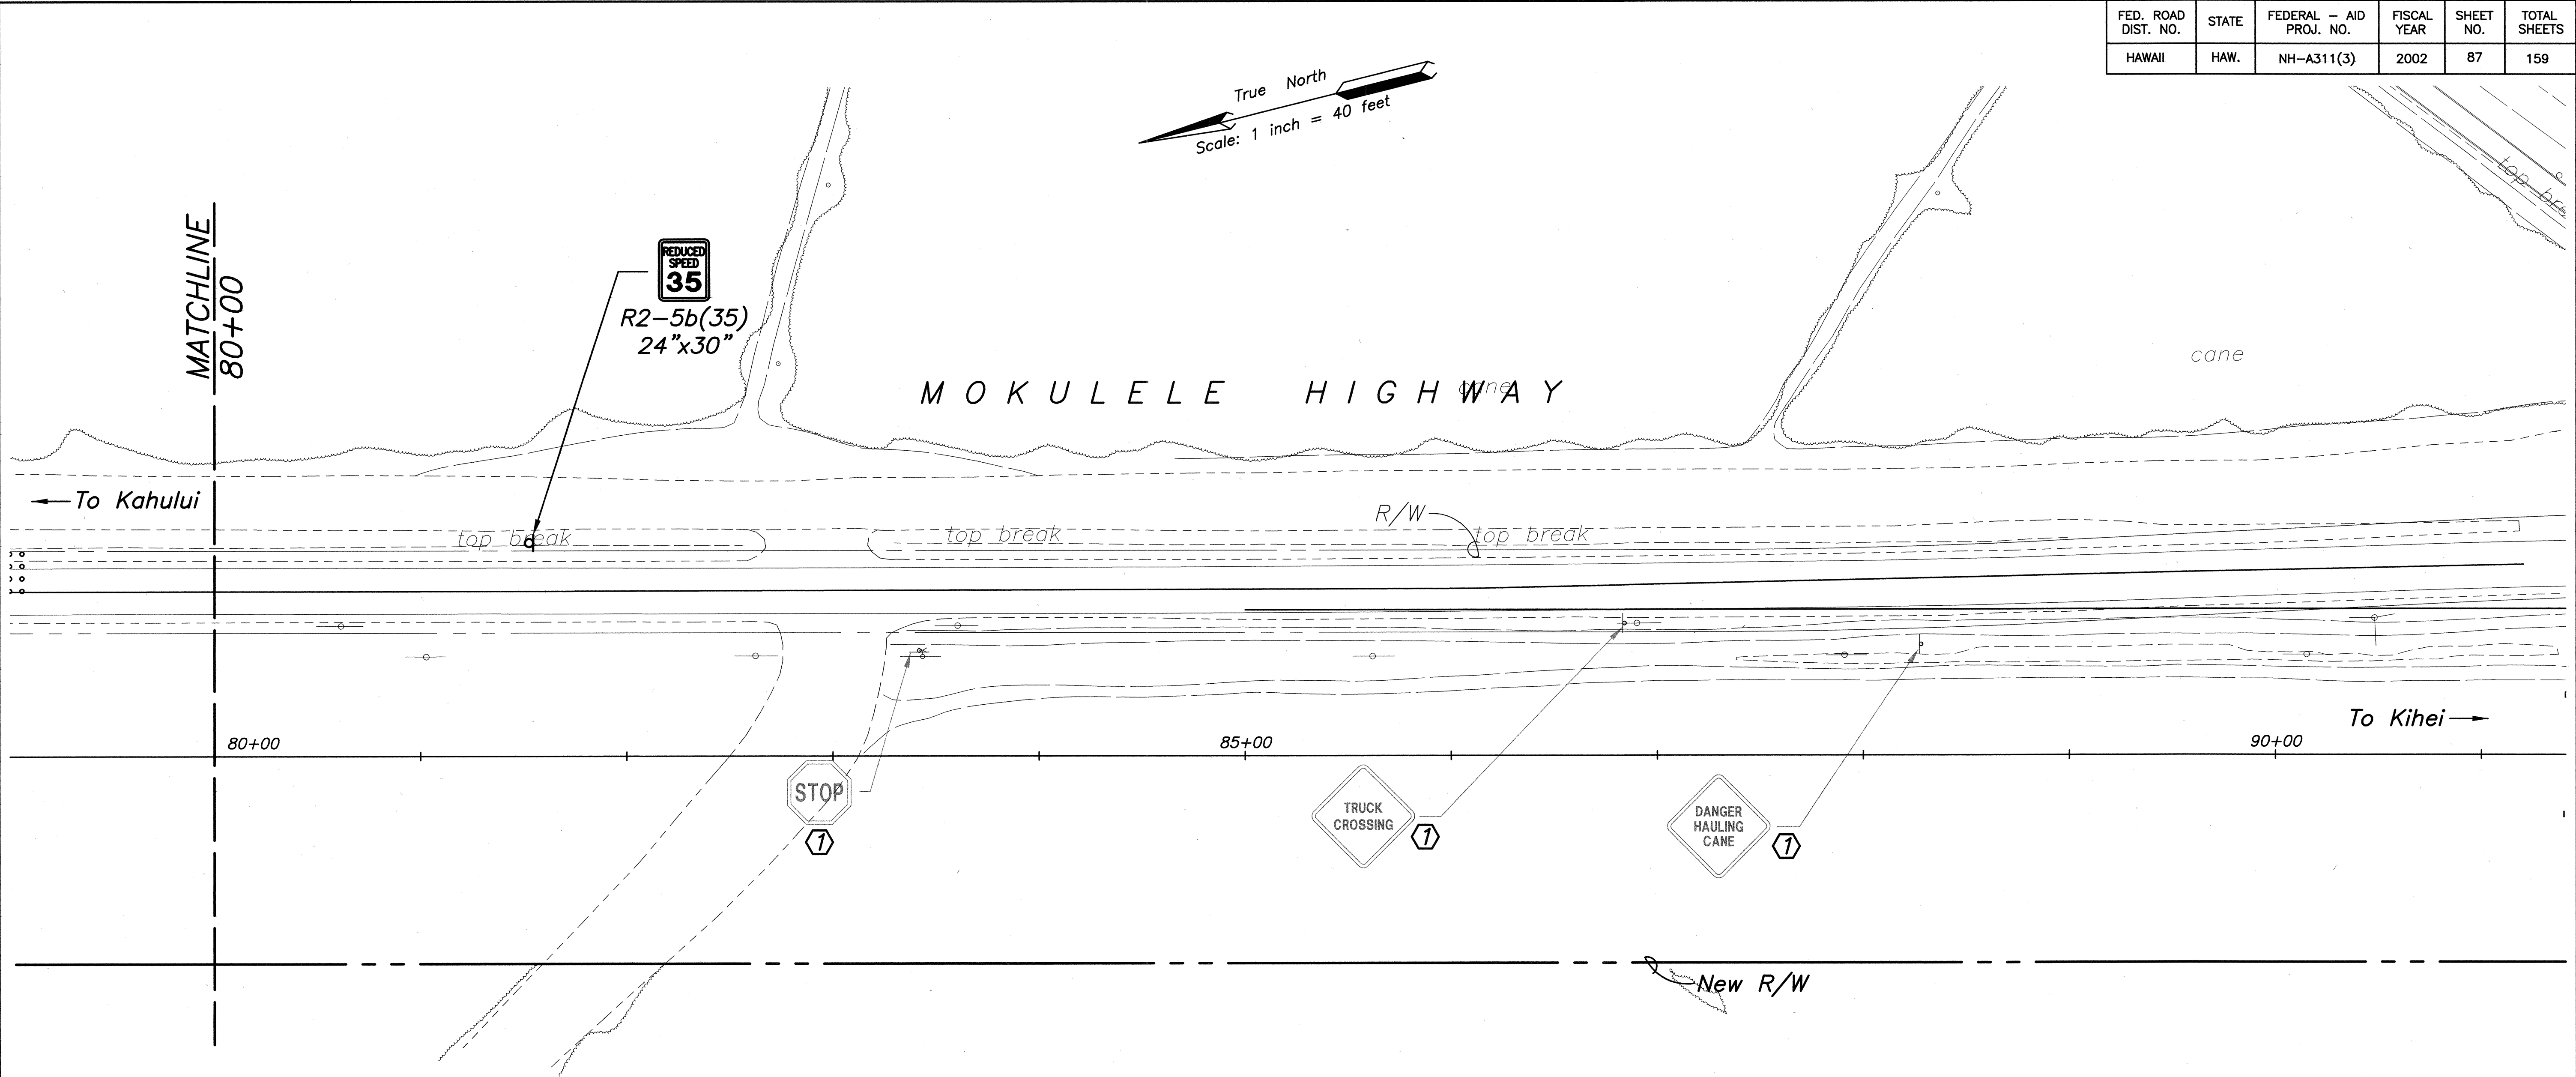

Notes:
Install New Sign(s) & Post(s) as shown
unless otherwise specified (1)

- ① Existing sign(s) & post(s) to remain
- ② Remove existing sign(s) & post(s)
- ③ Remove existing & Install New Sign(s) & Post(s)
- ④ Relocate existing sign(s) & post(s)


For Details of Signs See Shts. 100-101

SURVEY PLOTTED BY	DATE
DRAWN BY	
INCHES BY	
QUANTITIES BY	
CHECKED BY	
ORIGINAL PLAN	No.
NOTE BOOK	

Daniel S. Miyasato
SATO & ASSOCIATES, INC.
THIS WORK WAS PREPARED BY ME OR UNDER MY SUPERVISION

STATE OF HAWAII
DEPARTMENT OF TRANSPORTATION
HIGHWAYS DIVISION
STRIPING AND SIGNAGE PLAN
PUUNENE AVENUE WIDENING
Kuihelani Highway to Hansen Road
And
MOKULELE HIGHWAY WIDENING
Hansen Road to Vicinity of
Cane Haul Road Crossing
Federal - Aid Project No. NH-A311(3)
Scale: 1"=40' Date: October 2001
SHEET No. 9 OF 11 SHEETS

FED. ROAD DIST. NO.	STATE	FEDERAL - AID PROJ. NO.	FISCAL YEAR	SHEET NO.	TOTAL SHEETS
HAWAII	HAW.	NH-A311(3)	2002	88	159

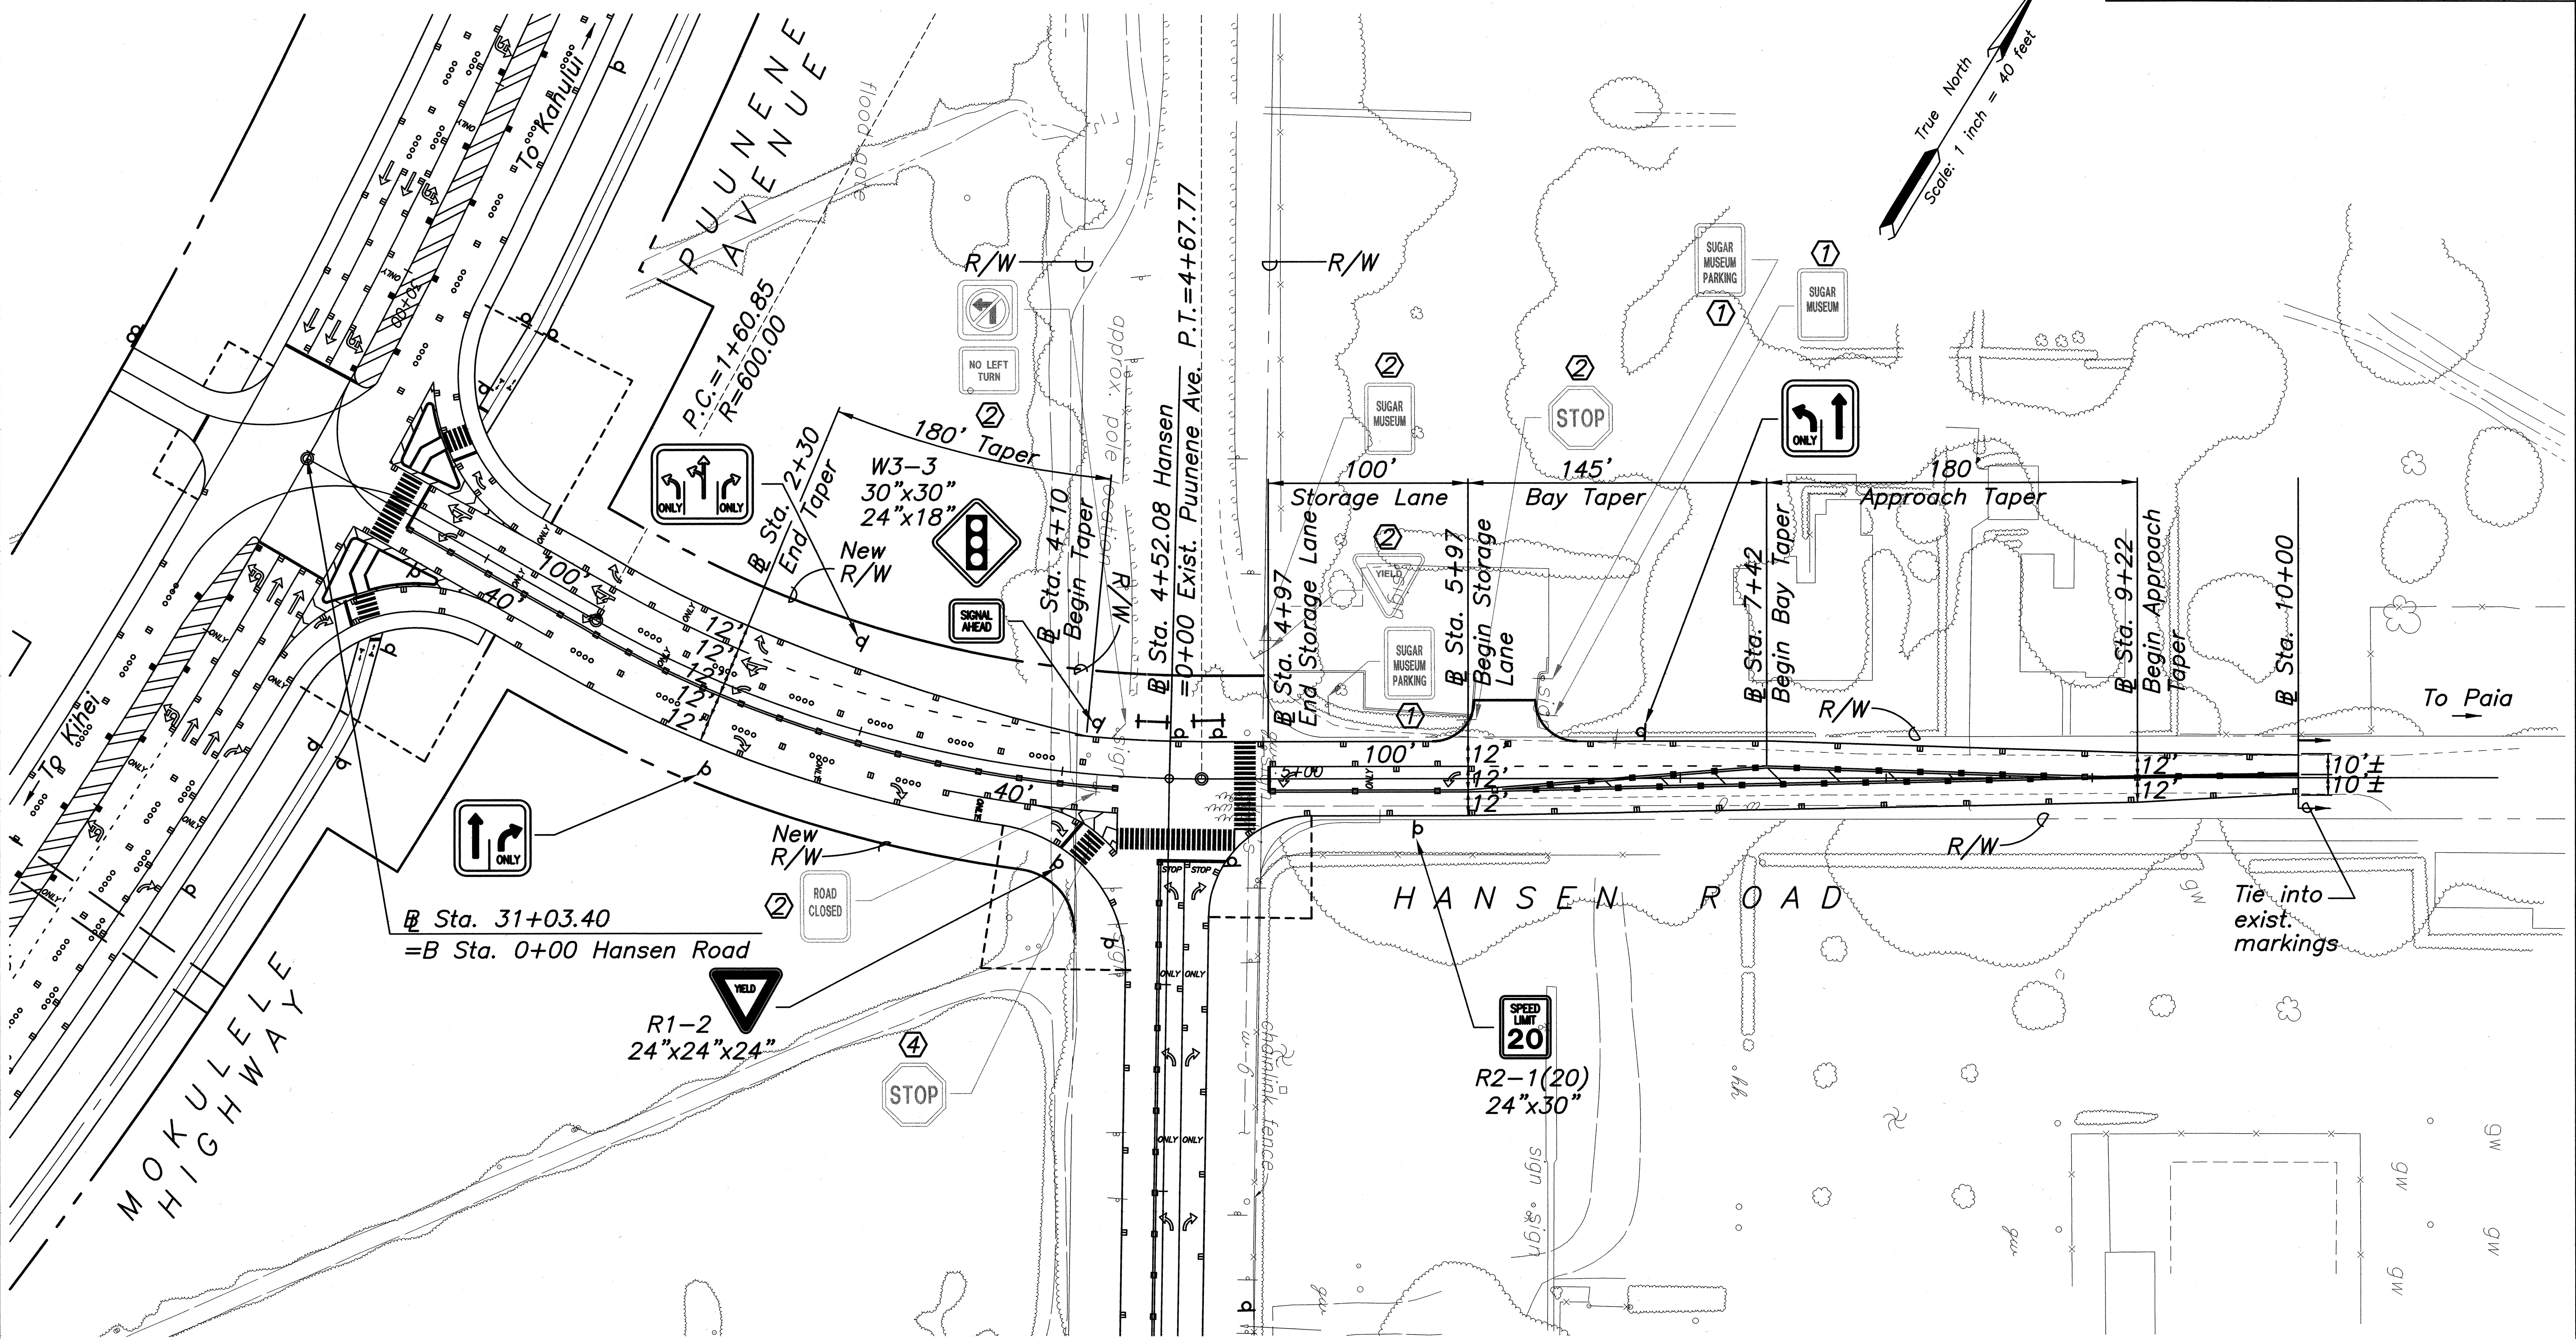

Notes:
 Install New Sign(s) & Post(s) as shown
 unless otherwise specified (1)

- ① Existing sign(s) & post(s) to remain
- ② Remove existing sign(s) & post(s)
- ③ Remove existing & Install New Sign(s) & Post(s)
- ④ Relocate existing sign(s) & post(s)

For Details of Signs See Shts. 100-101

ORIGINAL PLAN	SURVEY PLOTTED BY	DATE
NOTE BOOK	DRAWN BY	
	DESIGNED BY	
	QUANTITIES BY	
	CHECKED BY	
	No.	

Daniel S. Miyasato
 LICENSED PROFESSIONAL ENGINEER
 No. 3443-C
 HAWAII U.S.A.

STATE OF HAWAII
 DEPARTMENT OF TRANSPORTATION
 HIGHWAYS DIVISION


STRIPING AND SIGNAGE PLAN

PUUNENE AVENUE WIDENING
Kuihelani Highway to Hansen Road
 And
MOKULELE HIGHWAY WIDENING
Hansen Road to Vicinity of
Cane Haul Road Crossing
 Federal - Aid Project No. NH-A311(3)

Scale: 1"=40' Date: October 2001

SHEET No. 10 OF 11 SHEETS

FED. ROAD DIST. NO.	STATE	FEDERAL - AID PROJ. NO.	FISCAL YEAR	SHEET NO.	TOTAL SHEETS
HAWAII	HAW.	NH-A311(3)	2002	89	159

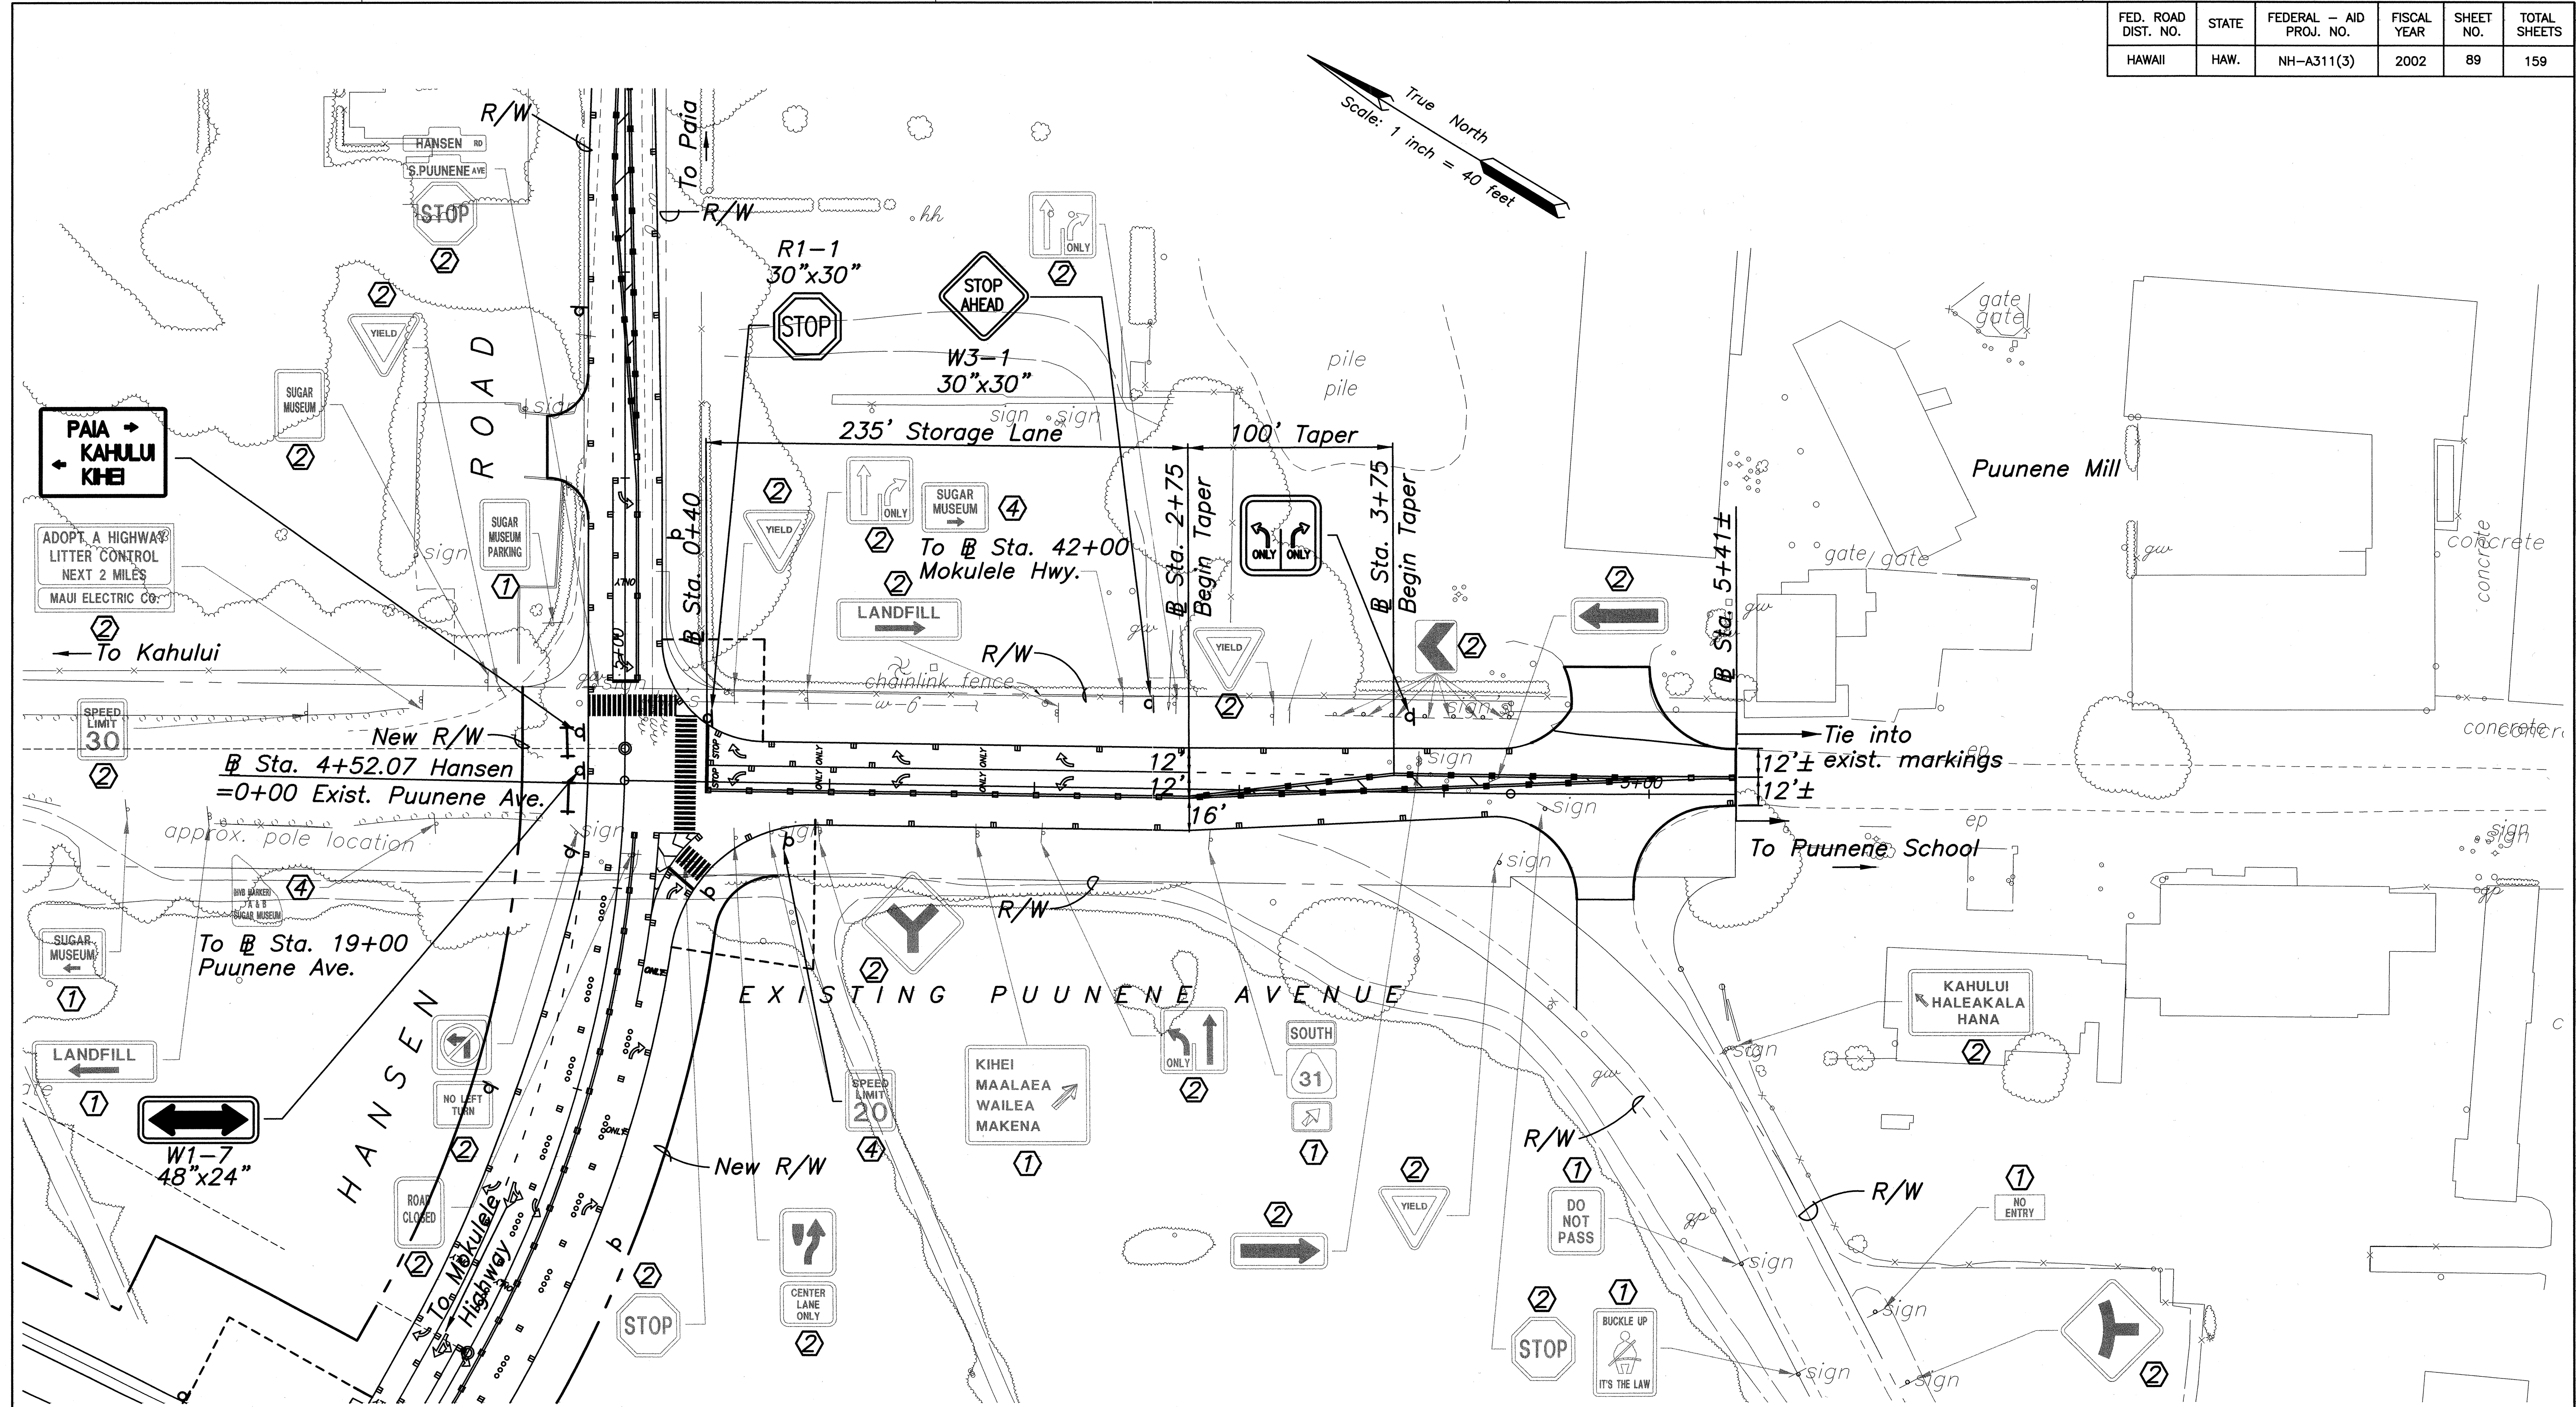


Notes:

Install New Sign(s) & Post(s) as shown unless otherwise specified (1)

- ① Existing sign(s) & post(s) to remain
- ② Remove existing sign(s) & post(s)
- ③ Remove existing & Install New Sign(s) & Post(s)
- ④ Relocate existing sign(s) & post(s)

For Details of Signs See Shts. 100-101

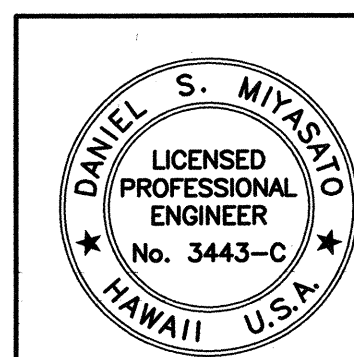

SATO & ASSOCIATES, INC.
THIS WORK WAS PREPARED BY ME OR UNDER MY SUPERVISION

STATE OF HAWAII
DEPARTMENT OF TRANSPORTATION
HIGHWAYS DIVISION
STRIPING AND SIGNAGE PLAN

PUUNENE AVENUE WIDENING
Kuihelani Highway to Hansen Road
And
MOKULELE HIGHWAY WIDENING
Hansen Road to Vicinity of
Cane Haul Road Crossing
Federal - Aid Project No. NH-A311(3)

Scale: 1"=40' Date: October 2001

SHEET No. 11 OF 11 SHEETS

ORIGINAL PLAN	SURVEY PLOTTED BY	DATE
	DRAWN BY	
	DESIGNED BY	
	CHECKED BY	
NOTE BOOK	No. _____	