

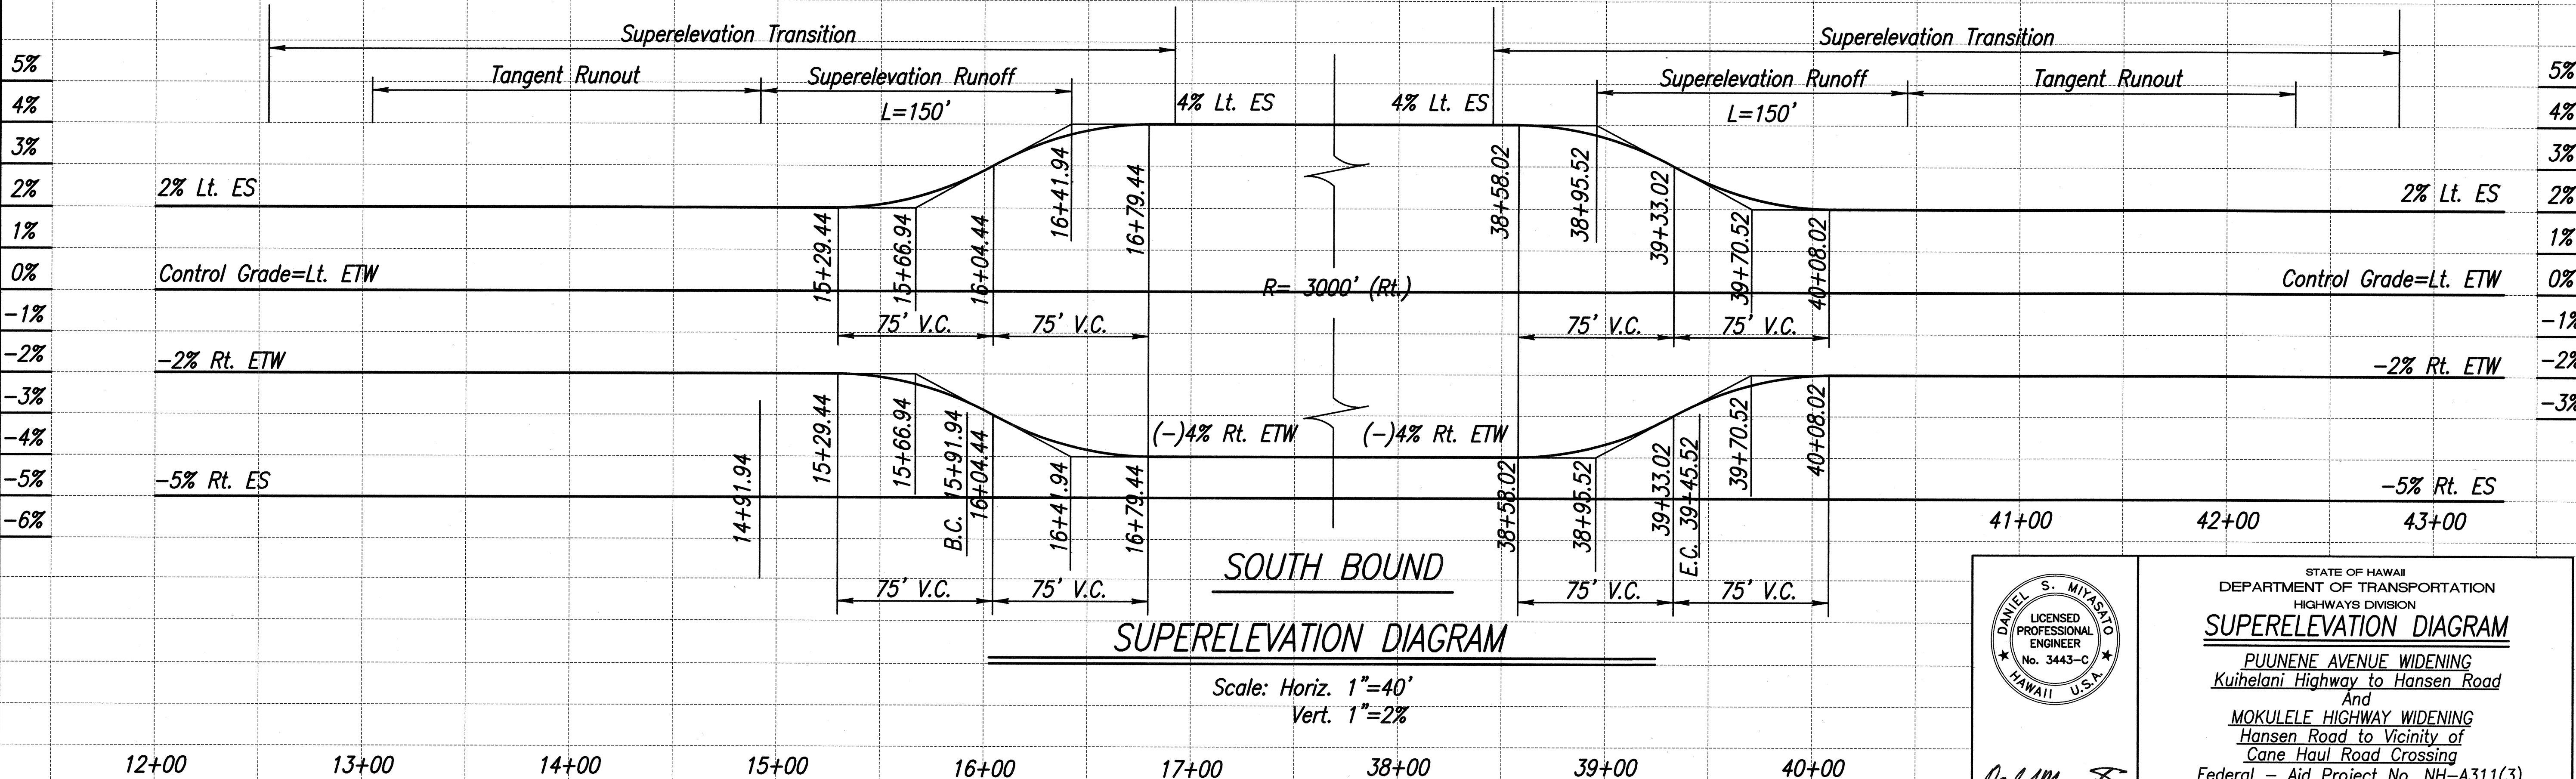


FED. ROAD DIST. NO.	STATE	FEDERAL - AID PROJ. NO.	FISCAL YEAR	SHEET NO.	TOTAL SHEETS
HAWAII	HAW.	NH-A311(3)	2002	40	159

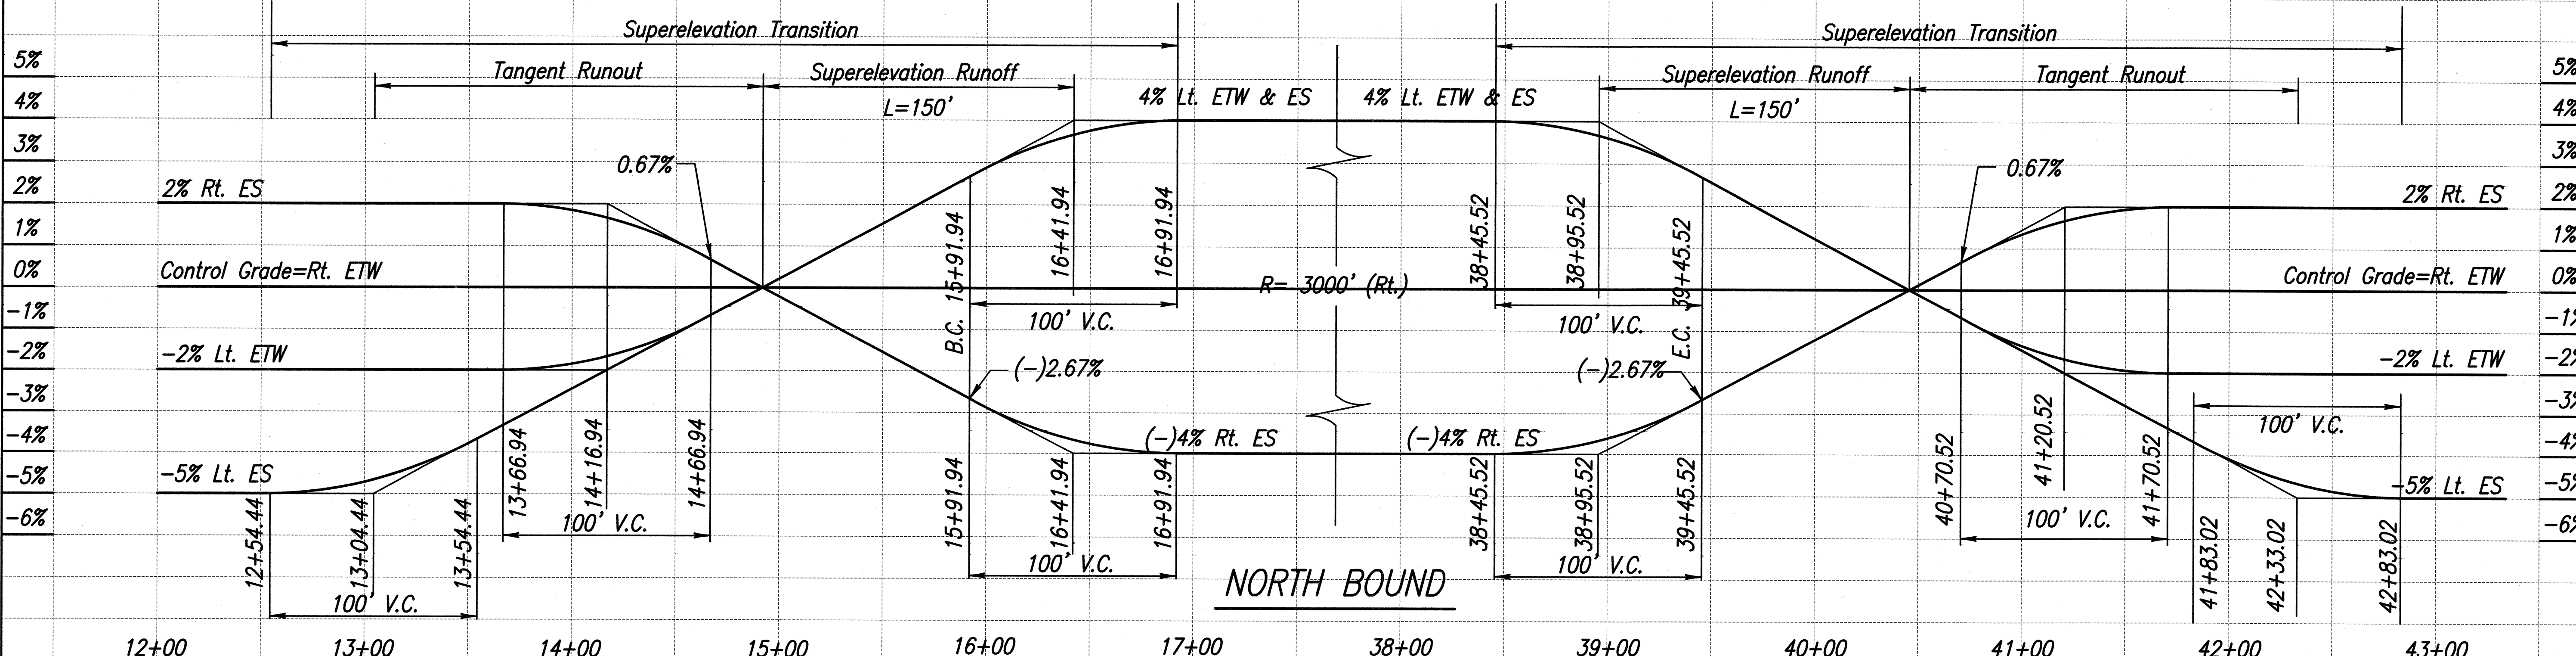

SUPERELEVATION DIAGRAM

Scale: Horiz. 1"=40
Vert. 1"=2%

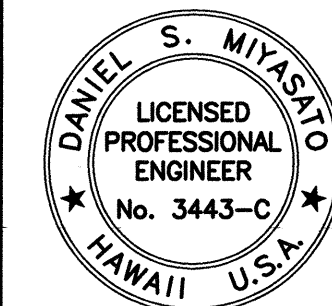

STATE OF HAWAII
DEPARTMENT OF TRANSPORTATION
HIGHWAYS DIVISION

SUPERELEVATION DIAGRAM

PUUNENE AVENUE WIDENING
Kuihelani Highway to Hansen Road
And
MOKULELE HIGHWAY WIDENING
Hansen Road to Vicinity of
Cane Haul Road Crossing
Federal - Aid Project No. NH-A311(3)

Scale: As Noted Date: October 2001

SHEET No. 1 OF 1 SHEETS