


FED. ROAD DIST. NO.	STATE	FEDERAL - AID PROJ. NO.	FISCAL YEAR	SHEET NO.	TOTAL SHEETS
HAWAII	HAW.	NH-A311(6)R	2006	71	173

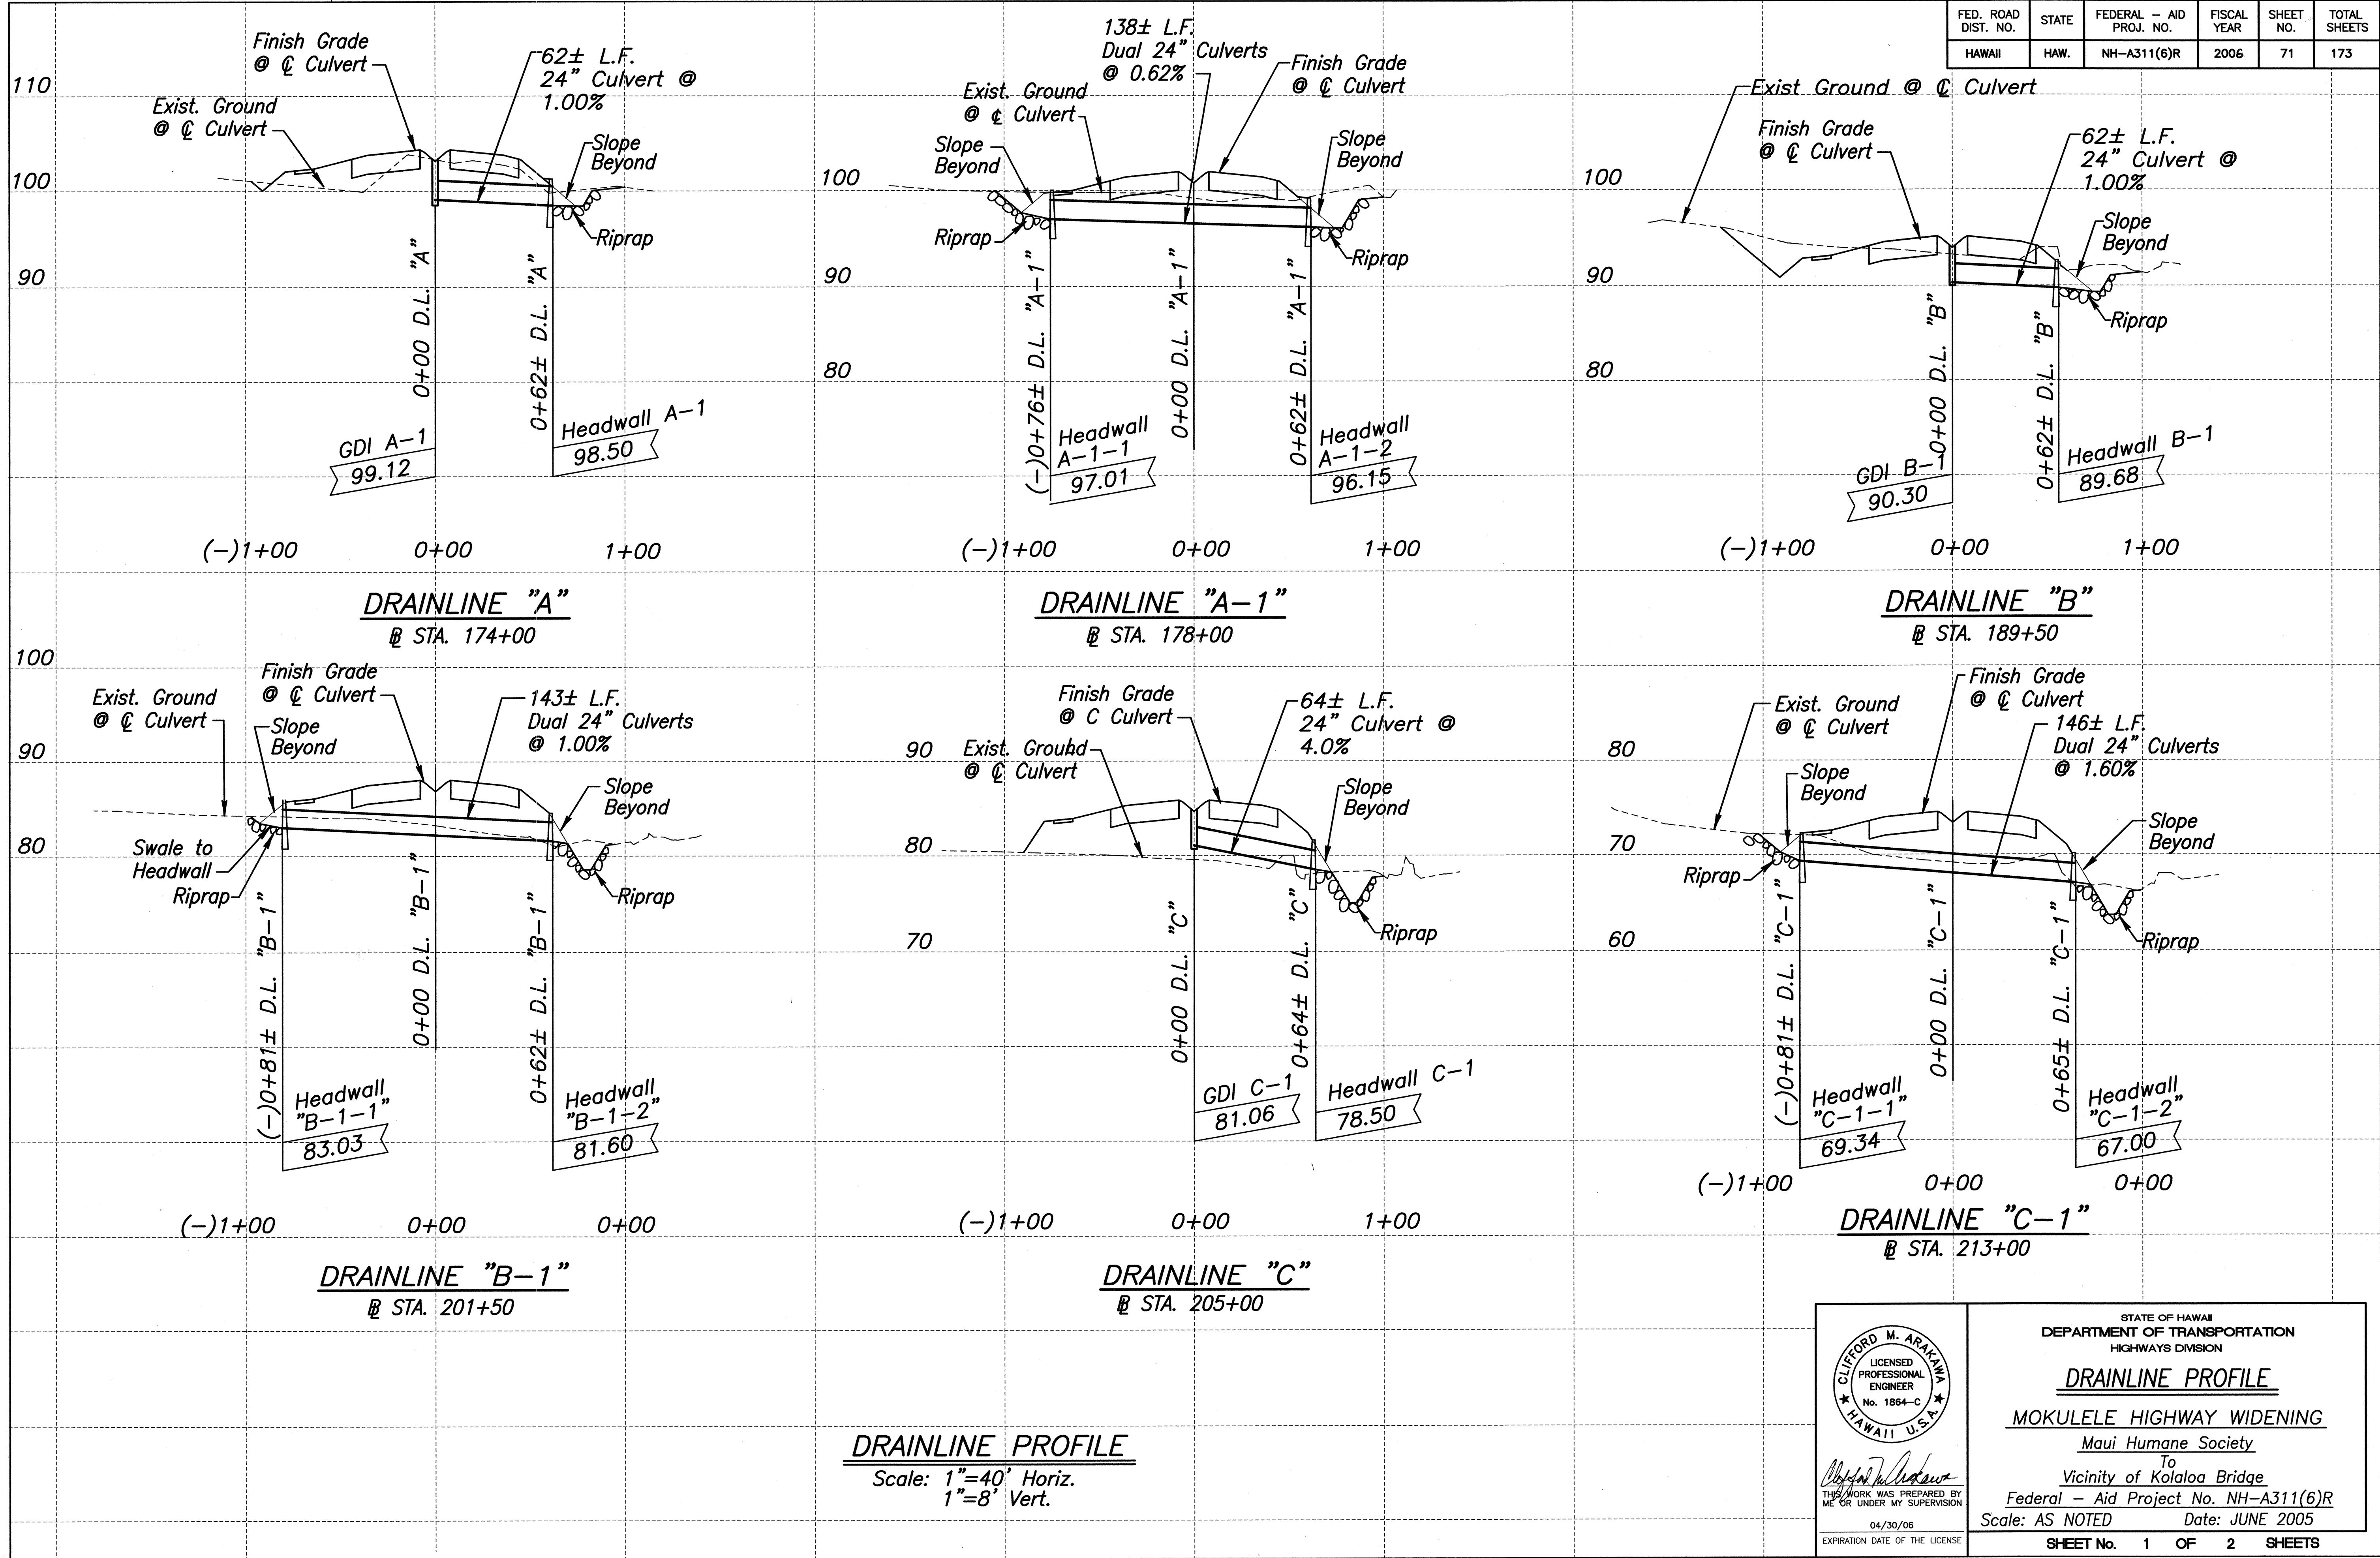

ORIGINAL PLAN	SURVEY PLOTTED BY	DATE
NOTE BOOK	DRAWN BY	
QUANTITIES BY	DESIGNED BY	
CHECKED BY		
No.		

CLIFFORD M. ARAKAWA
LICENSED PROFESSIONAL ENGINEER
No. 1864-C
HAWAII, U.S.A.


STATE OF HAWAII
DEPARTMENT OF TRANSPORTATION
HIGHWAYS DIVISION

DRAINLINE PROFILE

MOKULELE HIGHWAY WIDENING
Maui Humane Society
To
Vicinity of Kolaloa Bridge
Federal - Aid Project No. NH-A311(6)R
Scale: AS NOTED Date: JUNE 2005

SHEET No. 1 OF 2 SHEETS

FED. ROAD DIST. NO.	STATE	FEDERAL - AID PROJ. NO.	FISCAL YEAR	SHEET NO.	TOTAL SHEETS
HAWAII	HAW.	NH-A311(6)R	2006	72	173

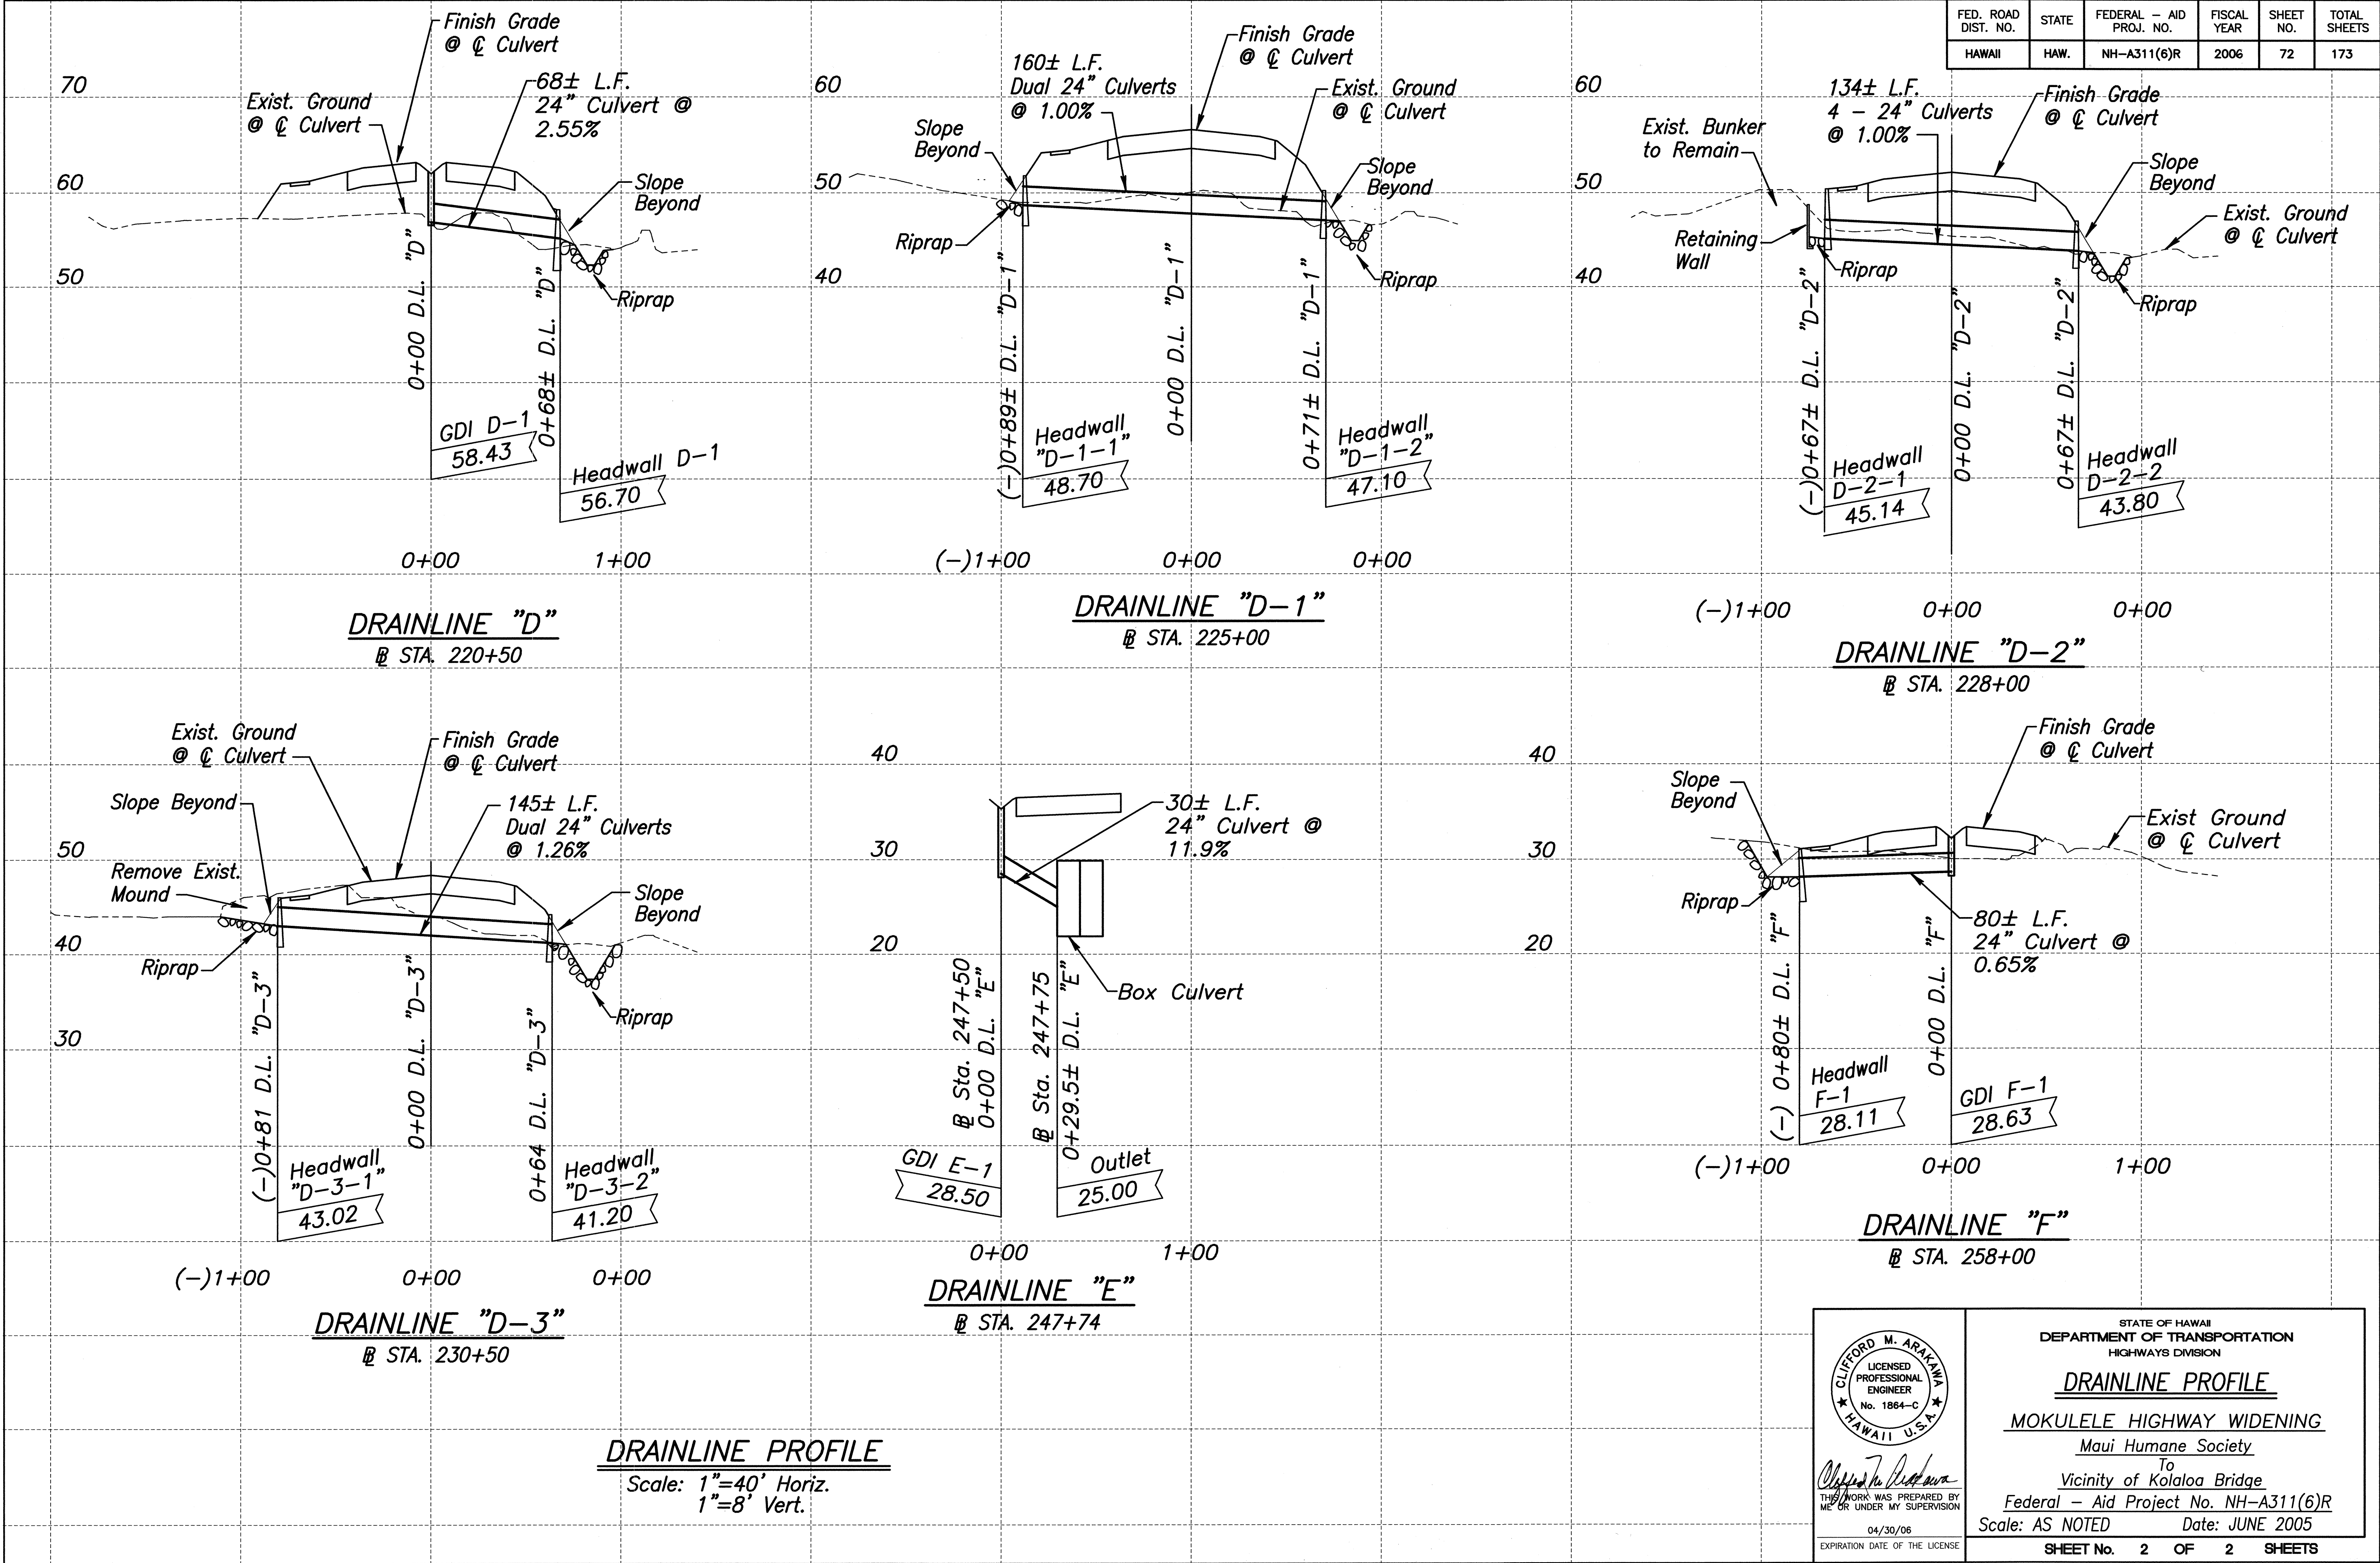

DRAINLINE PROFILE
 Scale: 1"=40' Horiz.
 1"=8' Vert.

ORIGINAL PLAN	DATE
SURVEY PLOTTED BY	
DRAWN BY	
DESIGNED BY	
CHECKED BY	
NOTE BOOK	
QUANTITIES BY	
CHECKED BY	
No.	

CLIFFORD M. ARAKAWA
 LICENSED PROFESSIONAL ENGINEER
 No. 1864-C
 HAWAII, U.S.A.

STATE OF HAWAII
 DEPARTMENT OF TRANSPORTATION
 HIGHWAYS DIVISION

DRAINLINE PROFILE

MOKULELE HIGHWAY WIDENING
 Maui Humane Society
 To
 Vicinity of Kolaloa Bridge
 Federal - Aid Project No. NH-A311(6)R
 Scale: AS NOTED Date: JUNE 2005

SHEET No. 2 OF 2 SHEETS