


FED. ROAD DIST. NO.	STATE	FEDERAL - AID PROJ. NO.	FISCAL YEAR	SHEET NO.	TOTAL SHEETS
HAWAII	HAW.	NH-A311(6)R	2006	80	173


True North
Scale: 1 inch = 20 feet

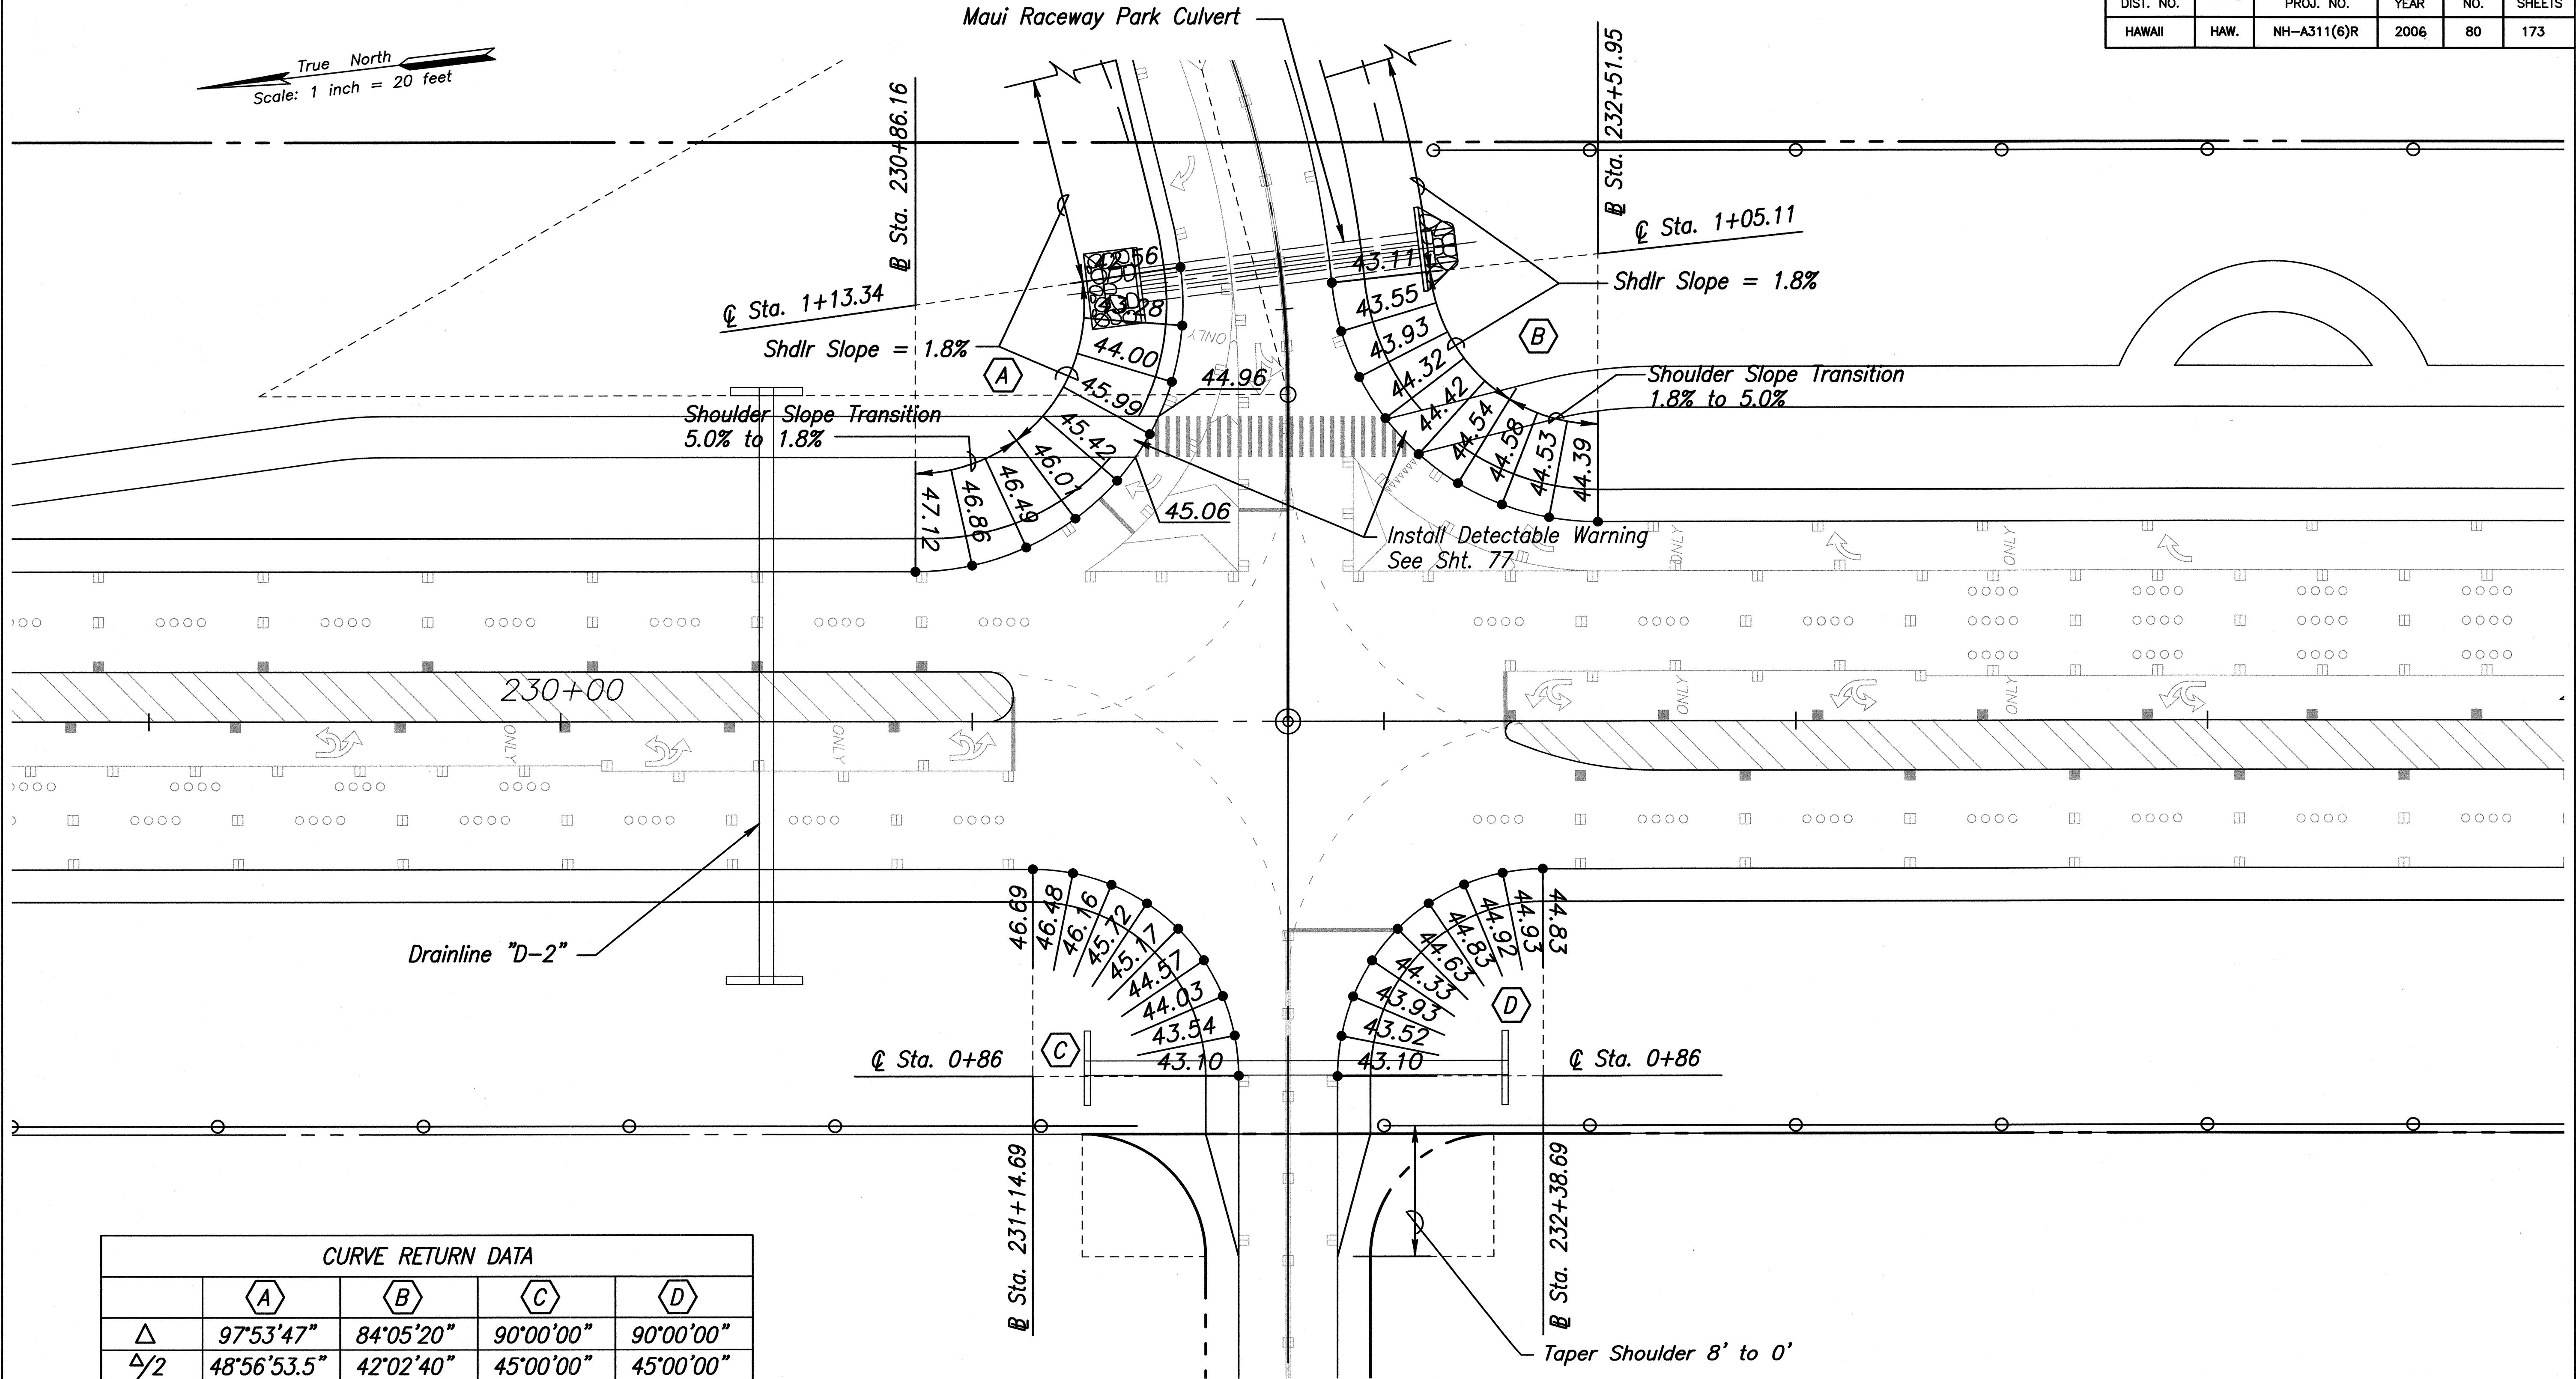

CURVE RETURN DATA

	A	B	C	D
Δ	97°53'47"	84°05'20"	90°00'00"	90°00'00"
$\Delta/2$	48°56'53.5"	42°02'40"	45°00'00"	45°00'00"
R	65.00	65.00	50.00	50.00
T	74.64	58.62	50.00	50.00
C	98.04	87.06	70.71	70.71
L	111.06	95.40	78.54	78.54
$\Delta/8$	12°14'13.38"	10°30'40"	11°15'00"	11°15'00"
C	13.86	11.91	9.80	9.80

ORIGINAL PLAN	DATE
SURVEY PLOTTED BY	
DESIGNED BY	
TRACED BY	
NOTE BOOK	
DESIGNED BY	
QUANTITIES BY	
CHECKED BY	
No.	

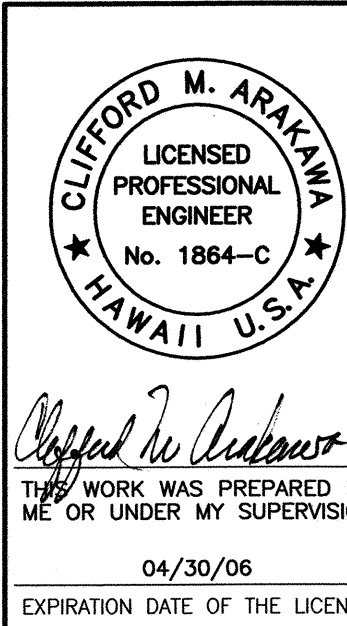

STATE OF HAWAII
DEPARTMENT OF TRANSPORTATION
HIGHWAYS DIVISION

INTERSECTION PLAN

MOKULELE HIGHWAY WIDENING
Maui Humane Society
To
Vicinity of Kolaloa Bridge
Federal - Aid Project No. NH-A311(6)R
Scale: 1"=20' Date: JUNE 2005

SHEET No. 1 OF 1 SHEETS