

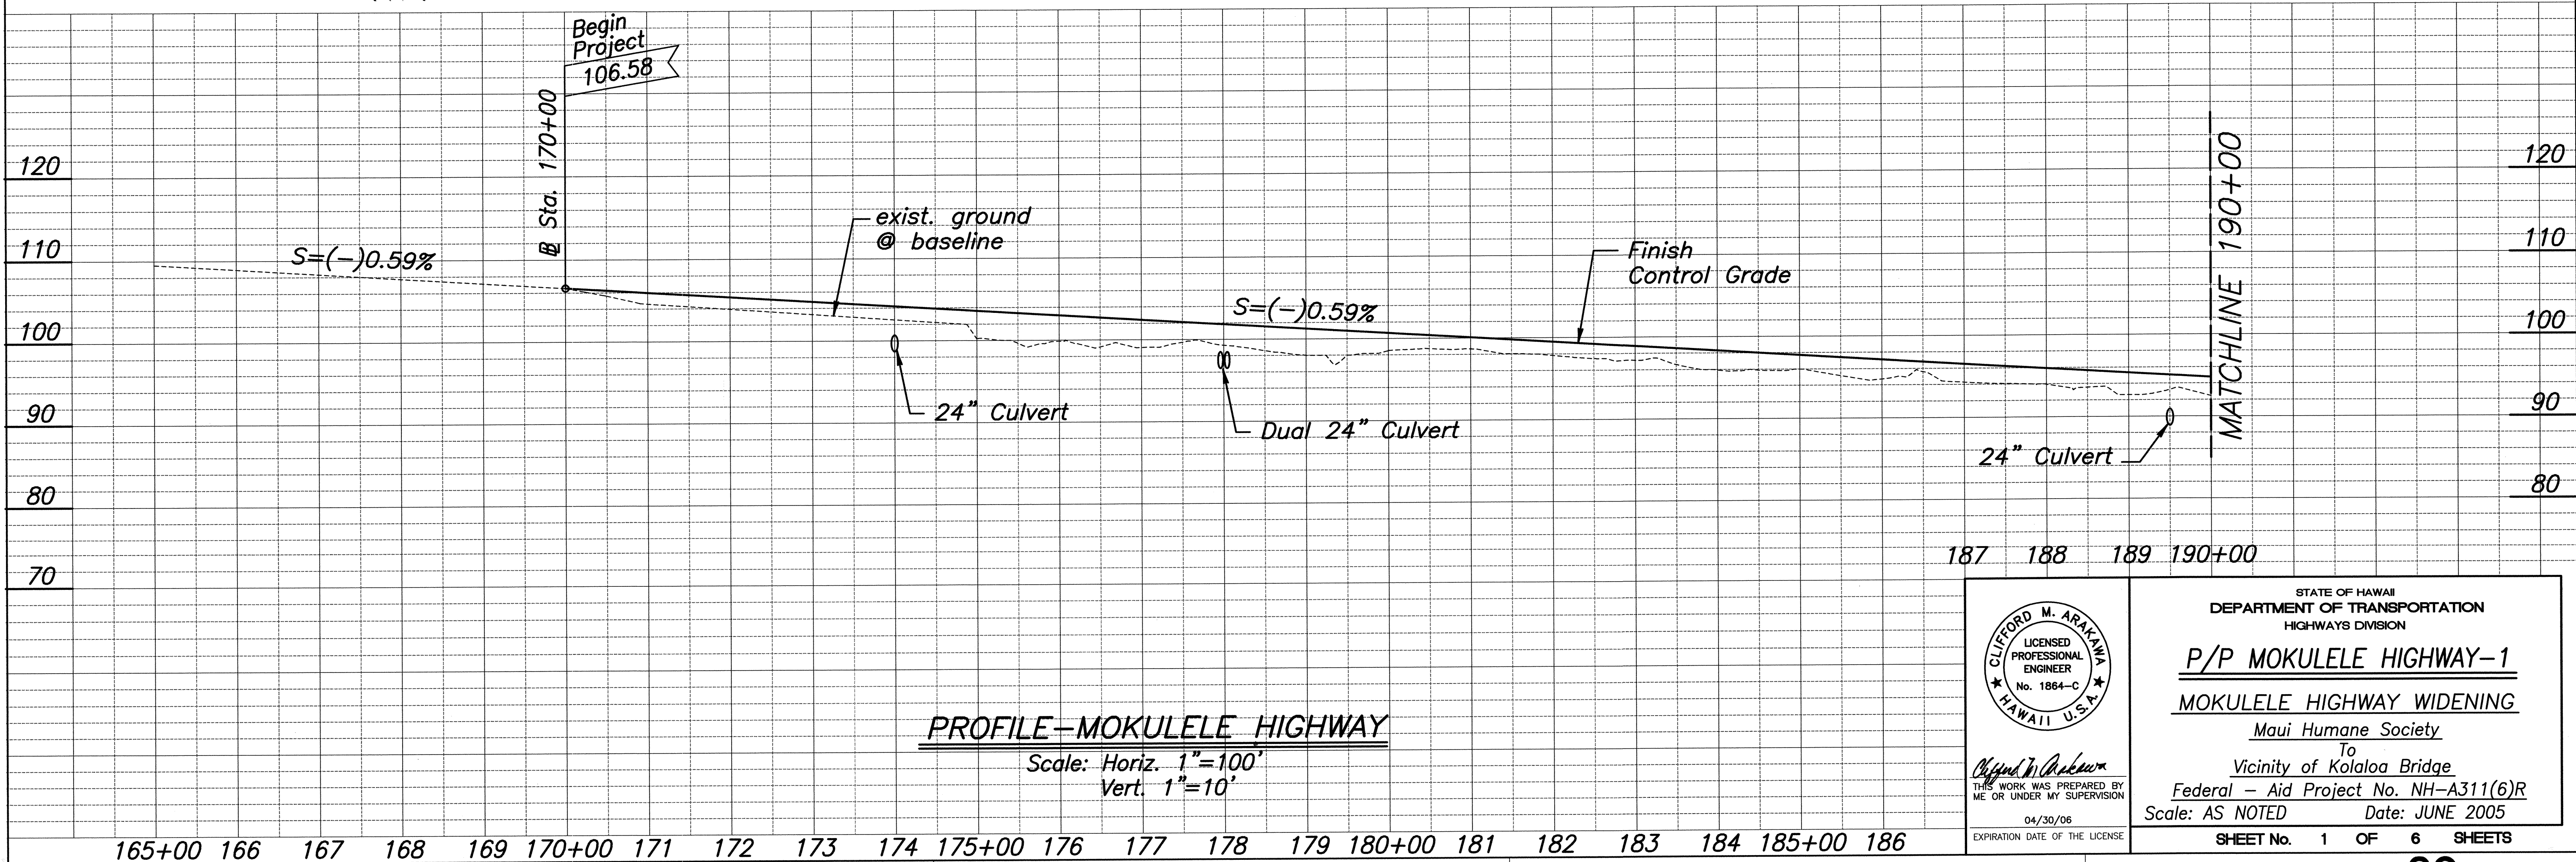


FED. ROAD DIST. NO.	STATE	FEDERAL - AID PROJ. NO.	FISCAL YEAR	SHEET NO.	TOTAL SHEETS
HAWAII	HAW.	NH-A311(6)R	2006	36	173

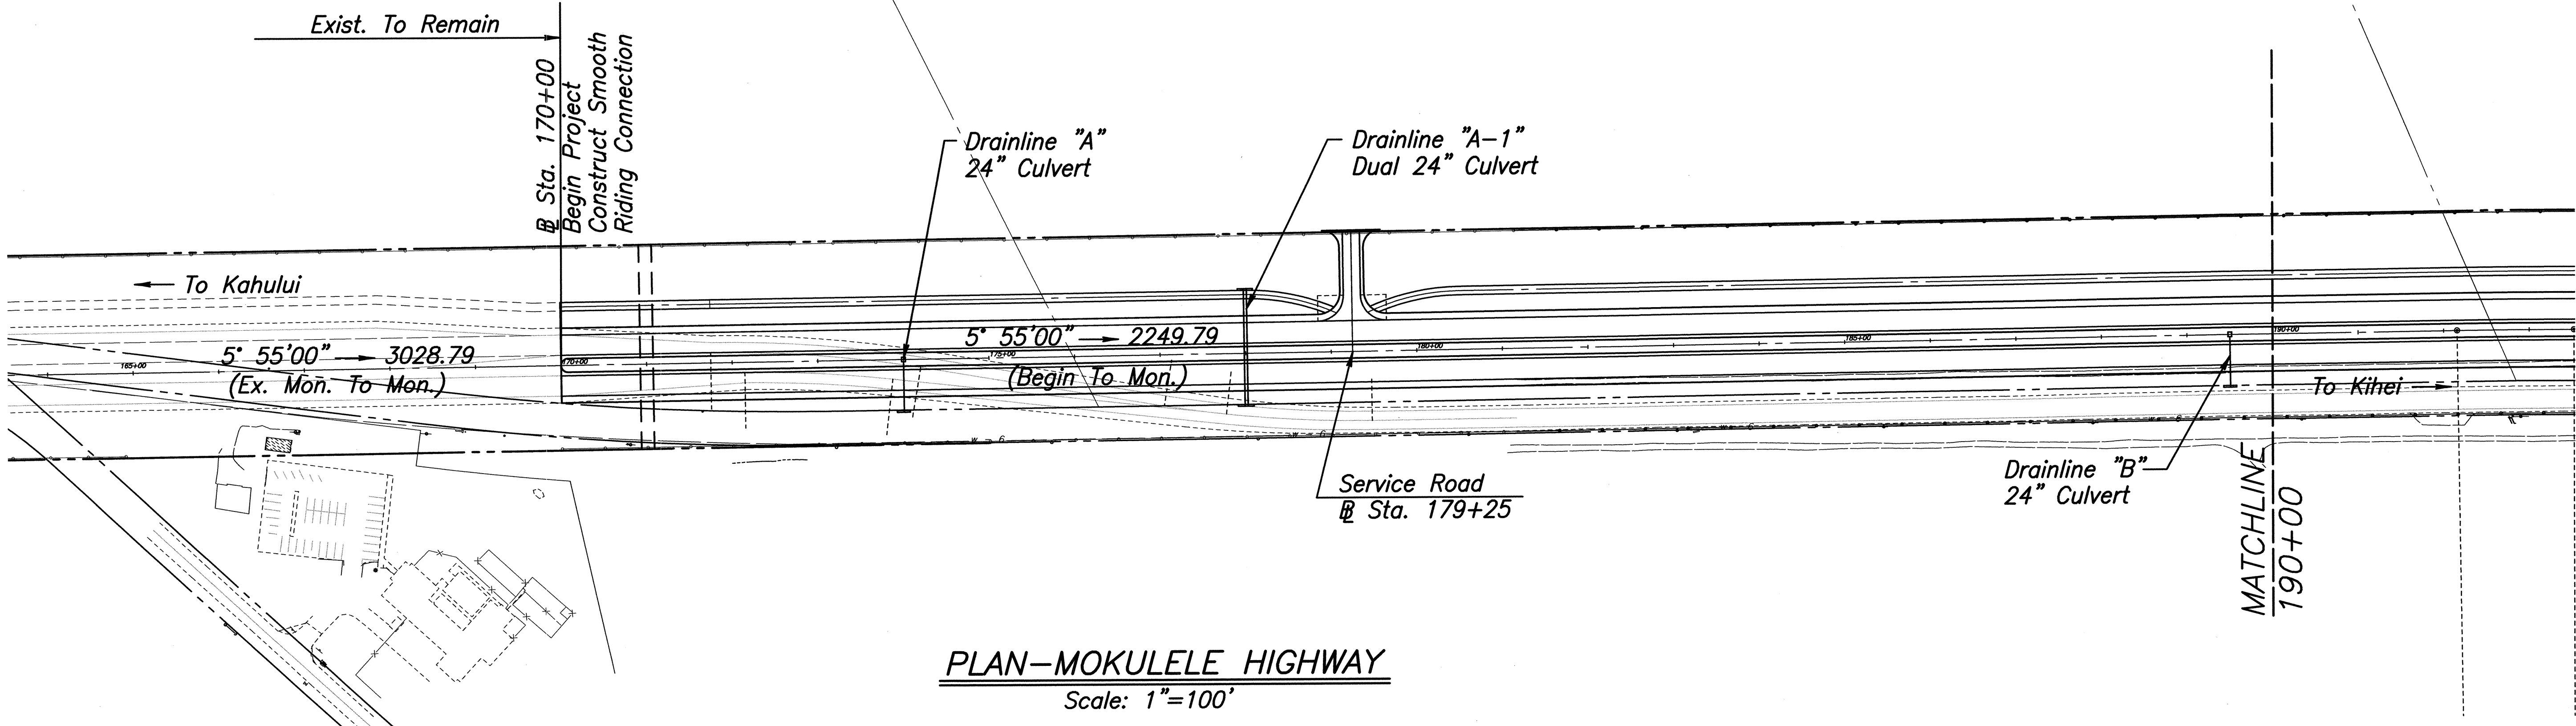

ORIGINAL PLAN	SURVEY PLOTTED BY	DATE
NOTE BOOK	DRAWN BY	
No.	DESIGNED BY	
	CHECKED BY	

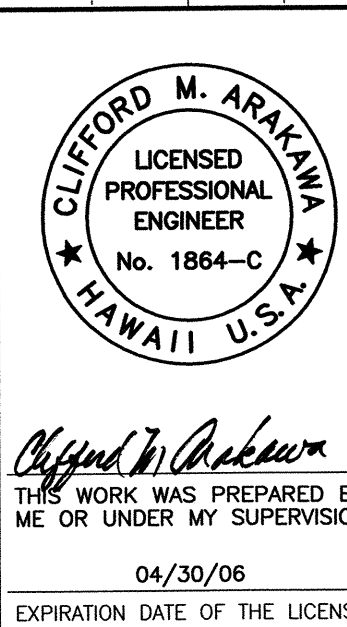

STATE OF HAWAII
DEPARTMENT OF TRANSPORTATION
HIGHWAYS DIVISION

P/P MOKULELE HIGHWAY-1

MOKULELE HIGHWAY WIDENING

Maui Humane Society



To
Vicinity of Kolaloa Bridge

Federal - Aid Project No. NH-A311(6)R


Scale: AS NOTED Date: JUNE 2005

SHEET No. 1 OF 6 SHEETS

FED. ROAD DIST. NO.	STATE	FEDERAL - AID PROJ. NO.	FISCAL YEAR	SHEET NO.	TOTAL SHEETS
HAWAII	HAW.	NH-A311(6)R	2006	37	173

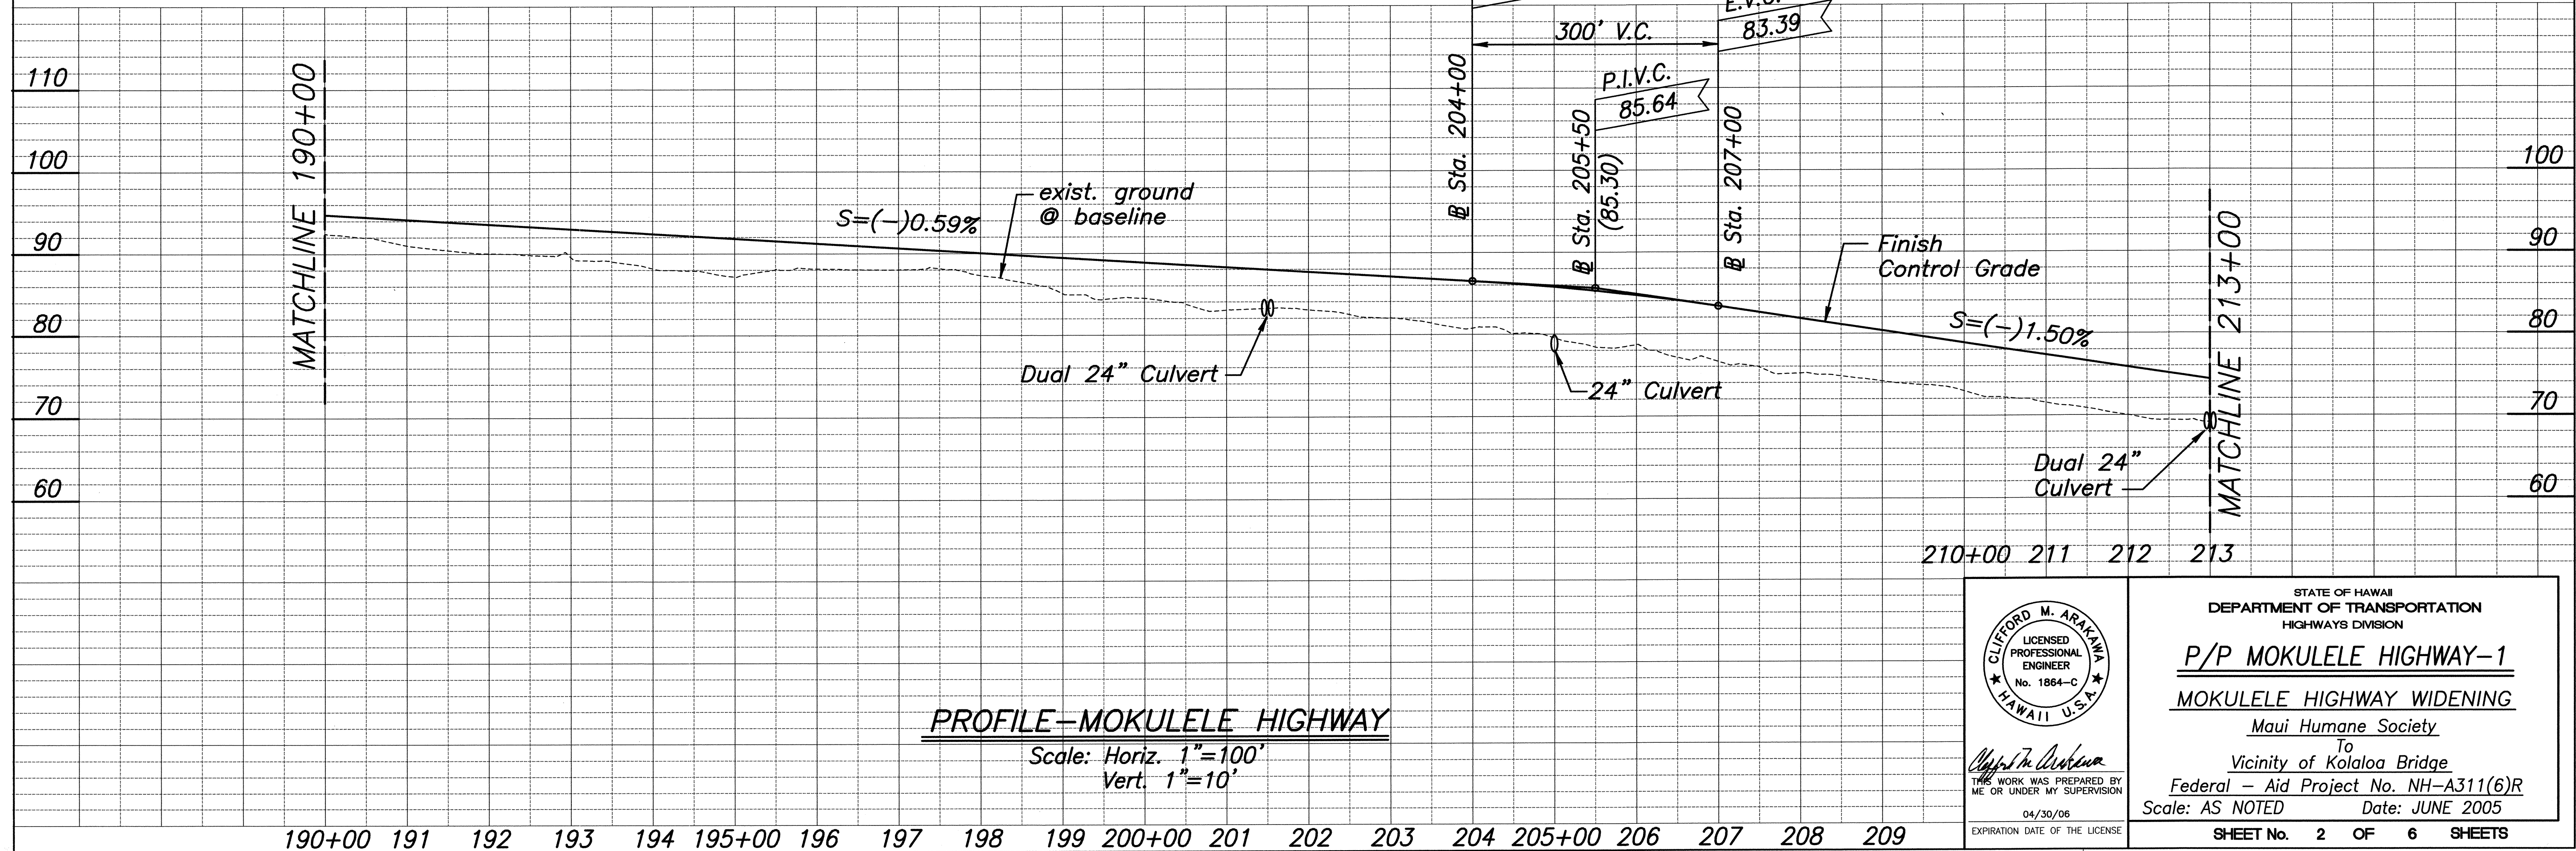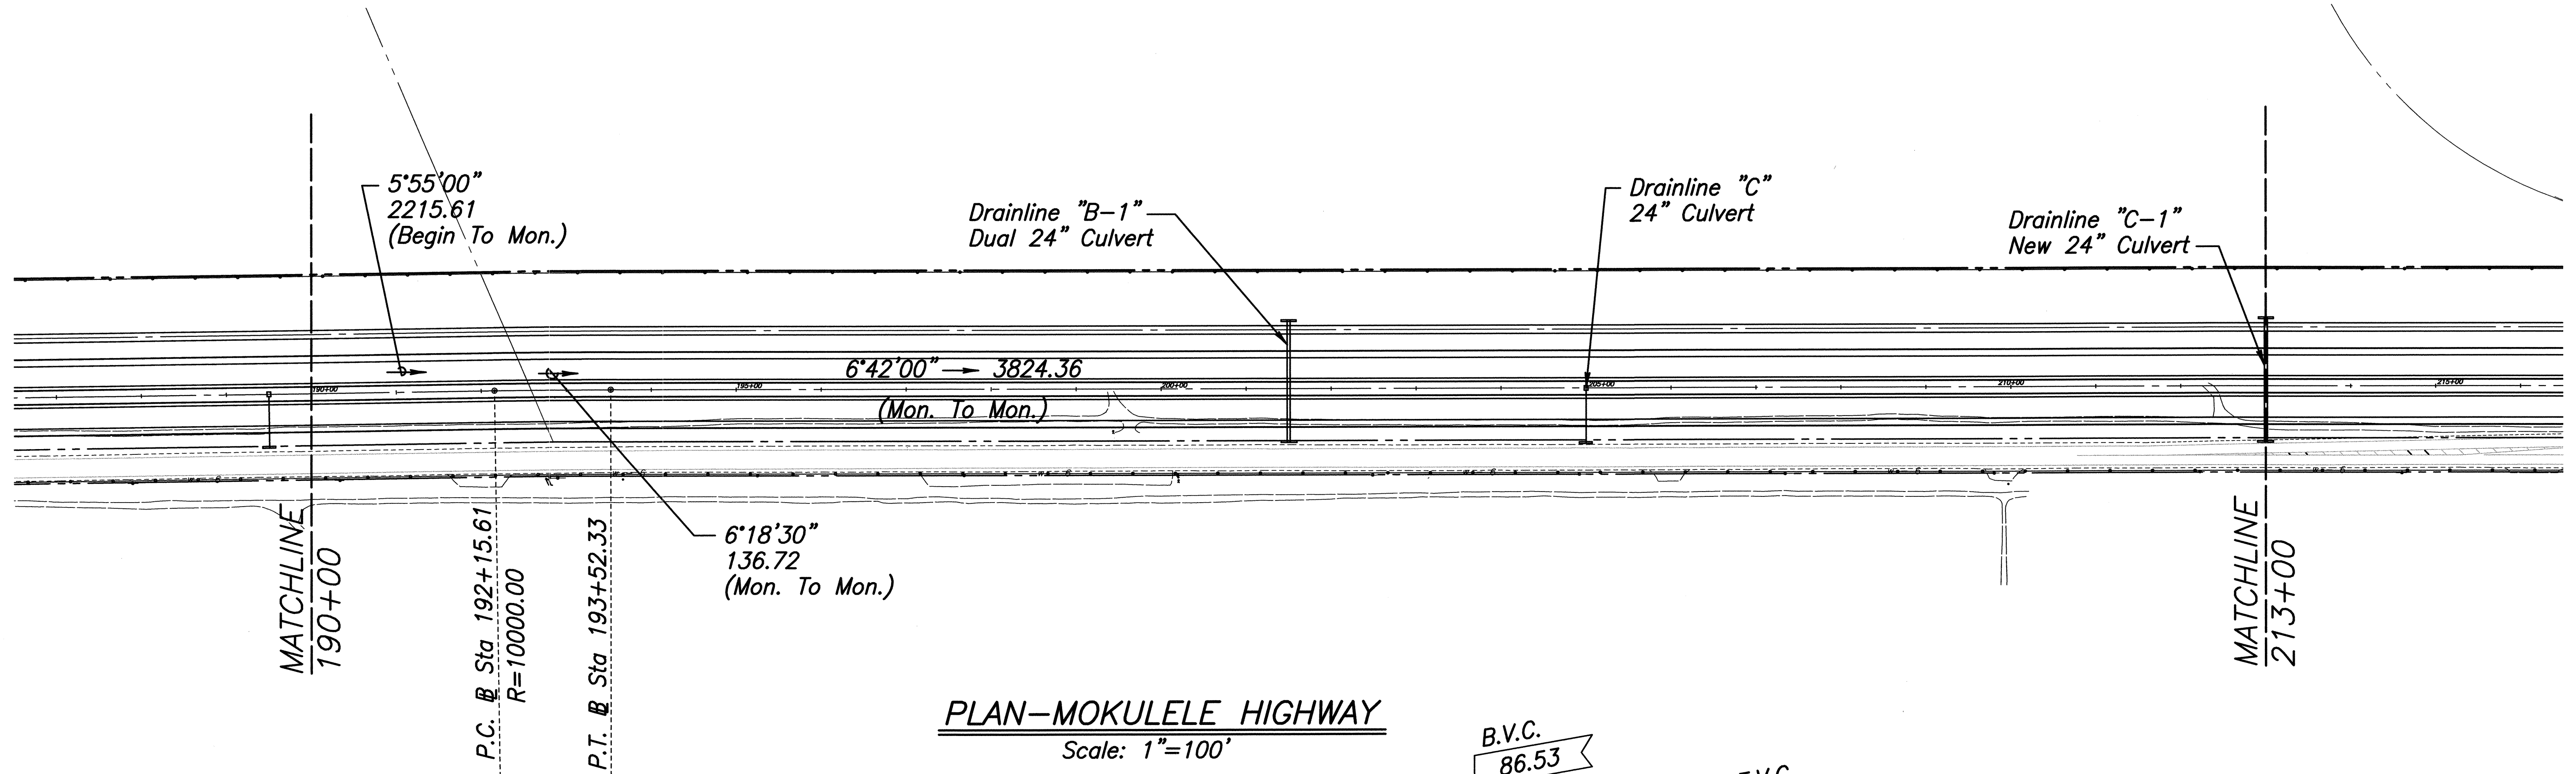

ORIGINAL PLAN	SURVEY PLOTTED BY	DATE
NOTE BOOK	DRAWN BY	
DESIGNED BY	TRACED BY	
CHECKED BY	CHECKED BY	
No.		

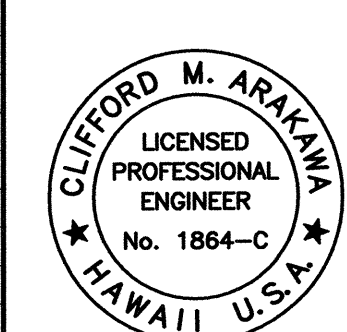

THIS WORK WAS PREPARED BY ME OR UNDER MY SUPERVISION
04/30/06
EXPIRATION DATE OF THE LICENSE



STATE OF HAWAII
DEPARTMENT OF TRANSPORTATION
HIGHWAYS DIVISION

P/P MOKULELE HIGHWAY-1

MOKULELE HIGHWAY WIDENING
Maui Humane Society
To
Vicinity of Kolaloa Bridge
Federal - Aid Project No. NH-A311(6)R
Scale: AS NOTED Date: JUNE 2005

SHEET No. 2 OF 6 SHEETS

FED. ROAD DIST. NO.	STATE	FEDERAL - AID PROJ. NO.	FISCAL YEAR	SHEET NO.	TOTAL SHEETS
HAWAII	HAW.	NH-A311(6)R	2006	38	173

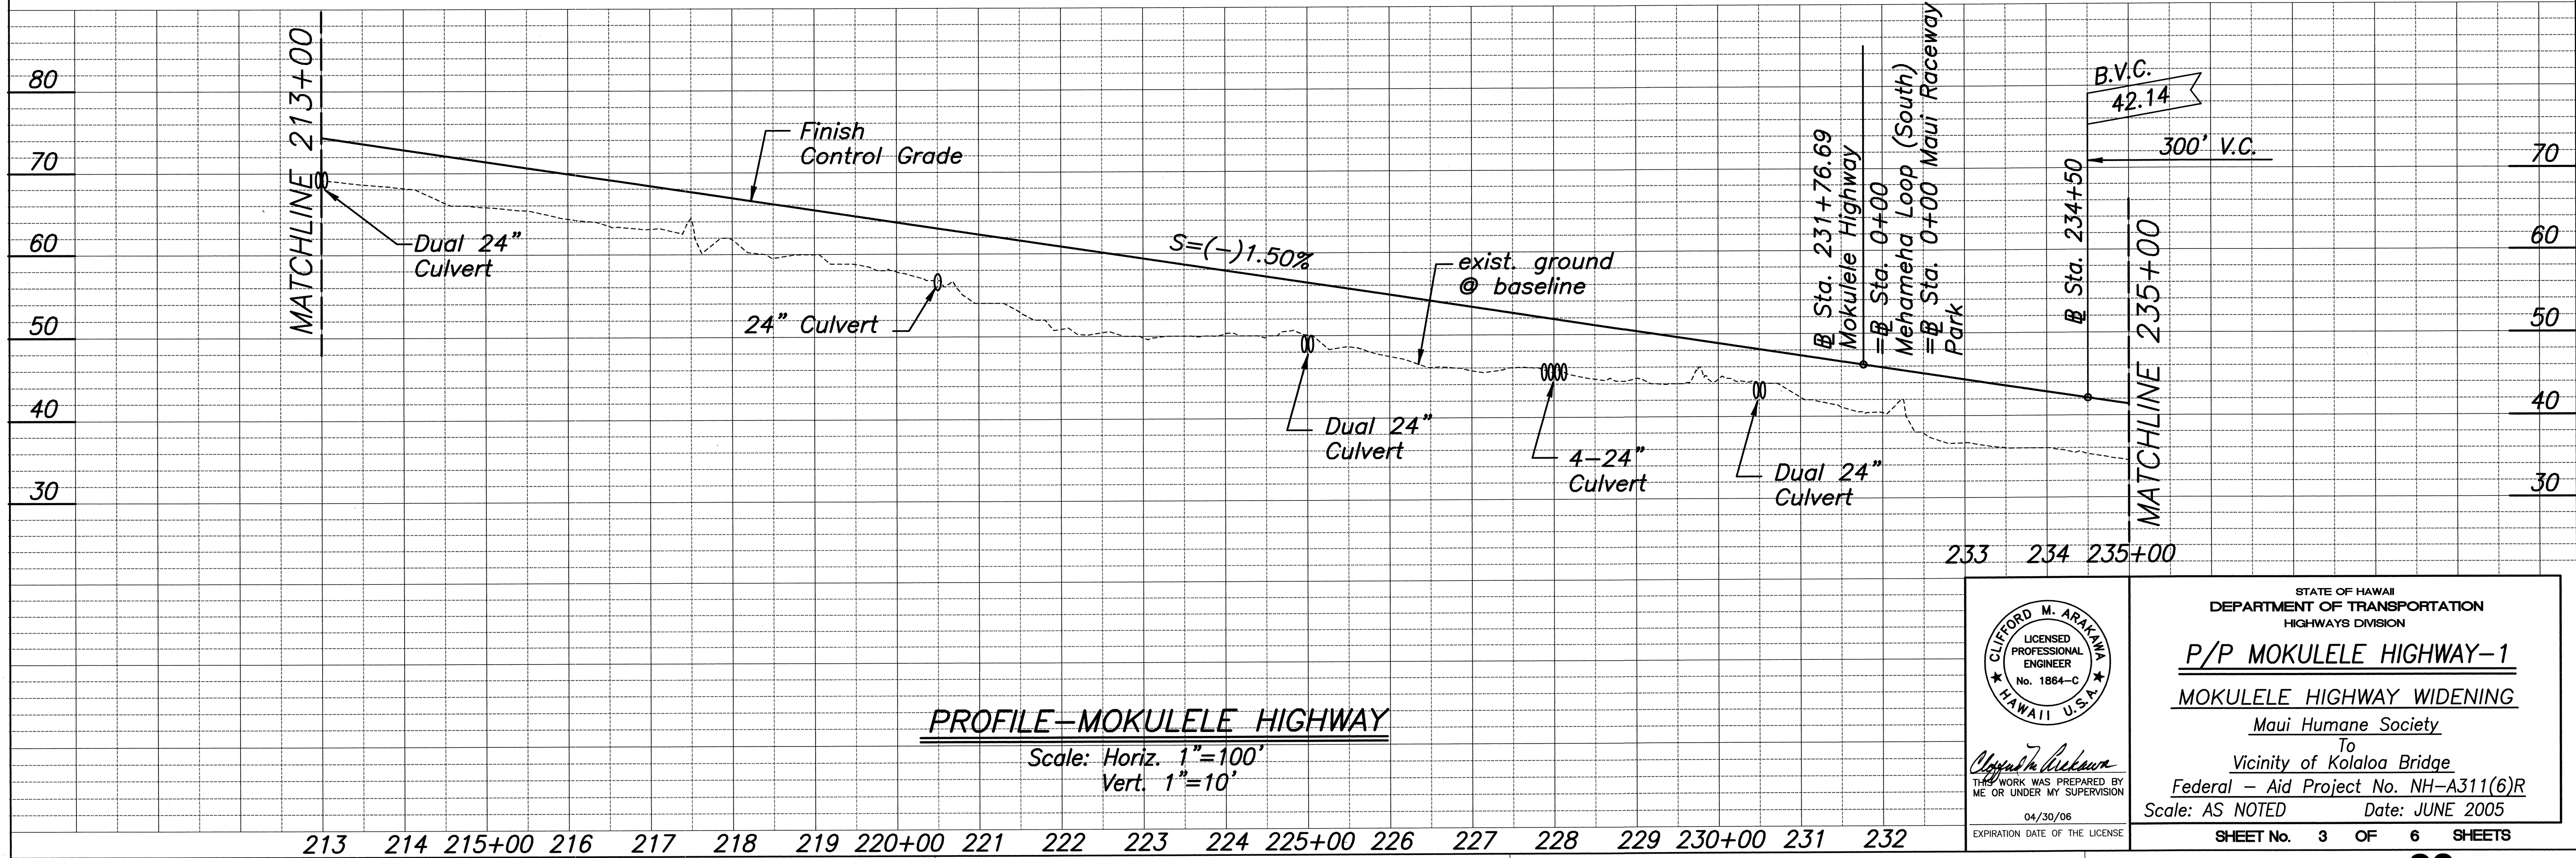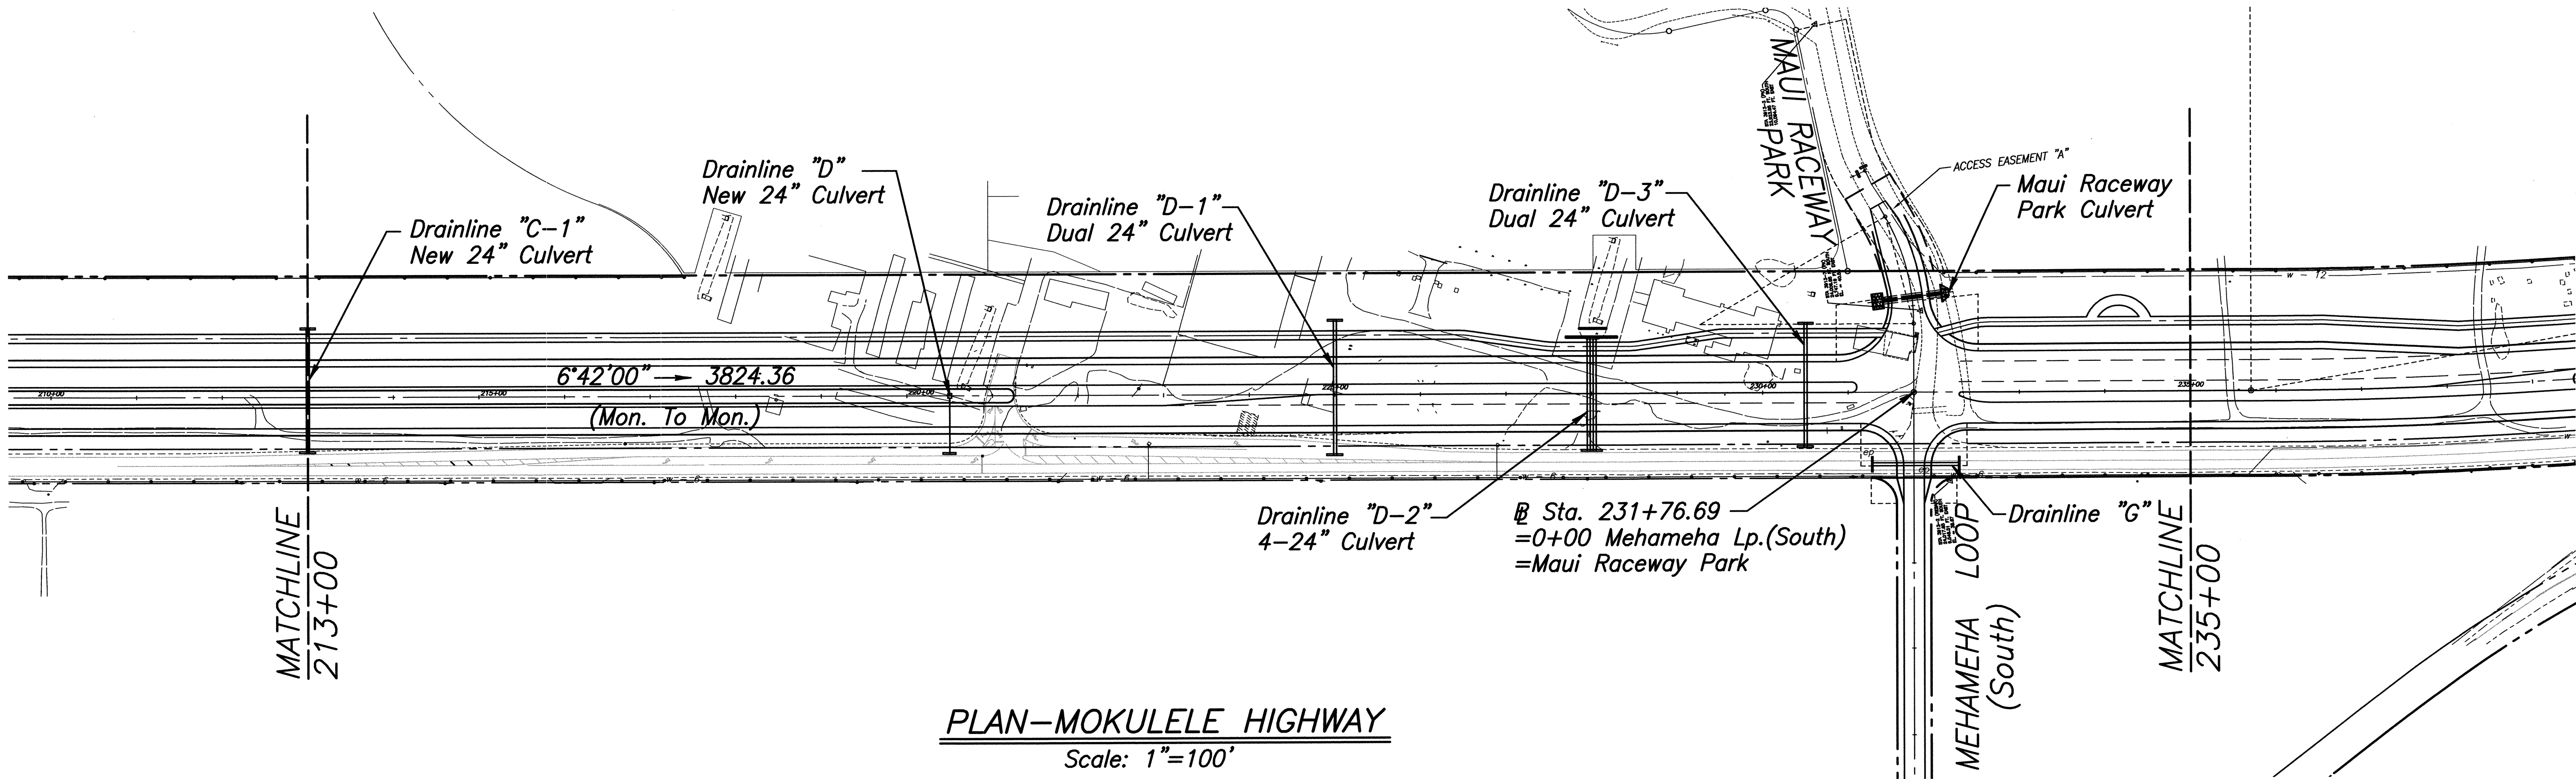

ORIGINAL PLAN	SURVEY PLOTTED BY	DATE
NOTE BOOK	DESIGNED BY	
	CHECKED BY	
No.		





THIS WORK WAS PREPARED BY ME OR UNDER MY SUPERVISION
04/30/06
EXPIRATION DATE OF THE LICENSE

STATE OF HAWAII
DEPARTMENT OF TRANSPORTATION
HIGHWAYS DIVISION


P/P MOKULELE HIGHWAY-1
MOKULELE HIGHWAY WIDENING
Maui Humane Society
To
Vicinity of Kolaloa Bridge
Federal - Aid Project No. NH-A311(6)R
Scale: AS NOTED Date: JUNE 2005

SHEET No. 3 OF 6 SHEETS

FED. ROAD DIST. NO.	STATE	FEDERAL - AID PROJ. NO.	FISCAL YEAR	SHEET NO.	TOTAL SHEETS
HAWAII	HAW.	NH-A311(6)R	2006	39	173

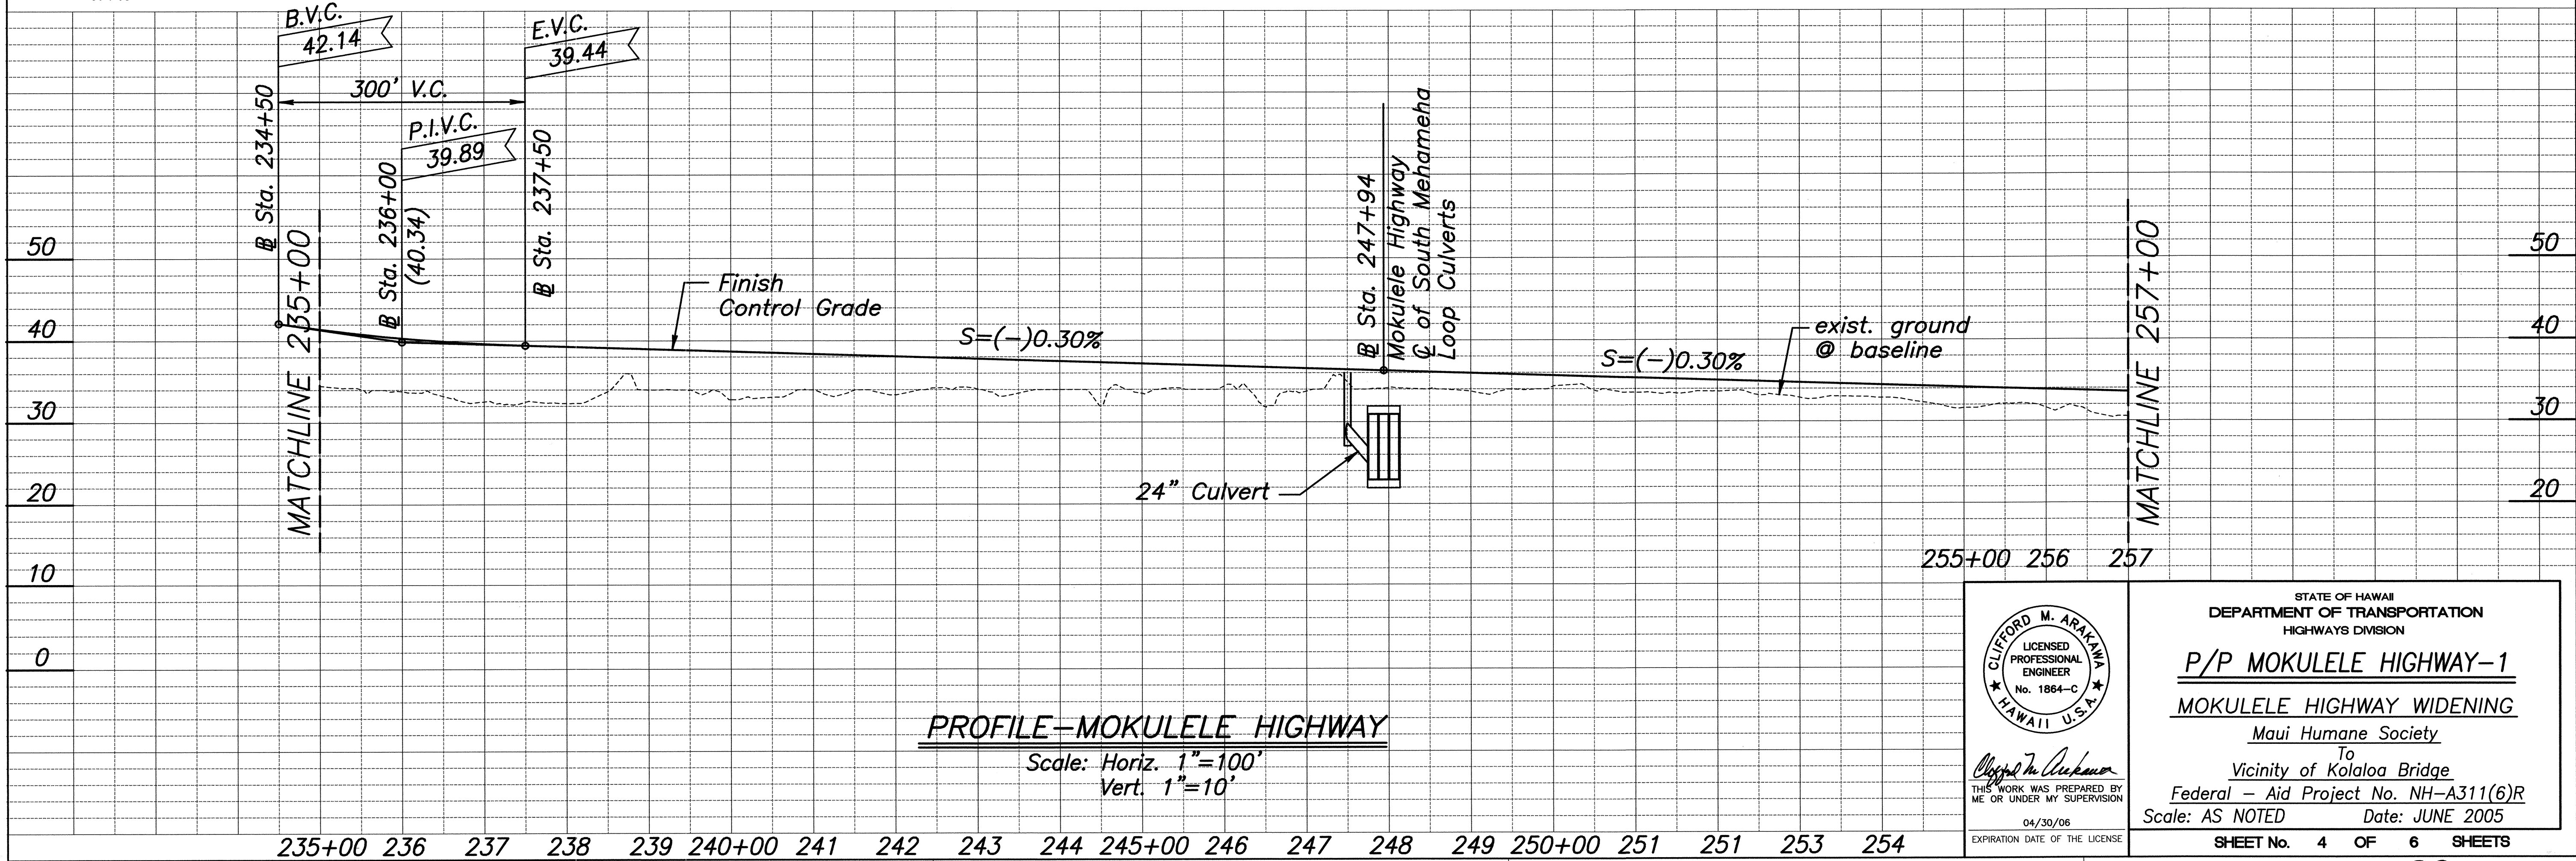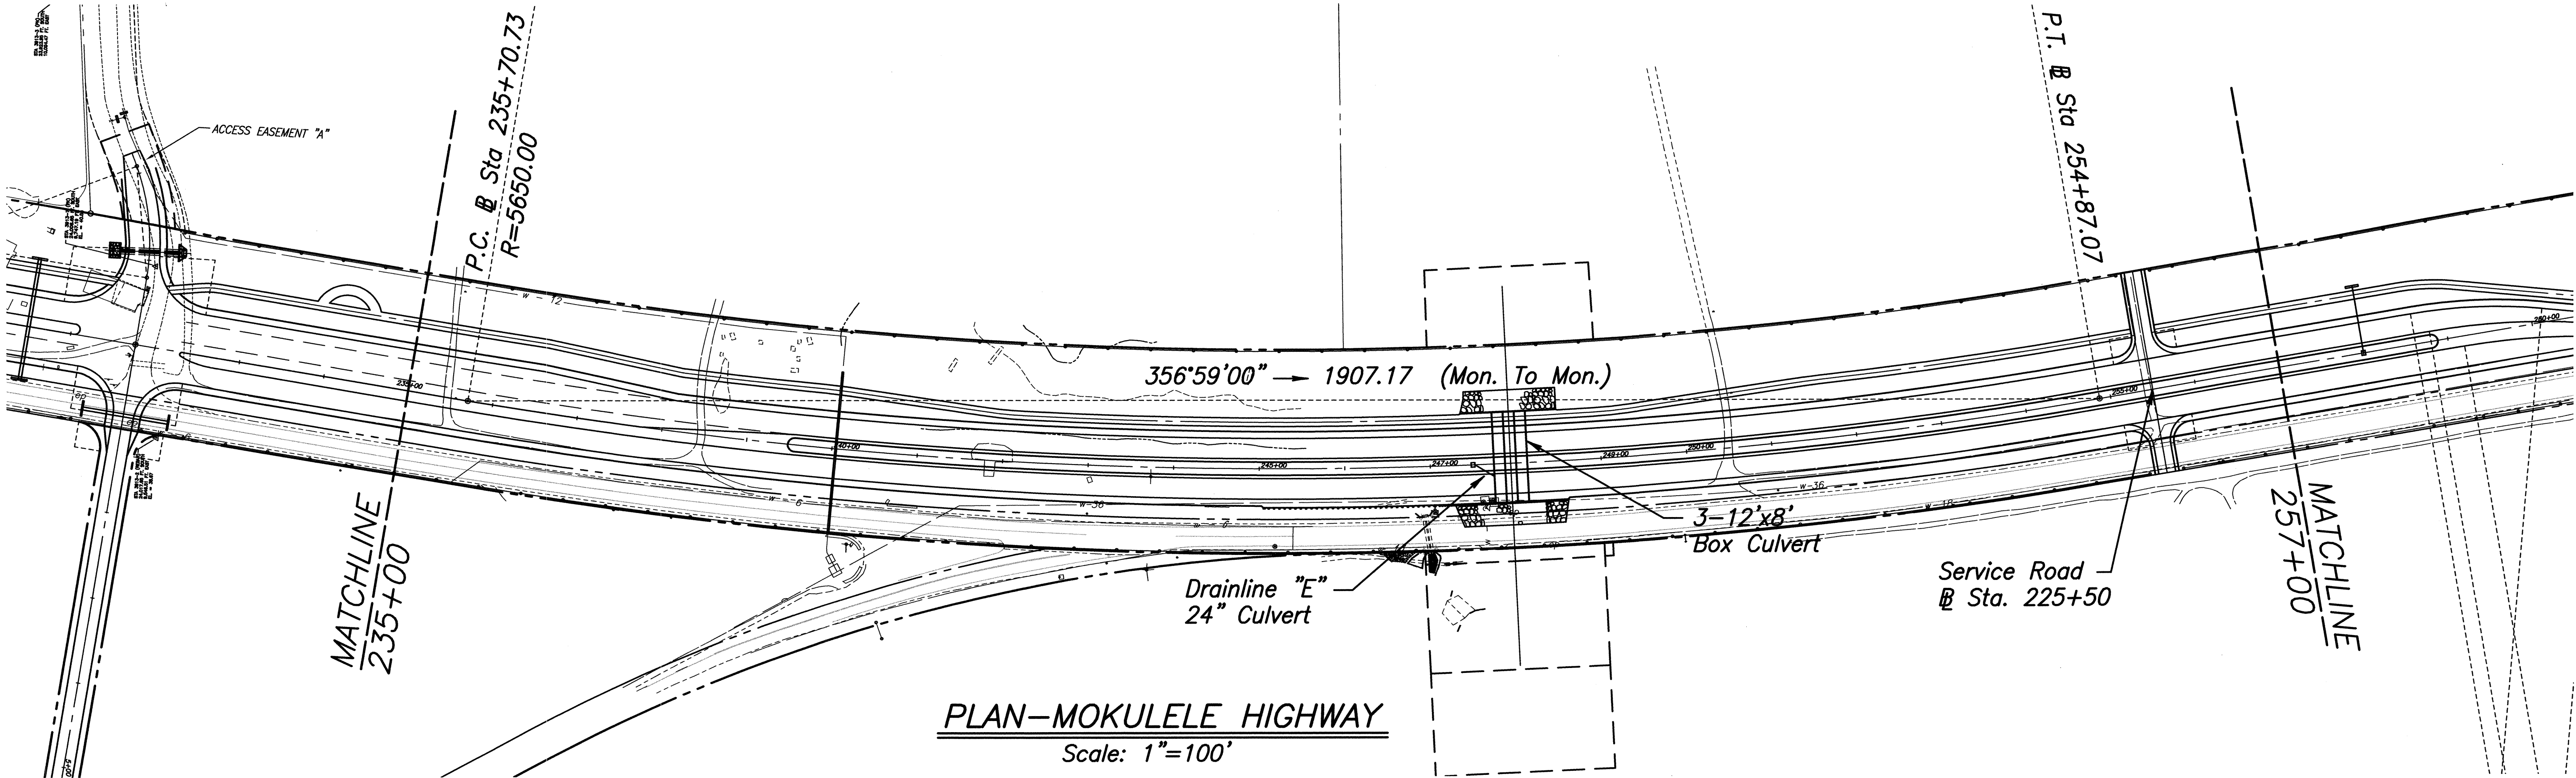

SURVEY PLOTTED BY	DATE
DRAWN BY	
TRACED BY	
DESIGNED BY	
CHECKED BY	
NO.	

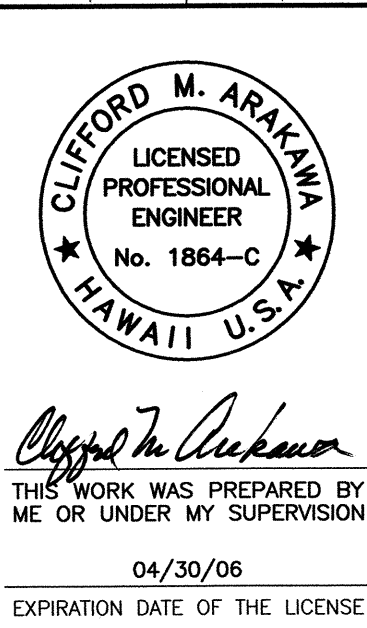

STATE OF HAWAII
DEPARTMENT OF TRANSPORTATION
HIGHWAYS DIVISION

P/P MOKULELE HIGHWAY-1

MOKULELE HIGHWAY WIDENING

Maui Humane Society

To



Vicinity of Kolaloa Bridge

Federal - Aid Project No. NH-A311(6)R

Scale: AS NOTED Date: JUNE 2005

SHEET No. 4 OF 6 SHEETS

FED. ROAD DIST. NO.	STATE	FEDERAL - AID PROJ. NO.	FISCAL YEAR	SHEET NO.	TOTAL SHEETS
HAWAII	HAW.	NH-A311(6)R	2006	40	173

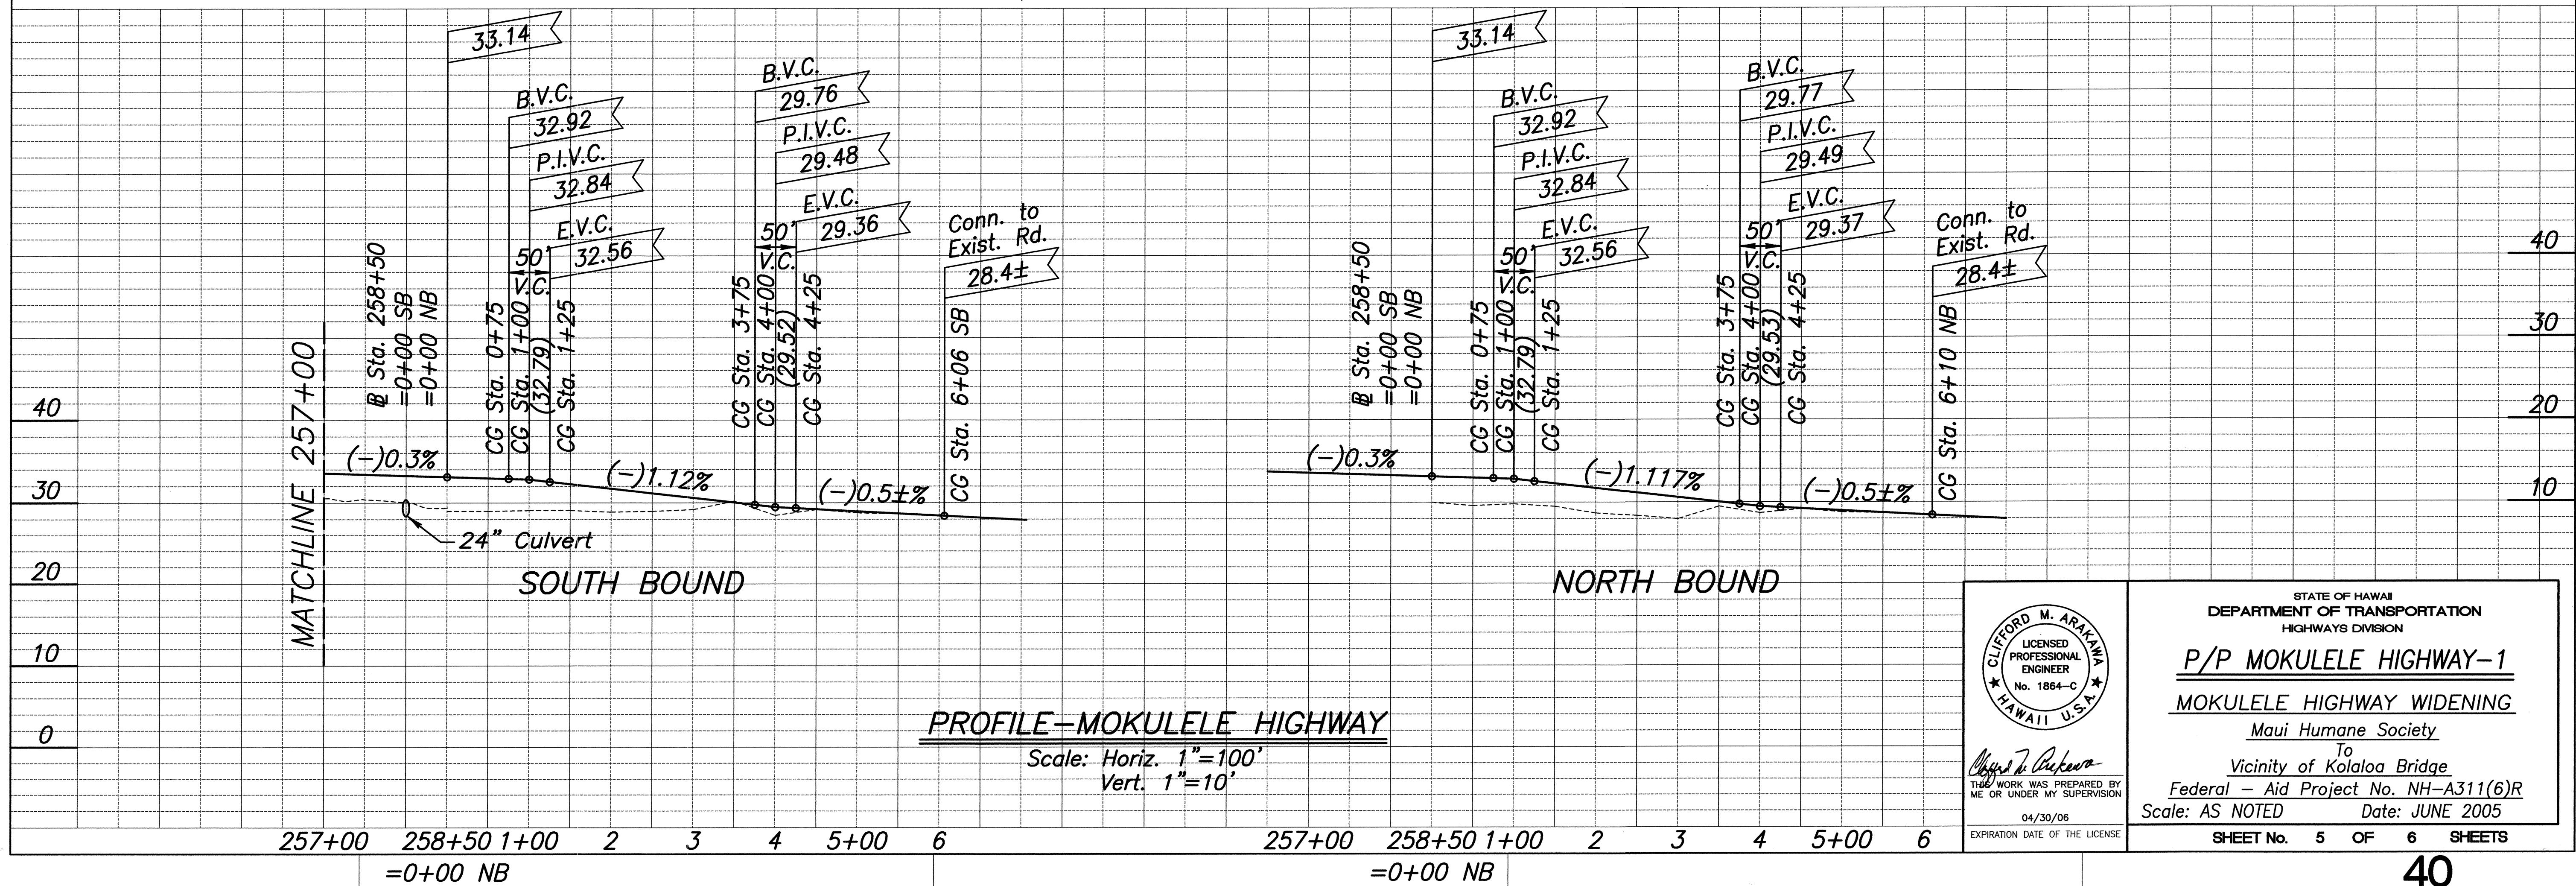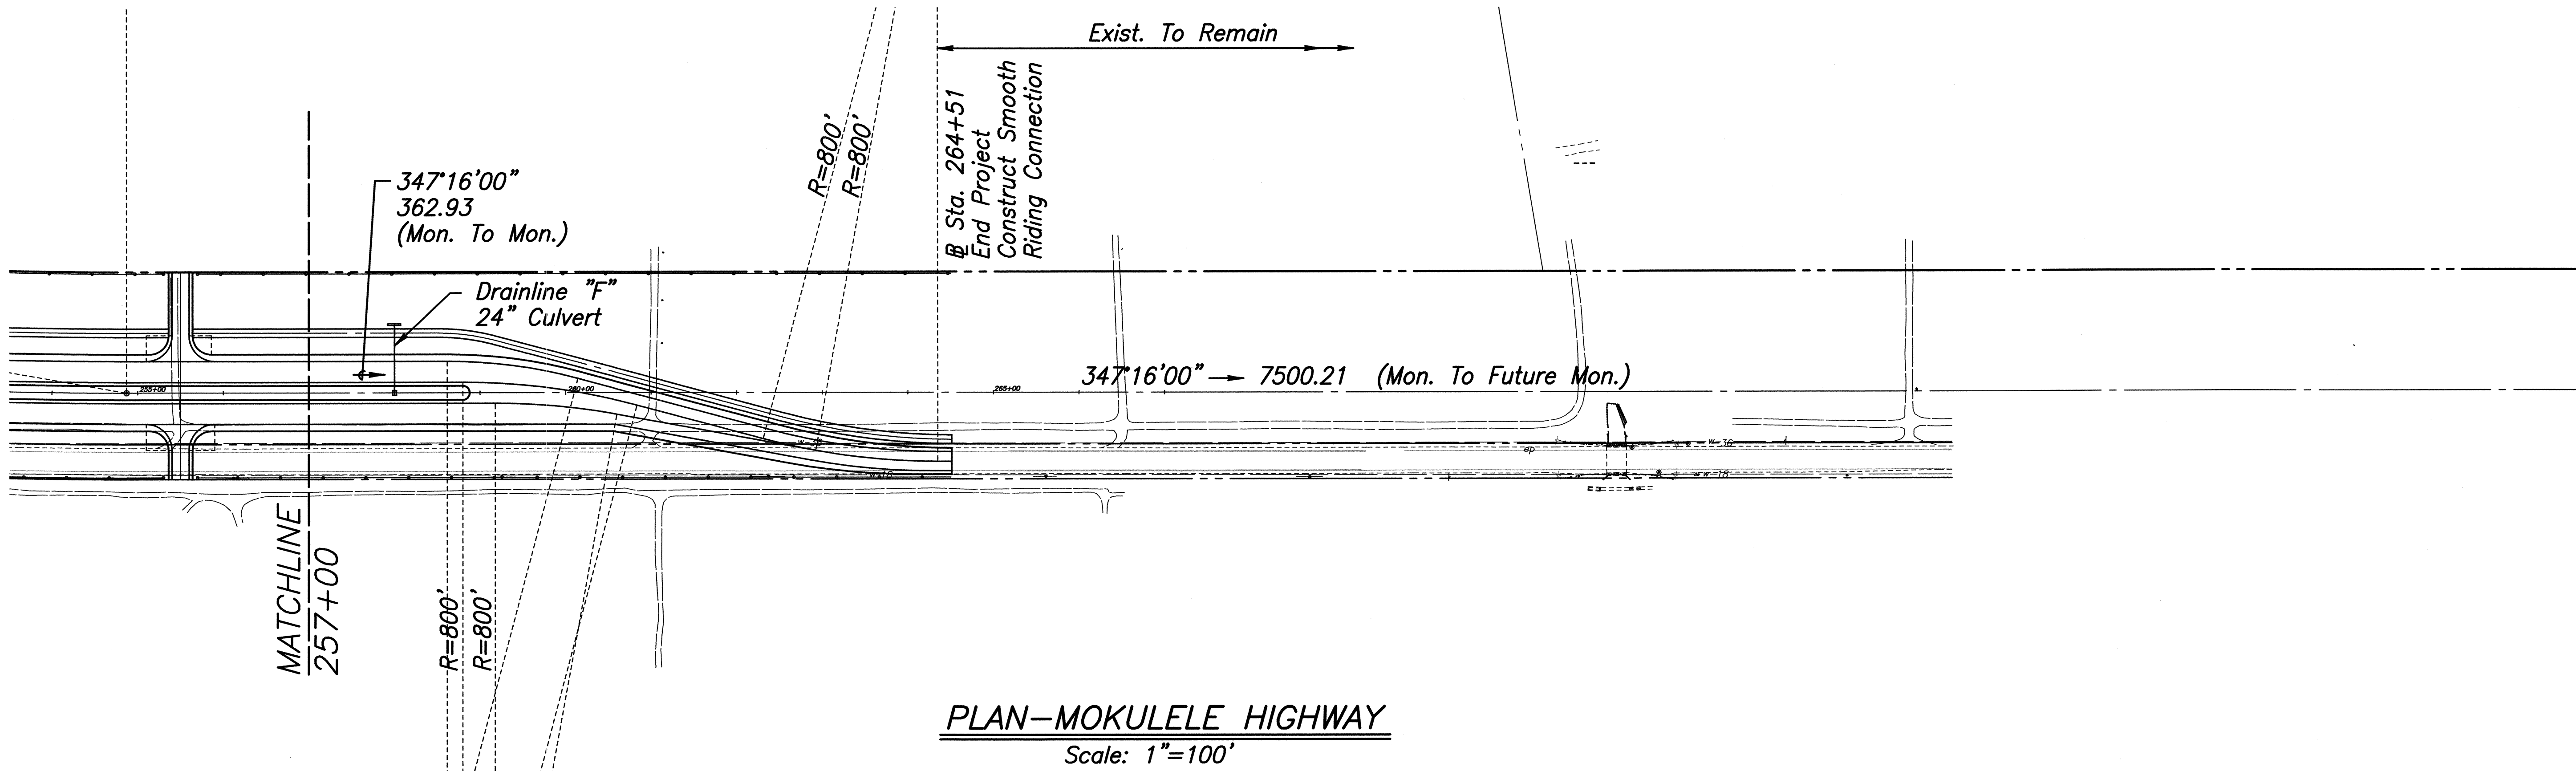

ORIGINAL PLAN	SURVEY PLOTTED BY	DATE
NOTE BOOK	DRAWN BY	
	TRACED BY	
	DESIGNED BY	
	CHECKED BY	
No.		

CLIFFORD M. ARAKAWA
LICENSED PROFESSIONAL ENGINEER
No. 1864-C
HAWAII U.S.A.

THE WORK WAS PREPARED BY ME OR UNDER MY SUPERVISION
04/30/06
EXPIRATION DATE OF THE LICENSE

STATE OF HAWAII
DEPARTMENT OF TRANSPORTATION
HIGHWAYS DIVISION



P/P MOKULELE HIGHWAY-1

MOKULELE HIGHWAY WIDENING

Maui Humane Society
To
Vicinity of Kolaloa Bridge
Federal - Aid Project No. NH-A311(6)R
Scale: AS NOTED Date: JUNE 2005

SHEET No. 5 OF 6 SHEETS

FED. ROAD DIST. NO.	STATE	FEDERAL - AID PROJ. NO.	FISCAL YEAR	SHEET NO.	TOTAL SHEETS
HAWAII	HAW.	NH-A311(6)R	2006	41	173

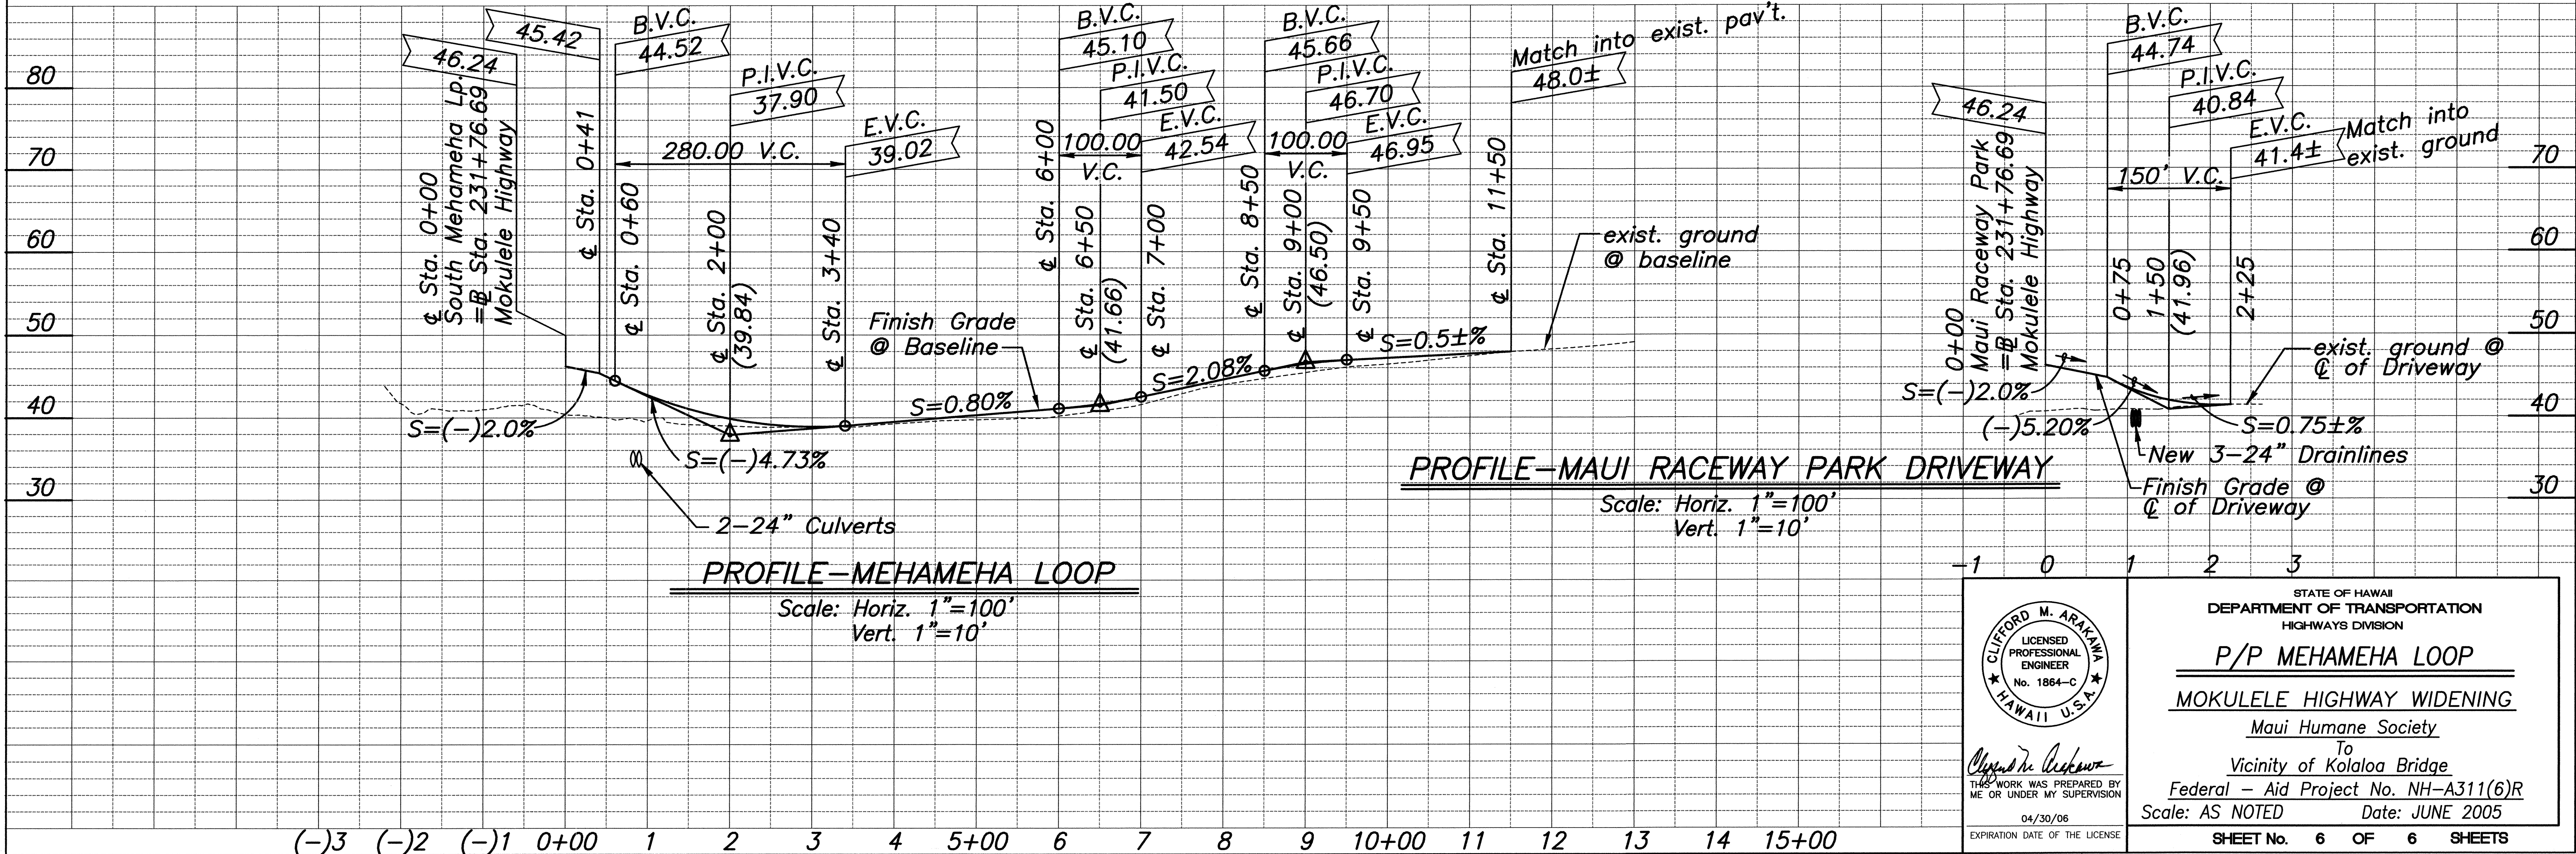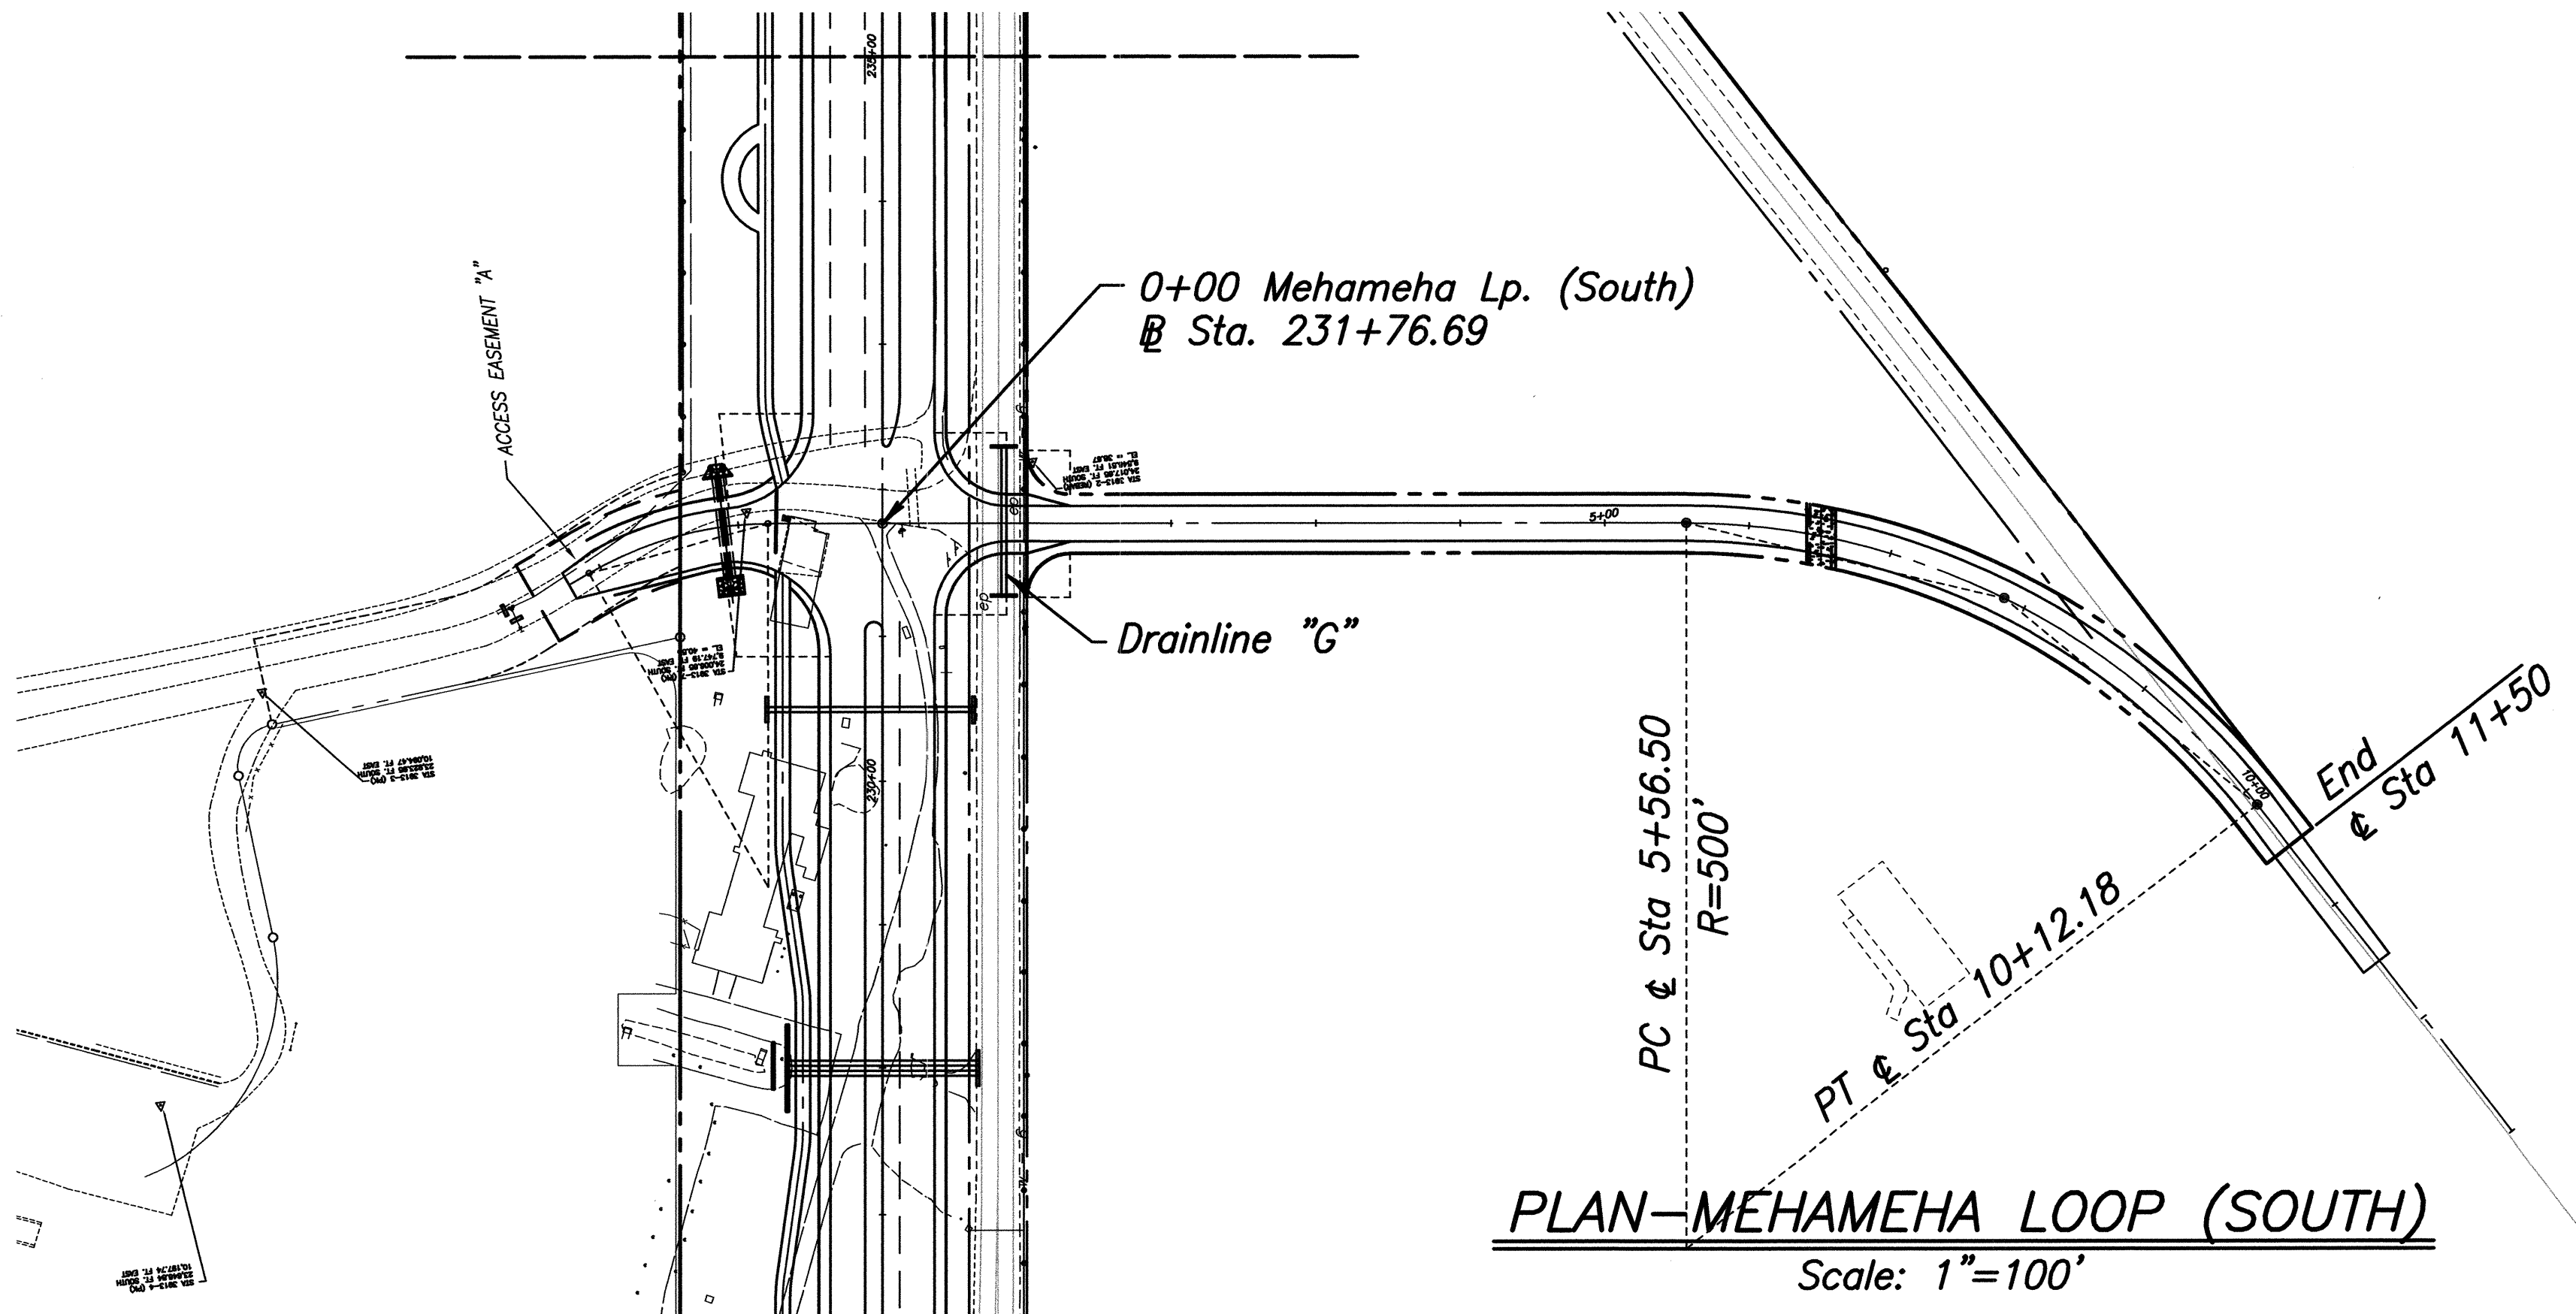

ORIGINAL PLAN	SURVEY PLOTTED BY _____	DATE _____
	DRAWN BY _____	_____
NOTE BOOK	TRACED BY _____	_____
	DESIGNED BY _____	_____
	QUANTITIES BY _____	_____
	CHECKED BY _____	_____
No. _____		



THIS WORK WAS PREPARED BY
 ME OR UNDER MY SUPERVISION
 04/30/06
 EXPIRATION DATE OF THE LICENSE

STATE OF HAWAII
 DEPARTMENT OF TRANSPORTATION
 HIGHWAYS DIVISION
P/P MEHAMEHA LOOP
MOKULELE HIGHWAY WIDENING
 Maui Humane Society
 To
 Vicinity of Kolaloa Bridge
 Federal - Aid Project No. NH-A311(6)R
 Scale: AS NOTED Date: JUNE 2005
 SHEET No. 6 OF 6 SHEETS