


FED. ROAD DIST. NO.	STATE	FEDERAL - AID PROJ. NO.	FISCAL YEAR	SHEET NO.	TOTAL SHEETS
HAWAII	HAW.	NH-A311(6)R	2006	85	173

True North
Scale: 1 inch = 40 feet

MATCHLINE
175+00

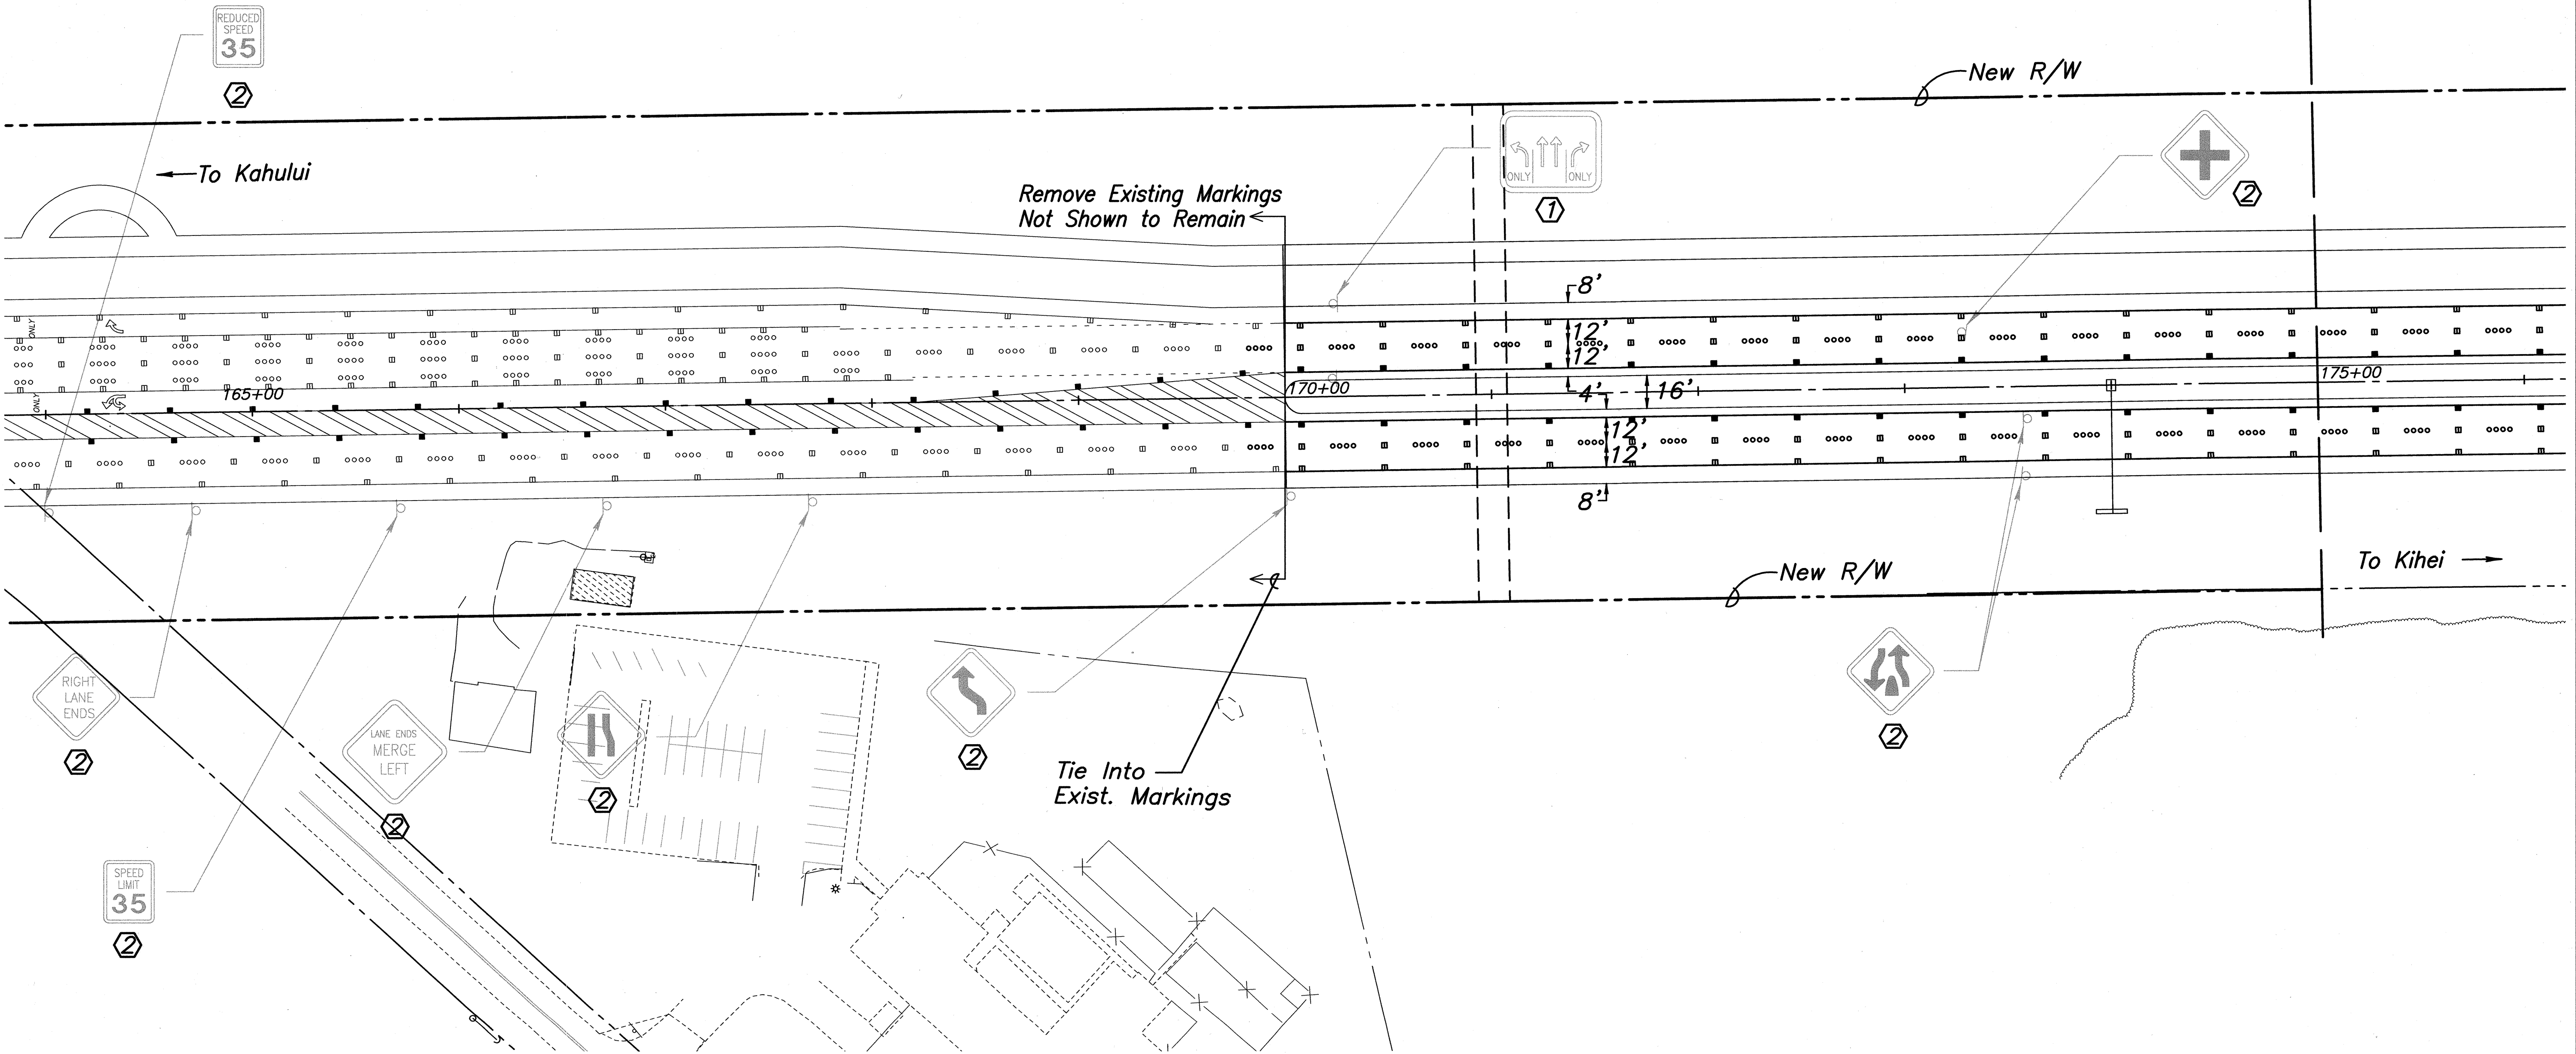

Notes:

1. Install New Sign(s) & Post(s) as shown unless otherwise specified
2. Neatly bundle signs & posts to be removed and return to Highways Kahului Baseyard
4. For Details of Signs See Shts. 84

LEGEND:

- ① Existing sign(s) & post(s) to remain
- ② Remove existing sign(s) & post(s)
- ③ Remove existing & Install New Sign(s) & Post(s)
- ④ Relocate existing sign(s) & post(s)

ORIGINAL PLAN	SURVEY PLOTTED BY	DATE
NOTE BOOK	DESIGNED BY	
No.	CHECKED BY	

CLIFFORD M. ARAKAWA
LICENSED PROFESSIONAL ENGINEER
No. 1864-C
HAWAII, U.S.A.

THIS WORK WAS PREPARED BY ME OR UNDER MY SUPERVISION
04/30/06
EXPIRATION DATE OF THE LICENSE

STATE OF HAWAII
DEPARTMENT OF TRANSPORTATION
HIGHWAYS DIVISION


STRIPING AND SIGNAGE PLAN

MOKULELE HIGHWAY WIDENING

Maui Humane Society
To
Vicinity of Kolaloa Bridge
Federal - Aid Project No. NH-A311(6)R
Scale: 1"=40' Date: JUNE 2005

SHEET No. 1 OF 12 SHEETS

FED. ROAD DIST. NO.	STATE	FEDERAL - AID PROJ. NO.	FISCAL YEAR	SHEET NO.	TOTAL SHEETS
HAWAII	HAW.	NH-A311(6)R	2006	86	173

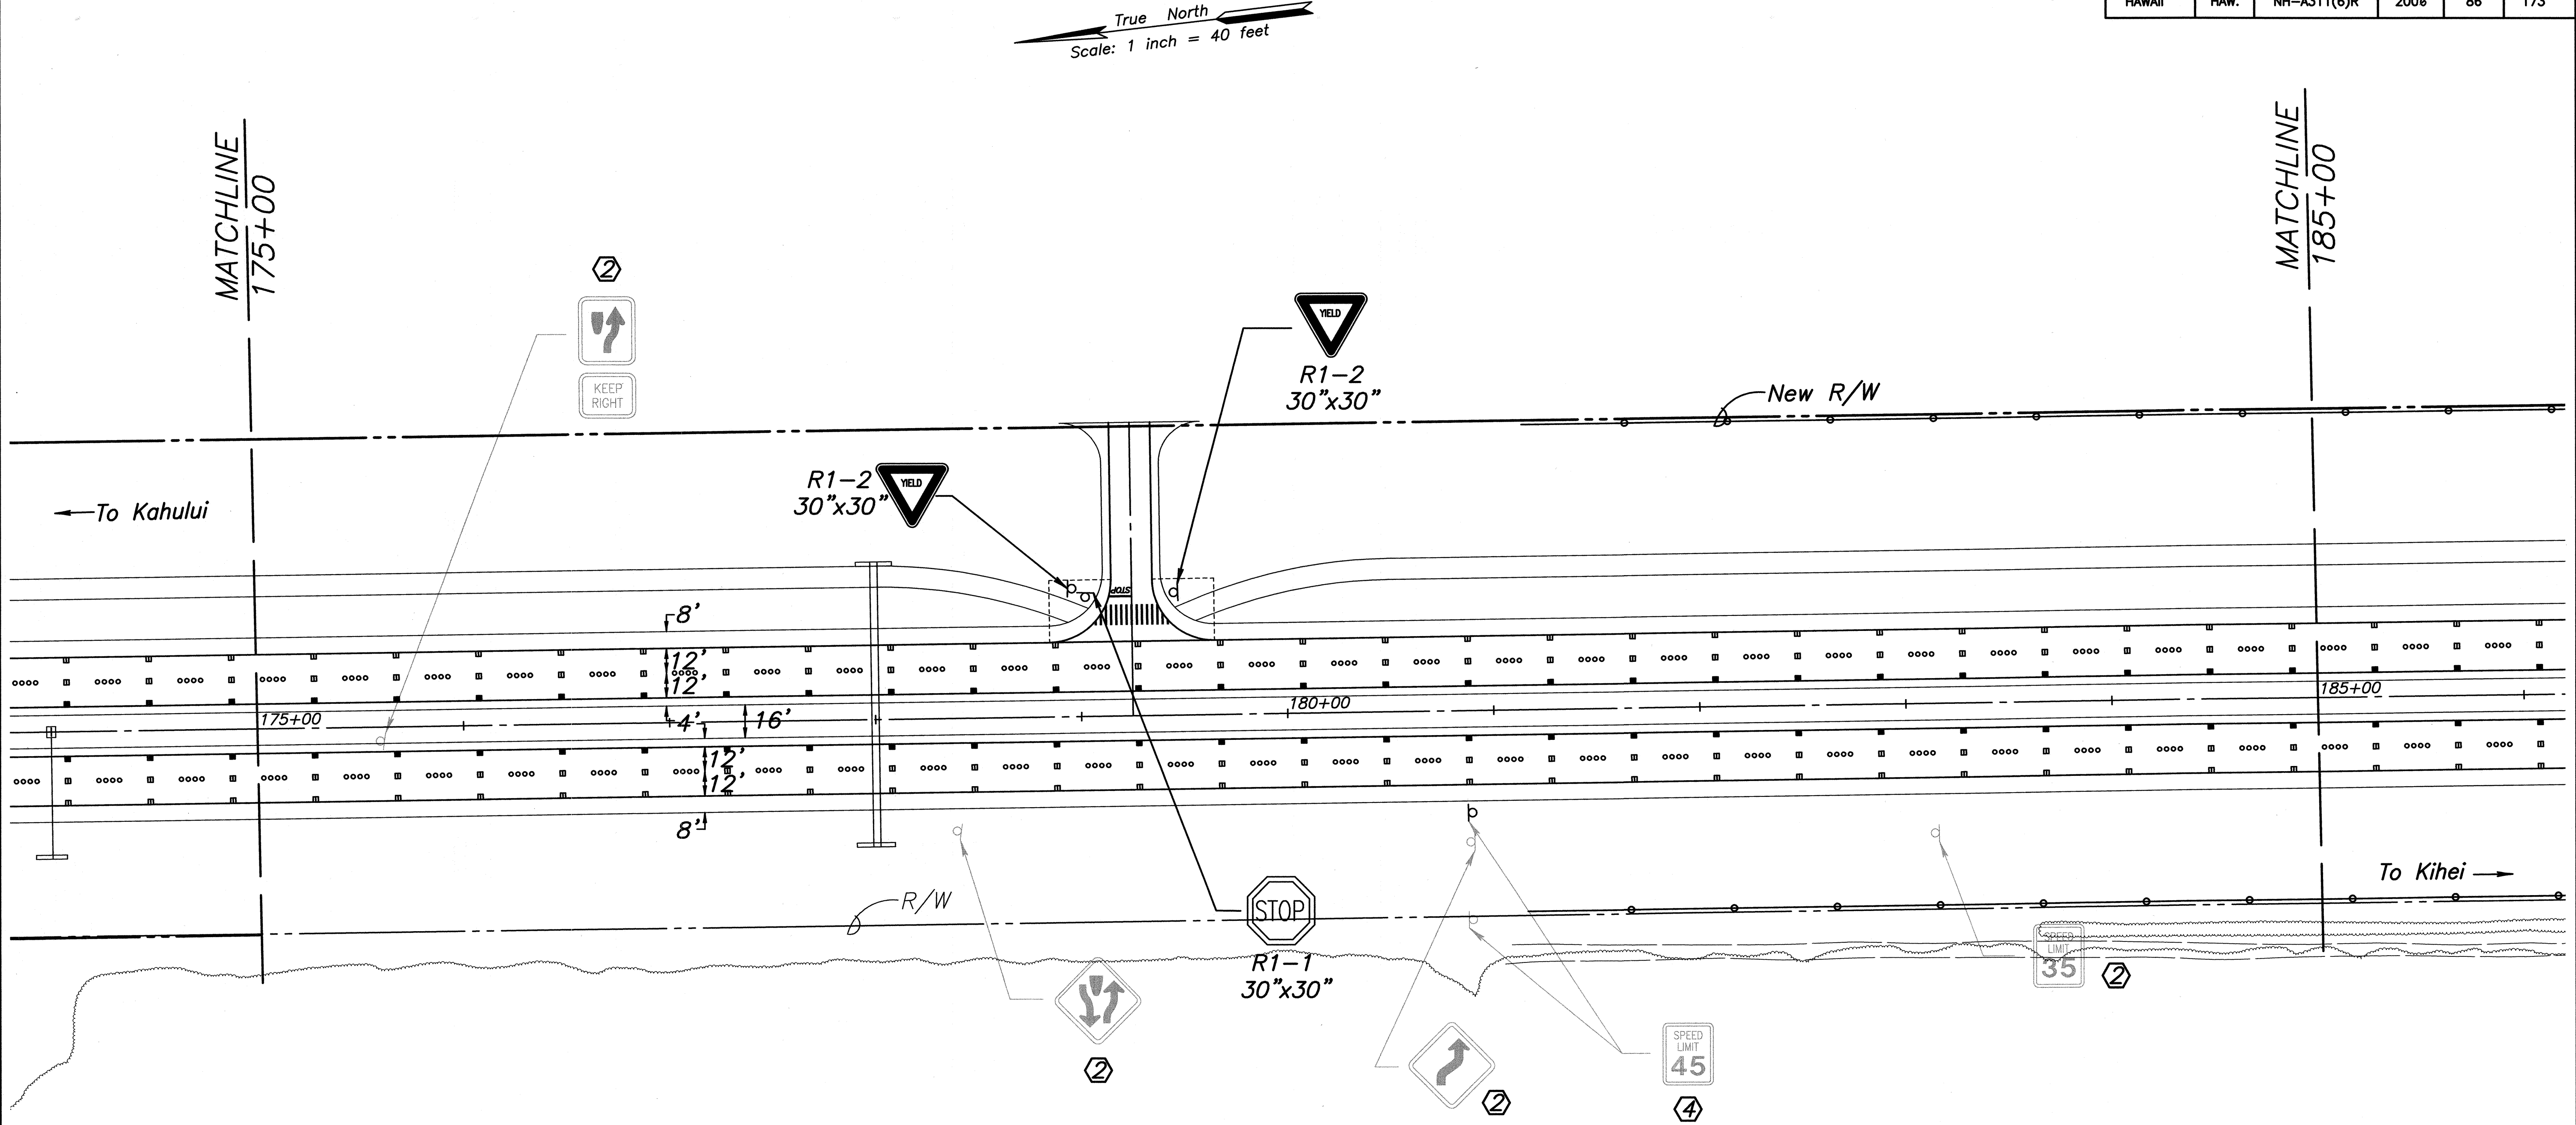

Notes:

1. Install New Sign(s) & Post(s) as shown unless otherwise specified
2. Neatly bundle signs & posts to be removed and return to Highways Kahului Baseyard
4. For Details of Signs See Shts. 84

LEGEND:

- ① Existing sign(s) & post(s) to remain
- ② Remove existing sign(s) & post(s)
- ③ Remove existing & Install New Sign(s) & Post(s)
- ④ Relocate existing sign(s) & post(s)

ORIGINAL PLAN	DATE
DESIGNED BY	
TRACED BY	
NOTE BOOK	
QUANTITIES BY	
CHECKED BY	
No.	

CLIFFORD M. ARAKAWA
LICENSED PROFESSIONAL ENGINEER
No. 1864-C
HAWAII, U.S.A.

STATE OF HAWAII
DEPARTMENT OF TRANSPORTATION
HIGHWAYS DIVISION

STRIPING AND SIGNAGE PLAN


MOKULELE HIGHWAY WIDENING

Maui Humane Society
To
Vicinity of Kolaloa Bridge
Federal - Aid Project No. NH-A311(6)R
Scale: 1"=40' Date: JUNE 2005

SHEET No. 2 OF 12 SHEETS

FED. ROAD DIST. NO.	STATE	FEDERAL - AID PROJ. NO.	FISCAL YEAR	SHEET NO.	TOTAL SHEETS
HAWAII	HAW.	NH-A311(6)R	2006	87	173

True North
Scale: 1 inch = 40 feet

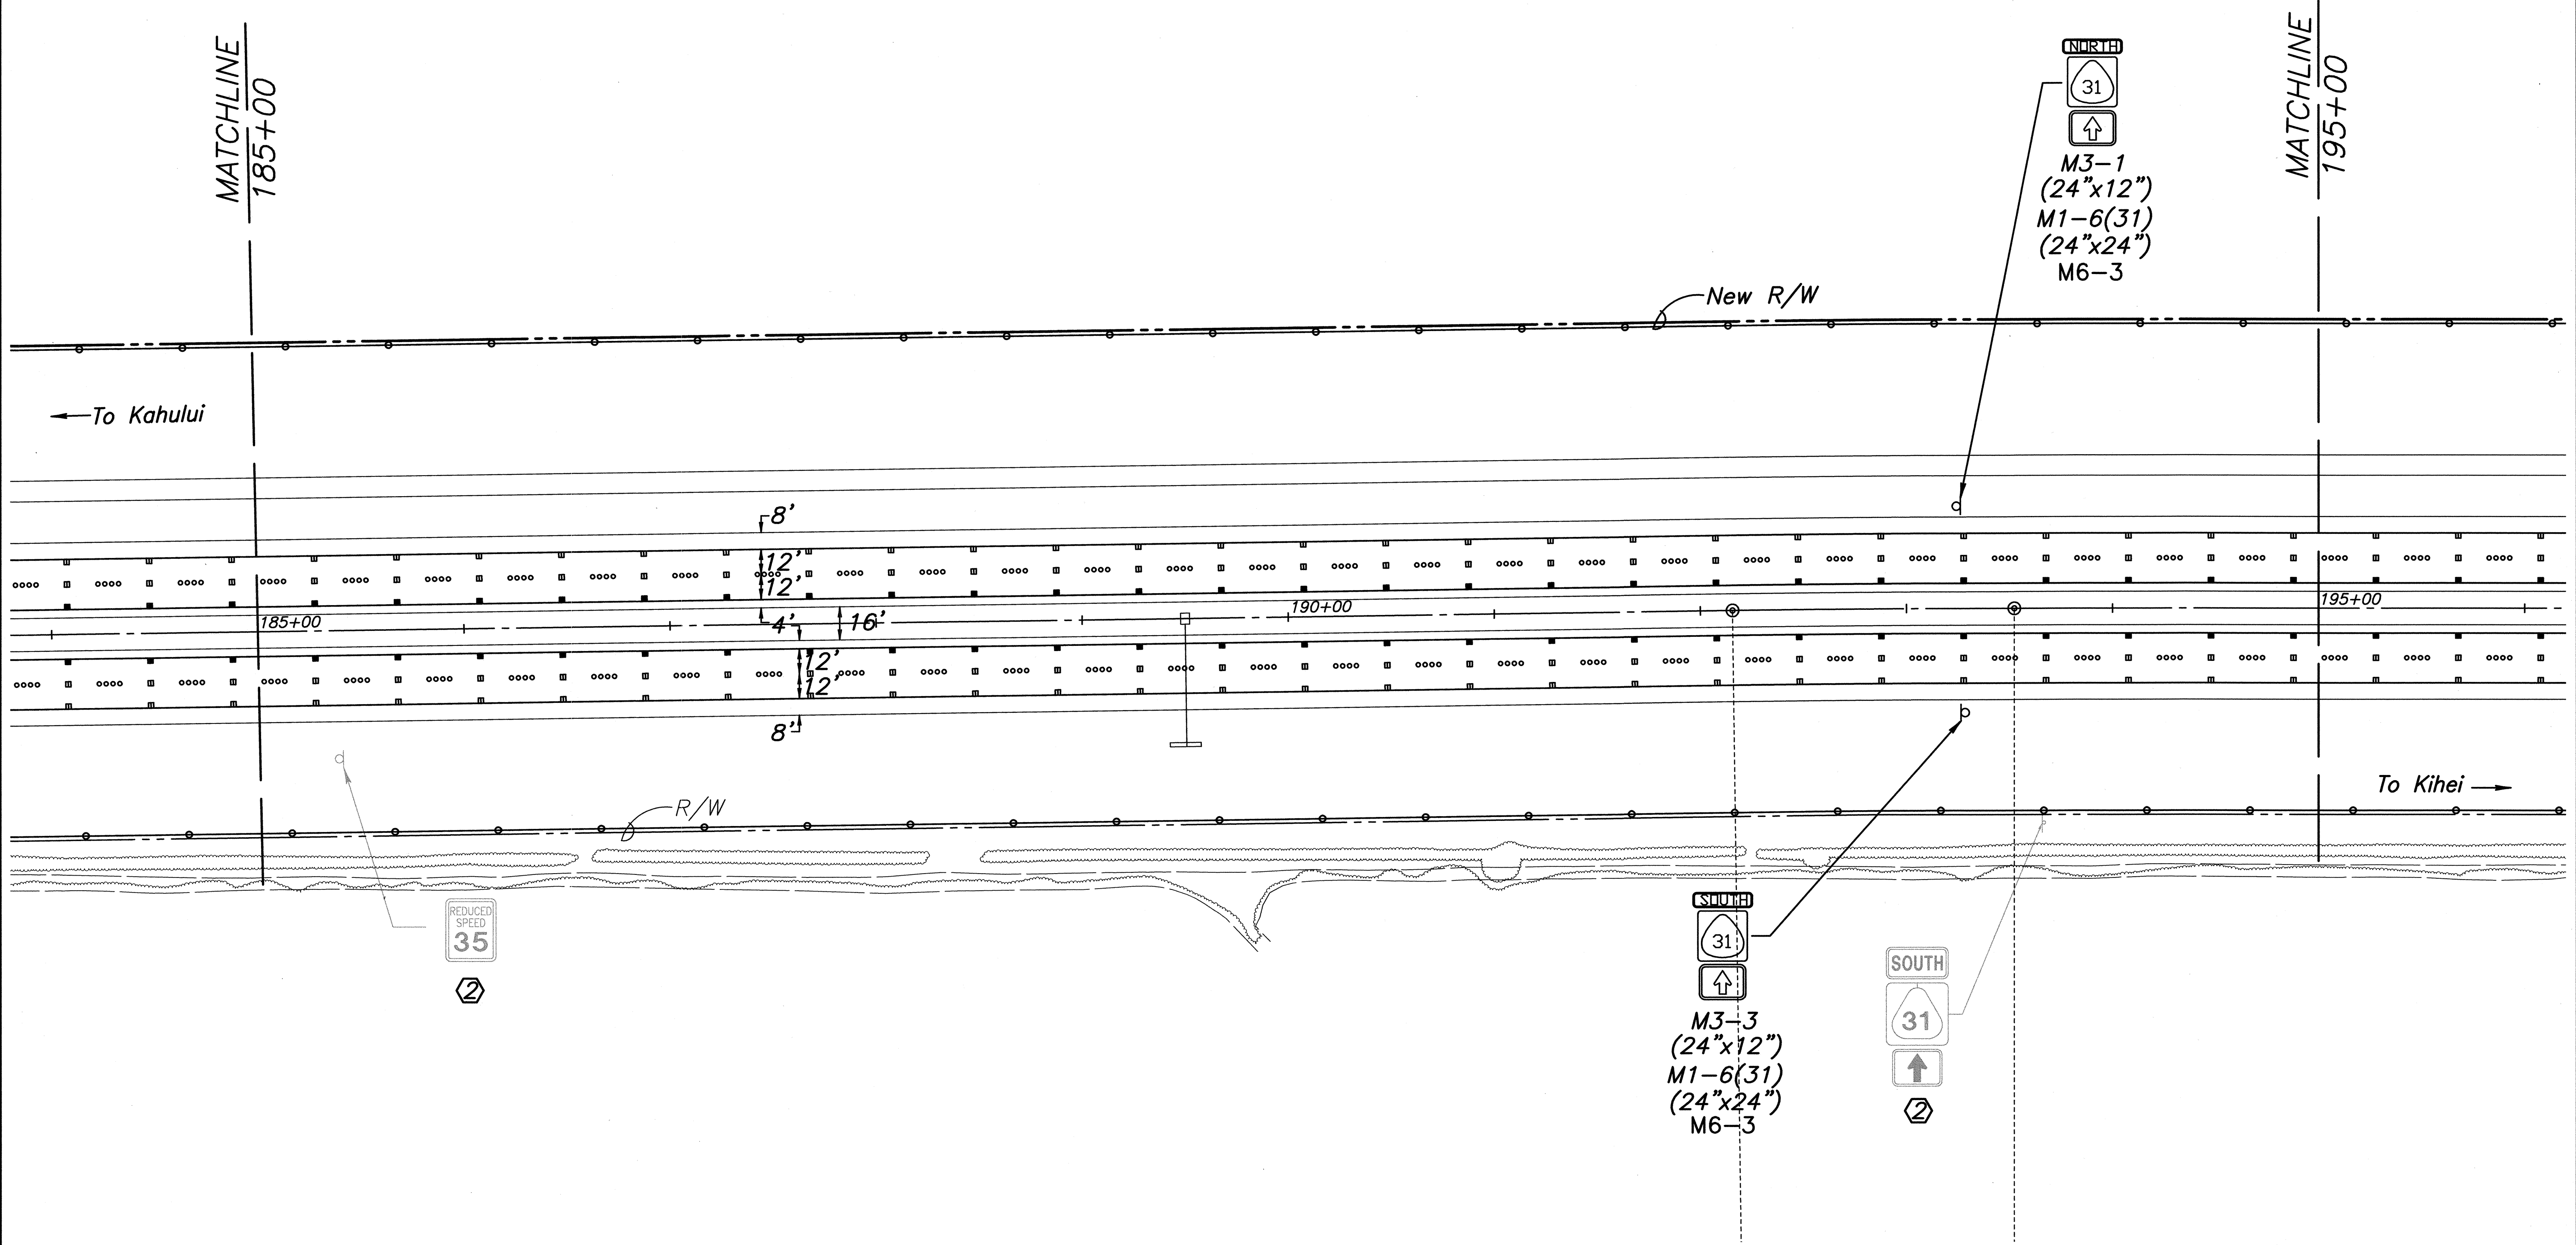

- Notes:**
1. Install New Sign(s) & Post(s) as shown unless otherwise specified
 2. Neatly bundle signs & posts to be removed and return to Highways Kahului Baseyard
 4. For Details of Signs See Shts. 84

- LEGEND:**
- ① Existing sign(s) & post(s) to remain
 - ② Remove existing sign(s) & post(s)
 - ③ Remove existing & Install New Sign(s) & Post(s)
 - ④ Relocate existing sign(s) & post(s)

ORIGINAL PLAN	SURVEY PLOTTED BY	DATE
NOTE BOOK	DRAWN BY	
QUANTITIES BY	TRACED BY	
CHECKED BY		
No.		

CLIFFORD M. ARAKAWA
LICENSED PROFESSIONAL ENGINEER
No. 1864-C
HAWAII U.S.A.

THIS WORK WAS PREPARED BY ME OR UNDER MY SUPERVISION
04/30/06
EXPIRATION DATE OF THE LICENSE

STATE OF HAWAII
DEPARTMENT OF TRANSPORTATION
HIGHWAYS DIVISION

STRIPING AND SIGNAGE PLAN


MOKULELE HIGHWAY WIDENING

Maui Humane Society
To
Vicinity of Kolaloa Bridge
Federal - Aid Project No. NH-A311(6)R
Scale: 1"=40' Date: JUNE 2005

SHEET No. 3 OF 12 SHEETS

FED. ROAD DIST. NO.	STATE	FEDERAL - AID PROJ. NO.	FISCAL YEAR	SHEET NO.	TOTAL SHEETS
HAWAII	HAW.	NH-A311(6)R	2006	88	173

True North
Scale: 1 inch = 40 feet

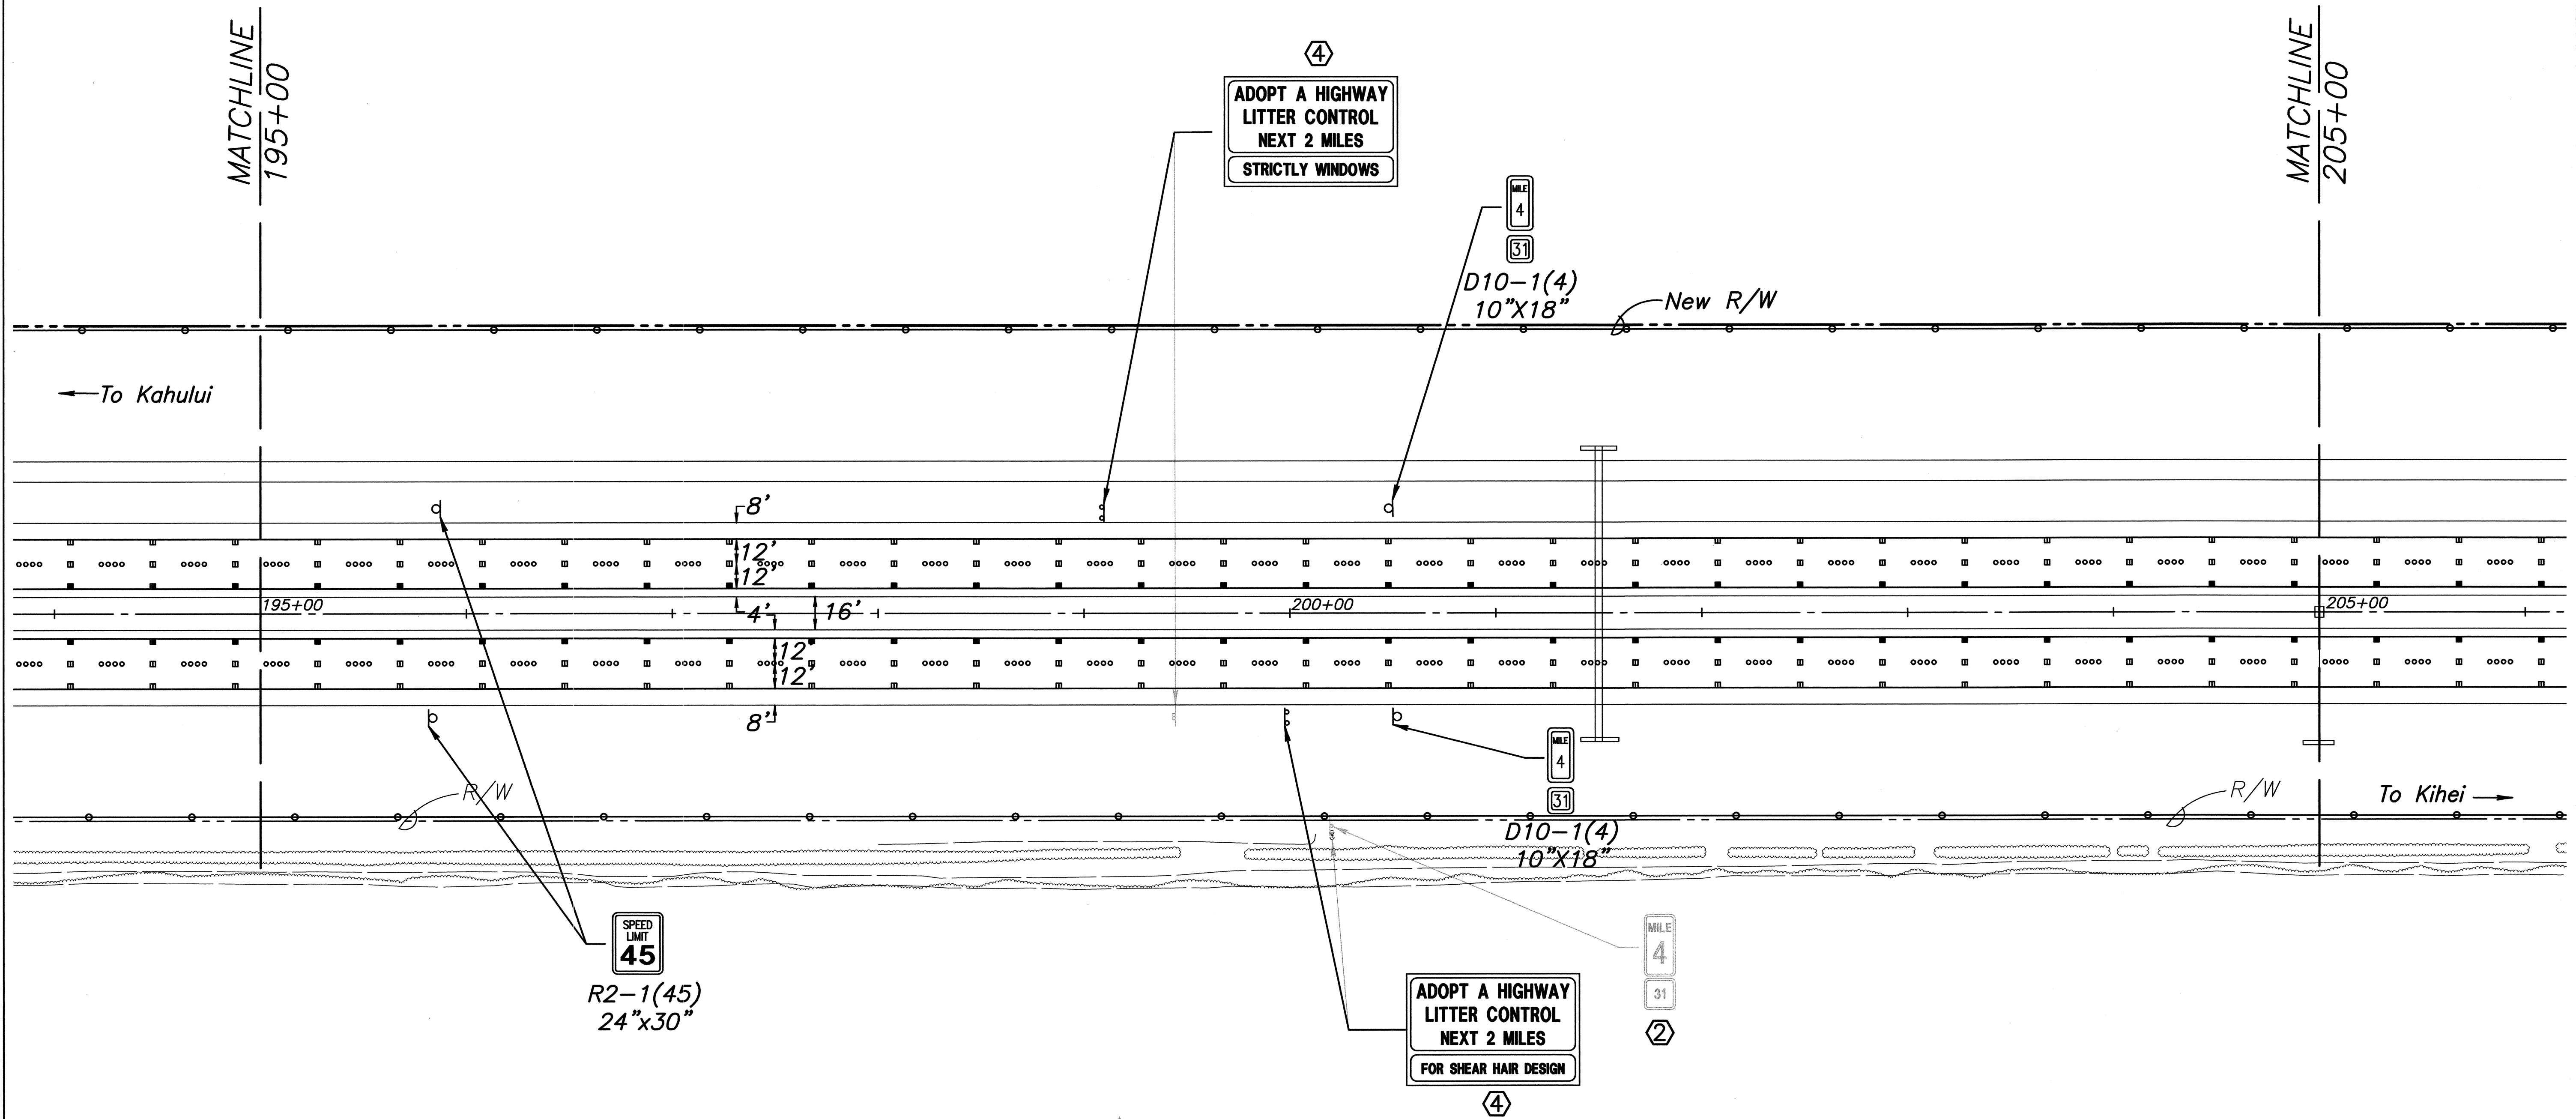

Notes:

1. Install New Sign(s) & Post(s) as shown unless otherwise specified
2. Neatly bundle signs & posts to be removed and return to Highways Kahului Baseyard
4. For Details of Signs See Shts. 84

LEGEND:

- ① Existing sign(s) & post(s) to remain
- ② Remove existing sign(s) & post(s)
- ③ Remove existing & Install New Sign(s) & Post(s)
- ④ Relocate existing sign(s) & post(s)

SURVEY PLOTTED BY	DATE
DESIGNED BY	
TRACED BY	
NOTE BOOK	
DESIGNED BY	
QUANTITIES BY	
CHECKED BY	
No.	

CLIFFORD M. ARAKAWA
LICENSED PROFESSIONAL ENGINEER
No. 1864-C
HAWAII U.S.A.

STATE OF HAWAII
DEPARTMENT OF TRANSPORTATION
HIGHWAYS DIVISION

STRIPING AND SIGNAGE PLAN

MOKULELE HIGHWAY WIDENING


Mauī Humane Society
To
Vicinity of Kolaloa Bridge
Federal - Aid Project No. NH-A311(6)R
Scale: 1"=40' Date: JUNE 2005

04/30/06
EXPIRATION DATE OF THE LICENSE

SHEET No. 4 OF 12 SHEETS

FED. ROAD DIST. NO.	STATE	FEDERAL -- AID PROJ. NO.	FISCAL YEAR	SHEET NO.	TOTAL SHEETS
HAWAII	HAW.	NH-A311(6)R	2006	89	173

True North
Scale: 1 inch = 40 feet

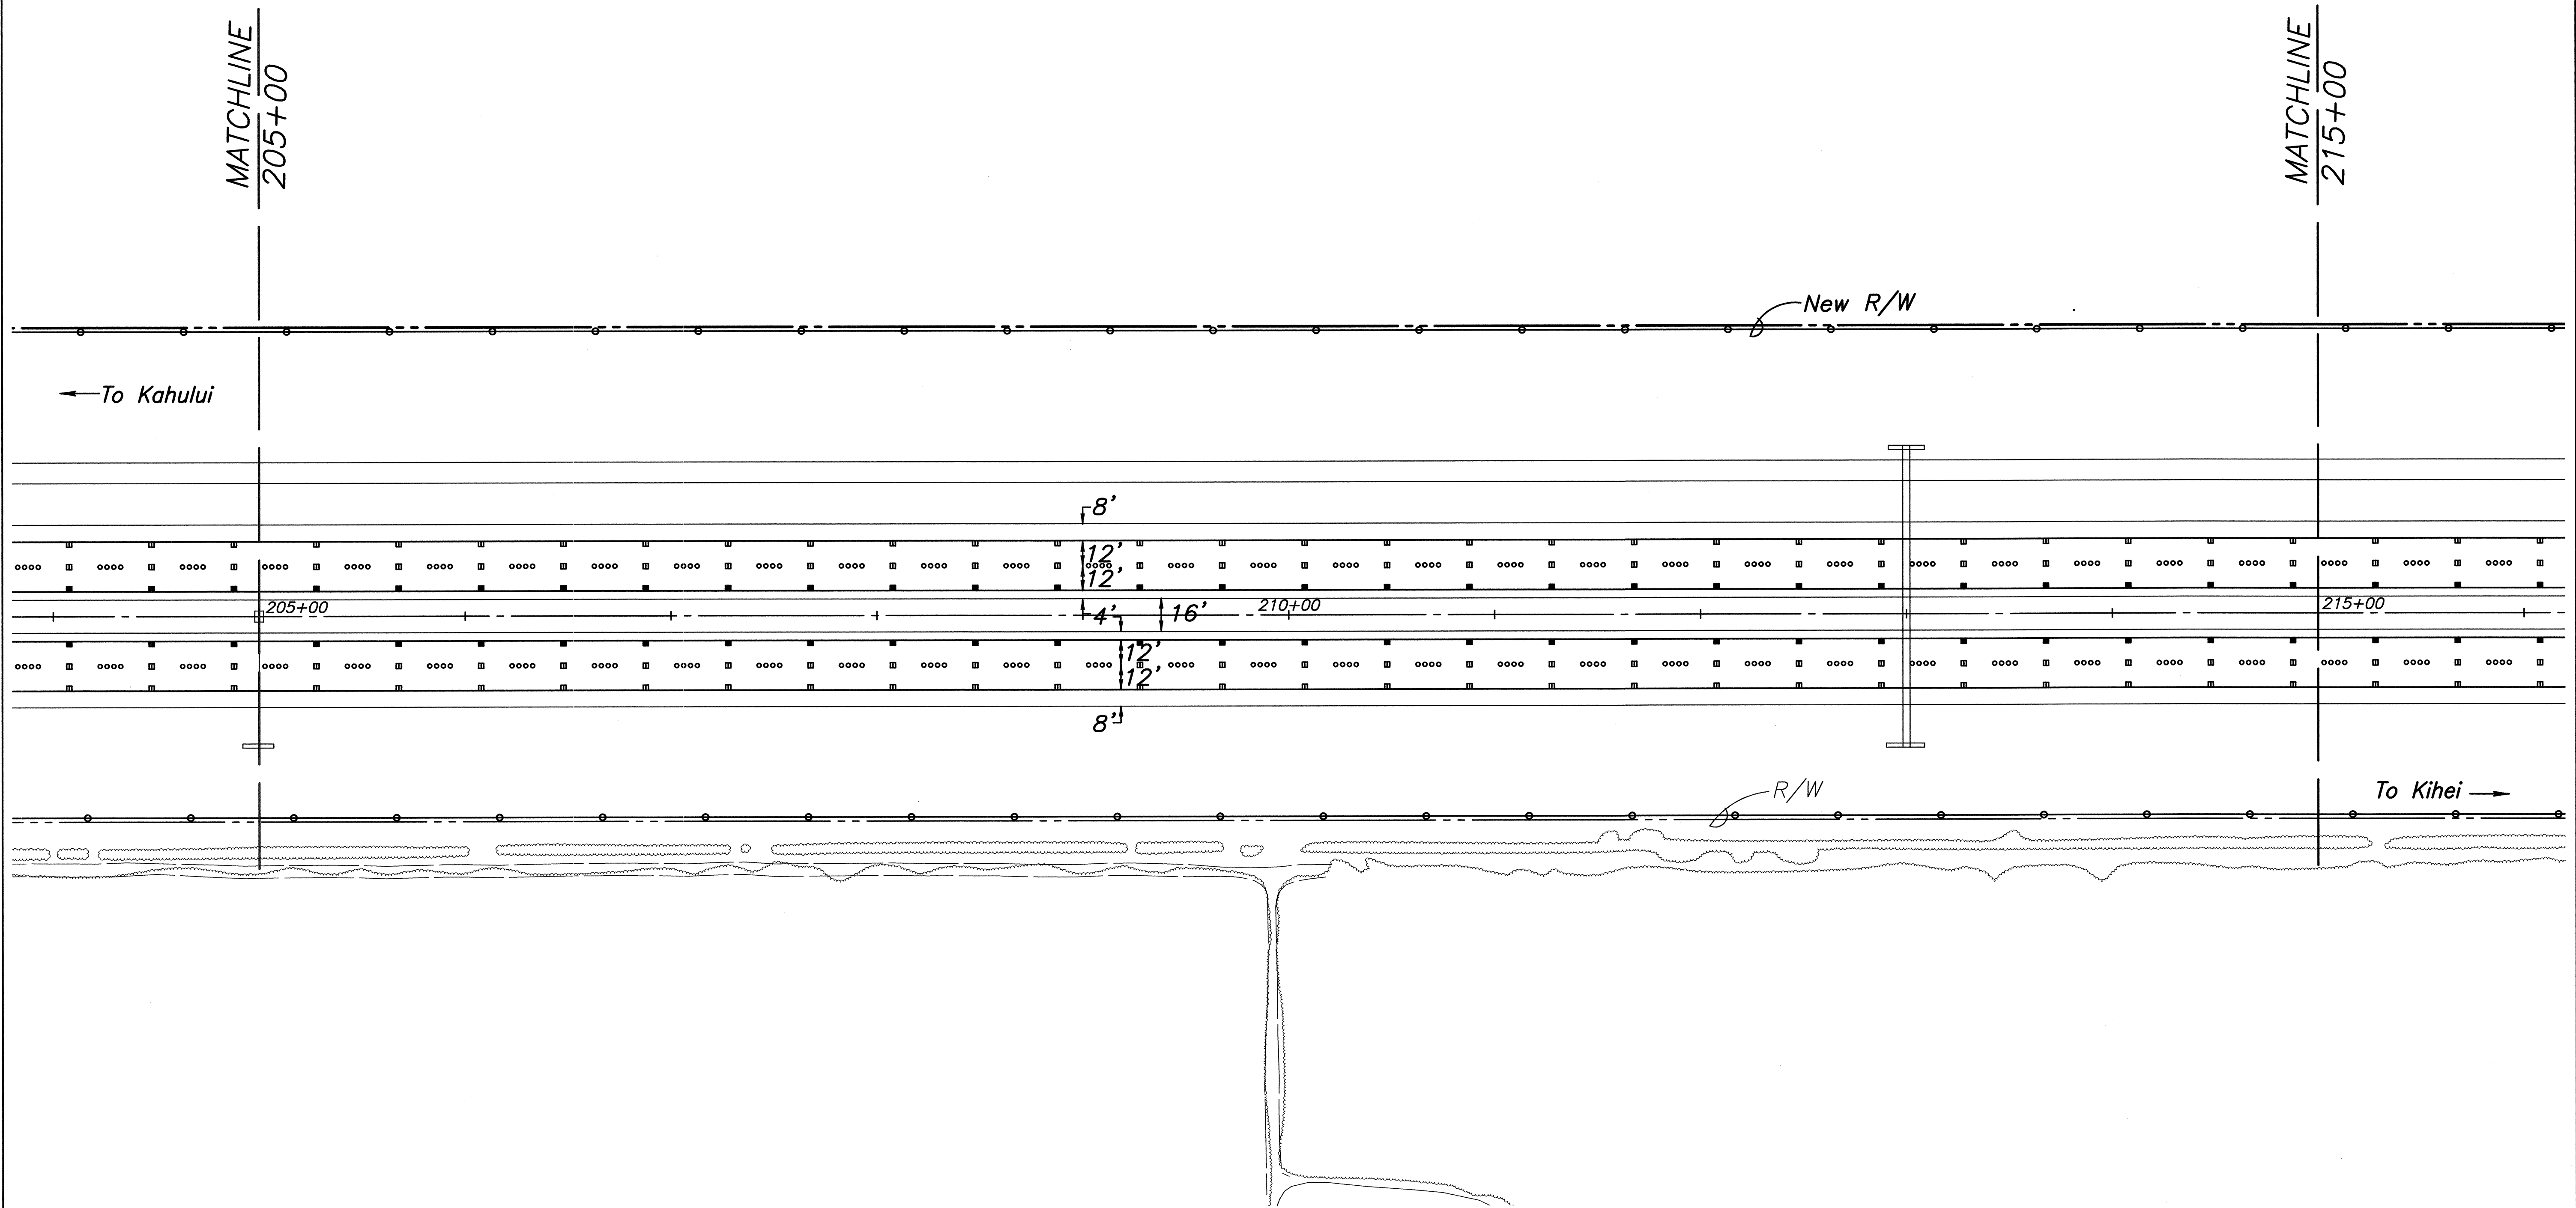


Notes:

1. Install New Sign(s) & Post(s) as shown unless otherwise specified
2. Neatly bundle signs & posts to be removed and return to Highways Kahului Baseyard
4. For Details of Signs See Shts. 84

LEGEND:


- ① Existing sign(s) & post(s) to remain
- ② Remove existing sign(s) & post(s)
- ③ Remove existing & Install New Sign(s) & Post(s)
- ④ Relocate existing sign(s) & post(s)

ORIGINAL PLAN	SURVEY PLOTTED BY	DATE
NOTE BOOK	DRAWN BY	
DESIGNED BY	TRACED BY	
QUANTITIES BY	CHECKED BY	
No.		

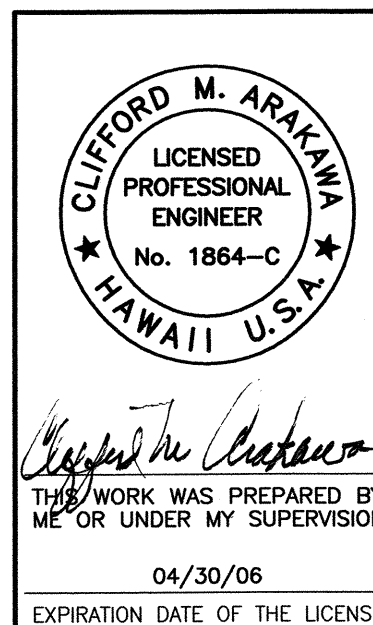

STATE OF HAWAII DEPARTMENT OF TRANSPORTATION HIGHWAYS DIVISION
STRIPING AND SIGNAGE PLAN
MOKULELE HIGHWAY WIDENING
Maui Humane Society To Vicinity of Kolaloa Bridge Federal - Aid Project No. NH-A311(6)R Scale: 1"=40' Date: JUNE 2005
SHEET No. 5 OF 12 SHEETS

FED. ROAD DIST. NO.	STATE	FEDERAL - AID PROJ. NO.	FISCAL YEAR	SHEET NO.	TOTAL SHEETS
HAWAII	HAW.	NH-A311(6)R	2006	92	173

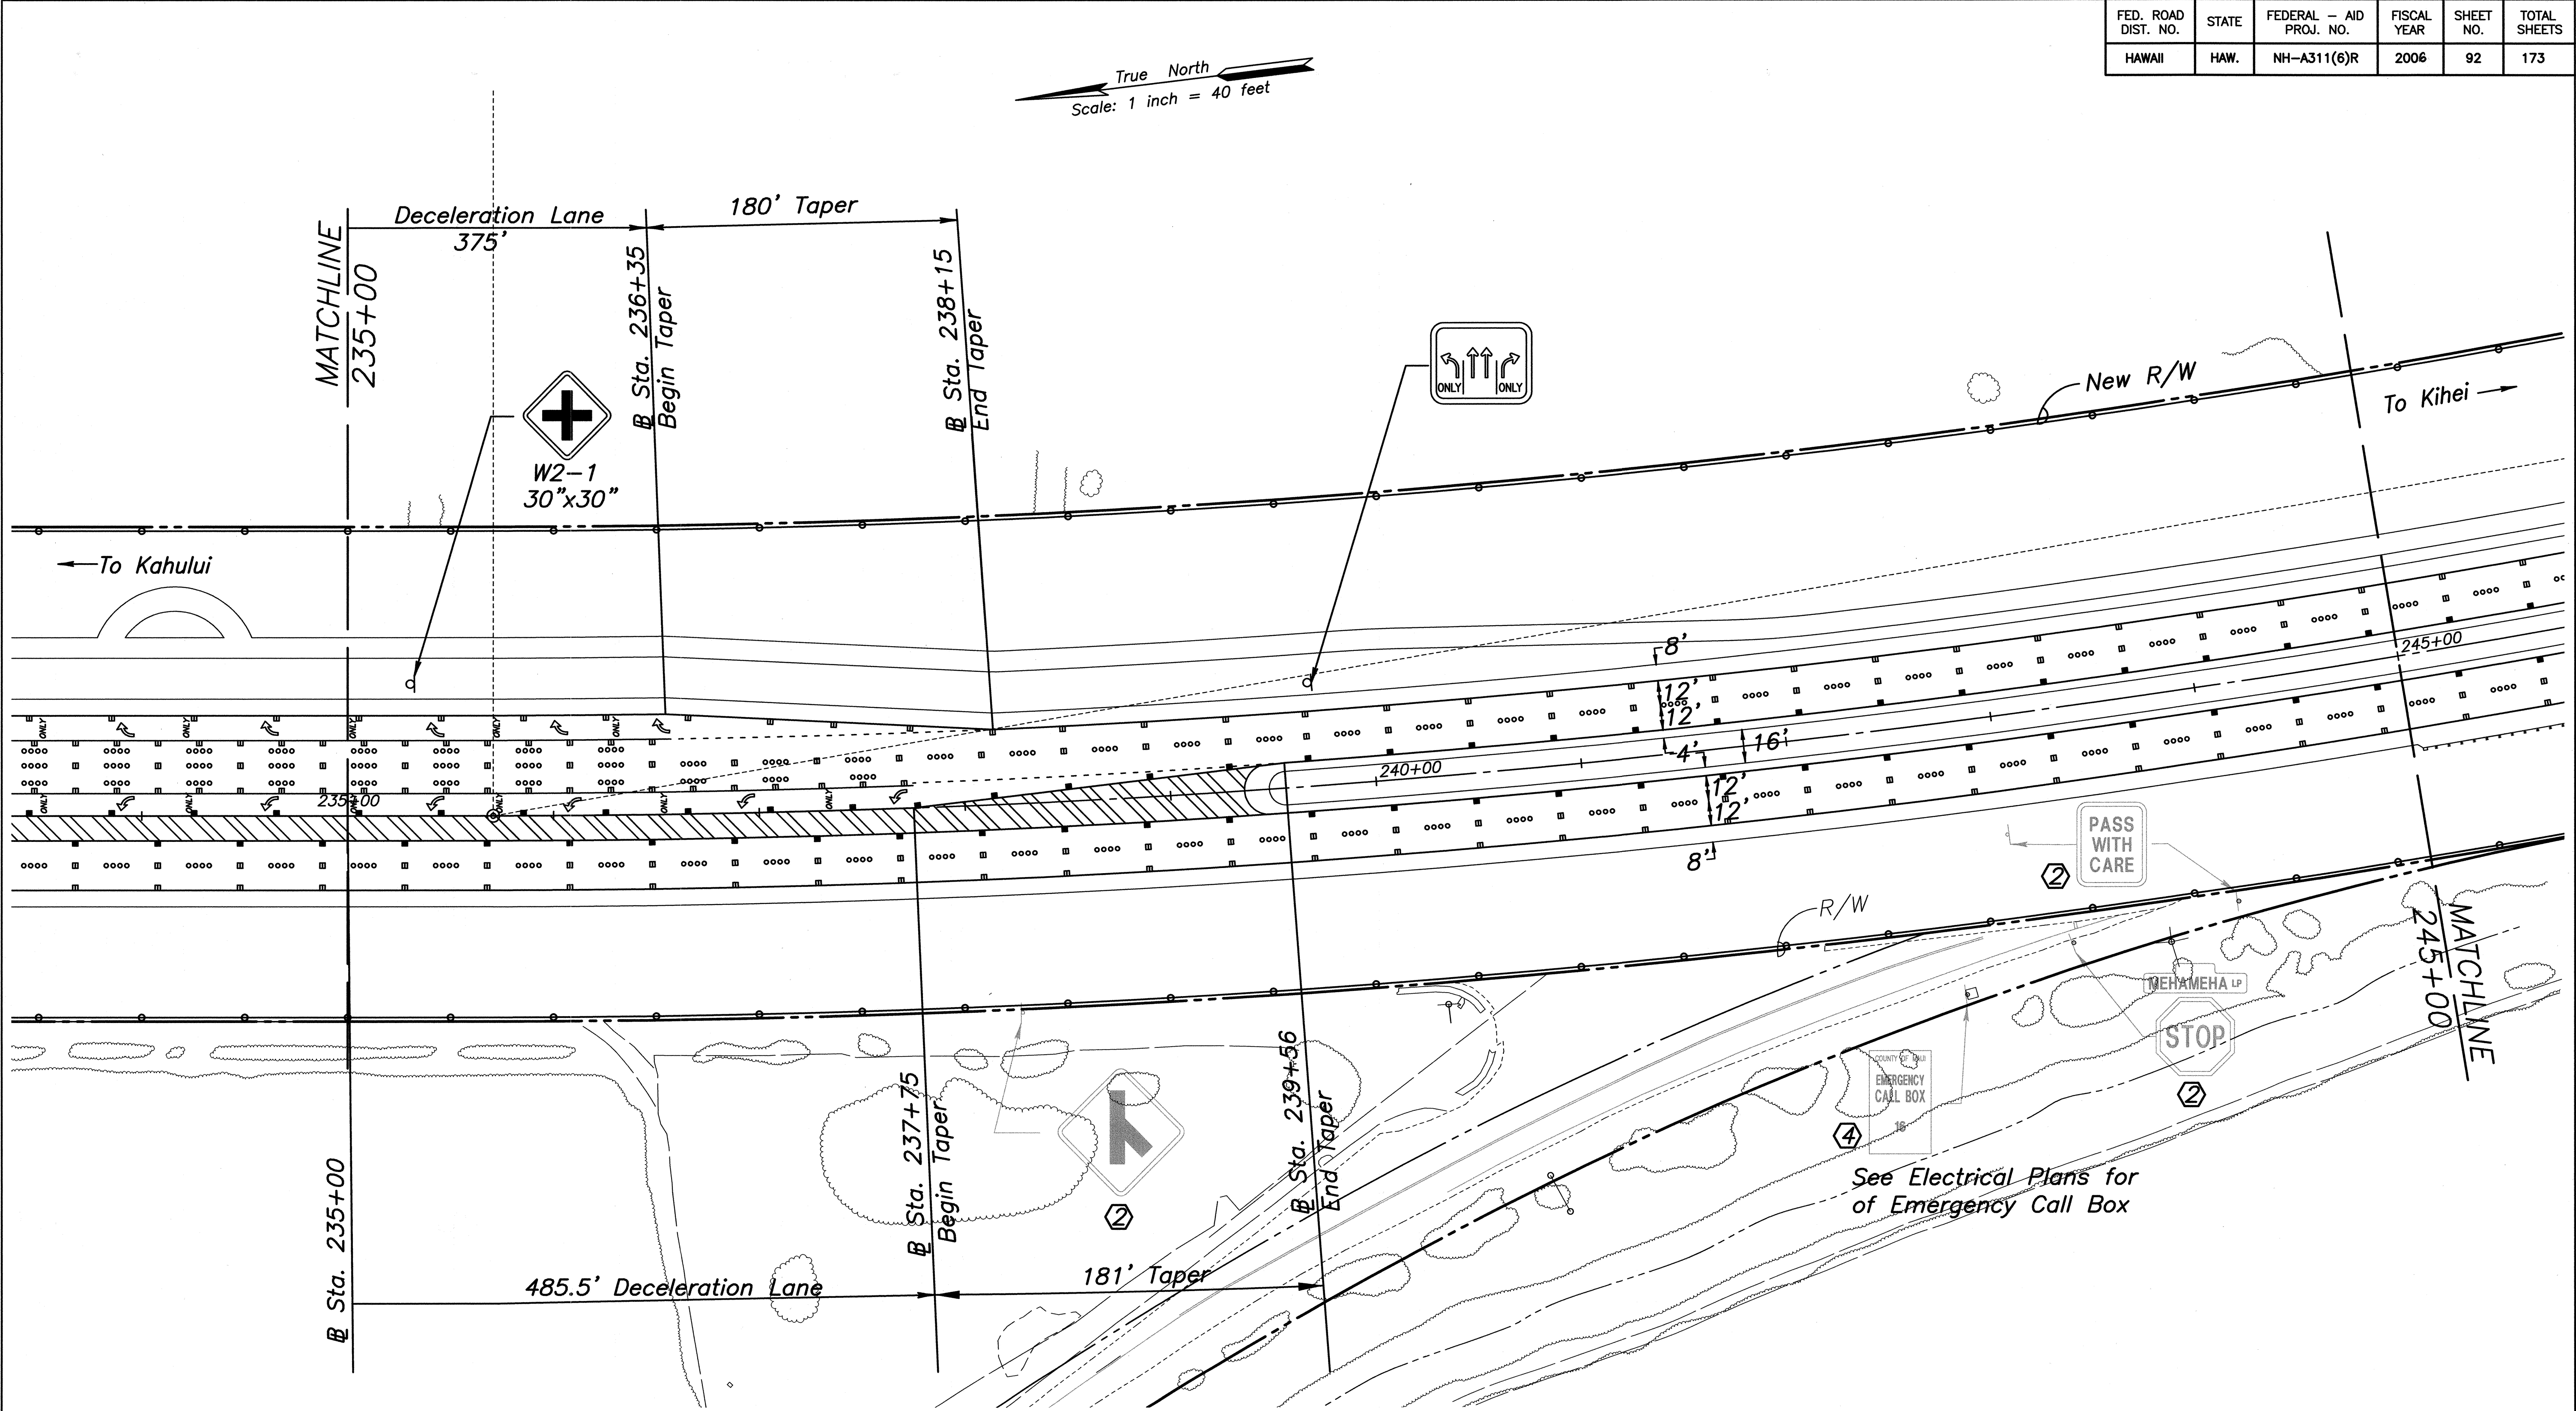

Notes:

1. Install New Sign(s) & Post(s) as shown unless otherwise specified
2. Neatly bundle signs & posts to be removed and return to Highways Kahului Baseyard
4. For Details of Signs See Shts. 84

LEGEND:

- ① Existing sign(s) & post(s) to remain
- ② Remove existing sign(s) & post(s)
- ③ Remove existing & Install New Sign(s) & Post(s)
- ④ Relocate existing sign(s) & post(s)

ORIGINAL PLAN	SURVEY PLOTTED BY	DATE
	DESIGNED BY	
	NOTED BY	
	CHECKED BY	

No.

CLIFFORD M. ARAKAWA
LICENSED PROFESSIONAL ENGINEER
No. 1864-C
HAWAII, U.S.A.

STATE OF HAWAII
DEPARTMENT OF TRANSPORTATION
HIGHWAYS DIVISION

STRIPING AND SIGNAGE PLAN


MOKULELE HIGHWAY WIDENING

Mauī Humane Society
To
Vicinity of Kolaloa Bridge
Federal - Aid Project No. NH-A311(6)R
Scale: 1"=40' Date: JUNE 2005

SHEET No. 8 OF 22 SHEETS

FED. ROAD DIST. NO.	STATE	FEDERAL - AID PROJ. NO.	FISCAL YEAR	SHEET NO.	TOTAL SHEETS
HAWAII	HAW.	NH-A311(6)R	2006	93	173

True North
Scale: 1 inch = 40 feet

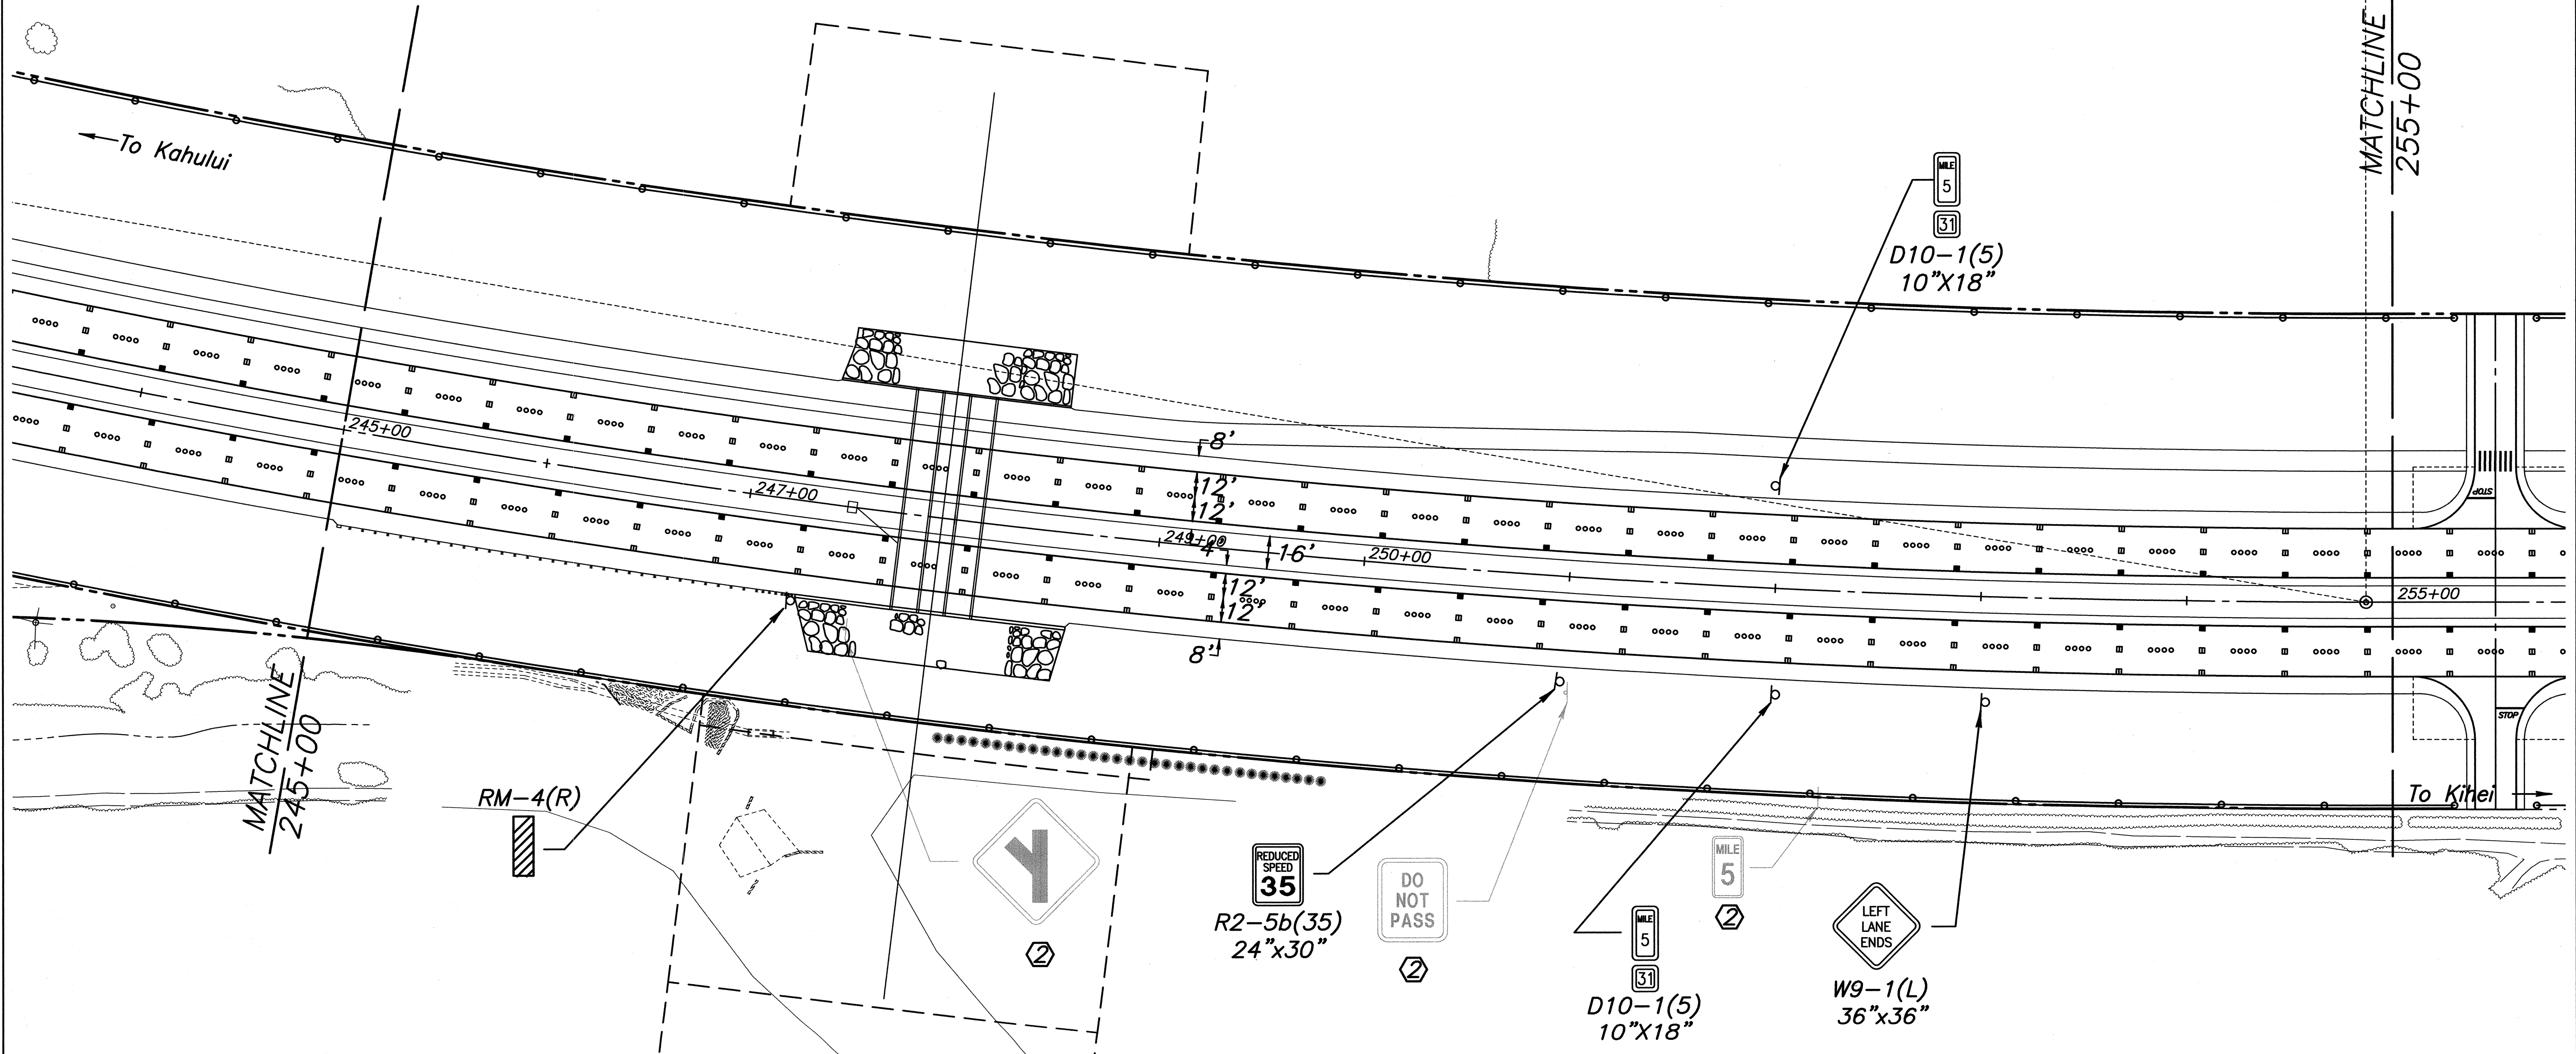

- Notes:**
1. Install New Sign(s) & Post(s) as shown unless otherwise specified
 2. Neatly bundle signs & posts to be removed and return to Highways Kahului Baseyard
 4. For Details of Signs See Shts. 84

- LEGEND:**
- ① Existing sign(s) & post(s) to remain
 - ② Remove existing sign(s) & post(s)
 - ③ Remove existing & Install New Sign(s) & Post(s)
 - ④ Relocate existing sign(s) & post(s)

ORIGINAL PLAN	DATE
DRAWN BY	
TRACED BY	
DESIGNED BY	
QUANTITIES BY	
CHECKED BY	
No.	

CLIFFORD M. ARAKAWA
LICENSED PROFESSIONAL ENGINEER
No. 1864-C
HAWAII, U.S.A.

THIS WORK WAS PREPARED BY ME OR UNDER MY SUPERVISION
04/30/06
EXPIRATION DATE OF THE LICENSE

STATE OF HAWAII
DEPARTMENT OF TRANSPORTATION
HIGHWAYS DIVISION


STRIPING AND SIGNAGE PLAN

MOKULELE HIGHWAY WIDENING

Maui Humane Society
To
Vicinity of Kolaloa Bridge
Federal - Aid Project No. NH-A311(6)R
Scale: 1"=40' Date: JUNE 2005

SHEET No. 9 OF 13 SHEETS

FED. ROAD DIST. NO.	STATE	FEDERAL - AID PROJ. NO.	FISCAL YEAR	SHEET NO.	TOTAL SHEETS
HAWAII	HAW.	NH-A311(6)R	2006	94	173

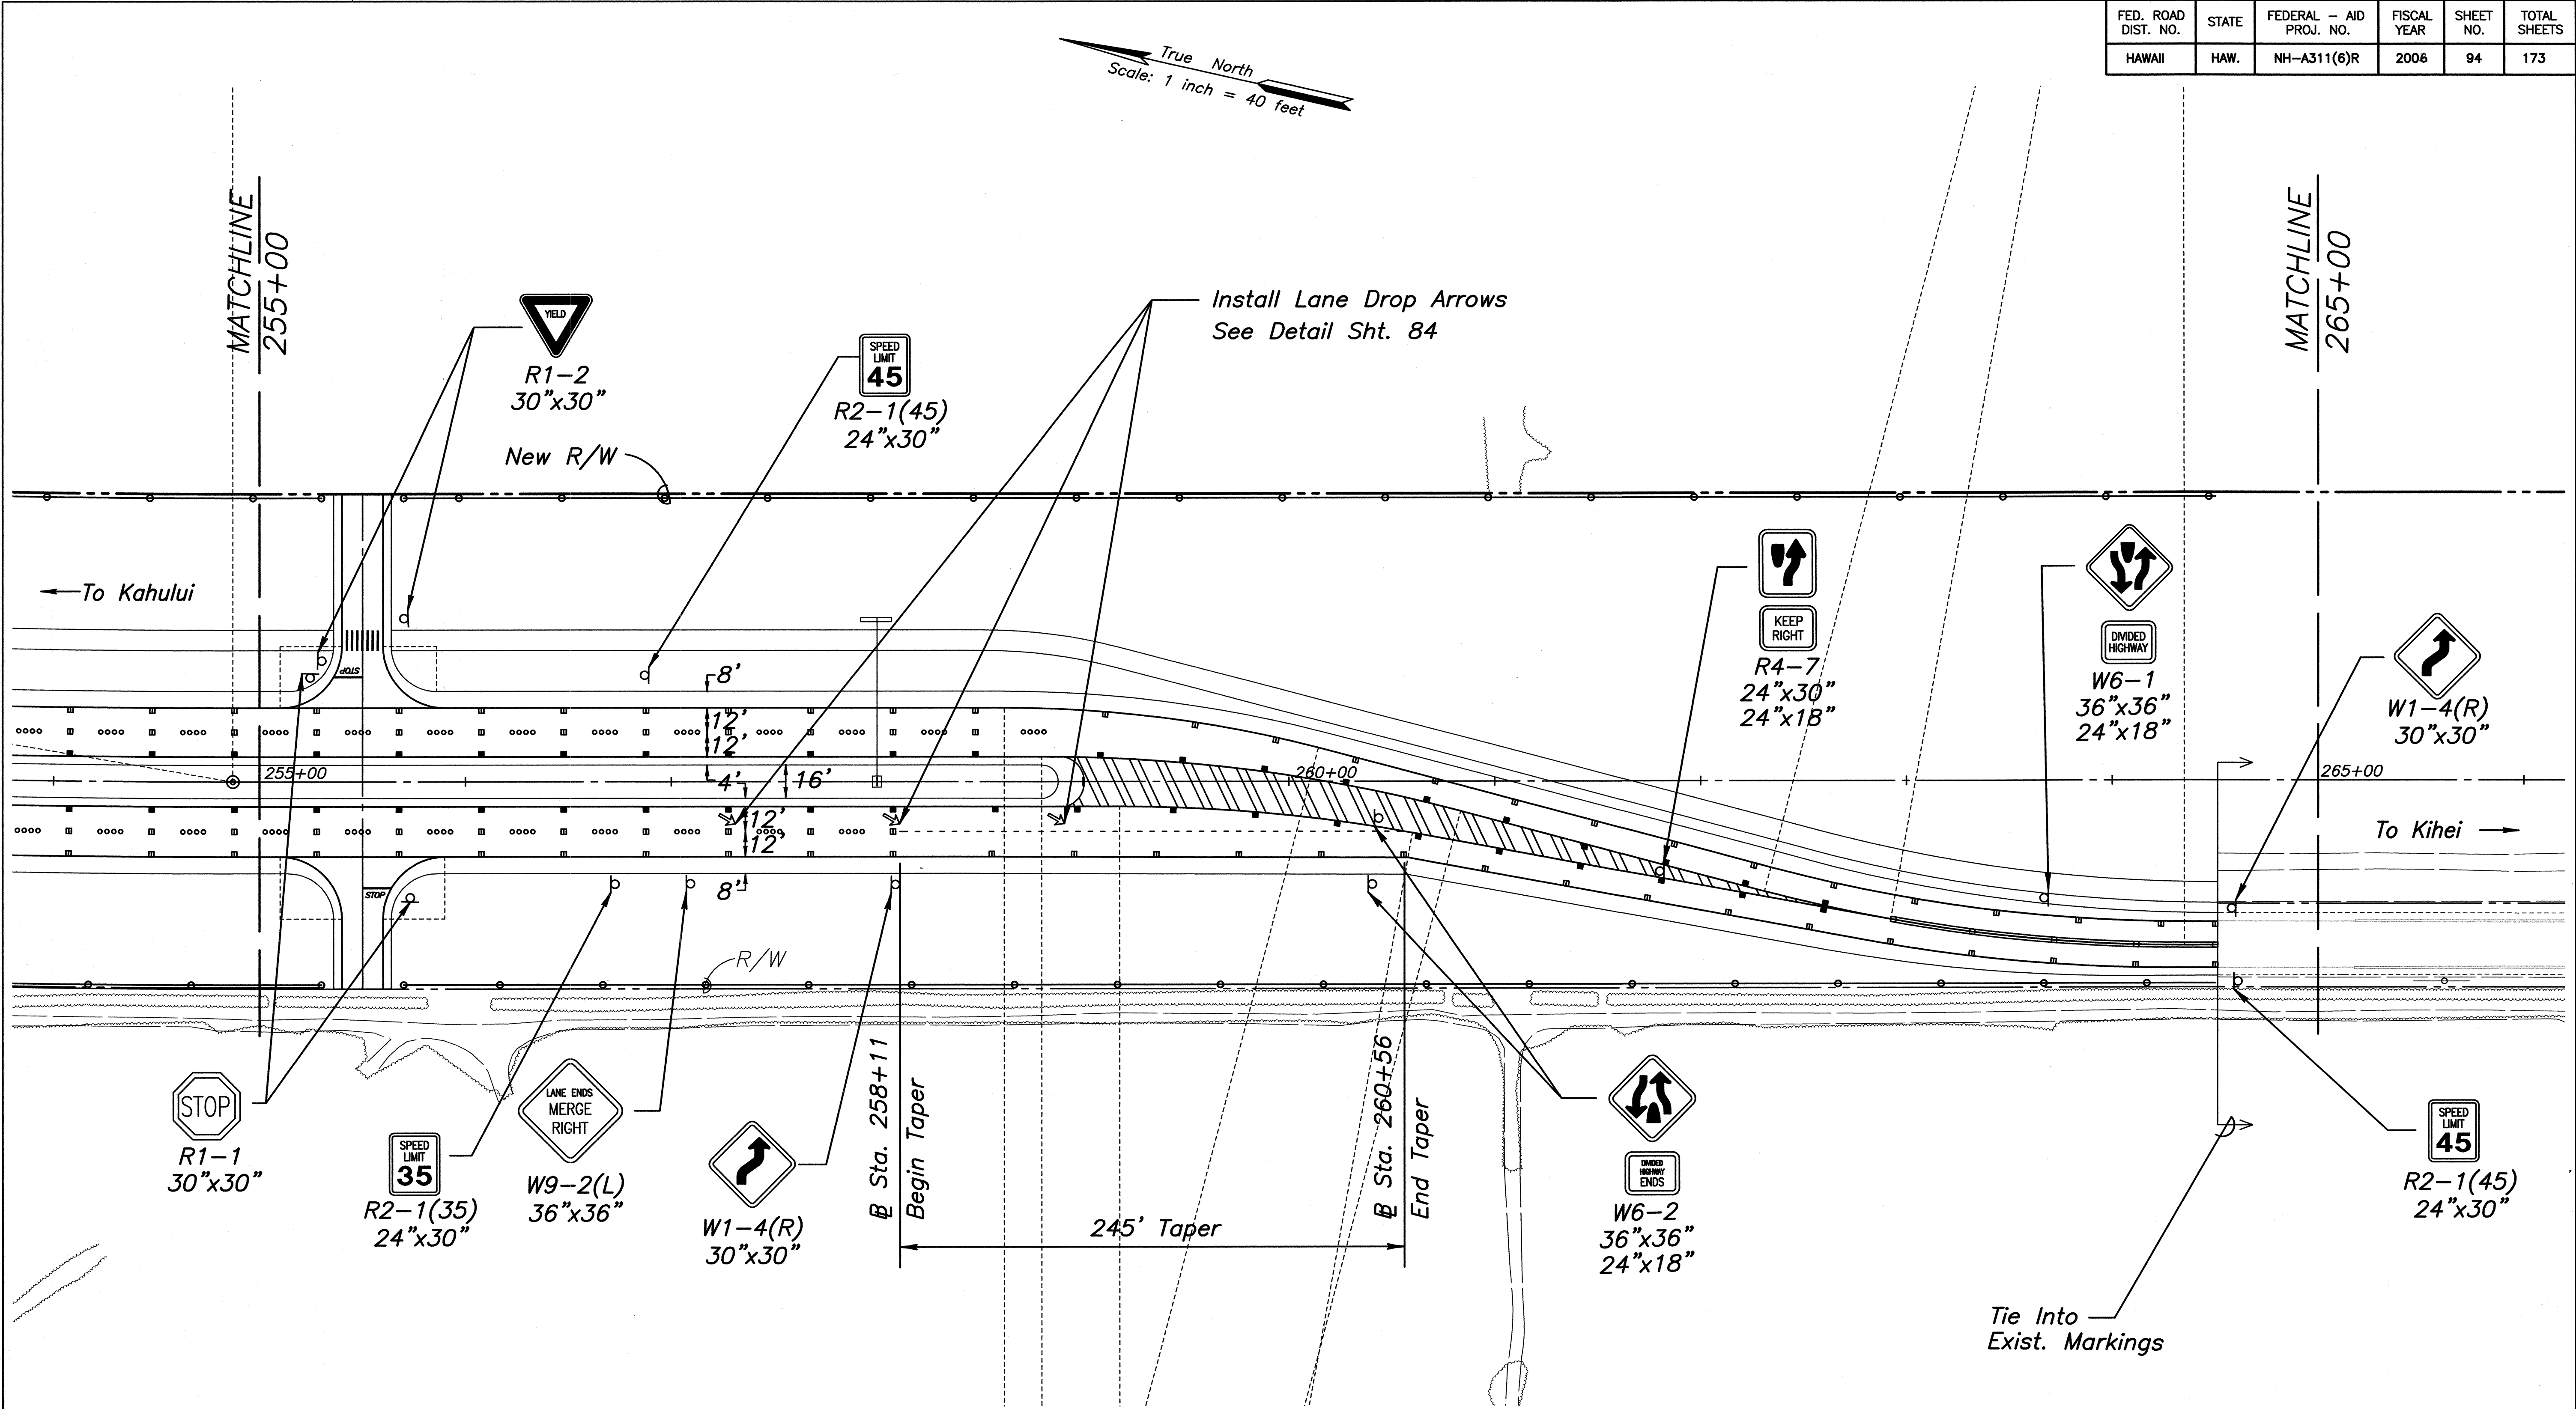

- Notes:**
1. Install New Sign(s) & Post(s) as shown unless otherwise specified
 2. Neatly bundle signs & posts to be removed and return to Highways Kahului Baseyard
 4. For Details of Signs See Shts. 84

- LEGEND:**
- ① Existing sign(s) & post(s) to remain
 - ② Remove existing sign(s) & post(s)
 - ③ Remove existing & Install New Sign(s) & Post(s)
 - ④ Relocate existing sign(s) & post(s)

ORIGINAL PLAN NOTE BOOK No.	SURVEY PLOTTED BY	DATE
	DESIGNED BY	
	CHECKED BY	

CLIFFORD M. ARAKAWA
LICENSED PROFESSIONAL ENGINEER
No. 1864-C
HAWAII U.S.A.

Clifford M. Arakawa
THIS WORK WAS PREPARED BY ME OR UNDER MY SUPERVISION
04/30/06
EXPIRATION DATE OF THE LICENSE


STATE OF HAWAII
DEPARTMENT OF TRANSPORTATION
HIGHWAYS DIVISION

STRIPING AND SIGNAGE PLAN

MOKULELE HIGHWAY WIDENING
Maui Humane Society
To
Vicinity of Kolaloa Bridge
Federal - Aid Project No. NH-A311(6)R
Scale: 1"=40' Date: JUNE 2005

SHEET No. 10 OF 12 SHEETS

FED. ROAD DIST. NO.	STATE	FEDERAL - AID PROJ. NO.	FISCAL YEAR	SHEET NO.	TOTAL SHEETS
HAWAII	HAW.	NH-A311(6)R	2006	95	173

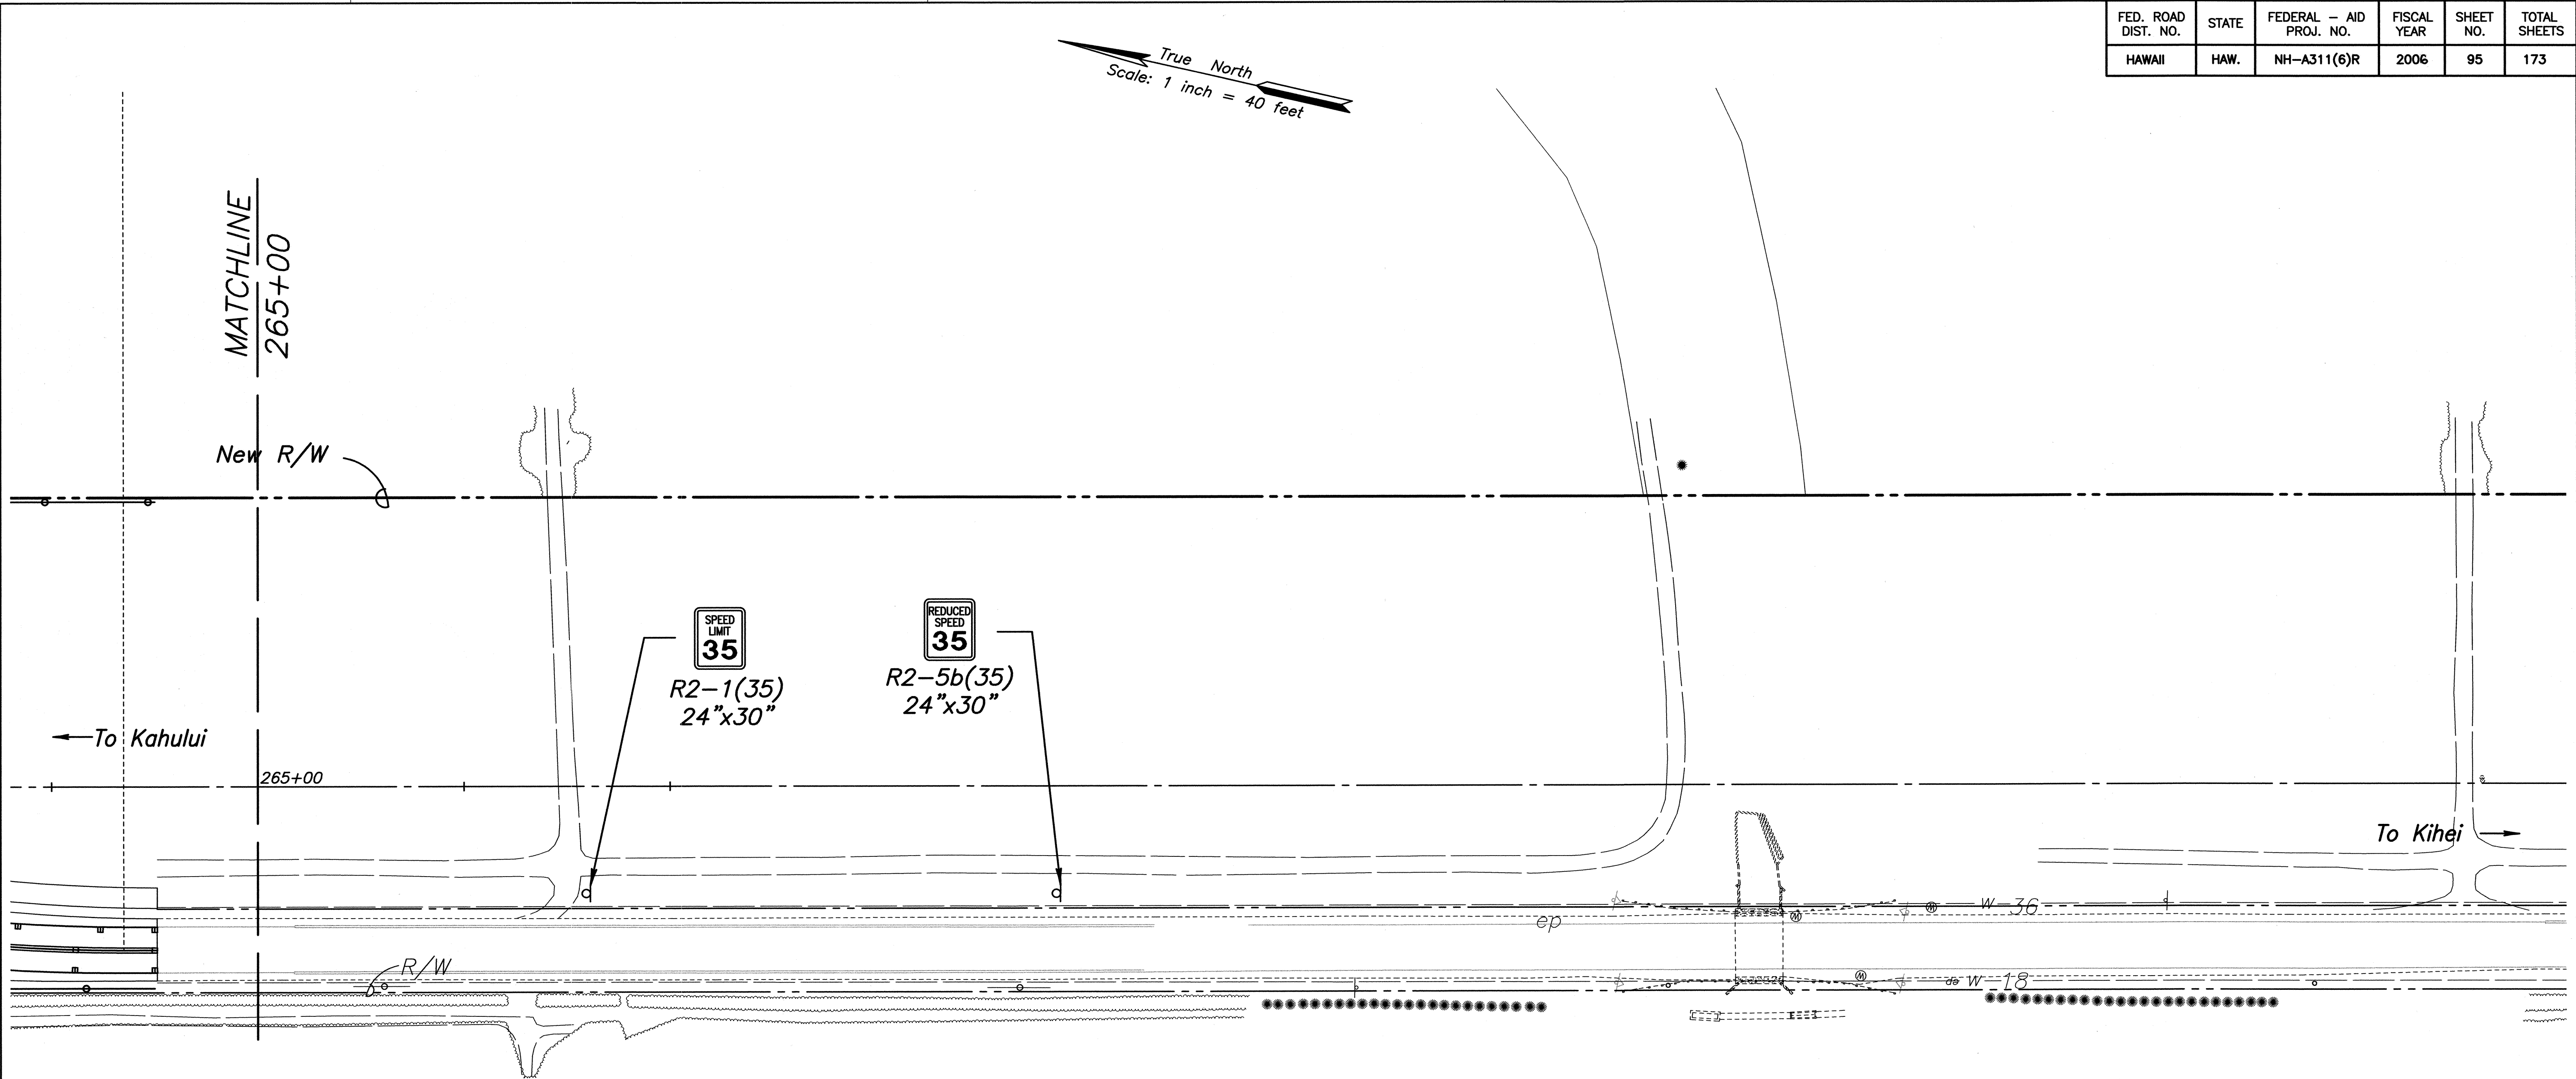

Notes:

1. Install New Sign(s) & Post(s) as shown unless otherwise specified
2. Neatly bundle signs & posts to be removed and return to Highways Kahului Baseyard
4. For Details of Signs See Shts. 84

LEGEND:

- ① Existing sign(s) & post(s) to remain
- ② Remove existing sign(s) & post(s)
- ③ Remove existing & Install New Sign(s) & Post(s)
- ④ Relocate existing sign(s) & post(s)

ORIGINAL PLAN	SURVEY PLOTTED BY	DATE
NOTE BOOK	DESIGNED BY	
No.	CHECKED BY	

CLIFFORD M. ARAKAWA
LICENSED PROFESSIONAL ENGINEER
No. 1864-C
HAWAII U.S.A.

THIS WORK WAS PREPARED BY ME OR UNDER MY SUPERVISION
04/30/06
EXPIRATION DATE OF THE LICENSE

STATE OF HAWAII
DEPARTMENT OF TRANSPORTATION
HIGHWAYS DIVISION

STRIPING AND SIGNAGE PLAN


MOKULELE HIGHWAY WIDENING

Mauī Humane Society
To
Vicinity of Kolaloa Bridge
Federal - Aid Project No. NH-A311(6)R
Scale: 1"=40' Date: JUNE 2005

SHEET No. 11 OF 12 SHEETS

FED. ROAD DIST. NO.	STATE	FEDERAL - AID PROJ. NO.	FISCAL YEAR	SHEET NO.	TOTAL SHEETS
HAWAII	HAW.	NH-A311(6)R	2006	96	173

True North
Scale: 1 inch = 40 feet

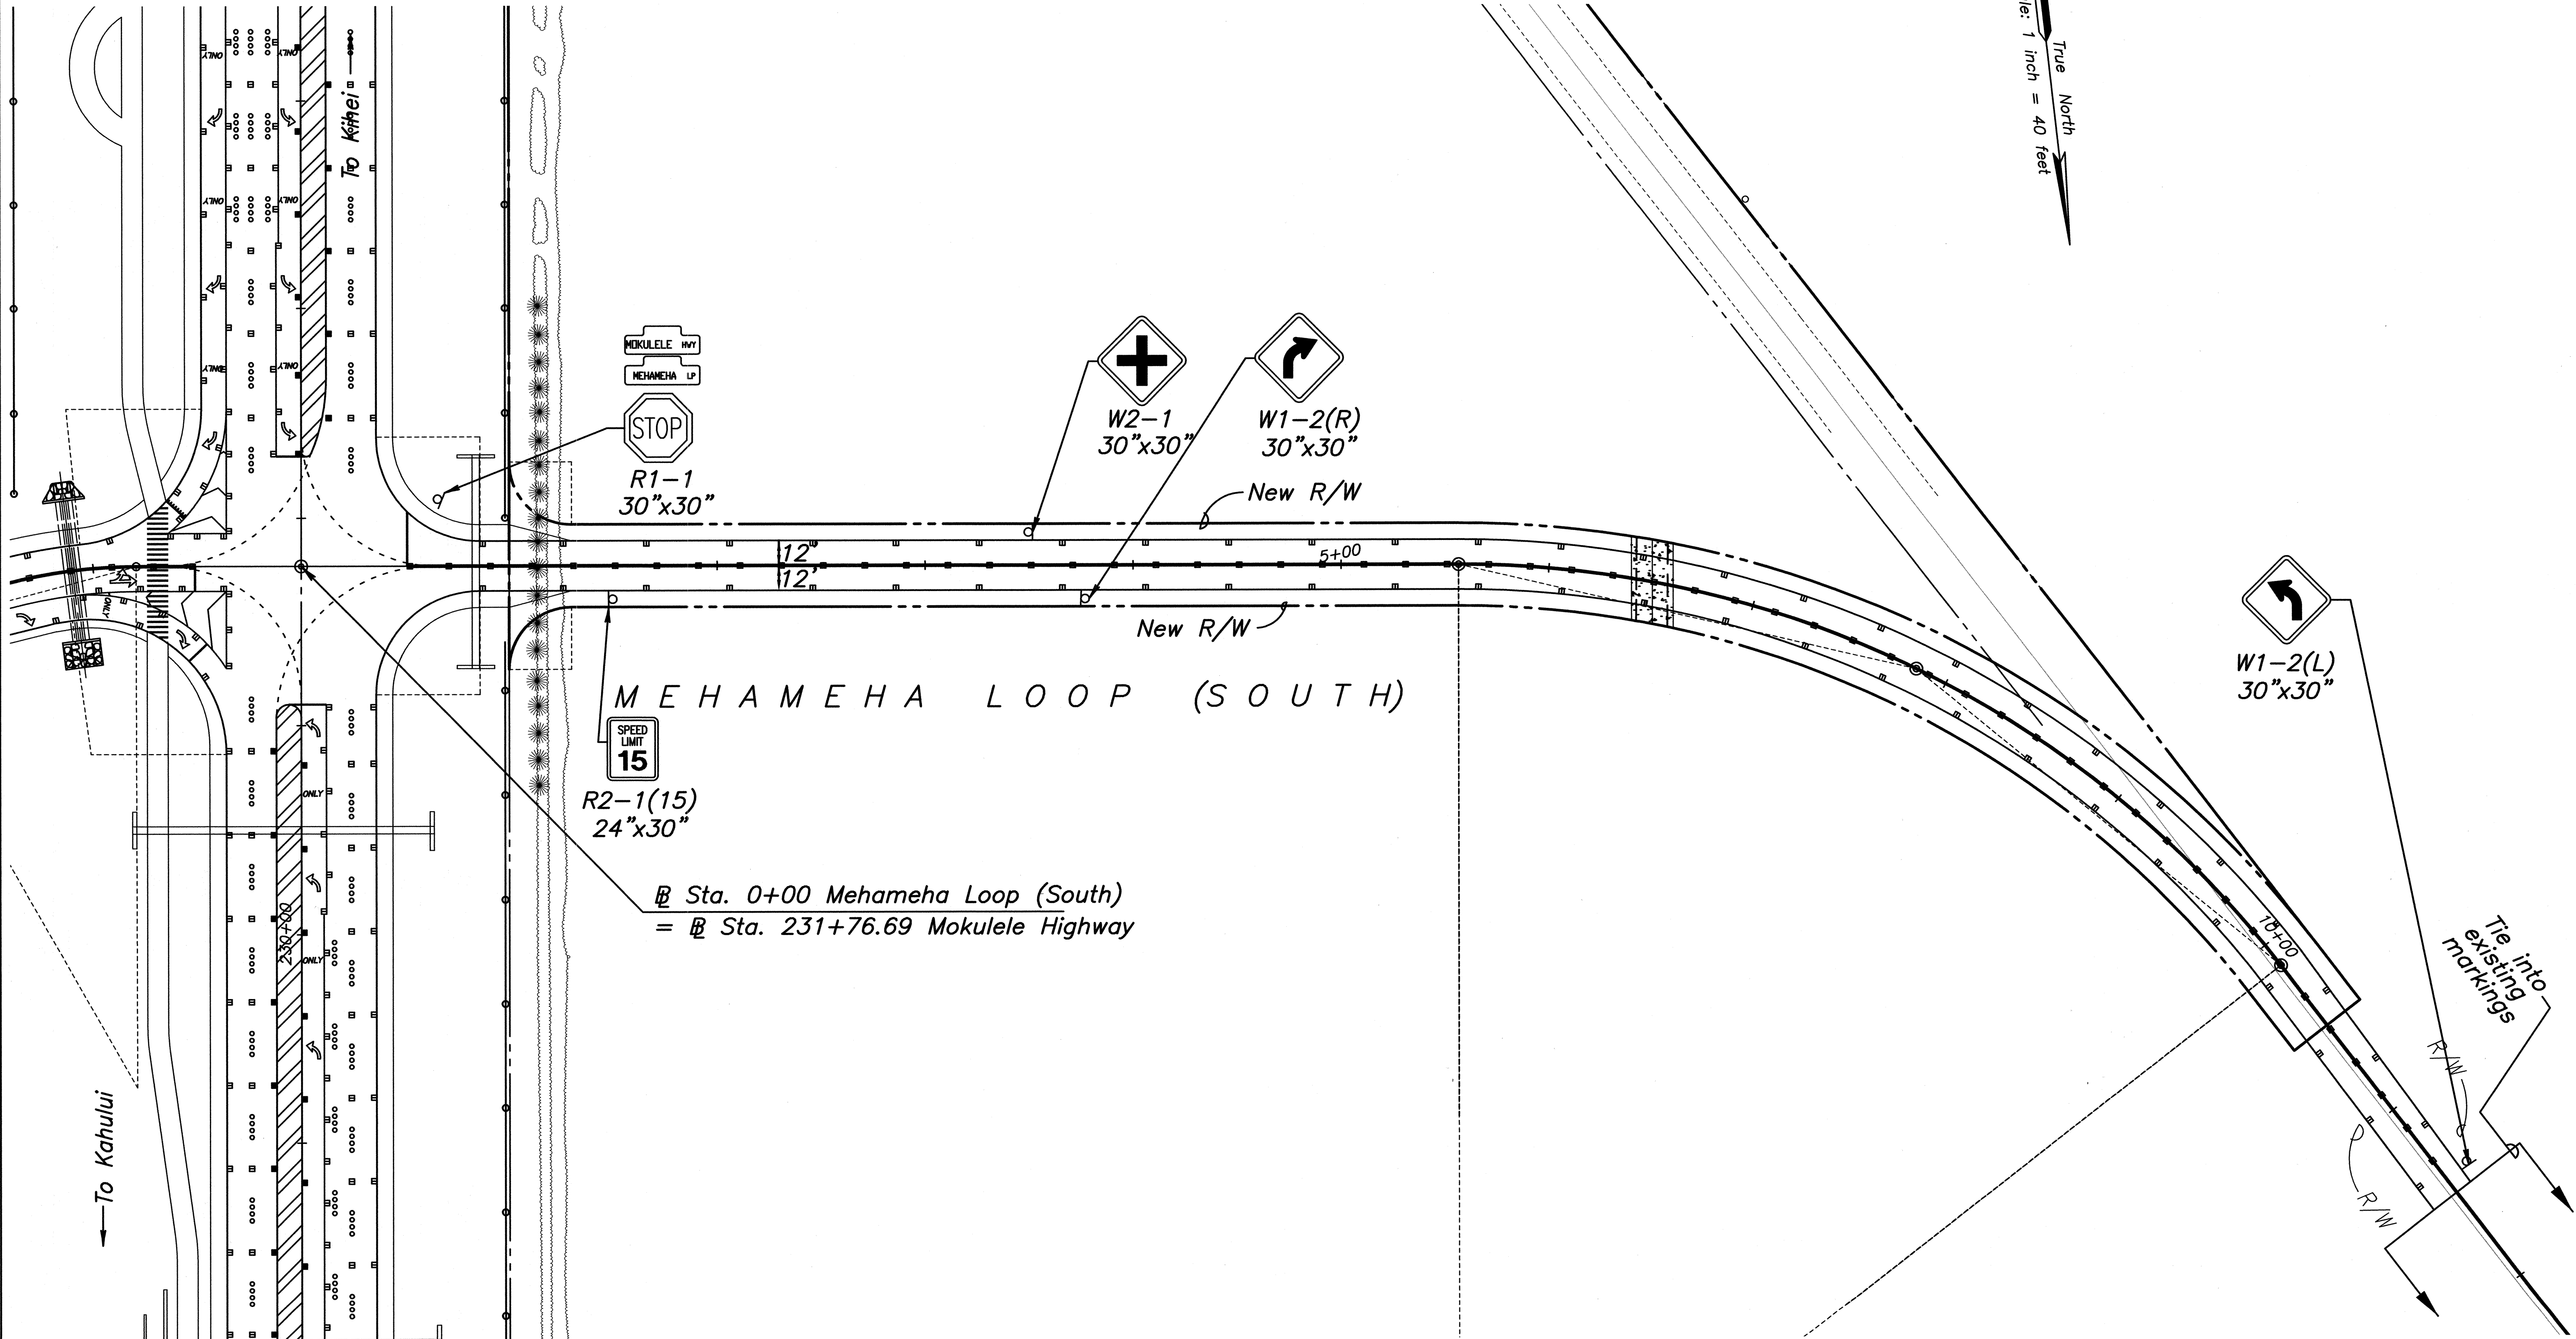

Notes:

1. Install New Sign(s) & Post(s) as shown unless otherwise specified
2. Neatly bundle signs & posts to be removed and return to Highways Kahului Baseyard
4. For Details of Signs See Shts. 84

LEGEND:

- ① Existing sign(s) & post(s) to remain
- ② Remove existing sign(s) & post(s)
- ③ Remove existing & Install New Sign(s) & Post(s)
- ④ Relocate existing sign(s) & post(s)

ORIGINAL PLAN	DATE
DESIGNED BY	
TRACED BY	
DESIGNED BY	
QUANTITIES BY	
CHECKED BY	
No.	

CLIFFORD M. ARAKAWA
LICENSED PROFESSIONAL ENGINEER
No. 1864-C
HAWAII, U.S.A.

THIS WORK WAS PREPARED BY ME OR UNDER MY SUPERVISION
04/30/06
EXPIRATION DATE OF THE LICENSE

STATE OF HAWAII
DEPARTMENT OF TRANSPORTATION
HIGHWAYS DIVISION

STRIPING AND SIGNAGE PLAN

MOKULELE HIGHWAY WIDENING

Maui Humane Society
To
Vicinity of Kolaloa Bridge
Federal - Aid Project No. NH-A311(6)R
Scale: 1"=40' Date: JUNE 2005

SHEET No. 12 OF 12 SHEETS