

ORIGINAL PLAN	SURVEY PLOTTED BY	DATE
	DESIGNED BY	
	NOTED BY	
	CHECKED BY	
No.		

RAISED PAVEMENT MARKERS AND STRIPING SUMMARY

FED. ROAD DIST. NO.	STATE	FEDERAL -- AID PROJ. NO.	FISCAL YEAR	SHEET NO.	TOTAL SHEETS
HAWAII	HAW.	NH-A311(6)R	2006	97	173

STATION TO STATION	PAVEMENT STRIPING						DISTANCE (L.F.)	PAVEMENT MARKERS (EA.)					STOP BAR WHITE 12" (L.F.)	LETTERING		SYMBOLS ARROW EA.	YIELD MARKING LANE	CROSS WALK LANE	COMMENTS
	4" YELLOW (L.F.)		12" YELLOW	4" WHITE	8" WHITE	12" WHITE		TYPE "A"	TYPE "C"	TYPE "D"	TYPE "H"	TYPE "J"		STOP	ONLY				
	DOUBLE	SINGLE	L.F.	L.F.	L.F.	L.F.								EA.	EA.				
MOKULELE HWY. NORTHBOUND																			
CENTERLINE																			
Sta. 170+00 TO Sta. 221+25		5125					5125	516	129		129								
Sta. 221+25 TO Sta. 231+10							985	100	25										
Sta. 232+30 TO Sta. 237+75				890	300		545	136	71				12		4	6	1		STORAGE
Sta. 237+75 TO Sta. 239+56				221			181	20	5										TAPER
Sta. 239+56 TO Sta. 258+50		1894					1894	192	48		48								
Sta. 258+50 TO Sta. 259+00		50					50				2								
Sta. 262+92 TO Sta. 264+51	159						159			8									
EDGE OF STRIPING																			
Sta. 170+00 TO Sta. 230+98				6298			6098		153				11	1				2	
Sta. 232+52 TO Sta. 236+35				383			383		10										STORAGE
Sta. 236+35 TO Sta. 238+15				180			180		5										TAPER
Sta. 238+15 TO Sta. 264+51				2636			2636		66				14	1				2	
MEDIAN																			
Sta. 221+25 TO Sta. 231+10	1970		1070				985				50								
Sta. 232+30 TO Sta. 239+56	1452		695				726				37								
Sta. 259+00 TO Sta. 262+92	784		335				392				20								
SHEET TOTAL	4,365	7,069	2,100	10,608	300			964	512	8	286		37	2	4	6	1	4	

CLIFFORD M. ARAKAWA

LICENSED PROFESSIONAL ENGINEER

No. 1864-C

HAWAII U.S.A.

THIS WORK WAS PREPARED BY ME OR UNDER MY SUPERVISION

04/30/06

EXPIRATION DATE OF THE LICENSE

STATE OF HAWAII

DEPARTMENT OF TRANSPORTATION

HIGHWAYS DIVISION

STRIPING AND SIGNAGE SUMMARY

MOKULELE HIGHWAY WIDENING

Maui Humane Society

To

Vicinity of Kolaloa Bridge

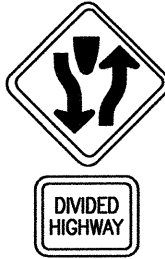
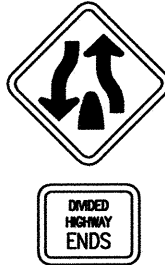
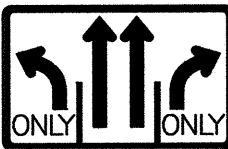
Federal - Aid Project No. NH-A311(6)R

Scale: NONE

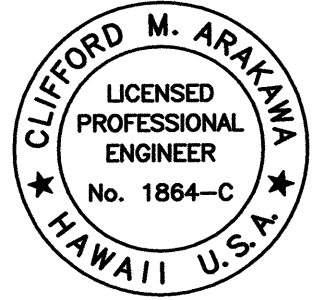
Date: JUNE 2005

SHEET No. 1 OF 5 SHEETS

ORIGINAL PLAN	SURVEY PLOTTED BY	DATE
	DRAWN BY	
	TRACED BY	
	DESIGNED BY	
NOTE BOOK	QUANTITIES BY	
	CHECKED BY	
No.		

TRAFFIC SIGN SUMMARY			
SIGN NO.	MESSAGE	QUANTITY	
		10 SQ. FT. OR LESS W/POST	GREATER THAN 10 SQ. FT. W/POST
MOKULELE HWY.			
R1-2	YIELD	1	
R2-1 (35)	SPEED LIMIT 35	2	
R2-1 (45)	SPEED LIMIT 45	6	
R2-5B (35)	REDUCE SPEED 35	2	
R1-1	STOP	3	
W1-4 (R)		2	
W2-1		2	
W6-1		1	
W6-2		2	
W9-1 (L)	LEFT LANE ENDS	1	
W9-2 (L)		1	
		1	
W1-2 (L)		2	
R4-7	 	1	
RM-4		1	
TOTAL		28	

FED. ROAD DIST. NO.	STATE	FEDERAL - AID PROJ. NO.	FISCAL YEAR	SHEET NO.	TOTAL SHEETS
HAWAII	HAW.	NH-A311(6)R	2006	100	173



THIS WORK WAS PREPARED BY
ME OR UNDER MY SUPERVISION

04/30/06
EXPIRATION DATE OF THE LICENSE

STATE OF HAWAII
DEPARTMENT OF TRANSPORTATION
HIGHWAYS DIVISION

STRIPING AND SIGNAGE SUMMARY

MOKULELE HIGHWAY WIDENING
Maui Humane Society
To
Vicinity of Kolaloa Bridge
Federal - Aid Project No. NH-A311(6)R
Scale: NONE Date: JUNE 2005

SHEET No. 4 OF 5 SHEETS

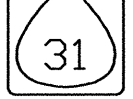
FED. ROAD DIST. NO.	STATE	FEDERAL -- AID PROJ. NO.	FISCAL YEAR	SHEET NO.	TOTAL SHEETS
HAWAII	HAW.	NH-A311(6)R	2006	101	173

TRAFFIC SIGN SUMMARY			
SIGN NO.	MESSAGE	QUANTITY	
		10 SQ. FT. OR LESS W/POST	GREATER THAN 10 SQ. FT. W/POST
MEHAMEHA LOOP			
R1-1	STOP	1	
R2-1 (15)	SPEED LIMIT 15	1	
W2-1		1	
W1-2 (R)		1	
W1-2 (L)		1	
TOTAL		5	

TRAFFIC SIGN SUMMARY			
SIGN NO.	MESSAGE	QUANTITY	
		10 SQ. FT. OR LESS W/POST	GREATER THAN 10 SQ. FT. W/POST
MAUI RACEWAY PARK			
R1-1	STOP	1	
TOTAL		1	

TRAFFIC SIGN SUMMARY			
SIGN NO.	MESSAGE	QUANTITY	
		10 SQ. FT. OR LESS W/POST	GREATER THAN 10 SQ. FT. W/POST
PATHWAY			
R1-1	STOP	2	
R3-7 (L)	NO MOTOR VEHICLE	2	
R1-2	YIELD	4	
TOTAL		8	

MILEPOST MARKER SUMMARY			
LOCATION	SIGN NO. AND MESSAGE	TYPE A ASSEMBLY B-DIRECTIONAL W/ POST	HIGHWAY ROUTE NUMBER PLATE MESSAGE
MOKULELE HIGHWAY Sta. 200+50 Rt.	D10-1 MILE 4	1	31
MOKULELE HIGHWAY Sta. 200+50 Lt.	D10-1 MILE 4	1	31
MOKULELE HIGHWAY Sta. 252+00 Rt.	D10-1 MILE 5	1	31
MOKULELE HIGHWAY Sta. 252+00 Lt.	D10-1 MILE 5	1	31
TOTAL		4	

ROUTE MARKER SUMMARY					
SIGN ASSEMBLY	SIGN NO. AND MESSAGE	TYPE A ASSEMBLY		TYPE B ASSEMBLY	
		W/ POST	W/O POST	W/ POST	W/O POST
	MOKULELE HIGHWAY				
SRM-1	 M3-1  M1-6 (31)  M6-3	1			
SRM-1	 M3-3  M1-6 (31)  M6-3	1			
TOTAL		2			

ORIGINAL PLAN	SURVEY PLOTTED BY	DATE
	DRAWN BY	
	TRACED BY	
	DESIGNED BY	
NOTE BOOK	QUANTITIES BY	
	CHECKED BY	
No.		



THIS WORK WAS PREPARED BY
ME OR UNDER MY SUPERVISION

04/30/06
EXPIRATION DATE OF THE LICENSE

STATE OF HAWAII
DEPARTMENT OF TRANSPORTATION
HIGHWAYS DIVISION

STRIPING AND SIGNAGE SUMMARY

MOKULELE HIGHWAY WIDENING
Maui Humane Society
To
Vicinity of Kolaloa Bridge
Federal - Aid Project No. NH-A311(6)R
Scale: NONE Date: JUNE 2005

SHEET No. 5 OF 5 SHEETS