



FED. ROAD DIST. NO.	STATE	FEDERAL - AID PROJ. NO.	FISCAL YEAR	SHEET NO.	TOTAL SHEETS
HAWAII	HAW.	NH-A311(7)	2004	32	138

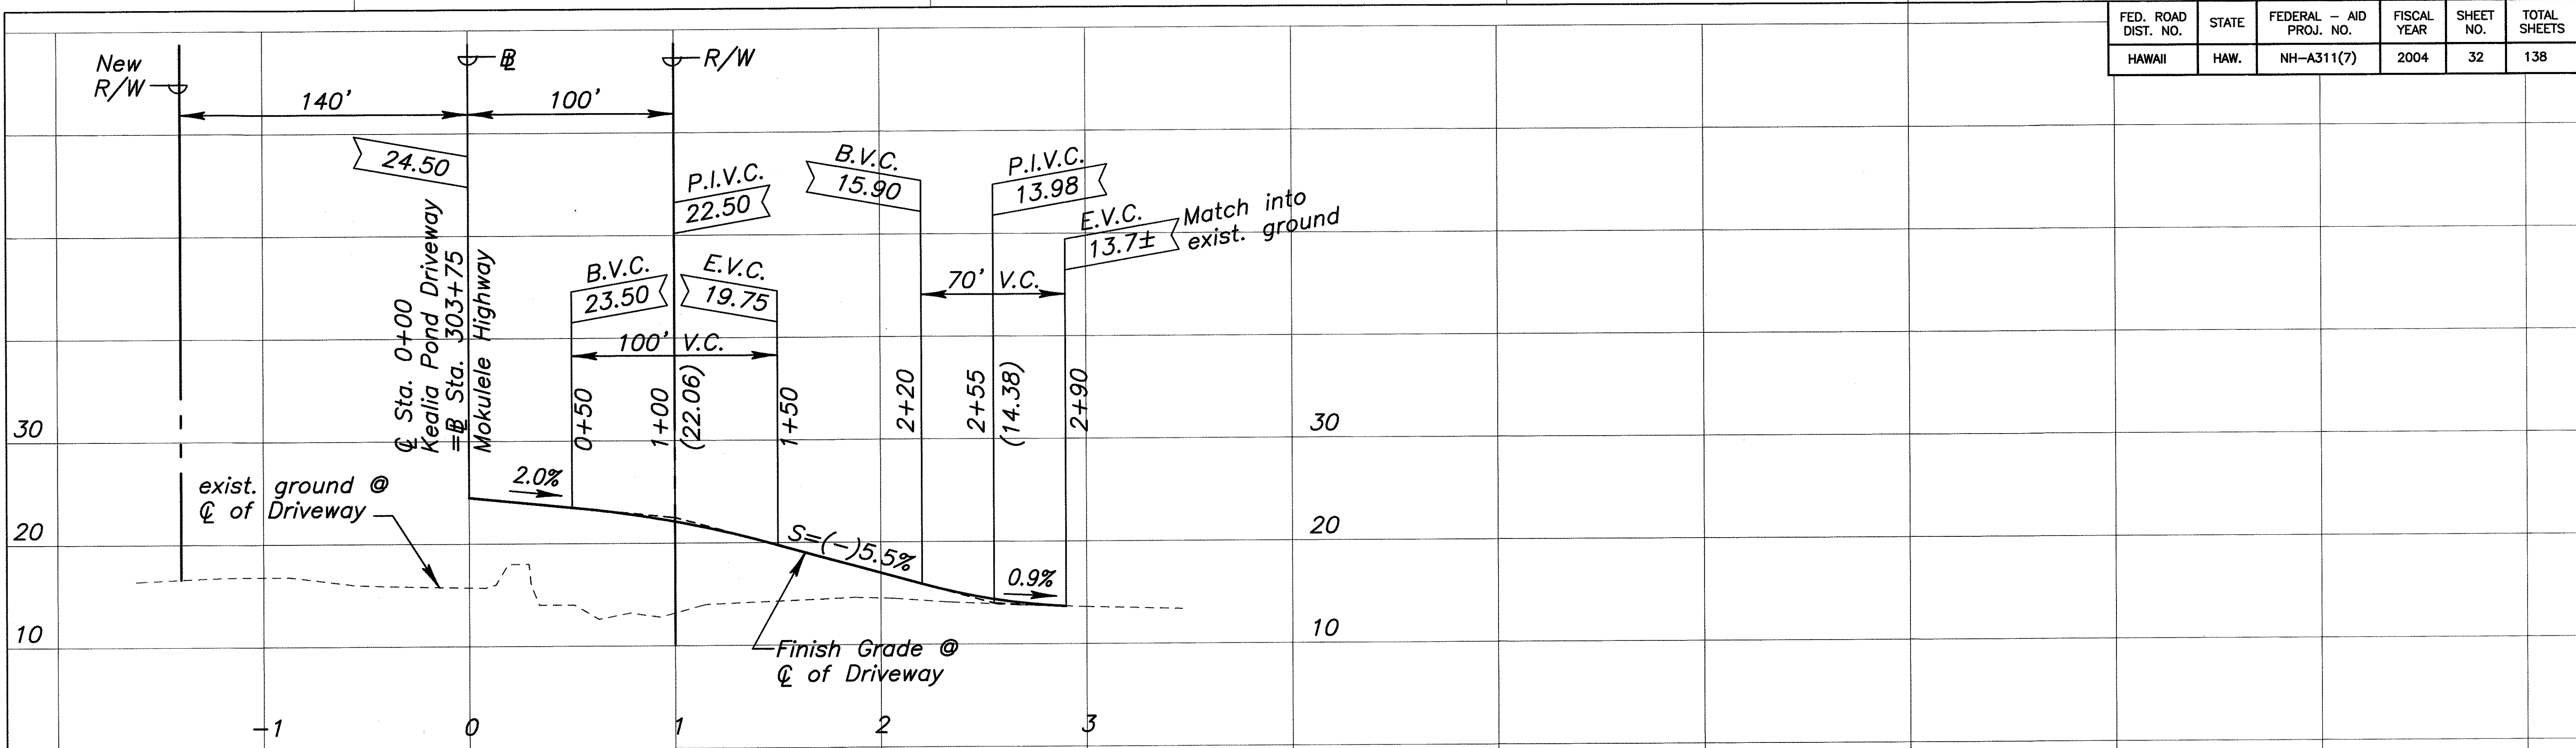

PROFILE-KEALIA POND DRIVEWAY @ STA. 303+75

Scale: 1"=40' Horiz
1"=8' Vert

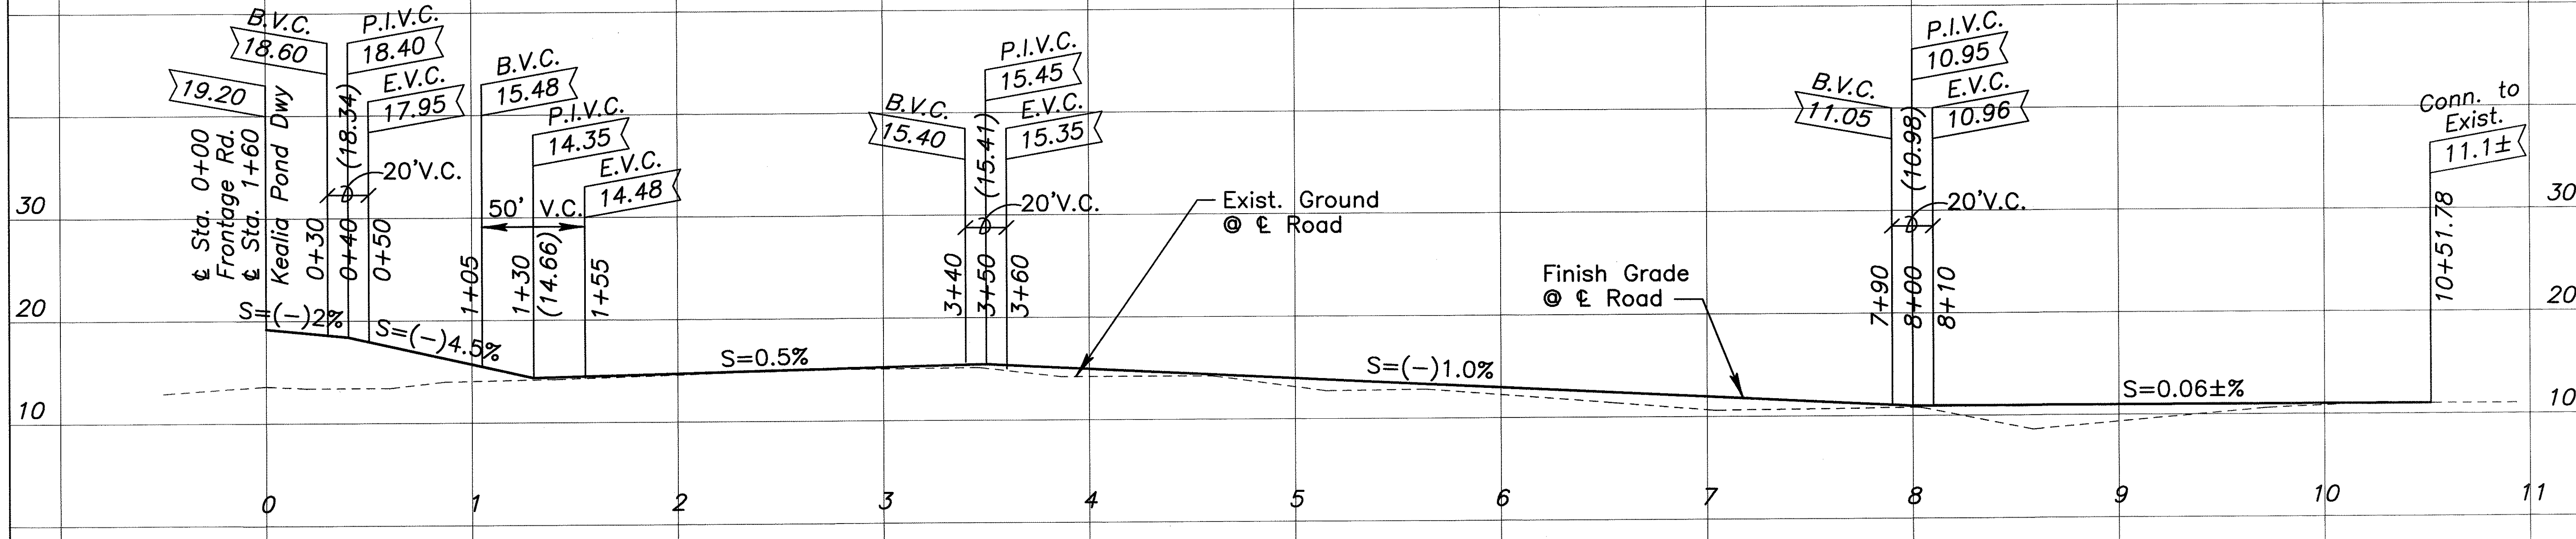

PROFILE-FRONTAGE ROAD

Scale: 1"=40' Horiz
1"=8' Vert

ORIGINAL PLAN	SURVEY PLOTTED BY	DATE
NOTE BOOK	DRAWN BY	
No.	DESIGNED BY	
	QUANTITIES BY	
	CHECKED BY	

DANIEL S. MIYASATO
LICENSED PROFESSIONAL ENGINEER
No. 3443-C
HAWAII, U.S.A.

THIS WORK WAS PREPARED BY ME OR UNDER MY SUPERVISION
04/30/04
EXPIRATION DATE OF THE LICENSE

STATE OF HAWAII
DEPARTMENT OF TRANSPORTATION
HIGHWAYS DIVISION

DRIVEWAY PROFILE

MOKULELE HIGHWAY WIDENING
Vicinity of Kolaloa Bridge
To
Vicinity of Kealia Pond Driveway
Federal - Aid Project No. NH-A311(7)
Scale: AS NOTED Date: August 2003

SHEET No. 1 OF 1 SHEETS