


FED. ROAD DIST. NO.	STATE	FEDERAL - AID PROJ. NO.	FISCAL YEAR	SHEET NO.	TOTAL SHEETS
HAWAII	HAW.	NH-A311(7)	2004	63	138

- Notes:
- Delineators and Signs Along Kealia Pond shall be relocated to outside edge of new pavement. Costs for this work shall be incidental to the various Contract Items.
 - Payment for Relocation of Existing Wood Fence will be made under the Lump Sum Bid Item No. 607.9200 - Relocate Existing Wooden Fence.
 - Payment for Pipe Gate will be made under the Lump Sum Bid Item No. 607.9300 - Pipe Gate.

True North
Scale: 1 inch = 20 feet


CURVE RETURN DATA		
	A	B
Δ	86°11'09"	90°00'00"
Δ/2	43°05'34.5"	45°00'00"
R	50.00	50.00
T	46.78	50.00
C	68.32	70.71
L	75.21	78.54
Δ/8	10°46'23.63"	11°15'00"
C	9.39	9.80

CURVE RETURN DATA		
	C	D
Δ	119°03'45"	88°29'00"
Δ/2	59°31'52.5"	44°14'30"
R	30.00	20.00
T	50.99	19.48
C	51.71	27.91
L	62.34	30.89
Δ/4	29°45'56.25"	22°07'15"
C	15.41	7.67

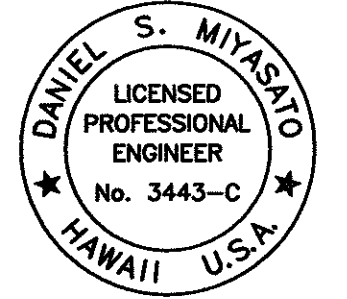

STATE OF HAWAII
 DEPARTMENT OF TRANSPORTATION
 HIGHWAYS DIVISION
INTERSECTION PLAN
 MOKULELE HIGHWAY WIDENING
 Vicinity of Kolaloa Bridge
 To
 Vicinity of Kealia Pond Driveway
 Federal - Aid Project No. NH-A311(7)
 Scale: 1"=20' Date: August 2003

SHEET No. 1 OF 1 SHEETS

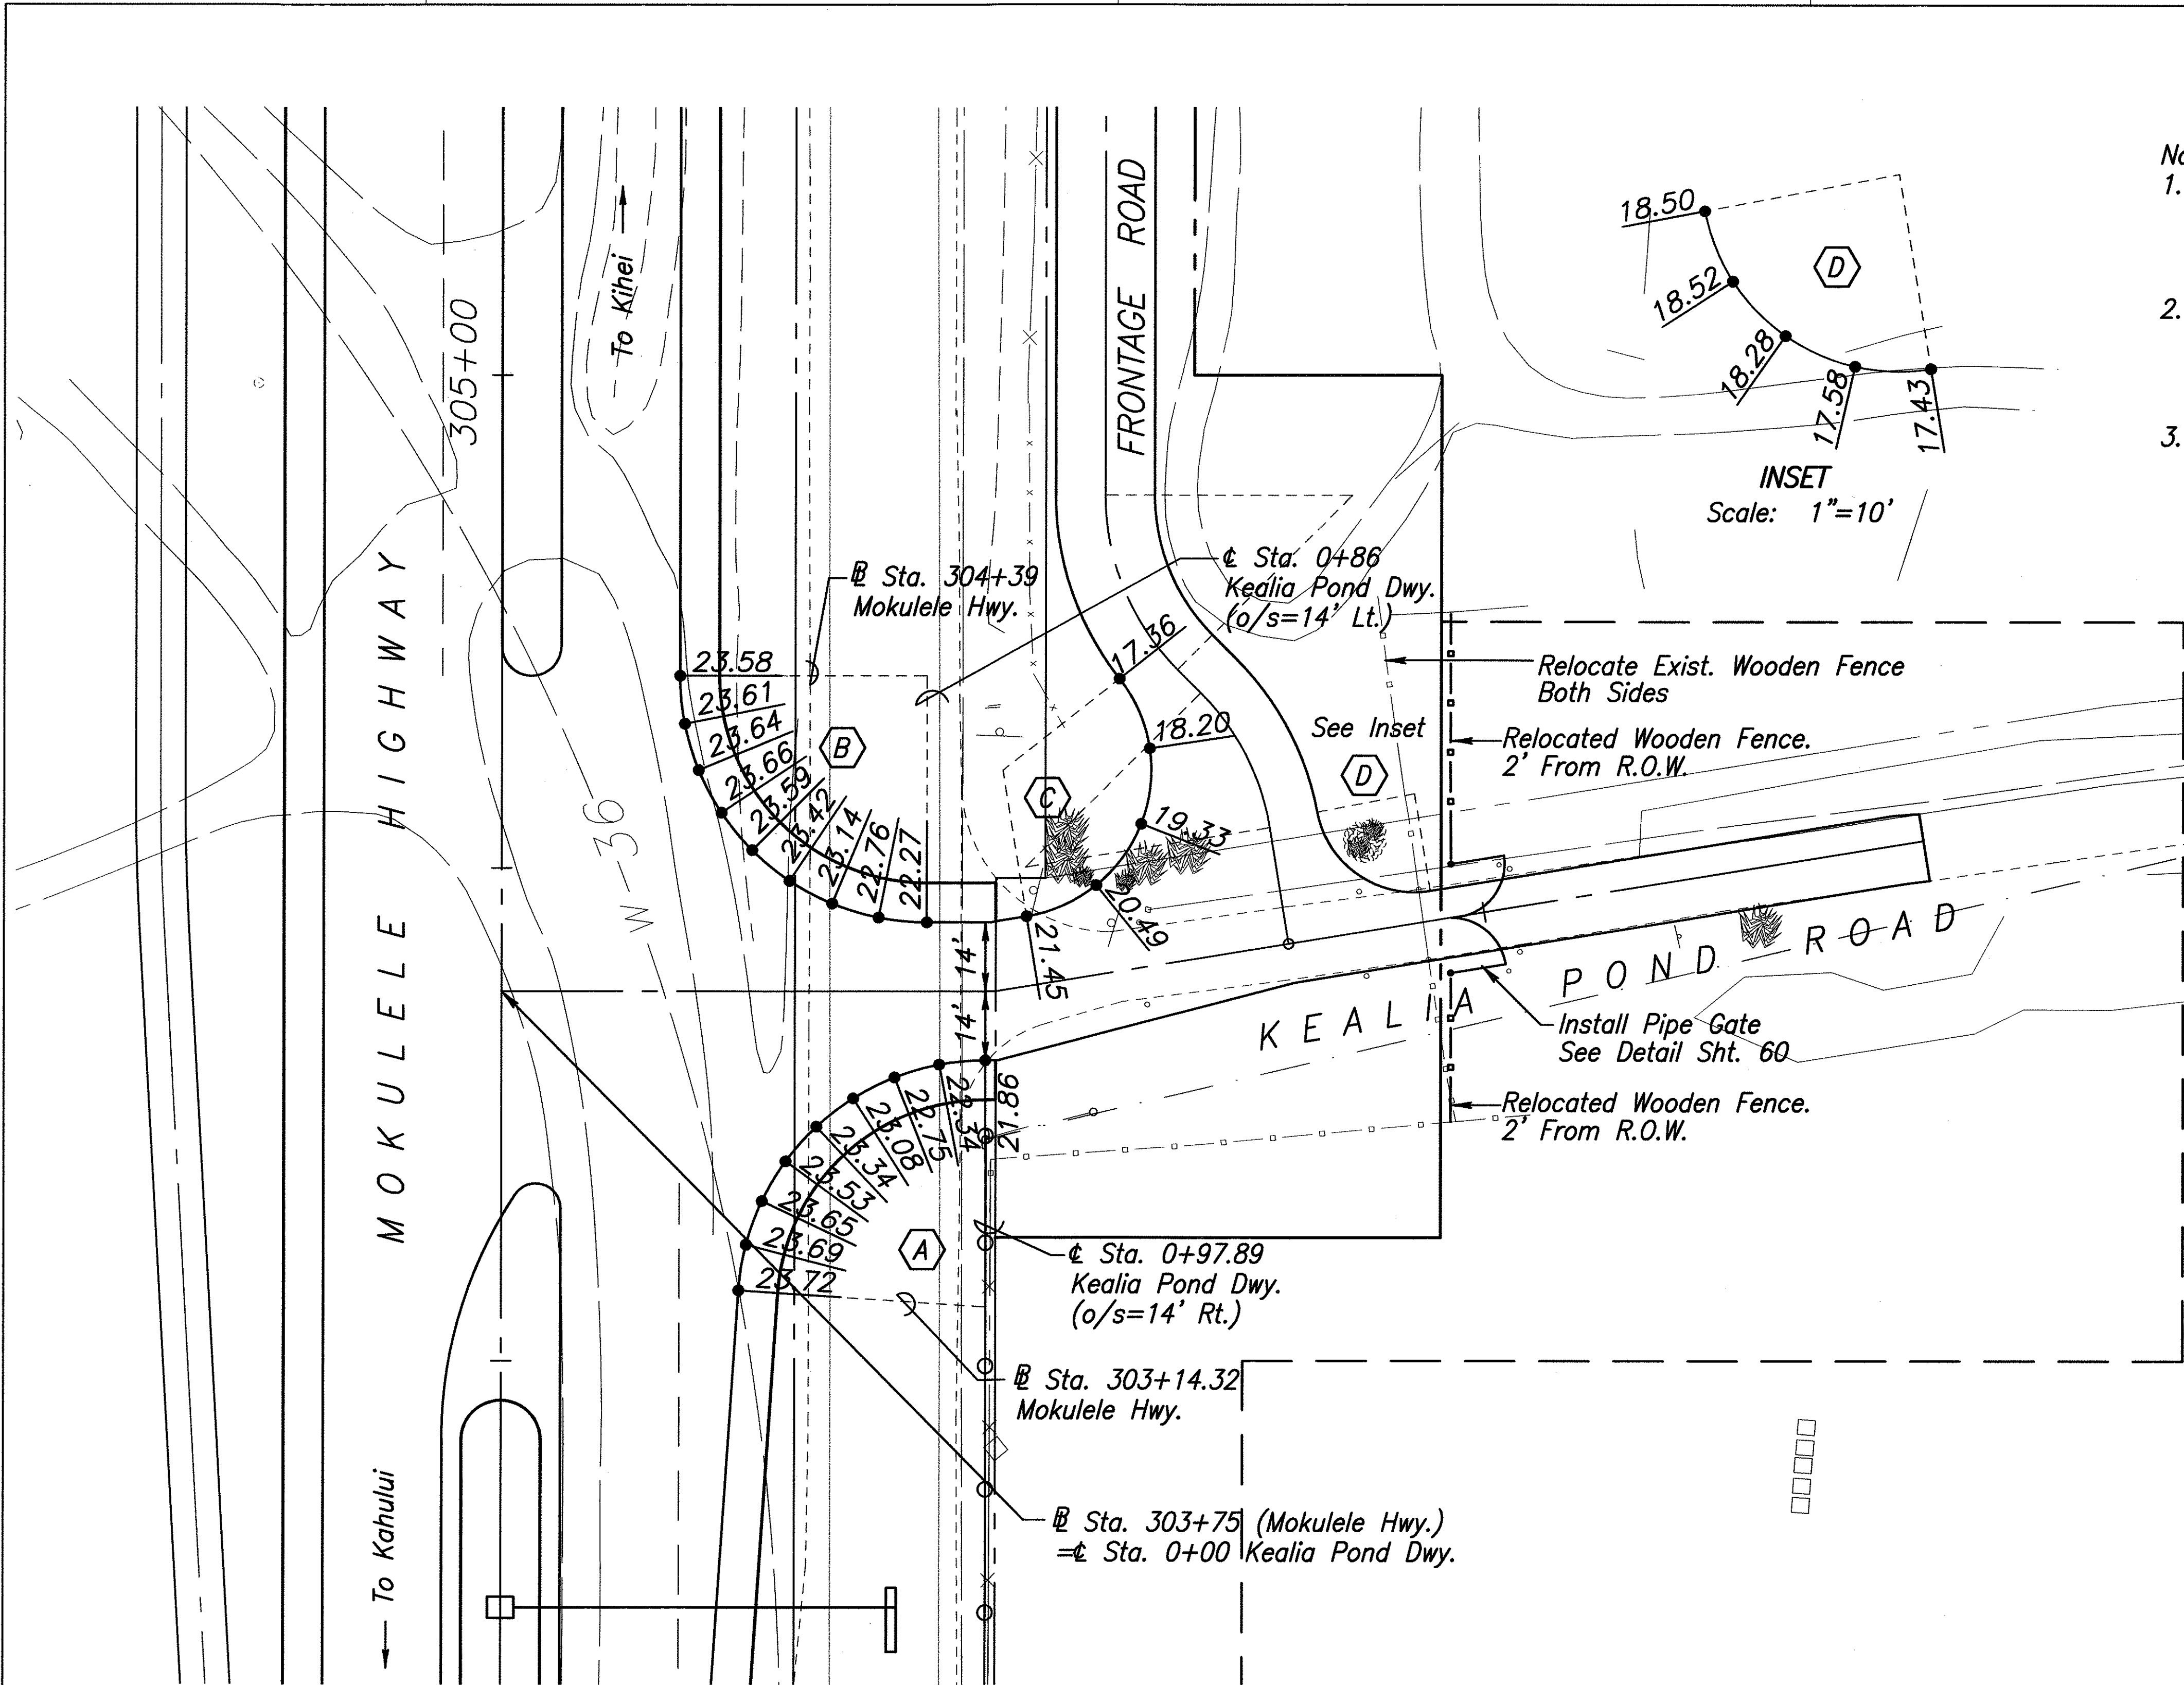

ORIGINAL PLAN	DATE
DESIGNED BY	
TRACED BY	
NOTED BY	
CHECKED BY	
NO.	