



FED. ROAD DIST. NO.	STATE	FEDERAL - AID PROJ. NO.	FISCAL YEAR	SHEET NO.	TOTAL SHEETS
HAWAII	HAW.	NH-A311(7)	2004	29	138

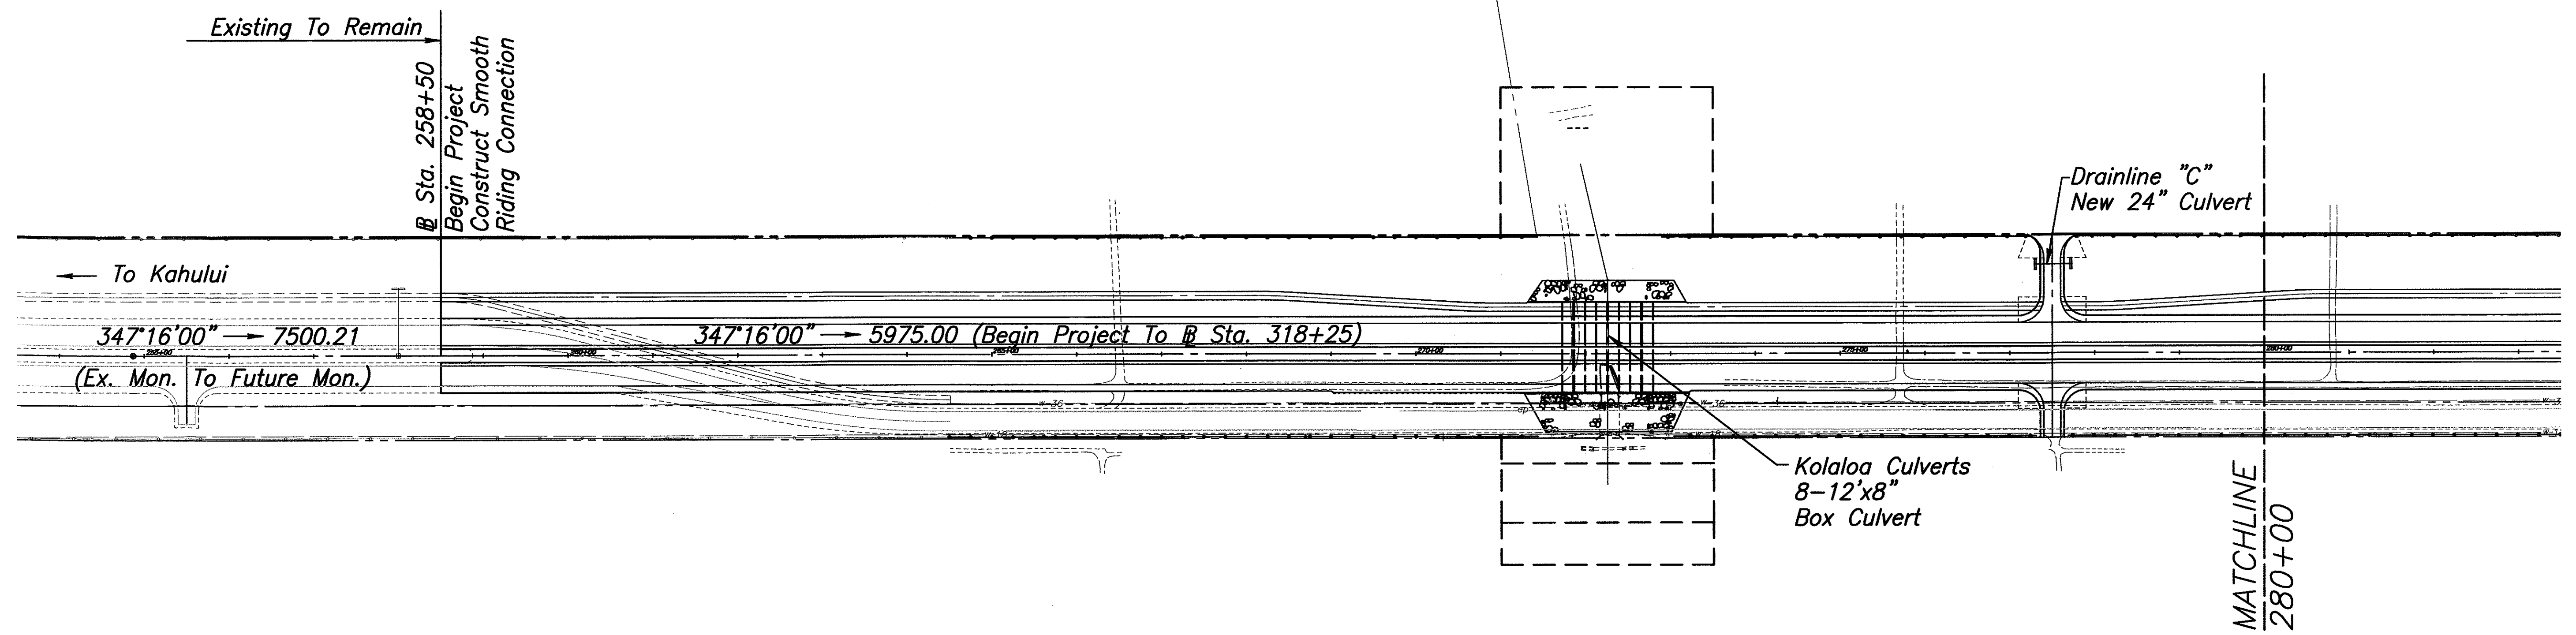

PLAN-MOKULELE HIGHWAY
Scale: 1"=100'

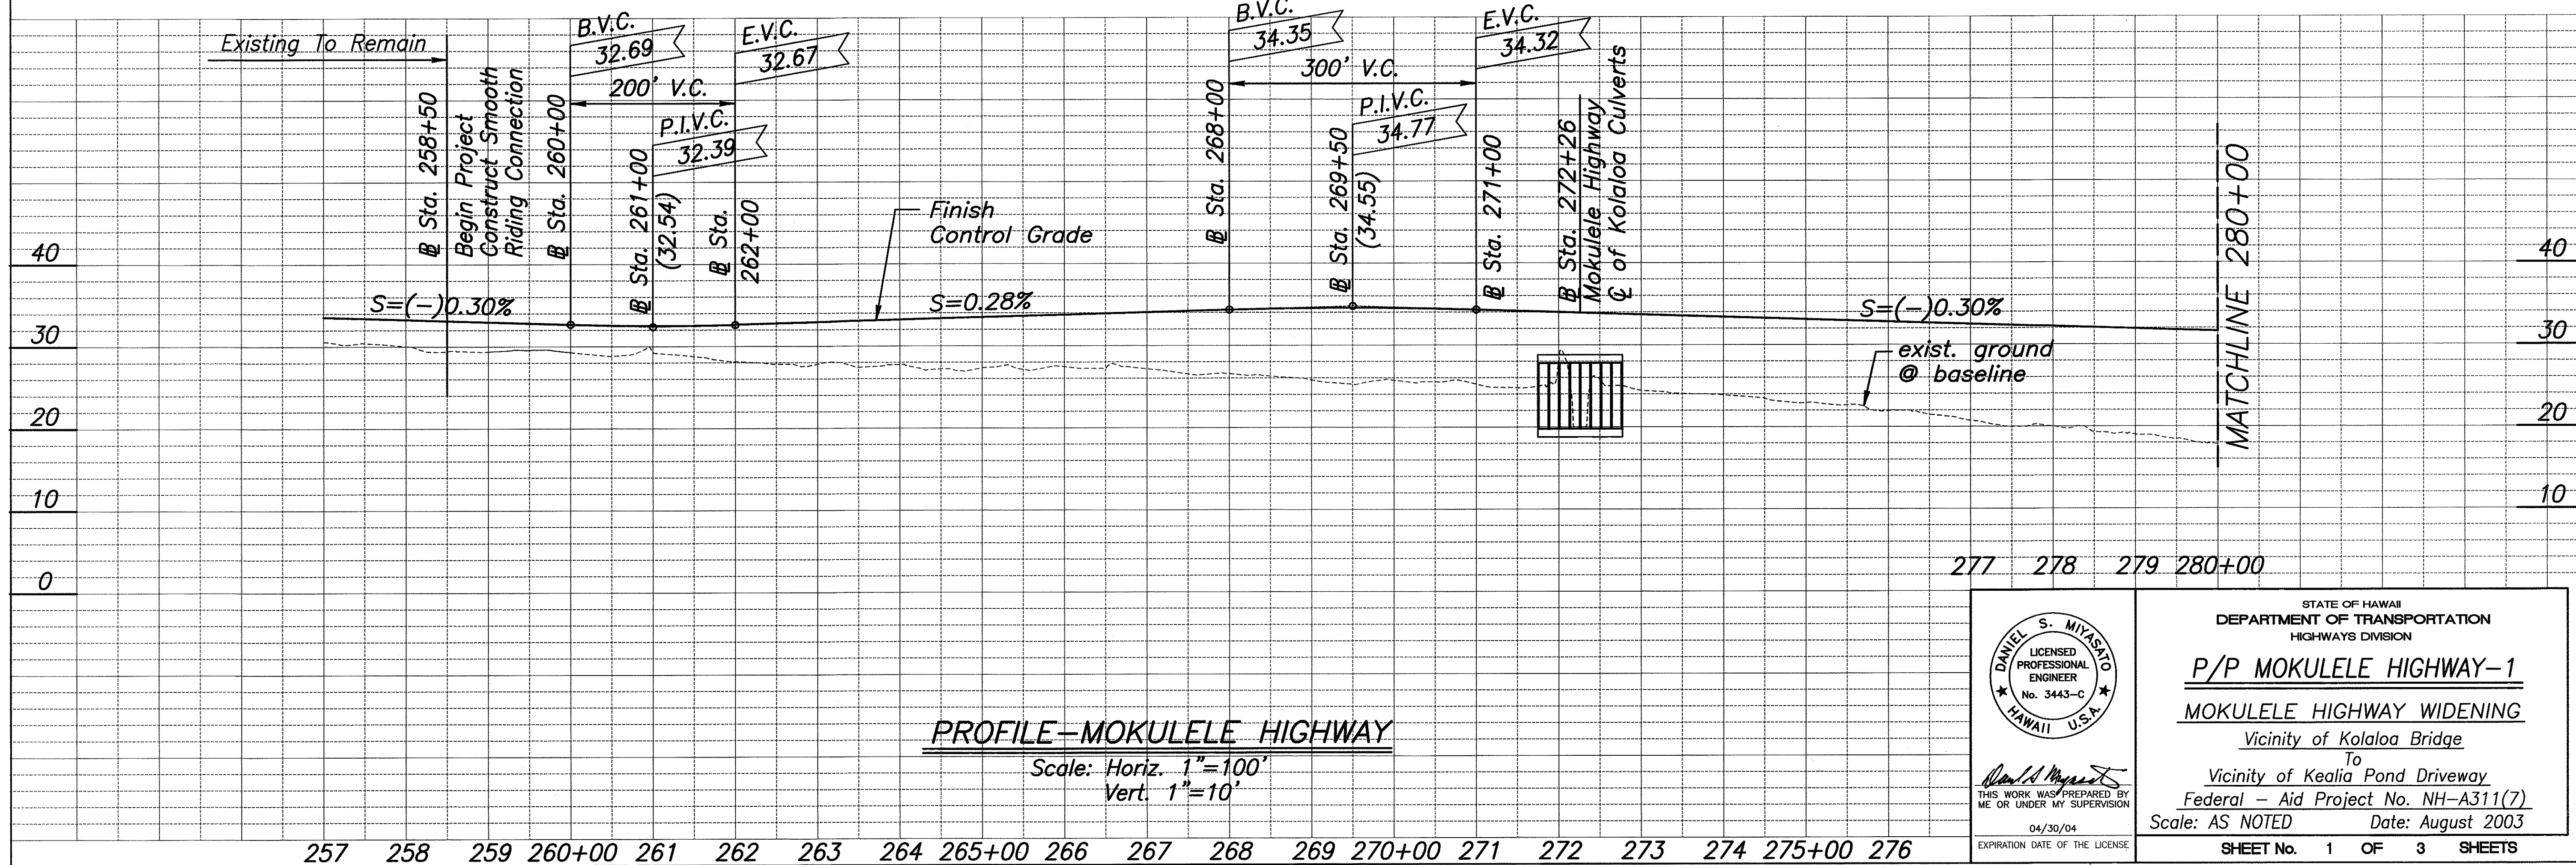

PROFILE-MOKULELE HIGHWAY
Scale: Horiz. 1"=100'
Vert. 1"=10'

ORIGINAL PLAN	SURVEY PLOTTED BY	DATE
NOTE BOOK	DRAWN BY	
	DESIGNED BY	
	CHECKED BY	
No.		

THIS WORK WAS PREPARED BY ME OR UNDER MY SUPERVISION
04/30/04
EXPIRATION DATE OF THE LICENSE

STATE OF HAWAII
DEPARTMENT OF TRANSPORTATION
HIGHWAYS DIVISION

P/P MOKULELE HIGHWAY-1


MOKULELE HIGHWAY WIDENING

Vicinity of Koolaloa Bridge
To
Vicinity of Kealia Pond Driveway
Federal - Aid Project No. NH-A311(7)


Scale: AS NOTED Date: August 2003

SHEET No. 1 OF 3 SHEETS

FED. ROAD DIST. NO.	STATE	FEDERAL - AID PROJ. NO.	FISCAL YEAR	SHEET NO.	TOTAL SHEETS
HAWAII	HAW.	NH-A311(7)	2004	30	138

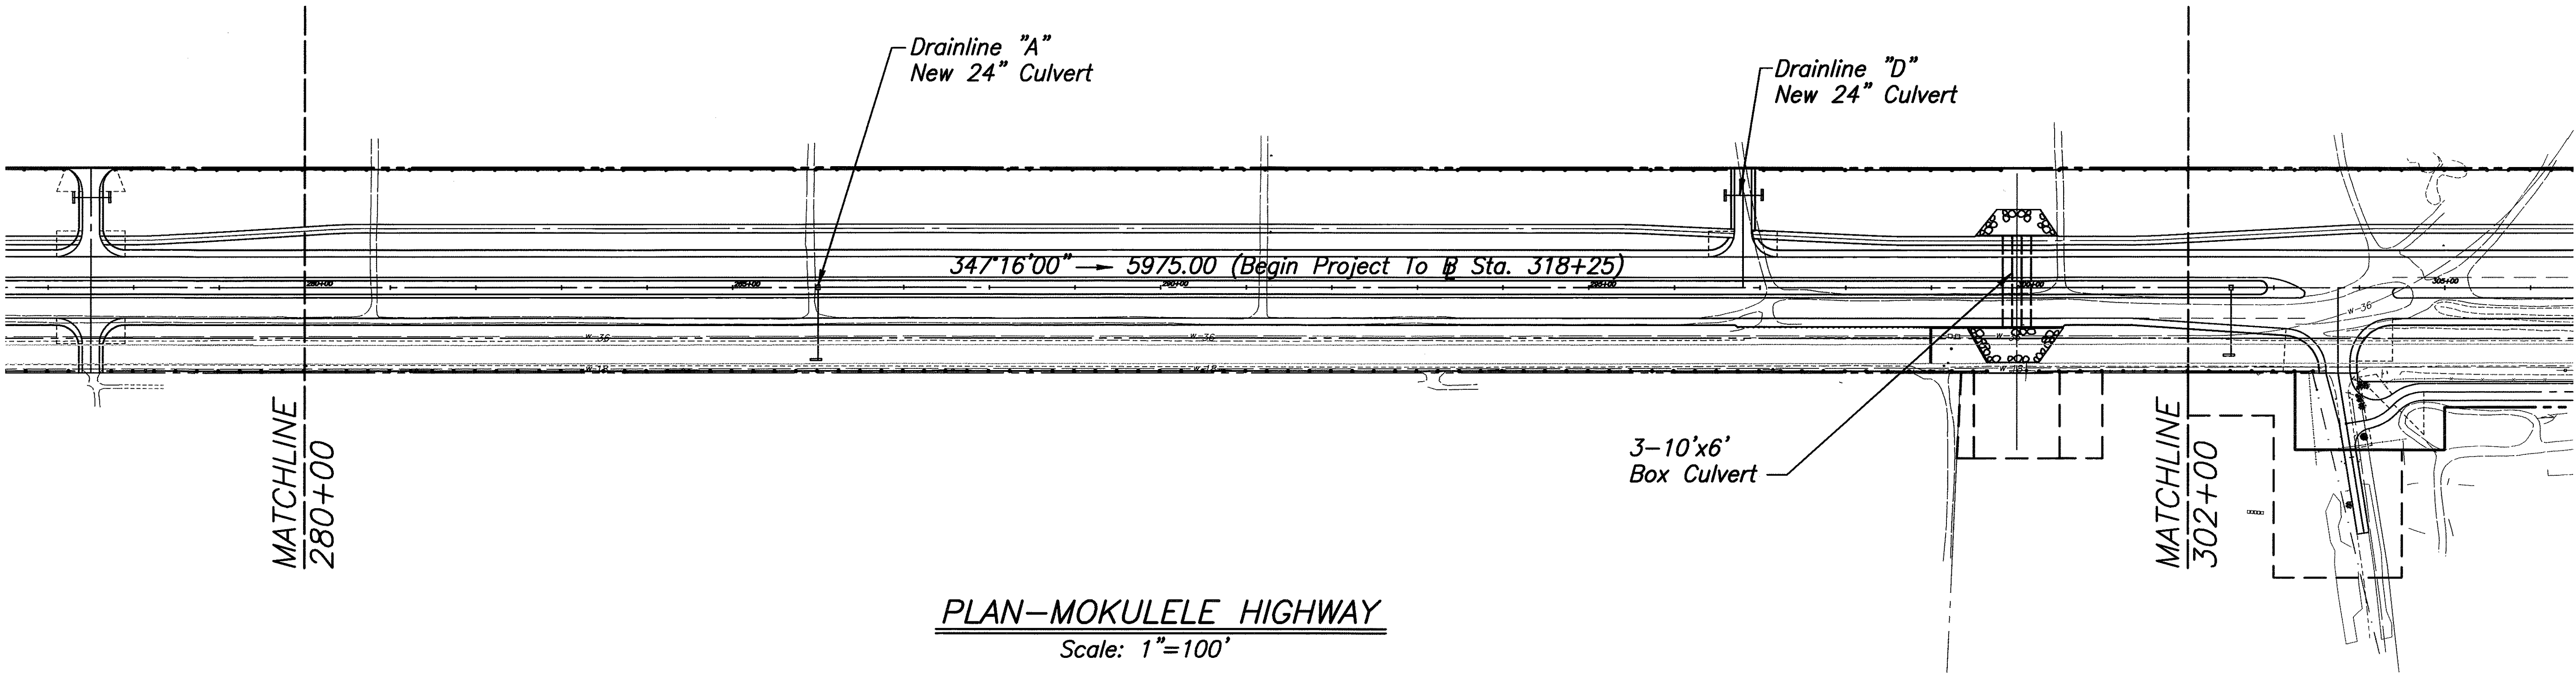

PLAN-MOKULELE HIGHWAY
Scale: 1"=100'

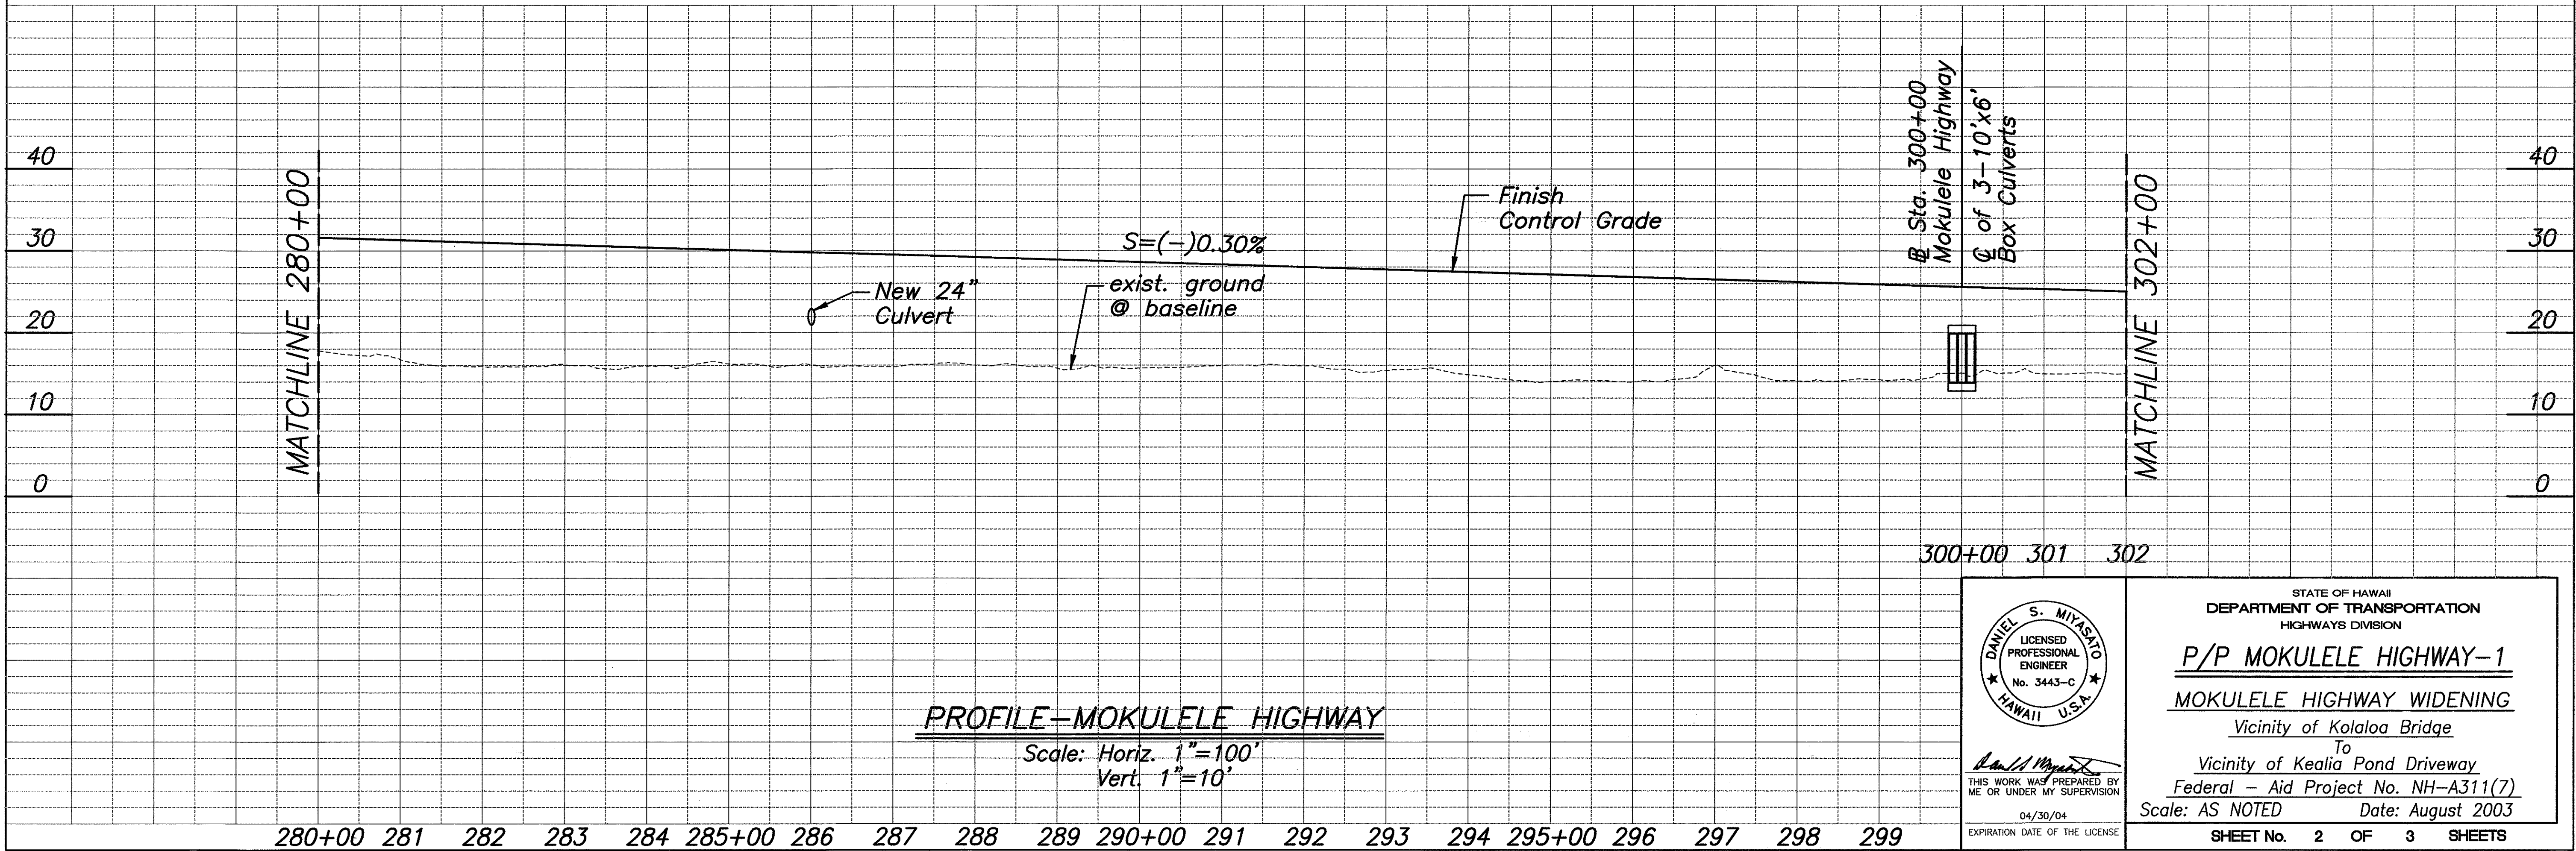

PROFILE-MOKULELE HIGHWAY
Scale: Horiz. 1"=100'
Vert. 1"=10'

ORIGINAL PLAN	SURVEY PLOTTED BY	DATE
NOTE BOOK	DRAWN BY	
No.	DESIGNED BY	
	CHECKED BY	

THIS WORK WAS PREPARED BY ME OR UNDER MY SUPERVISION

04/30/04

EXPIRATION DATE OF THE LICENSE

STATE OF HAWAII

DEPARTMENT OF TRANSPORTATION

HIGHWAYS DIVISION

P/P MOKULELE HIGHWAY-1

MOKULELE HIGHWAY WIDENING

Vicinity of Kolaloa Bridge

To



Vicinity of Kealia Pond Driveway

Federal - Aid Project No. NH-A311(7)

Scale: AS NOTED Date: August 2003

SHEET No. 2 OF 3 SHEETS

FED. ROAD DIST. NO.	STATE	FEDERAL - AID PROJ. NO.	FISCAL YEAR	SHEET NO.	TOTAL SHEETS
HAWAII	HAW.	NH-A311(7)	2004	31	138

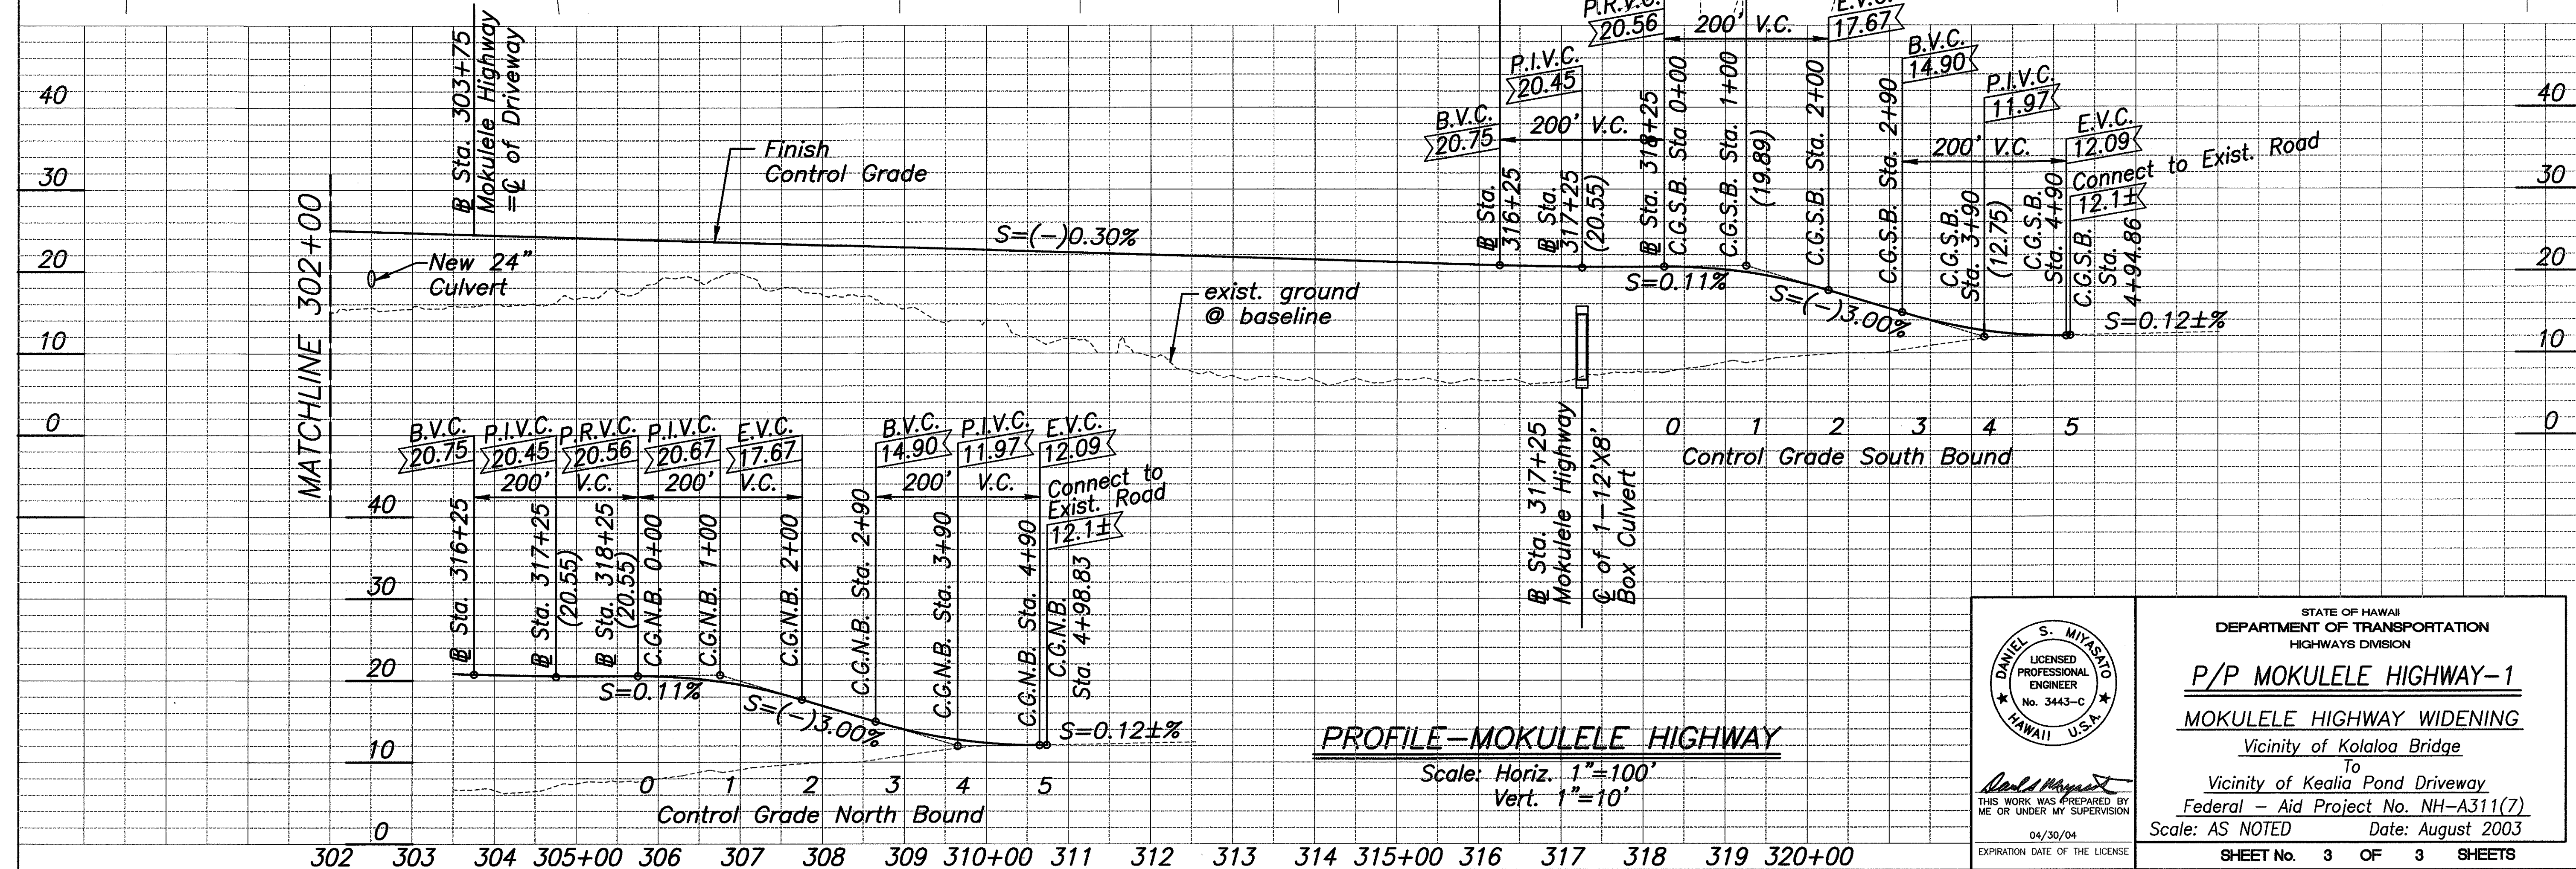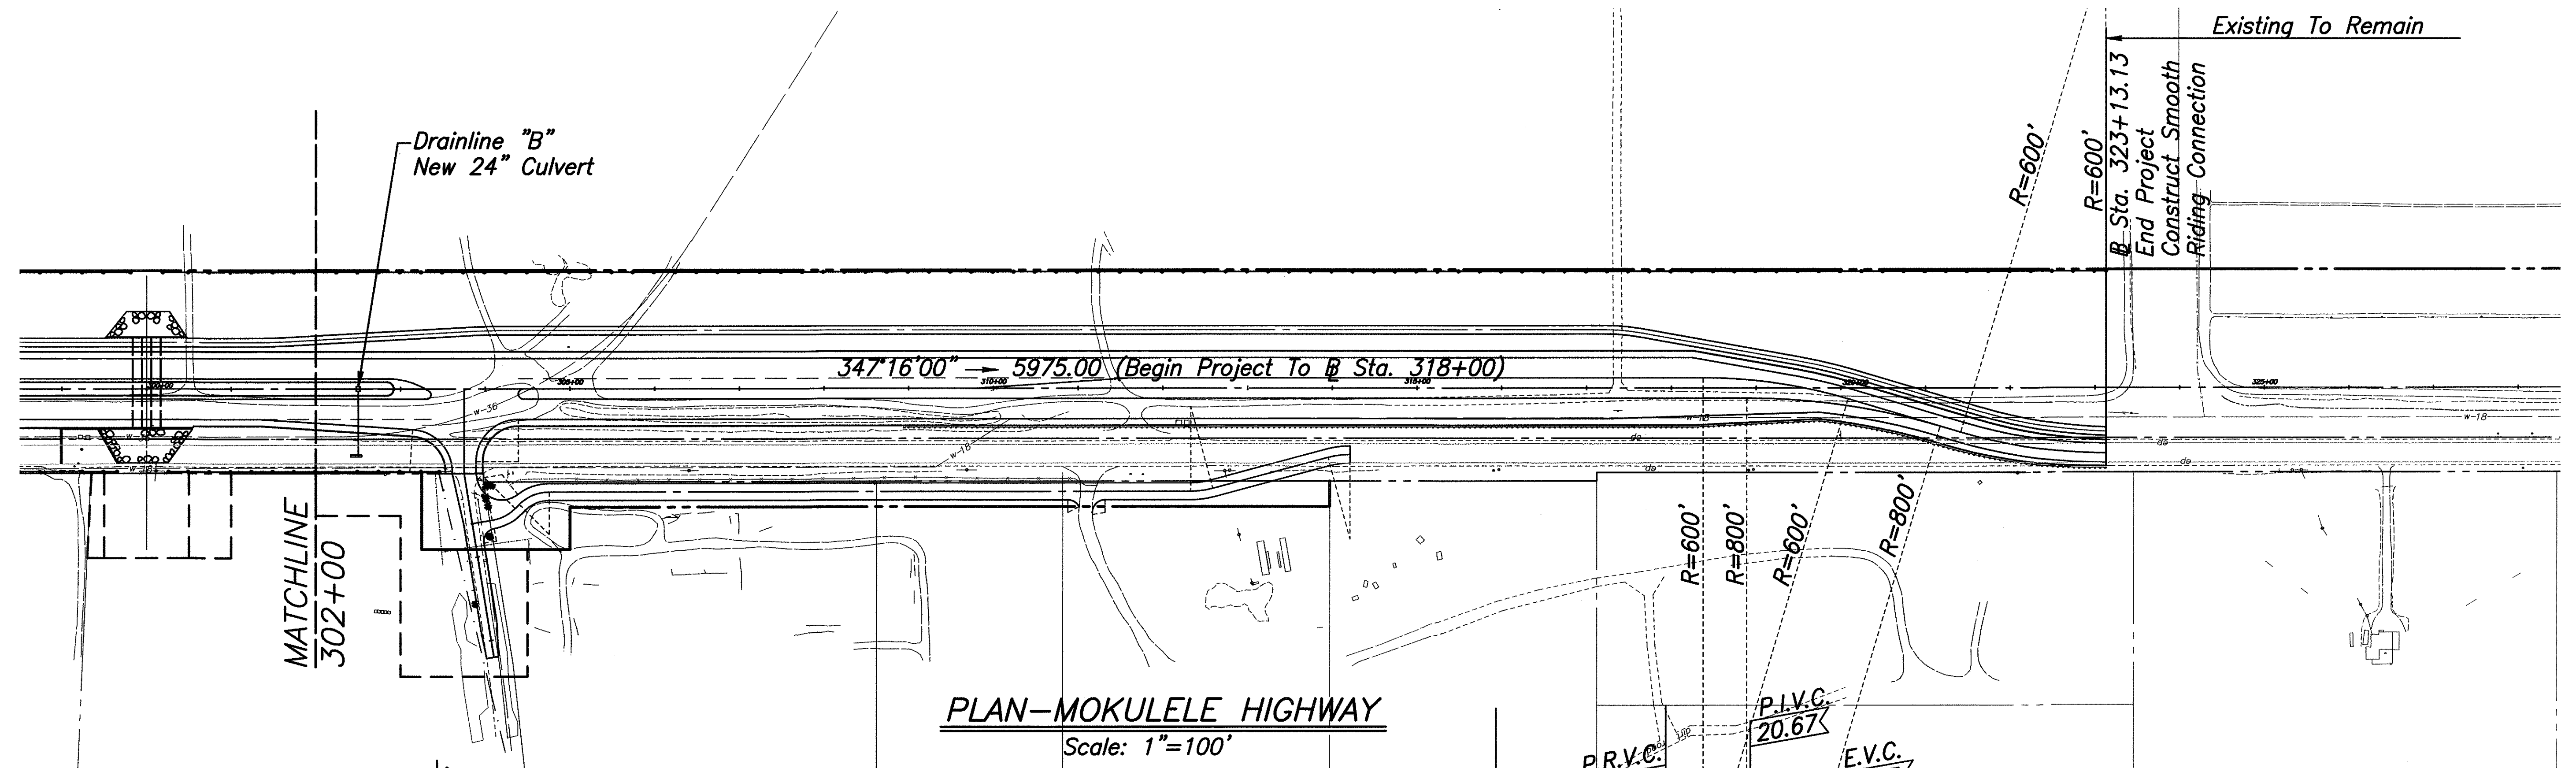

STATE OF HAWAII
DEPARTMENT OF TRANSPORTATION
HIGHWAYS DIVISION

P/P MOKULELE HIGHWAY-1

MOKULELE HIGHWAY WIDENING

Vicinity of Kolaloa Bridge
To
Vicinity of Kealia Pond Driveway
Federal - Aid Project No. NH-A311(7)

Scale: AS NOTED Date: August 2003

SHEET No. 3 OF 3 SHEETS