


RAISED PAVEMENT MARKERS AND STRIPING SUMMARY

ORIGINAL PLAN	SURVEY PLOTTED BY _____	DATE _____
NOTE BOOK	DRAWN BY _____	_____
	TRACED BY _____	_____
	DESIGNED BY _____	_____
	QUANTITIES BY _____	_____
No. _____	CHECKED BY _____	_____

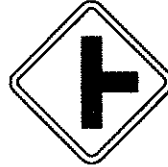

ORIGINAL PLAN	SURVEY PLOTTED BY	DATE
	DRAWN BY	
	TRACED BY	
	DESIGNED BY	
	QUANTITIES BY	
NOTE BOOK	CHECKED BY	
	NO.	

TRAFFIC SIGN SUMMARY			
SIGN NO.	MESSAGE	QUANTITY	
		10 SQ. FT. OR LESS W/POST	GREATER THAN 10 SQ. FT. W/POST
MOKULELE HWY.			
R1-2	YIELD	4	
R2-1 (35)	SPEED LIMIT 35	2	
R2-1 (45)	SPEED LIMIT 45	10	
R2-5B (35)	REDUCE SPEED 35	2	
R1-1	STOP	4	
W1-4 (R)		2	
W2-2(R)		1	
W2-2(L)		1	
W6-1		1	
W6-2		1	
W9-1 (R)	RIGHT LANE ENDS	1	
W9-2 (R)		1	
W1-2 (L)		1	
R4-7		1	
RM-4		3	
TOTAL		28	

FED. ROAD DIST. NO.	STATE	FEDERAL -- AID PROJ. NO.	FISCAL YEAR	SHEET NO.	TOTAL SHEETS
HAWAII	HAW.	NH-A311(7)	2004	76	138

MILEPOST MARKER SUMMARY			
LOCATION	SIGN NO. AND MESSAGE	TYPE A ASSEMBLY B-DIRECTIONAL W/ POST	HIGHWAY ROUTE NUMBER PLATE MESSAGE
MOKULELE HIGHWAY @ Sta. 304+30 Rt.	D10-1 MILE 6	1	31
MOKULELE HIGHWAY @ Sta. 304+30 Lt.	D10-1 MILE 6	1	31
TOTAL		2	

DANIEL S. MIYASATO

LICENSED
PROFESSIONAL
ENGINEER

No. 3443-C

HAWAII U.S.A.

THIS WORK WAS PREPARED BY
ME OR UNDER MY SUPERVISION

04/30/04

EXPIRATION DATE OF THE LICENSE

STATE OF HAWAII

DEPARTMENT OF TRANSPORTATION

HIGHWAYS DIVISION

STRIPING AND SIGNAGE SUMMARY

MOKULELE HIGHWAY WIDENING

Vicinity of Kolaloa Bridge

To

Vicinity of Kealia Pond Driveway

Federal -- Aid Project No. NH-A311(7)

Scale: NONE Date: August 2003

SHEET No. 2 OF 2 SHEETS