


FED. ROAD DIST. NO.	STATE	FEDERAL - AID PROJ. NO.	FISCAL YEAR	SHEET NO.	TOTAL SHEETS
HAWAII	HAW.	NH-A311(7)	2004	40	138

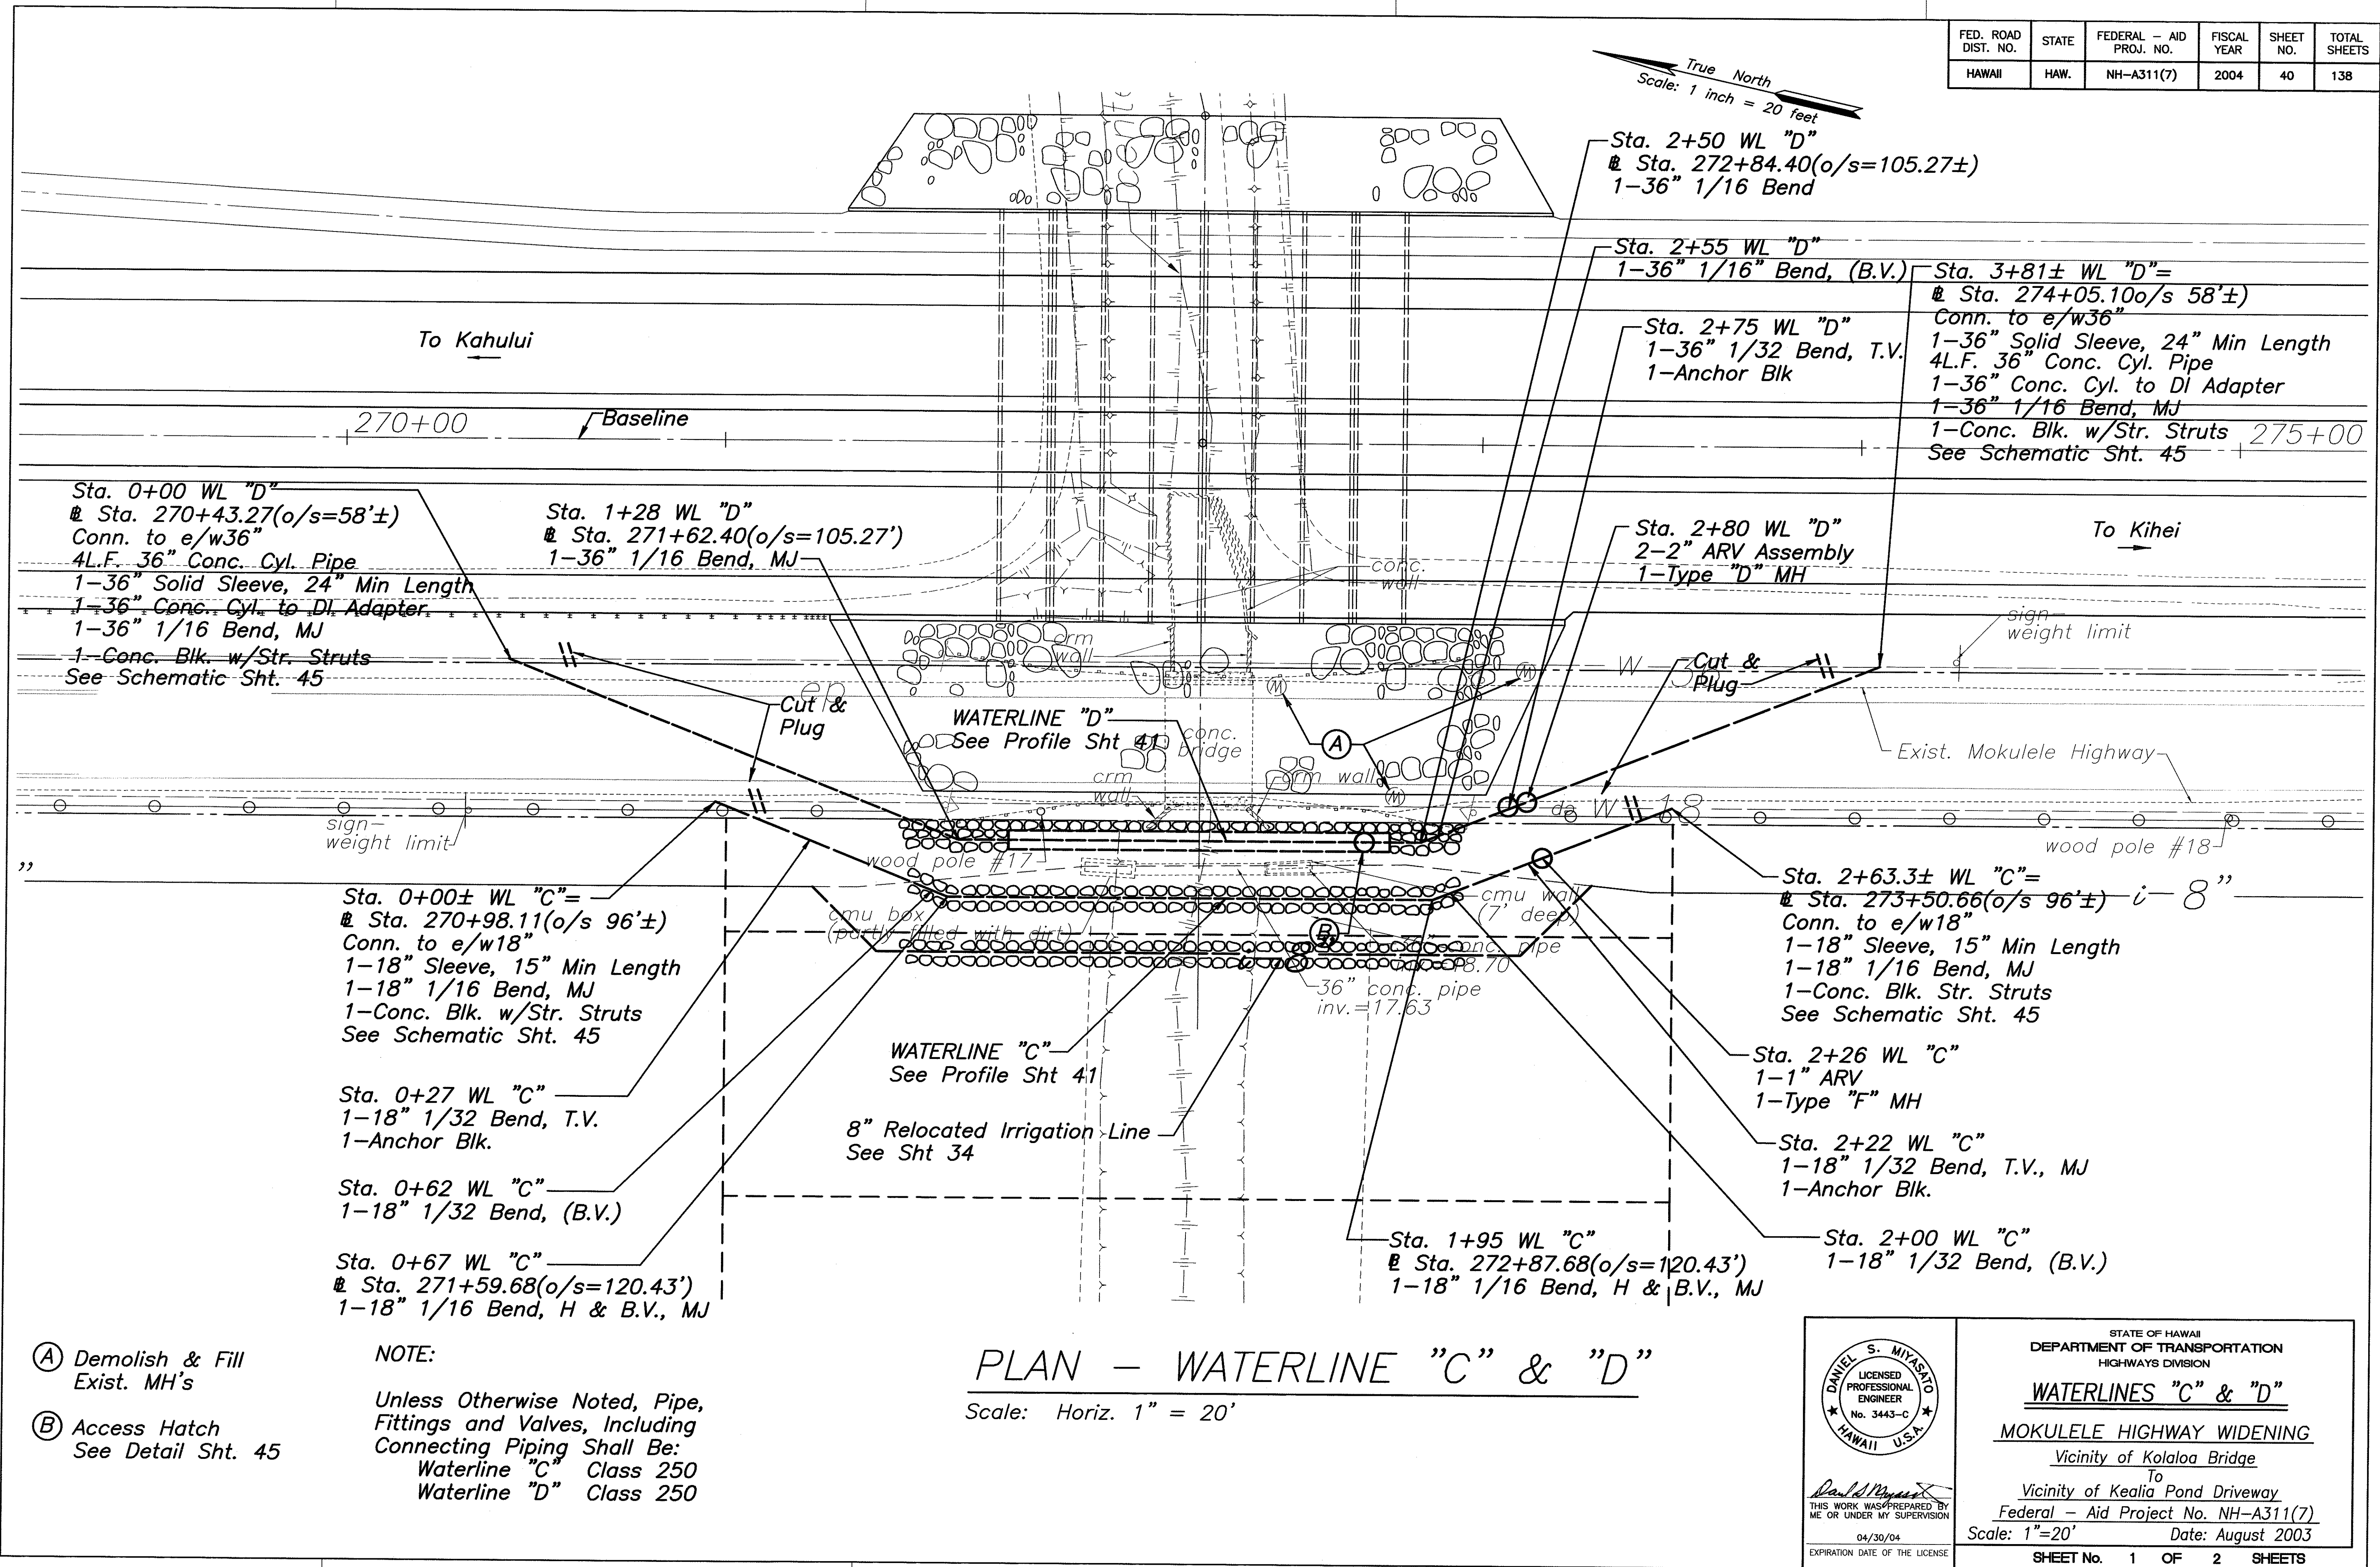

- ① Demolish & Fill
Exist. MH's
- ② Access Hatch
See Detail Sht. 45

NOTE:
Unless Otherwise Noted, Pipe,
Fittings and Valves, Including
Connecting Piping Shall Be:
Waterline "C" Class 250
Waterline "D" Class 250

PLAN - WATERLINE "C" & "D" Scale: Horiz. 1" = 20'

THIS WORK WAS PREPARED BY ME OR UNDER MY SUPERVISION
04/30/04
EXPIRATION DATE OF THE LICENSE


STATE OF HAWAII
DEPARTMENT OF TRANSPORTATION
HIGHWAYS DIVISION

WATERLINES "C" & "D"

MOKULELE HIGHWAY WIDENING
Vicinity of Kolaloa Bridge
To
Vicinity of Kealia Pond Driveway
Federal - Aid Project No. NH-A311(7)
Scale: 1"=20' Date: August 2003


SHEET No. 1 OF 2 SHEETS

FED. ROAD DIST. NO.	STATE	FEDERAL - AID PROJ. NO.	FISCAL YEAR	SHEET NO.	TOTAL SHEETS
HAWAII	HAW.	NH-A311(7)	2004	41	138

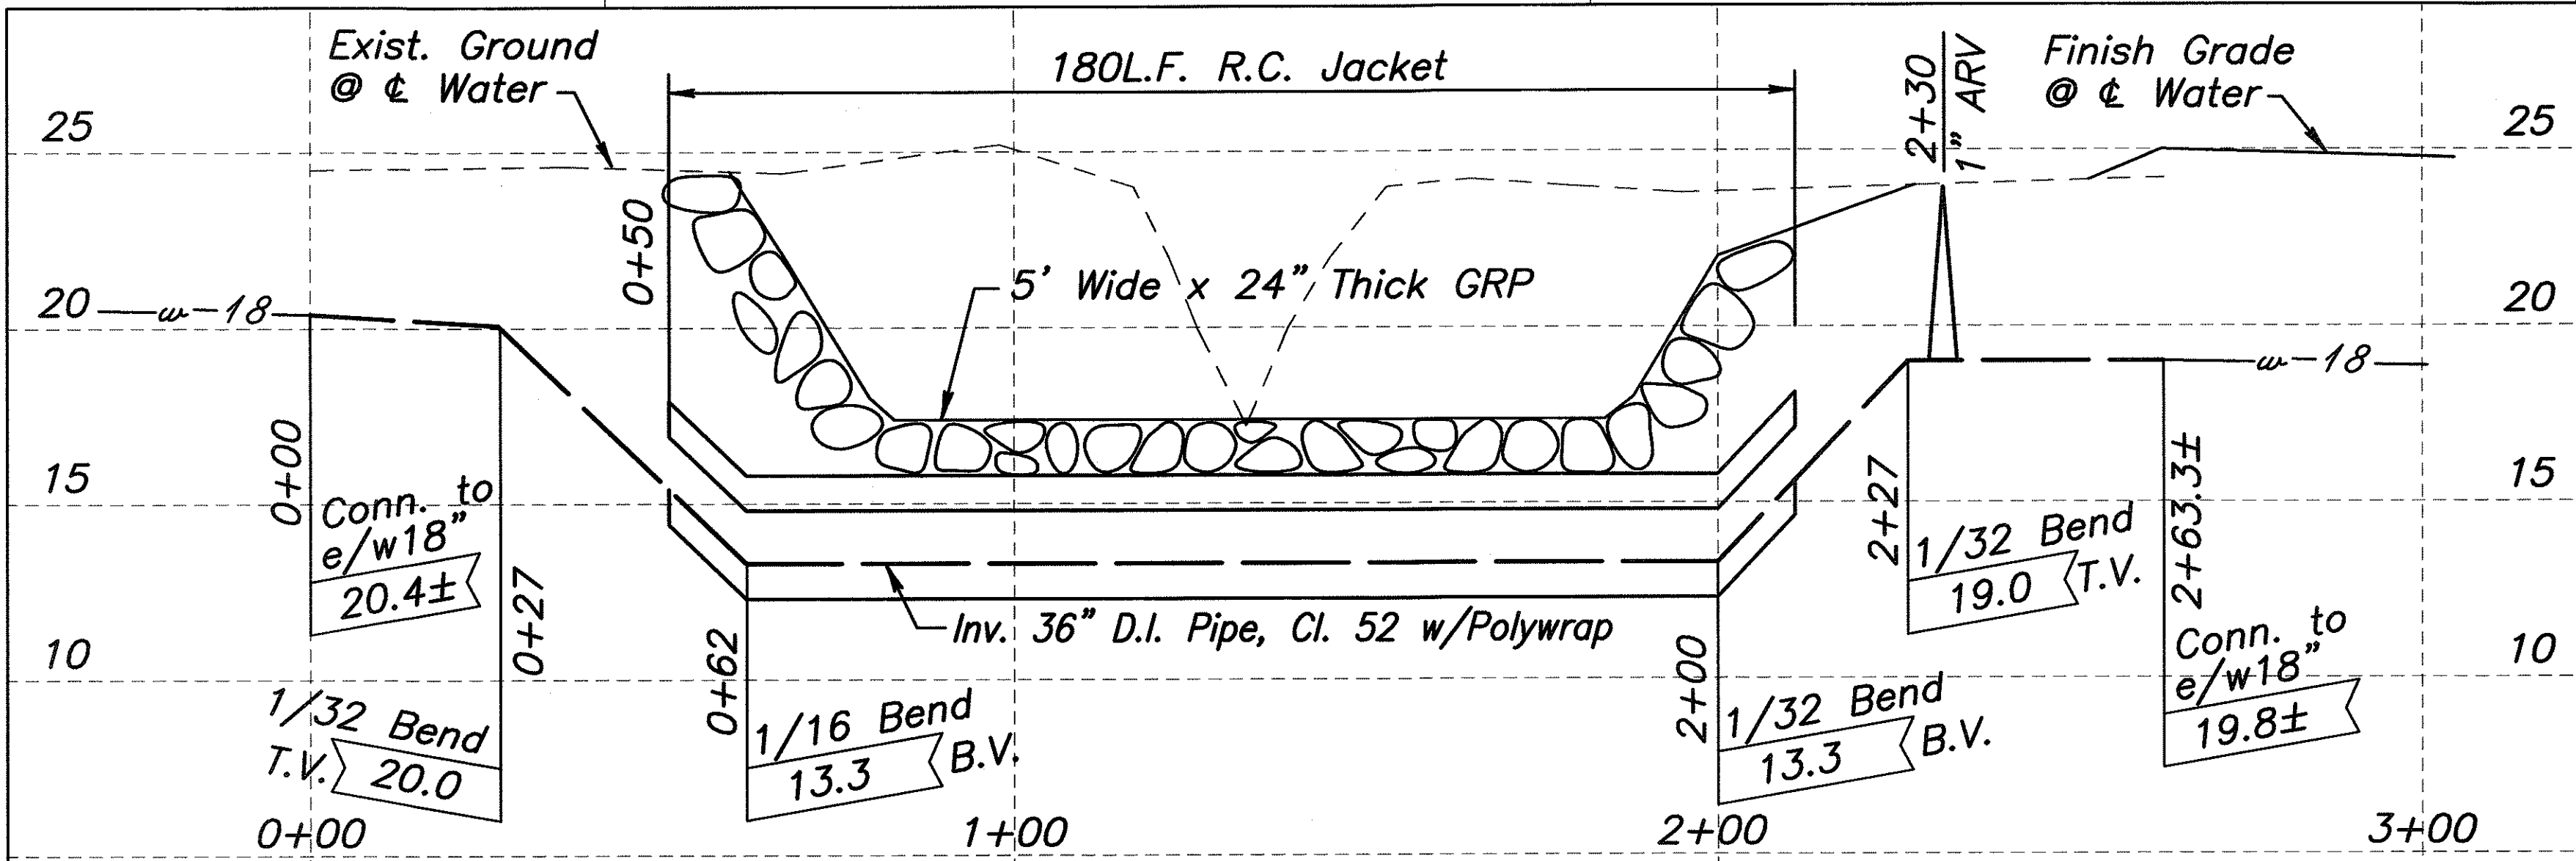


PROFILE WATERLINE "C"

Scale: Horiz. 1" = 20'
Vert. 1" = 4'

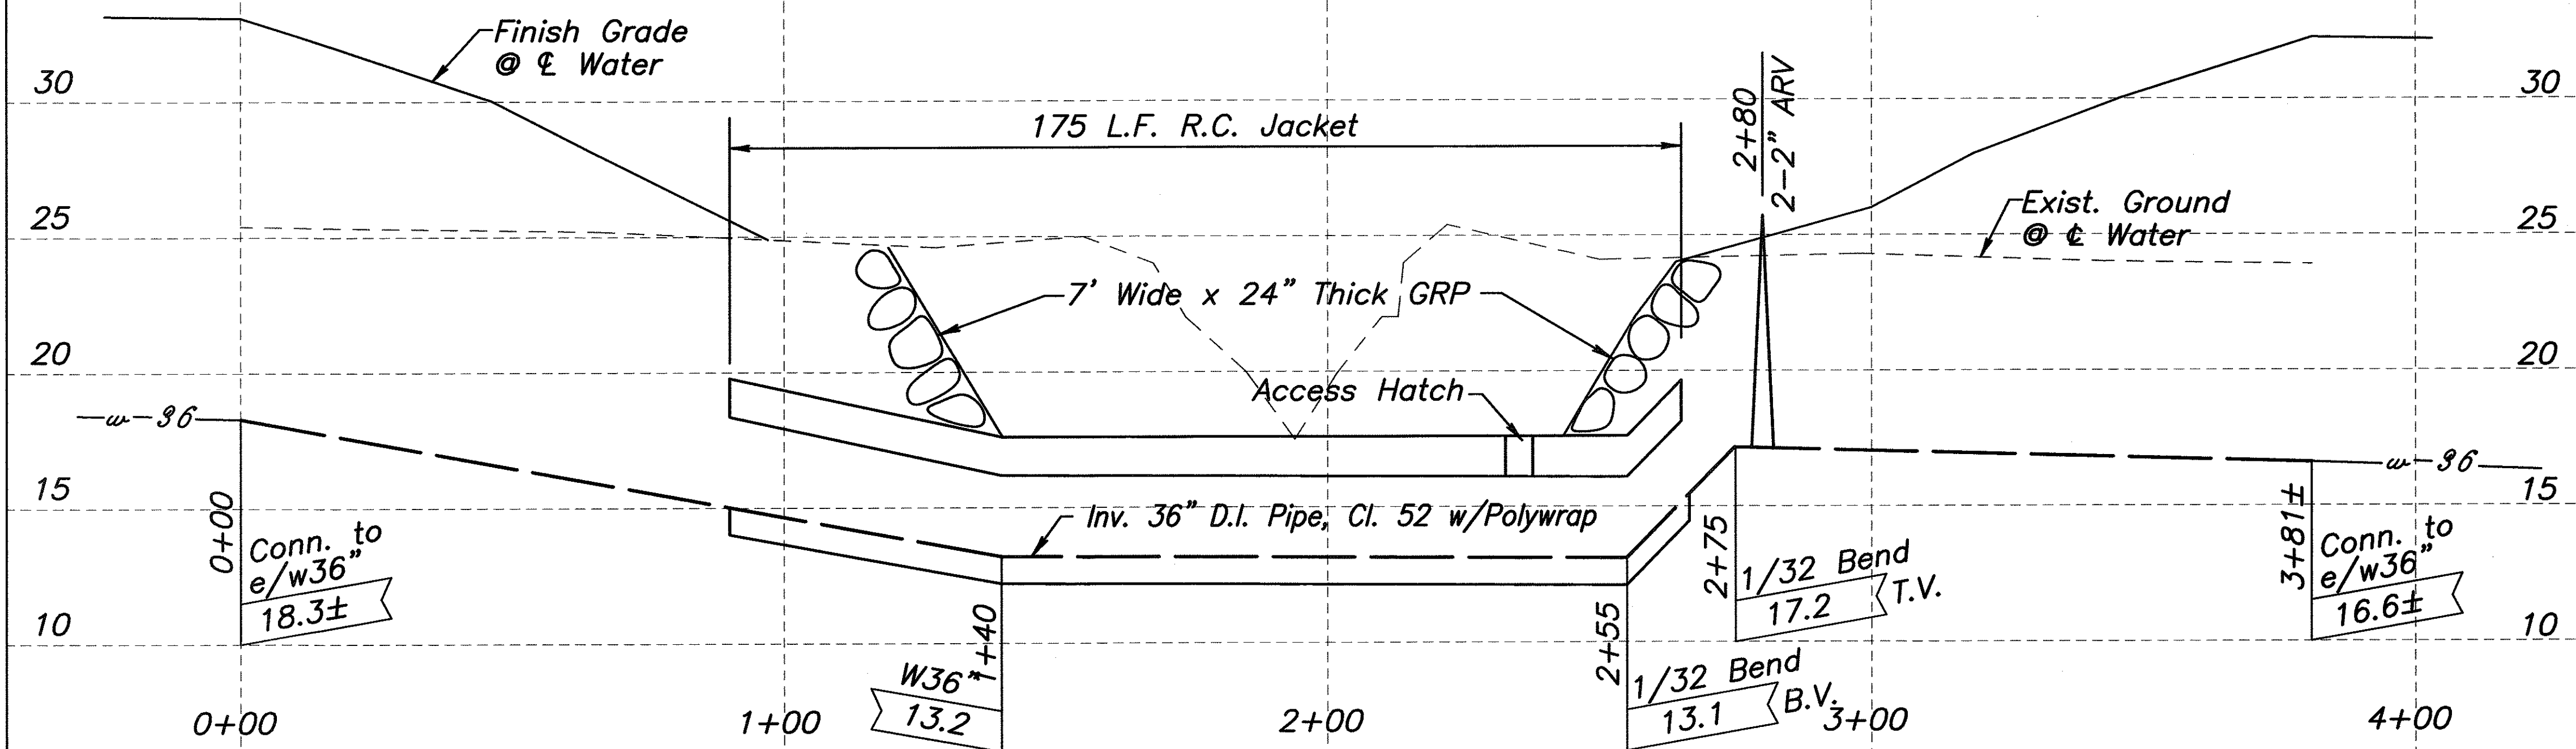


PROFILE WATERLINE "D"

Scale: Horiz. 1" = 20'
Vert. 1" = 4'

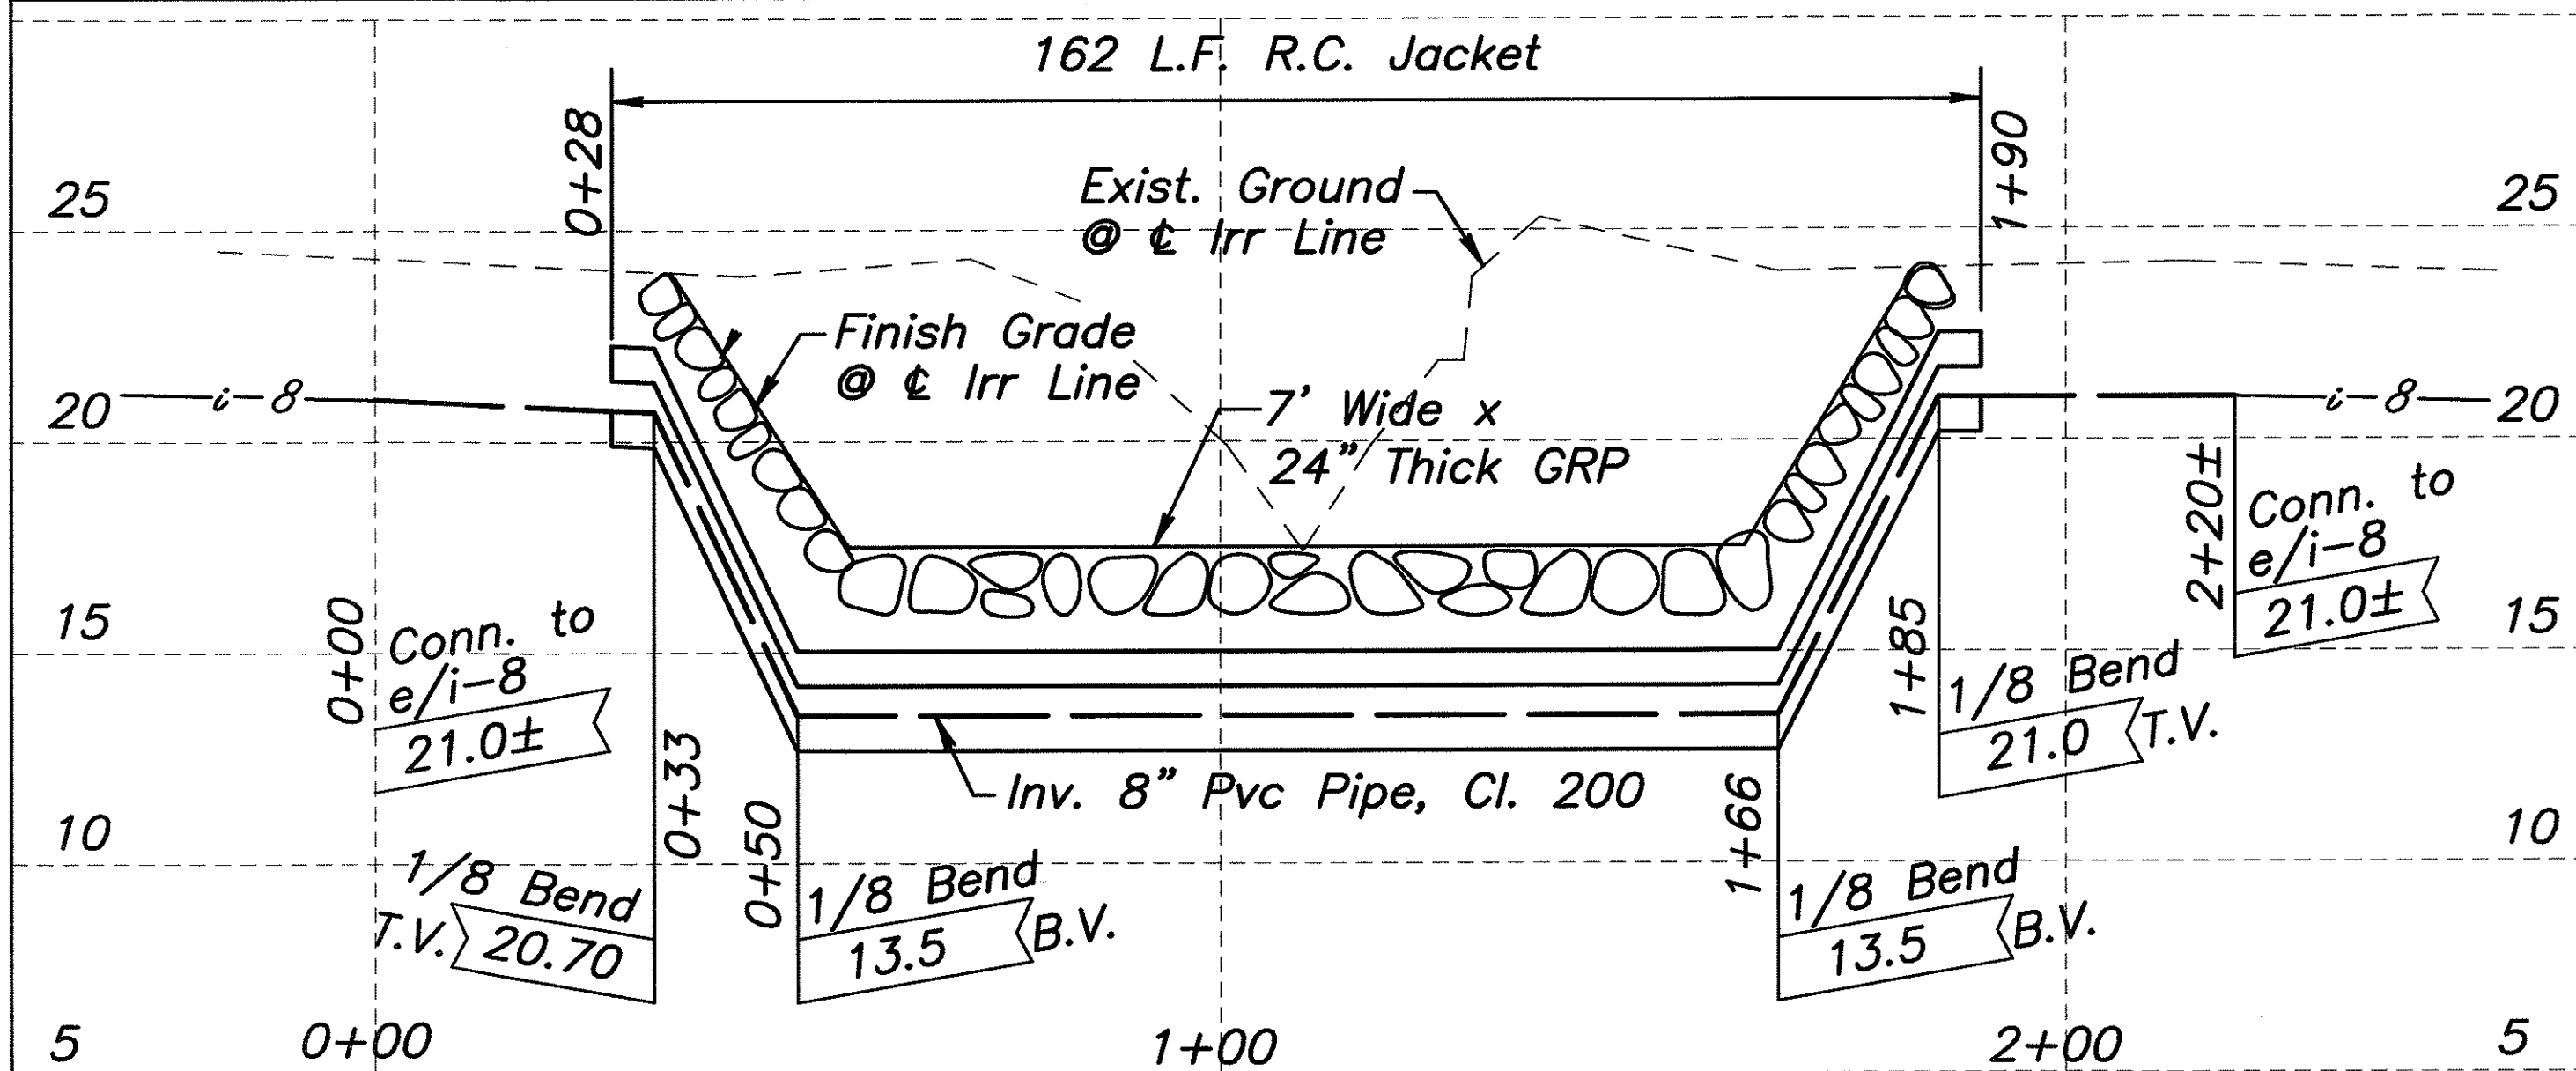

PROFILE 8" IRRIGATION LINE

Scale: Horiz. 1" = 20'
Vert. 1" = 4'

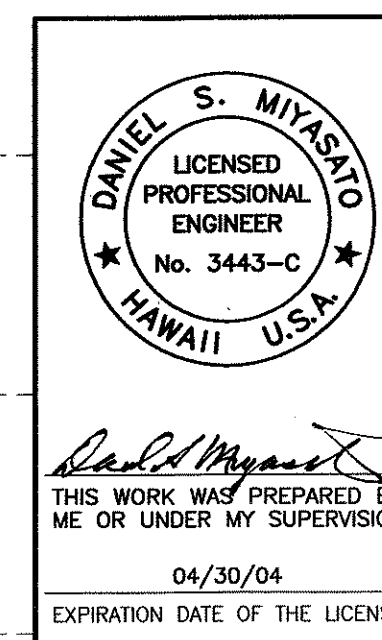

STATE OF HAWAII DEPARTMENT OF TRANSPORTATION HIGHWAYS DIVISION	
WATERLINES "C" & "D"	
MOKULELE HIGHWAY WIDENING	
Vicinity of Kolaloa Bridge	
To Vicinity of Kealia Pond Driveway	
Federal - Aid Project No. NH-A311(7)	
Scale: AS NOTED	Date: August 2003
SHEET No. 2 OF 2 SHEETS	