

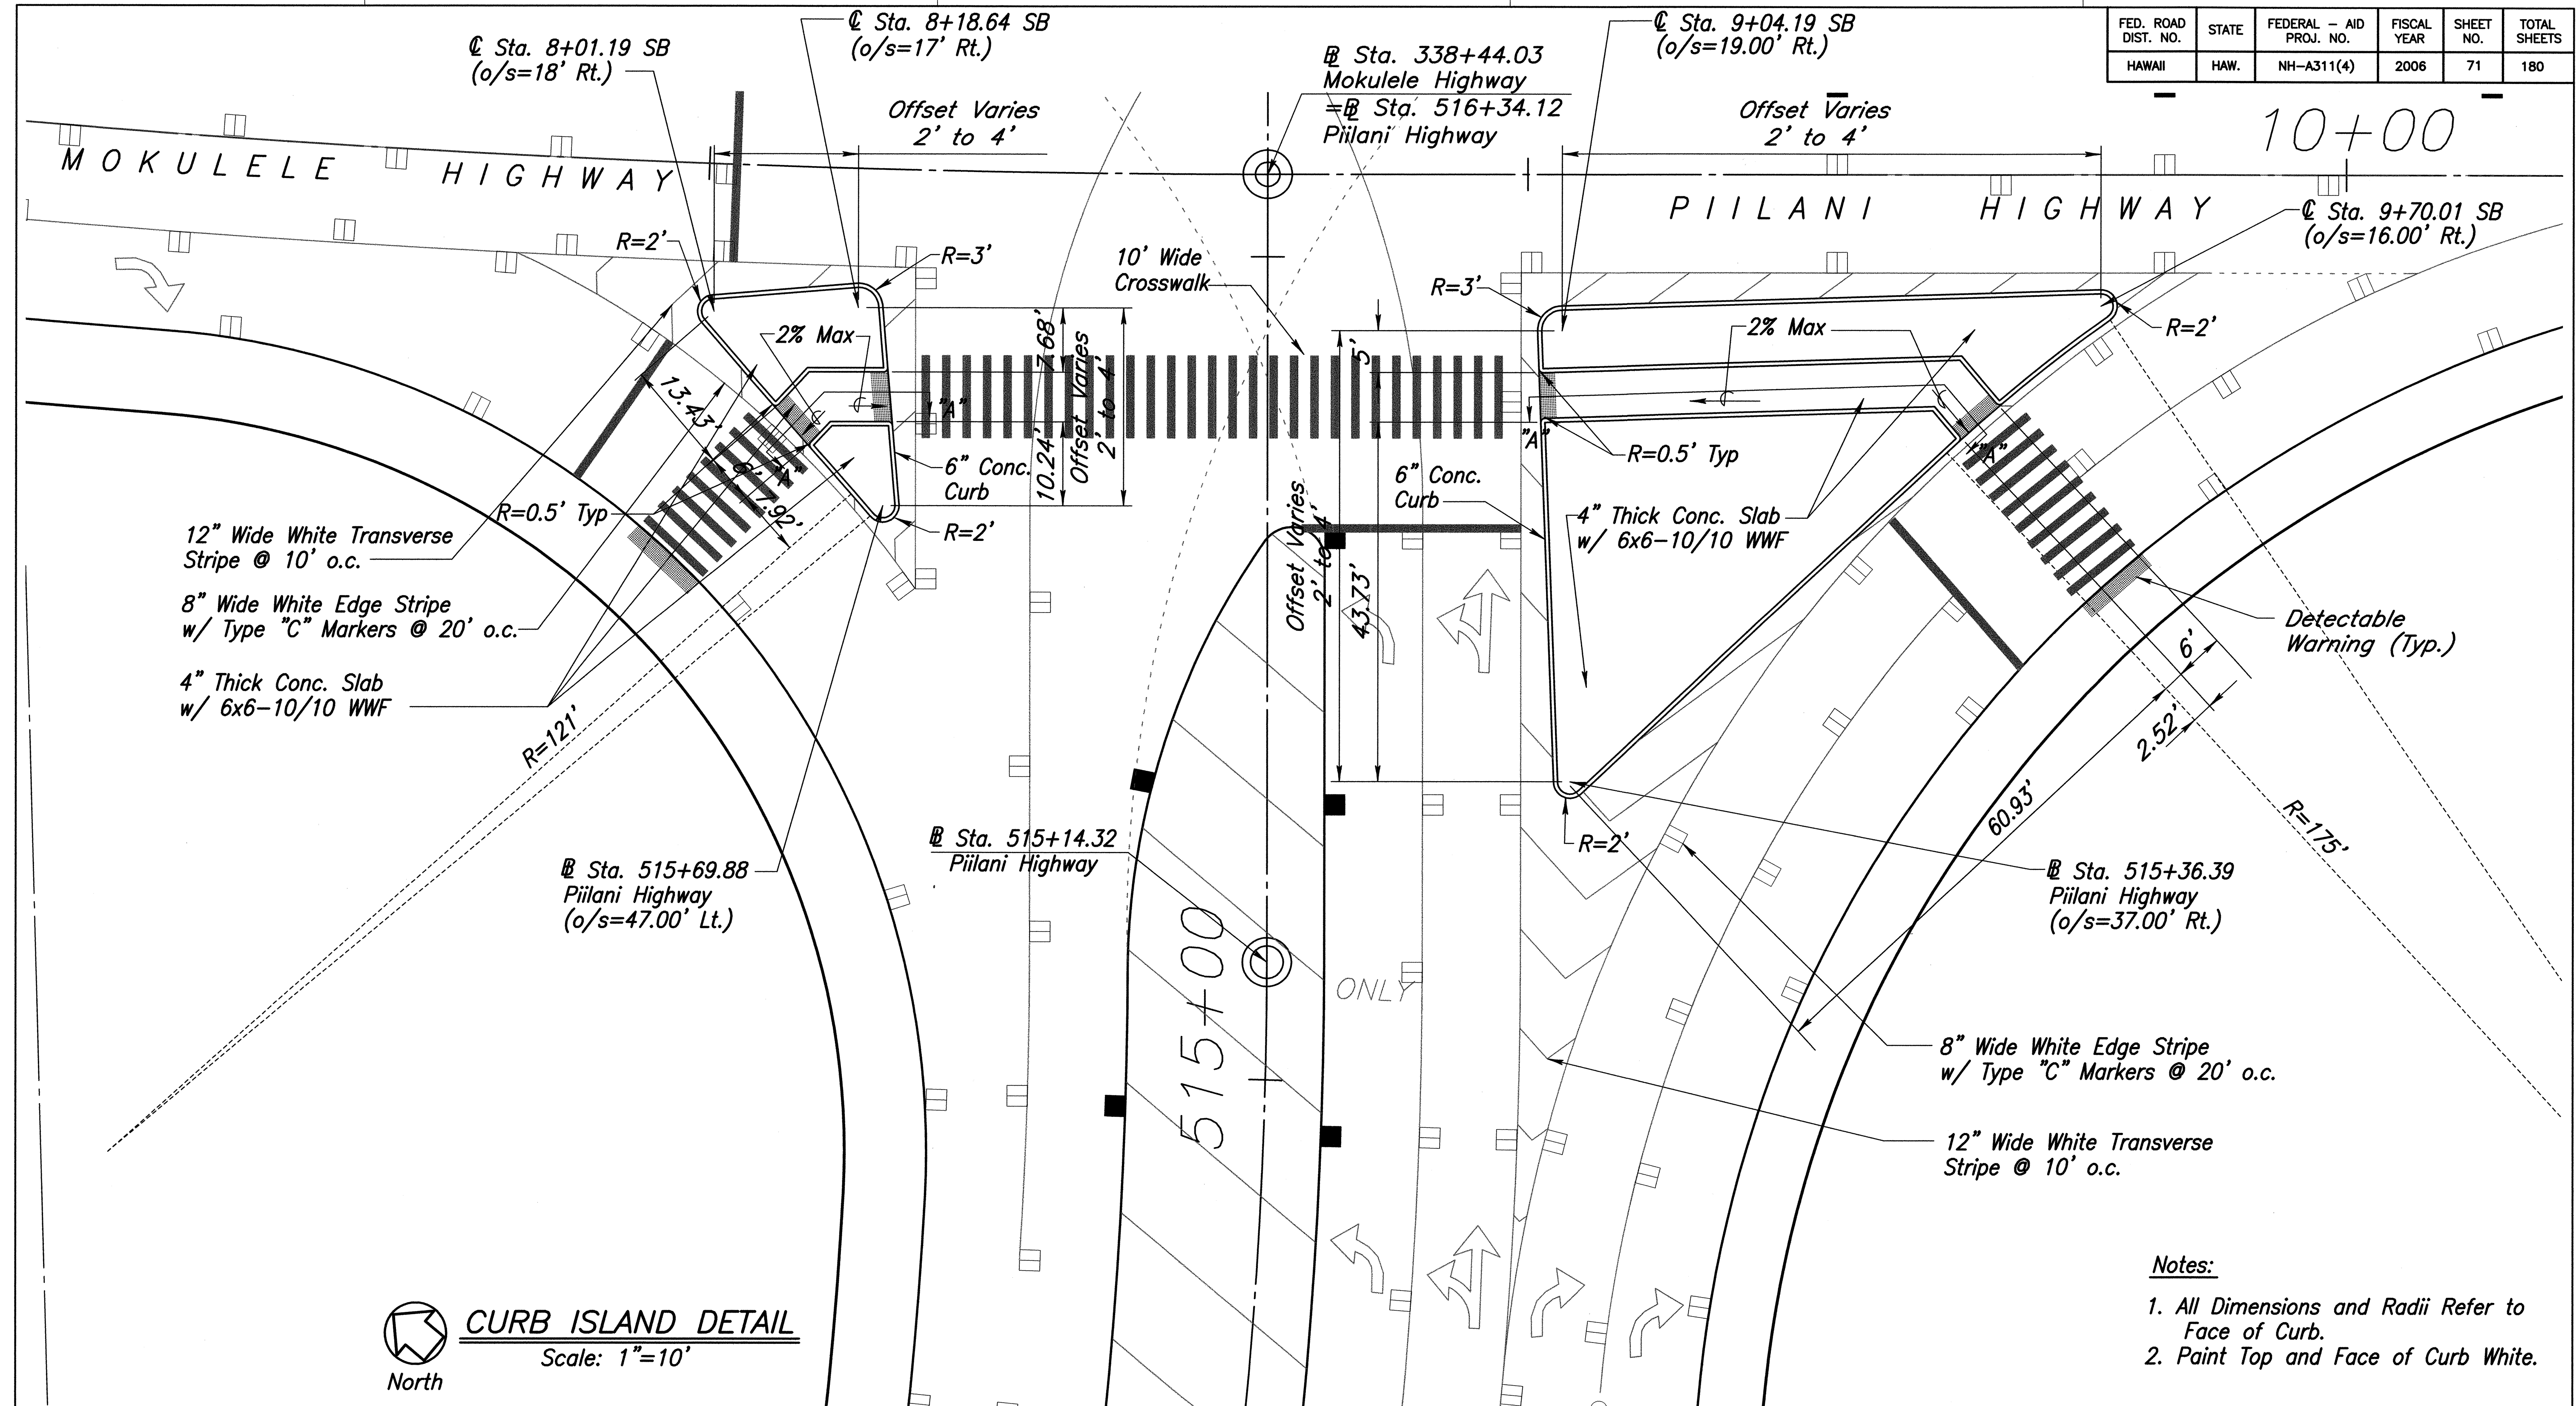


FED. ROAD DIST. NO.	STATE	FEDERAL - AID PROJ. NO.	FISCAL YEAR	SHEET NO.	TOTAL SHEETS
HAWAII	HAW.	NH-A311(4)	2006	71	180

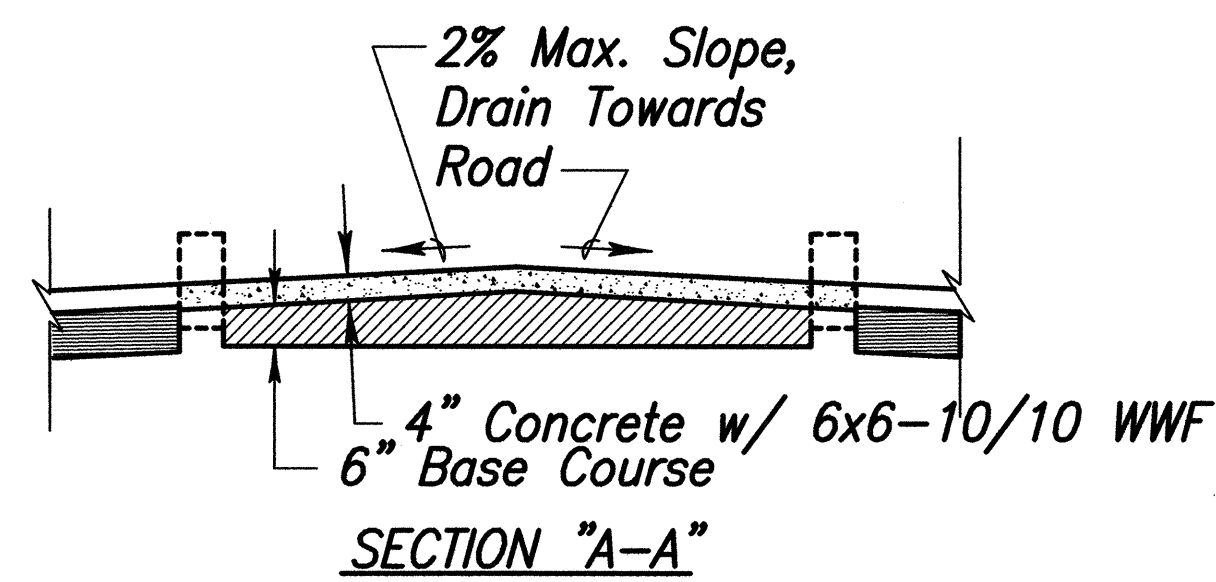

CURB ISLAND DETAIL
Scale: 1"=10'

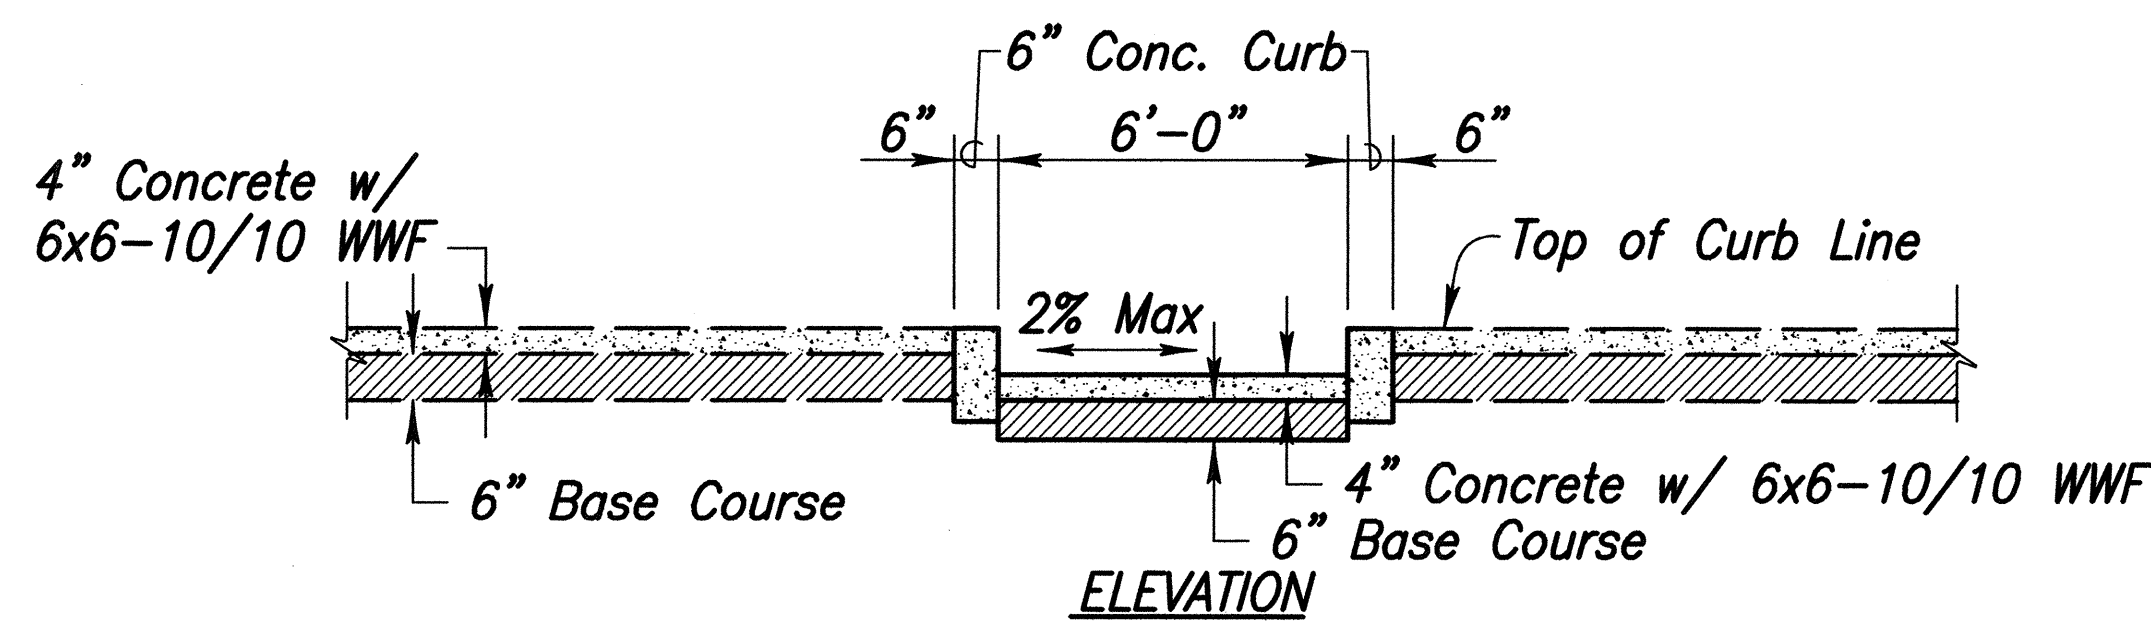

- Notes:**
1. All Dimensions and Radii Refer to Face of Curb.
 2. Paint Top and Face of Curb White.

CLIFFORD M. ARAKAWA
LICENSED PROFESSIONAL ENGINEER
No. 1864-C
HAWAII U.S.A.

THIS WORK WAS PREPARED BY ME OR UNDER MY SUPERVISION
SATO & ASSOCIATES, INC.
EXPIRATION DATE OF THE LICENSE


STATE OF HAWAII
DEPARTMENT OF TRANSPORTATION
HIGHWAYS DIVISION

CURB ISLAND DETAIL

MOKULELE HIGHWAY WIDENING
Vicinity of Kealia Pond Driveway
To
Piilani Highway
Federal - Aid Project No. NH-A311(4)
Scale: 1"=10' Date: July 2005

SHEET No. 1 OF 2 SHEETS


FED. ROAD DIST. NO.	STATE	FEDERAL - AID PROJ. NO.	FISCAL YEAR	SHEET NO.	TOTAL SHEETS
HAWAII	HAW.	NH-A311(4)	2006	72	180

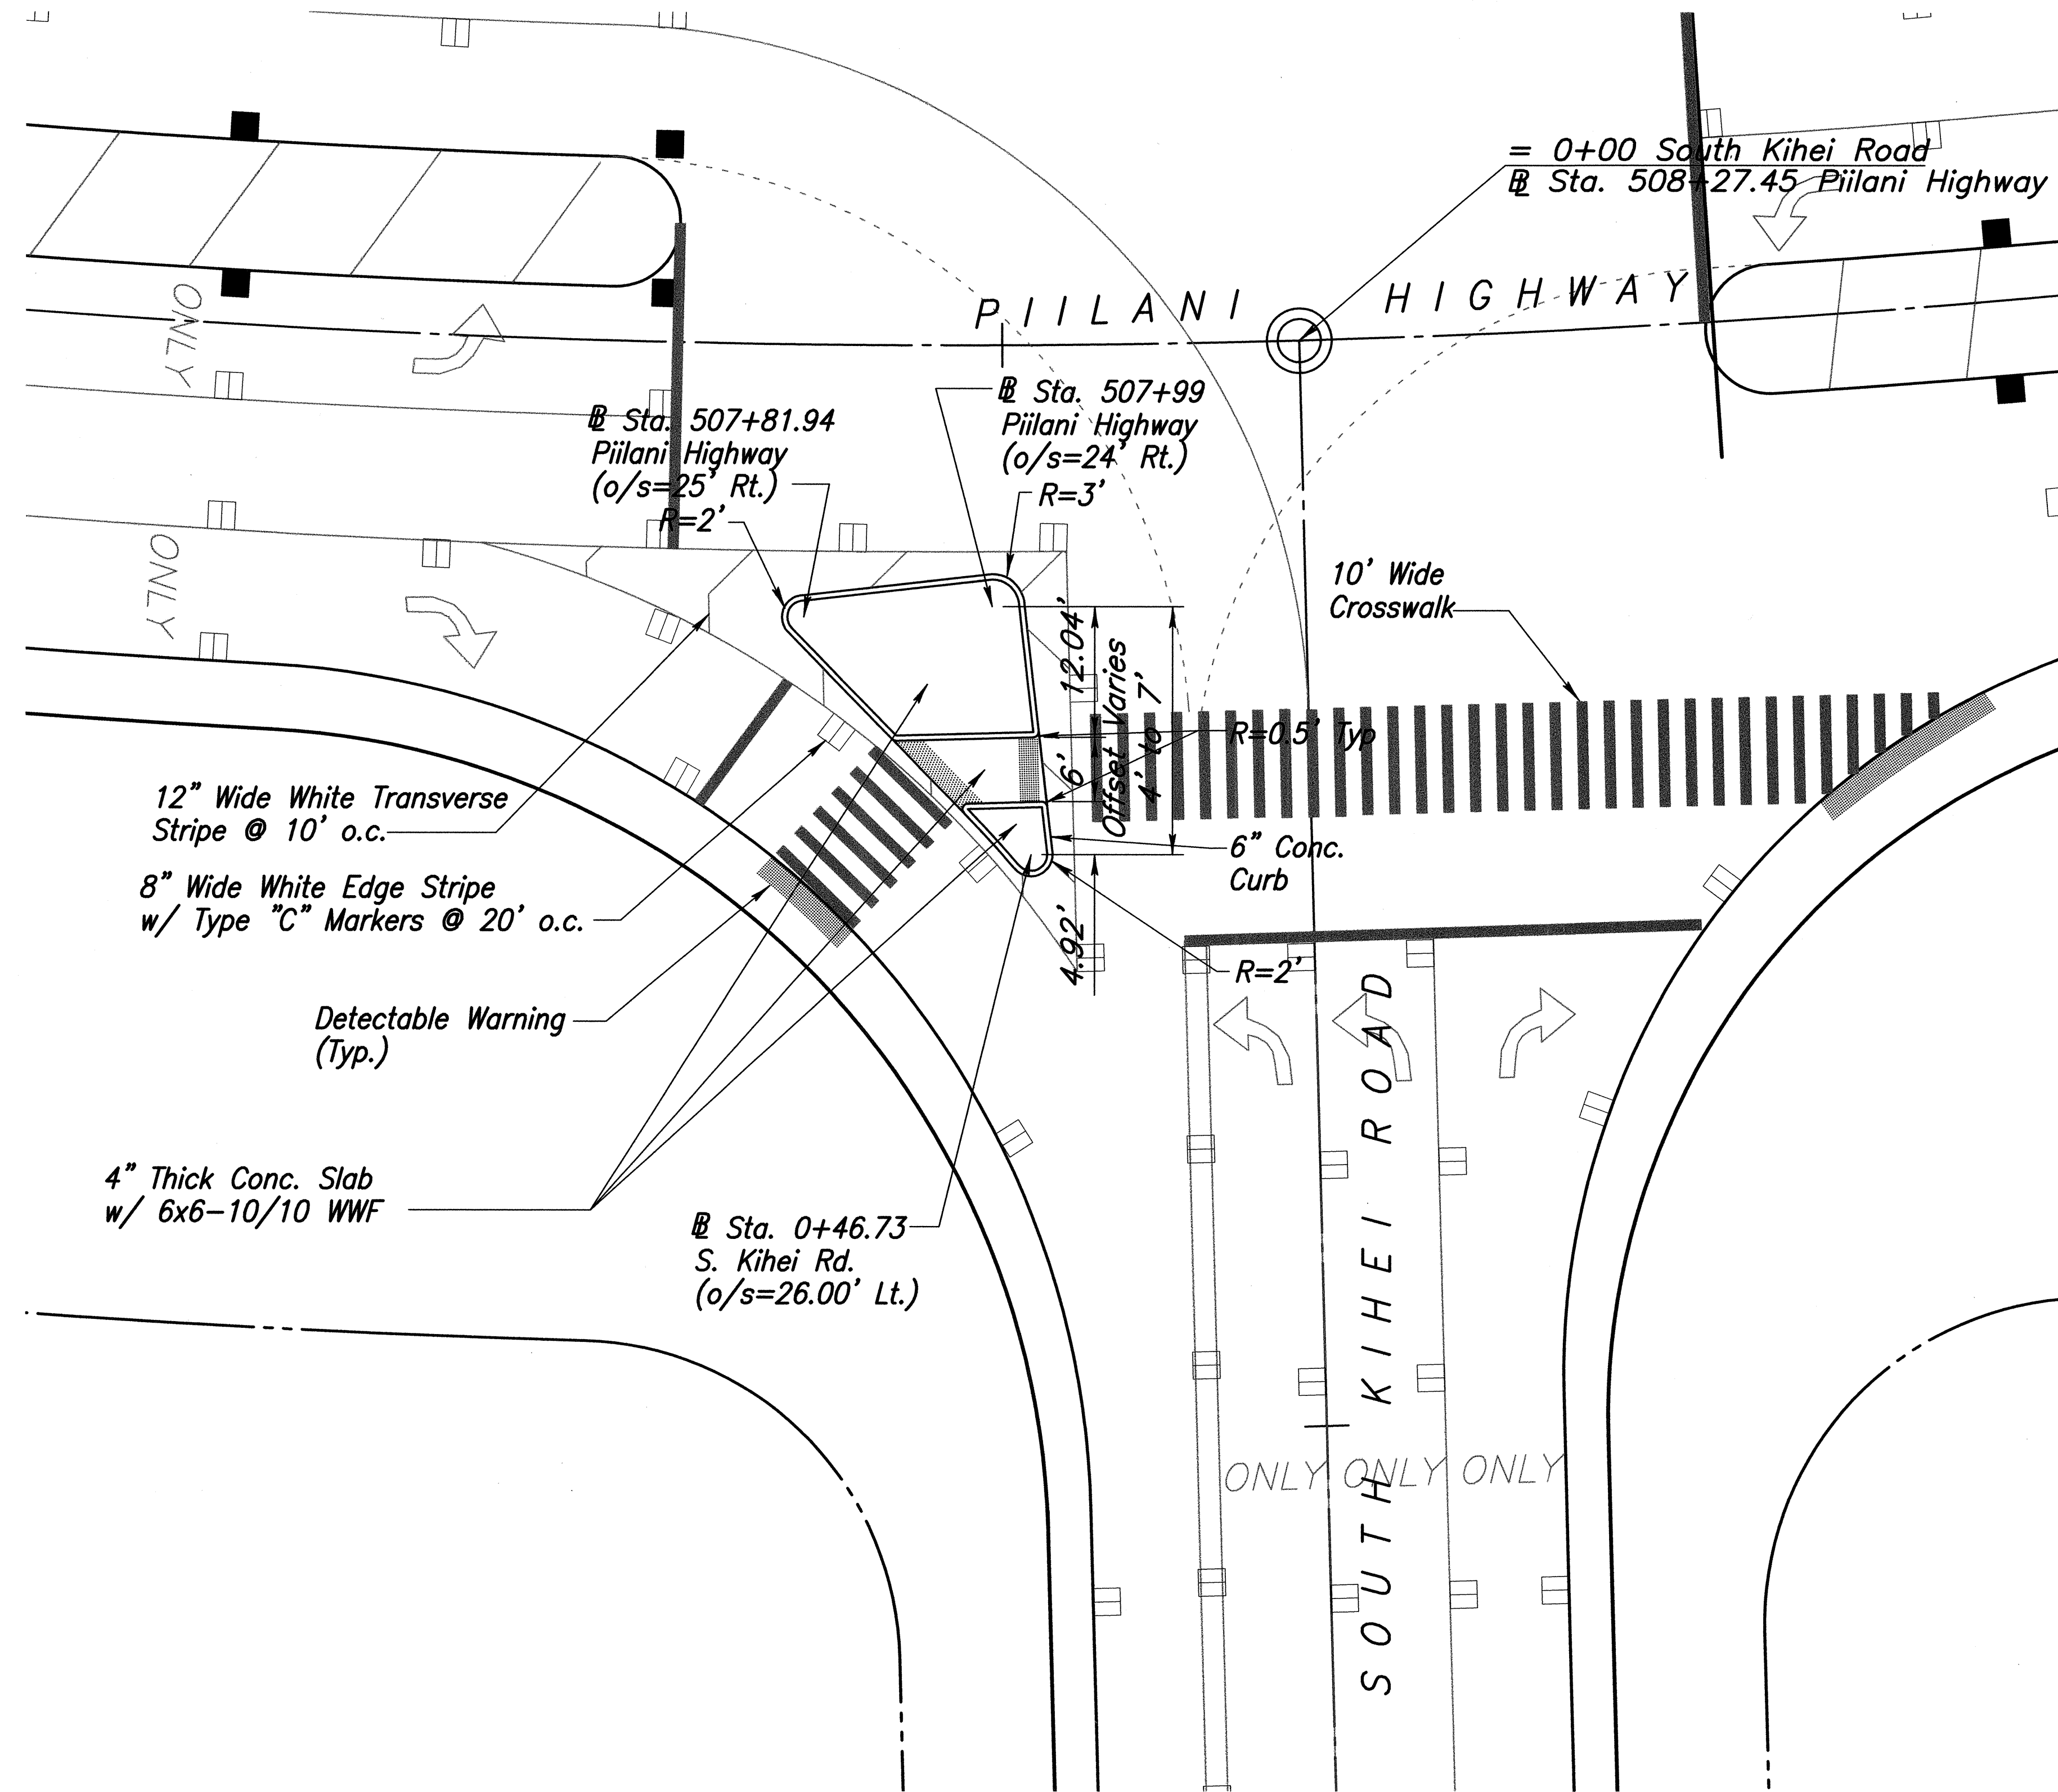

CURB ISLAND DETAIL Scale: 1"=10'

Notes:

1. All Dimensions and Radii Refer to Face of Curb.
2. Paint Top and Face of Curb White.

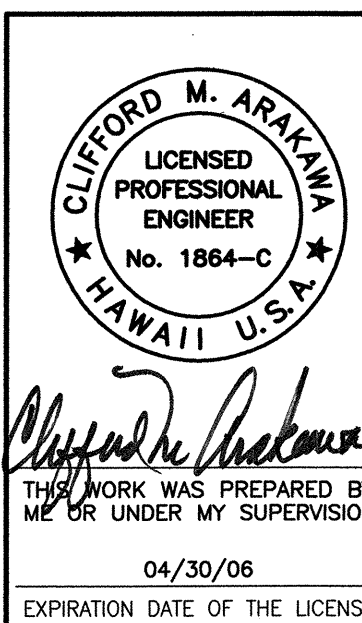

STATE OF HAWAII DEPARTMENT OF TRANSPORTATION HIGHWAYS DIVISION	
CURB ISLAND DETAIL	
MOKULELE HIGHWAY WIDENING Vicinity of Kealia Pond Driveway	
To Piilani Highway	
Federal - Aid Project No. NH-A311(4)	
Scale: 1"=20'	Date: July 2005
SHEET No. 2 OF 2 SHEETS	