


FED. ROAD DIST. NO.	STATE	FEDERAL - AID PROJ. NO.	FISCAL YEAR	SHEET NO.	TOTAL SHEET
HAWAII	HAW.	NH-A311(4)	2006	78	180

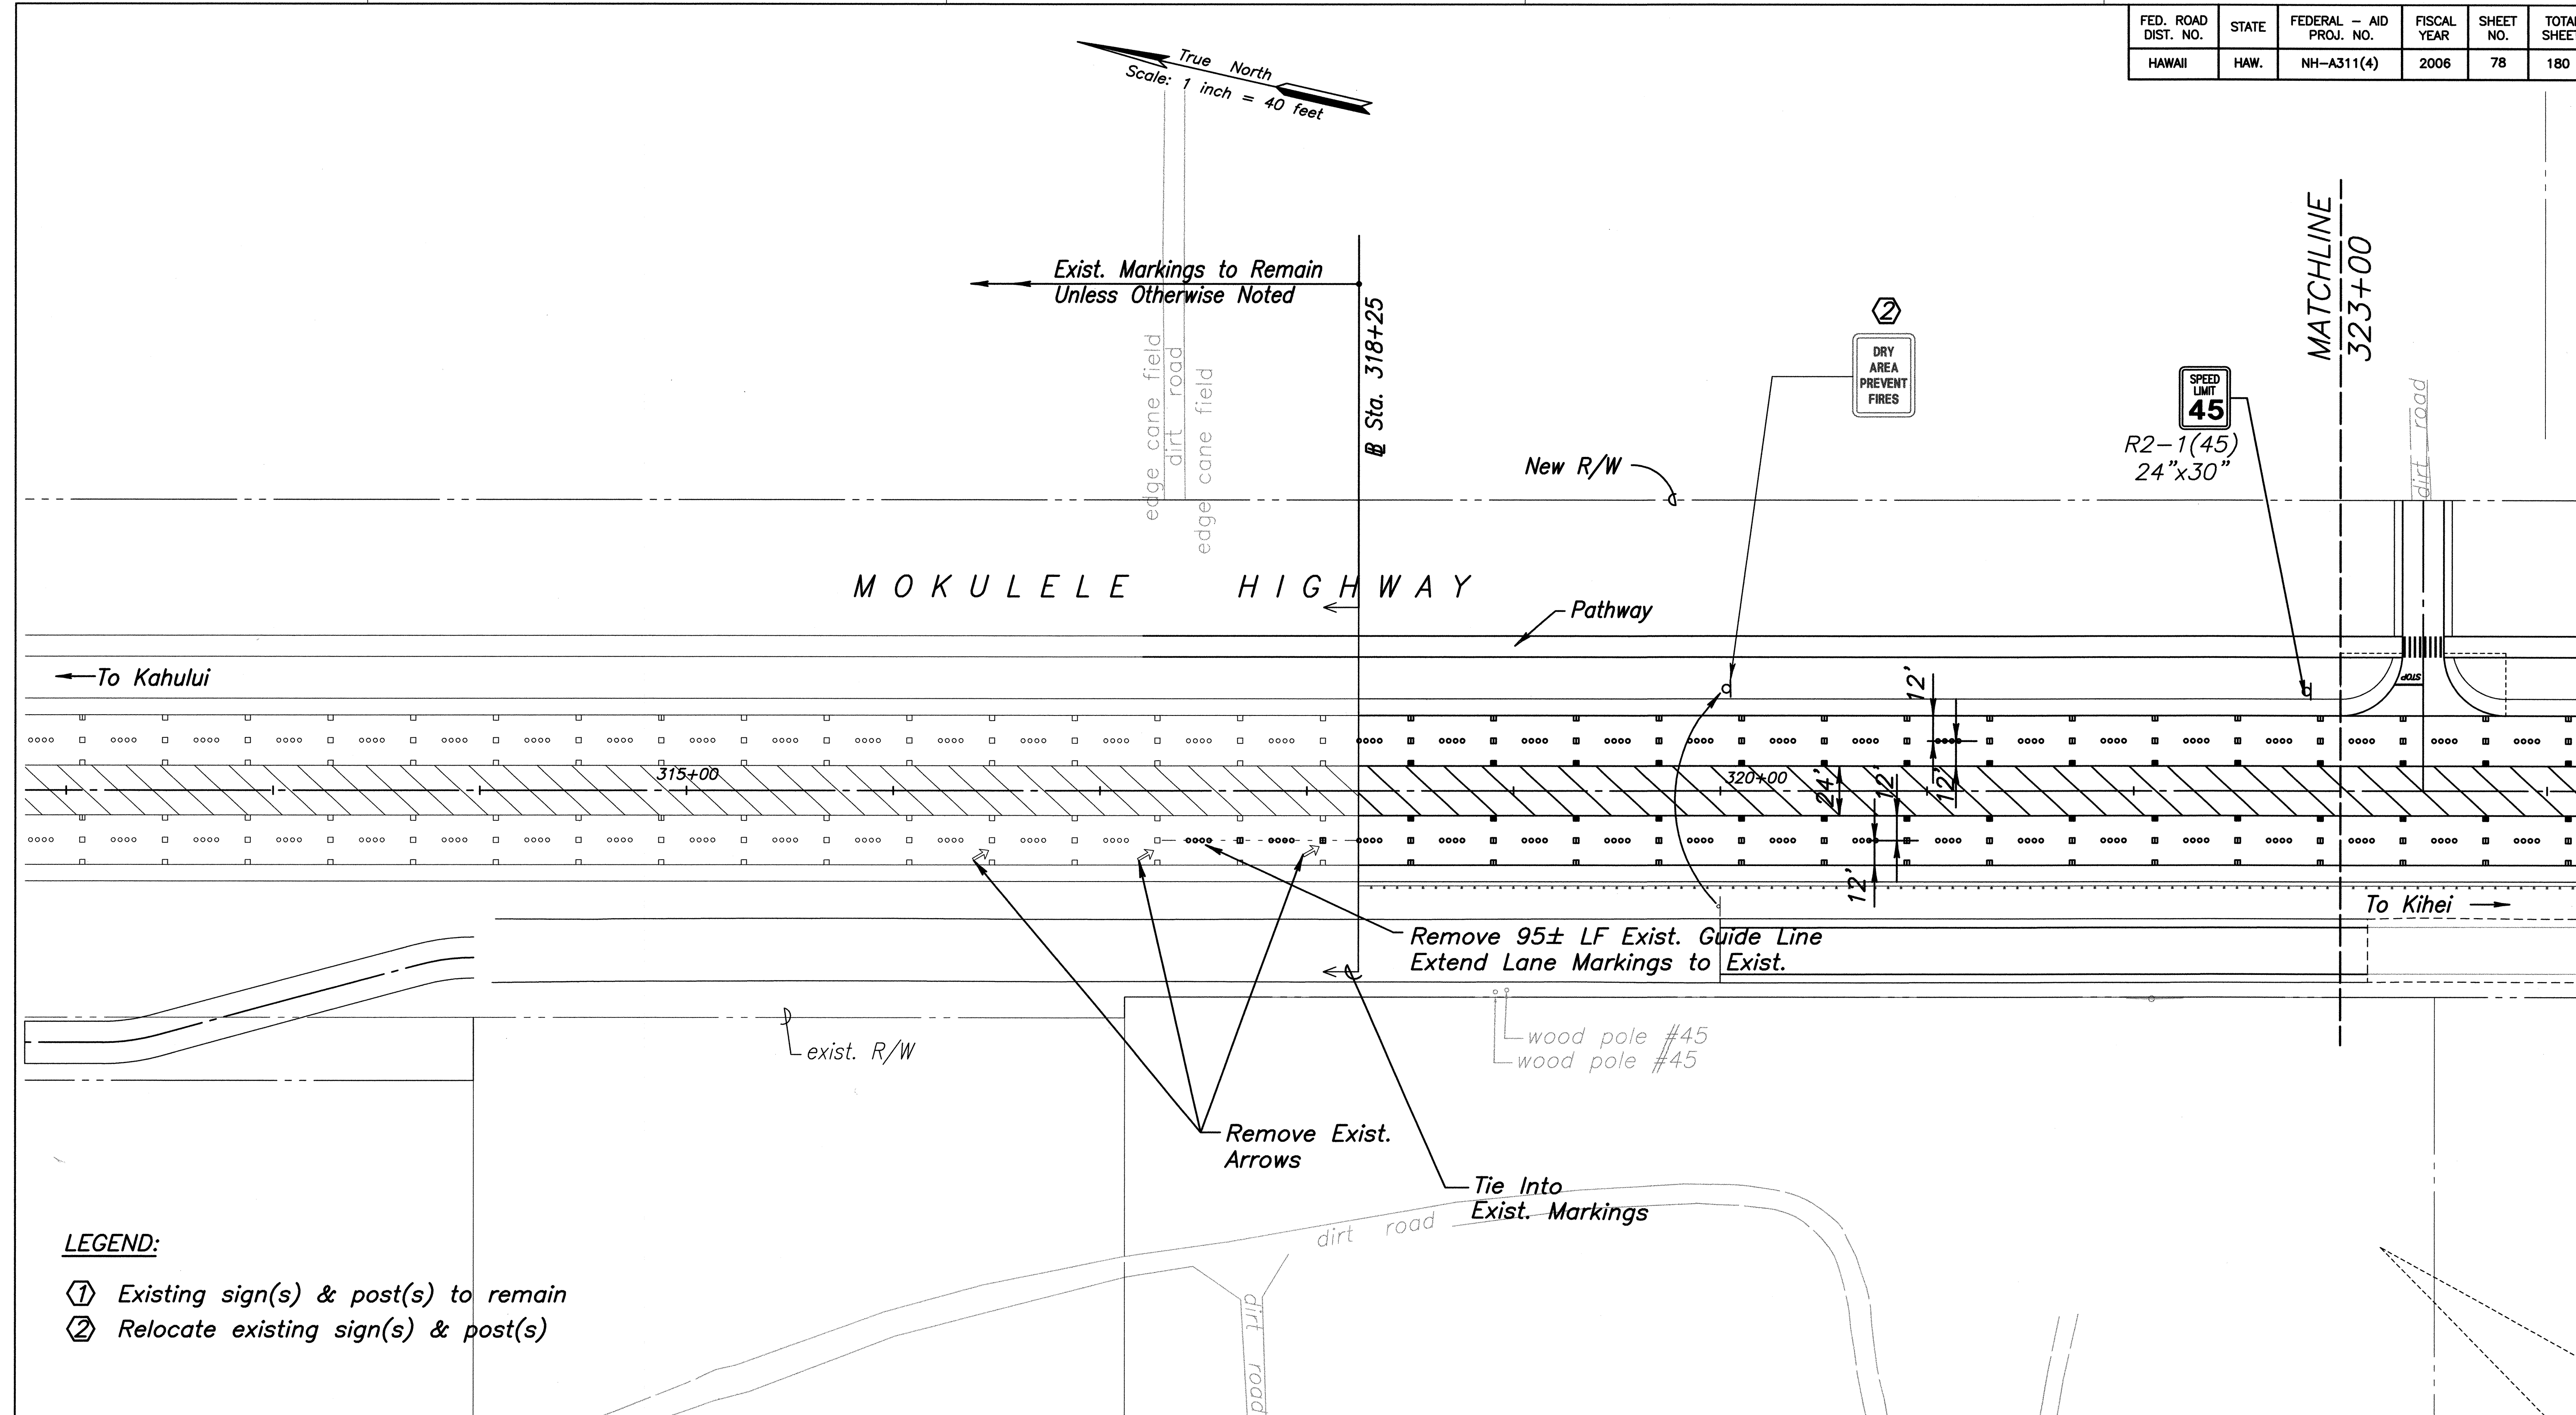


LEGEND:

- ① Existing sign(s) & post(s) to remain
- ② Relocate existing sign(s) & post(s)


Notes:

1. *Install New Sign(s) & Post(s) as shown unless otherwise specified*
2. *Neatly bundle signs & posts to be removed and return to Highways Kahului Baseyard*
3. *See Demolition Plan for Removal of Existing Signs.*

ORIGINAL PLAN	SURVEY PLOTTED BY _____	DATE _____
	DRAWN BY _____	_____
	TRACED BY _____	_____
NOTE BOOK	DESIGNED BY _____	_____
	QUANTITIES BY _____	_____
	CHECKED BY _____	_____

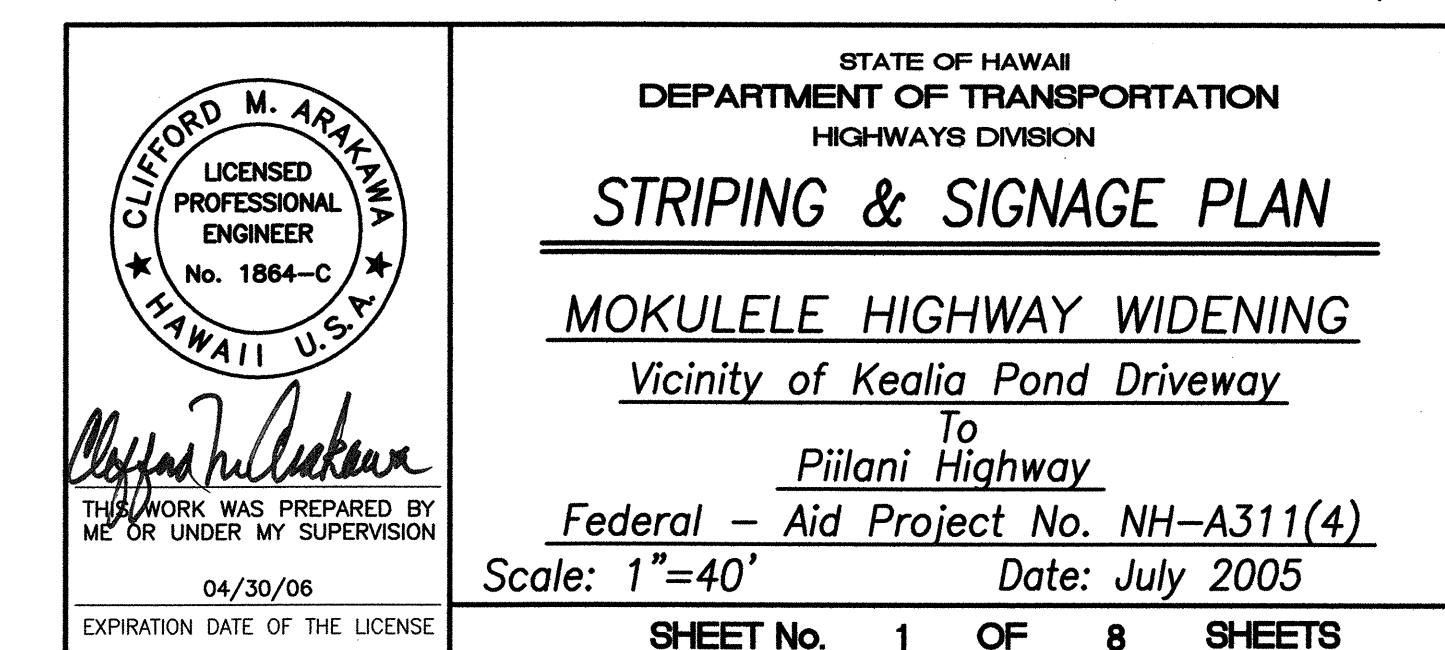

FED. ROAD DIST. NO.	STATE	FEDERAL - AID PROJ. NO.	FISCAL YEAR	SHEET NO.	TOTAL SHEETS
HAWAII	HAW.	NH-A311(4)	2006	79	180

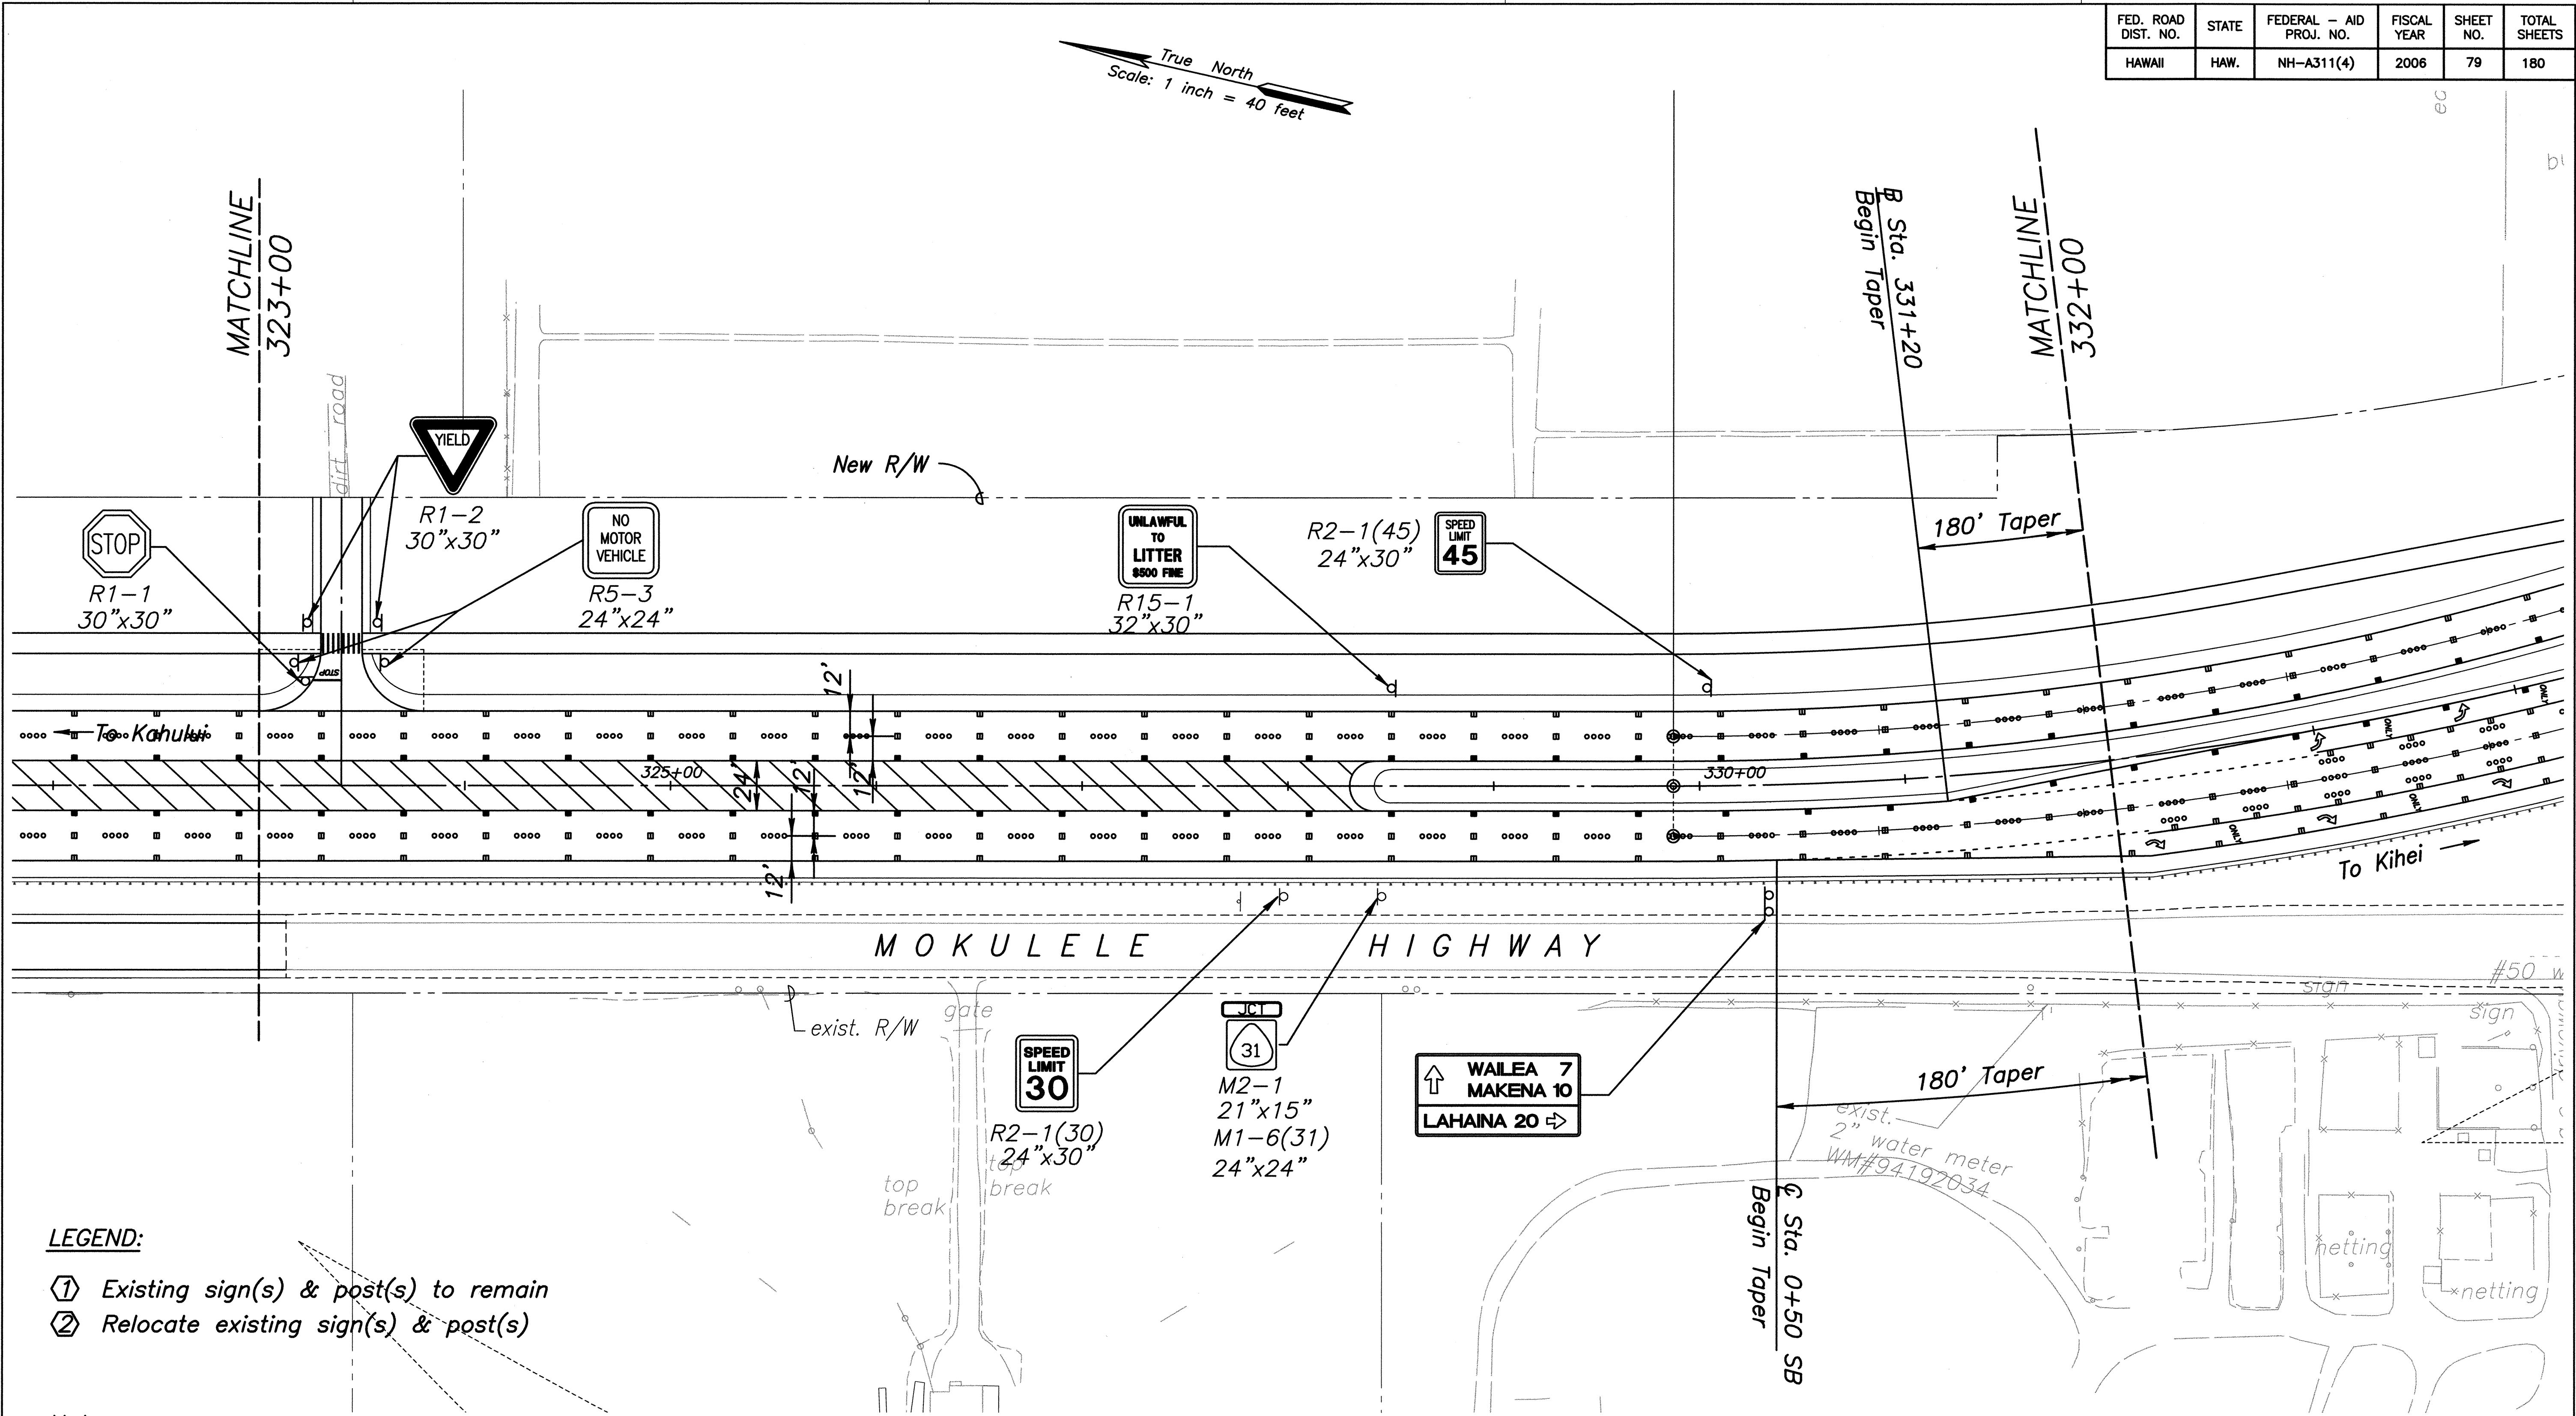

LEGEND:

- ① Existing sign(s) & post(s) to remain
- ② Relocate existing sign(s) & post(s)

Notes:

1. Install New Sign(s) & Post(s) as shown unless otherwise specified
2. Neatly bundle signs & posts to be removed and return to Highways Kahului Baseyard
3. See Demolition Plan for Removal of Existing Signs.

THIS WORK WAS PREPARED BY ME OR UNDER MY SUPERVISION
04/30/06
EXPIRATION DATE OF THE LICENSE

STATE OF HAWAII
DEPARTMENT OF TRANSPORTATION
HIGHWAYS DIVISION


STRIPING & SIGNAGE PLAN

MOKULELE HIGHWAY WIDENING
Vicinity of Kealia Pond Driveway
To
Piilani Highway
Federal - Aid Project No. NH-A311(4)
Scale: 1"=40' Date: July 2005

SHEET No. 2 OF 8 SHEETS

ORIGINAL PLAN	SURVEY PLOTTED BY	DATE
	DESIGNED BY	
NOTE BOOK	TRACED BY	
	QUANTITIES BY	
No.	CHECKED BY	

FED. ROAD DIST. NO.	STATE	FEDERAL - AID PROJ. NO.	FISCAL YEAR	SHEET NO.	TOTAL SHEETS
HAWAII	HAW.	NH-A311(4)	2006	80	180

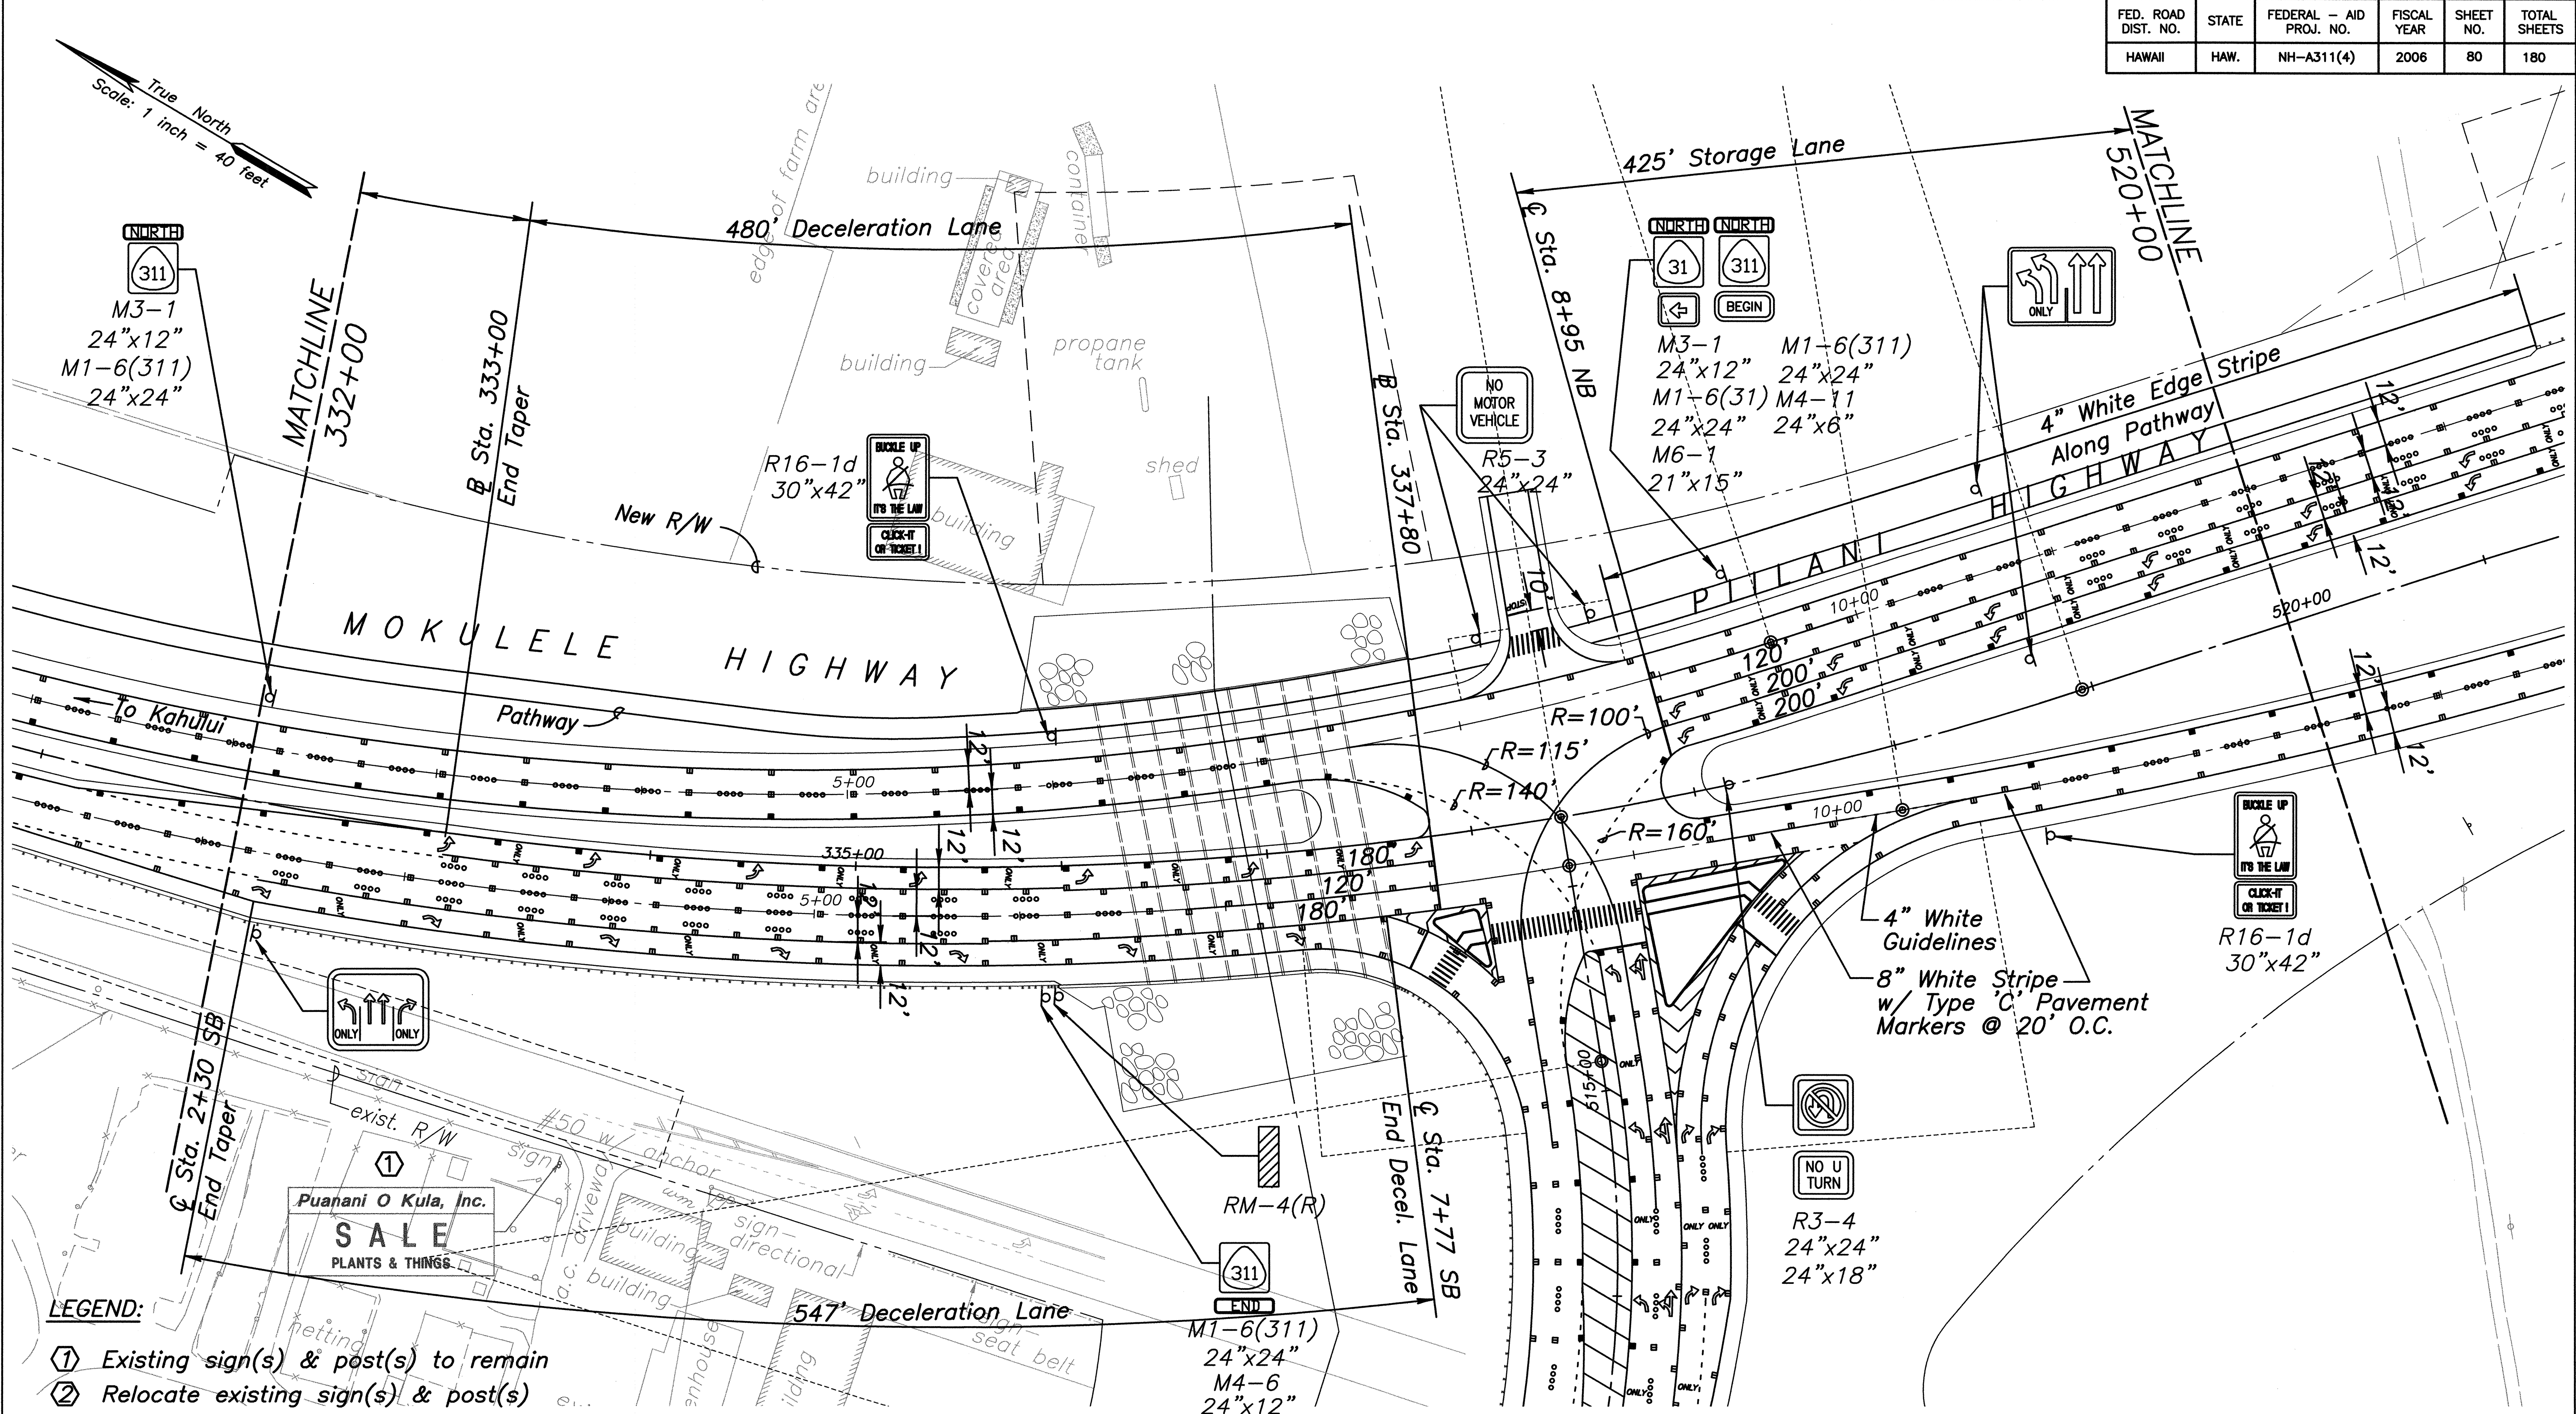

LEGEND:

- ① Existing sign(s) & post(s) to remain
- ② Relocate existing sign(s) & post(s)

Notes:

1. Install New Sign(s) & Post(s) as shown unless otherwise specified
2. Neatly bundle signs & posts to be removed and return to Highways Kahului Baseyard
3. See Demolition Plan for Removal of Existing Signs.

Legend for Signs:

NORTH **SOUTH**

31 31

→ ↑

M3-1 M3-3
24"x12" 24"x12"

M1-6(31) M1-6(31)
24"x24" 24"x24"

M4-6 M4-6
24"x12" 24"x12"

SURVEY PLOTTED BY	DATE
DESIGNED BY	
TRACED BY	
NOTED BY	
QUANTITIES BY	
CHECKED BY	
NO.	

STATE OF HAWAII
DEPARTMENT OF TRANSPORTATION
HIGHWAYS DIVISION

STRIPING & SIGNAGE PLAN

MOKULELE HIGHWAY WIDENING


Vicinity of Kealia Pond Driveway
To
Piilani Highway

Federal - Aid Project No. NH-A311(4)

Scale: 1"=40' Date: July 2005

SHEET No. 3 OF 8 SHEETS

FED. ROAD DIST. NO.	STATE	FEDERAL - AID PROJ. NO.	FISCAL YEAR	SHEET NO.	TOTAL SHEETS
HAWAII	HAW.	NH-A311(4)	2006	81	180

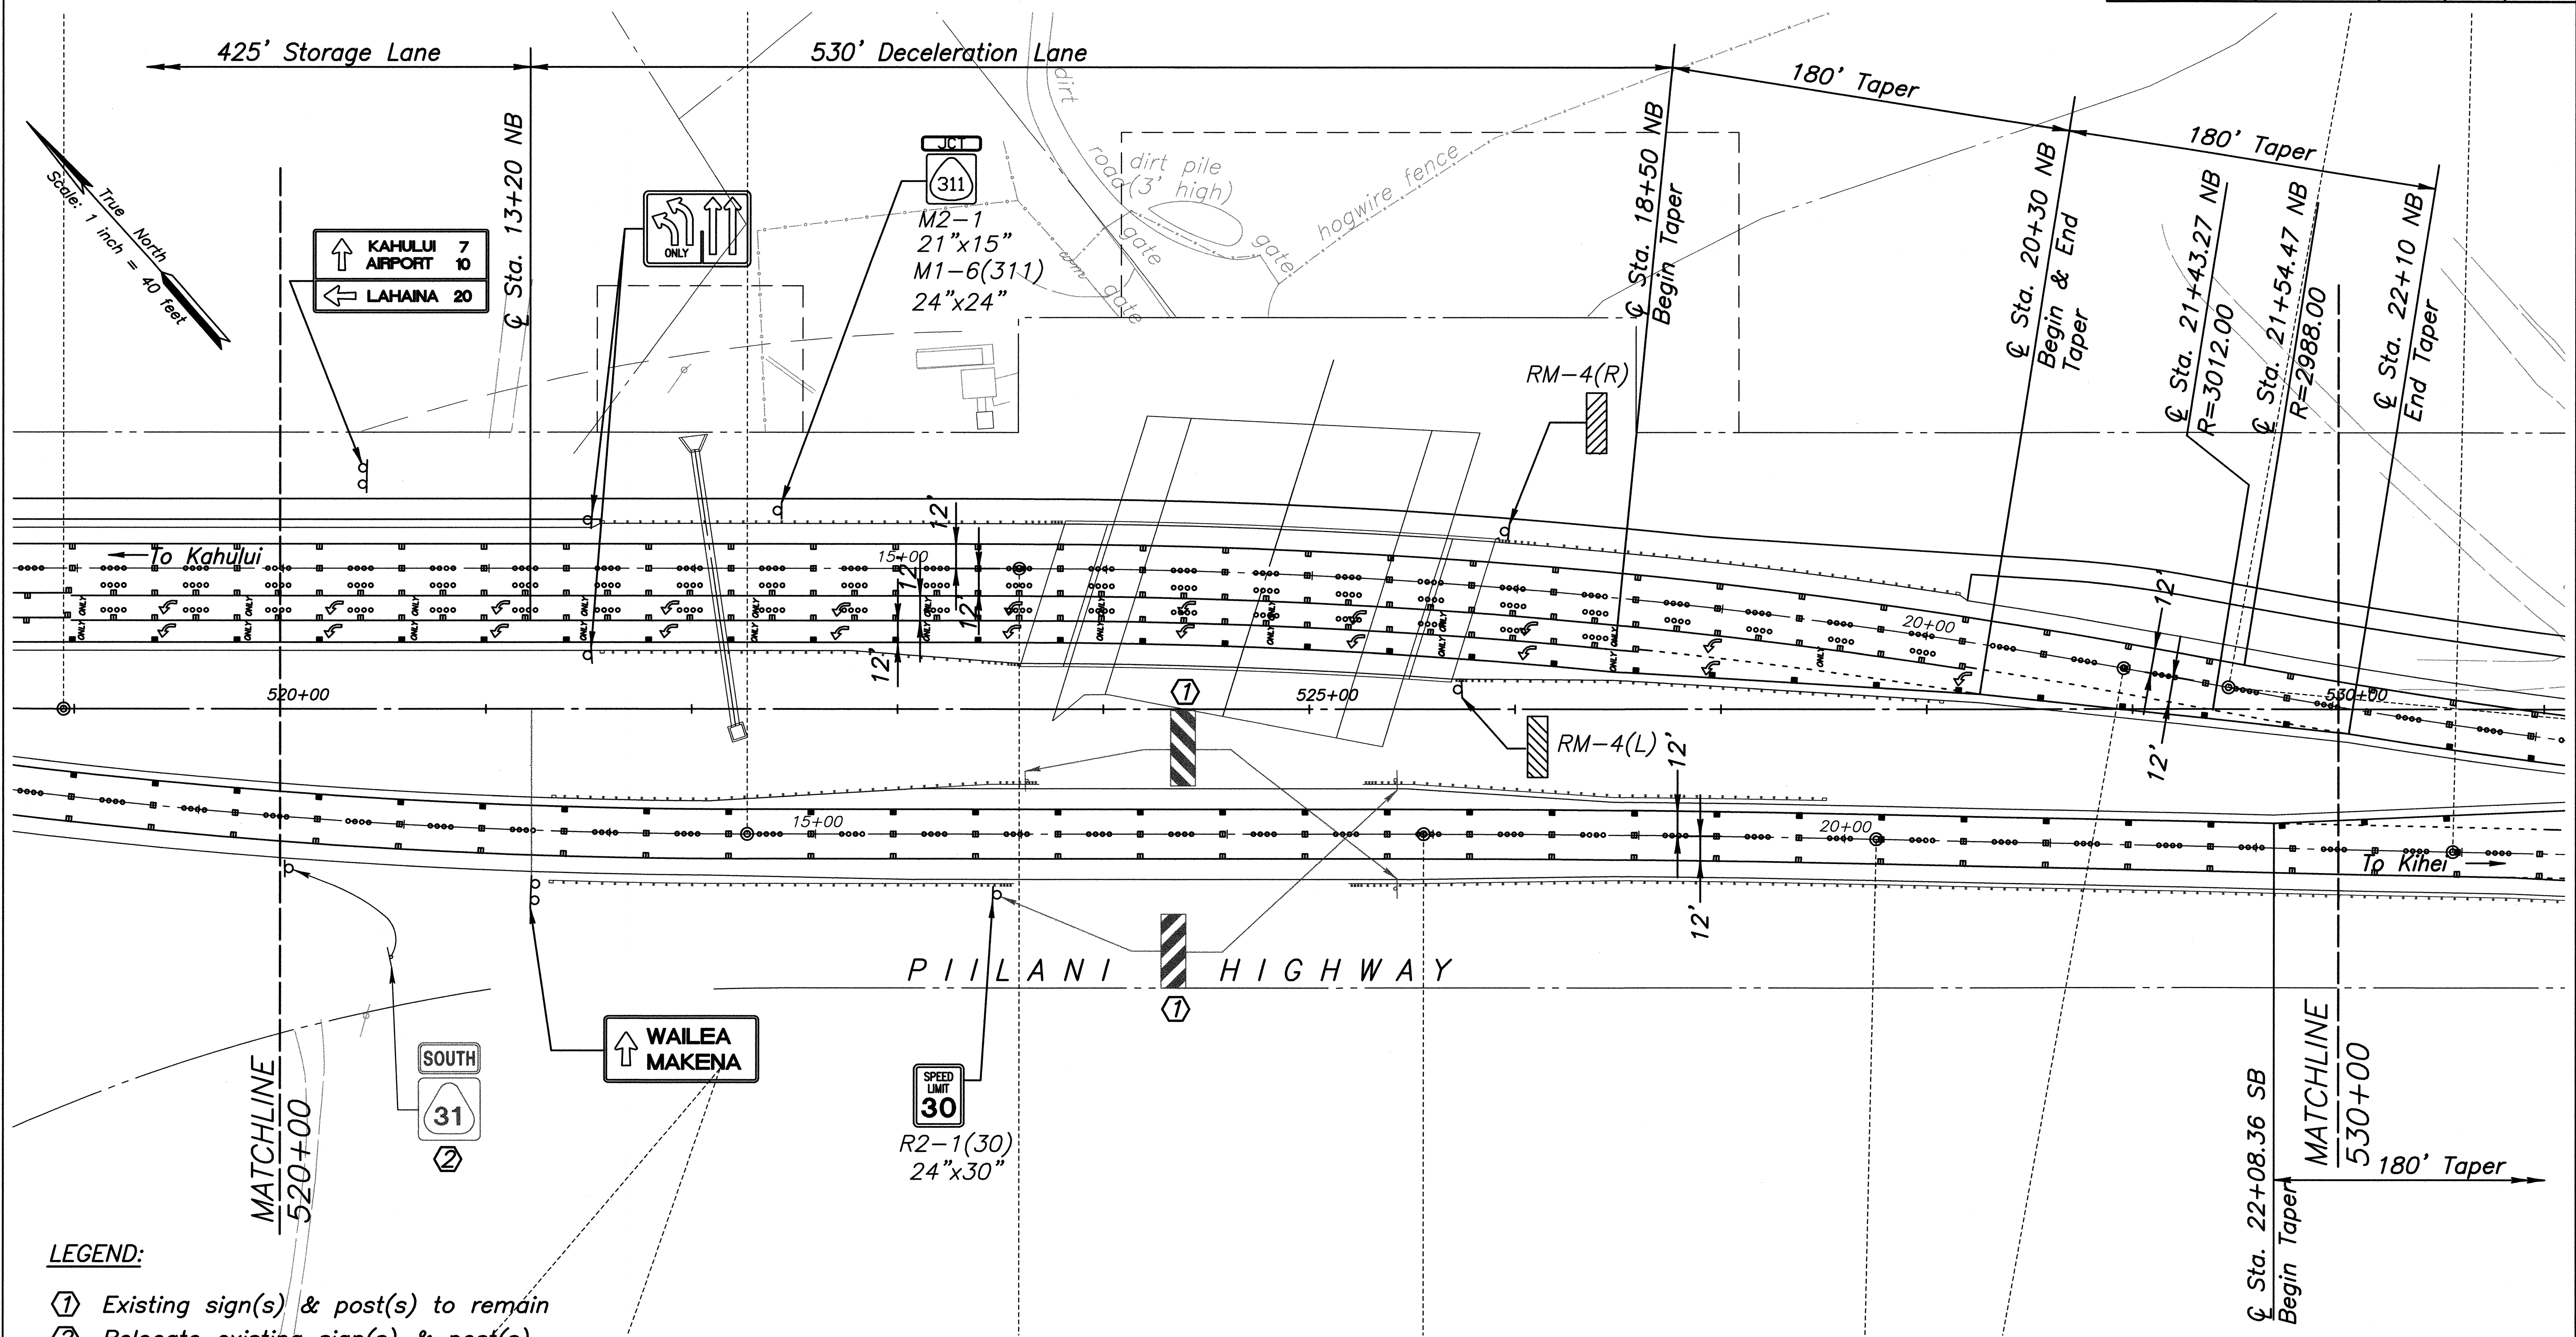

LEGEND:

- ① Existing sign(s) & post(s) to remain
- ② Relocate existing sign(s) & post(s)

Notes:

1. Install New Sign(s) & Post(s) as shown unless otherwise specified
2. Neatly bundle signs & posts to be removed and return to Highways Kahului Baseyard
3. See Demolition Plan for Removal of Existing Signs.

ORIGINAL PLAN	SURVEY PLOTTED BY	DATE
NOTE BOOK	DRAWN BY	
DESIGNED BY		
CHECKED BY		
No.		

CLIFFORD M. ARAKAWA
LICENSED PROFESSIONAL ENGINEER
No. 1864-C
HAWAII U.S.A.

Clifford M. Arakawa
THIS WORK WAS PREPARED BY ME OR UNDER MY SUPERVISION
04/30/06
EXPIRATION DATE OF THE LICENSE


STATE OF HAWAII
DEPARTMENT OF TRANSPORTATION
HIGHWAYS DIVISION

STRIPING & SIGNAGE PLAN

MOKULELE HIGHWAY WIDENING
Vicinity of Kealia Pond Driveway
To
Piilani Highway
Federal - Aid Project No. NH-A311(4)
Scale: 1"=40' Date: July 2005

SHEET No. 4 OF 8 SHEETS

FED. ROAD DIST. NO.	STATE	FEDERAL - AID PROJ. NO.	FISCAL YEAR	SHEET NO.	TOTAL SHEETS
HAWAII	HAW.	NH-A311(4)	2006	82	180

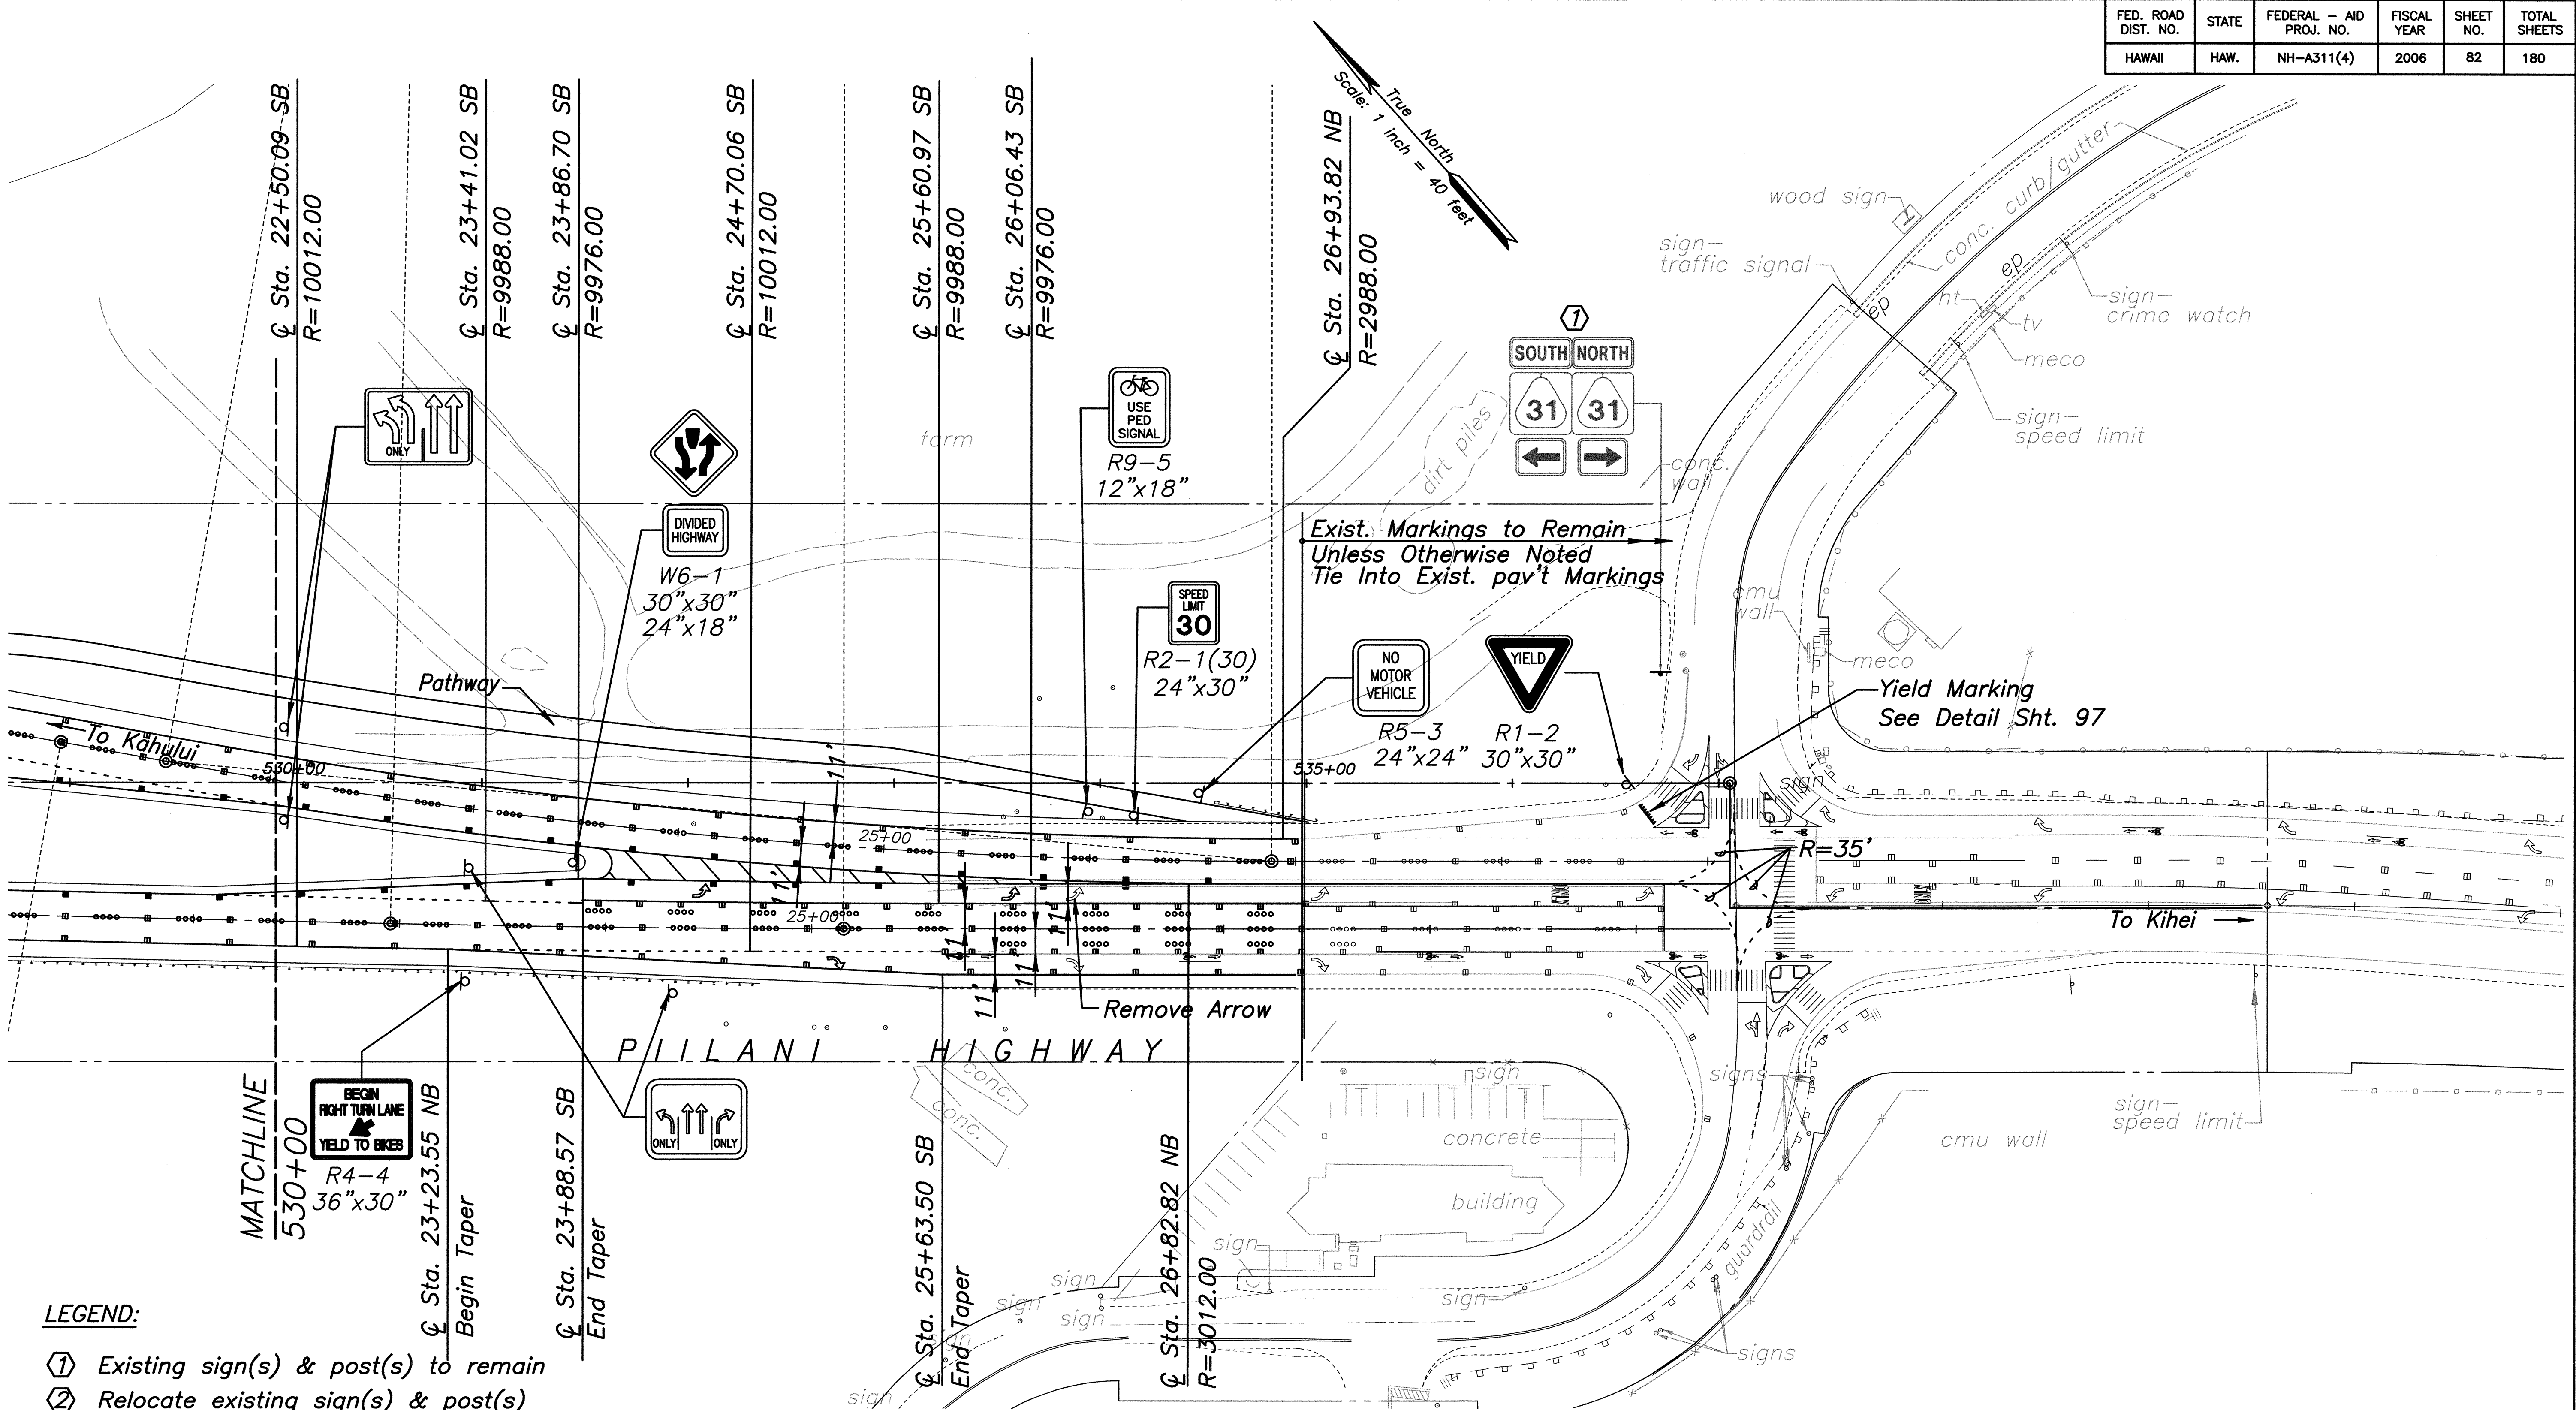

LEGEND:

- ① Existing sign(s) & post(s) to remain
- ② Relocate existing sign(s) & post(s)

Notes:

1. Install New Sign(s) & Post(s) as shown unless otherwise specified
2. Neatly bundle signs & posts to be removed and return to Highways Kahului Baseyard
3. See Demolition Plan for Removal of Existing Signs.

ORIGINAL PLAN	SURVEY PLOTTED BY	DATE
NOTE BOOK	DRAWN BY	
QUANTITIES BY	CHECKED BY	
No.		

CLIFFORD M. ARAKAWA
LICENSED PROFESSIONAL ENGINEER
No. 1864-C
HAWAII, U.S.A.

Clifford M. Arakawa
THIS WORK WAS PREPARED BY ME OR UNDER MY SUPERVISION
04/30/06
EXPIRATION DATE OF THE LICENSE


STATE OF HAWAII
DEPARTMENT OF TRANSPORTATION
HIGHWAYS DIVISION

STRIPING & SIGNAGE PLAN

MOKULELE HIGHWAY WIDENING
Vicinity of Kealia Pond Driveway
To
Piilani Highway
Federal - Aid Project No. NH-A311(4)
Scale: 1"=40' Date: July 2005

SHEET No. 5 OF 8 SHEETS

FED. ROAD DIST. NO.	STATE	FEDERAL - AID PROJ. NO.	FISCAL YEAR	SHEET NO.	TOTAL SHEETS
HAWAII	HAW.	NH-A311(4)	2006	84	180

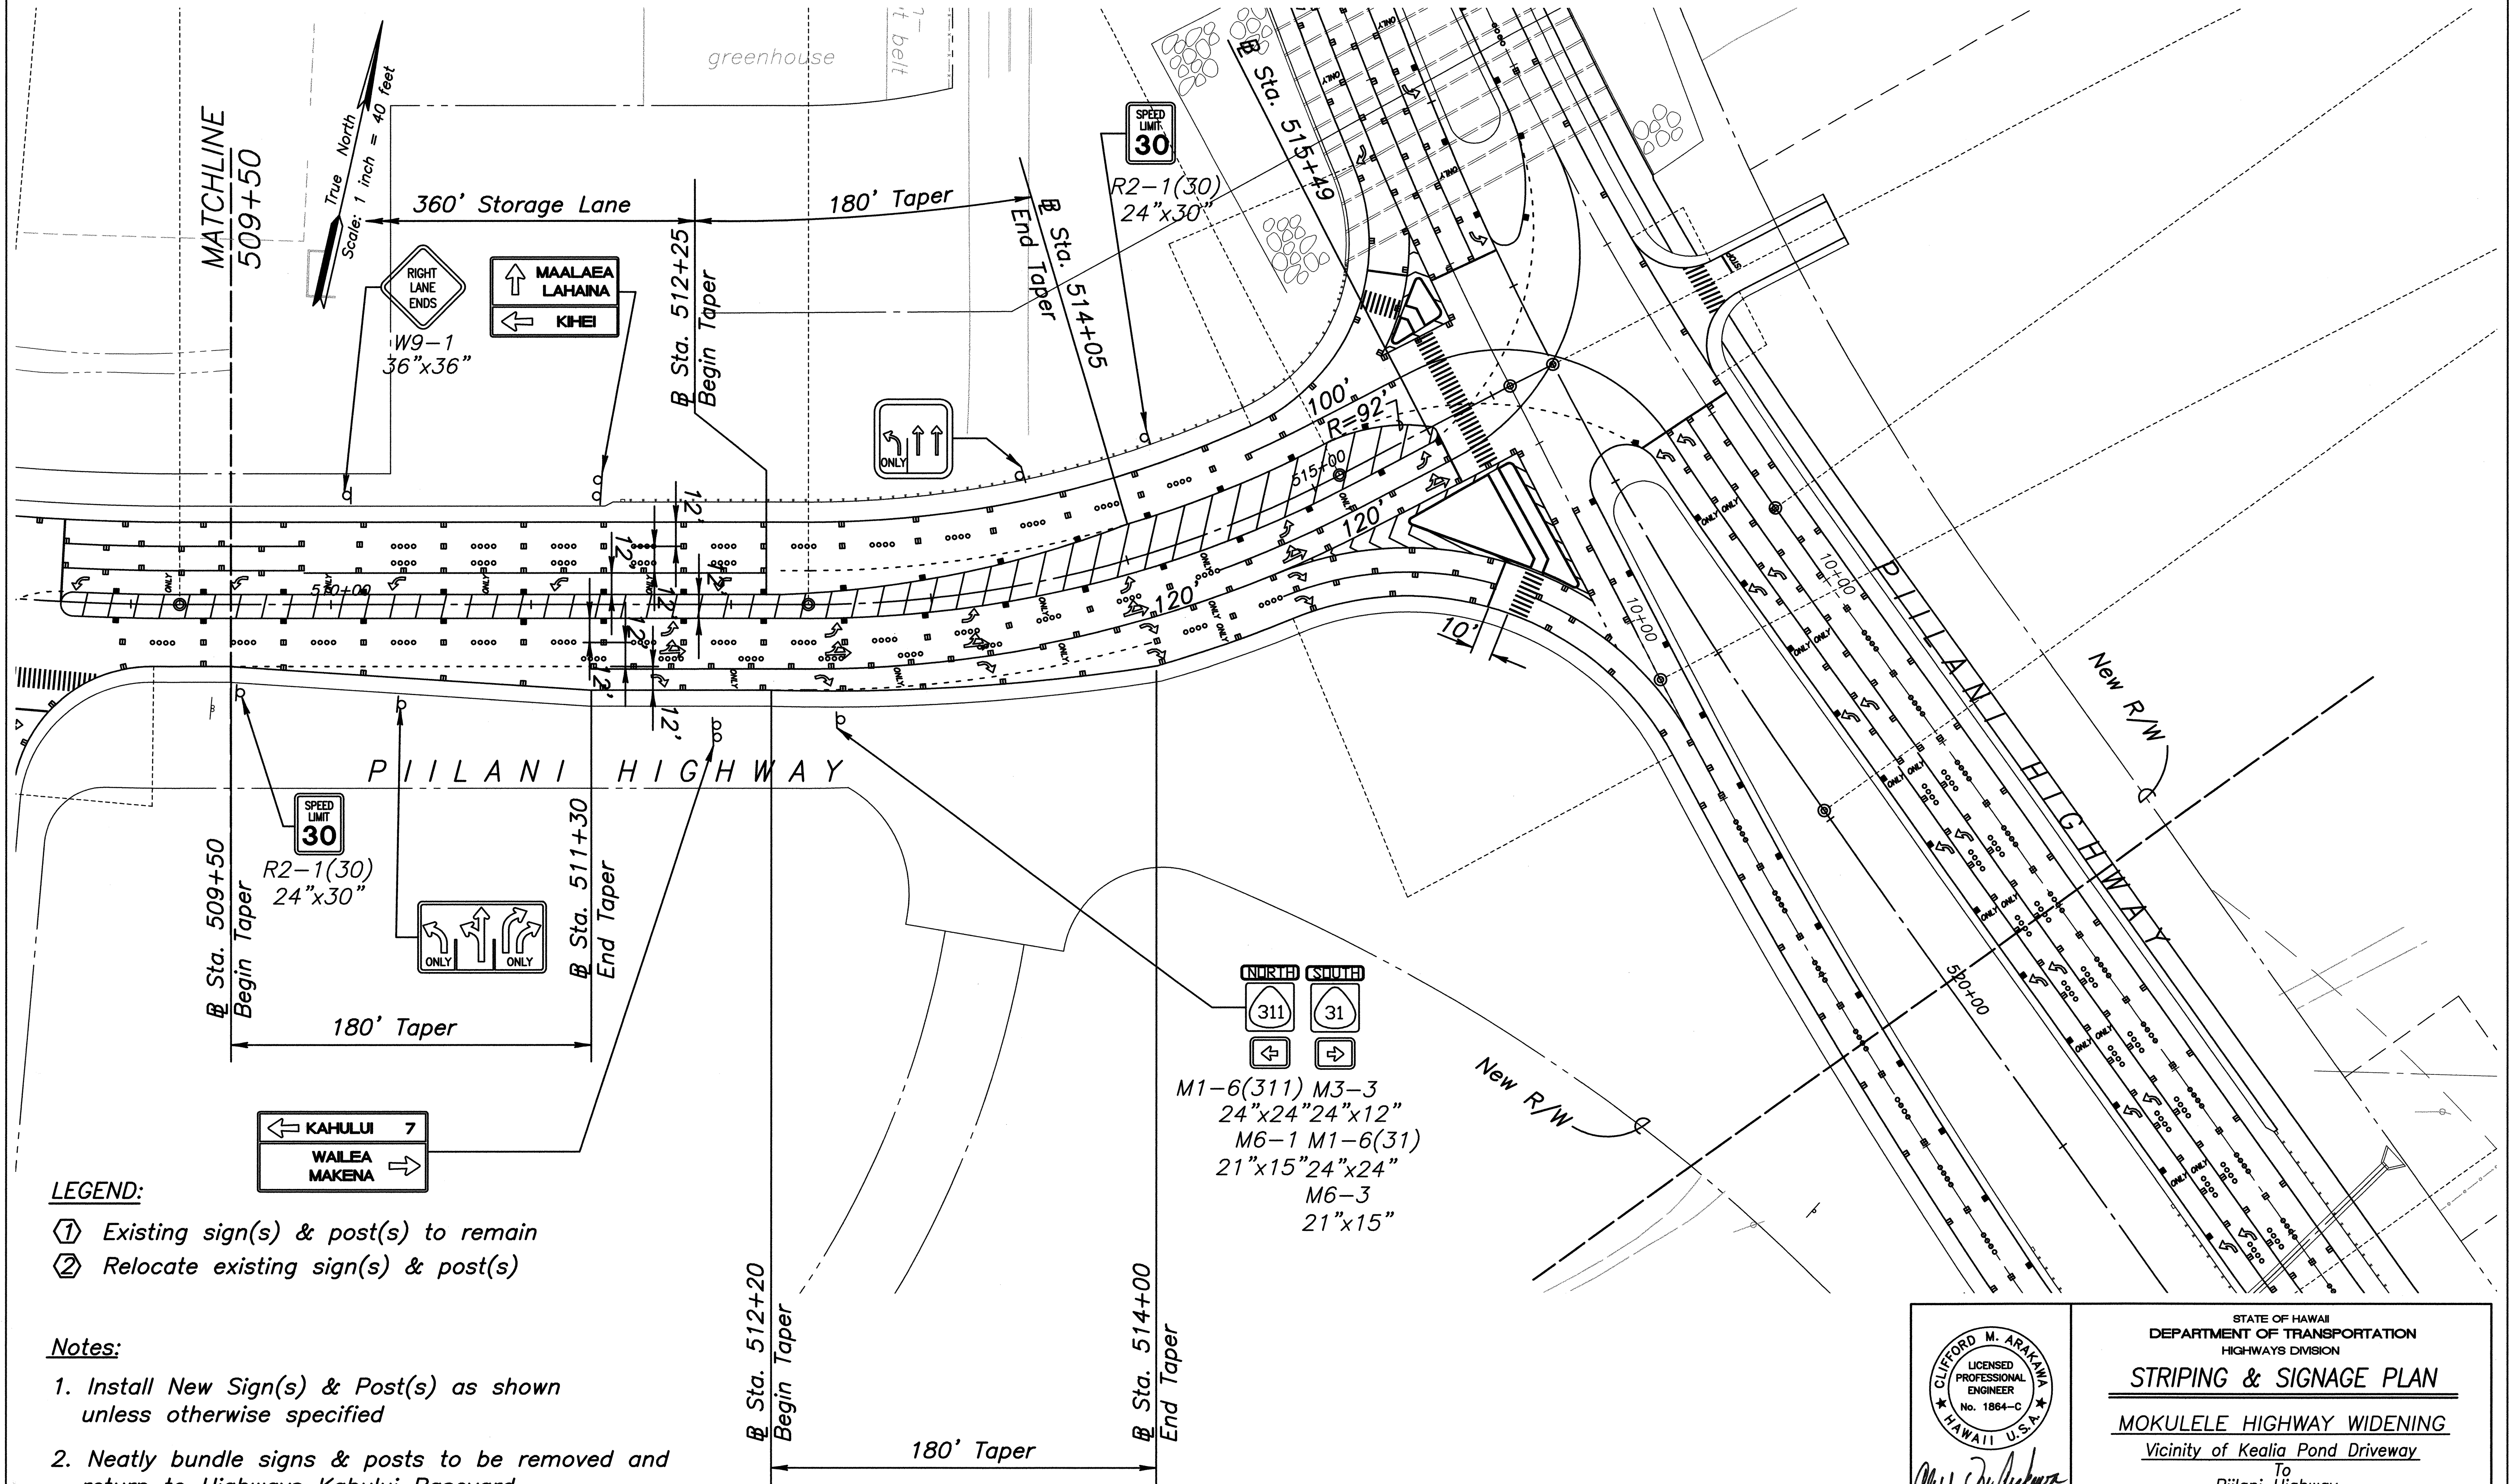

LEGEND:

- ① Existing sign(s) & post(s) to remain
- ② Relocate existing sign(s) & post(s)

Notes:

1. Install New Sign(s) & Post(s) as shown unless otherwise specified
2. Neatly bundle signs & posts to be removed and return to Highways Kahului Baseyard
3. See Demolition Plan for Removal of Existing Signs.

ORIGINAL PLAN	SURVEY PLOTTED BY	DATE
NOTE BOOK	DRAWN BY	
DESIGNED BY	TRACED BY	
QUANTITIES BY	CHECKED BY	
No.		

CLIFFORD M. ARAKAWA

LICENSED PROFESSIONAL ENGINEER

No. 1864-C

HAWAII U.S.A.

THIS WORK WAS PREPARED BY ME OR UNDER MY SUPERVISION

04/30/06

EXPIRATION DATE OF THE LICENSE

STATE OF HAWAII

DEPARTMENT OF TRANSPORTATION

HIGHWAYS DIVISION

STRIPING & SIGNAGE PLAN

MOKULELE HIGHWAY WIDENING

Vicinity of Kealia Pond Driveway

To

Piilani Highway


Federal - Aid Project No. NH-A311(4)

Scale: 1"=40'

Date: July 2005

SHEET No. 7 OF 8 SHEETS

FED. ROAD DIST. NO.	STATE	FEDERAL - AID PROJ. NO.	FISCAL YEAR	SHEET NO.	TOTAL SHEETS
HAWAII	HAW.	NH-A311(4)	2006	85	180

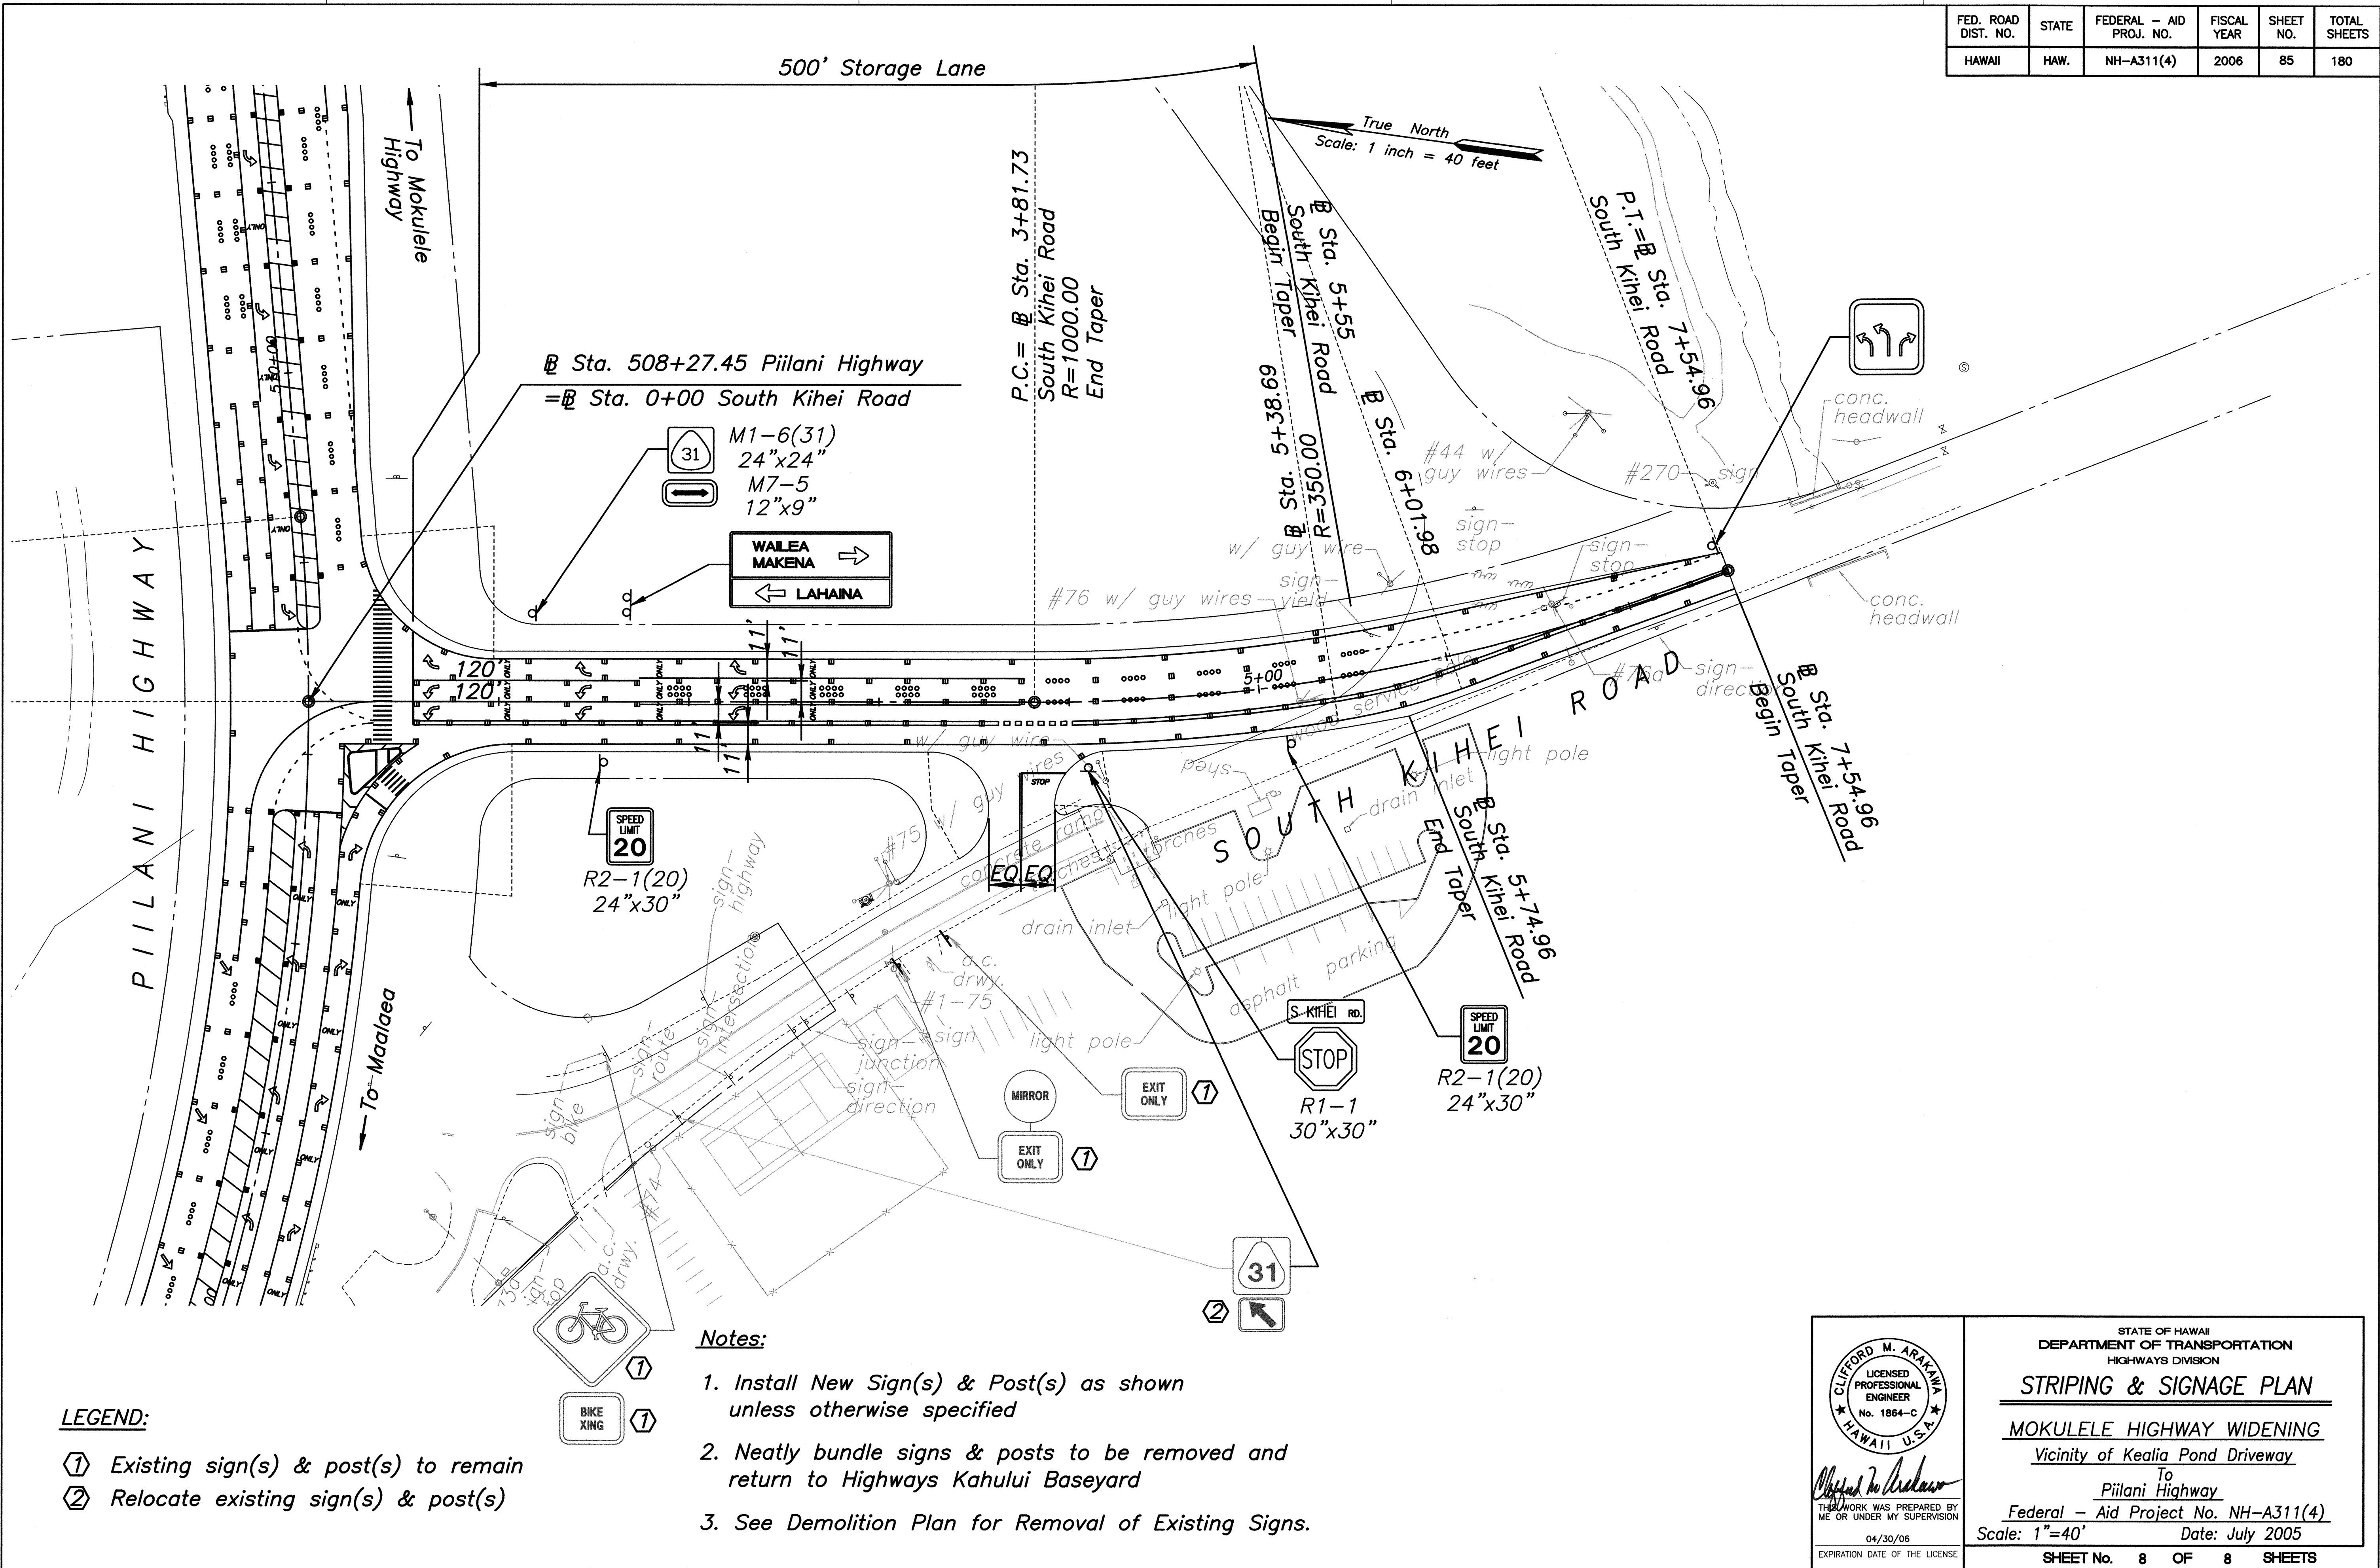


LEGEND:

- ① Existing sign(s) & post(s) to remain
- ② Relocate existing sign(s) & post(s)

Notes:

1. Install New Sign(s) & Post(s) as shown unless otherwise specified
2. Neatly bundle signs & posts to be removed and return to Highways Kahului Baseyard
3. See Demolition Plan for Removal of Existing Signs.

ORIGINAL PLAN	SURVEY PLOTTED BY	DATE
NOTE BOOK	DRAWN BY	
	DESIGNED BY	
	CHECKED BY	
No.		

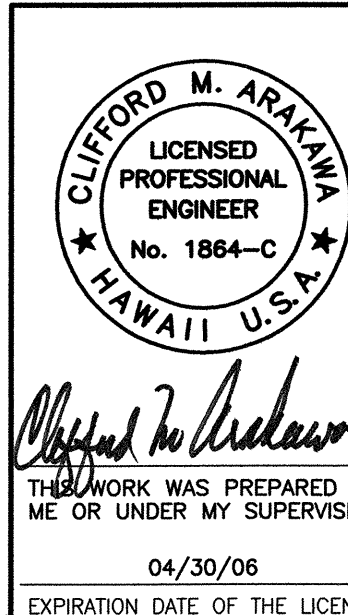

STATE OF HAWAII
DEPARTMENT OF TRANSPORTATION
HIGHWAYS DIVISION

STRIPING & SIGNAGE PLAN

MOKULELE HIGHWAY WIDENING
Vicinity of Kealia Pond Driveway
To
Piilani Highway
Federal - Aid Project No. NH-A311(4)
Scale: 1"=40' Date: July 2005

SHEET No. 8 OF 8 SHEETS