



ORIGINAL PLAN	SURVEY PLOTTED BY	DATE
NOTE BOOK	DESIGNED BY	
QUANTITIES BY	CHECKED BY	
NO.		

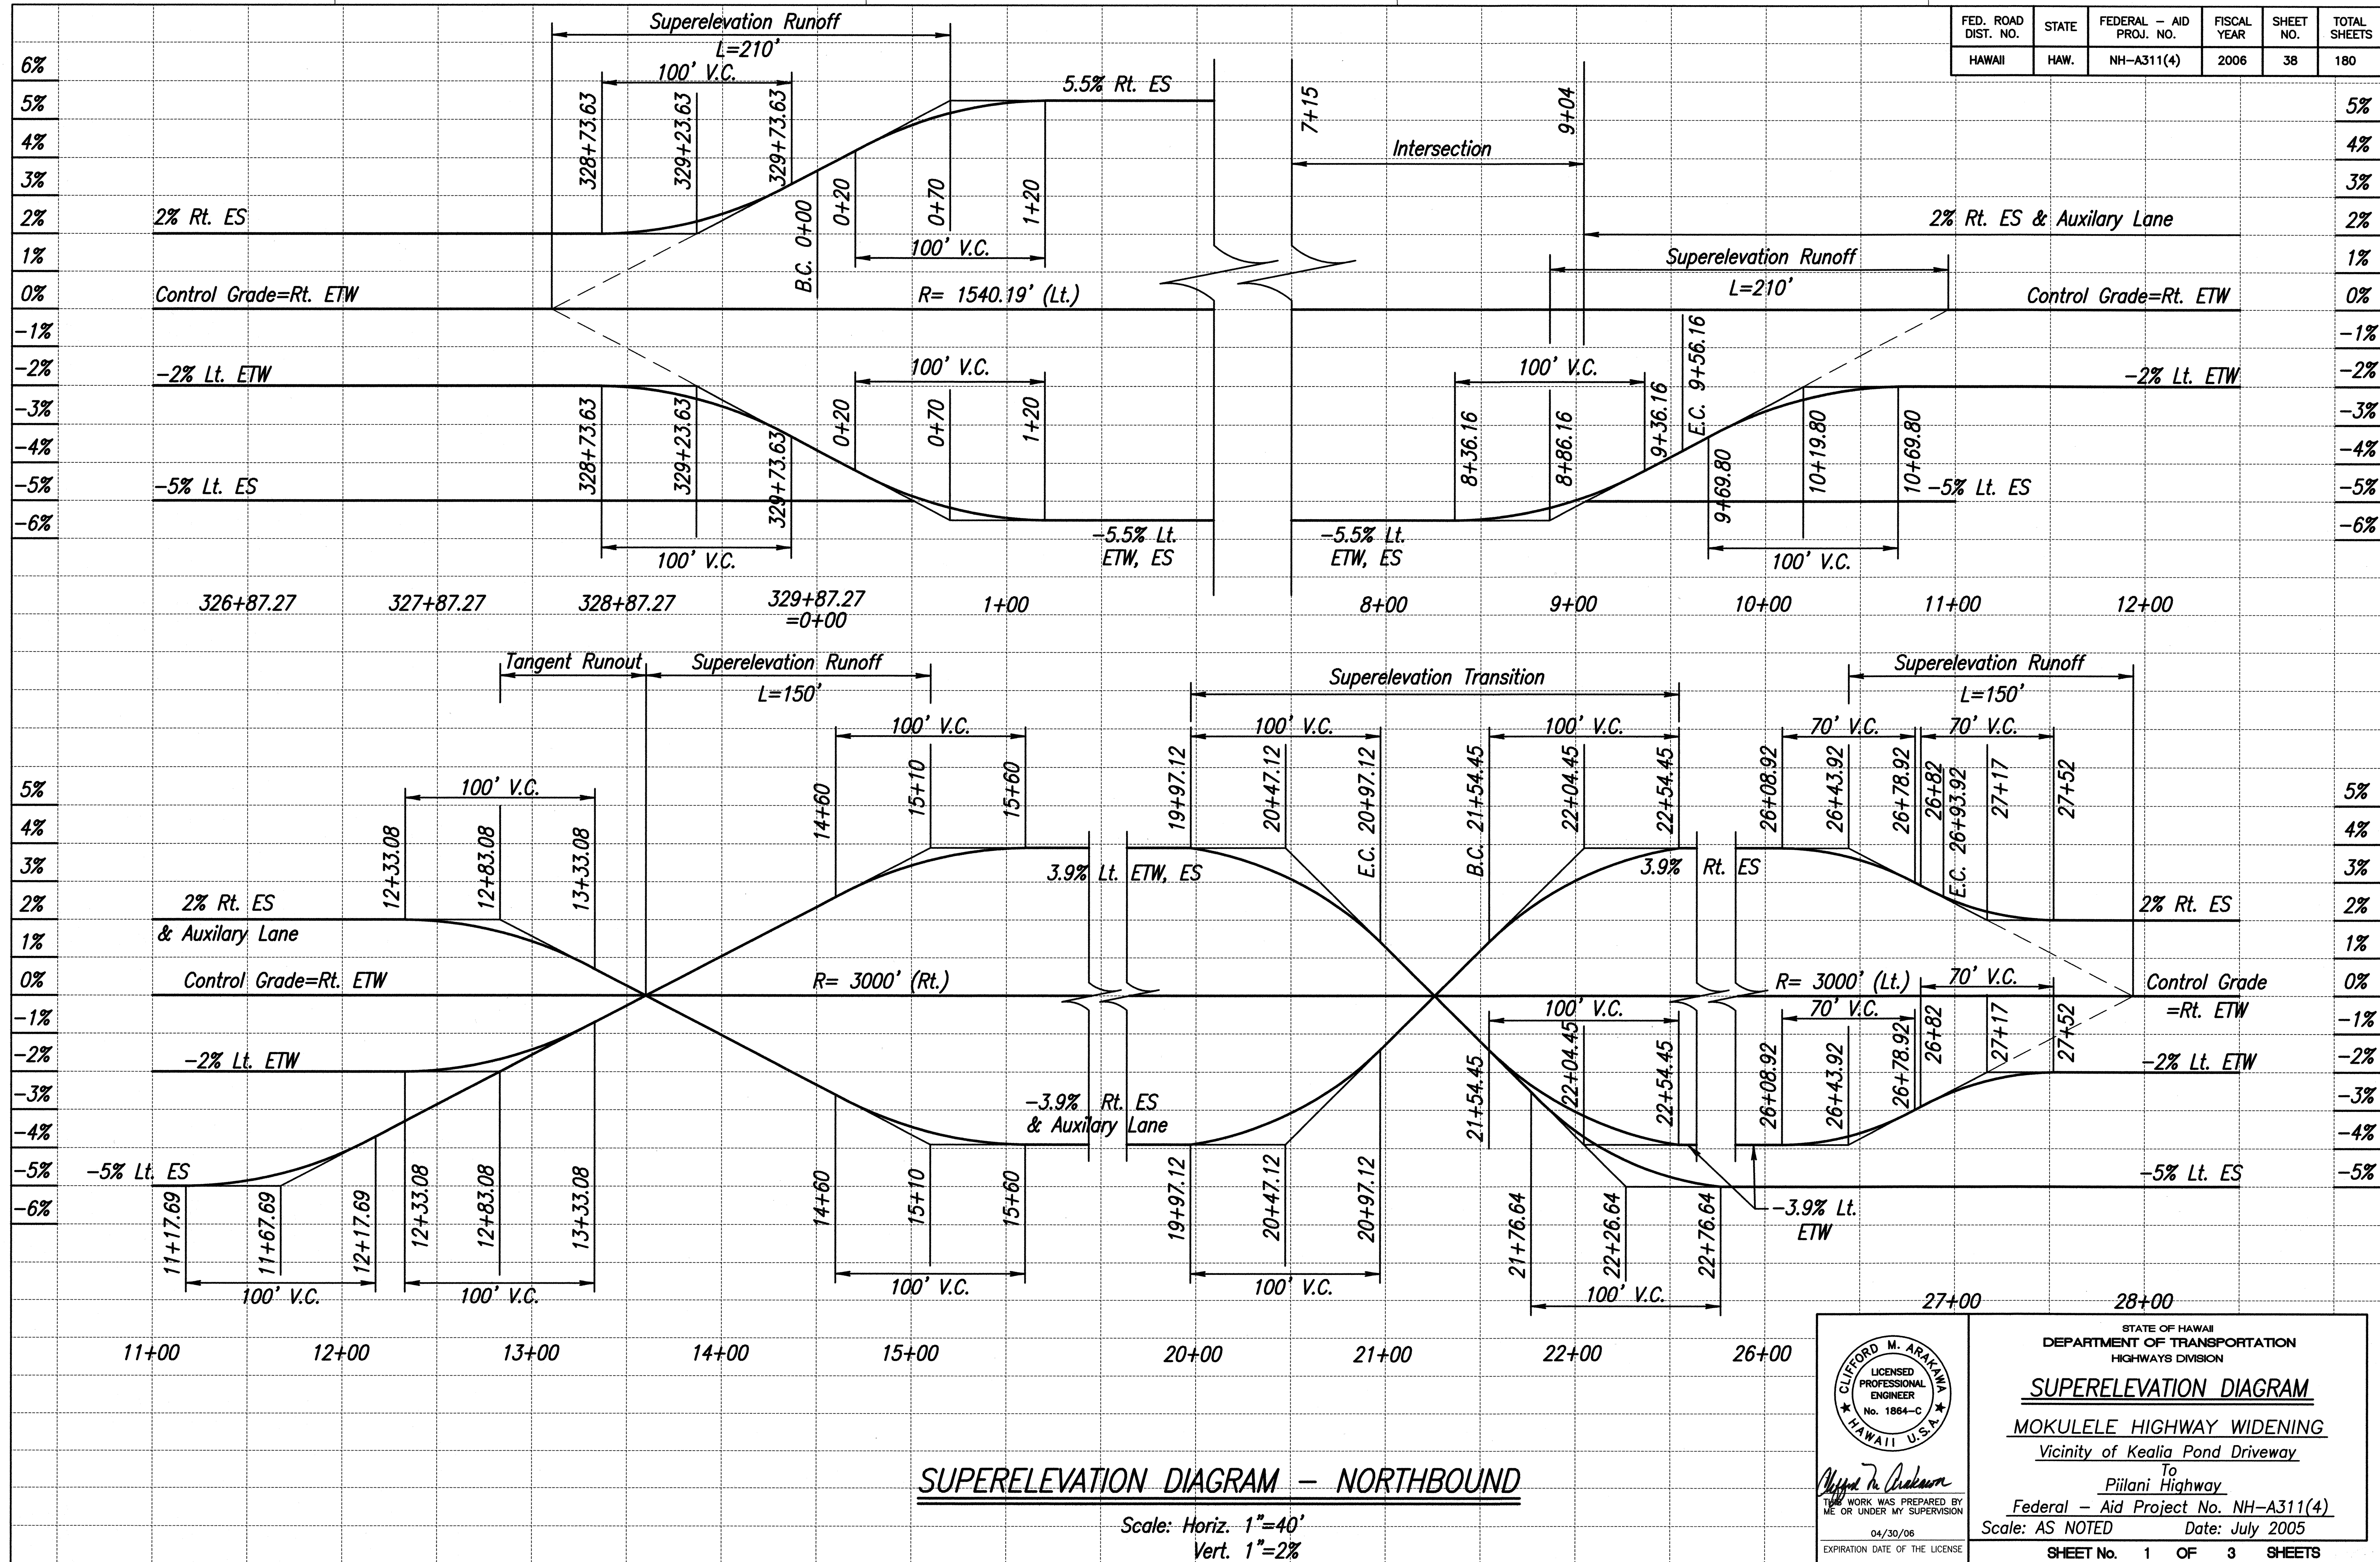


FED. ROAD DIST. NO.	STATE	FEDERAL - AID PROJ. NO.	FISCAL YEAR	SHEET NO.	TOTAL SHEETS
HAWAII	HAW.	NH-A311(4)	2006	38	180

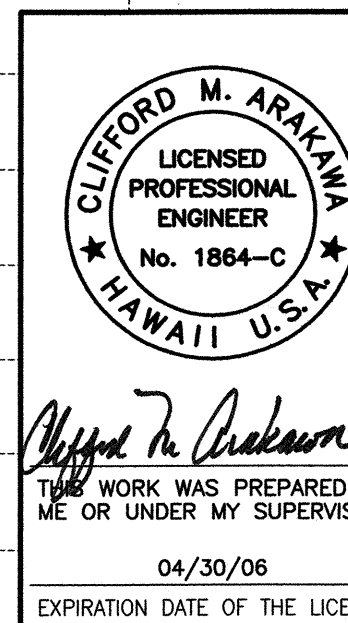


STATE OF HAWAII DEPARTMENT OF TRANSPORTATION HIGHWAYS DIVISION	
SUPERELEVATION DIAGRAM	
MOKULELE HIGHWAY WIDENING Vicinity of Kealia Pond Driveway To Piilani Highway Federal - Aid Project No. NH-A311(4) Scale: AS NOTED Date: July 2005	
SHEET No. 1	OF 3 SHEETS

FED. ROAD DIST. NO.	STATE	FEDERAL - AID PROJ. NO.	FISCAL YEAR	SHEET NO.	TOTAL SHEETS
HAWAII	HAW.	NH-A311(4)	2006	39	180

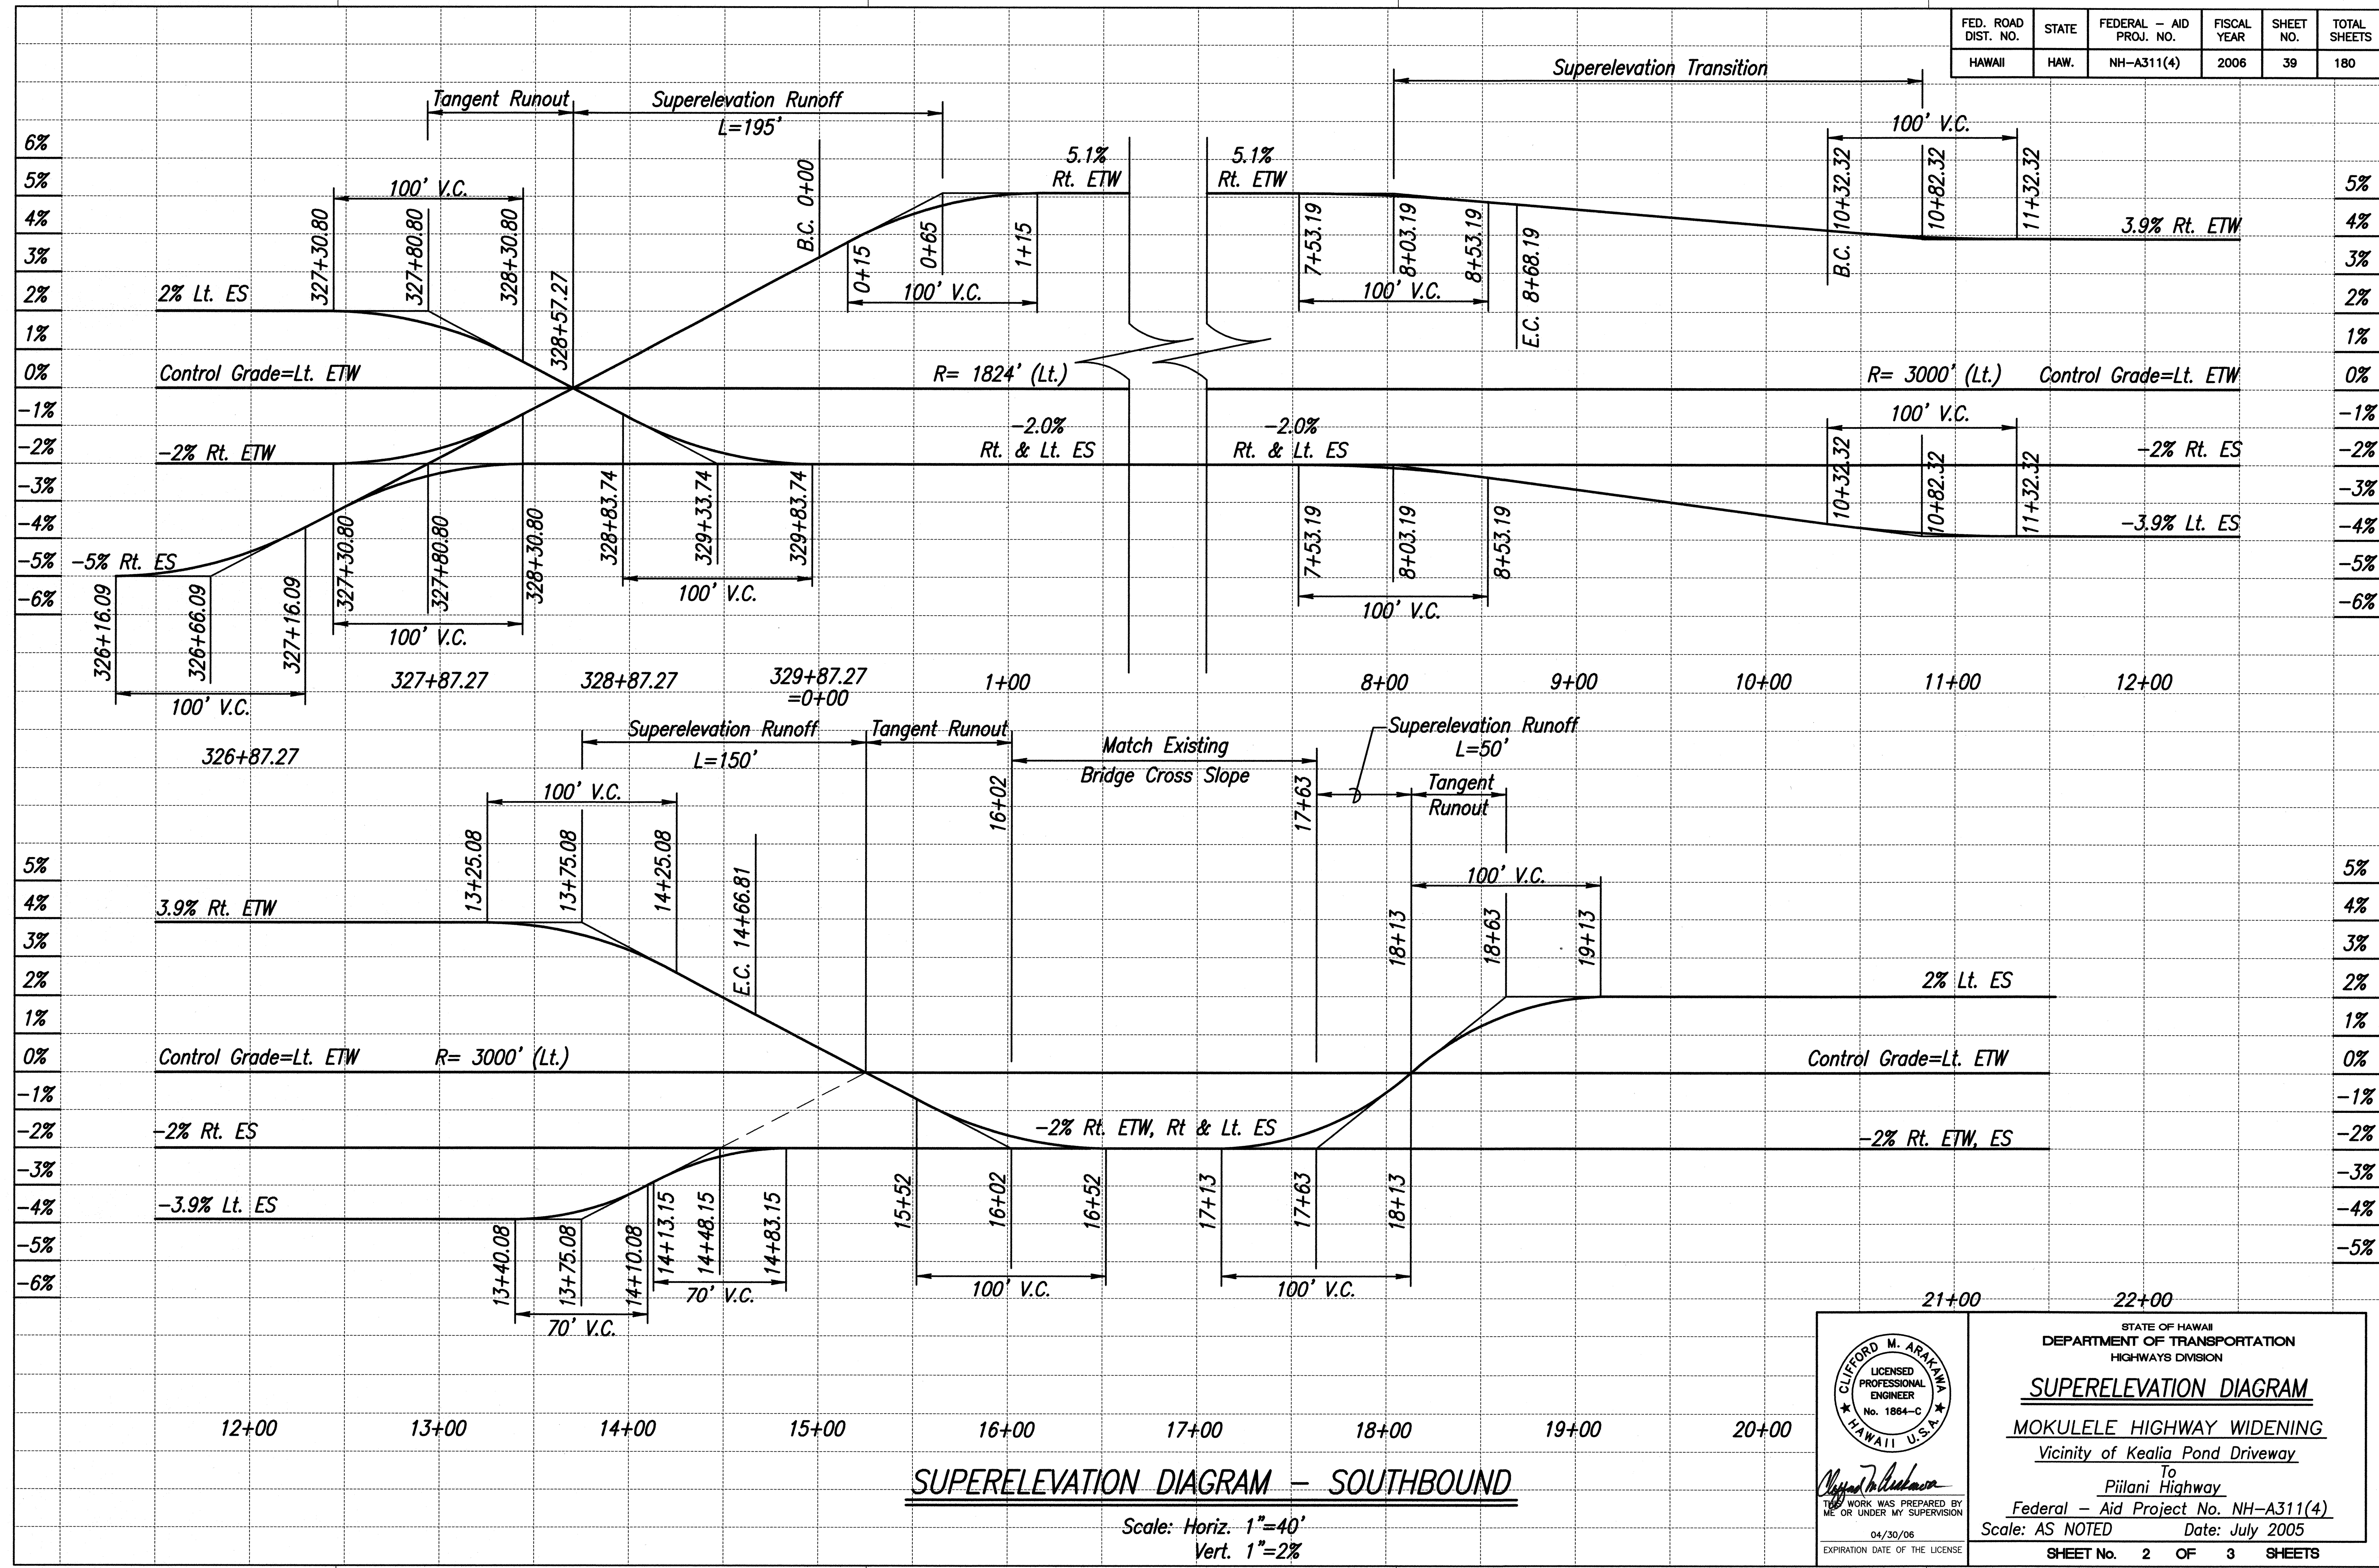

SUPERELEVATION DIAGRAM - SOUTHBOUND

Scale: Horiz. 1"=40'
Vert. 1"=2%

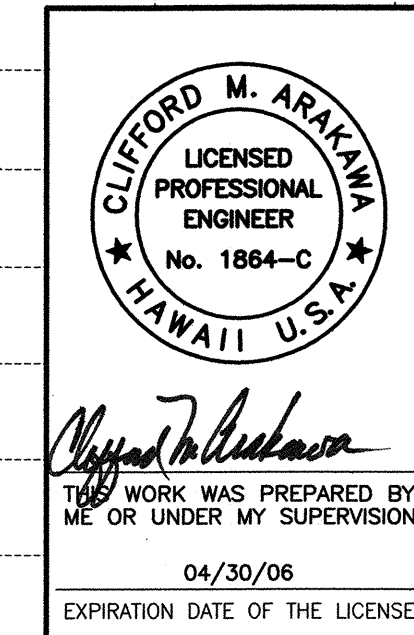

STATE OF HAWAII
DEPARTMENT OF TRANSPORTATION
HIGHWAYS DIVISION


SUPERELEVATION DIAGRAM

MOKULELE HIGHWAY WIDENING
Vicinity of Kealia Pond Driveway
To
Piilani Highway
Federal - Aid Project No. NH-A311(4)
Scale: AS NOTED Date: July 2005

SHEET No. 2 OF 3 SHEETS

ORIGINAL DRAWN BY _____ DATE _____
NOTE BOOK DESIGNED BY _____
CHECKED BY _____
No. _____

FED. ROAD DIST. NO.	STATE	FEDERAL - AID PROJ. NO.	FISCAL YEAR	SHEET NO.	TOTAL SHEETS
HAWAII	HAW.	NH-A311(4)	2006	40	180

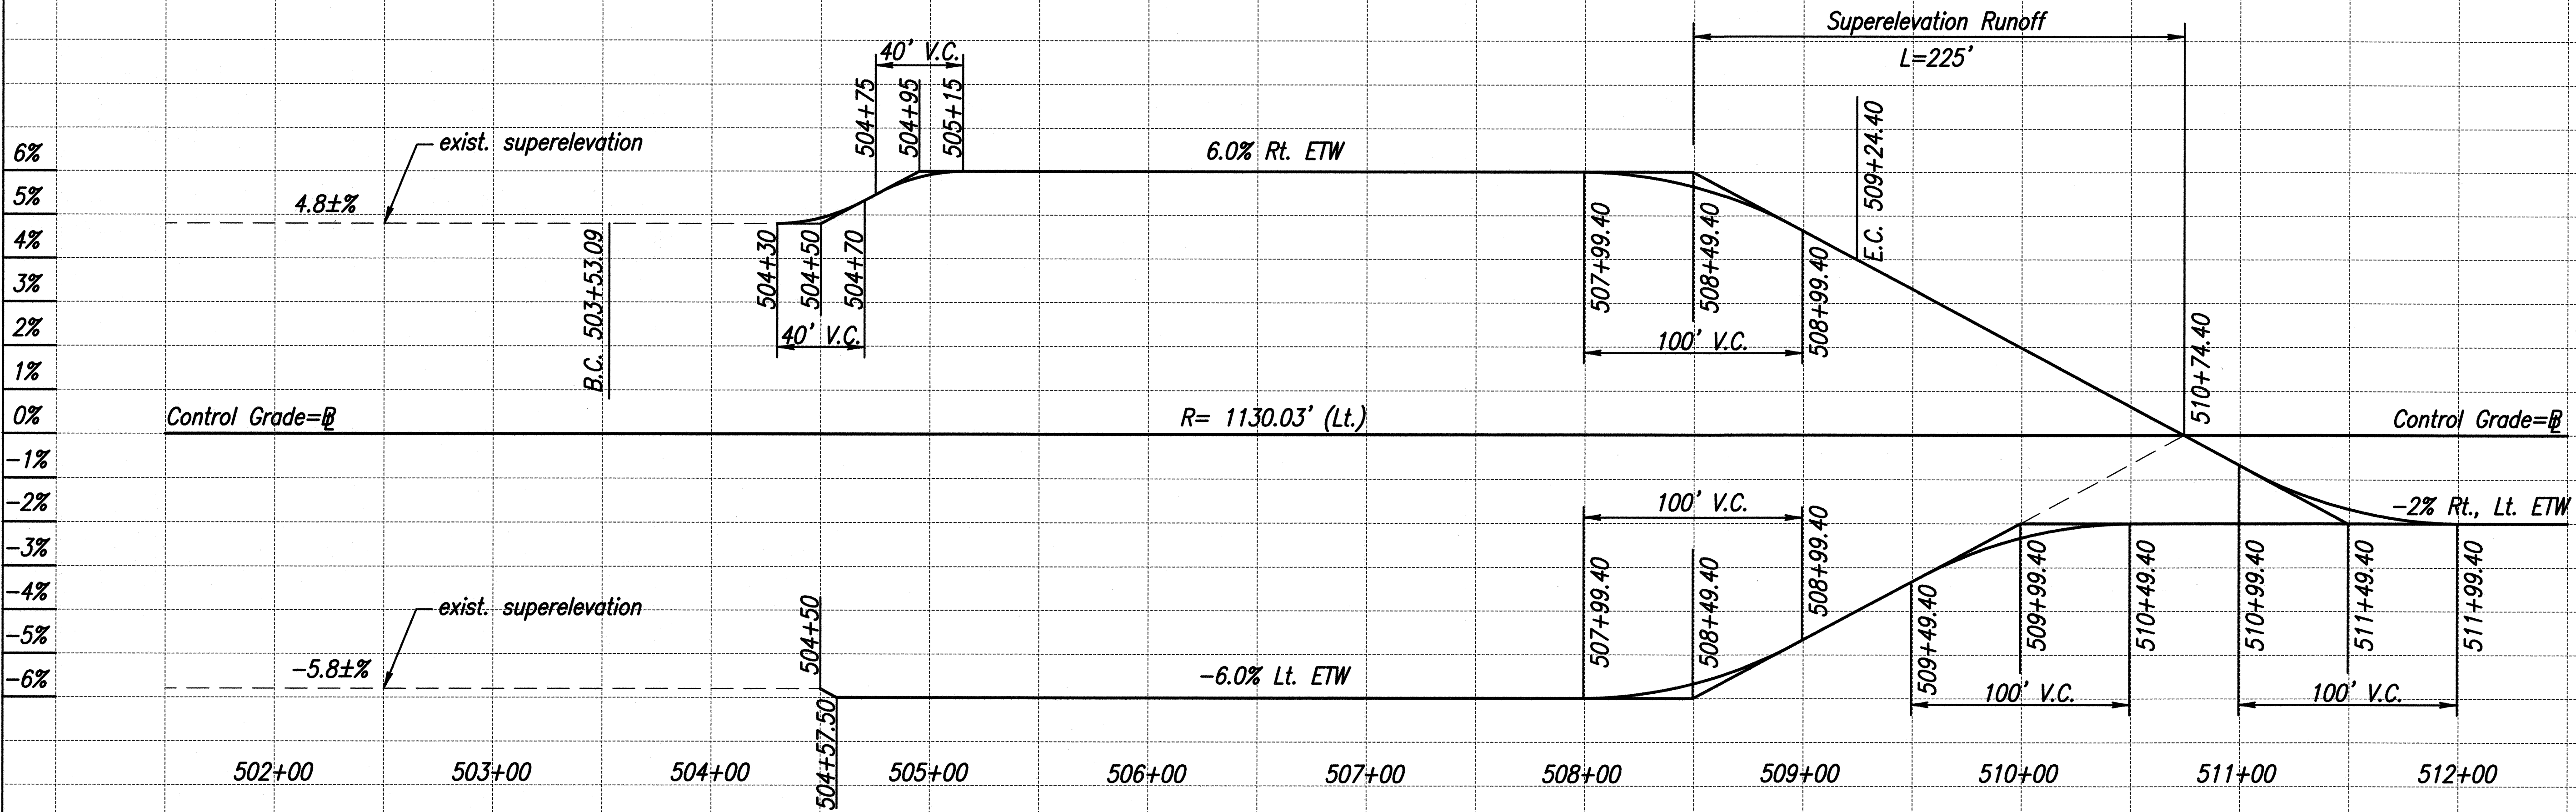

SUPERELEVATION DIAGRAM - PIILANI HIGHWAY

Scale: Horiz. 1"=40'
Vert. 1"=2%

ORIGINAL PLAN	SURVEY PLOTTED BY	DATE
NOTE BOOK	DRAWN BY	"
DESIGNED BY	TRACED BY	"
CHECKED BY	DESIGNED BY	"
No.	CHECKED BY	"

STATE OF HAWAII
DEPARTMENT OF TRANSPORTATION
HIGHWAYS DIVISION

SUPERELEVATION DIAGRAM

MOKULELE HIGHWAY WIDENING
Vicinity of Kealia Pond Driveway
To
Piilani Highway
Federal - Aid Project No. NH-A311(4)
Scale: AS NOTED Date: July 2005

SHEET No. 3 OF 3 SHEETS

CLIFFORD M. ARAKAWA
LICENSED PROFESSIONAL ENGINEER
No. 1864-C
HAWAII U.S.A.

Clifford M. Arakawa

THIS WORK WAS PREPARED BY
ME OR UNDER MY SUPERVISION
04/30/06
EXPIRATION DATE OF THE LICENSE