
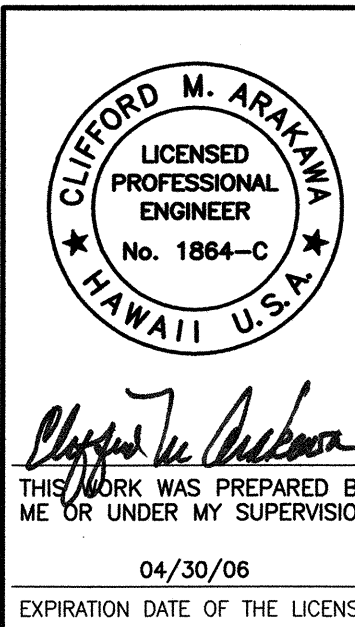


FED. ROAD DIST. NO.	STATE	FEDERAL - AID PROJ. NO.	FISCAL YEAR	SHEET NO.	TOTAL SHEETS
HAWAII	HAW.	NH-A311(4)	2006	49	180

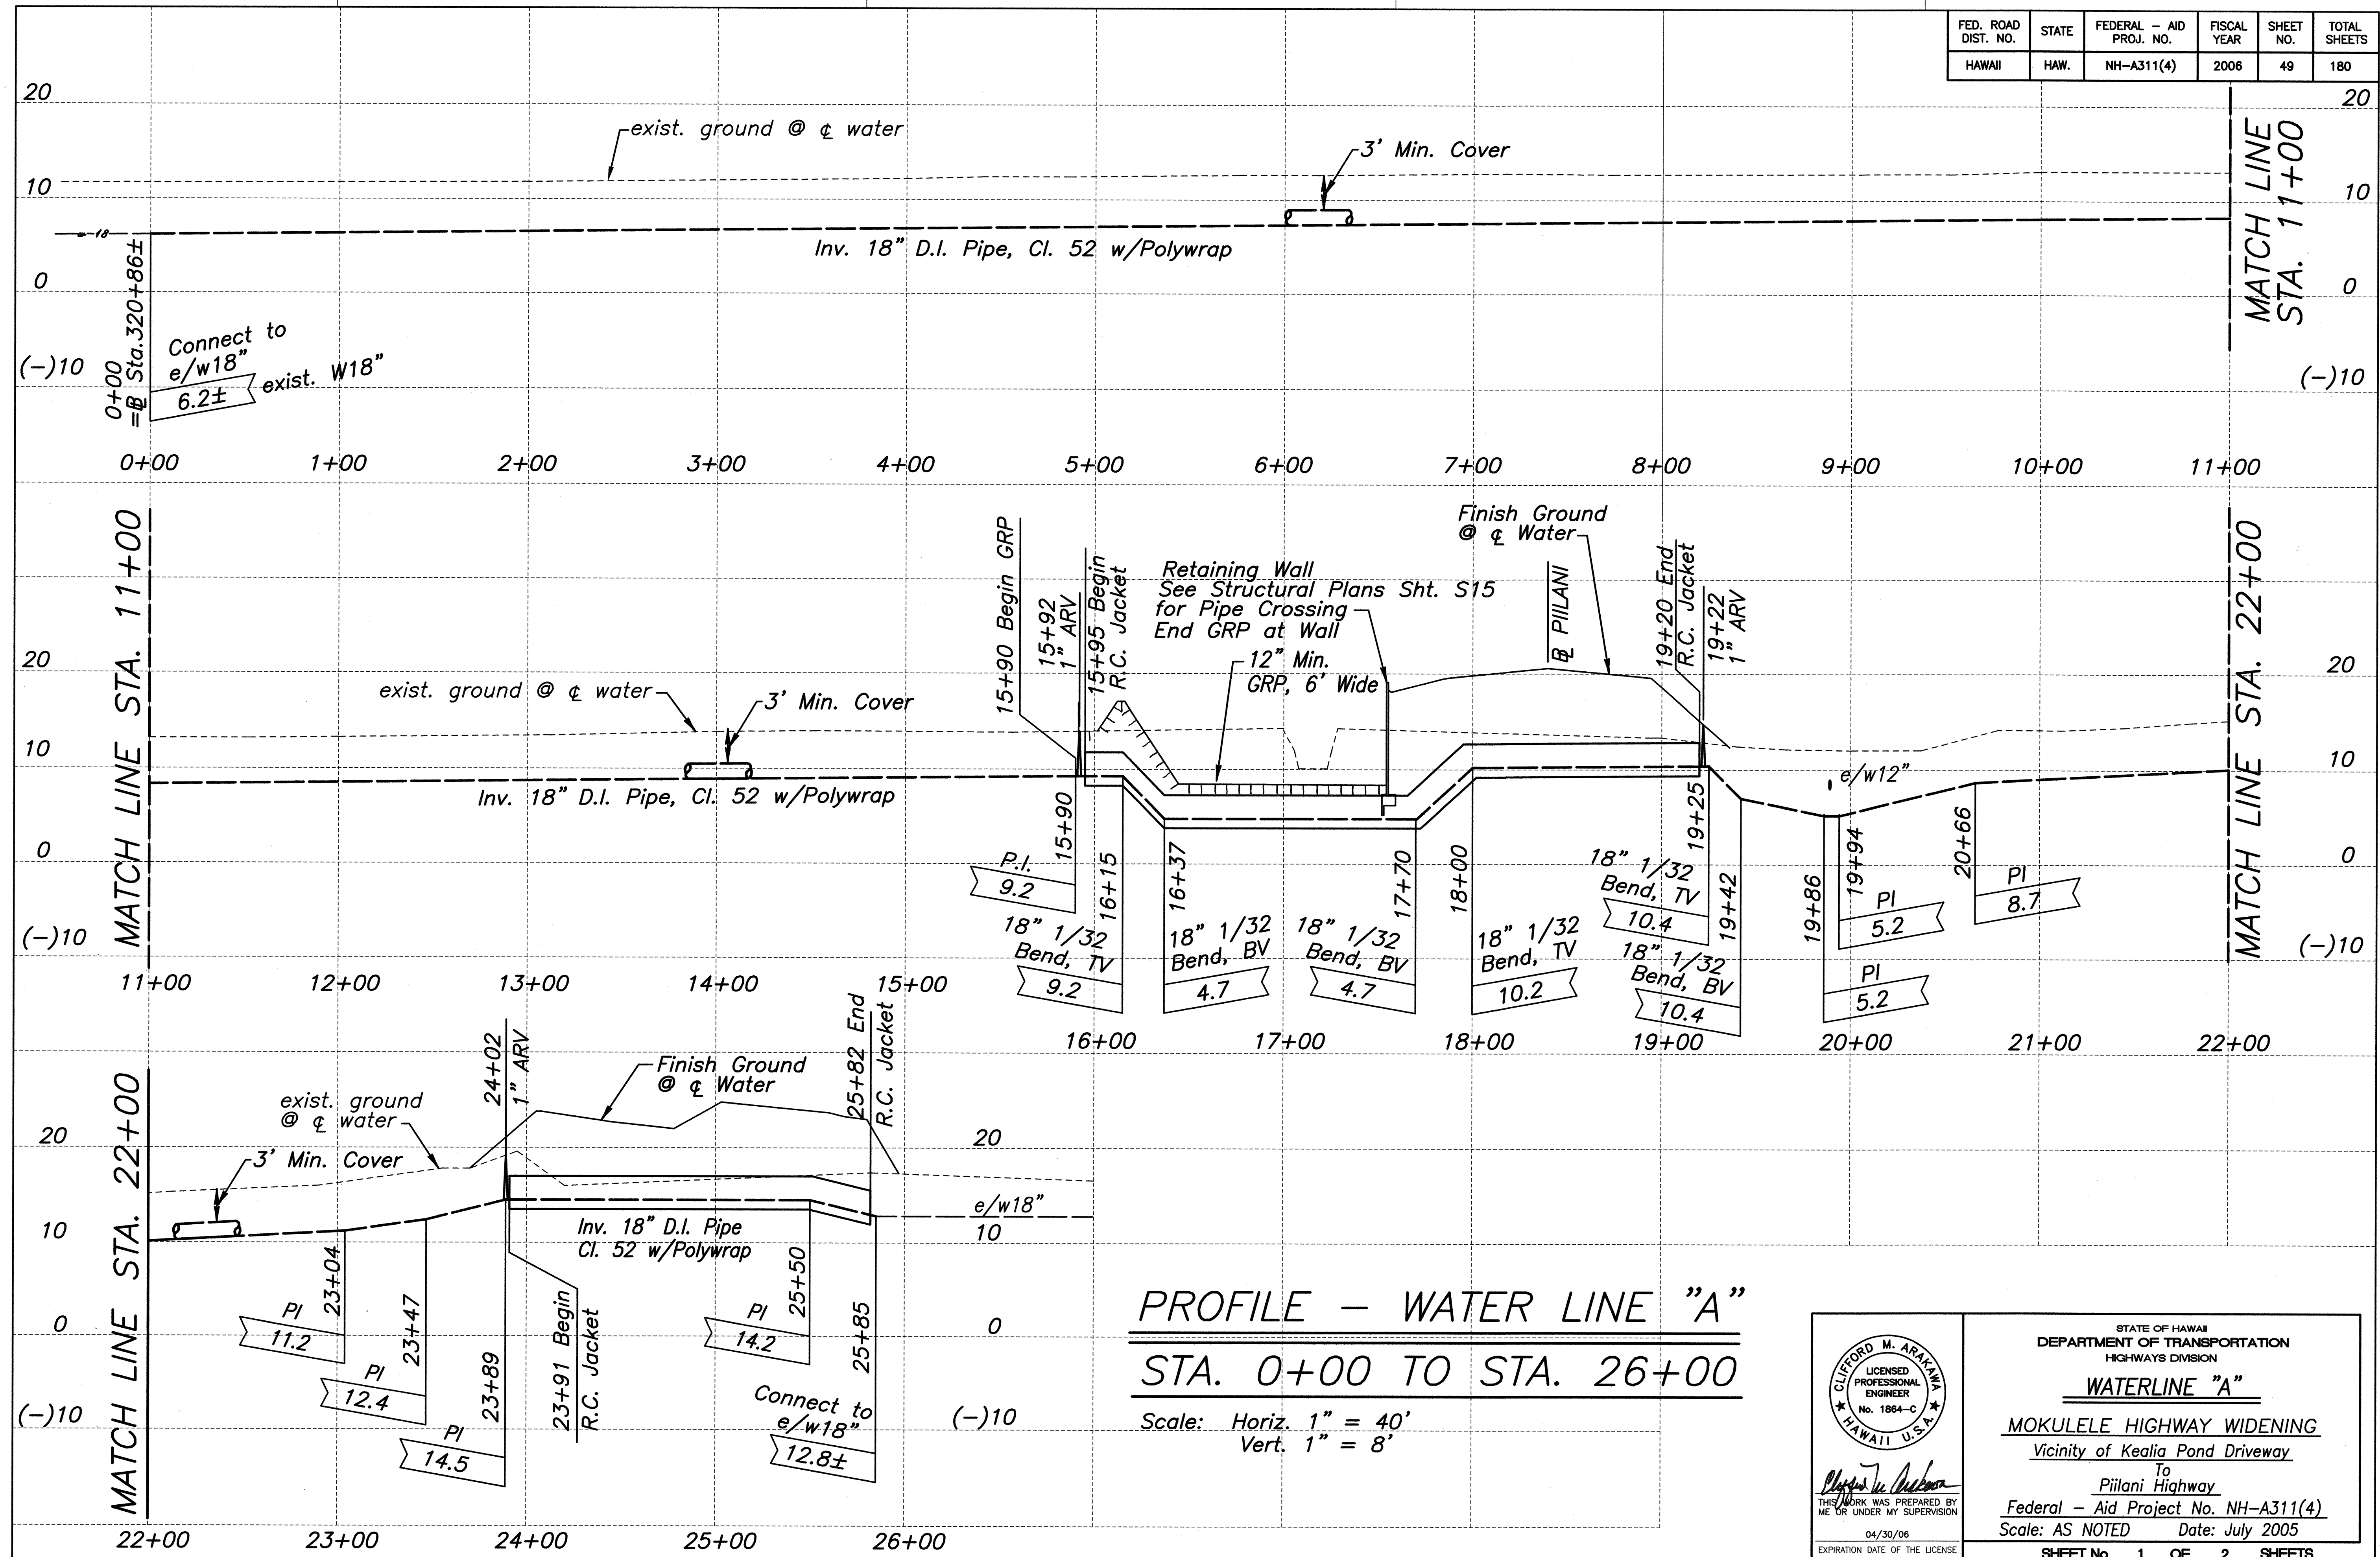

STATE OF HAWAII
 DEPARTMENT OF TRANSPORTATION
 HIGHWAYS DIVISION


WATERLINE "A"

MOKULELE HIGHWAY WIDENING
 Vicinity of Kealia Pond Driveway
 To
 Piilani Highway
 Federal - Aid Project No. NH-A311(4)
 Scale: AS NOTED Date: July 2005

EXPIRATION DATE OF THE LICENSE: 04/30/06

SHEET No. 1 OF 2 SHEETS

FED. ROAD DIST. NO.	STATE	FEDERAL - AID PROJ. NO.	FISCAL YEAR	SHEET NO.	TOTAL SHEETS
HAWAII	HAW.	NH-A311(4)	2006	50	180

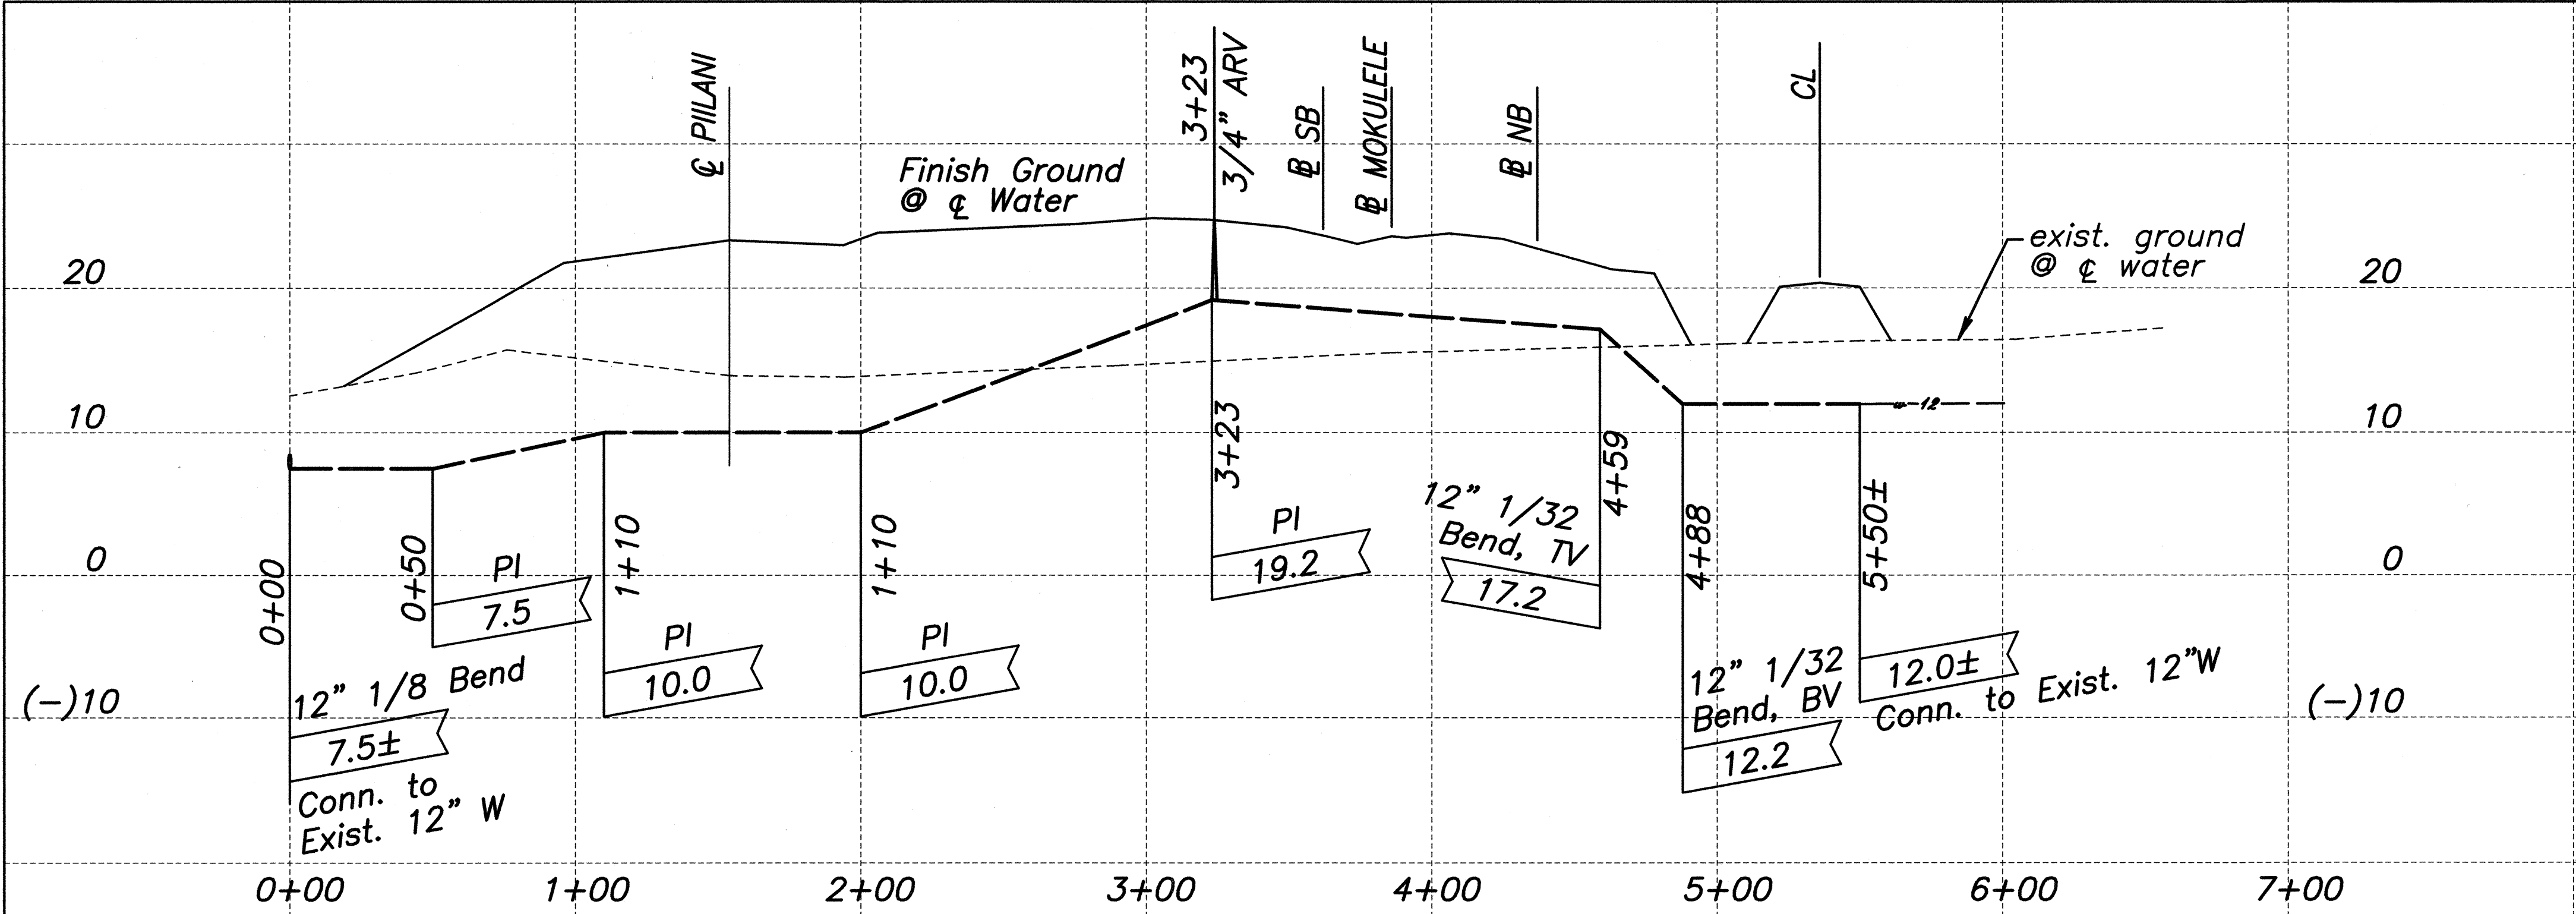

PROFILE - WATERLINE "B"
STA. 0+00 TO END

Scale: Horiz. 1" = 40'
Vert. 1" = 8'

ORIGINAL PLAN	SURVEY PLOTTED BY	DATE
NOTE BOOK	DESIGNED BY	
No.	CHECKED BY	

CLIFFORD M. ARAKAWA
LICENSED PROFESSIONAL ENGINEER
No. 1884-C
HAWAII U.S.A.

Clifford M. Arakawa
THIS WORK WAS PREPARED BY ME OR UNDER MY SUPERVISION
04/30/06
EXPIRATION DATE OF THE LICENSE

STATE OF HAWAII
DEPARTMENT OF TRANSPORTATION
HIGHWAYS DIVISION

WATERLINE "B"

MOKULELE HIGHWAY WIDENING
Vicinity of Kealia Pond Driveway
To
Piilani Highway
Federal - Aid Project No. NH-A311(4)

Scale: AS NOTED Date: July 2005

SHEET No. 2 OF 2 SHEETS