


FED. ROAD DIST. NO.	STATE	FED. AID PROJ. NO.	FISCAL YEAR	SHEET NO.	TOTAL SHEETS
HAWAII	HAW.	NH-A311(009)	2015	12	33

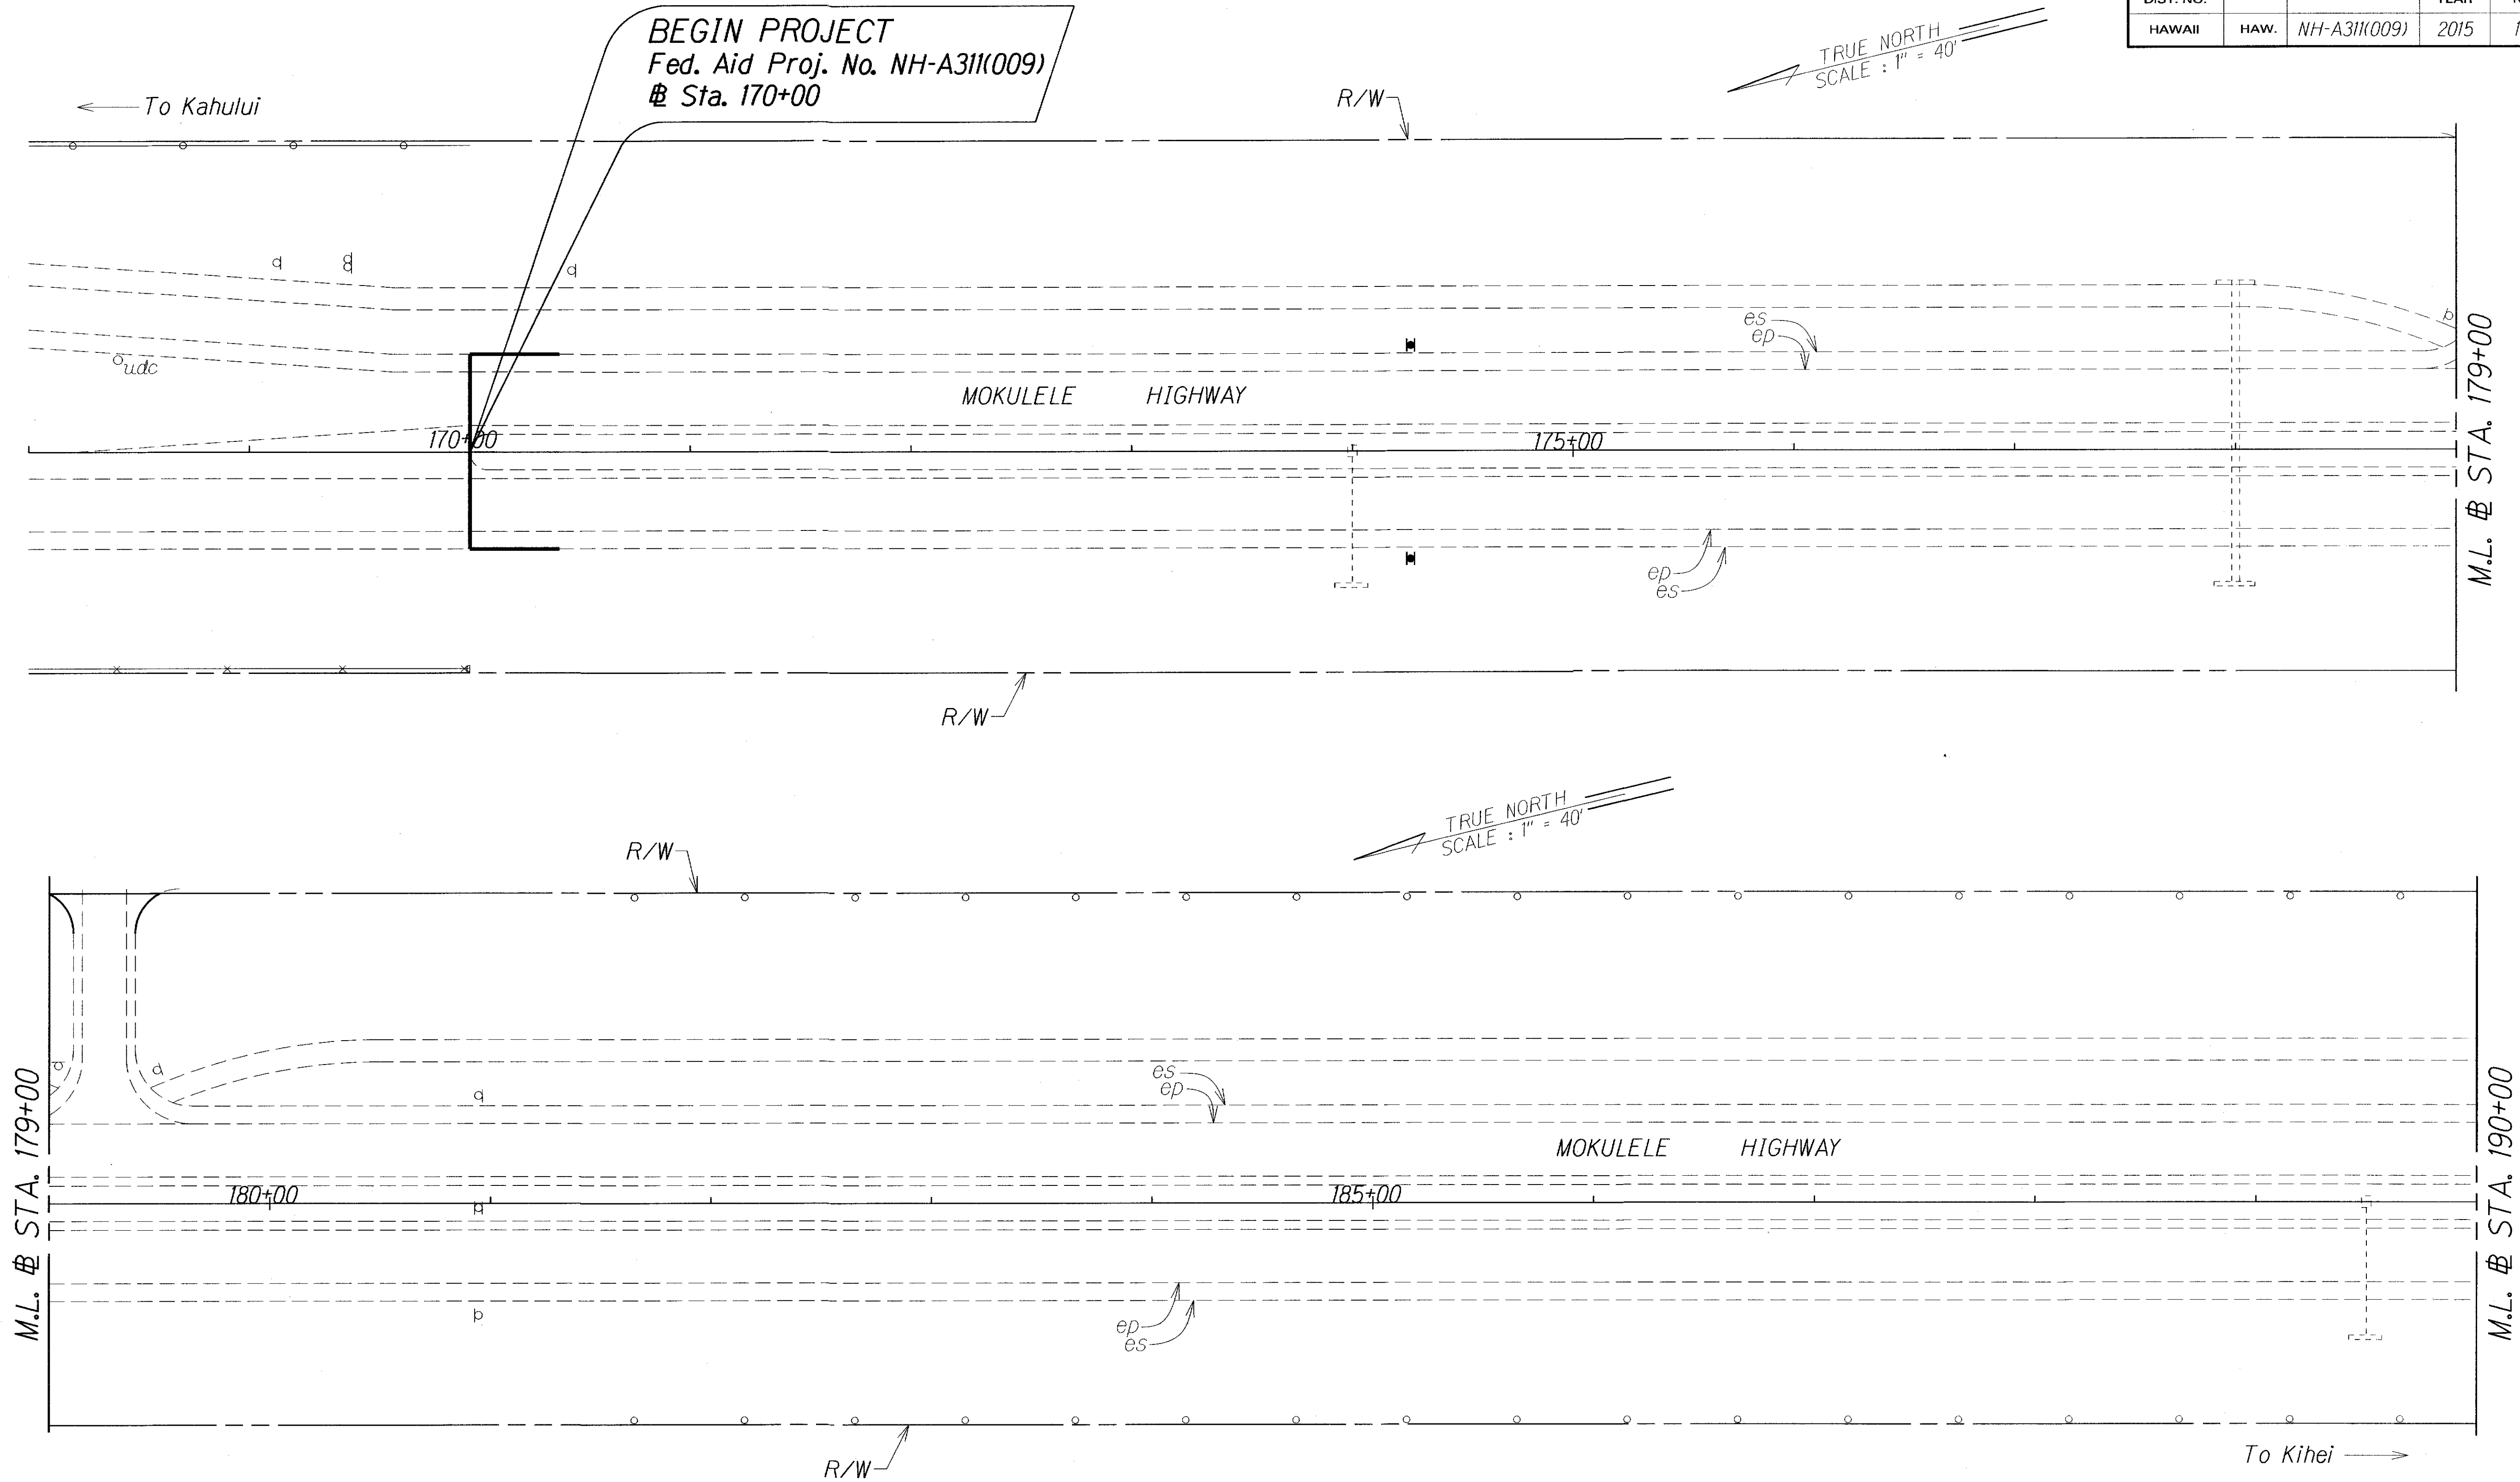

ORIGINAL PLAN	SURVEY PLOTTED BY	DATE
NOTE BOOK	DRAWN BY	
	DESIGNED BY	
	CHECKED BY	
	IN CHARGE	

STATE OF HAWAII
DEPARTMENT OF TRANSPORTATION
HIGHWAYS DIVISION

ROADWAY PLAN

MOKULELE HIGHWAY


PAVEMENT PREVENTIVE MAINTENANCE

Vicinity of Maui Humane Society to North Kihei Road

Federal-Aid Project No. NH-A311(009)

Scale: 1" = 40' Date: December, 2014

FED. ROAD DIST. NO.	STATE	FED. AID PROJ. NO.	FISCAL YEAR	SHEET NO.	TOTAL SHEETS
HAWAII	HAW.	NH-A311(009)	2015	13	33

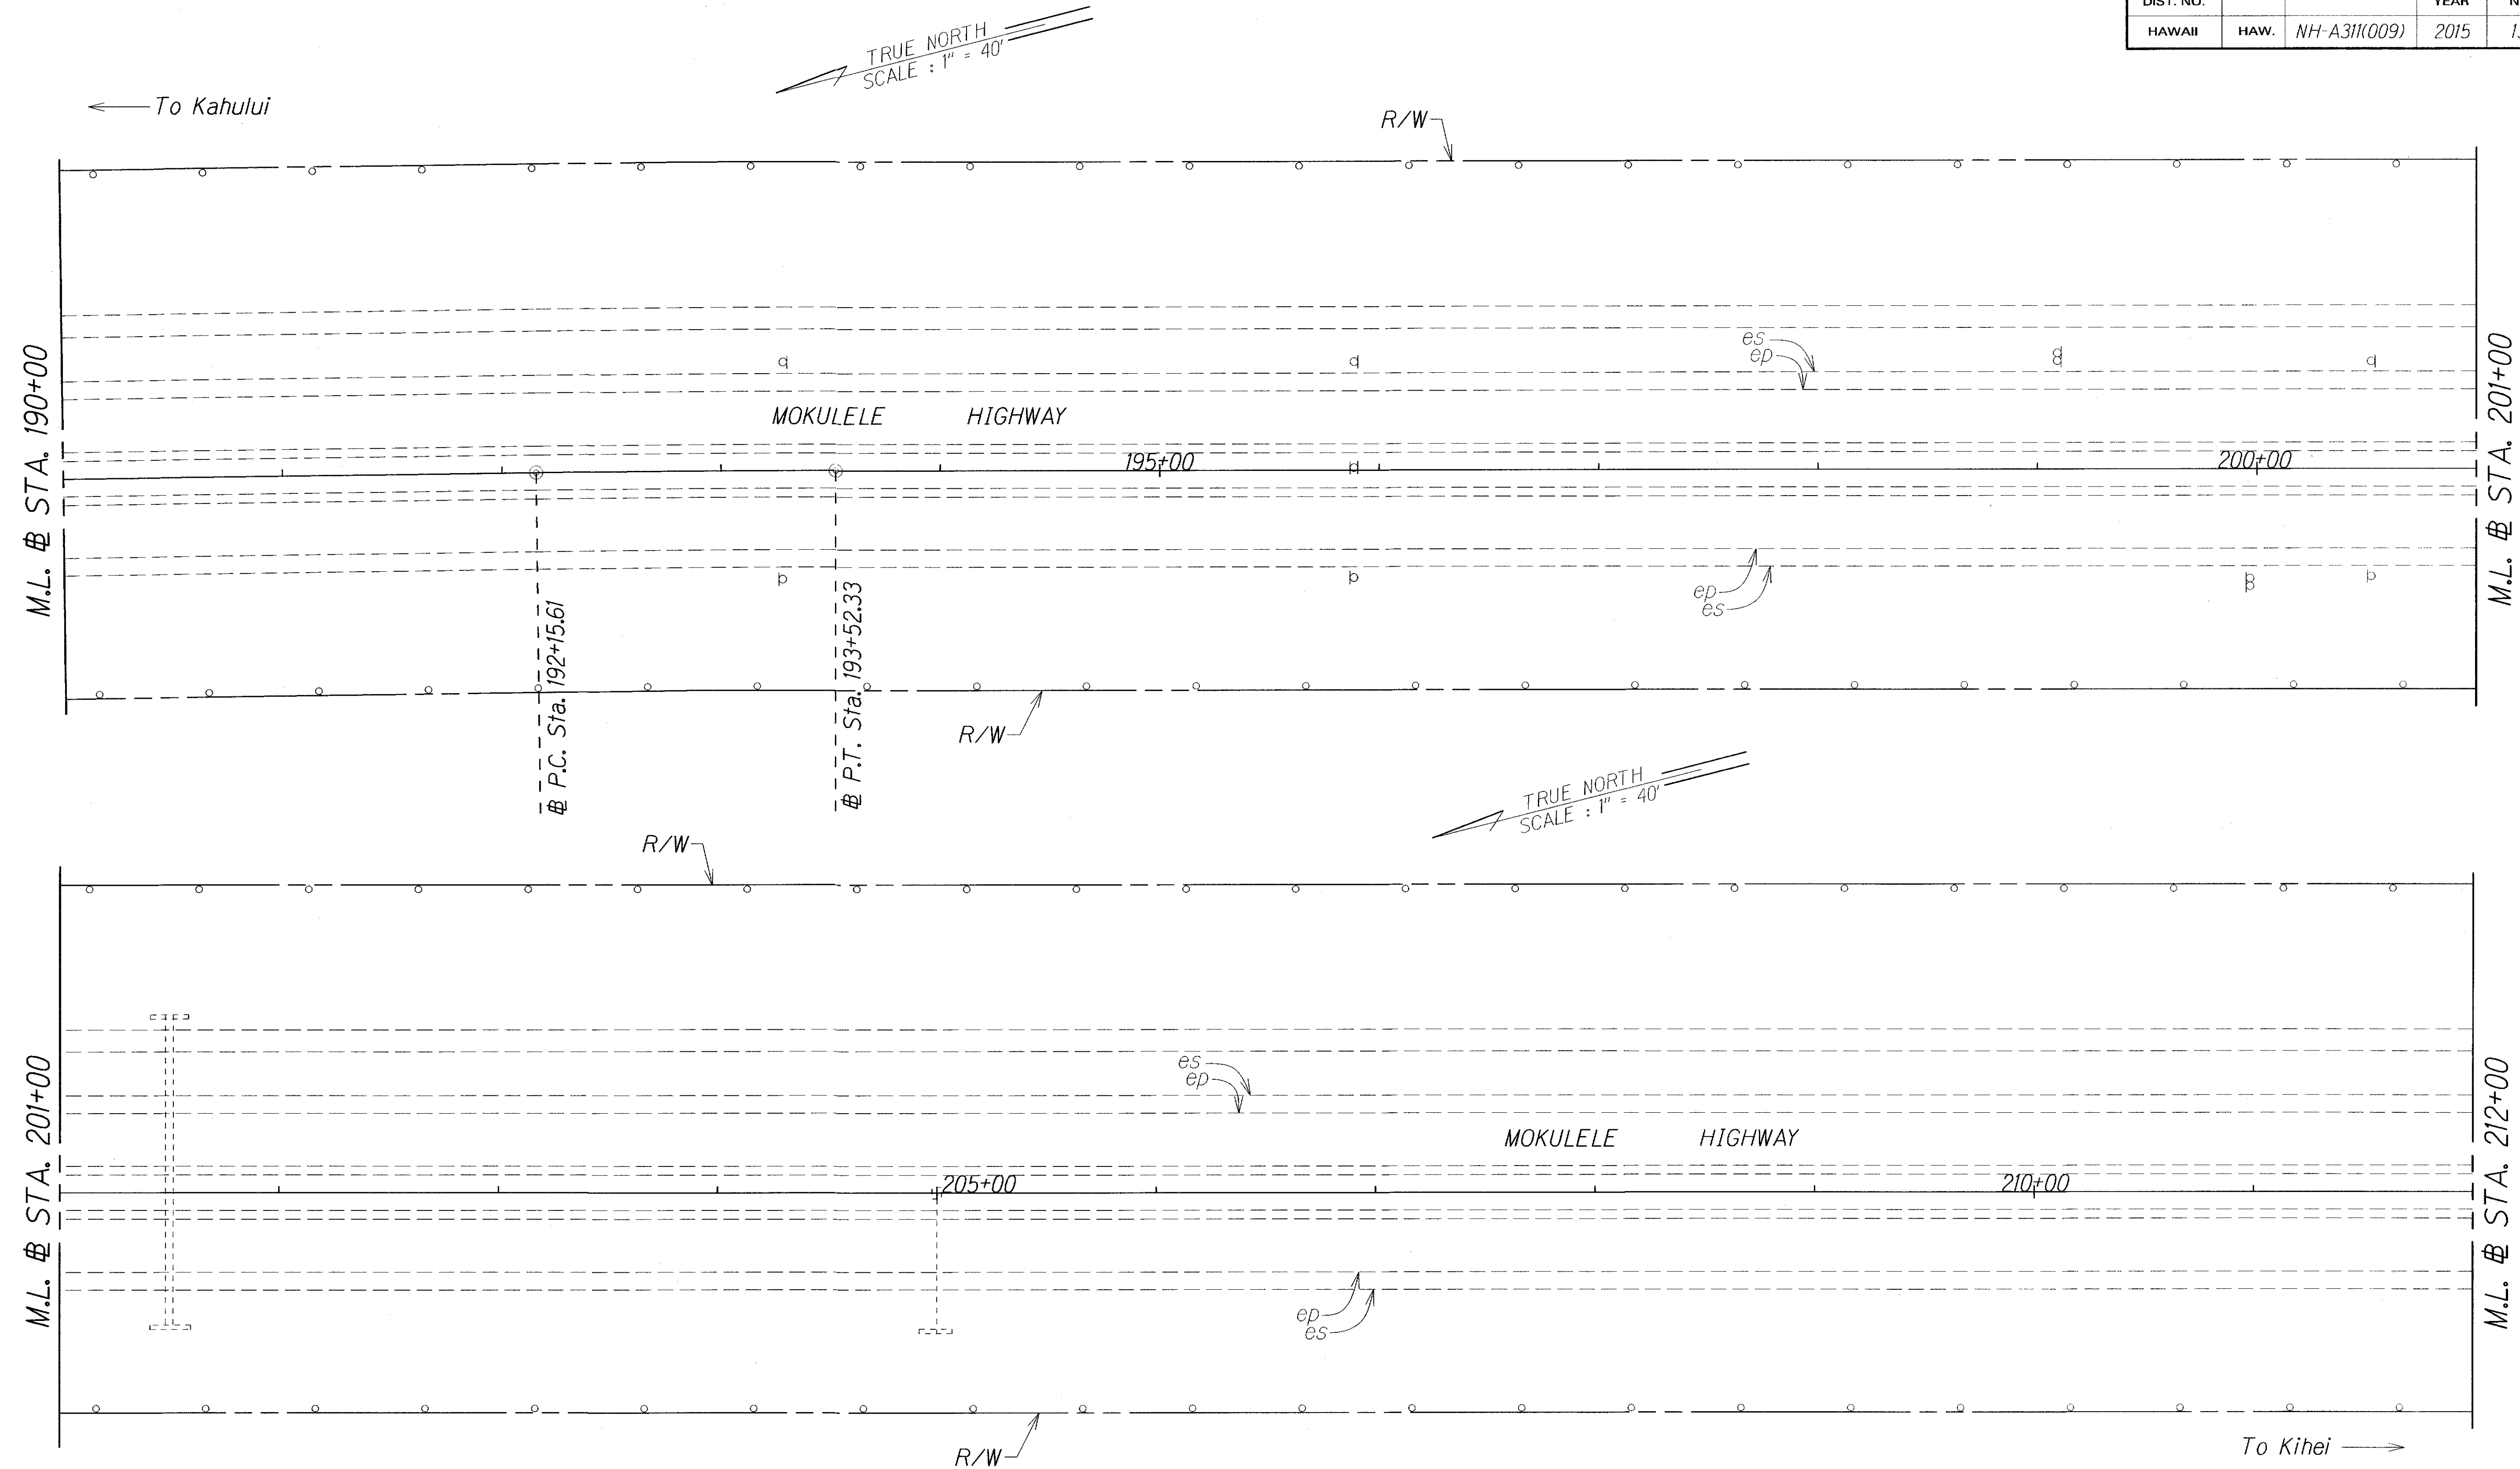

ORIGINAL PLAN	SURVEY PLOTTED BY	DATE
NOTE BOOK	DRAWN BY	
NO. 1000	CHECKED BY	



STATE OF HAWAII
DEPARTMENT OF TRANSPORTATION
HIGHWAYS DIVISION

ROADWAY PLAN
MOKULELE HIGHWAY
PAVEMENT PREVENTIVE MAINTENANCE
Vicinity of Maui Humane Society to North Kihei Road
Federal-Aid Project No. NH-A311(009)

Scale: 1" = 40' Date: December, 2014

SHEET No. 2 OF 9 SHEETS

FED. ROAD DIST. NO.	STATE	FED. AID PROJ. NO.	FISCAL YEAR	SHEET NO.	TOTAL SHEETS
HAWAII	HAW.	NH-A311(009)	2015	14	33

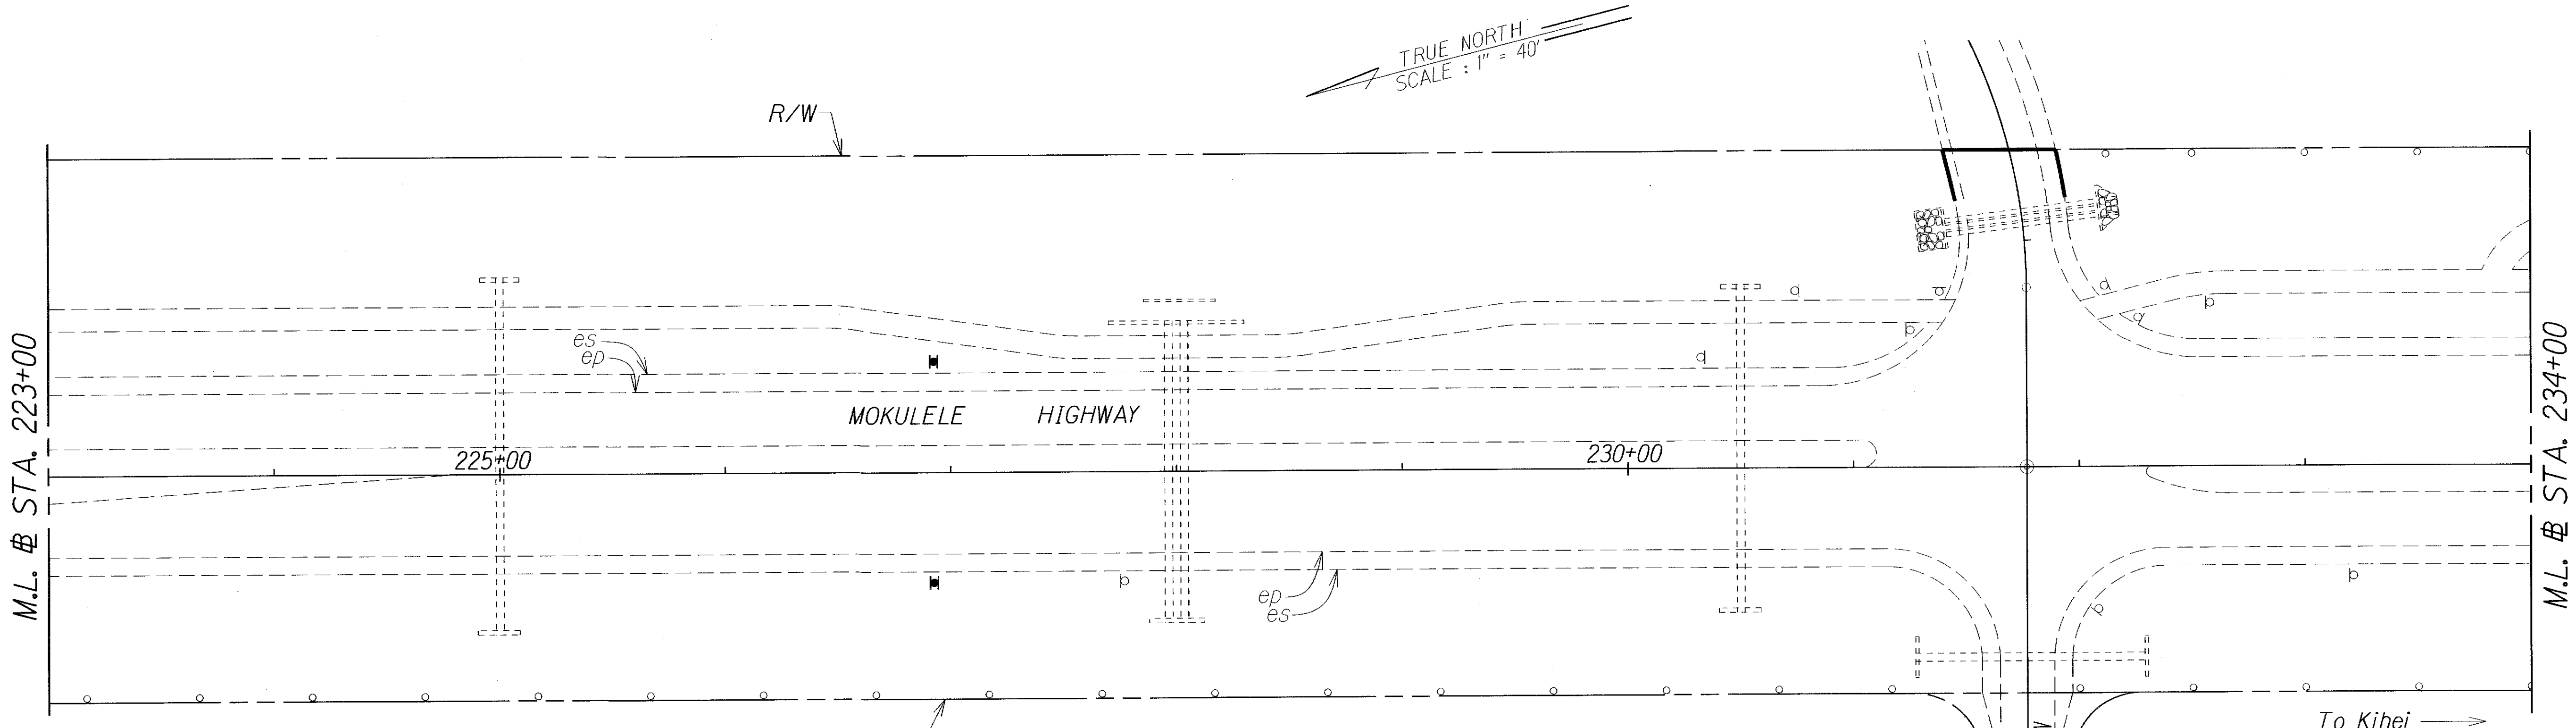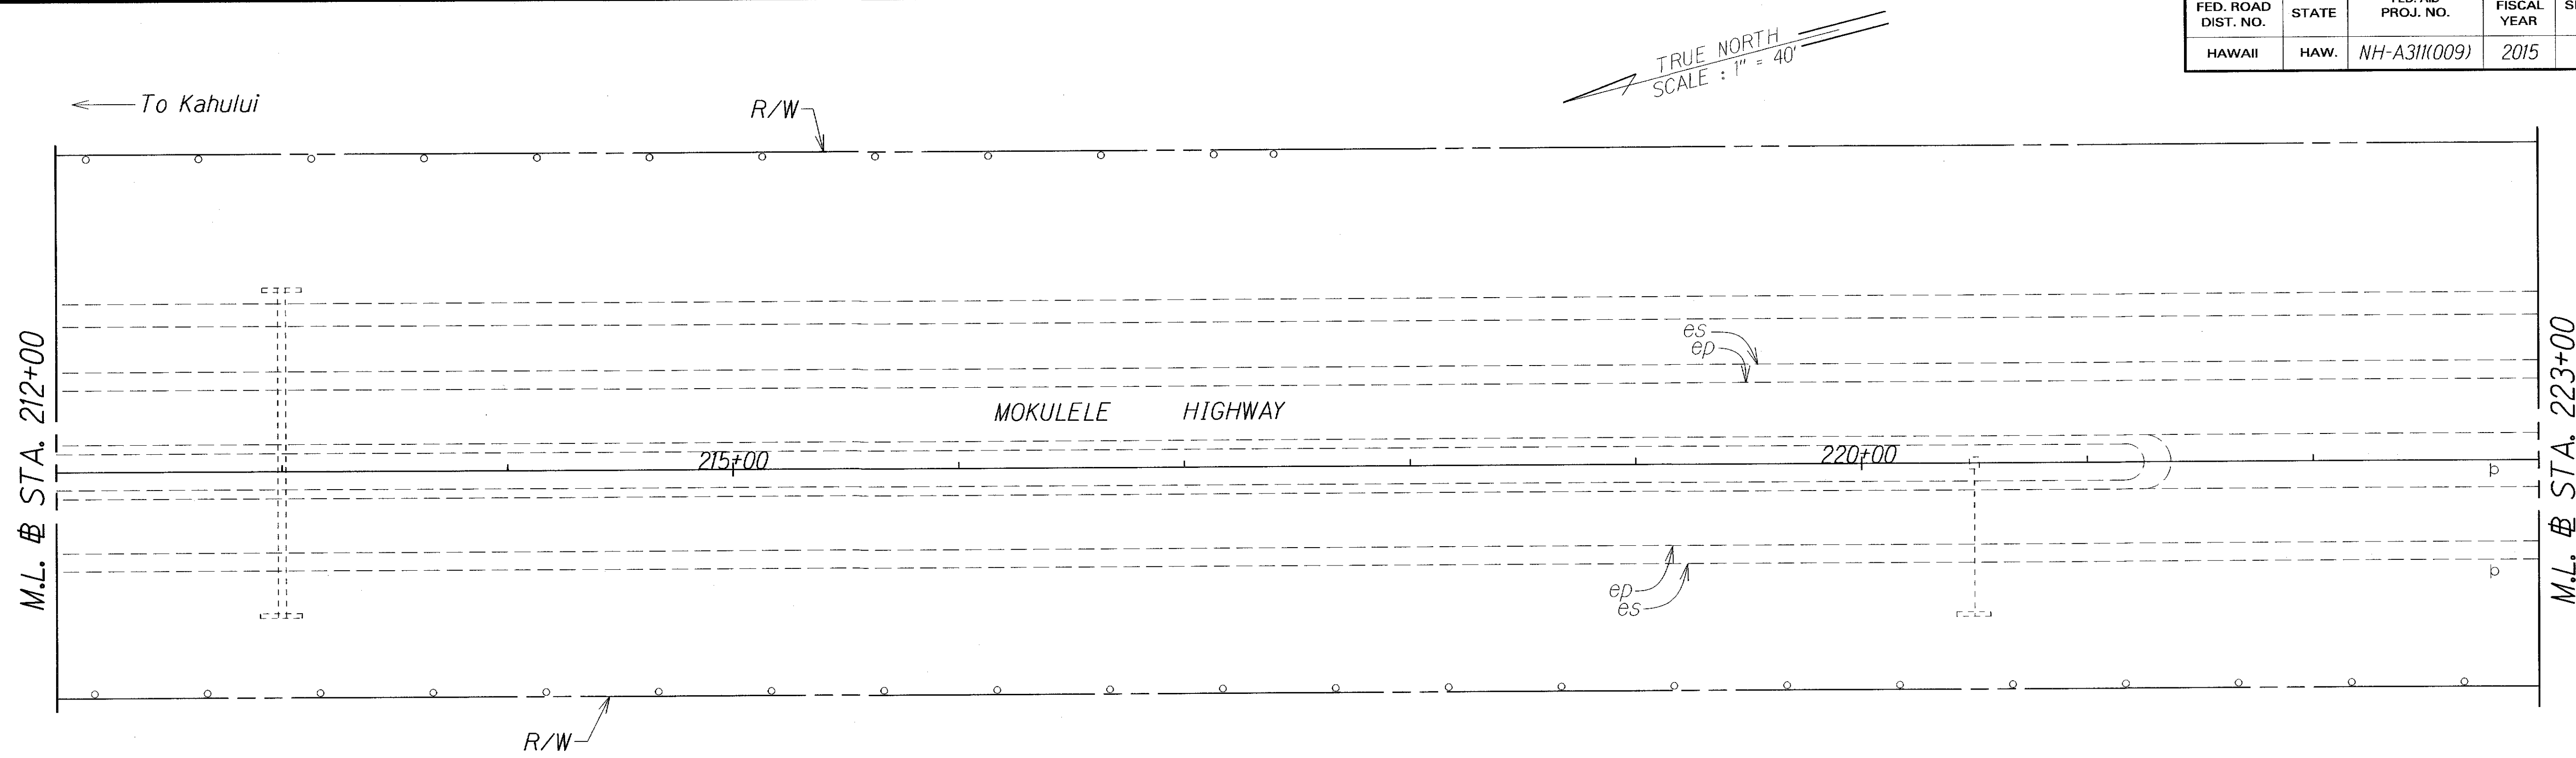

ORIGINAL PLAN	SURVEY PLACED BY	DATE
NOTED BOOK	DRAWN BY	
QUANTITIES BY	DESIGNED BY	
CHECKED BY	APPROVED BY	

STATE OF HAWAII
DEPARTMENT OF TRANSPORTATION
HIGHWAYS DIVISION

ROADWAY PLAN

MOKULELE HIGHWAY

PAVEMENT PREVENTIVE MAINTENANCE

Vicinity of Maui Humane Society to North Kihei Road


Federal-Aid Project No. NH-A311(009)

Scale: 1" = 40'

Date: December, 2014

Mehameha Loop (South)
M.L. # STA. 2+00
See Plan Sheet No. 20

FED. ROAD DIST. NO.	STATE	FED. AID PROJ. NO.	FISCAL YEAR	SHEET NO.	TOTAL SHEETS
HAWAII	HAW.	NH-A311(009)	2015	15	33

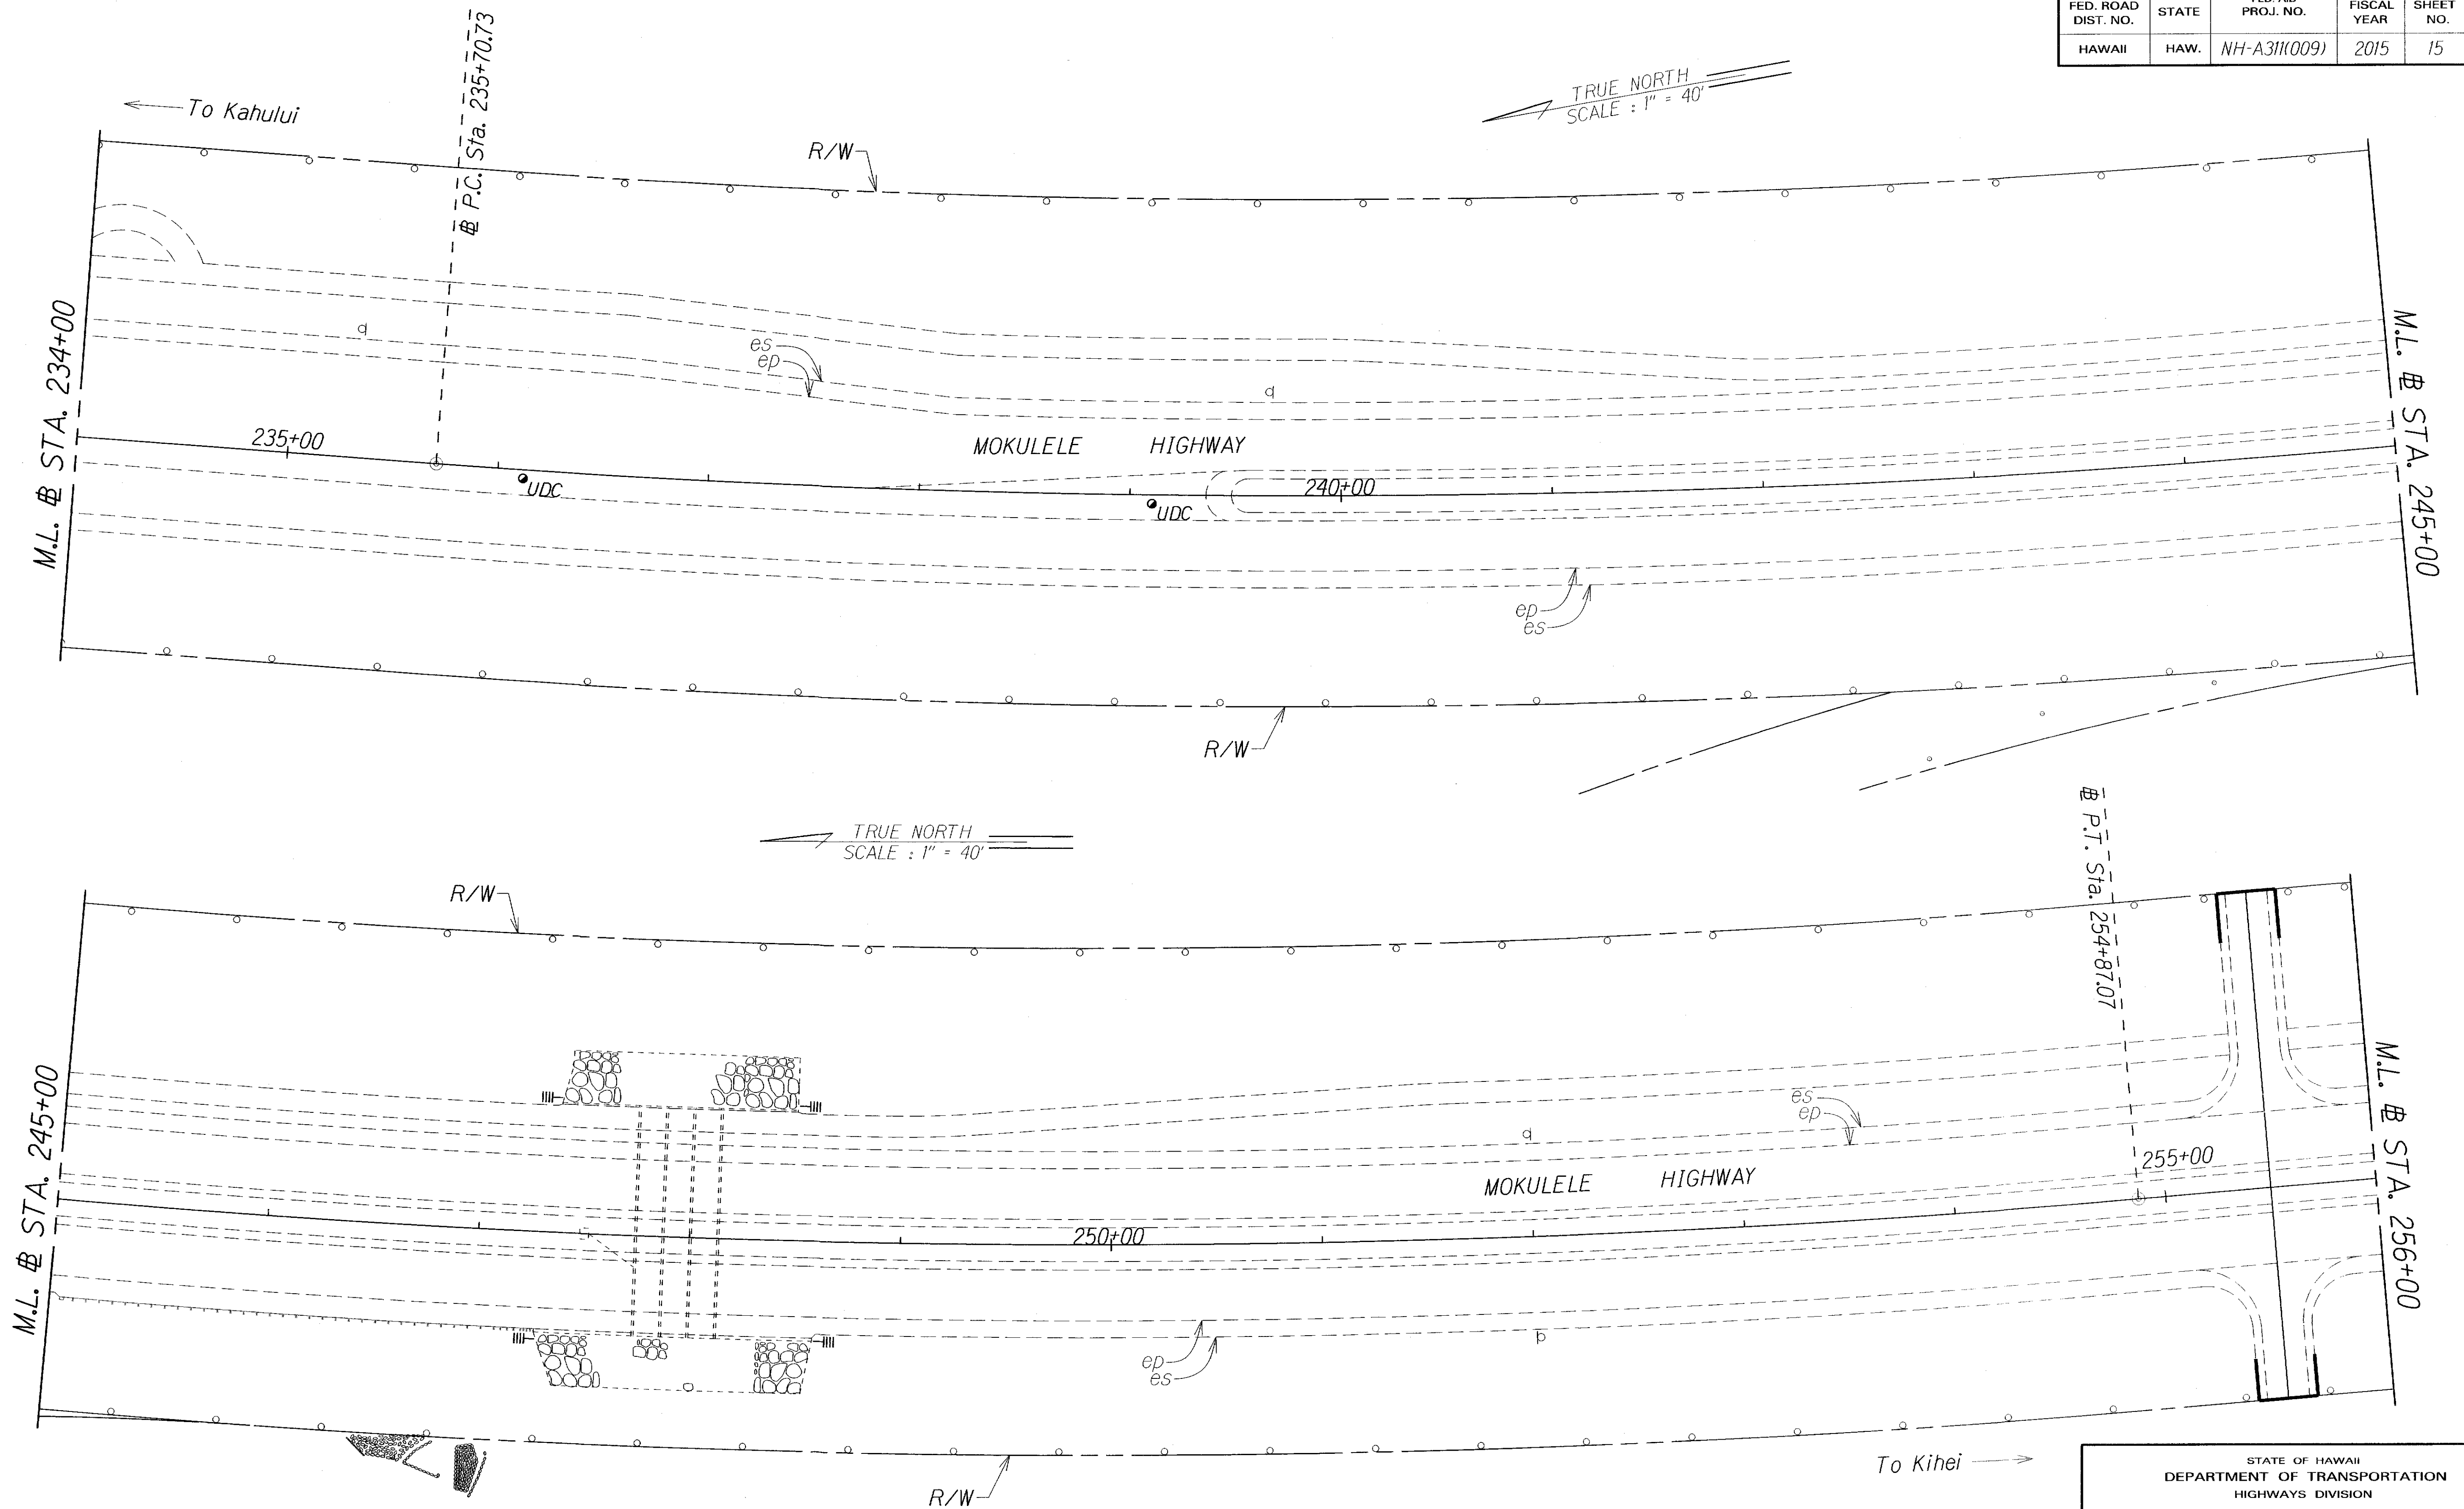

ORIGINAL PLAN	SURVEY PLOTTED BY	DATE
NOTE BOOK	DRAWN BY	
	TRACED BY	
	CHECKED BY	
	CHECKED BY	


STATE OF HAWAII
DEPARTMENT OF TRANSPORTATION
HIGHWAYS DIVISION

ROADWAY PLAN
MOKULELE HIGHWAY
PAVEMENT PREVENTIVE MAINTENANCE
Vicinity of Maui Humane Society to North Kihei Road
Federal-Aid Project No. NH-A311(009)

Scale: 1" = 40' Date: December, 2014

SHEET No. 4 OF 9 SHEETS

FED. ROAD DIST. NO.	STATE	FED. AID PROJ. NO.	FISCAL YEAR	SHEET NO.	TOTAL SHEETS
HAWAII	HAW.	NH-A311(009)	2015	16	33

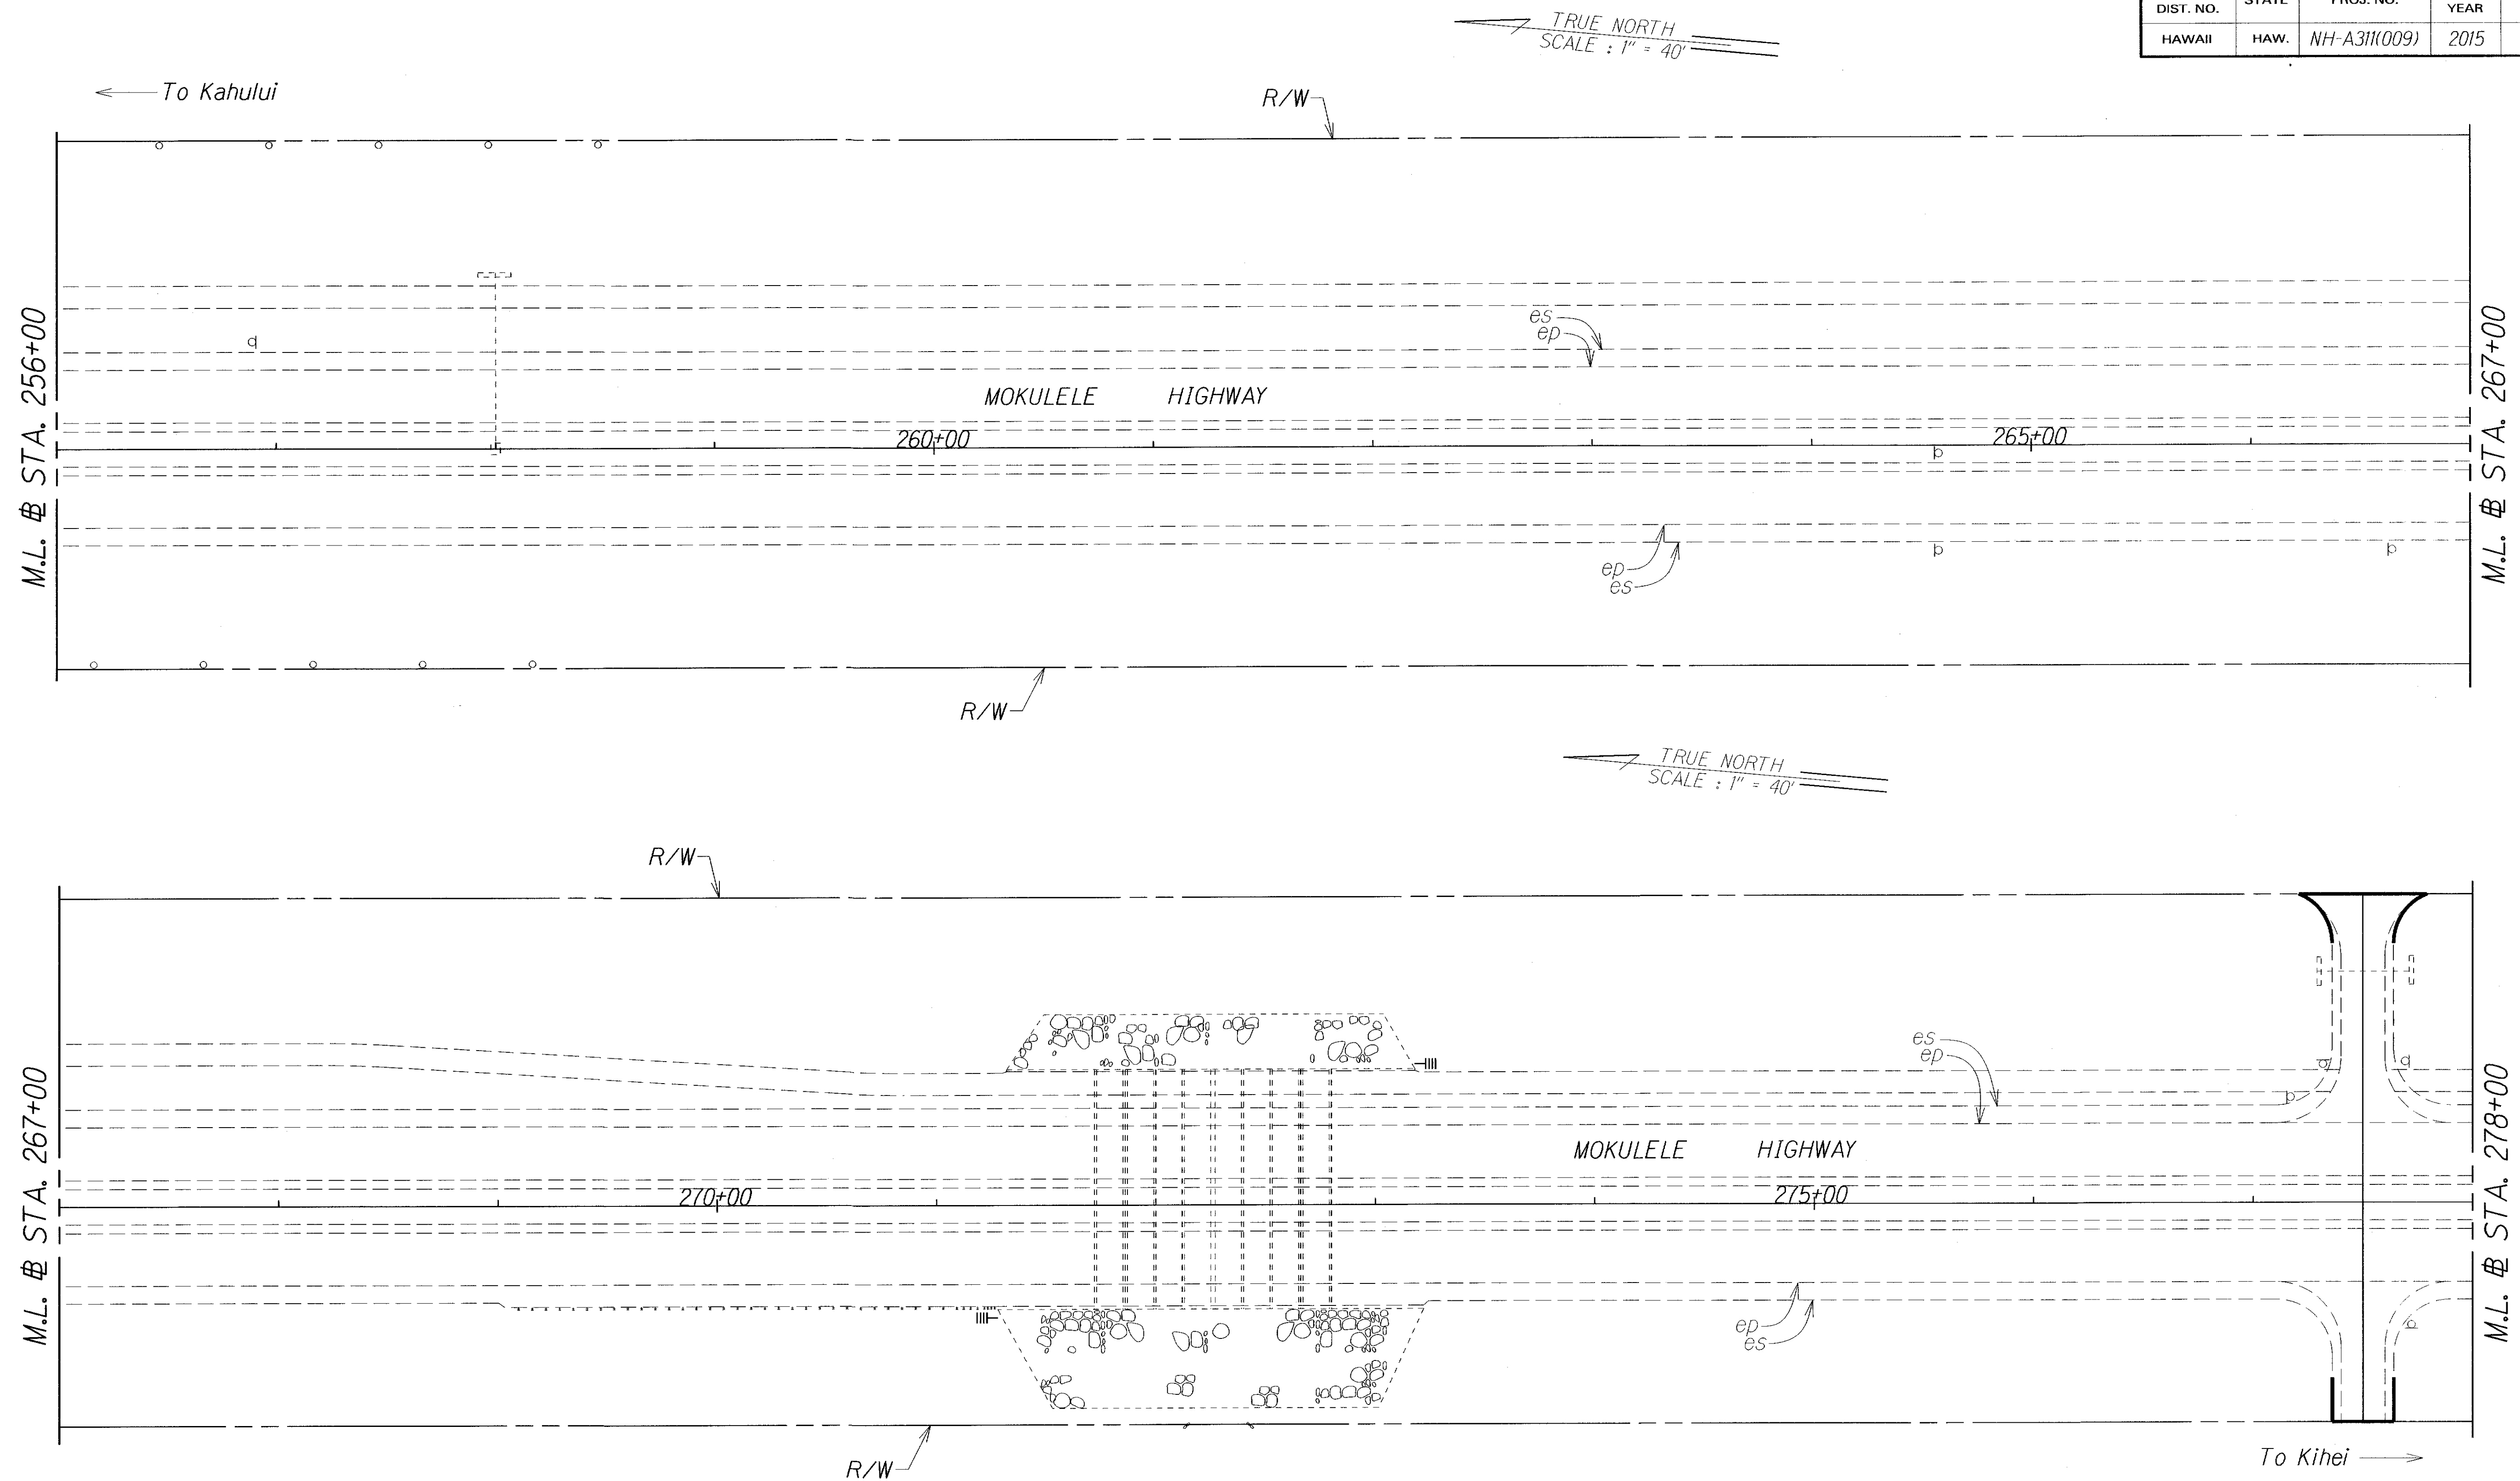

ORIGINAL PLAN	SURVEY PLOTTED BY	DATE
TRACED BY		
NOTE BOOK		
QUANTITIES BY		
CHECKED BY		
N ^o .		

STATE OF HAWAII
DEPARTMENT OF TRANSPORTATION
HIGHWAYS DIVISION

ROADWAY PLAN

MOKULELE HIGHWAY

PAVEMENT PREVENTIVE MAINTENANCE


Vicinity of Maui Humane Society to North Kihei Road

Federal-Aid Project No. NH-A311(009)

Scale: 1" = 40' Date: December, 2014

SHEET No. 5 OF 9 SHEETS

FED. ROAD DIST. NO.	STATE	FED. AID PROJ. NO.	FISCAL YEAR	SHEET NO.	TOTAL SHEETS
HAWAII	HAW.	NH-A311(009)	2015	17	33

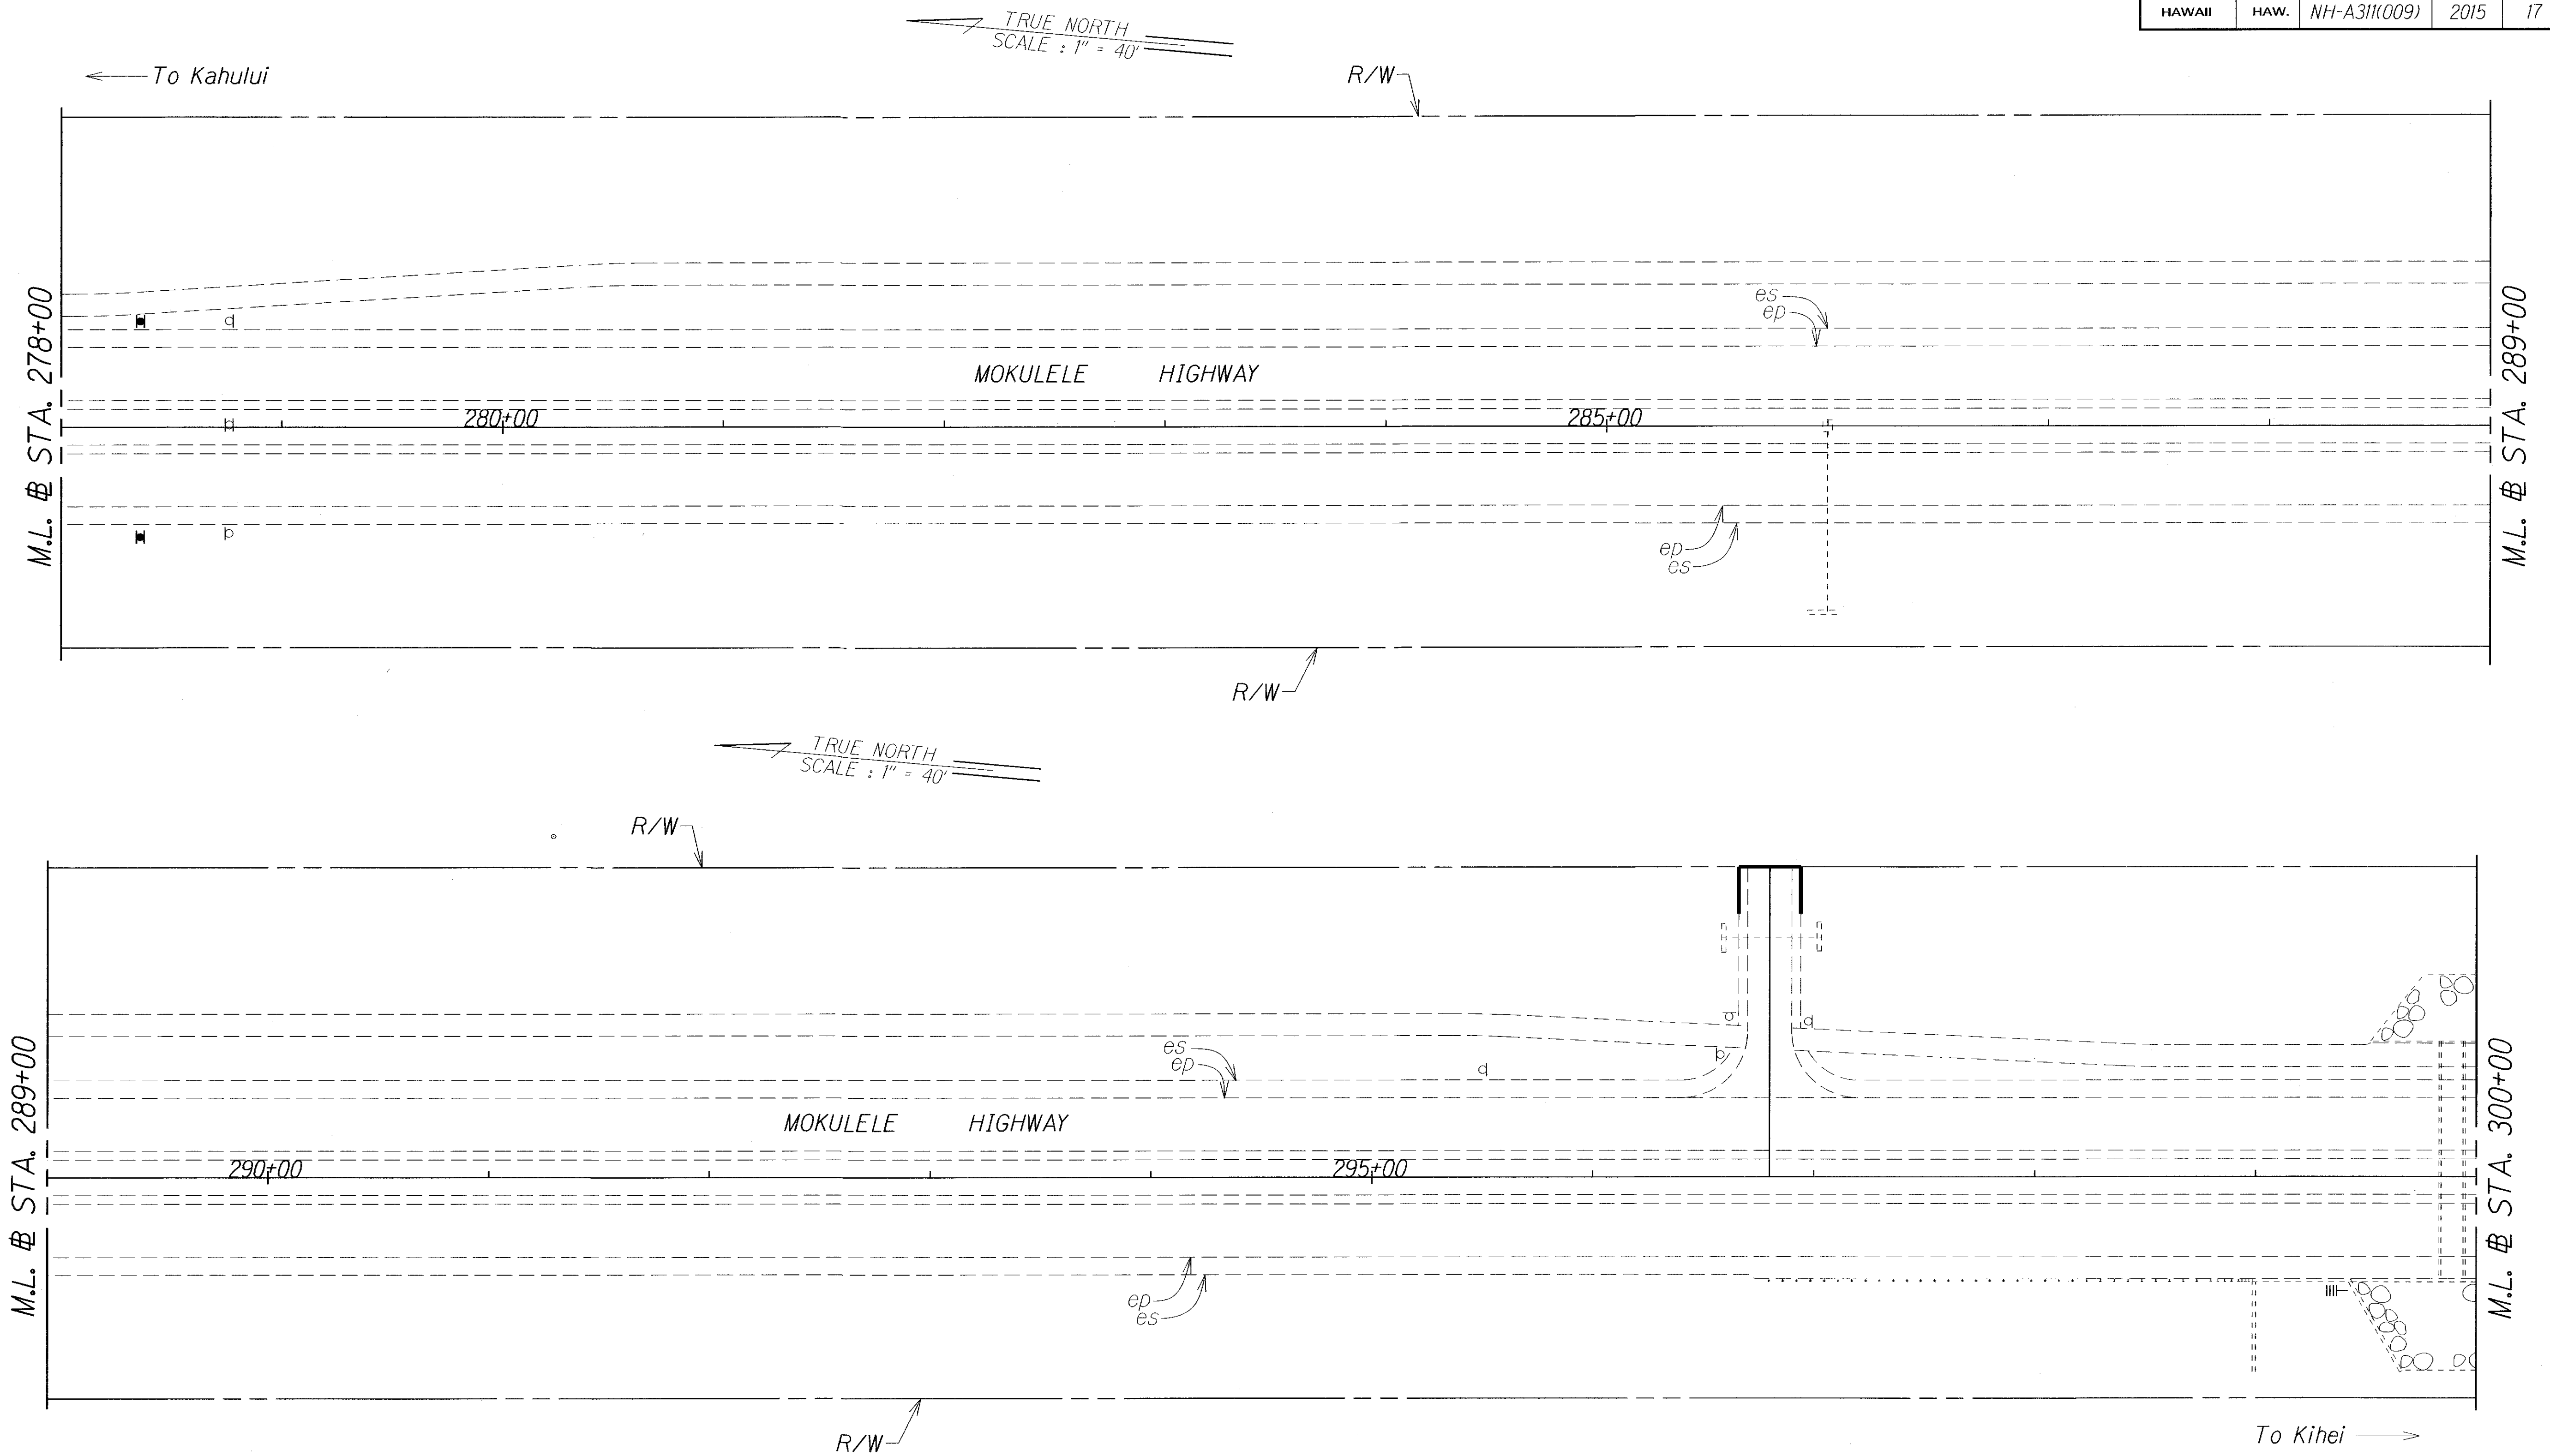


ORIGINAL PLAN	SURVEY PLOTTED BY	DATE
NOTE BOOK	DRAWN BY	
	TRACED BY	
	CHECKED BY	
	QUANTITIES BY	
	CHECKED BY	

STATE OF HAWAII
DEPARTMENT OF TRANSPORTATION
HIGHWAYS DIVISION

ROADWAY PLAN
MOKULELE HIGHWAY
PAVEMENT PREVENTIVE MAINTENANCE
Vicinity of Maui Humane Society to North Kihei Road
Federal-Aid Project No. NH-A311(009)

Scale: 1" = 40' Date: December, 2014

FED. ROAD DIST. NO.	STATE	FED. AID PROJ. NO.	FISCAL YEAR	SHEET NO.	TOTAL SHEETS
HAWAII	HAW.	NH-A311(009)	2015	18	33

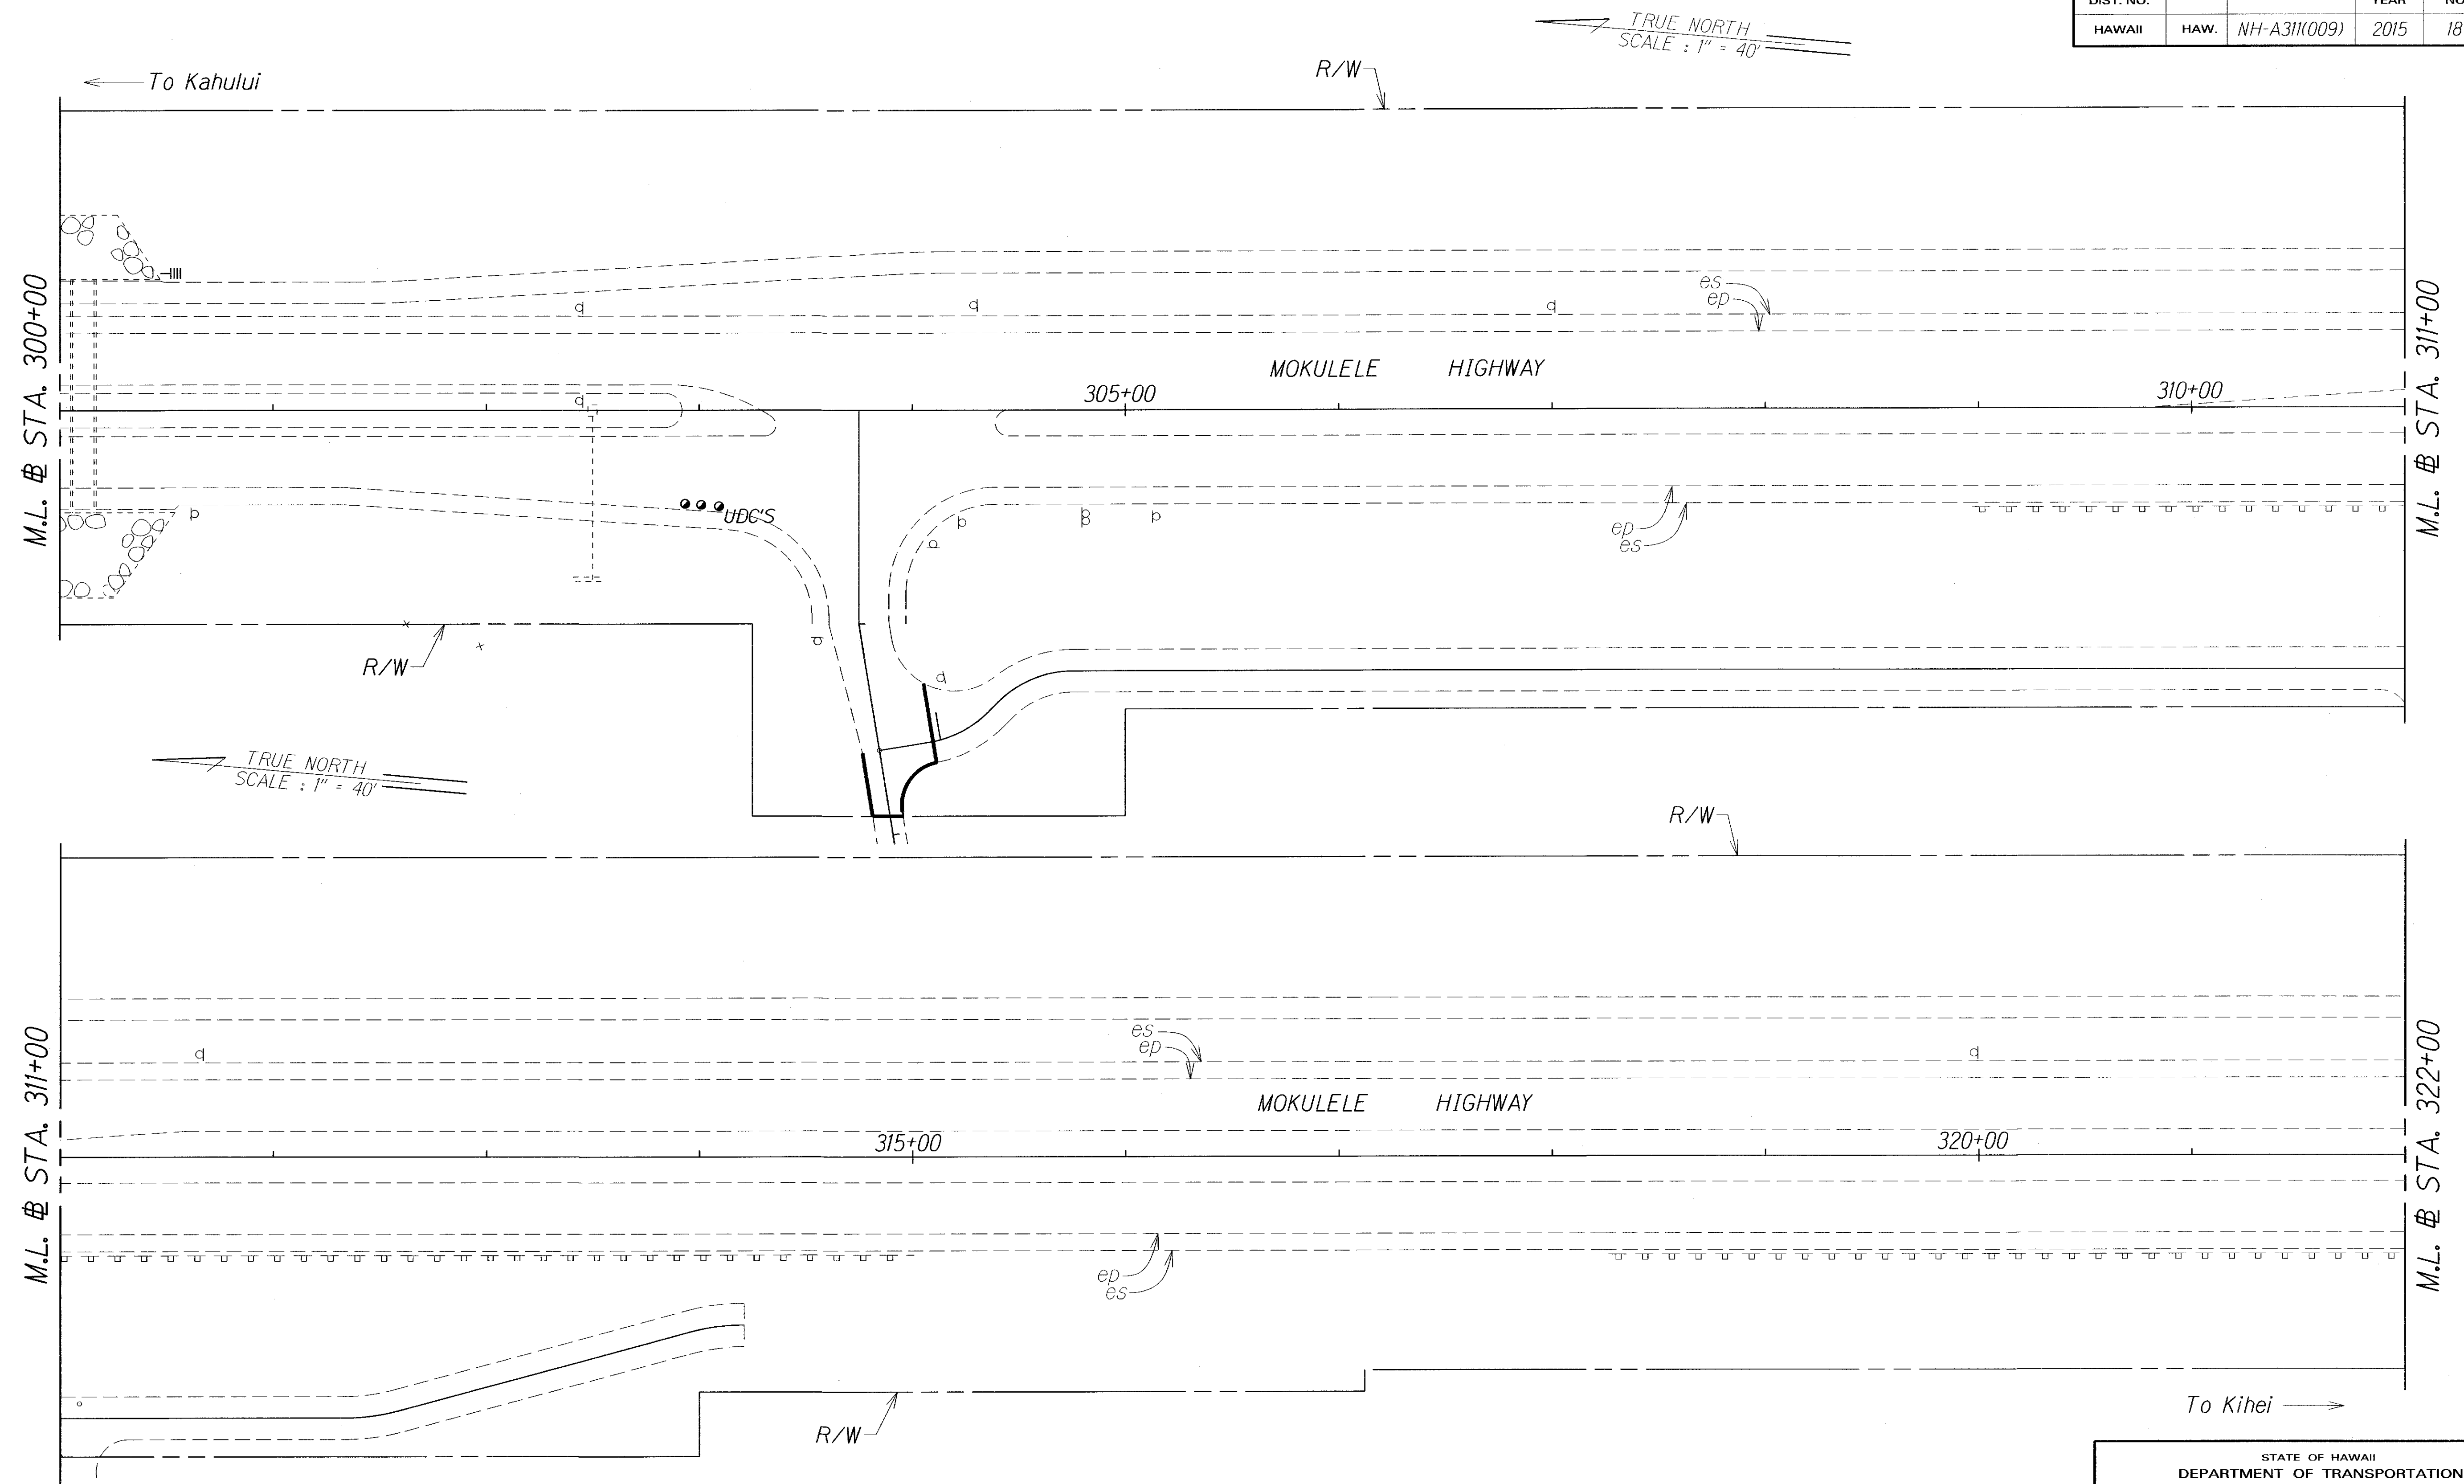

ORIGINAL PLAN	SURVEY PLOTTED BY	DATE
NOTE BOOK	DRAWN BY	2
IN. 1/2500	TRACED BY	
	CHECKED BY	



STATE OF HAWAII
DEPARTMENT OF TRANSPORTATION
HIGHWAYS DIVISION

ROADWAY PLAN
MOKULELE HIGHWAY
PAVEMENT PREVENTIVE MAINTENANCE
Vicinity of Maui Humane Society to North Kihei Road
Federal-Aid Project No. NH-A311(009)

Scale: 1" = 40' Date: December, 2014

SHEET No. 7 OF 9 SHEETS

FED. ROAD DIST. NO.	STATE	FED. AID PROJ. NO.	FISCAL YEAR	SHEET NO.	TOTAL SHEETS
HAWAII	HAW.	NH-A311(009)	2015	19	33

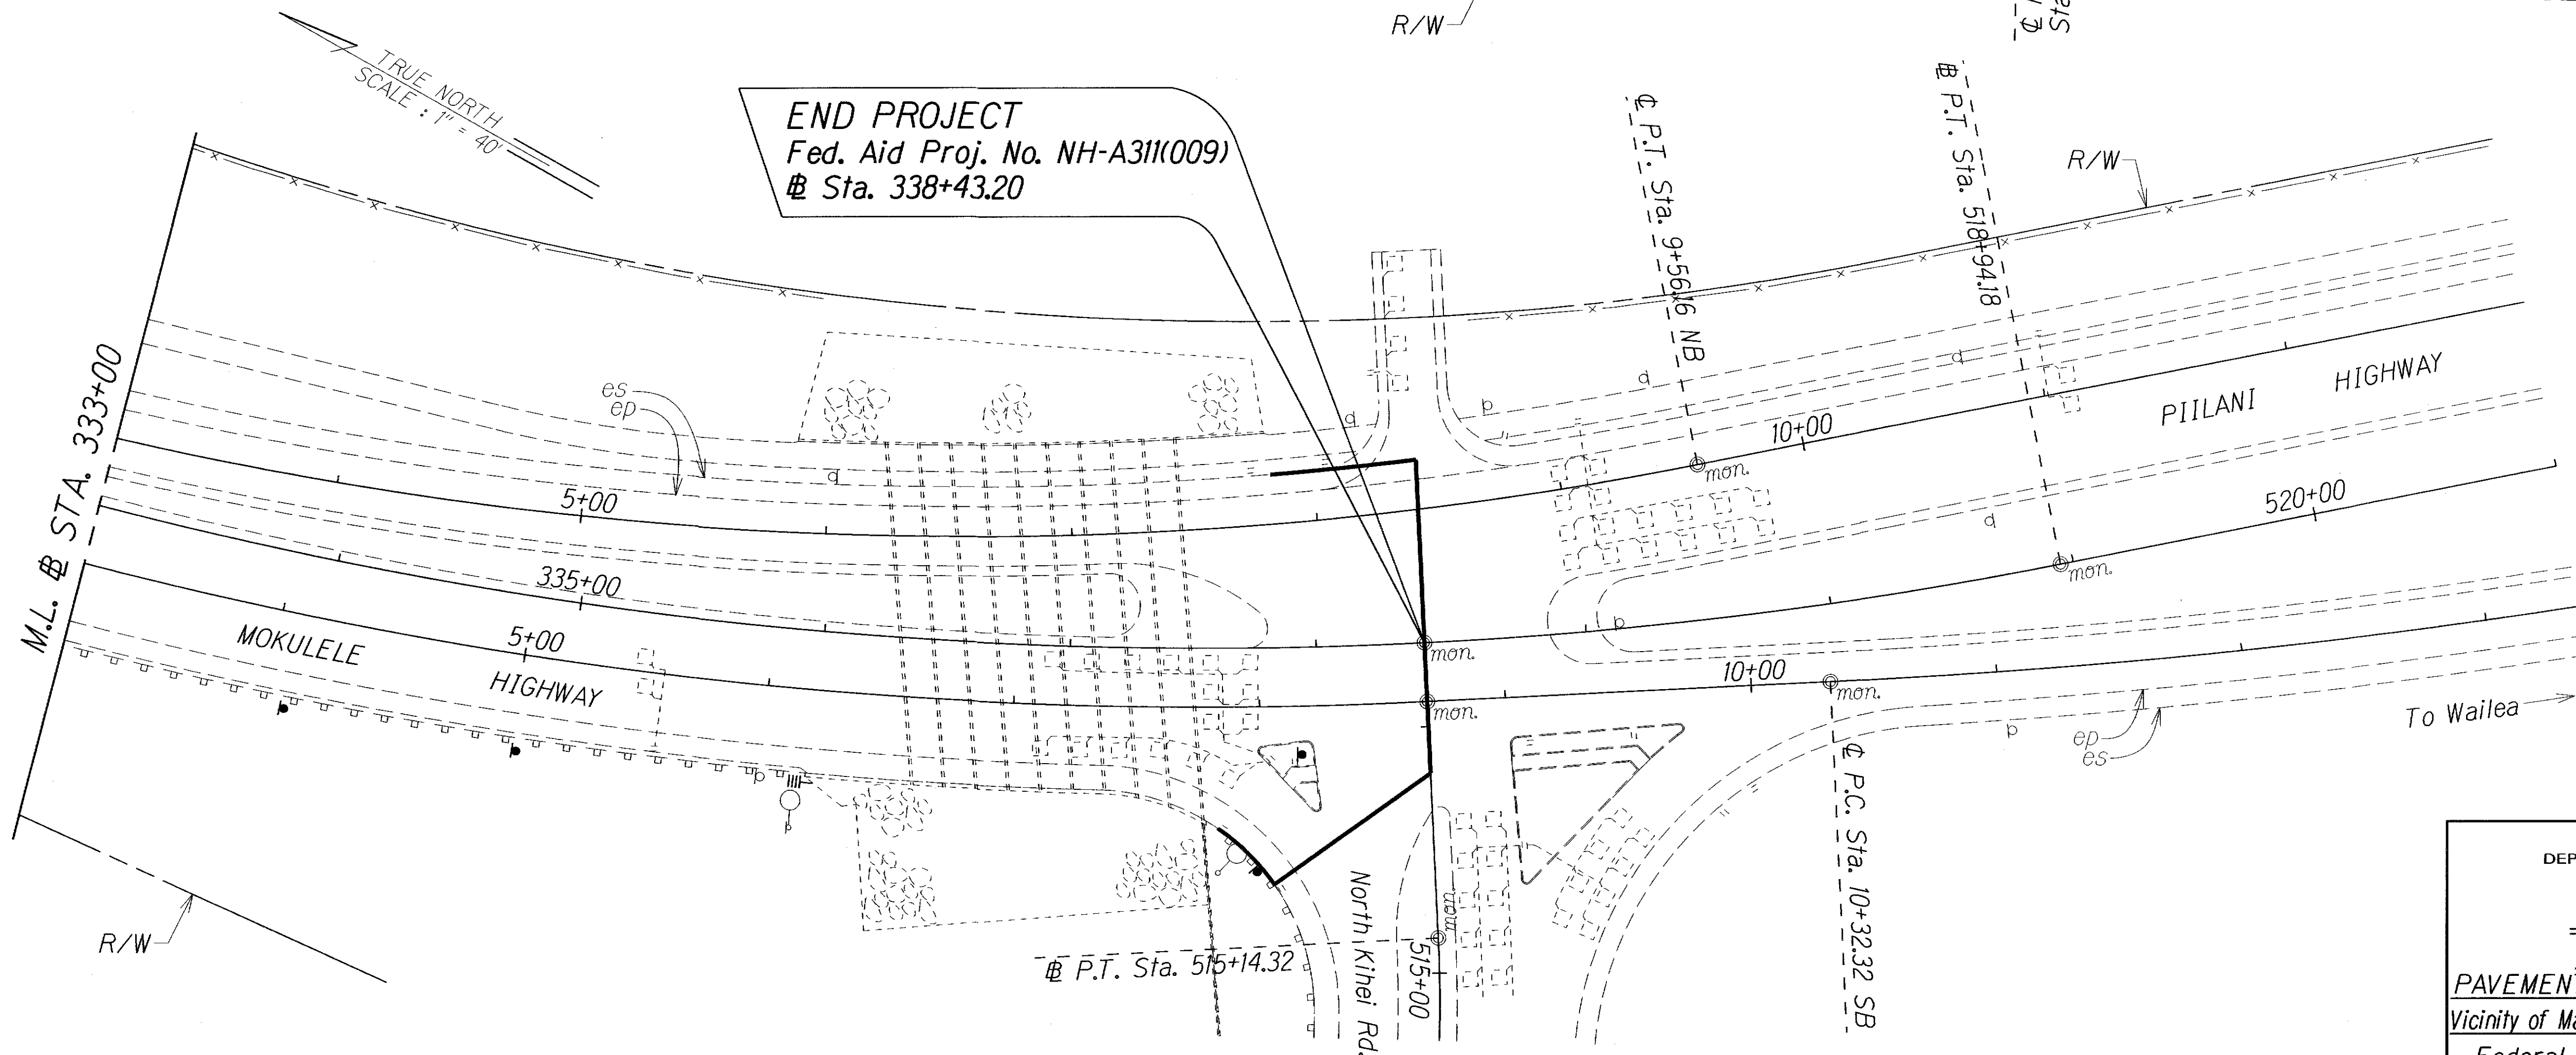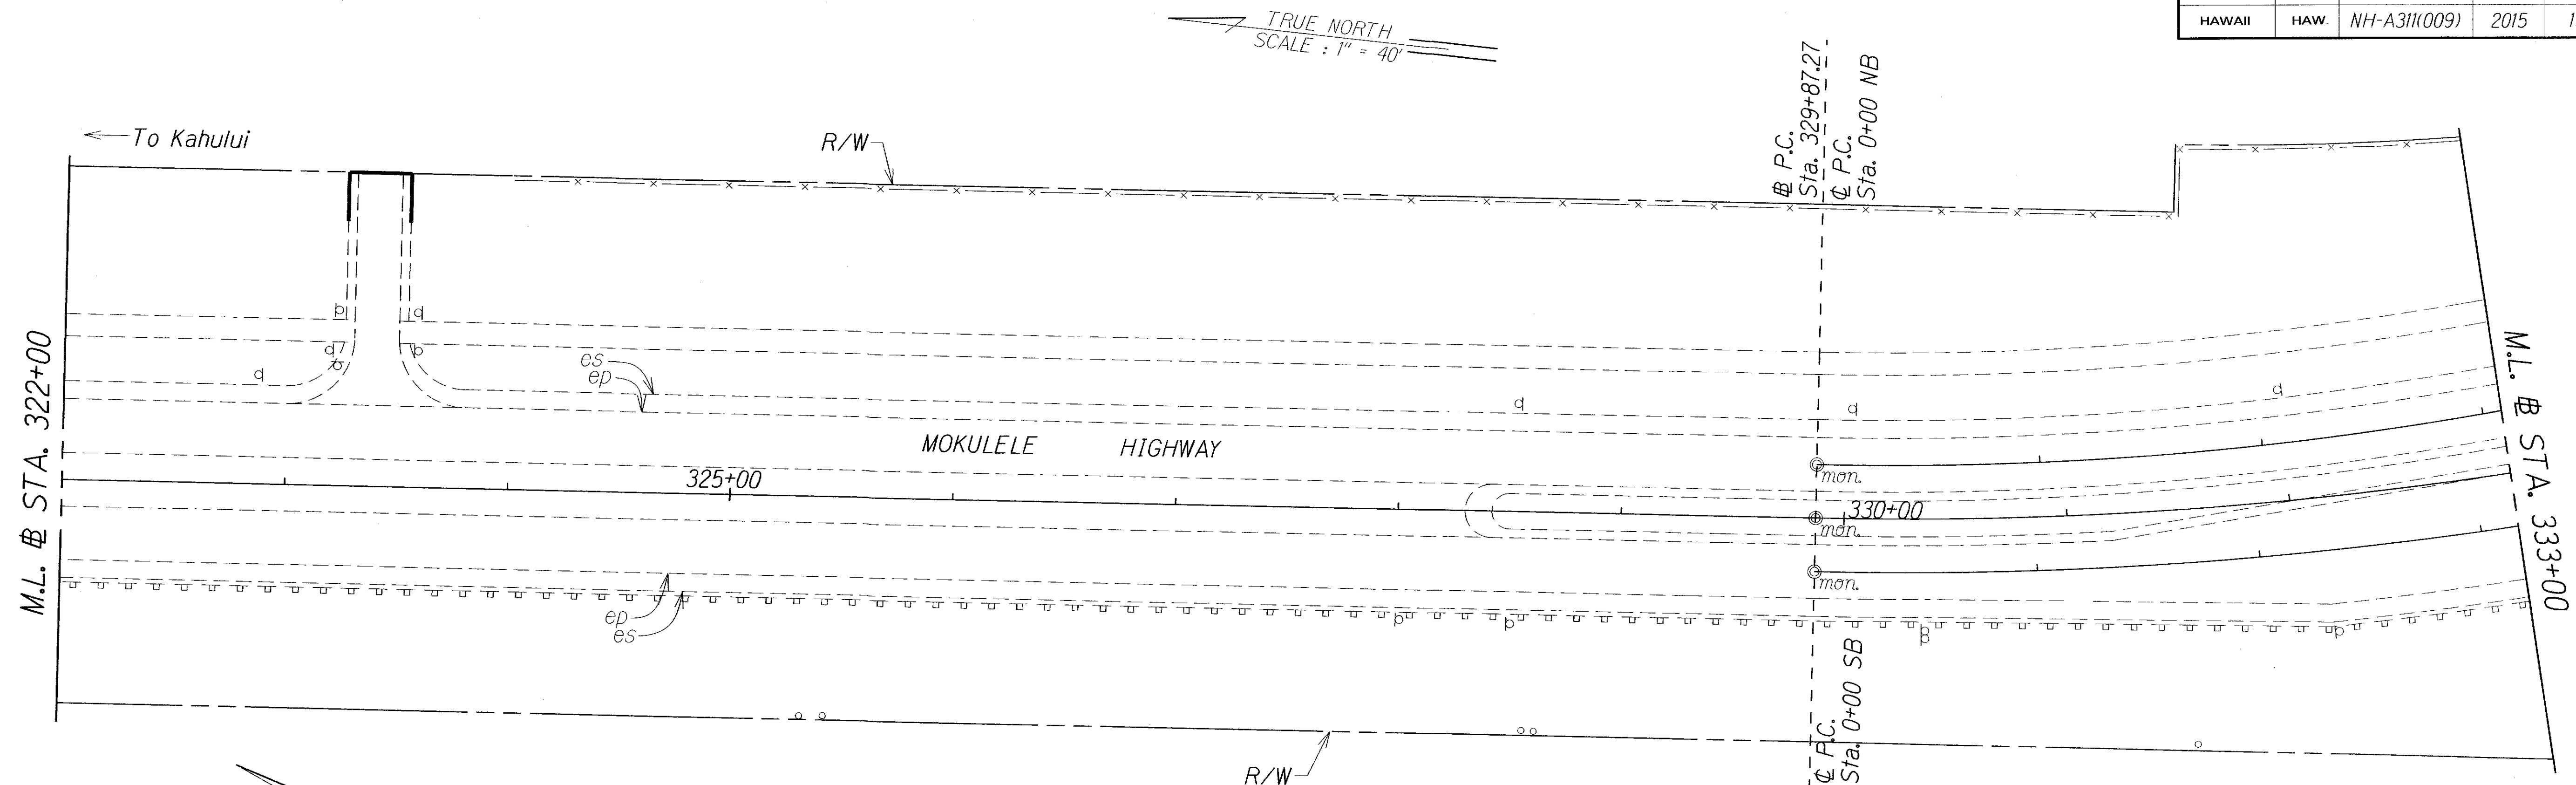

ORIGINAL PLAN	SURVEY PLOTTED BY	DATE
TRACED BY		
DESIGNED BY		
QUANTITIES BY		
CHECKED BY		
NO. 1000		

STATE OF HAWAII
DEPARTMENT OF TRANSPORTATION
HIGHWAYS DIVISION

ROADWAY PLAN
MOKULELE HIGHWAY
PAVEMENT PREVENTIVE MAINTENANCE
Vicinity of Maui Humane Society to North Kihei Road
Federal-Aid Project No. NH-A311(009)

Scale: 1" = 40' Date: December, 2014

