


FED. ROAD DIST. NO.	STATE	FED. AID PROJ. NO.	FISCAL YEAR	SHEET NO.	TOTAL SHEETS
HAWAII	HAW.	NH-A311(009)	2015	25	33

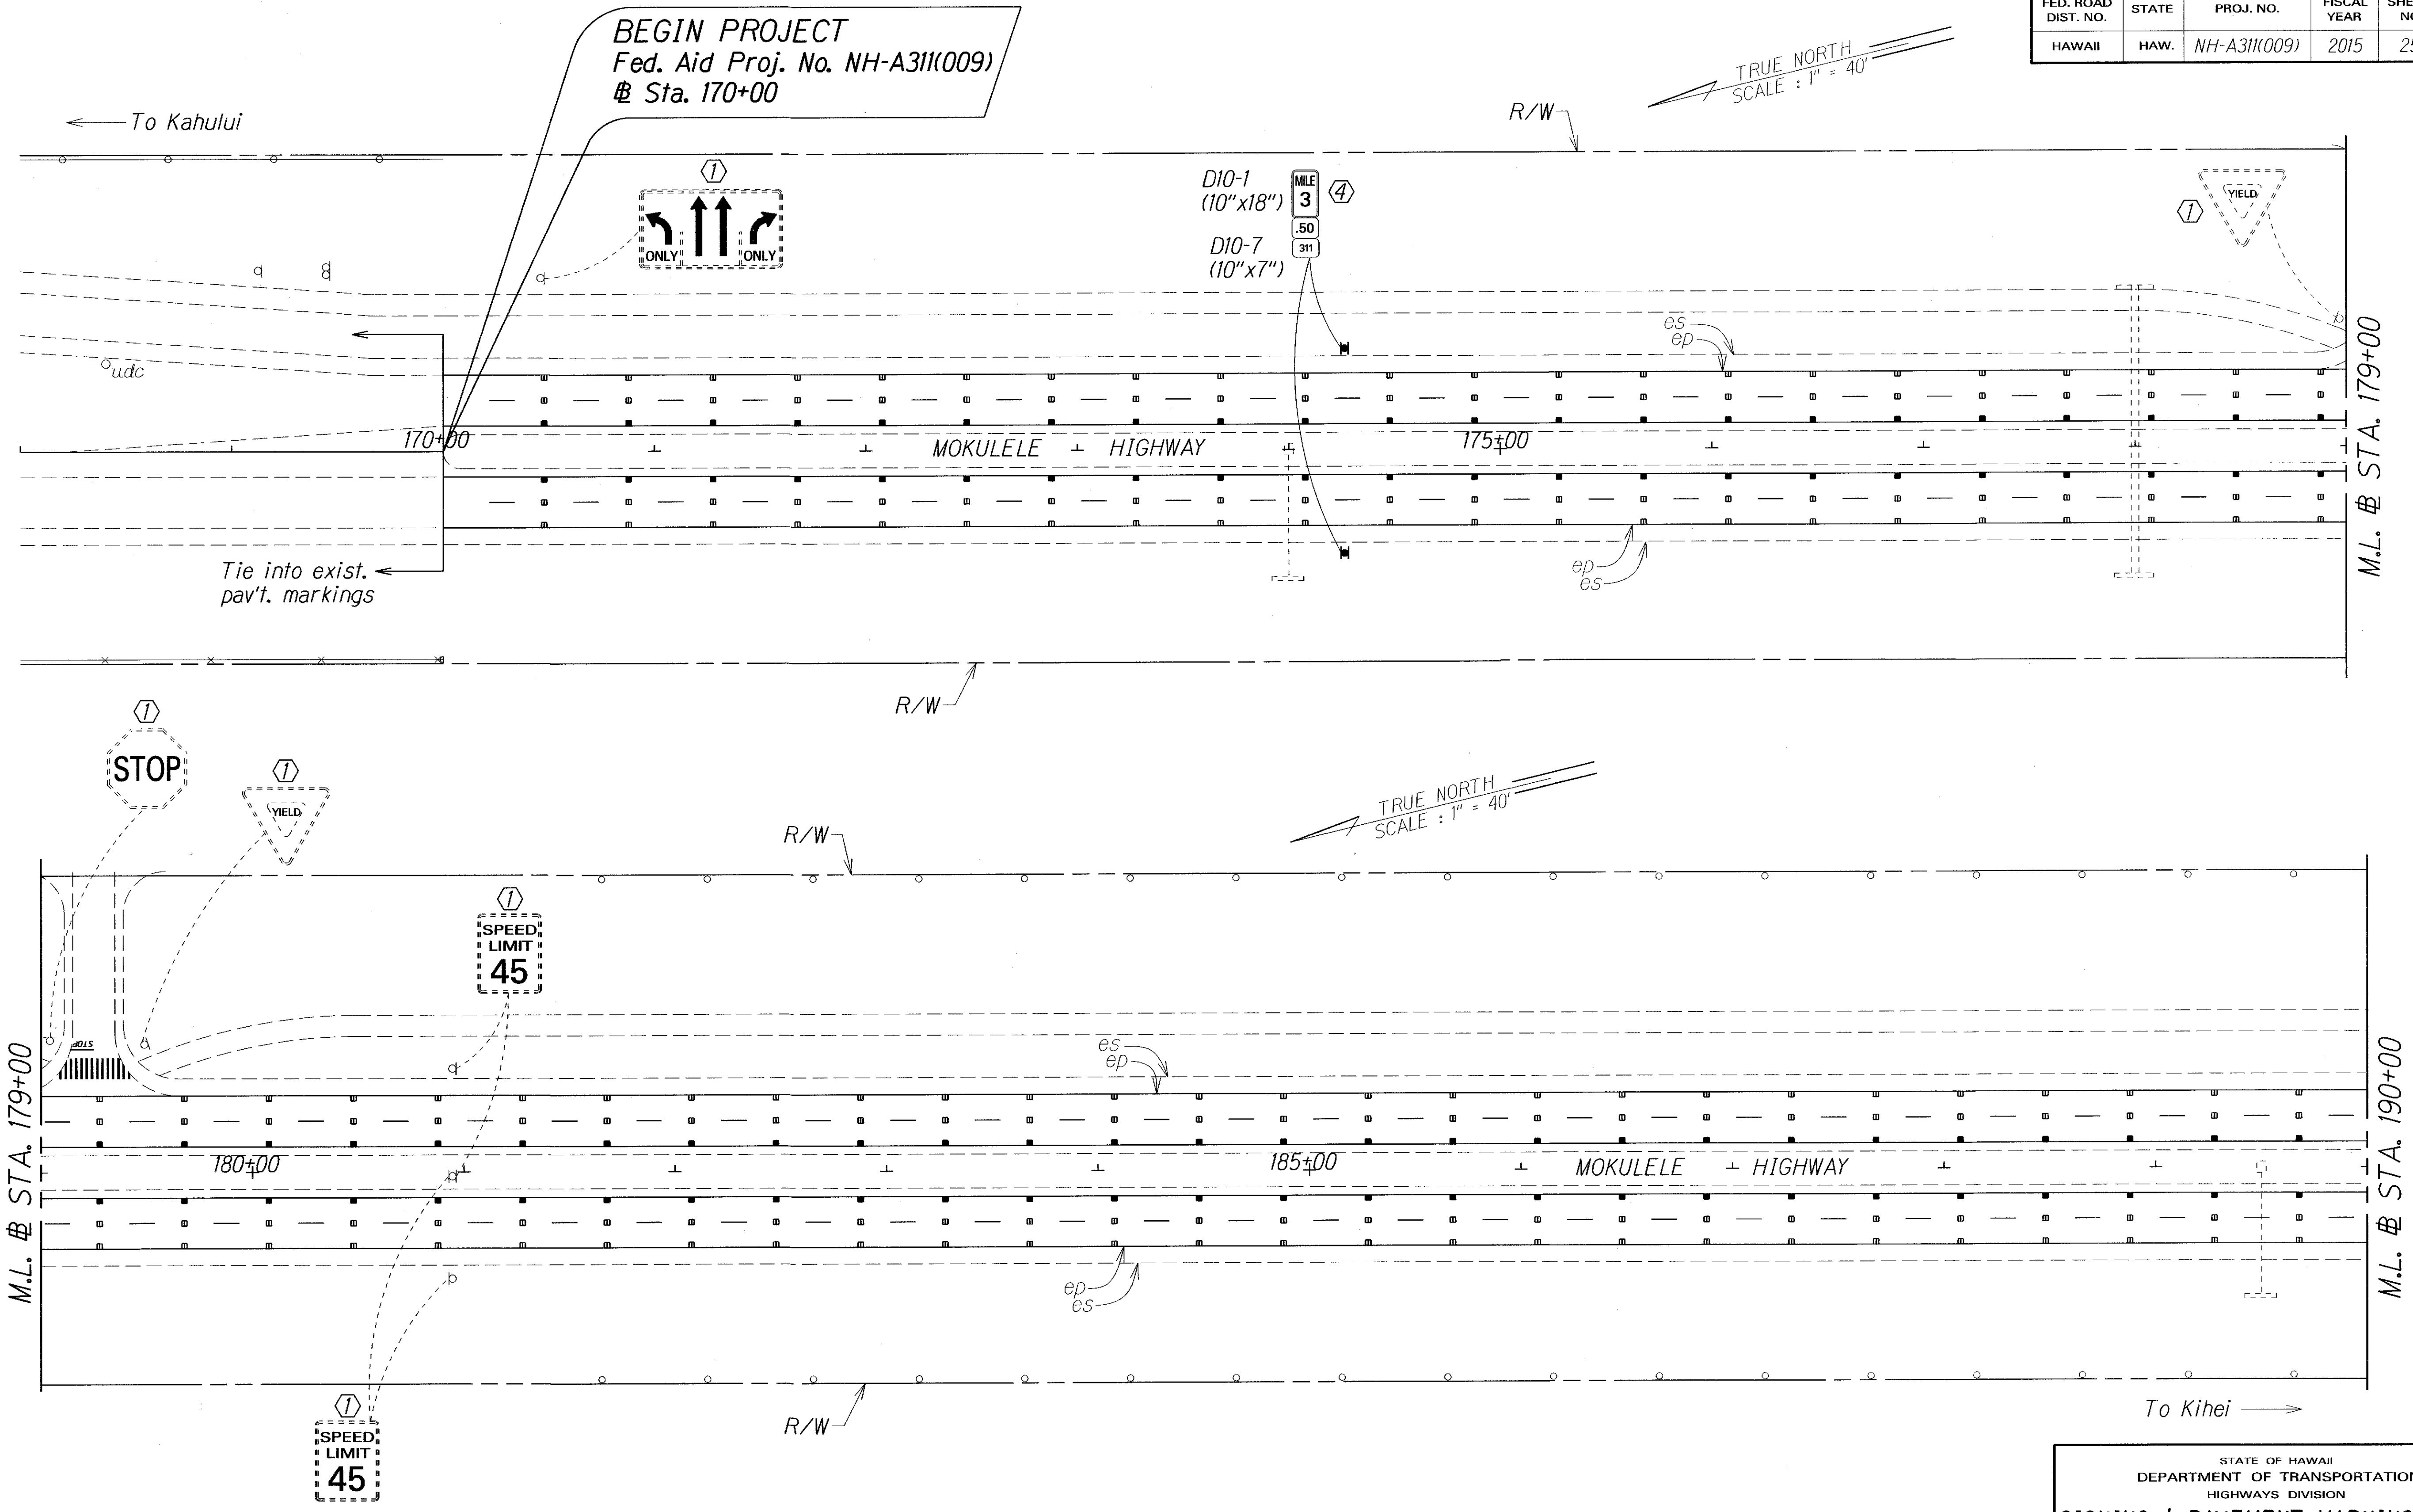

ORIGINAL PLAN	SURVEY PLOTTED BY	DATE
TRACED BY	DRAWN BY	
NOTE BOOK	CHECKED BY	
NO. 10/11	QUANTITIES BY	
	CHECKED BY	

NOTES:
 1. The limits of Shoulder Milled Rumble Strip.
 See General Notes No. 13.

- KEY:**
- ① Exist. Sign(s) & Post(s) to Remain
 - ② Remove Exist. Sign(s) & Post(s)
 - ③ Remove Exist. & Install New Sign(s) & Post(s)
 - ④ Install New Sign(s) & Post(s)

STATE OF HAWAII
 DEPARTMENT OF TRANSPORTATION
 HIGHWAYS DIVISION


SIGNING & PAVEMENT MARKING PLANS

MOKULELE HIGHWAY
 PAVEMENT PREVENTIVE MAINTENANCE
 Vicinity of Maui Humane Society to North Kihei Road
 Federal-Aid Project No. NH-A311(009)

Scale: 1" = 40' Date: December, 2014

SHEET No. 1 OF 9 SHEETS

FED. ROAD DIST. NO.	STATE	FED. AID PROJ. NO.	FISCAL YEAR	SHEET NO.	TOTAL SHEETS
HAWAII	HAW.	NH-A311(009)	2015	26	33

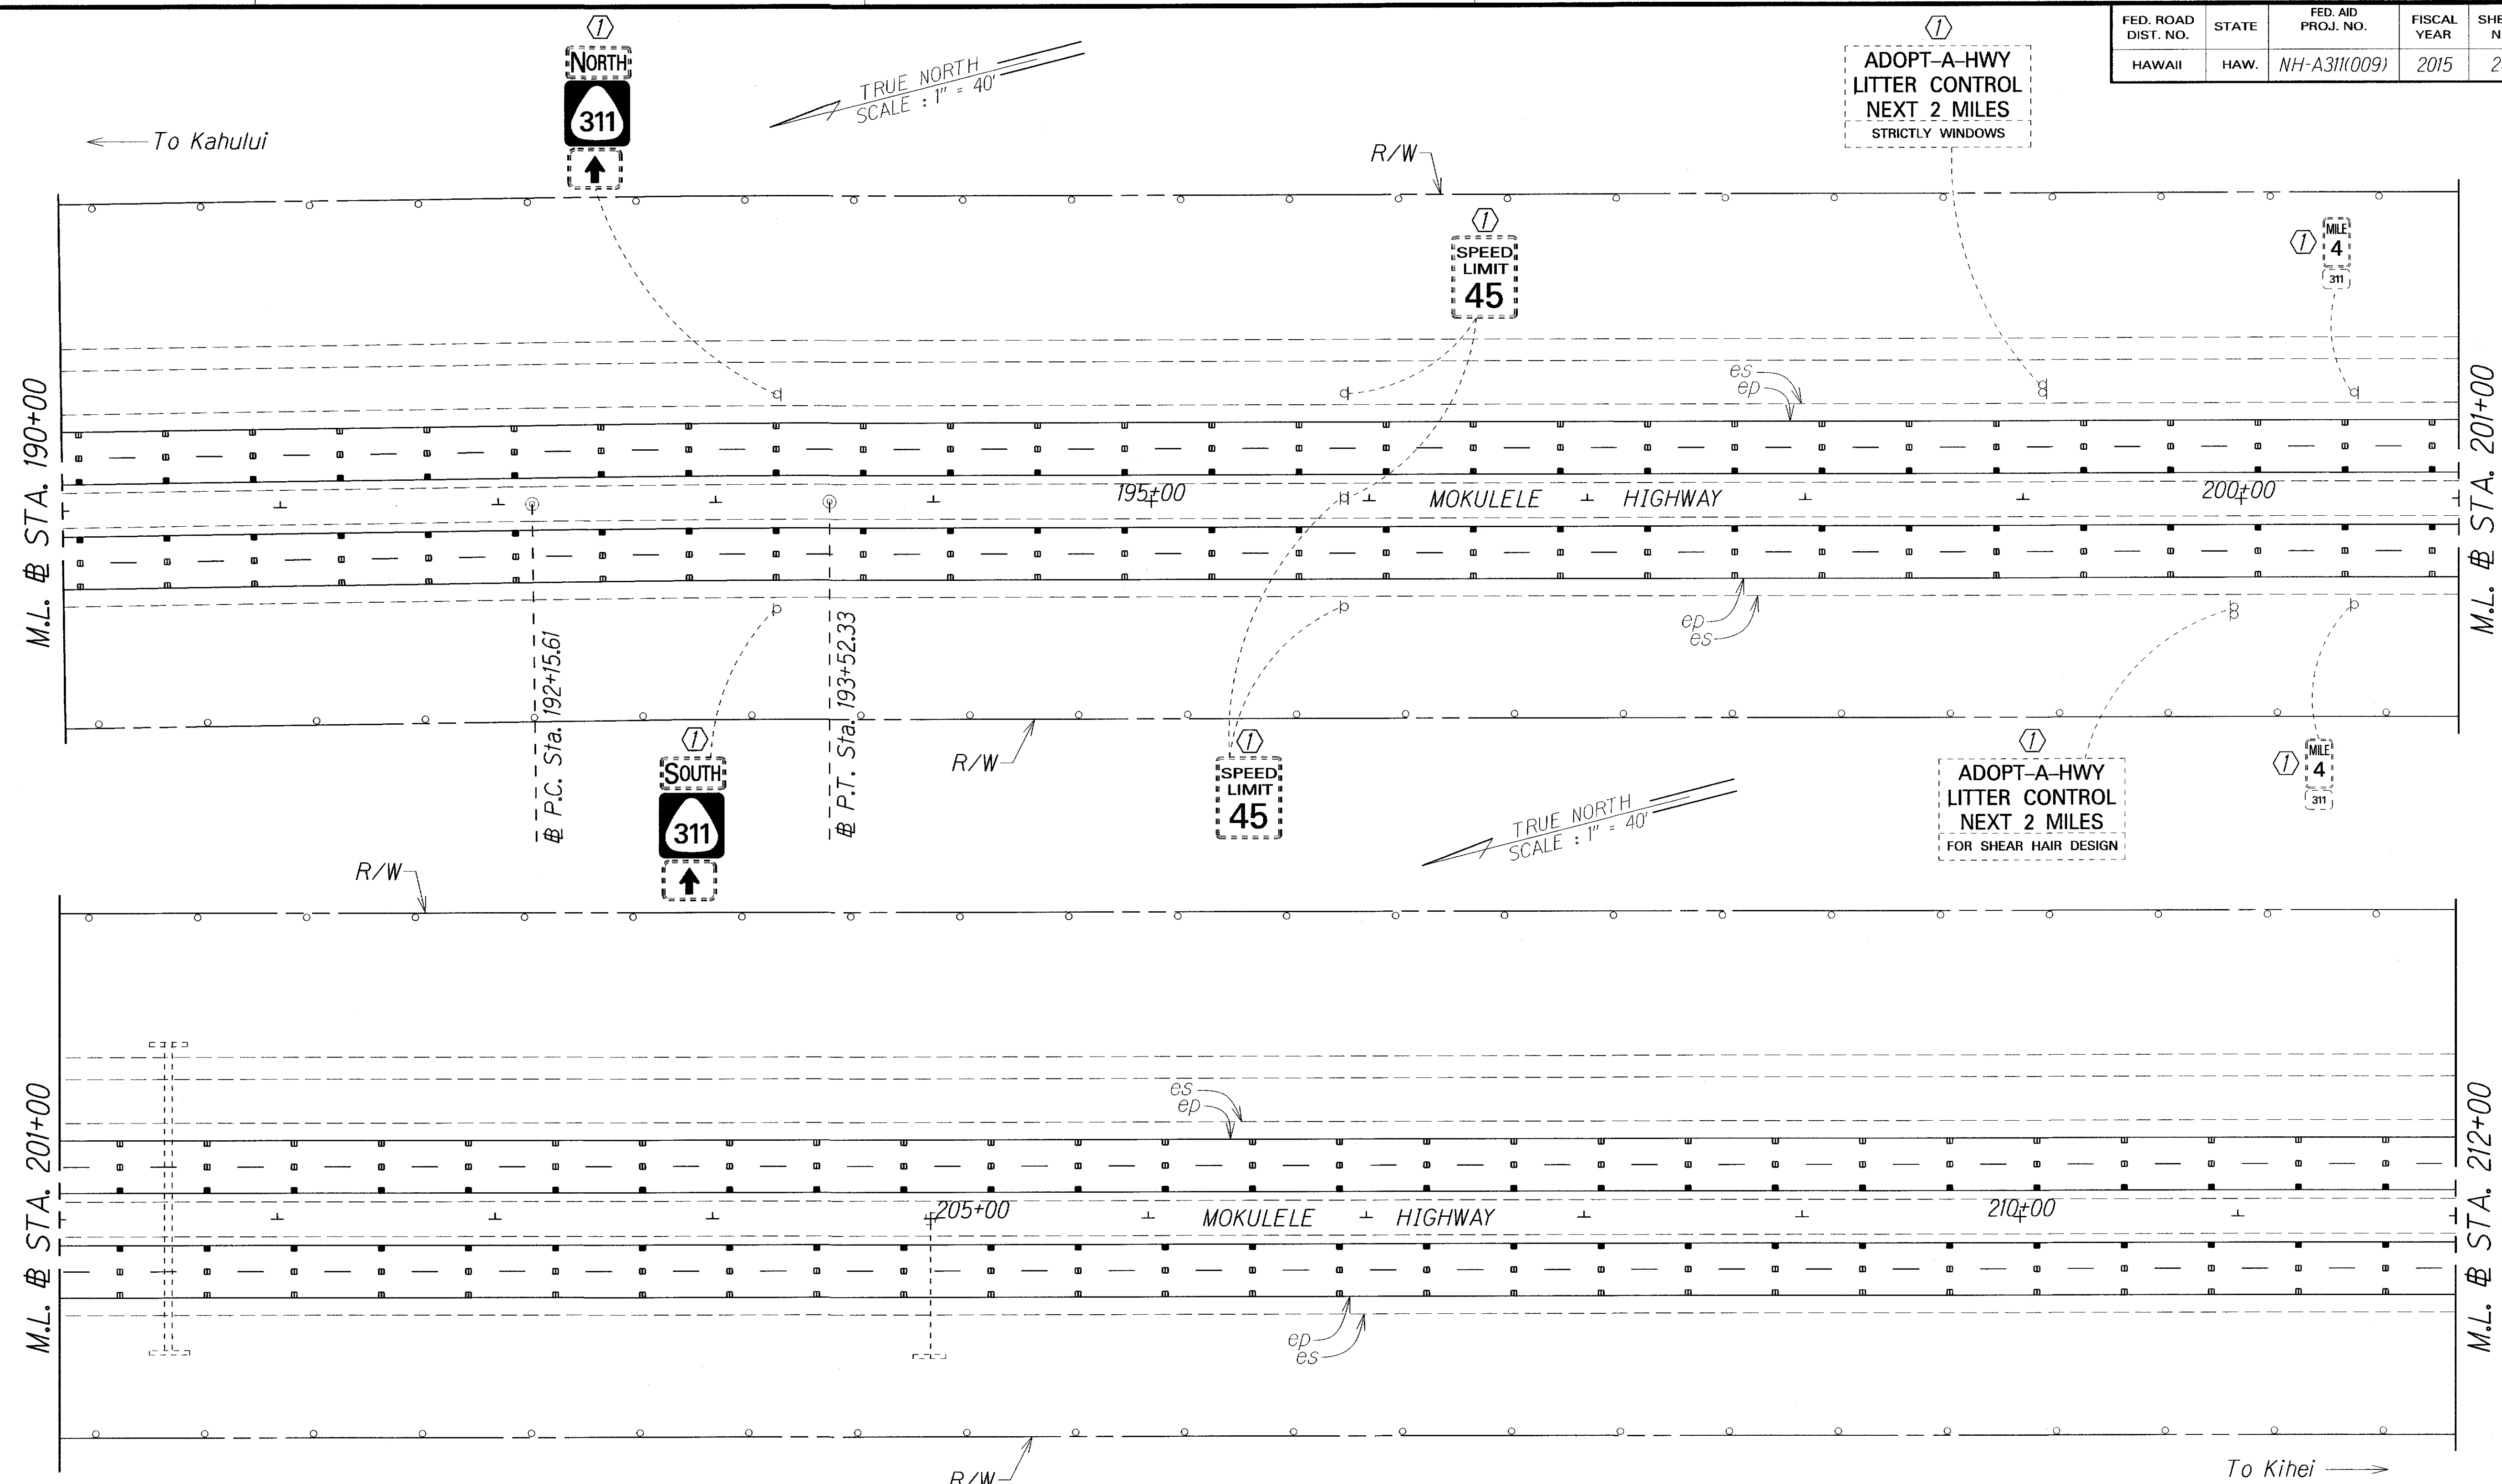

ORIGINAL PLAN	SURVEY PLOTTED BY	DATE
TRACED BY		
DESIGNED BY		
CHECKED BY		
DATE		

NOTES:
 1. The limits of Shoulder Milled Rumble Strip.
 See General Notes No. 13.

- KEY:**
- ① Exist. Sign(s) & Post(s) to Remain
 - ② Remove Exist. Sign(s) & Post(s)
 - ③ Remove Exist. & Install New Sign(s) & Post(s)
 - ④ Install New Sign(s) & Post(s)

STATE OF HAWAII
 DEPARTMENT OF TRANSPORTATION
 HIGHWAYS DIVISION



SIGNING & PAVEMENT MARKING PLANS

MOKULELE HIGHWAY
 PAVEMENT PREVENTIVE MAINTENANCE
 Vicinity of Maui Humane Society to North Kihei Road
 Federal-Aid Project No. NH-A311(009)

Scale: 1" = 40' Date: December, 2014

SHEET No. 2 OF 9 SHEETS

FED. ROAD DIST. NO.	STATE	FED. AID PROJ. NO.	FISCAL YEAR	SHEET NO.	TOTAL SHEETS
HAWAII	HAW.	NH-A311(009)	2015	27	33

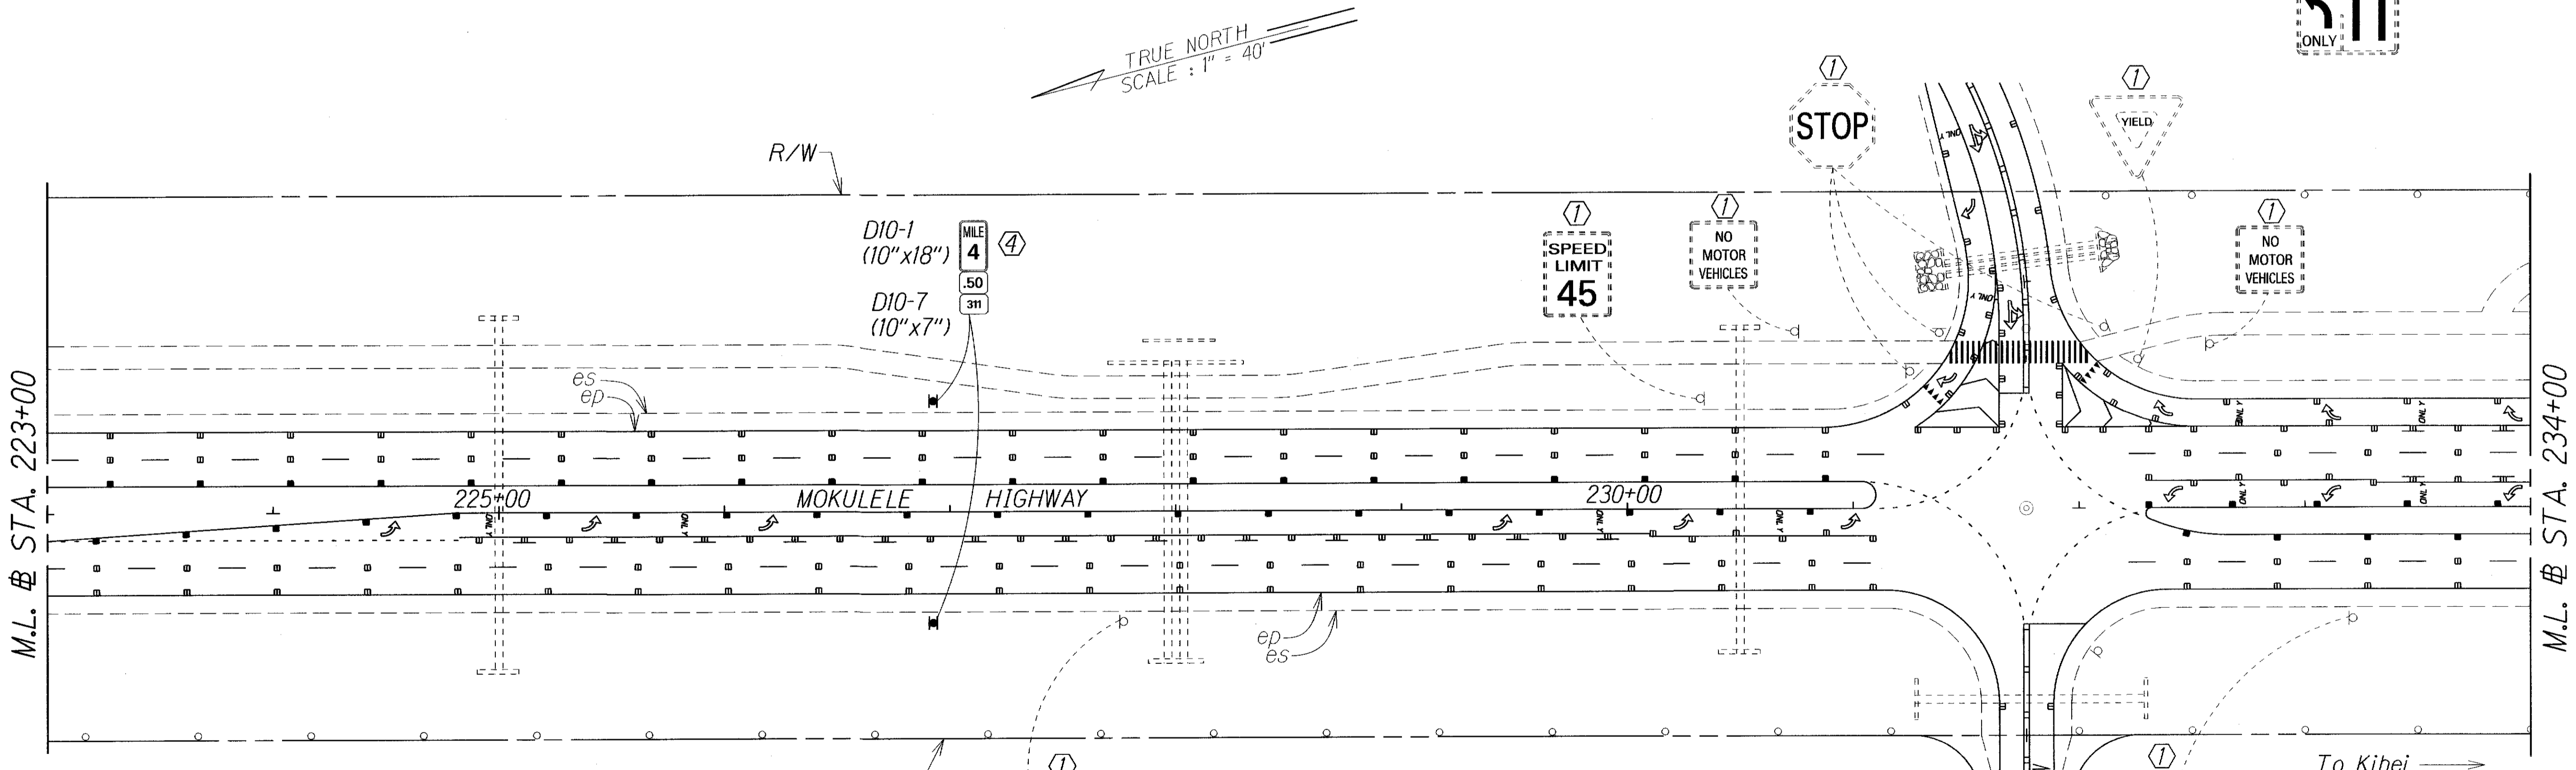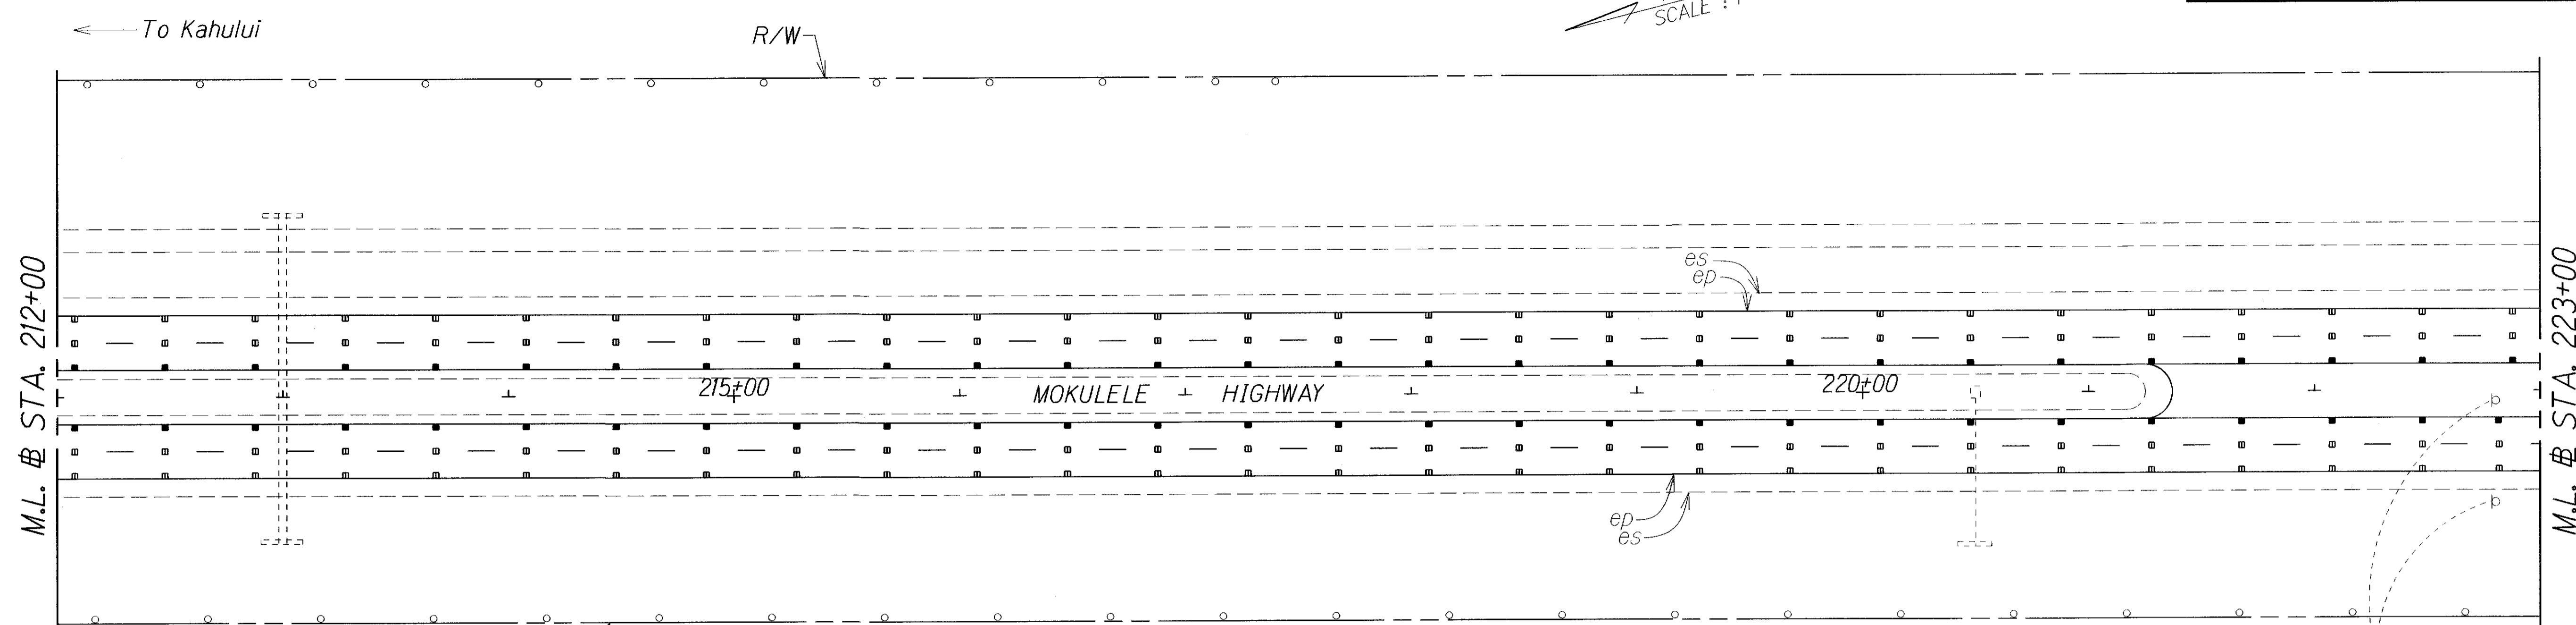

ORIGINAL PLAN	SURVEY PLOTTED BY	DATE
NOTE BOOK	DRAWN BY	
DESIGNED BY	DESIGNED BY	
CHECKED BY	CHECKED BY	

- KEY:**
- ① Exist. Sign(s) & Post(s) to Remain
 - ② Remove Exist. Sign(s) & Post(s)
 - ③ Remove Exist. & Install New Sign(s) & Post(s)
 - ④ Install New Sign(s) & Post(s)

NOTES:
 1. The limits of Shoulder Milled Rumble Strip. See General Notes No. 13.

Mehameha Street (South)
 M.L. # STA. 2+00
 See Plan Sheet 33

STATE OF HAWAII
 DEPARTMENT OF TRANSPORTATION
 HIGHWAYS DIVISION


SIGNING & PAVEMENT MARKING PLANS

MOKULELE HIGHWAY
 PAVEMENT PREVENTIVE MAINTENANCE
 Vicinity of Maui Humane Society to North Kihai Road
 Federal-Aid Project No. NH-A311(009)

Scale: 1" = 40' Date: December, 2014

SHEET No. 3 OF 9 SHEETS

FED. ROAD DIST. NO.	STATE	FED. AID PROJ. NO.	FISCAL YEAR	SHEET NO.	TOTAL SHEETS
HAWAII	HAW.	NH-A311(009)	2015	28	33

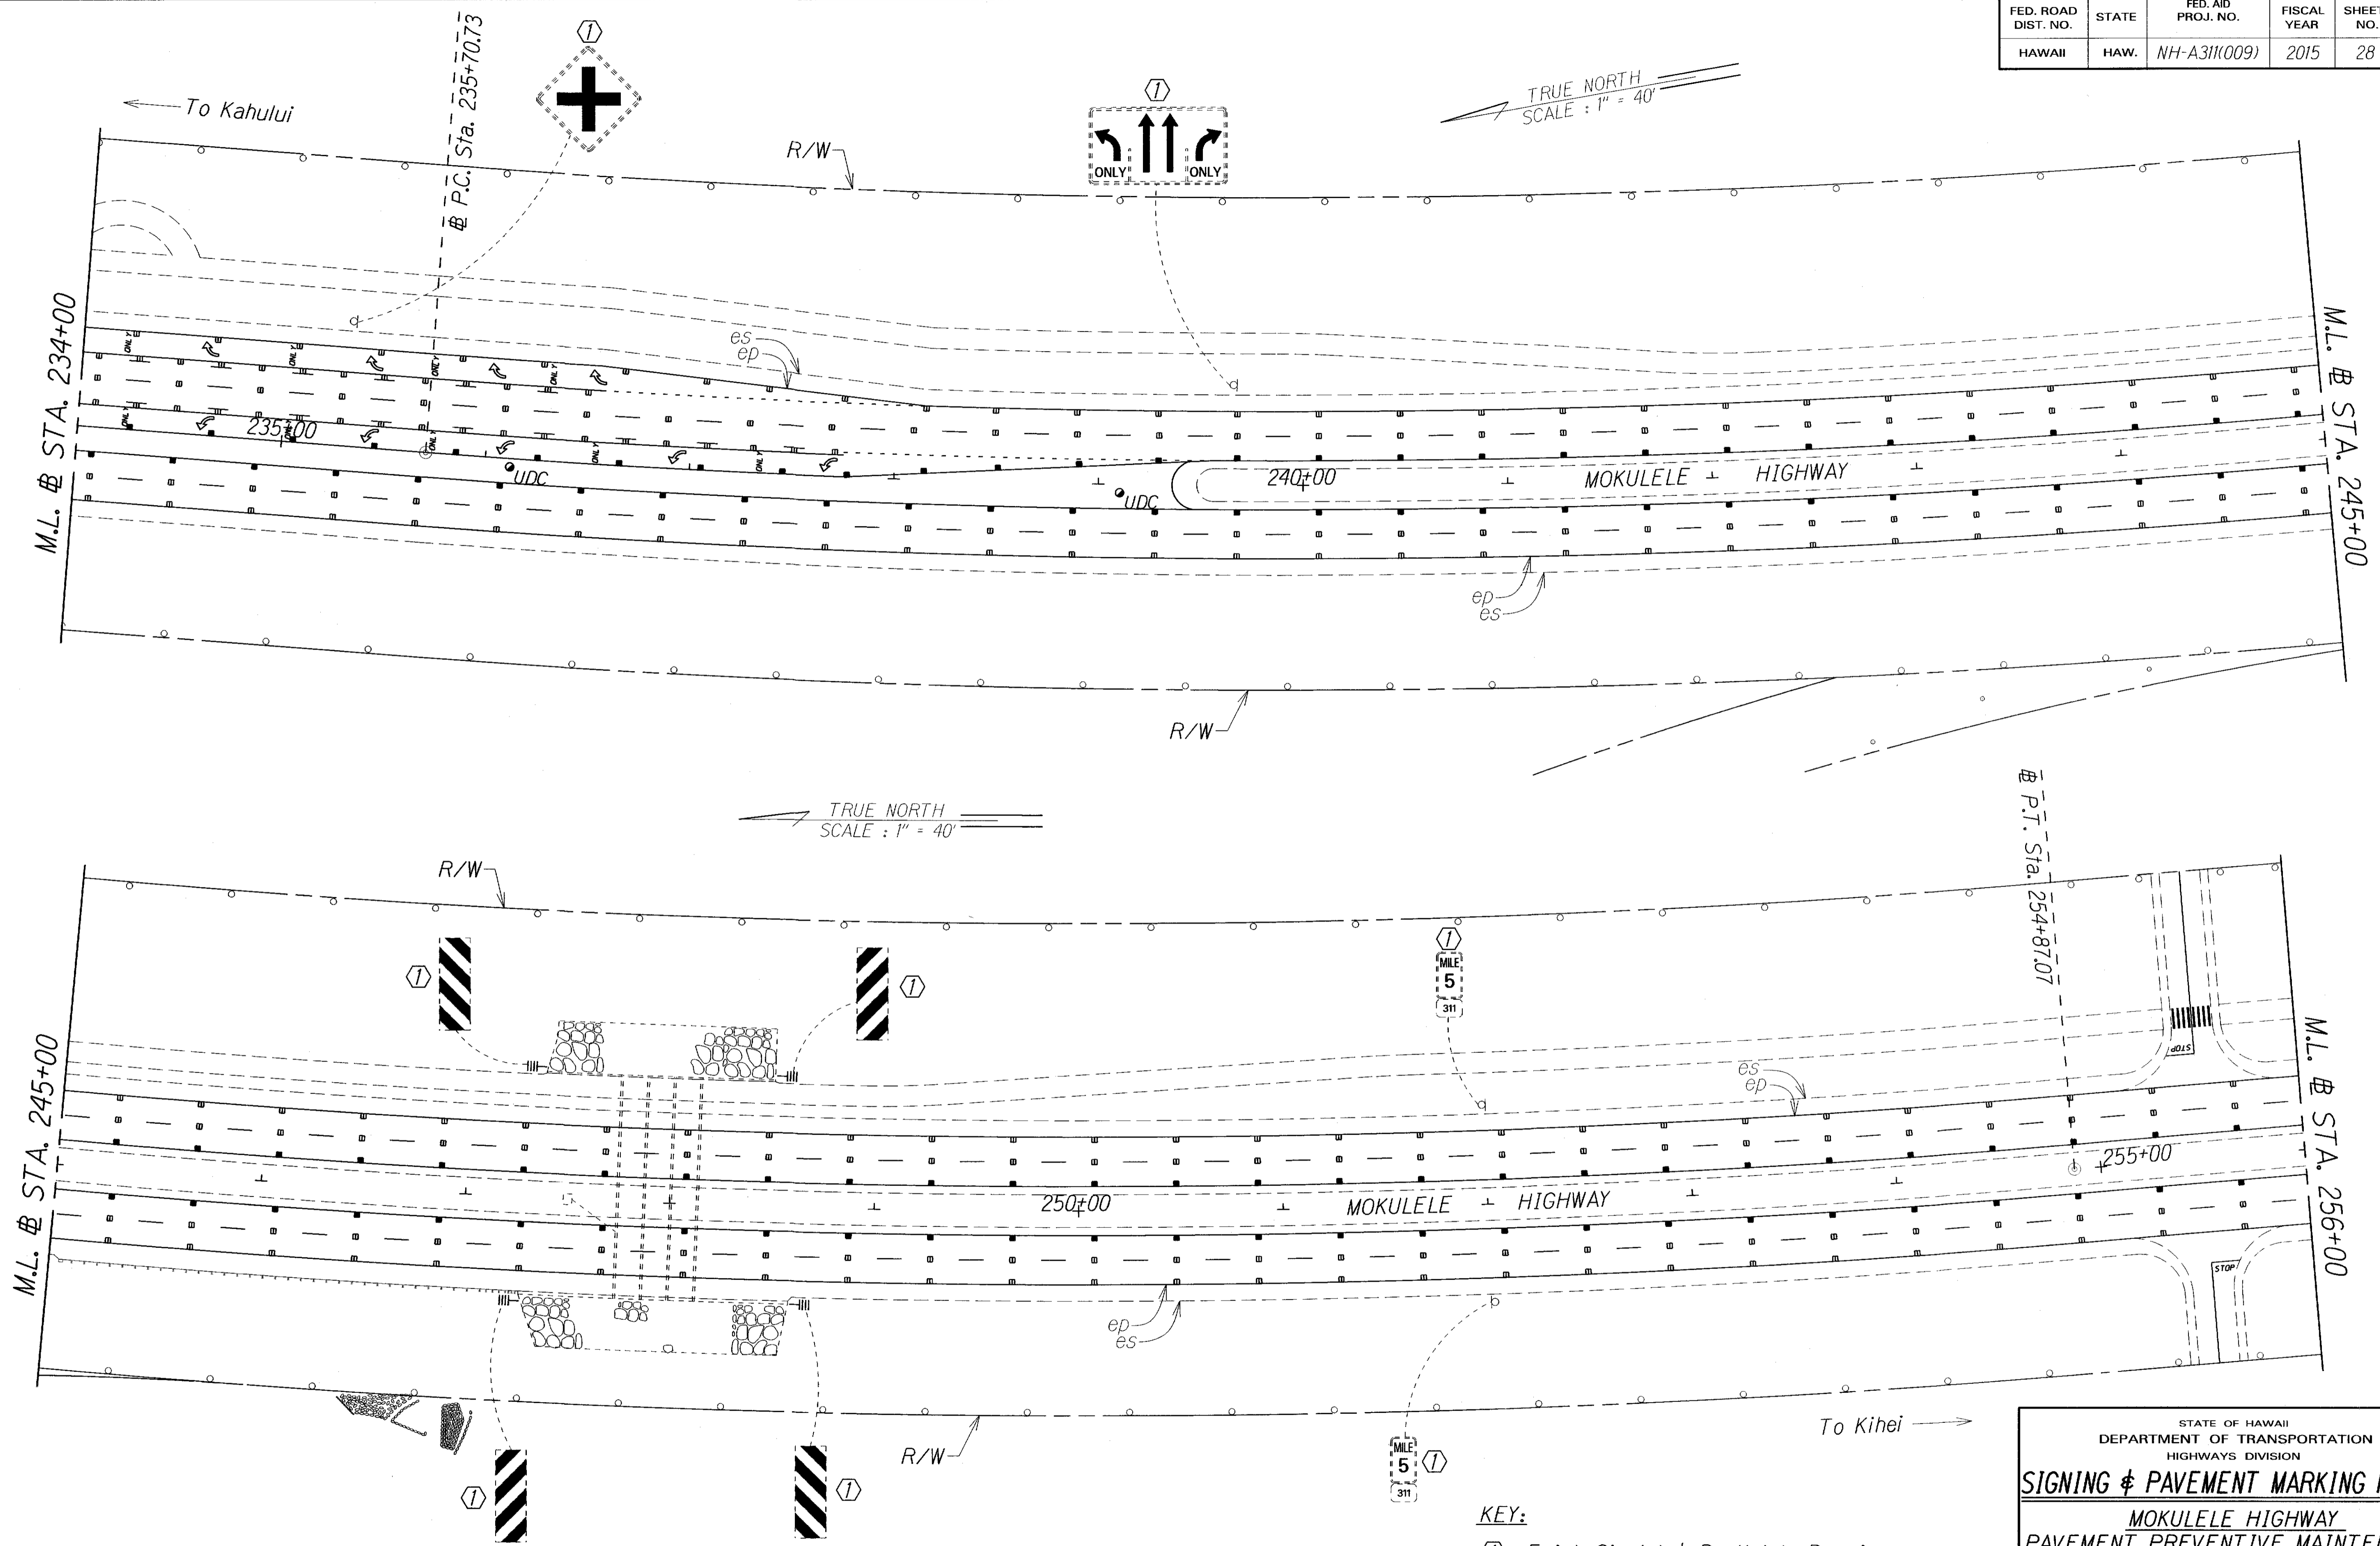

NOTES:
 1. The limits of Shoulder Milled Rumble Strip. See General Notes No. 13.

- KEY:**
- ① Exist. Sign(s) & Post(s) to Remain
 - ② Remove Exist. Sign(s) & Post(s)
 - ③ Remove Exist. & Install New Sign(s) & Post(s)
 - ④ Install New Sign(s) & Post(s)

ORIGINAL PLAN	SURVEY PLOTTED BY	DATE
TRACED BY	DRAWN BY	
NOTE BOOK	CHECKED BY	
000.0	DESIGNED BY	
No. 10070	CHECKED BY	

STATE OF HAWAII
 DEPARTMENT OF TRANSPORTATION
 HIGHWAYS DIVISION


SIGNING & PAVEMENT MARKING PLANS

MOKULELE HIGHWAY
 PAVEMENT PREVENTIVE MAINTENANCE
 Vicinity of Maui Humane Society to North Kihei Road
 Federal-Aid Project No. NH-A311(009)

Scale: 1" = 40' Date: December, 2014

SHEET No. 4 OF 9 SHEETS

FED. ROAD DIST. NO.	STATE	FED. AID PROJ. NO.	FISCAL YEAR	SHEET NO.	TOTAL SHEETS
HAWAII	HAW.	NH-A311(009)	2015	29	33

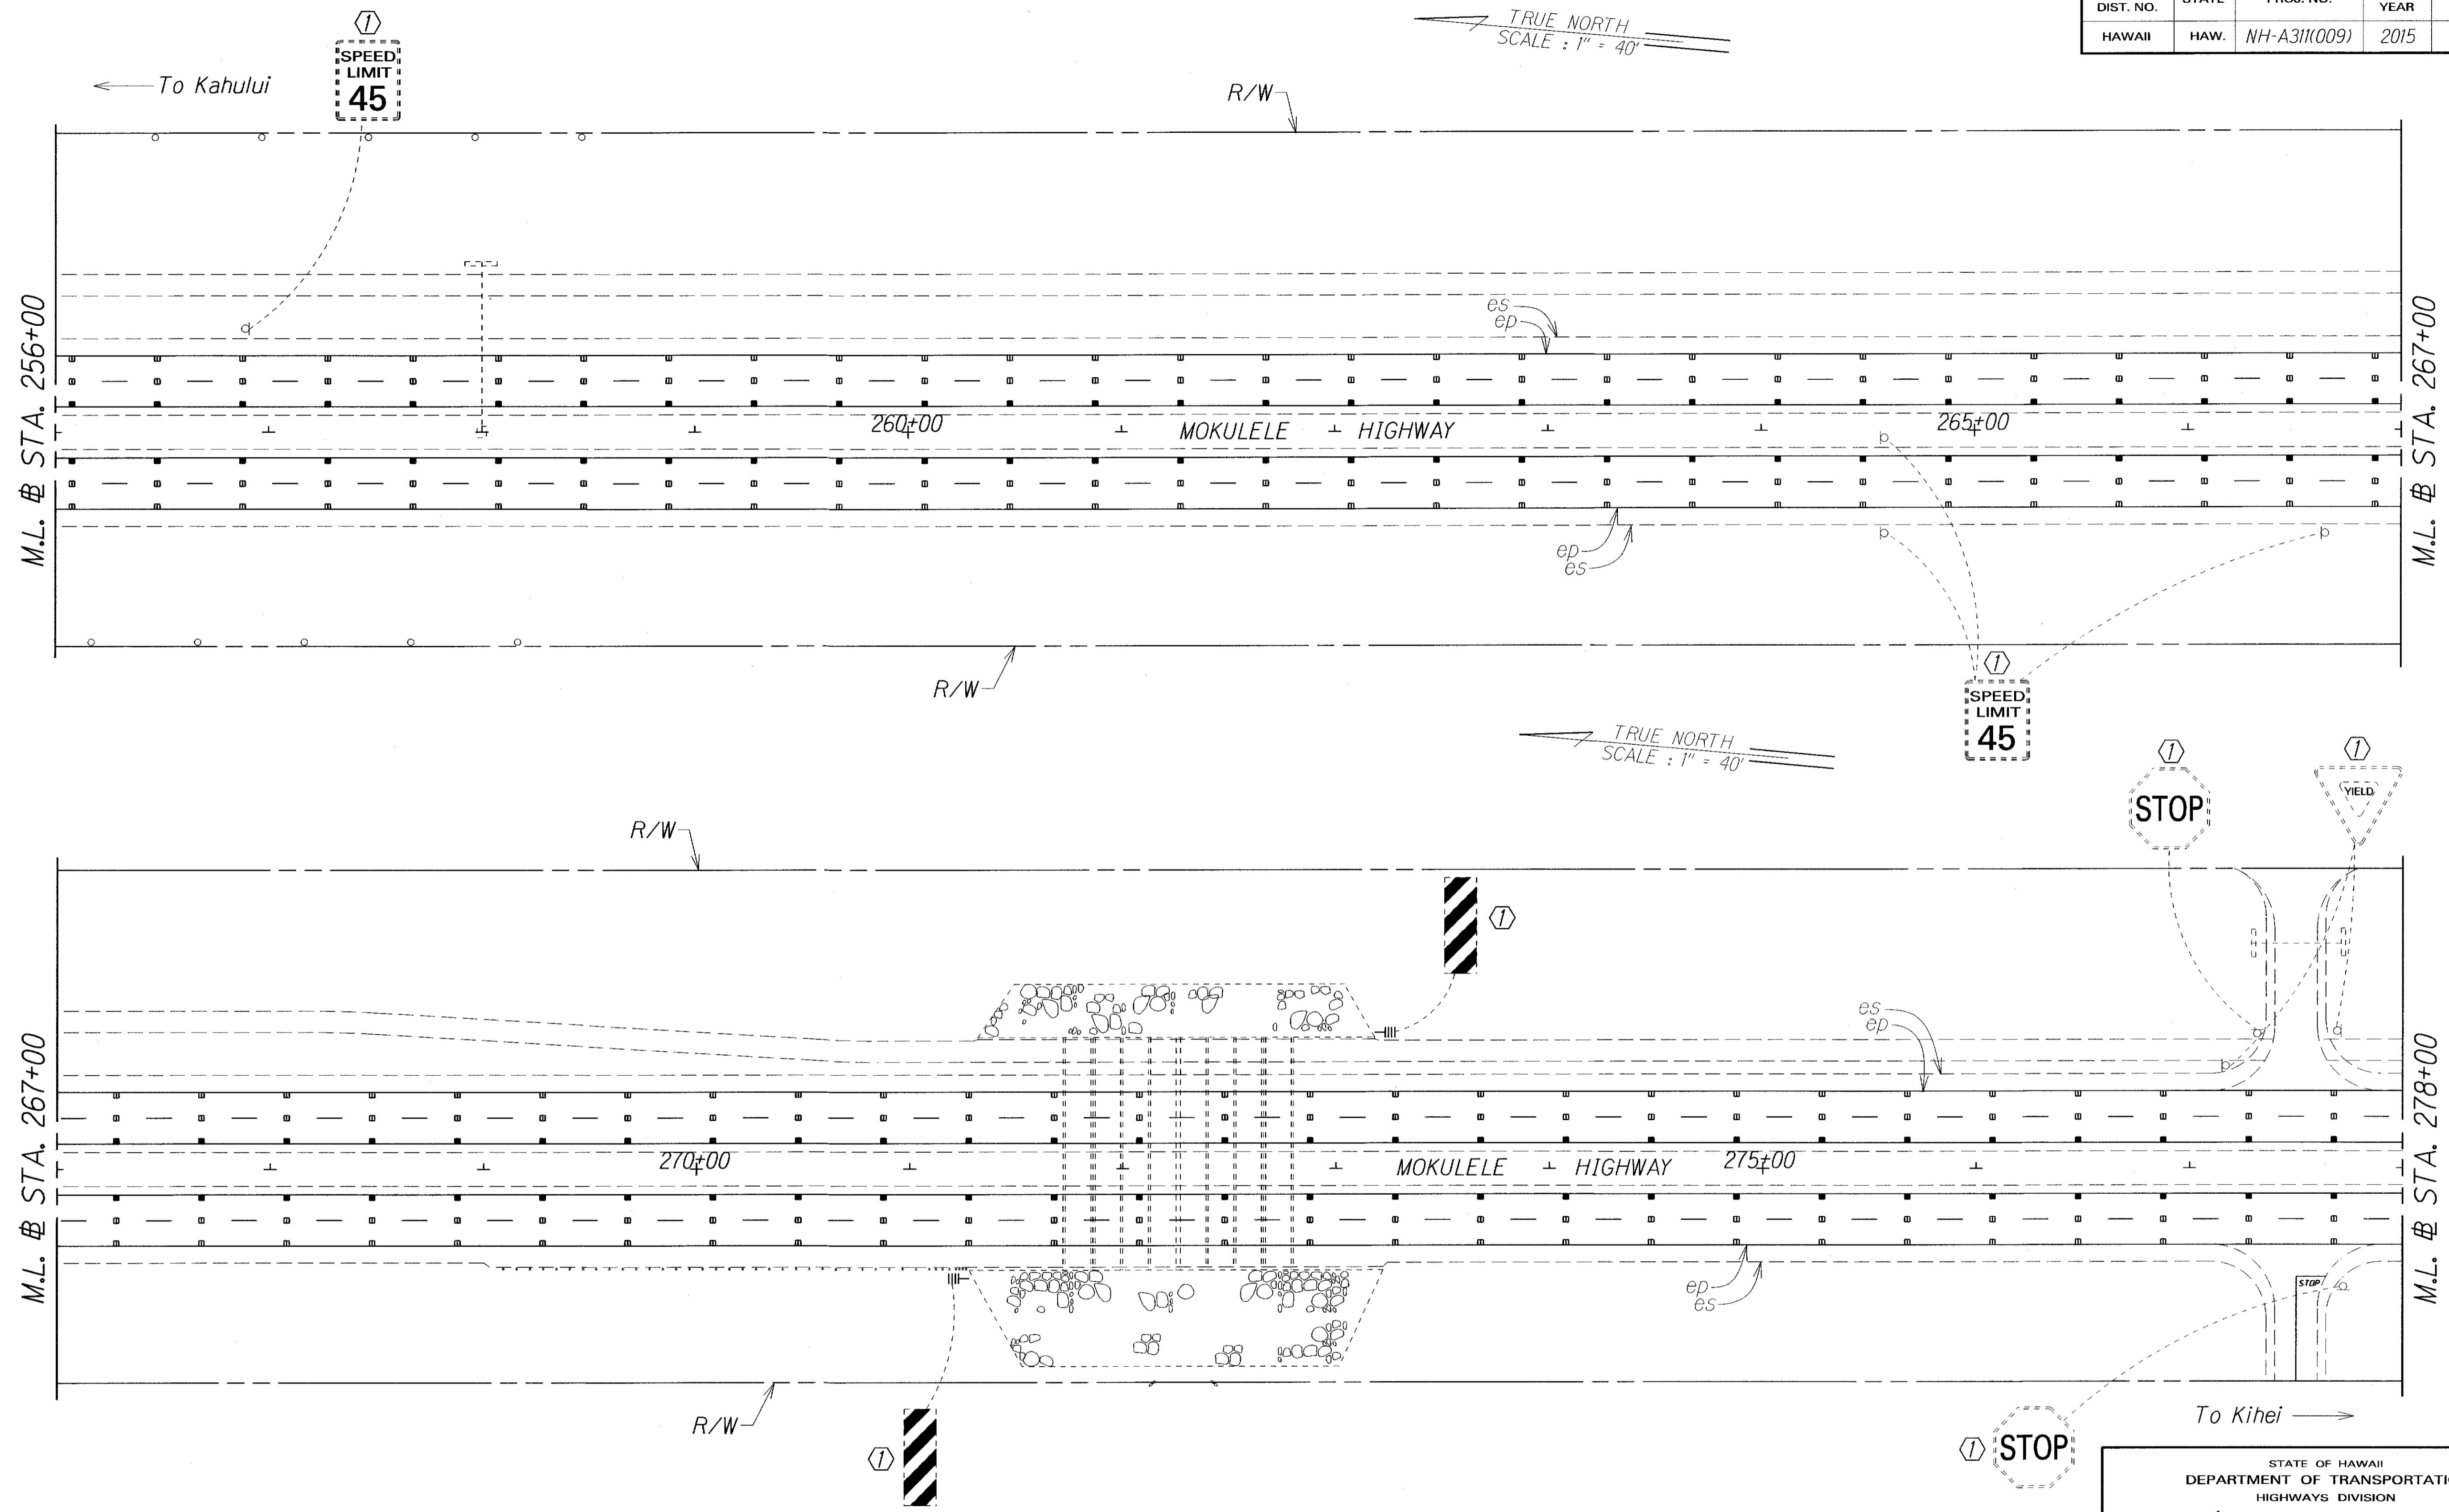

SURVEY PLOTTED BY	DATE
DRAWN BY	
TRACED BY	
QUANTITIES BY	
CHECKED BY	
ORIGINAL PLAN	
NOTE BOOK	
No. 100	

NOTES:
 1. The limits of Shoulder Milled Rumble Strip.
 See General Notes No. 13.

- KEY:**
- ① Exist. Sign(s) & Post(s) to Remain
 - ② Remove Exist. Sign(s) & Post(s)
 - ③ Remove Exist. & Install New Sign(s) & Post(s)
 - ④ Install New Sign(s) & Post(s)

STATE OF HAWAII
 DEPARTMENT OF TRANSPORTATION
 HIGHWAYS DIVISION


SIGNING & PAVEMENT MARKING PLANS

MOKULELE HIGHWAY
 PAVEMENT PREVENTIVE MAINTENANCE
 Vicinity of Maui Humane Society to North Kihei Road
 Federal-Aid Project No. NH-A311(009)

Scale: 1" = 40' Date: December, 2014

SHEET No. 5 OF 9 SHEETS

FED. ROAD DIST. NO.	STATE	FED. AID PROJ. NO.	FISCAL YEAR	SHEET NO.	TOTAL SHEETS
HAWAII	HAW.	NH-A311(009)	2015	30	33

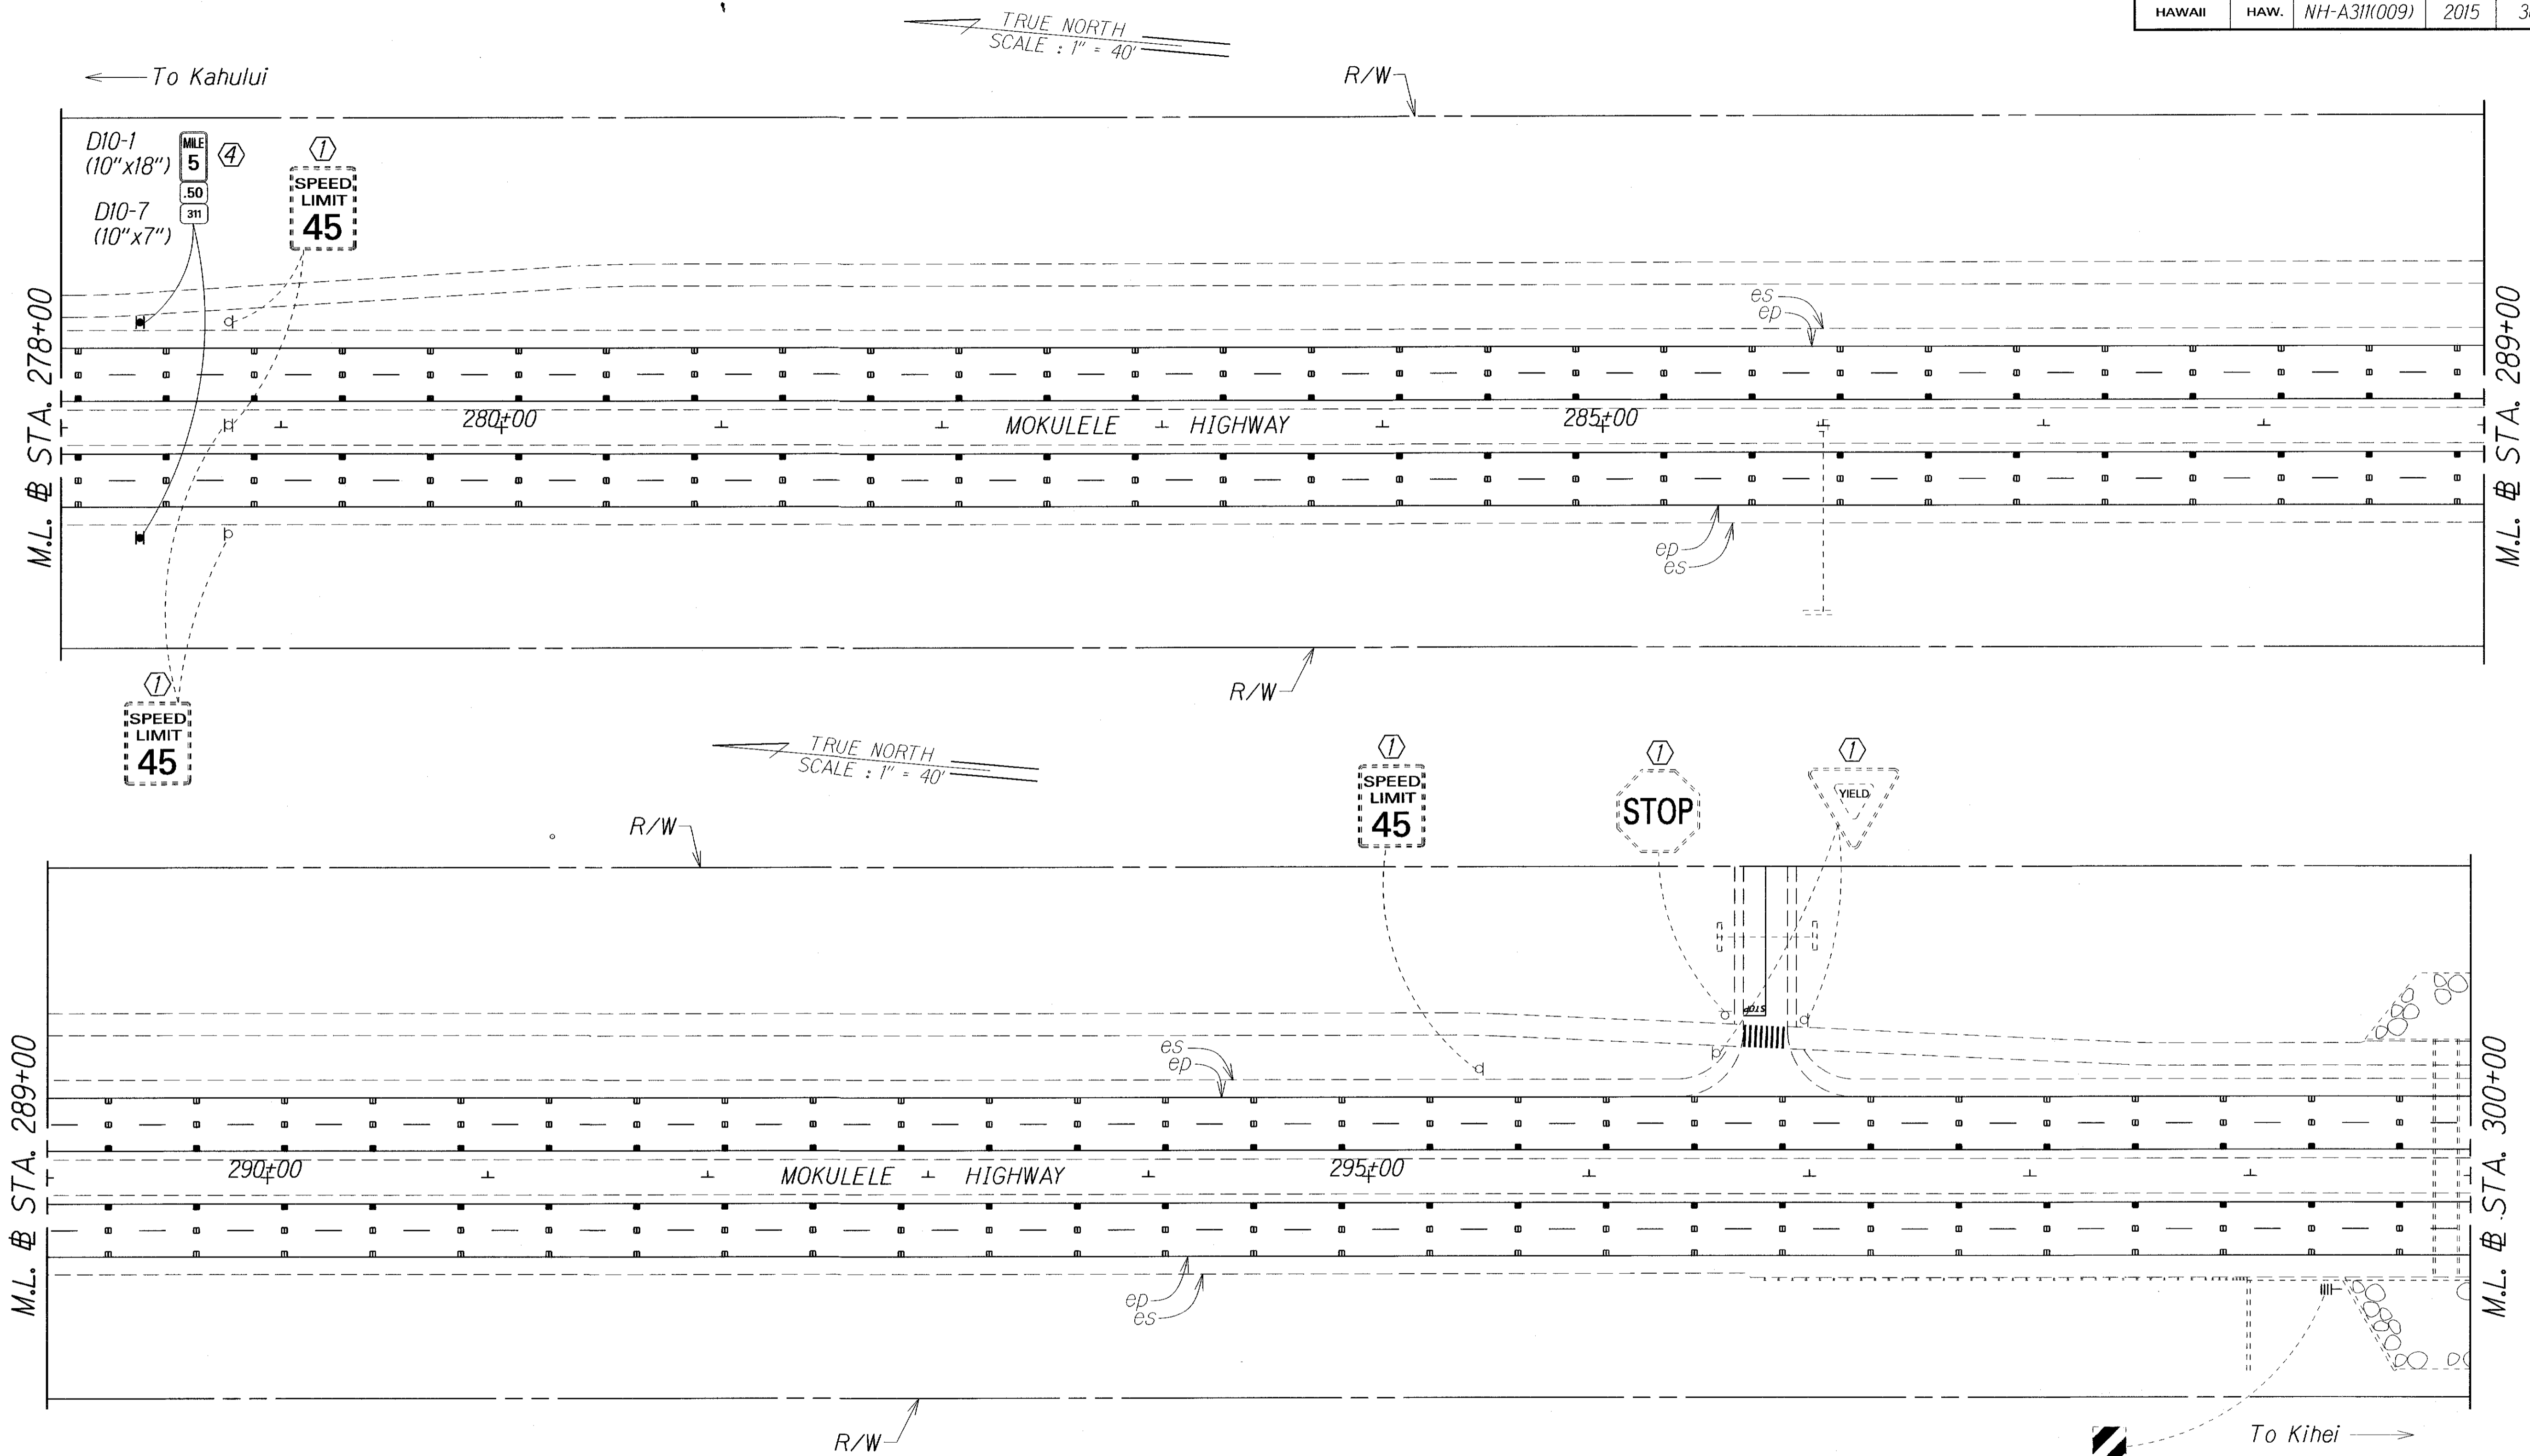

ORIGINAL PLAN	SURVEY PLOTTED BY	DATE
NOTE BOOK	DRAWN BY	
	TRACED BY	
	QUANTITIES BY	
	CHECKED BY	

NOTES:
 1. The limits of Shoulder Milled Rumble Strip. See General Notes No. 13.

- KEY:**
- ① Exist. Sign(s) & Post(s) to Remain
 - ② Remove Exist. Sign(s) & Post(s)
 - ③ Remove Exist. & Install New Sign(s) & Post(s)
 - ④ Install New Sign(s) & Post(s)

STATE OF HAWAII
 DEPARTMENT OF TRANSPORTATION
 HIGHWAYS DIVISION


SIGNING & PAVEMENT MARKING PLANS

MOKULELE HIGHWAY
 PAVEMENT PREVENTIVE MAINTENANCE
 Vicinity of Maui Humane Society to North Kihei Road
 Federal-Aid Project No. NH-A311(009)

Scale: 1" = 40' Date: December, 2014

SHEET No. 6 OF 9 SHEETS

FED. ROAD DIST. NO.	STATE	FED. AID PROJ. NO.	FISCAL YEAR	SHEET NO.	TOTAL SHEETS
HAWAII	HAW.	NH-A311(009)	2015	31	33

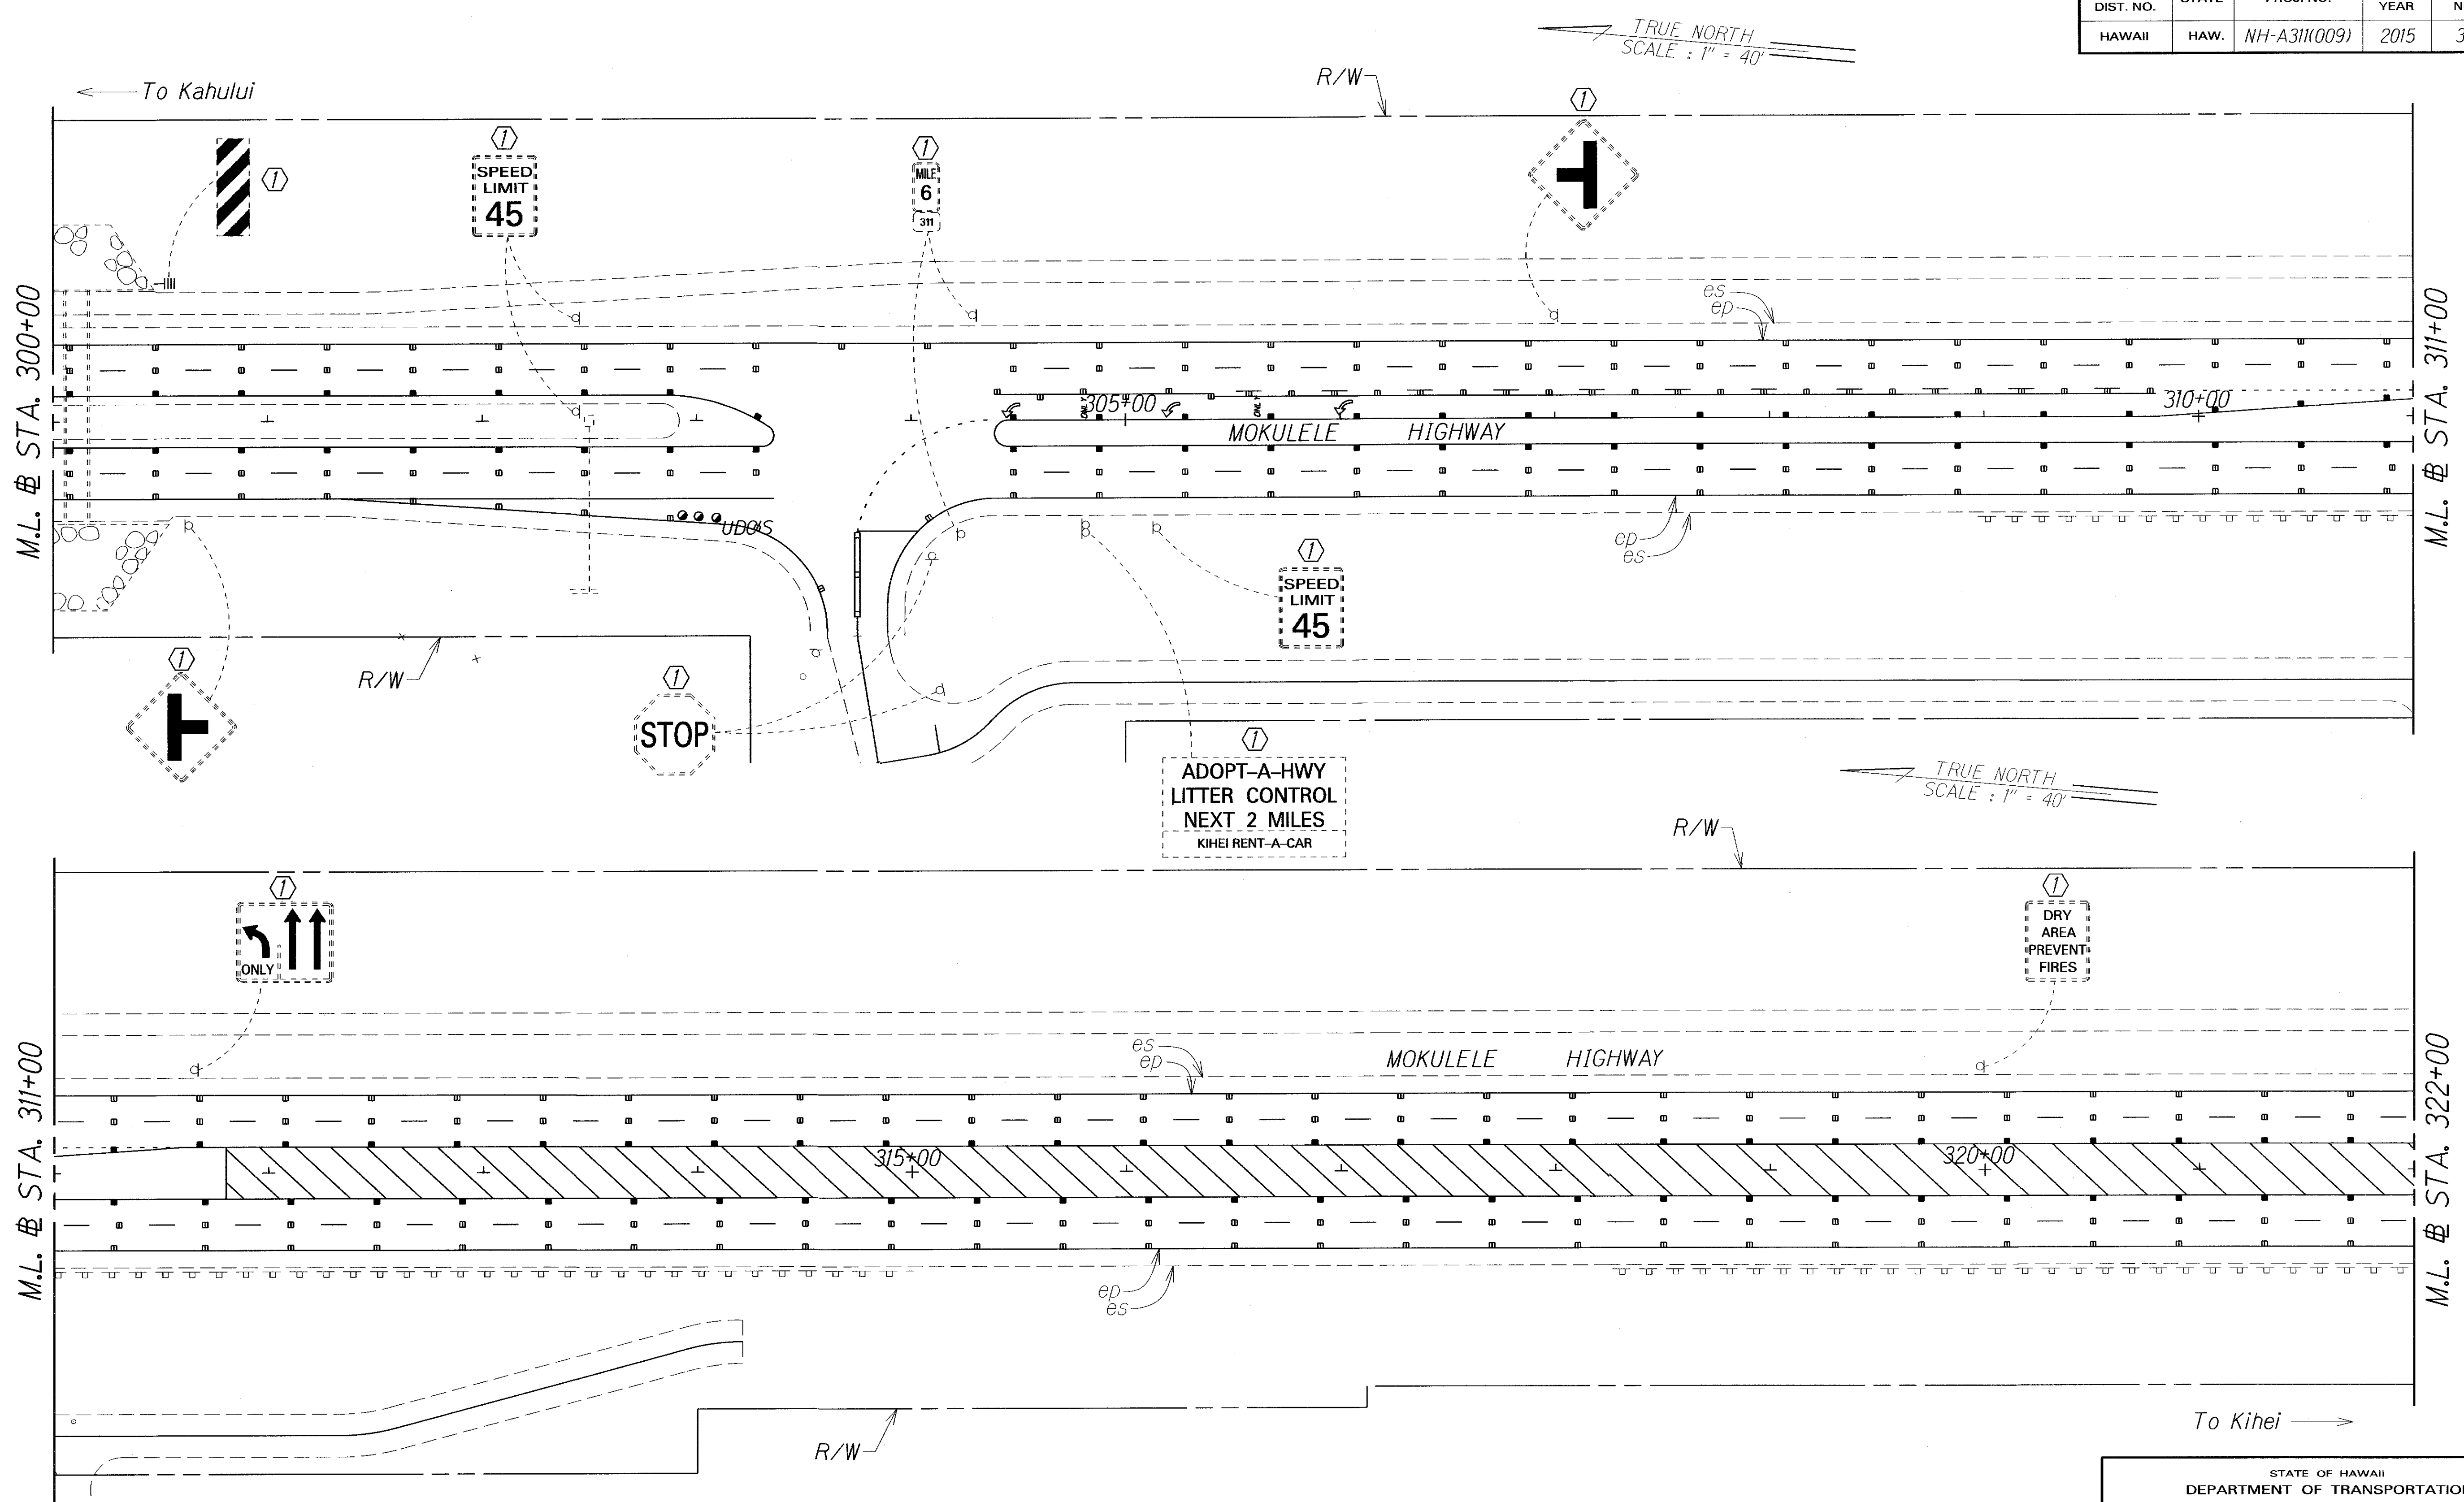

ORIGINAL PLAN	SURVEY PLOTTED BY	DATE
DRAWN BY		
DESIGNED BY		
CHECKED BY		
DATE		

NOTES:
 1. The limits of Shoulder Milled Rumble Strip.
 See General Notes No. 13.

- KEY:**
- ① Exist. Sign(s) & Post(s) to Remain
 - ② Remove Exist. Sign(s) & Post(s)
 - ③ Remove Exist. & Install New Sign(s) & Post(s)
 - ④ Install New Sign(s) & Post(s)

STATE OF HAWAII
 DEPARTMENT OF TRANSPORTATION
 HIGHWAYS DIVISION



SIGNING & PAVEMENT MARKING PLANS

MOKULELE HIGHWAY
 PAVEMENT PREVENTIVE MAINTENANCE
 Vicinity of Maui Humane Society to North Kihei Road
 Federal-Aid Project No. NH-A311(009)

Scale: 1" = 40' Date: December, 2014

SHEET No. 7 OF 9 SHEETS


FED. ROAD DIST. NO.	STATE	FED. AID PROJ. NO.	FISCAL YEAR	SHEET NO.	TOTAL SHEETS
HAWAII	HAW.	NH-A311(009)	2015	32	33

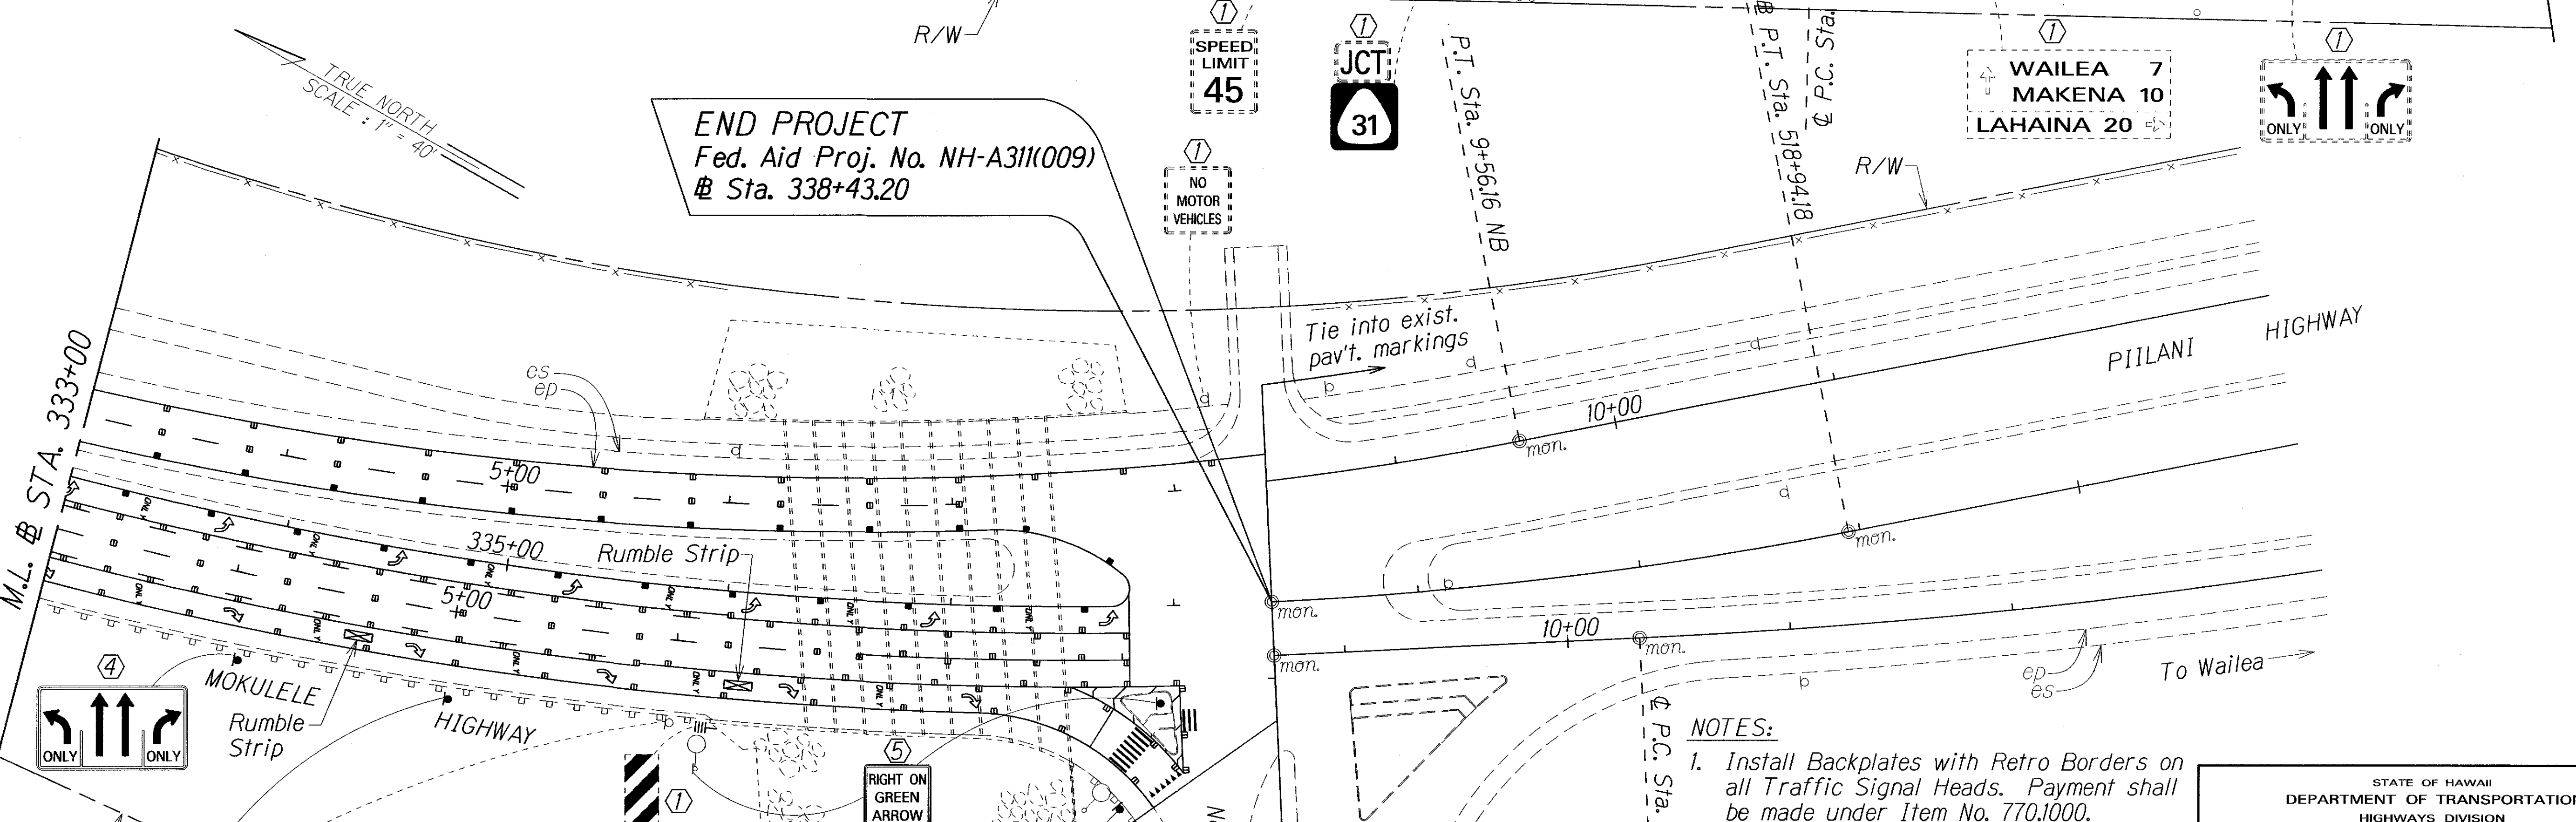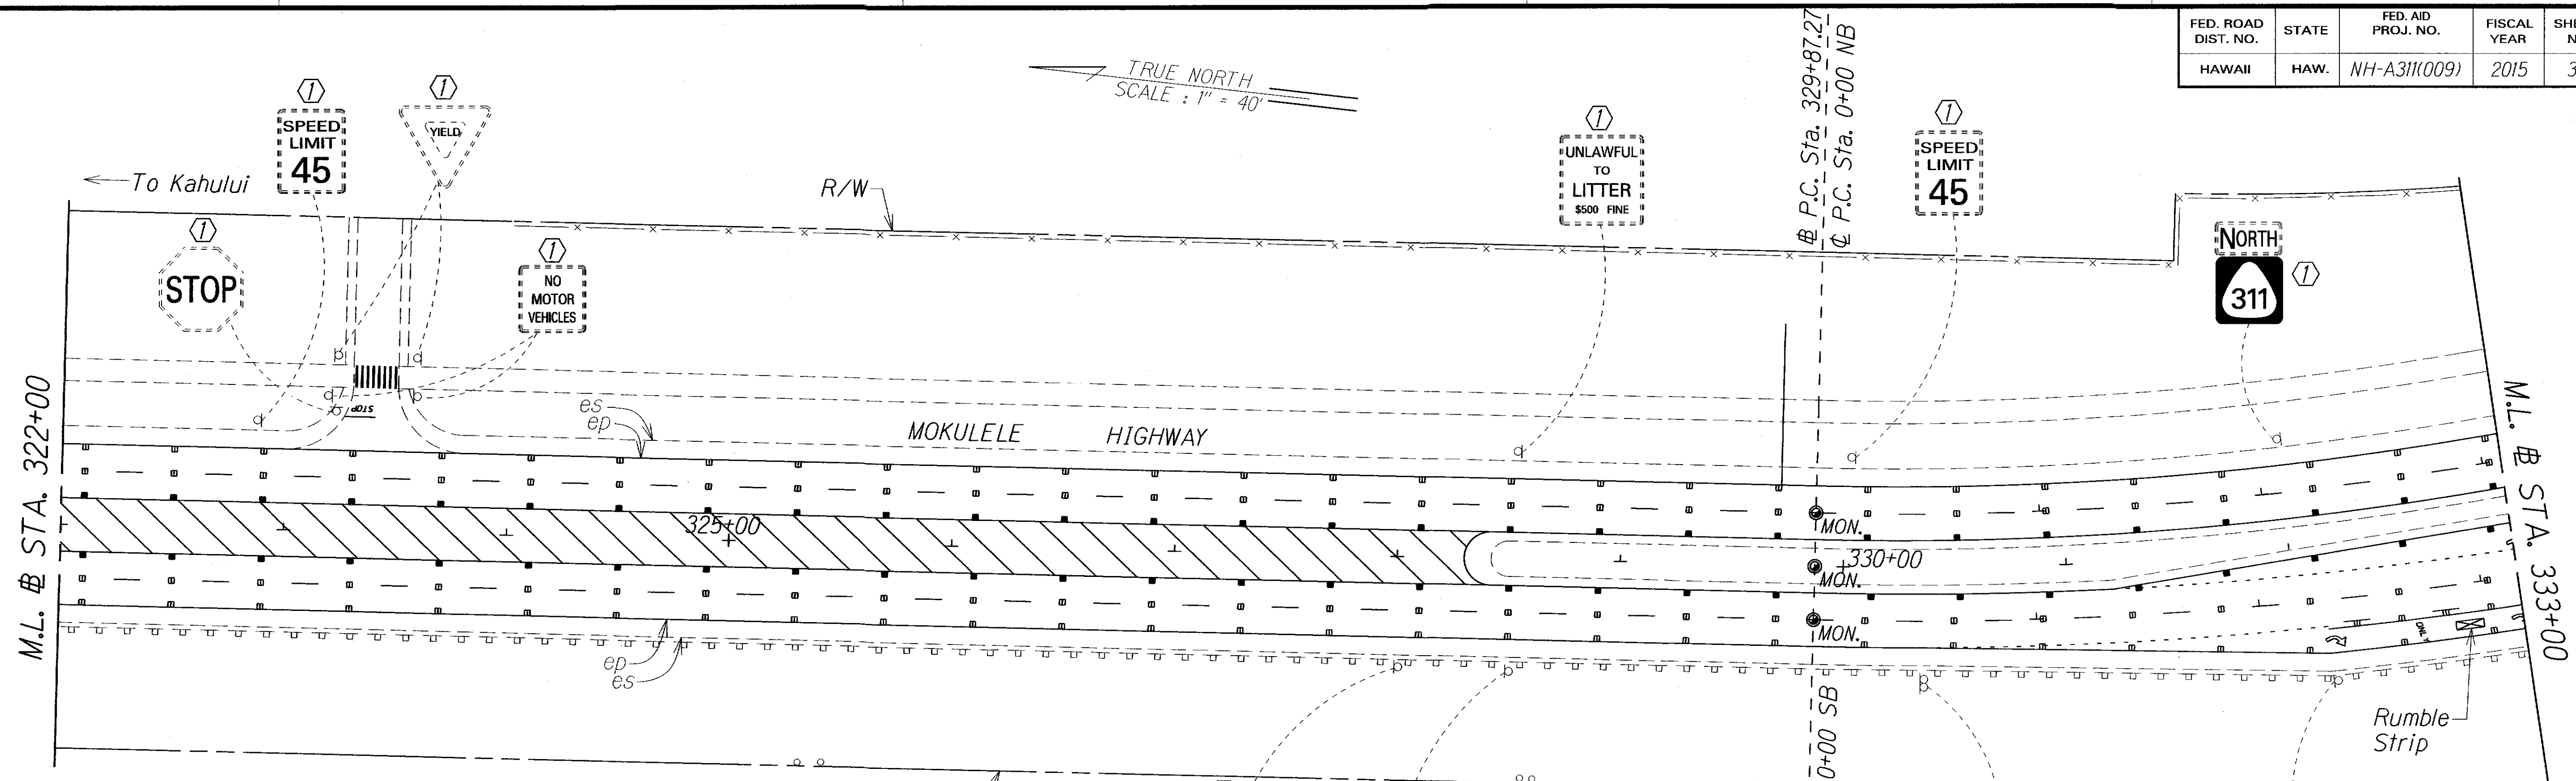

END PROJECT
 Fed. Aid Proj. No. NH-A311(009)
 @ Sta. 338+43.20

- NOTES:**
1. Install Backplates with Retro Borders on all Traffic Signal Heads. Payment shall be made under Item No. 770.1000.
 2. Install rumble strip on travel lane. Payment shall be made under Item No. 629.2100 Refer to Plan Sheet No. 11 for the detail.
 3. The limits of Shoulder Milled Rumble Strip. See General Notes No. 13.

- KEY:**
- 1 Exist. Sign(s) & Post(s) to Remain
 - 2 Remove Exist. Sign(s) & Post(s) & Relocate
 - 3 Remove Exist. & Install New Sign(s) & Post(s)
 - 4 Install New Sign(s) & Post(s)
 - 5 Install New Sign(s) on Existing Post(s)

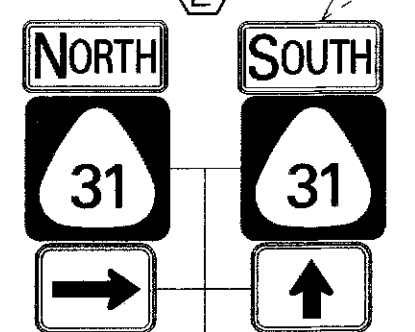

SURVEY PLOTTED BY	DATE
DRAWN BY	
TRACED BY	
NOTE BOOK	
QUANTITIES BY	
CHECKED BY	
N. 10/09	

STATE OF HAWAII
 DEPARTMENT OF TRANSPORTATION
 HIGHWAYS DIVISION


SIGNING & PAVEMENT MARKING PLANS

MOKULELE HIGHWAY
PAVEMENT PREVENTIVE MAINTENANCE
 Vicinity of Maui Humane Society to North Kihei Road
 Federal-Aid Project No. NH-A311(009)

Scale: 1" = 40' Date: December, 2014

SHEET No. 8 OF 9 SHEETS

FED. ROAD DIST. NO.	STATE	FED. AID PROJ. NO.	FISCAL YEAR	SHEET NO.	TOTAL SHEETS
HAWAII	HAW.	NH-A311(009)	2015	33	33

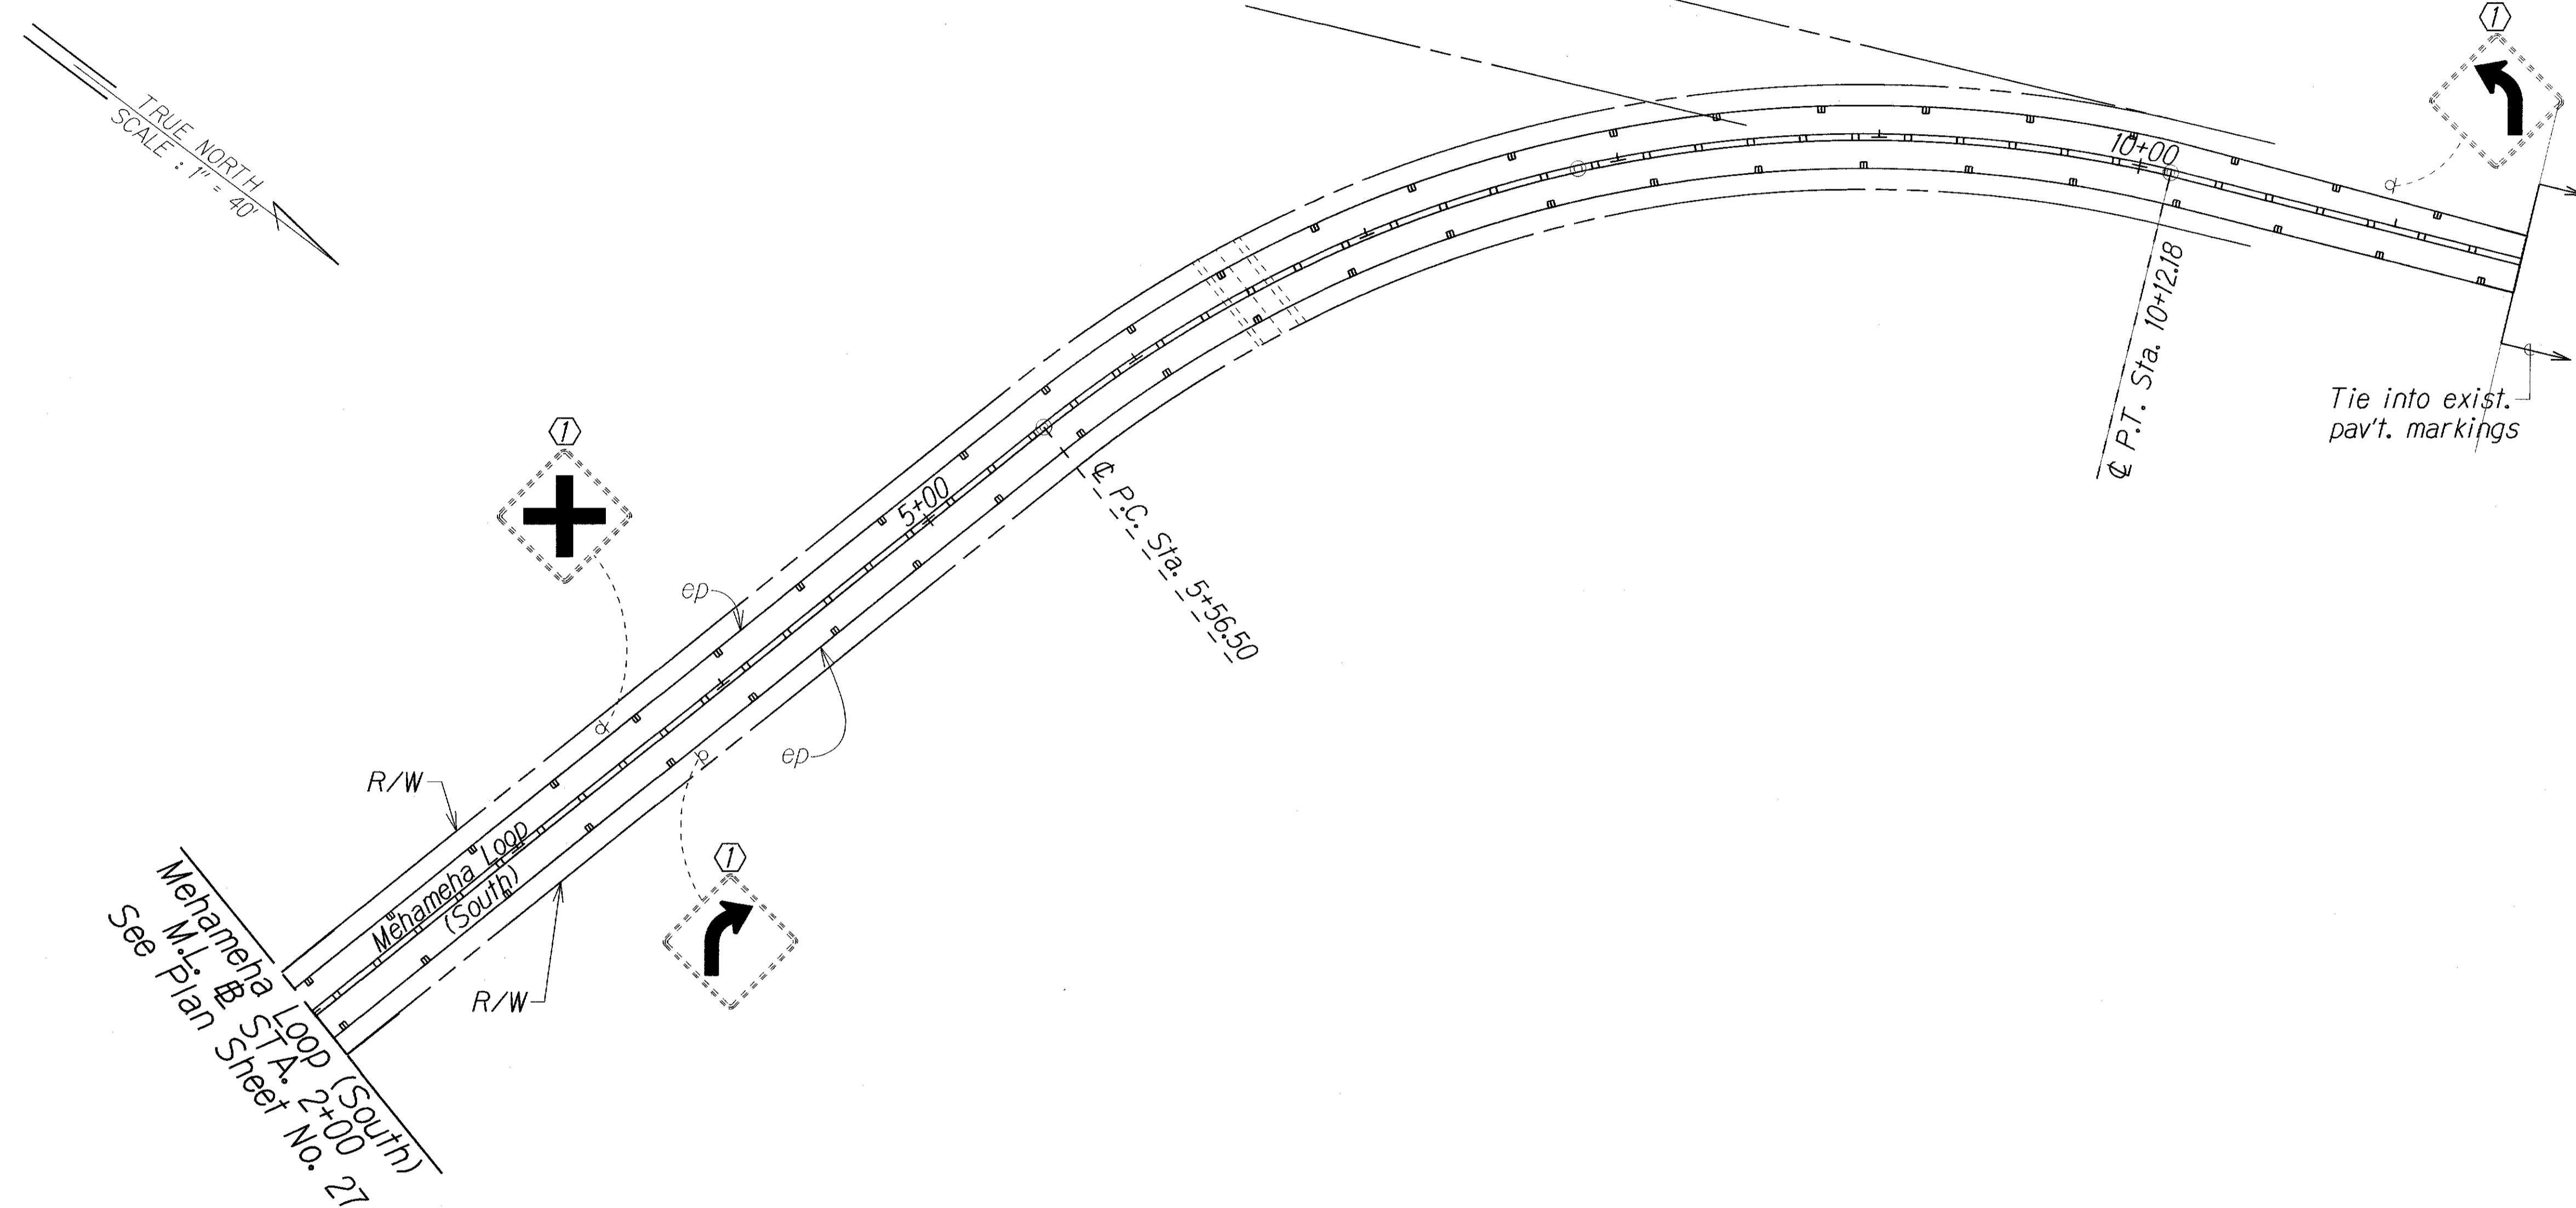

ORIGINAL PLAN	SURVEY PLOTTED BY	DATE
TRACED BY	DRAWN BY	
NOTE BOOK	CHECKED BY	
DATA	QUANTITIES BY	
No. 1000	CHECKED BY	

KEY:

- ① Exist. Sign(s) & Post(s) to Remain
- ② Remove Exist. Sign(s) & Post(s)
- ③ Remove Exist. & Install New Sign(s) & Post(s)
- ④ Install New Sign(s) & Post(s)

STATE OF HAWAII
DEPARTMENT OF TRANSPORTATION
HIGHWAYS DIVISION

SIGNING & PAVEMENT MARKING PLANS

MOKULELE HIGHWAY
PAVEMENT PREVENTIVE MAINTENANCE
Vicinity of Maui Humane Society to North Kihei Road
Federal-Aid Project No. NH-A311(009)

Scale: 1" = 40' Date: December, 2014

SHEET No. 9 OF 9 SHEETS