
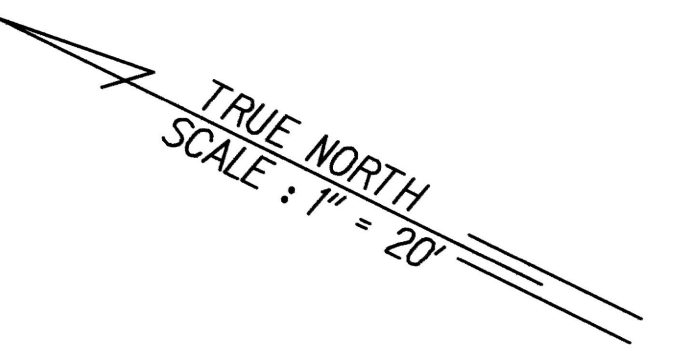


DIST. NO.	STATE	PROJ. NO.	FISCAL YEAR	SHEET NO.	TOTAL SHEETS
MAUI	HAW.	311A-01-17	2017	14	44

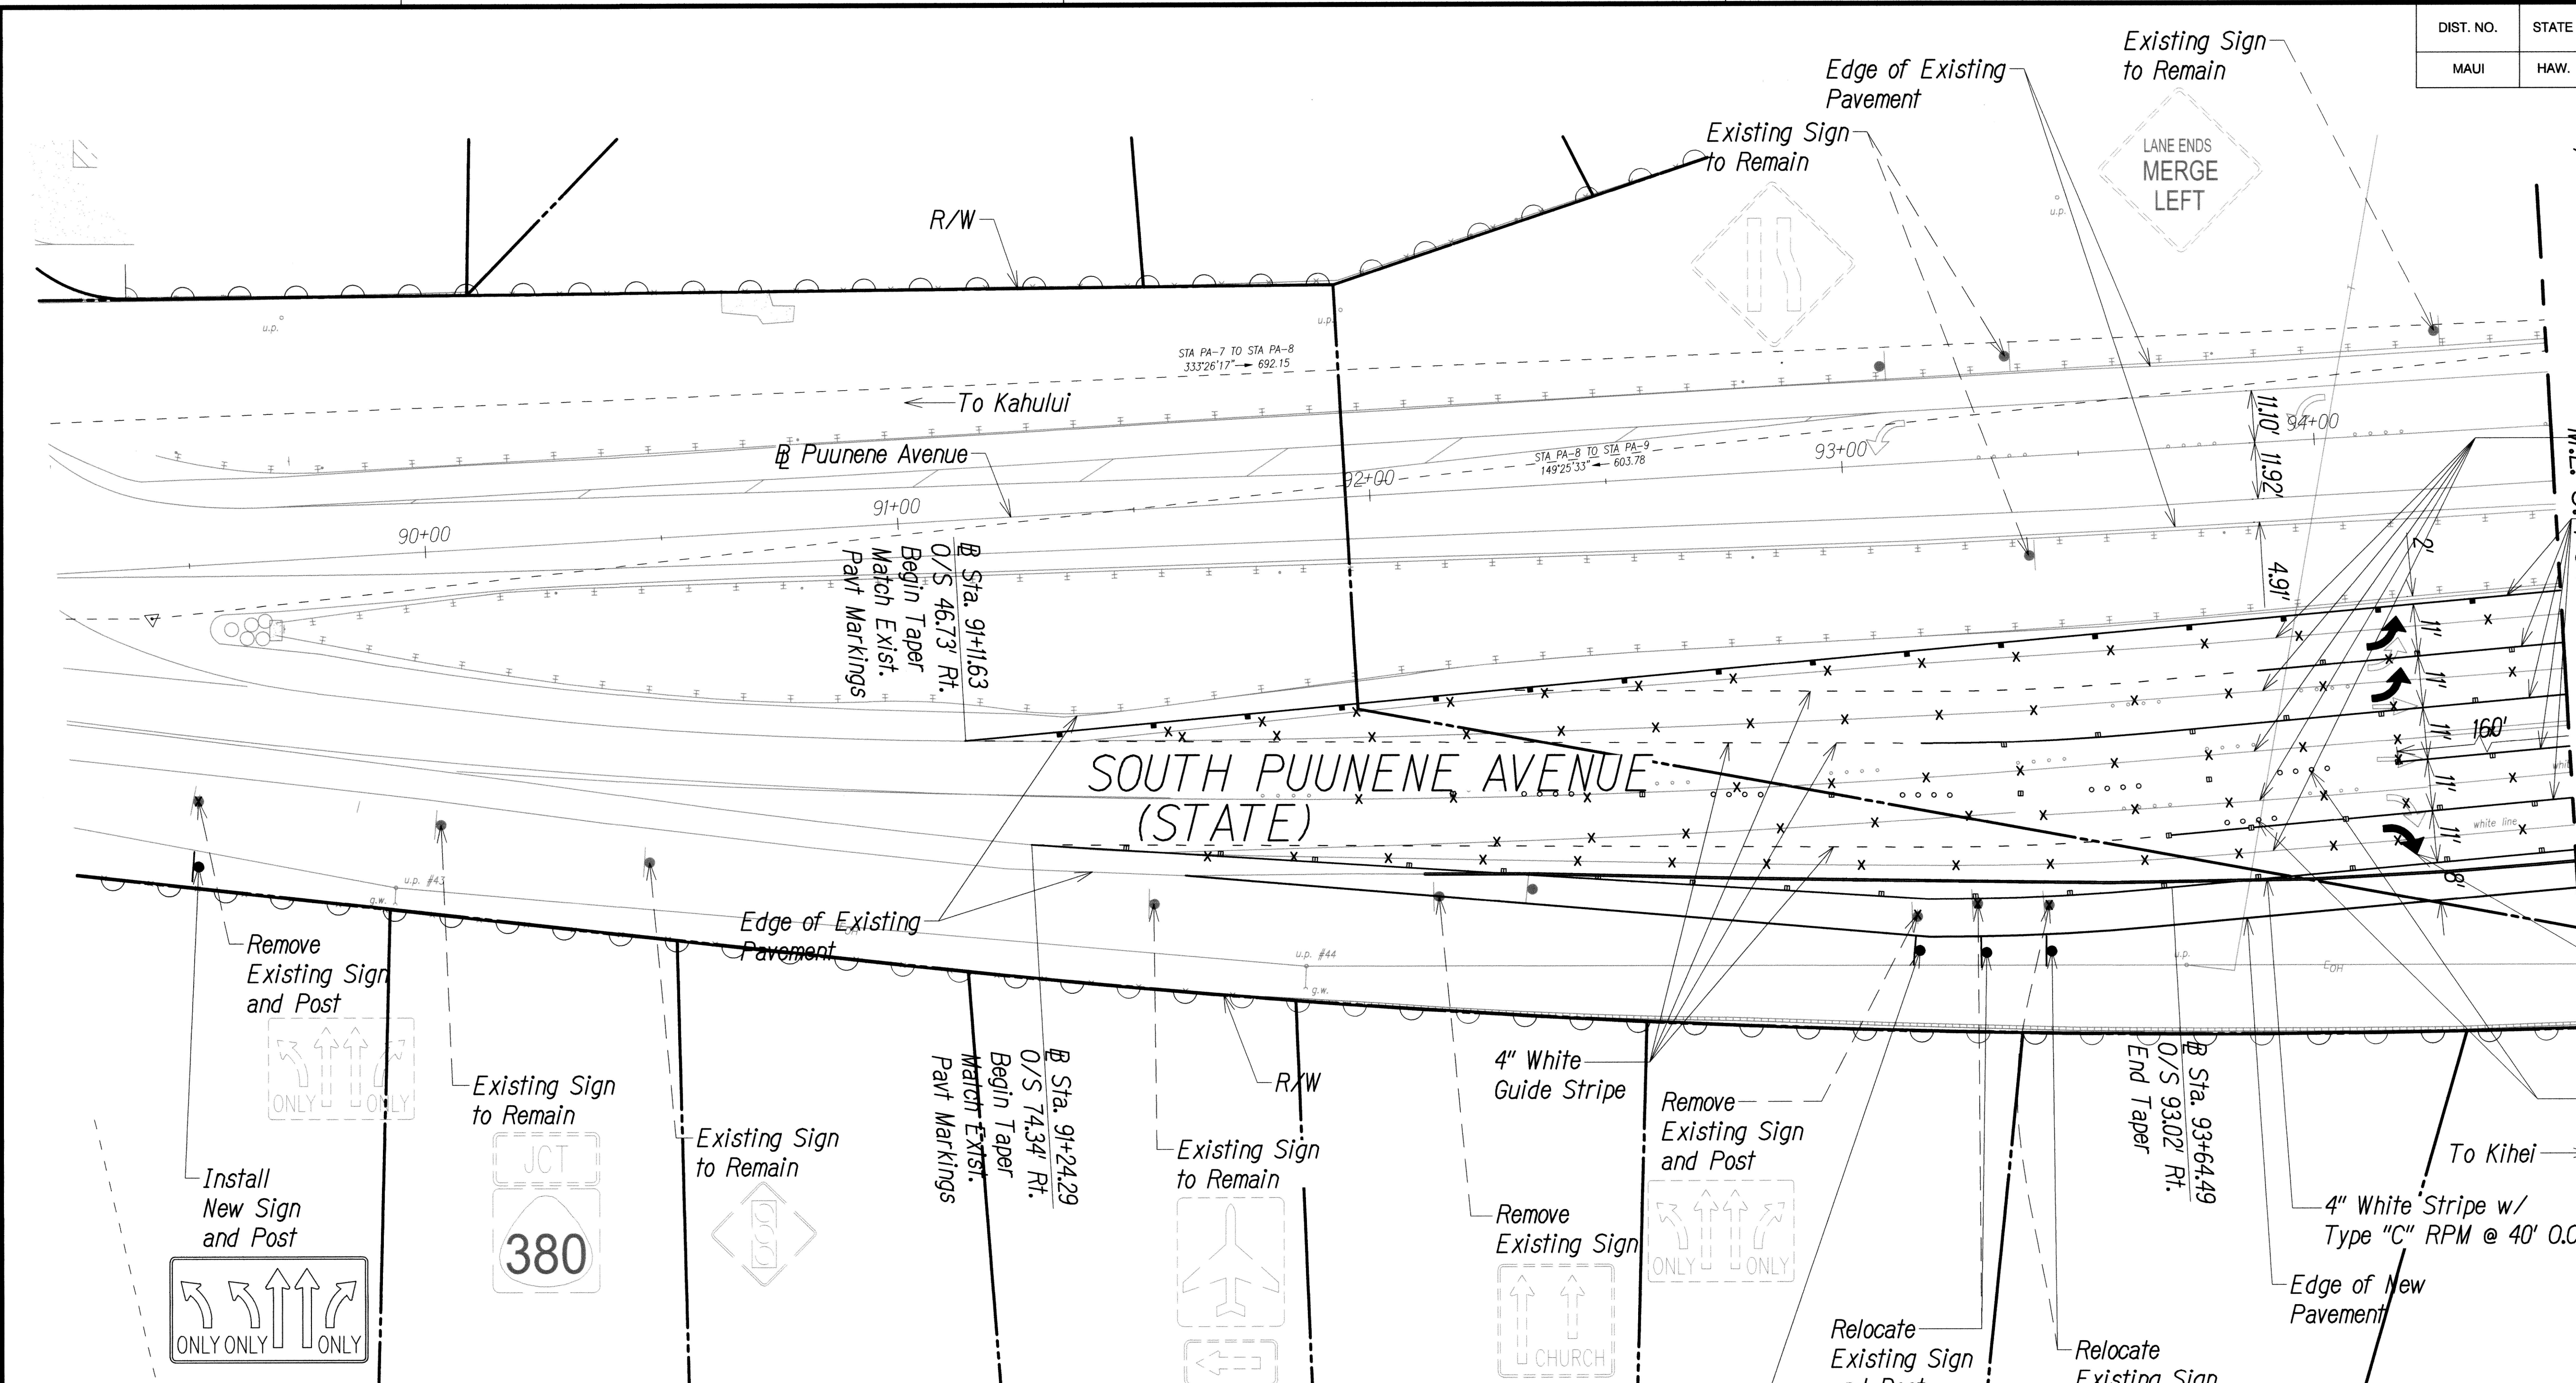


Remove Existing Striping
8" White Stripe w/
Type "C" RPM @ 20' O.C.

New Pavt Marking, Typ.
Type "A" RPM (4 Each)
φ Type "C" RPM @ 40' O.C.


M.L.S. PUUNENE AVE. @ Sta. 94+50, SEE SHT. C-201

SIGNING AND STRIPING PLAN

Scale : 1" = 20'

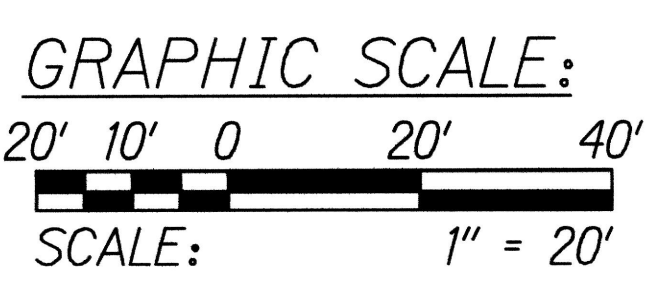

SURVEY PLOTTED BY	DATE
DRAWN BY	
DESIGNED BY	
QUANTITIES BY	
CHECKED BY	
ORIGINAL PLAN	
NOTE BOOK	
No.	

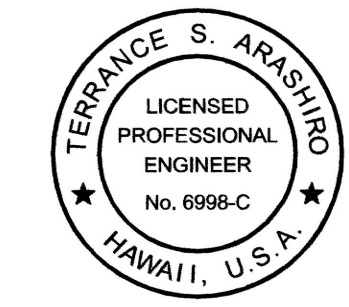

THIS WORK WAS PREPARED BY
ME OR UNDER MY SUPERVISION.

Terrence S. Arashiro
APRIL 30, 2018
LIC. EXP. DATE

STATE OF HAWAII
DEPARTMENT OF TRANSPORTATION
HIGHWAYS DIVISION


SIGNING AND STRIPING PLAN - PUUNENE AVE.

*Puunene Avenue Improvements
at Kuihelani Highway
District of Maui*

Scale: As Shown Date: May 2017

SHEET No. C-200 OF 44 SHEETS

DIST. NO.	STATE	PROJ. NO.	FISCAL YEAR	SHEET NO.	TOTAL SHEETS
MAUI	HAW.	311A-01-17	2017	ADD. 15	44

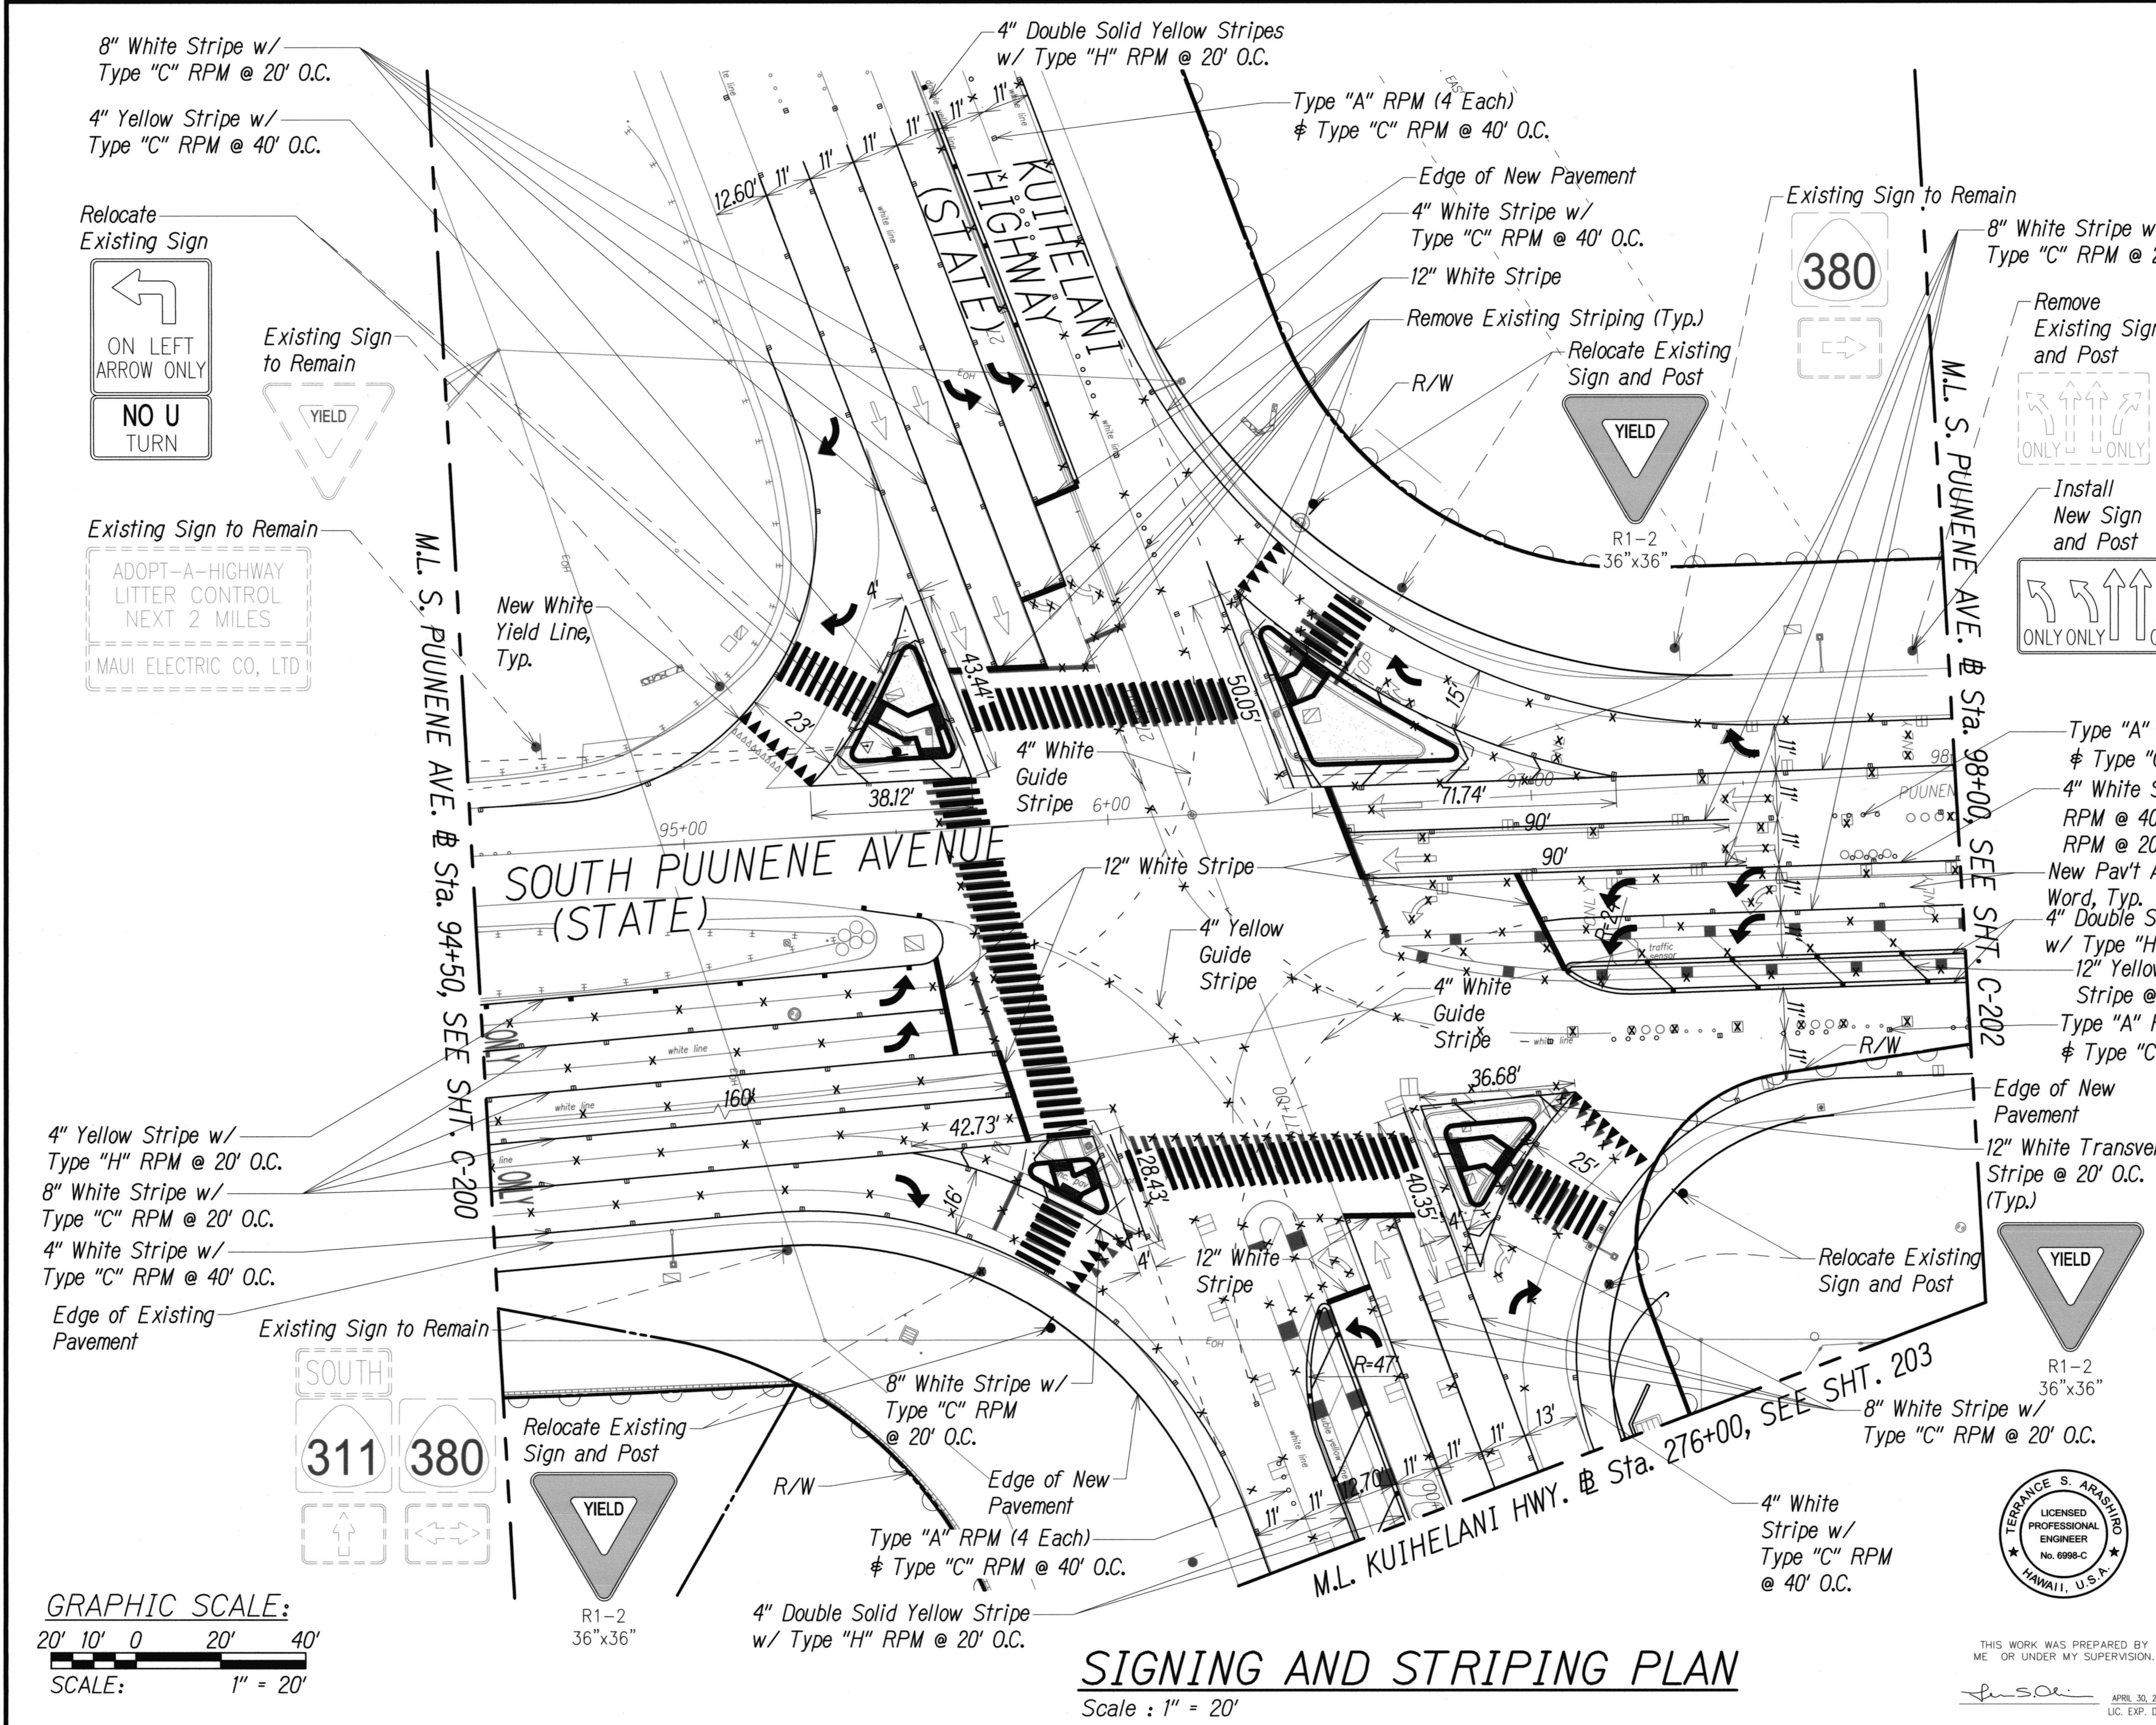

8" White Stripe w/
Type "C" RPM @ 20' O.C.

4" Yellow Stripe w/
Type "C" RPM @ 40' O.C.




4" Yellow Stripe w/
Type "H" RPM @ 20' O.C.

8" White Stripe w/
Type "C" RPM @ 20' O.C.

4" White Stripe w/
Type "C" RPM @ 40' O.C.

Edge of Existing Pavement

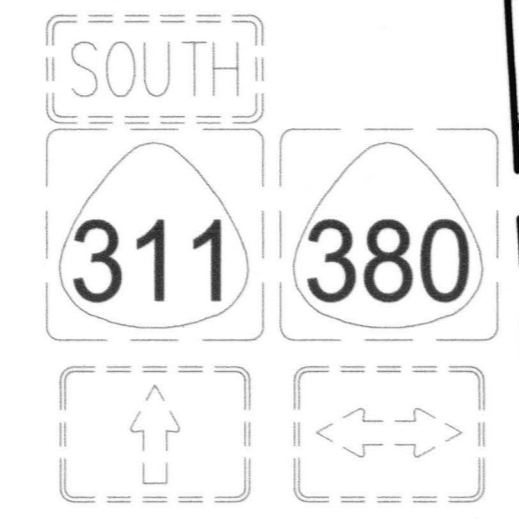

GRAPHIC SCALE:
20' 10' 0 20' 40'
SCALE: 1" = 20'

DATE
SURVEY PLOTTED BY
DRAWN BY
TRACED BY
QUANTITIES BY
CHECKED BY
ORIGINAL PLAN	No.
NOTE BOOK	No.

SIGNING AND STRIPING PLAN


Scale : 1" = 20'



THIS WORK WAS PREPARED BY ME OR UNDER MY SUPERVISION.
Date: APRIL 30, 2018
LIC. EXP. DATE



6/1/2017	Revised Traffic Island
DATE	REVISION
STATE OF HAWAII DEPARTMENT OF TRANSPORTATION HIGHWAYS DIVISION	
SIGNING AND STRIPING PLAN - PUUNENE AVE.	
<i>Puunene Avenue Improvements at Kuihelani Highway District of Maui</i>	
Scale: As Shown	Date: May 2017
SHEET No. C-201 OF 44 SHEETS	

DIST. NO.	STATE	PROJ. NO.	FISCAL YEAR	SHEET NO.	TOTAL SHEETS
MAUI	HAW.	311A-01-17	2017	16	44

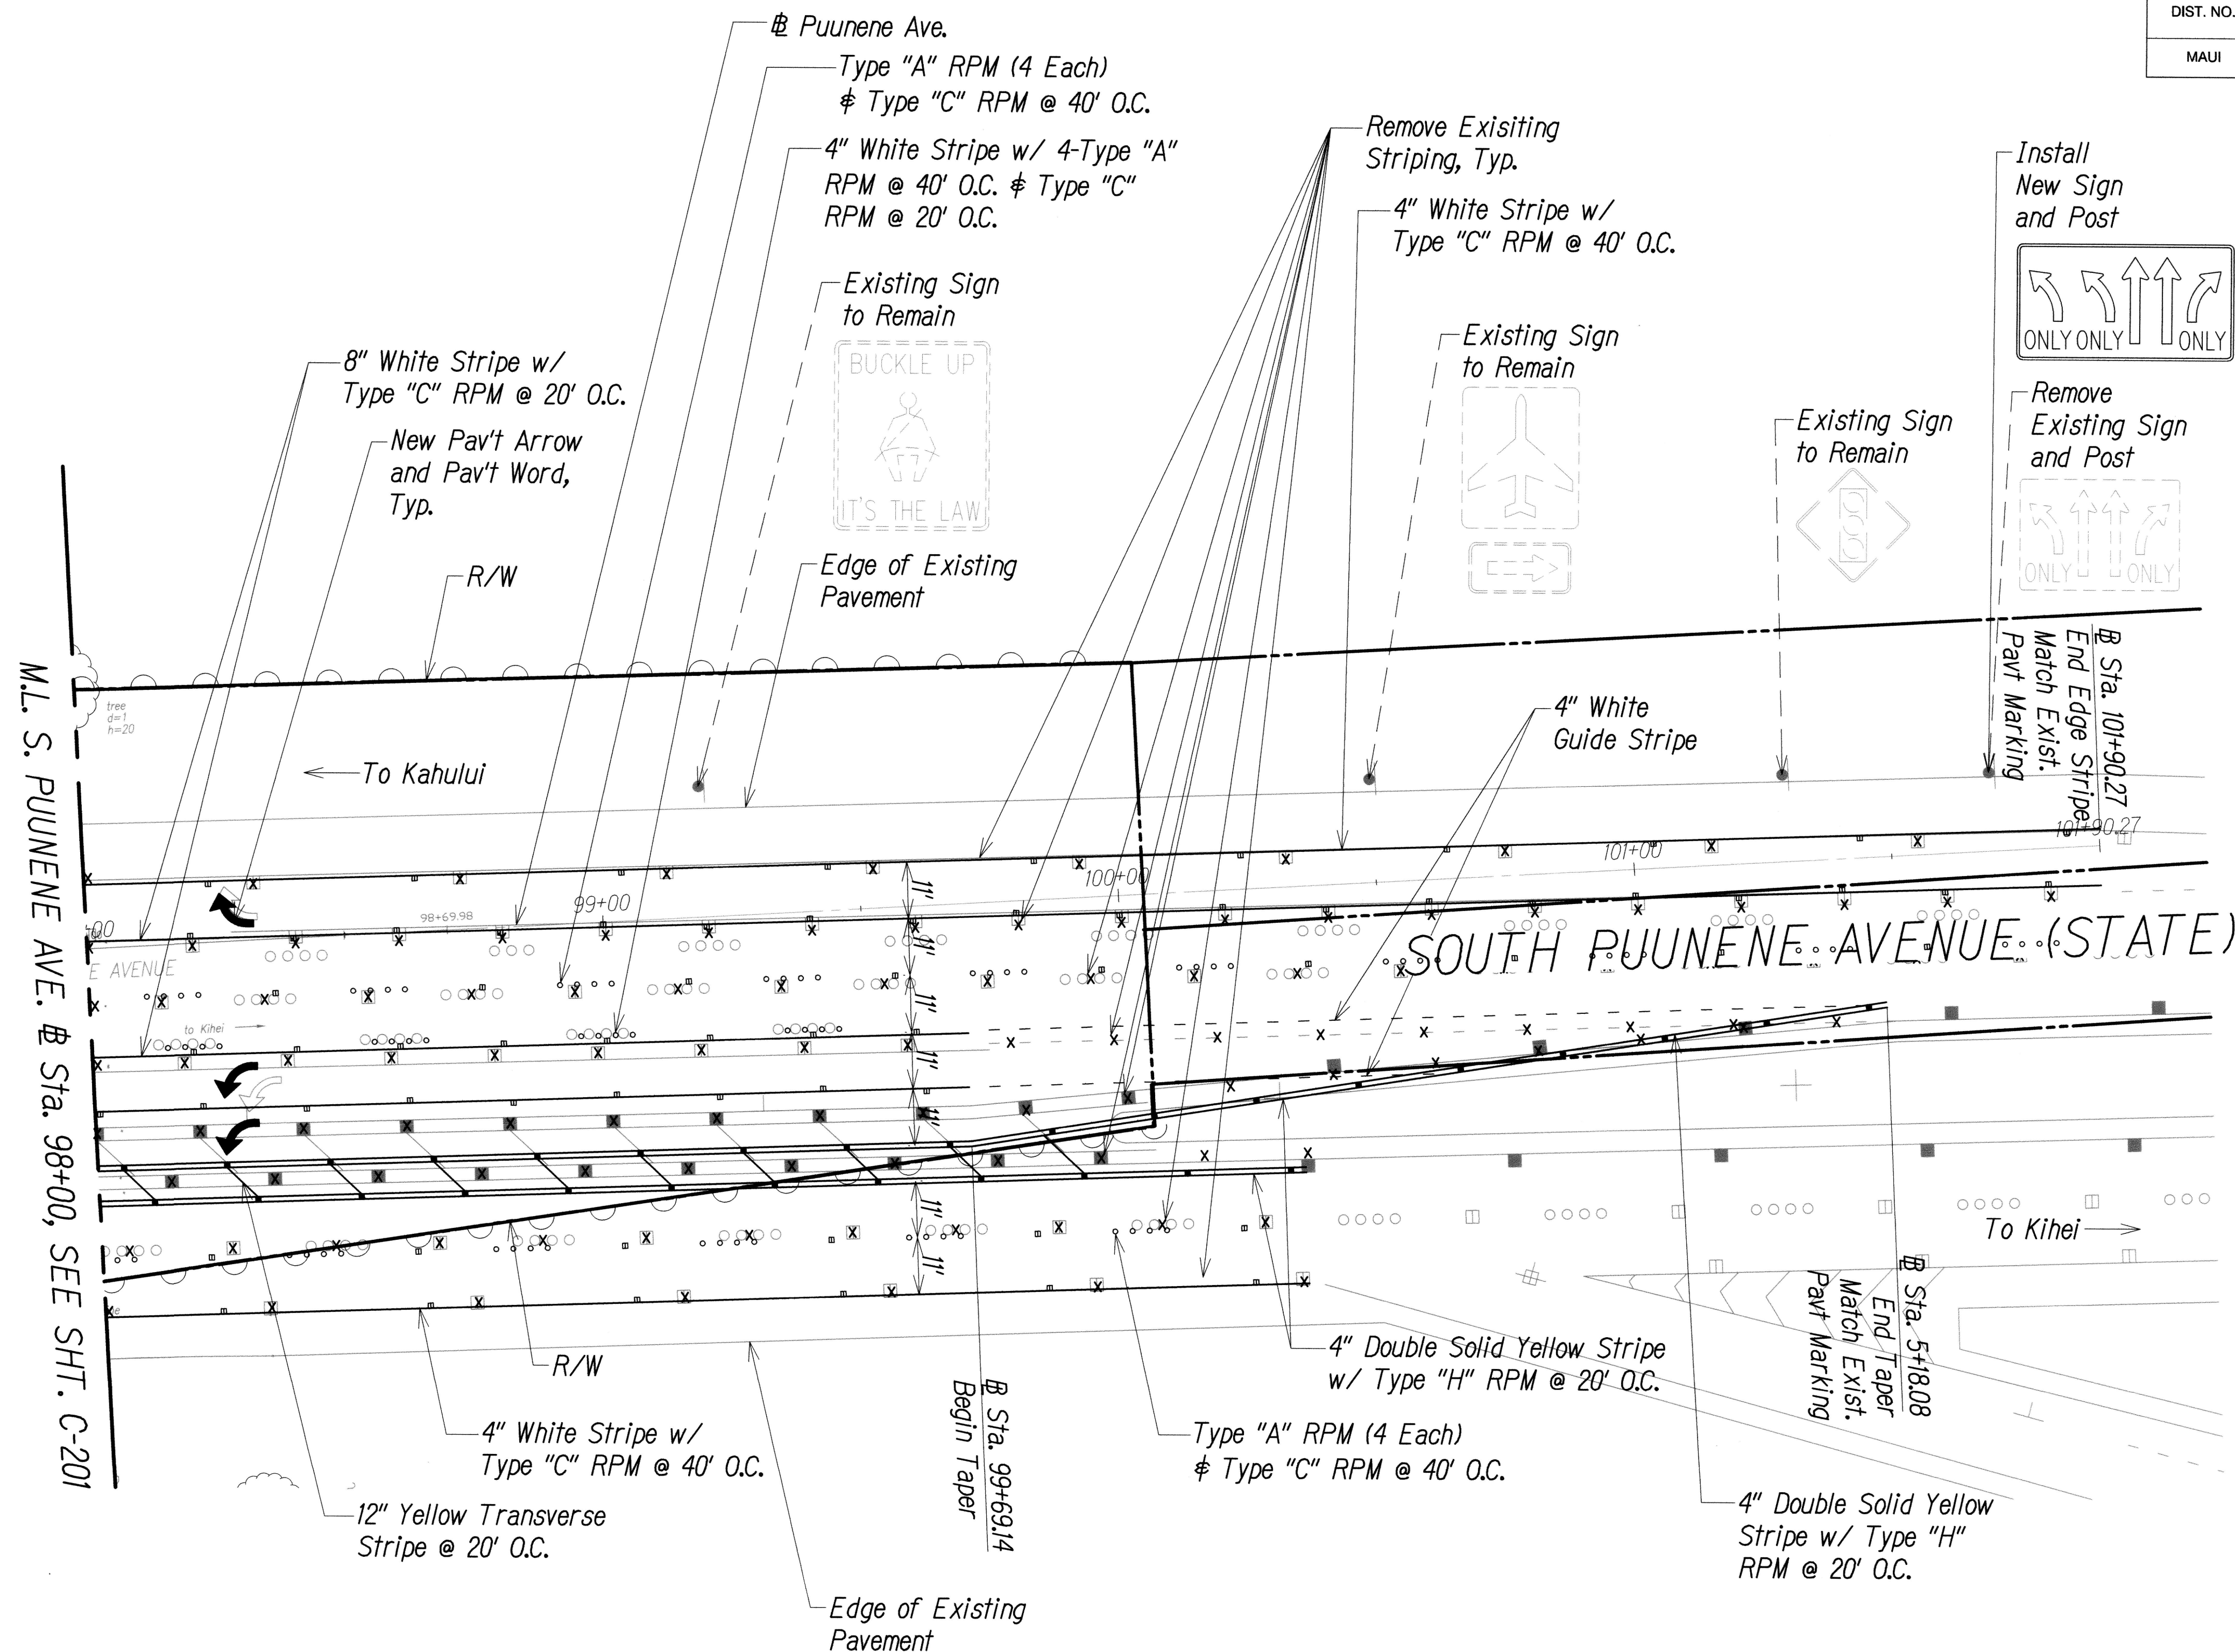

SIGNING AND STRIPING PLAN
Scale : 1" = 20'

DATE	_____
SURVEY PLOTTED BY	_____
DRAWN BY	_____
DESIGNED BY	_____
QUANTITIES BY	_____
CHECKED BY	_____
ORIGINAL PLAN	_____
NOTE BOOK	_____
No.	_____

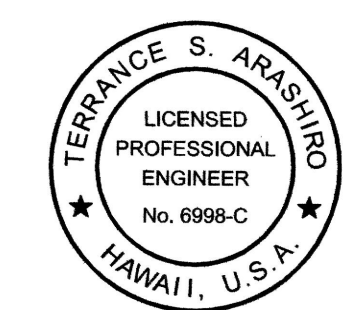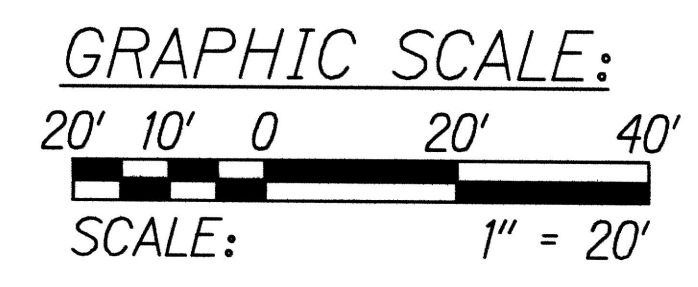

THIS WORK WAS PREPARED BY ME OR UNDER MY SUPERVISION.
T. S. Arashiro
APRIL 30, 2018
LIC. EXP. DATE

STATE OF HAWAII
DEPARTMENT OF TRANSPORTATION
HIGHWAYS DIVISION

**SIGNING AND STRIPING PLAN -
PUUNENE AVE.**

*Puunene Avenue Improvements
at Kiihelani Highway
District of Maui*

Scale: As Shown Date: May 2017
SHEET No. C-202 OF 44 SHEETS