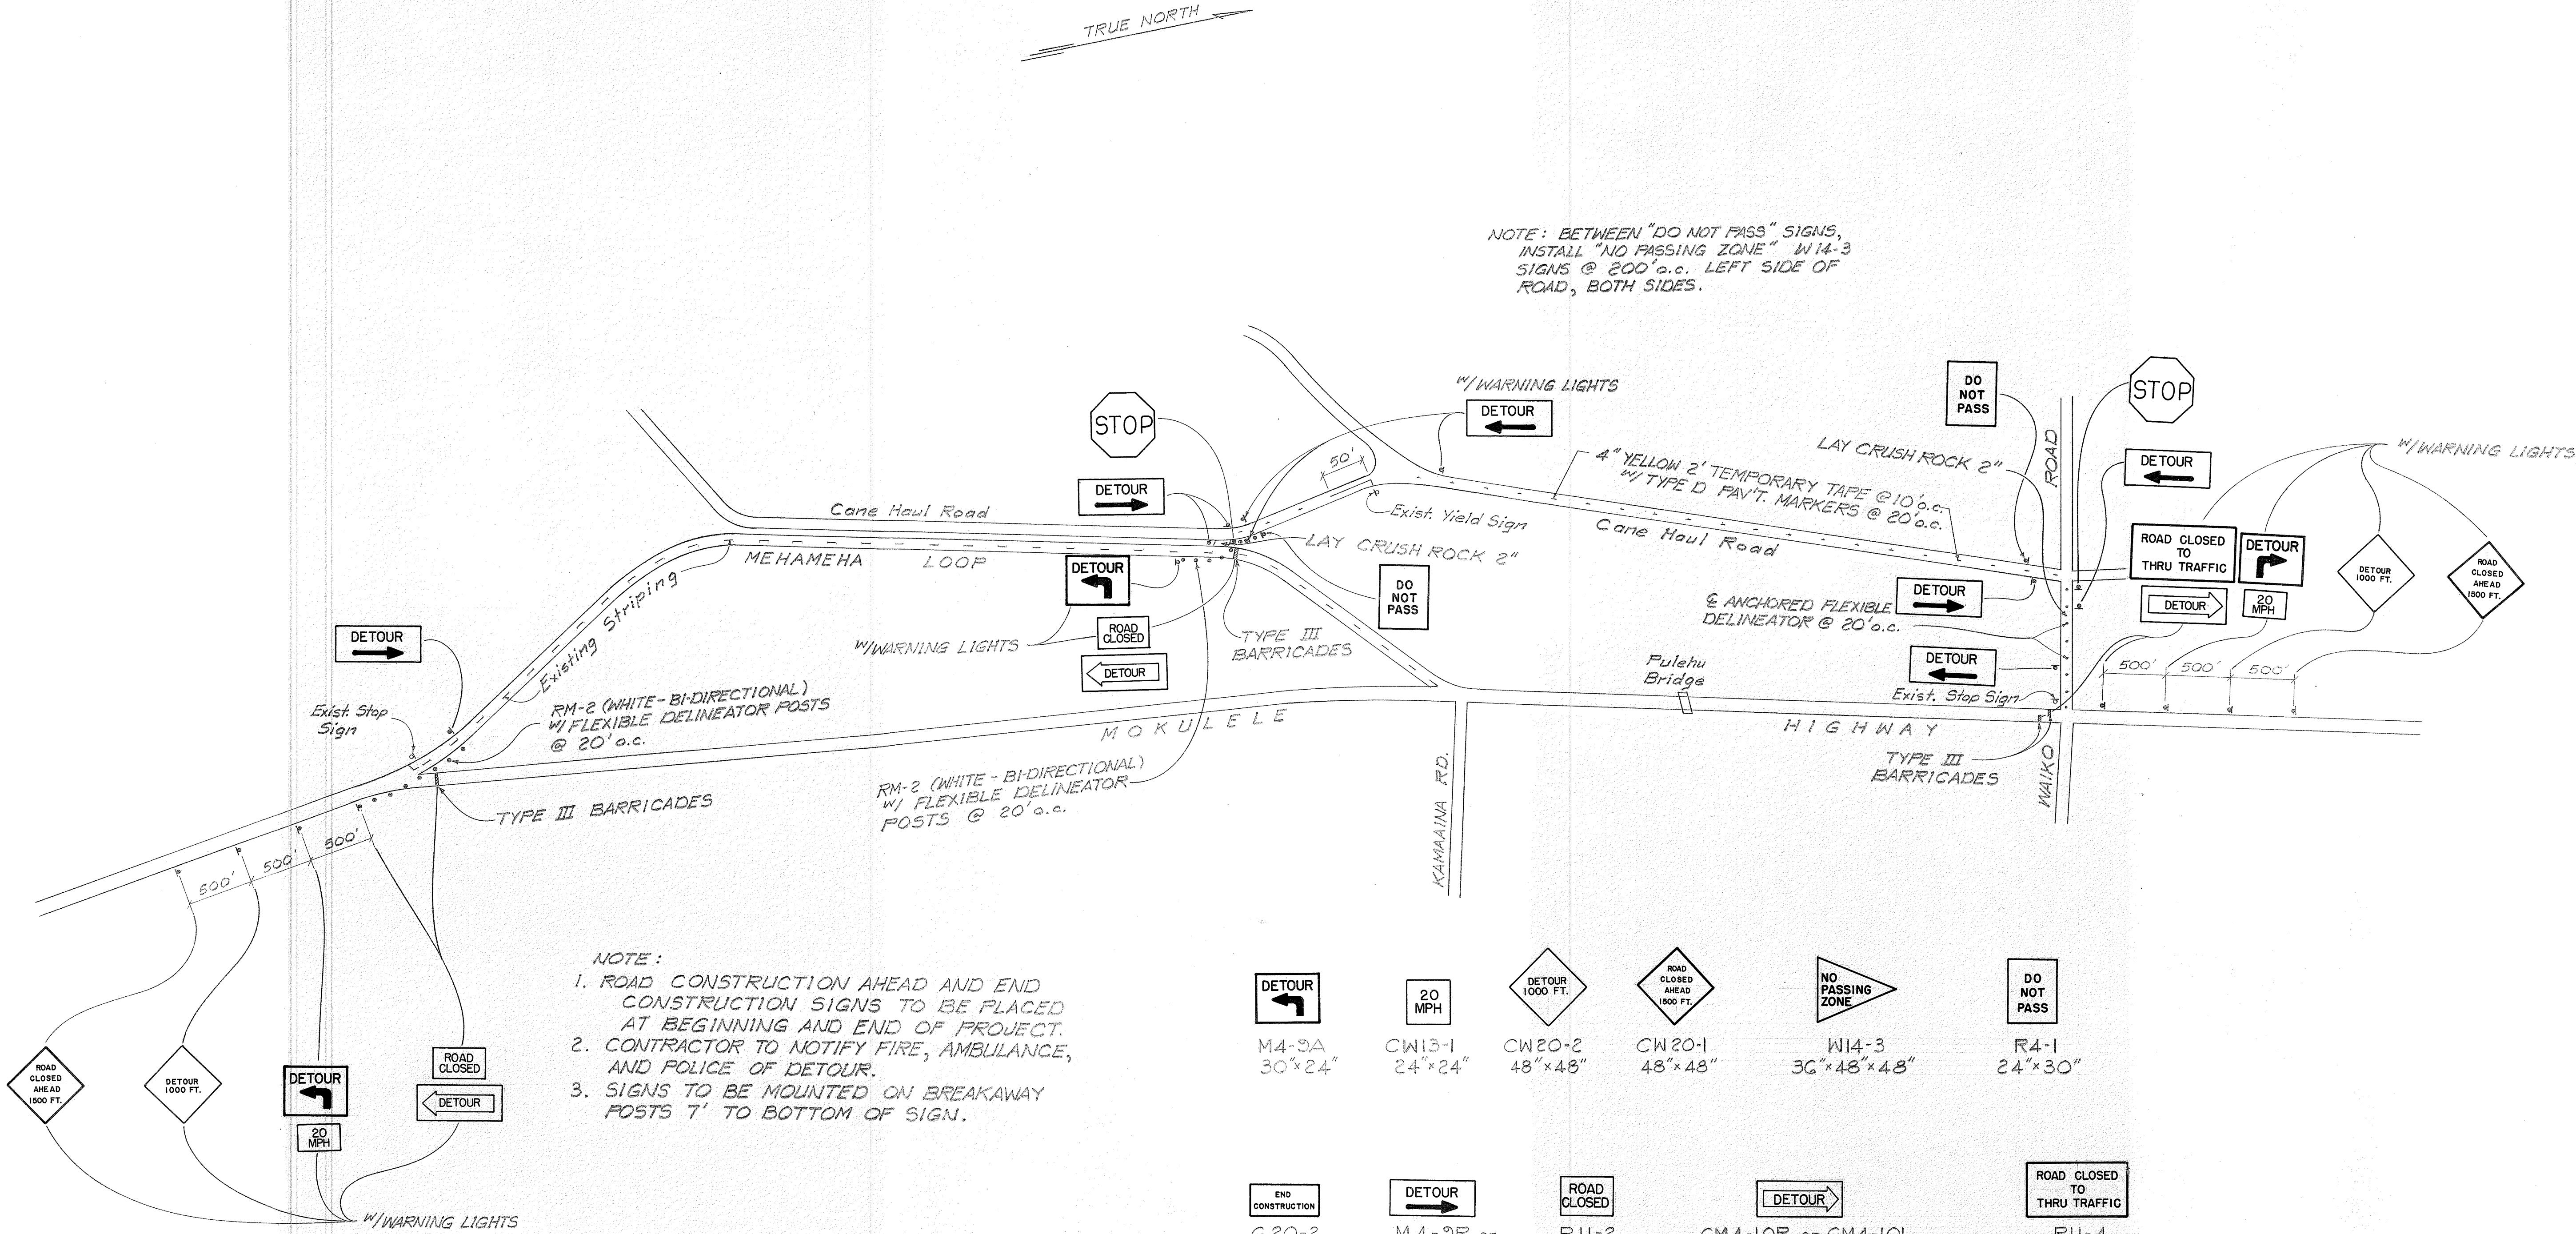
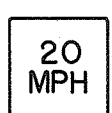


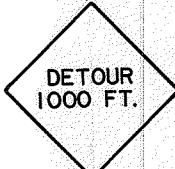
FED. ROAD DIST. NO.	STATE	FED. AID PROJ. NO.	FISCAL YEAR	SHEET NO.	TOTAL SHEETS
HAWAII	HAW.	RS-0311 (1)	1984	7	14



- NOTE :
1. ROAD CONSTRUCTION AHEAD AND END CONSTRUCTION SIGNS TO BE PLACED AT BEGINNING AND END OF PROJECT.
 2. CONTRACTOR TO NOTIFY FIRE, AMBULANCE, AND POLICE OF DETOUR.
 3. SIGNS TO BE MOUNTED ON BREAKAWAY POSTS 7' TO BOTTOM OF SIGN.


M4-9A
30"x24"

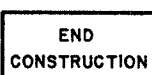

CW13-1
24"x24"


CW20-2
48"x48"


CW20-1
48"x48"

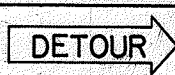

W14-3
36"x48"x48"

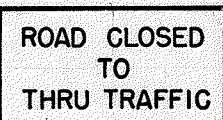

R4-1
24"x30"


G20-2
60"x24"


M4-9R or
M4-9L
30"x24"


R11-2
48"x30"


CM4-10R or CM4-10L
48"x18"


R11-4
60"x30"

WARNING LIGHTS SHALL BE AS
RECOMMENDED IN MUTCD.

PULEHU BRIDGE DETOUR

NOT TO SCALE