


FED. ROAD DIST. NO.	STATE	FED. AID PROJ. NO.	FISCAL YEAR	SHEET NO.	TOTAL SHEETS
HAWAII	HAW.	RS-0311(1)	1984	3	14

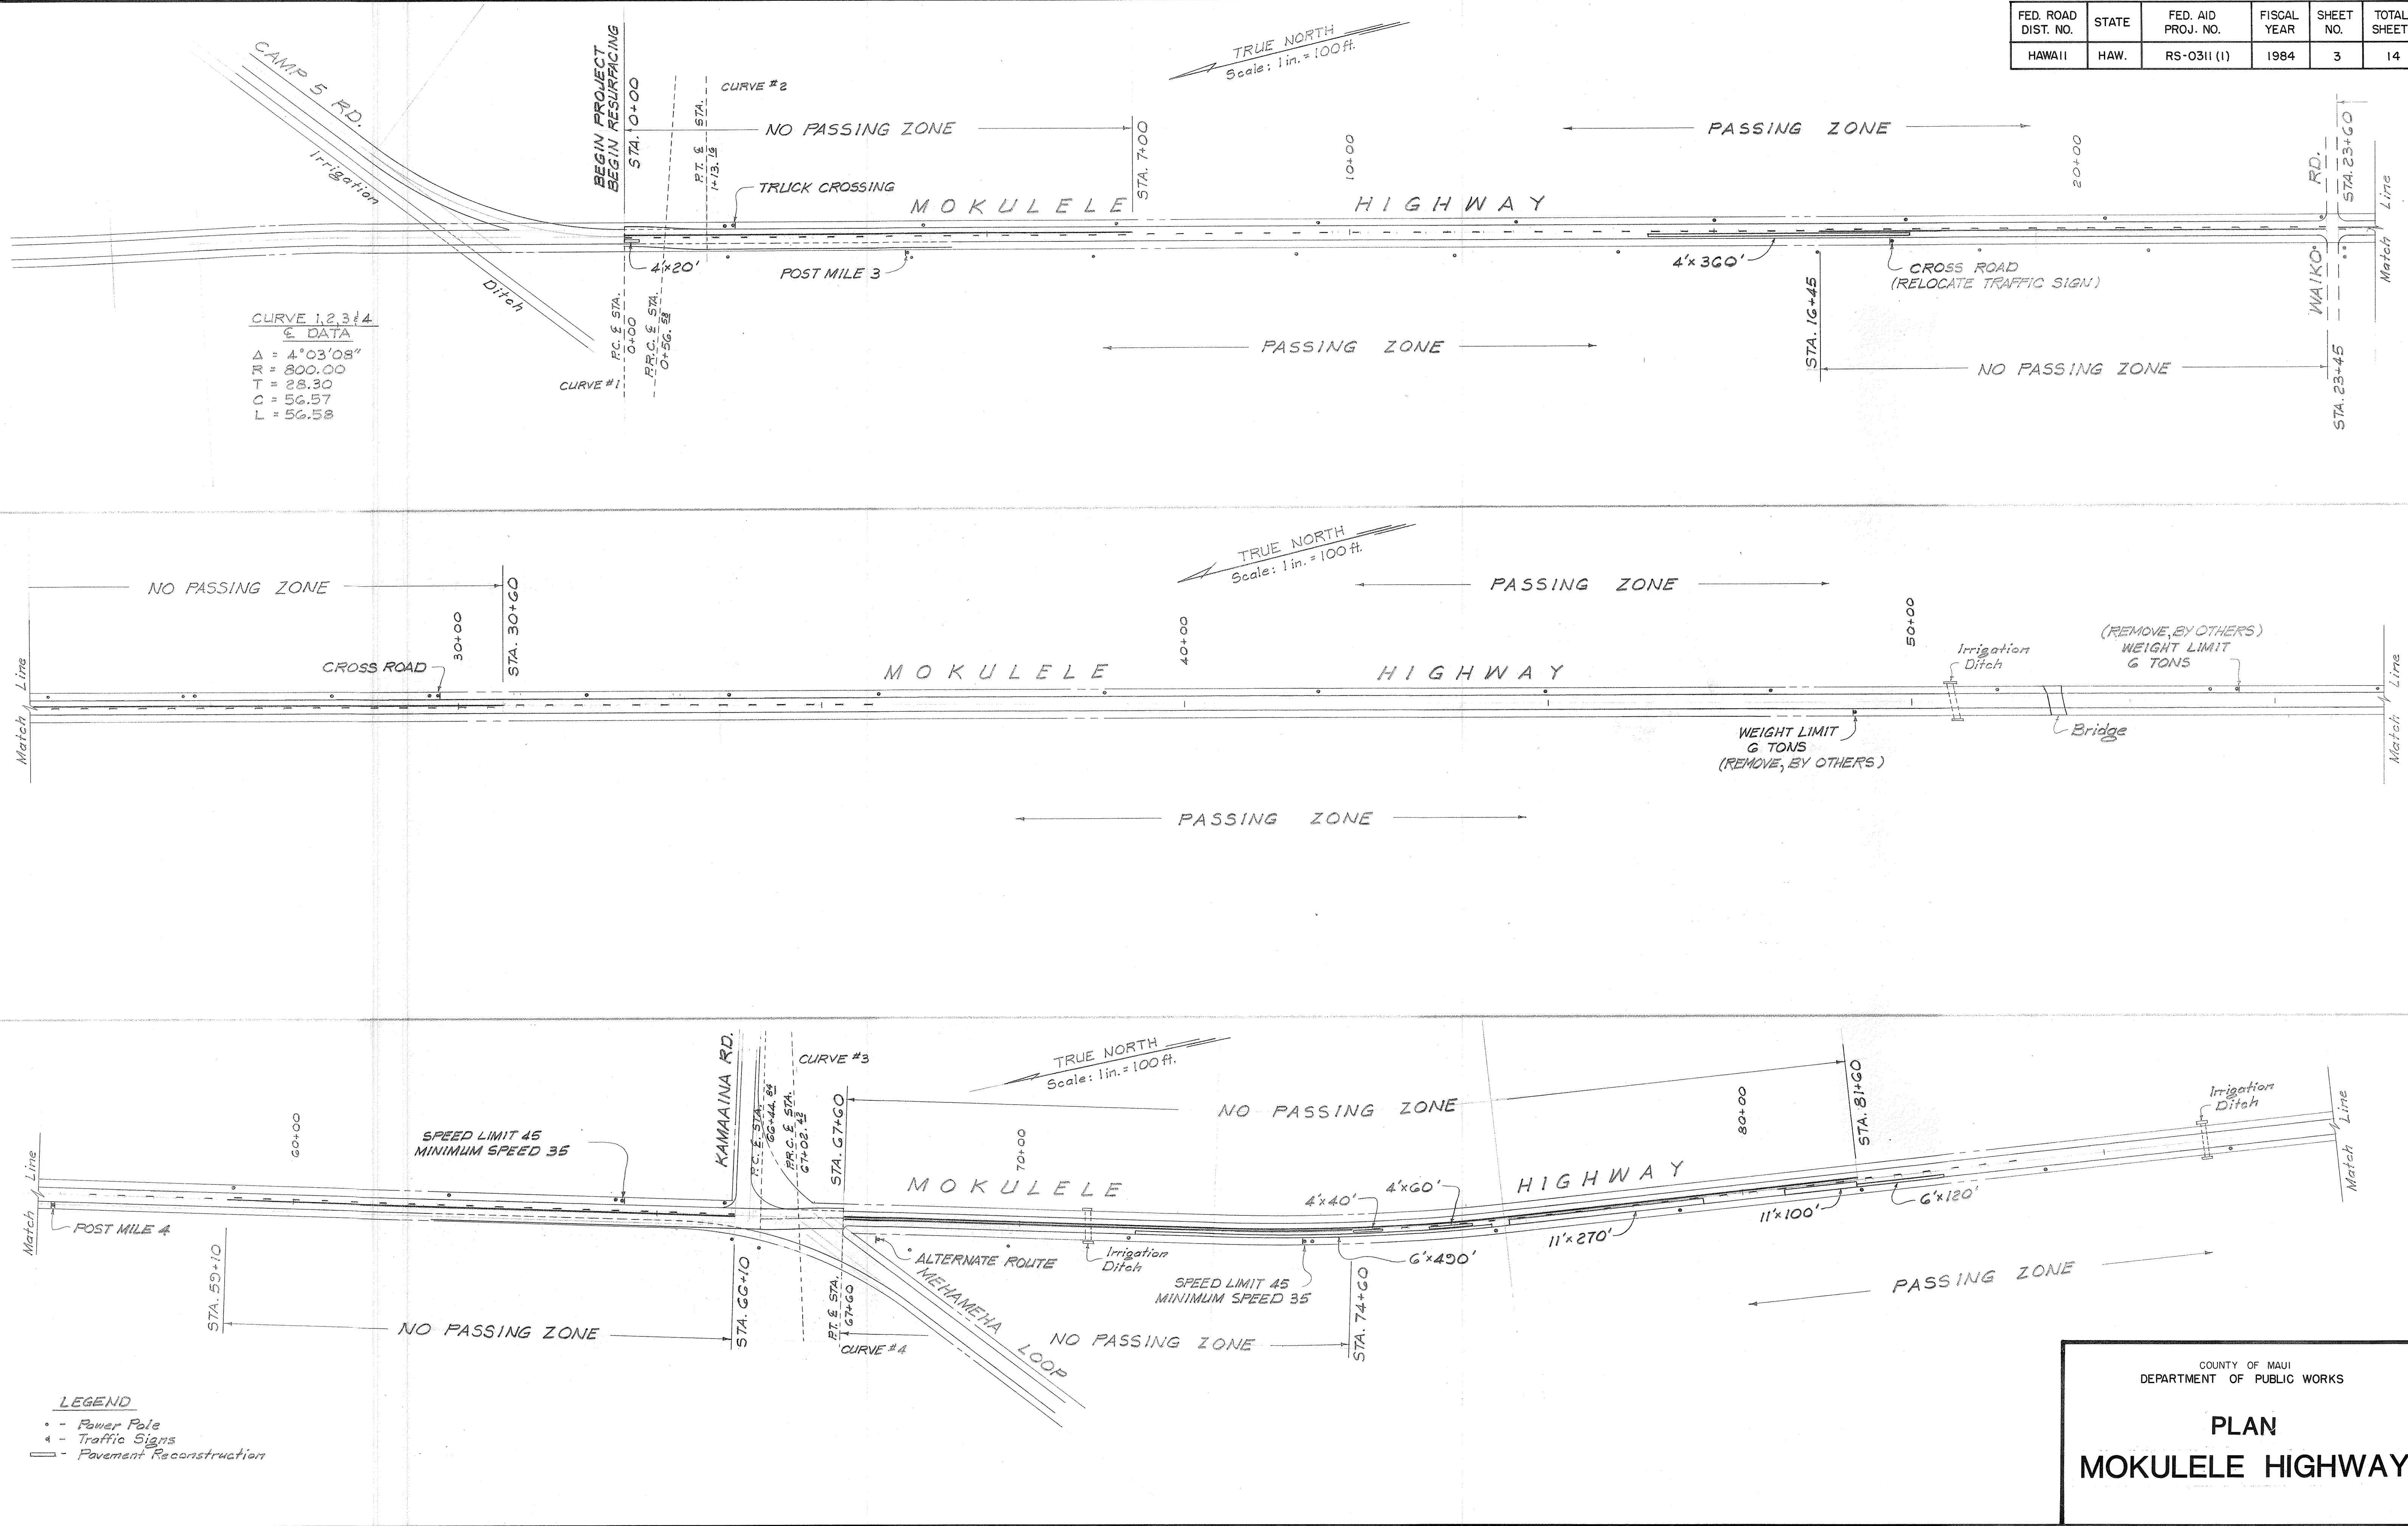

CURVE 1,2,3 & 4
E DATA
Δ = 4°03'08"
R = 800.00
T = 28.30
C = 56.57
L = 56.58

- LEGEND
- - - Power Pole
 - - - Traffic Signs
 - ▬▬▬ Pavement Reconstruction

COUNTY OF MAUI
DEPARTMENT OF PUBLIC WORKS

PLAN
MOKULELE HIGHWAY

FED. ROAD DIST. NO.	STATE	FED. AID PROJ. NO.	FISCAL YEAR	SHEET NO.	TOTAL SHEETS
HAWAII	HAW.	RS-0311 (1)	1984	4	14

