


FED. ROAD DIST. NO.	STATE	FED. AID PROJ. NO.	FISCAL YEAR	SHEET NO.	TOTAL SHEETS
			1956	3	3

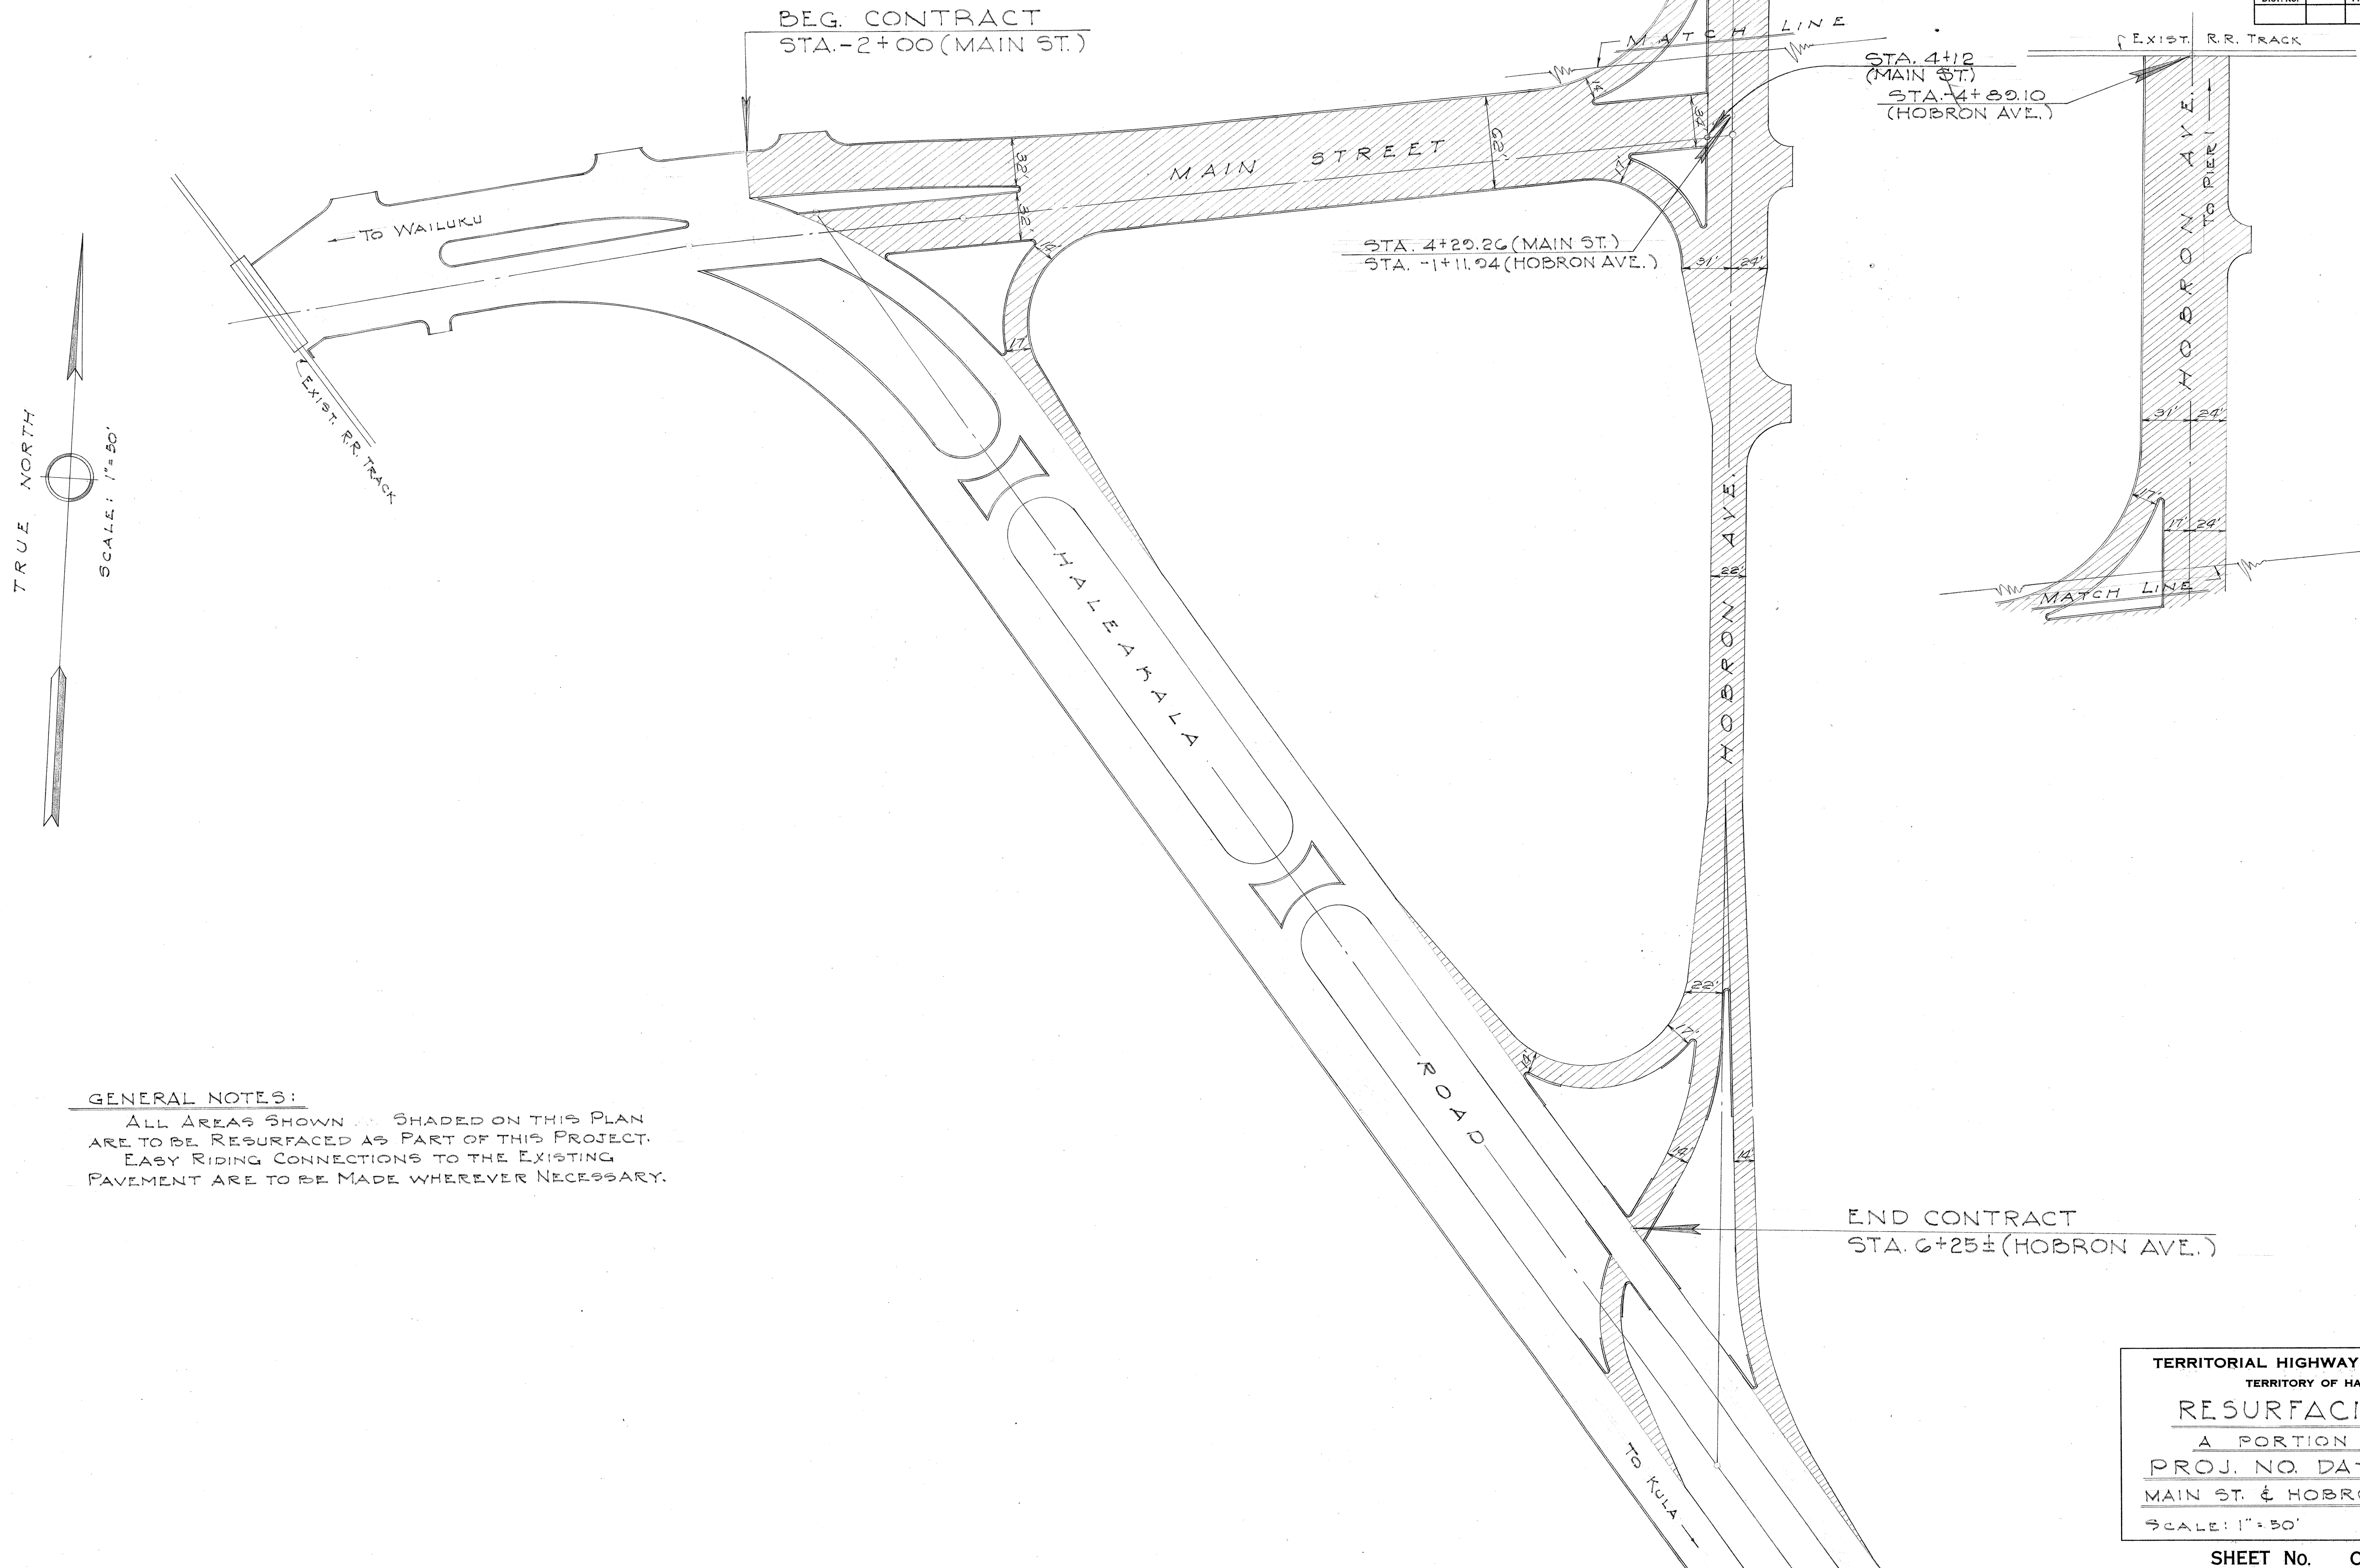

GENERAL NOTES:

ALL AREAS SHOWN AS SHADED ON THIS PLAN ARE TO BE RESURFACED AS PART OF THIS PROJECT. EASY RIDING CONNECTIONS TO THE EXISTING PAVEMENT ARE TO BE MADE WHEREVER NECESSARY.

END CONTRACT
STA. 6+25± (HOBRON AVE.)

TERRITORIAL HIGHWAY DEPARTMENT
TERRITORY OF HAWAII
RESURFACING
A PORTION OF
PROJ. NO. DA-NC 8(1)
MAIN ST. & HOBRON AVE.
SCALE: 1"=50' APRIL 1955

SHEET No. OF SHEETS

5769.3

ORIGINAL PLAN	NO.
SURVEY PLOTTED BY	DATE
DESIGNED BY	
DRAWN BY	
QUANTITIES CHECKED BY	
CHECKED BY	