


Beg. of Proj. No LT-M-01-78M  
 Sta. 255+12 =  
 Proj. No F-30(3)  
 Sta. 255+12


FED. ROAD DIST. NO.	STATE	PROJ. NO.	FISCAL YEAR	SHEET NO.	TOTAL SHEETS
HAWAII	HAW.	LT-M-01-78M	1978	3	5

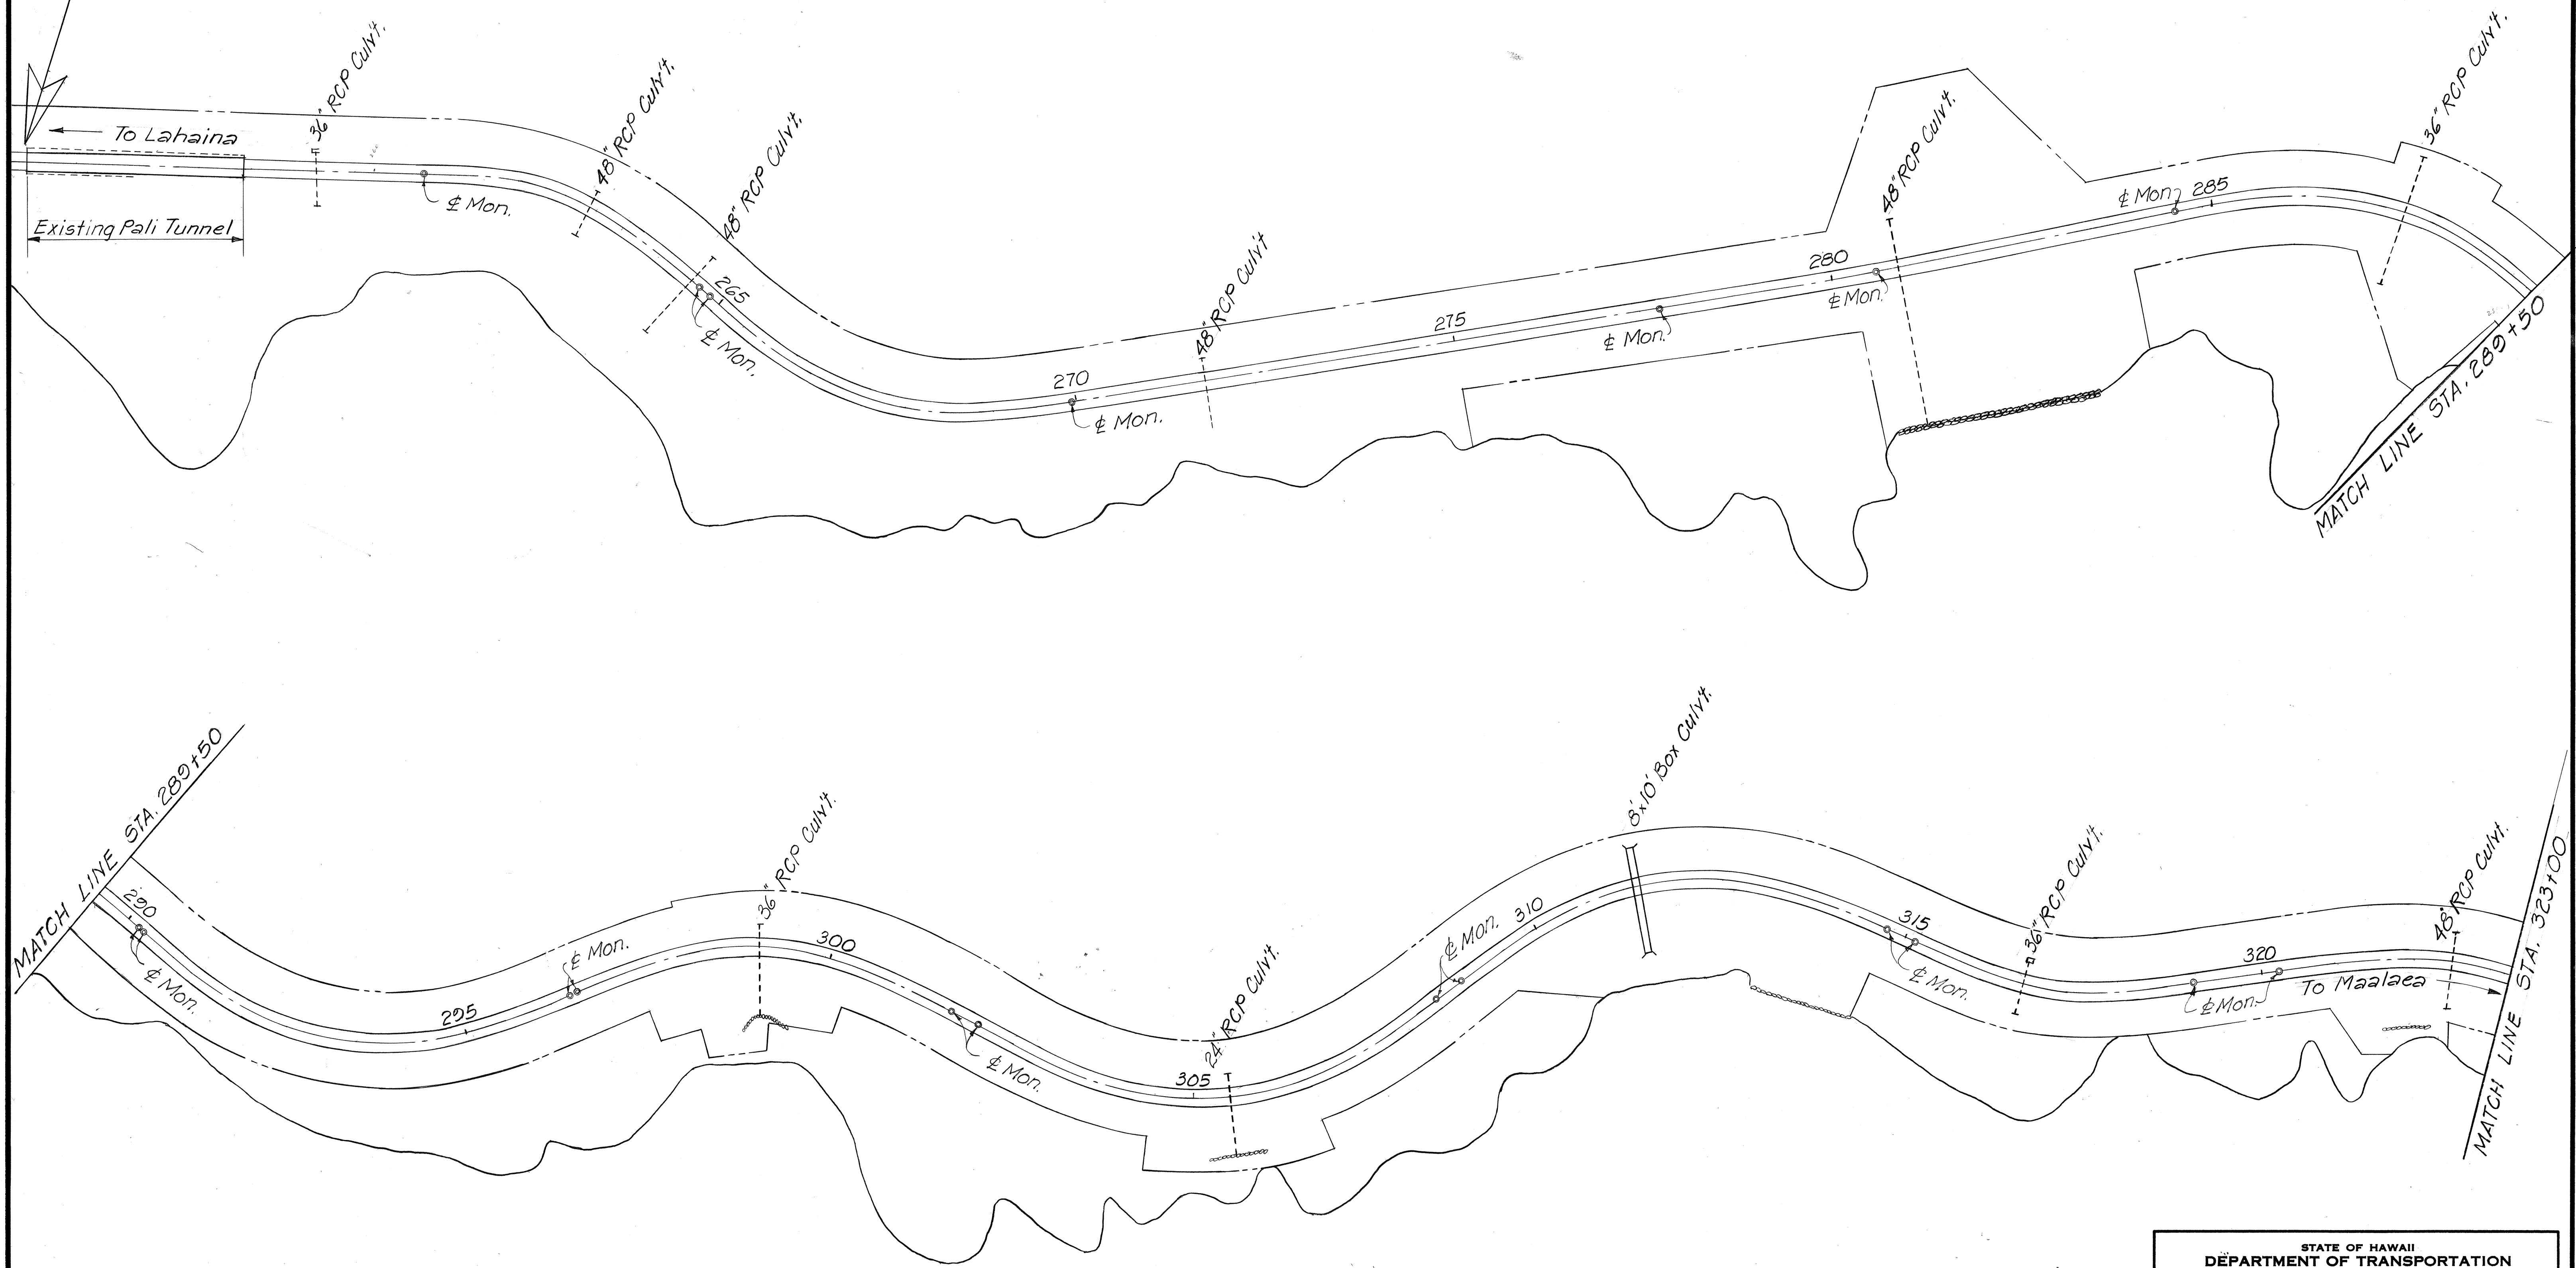

ORIGINAL PLAN	DATE
SURVEY PLOTTED BY	"
DRAWN BY	"
DESIGNED BY	"
QUANTITIES BY	"
CHECKED BY	"
No.	"

STATE OF HAWAII  
 DEPARTMENT OF TRANSPORTATION  
 HIGHWAYS DIVISION  
**RESURFACING PLAN**  
 HONOAPIILANI HIGHWAY (FAP30)  
 (PALI TUNNEL TOWARDS MAALAEA)  
 PROJECT NO. LT-M-01-78M  
 SCALE: AS NOTED      SEPT., 1977  
 SHEET No. 1 OF 2 SHEETS

FED. ROAD DIST. NO.	STATE	PROJ. NO.	FISCAL YEAR	SHEET NO.	TOTAL SHEETS
HAWAII	HAW.	LT-M-01-78M	1978	4	5

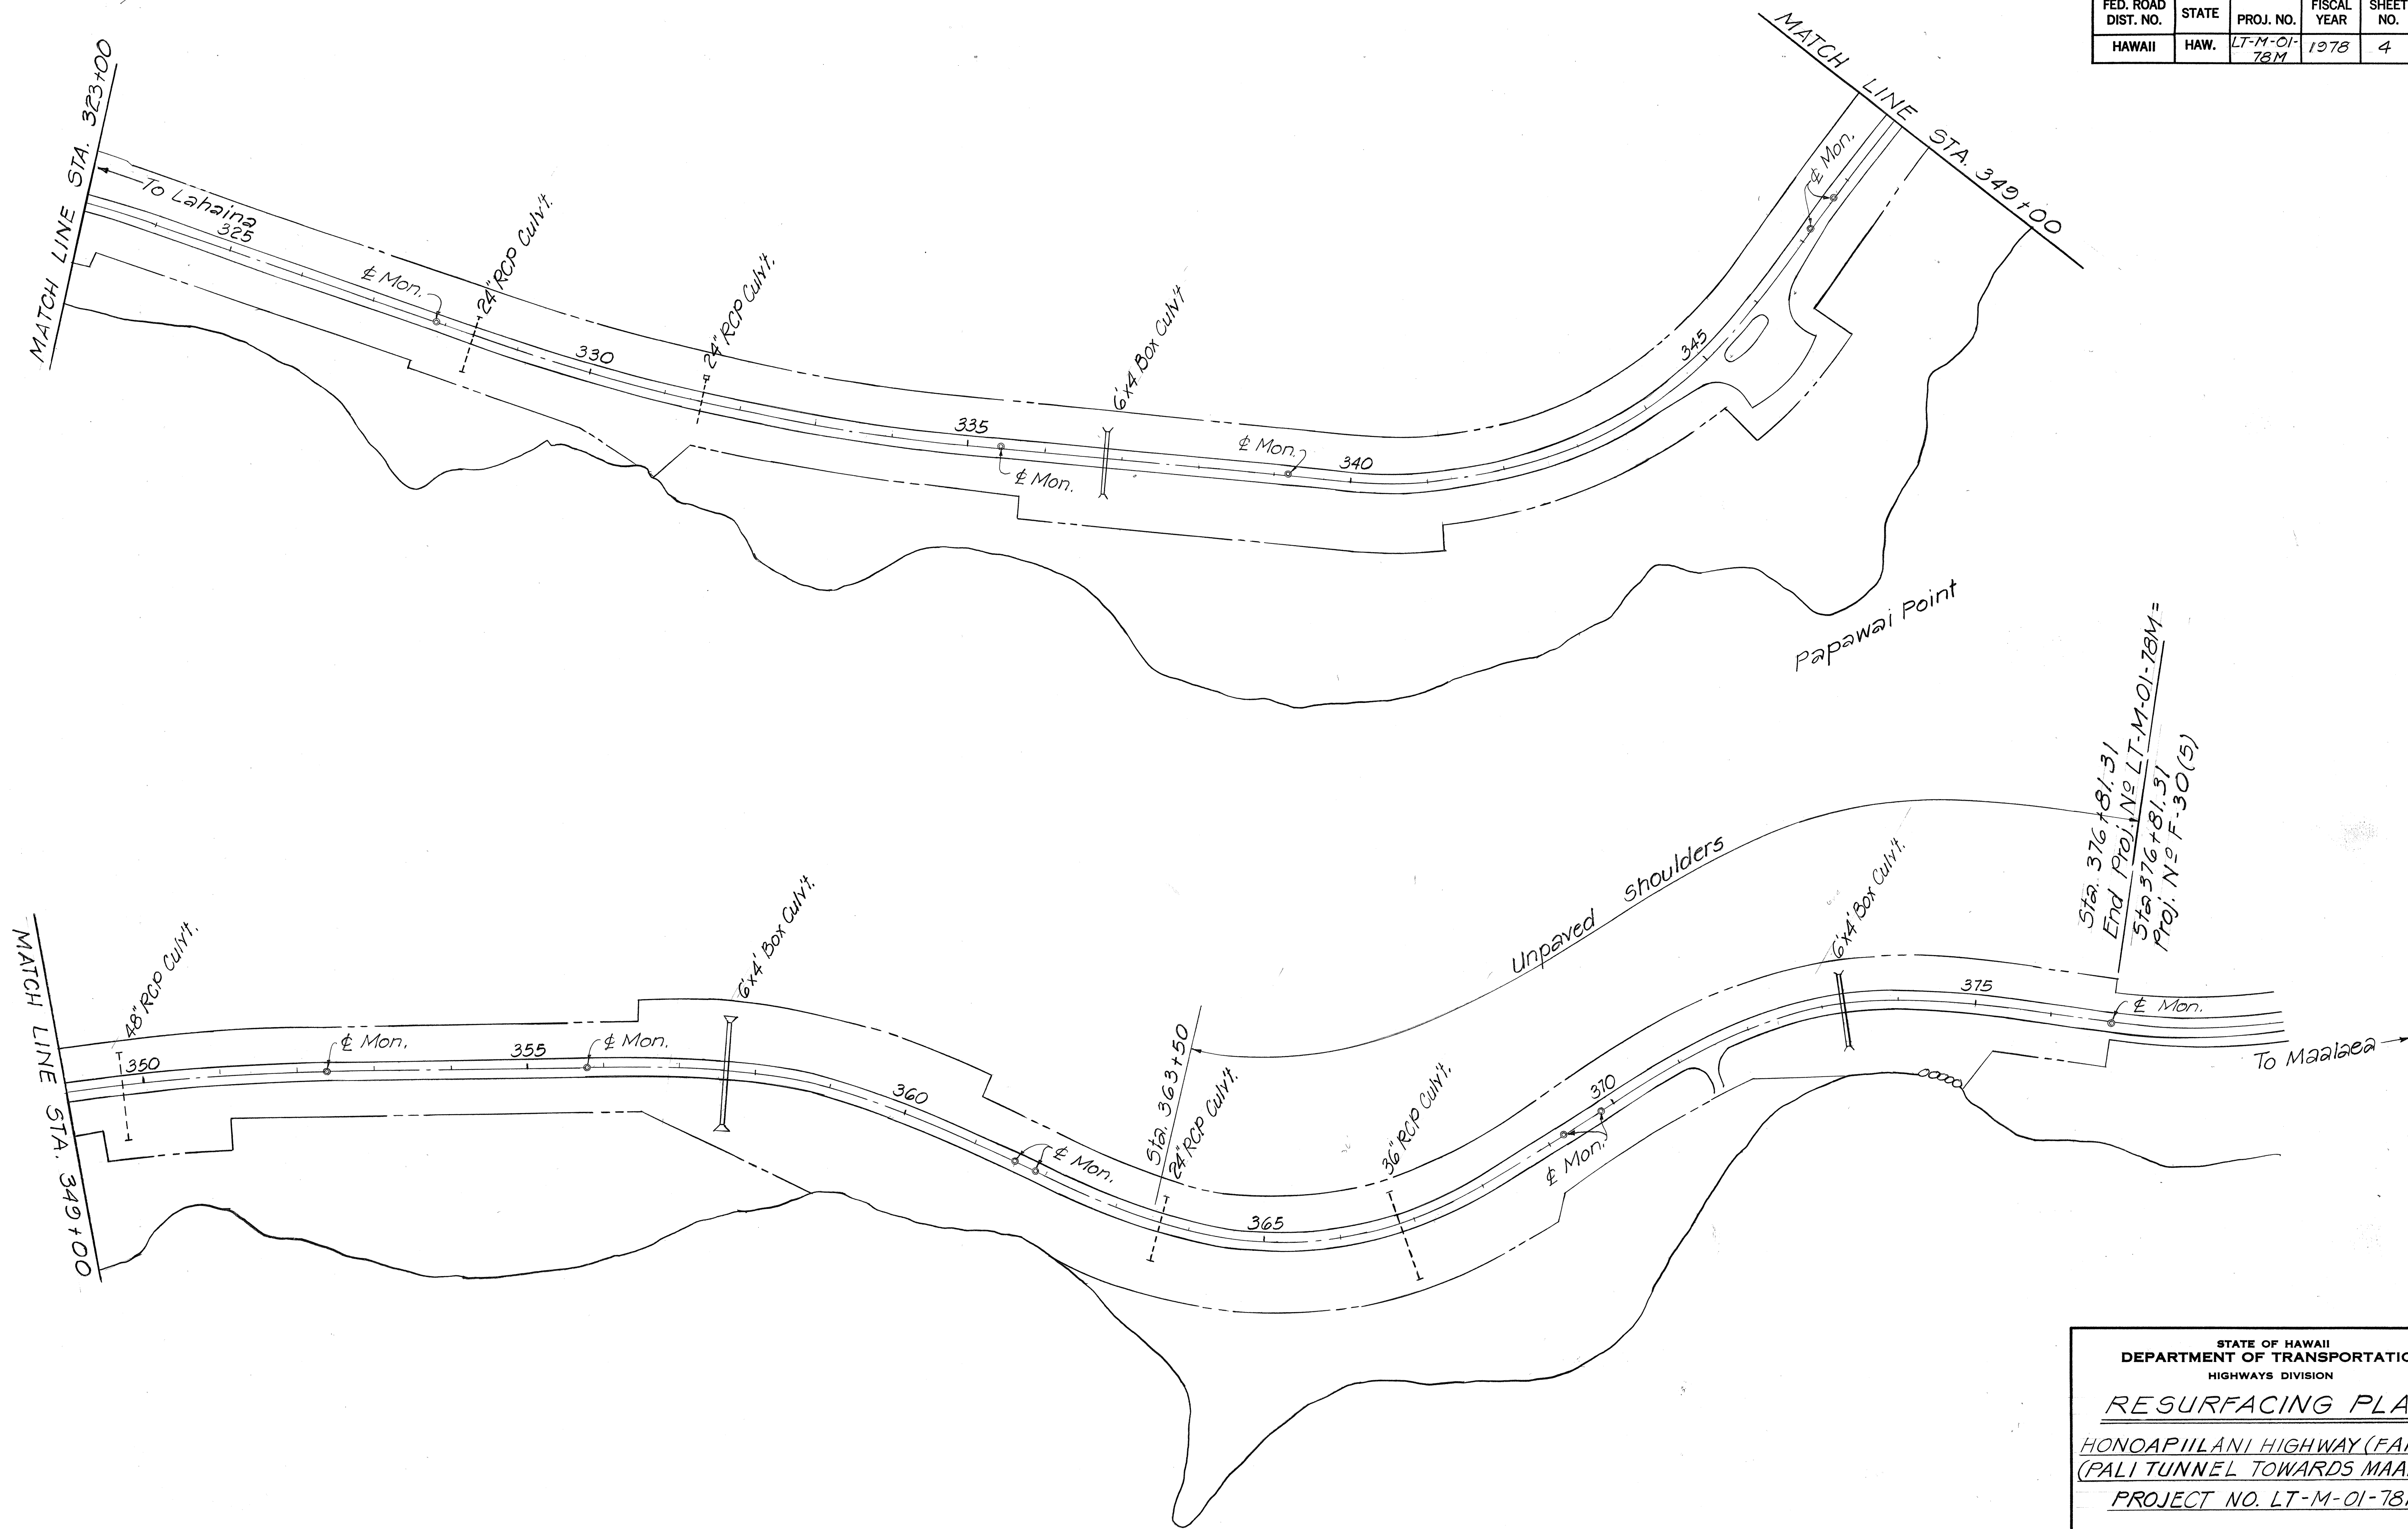

Sta. 376+81.31  
 End Proj. No. LT-M-01-78M =  
 Sta. 376+81.31  
 Proj. No. F-30(5)

ORIGINAL PLAN	SURVEY PLOTTED BY	DATE
NOTE BOOK	DRAWN BY	" "
	DESIGNED BY	" "
	QUANTITIES BY	" "
	CHECKED BY	" "
No.		

STATE OF HAWAII  
 DEPARTMENT OF TRANSPORTATION  
 HIGHWAYS DIVISION

**RESURFACING PLAN**

HONOAPIILANI HIGHWAY (FAP.30)  
 (PALI TUNNEL TOWARDS MAALAEA)

PROJECT NO. LT-M-01-78M

SCALE : AS NOTED      SEPT., 1977

SHEET NO. 2 OF 2 SHEETS