



FED. ROAD DIST. NO.	STATE	PROJ. NO.	FISCAL YEAR	SHEET NO.	TOTAL SHEETS
HAWAII	HAW.	340CD-01-02M	2002	6	33

True North
Scale: 1"=40'

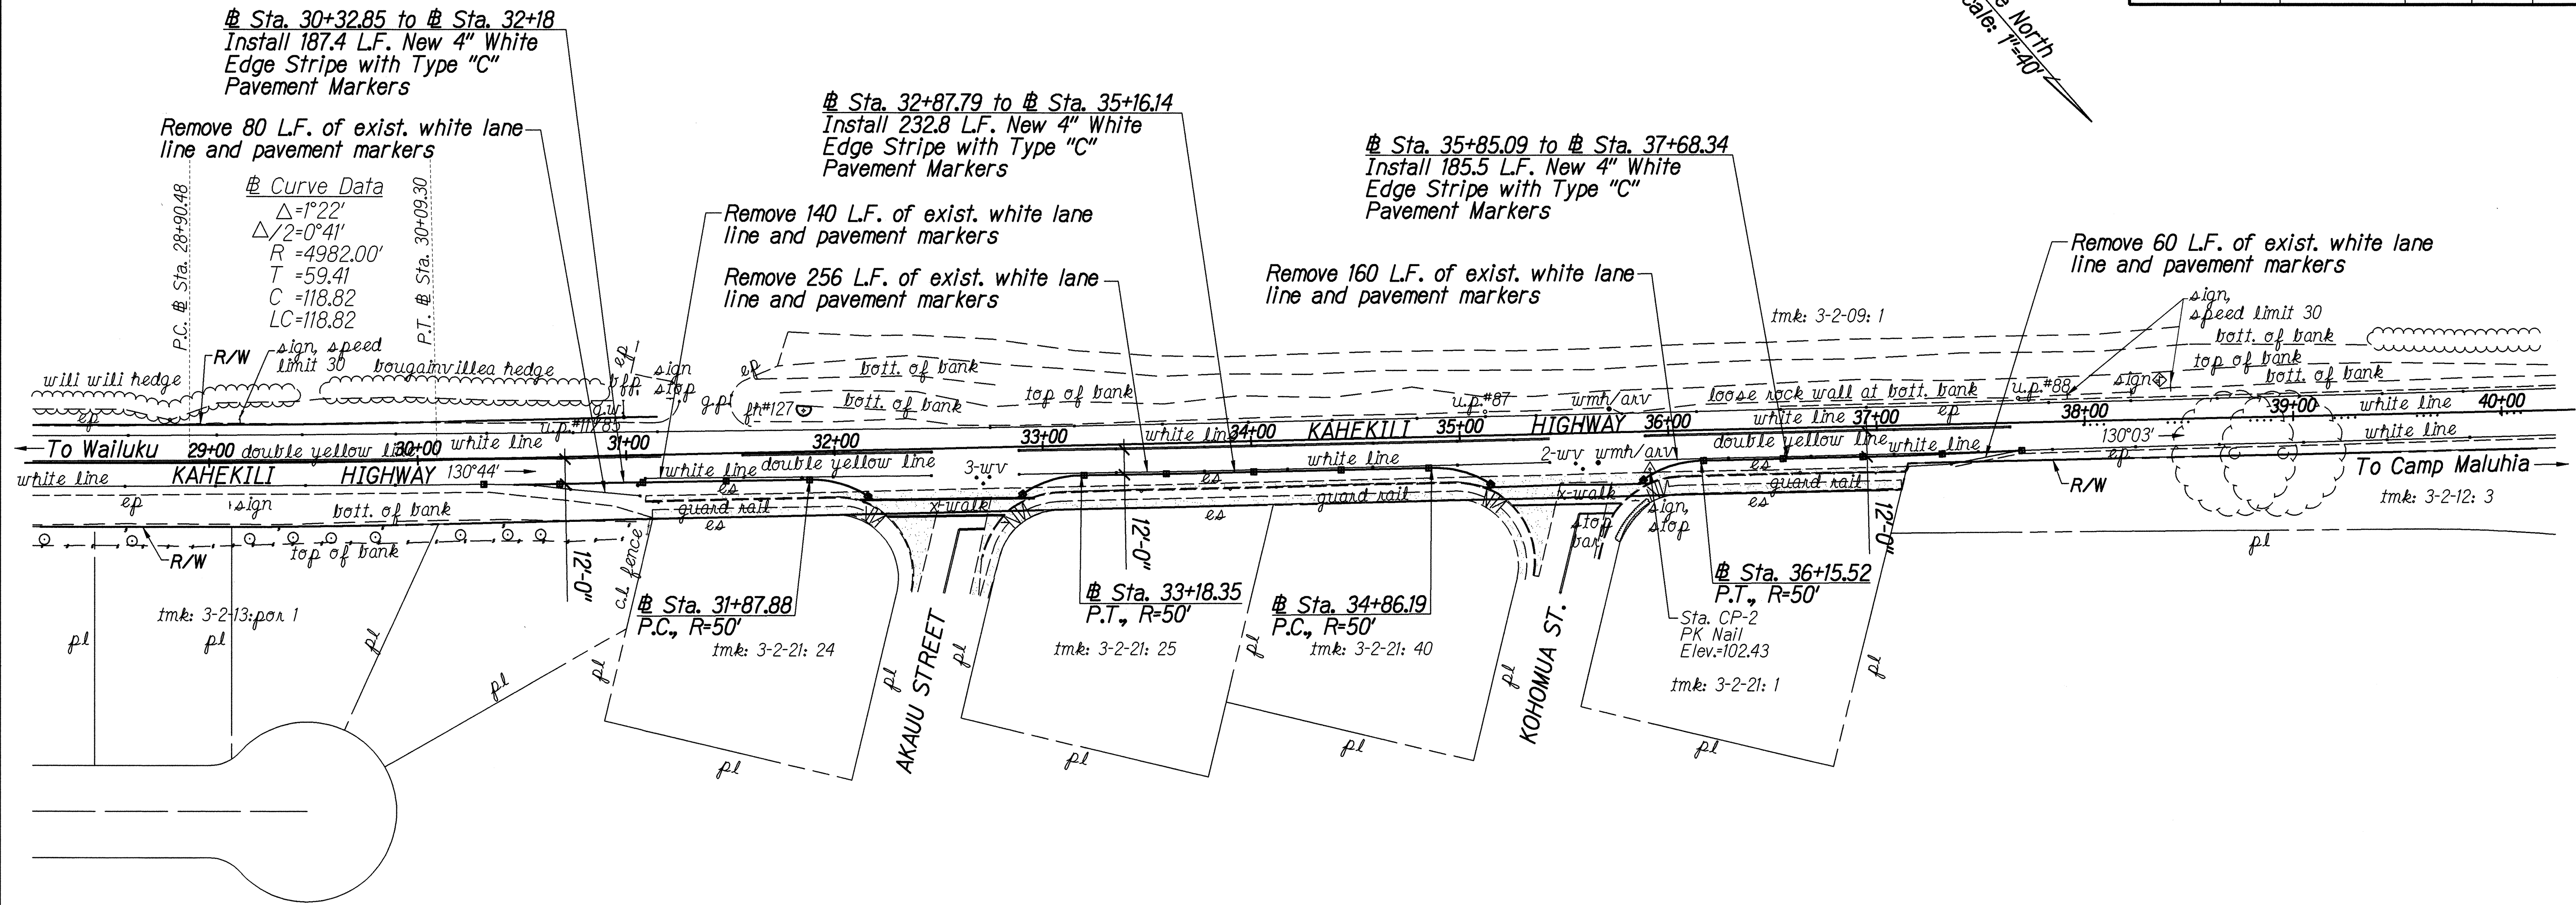

INTERSECTION RESTRIPING # STA. 30+00 TO # STA. 38+00 SCALE: 1"=40'

SURVEY PLOTTED BY	DATE
DRAWN BY	
DESIGNED BY	
QUANTITIES BY	
CHECKED BY	

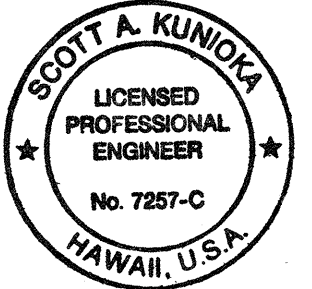

THIS WORK WAS PREPARED BY ME
 OR UNDER MY SUPERVISION
 Scott A. Kuno
 SHIMABUKURO, ENDO & YOSHIZAKI, INC.
 1126 12TH Avenue
 Honolulu, Hawaii 96816

STATE OF HAWAII
 DEPARTMENT OF TRANSPORTATION
 HIGHWAYS DIVISION

INTERSECTION RESTRIPING

STA. 30+00 TO # STA. 38+00

Kahekili Hwy. Repairs and Maintenance
 Waielu Beach Road to Camp Maluhia
 Project No. 340CD-01-02M

Scale: As Shown Date: March 21, 2002

SHEET No. 1 OF 1 SHEETS