## NOTES FOR CONSTRUCTION WITHIN STATE RIGHT-OF-WAY

- 1. The Contractor shall obtain Permit to Perform Work upon State Highways from the Maui District Engineer, State Highways, at 650 Palapala Drive, prior to commencement of work within the State's highway right-of-way.
- 2. Removal, construction and restoration of all existing highway facilities within the State's right-of-way, including the legal relations and responsibility to the public, shall be in accordance with the current Hawaii Standard Specifications for Road and Bridge Construction, and the Specifications for Installation of Miscellaneous Improvements within State Highways, of the State Highways Division.
- 3. Work may not be performed between the peak hours of 6:30 a.m. to 8:30 a.m. and from 3:00 p.m. to 5:00 p.m., Monday through Friday, except State holidays, unless when otherwise approved in writing by the District Engineer.
- 4. During work hours, only one lane of traffic shall be closed, unless otherwise approved in writing by the District Engineer. All lane closures must be approved by HDOT fifteen (15) working days in advance. All lane closures and detours shall require advisory signs and an advertisement per section 645.03 of the Standard Specifications.
- 5. At certain locations, "NO LANE CLOSURE" will be allowed during the "Back To School Jam", Thanksgiving weekend, Christmas/New Year Period and at other times as directed by the Highways Division.
- 6. The Contractor shall provide, install, and maintain all necessary signs, lights flares, barricades, markers, cones, and other protective facilities, and shall take all necessary precautions for the protection, convenience, and safety of public traffic. All such protective facilities and precautions to be taken shall conform with the "Administrative Rules of Hawaii Governing the Use of Traffic Control Devices at Work Sites on or Adjacent to Public Streets and Highways", adopted by the Director of Transportation, and the "U.S. Federal Highway Administration MUTCD Manual on Uniform Traffic Control Devices, Part VI Temporary Traffic Control, 2009 Edition",
- 7. No material and/or equipment shall be stockpiled or otherwise stored within the highway right-of-way, except at locations designated in writing and approved by the District Engineer.
- 8. The Contractor shall exercise care to minimize damages to existing highway improvements. All damages shall be repaired by the Contractor, at his expense, to the satisfaction of the District Engineer.
- 9. All regulatory, guide, and construction signs and barricades shall have a high-intensity Type III or IV retroreflective background.
- 10. The Contractor shall inform the State Highway's Permit Office (873-3535) by noon Wednesday, one week prior to closing any lanes.
- 11. Driveways shall be kept open unless the owners of the properties using these rights-of-way are otherwise provided for satisfactorily.
- 12. Where pedestrian walkways exist they shall be maintained in a safe and passable conditions, or other facilities for pedestrians shall be provided. Passages between walkways at intersections shall likewise be provided. All walkways shall conform to ADA requirements.
- 13. The Contractor shall exercise care when performing work in or adjacent to the State highway right-of-way. Damages to the existing facilities shall be immediately reported to the respective utility companies, and/or City or State agencies. The repair work shall be done at the Contractor's expense.
- 14. Highway lights shall be operational during construction. Should work be necessary, the contractor shall notify the State Highways' Highway Lighting Supervisor (873-3535), three (3) working days prior to commencing work.

FED. ROAD DIST. NO.	STATE	PROJ. NO.	FISCAL YEAR	SHEET NO.	TOTAL SHEETS
HAWAII	HAW.	340C-01-18M	2021	2	11

- 15. The Permit to Perform Work upon State Highways may be revoked because of default in any of the following, but not limited to, conditions:
  - a. Work performed before of after permitted hours.
  - b. Failure to maintain roadway surfaces in a smooth and safe condition.
  - c. Failure to clean up construction debris generated from project work.
  - d. Failure to provide proper traffic control.
  - e. Failure to replace damaged pavement markings and signs.
  - f. Failure to maintain highway lights and traffic signals systems.
  - g. Failure to address public complaints to the satisfaction of the District Engineer.


STATE OF HAWAII
DEPARTMENT OF TRANSPORTATION
HIGHWAYS DIVISION

GENERAL NOTES

KAHEKILI HIGHWAY
WAIHEE RIVER FLOOD REPAIRS
AT WAIHEE BRIDGE
Project No. 340C-01-18M

Date: March, 2020

SHEET No. 1 OF 1

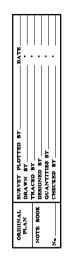

SHEETS