
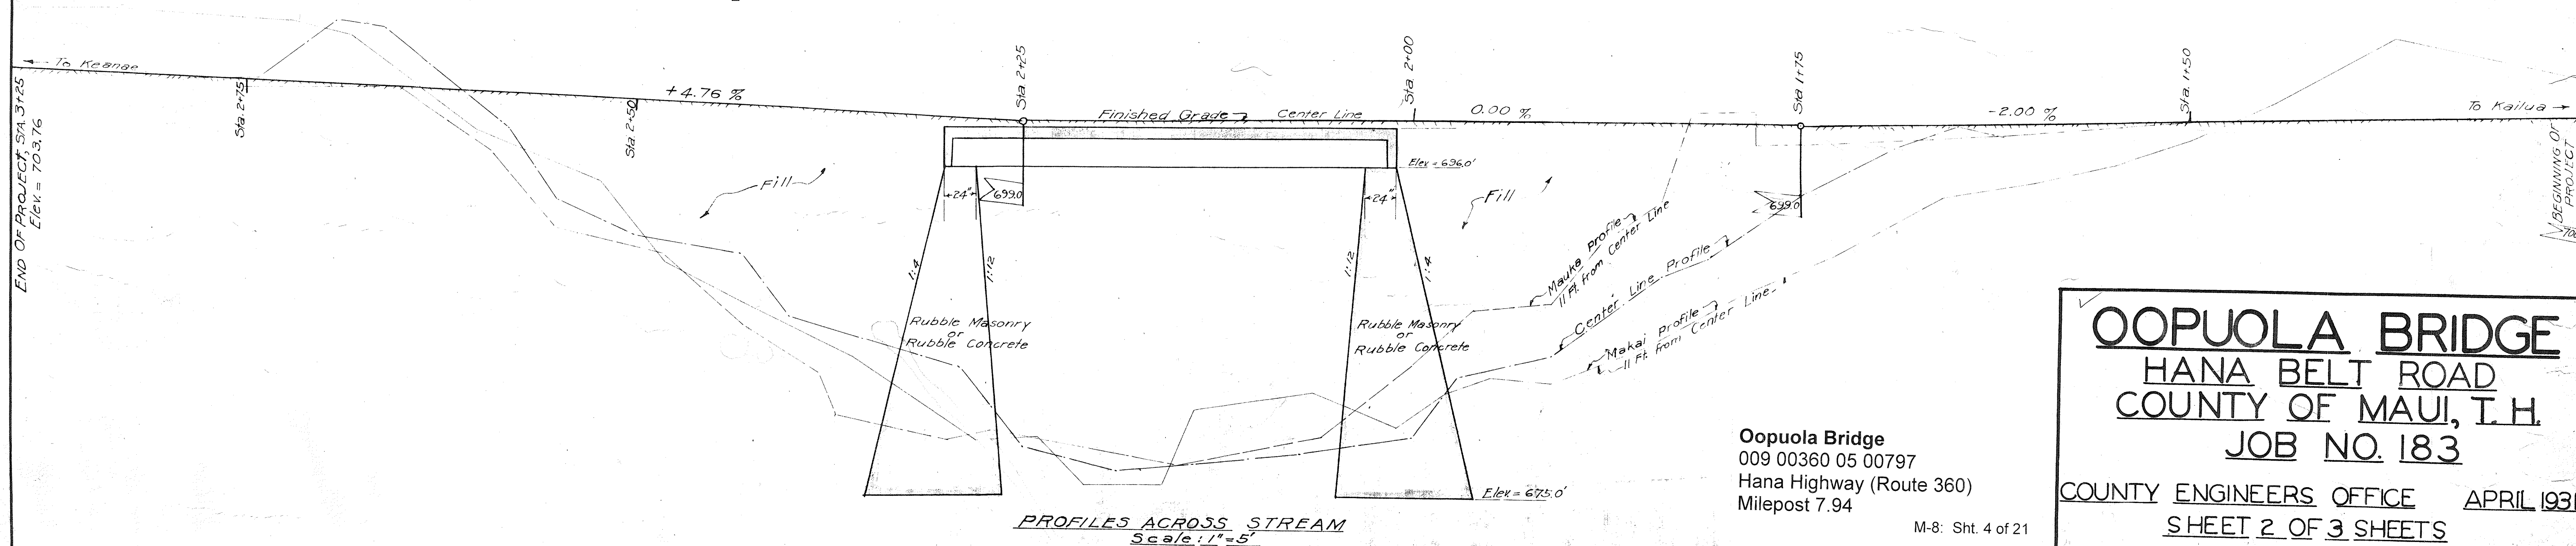
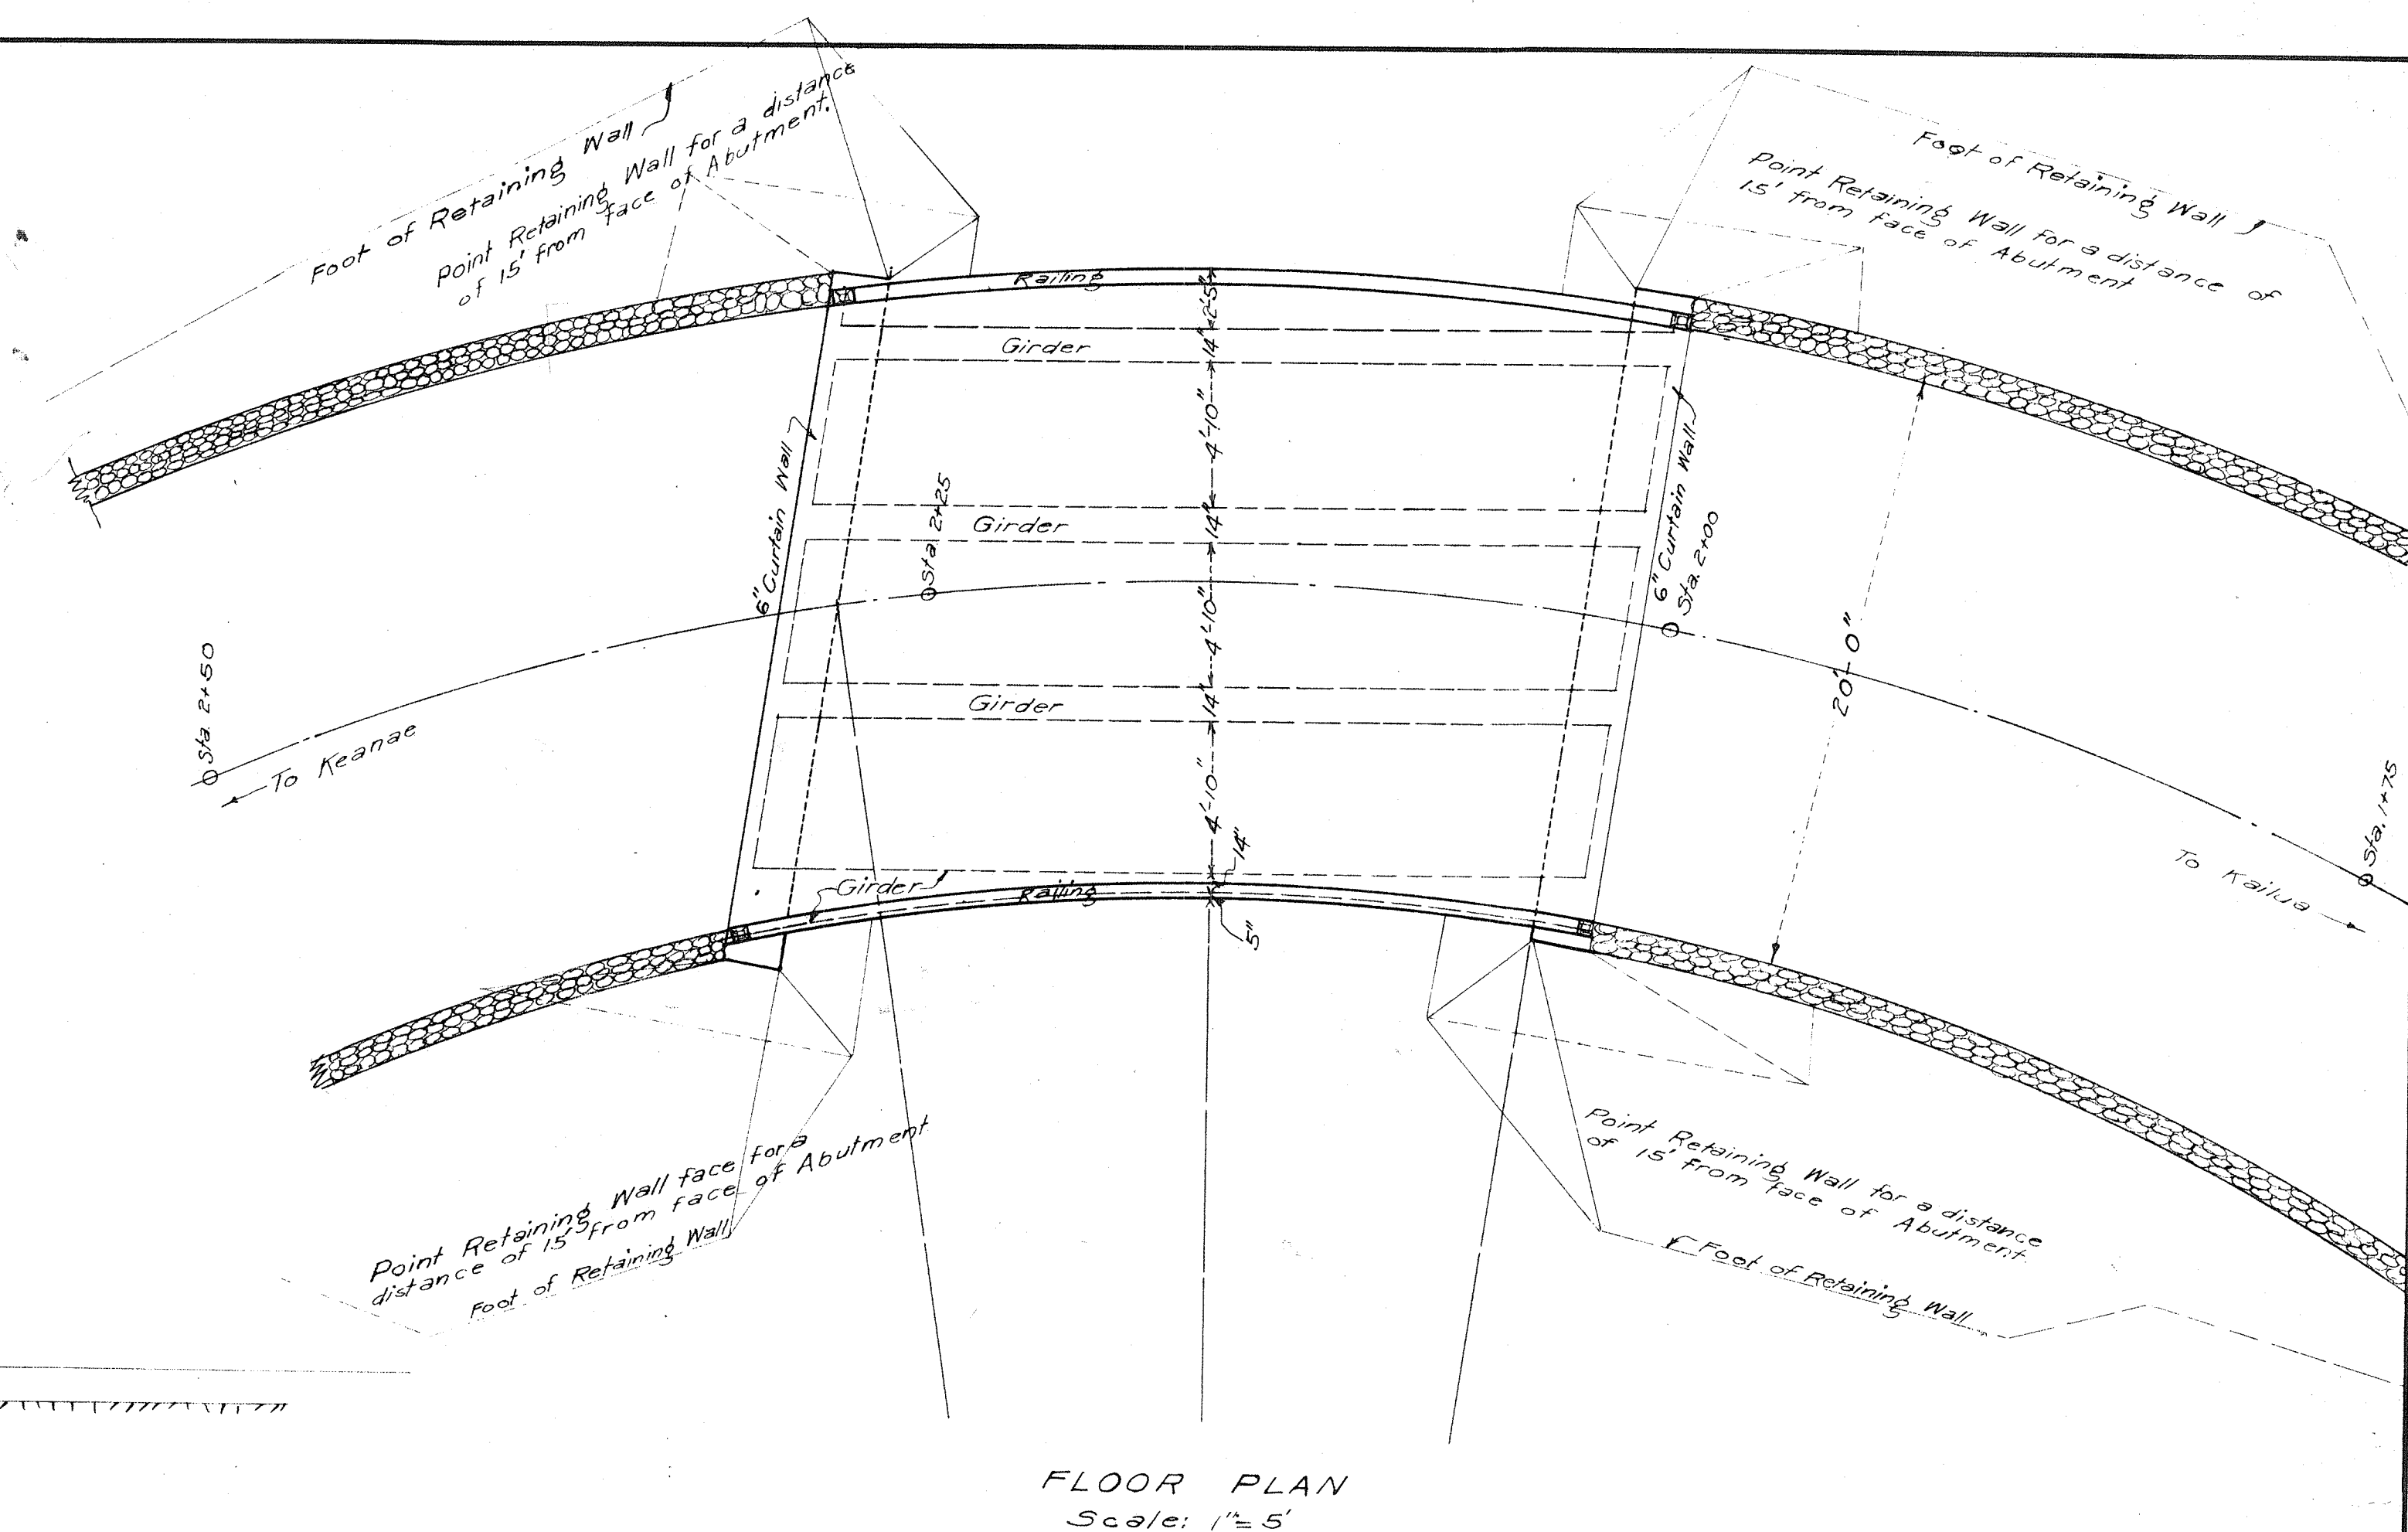


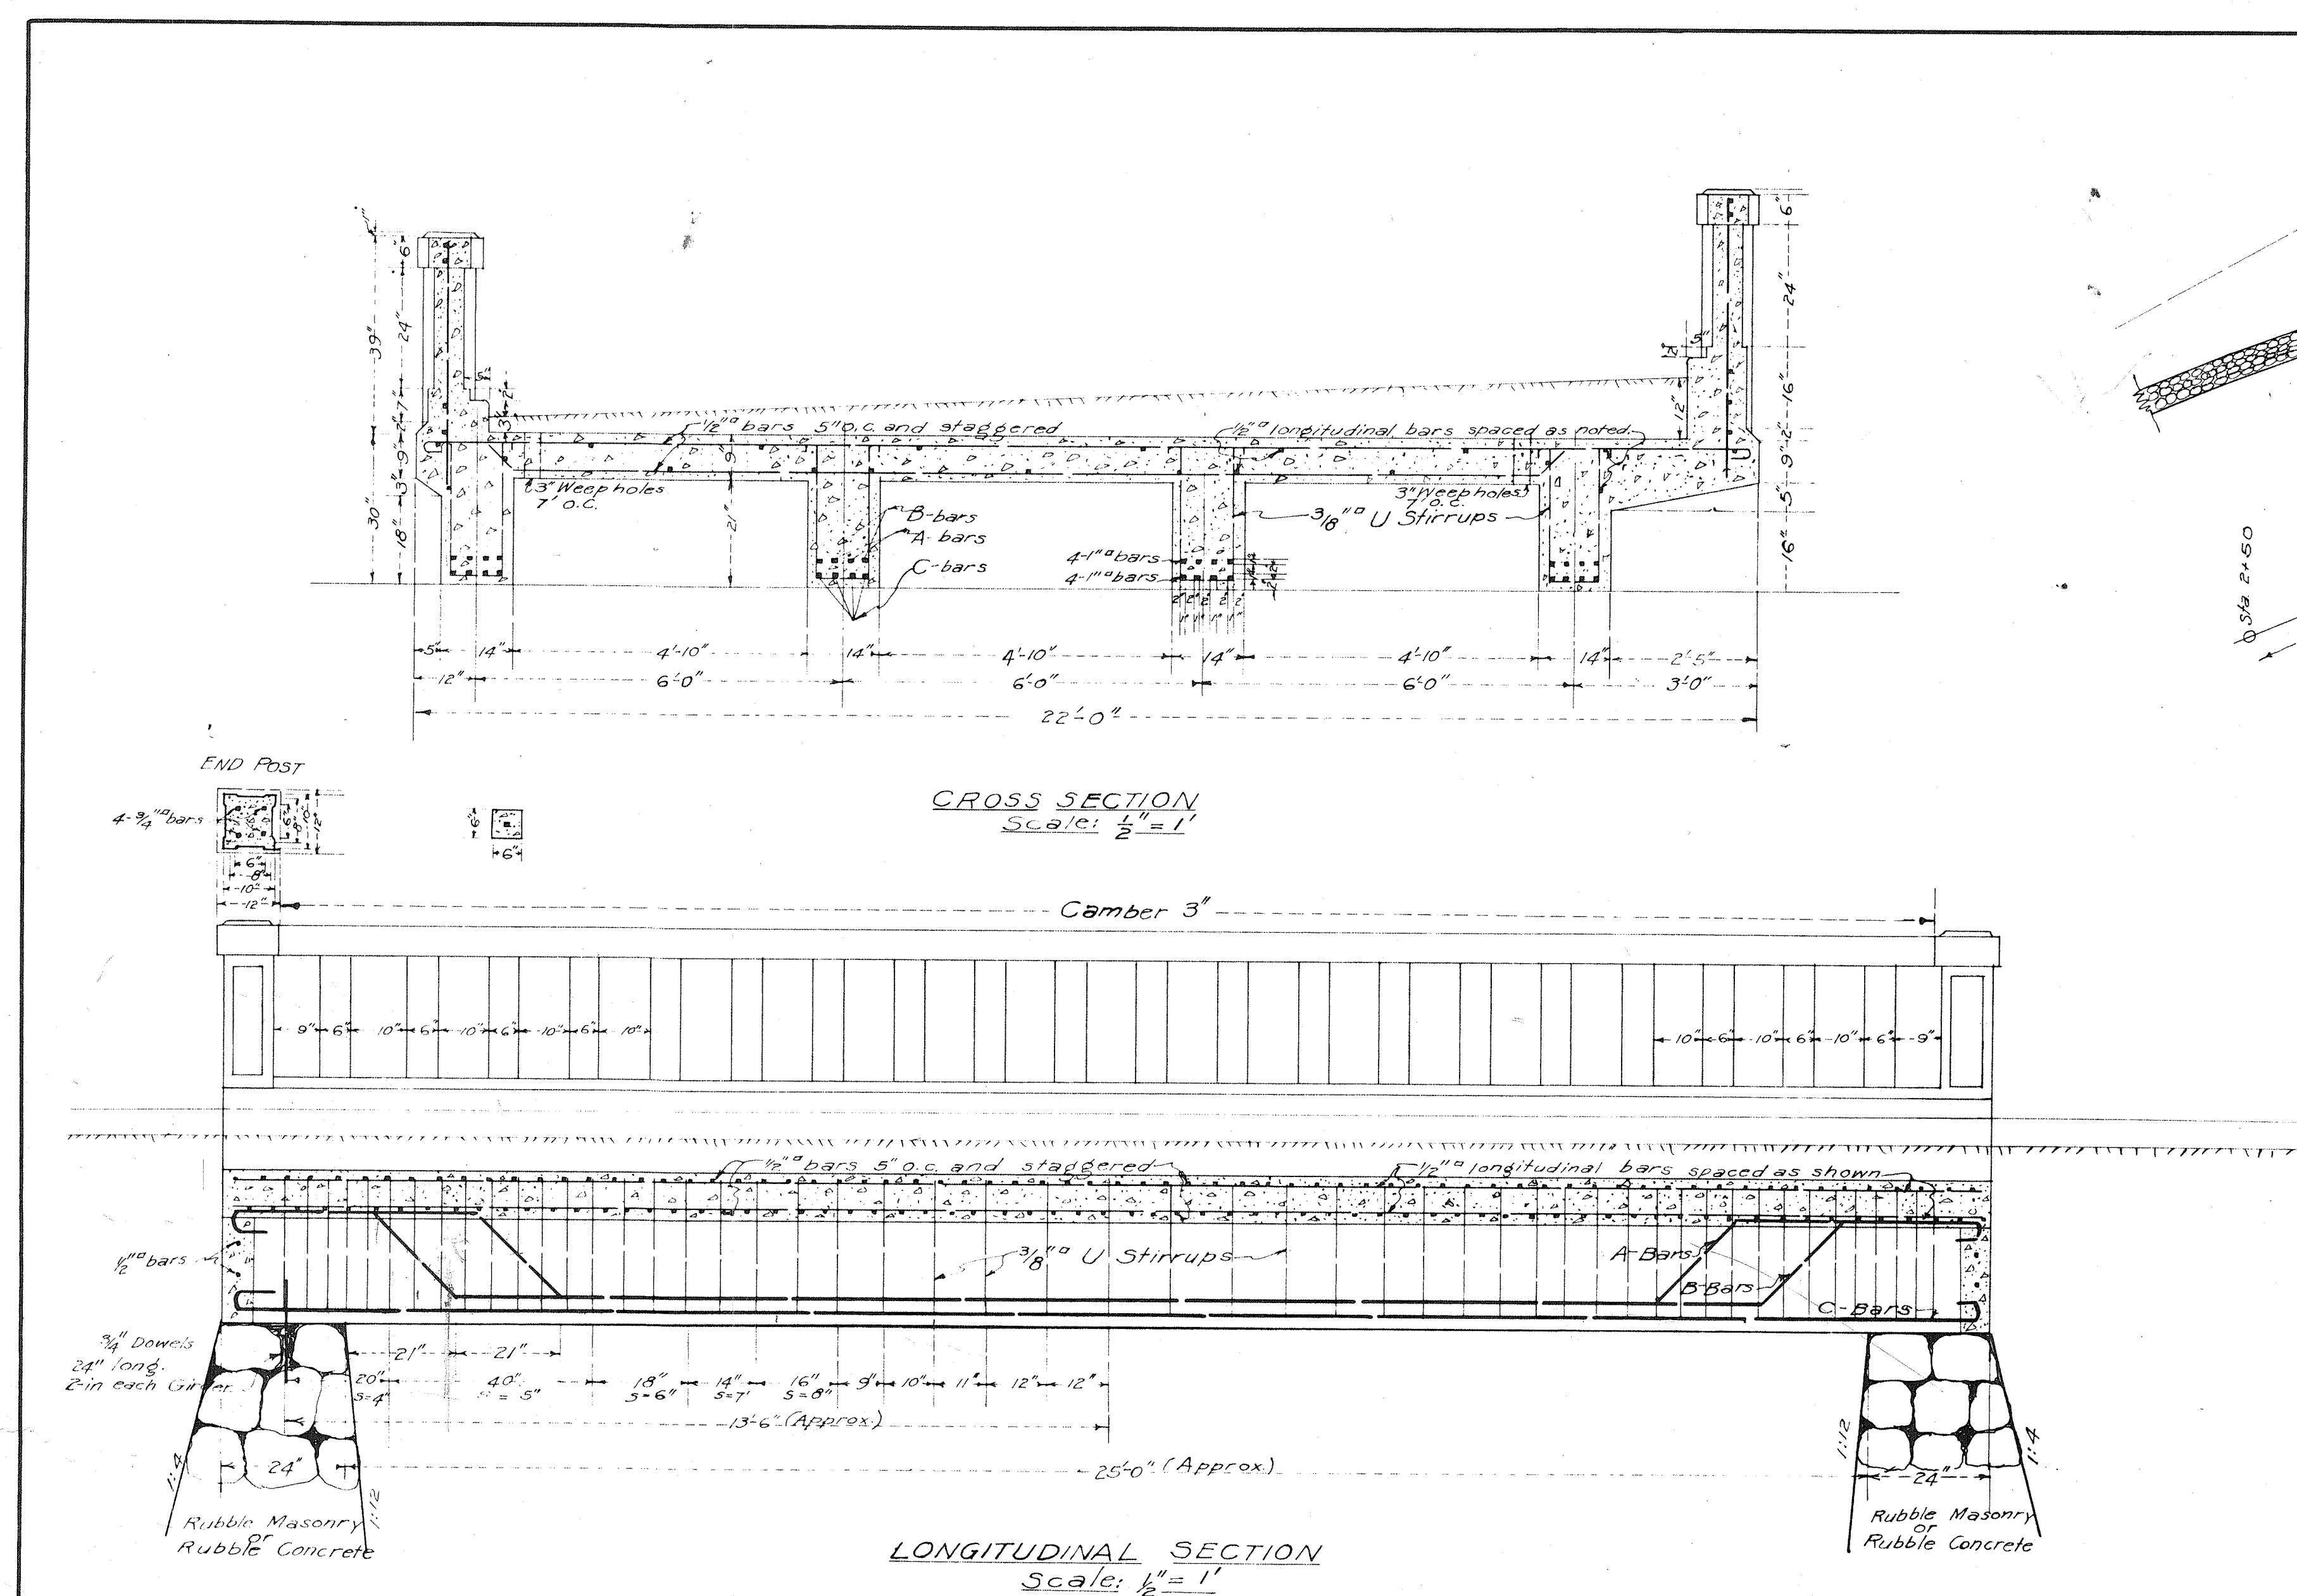

✓ OOPUOLA BRIDGE
HANA BELT ROAD
COUNTY OF MAUI, T.H.
JOB NO. 183

COUNTY ENGINEERS OFFICE APRIL 1931
SHEET 2 OF 3 SHEETS

Oopuola Bridge
009 00360 05 00797
Hana Highway (Route 360)
Milepost 7.94

M-8: Sht. 4 of 21