


FED. ROAD DIST. NO.	STATE	FED. AID PROJ. NO.	FISCAL YEAR	SHEET NO.	TOTAL SHEETS
HAWAII	HAW.	BR-RS-0360(6)	1992	16	75

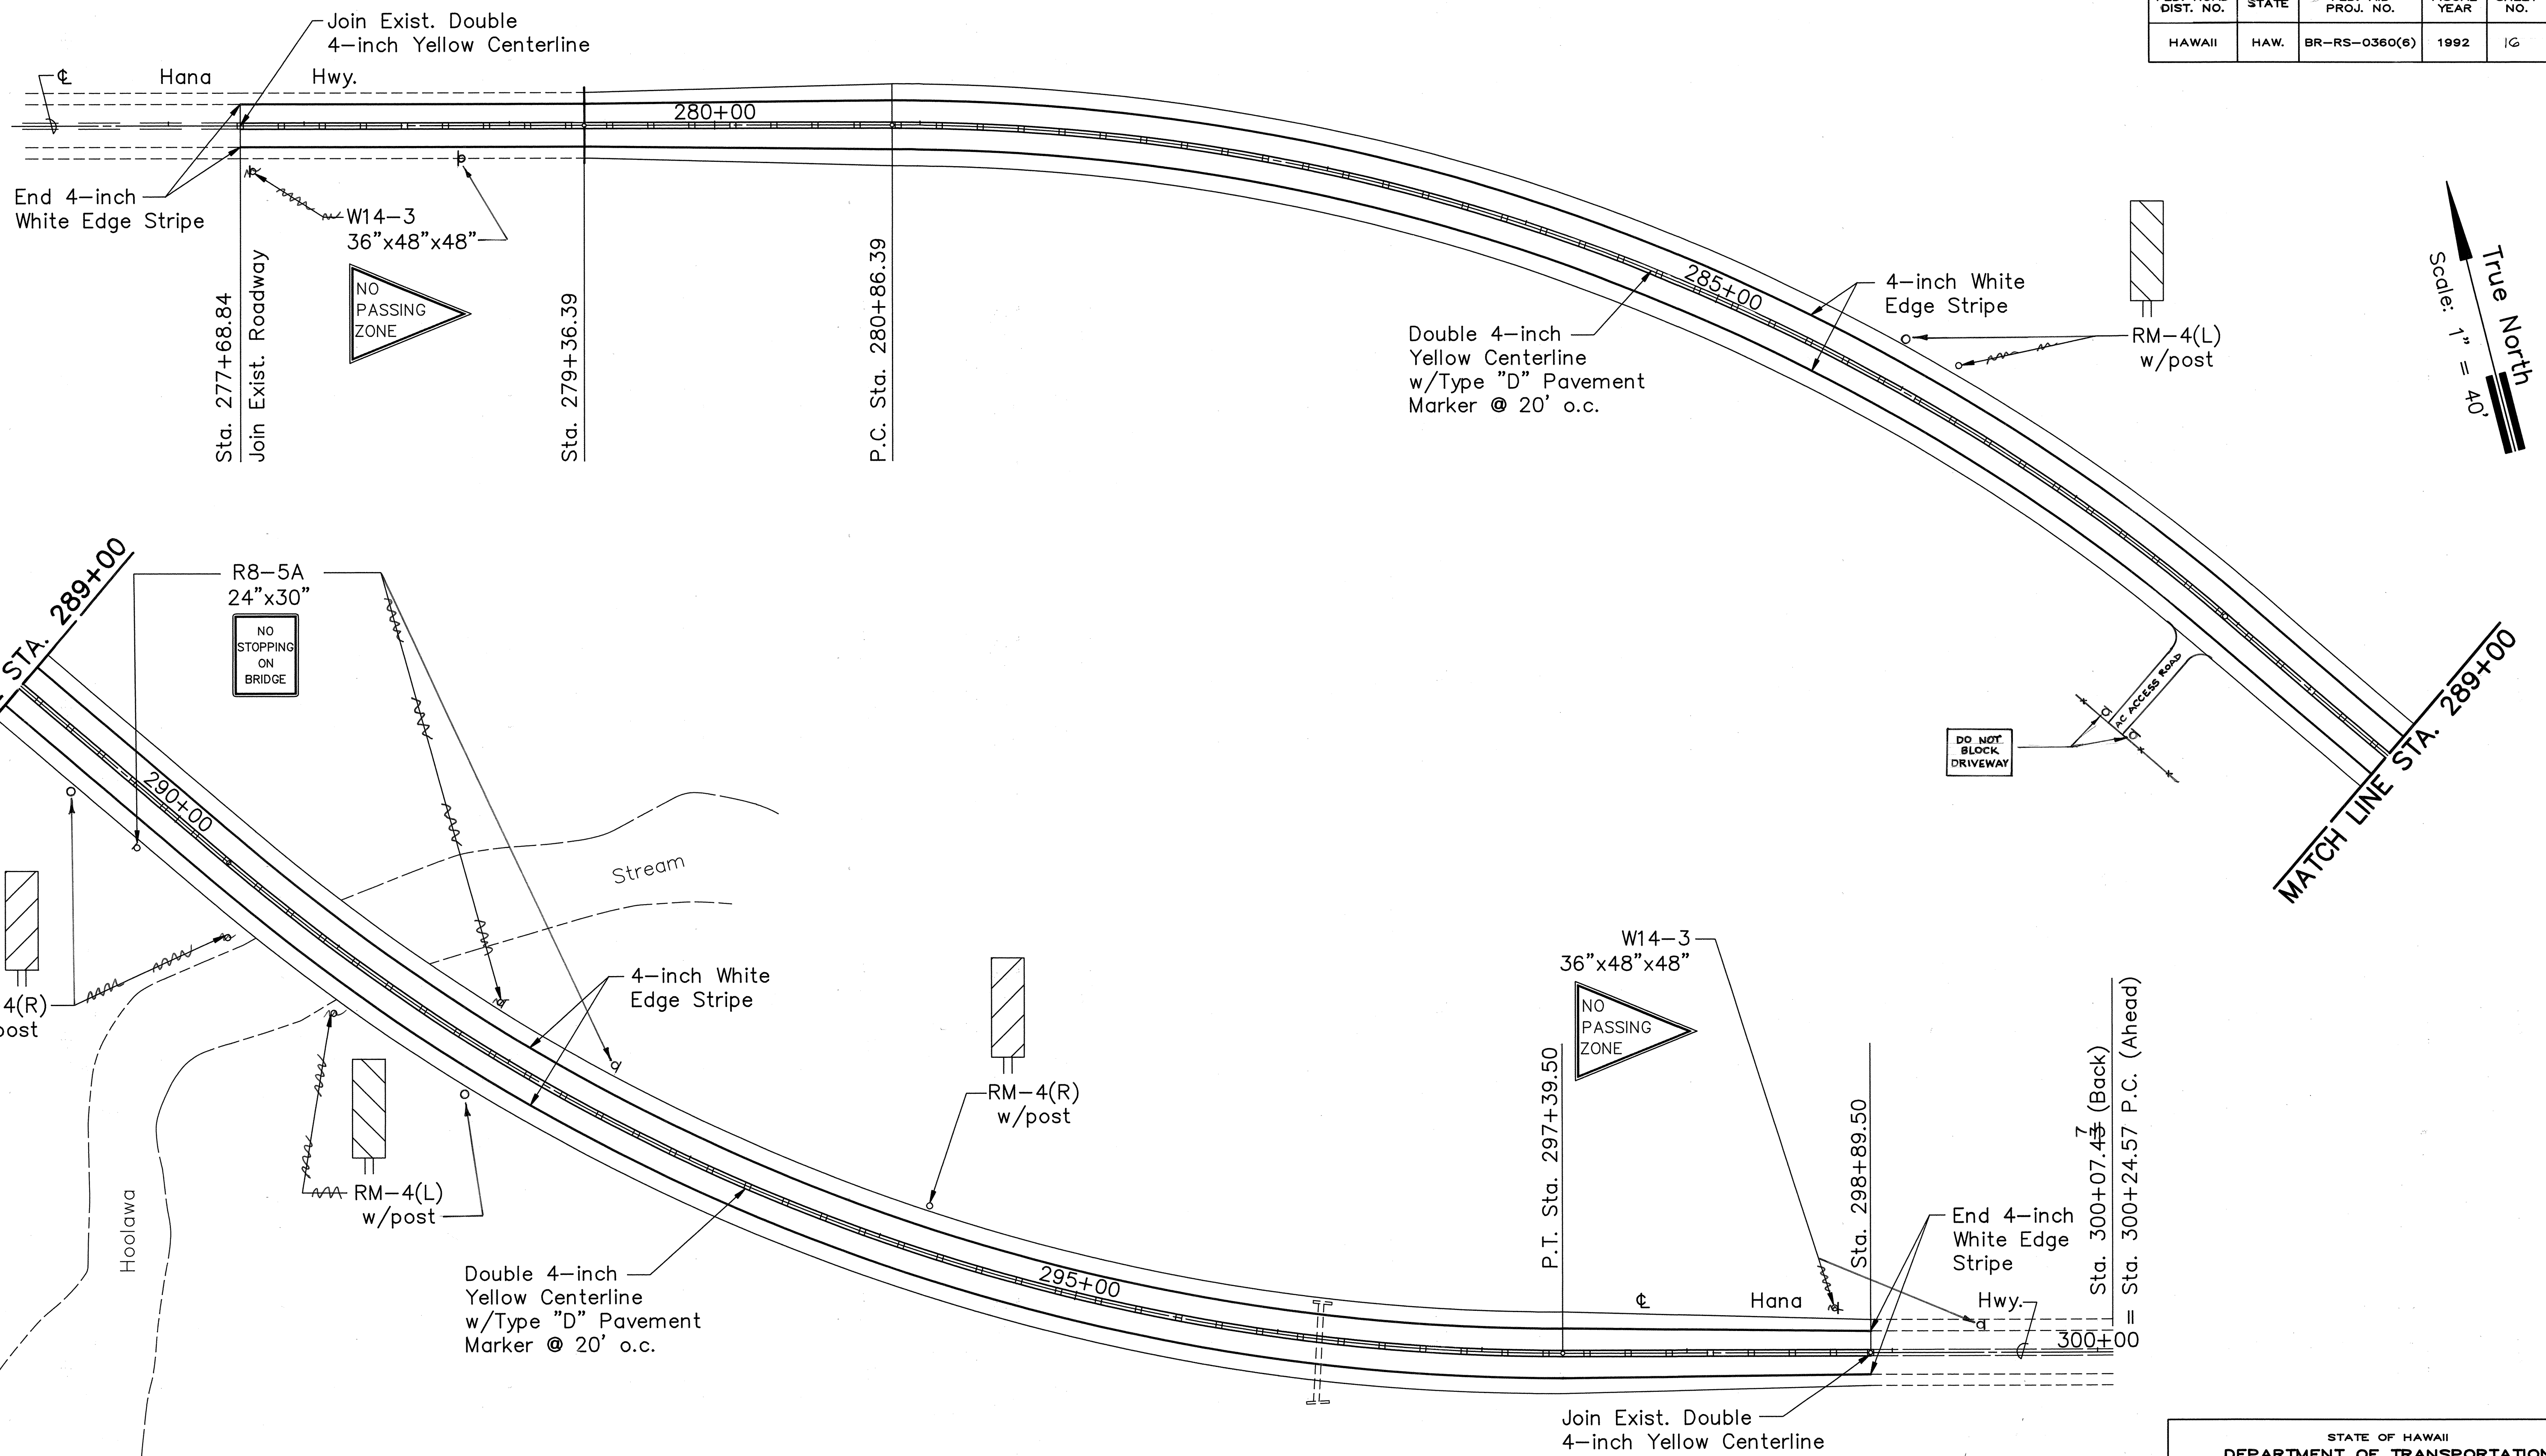


WORKSHEET:
 REVIEWED BY:
 REVIEWED BY:

PM: STY
 OPR: CKM+DHY,TML
 REVISED: 9/18/91

FILE: HTM0422
 SCALE: 1"=40'
 REC: 6/19/90


ORIGINAL PLAN	DATE
SURVEY PLOTTED BY	
DRAWN BY	
DESIGNED BY	
QUANTITIES BY	
CHECKED BY	
NOTED BY	
No.	

THIS WORK WAS PREPARED BY
 ME OR UNDER MY SUPERVISION
Sheldon T. Yamashiro

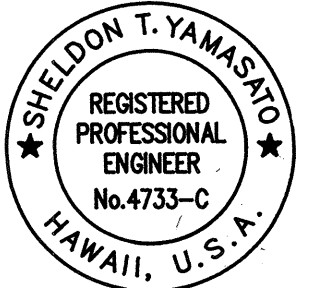


STATE OF HAWAII
 DEPARTMENT OF TRANSPORTATION
 HIGHWAYS DIVISION
**PAVEMENT
 STRIPING/MARKING/SIGNING
 PLAN**
 HOOLAWA BRIDGE REPLACEMENT
 HANA HWY., HOOLAWA, MAUI
 PROJECT NO. BR-RS-0360(6)
 SCALE: 1" = 40' DATE: SEPT. 17, 1991
 SHEET NO. OF SHEETS

FED. ROAD DIST. NO.	STATE	FED. AID PROJ. NO.	FISCAL YEAR	SHEET NO.	TOTAL SHEETS
HAWAII	HAW.	BR-RS-0360(6)	1992	17	75

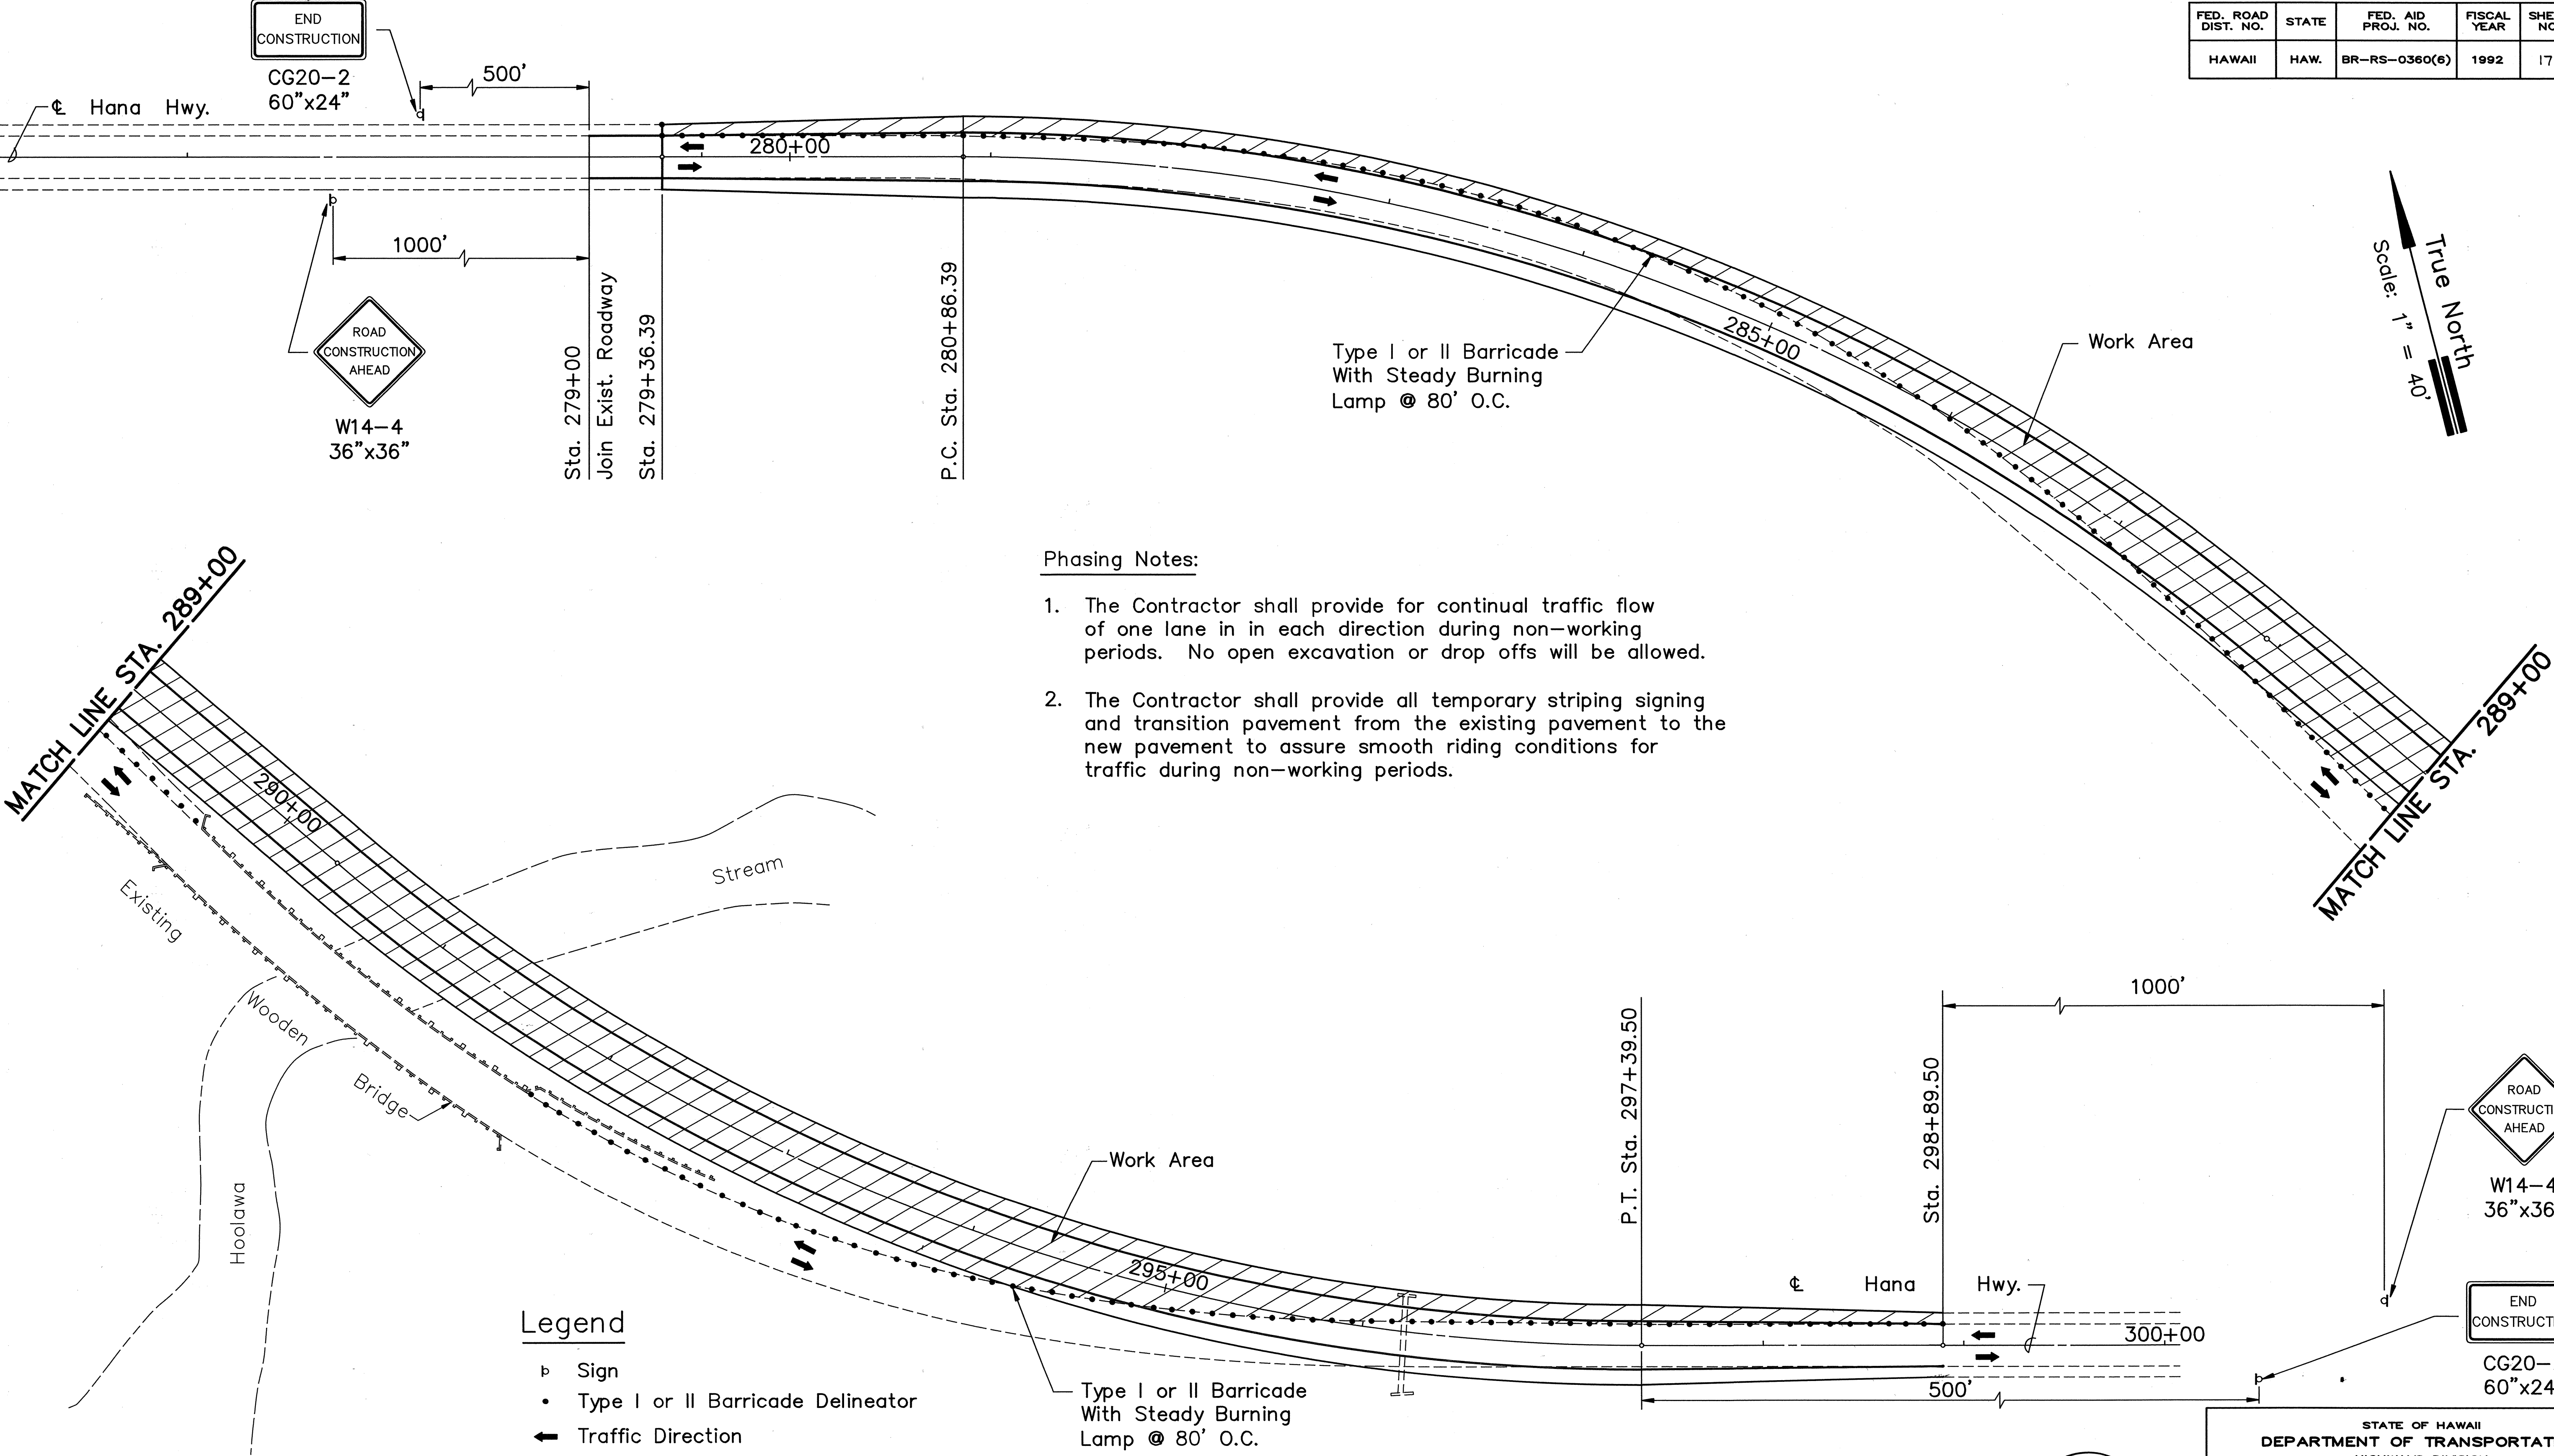

- Phasing Notes:**
1. The Contractor shall provide for continual traffic flow of one lane in each direction during non-working periods. No open excavation or drop offs will be allowed.
 2. The Contractor shall provide all temporary striping signing and transition pavement from the existing pavement to the new pavement to assure smooth riding conditions for traffic during non-working periods.

- Legend**
- ▬ Sign
 - Type I or II Barricade Delineator
 - ← Traffic Direction
 - ⚑ Flagman

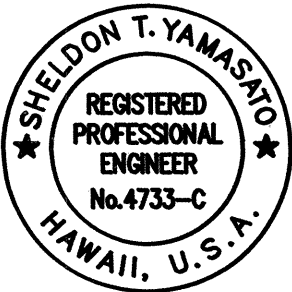

THIS WORK WAS PREPARED BY
ME OR UNDER MY SUPERVISION

Sheldon T. Yamashita


STATE OF HAWAII
DEPARTMENT OF TRANSPORTATION
HIGHWAYS DIVISION

**PHASING PLAN
PHASE I**

HOOLAWA BRIDGE REPLACEMENT
HANA HWY., HOOLAWA, MAUI
PROJECT NO. BR-RS-0360(6)

SCALE: 1" = 40' DATE: SEPT. 17, 1991
SHEET NO. 17 OF 75 SHEETS

FED. ROAD DIST. NO.	STATE	FED. AID PROJ. NO.	FISCAL YEAR	SHEET NO.	TOTAL SHEETS
HAWAII	HAW.	BR-RS-0360(6)	1992	19	75

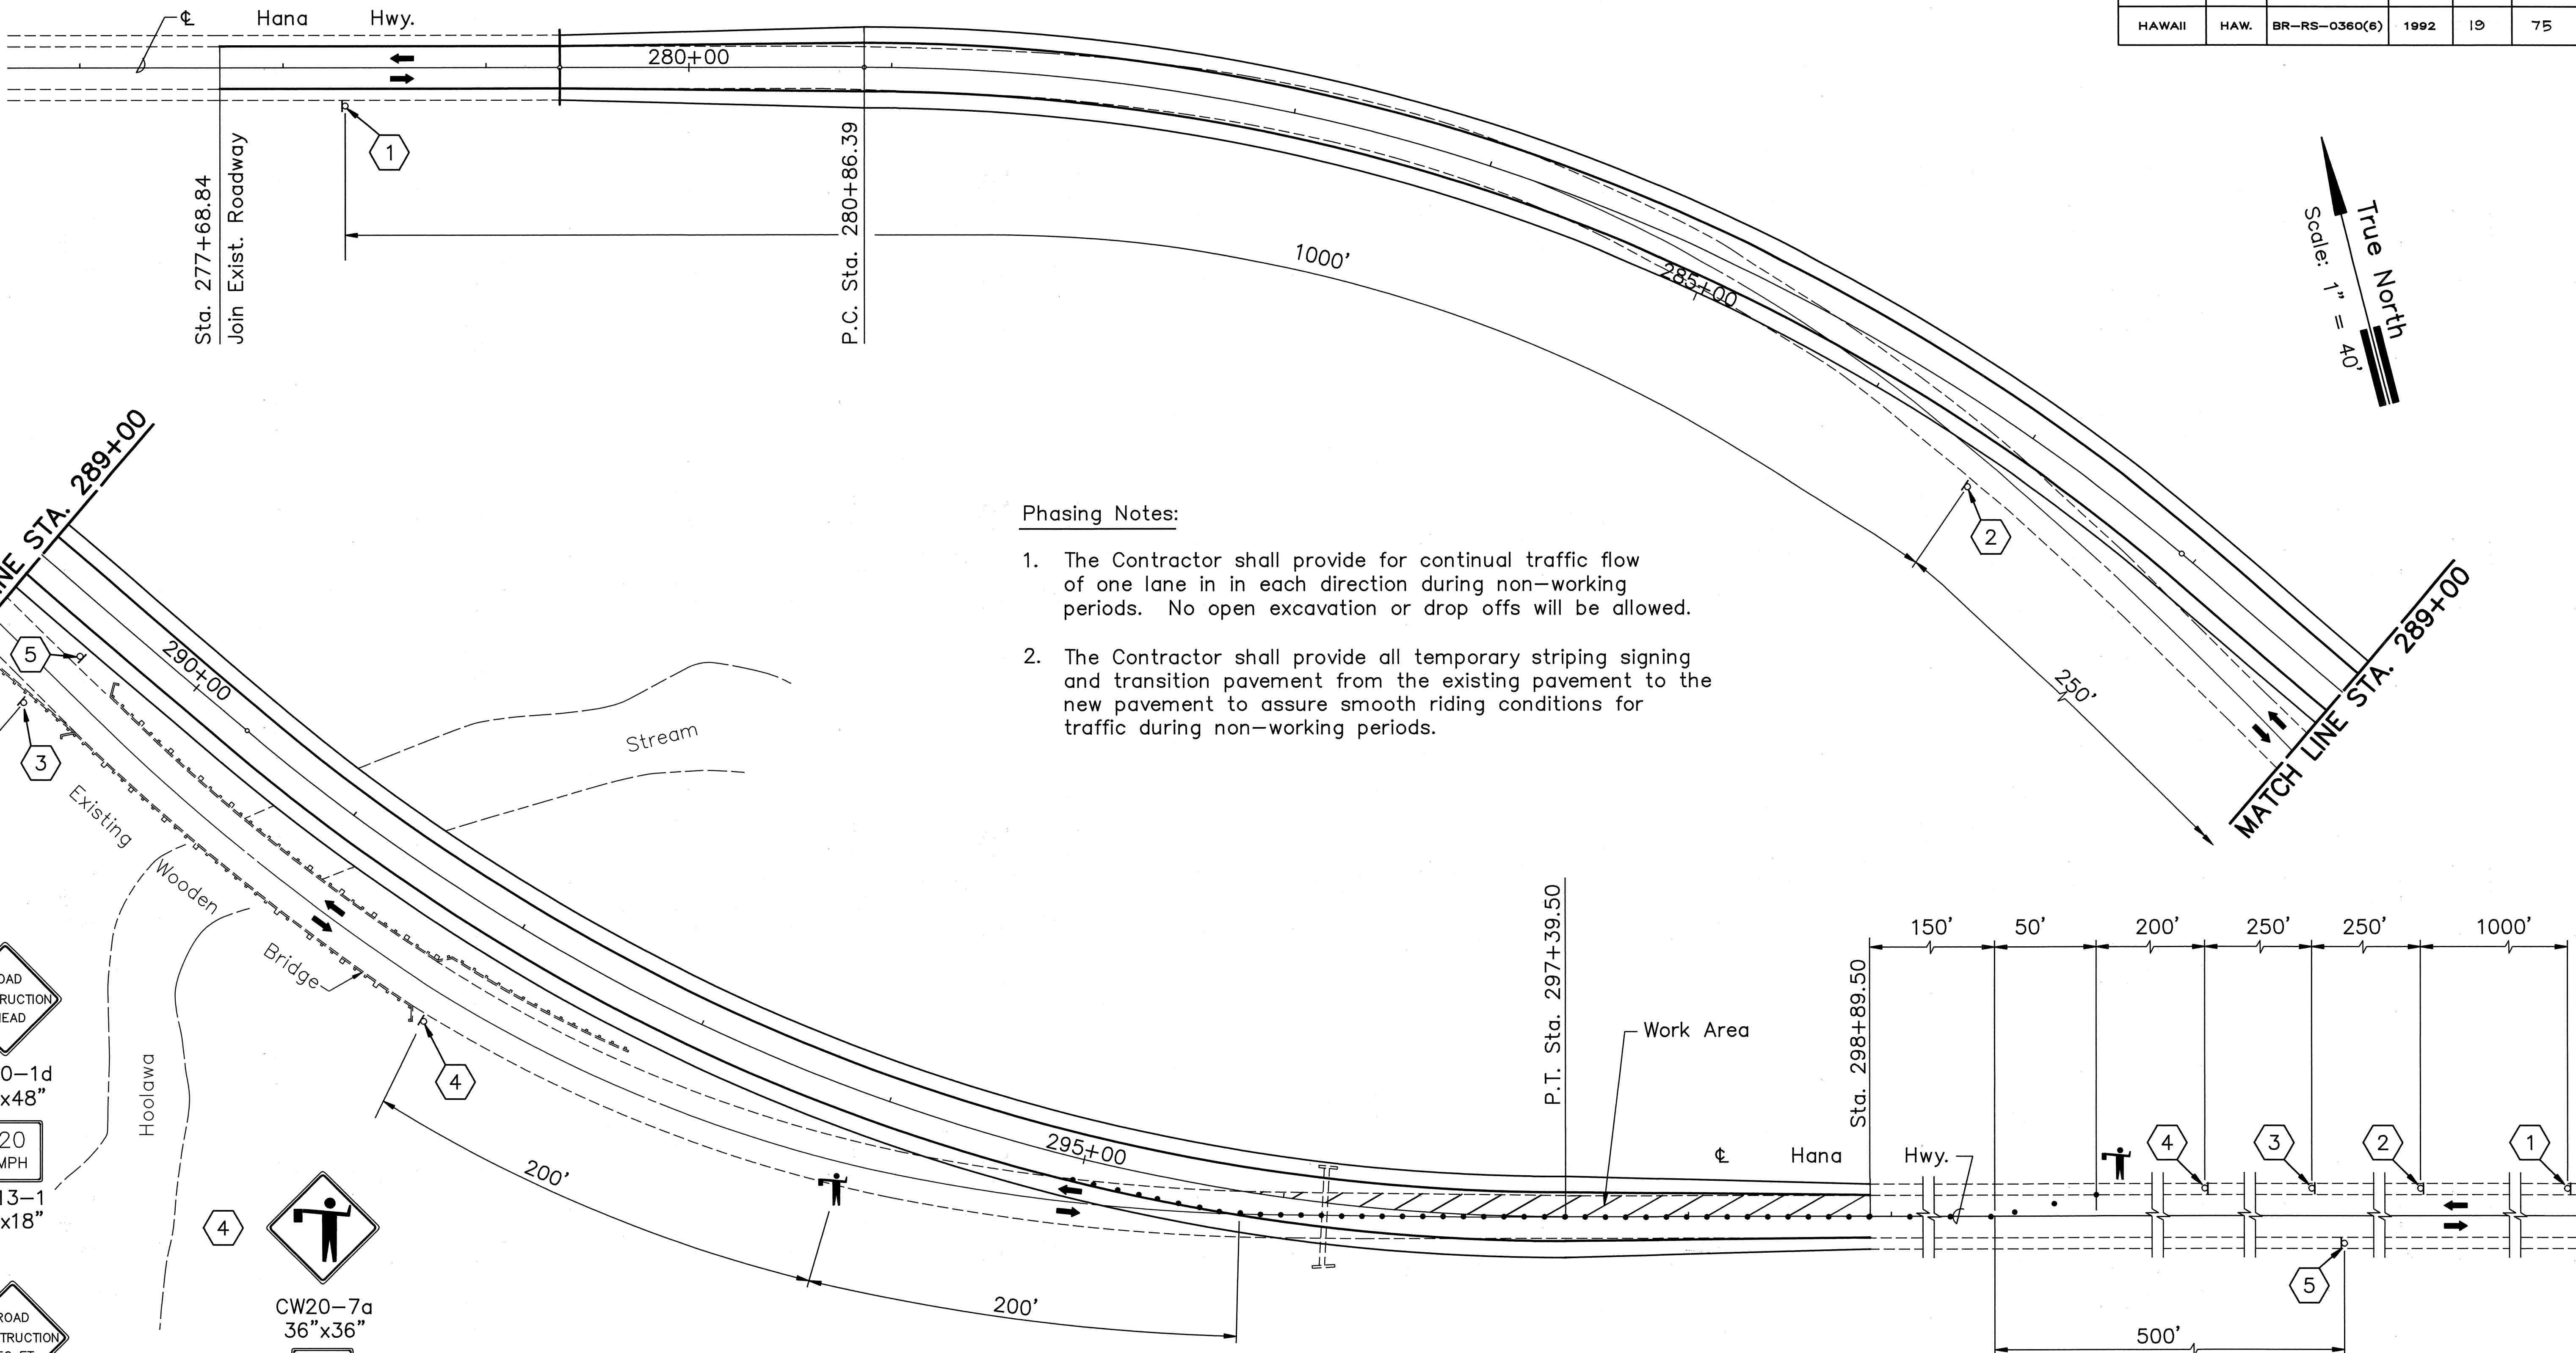


Phasing Notes:


1. The Contractor shall provide for continual traffic flow of one lane in each direction during non-working periods. No open excavation or drop offs will be allowed.
2. The Contractor shall provide all temporary striping signing and transition pavement from the existing pavement to the new pavement to assure smooth riding conditions for traffic during non-working periods.

Legend


- ▬ Sign
- Type I or II Barricade Delineator
- ← Traffic Direction
- 🚧 Flagman

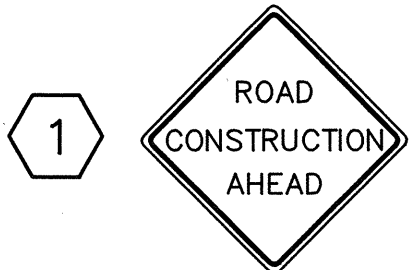


CW20-1d
48"x48"

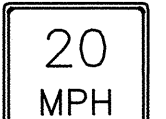


W13-1
18"x18"

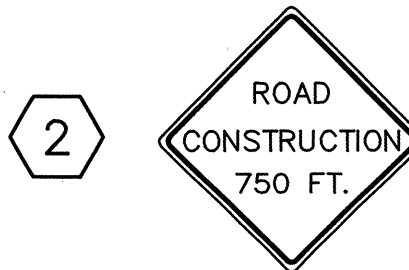

CW20-1
48"x48"

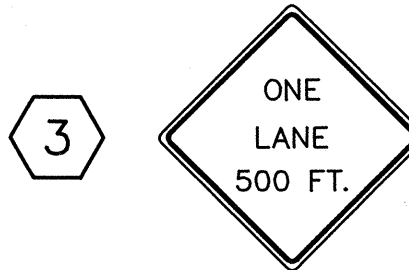


CW20-4
48"x48"

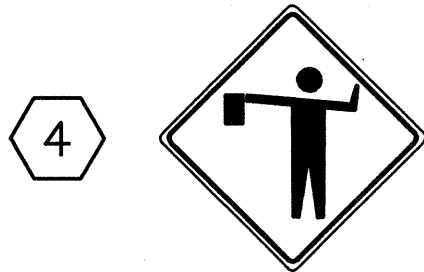


CW20-7a
36"x36"



Supplemental Plate
24"x18"

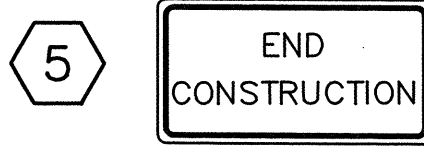

CG20-2
60"x24"

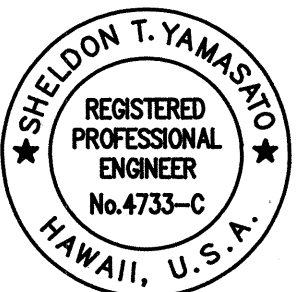

THIS WORK WAS PREPARED BY
ME OR UNDER MY SUPERVISION

Sheldon T. Yamashita


STATE OF HAWAII
DEPARTMENT OF TRANSPORTATION
HIGHWAYS DIVISION

**PHASING PLAN
PHASE 3**

HOOLAWA BRIDGE REPLACEMENT
HANA HWY., HOOLAWA, MAUI
PROJECT NO. BR-RS-0360(6)

SCALE: 1" = 40' DATE: SEPT. 17, 1991
SHEET NO. OF SHEETS

FED. ROAD DIST. NO.	STATE	FED. AID PROJ. NO.	FISCAL YEAR	SHEET NO.	TOTAL SHEETS
HAWAII	HAW.	BR-RS-0360(6)	1992	20	75

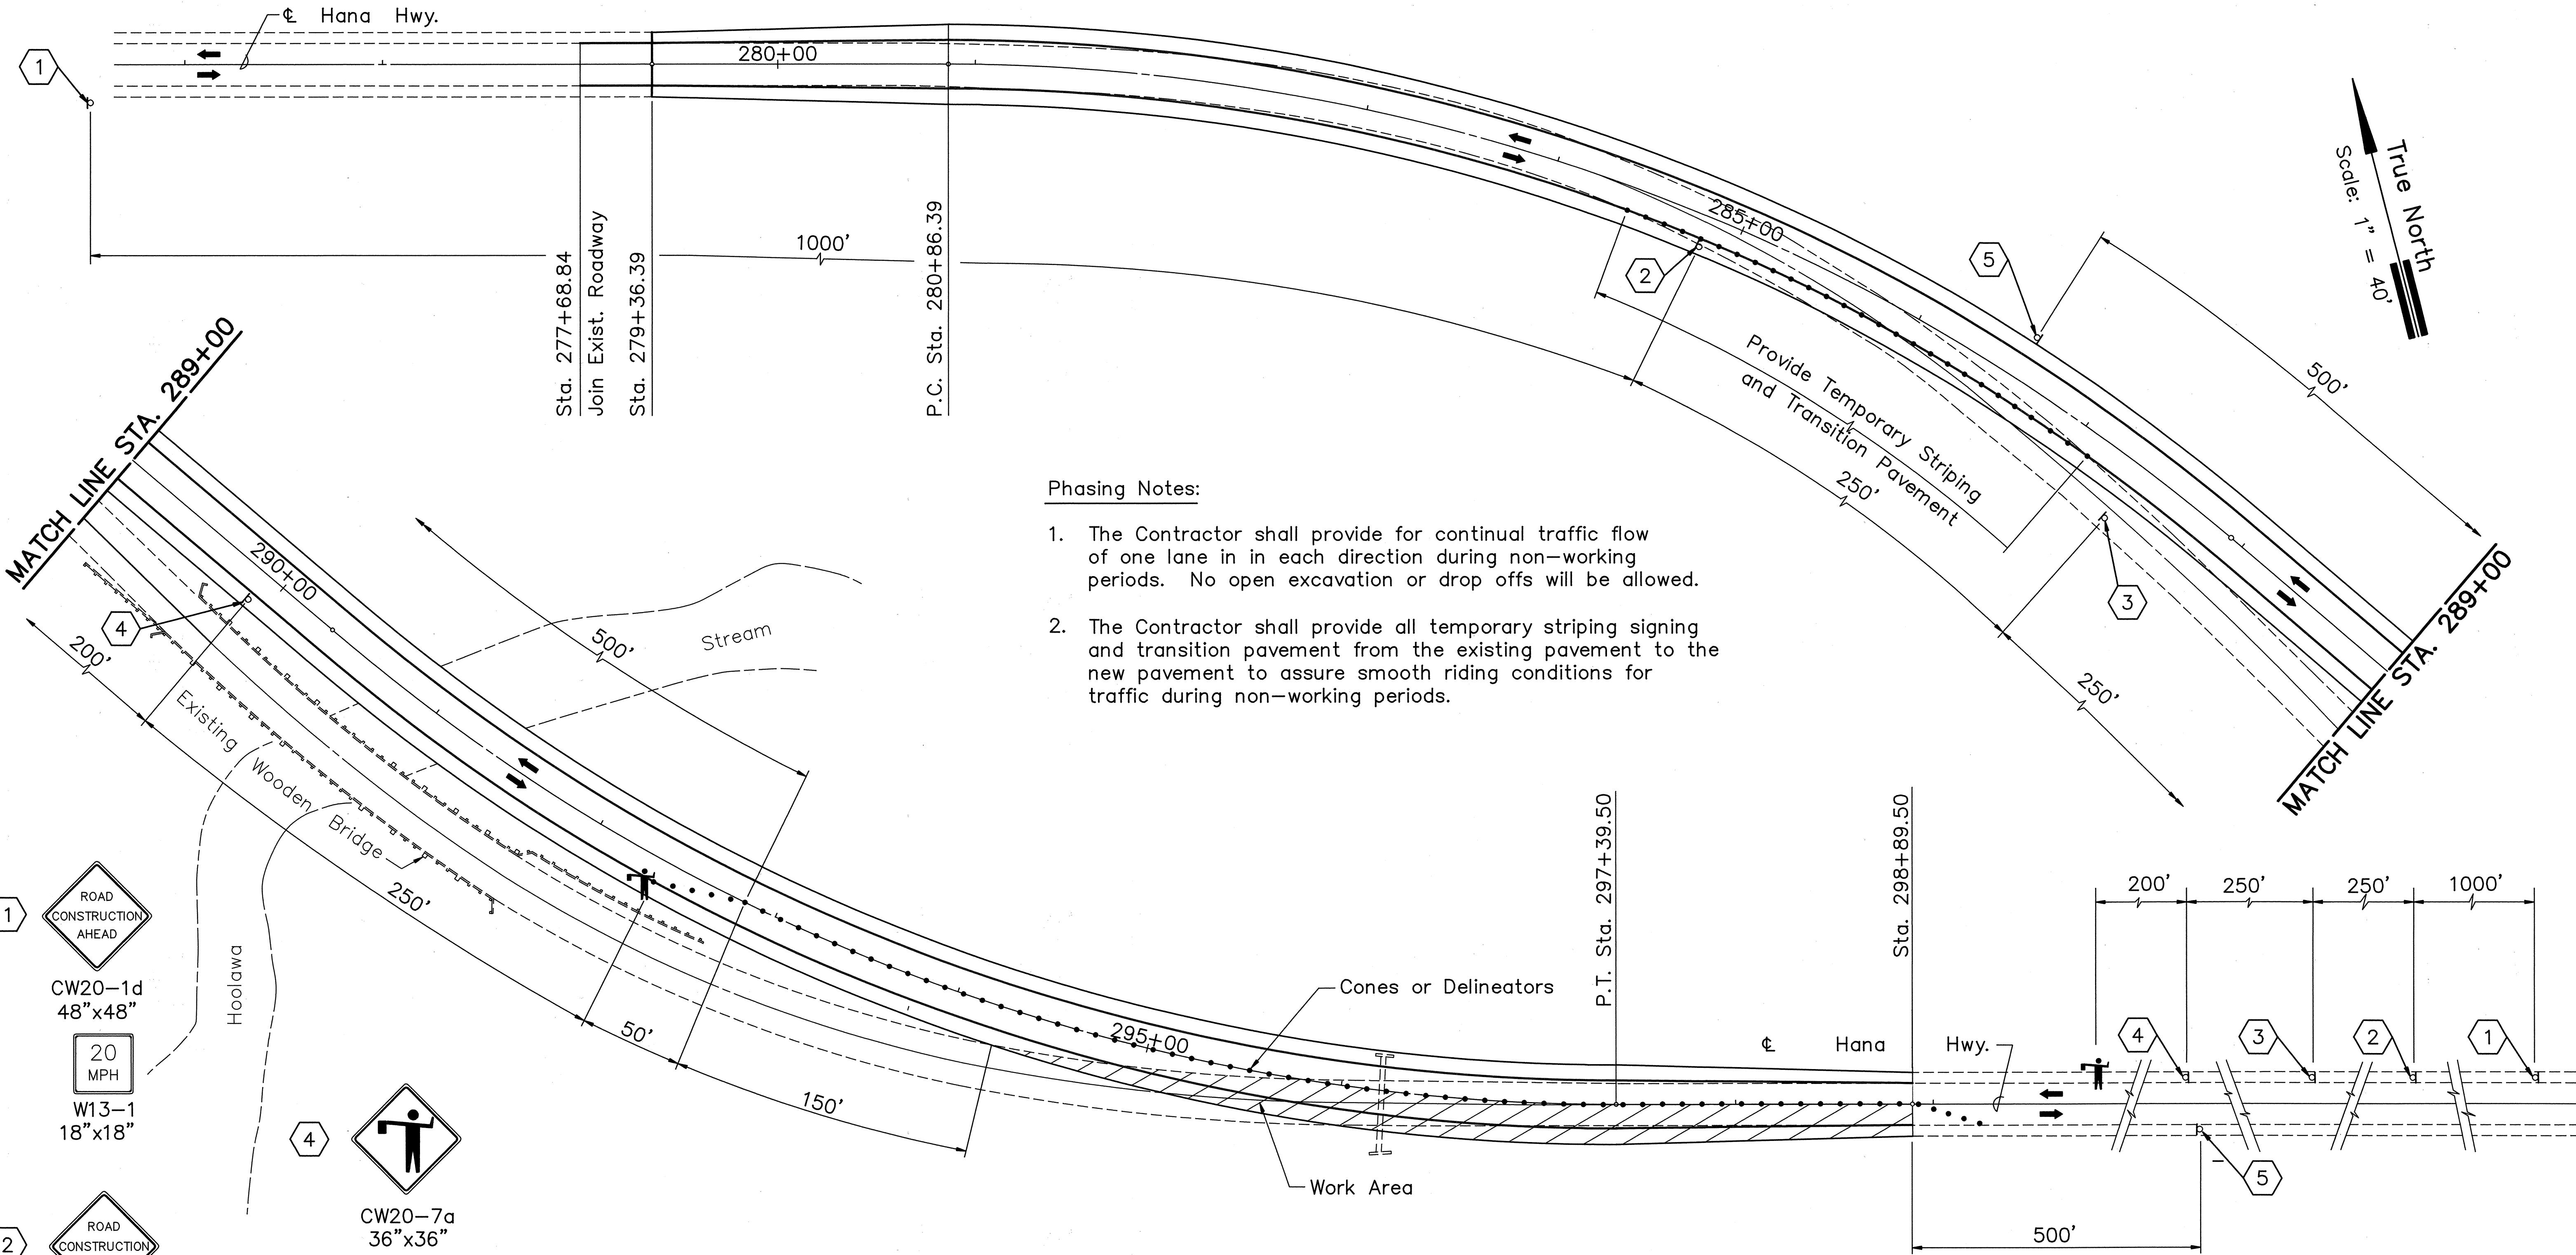

- Phasing Notes:**
1. The Contractor shall provide for continual traffic flow of one lane in in each direction during non-working periods. No open excavation or drop offs will be allowed.
 2. The Contractor shall provide all temporary striping signing and transition pavement from the existing pavement to the new pavement to assure smooth riding conditions for traffic during non-working periods.

- Legend**
- ▬ Sign
 - Type I or II Barricade Delineator
 - ← Traffic Direction
 - 🚧 Flagman

1

ROAD CONSTRUCTION AHEAD

CW20-1d
48"x48"

20 MPH

W13-1
18"x18"

2

ROAD CONSTRUCTION 750 FT.

CW20-1
48"x48"

ONE LANE 500 FT.

CW20-4
48"x48"

3

ROAD CONSTRUCTION 750 FT.

CW20-1
48"x48"

ONE LANE 500 FT.

CW20-4
48"x48"

4

ROAD CONSTRUCTION 750 FT.

CW20-1
48"x48"

ONE LANE 500 FT.

CW20-4
48"x48"

5

ROAD CONSTRUCTION 750 FT.

CW20-1
48"x48"

ONE LANE 500 FT.

CW20-4
48"x48"

SHIELDON T. YAMASAKI

REGISTERED PROFESSIONAL ENGINEER

No. 4733-C

HAWAII, U.S.A.

THIS WORK WAS PREPARED BY ME OR UNDER MY SUPERVISION

Sheldon T. Yamasaki

STATE OF HAWAII

DEPARTMENT OF TRANSPORTATION

HIGHWAYS DIVISION

PHASING PLAN

PHASE 4

HOOLOWA BRIDGE REPLACEMENT

HANA HWY., HOOLOWA, MAUI

PROJECT NO. BR-RS-0360(6)

SCALE: 1" = 40'

DATE: SEPT. 17, 1991

SHEET NO. OF SHEETS

FILE: HTM0427

SCALE: 1"=40'

BEG: 6/19/90

PM: STY

OPR: CKM,DHY,TML,*STY

REVIEWED: 9/21/91

WORKSHEET:

REVIEWED BY:

ORIGINAL PLAN

DATE


DESIGNED BY

CHECKED BY

NOTED BY

NO.

FED. ROAD DIST. NO.	STATE	FED. AID PROJ. NO.	FISCAL YEAR	SHEET NO.	TOTAL SHEETS
HAWAII	HAW.	BR-RS-0360(6)	1992	21	75

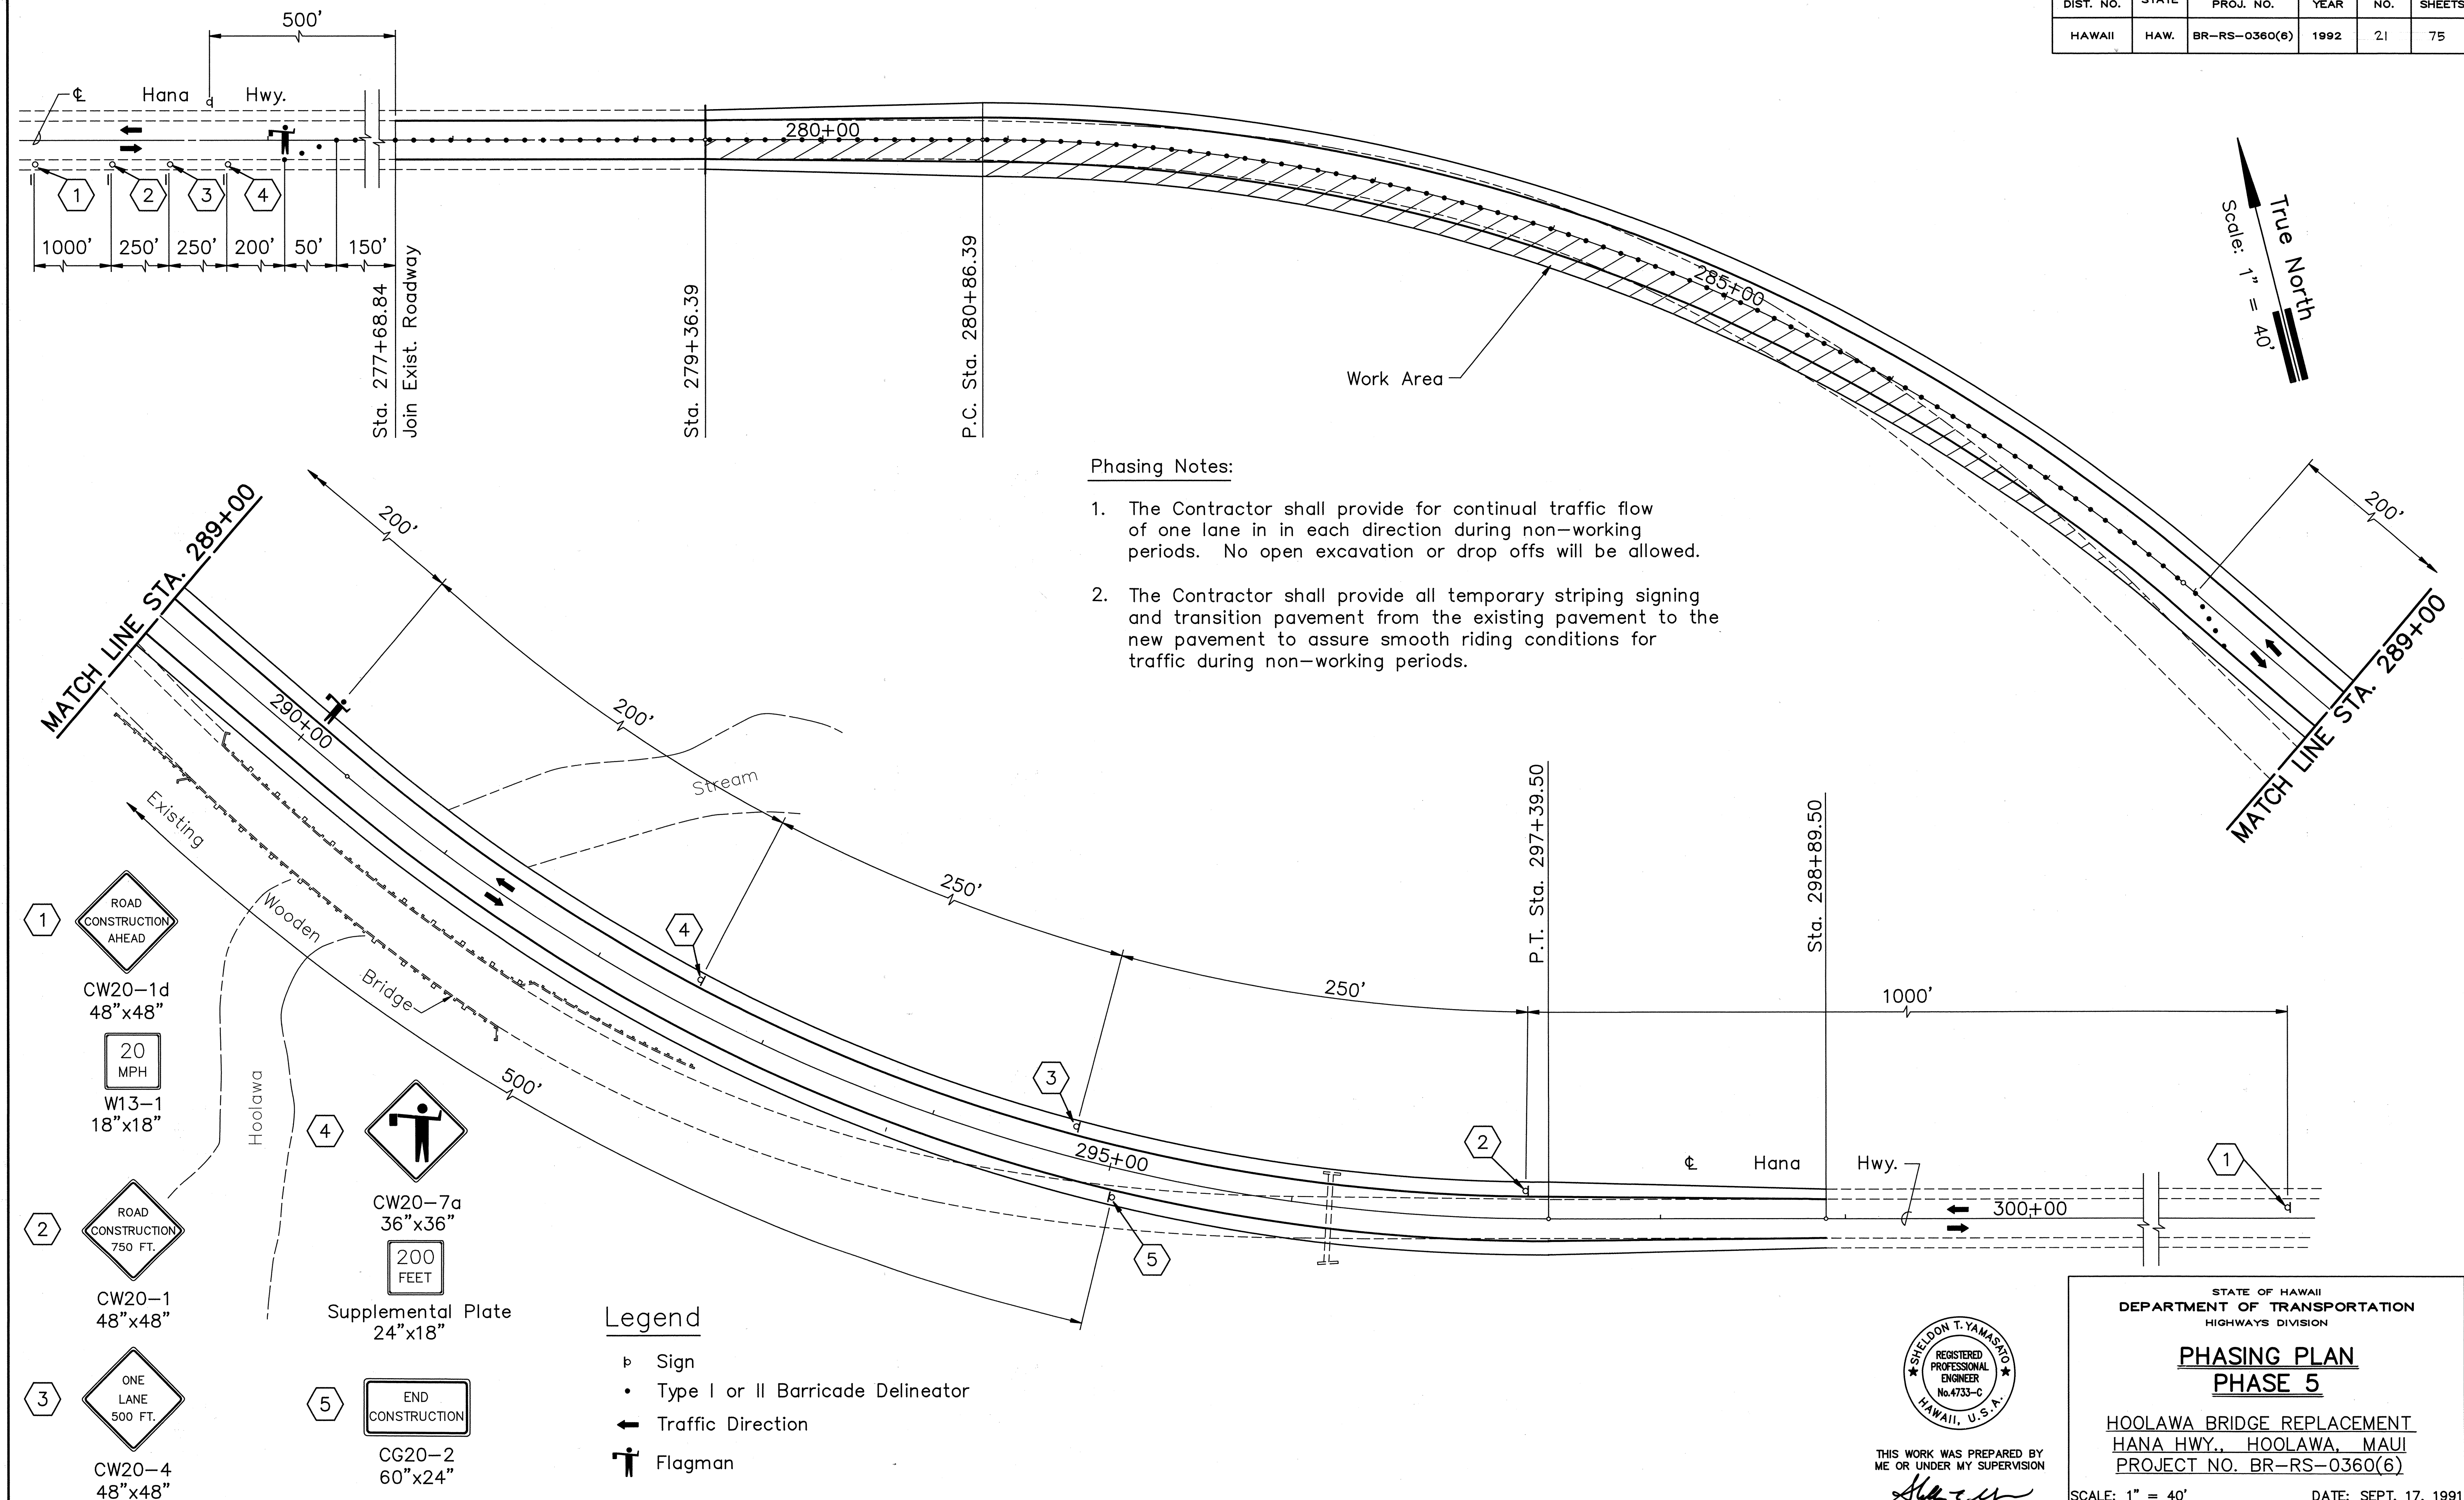

Phasing Notes:

1. The Contractor shall provide for continual traffic flow of one lane in in each direction during non-working periods. No open excavation or drop offs will be allowed.
2. The Contractor shall provide all temporary striping signing and transition pavement from the existing pavement to the new pavement to assure smooth riding conditions for traffic during non-working periods.

Legend

- ↳ Sign
 - Type I or II Barricade Delineator
- ← Traffic Direction
- 🚧 Flagman



THIS WORK WAS PREPARED BY
ME OR UNDER MY SUPERVISION

STATE OF HAWAII
DEPARTMENT OF TRANSPORTATION
HIGHWAYS DIVISION

PHASING PLAN
PHASE 5

HOOLAWA BRIDGE REPLACEMENT
HANA HWY., HOOLAWA, MAUI
PROJECT NO. BR-RS-0360(6)

SCALE: 1" = 40' DATE: SEPT. 17, 1991

SHEET NO. OF SHEETS