



FED. ROAD DIST. NO.	STATE	PROJ. NO.	FISCAL YEAR	SHEET NO.	TOTAL SHEETS
HAWAII	HAW.	360B-01-93M	1993	6	24

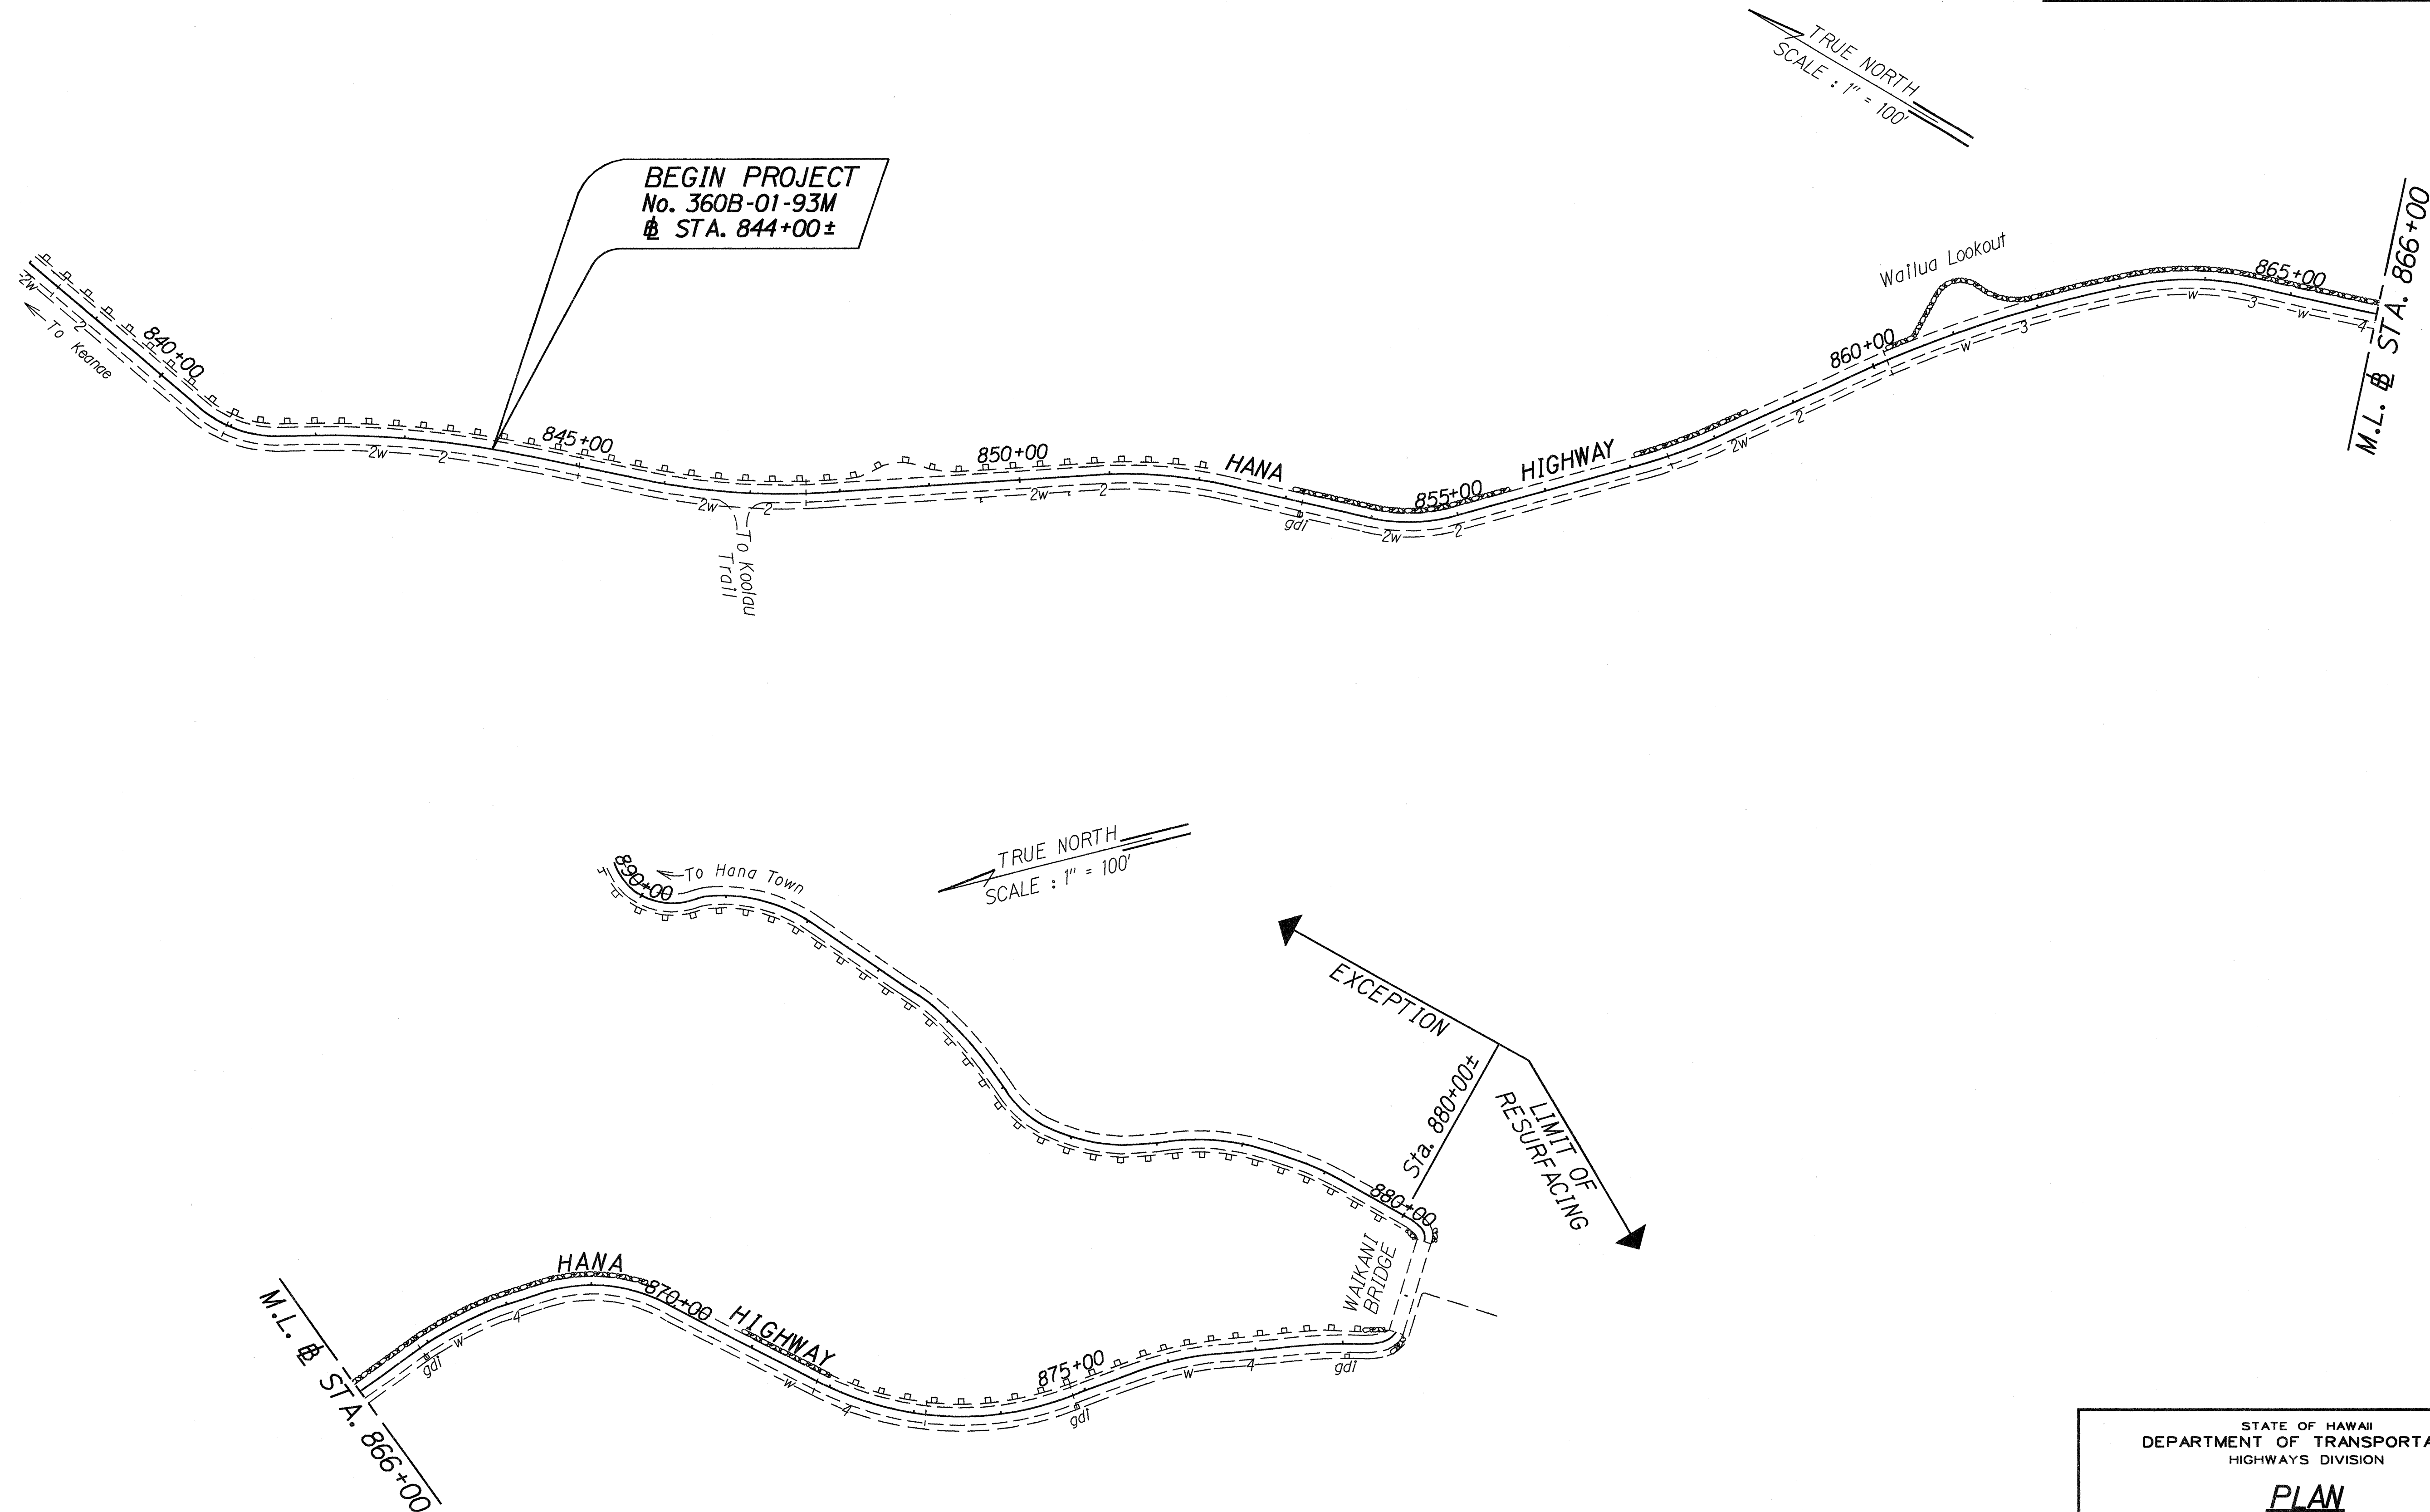

ORIGINAL PLAN	SURVEY PLOTTED BY	DATE
NOTE BOOK	DESIGNED BY	4/27/93
603 J/mf	QUANTITIES BY	
N. 300601.000	CHECKED BY	

STATE OF HAWAII  
DEPARTMENT OF TRANSPORTATION  
HIGHWAYS DIVISION  
  
**PLAN**  
  
HANA HIGHWAY RESURFACING  
Various Locations  
  
PROJECT NO. 360B-01-93M  
  
Scale: 1" = 100'      Date: Apr 11, 1993  
SHEET No. 1 OF 7 SHEETS

FED. ROAD DIST. NO.	STATE	PROJ. NO.	FISCAL YEAR	SHEET NO.	TOTAL SHEETS
HAWAII	HAW.	360B-01-93M	1993	7	24

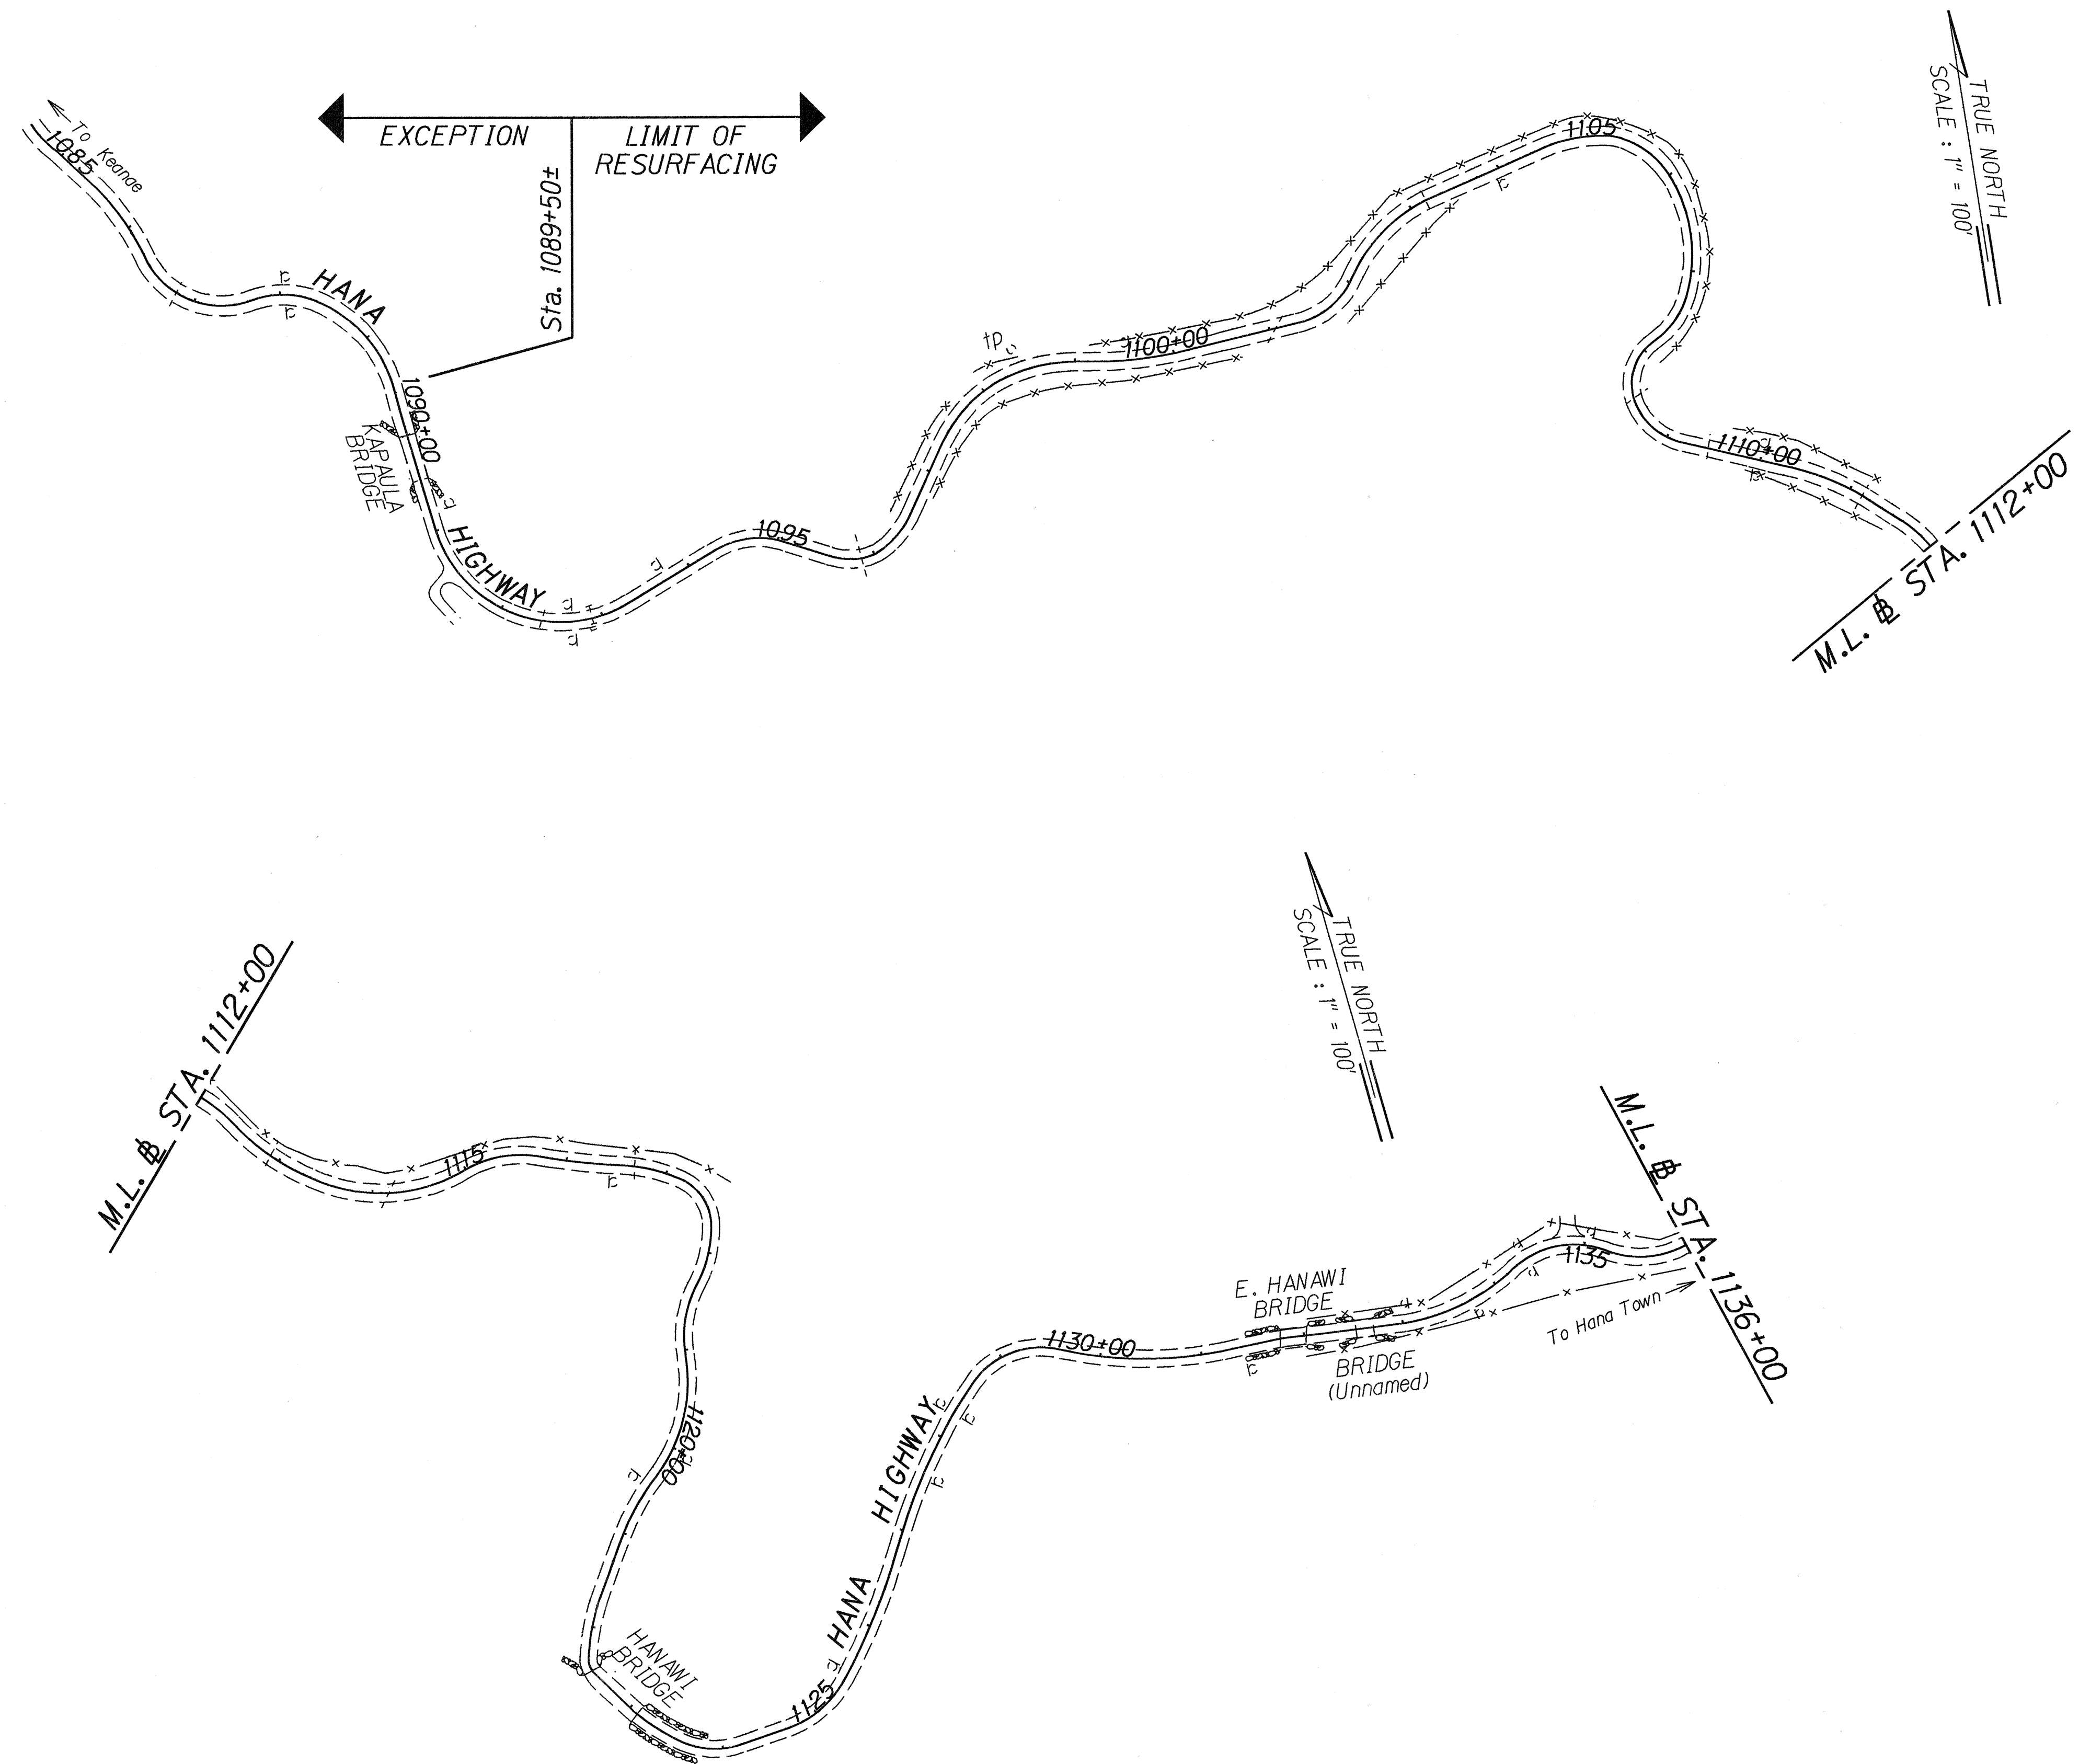


ORIGINAL PLAN	SURVEY PLOTTED BY	DATE
NOTE BOOK	DRAWN BY	4/27/93
003.lyr	DESIGNED BY	
NA-3000/02.dwg	QUANTITIES BY	
	CHECKED BY	

STATE OF HAWAII  
DEPARTMENT OF TRANSPORTATION  
HIGHWAYS DIVISION  
  
**PLAN**  
  
HANA HIGHWAY RESURFACING  
Various Locations  
PROJECT NO. 360B-01-93M  
  
Scale: 1" = 100'      Date: April, 1993  
SHEET No. 2 OF 7 SHEETS

FED. ROAD DIST. NO.	STATE	PROJ. NO.	FISCAL YEAR	SHEET NO.	TOTAL SHEETS
HAWAII	HAW.	360B-01-93M	1993	8	24

TRUE NORTH  
SCALE: 1" = 100'

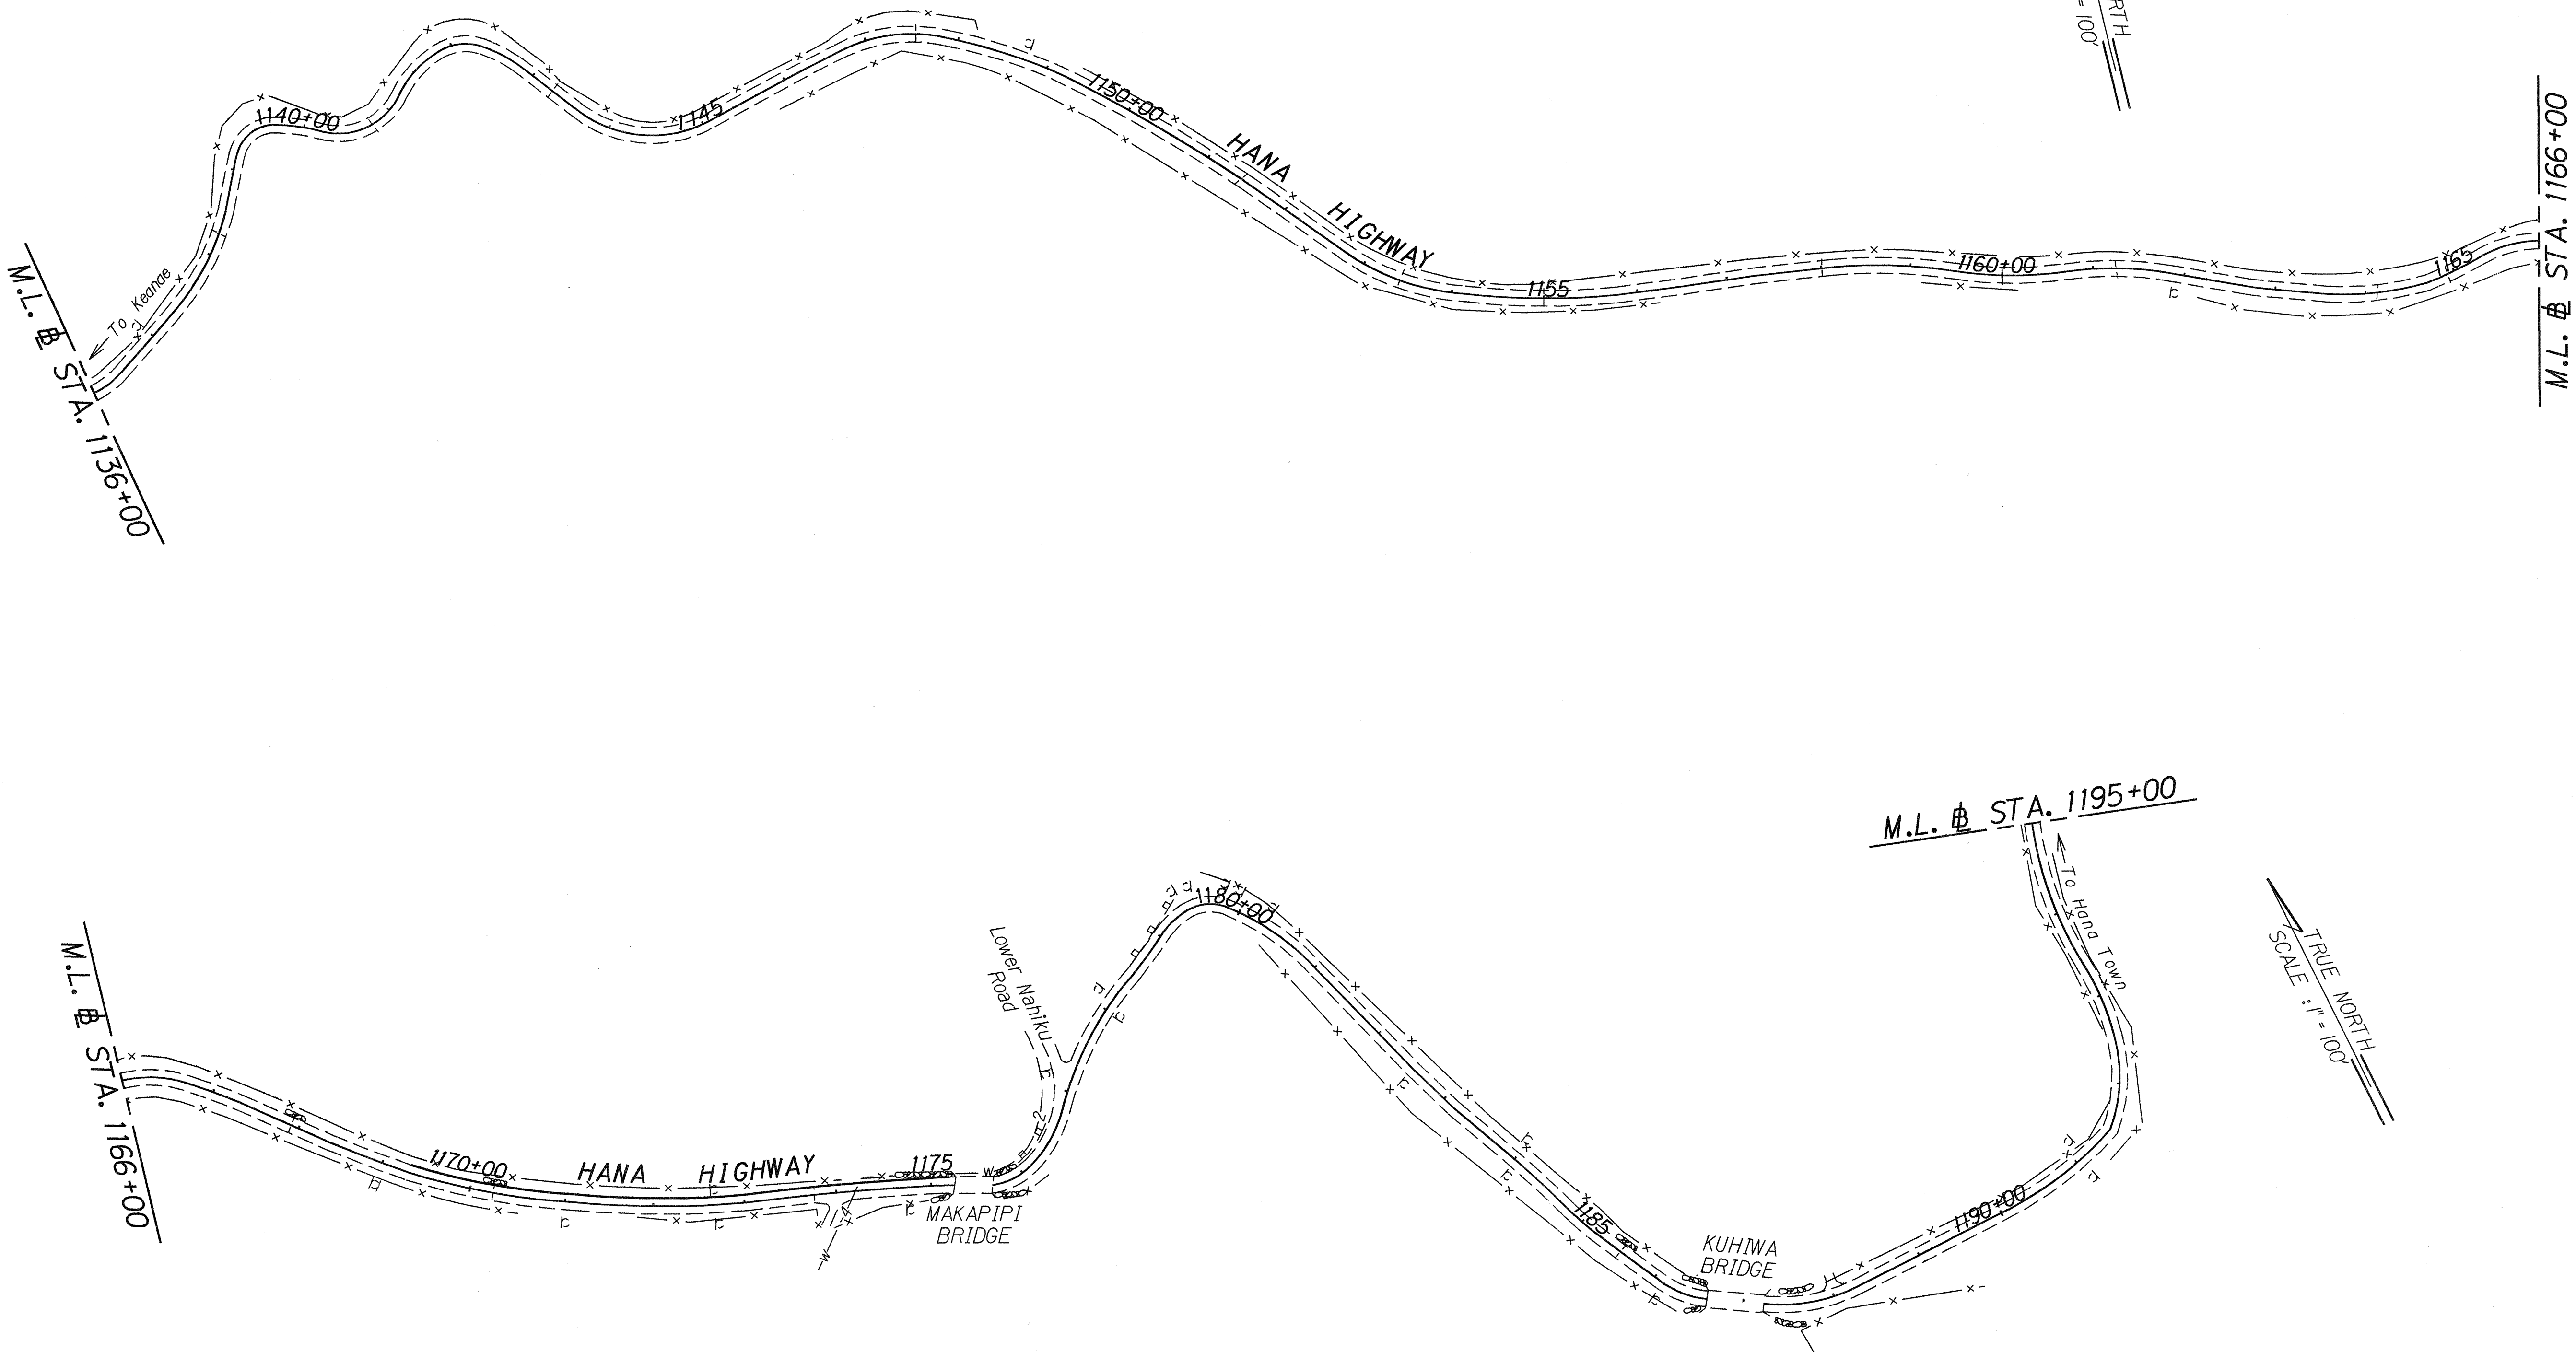

ORIGINAL PLAN	SURVEY PLOTTED BY	DATE
NOTE BOOK	DRAWN BY	4/27/93
663.1/mpe	DESIGNED BY	
N-300002.000	QUANTITIES BY	
	CHECKED BY	

STATE OF HAWAII  
DEPARTMENT OF TRANSPORTATION  
HIGHWAYS DIVISION

**PLAN**


HANA HIGHWAY RESURFACING  
Various Locations  
PROJECT NO. 360B-01-93M

Scale: 1" = 100' Date: Apr 11, 1993


SHEET No. 3 OF 7 SHEETS

FED. ROAD DIST. NO.	STATE	PROJ. NO.	FISCAL YEAR	SHEET NO.	TOTAL SHEETS
HAWAII	HAW.	360B-01-93M	1993	9	24

TRUE NORTH  
SCALE : 1" = 100'

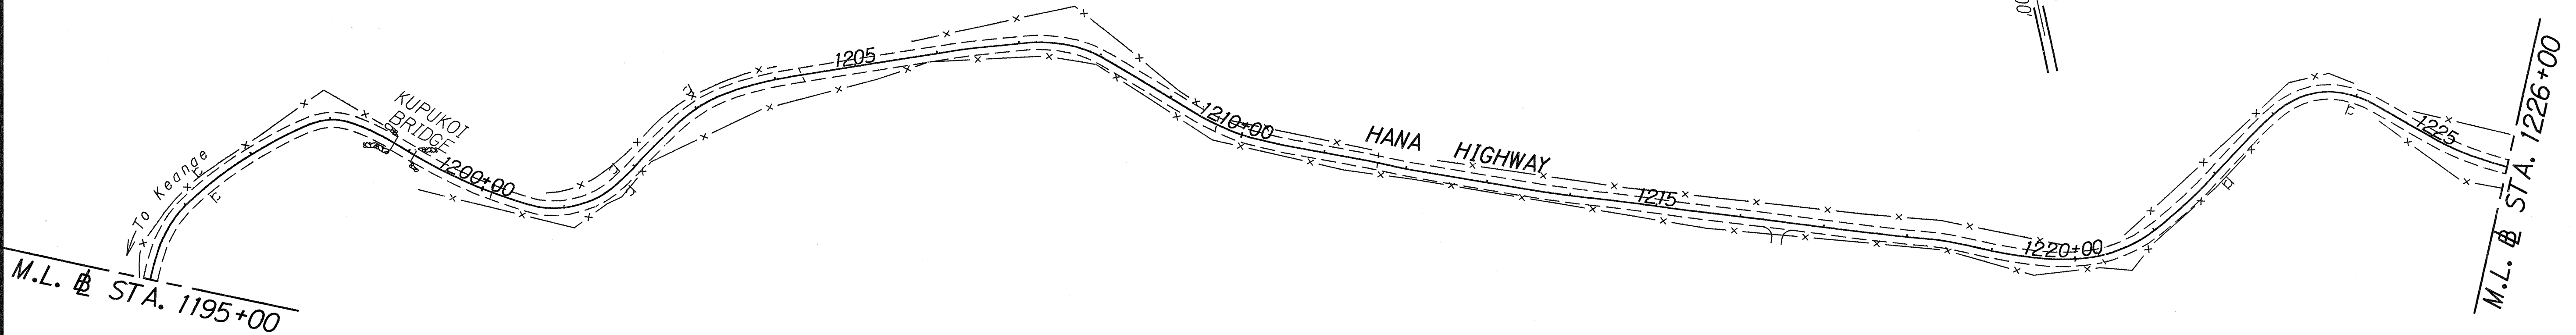

TRUE NORTH  
SCALE : 1" = 100'

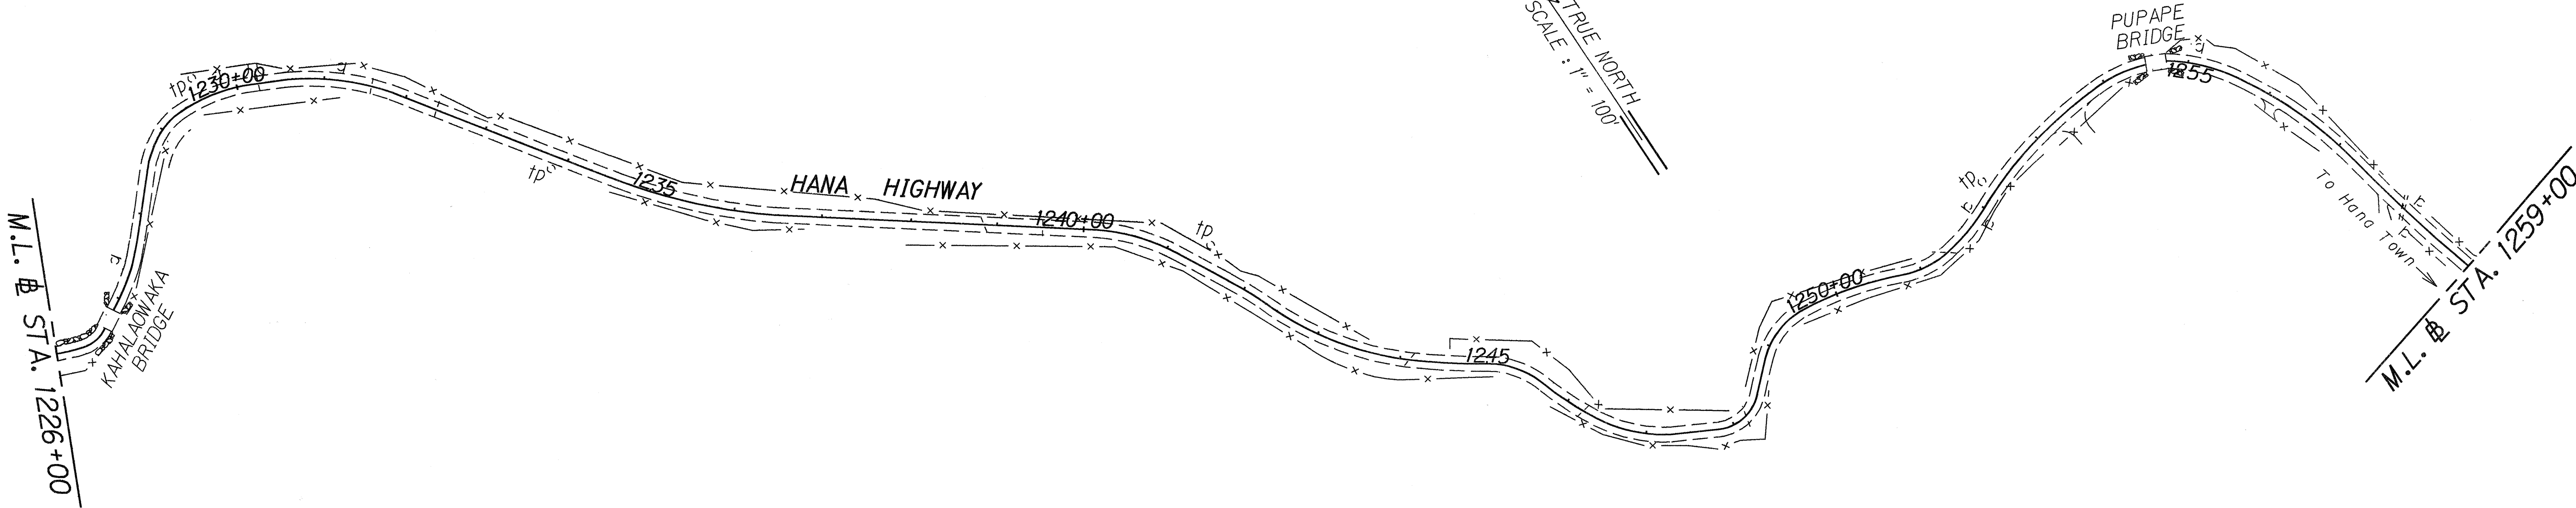

ORIGINAL PLAN	SURVEY PLOTTED BY	DATE
NOTE BOOK	DRAWN BY	4/27/93
063.0/06	DESIGNED BY	
SA-3/06/02/02/02	QUANTITIES BY	
	CHECKED BY	

STATE OF HAWAII  
DEPARTMENT OF TRANSPORTATION  
HIGHWAYS DIVISION

PLAN

HANA HIGHWAY RESURFACING

Various Locations


PROJECT NO. 360B-01-93M

Scale: 1" = 100'  
Date: Apr 11, 1993

SHEET No. 4 OF 7 SHEETS



FED. ROAD DIST. NO.	STATE	PROJ. NO.	FISCAL YEAR	SHEET NO.	TOTAL SHEETS
HAWAII	HAW.	360B-01-93M	1993	10	24

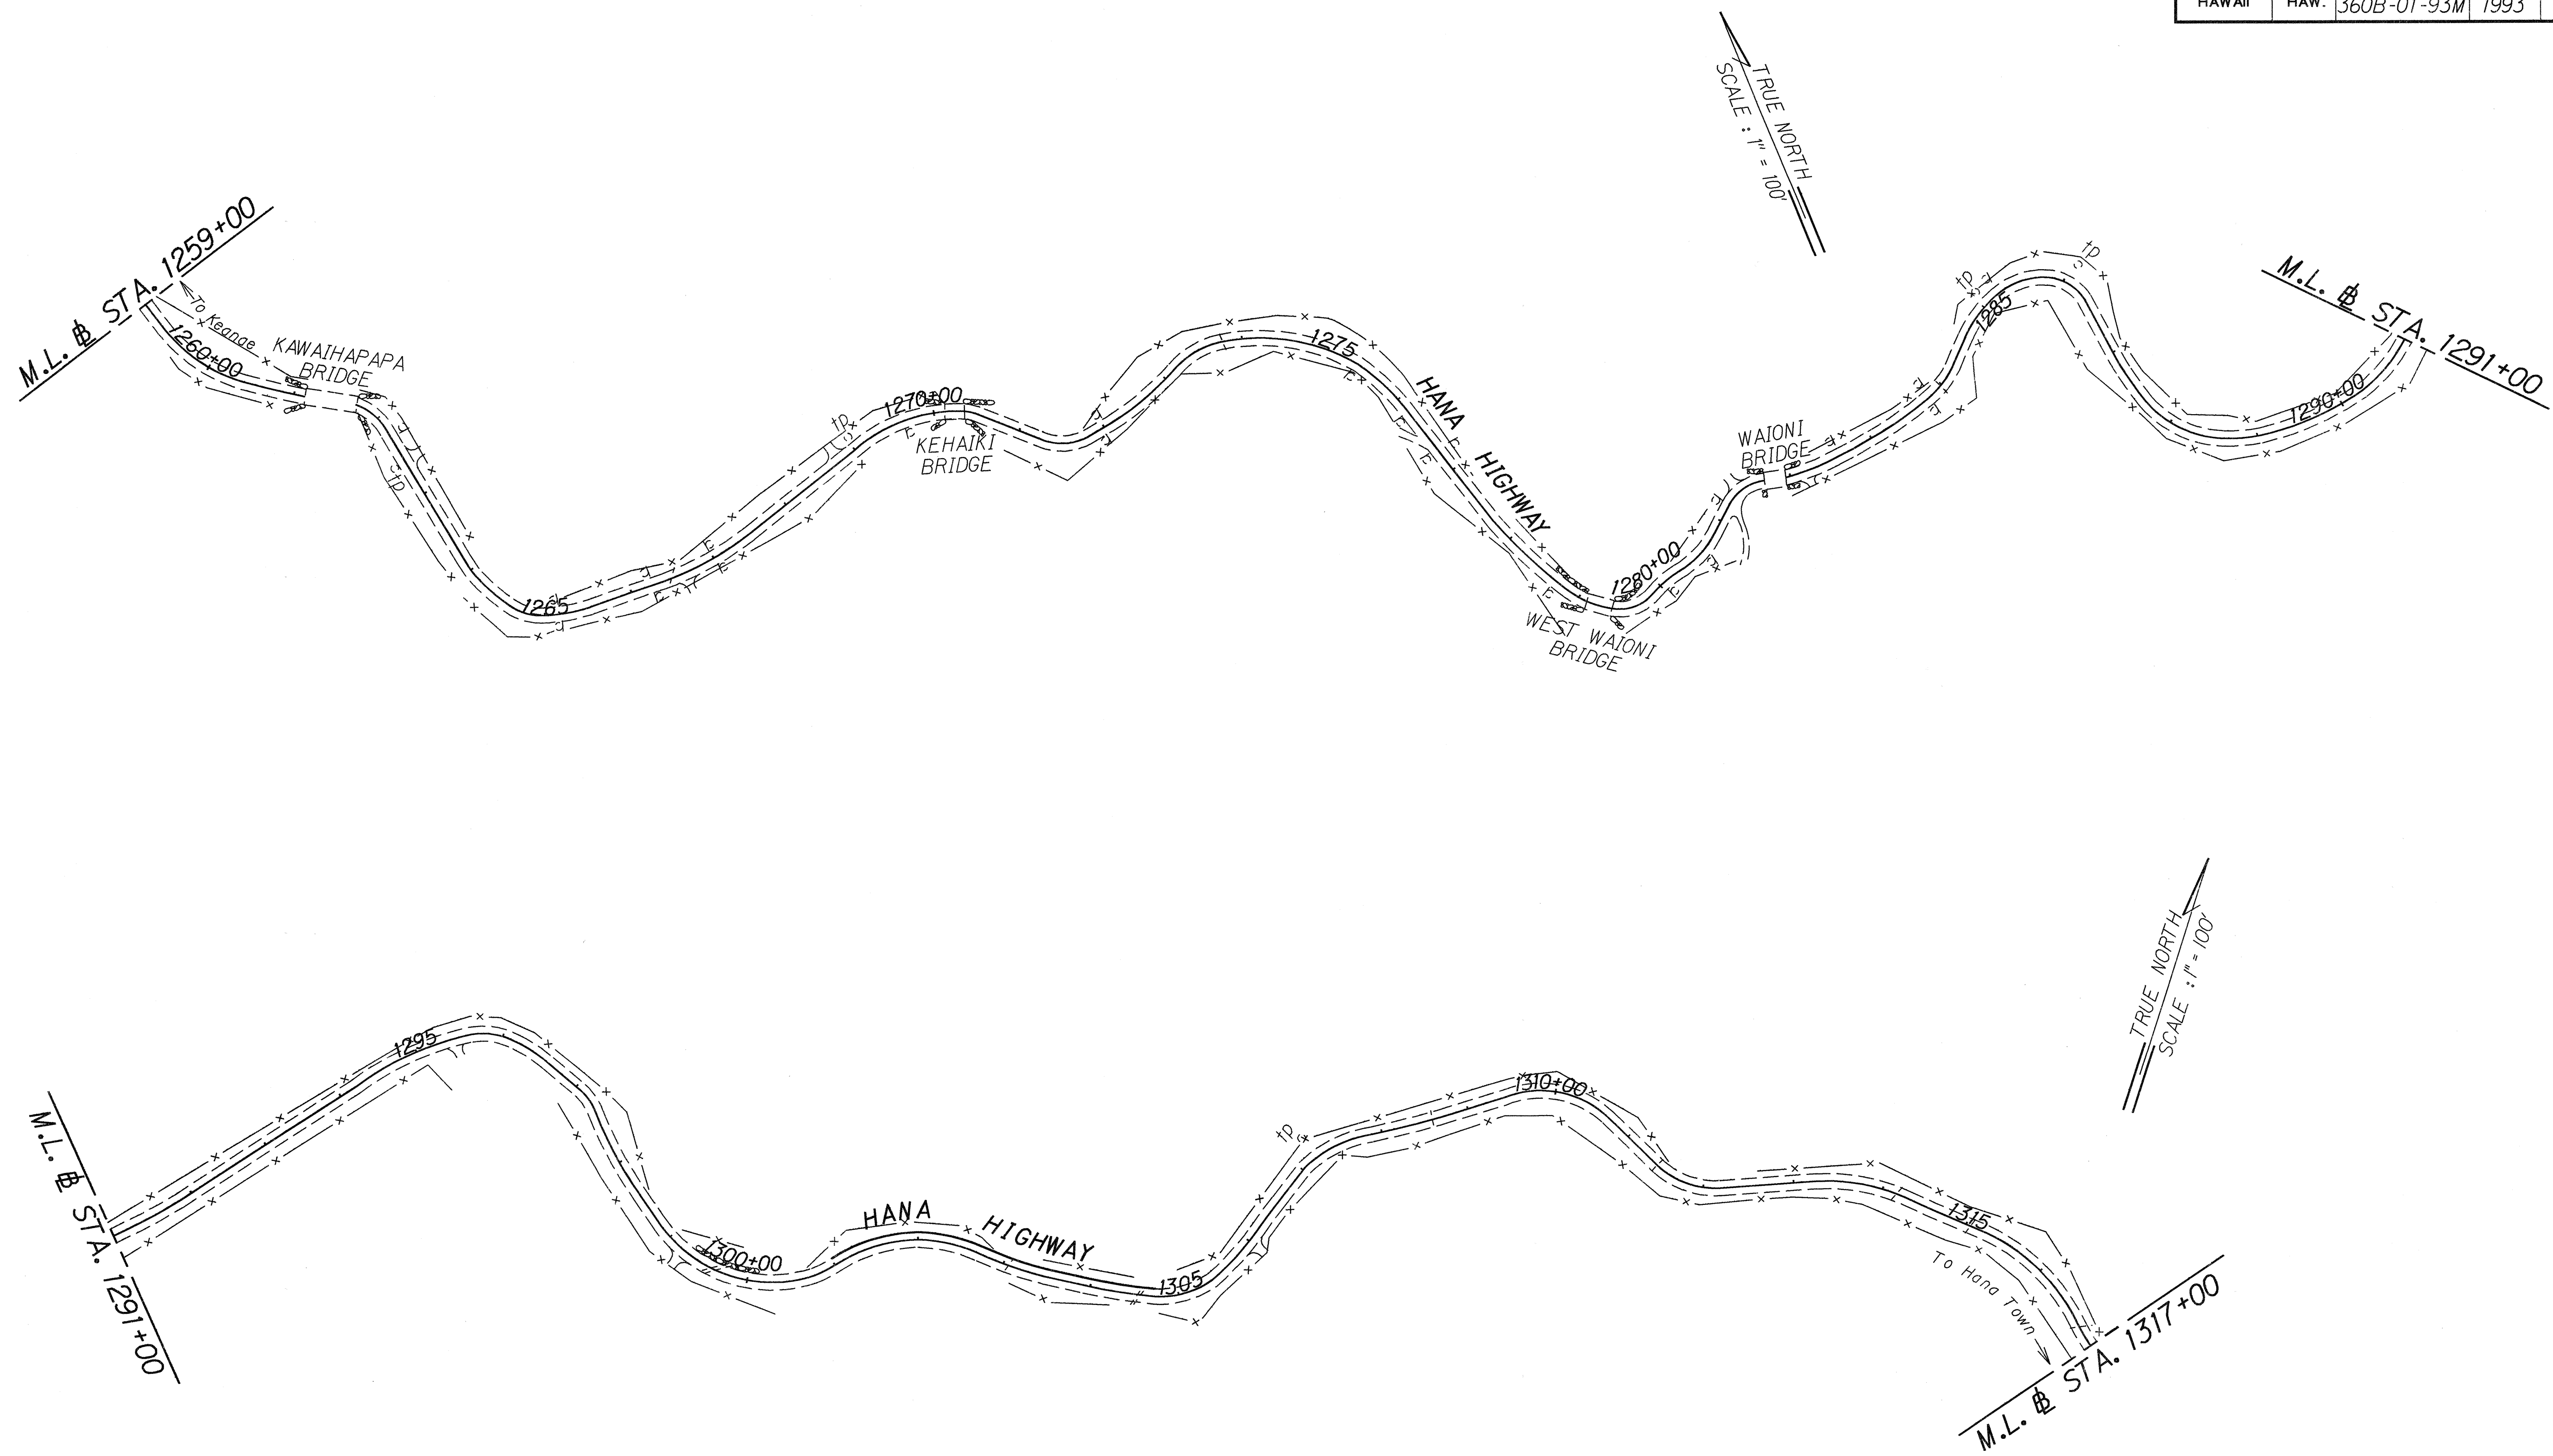

ORIGINAL PLAN	SURVEY PLOTTED BY	DATE
NOTE BOOK	DRAWN BY	4/27/93
dd3.lyr	DESIGNED BY	
Na-3hmg62.dgn	CHECKED BY	

STATE OF HAWAII  
DEPARTMENT OF TRANSPORTATION  
HIGHWAYS DIVISION


**PLAN**

HANA HIGHWAY RESURFACING  
Various Locations  
PROJECT NO. 360B-01-93M

Scale: 1" = 100' Date: April 11, 1993

SHEET No. 5 OF 7 SHEETS

FED. ROAD DIST. NO.	STATE	PROJ. NO.	FISCAL YEAR	SHEET NO.	TOTAL SHEETS
HAWAII	HAW.	360B-01-93M	1993	11	24

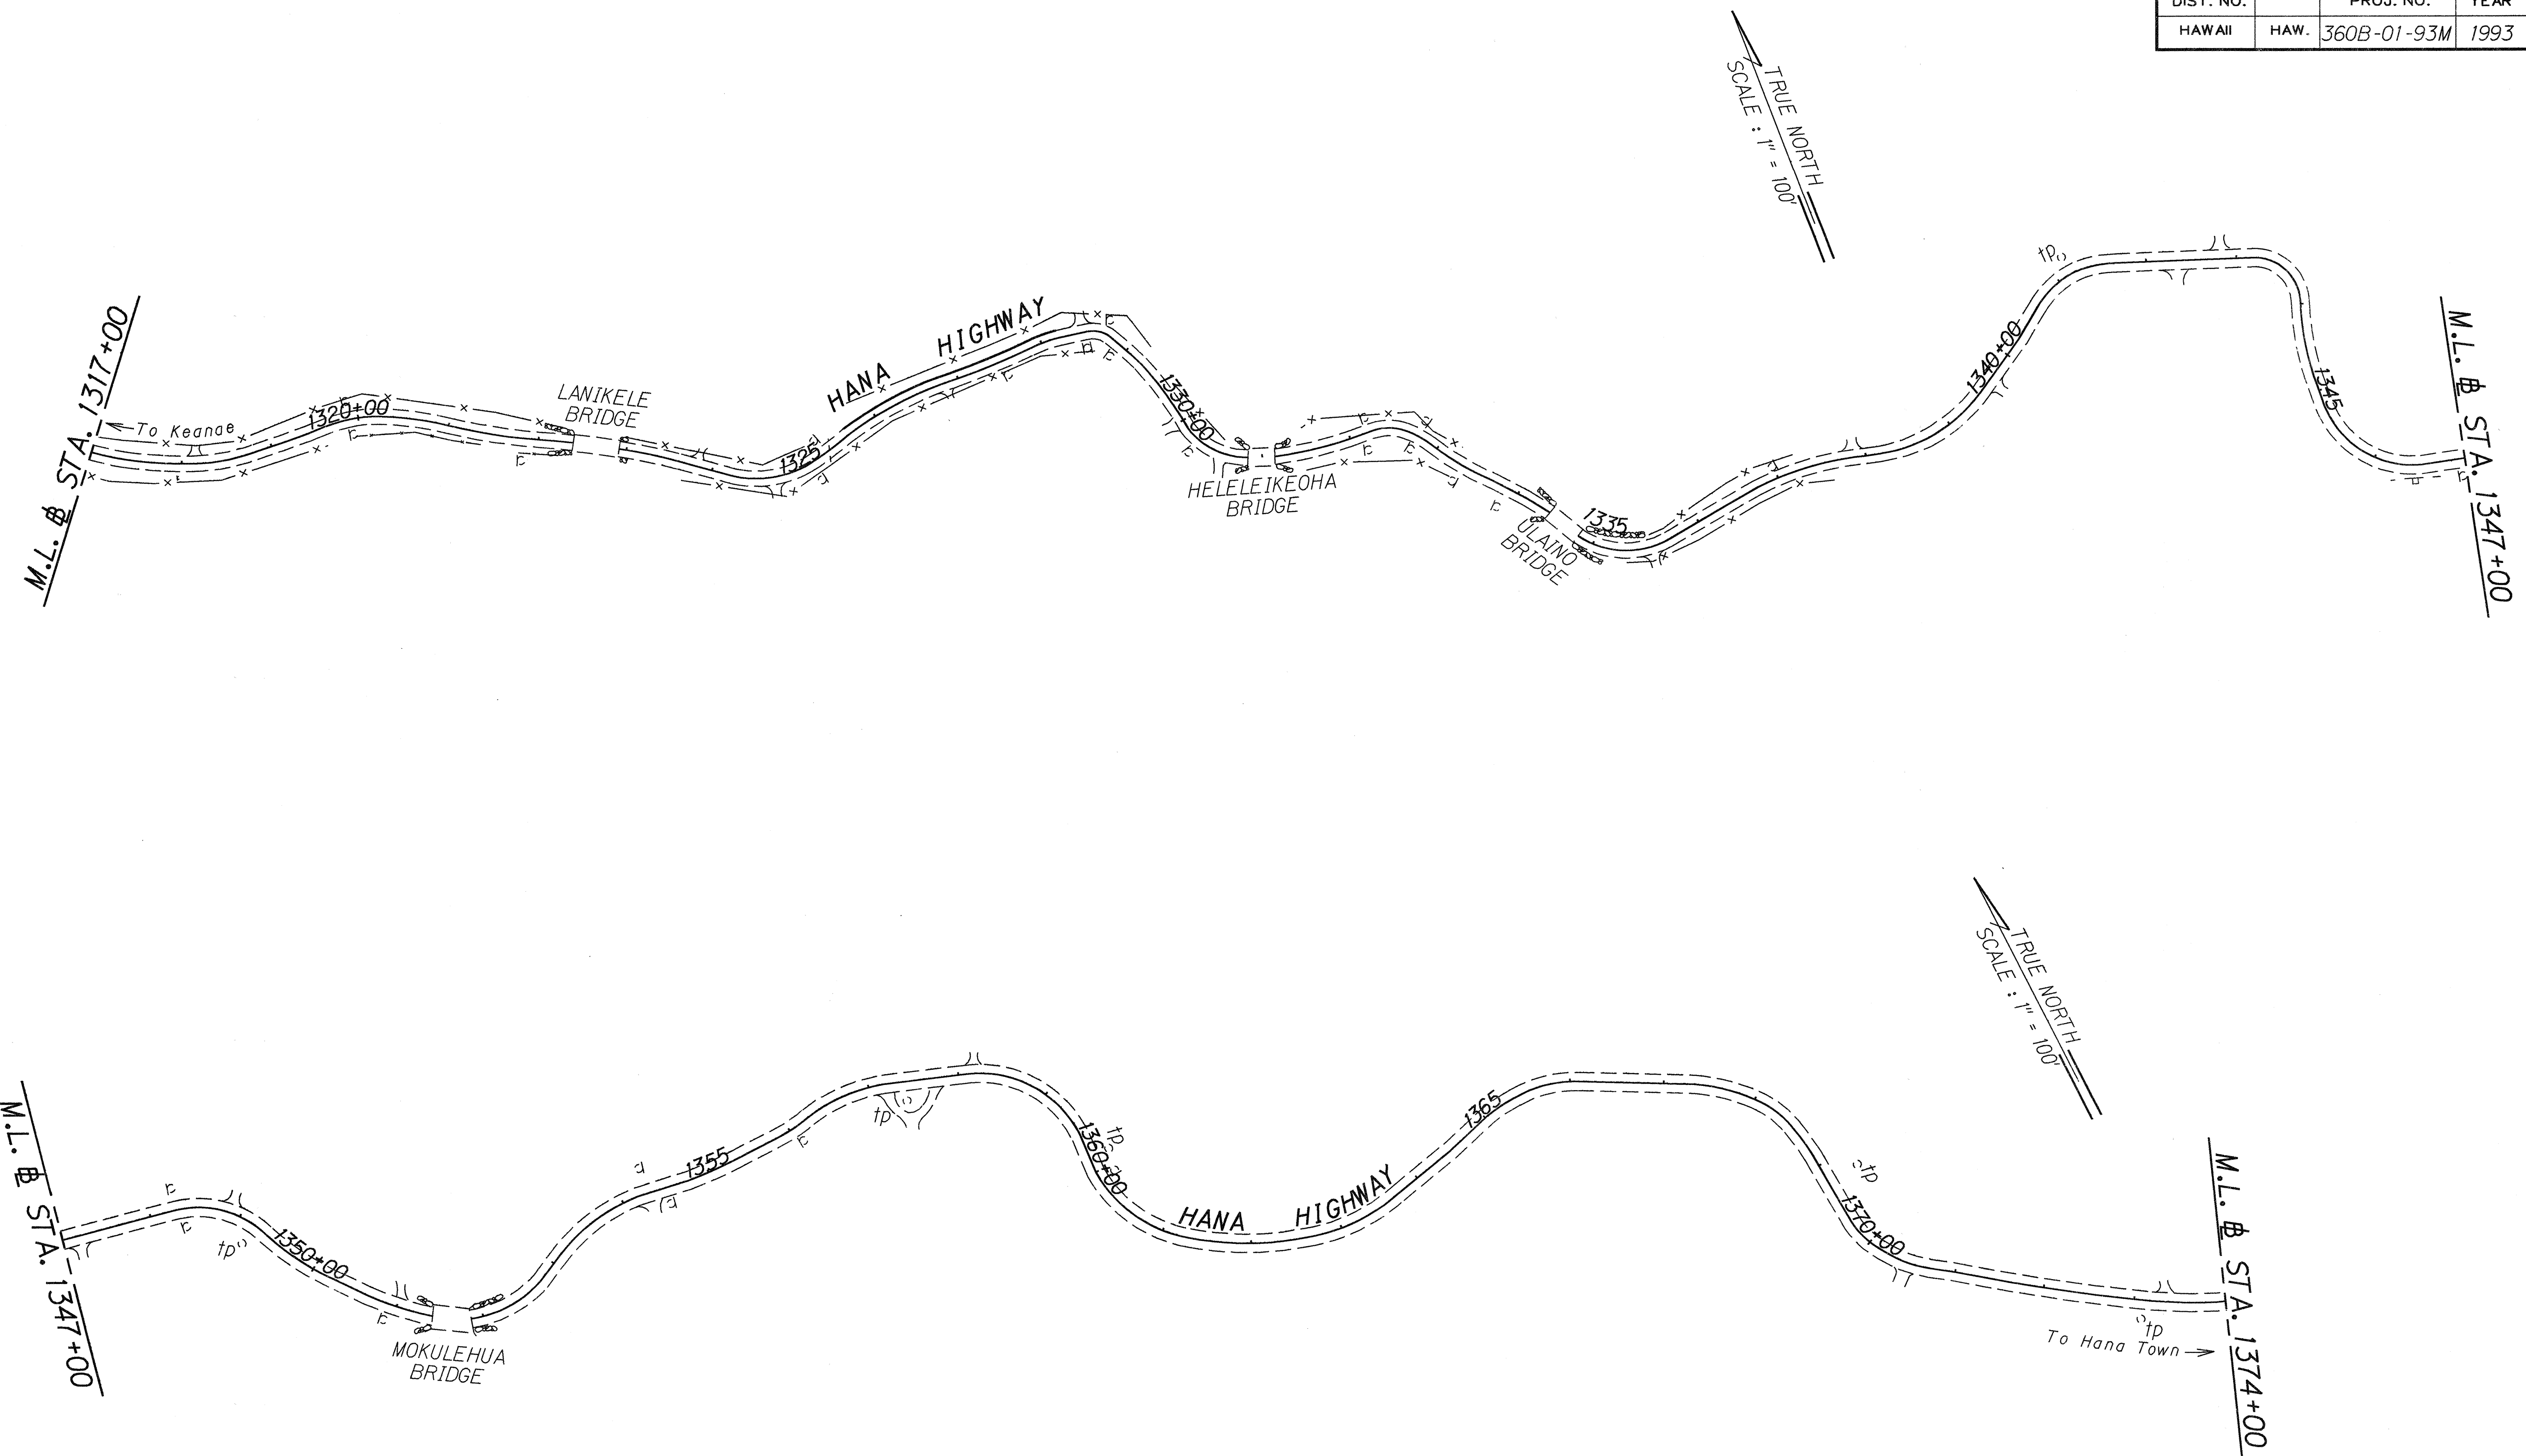


ORIGINAL PLAN	SURVEY PLOTTED BY	DATE
	DESIGNED BY	4/27/93
	NOTED BY	
	CHECKED BY	

STATE OF HAWAII  
DEPARTMENT OF TRANSPORTATION  
HIGHWAYS DIVISION

**PLAN**  
HANA HIGHWAY RESURFACING  
Various Locations  
PROJECT NO. 360B-01-93M

Scale: 1" = 100'      Date: April, 1993  
SHEET No. 6 OF 7 SHEETS

FED. ROAD DIST. NO.	STATE	PROJ. NO.	FISCAL YEAR	SHEET NO.	TOTAL SHEETS
HAWAII	HAW.	360B-01-93M	1993	12	24

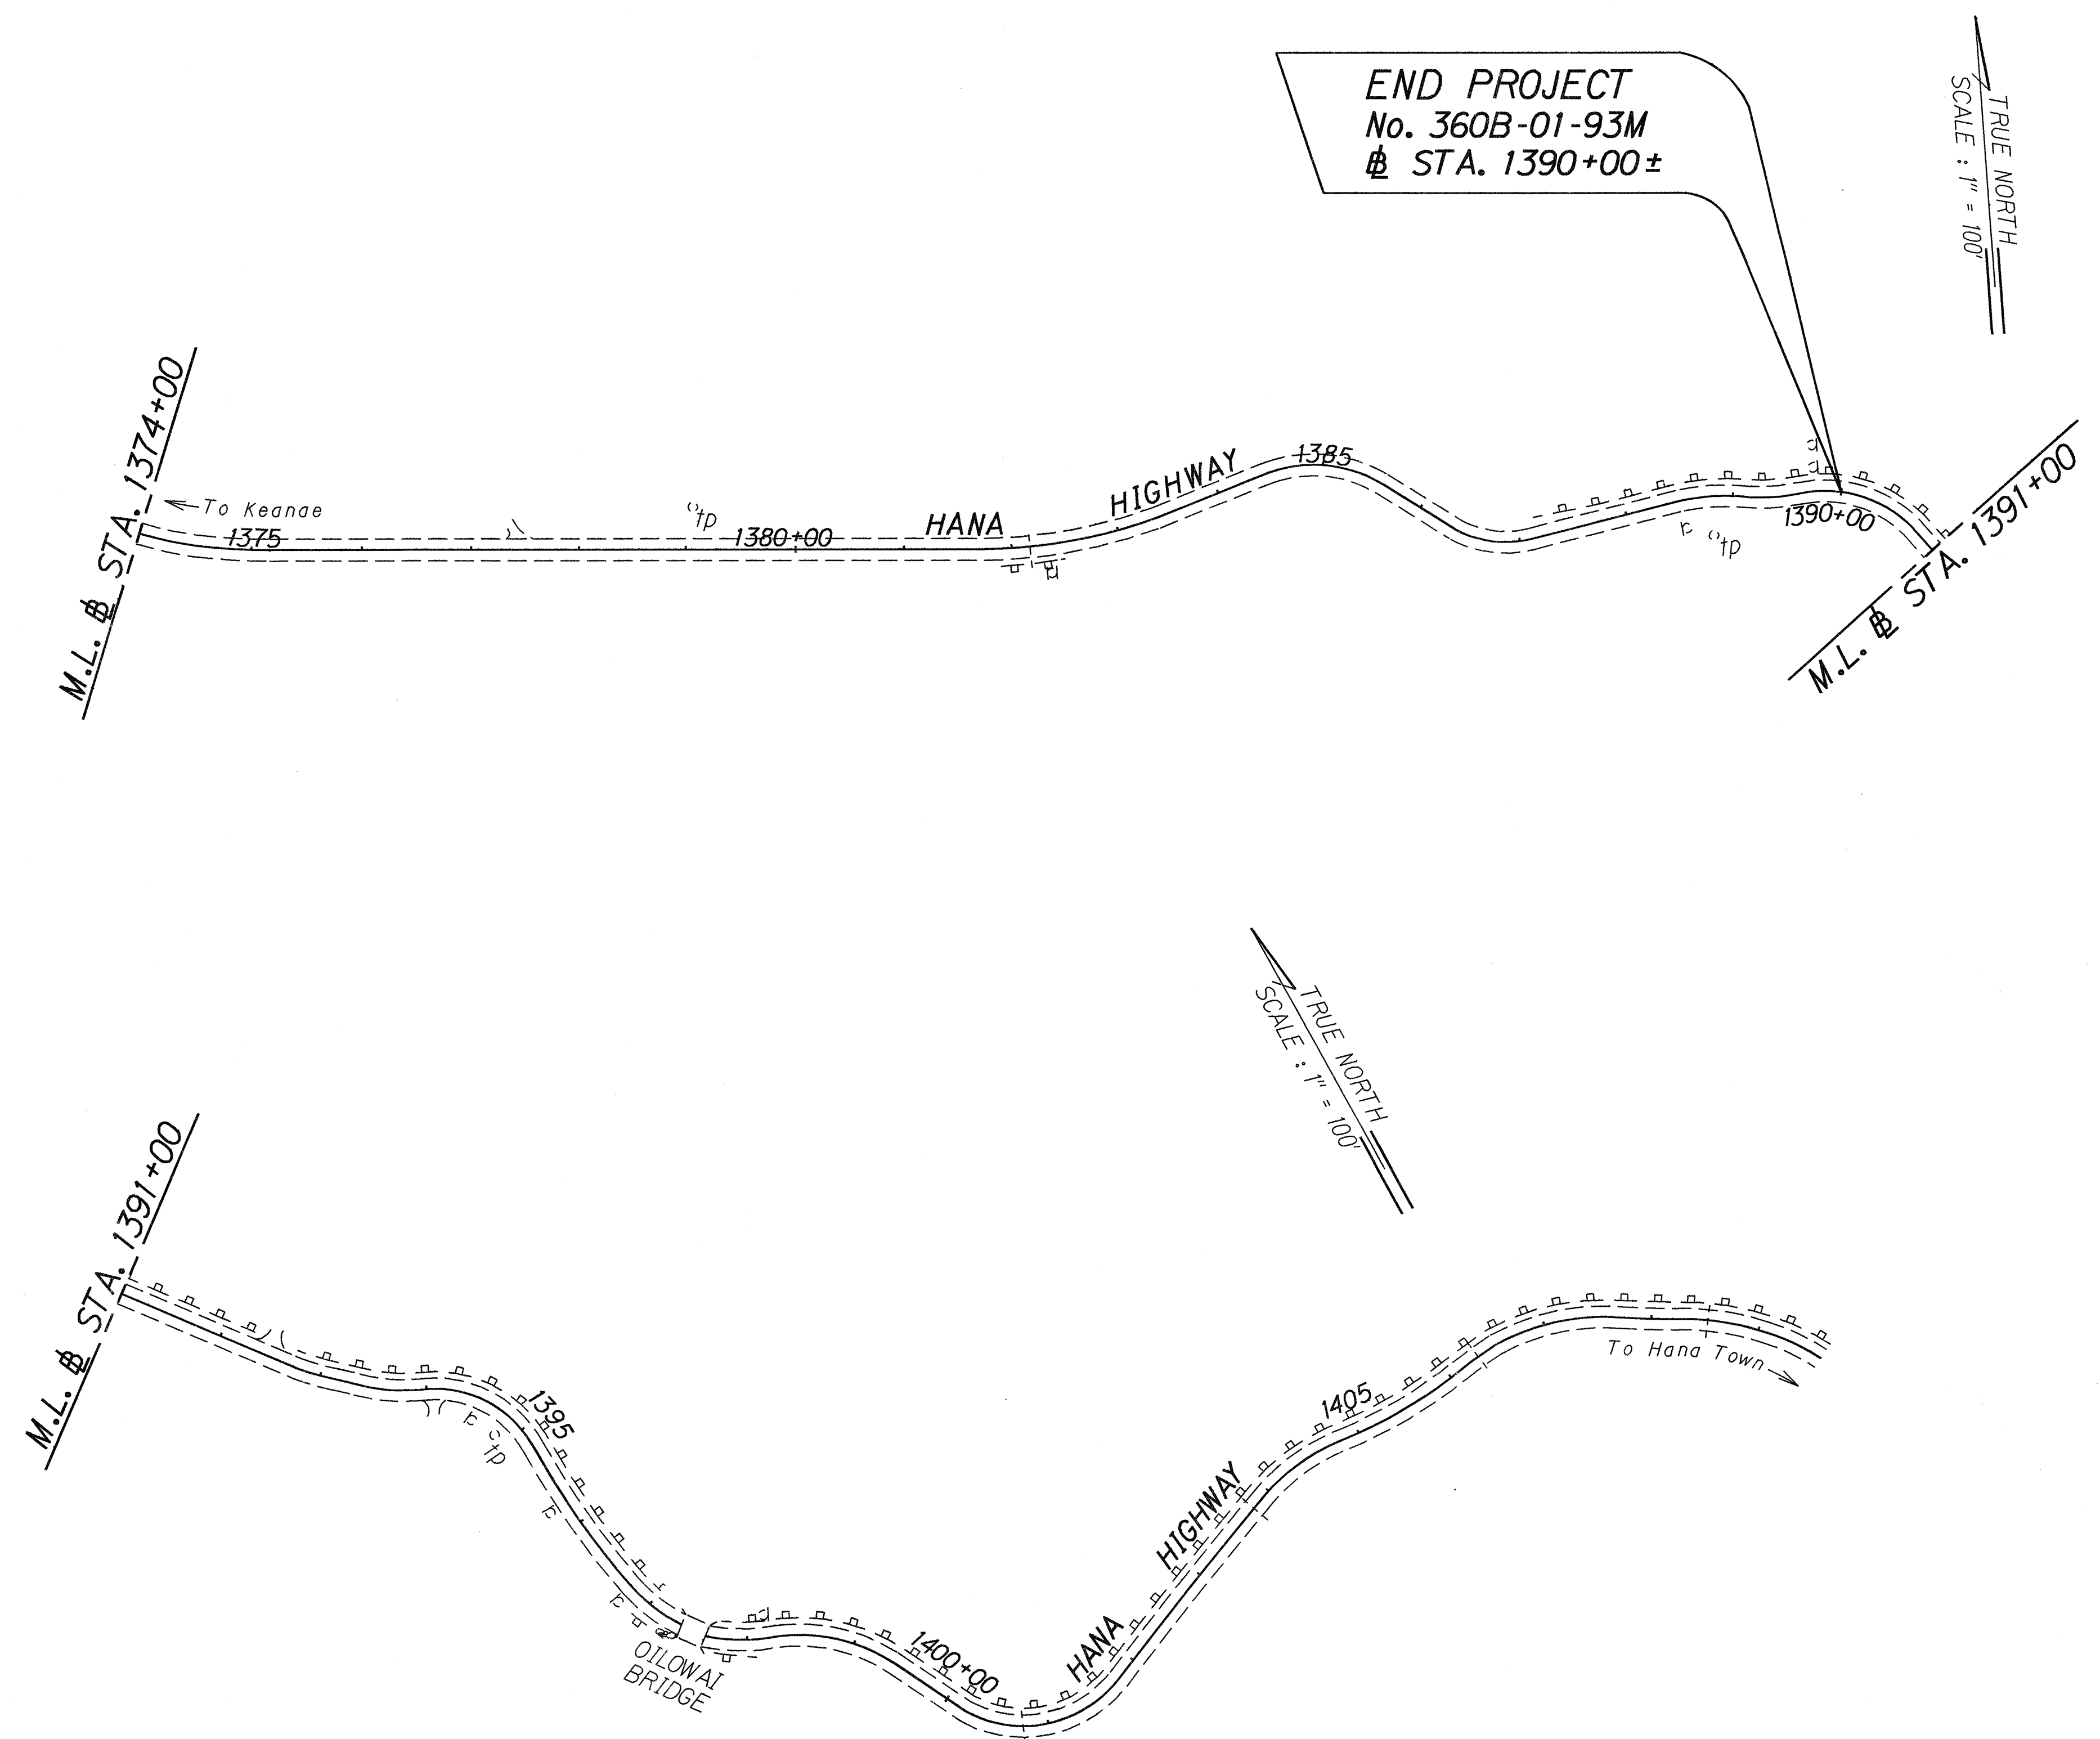

ORIGINAL PLAN	SURVEY PLOTTED BY	DATE
NOTE BOOK	DRAWN BY	4/27/93
663.0/106	DESIGNED BY	
N-300001.000	QUANTITIES BY	
	CHECKED BY	

STATE OF HAWAII  
DEPARTMENT OF TRANSPORTATION  
HIGHWAYS DIVISION

**PLAN**  
**HANA HIGHWAY RESURFACING**  
*Various Locations*  
**PROJECT NO. 360B-01-93M**

Scale: 1" = 100'
Date: Apr 11, 1993

SHEET No. 7 OF 7 SHEETS