


FED. ROAD DIST. NO.	STATE	PROJ. NO.	FISCAL YEAR	SHEET NO.	TOTAL SHEETS
HAWAII	HAW.	360B-02-93M	1993	4	15

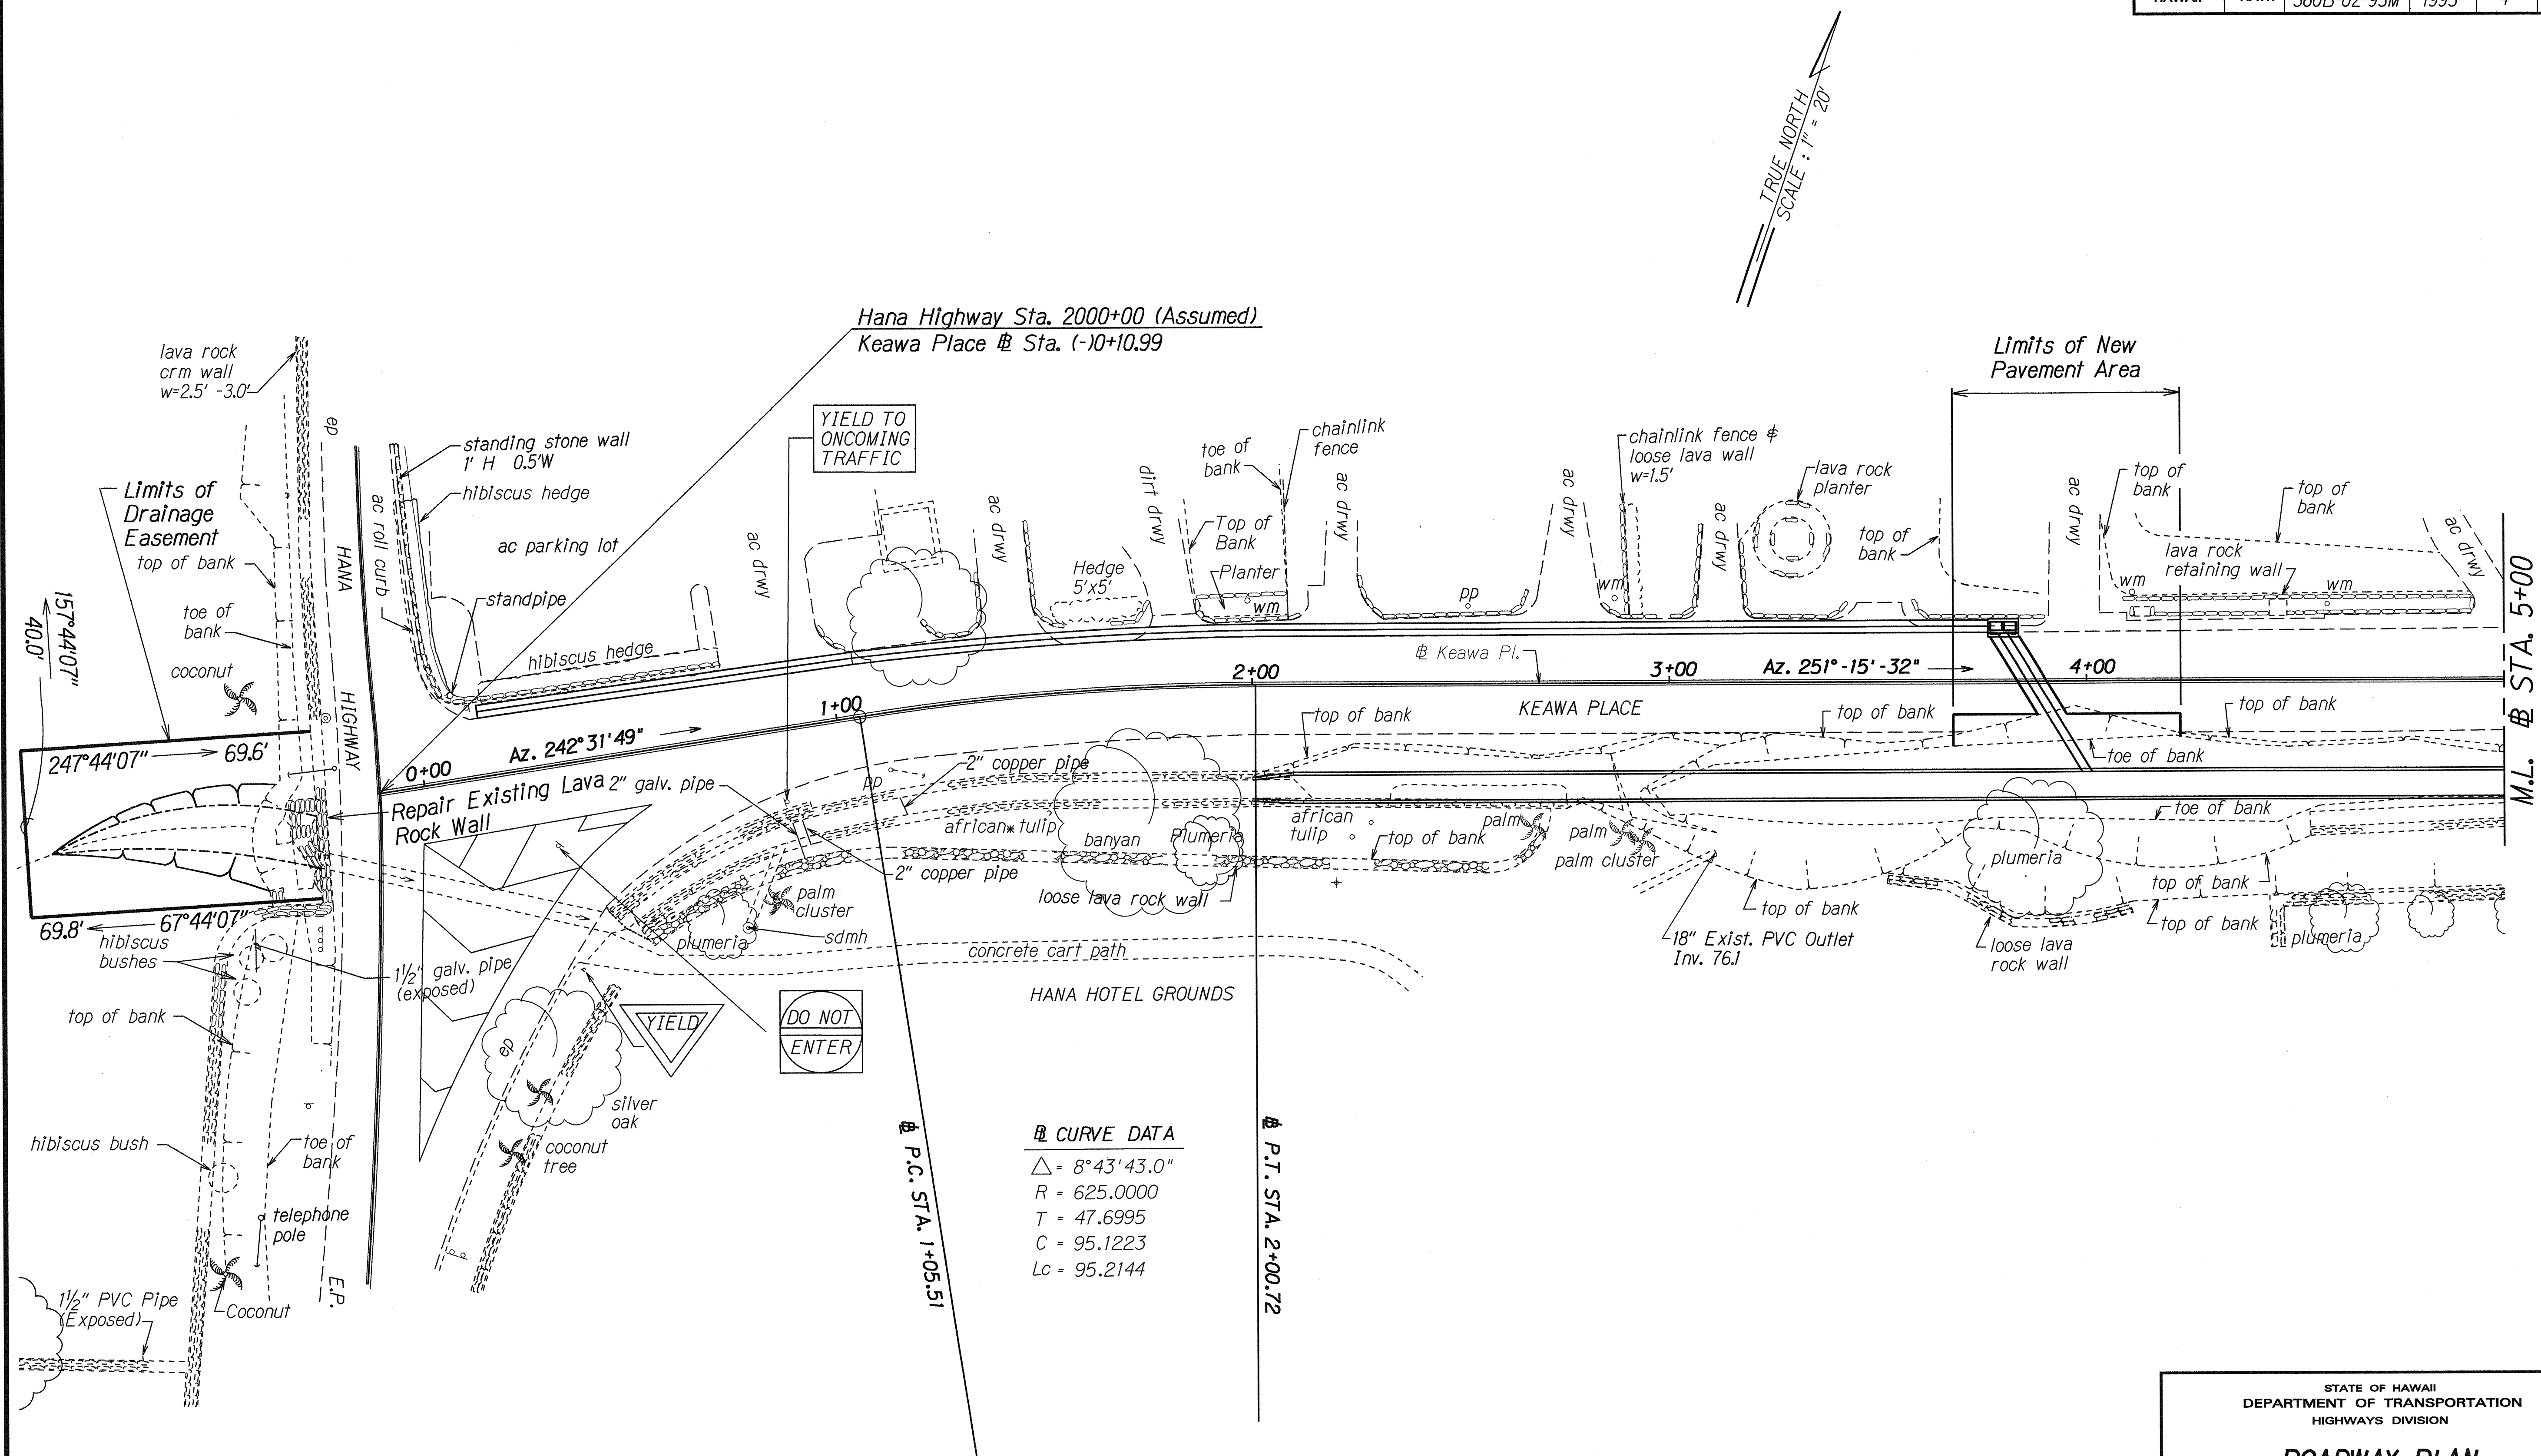

DATE	4-28-93
SURVEY PLOTTED BY	L. Ohta
DRAWN BY	L. Ohta
DESIGNED BY	L. Ohta
CHECKED BY	L. Ohta
ORIGINAL PLAN	4/28/93

STATE OF HAWAII
DEPARTMENT OF TRANSPORTATION
HIGHWAYS DIVISION

ROADWAY PLAN

HANA HWY. STORM DRAIN REPAIR
Vicinity of Keawa Place
Project No. 360B-02-93M

Scale: 1"=20' Date: April, 1993

SHEET No. 1 OF 2 SHEETS

