



PLAN REFERENCE		
APPROXIMATE MILE POST	CONSTRUCTION PRIORITY	PLAN SHEET NUMBER
MP 16.13	1	10
MP 19.08	2	11
MP 20.90	3	11
MP 14.39	4	11
MP 13.60	5	9
MP 13.14	6	9
MP 12.66	7	8
MP 9.30	8	7
MP 8.15	9	6
MP 7.52	10	6

FED. ROAD DIST. NO.	STATE	PROJ. NO.	FISCAL YEAR	SHEET NO.	TOTAL SHEETS
HAWAII	HAW.	360AB-01-92	1992	2	37

MP 19.08
Denotes Mile Post
1
Denotes Construction Priority
Denotes Construction Area

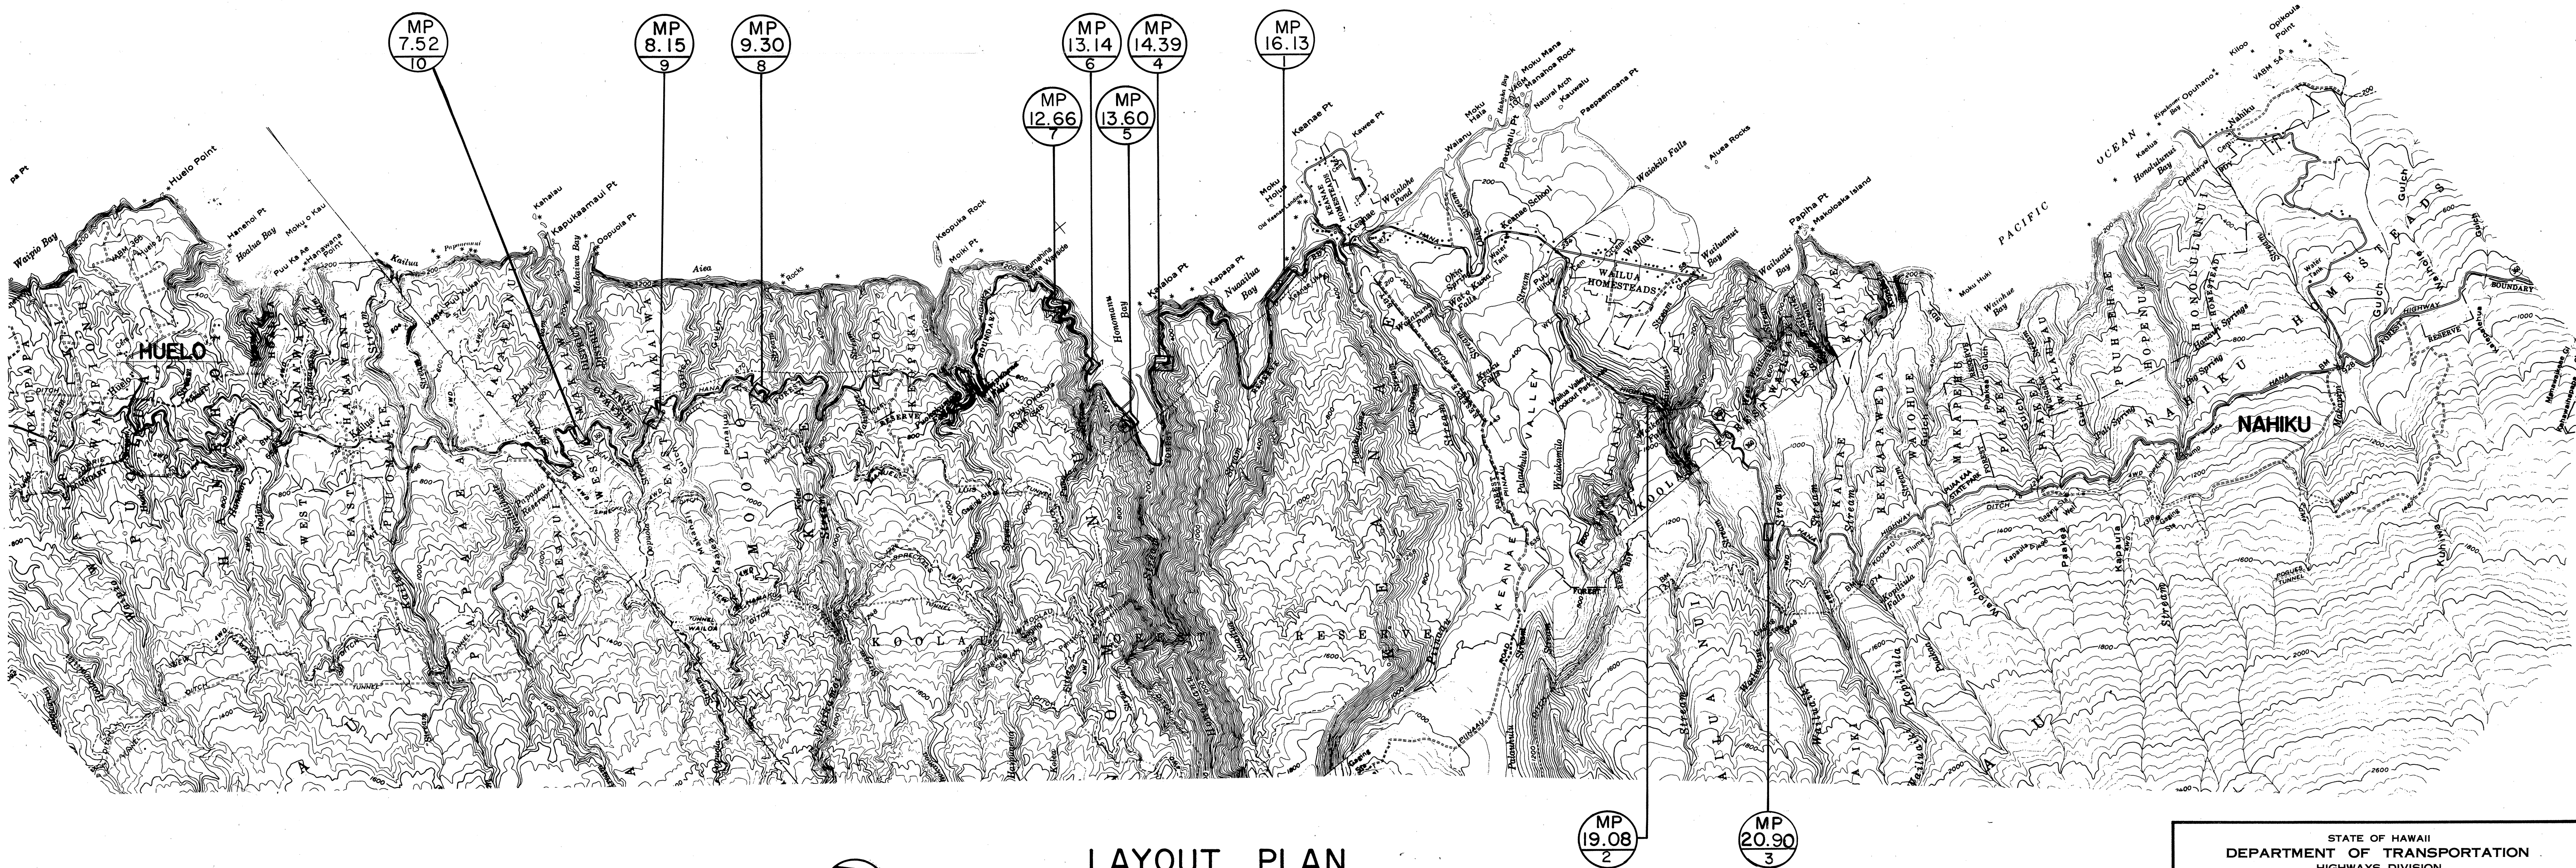

LAYOUT PLAN

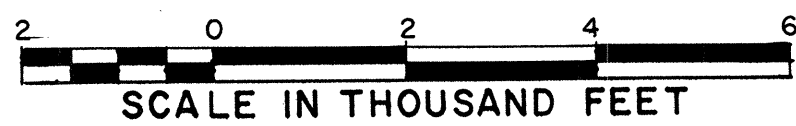

STATE OF HAWAII
DEPARTMENT OF TRANSPORTATION
HIGHWAYS DIVISION

**LAYOUT PLAN AND
PLAN REFERENCE**

**HANA HWY. STORM DAMAGE REPAIRS
HUELO TOWARDS NAHIKU**

Scale: As Noted Date: May, 1992

SHEET NO. 1 OF 1 SHEETS